



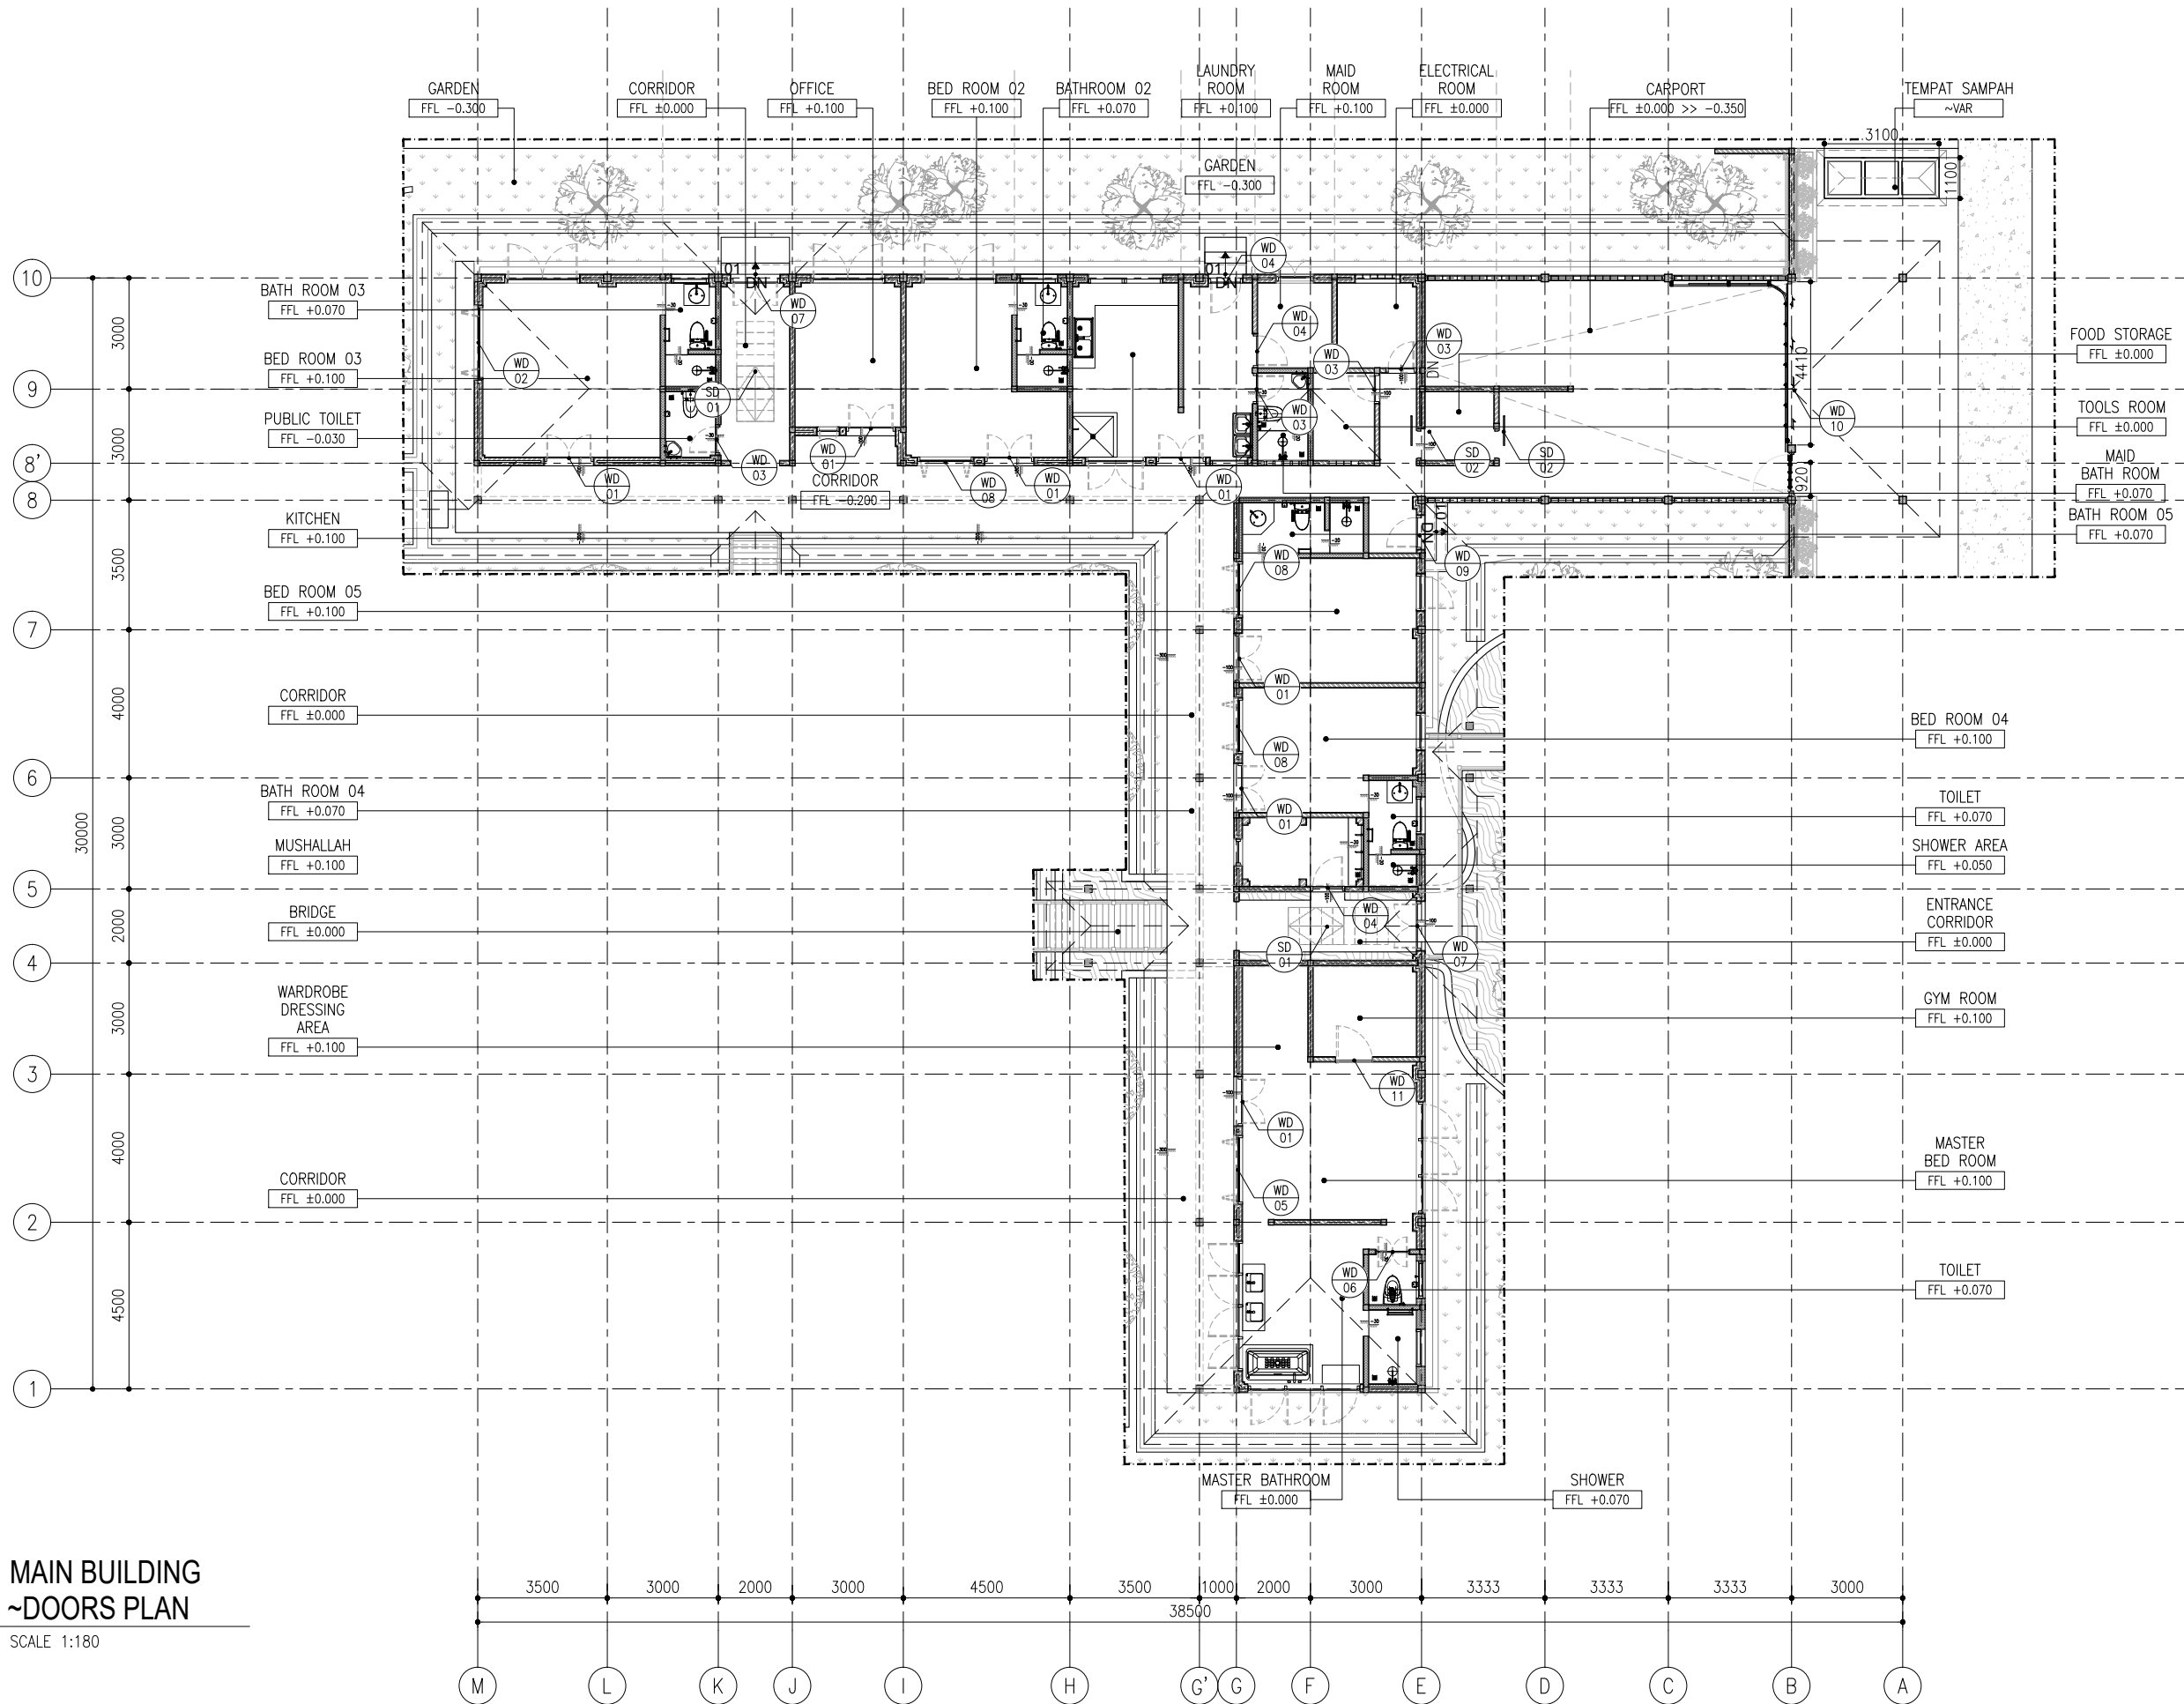


PROJECT TITLE		TEAM			ISSUANCE		DRAWING & SCALE		DATE	SHEET NO.	NOTES	NOTE & APPROVAL
K- VILLA	PROJECT	: K - VILLA	PIC	: FIKRIALIANSYAH	DATE	DESCRIPTION	1ST FLOOR PLAN		1 : 150	25.07.2025	AR.03.001	DRAWING STATUS : FOR CONSTRUCTION
	OWNER	: BENOIT BOUGRIER	ARCHITECT/TEAM LEADER	: MUHYIDDIN NURMAYAN AHNAF, S.Ars								
	DRAWN BY	: DRAW LAB. STUDIO	DRAFTMAN	: ADHIYA SYAHBANI FAISAL ROZAN								
			STRUCTURE ENGINEER	: JEFRI PRATAMA, ST								
	APPROVE BY	: -	ME ENGINEER	: TENI IRAWAN								

WD-01 (WOOD DOOR - SWING DOOR)

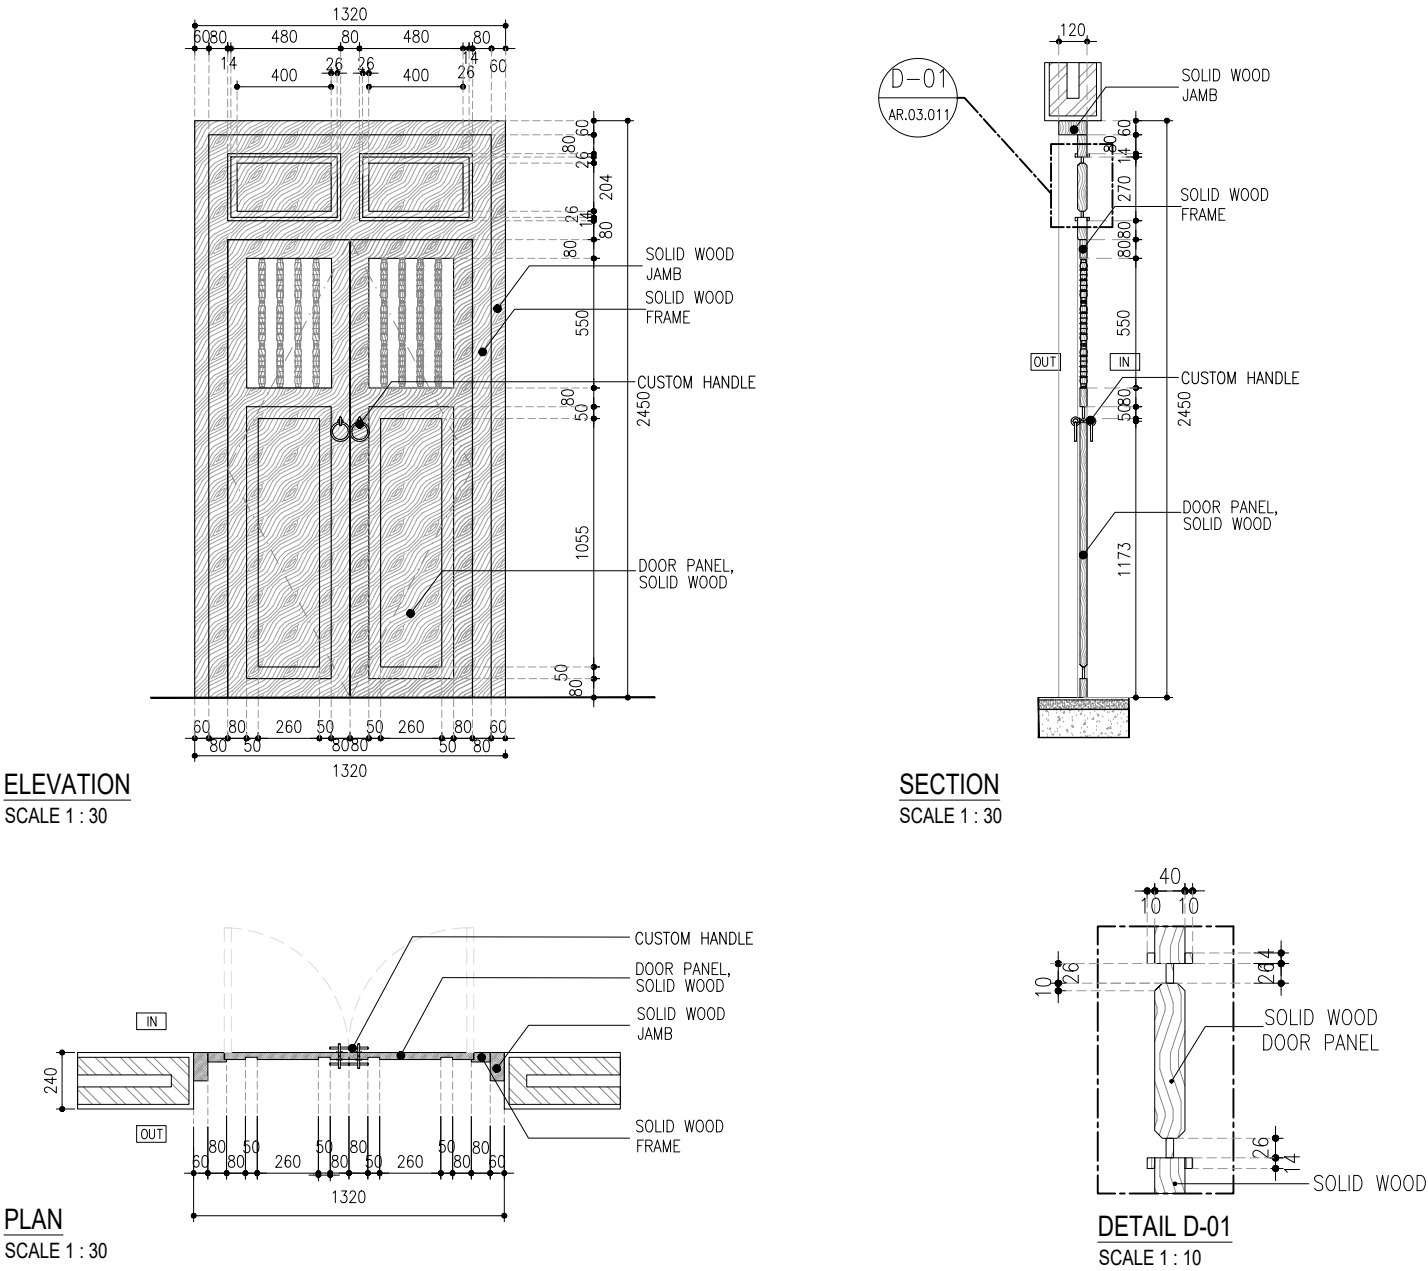

LOCATION		MASTER BED ROOM, BED ROOM 02, BED ROOM 03, BED ROOM 04, BED ROOM 05, KITCHEN, OFFICE	
DOOR TYPE		SWING DOOR	
OPENING DIM (W X H)		1320 X 2450 MM	
MATERIAL & FINISHING		TEAK WOOD + FINISHING COATING CLEAR	
DOOR LEAF THICKNESS		30 MM	
JAMB (MATERIAL & FIN)		60 X 120 MM JAMB SOLID WOOD	
HARDWARE	HINGE	BY SELECTION	
	LOCKSET	BY SELECTION	
	CYLINDER	BY SELECTION	
	DOOR CLOSER	BY SELECTION	
	DOOR STOPPER	BY SELECTION	
	DOOR HANDLE	BY SELECTION	
	OTHER	-	
QUANTITY		7 PC	


WD-02 (WOOD DOOR - FOLDING DOOR)

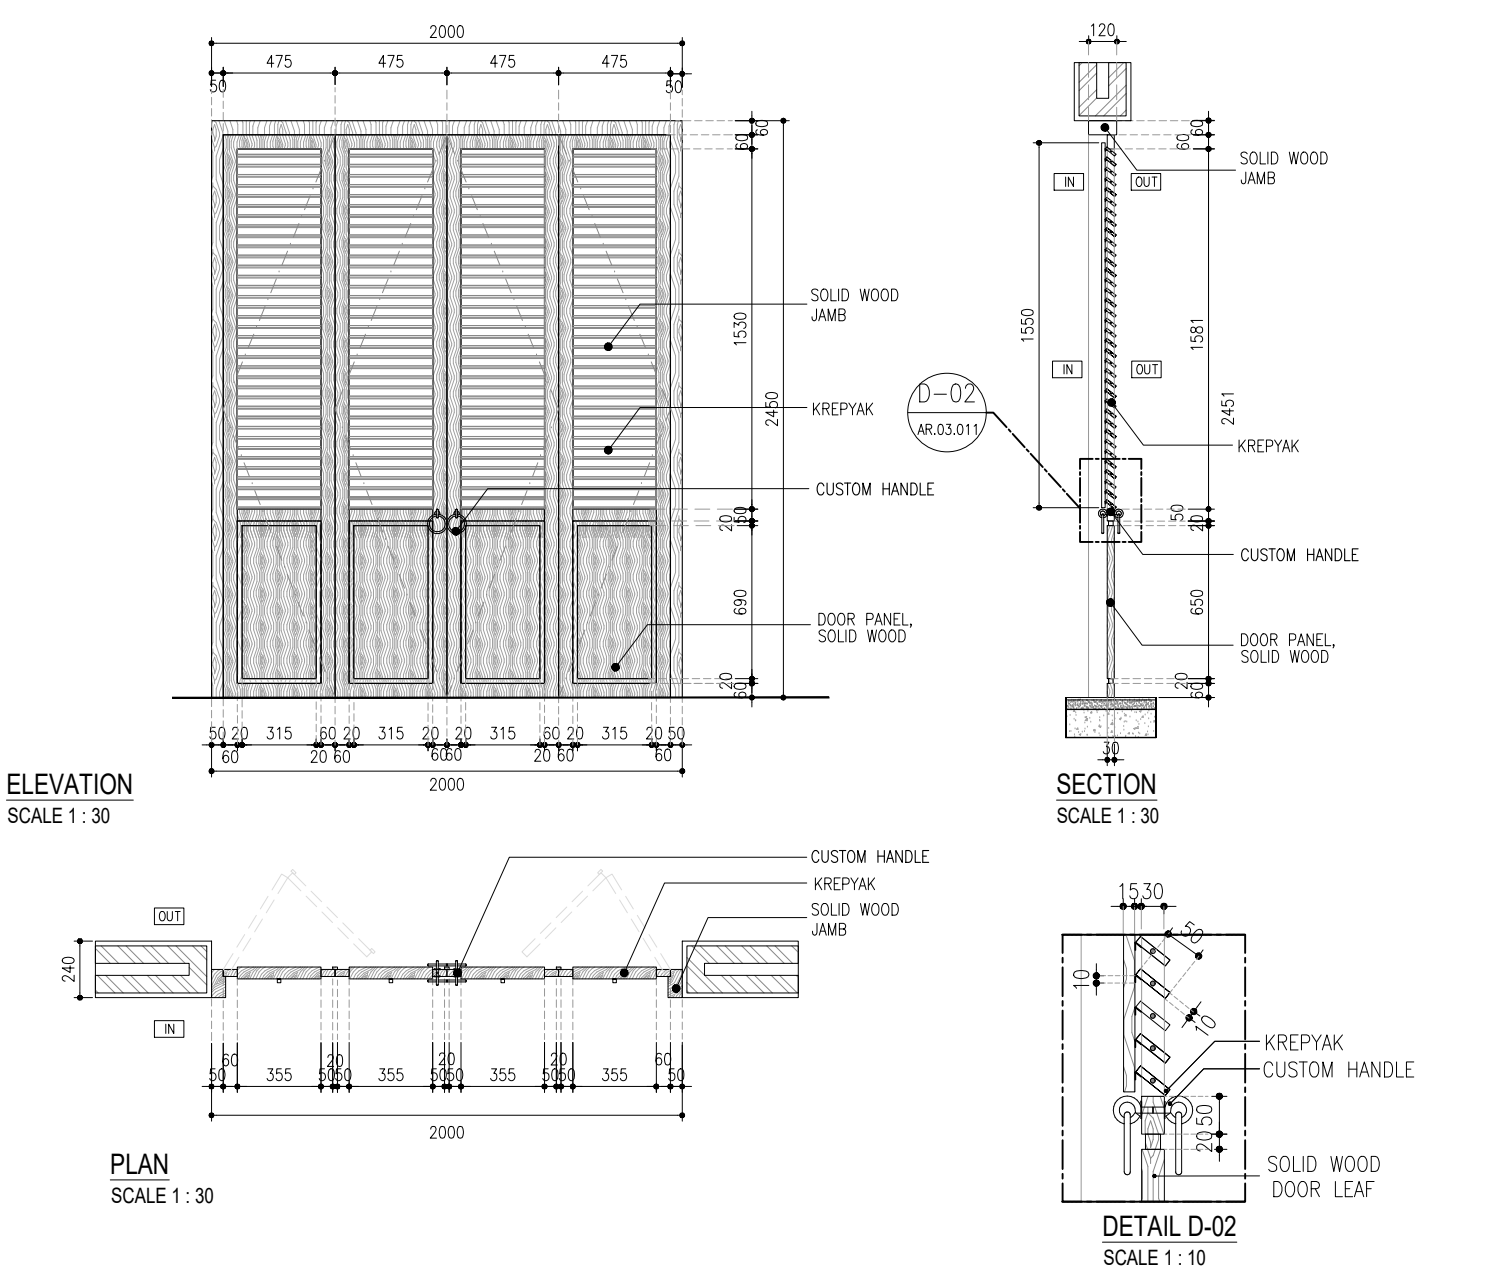


LOCATION		BED ROOM 03
DOOR TYPE		FOLDING DOOR
OPENING DIM (W X H)		2000 X 2450 MM
MATERIAL & FINISHING		TEAK WOOD + FINISHING COATING CLEAR
DOOR LEAF THICKNESS		30 MM
JAMB (MATERIAL & FIN)		60 X 120 MM JAMB SOLID WOOD
HARDWARE	HINGE	BY SELECTION
	LOCKSET	BY SELECTION
	CYLINDER	BY SELECTION
	DOOR CLOSER	BY SELECTION
	DOOR STOPPER	BY SELECTION
	DOOR HANDLE	BY SELECTION
	OTHER	—
QUANTITY		1 PC

DRAW LAB	PROJECT TITLE		TEAM			ISSUANCE		DRAWING & SCALE		DATE	SHEET NO.	NOTES	NOTE & APPROVAL
	K- VILLA	PROJECT	: K - VILLA	PIC	: FIKRIALIANSYAH	DATE	DESCRIPTION	DOOR SCHEDULE	1 : 30	25.07.2025	AR.03.011		DRAWING STATUS : FOR CONSTRUCTION
		OWNER	: BENOIT BOUGRIER	ARCHITECT/TEAM LEADER	: MUHYIDDIN NURMAYAN AHNAF, S.Ars								
		DRAWN BY	: DRAW LAB. STUDIO	DRAFTMAN	: ADHIYA SYAHBANI FAISAL ROZAN								
		APPROVE BY	: -	STRUCTURE ENGINEER	: JEFRI PRATAMA, ST								
				ME ENGINEER	: TENI IRAWAN								


WD-03 (WOOD DOOR - SWING DOOR)

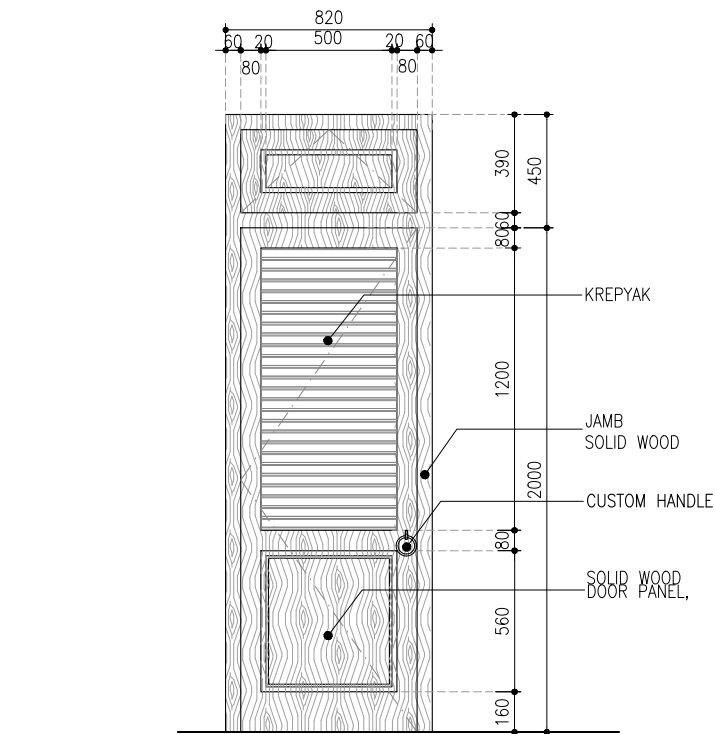


ELEVATION
SCALE 1 : 30

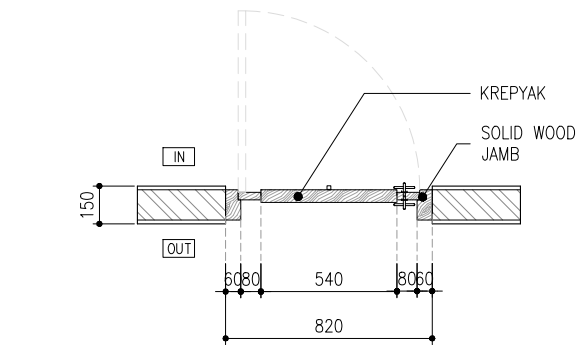

PLAN
SCALE 1 : 30

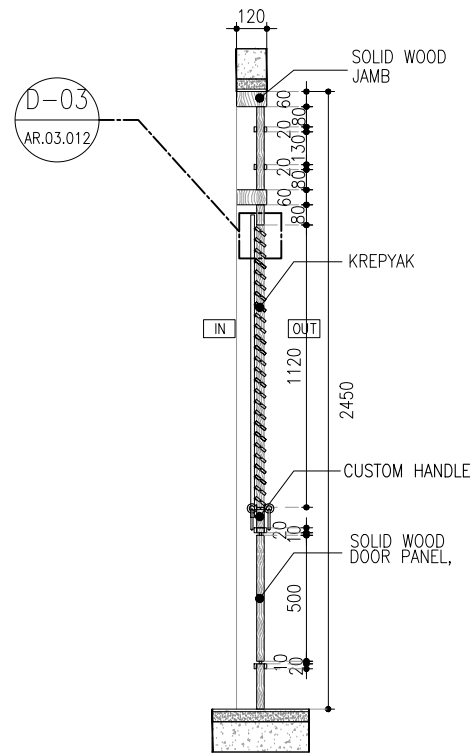


SECTION
SCALE 1 : 30

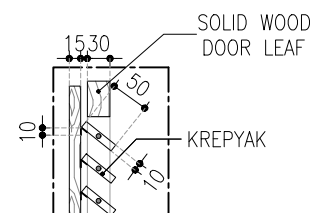


DETAIL D-03
SCALE 1 : 10

LOCATION		PUBLIC TOILET, TOILET KITCHEN, TOOLS ROOM, ELECTRICAL ROOM
DOOR TYPE		SWING DOOR
OPENING DIM (W X H)		820 X 2450 MM
MATERIAL & FINISHING		TEAK WOOD + FINISHING COATING CLEAR
DOOR LEAF THICKNESS		30 MM
JAMB (MATERIAL & FIN)		60 X 120 MM JAMB SOLID WOOD
HARDWARE	HINGE	BY SELECTION
	LOCKSET	BY SELECTION
	CYLINDER	BY SELECTION
	DOOR CLOSER	BY SELECTION
	DOOR STOPPER	BY SELECTION
	DOOR HANDLE	BY SELECTION
	OTHER	—
QUANTITY		4 PC


WD-04 (WOOD DOOR - FOLDING DOOR)

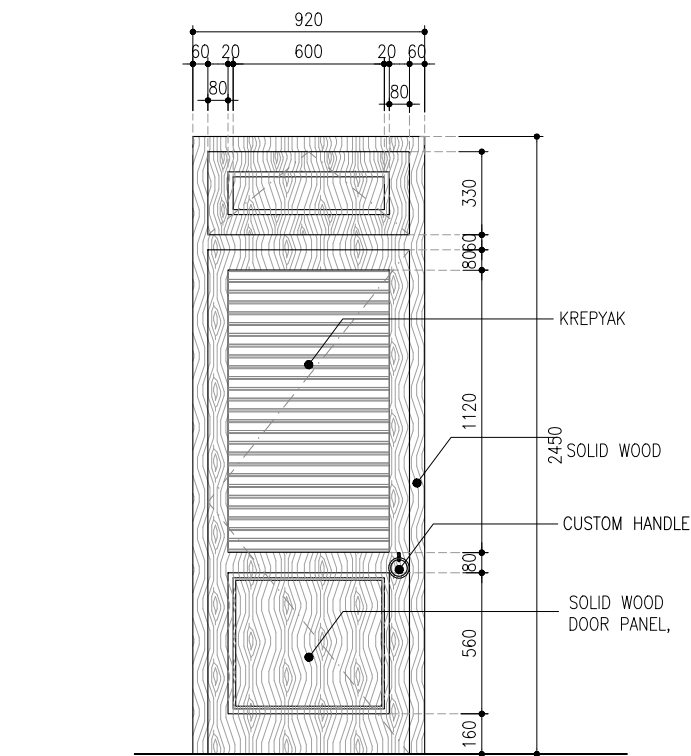


ELEVATION
SCALE 1 : 30

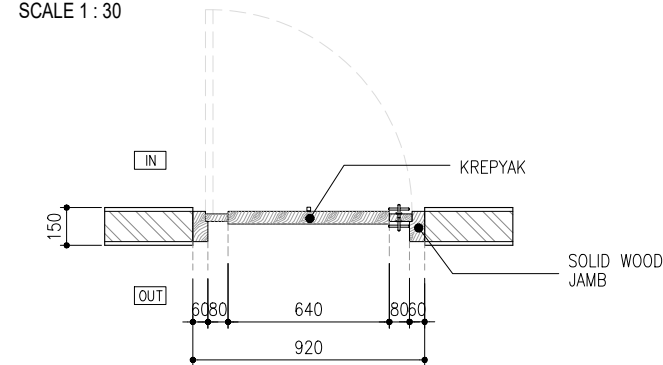

PLAN
SCALE 1 : 30

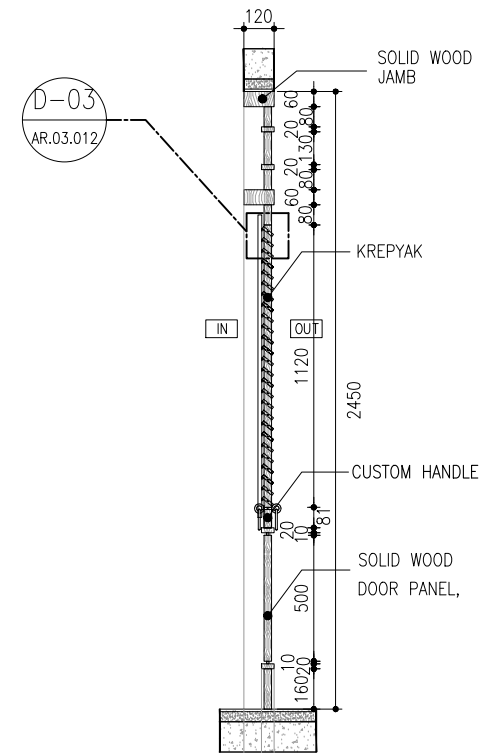


SECTION
SCALE 1 : 30

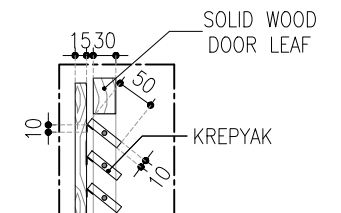

DETAIL D-03
SCALE 1 : 10


LOCATION		LAUNDRY ROOM, MAID ROOM, MUSHOLA
DOOR TYPE		SWING DOOR
OPENING DIM (W X H)		920 X 2450 MM
MATERIAL & FINISHING		TEAK WOOD + FINISHING COATING CLEAR
DOOR LEAF THICKNESS		30 MM
JAMB (MATERIAL & FIN)		60 X 120 MM JAMB SOLID WOOD
HARDWARE	HINGE	BY SELECTION
	LOCKSET	BY SELECTION
	CYLINDER	BY SELECTION
	DOOR CLOSER	BY SELECTION
	DOOR STOPPER	BY SELECTION
	DOOR HANDLE	BY SELECTION
	OTHER	—
QUANTITY		3 PC

WD-05 (WOOD DOOR - FOLDING DOOR)

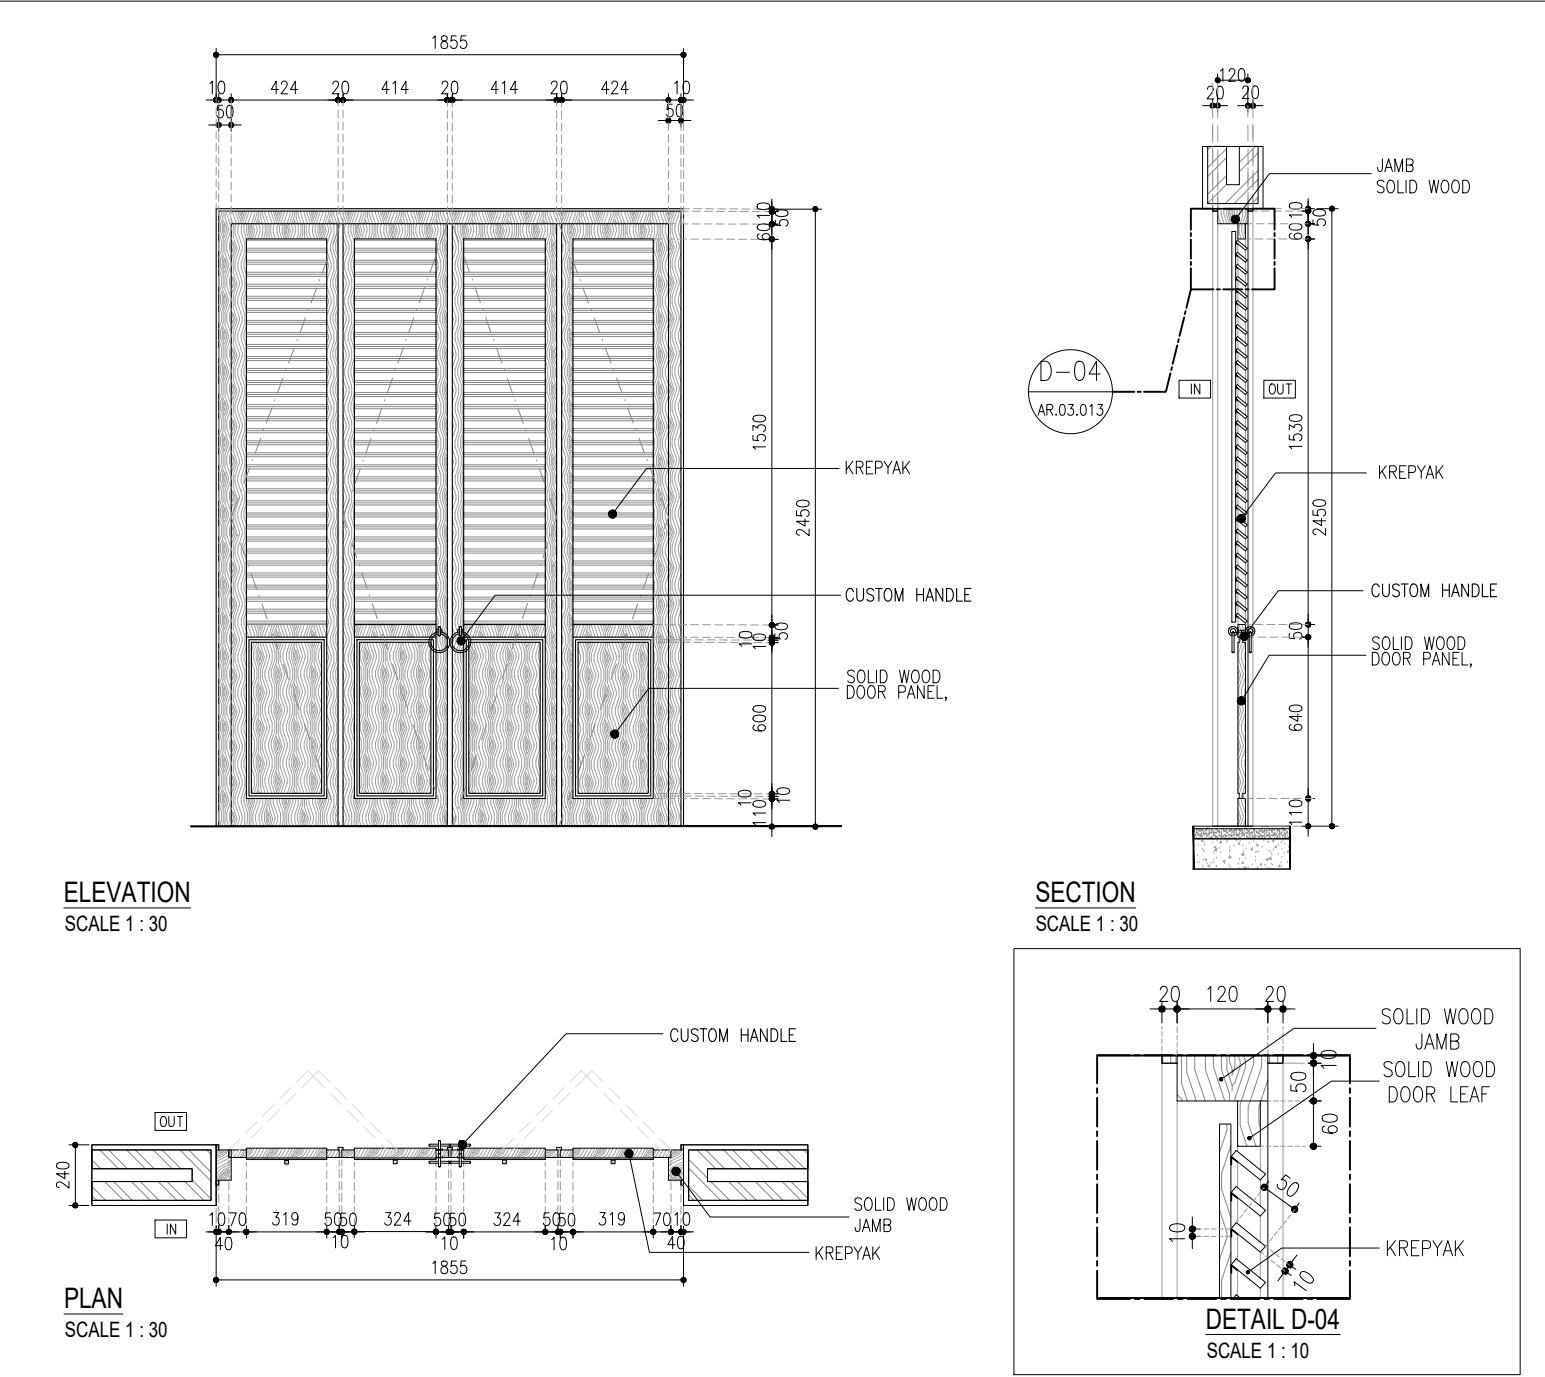


LOCATION		MASTER BEDROOM				
DOOR TYPE		FOLDING DOOR				
OPENING DIM (W X H)		1855 X 2450 MM				
MATERIAL & FINISHING		TEAK WOOD + FINISHING COATING CLEAR				
DOOR LEAF THICKNESS		30 MM				
JAMB (MATERIAL & FIN)		60 X 120 MM JAMB SOLID WOOD				
HARDWARE	HINGE	BY SELECTION				
	LOCKSET	BY SELECTION				
	CYLINDER	BY SELECTION				
	DOOR CLOSER	BY SELECTION				
	DOOR STOPPER	BY SELECTION				
	DOOR HANDLE	BY SELECTION				
	OTHER	-				
QUANTITY		1 PC				
DRAW LAB		PROJECT TITLE	TEAM		DATE	DESCRIPTION
		K- VILLA	PROJECT : K - VILLA	PIC : FIKRIALIANSYAH		
			OWNER : BENOIT BOUGRIER	ARCHITECT/TEAM LEADER : MUHYIDDIN NURMAYAN AHNAF, S.Ars		
			DRAWN BY : DRAW LAB. STUDIO	DRAFTMAN : ADHIYA SYAHBANI FAISAL ROZAN		
			APPROVE BY : -	STRUCTURE ENGINEER : JEFRI PRATAMA, ST		
		ME ENGINEER : TENI IRAWAN				


WD-07 (WOOD DOOR - SWING DOOR)

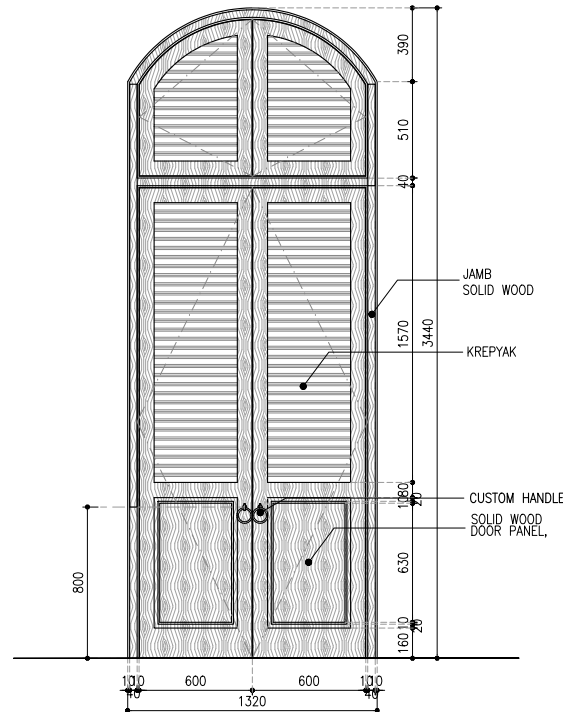


ELEVATION
SCALE 1 : 40

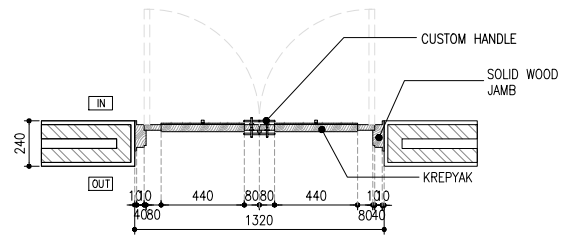

PLAN
SCALE 1 : 40

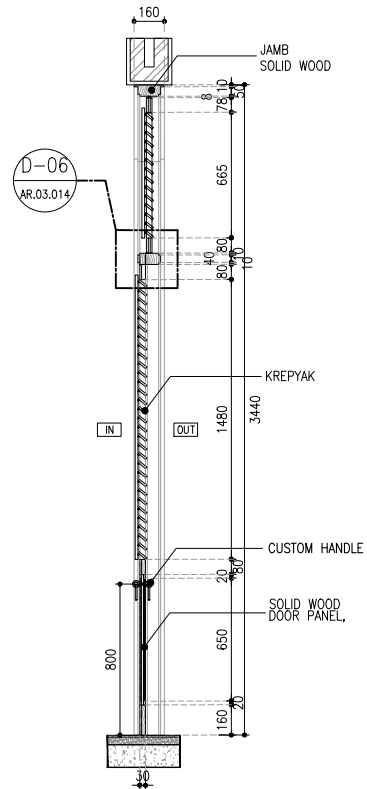


SECTION
SCALE 1 : 40

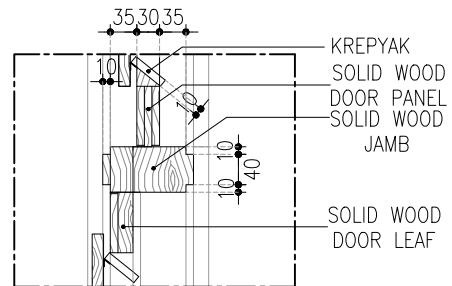


DETAIL D-00
SCALE 1 : 10


WD-08 (WOOD DOOR - FOLDING DOOR)

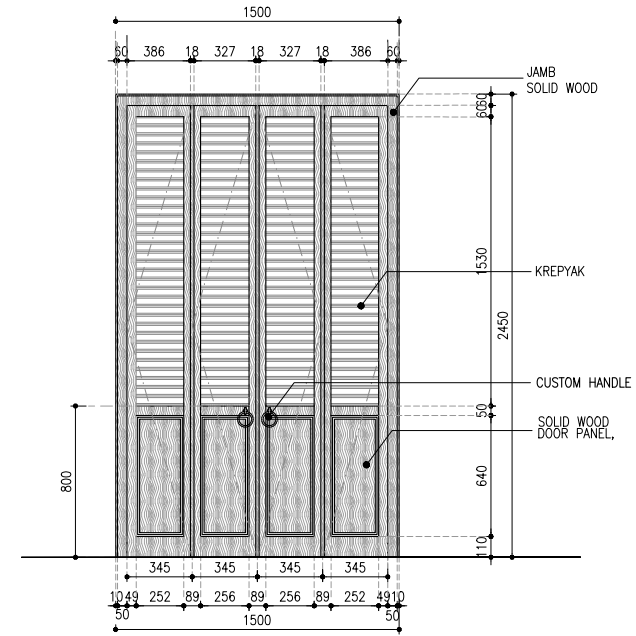


ELEVATION
SCALE 1 : 40

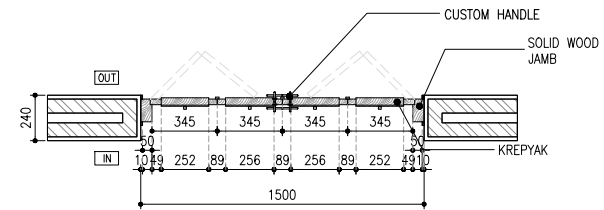

PLAN
SCALE 1 : 40

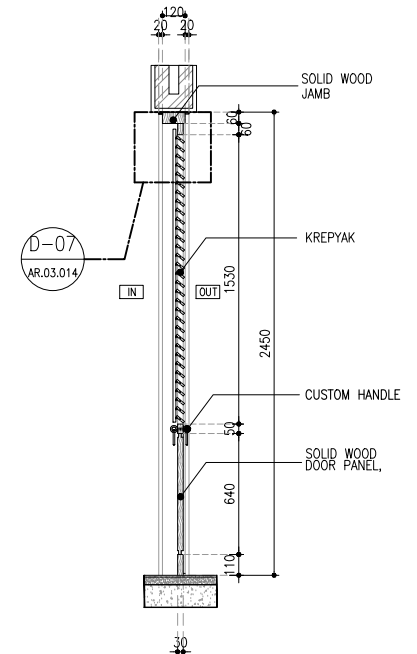


SECTION
SCALE 1 : 40

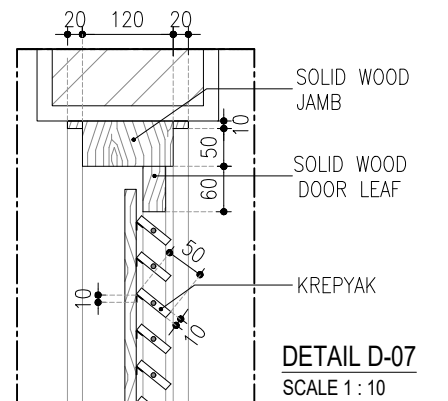


DETAIL D-07
SCALE 1 : 10

LOCATION		ENTRANCE DEPAN, ENTRANCE SAMPING				LOCATION		BED ROOM 02, BED ROOM 04, BED ROOM 05											
DOOR TYPE		SWING DOOR				DOOR TYPE		FOLDING DOOR											
OPENING DIM (W X H)		1320 X 3440 MM				OPENING DIM (W X H)		1500 X 2450MM											
MATERIAL & FINISHING		TEAK WOOD + FINISHING COATING CLEAR				MATERIAL & FINISHING		TEAK WOOD + FINISHING COATING CLEAR											
DOOR LEAF THICKNESS		30 MM				DOOR LEAF THICKNESS		30 MM											
JAMB (MATERIAL & FIN)		60 X 120 MM JAMB SOLID WOOD				JAMB (MATERIAL & FIN)		50 X 120 MM JAMB SOLID WOOD											
HARDWARE	HINGE	BY SELECTION				HARDWARE	HINGE	BY SELECTION											
	LOCKSET	BY SELECTION					LOCKSET	BY SELECTION											
	CYLINDER	BY SELECTION					CYLINDER	BY SELECTION											
	DOOR CLOSER	BY SELECTION					DOOR CLOSER	BY SELECTION											
	DOOR STOPPER	BY SELECTION					DOOR STOPPER	BY SELECTION											
	DOOR HANDLE	BY SELECTION					DOOR HANDLE	BY SELECTION											
	OTHER	-					OTHER	-											
QUANTITY		2 PC				QUANTITY		3 PC											
DRAW LAB		PROJECT TITLE		K- VILLA		TEAM		ISSUANCE		DRAWING & SCALE		DATE		SHEET NO.		NOTES		NOTE & APPROVAL	
						PROJECT	: K - VILLA	PIC	: FIKRIALJANSYAH	DATE	DESCRIPTION	DOOR SCHEDULE	1 : 30	25.07.2025	AR.03.014		DRAWING STATUS : FOR CONSTRUCTION		
						OWNER	: BENOIT BOUGRIER	ARCHITECT/TEAM LEADER	: MUHYIDDIN NURMAYAN AHNAF, S.Ars										
						DRAWN BY	: DRAW LAB. STUDIO	DRAFTMAN	: ADHIYA SYAHBANI FAISAL ROZAN										
								STRUCTURE ENGINEER	: JEFRI PRATAMA, ST										
		APPROVE BY	: -	ME ENGINEER	: TENI IRAWAN														

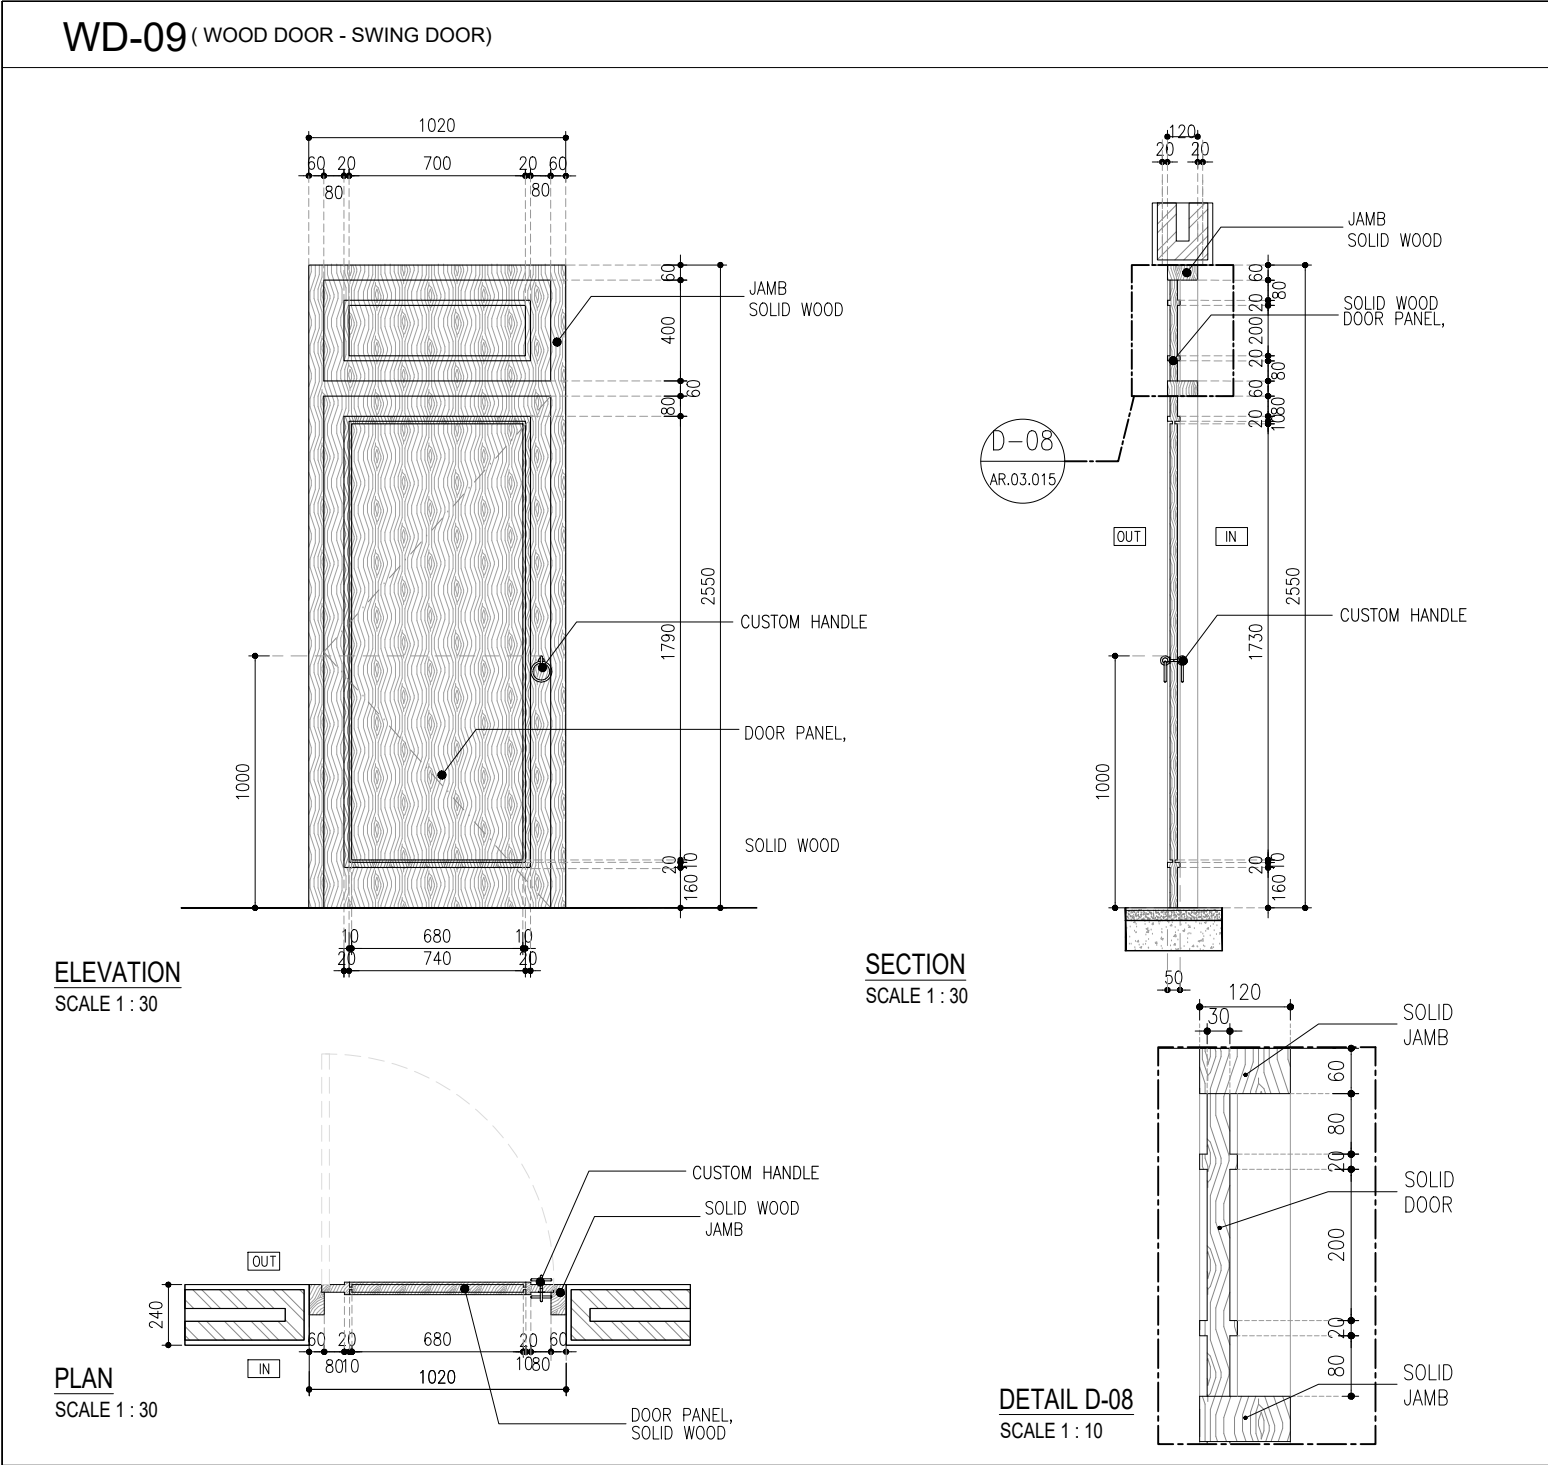

WD-11 (WOOD DOOR - SWING DOOR)

(WOOD DOOR - SLIDING DOOR)

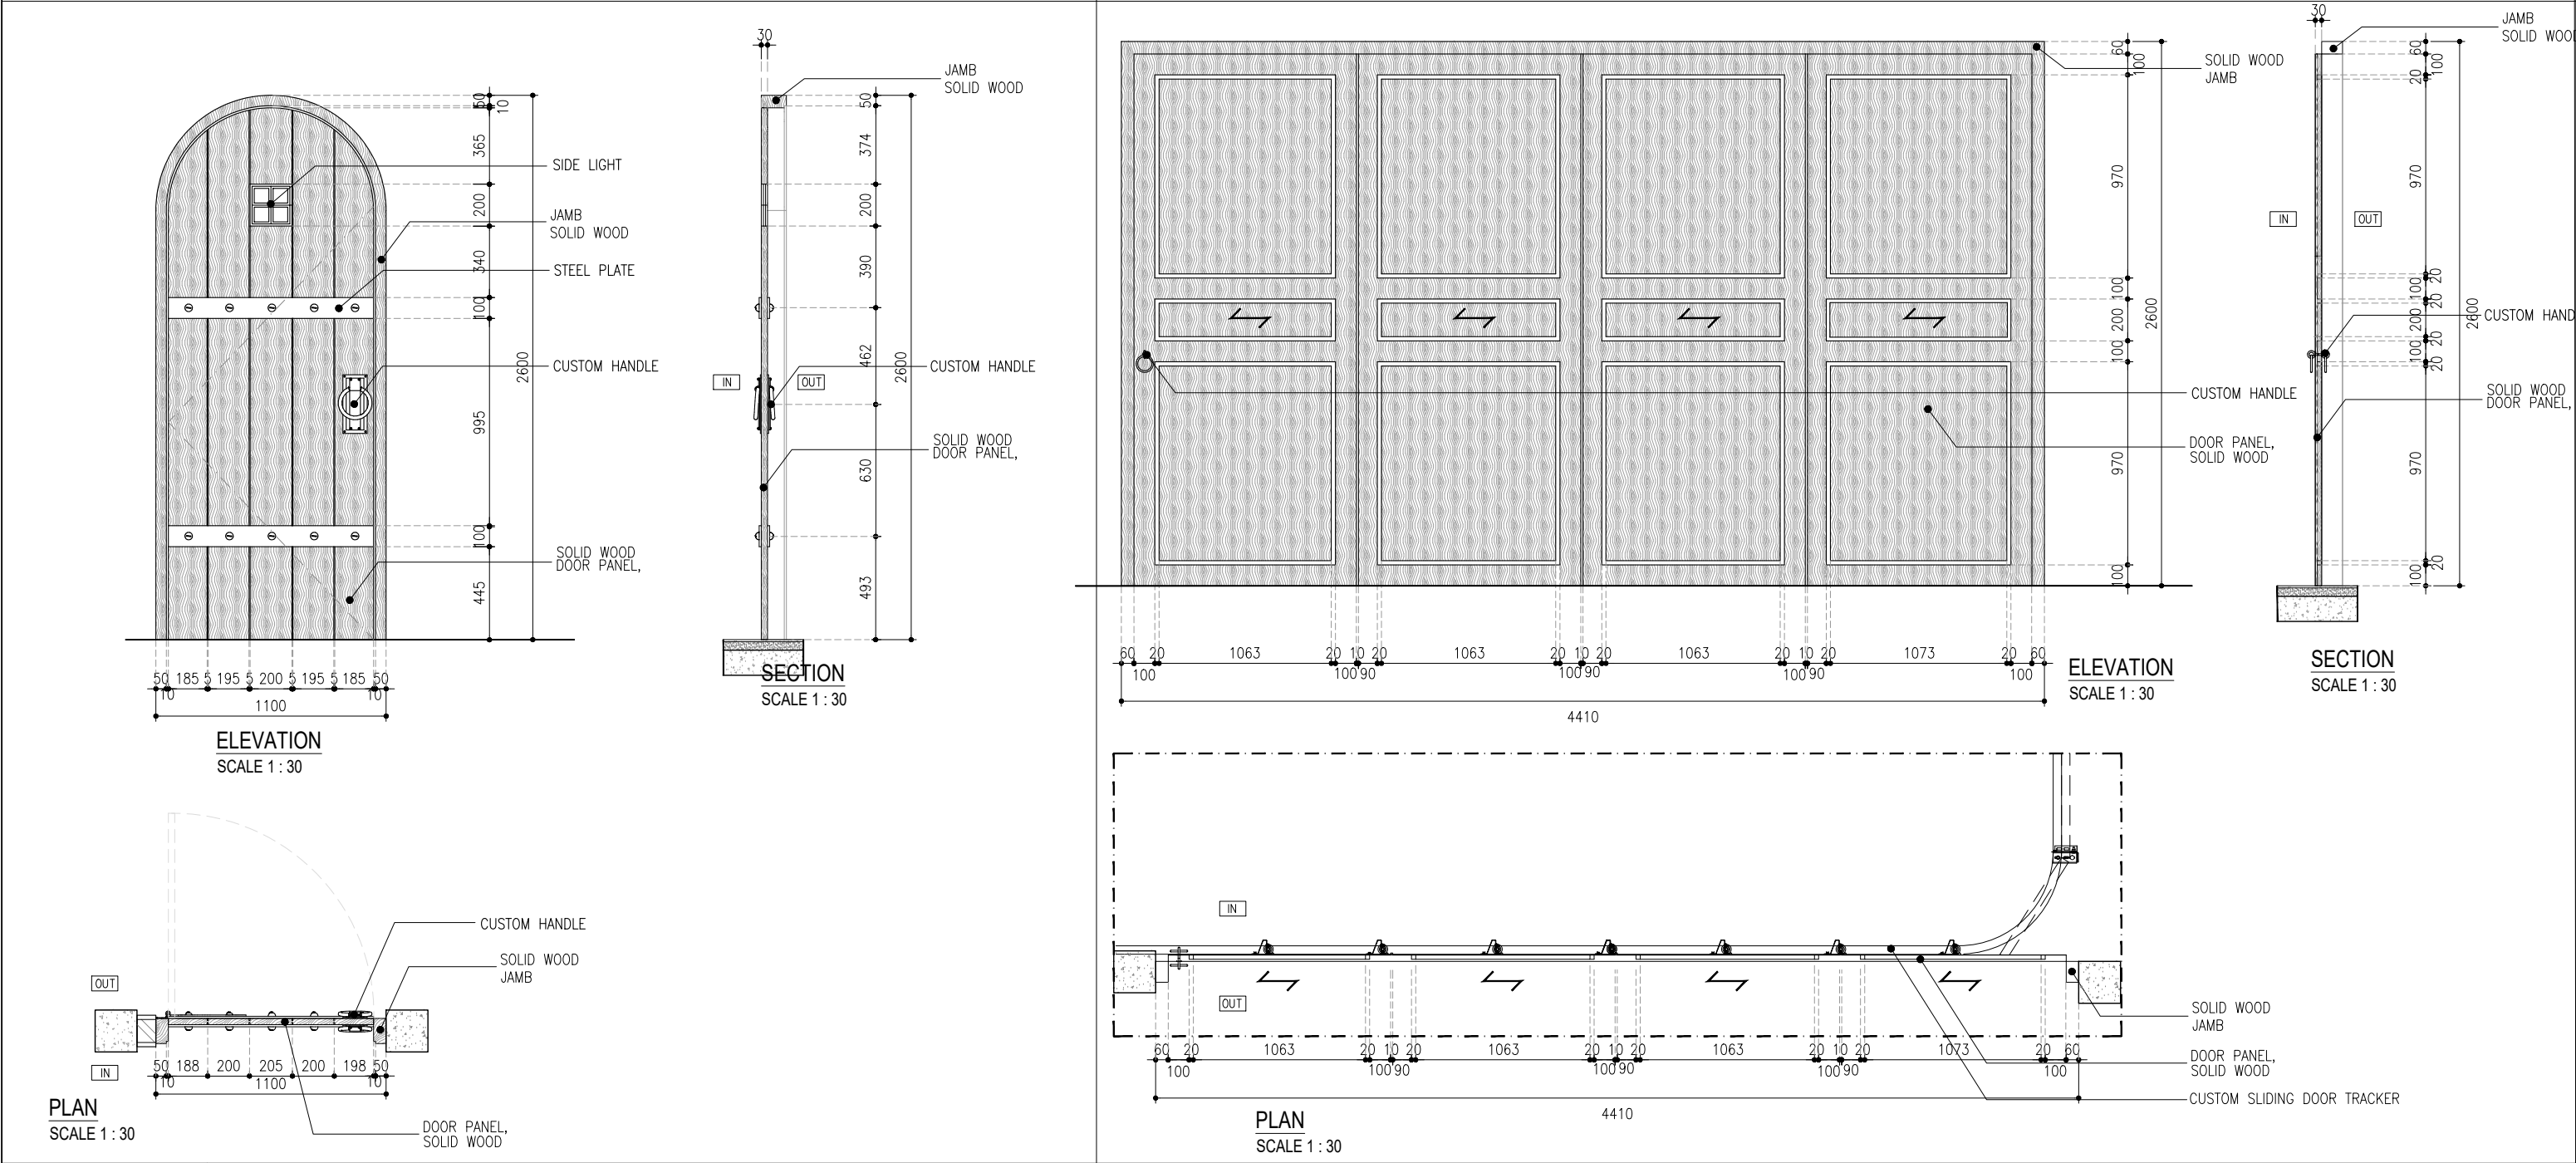

LOCATION		CAR PORT DOOR		CAR PORT DOOR	
DOOR TYPE		SWING DOOR		SLIDING DOOR	
OPENING DIM (W X H)		1100 X 2600 MM		4410 X 2600MM	
MATERIAL & FINISHING		TEAK WOOD + STEEL PLATE + FINISHING COATING CLEAR		TEAK WOOD + STEEL PLATE + FINISHING COATING CLEAR	
DOOR LEAF THICKNESS		30 MM		30 MM	
JAMB (MATERIAL & FIN)		60 X 120 MM JAMB SOLID WOOD		60 X 120 MM JAMB SOLID WOOD	
HARDWARE	HINGE	BY SELECTION		BY SELECTION	
	LOCKSET	BY SELECTION		BY SELECTION	
	CYLINDER	BY SELECTION		BY SELECTION	
	DOOR CLOSER	BY SELECTION		BY SELECTION	
	DOOR STOPPER	BY SELECTION		BY SELECTION	
	DOOR HANDLE	BY SELECTION		BY SELECTION	
	OTHER	-		-	
QUANTITY		1 PC		1 PC	


DRAW LAB	PROJECT TITLE	TEAM			ISSUANCE		DRAWING & SCALE		DATE	SHEET NO.	NOTES	NOTE & APPROVAL
	K- VILLA	PROJECT : K - VILLA	PIC : FIKRIALJANSYAH	DATE	DESCRIPTION	DOOR SCHEDULE		1 : 30	25.07.2025	AR.03.016		DRAWING STATUS : FOR CONSTRUCTION
		OWNER : BENOIT BOUGRIER	ARCHITECT/TEAM LEADER : MUHYIDDIN NURMAYAN AHNAF, S.Ars									
		DRAWN BY : DRAW LAB. STUDIO	DRAFTMAN : ADHIYA SYAHBANI FAISAL ROZAN									
		APPROVE BY : -	STRUCTURE ENGINEER : JEFRI PRATAMA, ST									
		ME ENGINEER : TENI IRAWAN										

SD-01

(STEEL DOOR - SWING DOOR)


SD-02

(STEEL DOOR - SLIDING DOOR)

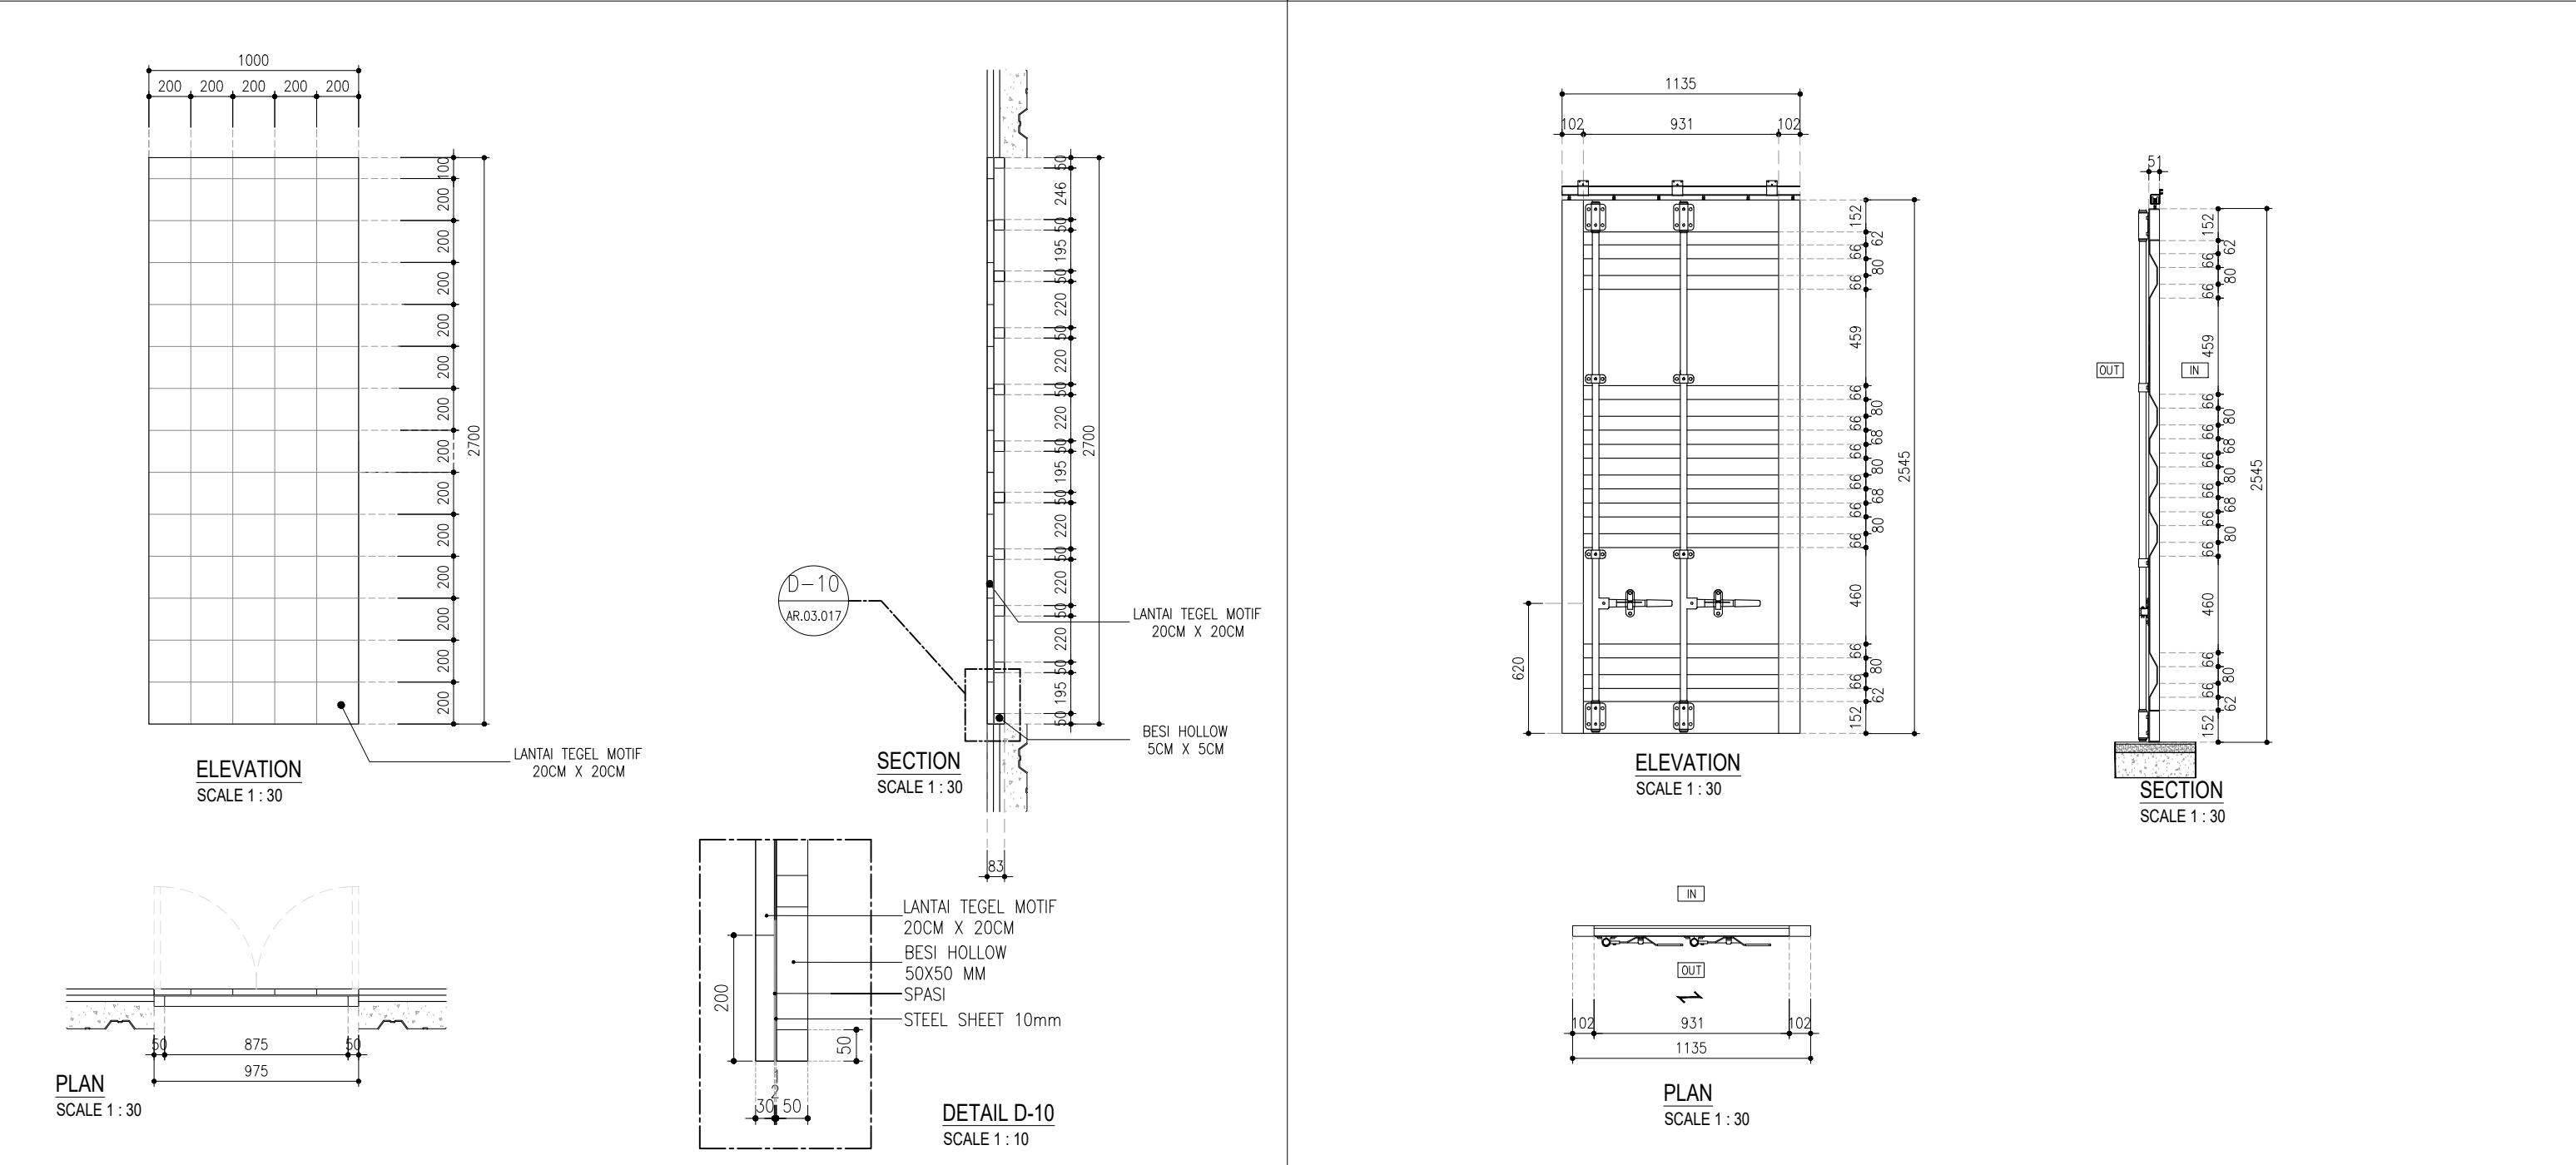


LOCATION			ENTRANCE DEPAN, ENTRANCE SAMPING			LOCATION			STORAGE FOOD				
DOOR TYPE			SWING DOOR			DOOR TYPE			SLIDING DOOR				
OPENING DIM (W X H)			975 X 2700 MM			OPENING DIM (W X H)			1135 X 2545MM				
MATERIAL & FINISHING			–			MATERIAL & FINISHING			–				
DOOR LEAF THICKNESS			83 MM			DOOR LEAF THICKNESS			51 MM				
JAMB (MATERIAL & FIN)			–			JAMB (MATERIAL & FIN)			–				
HARDWARE	HINGE	BY SELECTION					HARDWARE	HINGE	BY SELECTION				
	LOCKSET	BY SELECTION						LOCKSET	BY SELECTION				
	CYLINDER	BY SELECTION						CYLINDER	BY SELECTION				
	DOOR CLOSER	BY SELECTION						DOOR CLOSER	BY SELECTION				
	DOOR STOPPER	BY SELECTION						DOOR STOPPER	BY SELECTION				
	DOOR HANDLE	BY SELECTION						DOOR HANDLE	BY SELECTION				
	OTHER	–						OTHER	–				
	QUANTITY			2 PC				QUANTITY			2 PC		

DRAW LAB	PROJECT TITLE	TEAM			ISSUANCE		DRAWING & SCALE		DATE	SHEET NO.	NOTES	NOTE & APPROVAL
	K- VILLA	PROJECT : K - VILLA	PIC : FIKRIALIANSYAH	DATE	DESCRIPTION	DOOR SCHEDULE	1 : 30	25.07.2025	AR.03.017		DRAWING STATUS : FOR CONSTRUCTION	
		OWNER : BENOIT BOUGRIER	ARCHITECT/TEAM LEADER : MUHYIDDIN NURMAYAN AHNAF, S.Ars									
		DRAWN BY : DRAW LAB. STUDIO	DRAFTMAN : ADHIYA SYAHBANI FAISAL ROZAN									
		APPROVE BY : -	STRUCTURE ENGINEER : JEFRI PRATAMA, ST									
			ME ENGINEER : TENI IRAWAN									

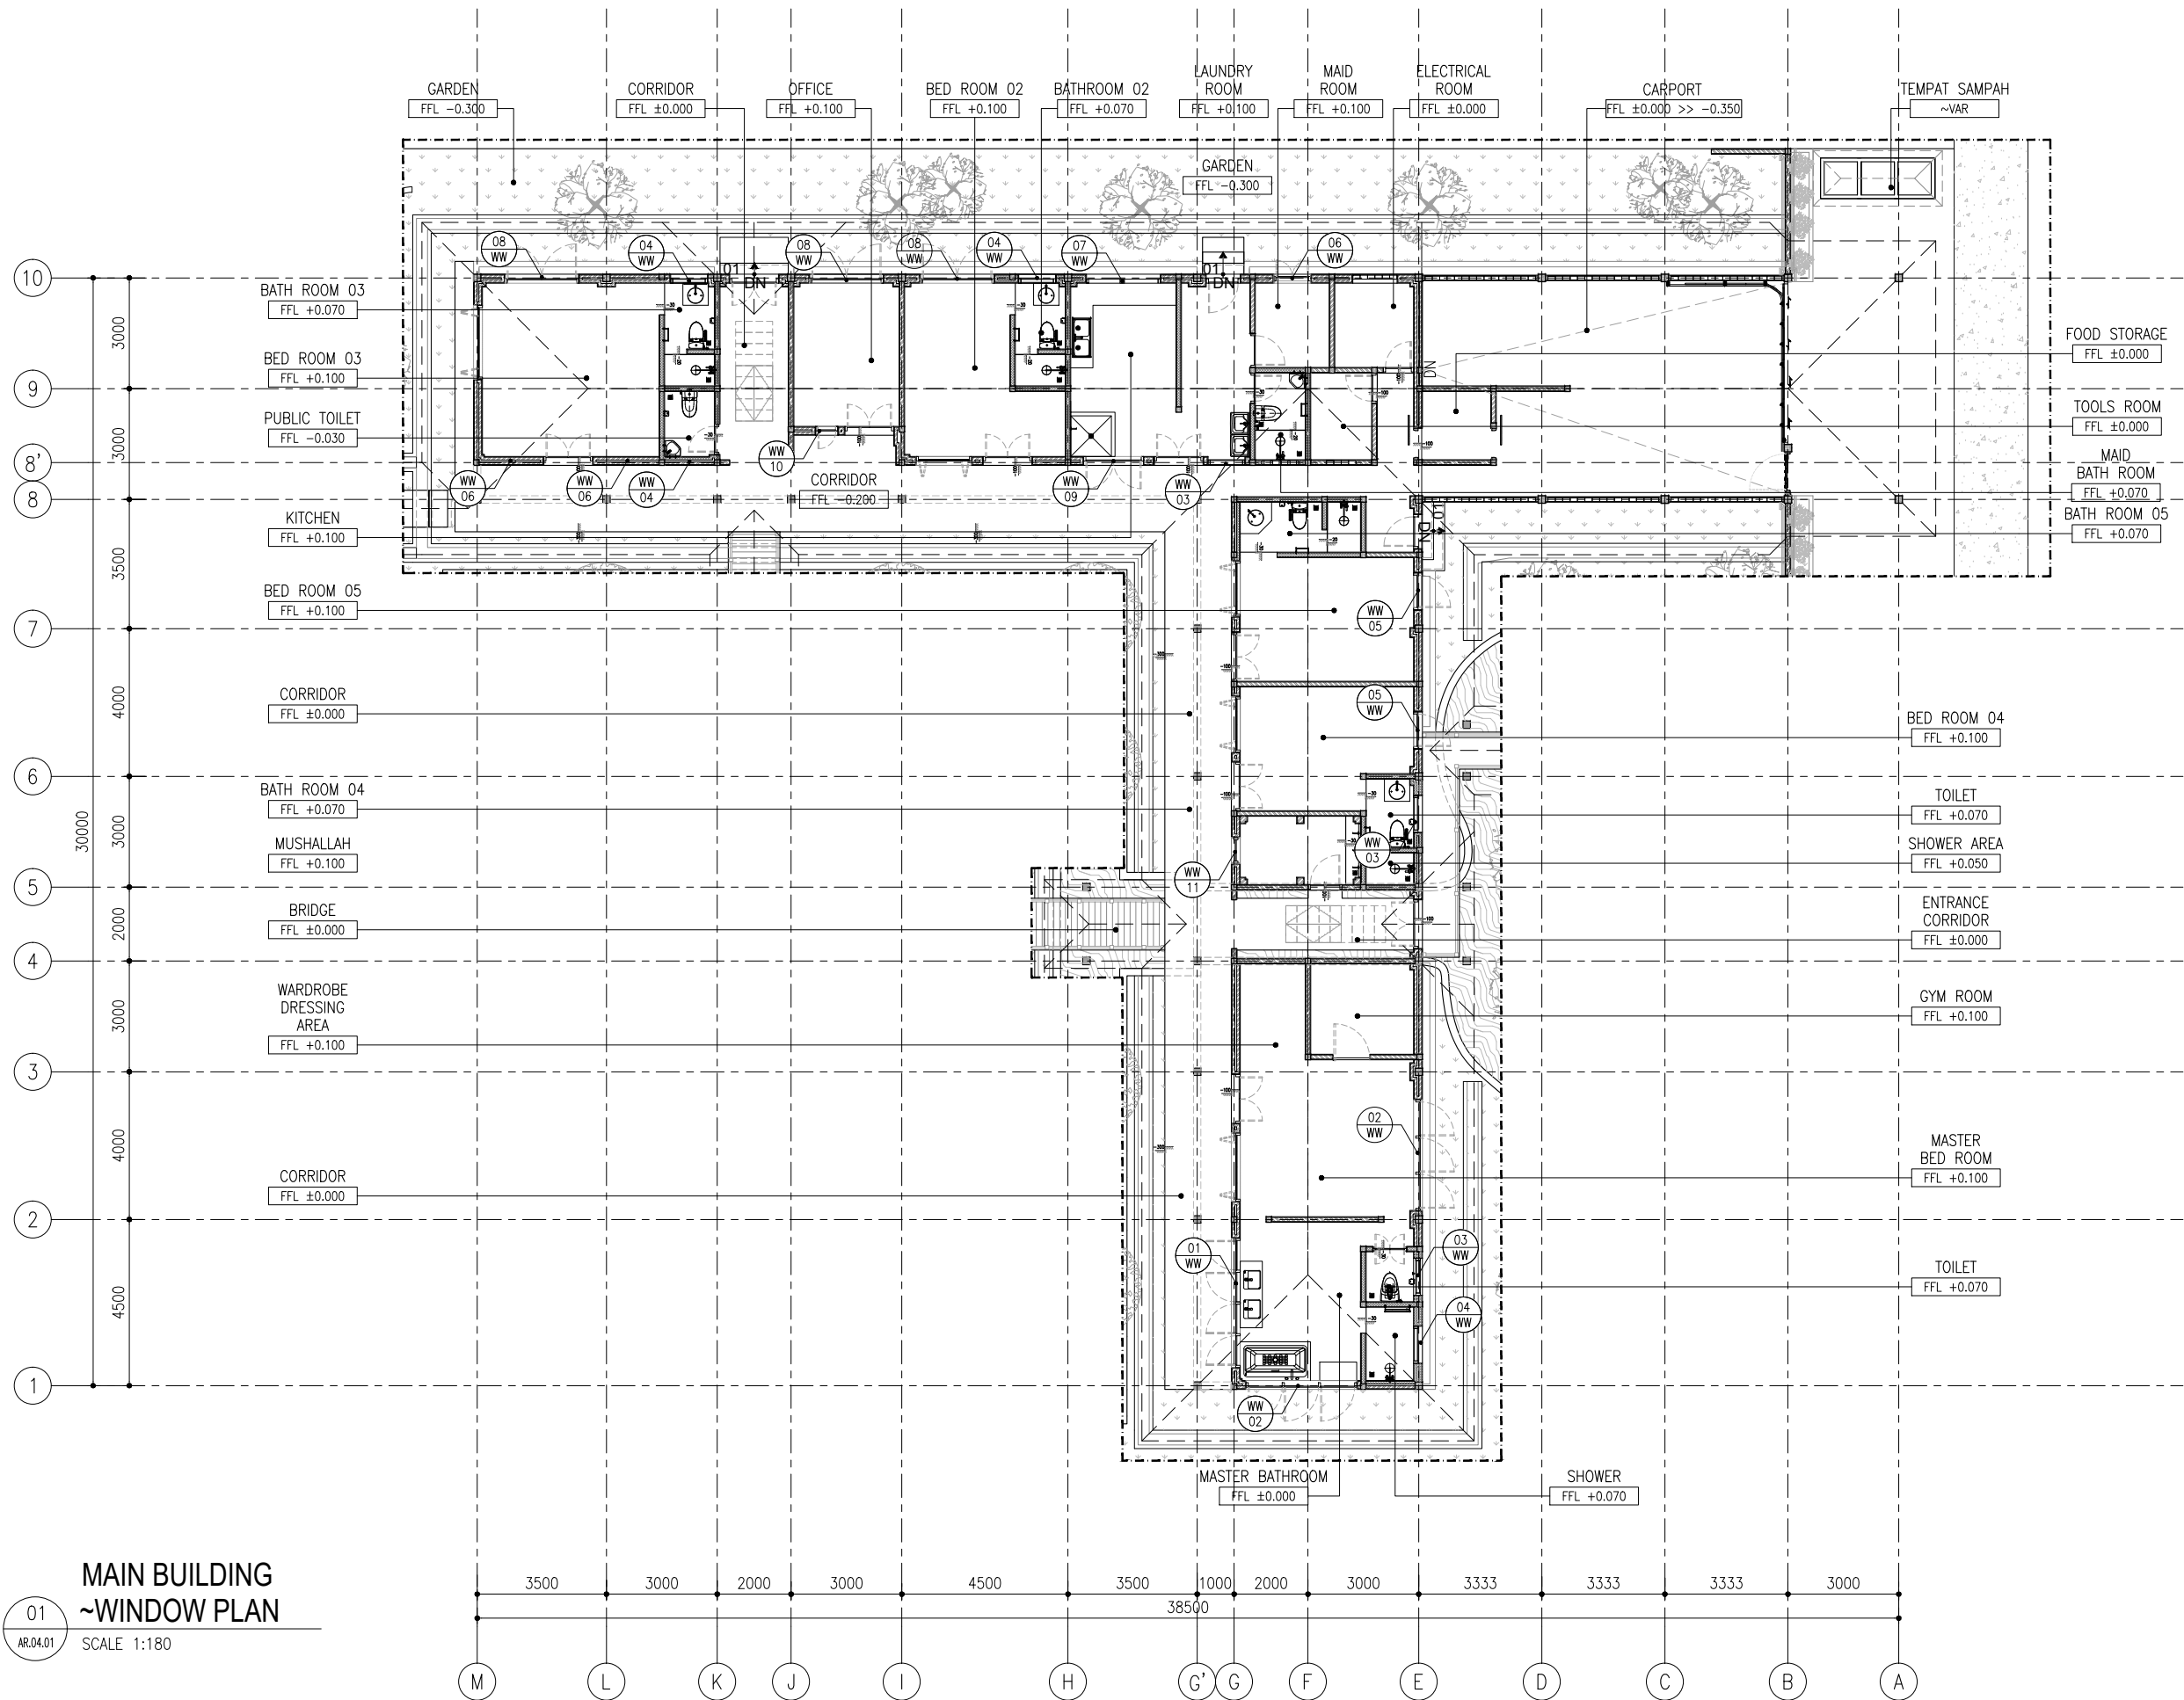


01
AR.04.01
MAIN BUILDING
~WINDOW PLAN
SCALE 1:180

DRAW LAB	PROJECT TITLE		TEAM		ISSUANCE		DRAWING & SCALE		DATE	SHEET NO.	NOTES	NOTE & APPROVAL
	K- VILLA	PROJECT	: K - VILLA	PIC	: FIKRIALISYAH	DATE	DESCRIPTION	1ST FLOOR PLAN	1: 150	25.07.2025	AR.04.01	
		OWNER	: BENOIT BOUGRIER	ARCHITECT/TEAM LEADER	: MUHYIDDIN NURMAYAN AHNAF, S.Ars							
		DRAWN BY	: DRAW LAB. STUDIO	DRAFTMAN	: ADHIYA SYAHBANI FAISAL ROZAN							
		APPROVE BY	: -	STRUCTURE ENGINEER	: JEFRI PRATAMA, ST							
				ME ENGINEER	: TENI IRAWAN							DRAWING STATUS : FOR CONSTRUCTION

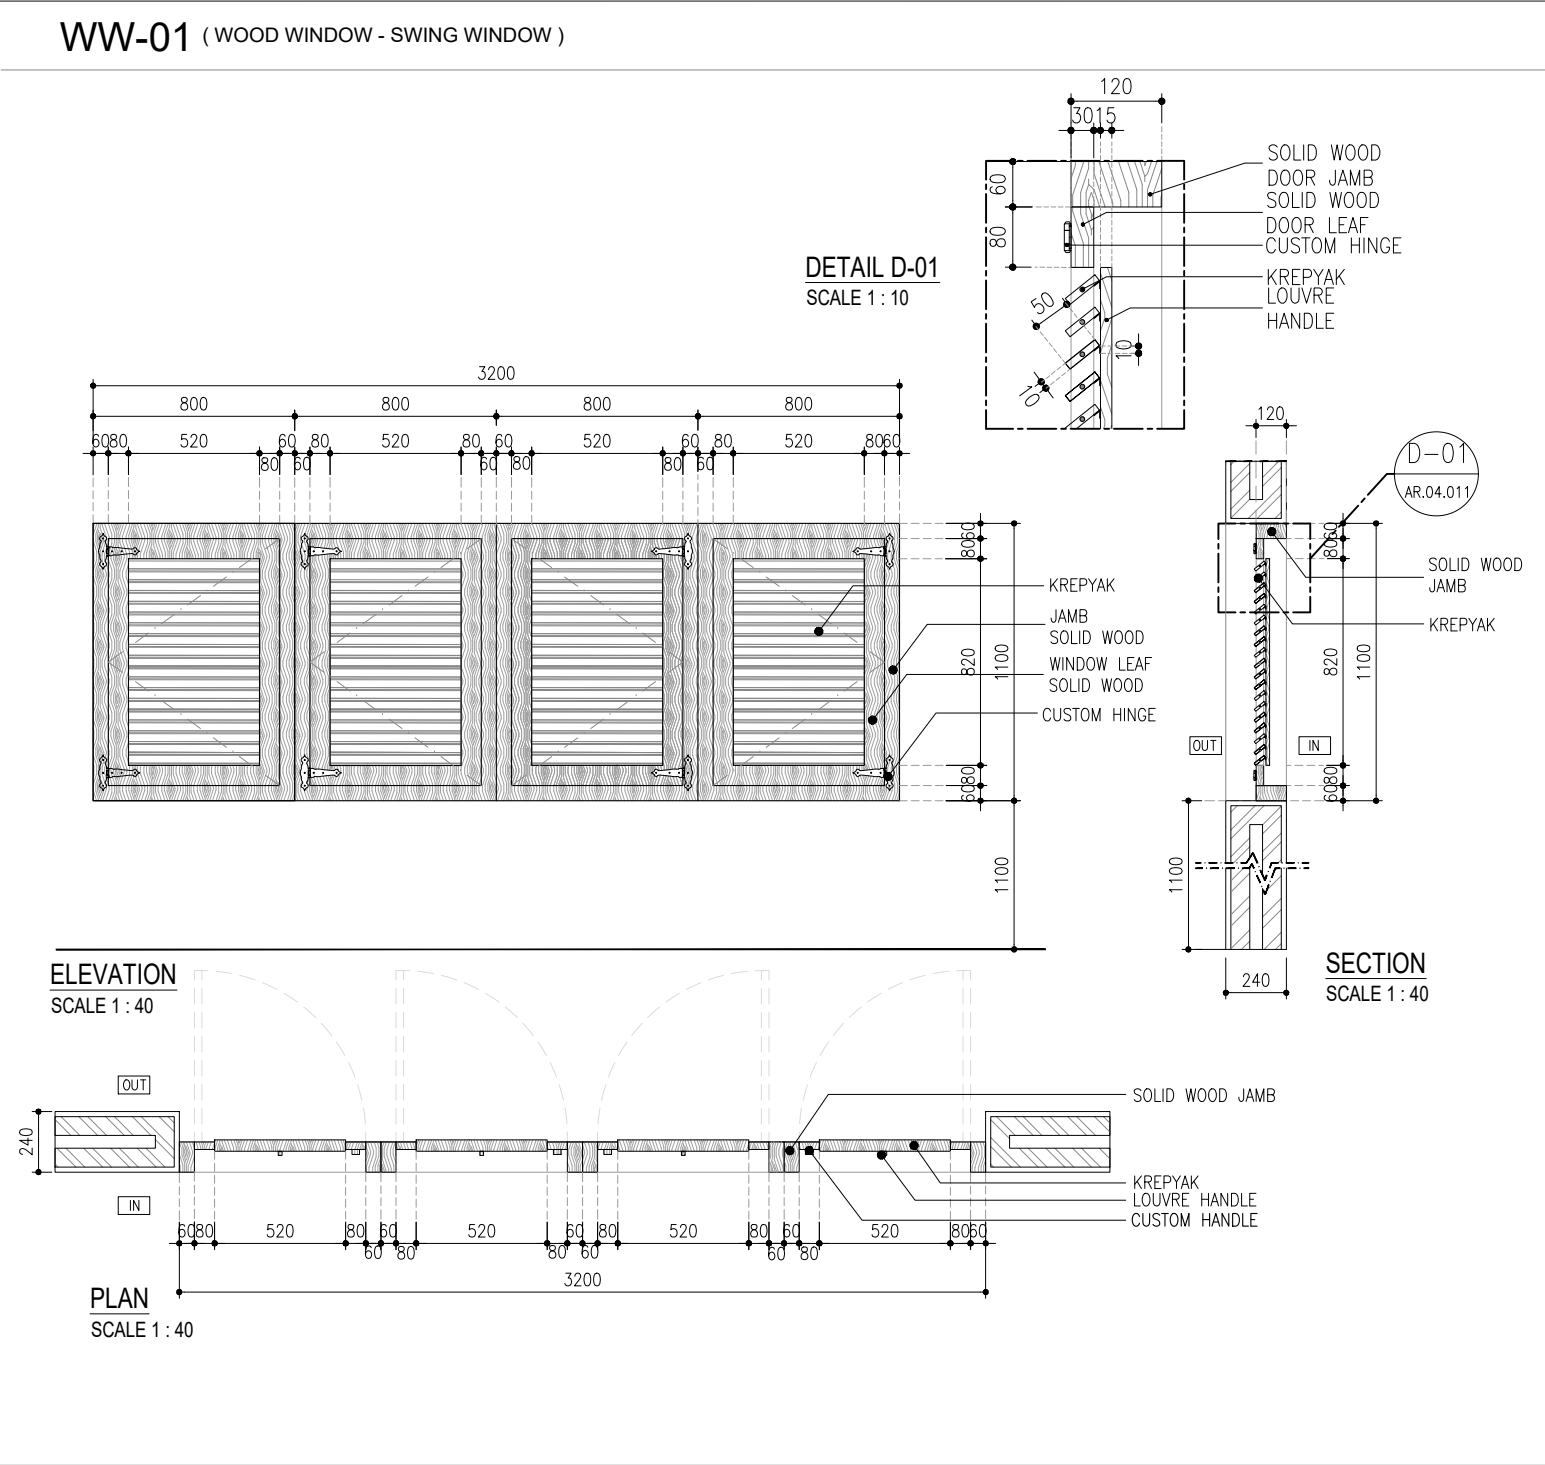

LOCATION		MASTER BEDROOM
DOOR TYPE		SWING WINDOW
OPENING DIM (W X H)		3200 X 1100 MM
MATERIAL & FINISHING		TEAK WOOD + FINISHING COATING CLEAR
DOOR LEAF THICKNESS		30 MM
JAMB (MATERIAL & FIN)		60 X 120 MM JAMB SOLID WOOD
HARDWARE	HINGE	BY SELECTION
	LOCKSET	BY SELECTION
	CYLINDER	BY SELECTION
	DOOR CLOSER	BY SELECTION
	DOOR STOPPER	BY SELECTION
	DOOR HANDLE	BY SELECTION
	OTHER	
QUANTITY		1 PC

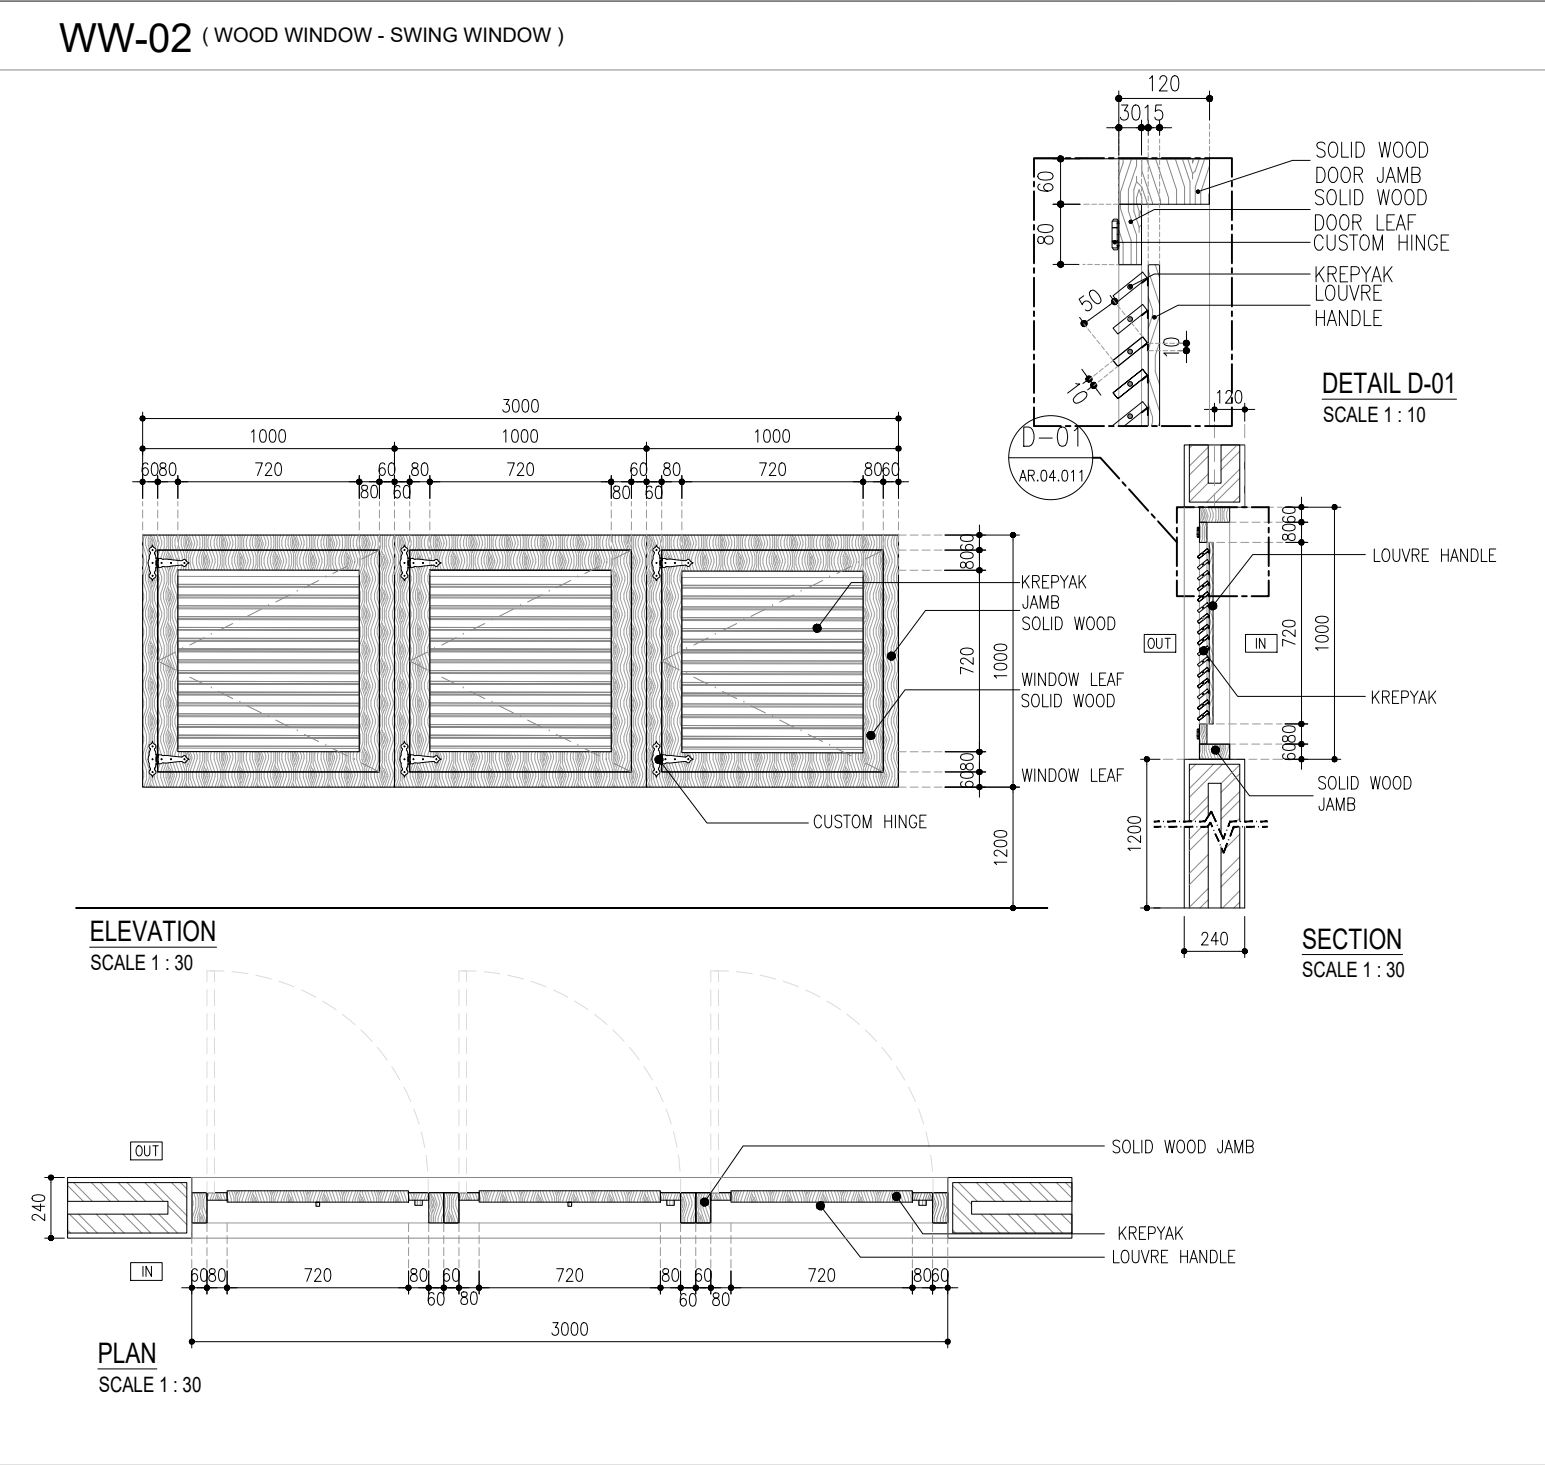


LOCATION		MASTER BEDROOM
DOOR TYPE		SWING WINDOW
OPENING DIM (W X H)		3000 X 1000 MM
MATERIAL & FINISHING		TEAK WOOD + FINISHING COATING CLEAR
DOOR LEAF THICKNESS		30 MM
JAMB (MATERIAL & FIN)		60 X 120 MM JAMB SOLID WOOD
HARDWARE	HINGE	BY SELECTION
	LOCKSET	BY SELECTION
	CYLINDER	BY SELECTION
	DOOR CLOSER	BY SELECTION
	DOOR STOPPER	BY SELECTION
	DOOR HANDLE	BY SELECTION
	OTHER	
QUANTITY		2 PC

DRAW LAB	PROJECT TITLE	TEAM			ISSUANCE		DRAWING & SCALE		DATE	SHEET NO.	NOTES	NOTE & APPROVAL	
	K- VILLA	PROJECT	: K - VILLA	PIC	: FIKRIALIANSYAH	DATE	DESCRIPTION	WW-01 SCHEDULE	1 : 40	25.07.2025			DRAWING STATUS : FOR CONSTRUCTION
		OWNER	: BENOIT BOUGRIER	ARCHITECT/TEAM LEADER	: MUHYIDDIN NURMAYAN AHNAF, S.Ars			WW-02 SCHEDULE	1 : 40				
		DRAWN BY	: DRAW LAB. STUDIO	DRAFTMAN	: ADHIYA SYAHBANI FAISAL ROZAN								
		APPROVE BY	: -	STRUCTURE ENGINEER	: JEFRI PRATAMA, ST								
				ME ENGINEER	: TENI IRAWAN								

WW-03 (WOOD WINDOW - FIXED WINDOW)

WW-04 (WOOD WINDOW - FIXED WINDOW)

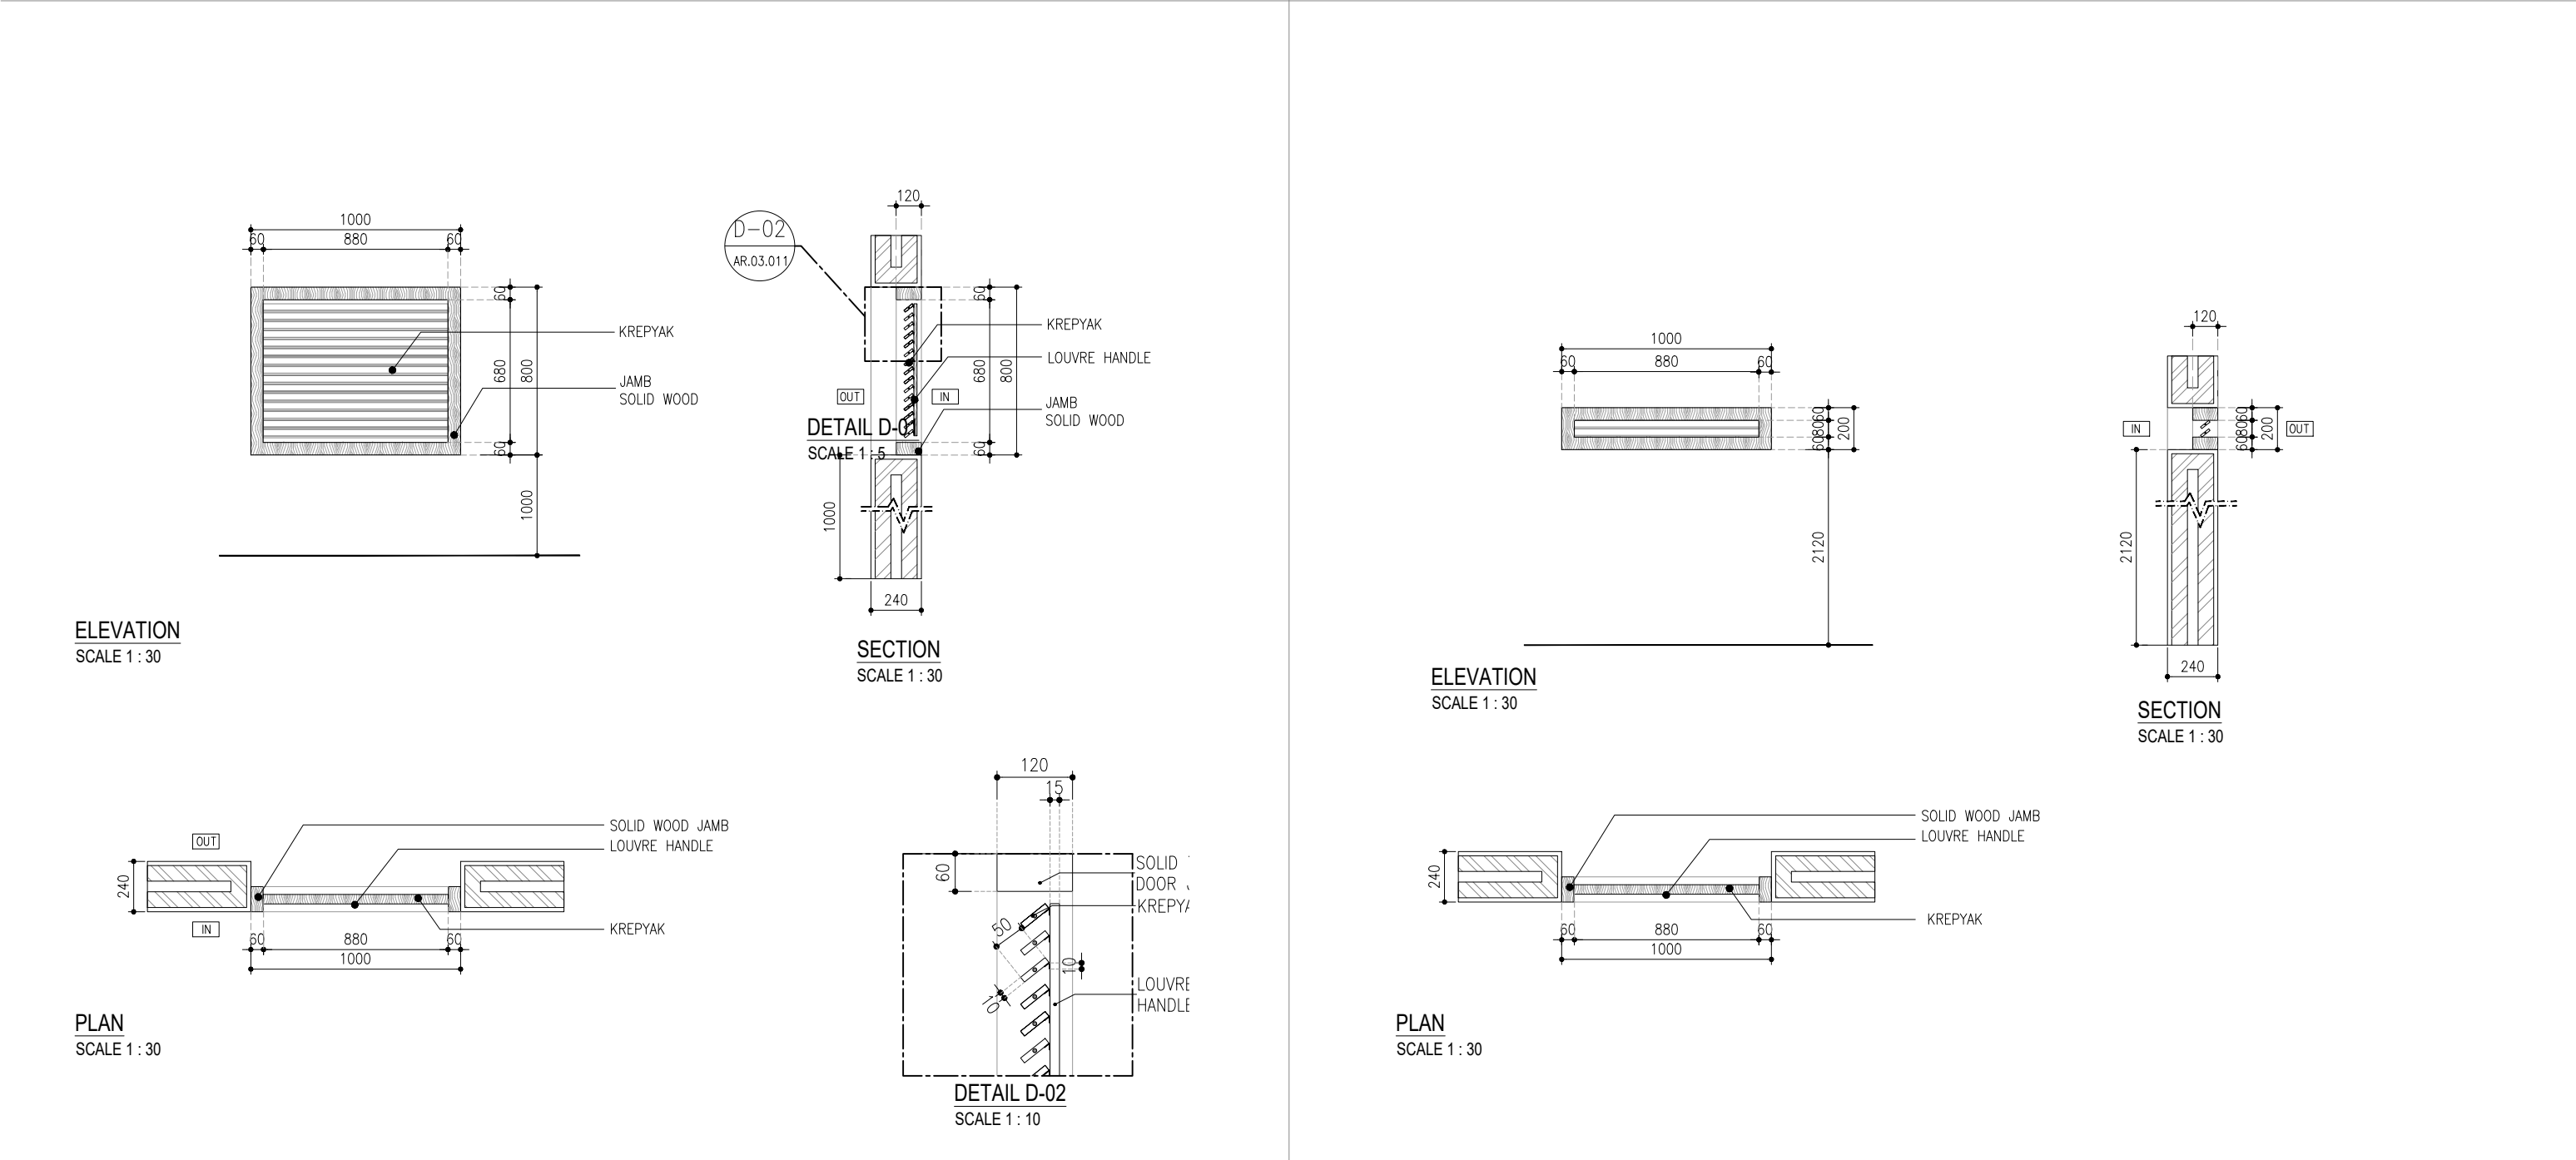


LOCATION			MASTER BEDROOM, BED ROOM 04, KITCHEN			LOCATION			MASTER BEDROOM,BED ROOM 02, BED ROOM 03,PUBLIC TOILET				
DOOR TYPE			FIXED WINDOW			DOOR TYPE			FIXED WINDOW				
OPENING DIM (W X H)			1000 X 800 MM			OPENING DIM (W X H)			1000 X 200 MM				
MATERIAL & FINISHING			TEAK WOOD + FINISHING COATING CLEAR			MATERIAL & FINISHING			TEAK WOOD + FINISHING COATING CLEAR				
DOOR LEAF THICKNESS			-			DOOR LEAF THICKNESS			-				
JAMB (MATERIAL & FIN)			60 X 120 MM JAMB SOLID WOOD			JAMB (MATERIAL & FIN)			60 X 120 MM JAMB SOLID WOOD				
HARDWARE	HINGE	BY SELECTION					HARDWARE	HINGE	BY SELECTION				
	LOCKSET	BY SELECTION						LOCKSET	BY SELECTION				
	CYLINDER	BY SELECTION						CYLINDER	BY SELECTION				
	DOOR CLOSER	BY SELECTION						DOOR CLOSER	BY SELECTION				
	DOOR STOPPER	BY SELECTION						DOOR STOPPER	BY SELECTION				
	DOOR HANDLE	BY SELECTION						DOOR HANDLE	BY SELECTION				
	OTHER							OTHER					
	QUANTITY	3 PC						QUANTITY	4 PC				

DRAW LAB	PROJECT TITLE	TEAM			ISSUANCE		DRAWING & SCALE		DATE	SHEET NO.	NOTES	NOTE & APPROVAL	
	K- VILLA	PROJECT	: K - VILLA	PIC	: FIKRIALIANSYAH	DATE	DESCRIPTION	WW-03 SCHEDULE	1 : 30	25.07.2025			DRAWING STATUS : FOR CONSTRUCTION
		OWNER	: BENOIT BOUGRIER	ARCHITECT/TEAM LEADER	: MUHYIDDIN NURMAYAN AHNAF, S.Ars			WW-04 SCHEDULE	1 : 30				
		DRAWN BY	: DRAW LAB. STUDIO	DRAFTMAN	: ADHIYA SYAHBANI FAISAL ROZAN								
		APPROVE BY	: -	STRUCTURE ENGINEER	: JEFRI PRATAMA, ST								
				ME ENGINEER	: TENI IRAWAN								

WW-05 (WOOD WINDOW - SWING WINDOW)

WW-06 (WOOD WINDOW - SWING WINDOW)

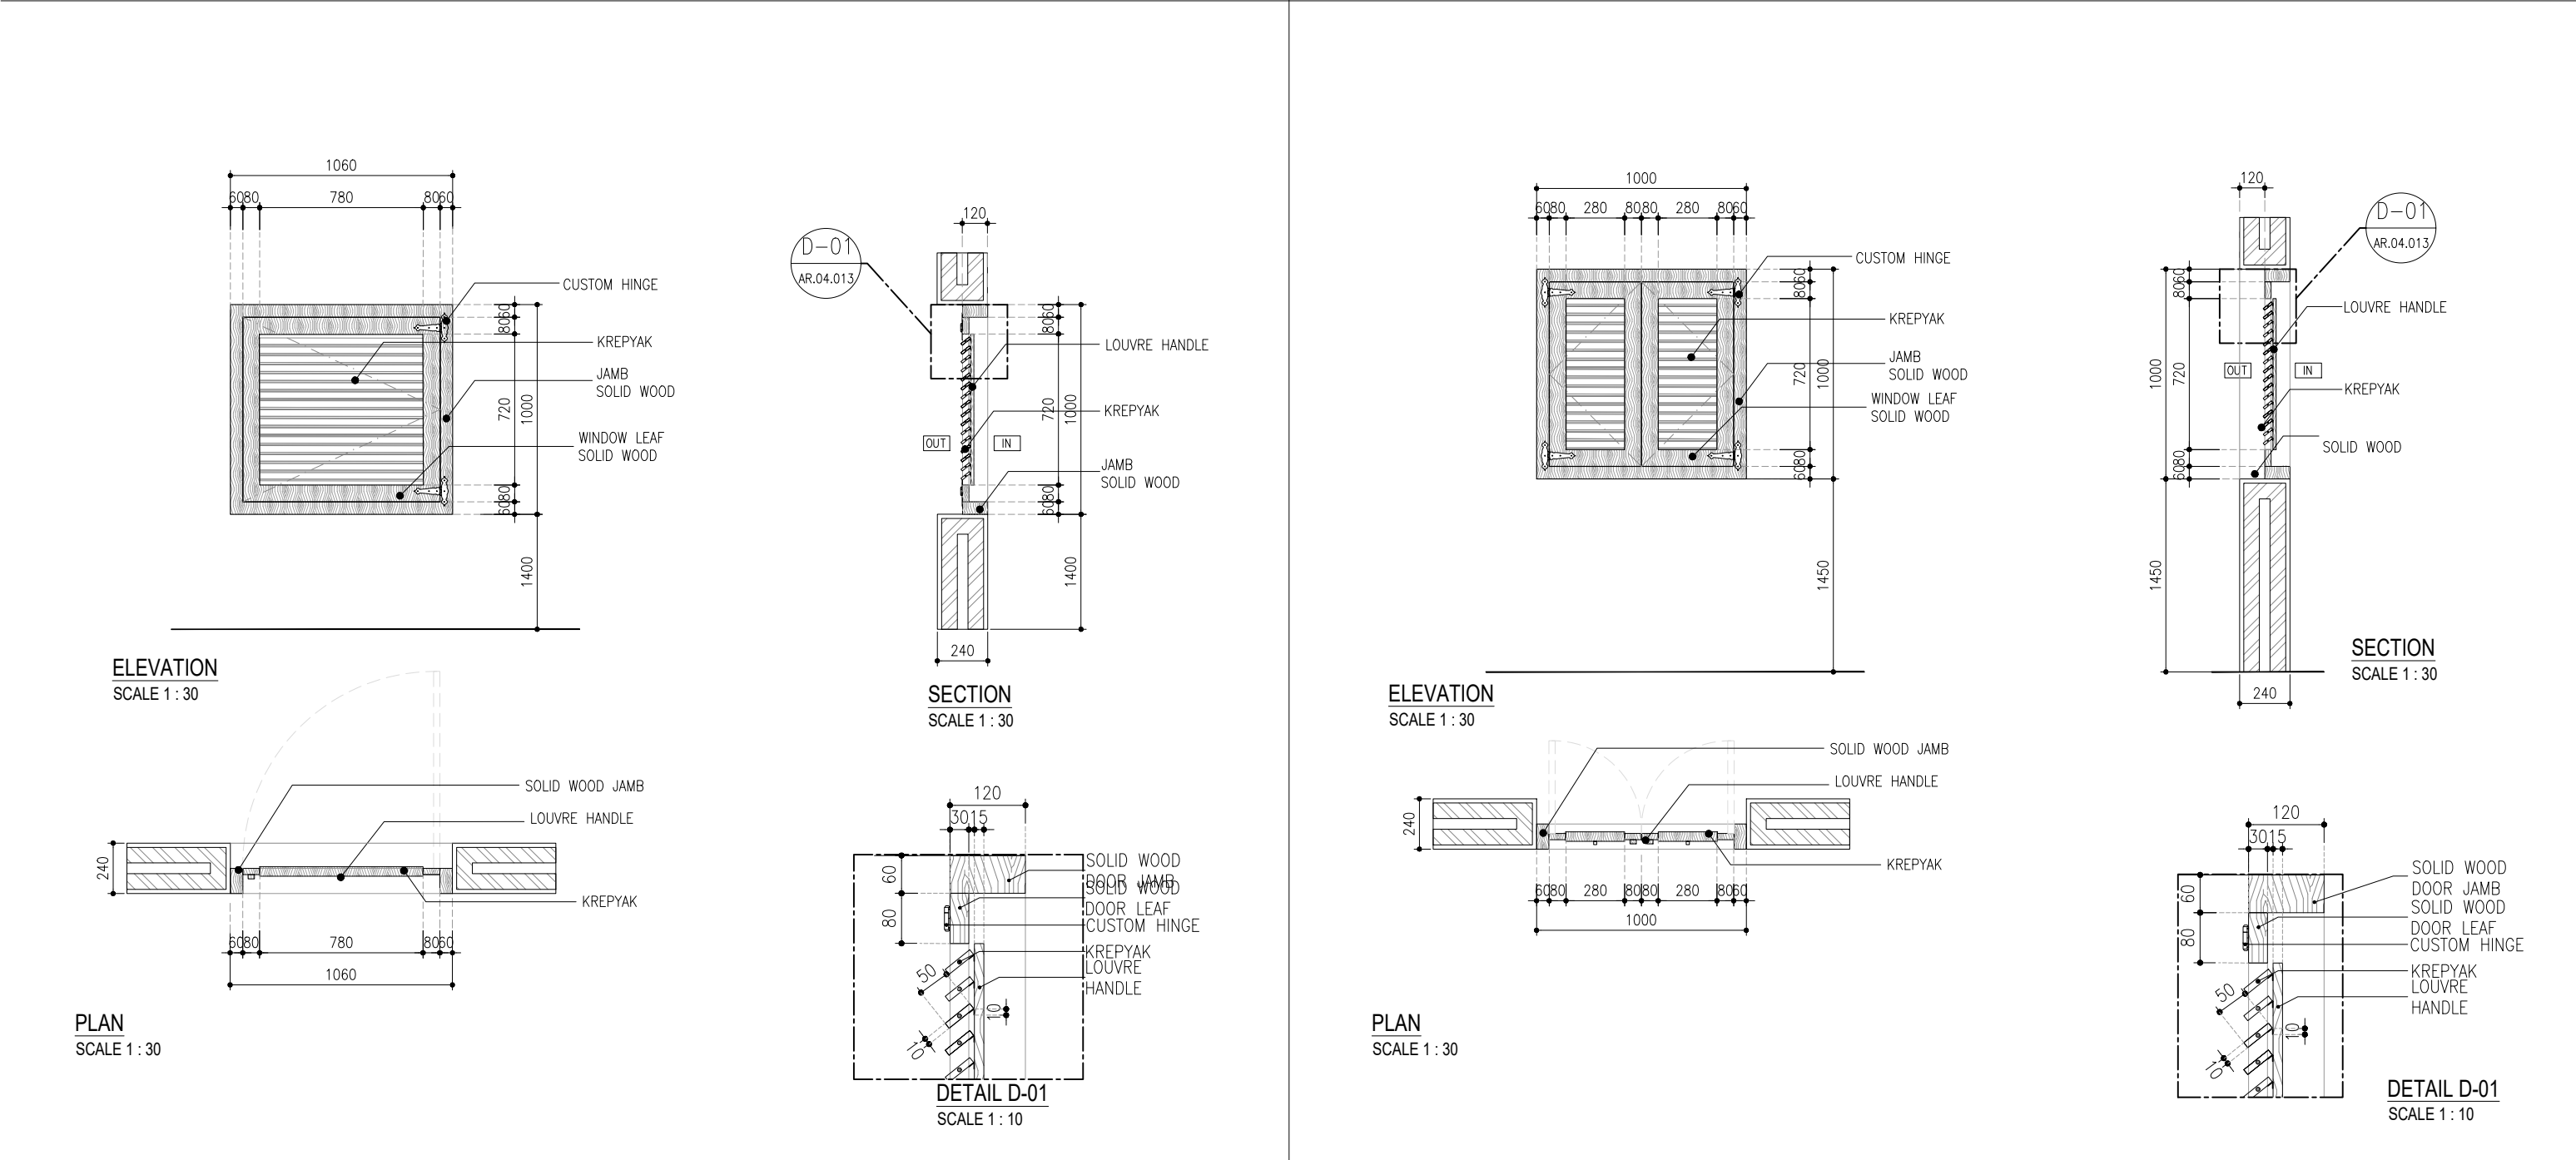


LOCATION			BED ROOM 04, BED ROOM 05			LOCATION			MAID ROOM, BED ROOM 03, BED ROOM 03				
DOOR TYPE			SWING WINDOW			DOOR TYPE			SWING WINDOW				
OPENING DIM (W X H)			1060 X 1000 MM			OPENING DIM (W X H)			1000 X 1000 MM				
MATERIAL & FINISHING			TEAK WOOD + FINISHING COATING CLEAR			MATERIAL & FINISHING			TEAK WOOD + FINISHING COATING CLEAR				
DOOR LEAF THICKNESS			30 MM			DOOR LEAF THICKNESS			30 MM				
JAMB (MATERIAL & FIN)			60 X 120 MM JAMB SOLID WOOD			JAMB (MATERIAL & FIN)			60 X 120 MM JAMB SOLID WOOD				
HARDWARE	HINGE	BY SELECTION					HARDWARE	HINGE	BY SELECTION				
	LOCKSET	BY SELECTION						LOCKSET	BY SELECTION				
	CYLINDER	BY SELECTION						CYLINDER	BY SELECTION				
	DOOR CLOSER	BY SELECTION						DOOR CLOSER	BY SELECTION				
	DOOR STOPPER	BY SELECTION						DOOR STOPPER	BY SELECTION				
	DOOR HANDLE	BY SELECTION						DOOR HANDLE	BY SELECTION				
	OTHER							OTHER					
	QUANTITY			2 PC				QUANTITY			3 PC		

DRAW LAB	PROJECT TITLE	TEAM			ISSUANCE		DRAWING & SCALE		DATE	SHEET NO.	NOTES	NOTE & APPROVAL
	K- VILLA	PROJECT : K - VILLA	PIC : FIKRIALIANSYAH	DATE	DESCRIPTION	WW-05 SCHEDULE	1 : 30	25.07.2025				
		OWNER : BENOIT BOUGRIER	ARCHITECT/TEAM LEADER : MUHYIDDIN NURMAYAN AHNAF, S.Ars			WW-06 SCHEDULE	1 : 30					
		DRAWN BY : DRAW LAB. STUDIO	DRAFTMAN : ADHIYA SYAHBANI FAISAL ROZAN									
		APPROVE BY : -	STRUCTURE ENGINEER : JEFRI PRATAMA, ST									
			ME ENGINEER : TENI IRAWAN									
										DRAWING STATUS : FOR CONSTRUCTION		

WW-07 (WOOD WINDOW - SWING WINDOW)


WW-08 (WOOD WINDOW - SWING WINDOW)

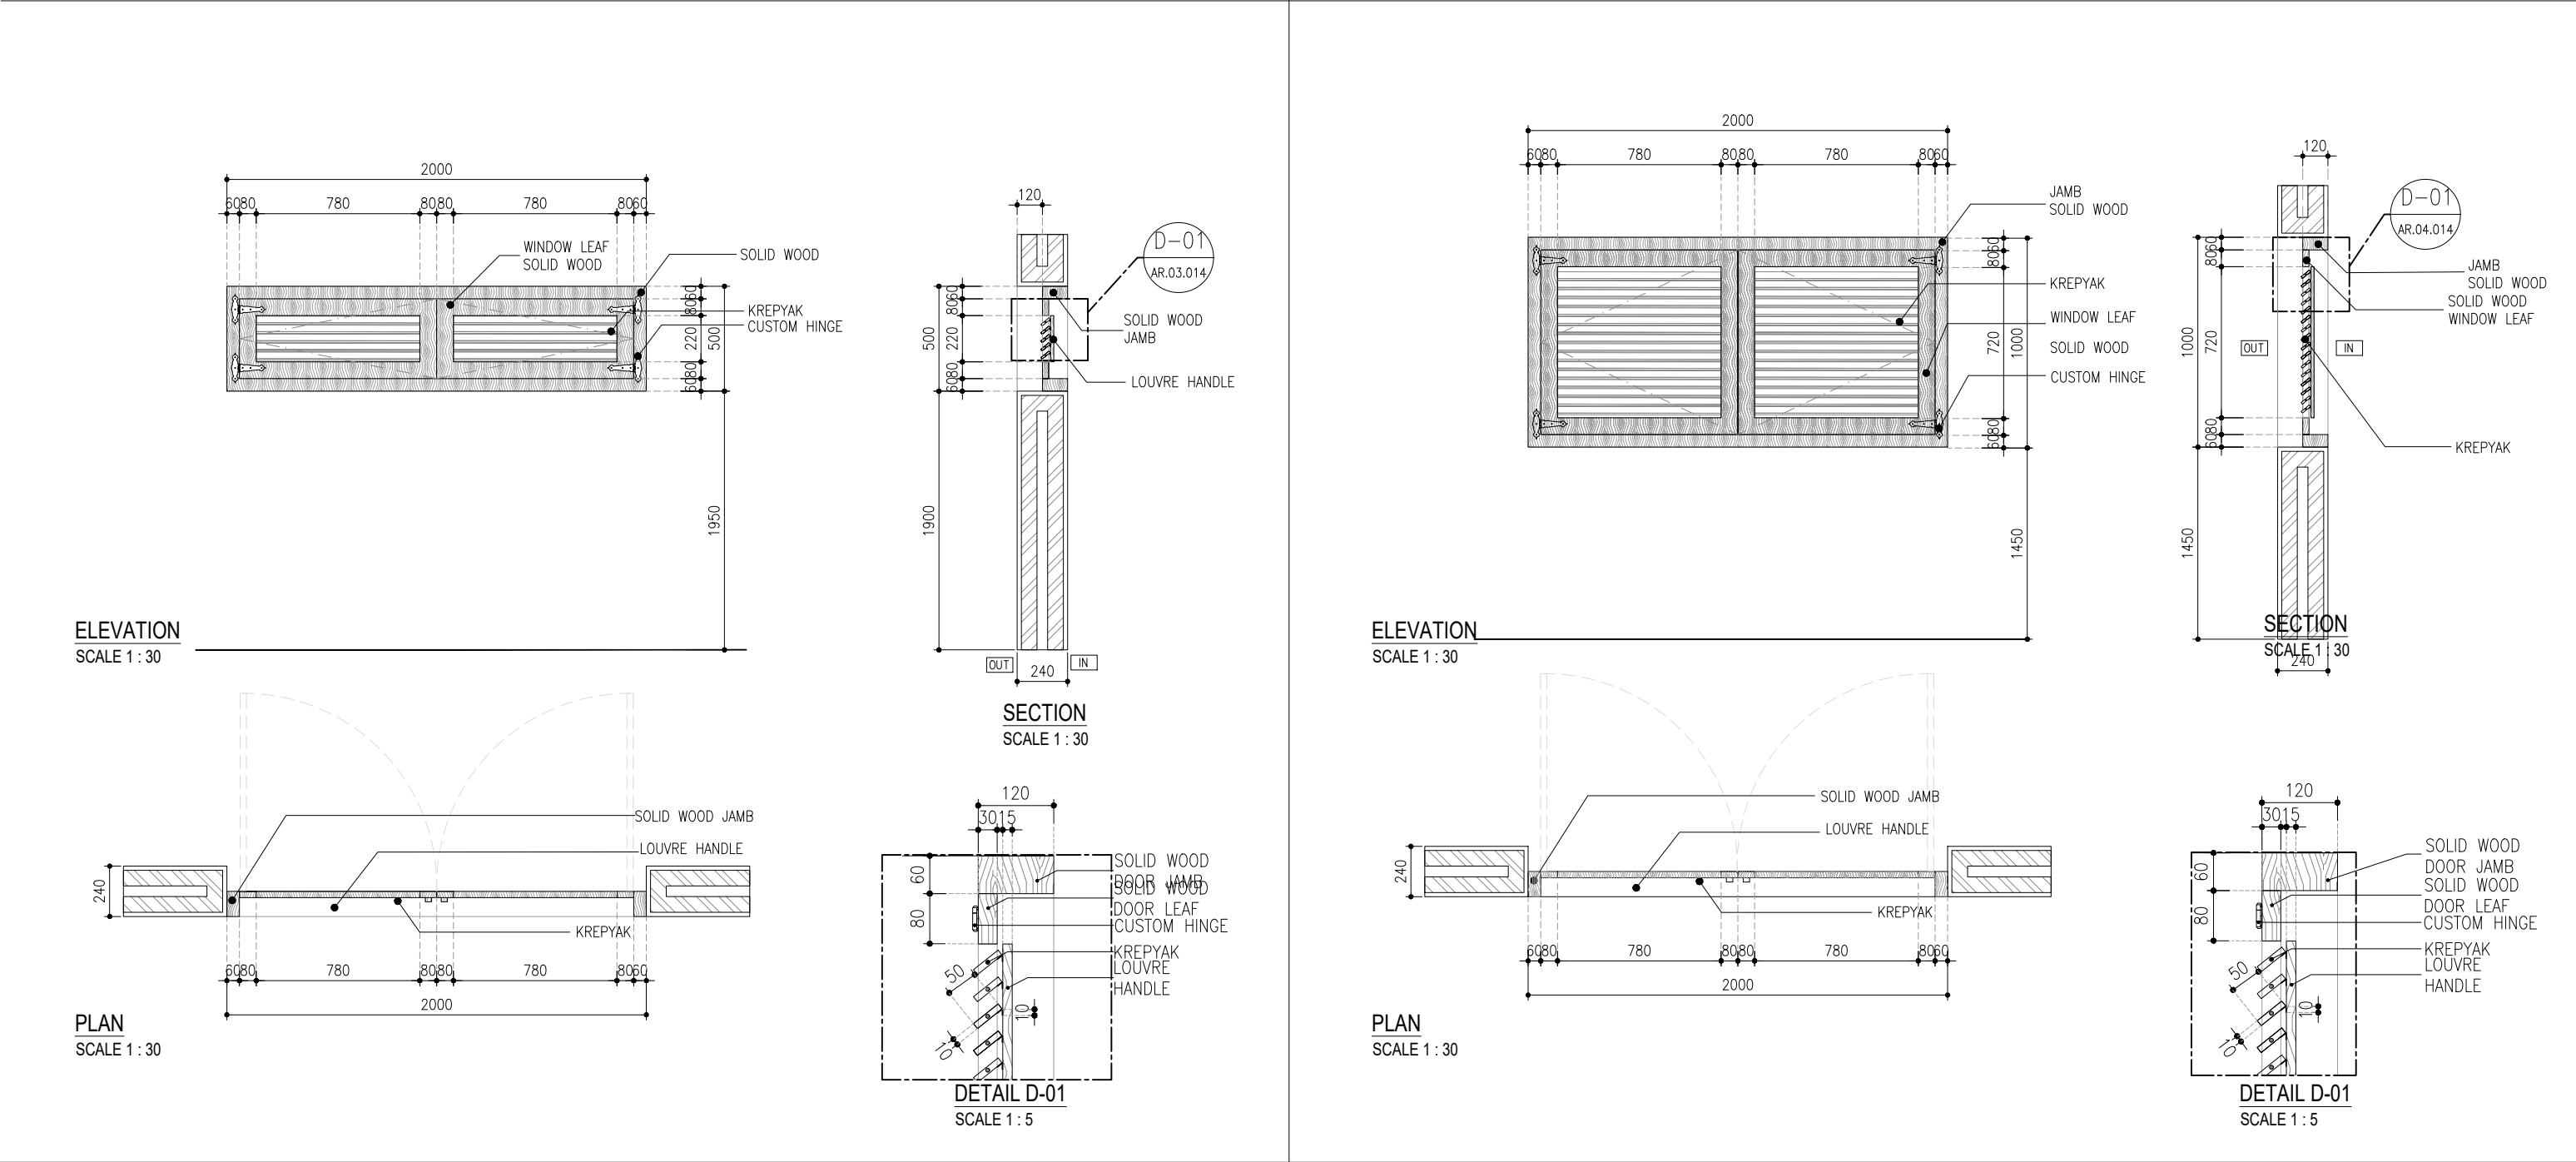

LOCATION		KITCHEN		LOCATION		BED ROOM 02 BED ROOM 03, OFFICE	
DOOR TYPE		SWING WINDOW		DOOR TYPE		SWING WINDOW	
OPENING DIM (W X H)		2000 X 500 MM		OPENING DIM (W X H)		2000 X 1000 MM	
MATERIAL & FINISHING		TEAK WOOD + FINISHING COATING CLEAR		MATERIAL & FINISHING		TEAK WOOD + FINISHING COATING CLEAR	
DOOR LEAF THICKNESS		30 MM		DOOR LEAF THICKNESS		30 MM	
JAMB (MATERIAL & FIN)		60 X 120 MM JAMB SOLID WOOD		JAMB (MATERIAL & FIN)		60 X 120 MM JAMB SOLID WOOD	
HARDWARE	HINGE	BY SELECTION		HARDWARE	HINGE	BY SELECTION	
	LOCKSET	BY SELECTION			LOCKSET	BY SELECTION	
	CYLINDER	BY SELECTION			CYLINDER	BY SELECTION	
	DOOR CLOSER	BY SELECTION			DOOR CLOSER	BY SELECTION	
	DOOR STOPPER	BY SELECTION			DOOR STOPPER	BY SELECTION	
	DOOR HANDLE	BY SELECTION			DOOR HANDLE	BY SELECTION	
	OTHER				OTHER		
	QUANTITY		1 PC		QUANTITY		3 PC


DRAW LAB	PROJECT TITLE	TEAM			ISSUANCE		DRAWING & SCALE		DATE	SHEET NO.	NOTES	NOTE & APPROVAL	
	K- VILLA	PROJECT	: K - VILLA	PIC	: FIKRIALIANSYAH	DATE	DESCRIPTION	WW-07 SCHEDULE	1 : 30	25.07.2025			DRAWING STATUS : FOR CONSTRUCTION
		OWNER	: BENOIT BOUGRIER	ARCHITECT/TEAM LEADER	: MUHYIDDIN NURMAYAN AHNAF, S.Ars			WW-08 SCHEDULE	1 : 30				
		DRAWN BY	: DRAW LAB. STUDIO	DRAFTMAN	: ADHIYA SYAHBANI FAISAL ROZAN								
		APPROVE BY	: -	STRUCTURE ENGINEER	: JEFRI PRATAMA, ST								
				ME ENGINEER	: TENI IRAWAN								

WW-09 (WOOD WINDOW - SWING WINDOW)

 


LOCATION		KITCHEN	LOCATION		OFFICE
DOOR TYPE		SWING WINDOW	DOOR TYPE		SWING WINDOW
OPENING DIM (W X H)		1500 X 1000 MM	OPENING DIM (W X H)		600 X 1000 MM
MATERIAL & FINISHING		TEAK WOOD + FINISHING COATING CLEAR	MATERIAL & FINISHING		TEAK WOOD + FINISHING COATING CLEAR
DOOR LEAF THICKNESS		30 MM	DOOR LEAF THICKNESS		30 MM
JAMB (MATERIAL & FIN)		60 X 120 MM JAMB SOLID WOOD	JAMB (MATERIAL & FIN)		60 X 120 MM JAMB SOLID WOOD
HARDWARE	HINGE	BY SELECTION	HARDWARE	HINGE	BY SELECTION
	LOCKSET	BY SELECTION		LOCKSET	BY SELECTION
	CYLINDER	BY SELECTION		CYLINDER	BY SELECTION
	DOOR CLOSER	BY SELECTION		DOOR CLOSER	BY SELECTION
	DOOR STOPPER	BY SELECTION		DOOR STOPPER	BY SELECTION
	DOOR HANDLE	BY SELECTION		DOOR HANDLE	BY SELECTION
	OTHER			OTHER	
	QUANTITY	1 PC		QUANTITY	1 PC


DRAW LAB	PROJECT TITLE		TEAM		ISSUANCE		DRAWING & SCALE		DATE	SHEET NO.	NOTES	NOTE & APPROVAL
	K- VILLA	PROJECT : K - VILLA	PIC : FIKRIALIANSYAH	DATE	DESCRIPTION	WW-09 SCHEDULE	1 : 30	25.07.2025				DRAWING STATUS : FOR CONSTRUCTION
		ARCHITECT/TEAM LEADER : MUHYIDDIN NURMAYAN AHNAF, S.Ars	WW-10 SCHEDULE			1 : 30						
		OWNER : BENOIT BOUGRIER	DRAFTMAN : ADHIYA SYAHBANI FAISAL ROZAN									
		DRAWN BY : DRAW LAB. STUDIO	STRUCTURE ENGINEER : JEFRI PRATAMA, ST									
		APPROVE BY : -	ME ENGINEER : TENI IRAWAN									

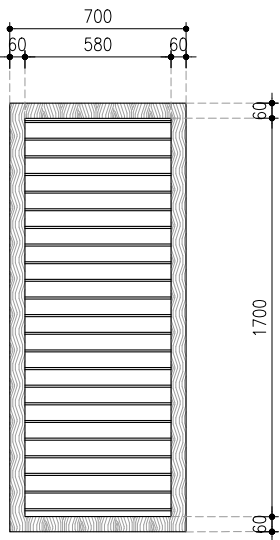


ELEVATION
SCALE 1 : 30

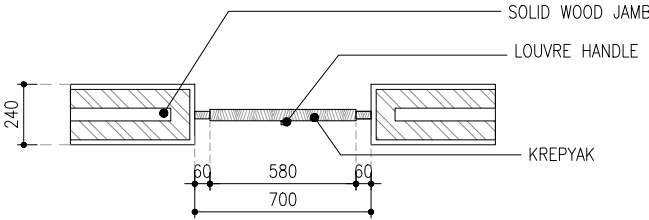

PLAN
SCALE 1 : 30

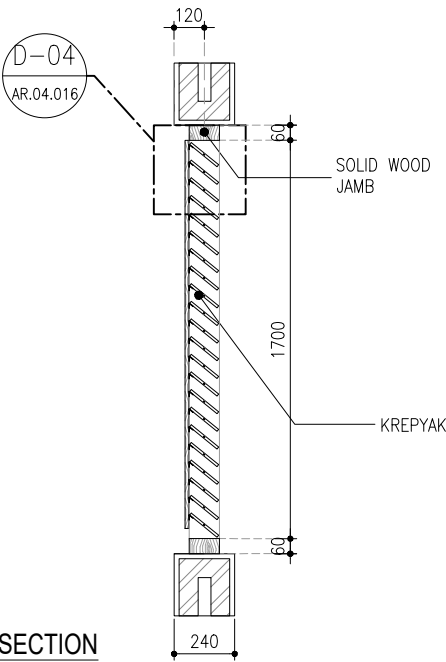

SECTION
SCALE 1 : 30

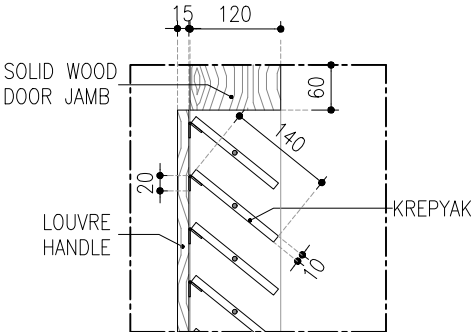

DETAIL D-04
SCALE 1 : 10

LOCATION		MUSHALLA									
DOOR TYPE		FIXED WINDOW									
OPENING DIM (W X H)		700X 1700 MM									
MATERIAL & FINISHING		TEAK WOOD + FINISHING COATING CLEAR									
DOOR LEAF THICKNESS		30 MM									
JAMB (MATERIAL & FIN)		60 X 120 MM JAMB SOLID WOOD									
HARDWARE	HINGE	BY SELECTION									
	LOCKSET	BY SELECTION									
	CYLINDER	BY SELECTION									
	DOOR CLOSER	BY SELECTION									
	DOOR STOPPER	BY SELECTION									
	DOOR HANDLE	BY SELECTION									
	OTHER										
QUANTITY		1 PC									

DRAW LAB	PROJECT TITLE	TEAM		ISSUANCE		DRAWING & SCALE		DATE	SHEET NO.	NOTES	NOTE & APPROVAL
	K- VILLA	PROJECT : K - VILLA	PIC : FIKRIALIANSYAH	DATE	DESCRIPTION	WW-11 SCHEDULE	1 : 30	25.07.2025			DRAWING STATUS : FOR CONSTRUCTION
		OWNER : BENOIT BOUGRIER	ARCHITECT/TEAM LEADER : MUHYIDDIN NURMAYAN AHNAF, S.Ars								
		DRAWN BY : DRAW LAB. STUDIO	DRAFTMAN : ADHIYA SYAHBANI FAISAL ROZAN								
		APPROVE BY : -	STRUCTURE ENGINEER : JEFRI PRATAMA, ST								
			ME ENGINEER : TENI IRAWAN								