



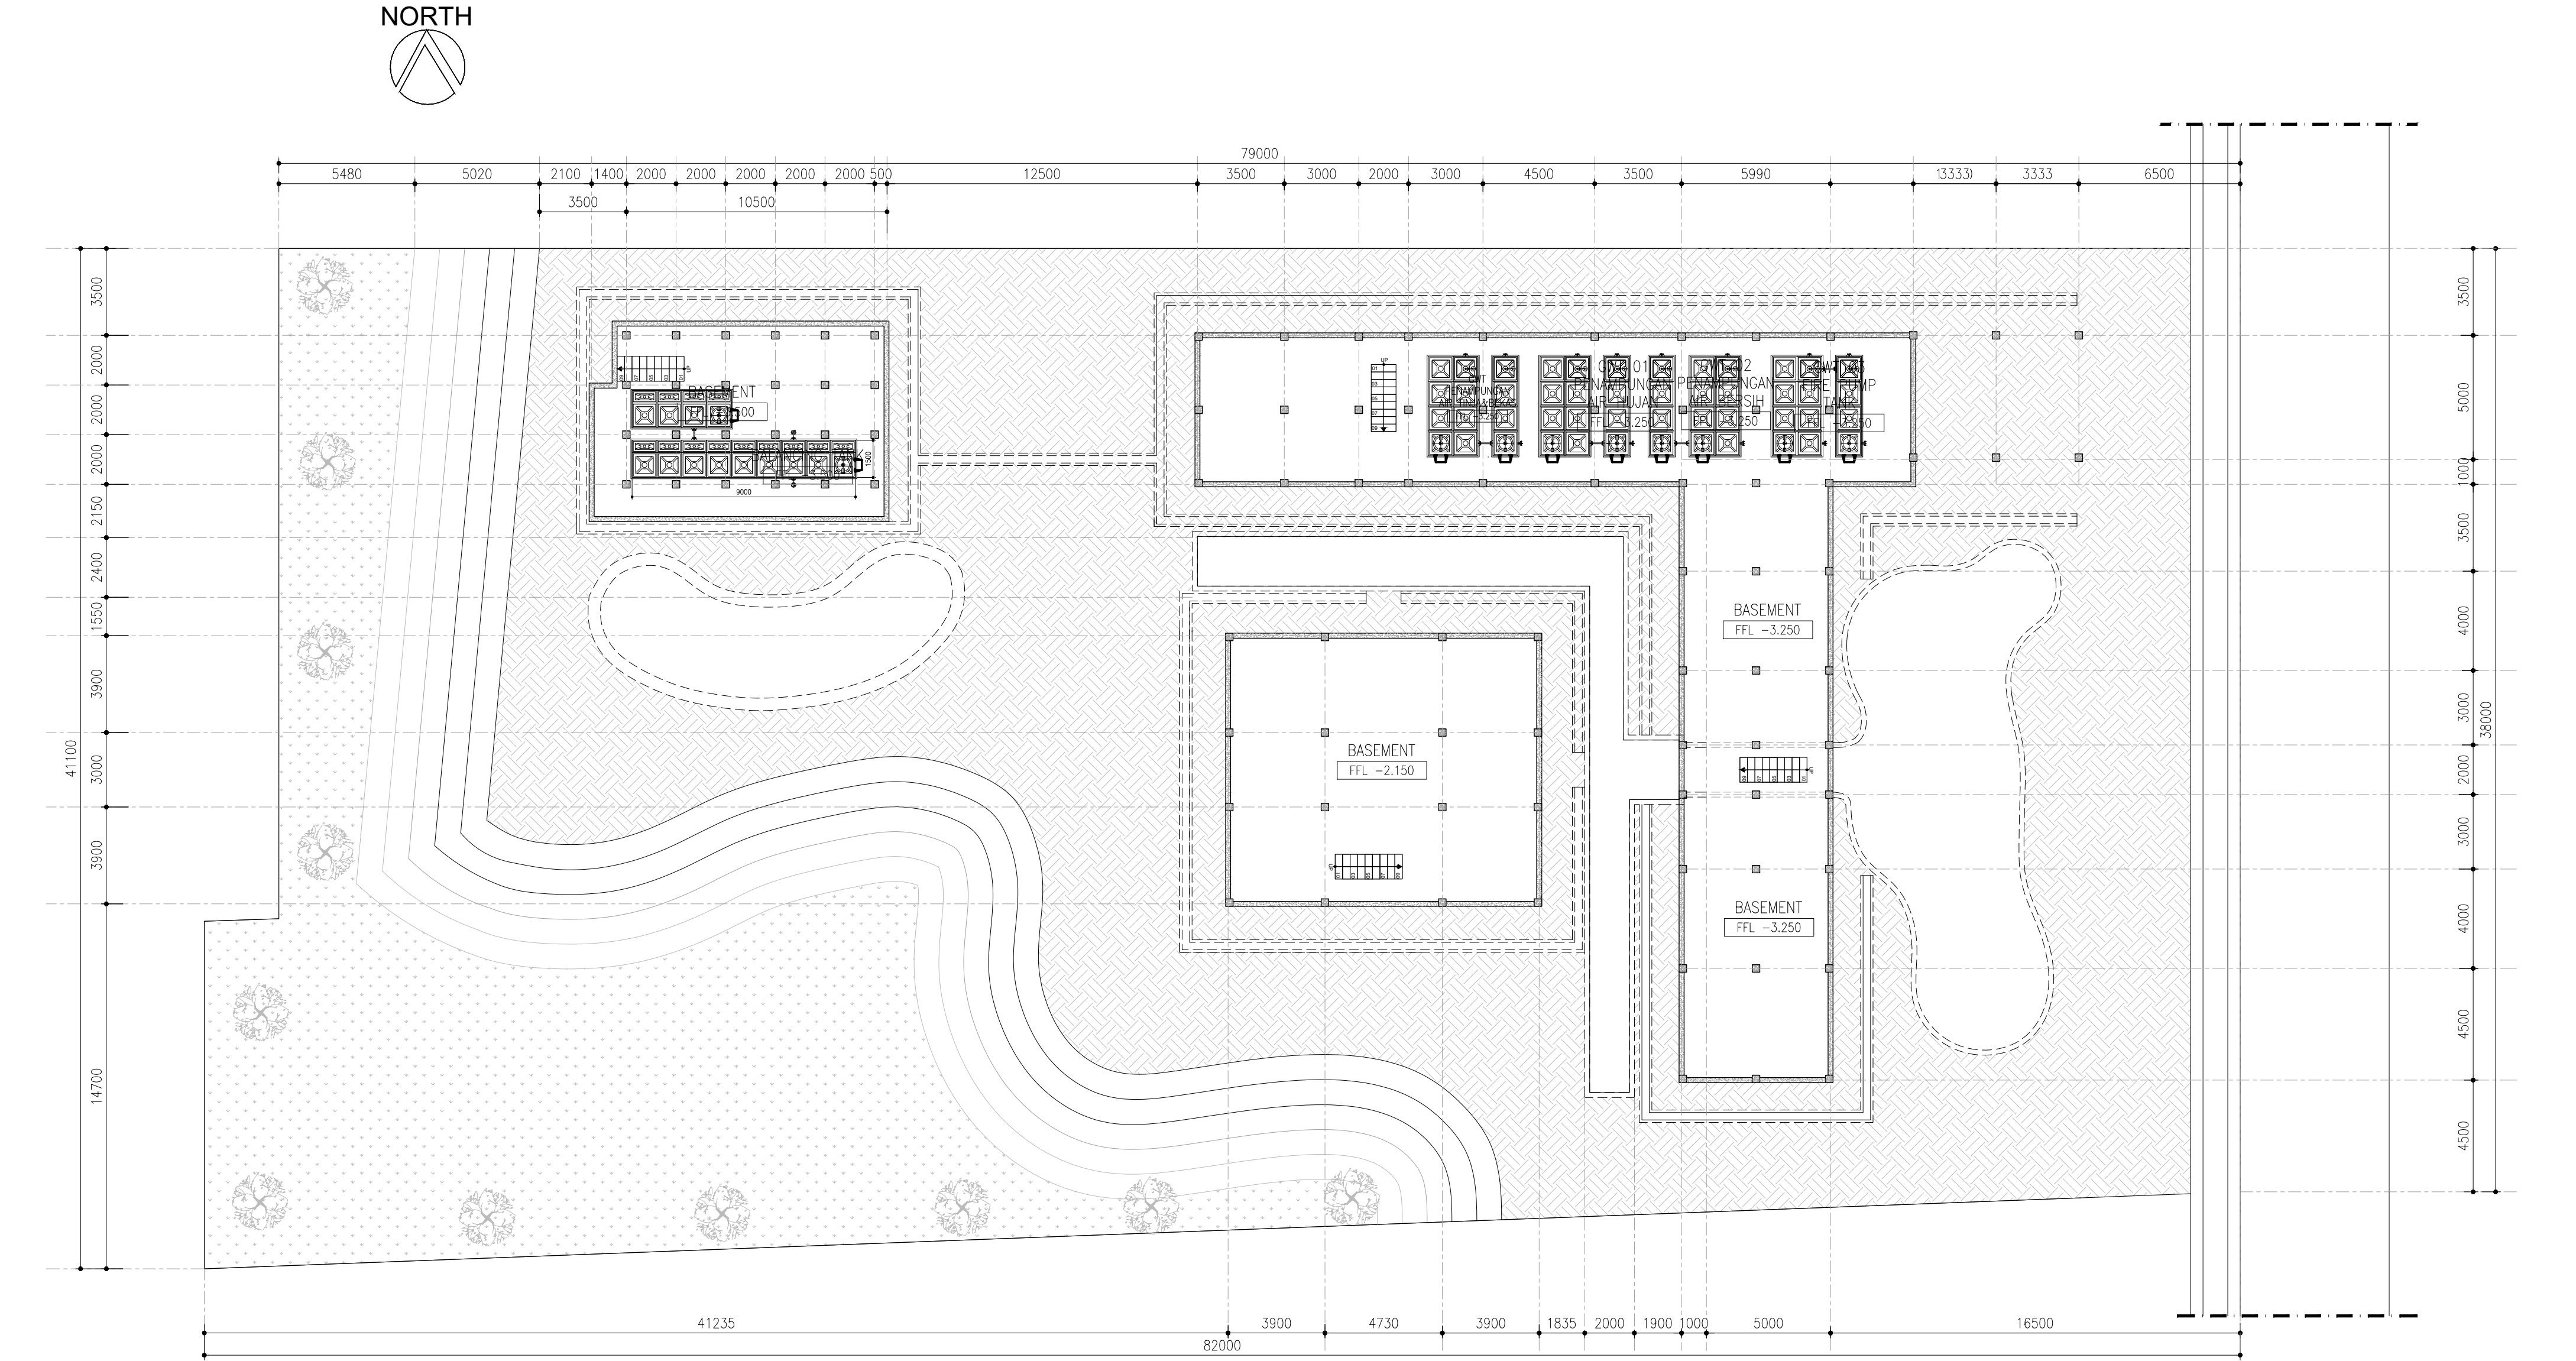

01
AR.00.001

SITE
~SITEPLAN BASEMENT FLOOR
SCALE 1 : 180

DRAW LAB	PROJECT TITLE		TEAM		ISSUANCE		DRAWING & SCALE		DATE	SHEET NO.	NOTES	NOTE & APPROVAL
	K- VILLA	PROJECT	: K- VILLA	PIC	: FIKRIALIANSYAH	DATE	DESCRIPTION	SITEPLAN BASEMENT FLOOR	1 : 180	12.07.2025	AR.00.001	
		OWNER	: BENOIT BOUGRIER	ARCHITECT/TEAM LEADER	: MUHYIDDIN NURMAYAN AHNAF, S.Ars							
		DRAWN BY	: DRAW LAB. STUDIO	DRAFTMAN	: ADHIYA SYAHBANI FAISAL ROZAN							
		APPROVE BY	: -	STRUCTURE ENGINEER	: JEFRI PRATAMA, ST							
				ME ENGINEER	: TENI IRAWAN							DRAWING STATUS : FOR CONSTRUCTION

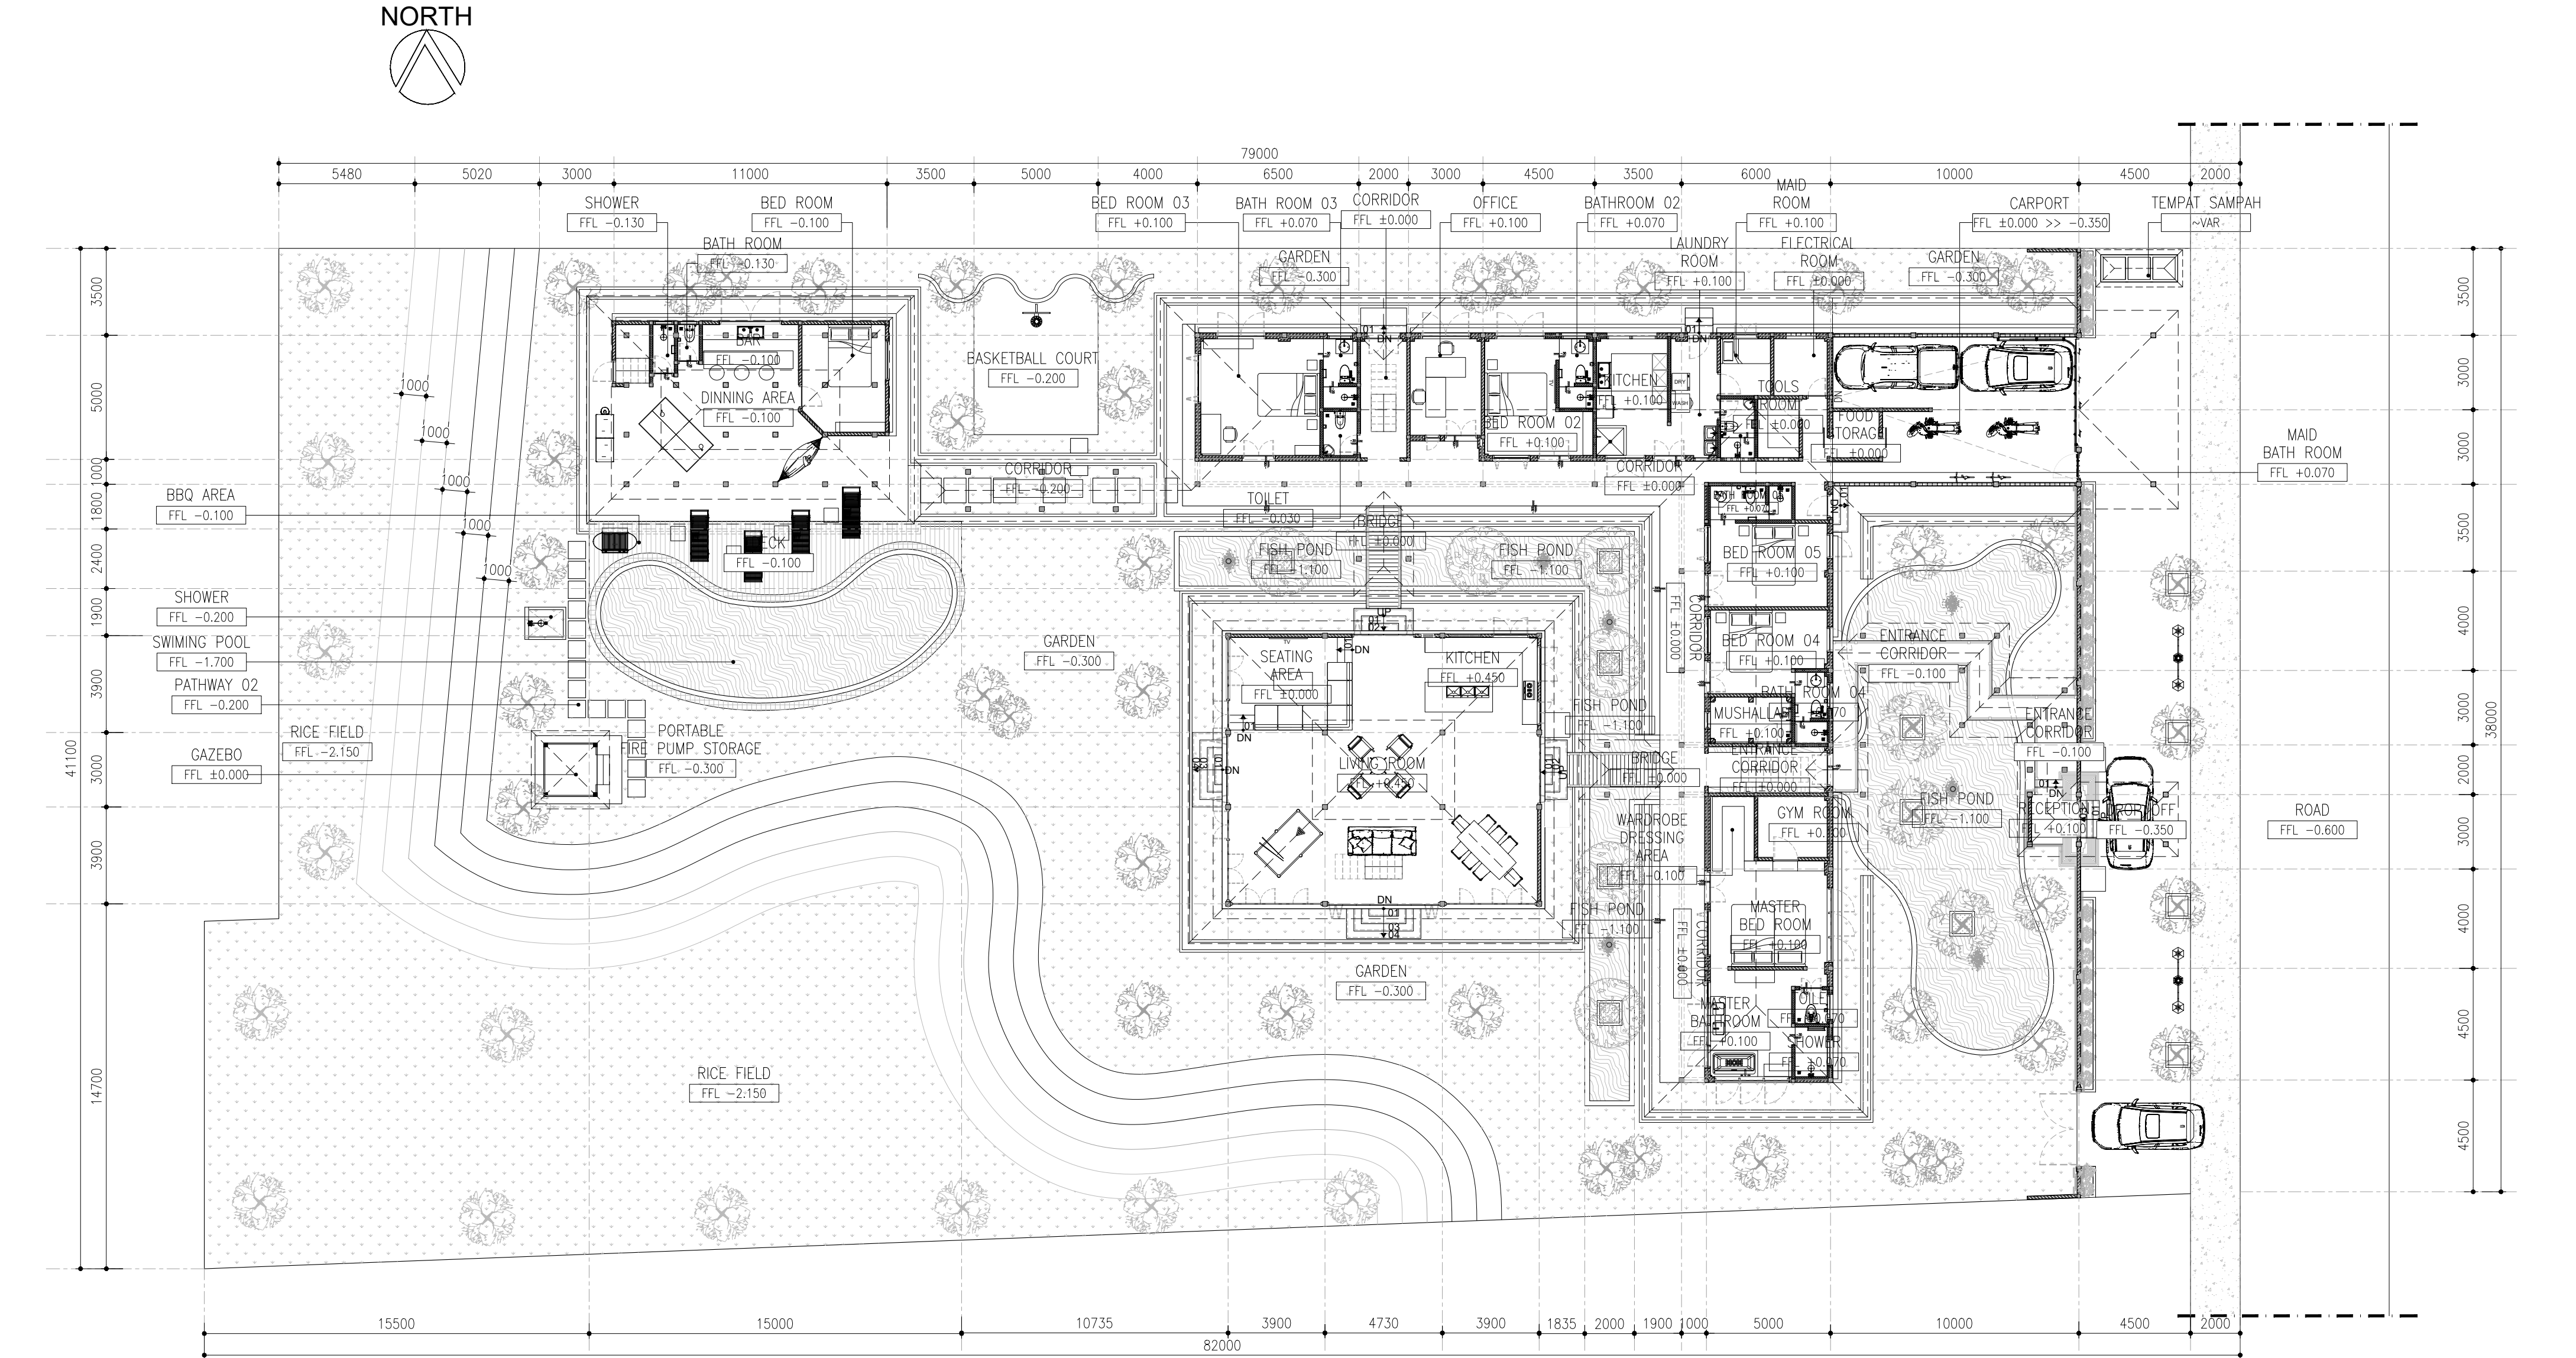

SITE
01 ~SITEPLAN 1ST FLOOR

SCALE 1 : 180

DRAW LAB

PROJECT TITLE
K- VILLA

PROJECT : K- VILLA
OWNER : BENOIT BOUGRIER
DRAWN BY : DRAW LAB. STUDIO
APPROVE BY :-

TEAM
PIC : FIKRIALIANSYAH
ARCHITECT/TEAM LEADER : MUHYIDDIN NURMAYAN AHNAF, S.Ars
DRAFTMAN : ADHIYA SYAHBANI FAISAL ROZAN
STRUCTURE ENGINEER : JEFRI PRATAMA, ST
ME ENGINEER : TENI IRAWAN

DATE
DESCRIPTION

ISSUANCE
SITEPLAN 1ST FLOOR



DRAWING & SCALE
1 : 180

DATE
12.07.2025

SHEET NO.
AR.00.002

NOTES

NOTE & APPROVAL
DRAWING STATUS :
FOR
CONSTRUCTION

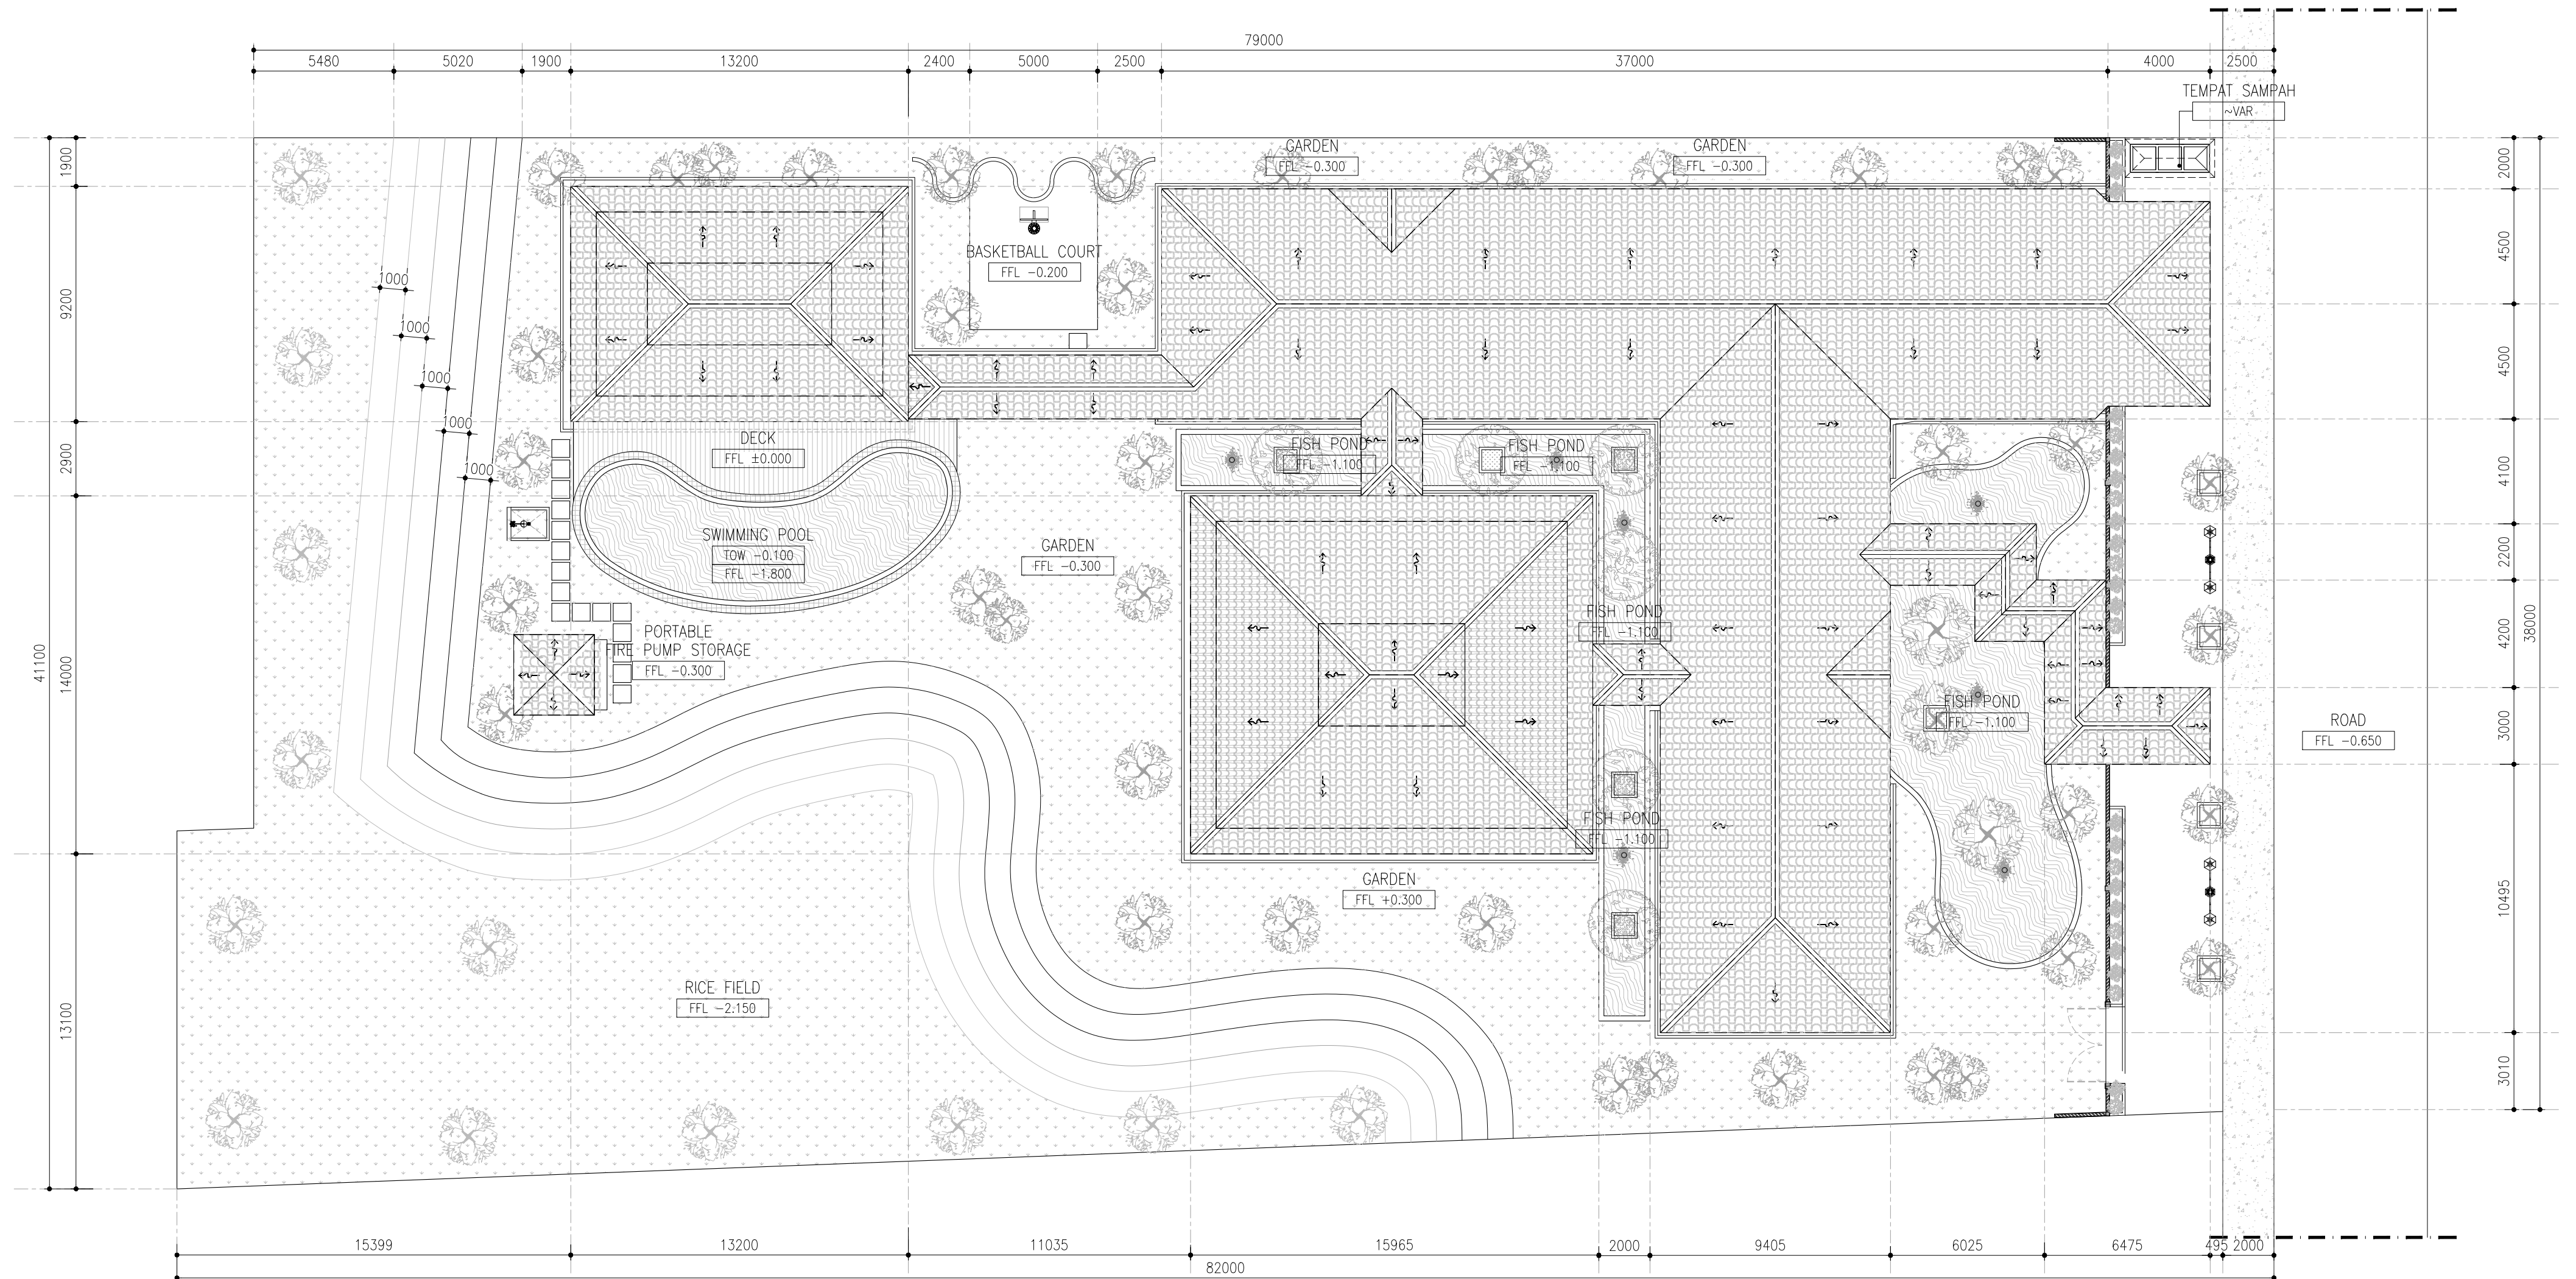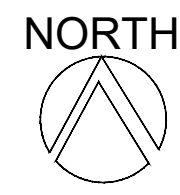

SITE
~SITEPLAN ROOF PLAN
SCALE 1 : 180

DRAW LAB	PROJECT TITLE		TEAM		ISSUANCE		DRAWING & SCALE		DATE	SHEET NO.	NOTES	NOTE & APPROVAL
	K- VILLA	PROJECT : K - VILLA	PIC	: FIKRIALANSYAH	DATE	DESCRIPTION	SITEPLAN ROOF PLAN	1 : 180	12.07.2025	AR.00.003		DRAWING STATUS : FOR CONSTRUCTION
		ARCHITECT/TEAM LEADER	: MUHYIDDIN NURMAYAN AHNAF, S.Ars									
		OWNER : BENOIT BOUGRIER	DRAFTMAN	: ADHIYA SYAHBANI FAISAL ROZAN								
		DRAWN BY : DRAW LAB, STUDIO	STRUCTURE ENGINEER	: JEFRI PRATAMA, ST								
		APPROVE BY : -	ME ENGINEER	: TENI IRAWAN								