


JA APARTMENT


WORKING DRAWING

28/07/2021


LAYOUT PLAN

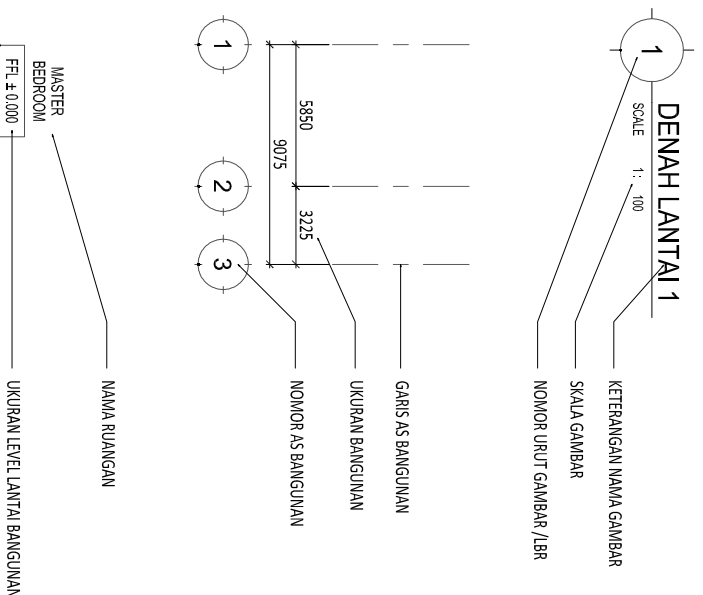


FLOOR & CEILING PLAN

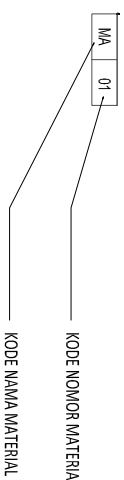


ELEVATION & SECTION

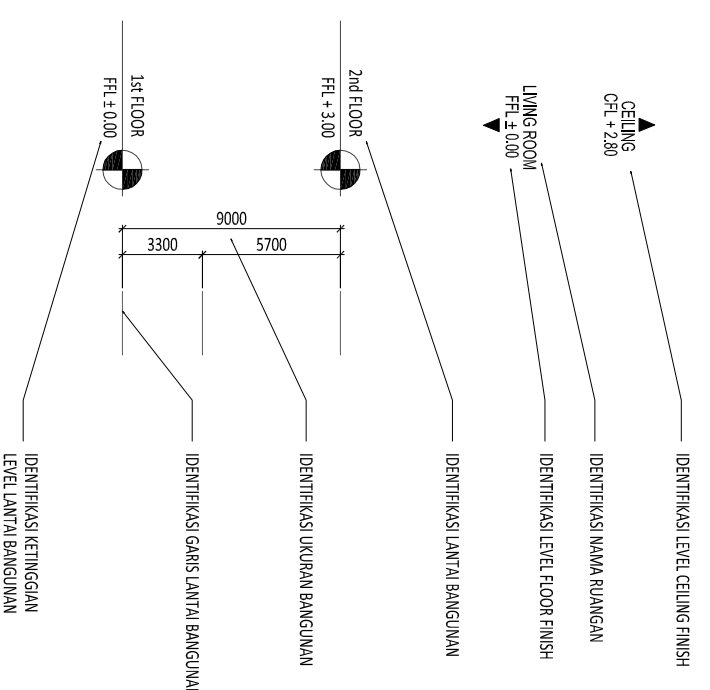


INFO PLAN

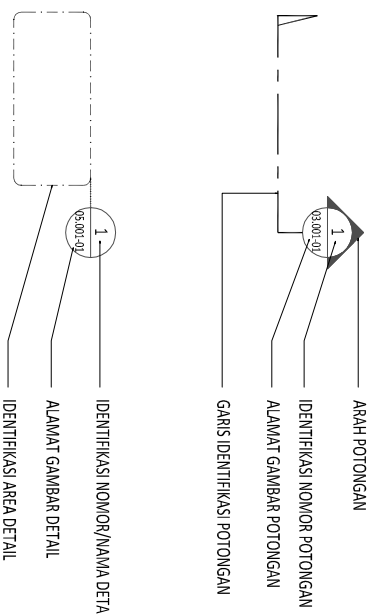

WALL & DOOR WINDOW PLAN

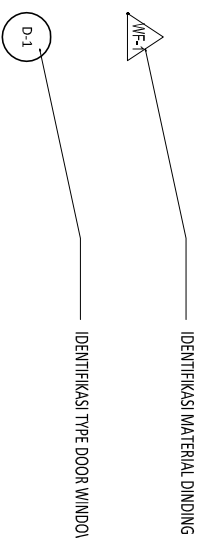

DETAIL

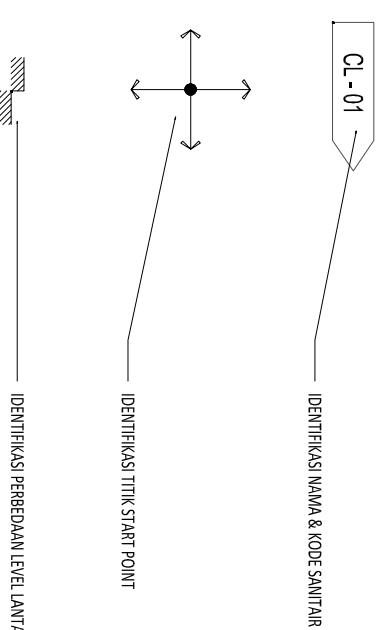

D:\NR_Studio\Project\JA_Apartment\dwg\ja\detail\ID-00-002 - Drawing Information.dwg

Proyek

Keterangan

JA APARTMENT

Pembeli Tugas

Perencana Asitektur & Interior

Konsultan QS

Yolanda C.

Perencana Struktur

Perencana ME

Kontraktor

R E V I S I			Digambar	Diperiksa	Dibatal
NO	URAIAN	TANGGAL	NR	Yolanda C.	
01.	WORKING DRAWING - RD	28/07/2021			
02.					
03.					
04.					
05.					


DRAWING INFORMATION

Nama Gambar

21/07-01/NR

Skala: NTS A3 STATUS WORKING DRAWING


Nomor Gambar: ID-00-002-001 Tanggal 28/07/2021

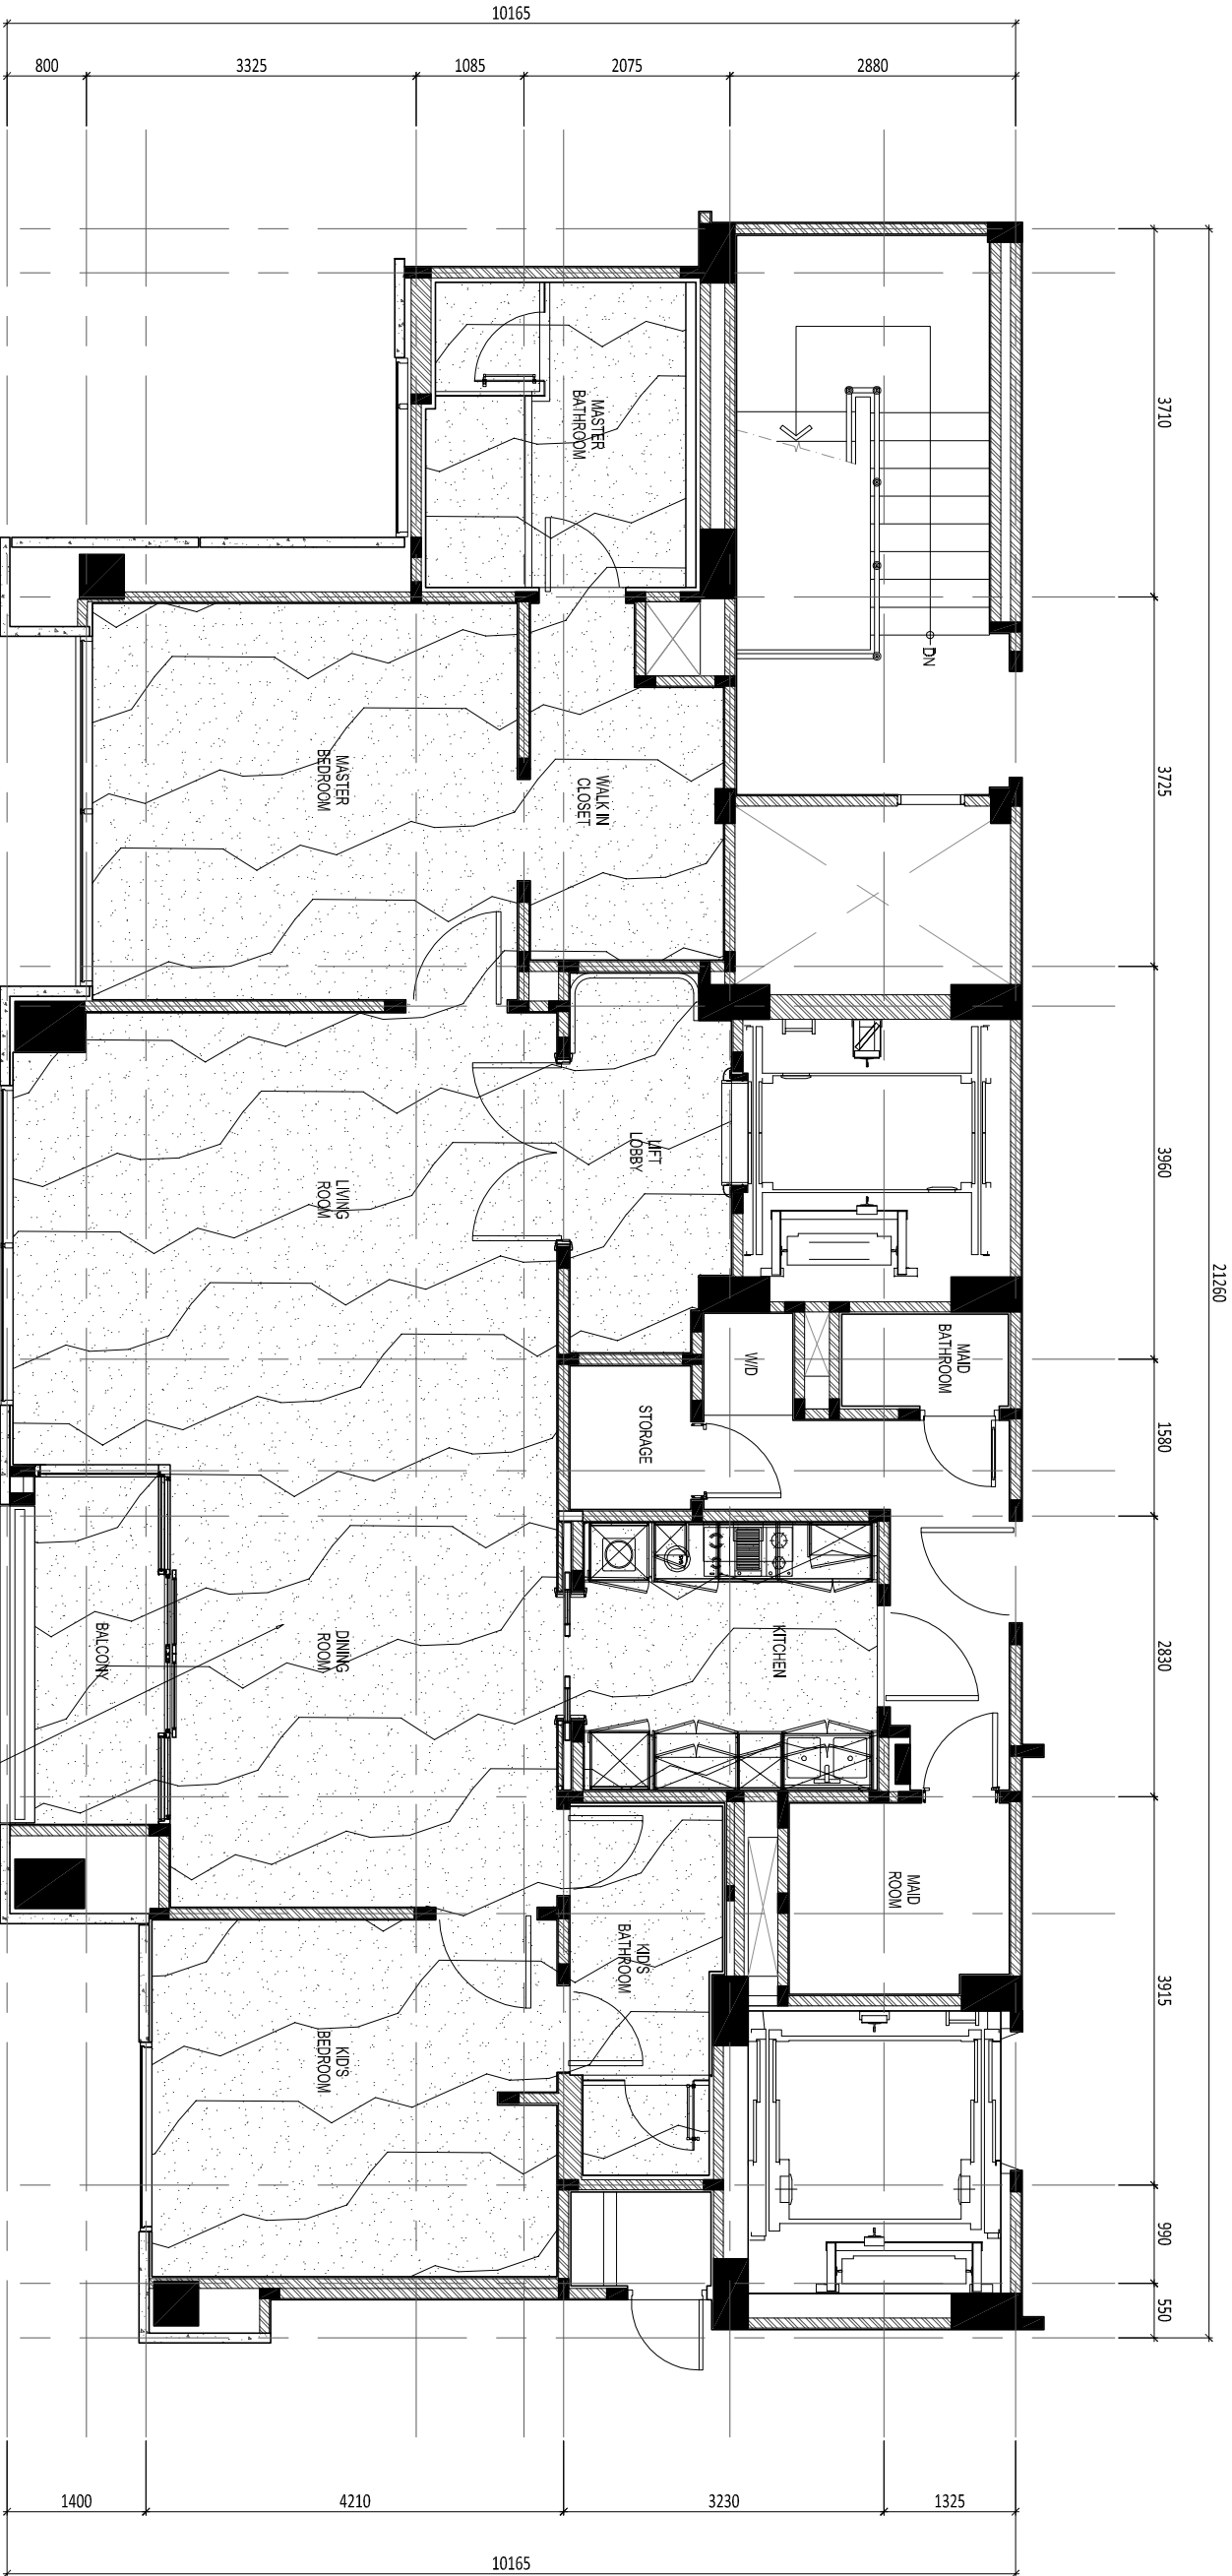

1 FLOOR FINISHES PLAN
SCALE 1 : 75 (A3)


D:\NR_Studio\Project\JA Apartment\dwg\civil\interior\ID-01.003 - Floor Finishes Plan.dwg Proyek Katering		Perencanaan Struktur		Perencanaan Asitektur & Interior Yolanda C.		Konsultan QS		R E V I S I NO URAIAN TANGGAL 01. WORKING DRAWING - RD 28/07/2021 02. 03. 04. 05.		Dikambar NR Diperiksa Yolanda C. Disetujui		Nama Gambar FLOOR FINISHES PLAN Skala: 1/75 A3 Nomor Gambar: ID-01.003-001		Status WORKING DRAWING Tanggal 28/07/2021	
Peran/Tugas				Perencana ME				Kontraktor				21/07/20 NR			

JA APARTMENT

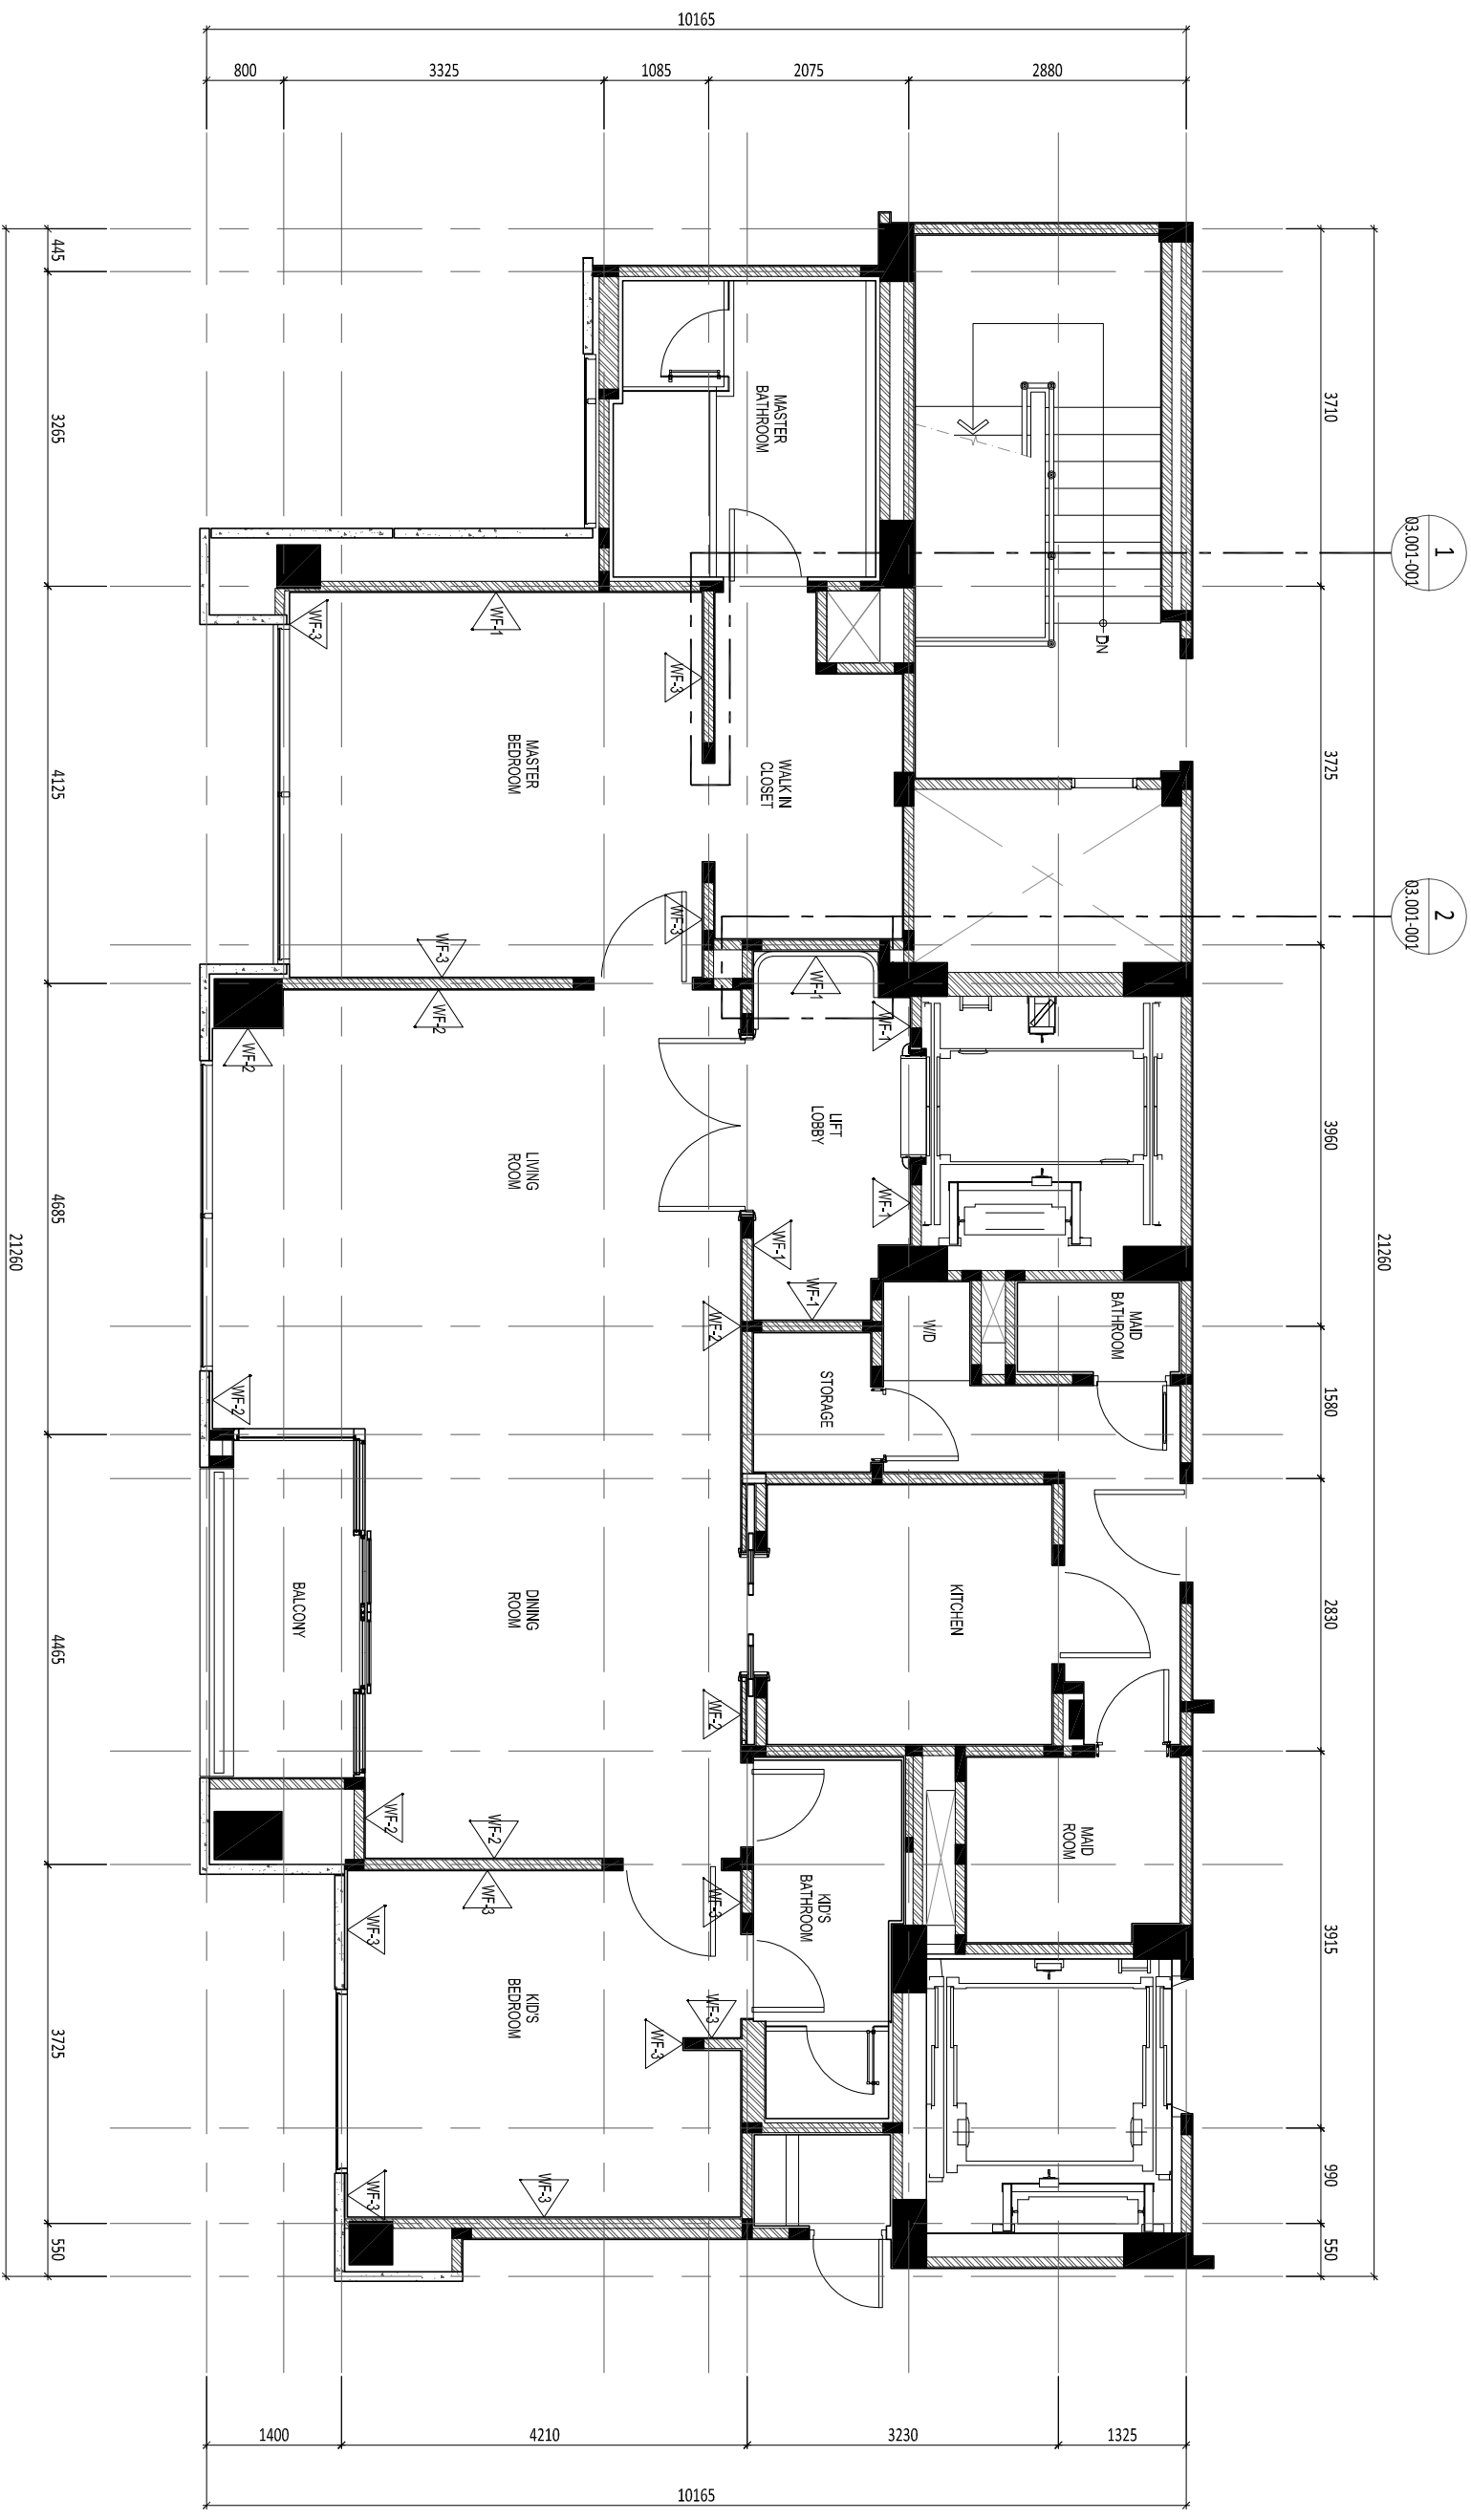


1 WALL FINISHES PLAN
SCALE 1 : 75 (A3)

D:\NR_Studio\Project\JA Apartment\dwg\cad\interior\ID-01-004 - Wall Finishes Plan.dwg Proyek : JA APARTMENT Ketersangan :		Permenit Tugas : Perencana Struktur :		Perencana Asitektur & Interior : Yolanda C. Perencana ME :		Konsultan QS : Kontraktor :		<table border="1"> <thead> <tr> <th colspan="3">R E V I S I</th> </tr> <tr> <th>NO</th> <th>URAIAN</th> <th>TANGGAL</th> </tr> </thead> <tbody> <tr> <td>01.</td> <td>WORKING DRAWING - RD</td> <td>28/07/2021</td> </tr> <tr> <td>02.</td> <td></td> <td></td> </tr> <tr> <td>03.</td> <td></td> <td></td> </tr> <tr> <td>04.</td> <td></td> <td></td> </tr> <tr> <td>05.</td> <td></td> <td></td> </tr> </tbody> </table>		R E V I S I			NO	URAIAN	TANGGAL	01.	WORKING DRAWING - RD	28/07/2021	02.			03.			04.			05.			Nama Gambar : WALL FINISHES PLAN Skala : 1/75 Nomor Gambar : ID-01.004-001		21/07/2021 Status : WORKING DRAWING Tanggal : 28/07/2021	
R E V I S I																																		
NO	URAIAN	TANGGAL																																
01.	WORKING DRAWING - RD	28/07/2021																																
02.																																		
03.																																		
04.																																		
05.																																		
Dikambar : NR Diperiksa : Yolanda C. Disetujui :		

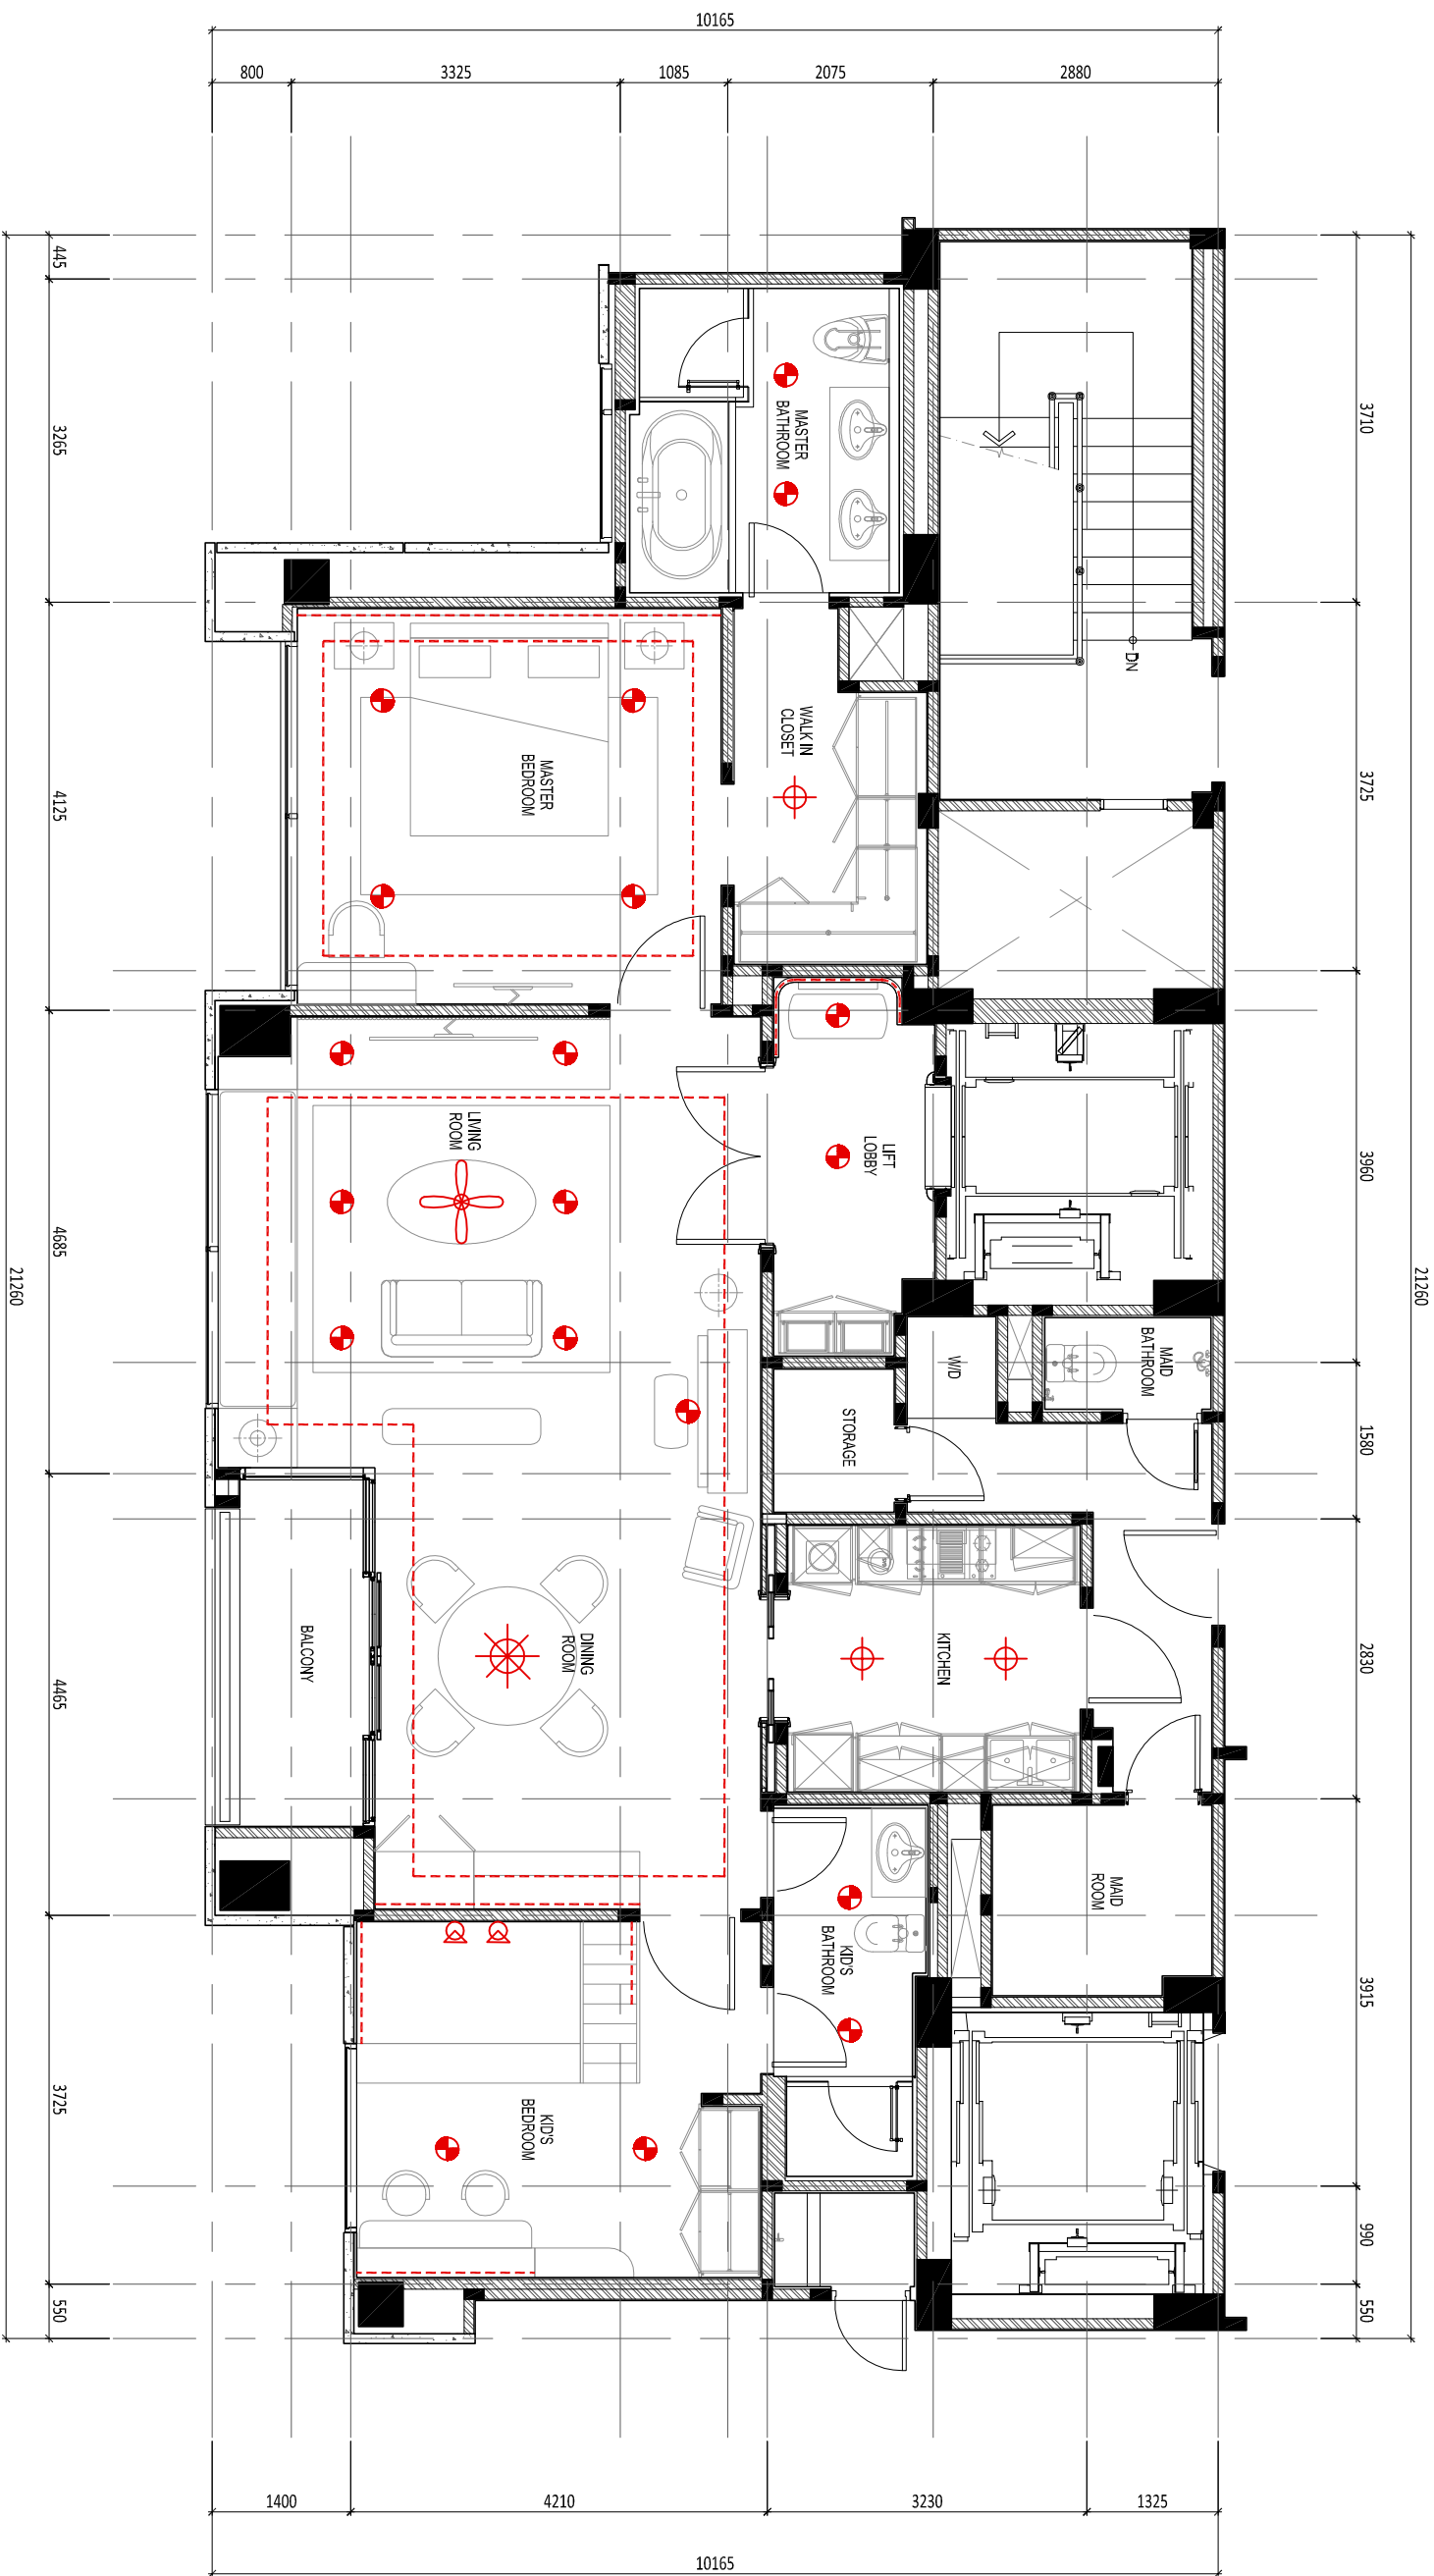


1 LIGHTING & ELECTRICAL PLAN
SCALE 1 : 75 (A3)


D:\NR_Studio\Project\JA Apartment\dwg\ca\interior\ID-01-006 - Lighting & Electrical Plan.dwg Proyek : JA APARTMENT Ketersangan :		Perihal Tugas :		Perencana Asitektur & Interior : Yolanda C.		Konsultan QS :		R E V I S I :		Dikambar :		Diperiksa :		Disetujui :		Nama Gambar :	
: PENDANT LAMP SW : SPOTLIGHT LED SW : DOWNLIGHT LED SW		: WALL LAMP LED SW : LED STRIPE 4000K		Perencana Struktur :		Perencana ME :		Kontraktor :		NO : URAIAN : TANGGAL :		NR : Yolanda C.		Dikambar : NR :		Nama Gambar : LIGHTING & ELECTRICAL PLAN	
								01. WORKING DRAWING - FB 02. 03. 04. 05.		28/07/2021 28/07/2021		Dikambar : NR :		Diperiksa : Yolanda C.		Disetujui :	
								01. 02. 03. 04. 05.		28/07/2021 28/07/2021		Dikambar : NR :		Diperiksa : Yolanda C.		Disetujui :	
								01. 02. 03. 04. 05.		28/07/2021 28/07/2021		Dikambar : NR :		Diperiksa : Yolanda C.		Disetujui :	
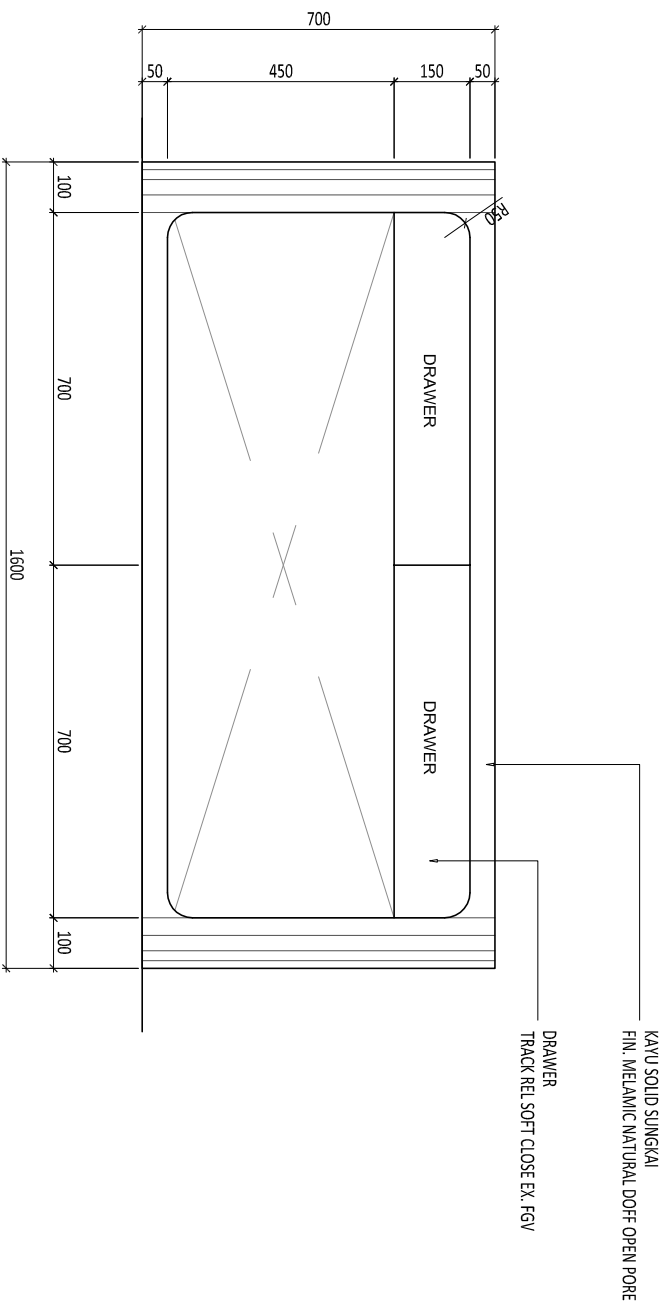


2 TAMPAK DEPAN
SCALE 1: 15 (A3)

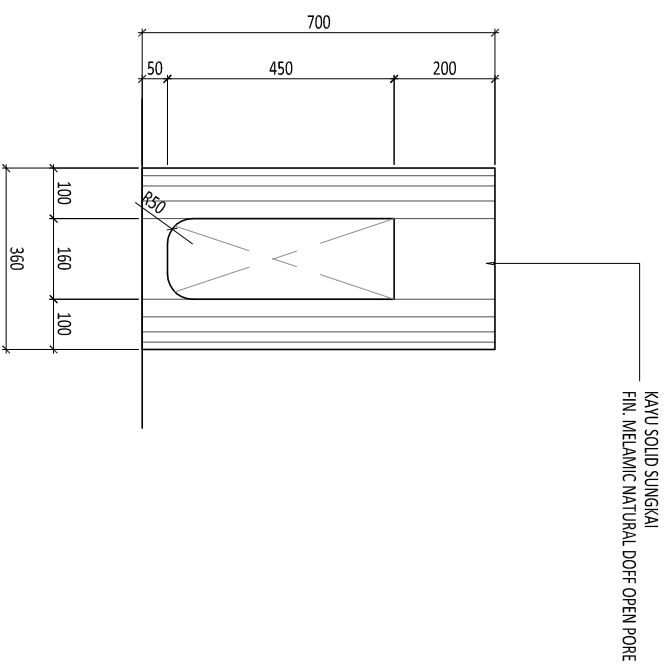


3 TAMPAK SAMPIING
SCALE 1: 15 (A3)

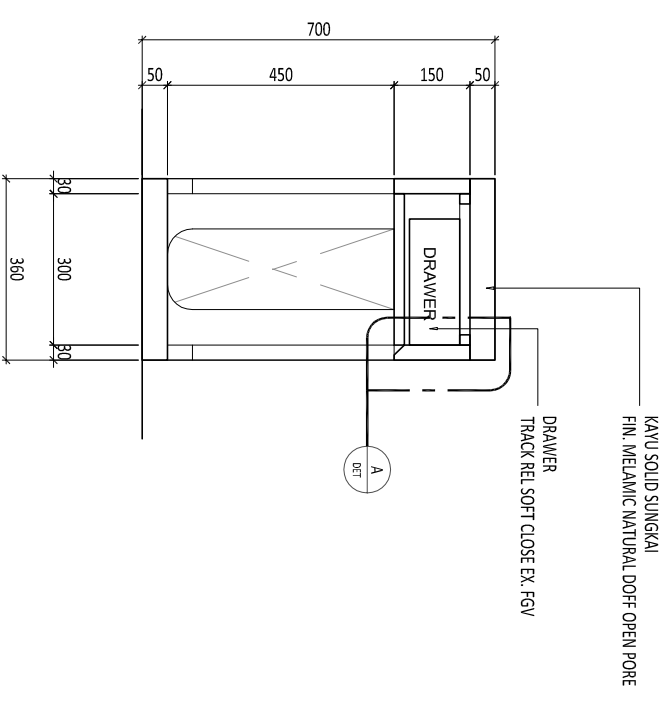


4 POTONGAN 1
SCALE 1: 15 (A3)

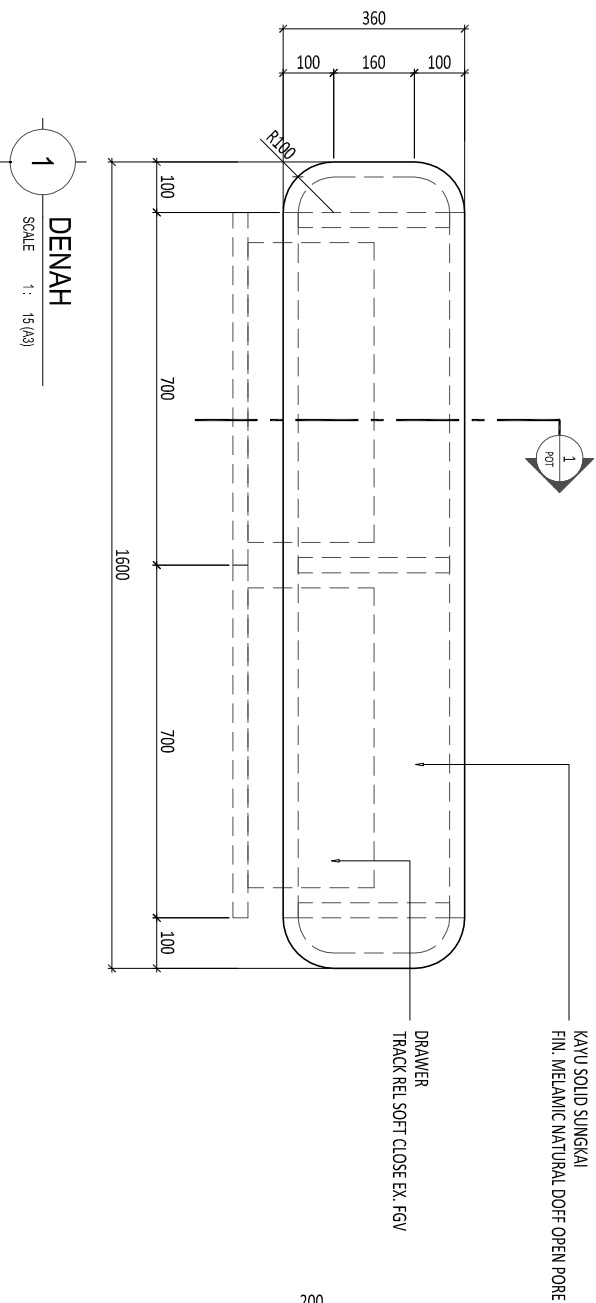

1 DENAH
SCALE 1: 15 (A3)

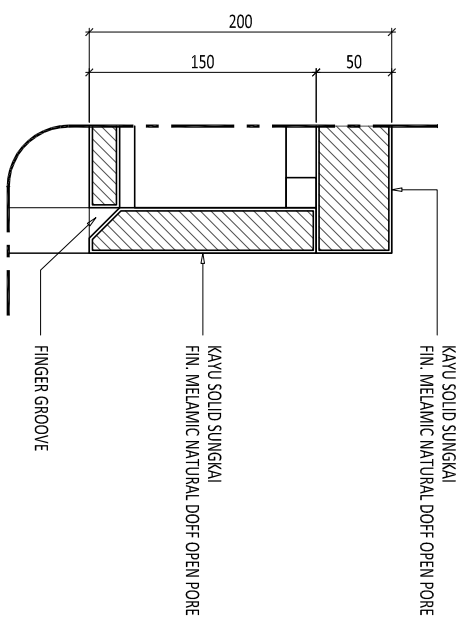

5 DETAIL A
SCALE 1: 5 (A3)

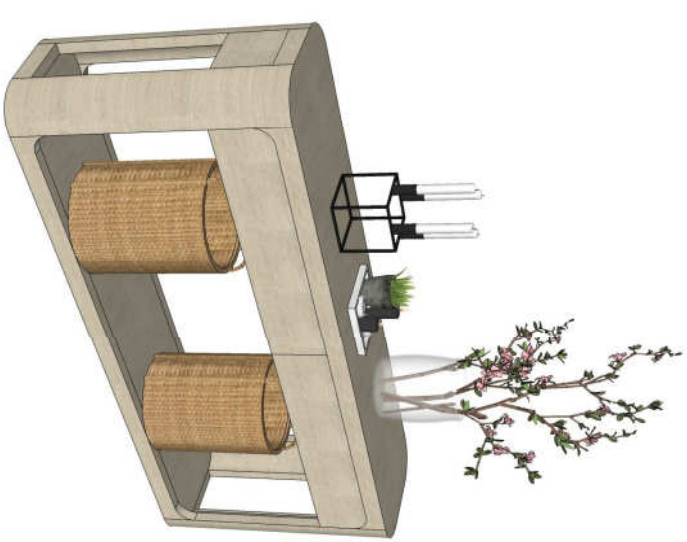

6 3D IMAGE
SCALE 1: NTS

JA APARTMENT

Perencana Struktur

Perencana ME

Kontraktor

NO	URAIAN	TANGGAL
01.	WORKING DRAWING - RD	28/07/2021
02.		
03.		
04.		
05.		


NO PART OF THIS DOCUMENT MAY BE REPRODUCED, TRANSMITTED, OR RECORDED IN ANY FORM OR BY ANY MEANS, WITHOUT THE WRITTEN PERMISSION OF THE ARCHITECT/ENGINEERS.

Skala: 1:15
A3

Status
WORKING DRAWING
Tanggal
28/07/2021

DETAIL FURNITURE
CONSOLE TABLE

Nomor Gambar: ID-02-001-001

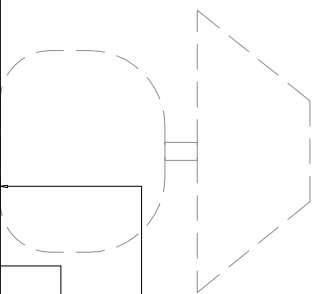


CARARA MARBLE

PLYWOOD
LAPIS VENEER SUNGKAI WHITE OAK
FIN. MELAMIC NATURAL DOFF OPEN PORE

SOFA CUSHION COVER FABRIC
VANIA / IDEFAB

PLYWOOD
LAPIS VENEER SUNGKAI WHITE OAK
FIN. MELAMIC NATURAL DOFF OPEN PORE

SOFA CUSHION COVER FABRIC
VANIA / IDEFAB


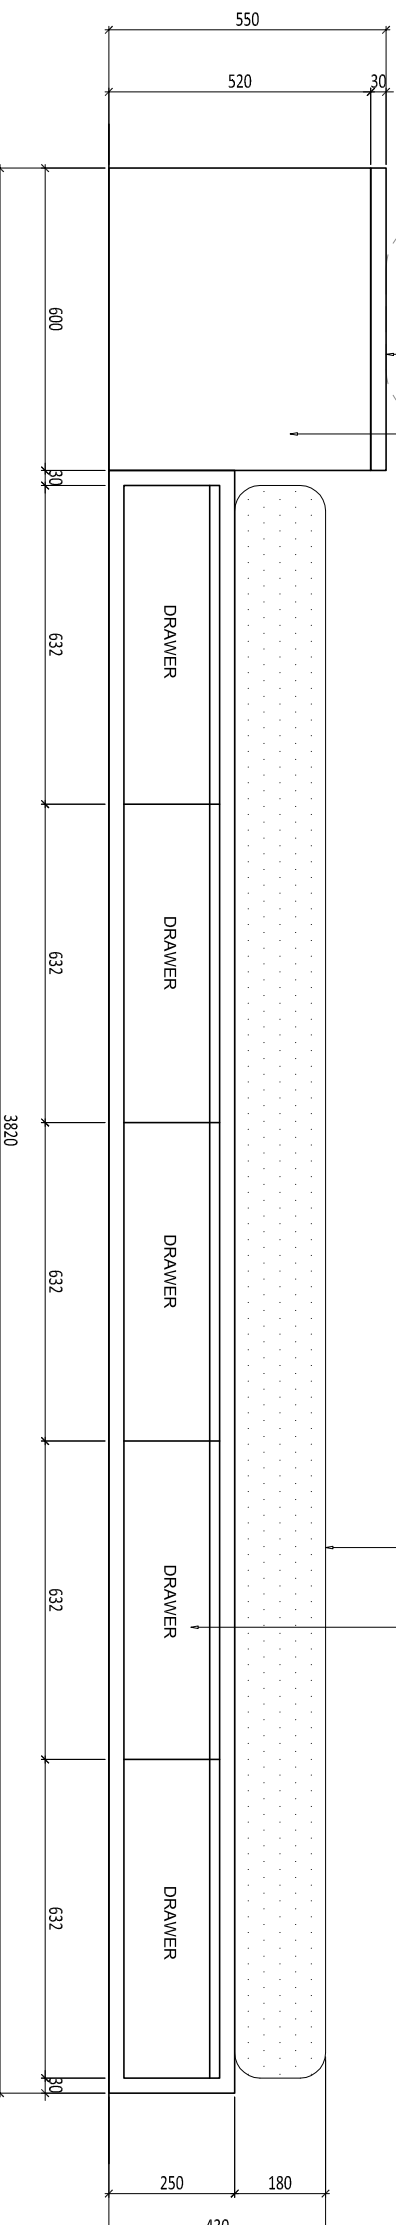


2

TAMPAK DEPAN
SCALE 1 : 15 (A3)




3 POTONGAN 1
SCALE 1 : 15 (A3)

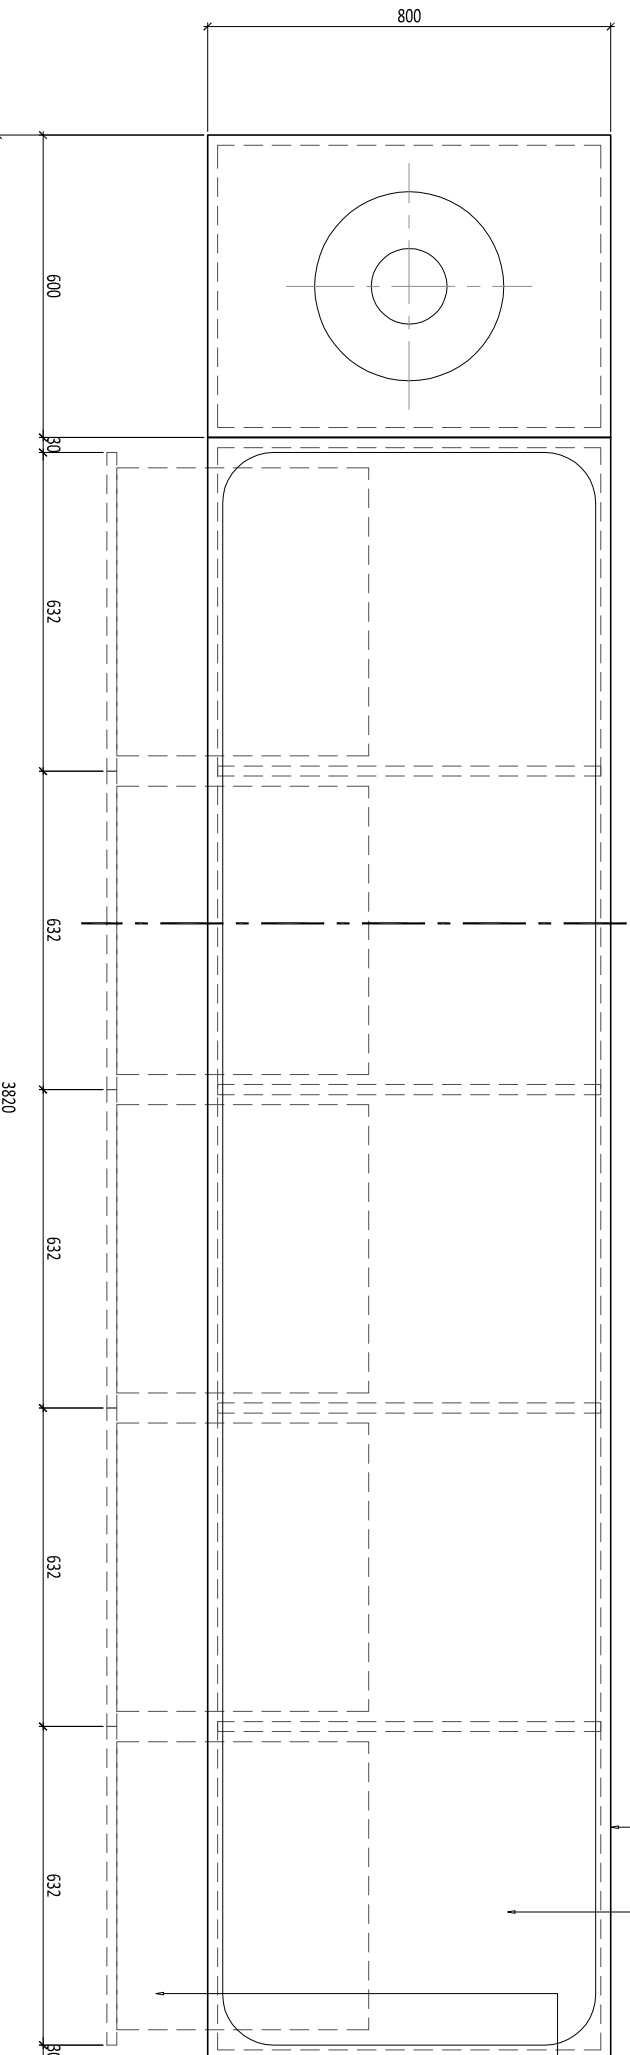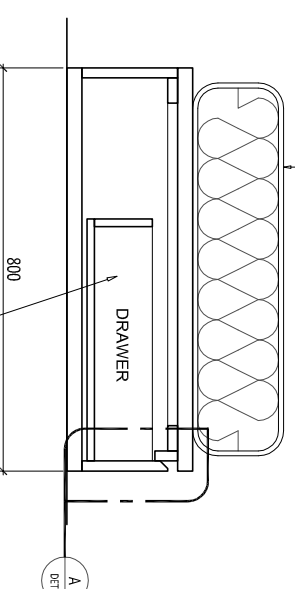

1

DENAH
SCALE 1 : 15 (A3)

4 DETAIL A
SCALE 1 : 5 (A3)

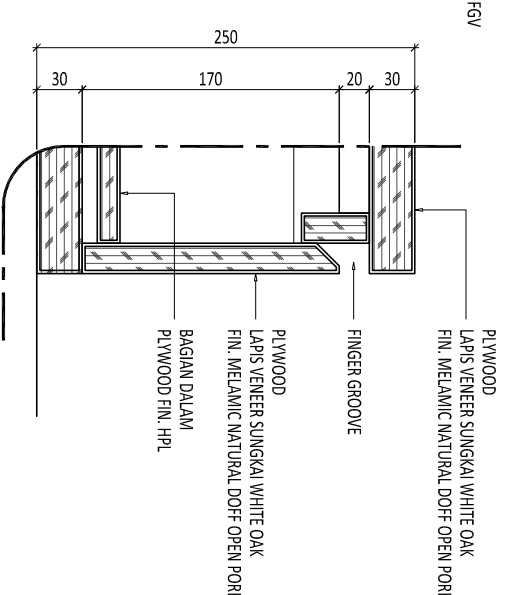

D:\NR_Studio\Project\JA Apartment\dwg\wing\cad\interior\ID-02-001 - Furniture Detail.dwg
Proyek Kelenyangan

Peribadi Tugas

Perencana Asitektur & Interior

Konsultan QS

NO

R E V I S I

TANGGAL

Digambar

Diperiksa

Dibatal

Nama Gambar

DETAIL FURCO BENCH CABINET

Status

WORKING DRAWING

Tanggal 28/07/2021

Yolanda C.

JA APARTMENT

Perencana Struktur

Perencana ME

Kontraktor

01.

URAIAN

28/07/2021

NR

Yolanda C.

21/07/2021

Skala : 1:15

A3

28/07/2021

02.

WORKING DRAWING - RO

28/07/2021

NR

Yolanda C.

21/07/2021

Skala : 1:15

A3

28/07/2021

03.

WORKING DRAWING - RO

28/07/2021

NR

Yolanda C.

21/07/2021

Skala : 1:15

A3

28/07/2021

04.

WORKING DRAWING - RO

28/07/2021

NR

Yolanda C.

21/07/2021

Skala : 1:15

A3

28/07/2021

05.

WORKING DRAWING - RO

28/07/2021

NR











Yolanda C.

21/07/2021

Skala : 1:15

A3

28/07/2021

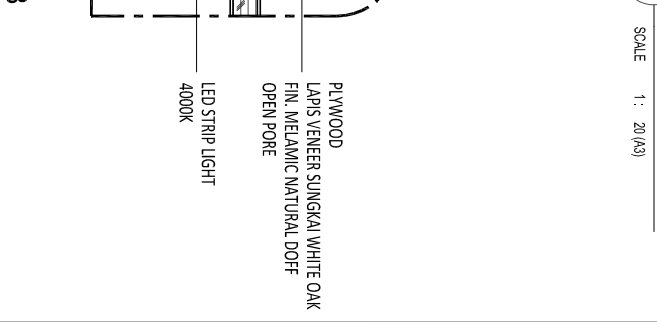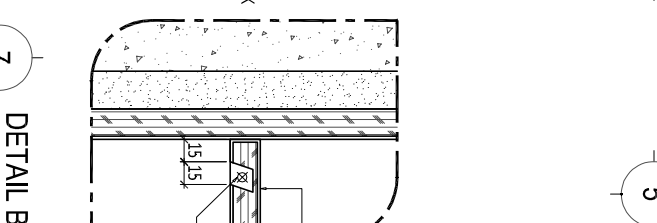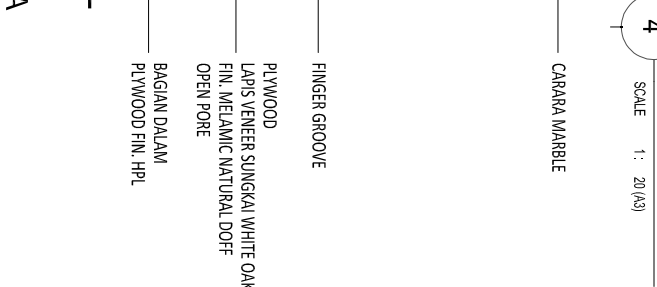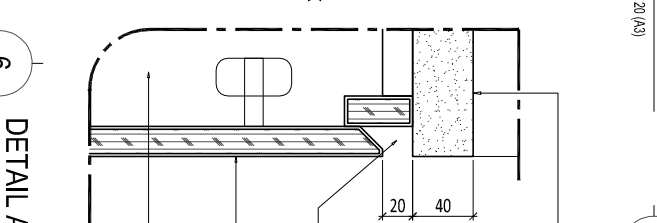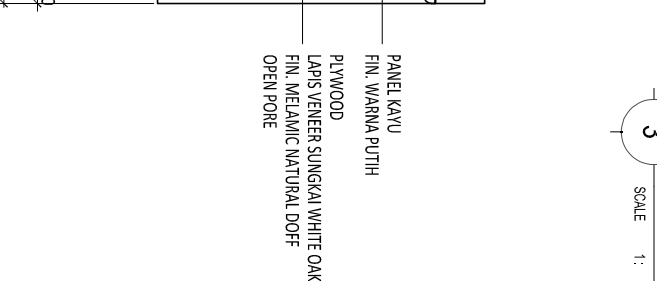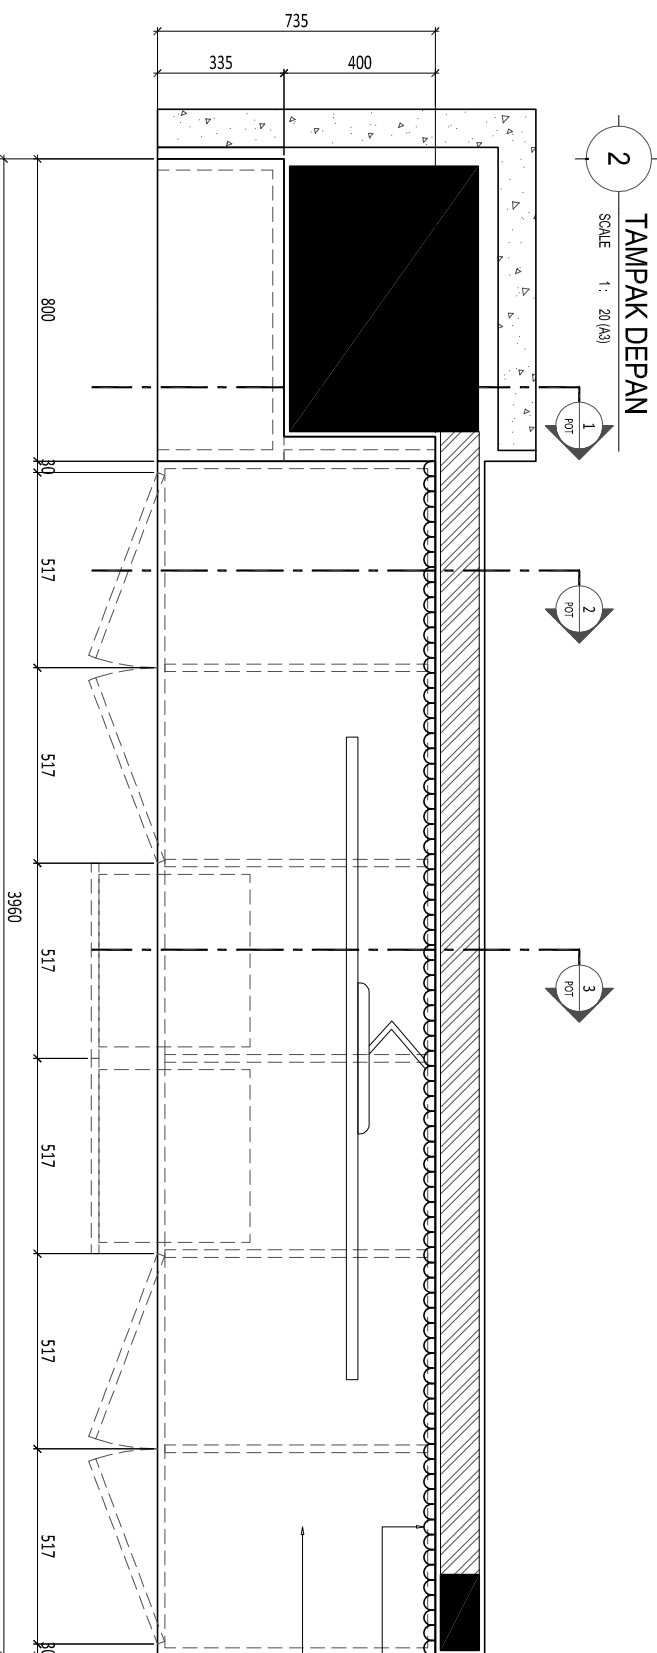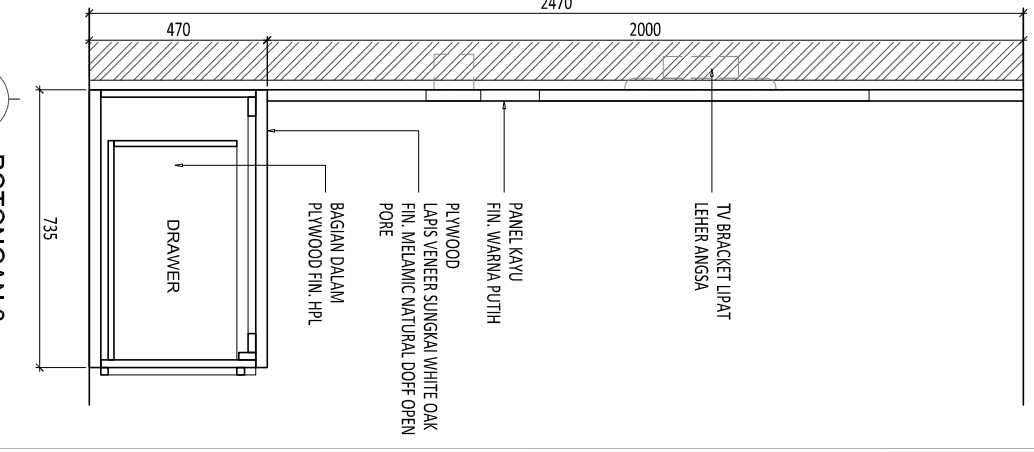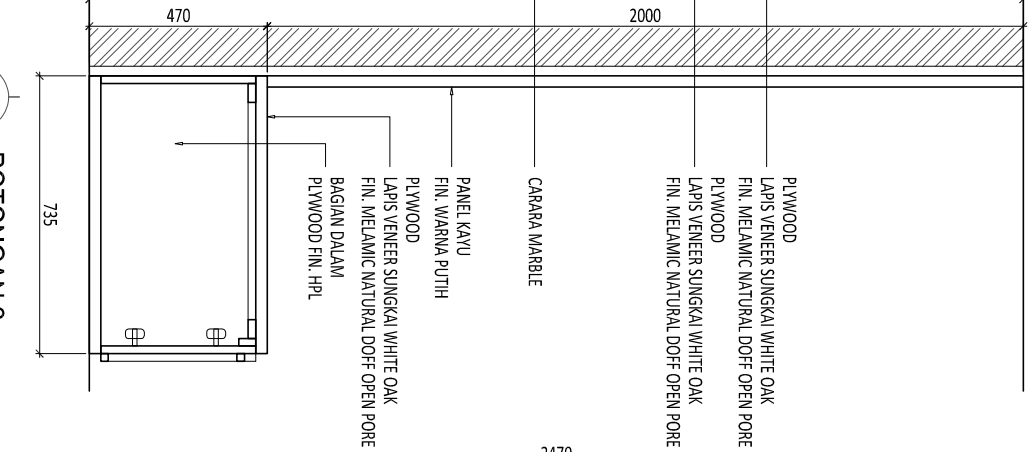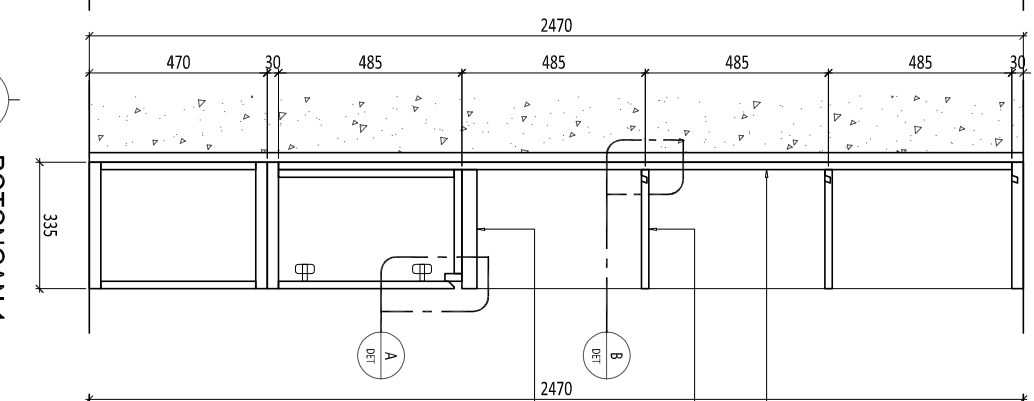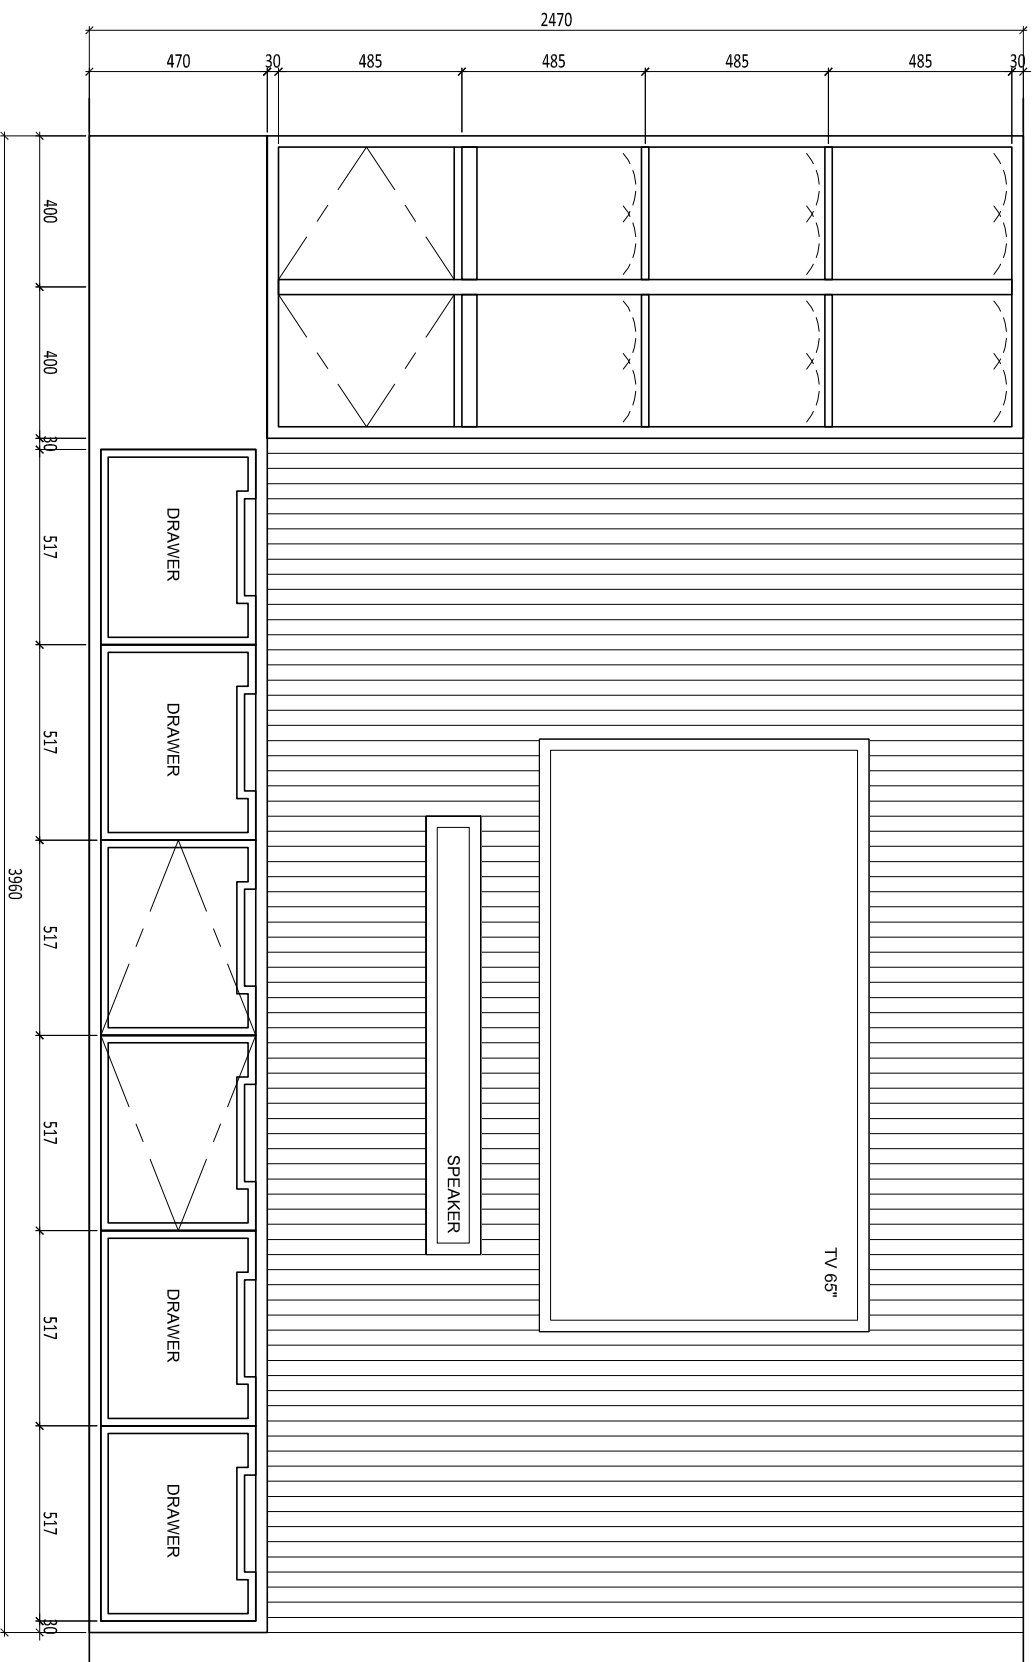

1 DENAH
SCALE 1: 20 (A3)

2 TAMPAK DEPAN
SCALE 1: 20 (A3)

3 POTONGAN 1
SCALE 1: 20 (A3)


4 POTONGAN 2
SCALE 1: 20 (A3)

5 POTONGAN 3
SCALE 1: 20 (A3)

6 DETAIL A
SCALE 1: 5 (A3)

7 DETAIL B
SCALE 1: 5 (A3)


DINER Studio Project: JA Apartment dwg/ing/cad/interior/ID-02-001 - Furniture Detail.dwg		21/07/2021	
Proyek		Keterangan	
JA APARTMENT		Perbaikan Tugas	
Perencana Struktural		Perencana Asitektur & Interior	
Perencana ME		Yolanda C.	
Konsultan QS		Konsultan QS	
Kontaktor		Kontaktor	
R E V I S I		Digambar	
NO	URAIAN	TANGGAL	NR
01.	WORKING DRAWING - RD	28/07/2021	Yolanda C.
02.			
03.			
04.			
05.			
Nama Gambar		DETAIL FURJOS TV CABINET	
Skala: 1:20		A3	
Nomor Gambar: ID-02-003-001		Status: WORKING DRAWING	
		Tanggal: 28/07/2021	

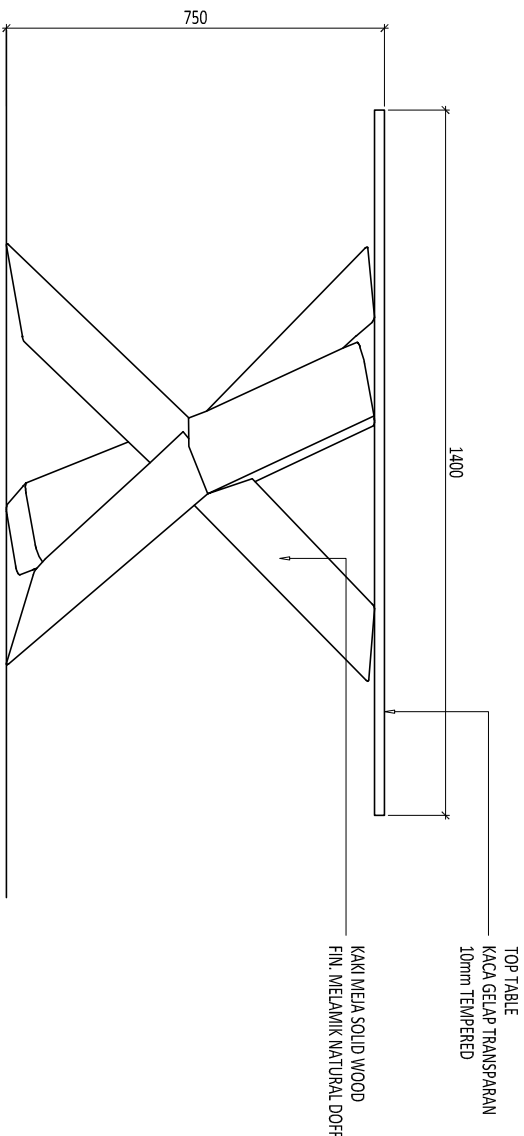


2 TAMPAK
SCALE 1 : 15(A3)




3 3D IMAGE
SCALE 1 : NTS

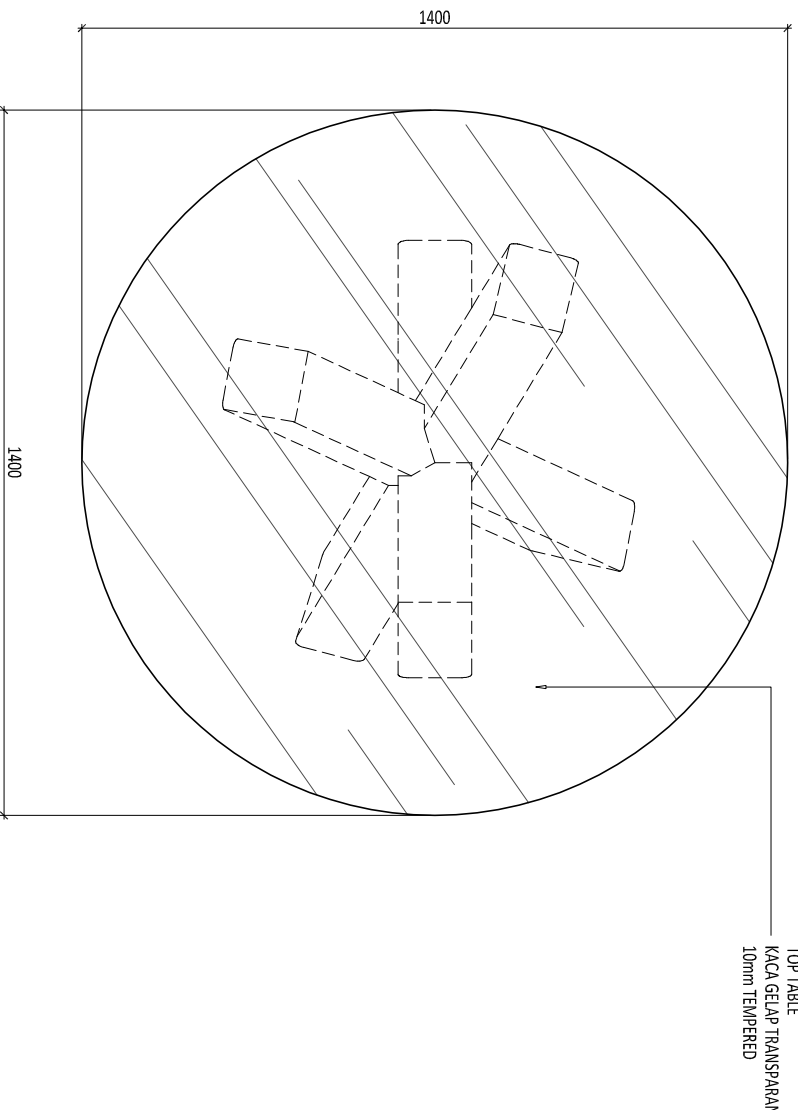

1 DENAH
SCALE 1 : 15(A3)

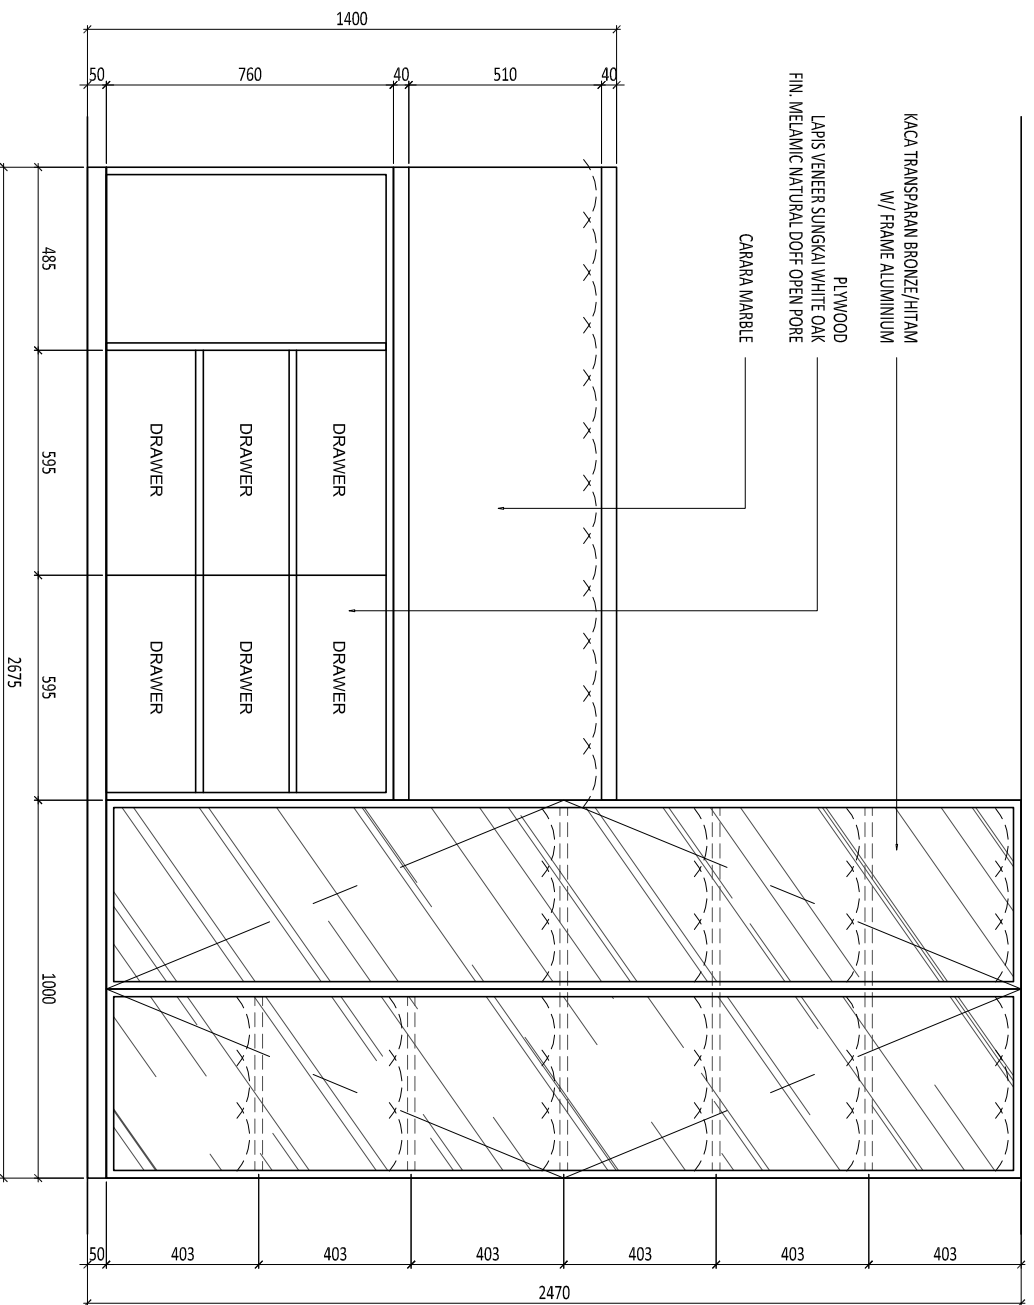


2 TAMPAK DEPAN
SCALE 1: 20 (A3)

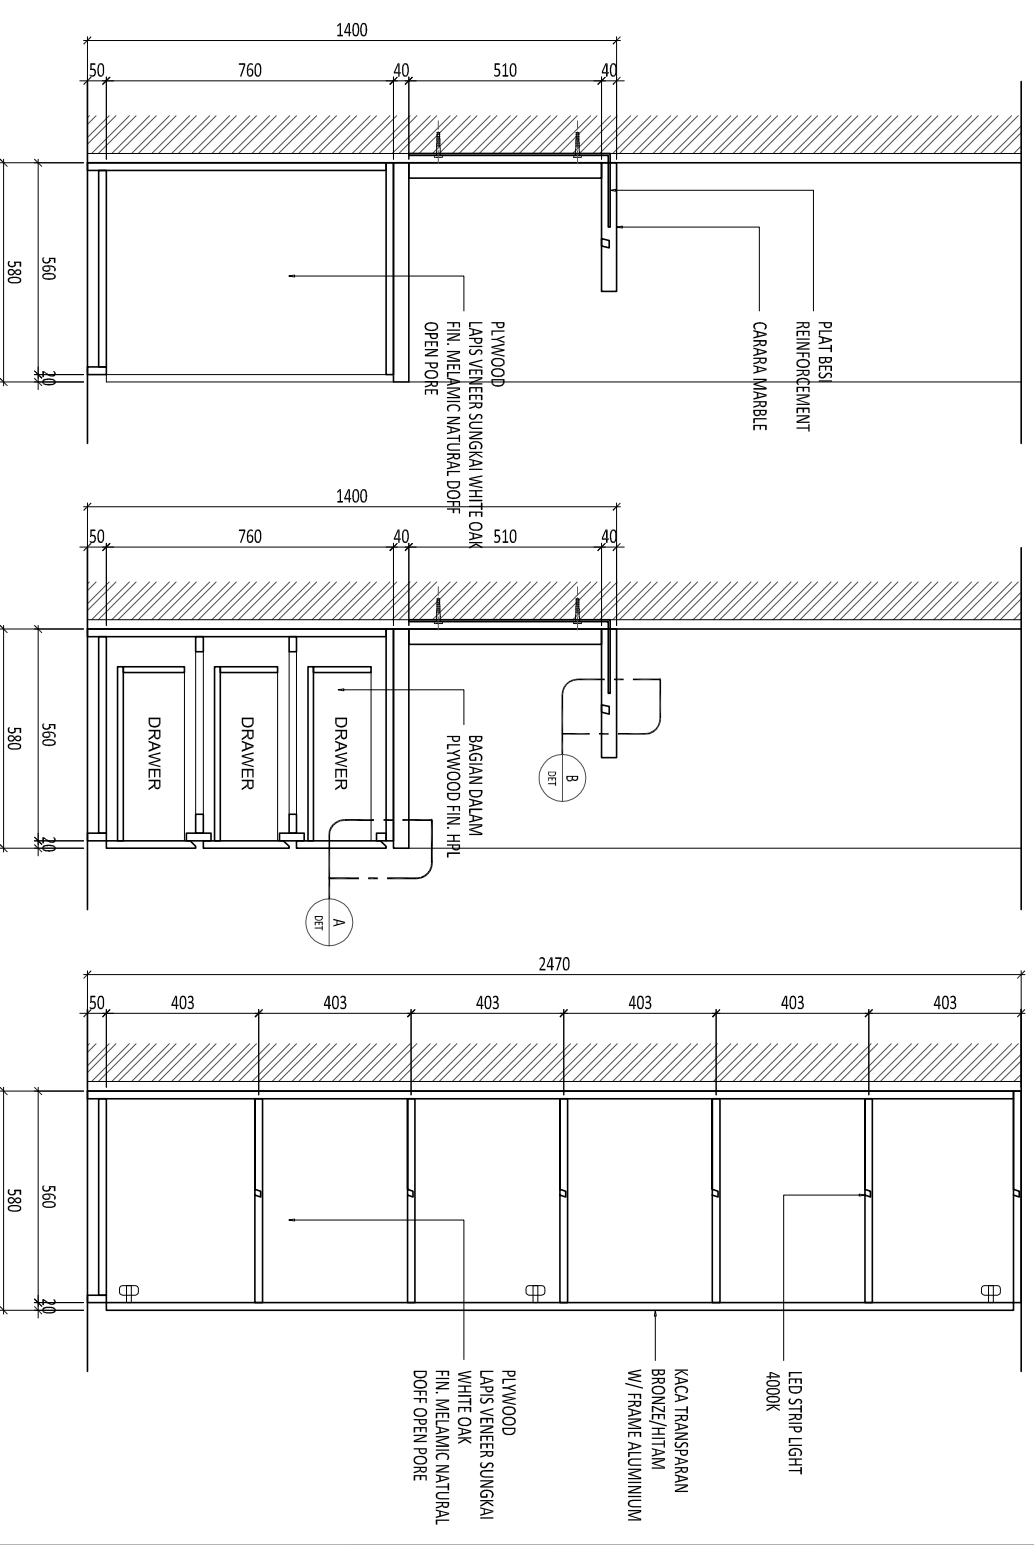


3 POTONGAN 1
SCALE 1: 20 (A3)

4 POTONGAN 2
SCALE 1: 20 (A3)


5 POTONGAN 3
SCALE 1: 20 (A3)

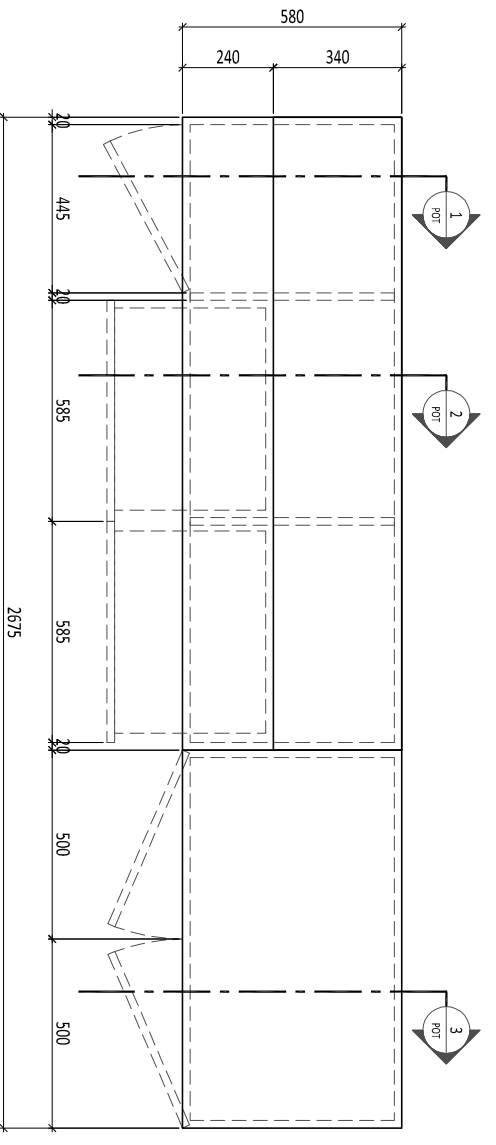

1 DENAH
SCALE 1: 20 (A3)


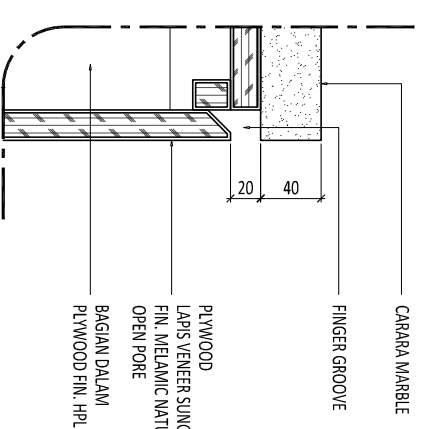


6 DETAIL A
SCALE 1: 5 (A3)

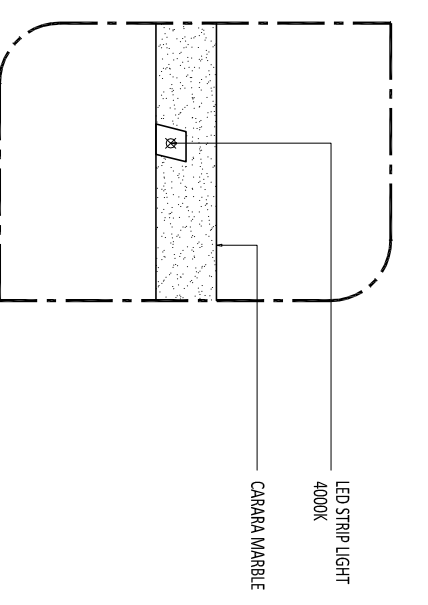

7 DETAIL B
SCALE 1: 5 (A3)

DINR Studio Project: JA Apartment dwg/02-001 - Furniture Detail.dwg		21/07/2021	
Proyek		Keterangan	
JA APARTMENT		Perencanaan	
Perencana Struktur		Perencana MEP	
Perencana Tugass		Perencana Asblatur & Interior	
Yolancia C.		Konsultan QS	
Kontaktor		R E V I S I	
NO		URAIAN	
01.		WORKING DRAWING - RD	
02.		28/07/2021	
03.		DOKUMEN PERENCANAAN DAN PENGENDALIAN KUALITAS (DPPK) TERBUTUS DAN ASISTENSI PERENCANAAN	
04.		DOKUMEN PERENCANAAN DAN PENGENDALIAN KUALITAS (DPPK) TERBUTUS DAN ASISTENSI PERENCANAAN	
05.		DOKUMEN PERENCANAAN DAN PENGENDALIAN KUALITAS (DPPK) TERBUTUS DAN ASISTENSI PERENCANAAN	
Dikambar		Diperiksa	
NR		Yolancia C.	
Dibesului		Nama Gambar	
DETAIL FURDUS PANTRY CABINET		Skala: 1:20	
A3		Status	
Nomor Gambar: ID-02-005-001		WORKING DRAWING	
		Tanggal	
		28/07/2021	

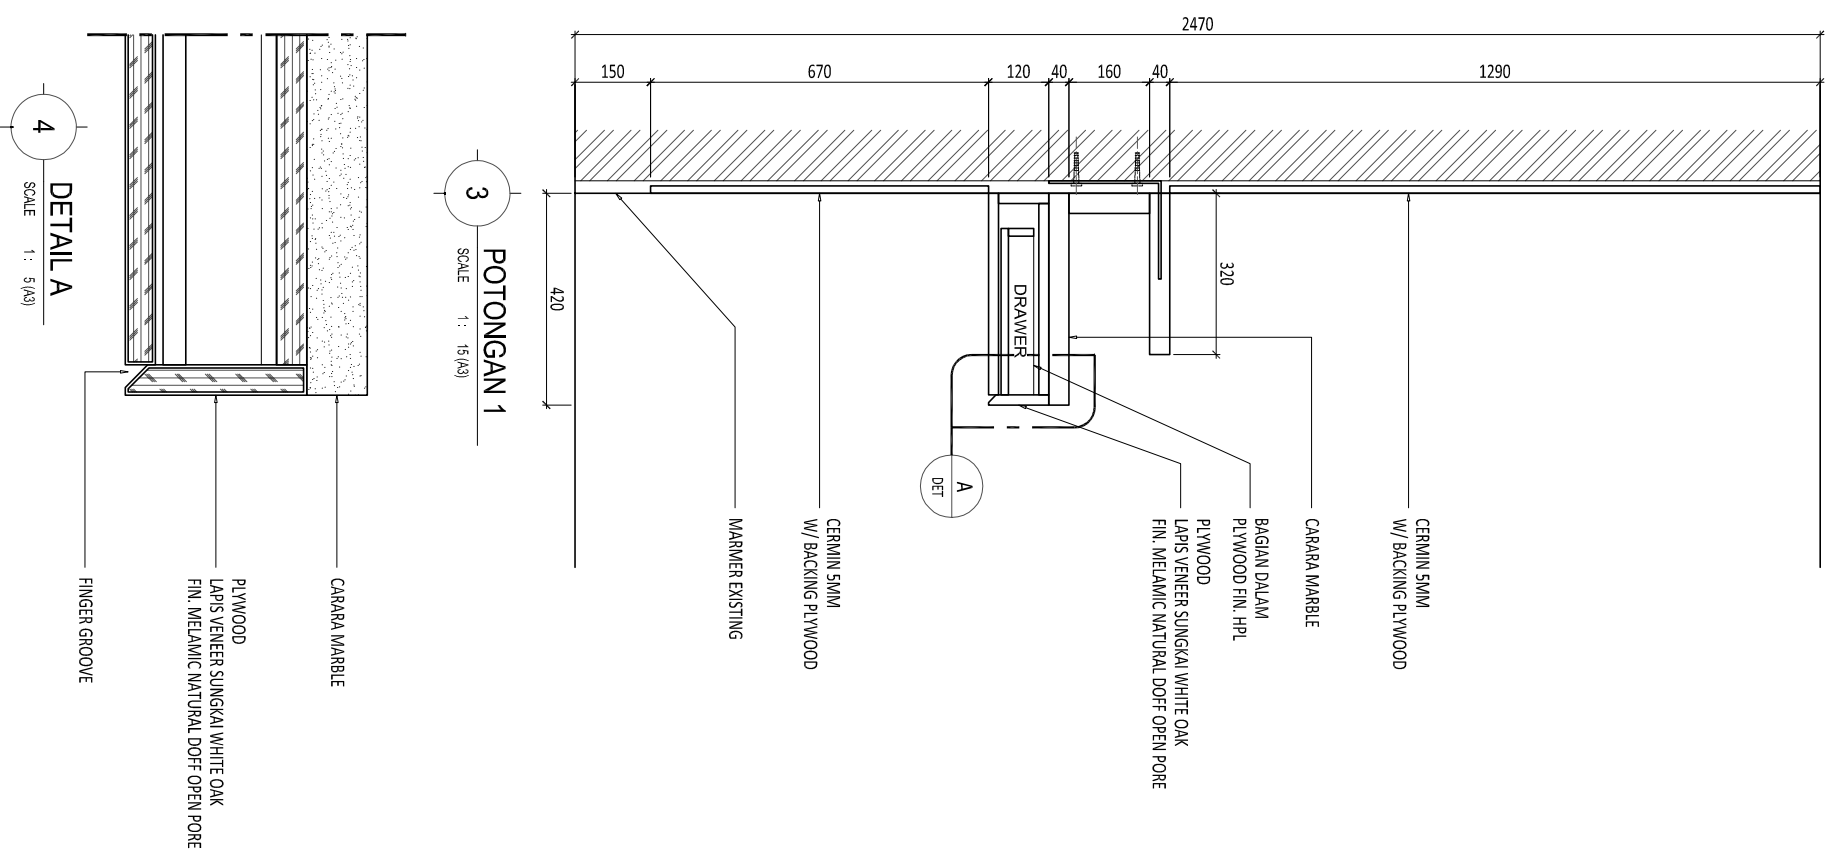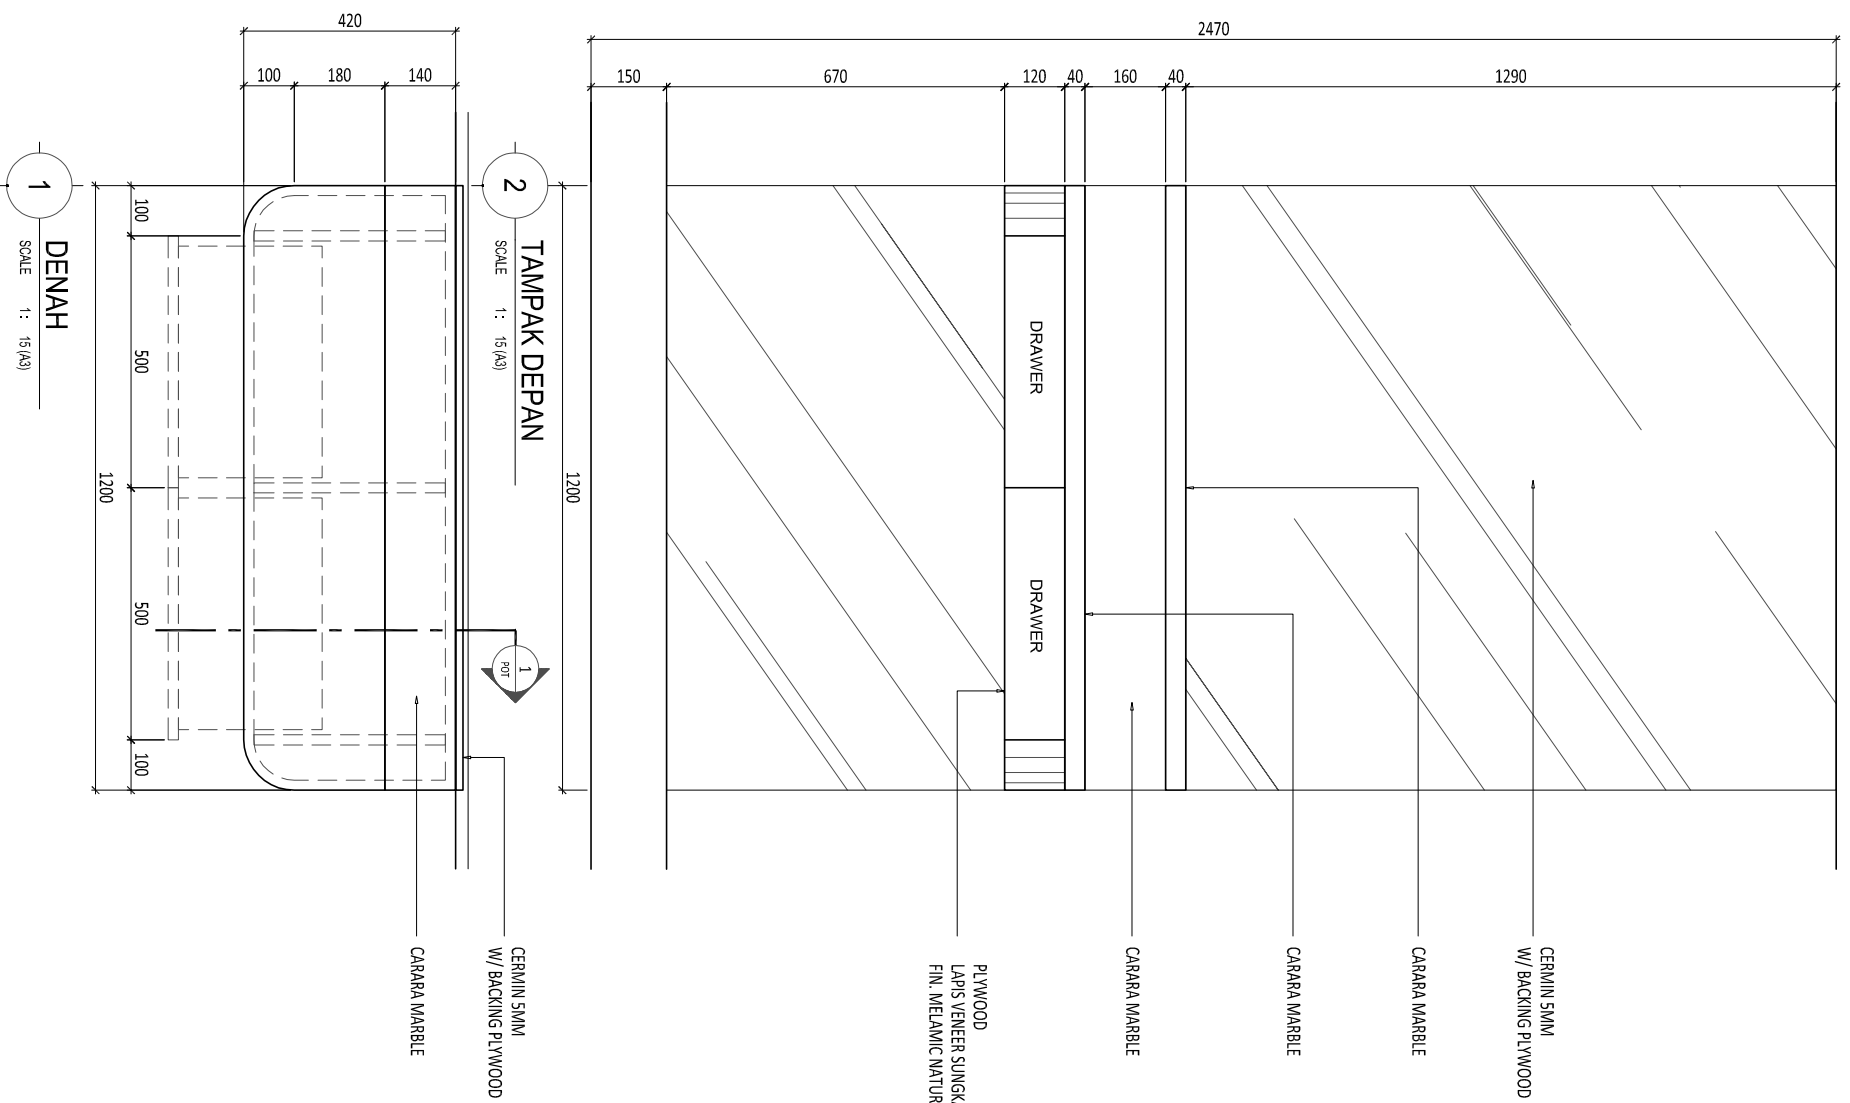

D:\NR_Studio\Project\JA Apartment\dwg\02-001 - Furniture Detail.dwg
Proyek Ketersangan

Pembeli Tugas

Perencana Asitektur & Interior

Konsultan QS

R E V I S I

Digambar NR
Diperiksa Yolanda C.
Disetujui

Nama Gambar

21/07/2021

JA APARTMENT

Perencana Struktur

Perencana ME

Kontraktor

NO	URAIAN	TANGGAL
01.	WORKING DRAWING - RD	28/07/2021
02.		
03.		
04.		
05.		







DRAWING ENGINEER: YULANDA C.
DIPERIKSA: YULANDA C.
DISetujui: YULANDA C.
NO PART OF THIS DOCUMENT MAY BE REPRODUCED, TRANSMITTED, OR RECORDED IN ANY FORM OR BY ANY MEANS, WITHOUT THE WRITTEN PERMISSION OF THE ARCHITECT/ENGINEERS.

Detail FURDAB DRESSING TABLE

Status WORKING DRAWING Tanggal 28/07/2021

Skala: 1:15 A3

Nomor Gambar: ID-02-006-001

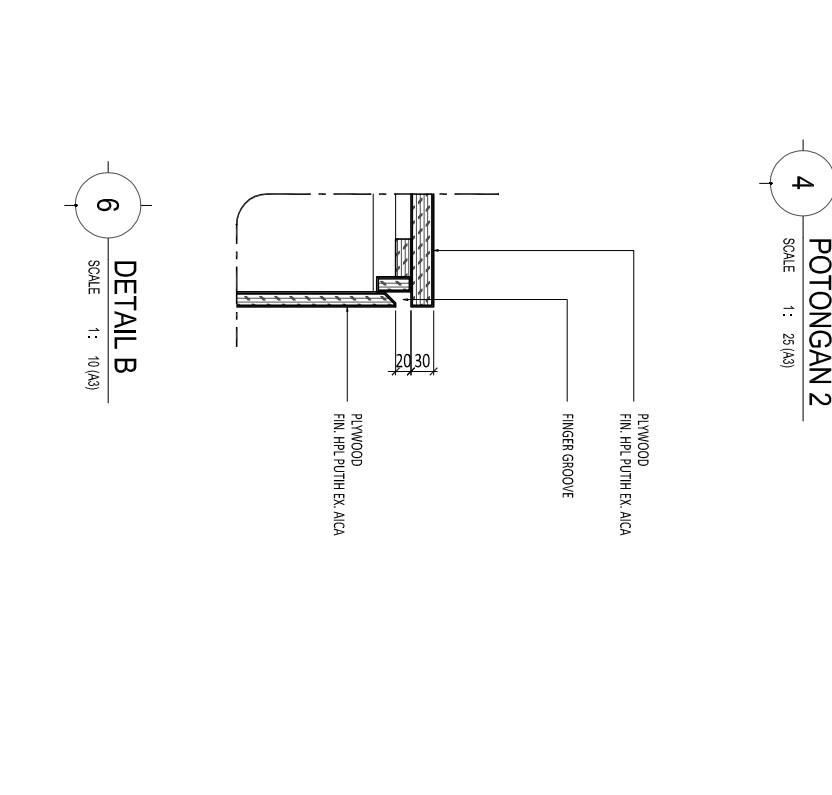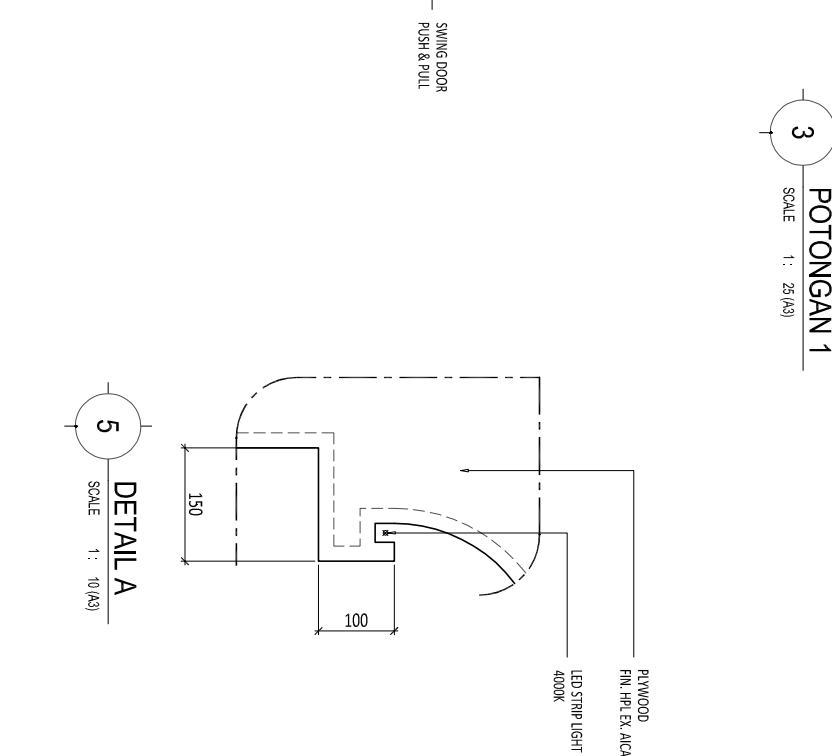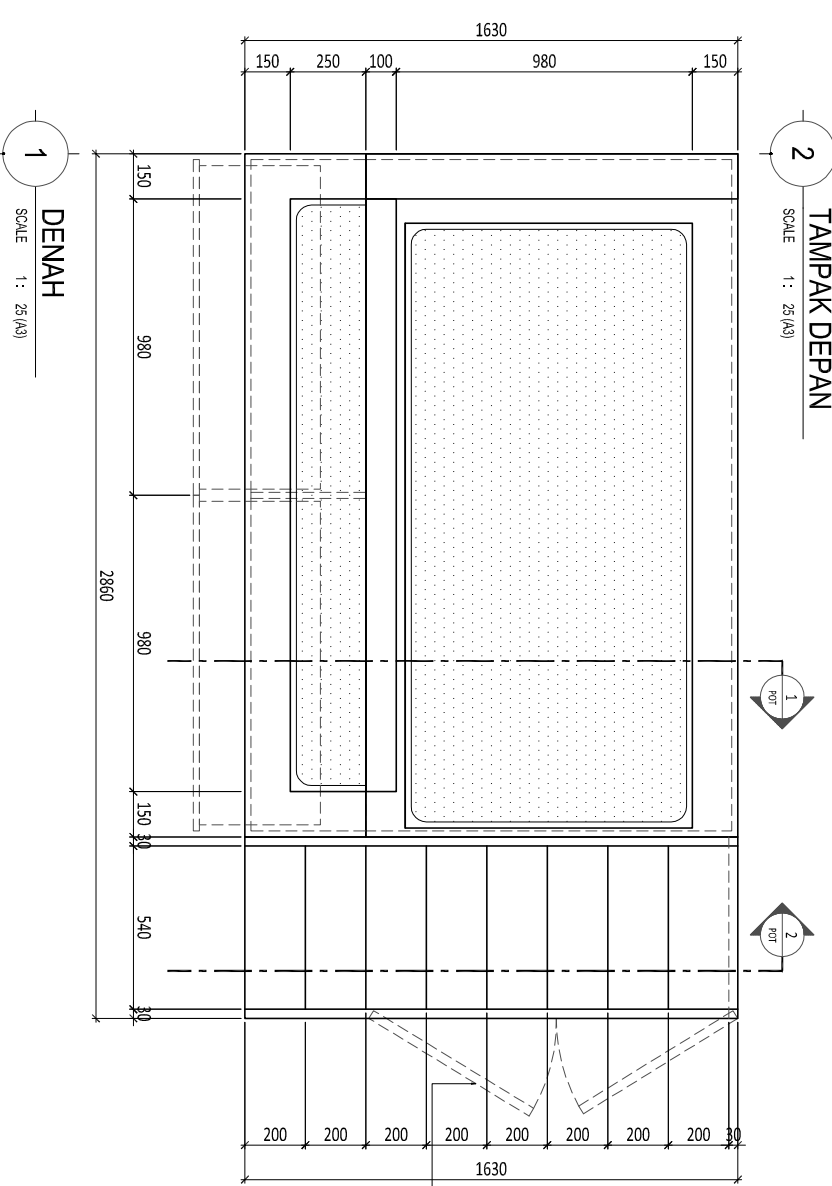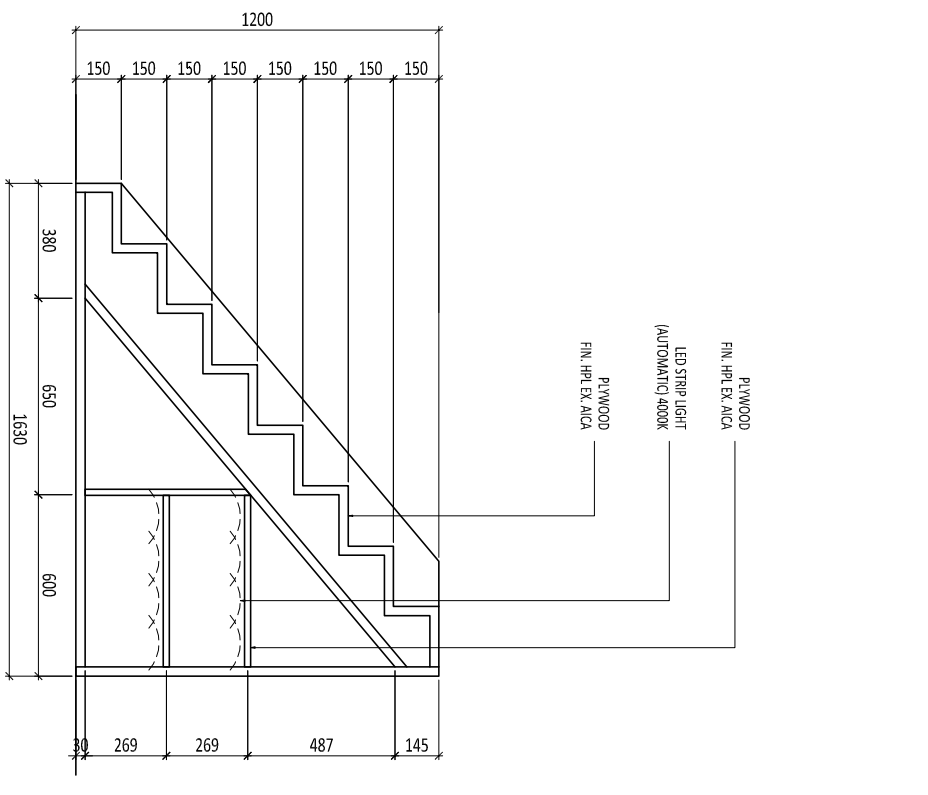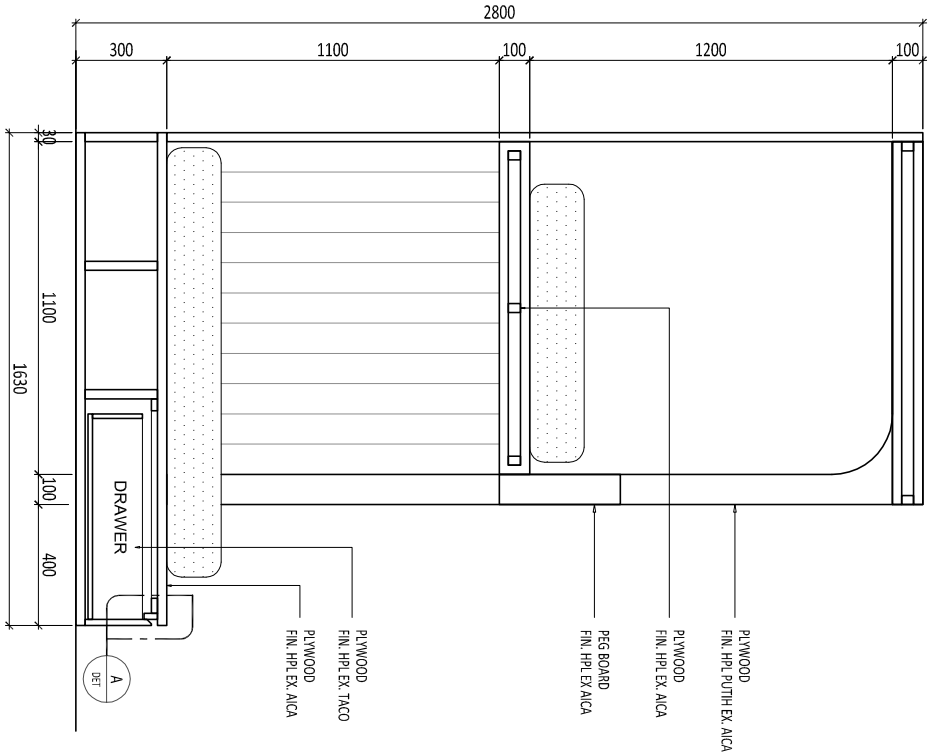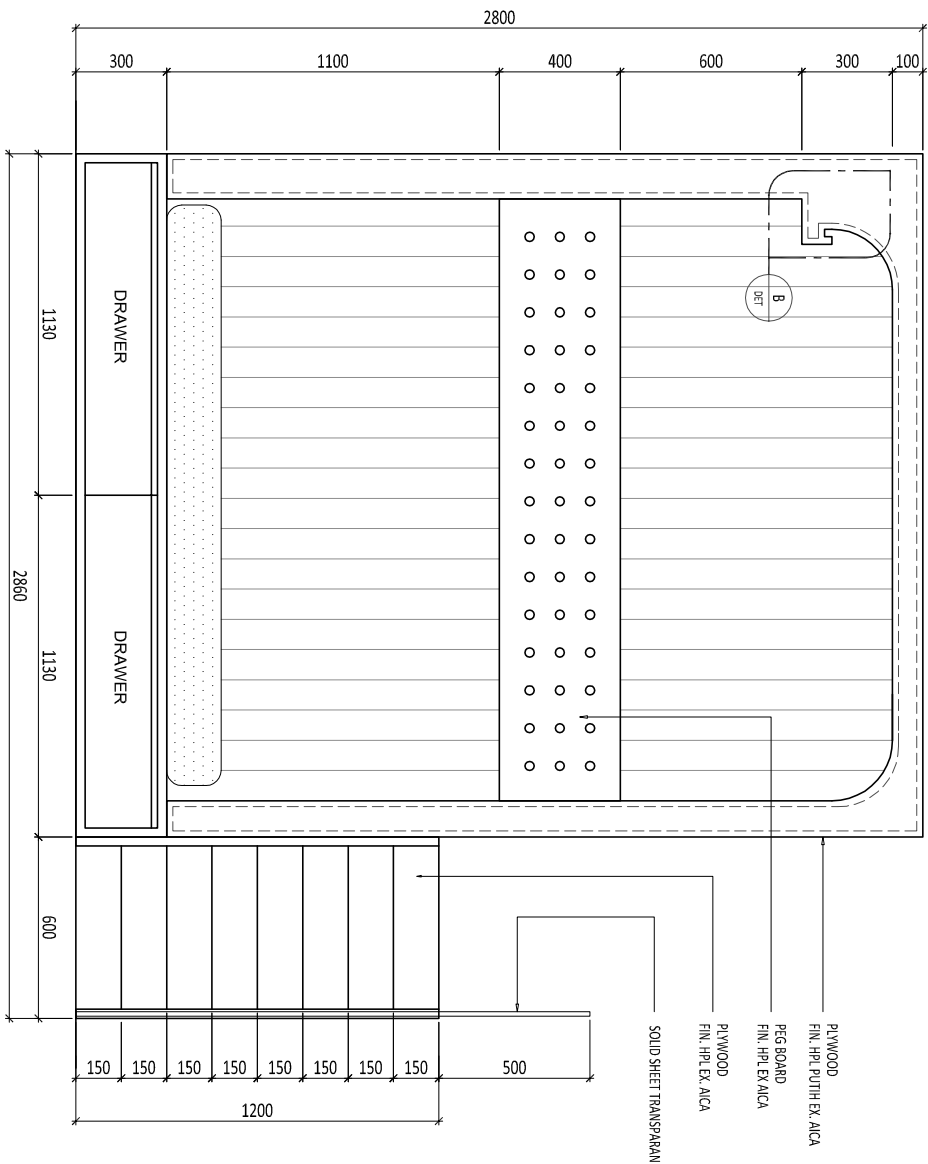

2 TAMPAK DEPAN
SCALE 1 : 25 (A3)

3 POTONGAN 1
SCALE 1 : 25 (A3)





4 POTONGAN 2
SCALE 1 : 25 (A3)

1 DENAH
SCALE 1 : 25 (A3)

5 DETAIL A
SCALE 1 : 10 (A3)

6 DETAIL B
SCALE 1 : 10 (A3)

D:\NR_Studio\Project\JA Apartment\dwg\kitchen\ID-02-001 - Furniture Detail.dwg		21/07/2021	
Proyek		Keterangan	
JA APARTMENT		Perencanaan	
Perencana Tugas		Perencana Struktur	
Perencana Asitektur & Interior		Perencana ME	
Yolanda C.		Konsultan QS	
Kontaktor		R E V I S I	
NO		URAIAN	TANGGAL
01.		WORKING DRAWING - RD	28/07/2021
02.			
03.			
04.			
05.			
Digambar		Diperiksa	Dibatal/
NR		Yolanda C.	
Nama Gambar		DETAIL FURNITURE DOUBLE BED	
Skala : 1/25		A3	
Nomor Gambar : ID-02-008-001		Status	
		WORKING DRAWING	
		Tanggal	
		28/07/2021	

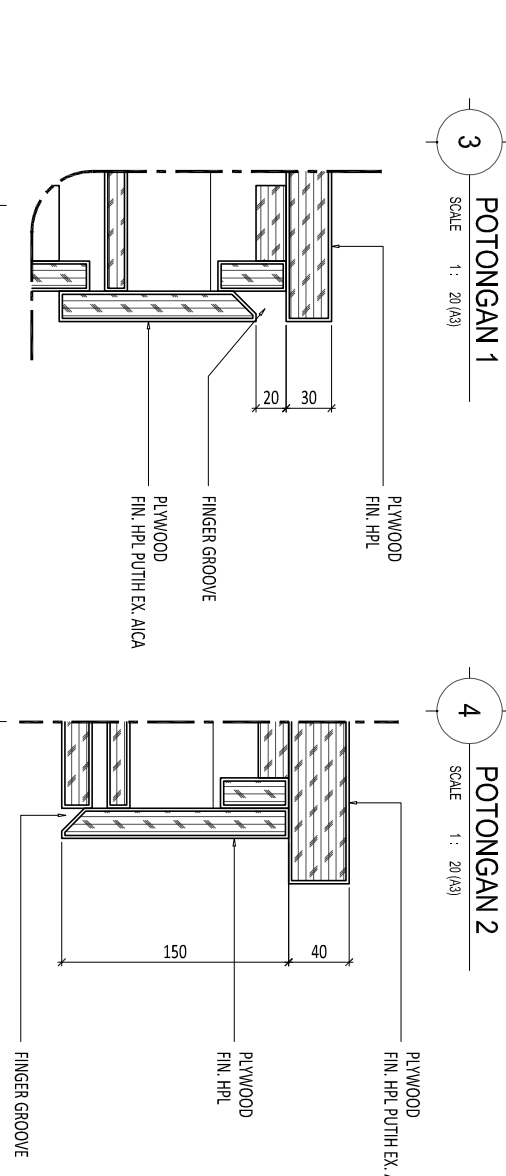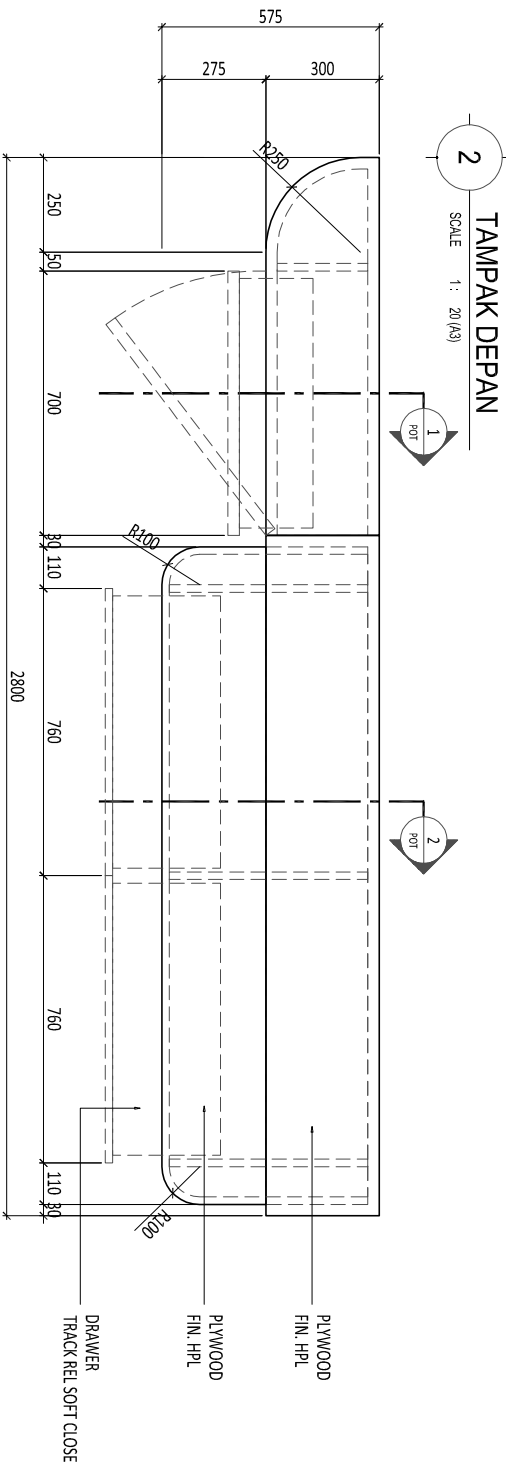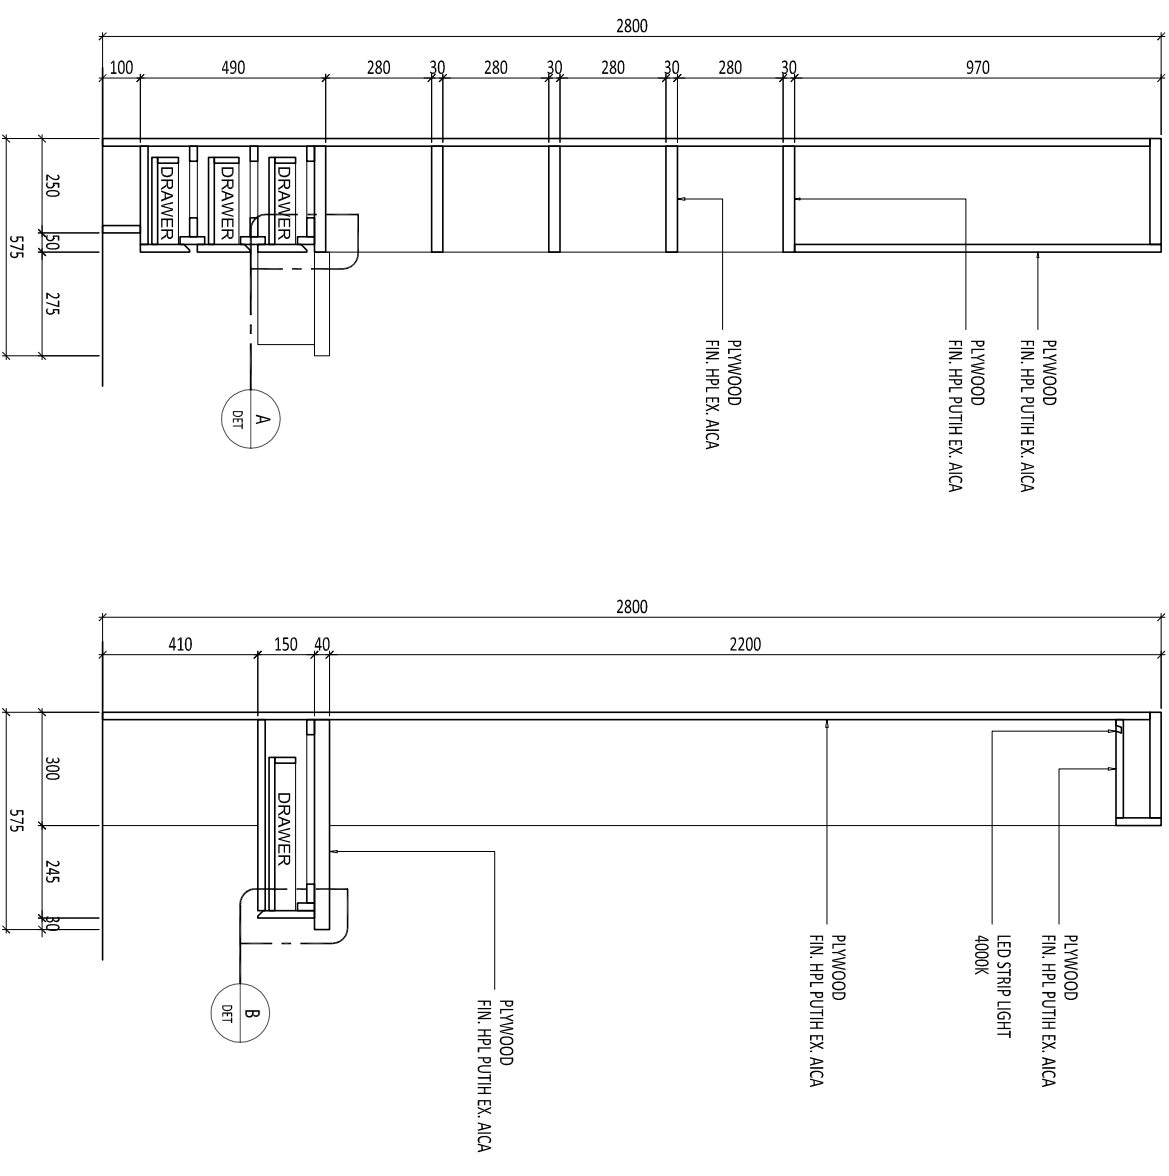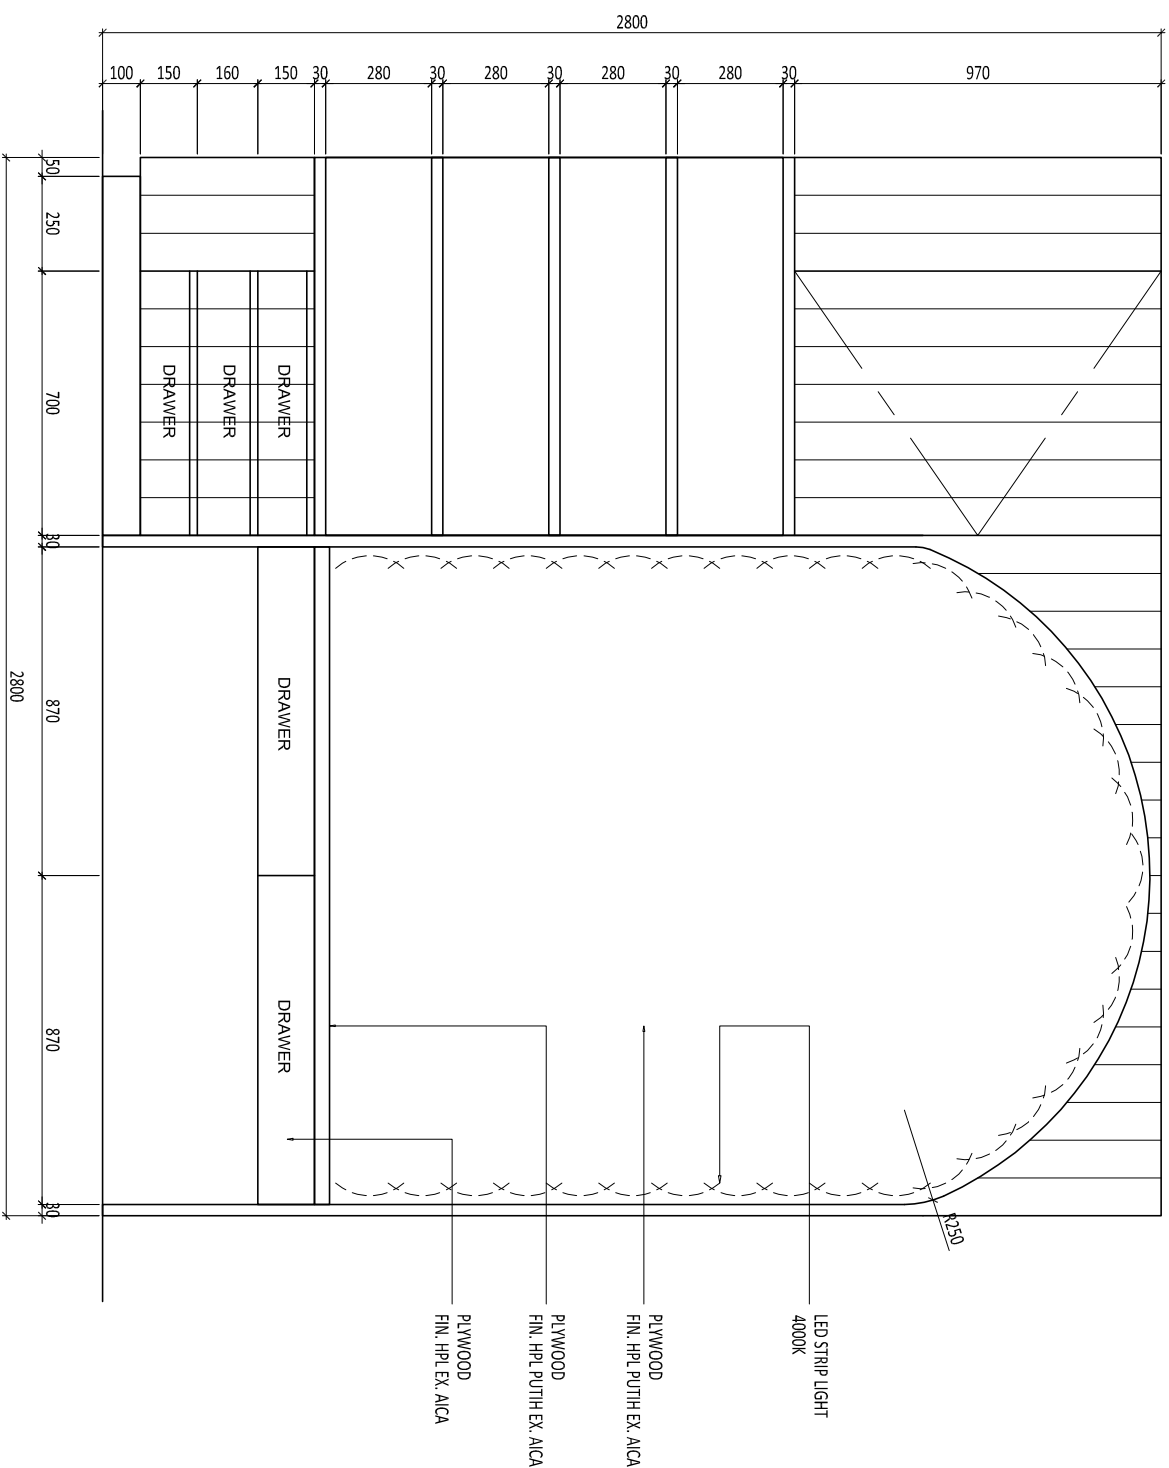

2 TAMPAK DEPAN
SCALE 1 : 20 (A3)

3 POTONGAN 1
SCALE 1 : 20 (A3)

4 POTONGAN 2
SCALE 1 : 20 (A3)


1 DENAH
SCALE 1 : 20 (A3)

5 DETAIL A
SCALE 1 : 5 (A3)


6 DETAIL B
SCALE 1 : 5 (A3)

D:\HR_StudiProyek\JA Apartment\dwg\kitchen\ID-02-001 - Furniture Detail.dwg 21/07/2021


Proyek		Keterangan	
JA APARTMENT			
Perencana Tugas		Perencana Struktur	
Yolanda C.		Perencana ME	
Konsultan OS		Kontraktor	
NO	R E V I S I	TANGGAL	Digambar
01.	URAIAN	28/07/2021	NR
02.	WORKING DRAWING - RD		Yolanda C.
03.			
04.			
05.			
Nama Gambar		Detail FURNITURE STUDY TABLE	
Skala : 120	A3	Status	WORKING DRAWING
Nomor Gambar : ID-02-009-001		Tanggal	28/07/2021

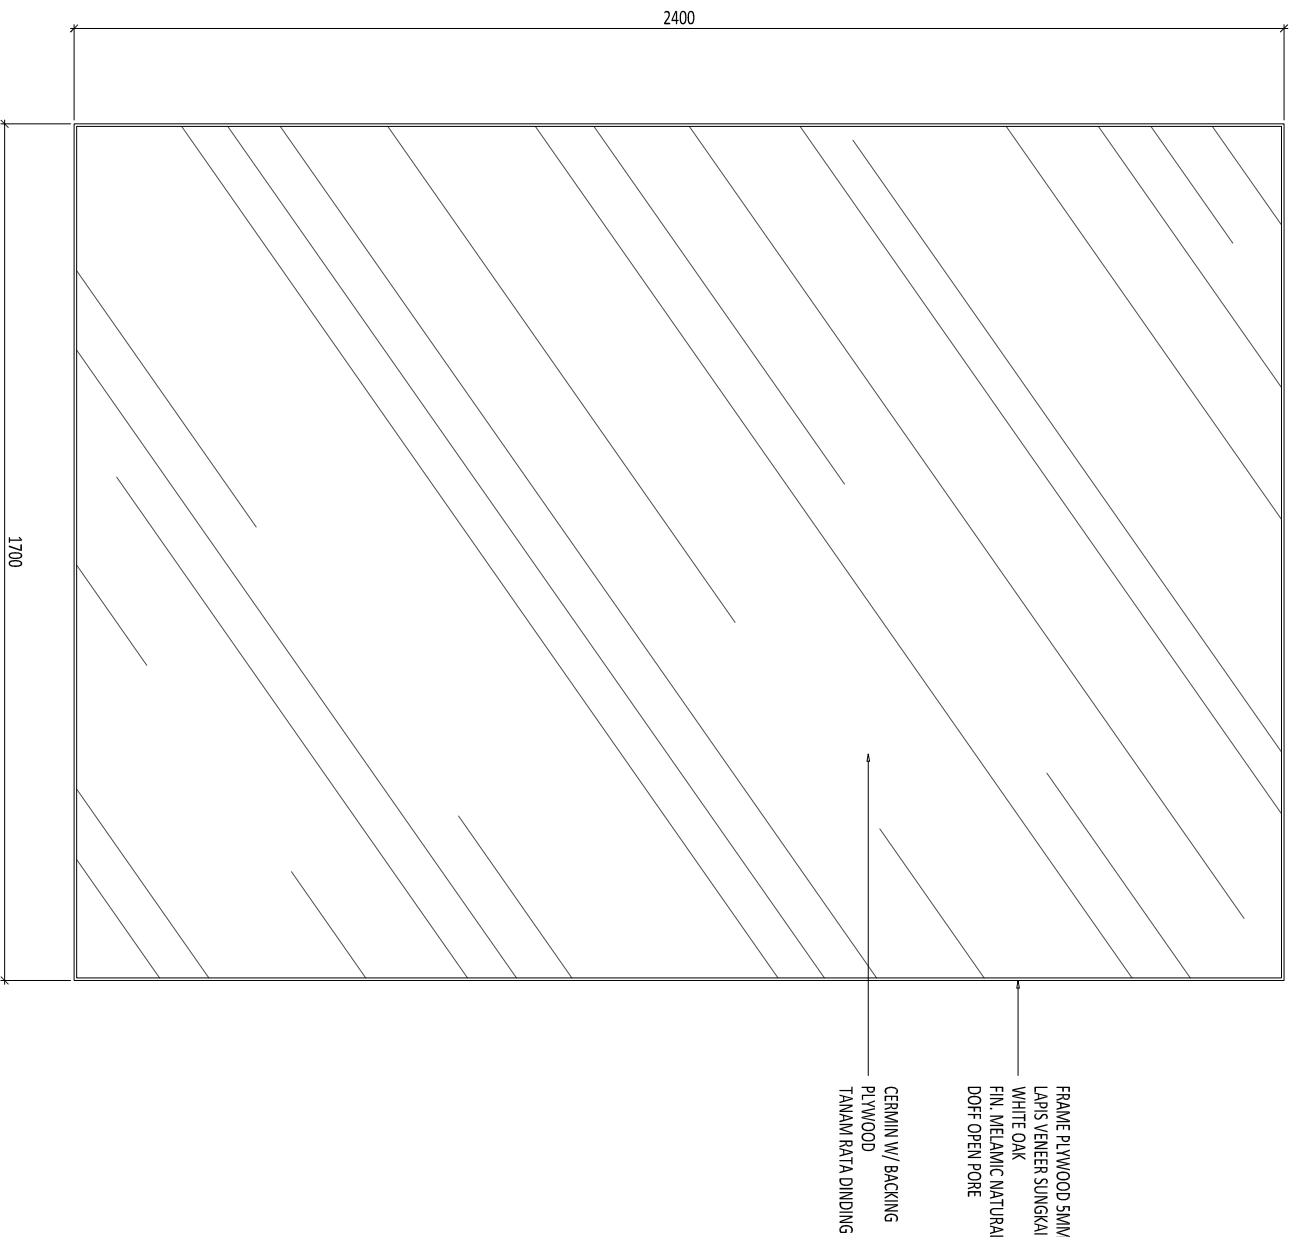

2 TAMPAK DEPAN
SCALE 1 : 15 (A3)

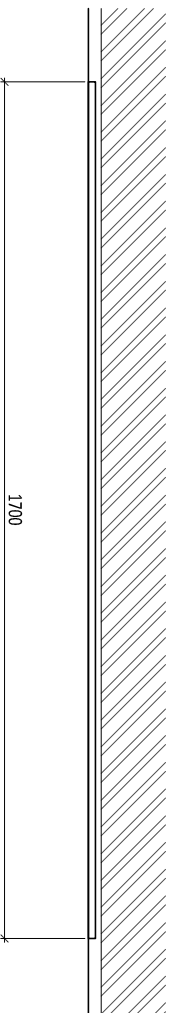

1 DENAH 1 CERMIN WIC
SCALE 1 : 15 (A3)

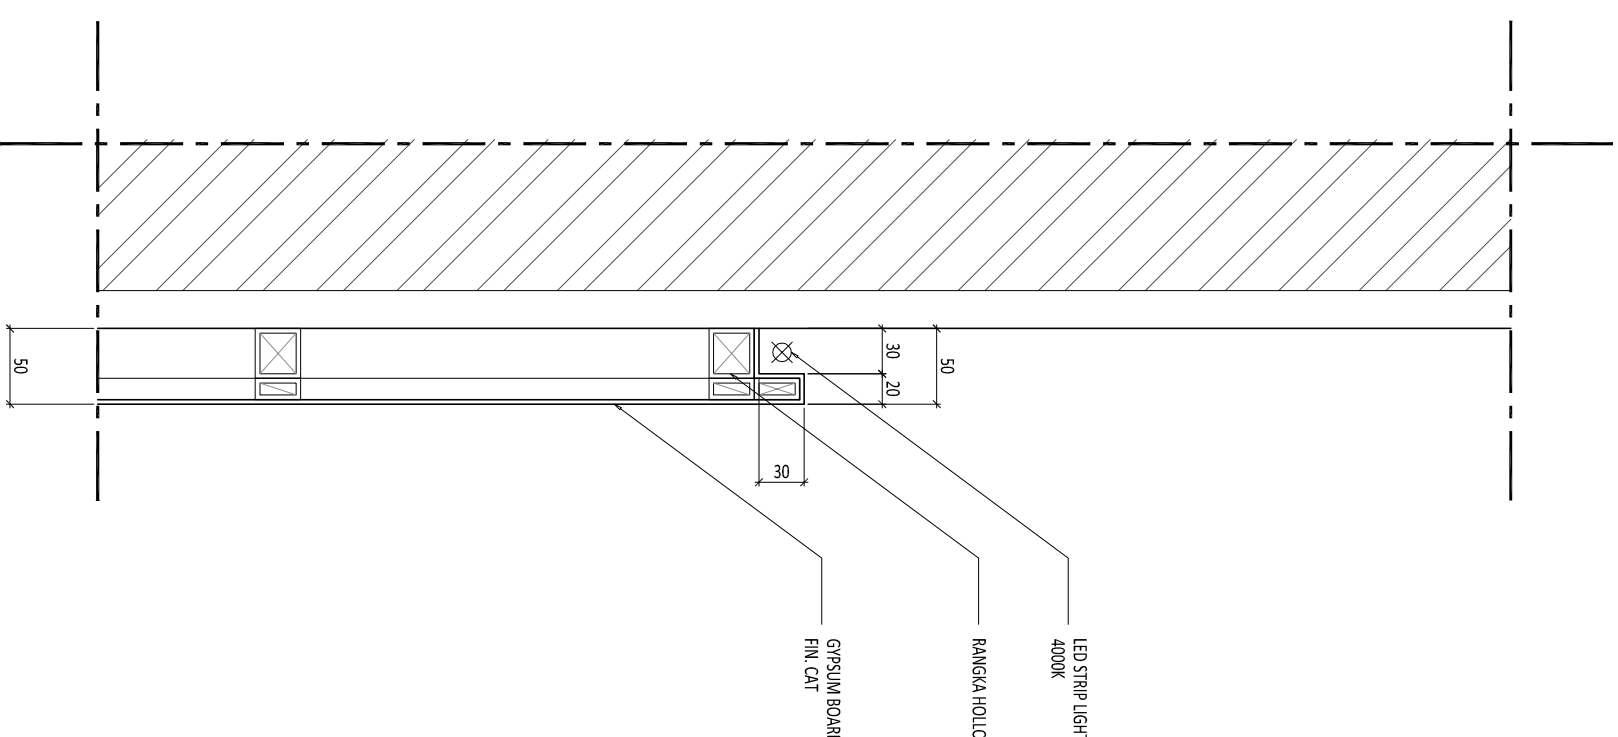

1 DETAIL 2 PARTISI FOYER
SCALE 1 : 5 (A3)

JA APARTMENT

Perencana Struktur

Perencana ME

Kontraktor

01.

URAIAN

28/07/2021

NR

Yolanda C.

Skala : 1:15

A3

Status

WORKING DRAWING

Nomor Gambar : ID-03.001-001

Tanggal

28/07/2021