

NARA & NINDY'S BEDROOM

---

**FOR CONSTRUCTION DRAWING**

23/04/2021

Legend :

NO.	DATE	REVISED /ISSUE	MARK
01.			
02.			
03.			
04.			
05.			
06.			

Drawing Information :

Drawn by : R  
Project Architect : YC  
Structural Engineer : -  
ME Engineer : -  
Contractor : -  
Client :

Project :

INTERIOR  
N&N BEDROOM


Drawing Title :

DRAWING LIST


Project No.	-
Status	FOR CONSTRUCTION
Date	23/04/2021
Scale	NTS
Drawing Number	
ID-00,001-001	
	A3

NO	DRAWING NO	DRAWING TITLE	SCALE	PAPER	REMARK
	ID-00	GENERAL INFORMATION			
01	ID-00.000-000	COVER	NTS	A3	✓
02	ID-00.001-001	DRAWING LIST	NTS	A3	✓
03	ID-00.002-001	DRAWING INFORMATION	NTS	A3	✓
	ID-01	DENAH			
04	ID-01.001-001	DENAH FURNITURE	1 : 30	A3	✓
05	ID-01.002-001	DENAH FINISHING DINDING	1 : 30	A3	✓
06	ID-01.003-001	DENAH ELEKTRIKAL	1 : 30	A3	✓
	ID-02	POTONGAN			
07	ID-02.001-001	POTONGAN 1	1 : 30	A3	✓
08	ID-02.001-002	POTONGAN 2	1 : 30	A3	✓
09	ID-02.001-003	POTONGAN 3	1 : 30	A3	✓
10	ID-02.001-004	POTONGAN 4	1 : 30	A3	✓
	ID-03	FURNITURE			
11	ID-03.001-001	FURNITURE FA-01	1 : 15	A3	✓
12	ID-03.001-002	FURNITURE FA-02	1 : 15	A3	✓
13	ID-03.001-003	FURNITURE FA-03	1 : 15	A3	✓
14	ID-03.001-004	FURNITURE FA-04	1 : 15	A3	✓
15	ID-03.001-005	FURNITURE FA-05	1 : 10	A3	✓
16	ID-03.001-006	FURNITURE FA-06	1 : 10	A3	✓
17	ID-03.002-001	FURNITURE FB-01	1 : 15	A3	✓
18	ID-03.002-002	FURNITURE FB-02	1 : 15	A3	✓
19	ID-03.002-003	FURNITURE FB-03	1 : 15	A3	✓
20	ID-03.002-004	FURNITURE FB-04	1 : 15	A3	✓
21	ID-03.002-005	FURNITURE FB-05	1 : 10	A3	✓
	ID-04	PINTU JENDELA			
22	ID-04.001-001	JENDELA W1 & W2	1 : 25	A3	✓
23	ID-04.001-002	JENDELA W3 & PINTU JENDELA DW1	1 : 25	A3	✓


## LAYOUT PLAN

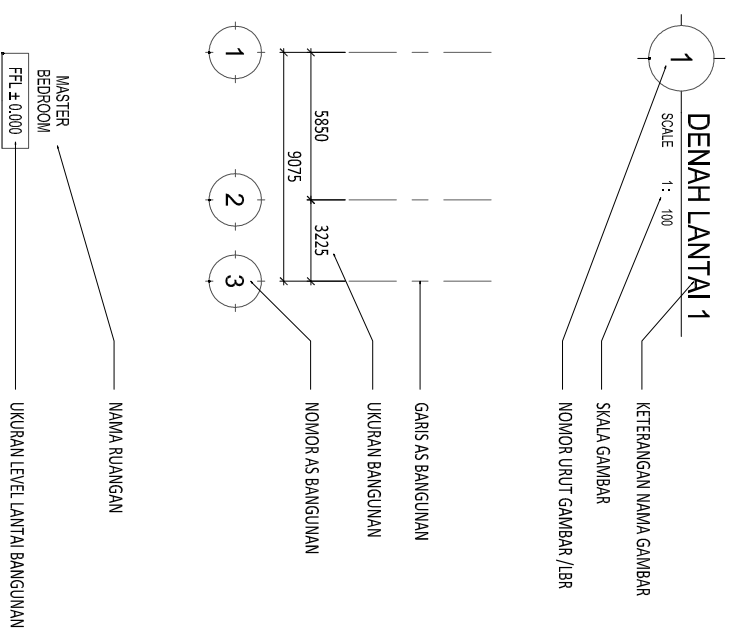


## FLOOR &amp; CEILING PLAN

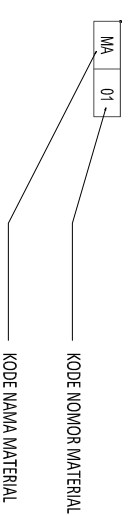


## ELEVATION &amp; SECTION

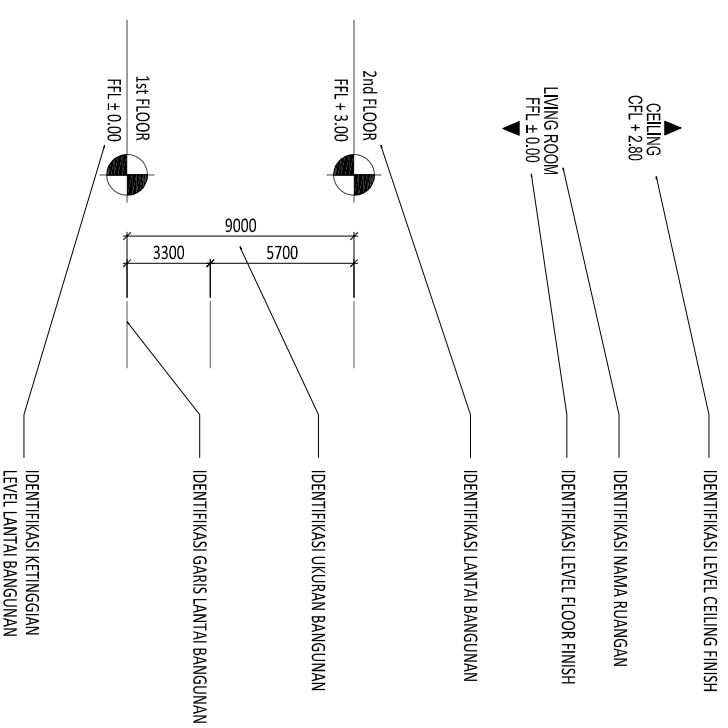


## INFO PLAN

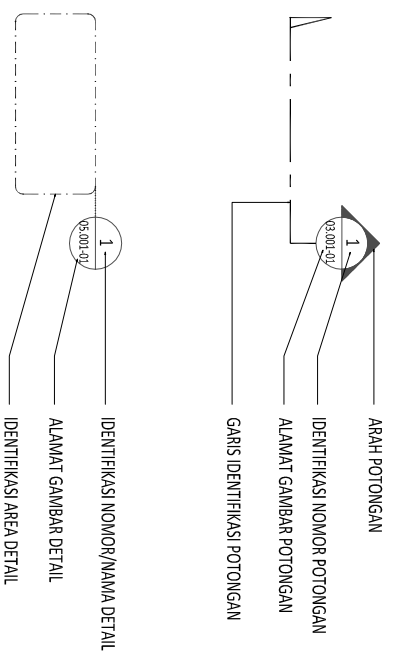

## WALL &amp; DOOR WINDOW PLAN

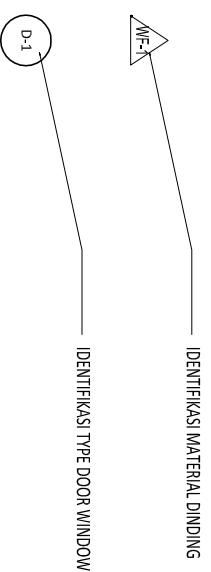

## DETAIL

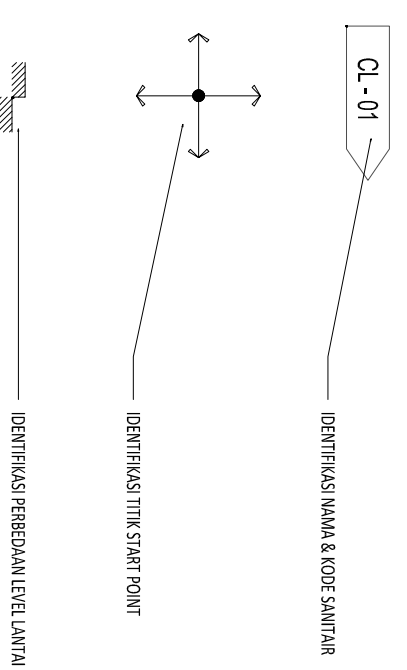

COPYRIGHT  
NO PART OF THIS DOCUMENT MAY BE  
REPRODUCED, TRANSMITTED, OR RECORDED IN  
ANY FORM OR OTHERWISE WITHOUT PRIOR  
WRITTEN PERMISSION OF  
THE ARCHITECTS/ENGINEERS.

Legend :

NO.	DATE	REVISED /ISSUE	MARK
01.			
02.			
03.			
04.			
05.			
06.			

Drawing Information :

Drawn by : R  
Project Architect : YC  
Structural Engineer : -  
ME Engineer : -  
Contractor : -

Client :

Project :

INTERIOR  
N&N BEDROOM

Drawing Title :

## DRAWING INFORMATION


Project No.	-
Status	FOR CONSTRUCTION
Date	23/04/2021
Scale	NTS
	A3
Drawing Number	

ID-00.002-001

COPYRIGHT  
NO PART OF THIS DOCUMENT MAY BE REPRODUCED, TRANSMITTED, OR RECORDED IN ANY FORM OR OTHERWISE WITHOUT PRIOR WRITTEN PERMISSION OF THE ARCHITECTS/ENGINEERS.

Legend :

- FA 03
- FA 02
- FA 06
- FB 03
- FB 04
- FB 01
- W-2
- W-3
- DW-1
- FA 04
- FA 05
- FA 01
- FB 02
- FB 05

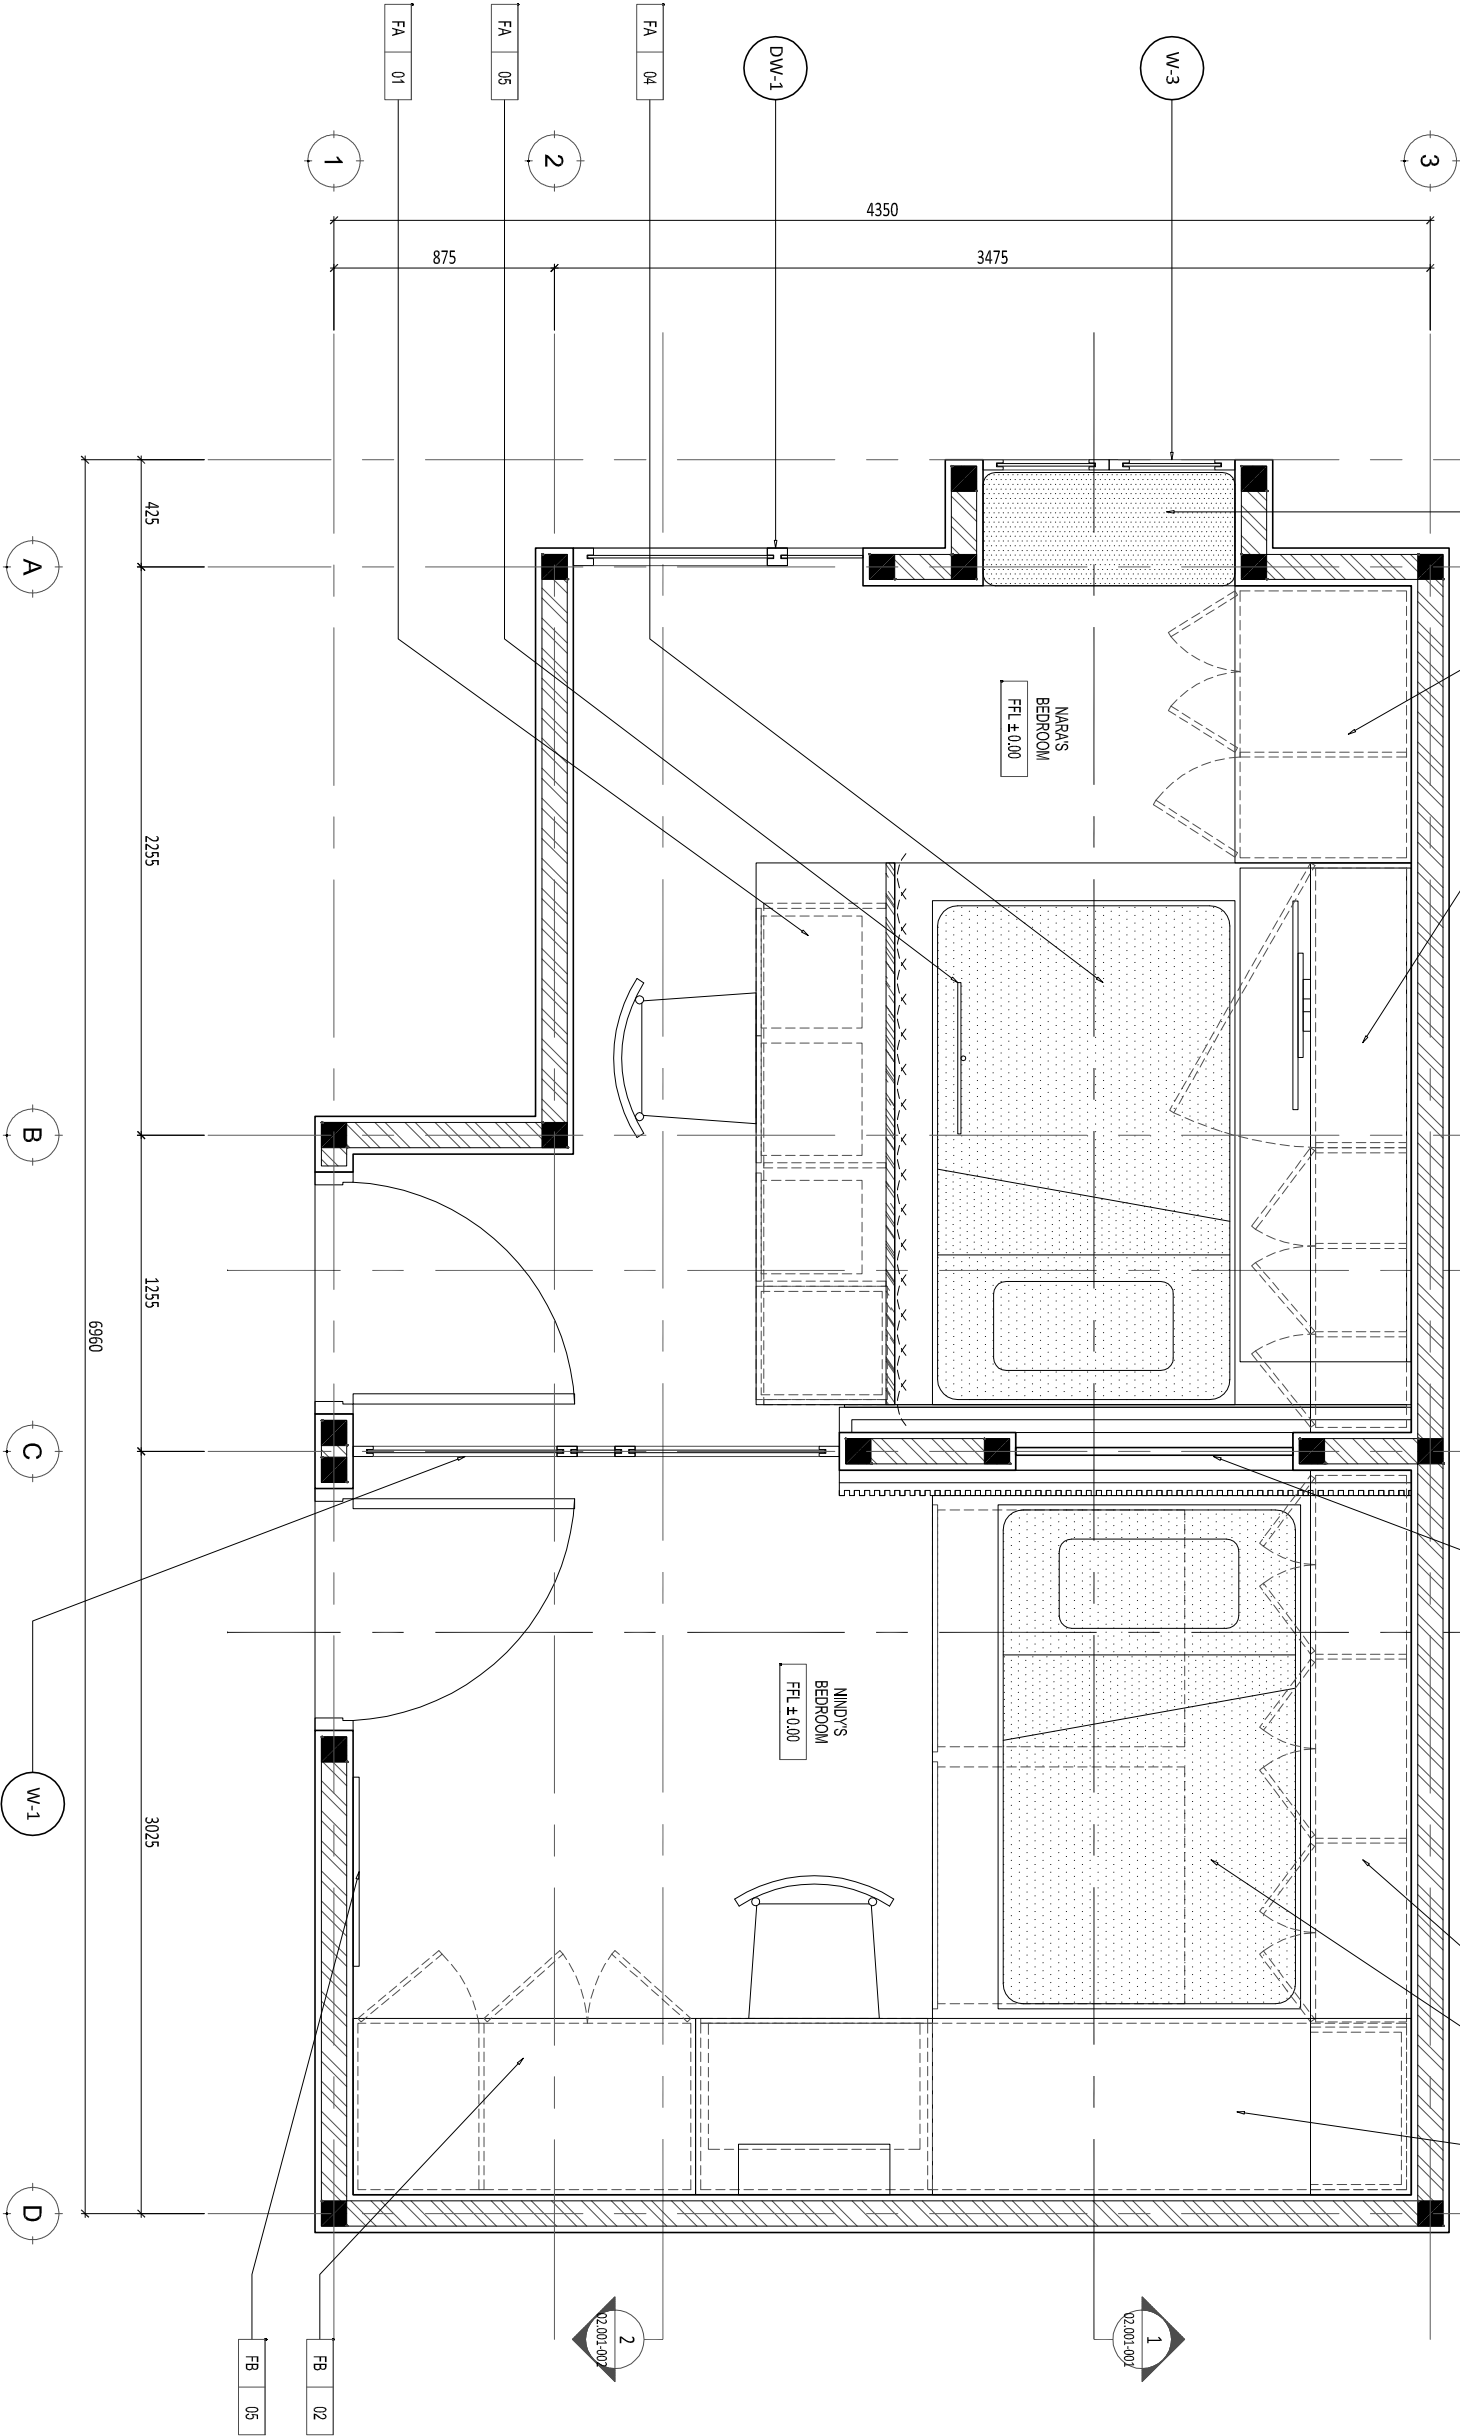

1 DENAH FURNITURE  
SCALE 1: 30 (A3)

NO.	DATE	REVISED /ISSUE	MARK
01.			
02.			
03.			
04.			
05.			
06.			

Drawing Information :

Drawn by : R  
 Project Architect : YC  
 Structural Engineer : -  
 ME Engineer : -  
 Contractor : -  
 Client :

Project :  
 INTERIOR  
 N&N BEDROOM

Drawing Title :  
 DENAH  
 FURNITURE

Project No.	-
Status	FOR CONSTRUCTION
Date	23/04/2021
Scale	1 : 30
Drawing Number	
ID-01.001-001	
A3	

COPYRIGHT  
NO PART OF THIS DOCUMENT MAY BE  
REPRODUCED, TRANSMITTED, OR RECORDED IN  
ANY FORM OR OTHERWISE WITHOUT PRIOR  
WRITTEN PERMISSION OF THE  
ARCHITECTS/ENGINEERS.

Legend :

WF-1 : CAT EGG WHITE EX. JOTUN

WF-2 : CAT GAMMA (MID-GREY)

NO.	DATE	REVISED /ISSUE	MARK
01.			
02.			
03.			
04.			
05.			
06.			

Drawing Information :

Drawn by : R  
Project Architect : YC  
Structural Engineer : -  
ME Engineer : -  
Contractor : -

Client :

Project :

INTERIOR  
N&N BEDROOM

Drawing Title :

DENAH  
FINISHING DINDING

Project No. :


Status : FOR CONSTRUCTION

Date : 23/04/2021

Scale : 1 : 30 A3

Drawing Number



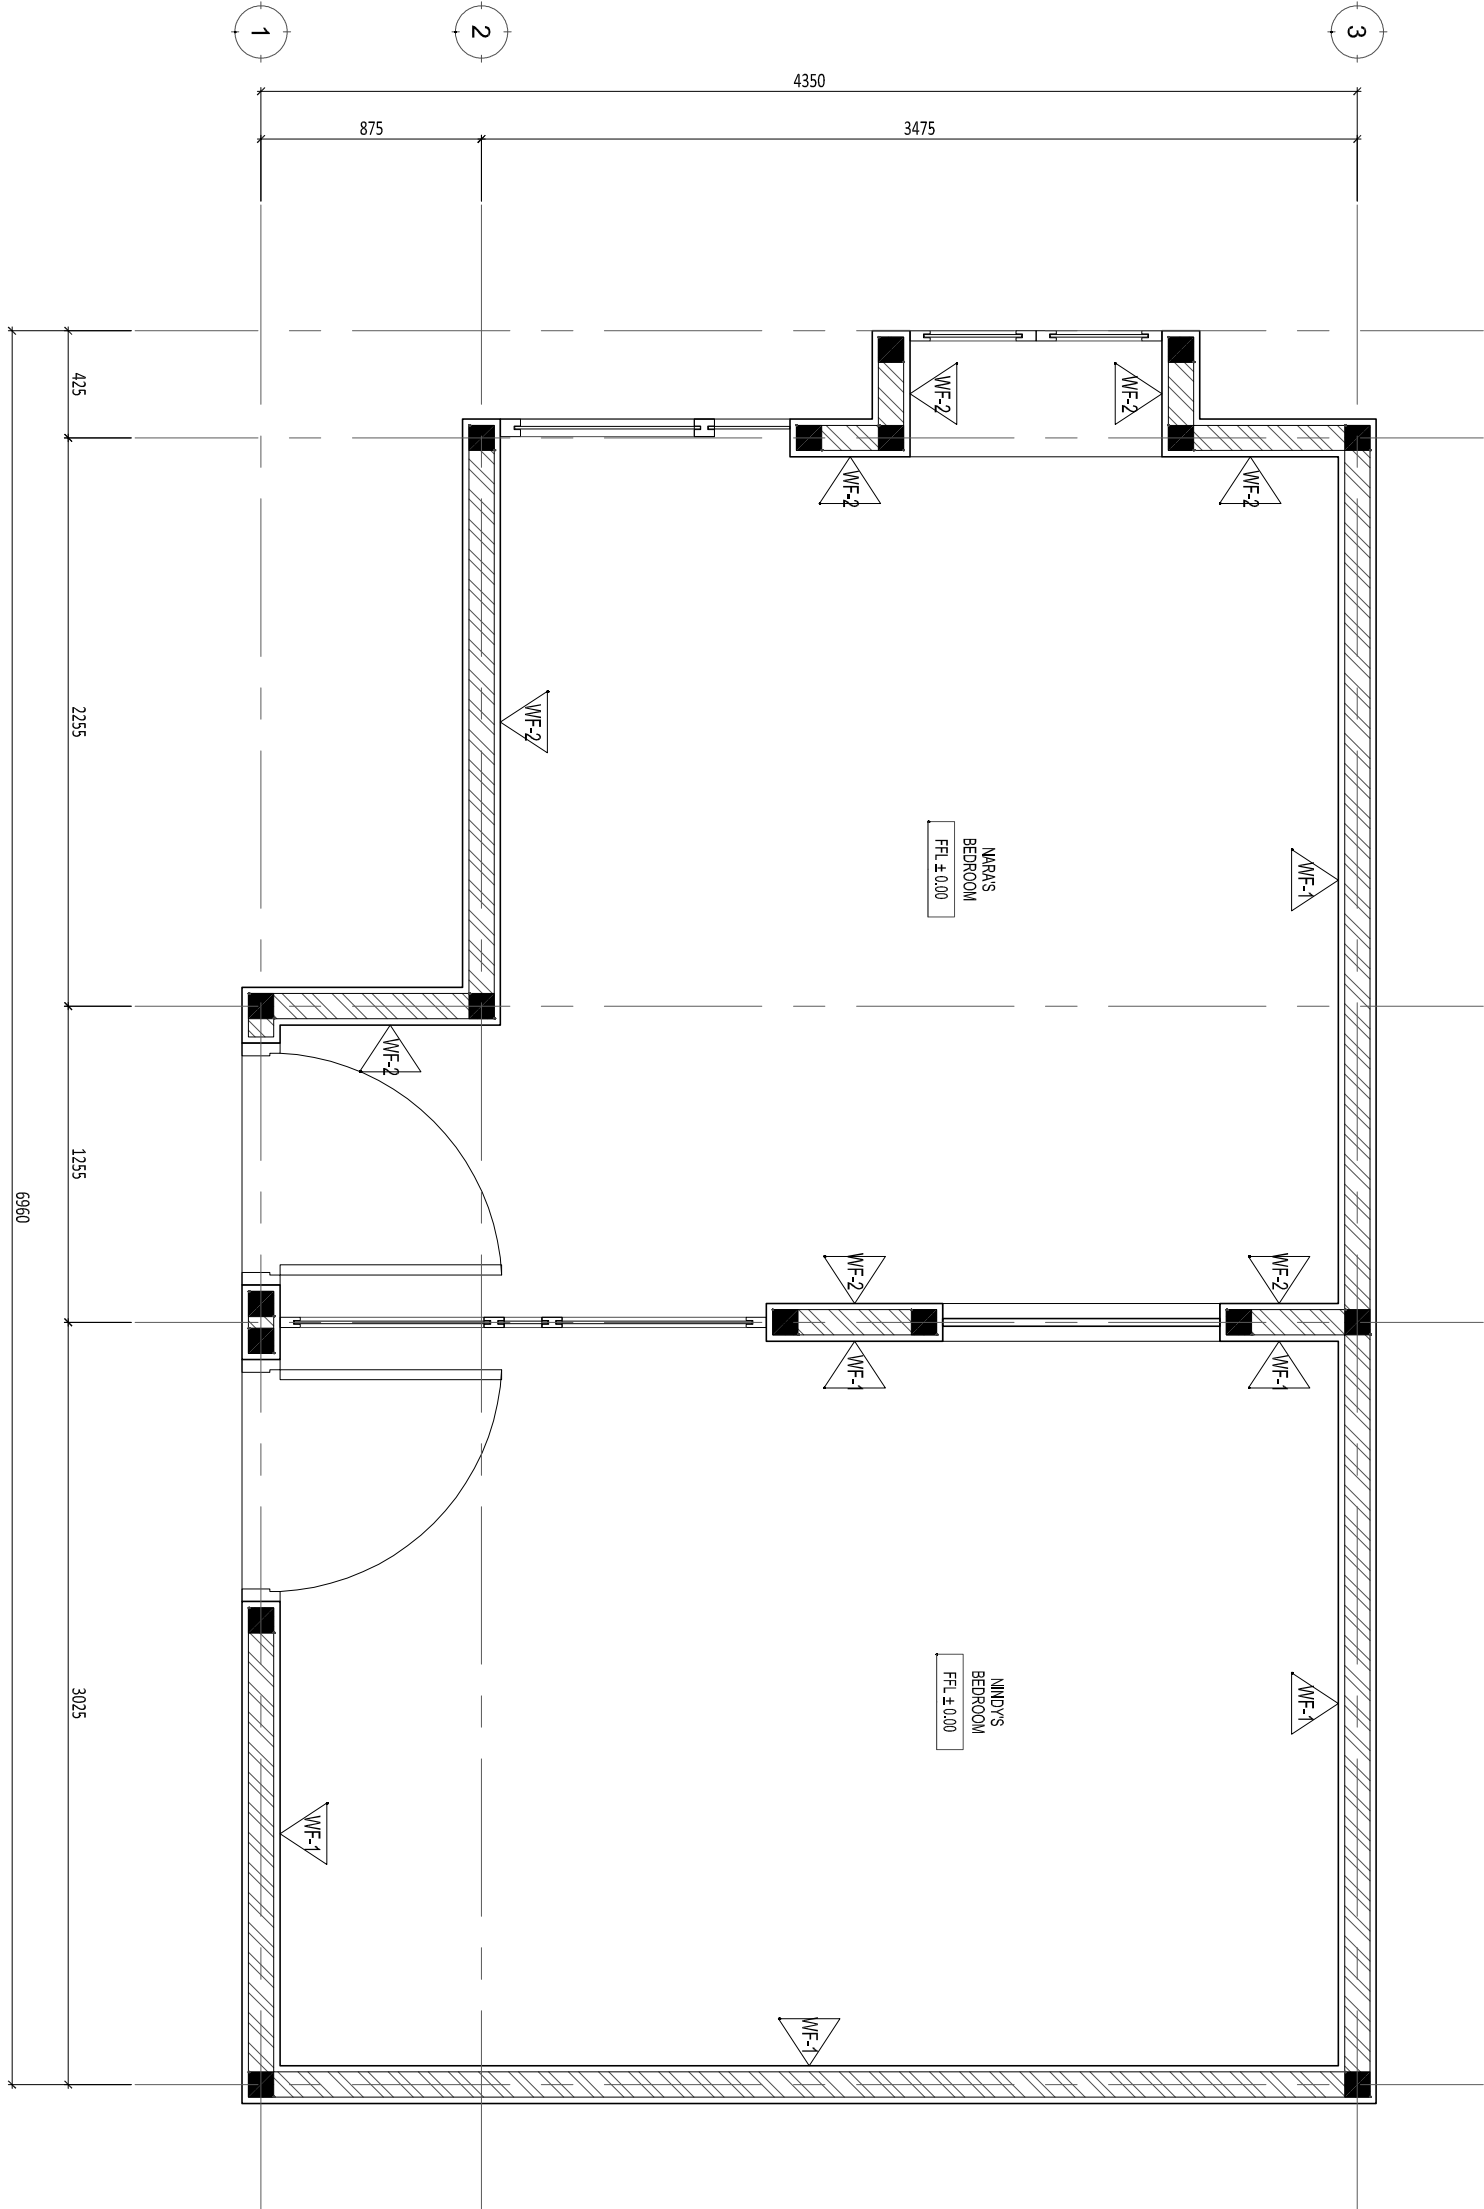


ID-01.002-001



1 DENAH FINISHING DINDING  
SCALE 1 : 30 (A3)

COPYRIGHT  
NO PART OF THIS DOCUMENT MAY BE  
REPRODUCED, TRANSMITTED, OR RECORDED IN  
ANY FORM OR OTHERWISE WITHOUT PRIOR  
WRITTEN PERMISSION OF THE  
ARCHITECTS/ENGINEERS.

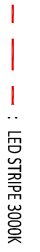Legend :

-  : DOWNLIGHT
-  : WALL LAMP
-  : LED STRIPE 3000K
-  : STOP KONTAK
-  : AC

NO.	DATE	REVISED /ISSUE	MARK
01.			
02.			
03.			
04.			
05.			
06.			

Drawing Information :

Drawn by : R  
Project Architect : YC  
Structural Engineer :  
ME Engineer :  
Contractor :  
Client :

Project :

INTERIOR  
N&N BEDROOM

Drawing Title :

DENAH  
ELEKTRIKAL

Project No. :

Status : FOR CONSTRUCTION


Date : 23/04/2021

Scale : 1 : 30

Drawing Number

ID-01.003-001

D:\NR\_Studio\Project\N&N Bedroom\drawing\cad\interior\ID-01.003 - Denah Elektrikal.dwg

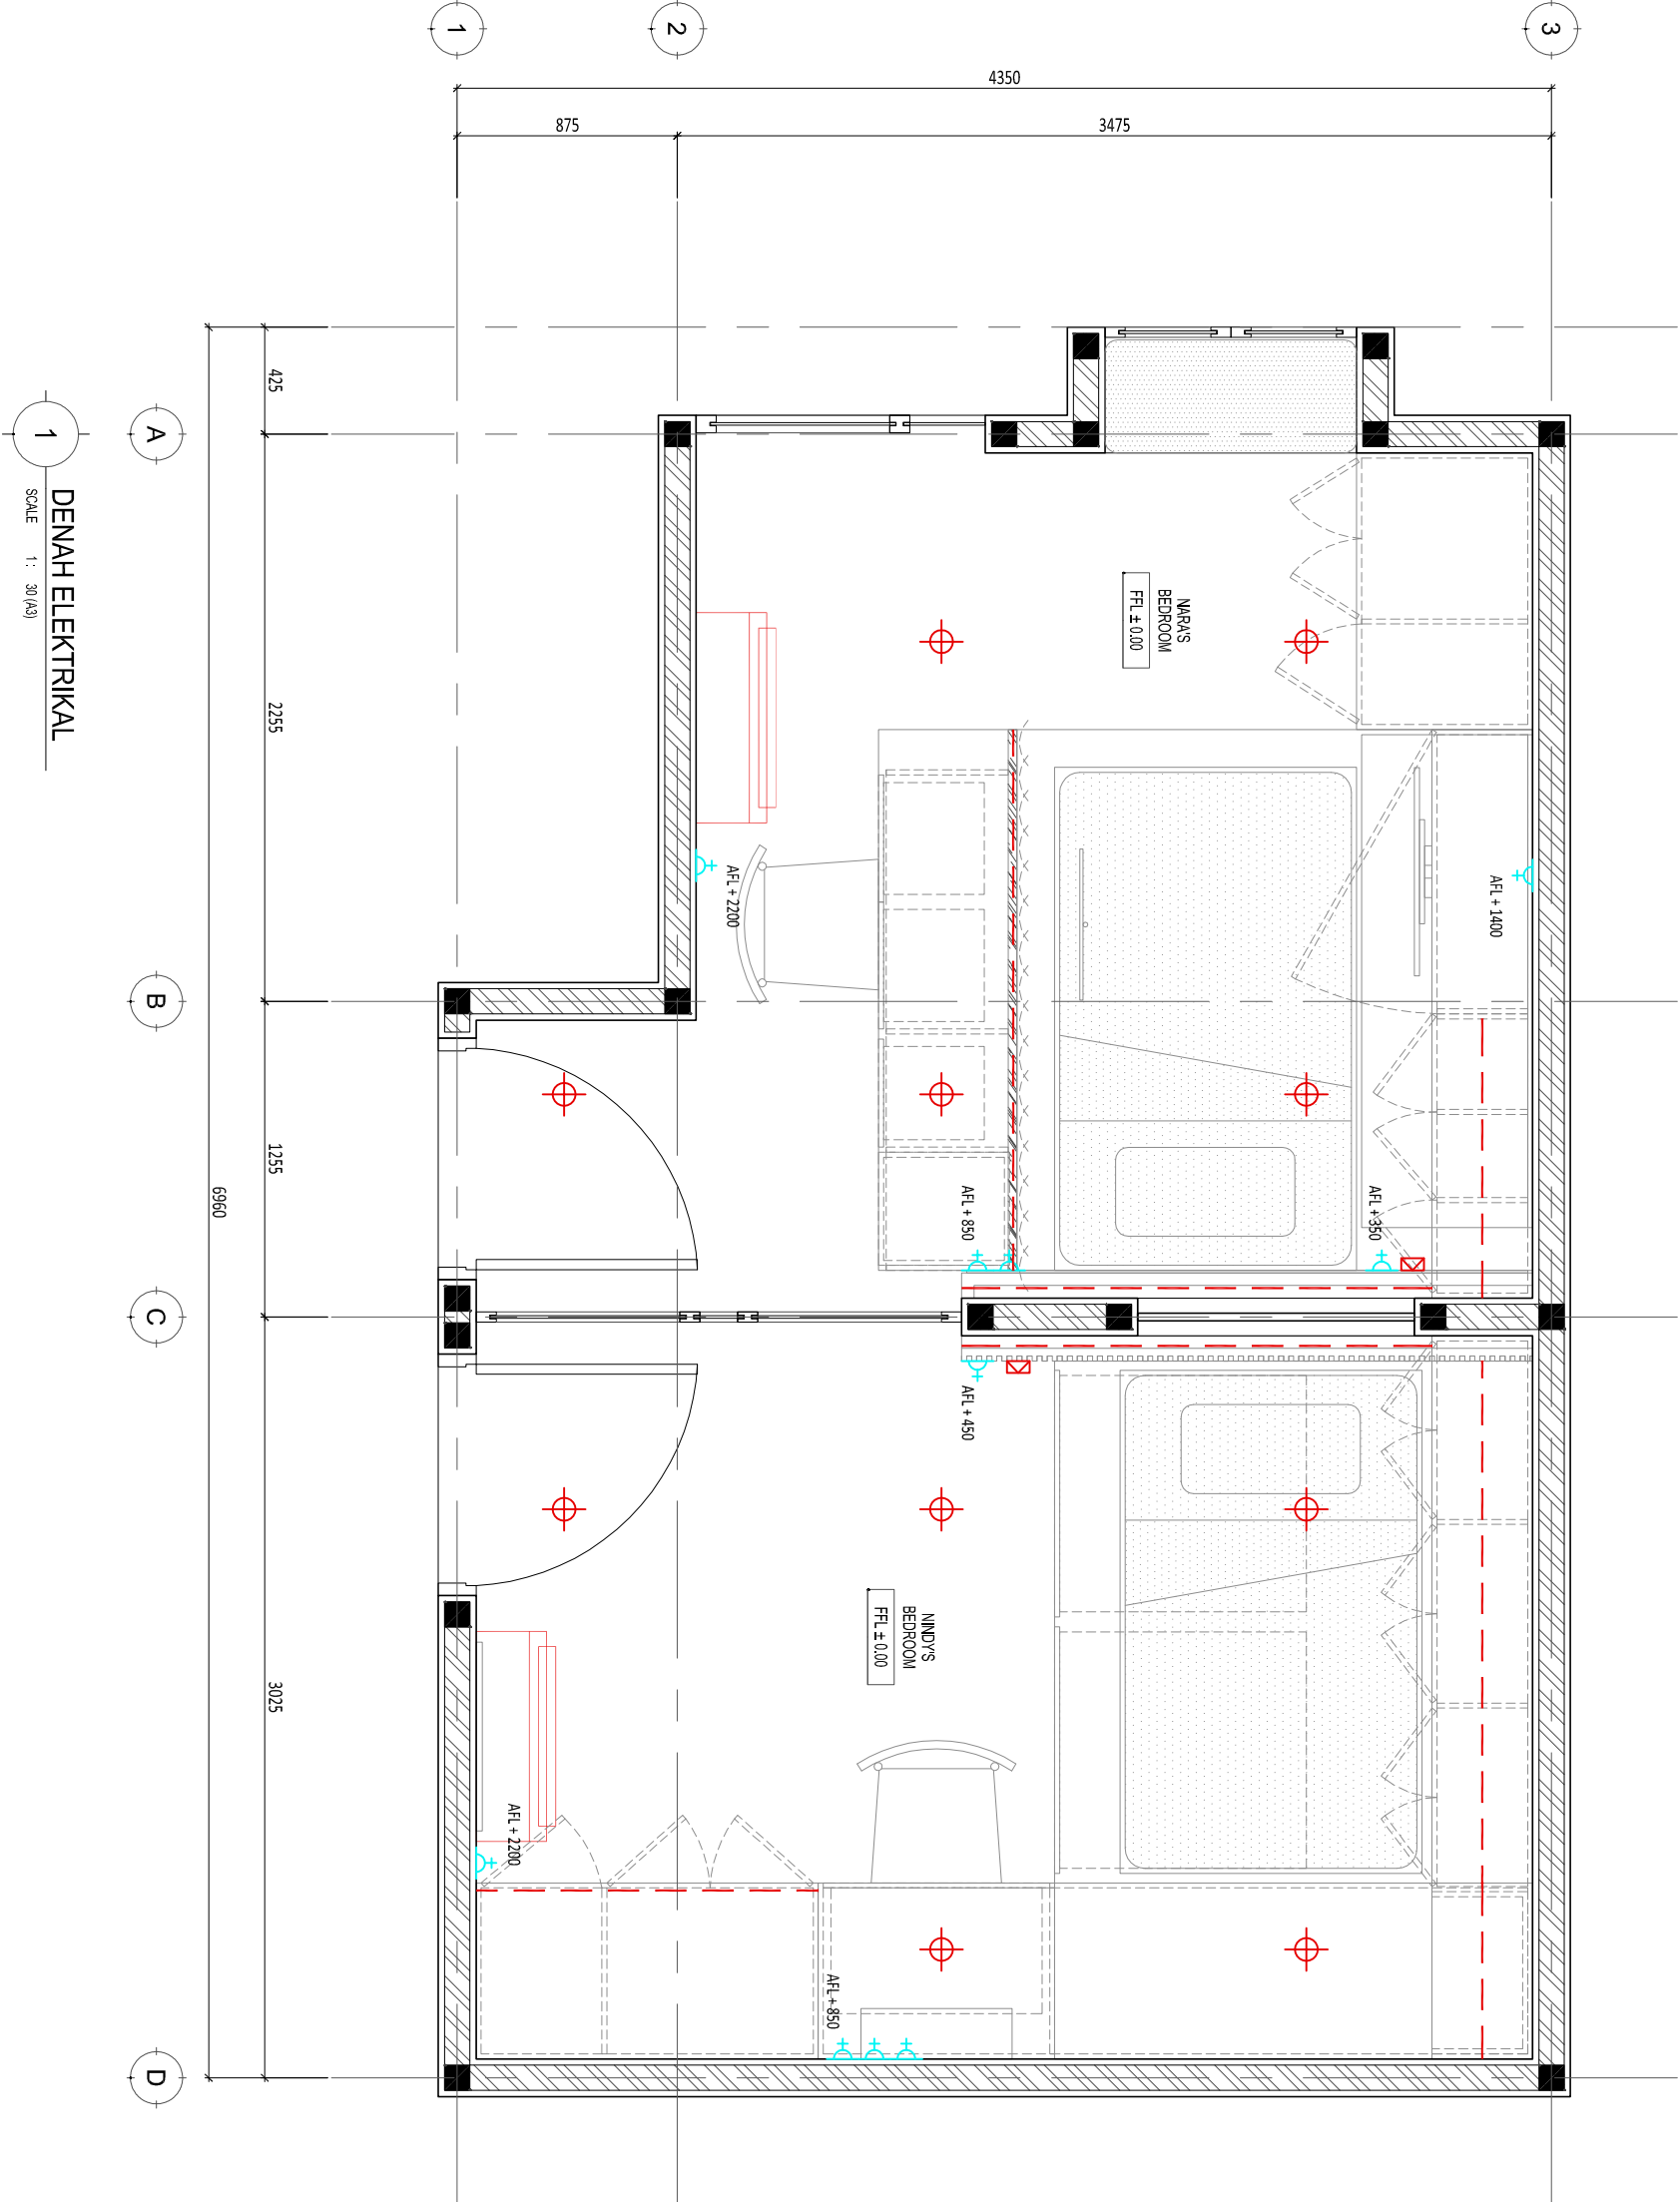

1 DENAH ELEKTRIKAL  
SCALE 1 : 30 (A3)

Legend :

NO.	DATE	REVISED /ISSUE	MARK
01.			
02.			
03.			
04.			
05.			
06.			

Drawing Information :

Drawn by : R  
 Project Architect : YC  
 Structural Engineer : -  
 ME Engineer : -  
 Contractor : -  
 Client :

Project :

INTERIOR  
 N&N BEDROOM

Drawing Title :

POTONGAN  
 1

Project No. :


Status : FOR CONSTRUCTION

Date : 23/04/2021

Scale : 1 : 30 A3

Drawing Number

ID-02.001-001

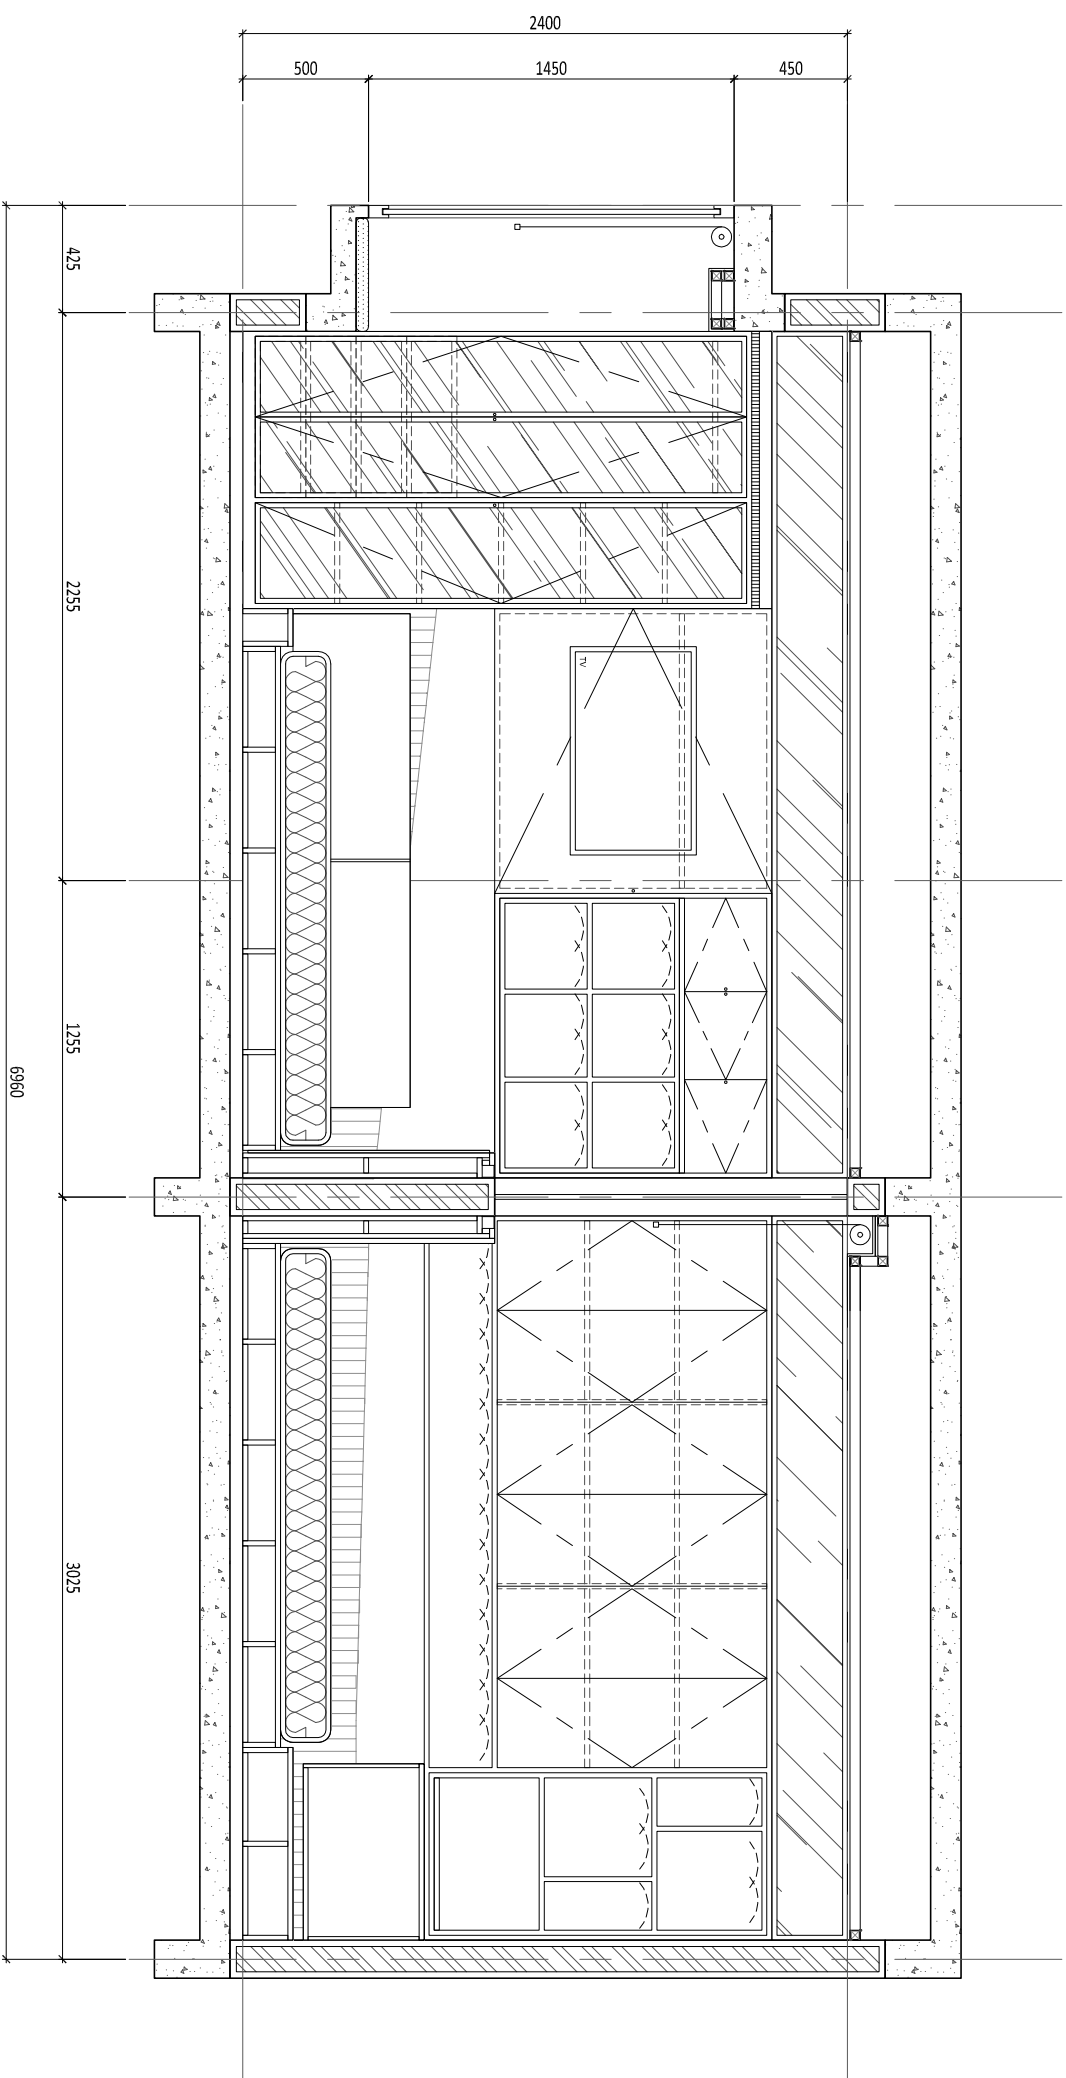

POTONGAN 1  
 SCALE 1 : 30 (A3)

Legend :

NO.	DATE	REVISED /ISSUE	MARK
01.			
02.			
03.			
04.			
05.			
06.			

Drawing Information :

Drawn by : R  
Project Architect : YC  
Structural Engineer : -  
ME Engineer : -  
Contractor : -

Client :

Project :

INTERIOR  
N&N BEDROOM

Drawing Title :

POTONGAN  
2

Project No. :


Status : FOR CONSTRUCTION

Date : 23/04/2021

Scale : 1 : 30

Drawing Number

ID-02.001-002

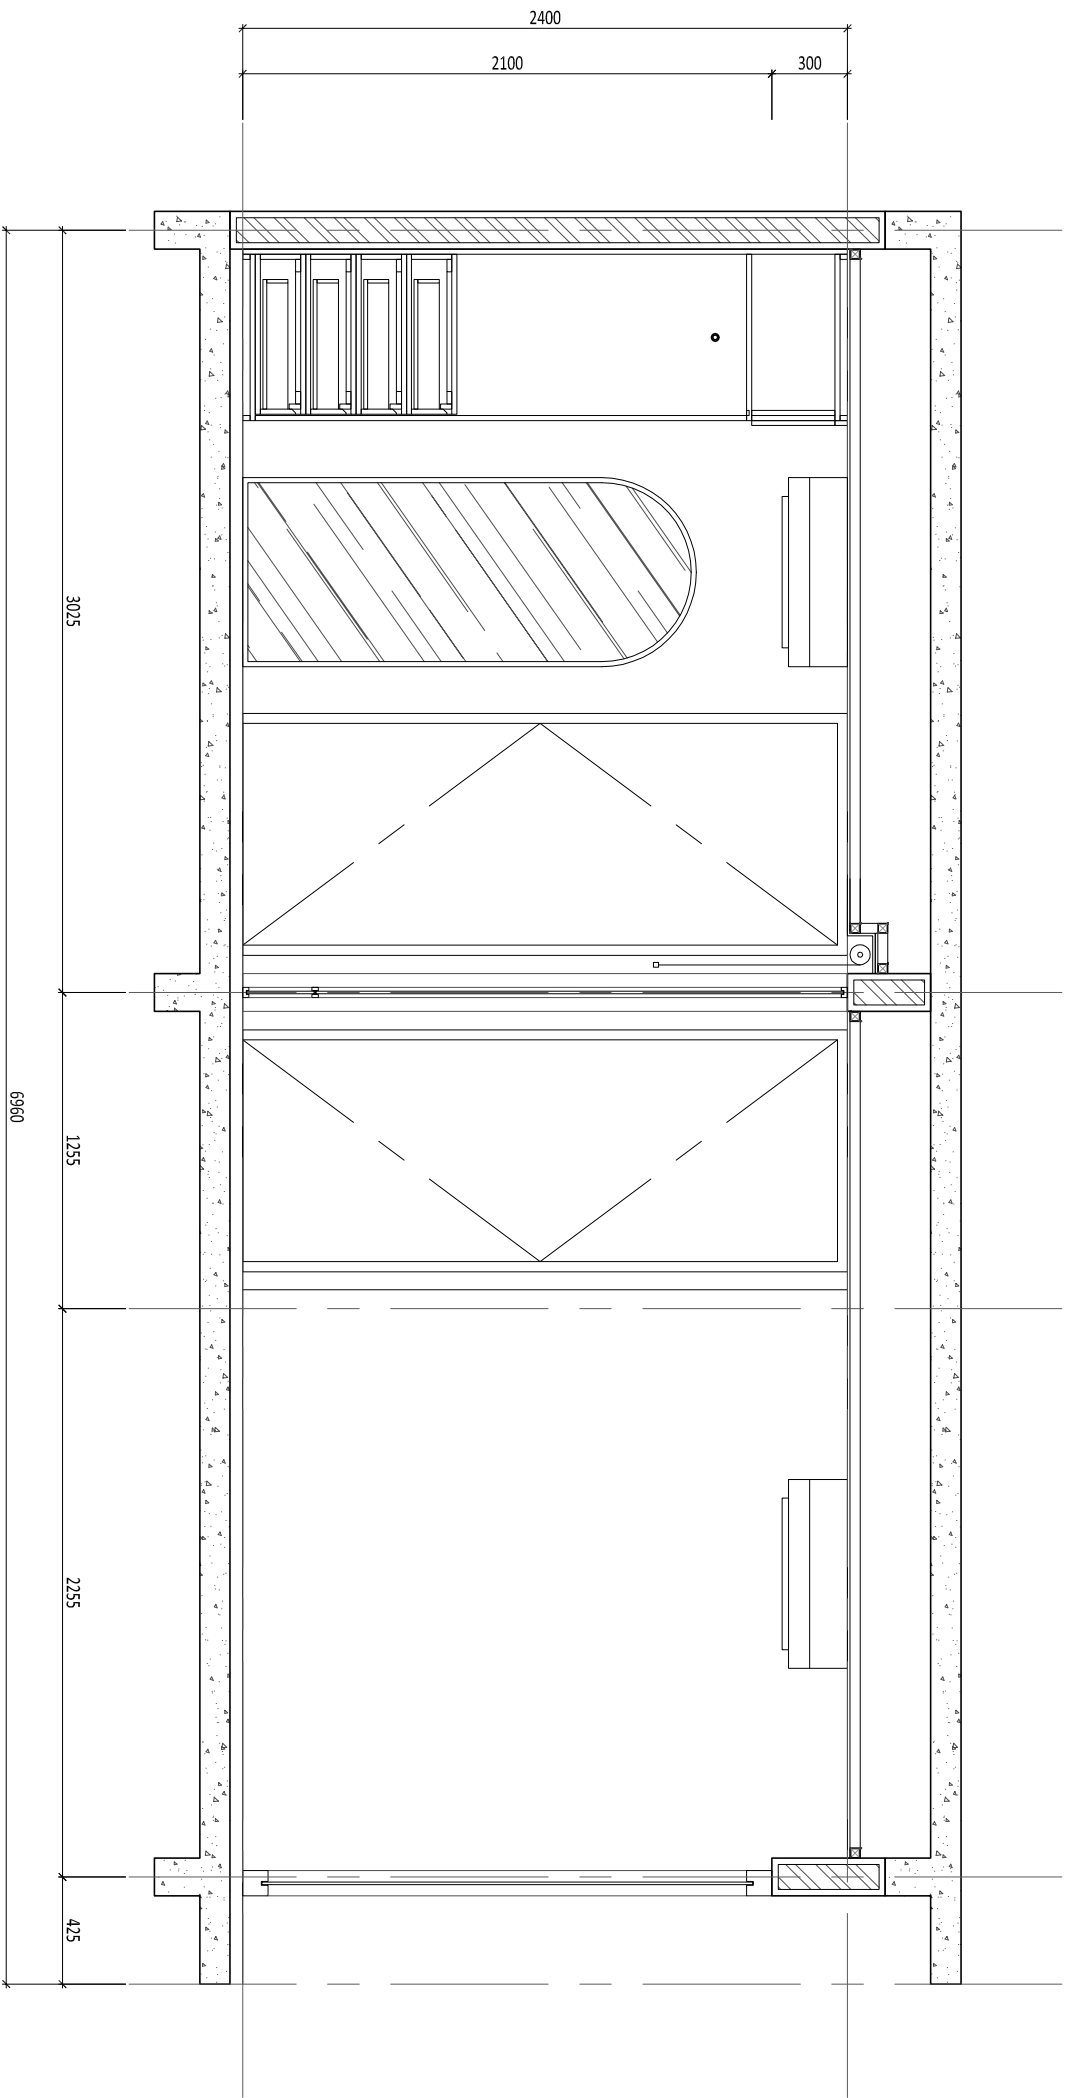

POTONGAN 2  
SCALE 1 : 30 (A3)



Legend :

NO.	DATE	REVISED /ISSUE	MARK
01.			
02.			
03.			
04.			
05.			
06.			

Drawing Information :

Drawn by : R  
Project Architect : YC  
Structural Engineer : -  
ME Engineer : -  
Contractor : -

Client :

Project :

INTERIOR  
N&N BEDROOM

Drawing Title :

POTONGAN  
3

Project No. :


Status : FOR CONSTRUCTION

Date : 23/04/2021

Scale : 1 : 30 A3

Drawing Number

ID-02.001-003

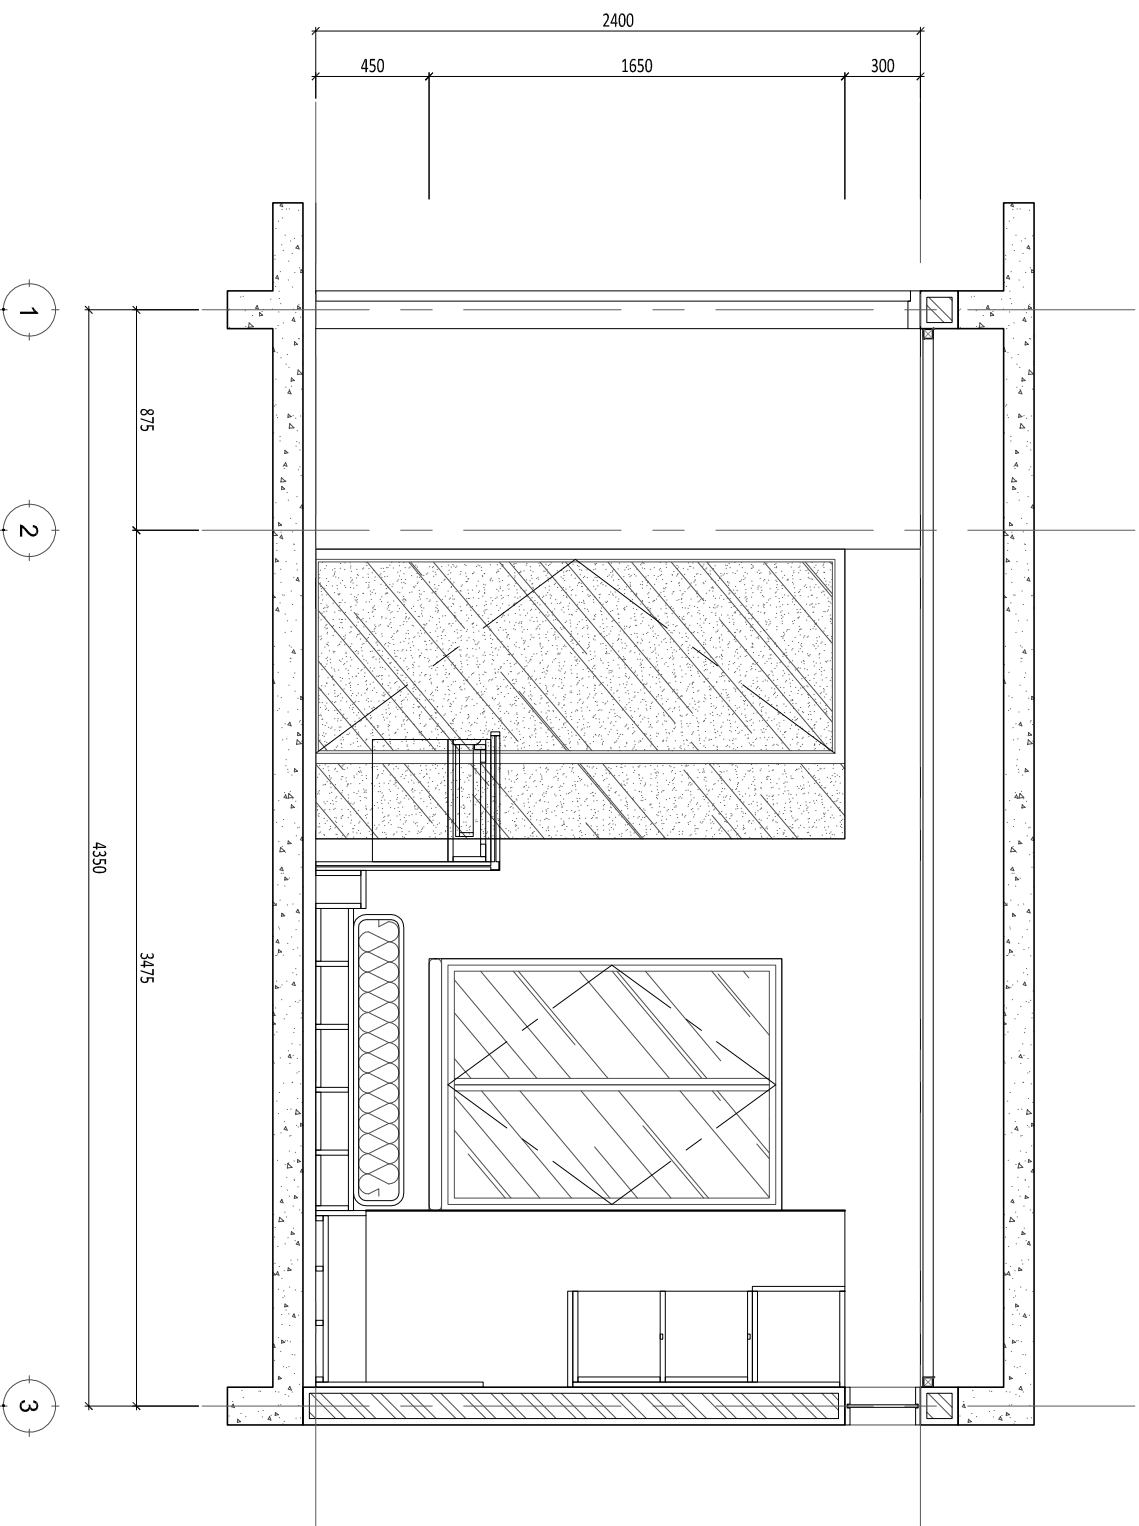

POTONGAN 3  
SCALE 1 : 30 (A3)

Legend :

NO.	DATE	REVISED /ISSUE	MARK
01.			
02.			
03.			
04.			
05.			
06.			

Drawing Information :

Drawn by : R  
Project Architect : YC  
Structural Engineer : -  
ME Engineer : -  
Contractor : -

Client :

Project :

INTERIOR  
N&N BEDROOM

Drawing Title :

POTONGAN  
4

Project No. :


Status : FOR CONSTRUCTION

Date : 23/04/2021

Scale : 1 : 30 A3

Drawing Number

ID-02.001-004

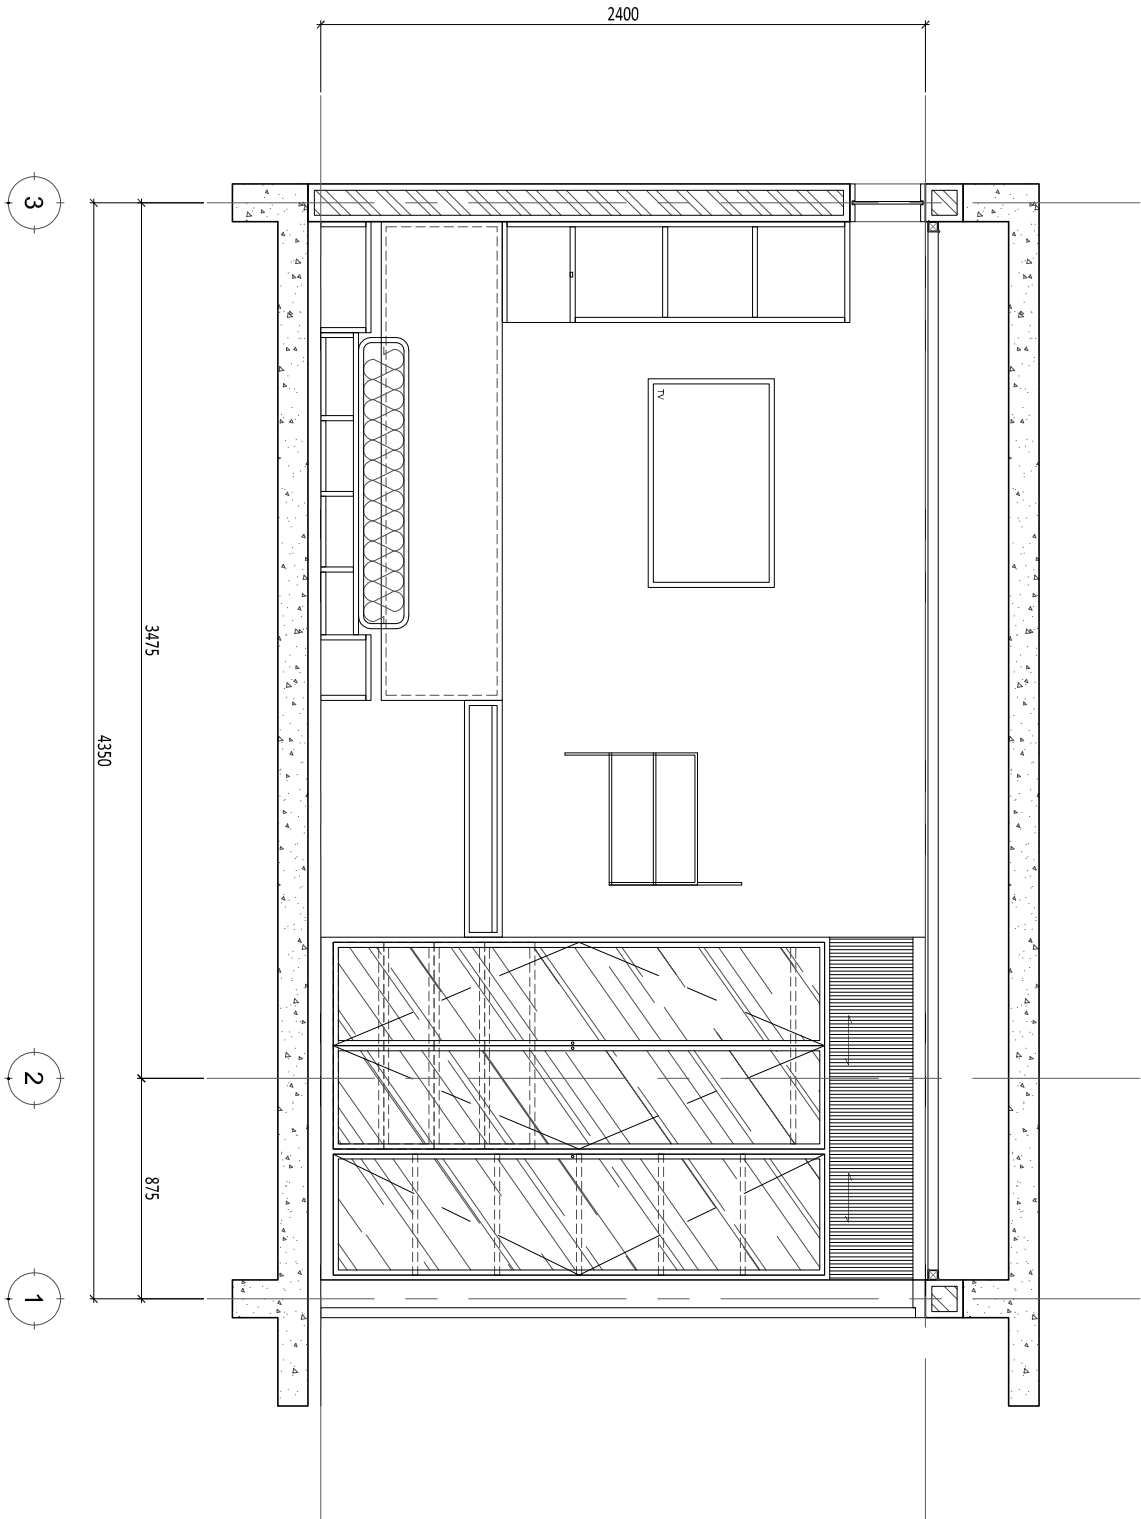

POTONGAN 4  
SCALE 1 : 30 (A3)

Legend :

NO.	DATE	REVISED /ISSUE	MARK
01.			
02.			
03.			
04.			
05.			
06.			

Drawing Information :

Drawn by : R

Project Architect : YC

Structural Engineer : -

ME Engineer : -

Contractor : -

Client :

Project :

**INTERIOR  
N&N BEDROOM**

Drawing Title :

**DETAIL  
FURNITURE  
FA-01**

Project No. : -


Status : **FOR CONSTRUCTION**

Date : 23/04/2021

Scale : 1 : 15


Drawing Number

ID-03.001-001


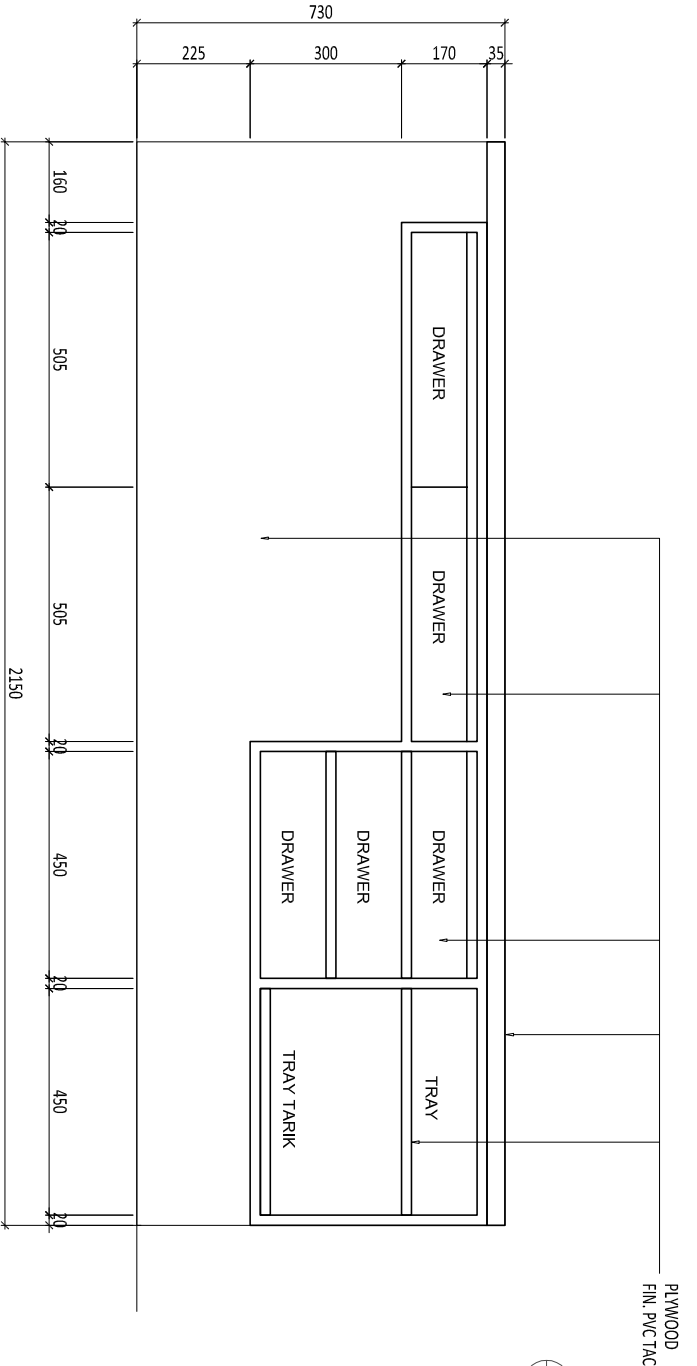


**2 TAMPAK**  
SCALE 1 : 15 (A3)

**3 POTONGAN 1**  
SCALE 1 : 15 (A3)

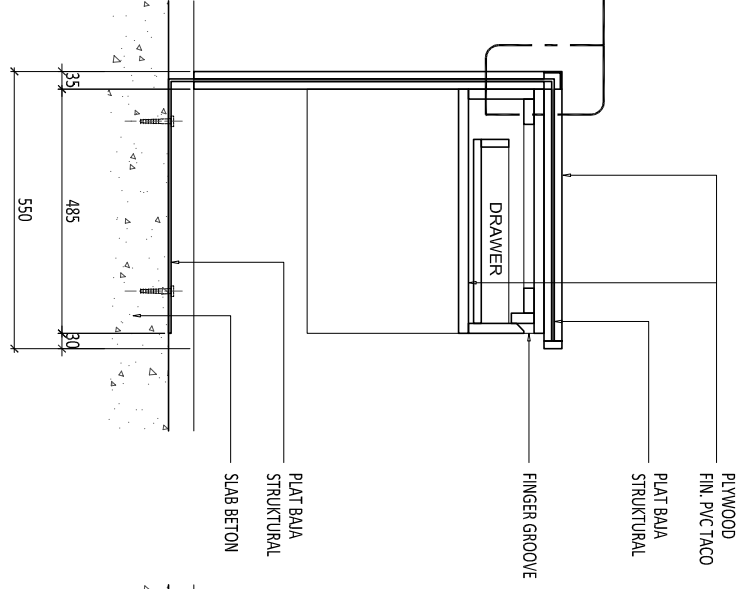





**4 POTONGAN 2**  
SCALE 1 : 15 (A3)

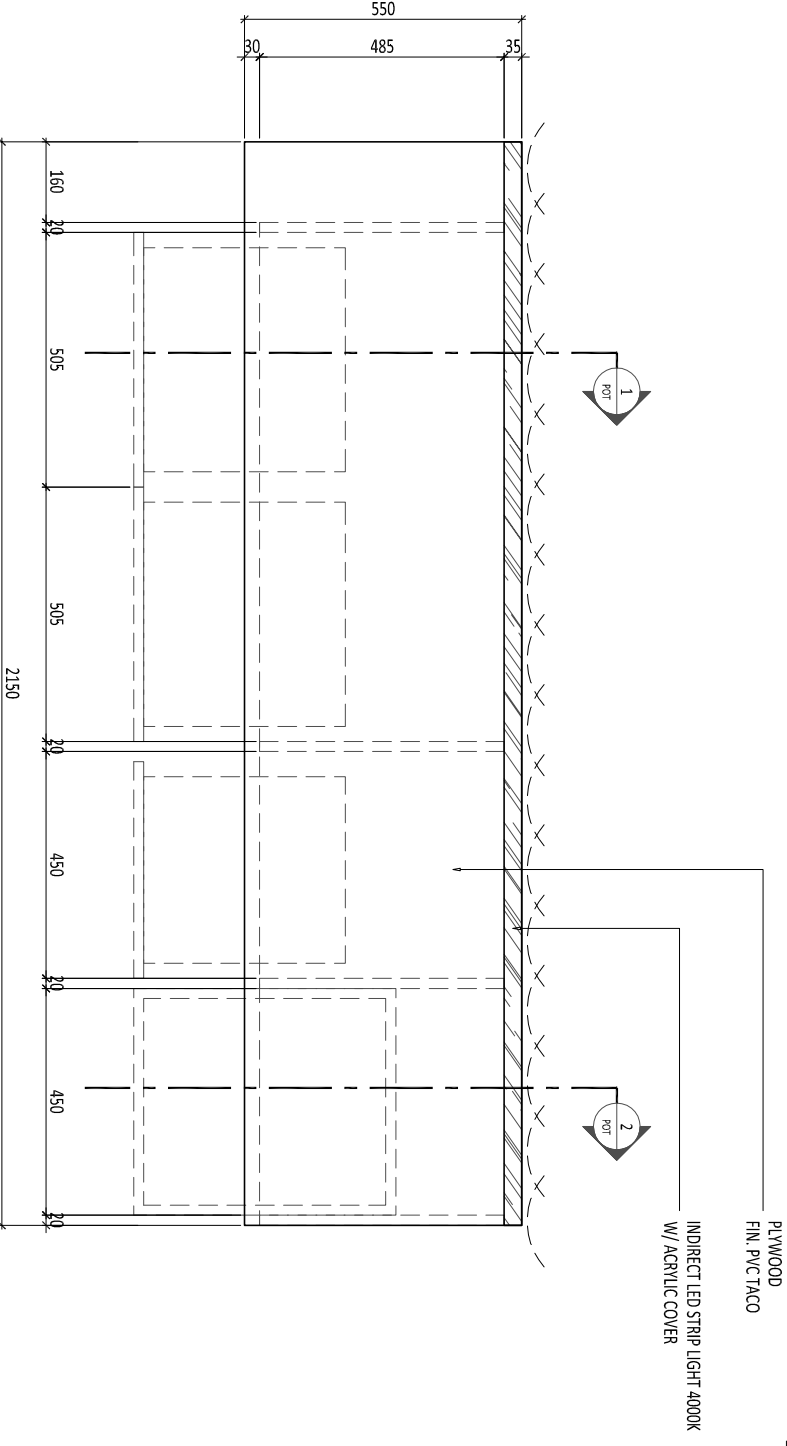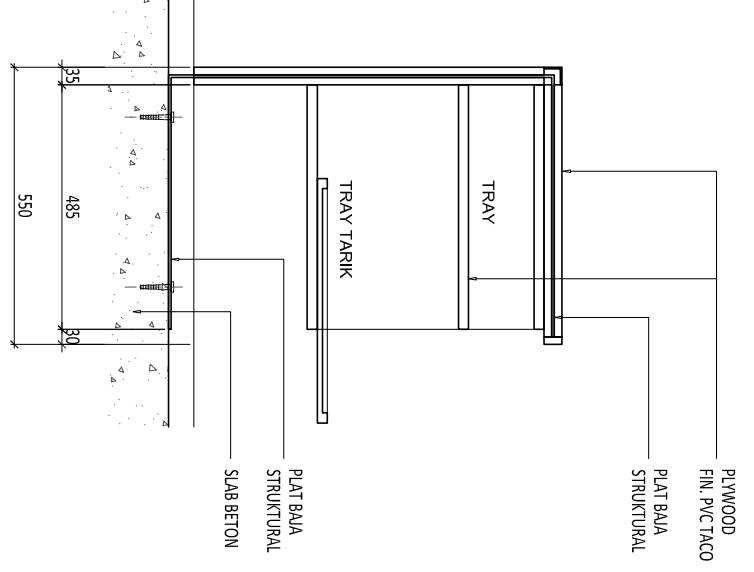

**1 DENAH**  
SCALE 1 : 15 (A3)

**5 DETAIL A**  
SCALE 1 : 5 (A3)

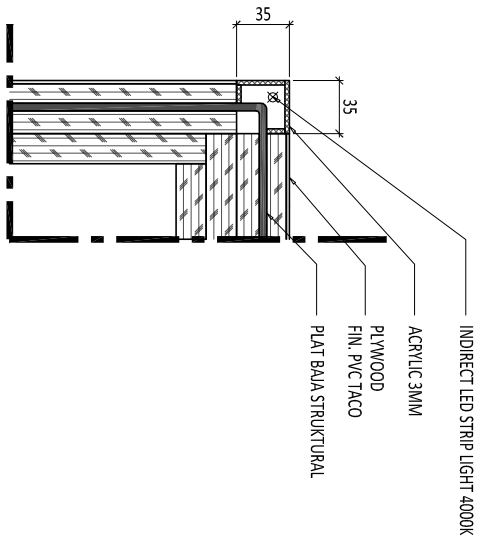


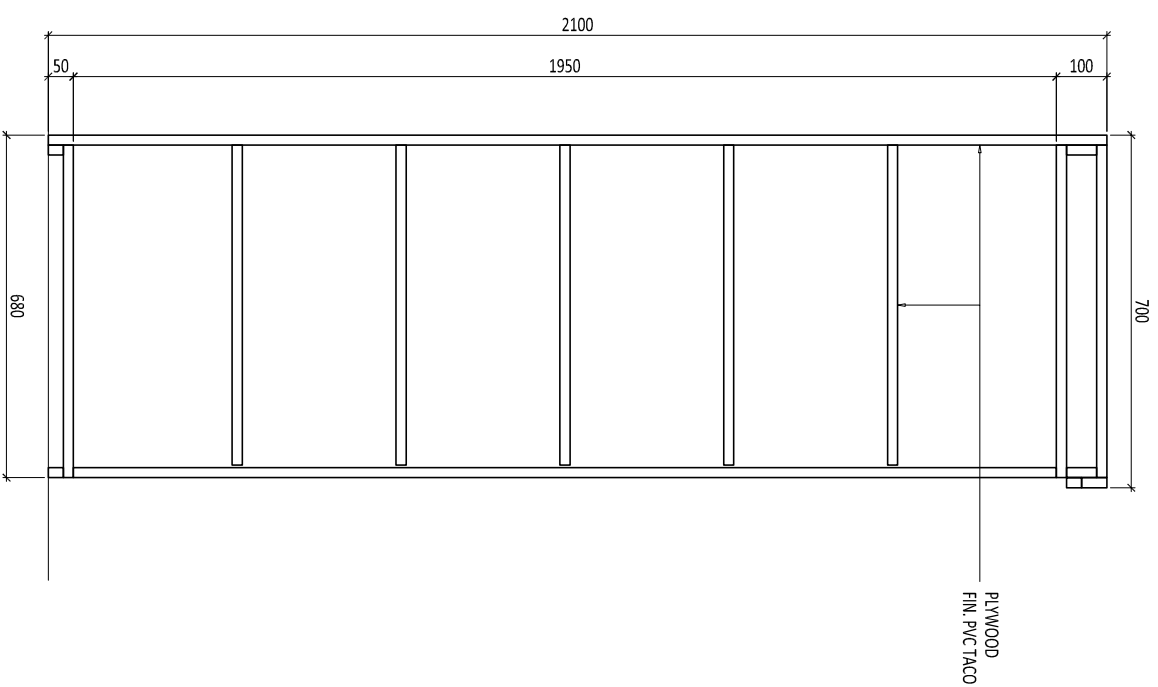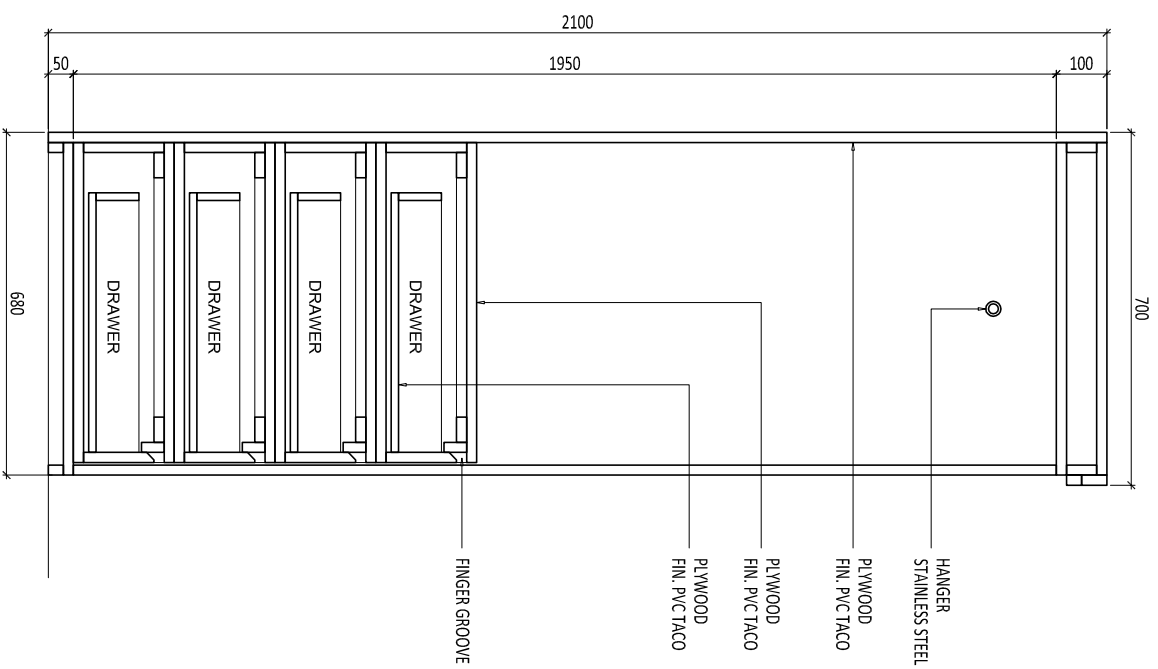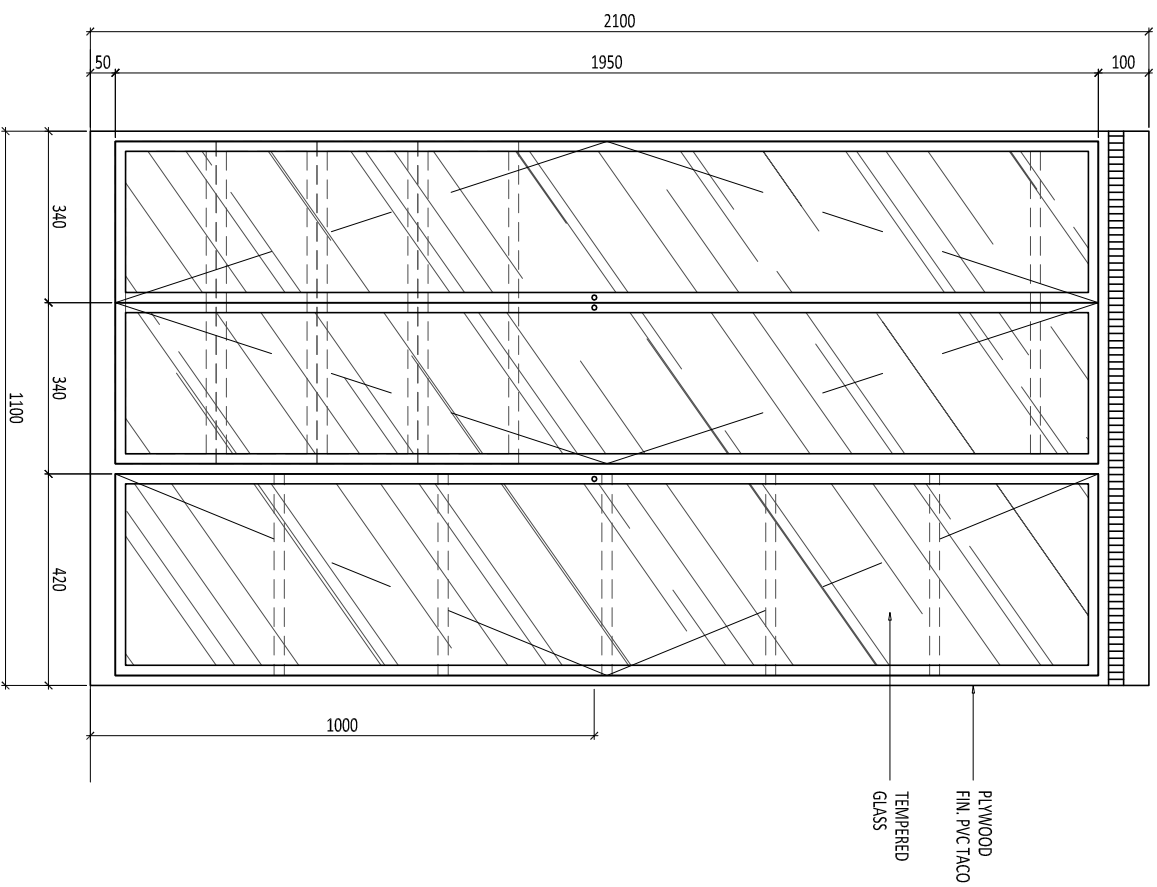

2 TAMPAK  
SCALE 1 : 15 (A3)

3 POTONGAN 1  
SCALE 1 : 15 (A3)

4 POTONGAN 2  
SCALE 1 : 15 (A3)

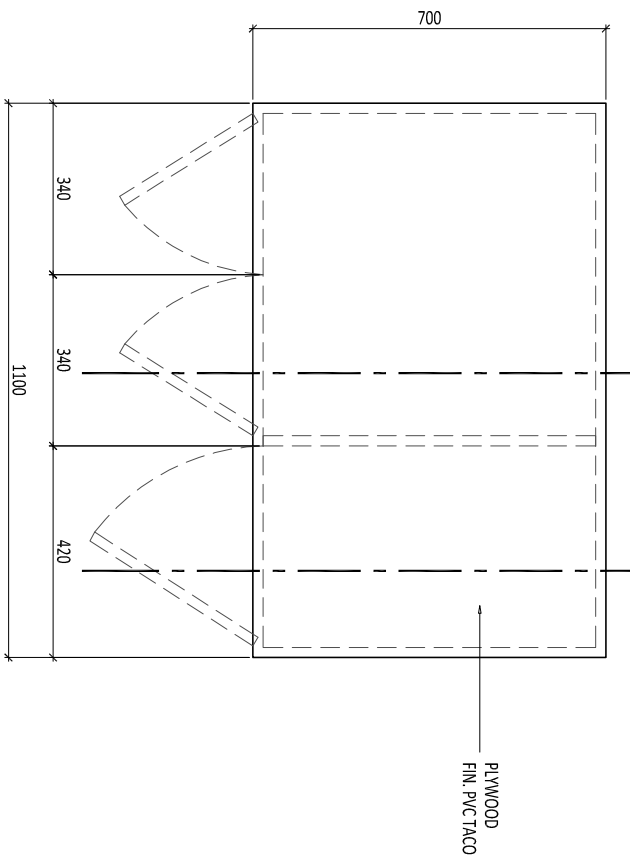

1 DENAH  
SCALE 1 : 15 (A3)

COPYRIGHT  
NO PART OF THIS DOCUMENT MAY BE REPRODUCED, TRANSMITTED, OR RECORDED IN ANY FORM OR OTHERWISE WITHOUT PRIOR WRITTEN PERMISSION OF THE ARCHITECTS/ENGINEERS.

Legend :

NO.	DATE	REVISED /ISSUE	MARK
01.			
02.			
03.			
04.			
05.			
06.			

Drawing Information :

Drawn by : R  
Project Architect : YC  
Structural Engineer : -  
ME Engineer : -  
Contractor : -  
Client :

Project :  
**INTERIOR  
N&N BEDROOM**

Drawing Title :  
**DETAIL  
FURNITURE  
FA-02**

Project No. : -  
Status : **FOR CONSTRUCTION**  
Date : 23/04/2021  
Scale : 1 : 15

Drawing Number  
**ID-03.001-002**

Legend :

NO.	DATE	REVISED /ISSUE	MARK
01.			
02.			
03.			
04.			
05.			
06.			

Drawing Information :

Drawn by : R  
Project Architect : YC  
Structural Engineer : -  
ME Engineer : -  
Contractor : -

Client :

Project :

INTERIOR  
N&N BEDROOM

Drawing Title :

DETAIL  
FURNITURE  
FA-03

Project No. :


Status : FOR CONSTRUCTION

Date : 23/04/2021


Scale : 1 : 15

Drawing Number


ID-03.001-003

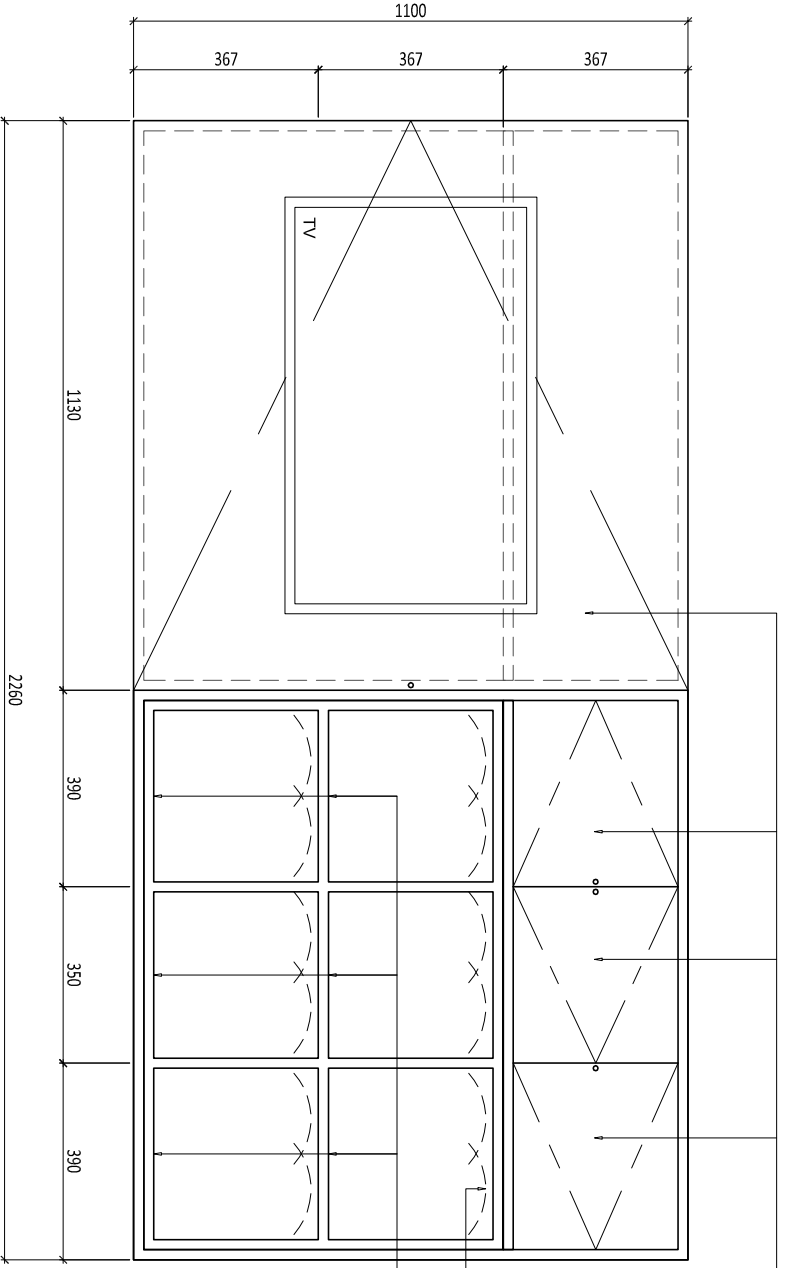


2 TAMPAK  
SCALE 1 : 15 (A3)

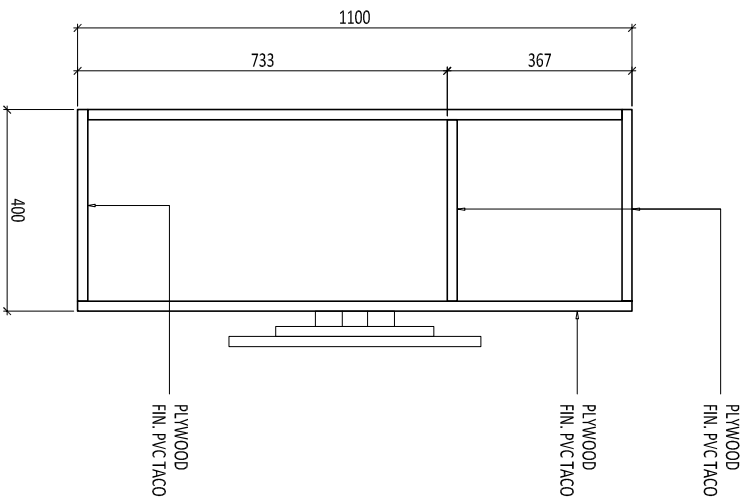

3 POTONGAN 1  
SCALE 1 : 15 (A3)

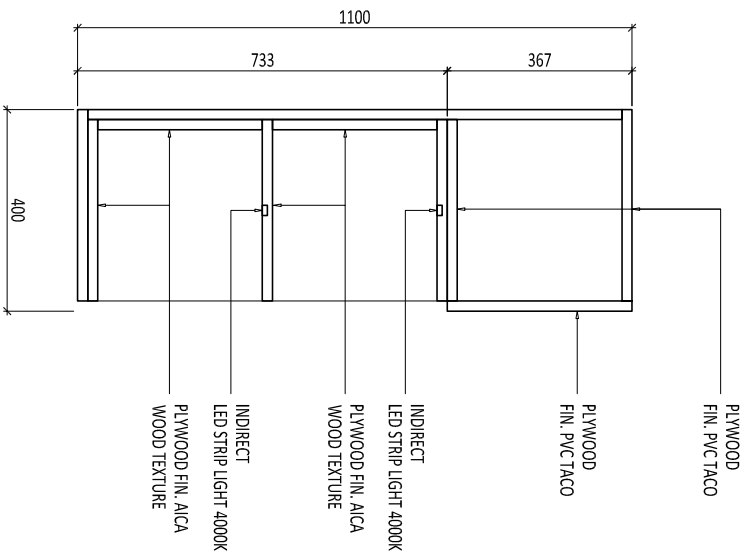

4 POTONGAN 2  
SCALE 1 : 15 (A3)

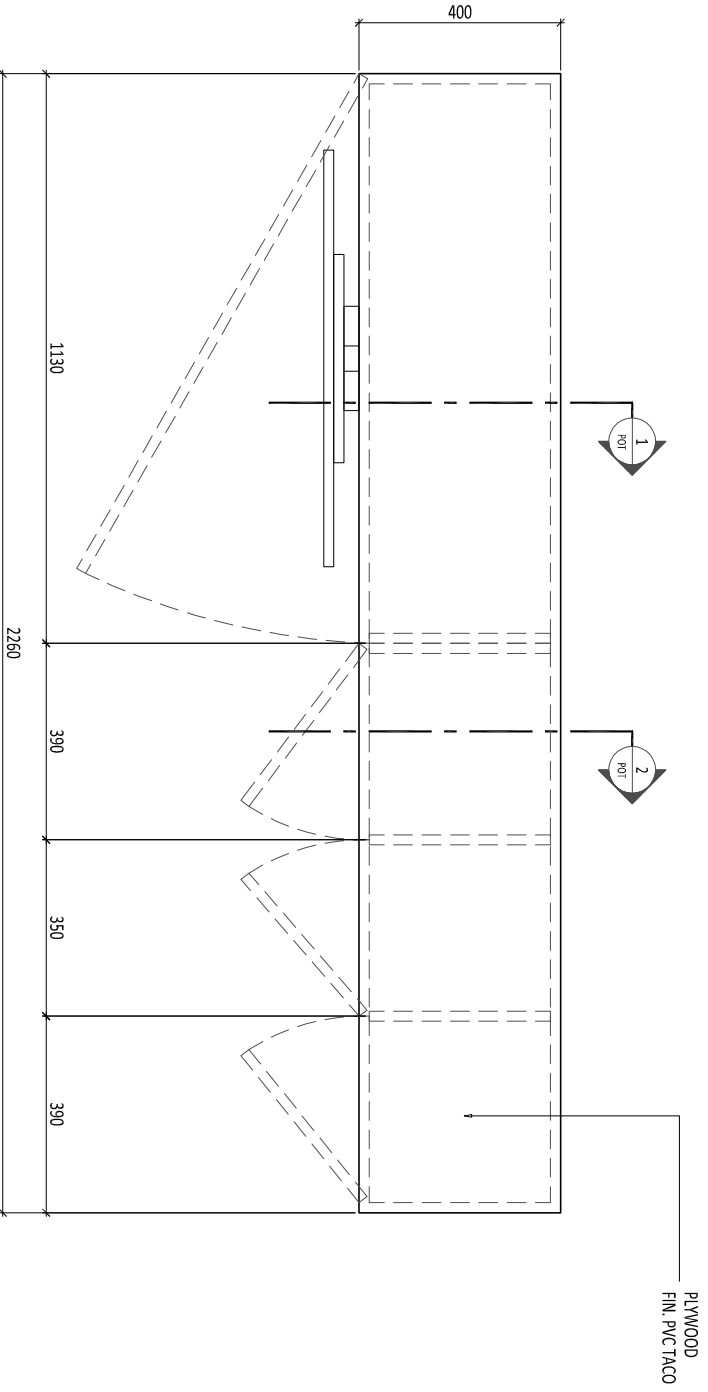

1 DENAH  
SCALE 1 : 15 (A3)

Legend :

NO.	DATE	REVISED /ISSUE	MARK
01.			
02.			
03.			
04.			
05.			
06.			

Drawing Information :

Drawn by : R  
Project Architect : YC  
Structural Engineer : -  
ME Engineer : -  
Contractor : -

Client :

Project :  
**INTERIOR  
N&N BEDROOM**

Drawing Title :

**DETAIL  
FURNITURE  
FA-04**

Project No. :


Status : **FOR CONSTRUCTION**

Date : 23/04/2021

Scale : 1 : 15


Drawing Number

**ID-03.001-004**

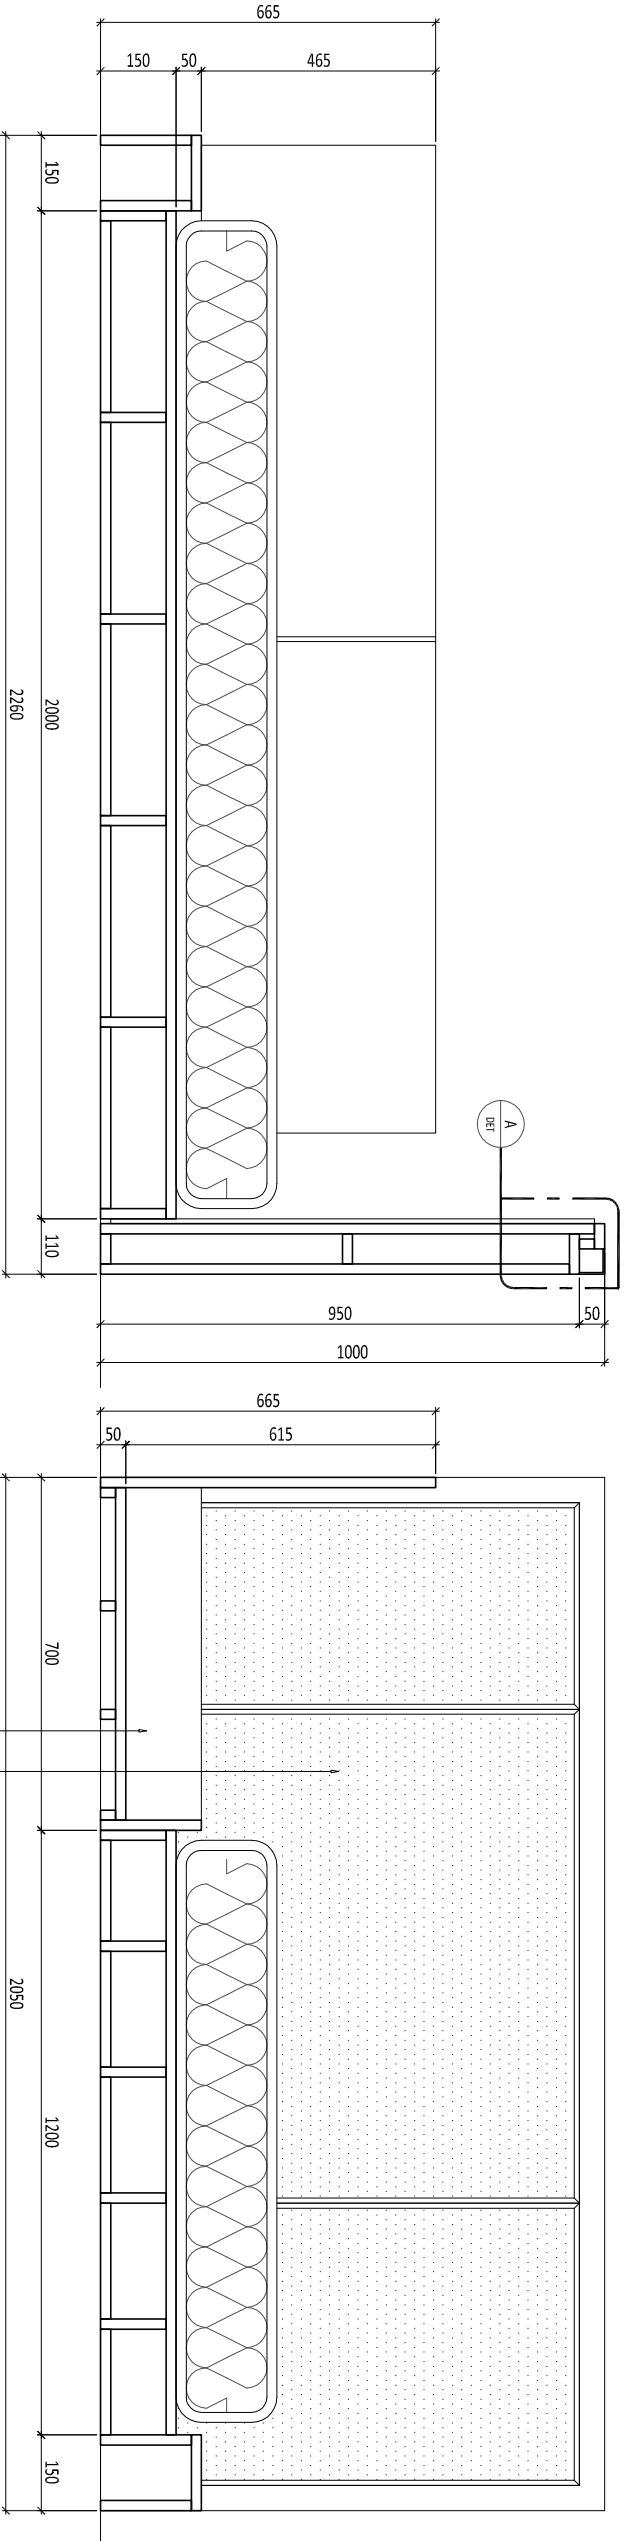


**POTONGAN 1**  
SCALE 1 : 15 (A3)

**POTONGAN 2**  
SCALE 1 : 15 (A3)

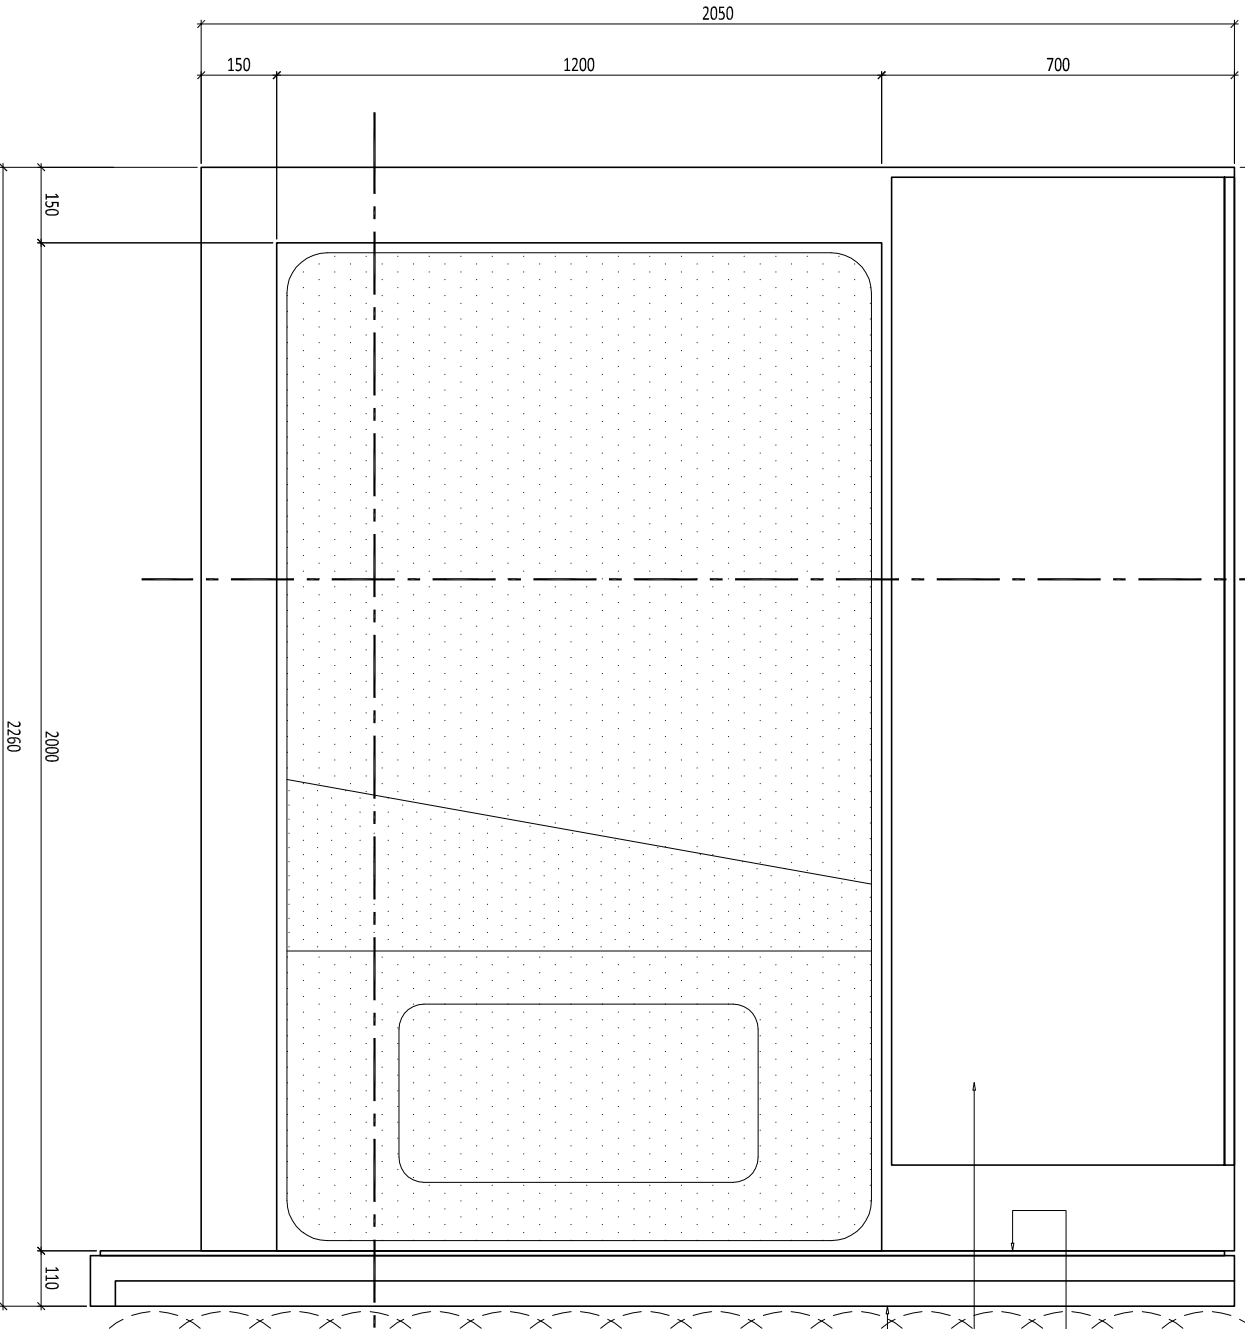

**DENAH**  
SCALE 1 : 15 (A3)

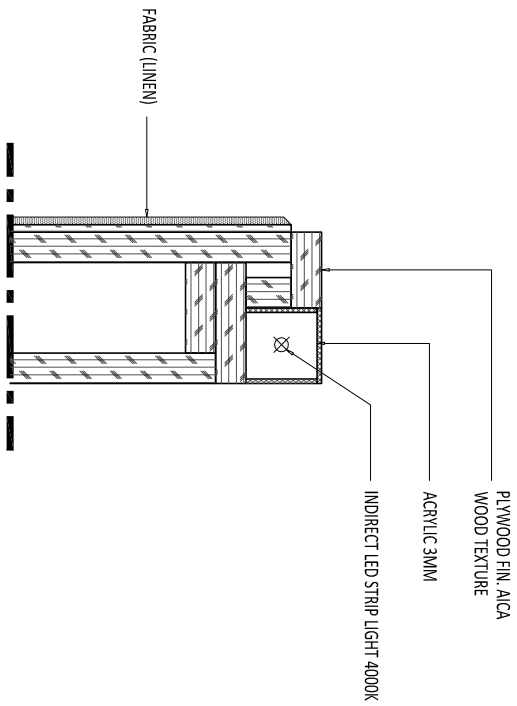

**DETAIL A**  
SCALE 1 : 5 (A3)

Legend :

NO.	DATE	REVISED /ISSUE	MARK
01.			
02.			
03.			
04.			
05.			
06.			

Drawing Information :

Drawn by : R  
 Project Architect : YC  
 Structural Engineer : -  
 ME Engineer : -  
 Contractor : -  
 Client :

Project :

INTERIOR  
 N&N BEDROOM

Drawing Title :

DETAIL  
 FURNITURE  
 FA-05

Project No. :


Status : FOR CONSTRUCTION

Date : 23/04/2021


Scale : 1 : 15

Drawing Number

ID-03.001-005

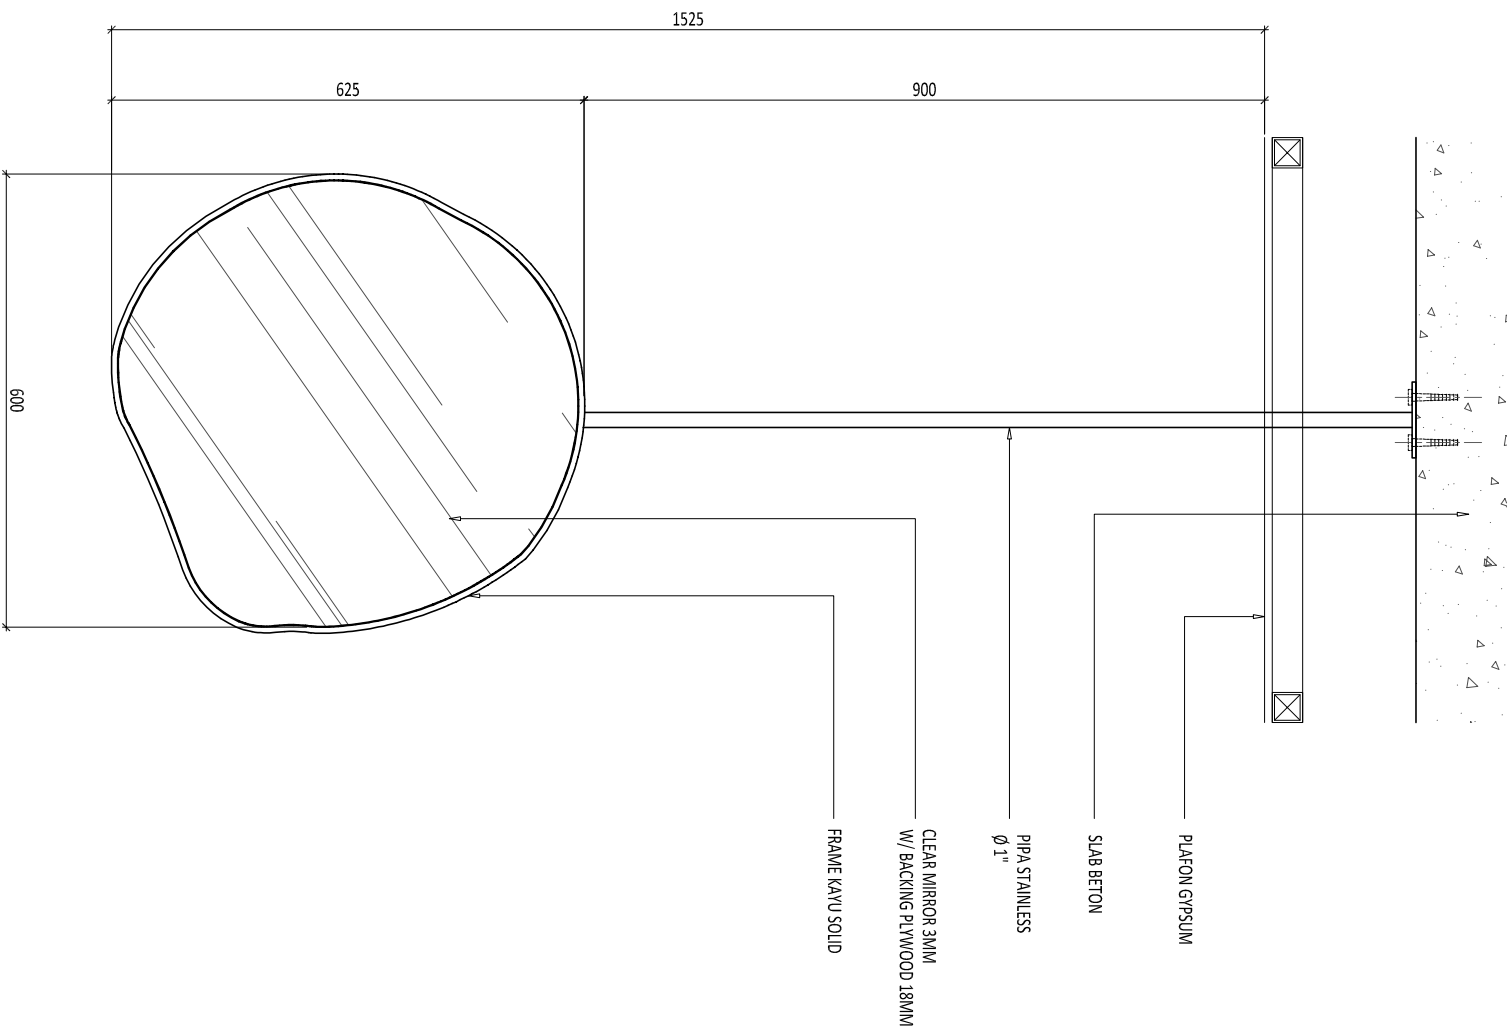

1 TAMPAK DEPAN  
 SCALE 1 : 10 (A3)

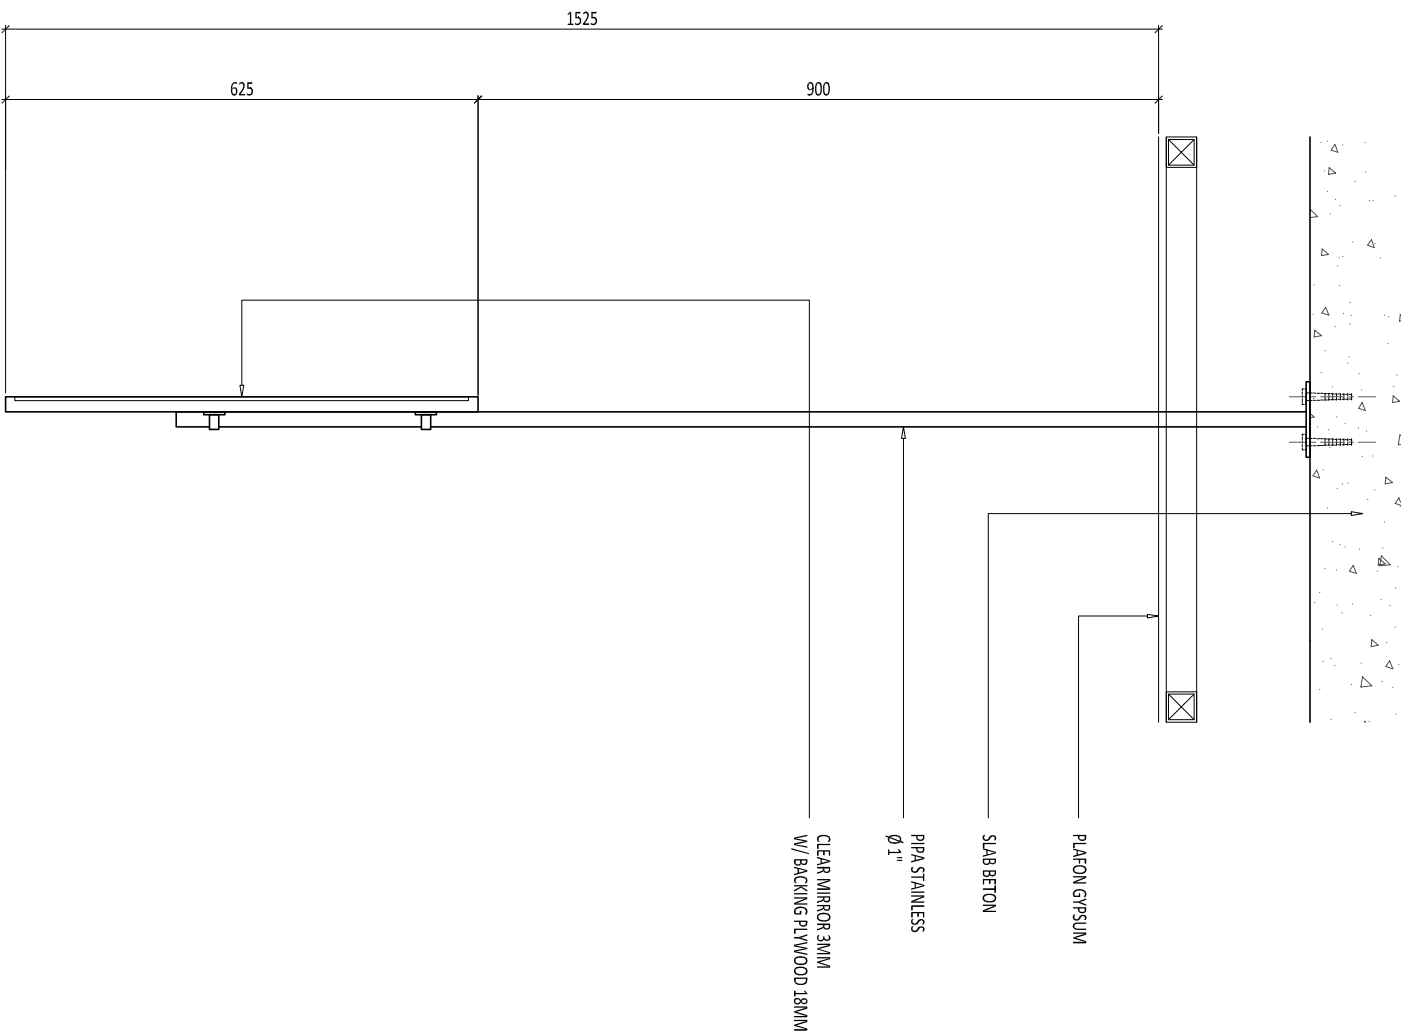

2 TAMPAK SAMPIING  
 SCALE 1 : 10 (A3)

Legend :

NO.	DATE	REVISED /ISSUE	MARK
01.			
02.			
03.			
04.			
05.			
06.			

Drawing Information :

Drawn by : R  
Project Architect : YC  
Structural Engineer : -  
ME Engineer : -  
Contractor : -

Client :

Project :

INTERIOR  
N&N BEDROOM

Drawing Title :

DETAIL  
FURNITURE  
FA-06

Project No. :

Status : FOR CONSTRUCTION


Date : 23/04/2021

Scale : 1 : 15

Drawing Number


ID-03.001-006

FABRIC (LINEN)

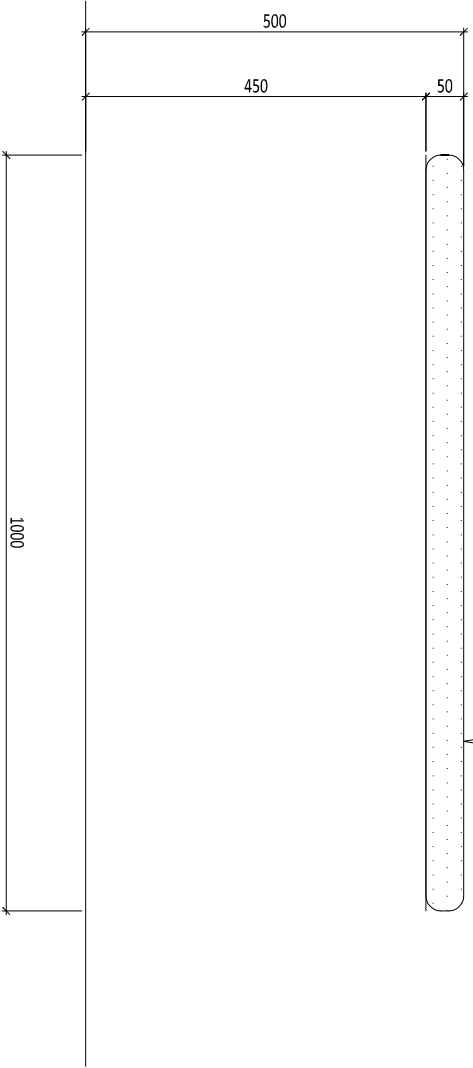


2  
TAMPAK  
SCALE 1 : 10 (A3)

FABRIC (LINEN)

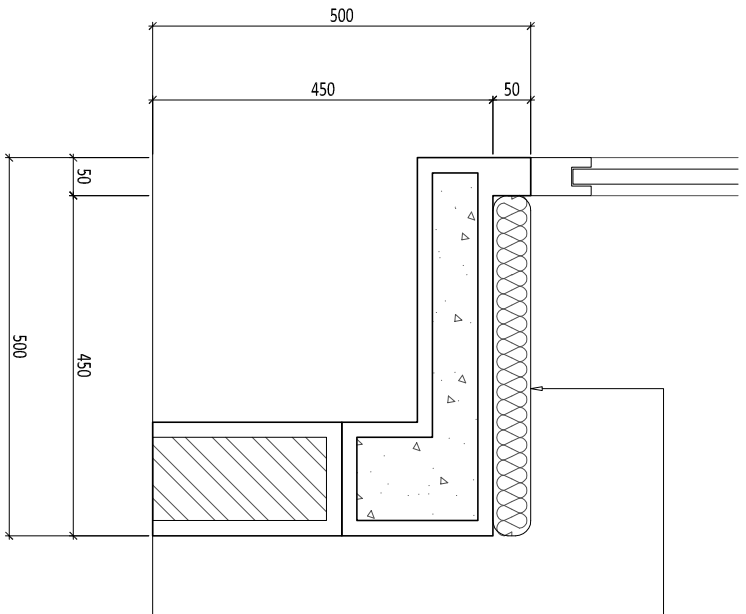

3  
POTONGAN 1  
SCALE 1 : 10 (A3)

FABRIC (LINEN)

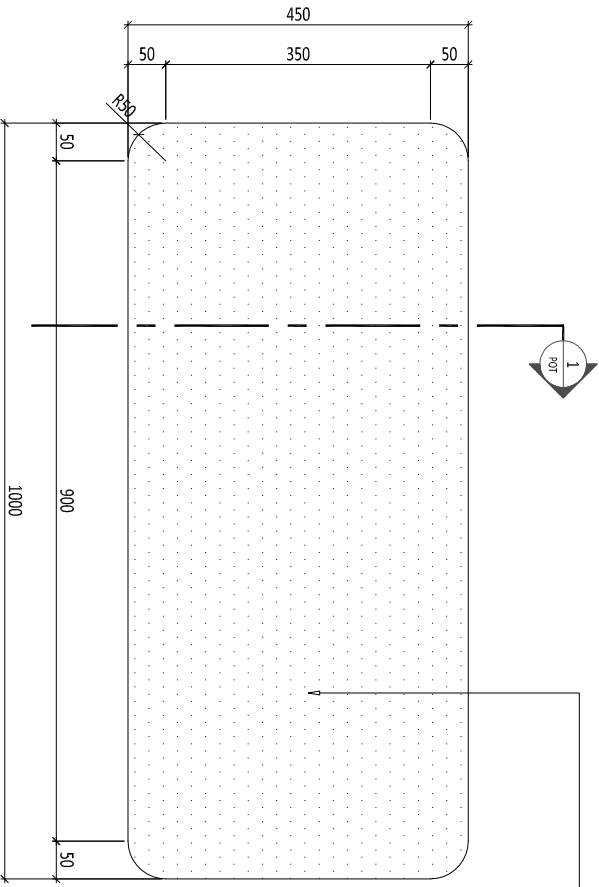

1  
DENAH  
SCALE 1 : 10 (A3)



Legend :

NO.	DATE	REVISED /ISSUE	MARK
01.			
02.			
03.			
04.			
05.			
06.			

Drawing Information :

Drawn by : R  
Project Architect : YC  
Structural Engineer : -  
ME Engineer : -  
Contractor : -

Client :

Project :

INTERIOR  
N&N BEDROOM

Drawing Title :

DETAIL  
FURNITURE  
FB-01

Project No. :


Status : FOR CONSTRUCTION

Date : 23/04/2021

Scale : 1 : 15 A3

Drawing Number

ID-03.002-001

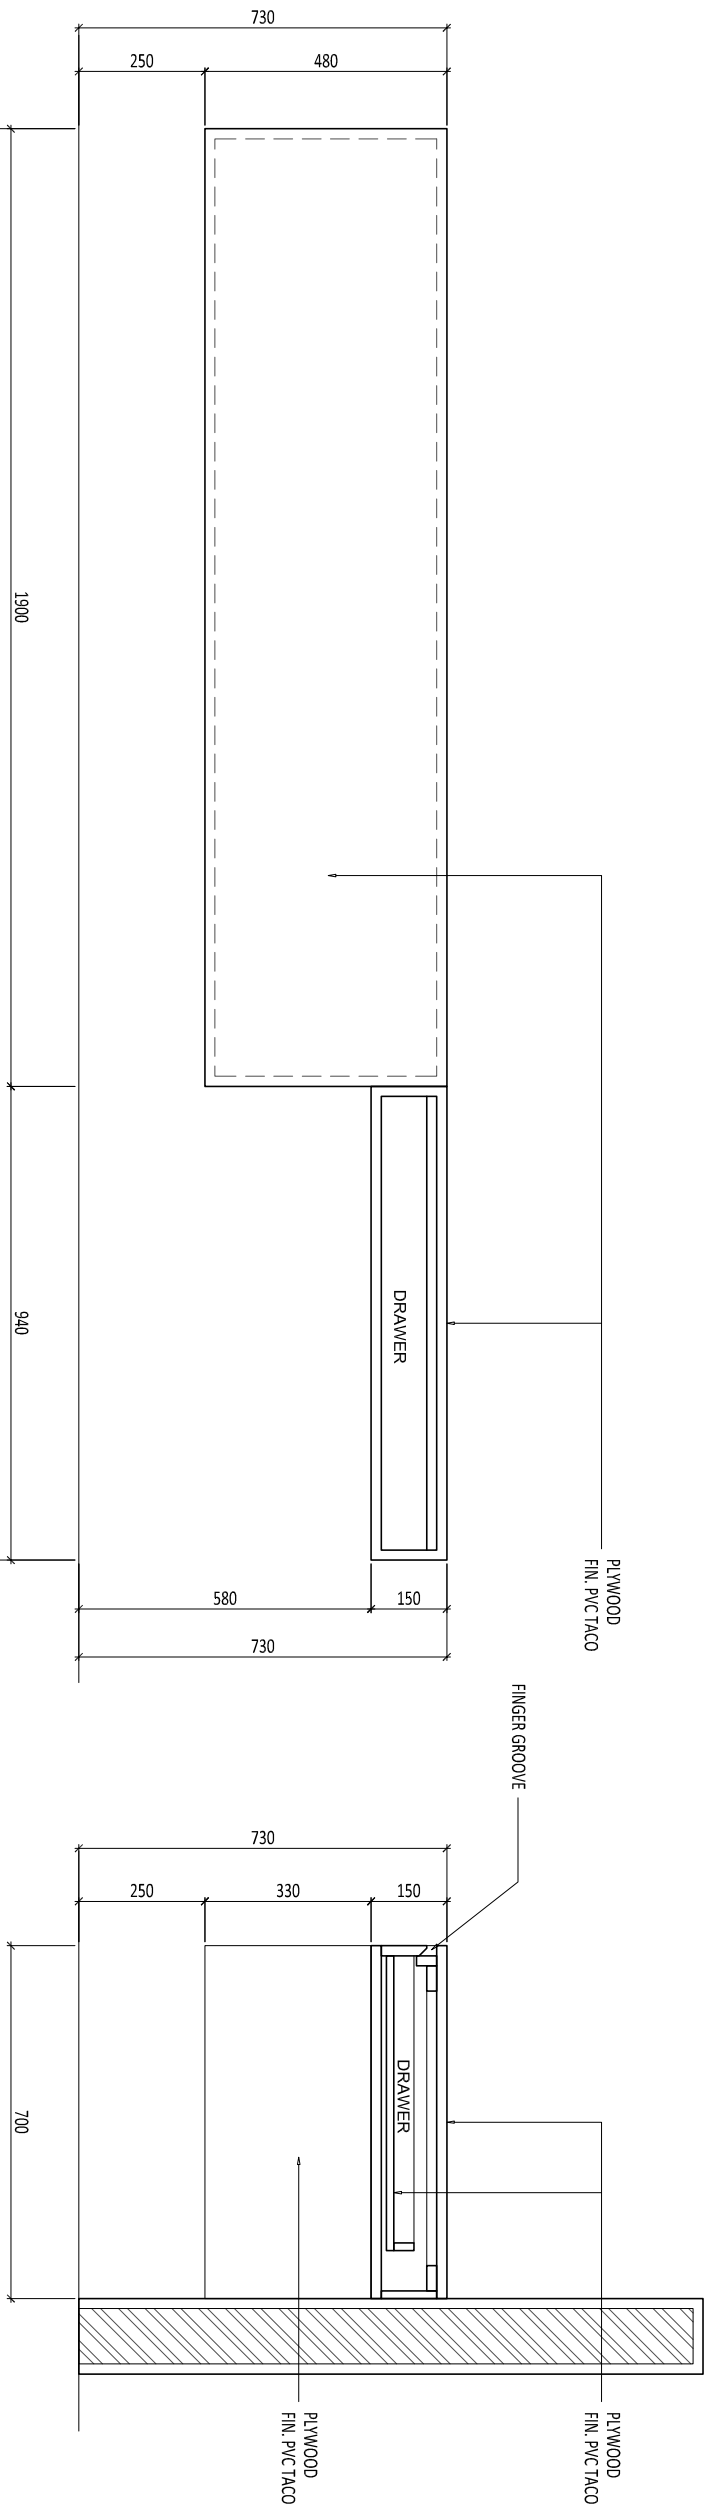



Legend :

NO.	DATE	REVISED /ISSUE	MARK
01.			
02.			
03.			
04.			
05.			
06.			

Drawing Information :

Drawn by : R  
 Project Architect : YC  
 Structural Engineer : -  
 ME Engineer : -  
 Contractor : -  
 Client :

Project :  
**INTERIOR  
 N&N BEDROOM**

Drawing Title :

**DETAIL  
 FURNITURE  
 FB-03**

Project No. :


Status : **FOR CONSTRUCTION**

Date : 23/04/2021


Scale : 1 : 15 A3

Drawing Number

**ID-03.002-003**

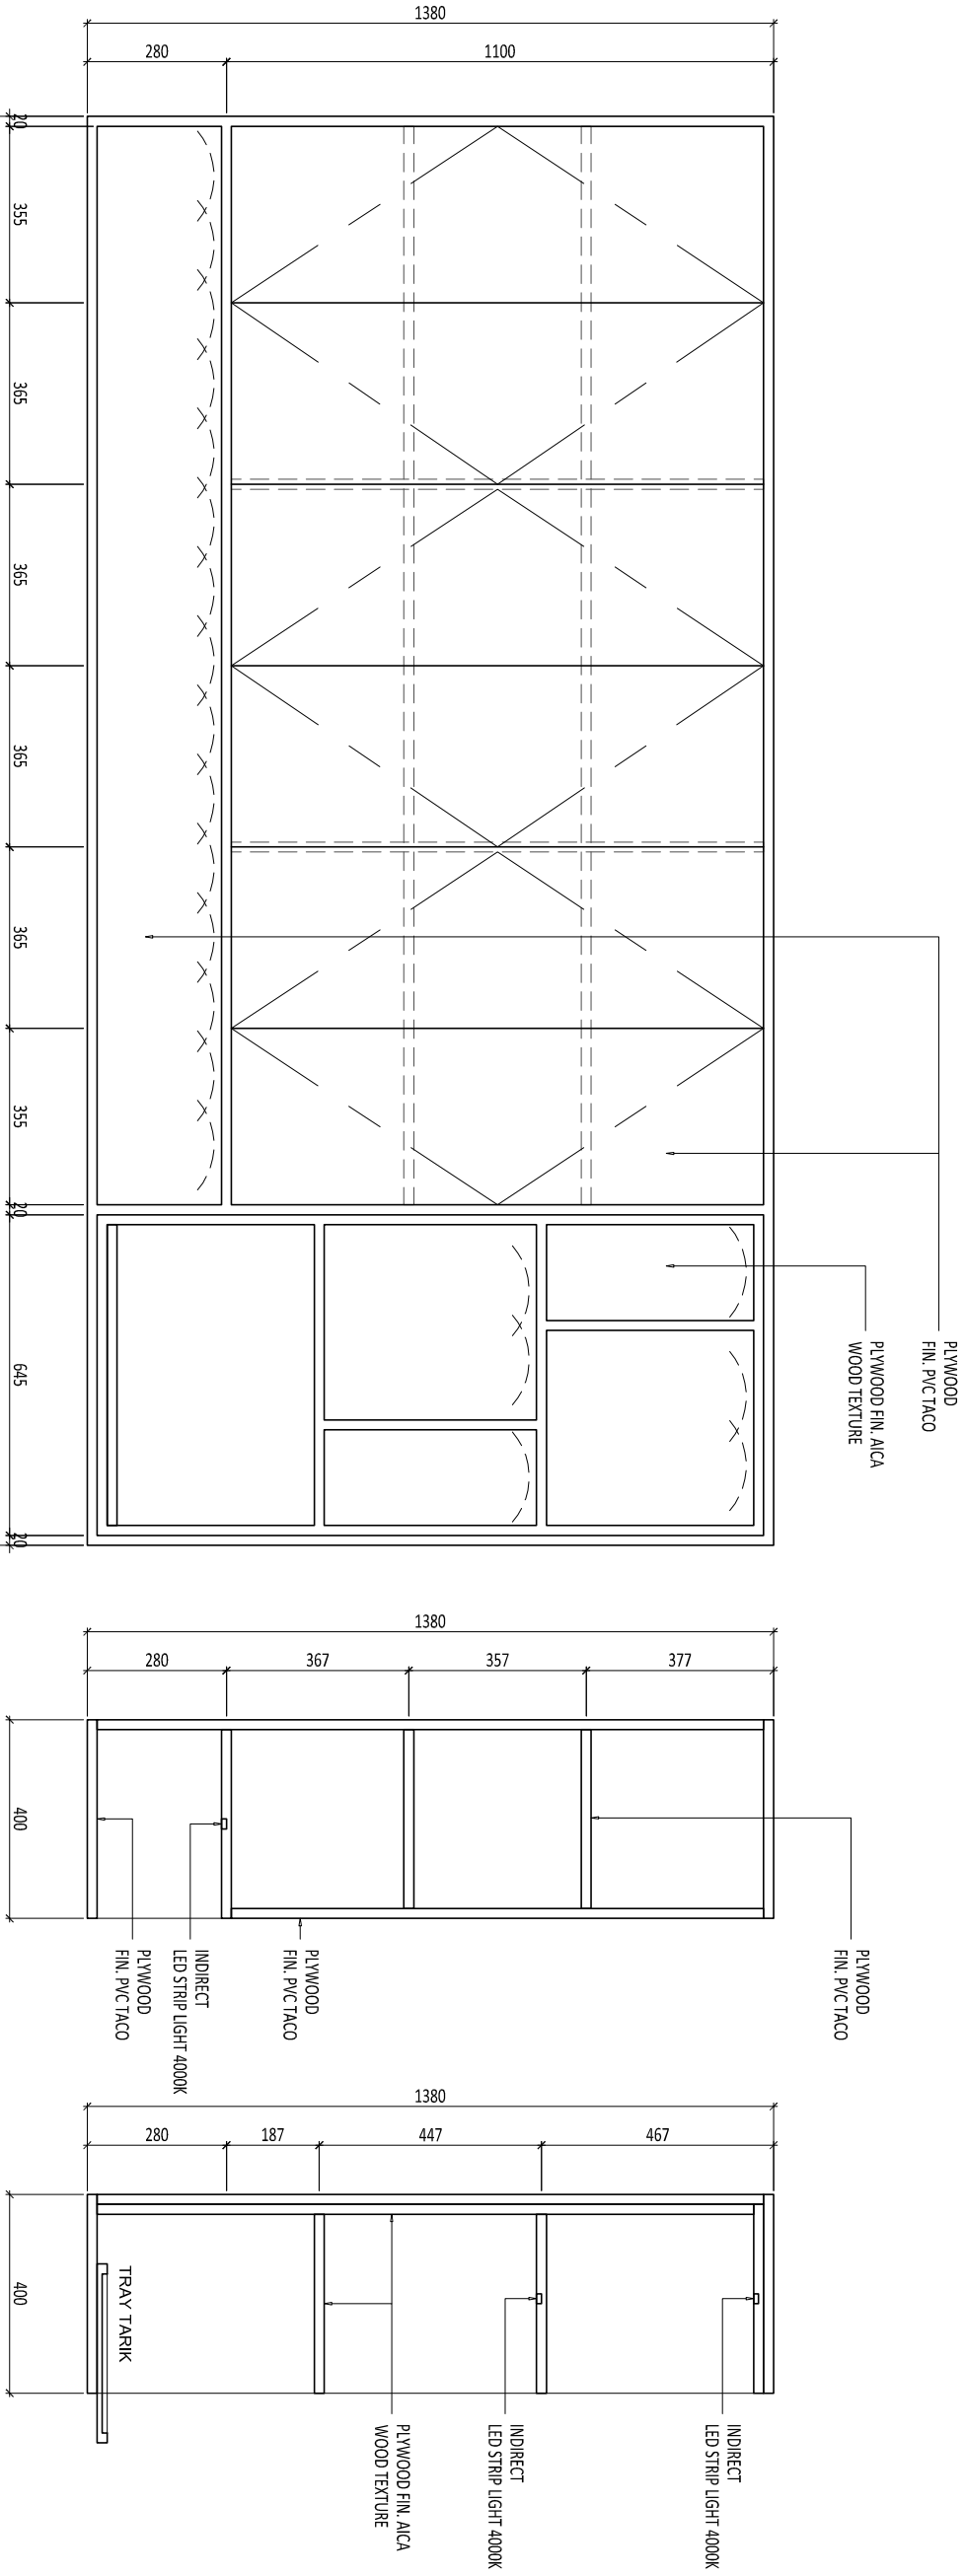

**2 TAMPAK**  
 SCALE 1 : 15 (A3)

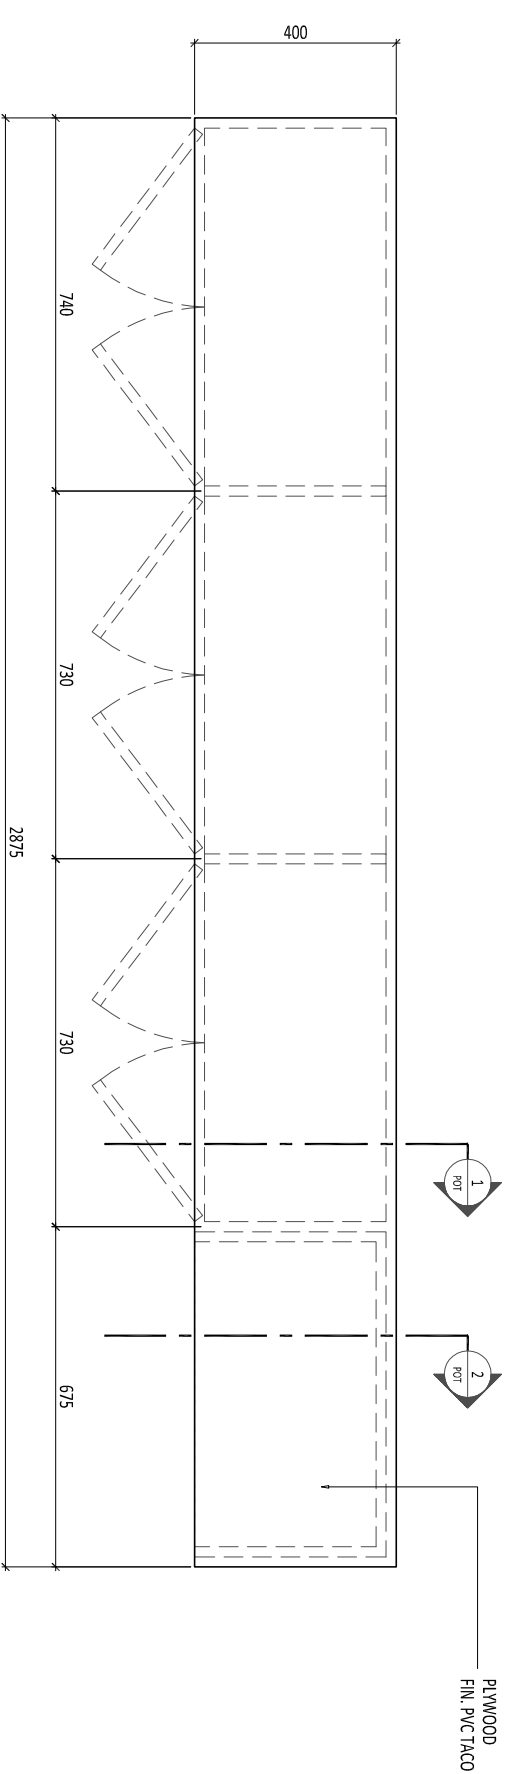

**1 DENAH**  
 SCALE 1 : 15 (A3)

COPYRIGHT  
NO PART OF THIS DOCUMENT MAY BE  
REPRODUCED, TRANSMITTED, OR RECORDED IN  
ANY FORM OR OTHERWISE WITHOUT PRIOR  
WRITTEN PERMISSION OF THE  
ARCHITECTS/ENGINEERS.

Legend :

NO.	DATE	REVISED /ISSUE	MARK
01.			
02.			
03.			
04.			
05.			
06.			

Drawing Information :

Drawn by : R  
Project Architect : YC  
Structural Engineer : -  
ME Engineer : -  
Contractor : -

Client :

Project :

INTERIOR  
N&N BEDROOM

Drawing Title :

DETAIL  
FURNITURE  
FB-04

Project No. : -


Status : FOR CONSTRUCTION

Date : 23/04/2021

Scale : 1 : 15


Drawing Number

ID-03.002-004

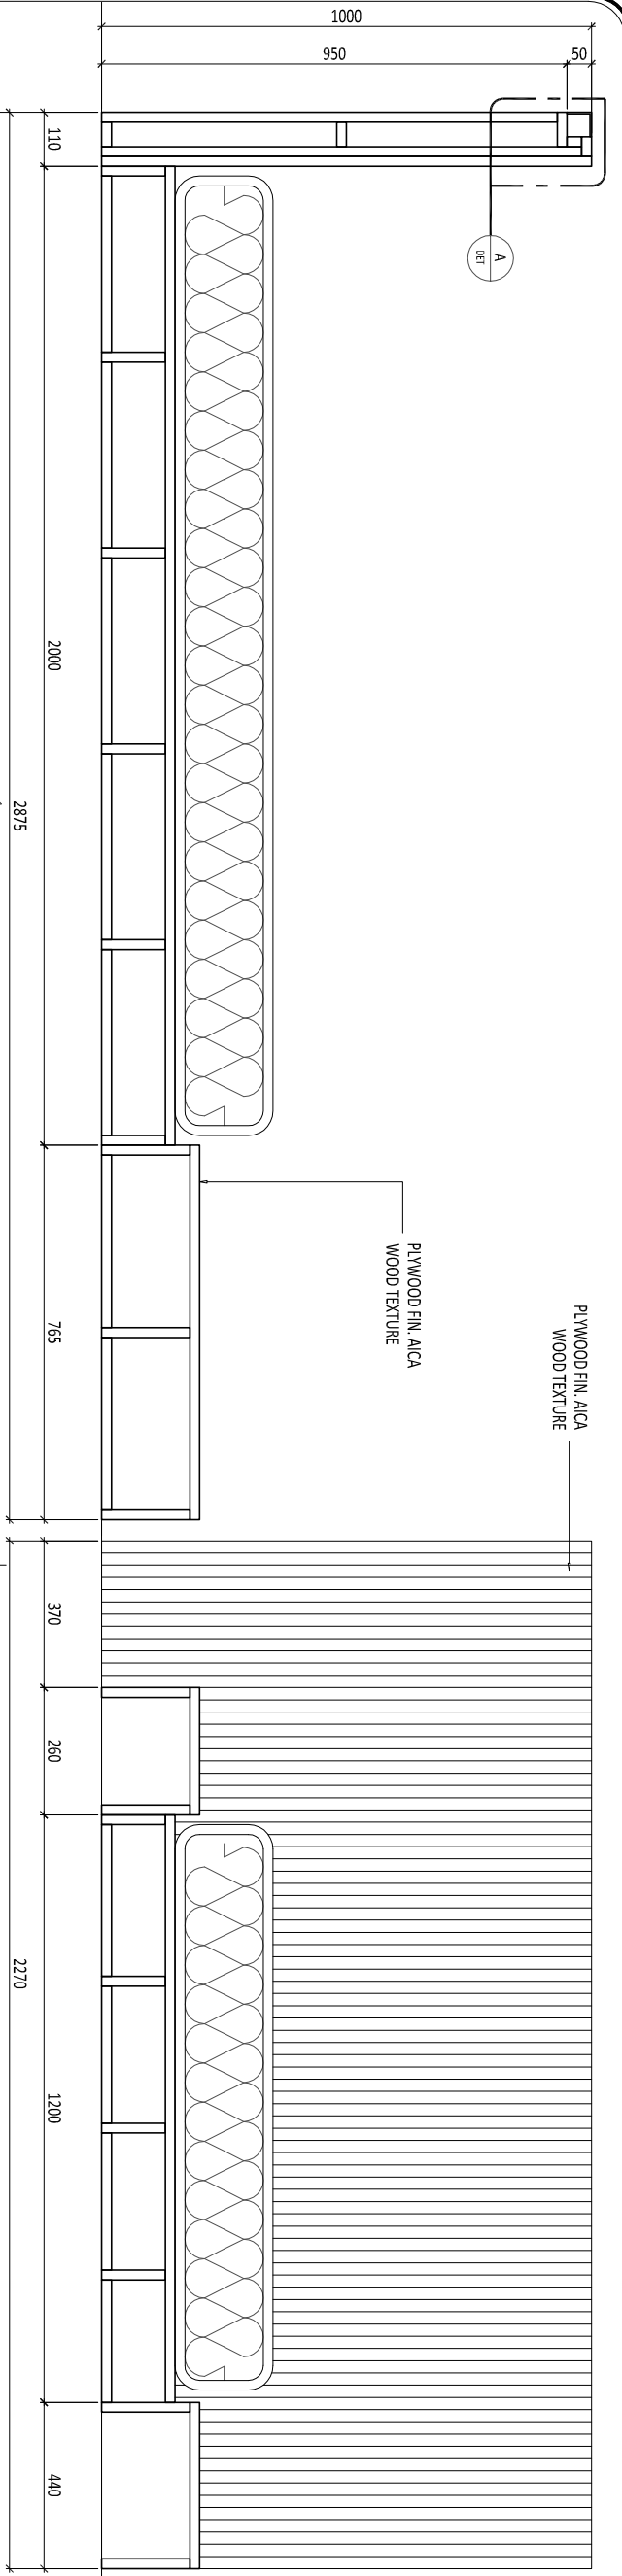


2 POTONGAN 1  
SCALE 1 : 15 (A3)

3 POTONGAN 2  
SCALE 1 : 15 (A3)

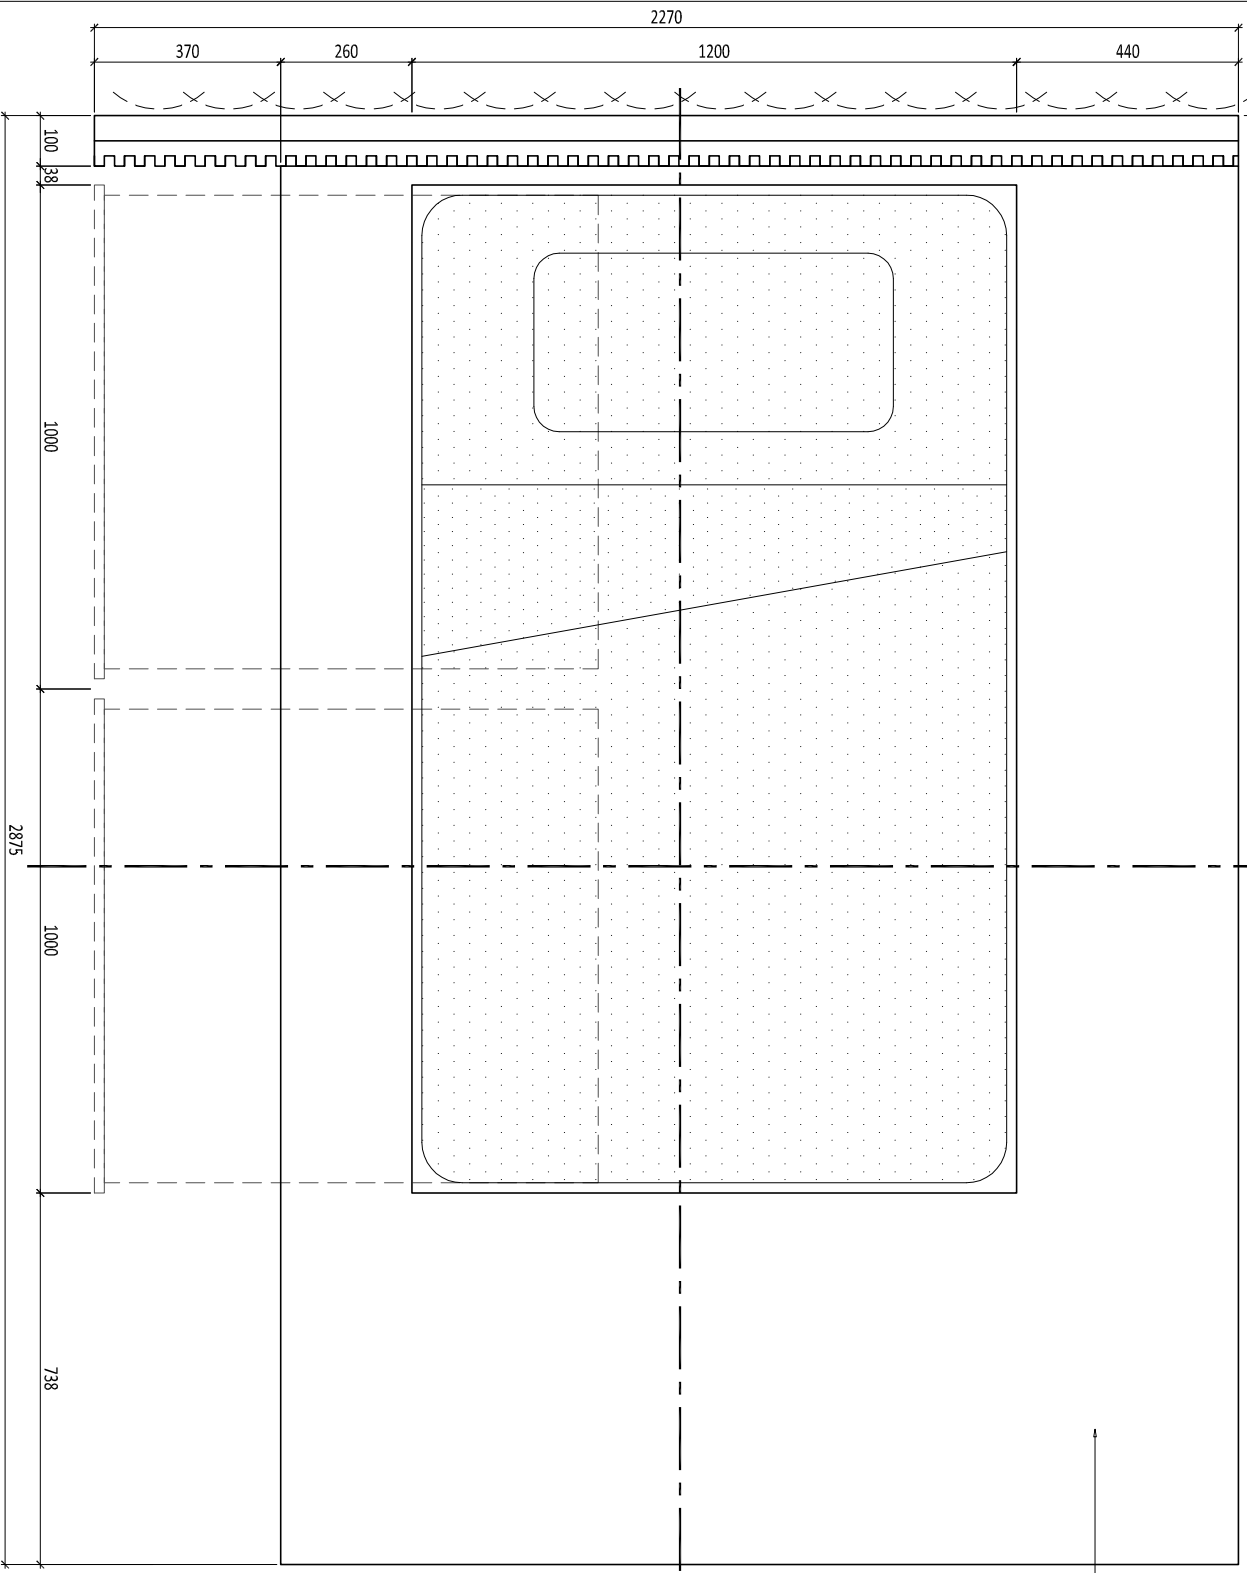

1 DENAH  
SCALE 1 : 15 (A3)

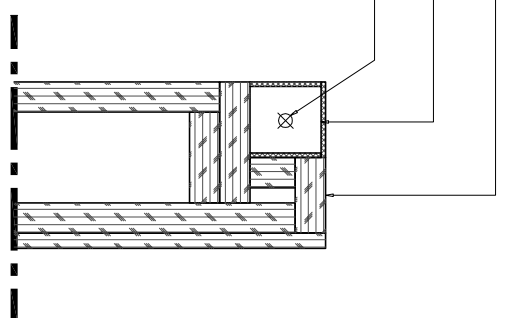

4 DETAIL A  
SCALE 1 : 5 (A3)

Legend :

NO.	DATE	REVISED /ISSUE	MARK
01.			
02.			
03.			
04.			
05.			
06.			

Drawing Information :

Drawn by : R  
Project Architect : YC  
Structural Engineer : -  
ME Engineer : -  
Contractor : -

Client :

Project :

INTERIOR  
N&N BEDROOM

Drawing Title :

DETAIL  
FURNITURE  
FB-05

Project No. :


Status : FOR CONSTRUCTION

Date : 23/04/2021


Scale : 1 : 10 A3

Drawing Number

ID-03.002-005

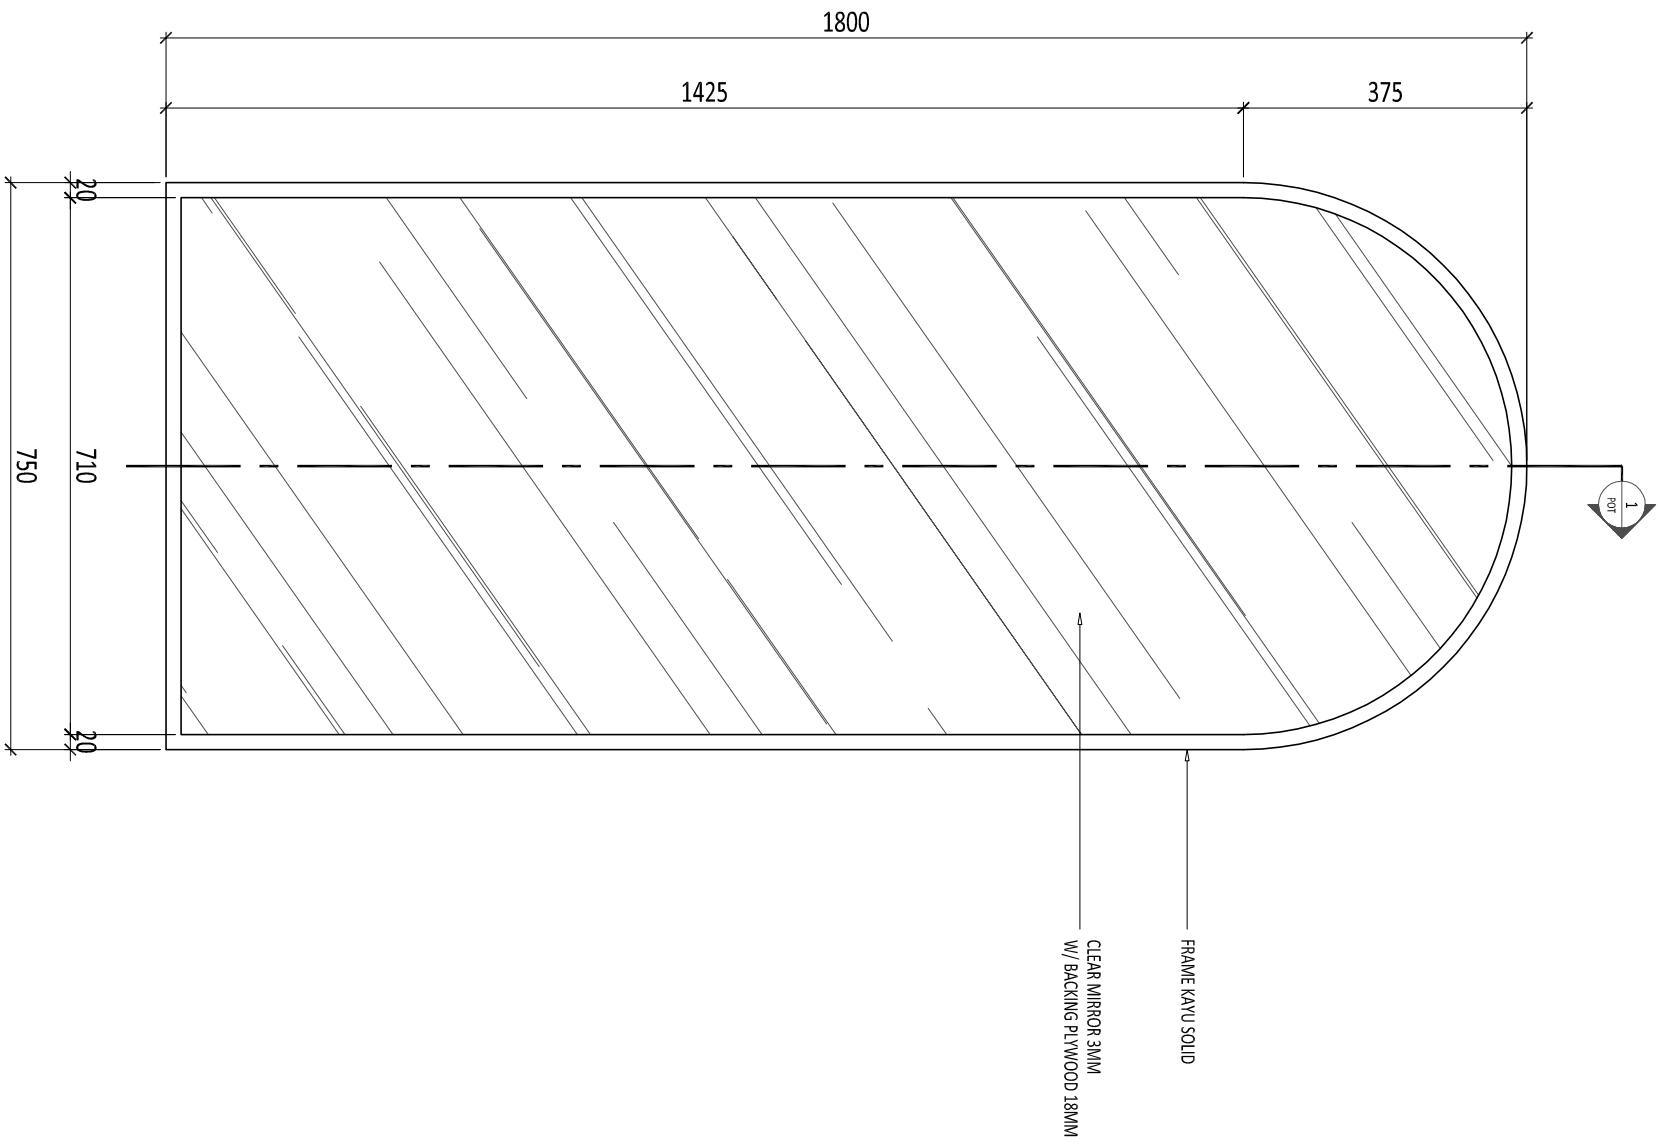

1 TAMPAK DEPAN  
SCALE 1 : 10 (A3)

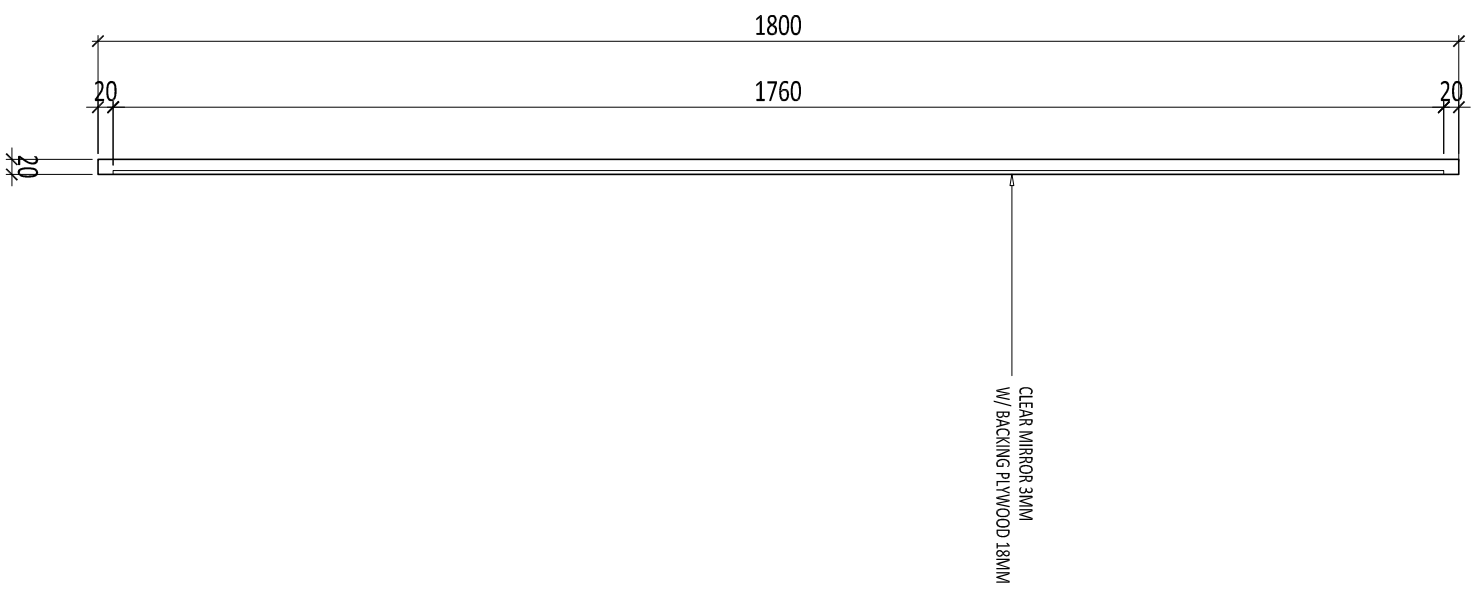

3 POTONGAN 1  
SCALE 1 : 10 (A3)

Legend :

NO.	DATE	REVISED /ISSUE	MARK
01.			
02.			
03.			
04.			
05.			
06.			

Drawing Information :

Drawn by : R  
Project Architect : YC  
Structural Engineer : -  
ME Engineer : -  
Contractor : -  
Client :

Project :

INTERIOR  
N&N BEDROOM

Drawing Title :

DETAIL  
W-1 & W2

Project No. :

Status : FOR CONSTRUCTION

Date : 23/04/2021


Scale : 1 : 25 A3

Drawing Number

ID-04.001-001

TIPE	DAUN
FIXED	KACA TEXTURE (MORU 10mm) & KAWAT NYAMUK MAGNET
LOKASI : MARA'S BEDROOM	KUSEN / FRAME : ALUMINIUM HITAM EX. ALEXINDO
QTY : 1	ENGSEL / AKSESORIS : -


TIPE	DAUN
FIXED	KACA TEXTURE (MORU 10mm)
LOKASI : MARA'S BEDROOM	KUSEN / FRAME : -
QTY : 1	ENGSEL / AKSESORIS : -

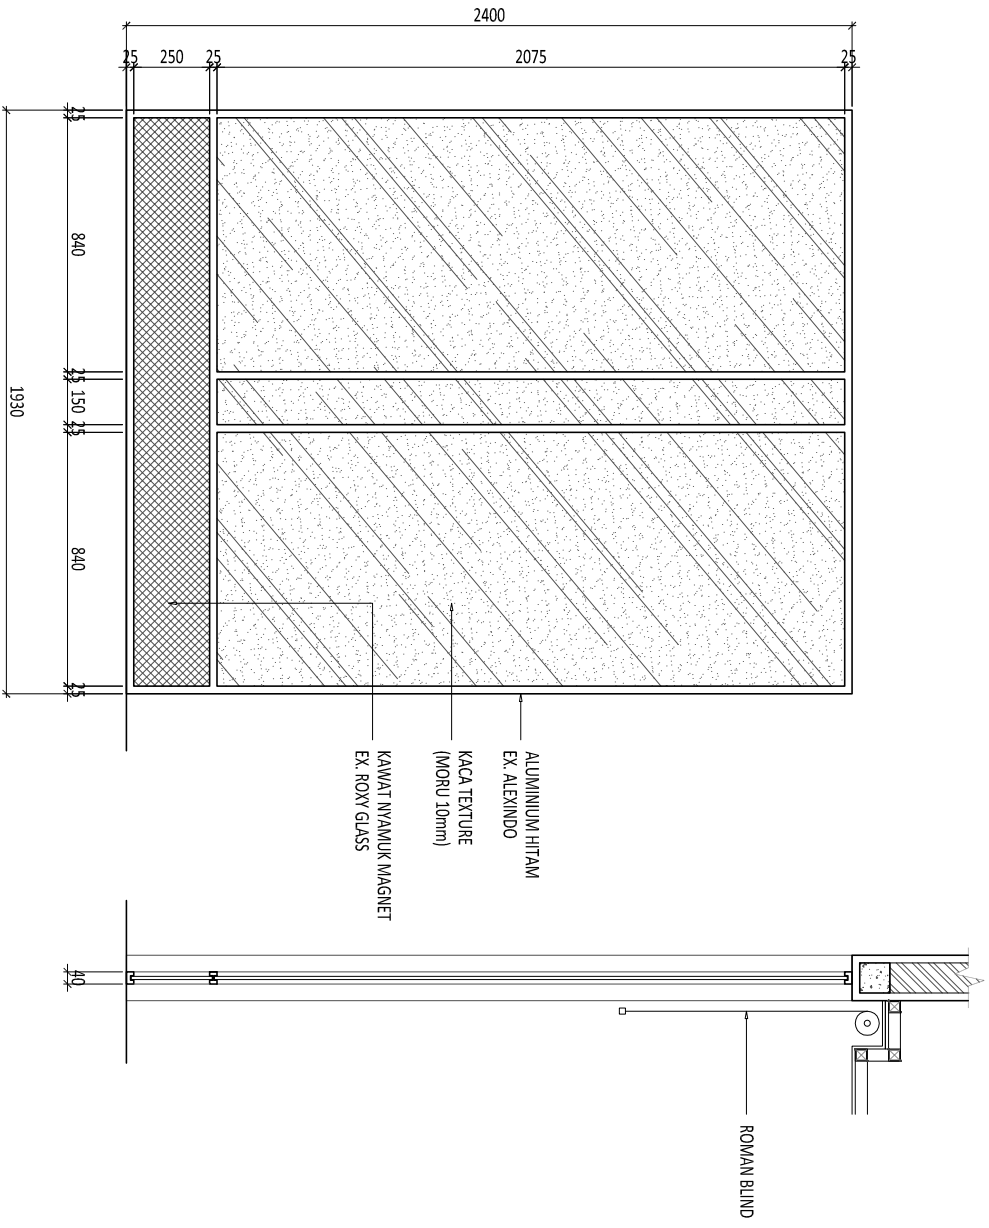

2 TAMPAK  
SCALE 1 : 25 (A3)

3 POTONGAN  
SCALE 1 : 25 (A3)

1 DENAH  
SCALE 1 : 25 (A3)

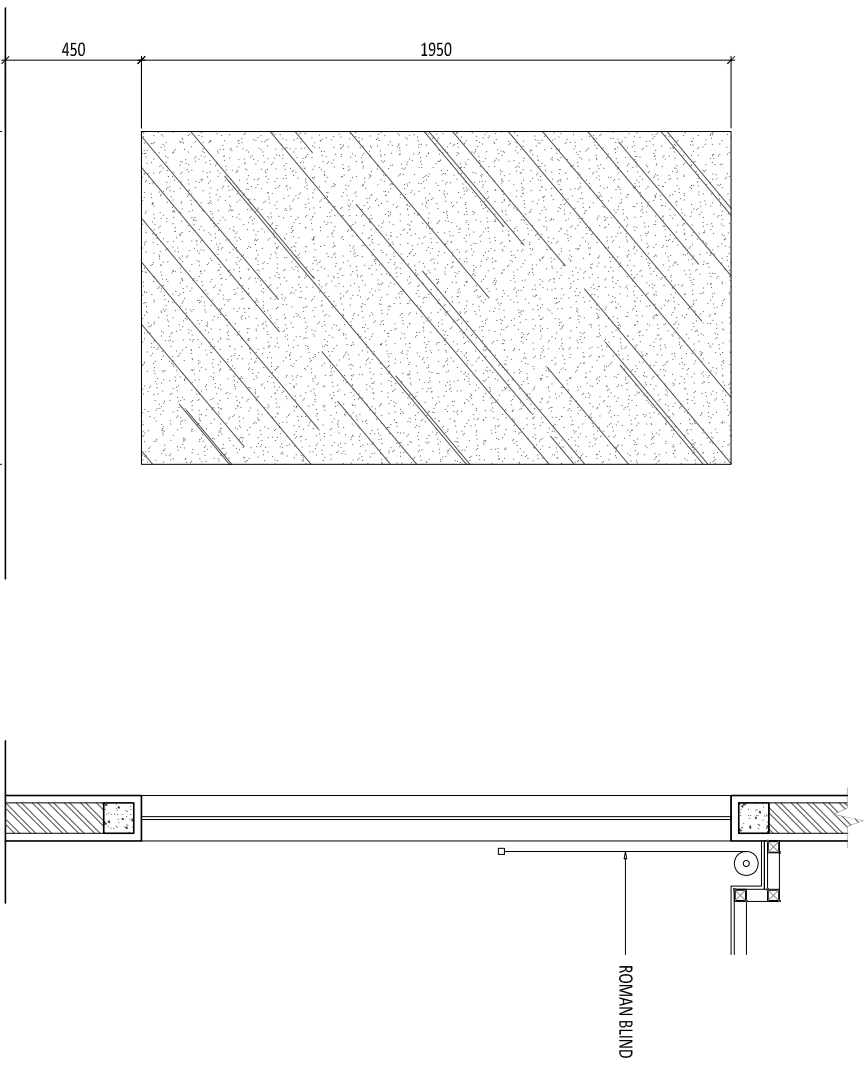

2 TAMPAK  
SCALE 1 : 25 (A3)

3 POTONGAN  
SCALE 1 : 25 (A3)

1 DENAH  
SCALE 1 : 25 (A3)

Legend :

NO.	DATE	REVISED /ISSUE	MARK
01.			
02.			
03.			
04.			
05.			
06.			

Drawing Information :

Drawn by : R

Project Architect : YC

Structural Engineer : -

ME Engineer : -

Contractor : -

Client :

Project :

INTERIOR  
N&N BEDROOM

Drawing Title :

DETAIL  
W-3 & DW1

Project No. :


Status : FOR CONSTRUCTION

Date : 23/04/2021


Scale : 1 : 25 A3

Drawing Number


ID-04.001-002

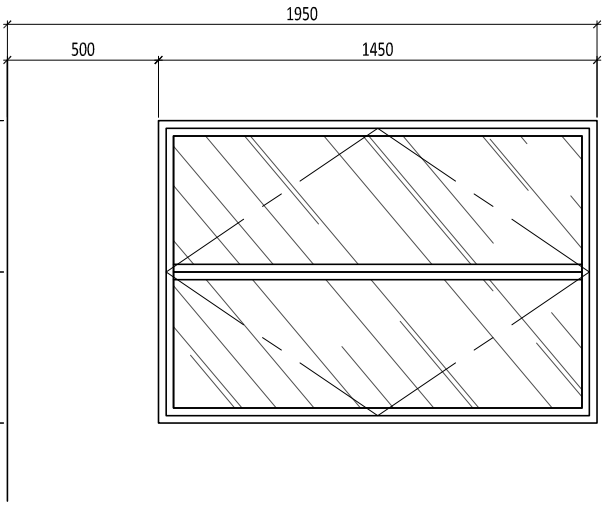


2 TAMPAK  
SCALE 1 : 25 (A3)

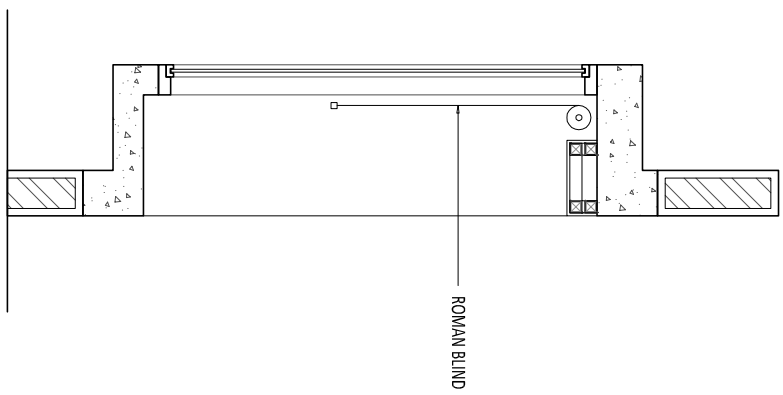

3 POTONGAN  
SCALE 1 : 25 (A3)

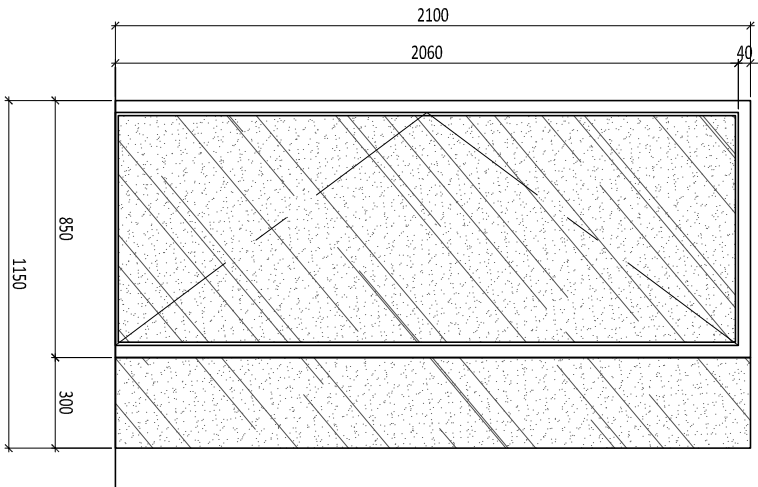


2 TAMPAK  
SCALE 1 : 25 (A3)

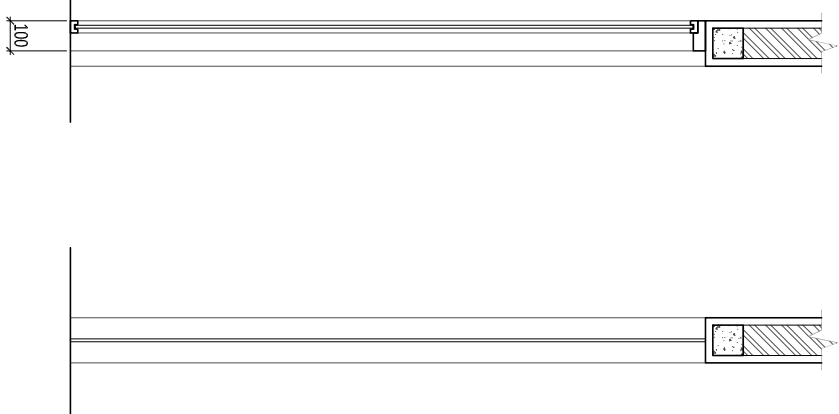


3 POTONGAN 1  
SCALE 1 : 25 (A3)

4 POTONGAN 2  
SCALE 1 : 25 (A3)

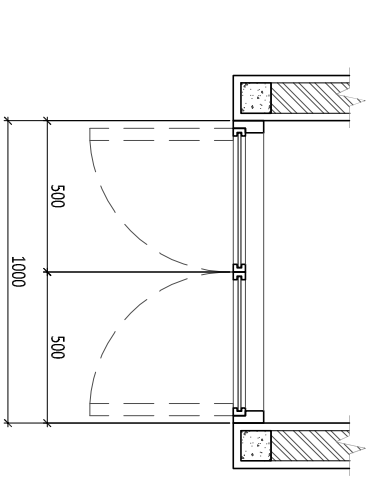

1 DENAH  
SCALE 1 : 25 (A3)

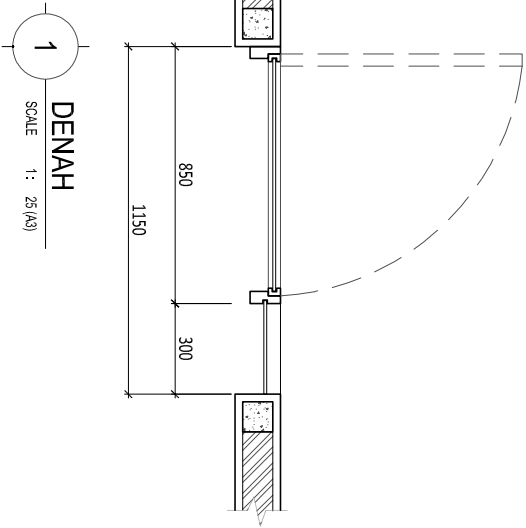

1 DENAH  
SCALE 1 : 25 (A3)

W-3

TIPE	: DOUBLE SWING	DAUN	: KACA TEXTURE (MORU 10mm)
LOKASI	: MARY'S BEDROOM	KUSEN / FRAME	: ALUMINIUM HITAM EX. ALEXINDO
QTY	: 1	ENGSEL / AKSESORIS	: SWING EX. DEKSON

DW-1

TIPE	: FIXED WINDOW, SWING DOOR	DAUN	: KACA TEXTURE (MORU 10mm)
LOKASI	: MARY'S BEDROOM	KUSEN / FRAME	: ALUMINIUM HITAM EX. ALEXINDO
QTY	: 1	ENGSEL / AKSESORIS	: SWING EX. DEKSON