

SINDY & MICHAEL HOUSE

**FOR CONSTRUCTION DRAWING**

20/09/2020

Legend :

NO.	DATE	REVISED /ISSUE	MARK
01.			
02.			
03.			
04.			
05.			
06.			

Drawing Information :

Drawn by : R  
Project Architect : YC  
Structural Engineer : -  
ME Engineer : -  
Contractor : -  
Client :

SINDY & MICHAEL

Project :

RUMAH TINGGAL  
SINDY & MICHAEL

Drawing Title :

DRAWING LIST

1

Project No. : -  
Status : FOR CONSTRUCTION

Date : -  
Scale : NTS  
Drawing Number : A3




AR-00.001-001

NO	DRAWING NO.	DRAWING TITLE	SCALE	PAPER	REMARK
	AR-05	DETAIL KAMAR MANDI			
28	AR-05.001-001	DETAIL DENAH - POWDER ROOM	1 : 30	A3	✓
29	AR-05.001-002	DETAIL POTONGAN 1 & 2 - POWDER ROOM	1 : 30	A3	✓
30	AR-05.001-003	DETAIL POTONGAN 3 & 4 - POWDER ROOM	1 : 30	A3	✓
31	AR-05.002-001	DETAIL DENAH & POLA LANTAI - KAMAR MANDI UTAMA	1 : 30	A3	✓
32	AR-05.002-002	DETAIL DENAH FIN. DINDING & PLAFON - KAMAR MANDI UTAMA	1 : 30	A3	✓
33	AR-05.002-003	DETAIL POTONGAN 1 & 2 - KAMAR MANDI UTAMA	1 : 30	A3	✓
34	AR-05.002-004	DETAIL POTONGAN 3 - KAMAR MANDI UTAMA	1 : 30	A3	✓
35	AR-05.002-005	DETAIL POTONGAN 4 - KAMAR MANDI UTAMA	1 : 30	A3	✓
36	AR-05.003-001	DETAIL DENAH - KAMAR MANDI ANAK	1 : 30	A3	✓
37	AR-05.003-002	DETAIL POTONGAN 1 & 2 - KAMAR MANDI ANAK	1 : 30	A3	✓
38	AR-05.003-003	DETAIL POTONGAN 3 & 4 - KAMAR MANDI ANAK	1 : 30	A3	✓
39	AR-05.004-001	DETAIL DENAH - WC PEMBANTU	1 : 30	A3	✓
40	AR-05.004-002	DETAIL POTONGAN 1 & 2 - WC PEMBANTU	1 : 30	A3	✓
41	AR-05.004-003	DETAIL POTONGAN 3 & 4 - WC PEMBANTU	1 : 30	A3	✓
	AR-06	DETAIL TANGGA			
42	AR-06.001-001	DETAIL DENAH - TANGGA UTAMA	1 : 30	A3	✓
43	AR-06.001-002	DETAIL POTONGAN - TANGGA UTAMA	1 : 30	A3	✓
44	AR-06.002-001	DETAIL DENAH - TANGGA SERVICE	1 : 30	A3	✓
45	AR-06.002-002	DETAIL POTONGAN - TANGGA SERVICE	1 : 40	A3	✓
	AR-07	DETAIL PINTU JENDELA			
46	AR-07.001-001	DETAIL PINTU - D1, D2, D3 & D4	1 : 50	A3	✓
47	AR-07.001-002	DETAIL PINTU - D5, D6, D7 & D8	1 : 50	A3	✓
48	AR-07.001-003	DETAIL PINTU - D9, D10, D11 & D12	1 : 50	A3	✓
49	AR-07.002-001	DETAIL JENDELA - W1, W2, W3 & W4	1 : 50	A3	✓
50	AR-07.002-002	DETAIL JENDELA - W5, W6, W7 & W8	1 : 50	A3	✓
51	AR-07.003-001	DETAIL PINTU JENDELA - DW1, DW2, DW3 & DW4	1 : 50	A3	✓
52	AR-07.003-002	DETAIL PINTU JENDELA - DW5	1 : 50	A3	✓
	AR-08	DETAIL ARSITEKTUR			
53	AR-08.001-001	DETAIL LANTAI - A, B & C	1 : 15	A3	✓
54	AR-08.002-001	DETAIL DINDING TYPICAL	1 : 10	A3	✓
55	AR-08.003-001	DETAIL PLAFON - A, B & C	1 : 10	A3	✓
56	AR-08.003-002	DETAIL PLAFON - D & E	1 : 10	A3	✓
57	AR-08.003-003	DETAIL PLAFON - F, G, H & I	1 : 10	A3	✓



NO	DRAWING NO	DRAWING TITLE	SCALE	PAPER	REMARK
	AR-00	GENERAL INFORMATION			
01	AR-00.000-000	COVER	NTS	A3	✓
02	AR-00.001-001	DRAWING LIST - 1	NTS	A3	✓
03	AR-00.001-002	DRAWING LIST - 2	NTS	A3	✓
04	AR-00.002-001	DRAWING INFORMATION	NTS	A3	✓
05	AR-00.003-001	MATERIAL SCHEDULE	NTS	A3	✓
	AR-01	DENAH			
06	AR-01.001-001	DENAH LANTAI 1 & LANTAI 2	1 : 100	A3	✓
07	AR-01.001-002	DENAH LANTAI 3 & ATAP	1 : 100	A3	✓
	AR-02	TAMPAK			
08	AR-02.001-001	TAMPAK DEPAN	1 : 100	A3	✓
09	AR-02.001-002	TAMPAK SAMPIING KANAN	1 : 100	A3	✓
10	AR-02.001-003	TAMPAK SAMPIING KIRI	1 : 100	A3	✓
11	AR-02.001-004	TAMPAK BELAKANG	1 : 100	A3	✓
	AR-03	POTONGAN			
12	AR-03.001-001	POTONGAN 1	1 : 100	A3	✓
13	AR-03.001-002	POTONGAN 2	1 : 100	A3	✓
14	AR-03.001-003	POTONGAN 3	1 : 100	A3	✓
15	AR-03.001-004	POTONGAN 4	1 : 100	A3	✓
16	AR-03.001-005	POTONGAN 5	1 : 100	A3	✓
17	AR-03.001-006	POTONGAN 6	1 : 100	A3	✓
	AR-04	DENAH FINISHING			
18	AR-04.001-001	DENAH POLA LANTAI - LANTAI 1 & 2	1 : 100	A3	✓
19	AR-04.001-002	DENAH POLA LANTAI - LANTAI 3 & ATAP	1 : 100	A3	✓
20	AR-04.002-001	DENAH FINISHING DINDING - LANTAI 1 & 2	1 : 100	A3	✓
21	AR-04.002-002	DENAH FINISHING DINDING - LANTAI 3 & ATAP	1 : 100	A3	✓
22	AR-04.003-001	DENAH PLAFON - LANTAI 1 & 2	1 : 100	A3	✓
23	AR-04.003-002	DENAH PLAFON - LANTAI 3	1 : 100	A3	✓
24	AR-04.004-001	DENAH PINTU JENDELA - LANTAI 1 & 2	1 : 100	A3	✓
25	AR-04.004-002	DENAH PINTU JENDELA - LANTAI 3	1 : 100	A3	✓
26	AR-04.005-001	DENAH FURNITURE - LANTAI 1 & 2	1 : 100	A3	✓
27	AR-04.005-002	DENAH FURNITURE - LANTAI 3	1 : 100	A3	✓





LAYOUT PLAN

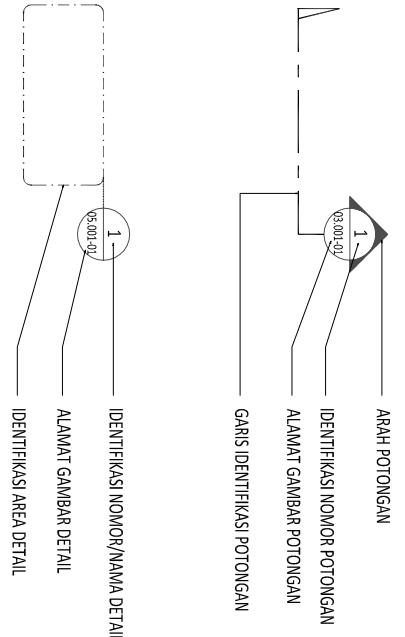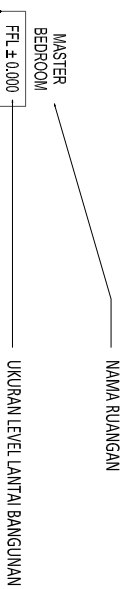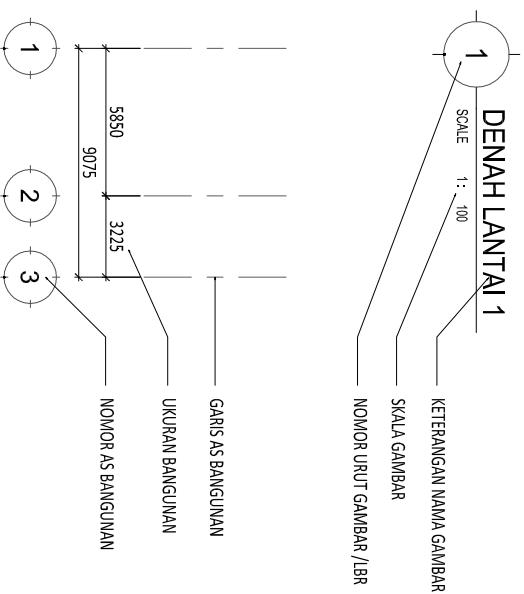

FLOOR & CEILING PLAN

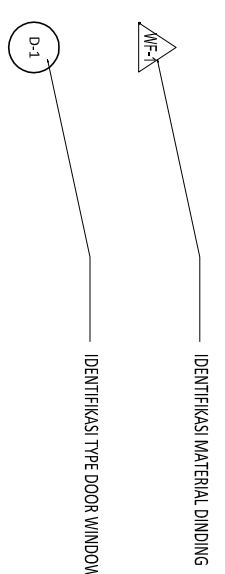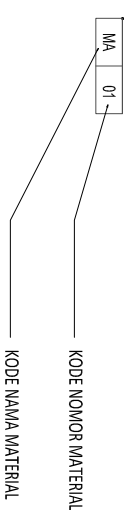

ELEVATION & SECTION

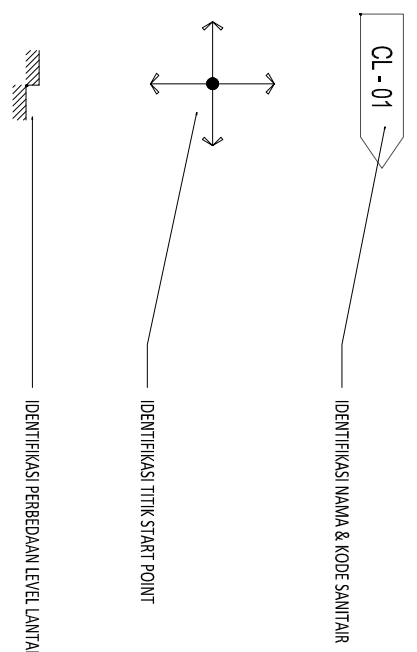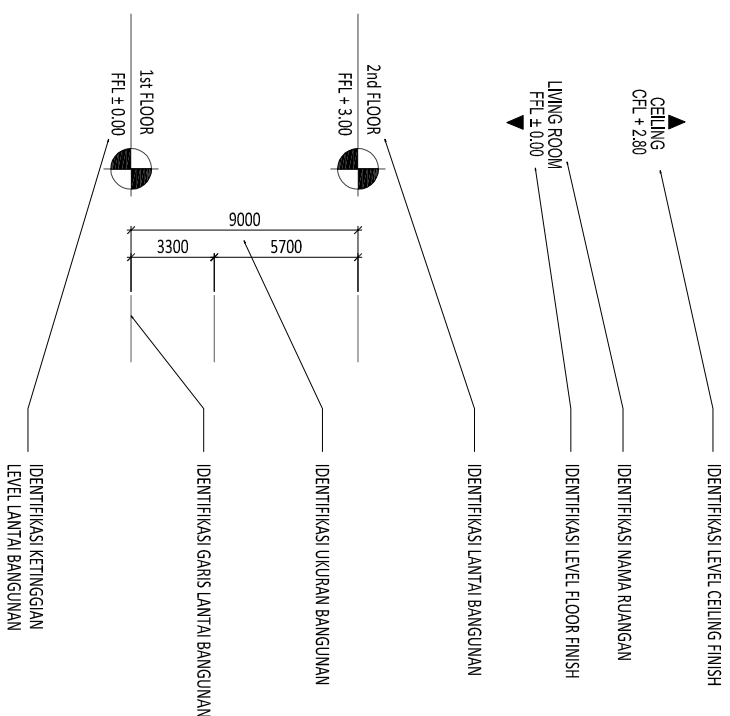

INFO PLAN

WALL & DOOR WINDOW PLAN

DETAIL

COPYRIGHT  
NO PART OF THIS DOCUMENT MAY BE REPRODUCED, TRANSMITTED, OR RECORDED IN ANY FORM OR OTHERWISE WITHOUT PRIOR WRITTEN PERMISSION OF THE ARCHITECTS/ENGINEERS.

Legend :

NO.	DATE	REVISED /ISSUE	MARK
01.			
02.			
03.			
04.			
05.			
06.			

Drawing Information :

Drawn By : R  
Project Architect : YC  
Structural Engineer : -  
ME Engineer : -  
Contractor : -

Client : SINDY & MICHAEL

Project : RUMAH TINGGAL SINDY & MICHAEL

Drawing Title :

DRAWING INFORMATION

Project No.	-
Status	FOR CONSTRUCTION
Date	-
Scale	NTS
Drawing Number	
AR-00.002-001	

Legend :

NO.	DATE	REVISED /ISSUE	MARK
01.			
02.			
03.			
04.			
05.			
06.			

Drawing Information :

Drawn by : R  
Project Architect : YC  
Structural Engineer : -  
ME Engineer : -  
Contractor : -

Client :

SINDY & MICHAEL

Project :

RUMAH TINGGAL  
SINDY & MICHAEL

Drawing Title :

MATERIAL SCHEDULE

Project No. :

FOR CONSTRUCTION

Status


Date

Scale


Drawing Number

AR-00.003-001

NO	NAMA RUANG	LANTAI		DINDING		PLAFON		KETERANGAN
		MATERIAL	CODE	MATERIAL	CODE	MATERIAL	CODE	
LANTAI 1								
01	CARPORT	BATU ANDESIT - ABU - UK. 765X745MM	FF-01	CAT DULUX WEATHERSHIELD BRILLIANT WHITE	WF-01	CAT DULUX WEATHERSHIELD BRILLIANT WHITE	CF-01	
		BATU KORAL SIKAT - PUTIH	FF-02					
02	TERAS	GRANITE TILE - VENETO CENERE UK. 1200X600MM	FF-03	CAT DULUX WEATHERSHIELD BRILLIANT WHITE	WF-01	CAT DULUX WEATHERSHIELD BRILLIANT WHITE	CF-01	
03	TAMAN DEPAN	BATU ANDESIT - ABU - UK. 3000X800MM	FF-04	CAT DULUX WEATHERSHIELD BRILLIANT WHITE	WF-01	CAT DULUX WEATHERSHIELD BRILLIANT WHITE	CF-01	
		BATU KORAL SIKAT - PUTIH	FF-02					
04	KAMAR	HERRINGBONE FLOOR	FF-05	CAT DULUX PENTALITE MORNING DEW 44534	WF-02	CAT DULUX PENTALITE BRILLIANT WHITE 2290	CF-02	
05	POWDER ROOM	GRANITE TILE - VENETO CENERE UK. 1200X600MM	FF-03	GRANITE TILE - VENETO CENERE UK. 1200X600MM	WF-03	CAT DULUX WEATHERSHIELD BRILLIANT WHITE	CF-01	
				CAT DULUX WEATHERSHIELD BRILLIANT WHITE	WF-01			
				KERAMIK MULLA MATTE WHITE - UK 75X150MM	WF-04			
06	GUUDANG	GRANITE TILE - VENETO CENERE UK. 1200X600MM	FF-03	CAT DULUX PENTALITE BRILLIANT WHITE 2290	WF-05	CAT DULUX PENTALITE BRILLIANT WHITE 2290	CF-02	
07	LIVING ROOM	HERRINGBONE FLOOR	FF-05	CAT DULUX PENTALITE BRILLIANT WHITE 2290	WF-05	CAT DULUX PENTALITE BRILLIANT WHITE 2290	CF-02	
08	RUANG MAKAN	HERRINGBONE FLOOR	FF-05	CAT DULUX PENTALITE BRILLIANT WHITE 2290	WF-05	CAT DULUX PENTALITE BRILLIANT WHITE 2290	CF-02	
09	DAPUR BERSIH	HERRINGBONE FLOOR	FF-05	CAT DULUX PENTALITE BRILLIANT WHITE 2290	WF-05	CAT DULUX PENTALITE BRILLIANT WHITE 2290	CF-02	
				WHITE MARBLE VOLACAS CLASSIC 2890X892MM	WF-06			
10	DAPUR KOTOR	GRANITE TILE - VENETO CENERE UK. 1200X600MM	FF-03	CAT DULUX PENTALITE BRILLIANT WHITE 2290	WF-05	CAT DULUX PENTALITE BRILLIANT WHITE 2290	CF-02	
				KERAMIK MULLA MATTE WHITE - UK 75X150MM	WF-04			
11	TANGGA UTAMA	HERRINGBONE FLOOR	FF-05	CAT DULUX PENTALITE BRILLIANT WHITE 2290	WF-05	CAT DULUX PENTALITE BRILLIANT WHITE 2290	CF-02	
12	TANGGA SERVICE	GRANITE TILE - VENETO CENERE UK. 1200X600MM	FF-03	CAT DULUX PENTALITE BRILLIANT WHITE 2290	WF-05	CAT DULUX PENTALITE BRILLIANT WHITE 2290	CF-02	
13	TAMAN DALAM	BATU ANDESIT - ABU - UK. 400X400MM	FF-06	GLASSBLOCK CANDI MULLA UK 190X190MM	WF-07	MAGNET IRON NET GREY	CF-03	
		BATU KORAL SIKAT - PUTIH	FF-02	KAMPROT CAT DULUX WEATHERSHIELD 44859	WF-08	POLYCARBONATE CLEAR	CF-04	
LANTAI 2								
01	BALKON	KERAMIK ROMAN dIlegapolis GREY UK 500X500MM	FF-07	CAT DULUX WEATHERSHIELD BRILLIANT WHITE	WF-01	CAT DULUX WEATHERSHIELD BRILLIANT WHITE	CF-01	
		GLASSBLOCK CANDI MULLA UK 190X190MM	FF-08			CANOPY MEMBRANE		
02	KAMAR TIDUR UTAMA	HERRINGBONE FLOOR	FF-05	CAT DULUX PENTALITE MORNING DEW 44534	WF-02	CAT DULUX PENTALITE BRILLIANT WHITE 2290	CF-02	
03	KAMAR MANDI UTAMA	MULHOLLAND SMALL MARBLE	FF-09	MARBLE BIANCO GREYORY	WF-09	CAT DULUX WEATHERSHIELD BRILLIANT WHITE	CF-01	
				MARBLE BIANCO GREYORY UK. 1200X400MM	WF-10			
04	KORIDOR	HERRINGBONE FLOOR	FF-05	CAT DULUX PENTALITE BRILLIANT WHITE 2290	WF-05	CAT DULUX PENTALITE BRILLIANT WHITE 2290	CF-02	
05	KAMAR ANAK	HERRINGBONE FLOOR	FF-05	CAT DULUX EASY CLEAN SILICA 40303	WF-11	CAT DULUX PENTALITE BRILLIANT WHITE 2290	CF-02	
				WALLPAPER 399080_1001	WF-12			
06	KAMAR MANDI ANAK	MARBLE STATUARIO CALCATTA UK. 1200X400MM	FF-10	MARBLE STATUARIO CALCATTA UK. 1200X400MM	WF-13	CAT DULUX WEATHERSHIELD BRILLIANT WHITE	CF-01	
07	KAMAR PEMBANTU	GRANITE TILE - VENETO CENERE UK. 1200X600MM	FF-03	CAT DULUX PENTALITE BRILLIANT WHITE 2290	WF-05	CAT DULUX PENTALITE BRILLIANT WHITE 2290	CF-02	
08	KORIDOR K. PEMBANTU	GRANITE TILE - VENETO CENERE UK. 1200X600MM	FF-03	CAT DULUX PENTALITE BRILLIANT WHITE 2290	WF-05	CAT DULUX PENTALITE BRILLIANT WHITE 2290	CF-02	
09	WC PEMBANTU	KERAMIK MULLA GRIGIO UK. 300X600MM	FF-11	KERAMIK MULLA GRIGIO UK. 300X600MM	WF-14	CAT DULUX WEATHERSHIELD BRILLIANT WHITE	CF-01	
LANTAI 3								
01	RUANG SETRIKA	KERAMIK ROMAN dCoperlino UK. 400X400MM	FF-12	SUBWAY TILE MATTE WHITE MULLA UK. 150X75MM	WF-15	CAT DULUX WEATHERSHIELD BRILLIANT WHITE	CF-01	
02	RUANG JEMUR	KERAMIK ROMAN dCoperlino UK. 400X400MM	FF-12	CAT DULUX WEATHERSHIELD BRILLIANT WHITE	WF-01	MAGNET IRON NET GREY	CF-03	
03	DAK ATAP	EXISTING						
04	ATAP UTAMA	EXISTING						
	ATAP							
01	ATAP UTAMA SERVICE	EXISTING						

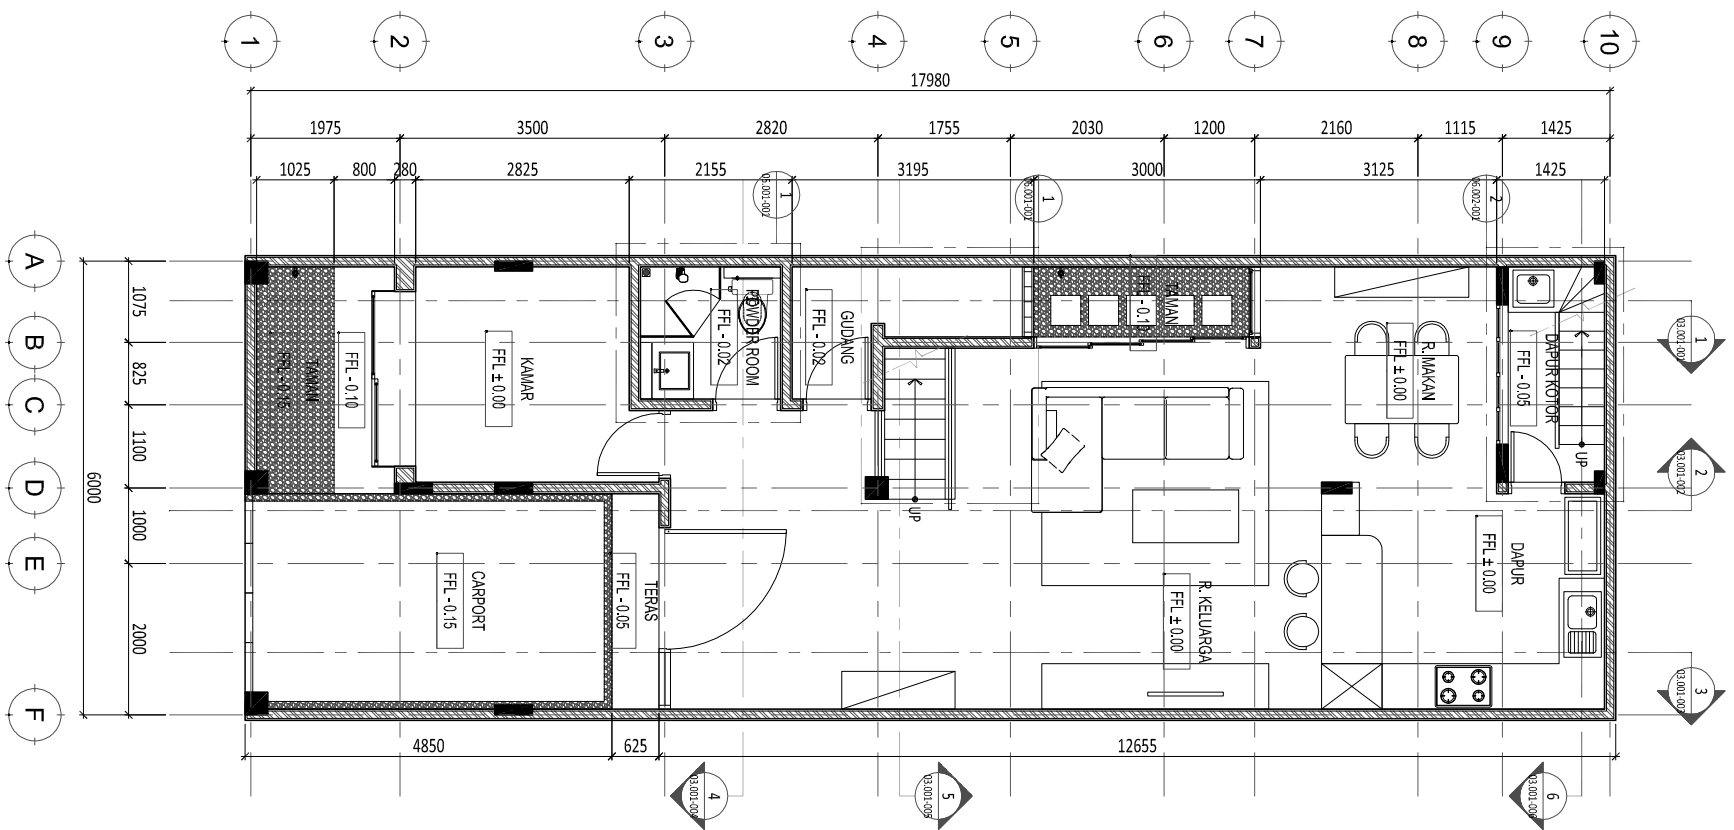

1 DENAH LANTAI 1  
SCALE 1 : 100 (A3)

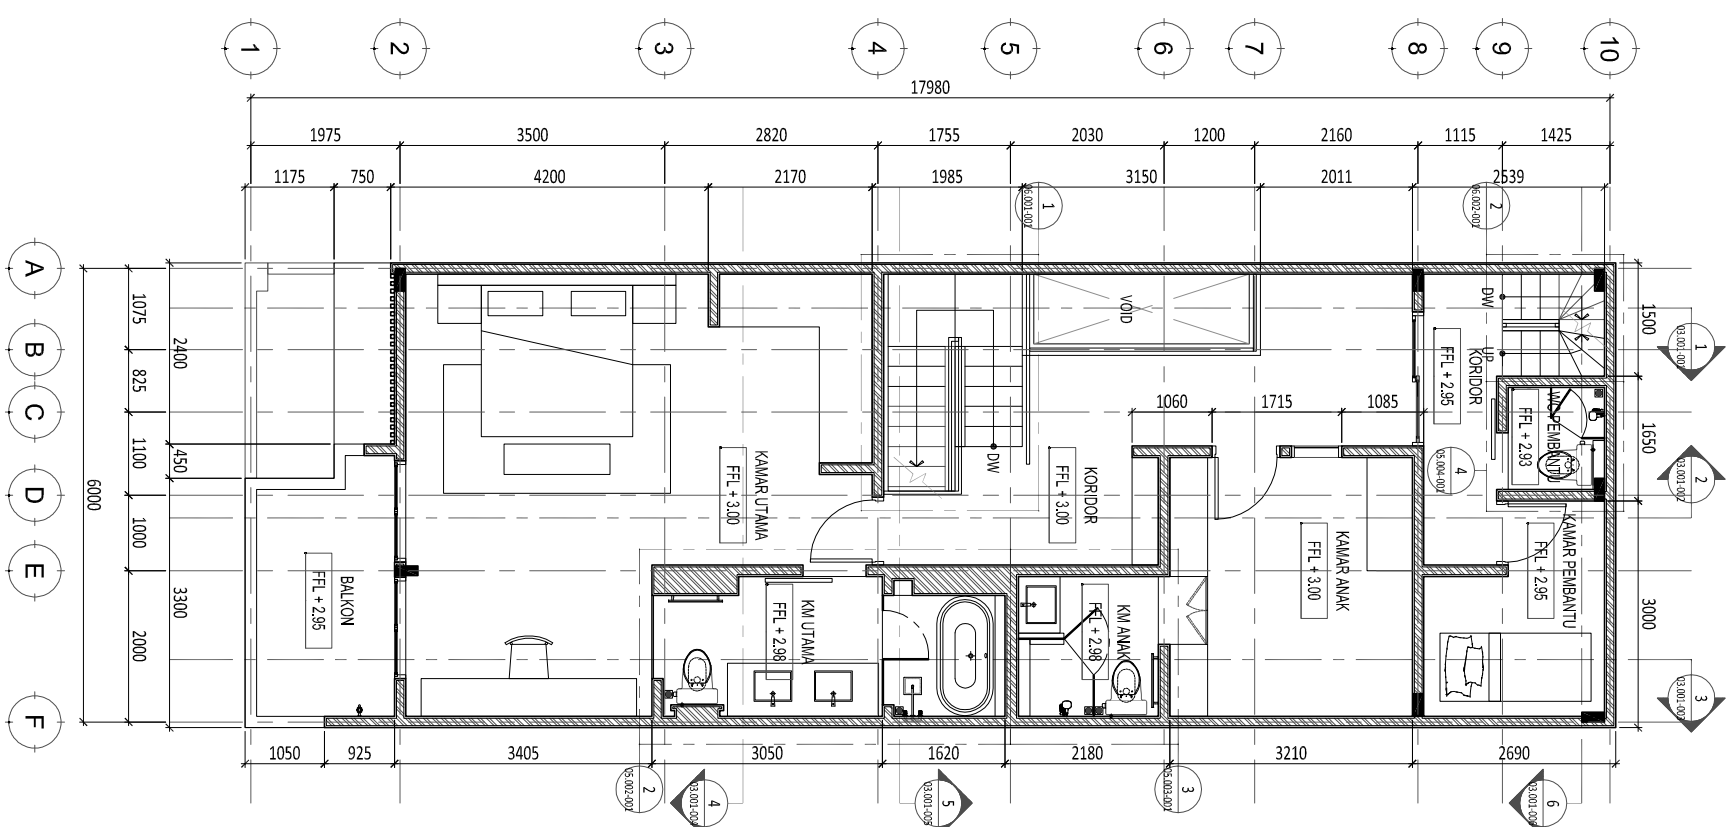

2 DENAH LANTAI 2  
SCALE 1 : 100 (A3)

COPYRIGHT  
NO PART OF THIS DOCUMENT MAY BE REPRODUCED, TRANSMITTED, OR RECORDED IN ANY FORM OR OTHERWISE WITHOUT PRIOR WRITTEN PERMISSION OF THE ARCHITECTS/MENEMERS.

Legend :

NO.	DATE	REVISED /ISSUE	MARK
01.			
02.			
03.			
04.			
05.			
06.			

Drawing Information :

Drawn by : R  
Project Architect : YC  
Structural Engineer : -  
ME Engineer : -  
Contractor : -

Client : SINDY & MICHAEL

Project :

RUMAH TINGGAL  
SINDY & MICHAEL

Drawing Title :

DENAH  
LANTAI 1 & LANTAI 2

Project No. : -  
Status : FOR CONSTRUCTION

Date : -  
Scale : 1 : 100

Drawing Number

AR-01.001-001

COPYRIGHT  
 NO PART OF THIS DOCUMENT MAY BE REPRODUCED, TRANSMITTED, OR RECORDED IN ANY FORM OR OTHERWISE WITHOUT PRIOR WRITTEN PERMISSION OF THE ARCHITECTS/MENEMBERS.

Legend :

NO.	DATE	REVISED /ISSUE	MARK
01.			
02.			
03.			
04.			
05.			
06.			

Drawing Information :

Drawn by : R  
 Project Architect : YC  
 Structural Engineer : -  
 ME Engineer : -  
 Contractor : -

Client :  
**SINDY & MICHAEL**


Project :  
**RUMAH TINGGAL  
 SINDY & MICHAEL**

Drawing Title :  
**DENAH  
 LANTAI 3 & ATAP**


Project No. : -  
 Status : FOR CONSTRUCTION

Date : -  
 Scale : 1 : 100

Drawing Number  
**AR-01.001-002**

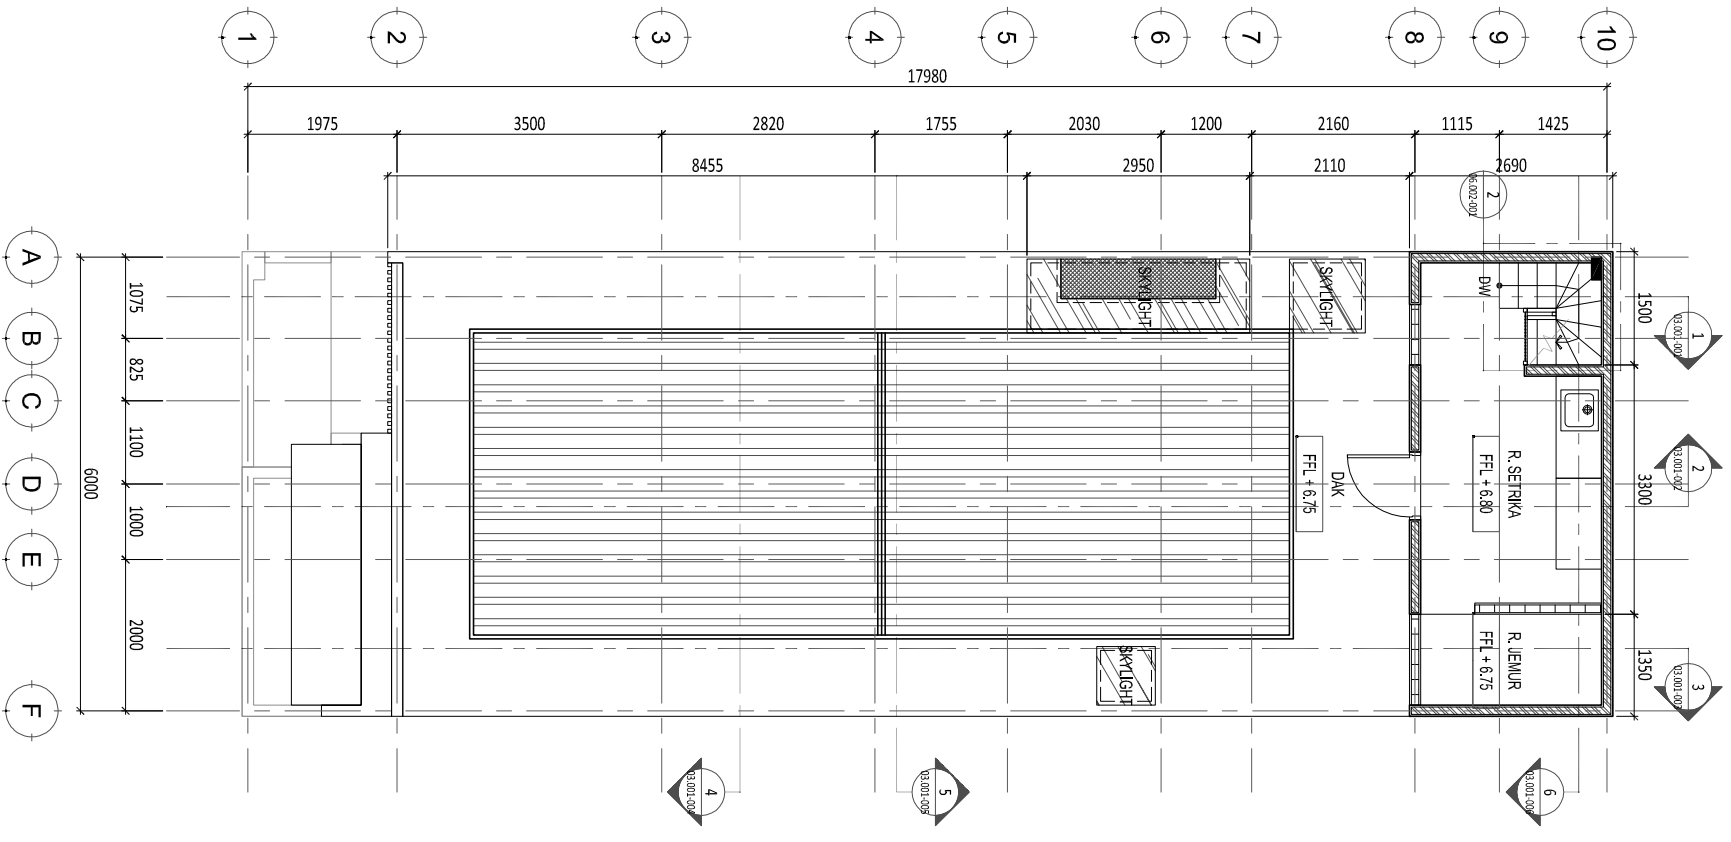

**1**  
 DENAH LANTAI 3  
 SCALE 1 : 100 (A3)

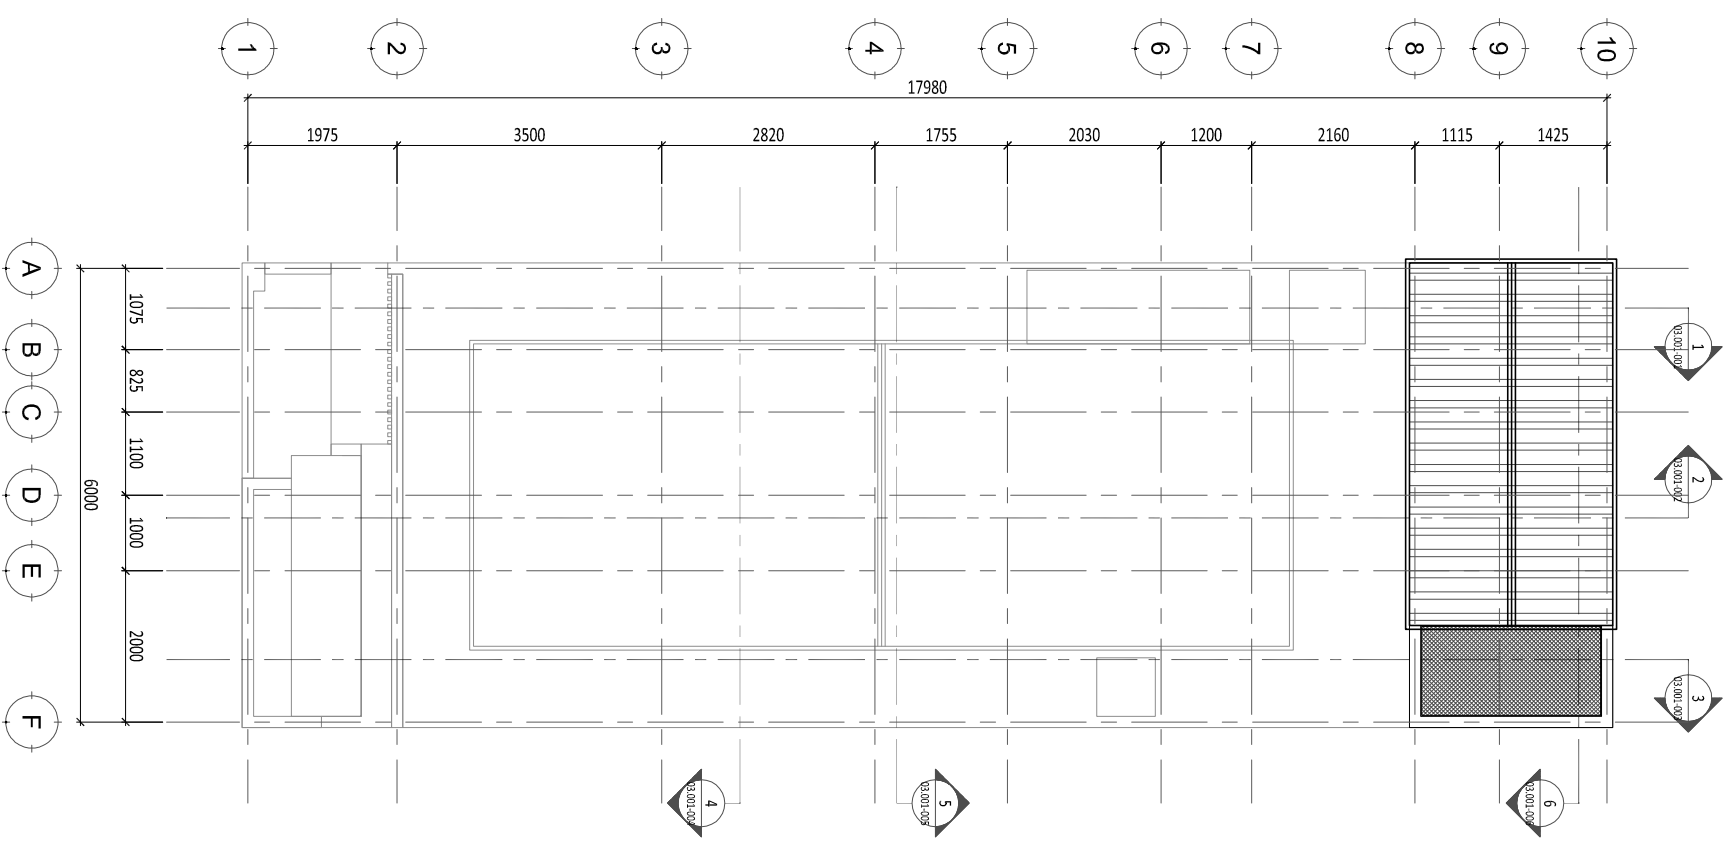

**2**  
 DENAH ATAP  
 SCALE 1 : 100 (A3)

COPYRIGHT  
NO PART OF THIS DOCUMENT MAY BE  
REPRODUCED, TRANSMITTED, OR RECORDED IN  
ANY FORM OR OTHERWISE WITHOUT PRIOR  
WRITTEN PERMISSION  
OF  
THE  
ARCHITECTS/ENGINEERS.

Legend :

NO.	DATE	REVISED /ISSUE	MARK
01.			
02.			
03.			
04.			
05.			
06.			

Drawing Information :

Drawn by : R  
Project Architect : YC  
Structural Engineer : -  
ME Engineer : -  
Contractor : -

Client :  
**SINDY & MICHAEL**

Project :  
**RUMAH TINGGAL  
SINDY & MICHAEL**

Drawing Title :


**TAMPAK  
DEPAN**

Project No. : -  
Status : **FOR CONSTRUCTION**

Date : -  
Scale : 1 : 100

Drawing Number

**AR-02.001-001**

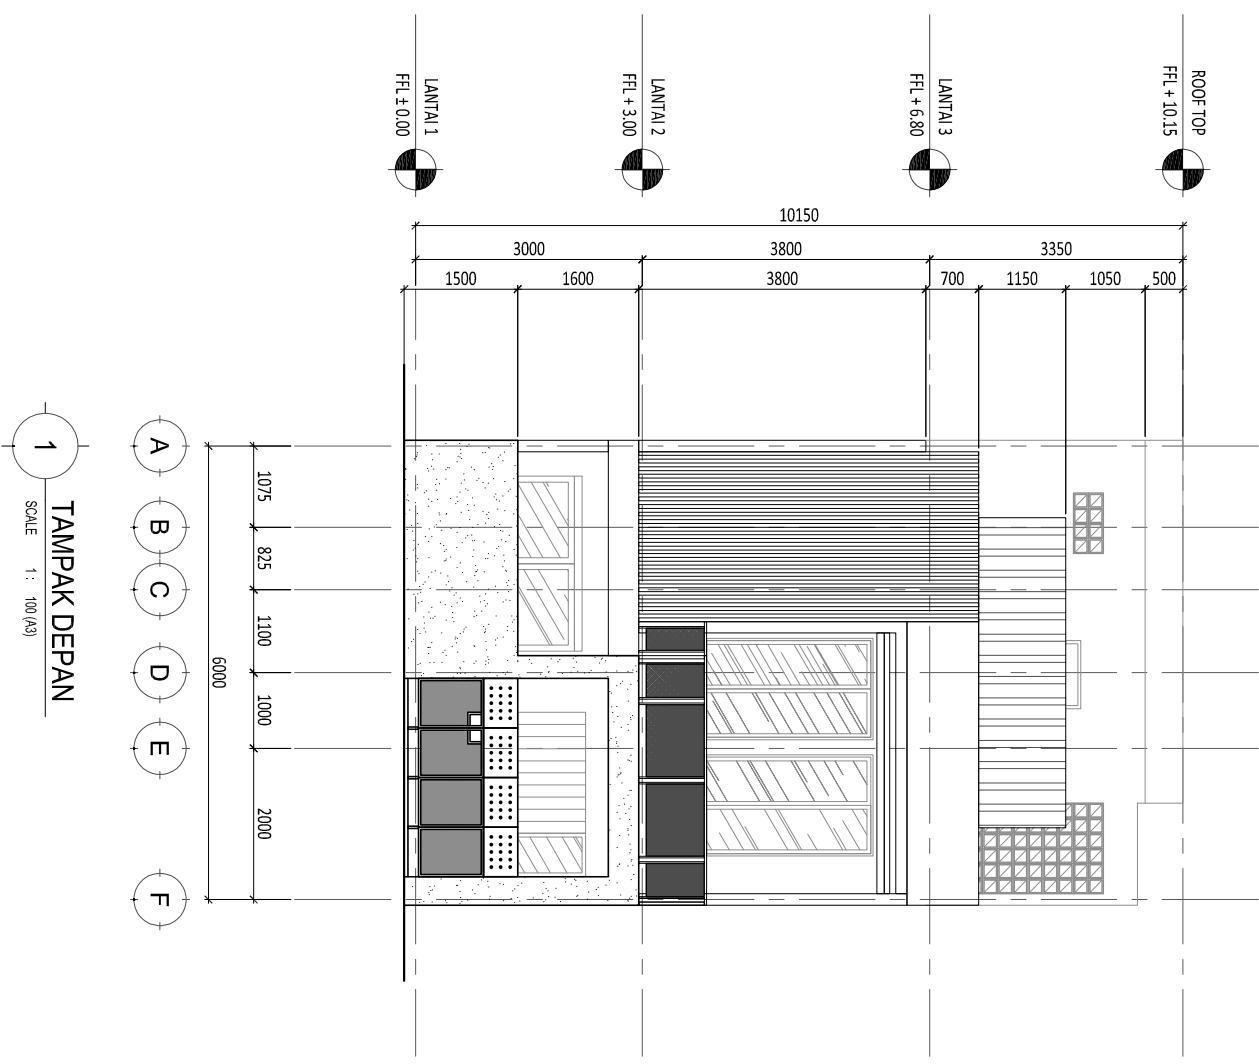

**1 TAMPAK DEPAN**  
SCALE 1 : 100 (A3)



Legend :

NO.	DATE	REVISED /ISSUE	MARK
01.			
02.			
03.			
04.			
05.			
06.			

Drawing Information :

Drawn by : R  
Project Architect : YC  
Structural Engineer : -  
ME Engineer : -  
Contractor : -

Client :

SINDY & MICHAEL

Project :

RUMAH TINGGAL  
SINDY & MICHAEL

Drawing Title :

TAMPAK  
SAMPING KANAN

Project No. :


Status FOR CONSTRUCTION

Date :

Scale 1 : 100 A3

Drawing Number

AR-02.001-002

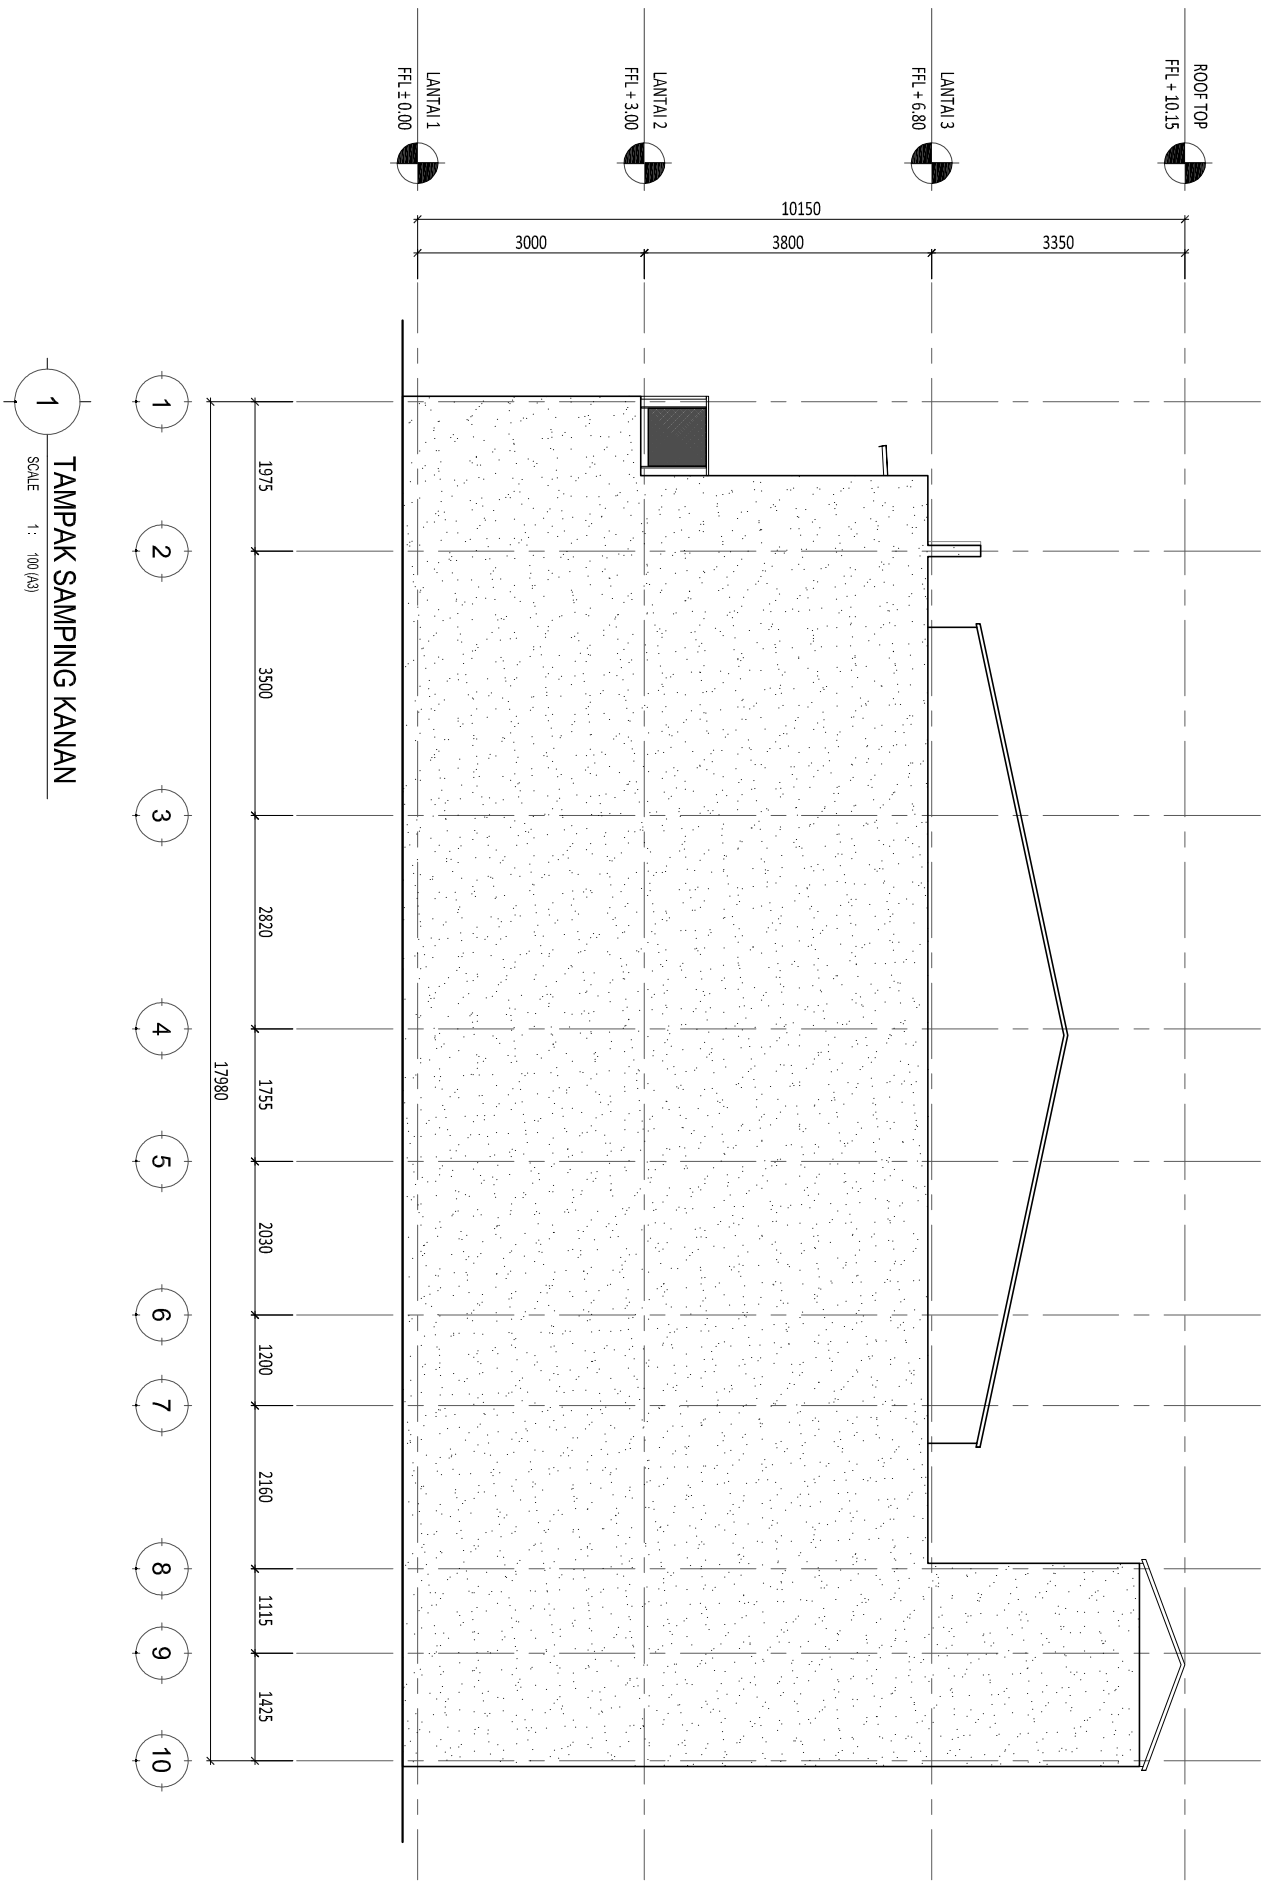

1 TAMPAK SAMPING KANAN  
SCALE 1 : 100 (A3)

Legend :

NO.	DATE	REVISED /ISSUE	MARK
01.			
02.			
03.			
04.			
05.			
06.			

Drawing Information :

Drawn by : R  
Project Architect : YC  
Structural Engineer : -  
ME Engineer : -  
Contractor : -

Client :

SINDY & MICHAEL

Project :

RUMAH Tinggal  
SINDY & MICHAEL

Drawing Title :

TAMPAK  
SAMPING KIRI

Project No. :


Status : FOR CONSTRUCTION

Date :

Scale : 1 : 100

Drawing Number

AR-02.001-003

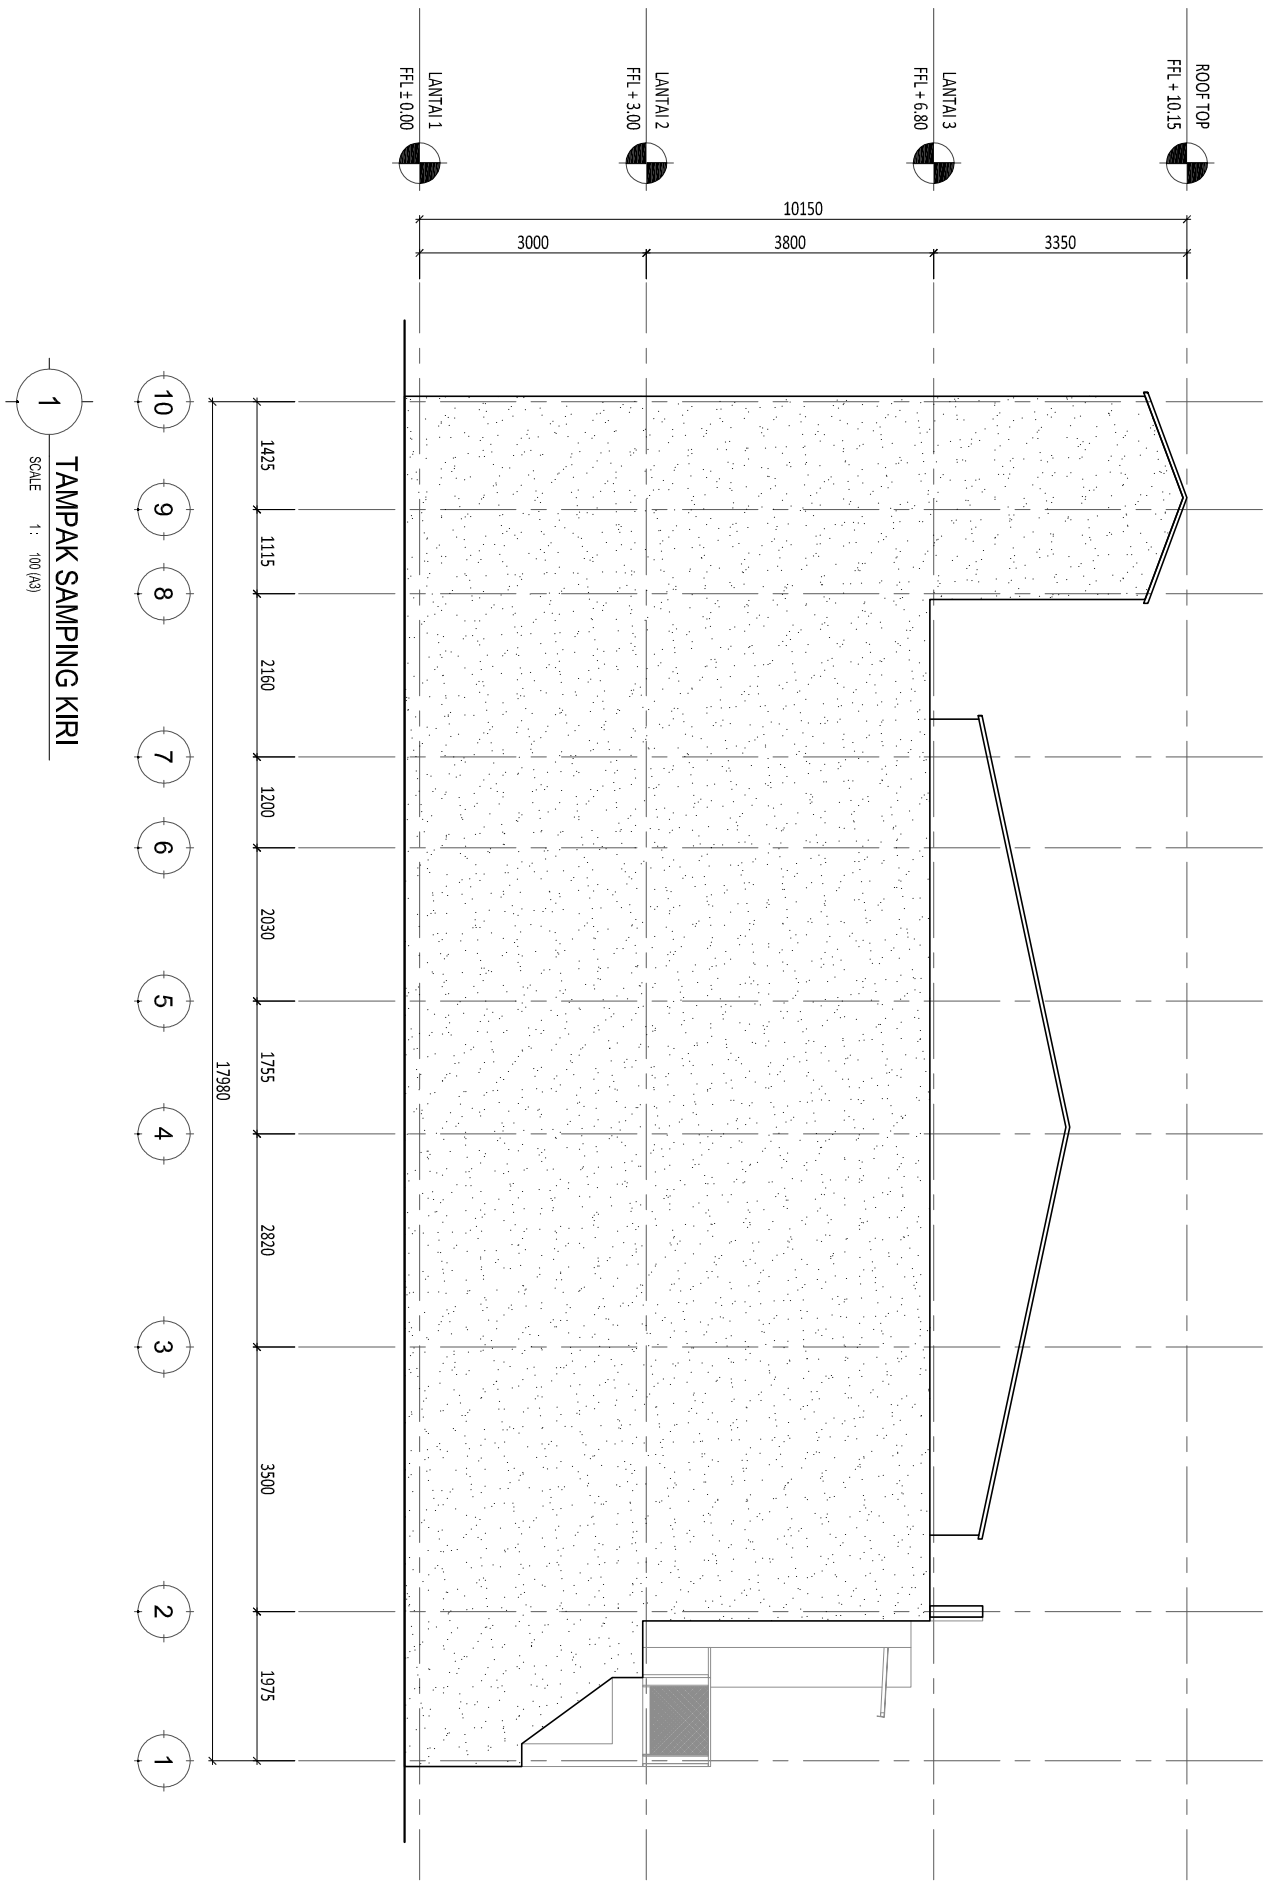

1 TAMPAK SAMPING KIRI  
SCALE 1 : 100 (A3)

Legend :

NO.	DATE	REVISED /ISSUE	MARK
01.			
02.			
03.			
04.			
05.			
06.			

Drawing Information :

Drawn by : R  
Project Architect : YC  
Structural Engineer : -  
ME Engineer : -  
Contractor : -

Client :

SINDY & MICHAEL

Project :

RUMAH Tinggal  
SINDY & MICHAEL

Drawing Title :

TAMPAK  
BELAKANG

Project No. :


Status : FOR CONSTRUCTION

Date :

Scale : 1 : 100

Drawing Number

AR-02.001-004

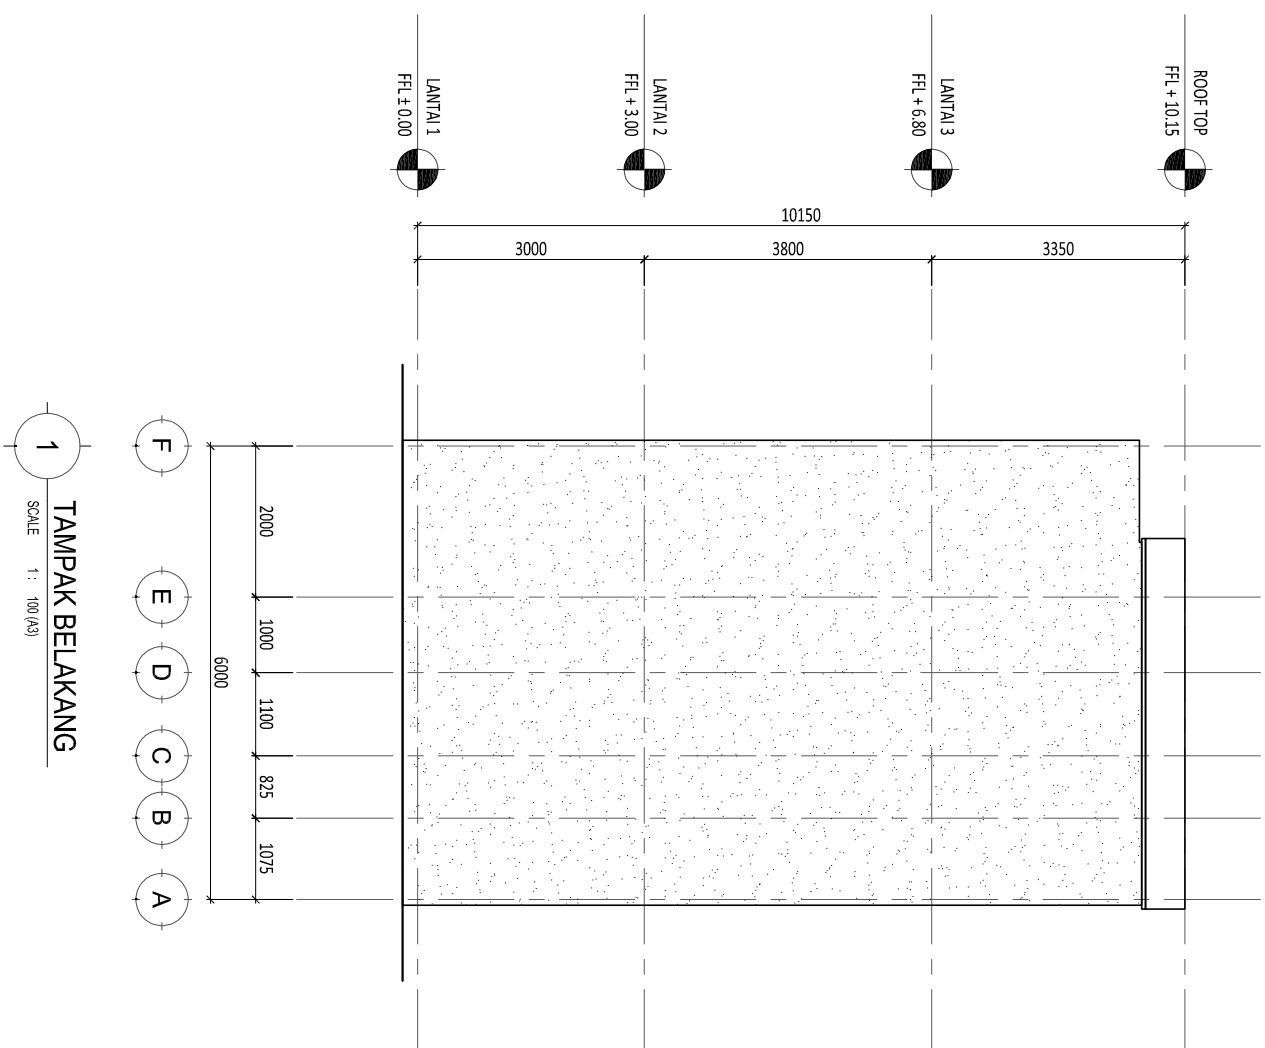

Legend :

NO.	DATE	REVISED /ISSUE	MARK
01.			
02.			
03.			
04.			
05.			
06.			

Drawing Information :

Drawn by : R  
 Project Architect : YC  
 Structural Engineer : -  
 ME Engineer : -  
 Contractor : -

Client :

SINDY & MICHAEL

Project :

RUMAH TINGGAL  
 SINDY & MICHAEL

Drawing Title :

POTONGAN  
 1

Project No. :


Status : FOR CONSTRUCTION

Date :

Scale : 1 : 100

Drawing Number

AR-03.001-001

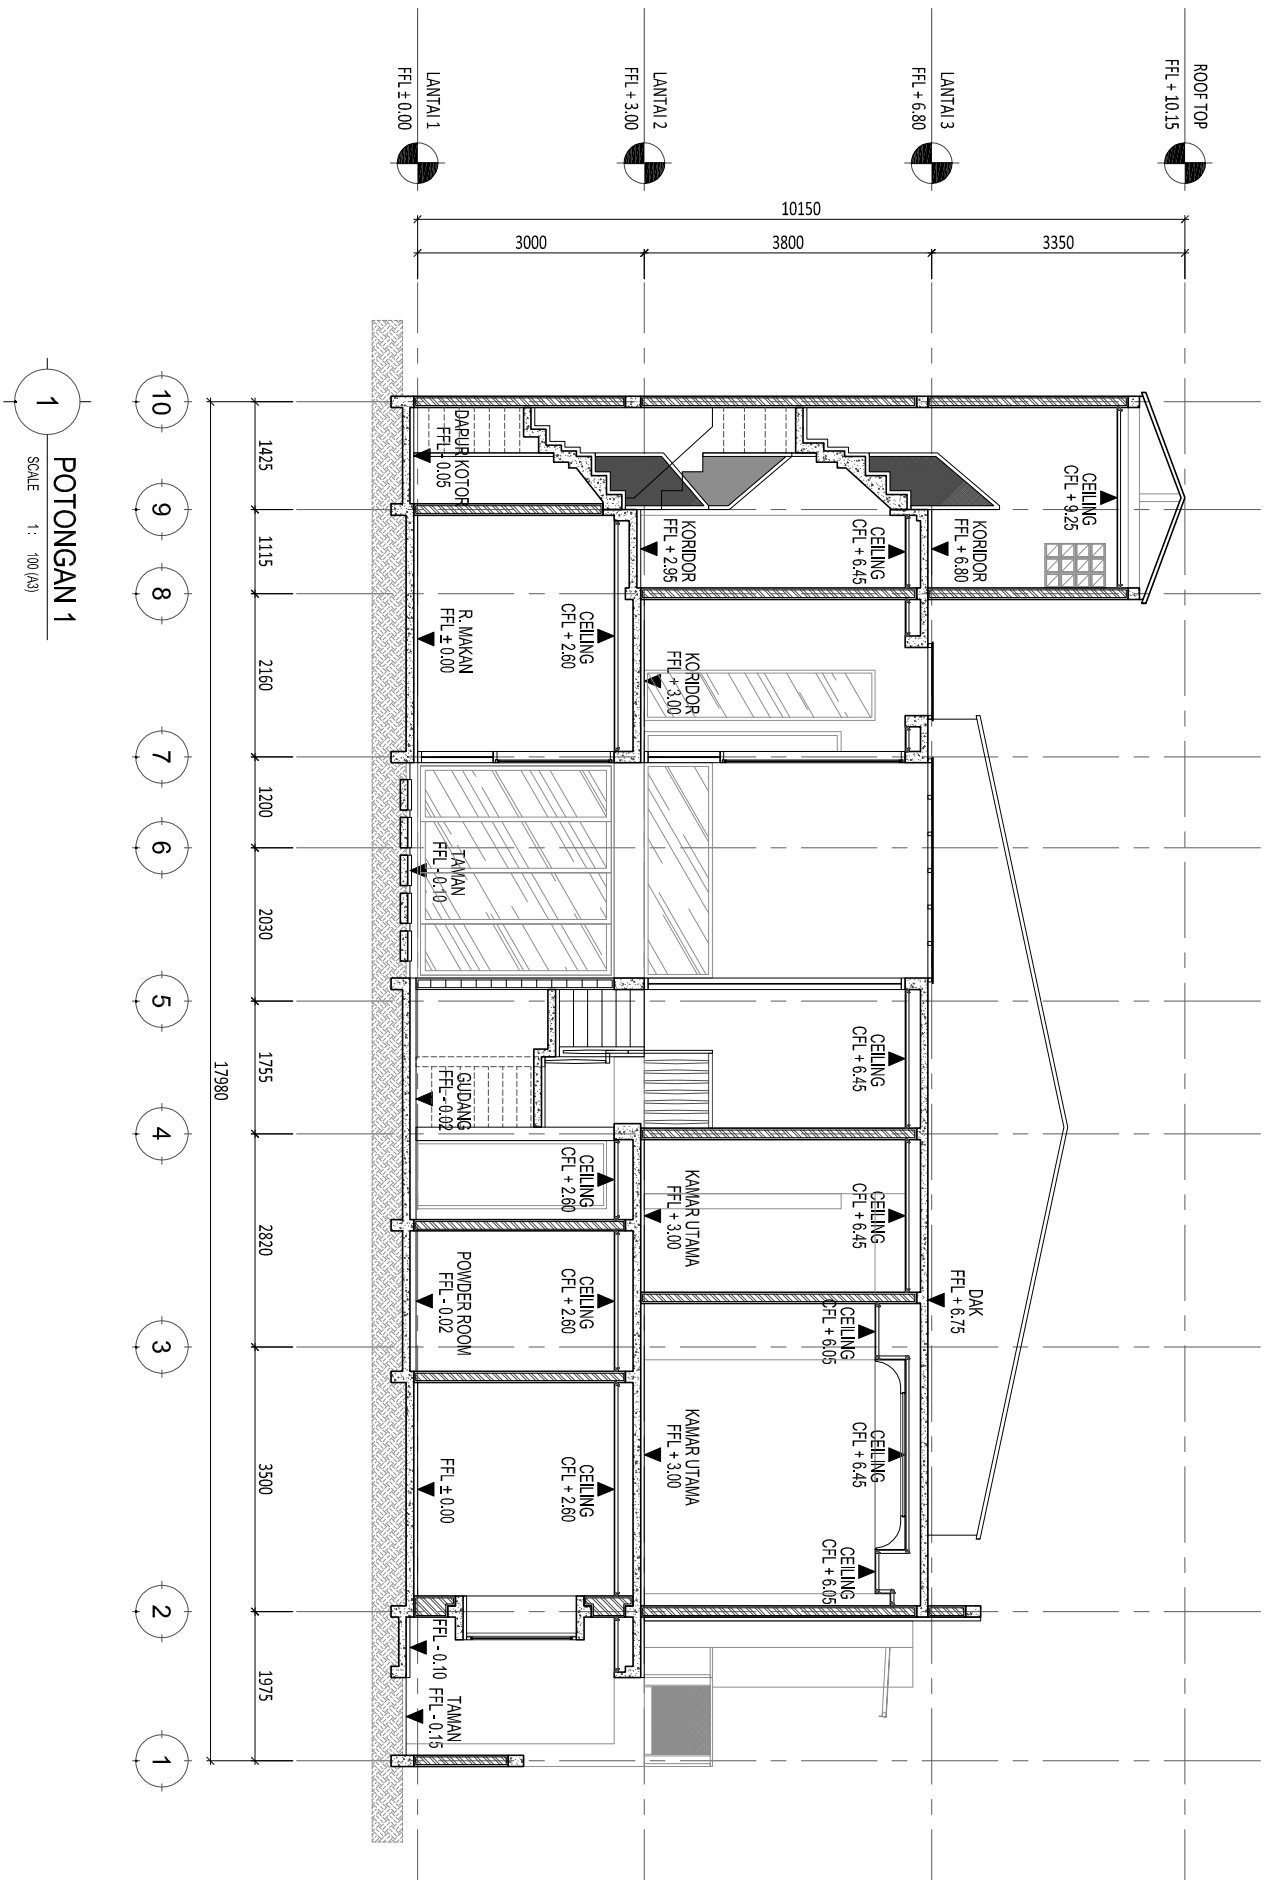

POTONGAN 1  
 SCALE 1 : 100 (A3)

Legend :

NO.	DATE	REVISED /ISSUE	MARK
01.			
02.			
03.			
04.			
05.			
06.			

Drawing Information :

Drawn by : R  
Project Architect : YC  
Structural Engineer : -  
ME Engineer : -  
Contractor : -

Client :  
SINDY & MICHAEL


Project :  
RUMAH Tinggal  
SINDY & MICHAEL

Drawing Title :  
POTONGAN  
2

Project No. : -  
Status : FOR CONSTRUCTION

Date : -  
Scale : 1 : 100

Drawing Number  
AR-03.001-002

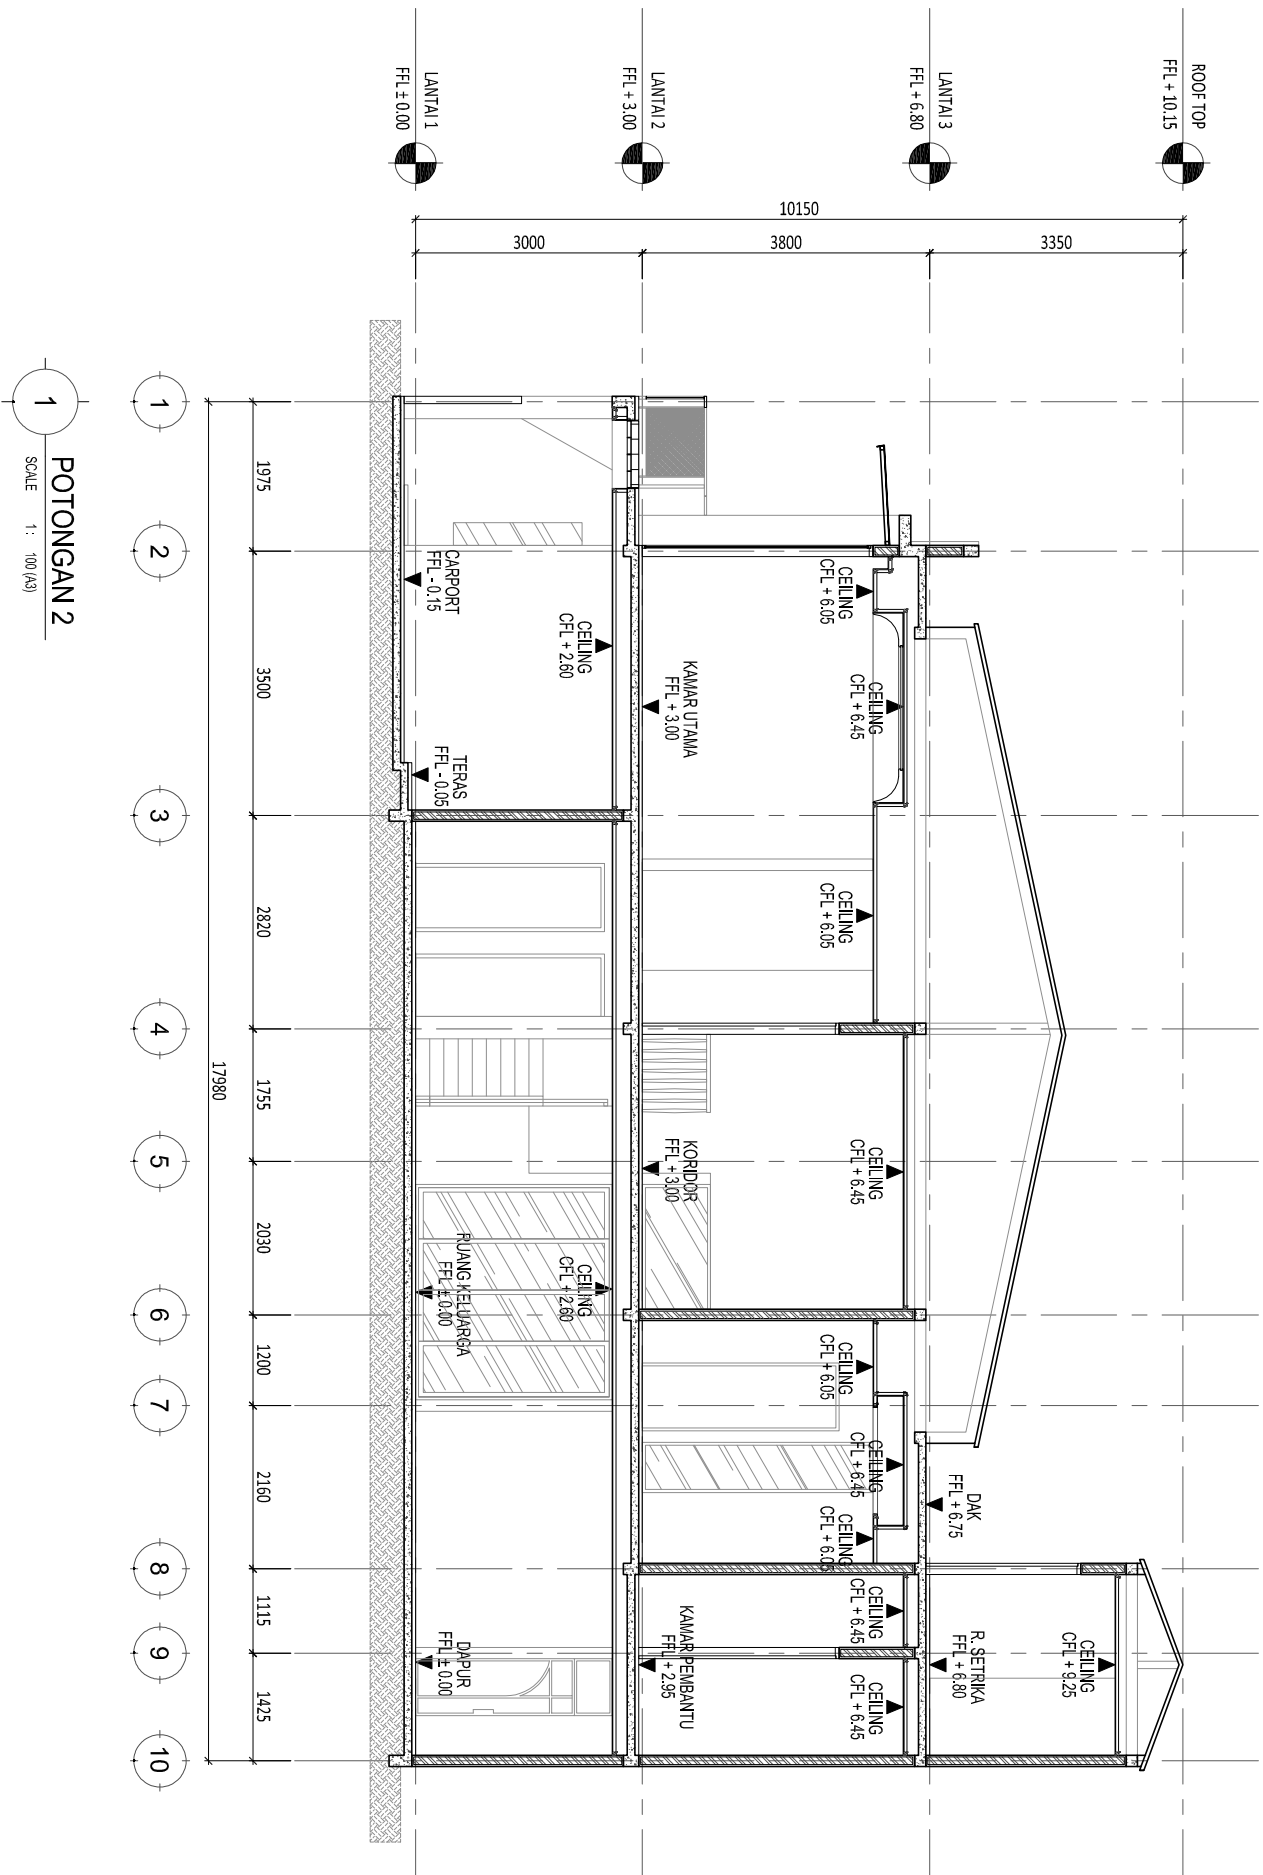

**POTONGAN 2**  
SCALE 1 : 100 (A3)

Legend :

NO.	DATE	REVISED /ISSUE	MARK
01.			
02.			
03.			
04.			
05.			
06.			

Drawing Information :

Drawn by : R  
Project Architect : YC  
Structural Engineer : -  
ME Engineer : -  
Contractor : -

Client :

SINDY & MICHAEL

Project :

RUMAH Tinggal  
SINDY & MICHAEL

Drawing Title :

POTONGAN  
3

Project No. :


Status : FOR CONSTRUCTION

Date :

Scale : 1 : 100 A3

Drawing Number

AR-03.001-003

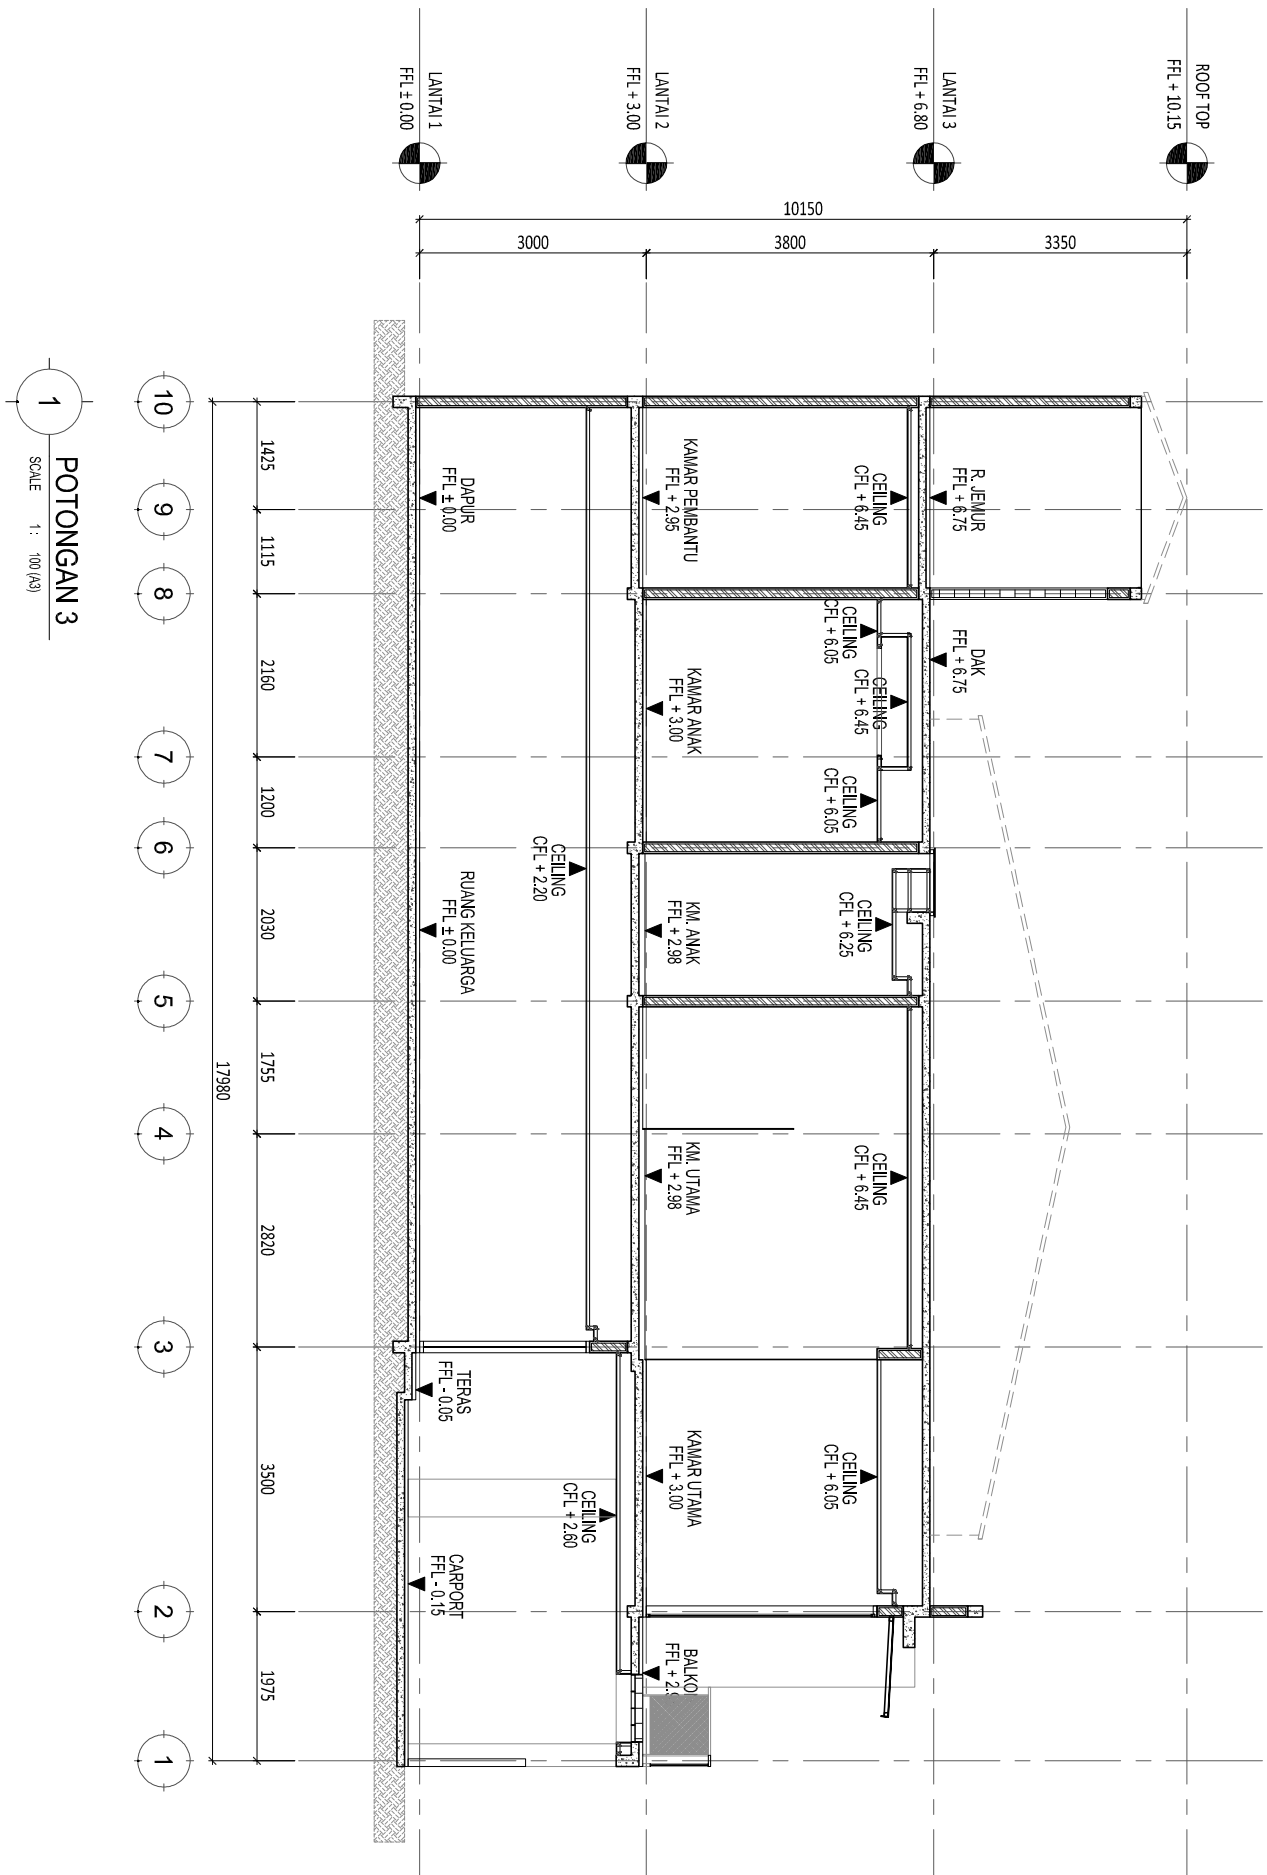

POTONGAN 3  
SCALE 1 : 100 (A3)

Legend :

NO.	DATE	REVISED /ISSUE	MARK
01.			
02.			
03.			
04.			
05.			
06.			

Drawing Information :

Drawn by : R  
 Project Architect : YC  
 Structural Engineer : -  
 ME Engineer : -  
 Contractor : -

Client :

SINDY & MICHAEL

Project :

RUMAH Tinggal  
 SINDY & MICHAEL

Drawing Title :

POTONGAN  
 4

Project No. :


Status : FOR CONSTRUCTION

Date :

Scale : 1 : 100

Drawing Number

AR-03.001-004

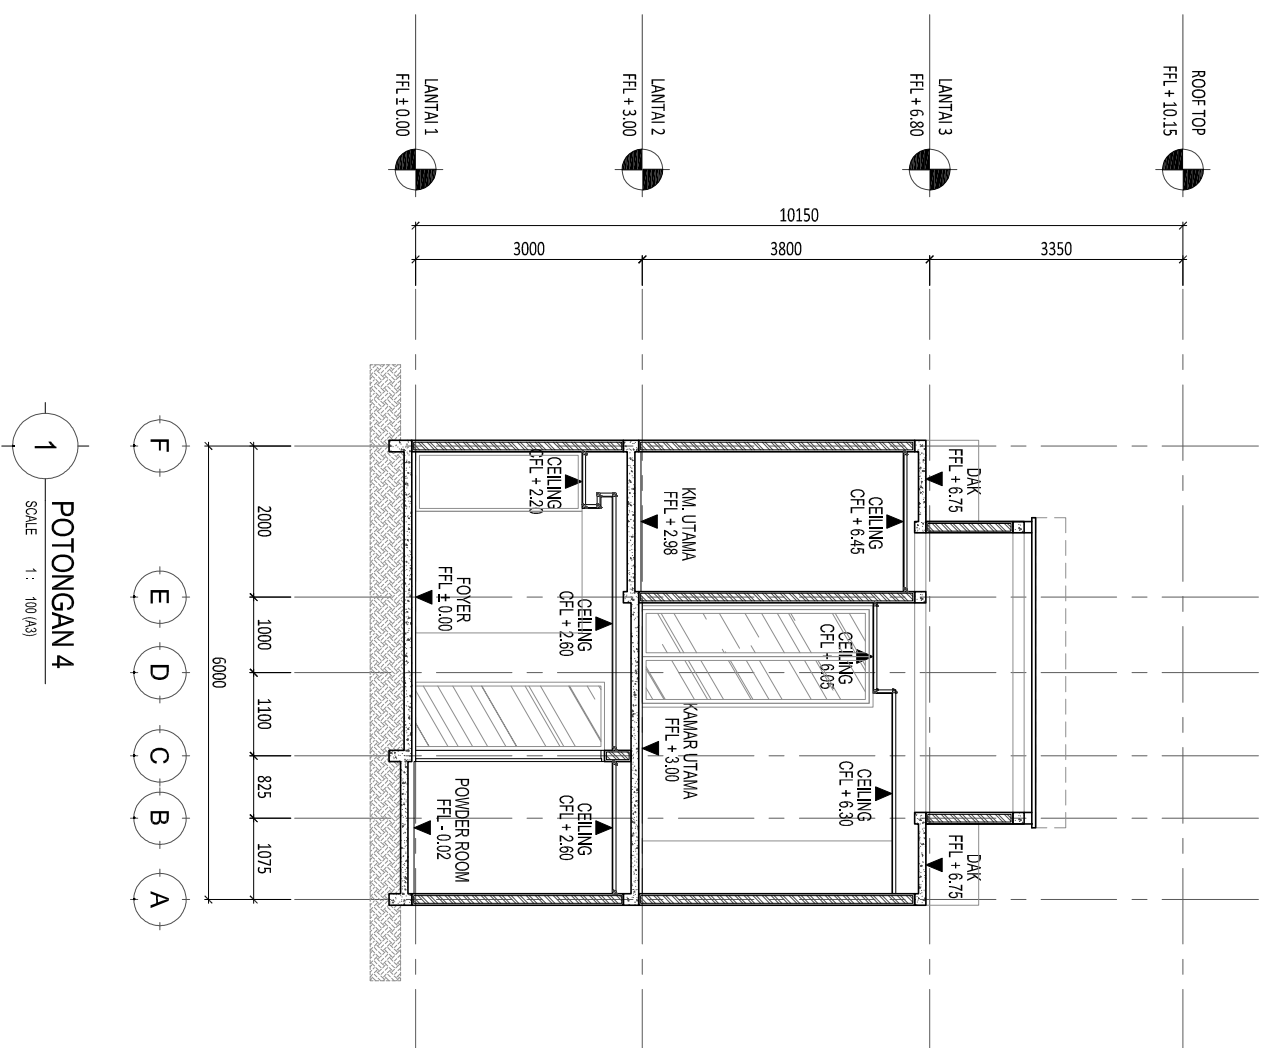

1 POTONGAN 4  
 SCALE 1 : 100 (A3)

Legend :

NO.	DATE	REVISED /ISSUE	MARK
01.			
02.			
03.			
04.			
05.			
06.			

Drawing Information :

Drawn by : R  
Project Architect : YC  
Structural Engineer : -  
ME Engineer : -  
Contractor : -

Client :

SINDY & MICHAEL

Project :

RUMAH Tinggal  
SINDY & MICHAEL

Drawing Title :

POTONGAN  
5

Project No. :


Status : FOR CONSTRUCTION

Date :

Scale : 1 : 100 A3

Drawing Number

AR-03.001-005

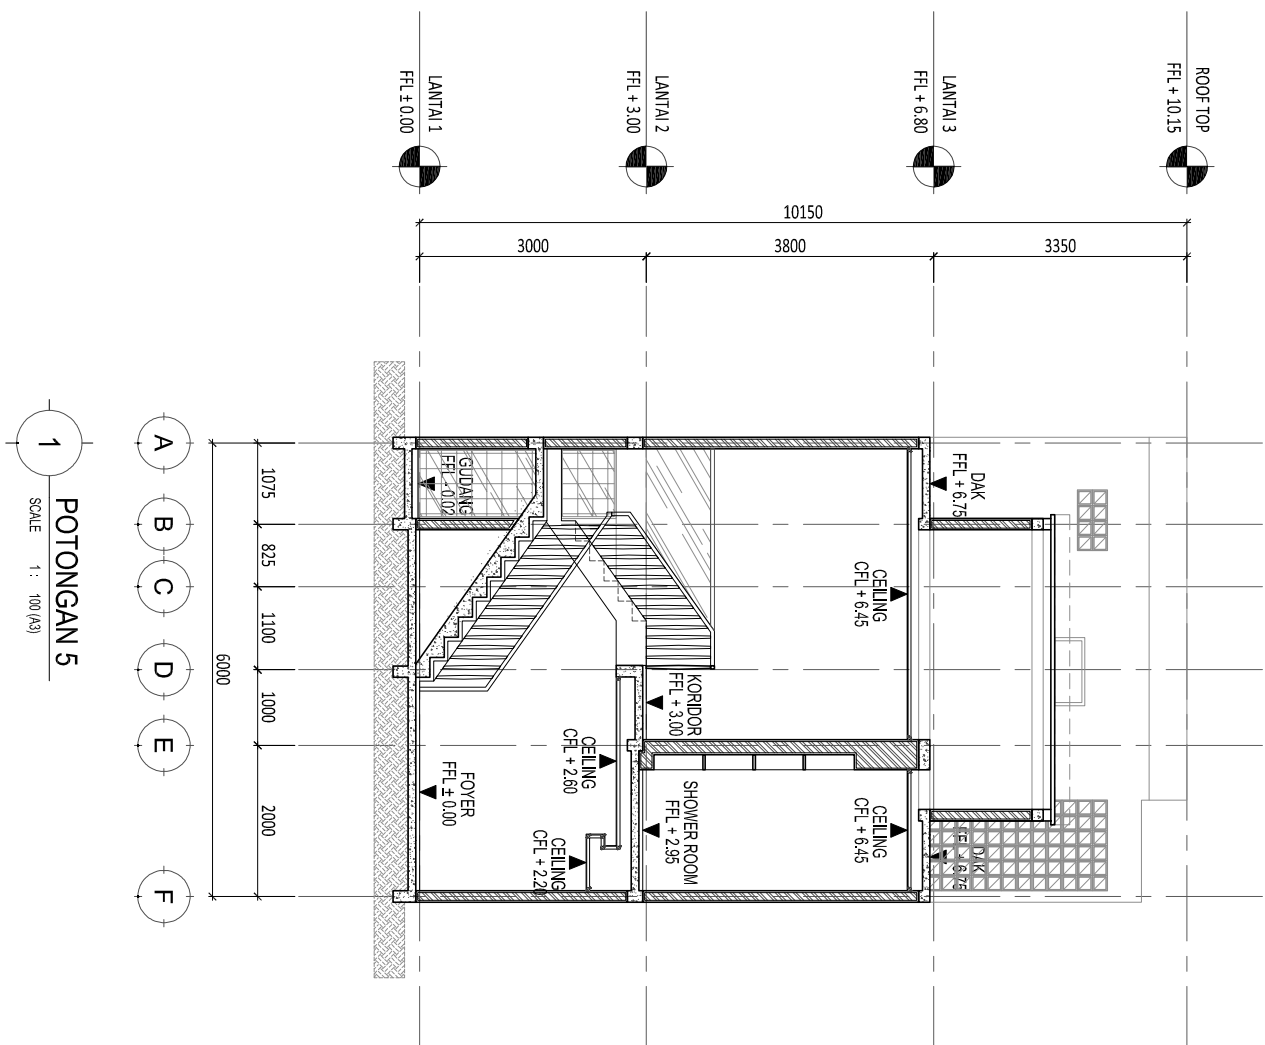

1 POTONGAN 5  
SCALE 1 : 100 (A3)



Legend :

NO.	DATE	REVISED /ISSUE	MARK
01.			
02.			
03.			
04.			
05.			
06.			

Drawing Information :

Drawn by : R  
 Project Architect : YC  
 Structural Engineer : -  
 ME Engineer : -  
 Contractor : -

Client :

SINDY & MICHAEL

Project :

RUMAH Tinggal  
 SINDY & MICHAEL

Drawing Title :

POTONGAN  
 6

Project No. :


Status : FOR CONSTRUCTION

Date :

Scale : 1 : 100

Drawing Number

AR-03.001-006

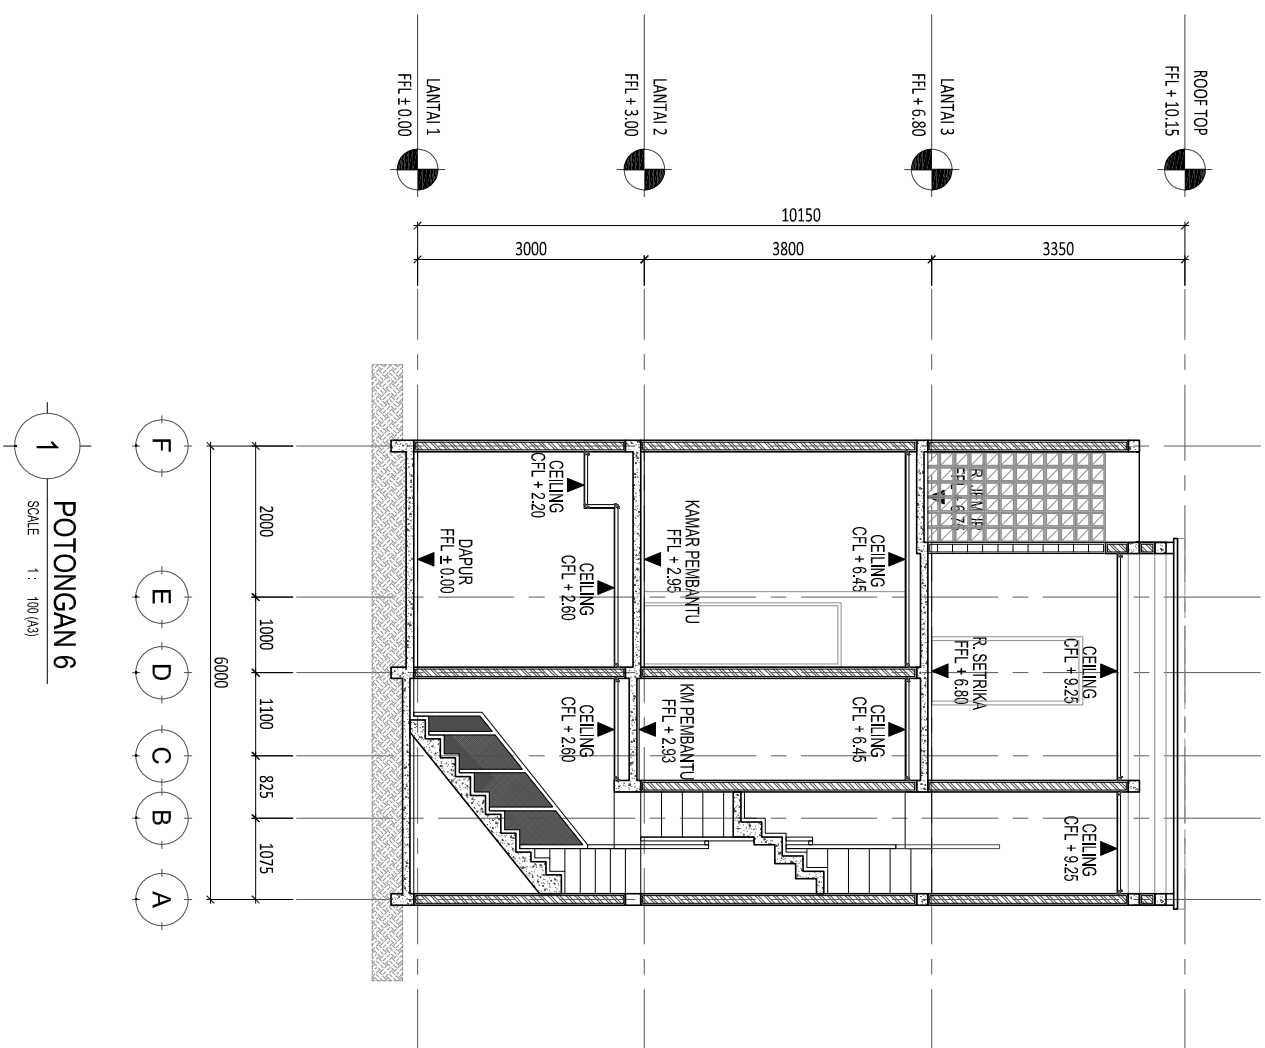

1 POTONGAN 6  
 SCALE 1 : 100 (A3)

COPYRIGHT  
NO PART OF THIS DOCUMENT MAY BE  
REPRODUCED, TRANSMITTED, OR RECORDED IN  
ANY FORM OF OTHERWISE WITHOUT PRIOR  
WRITTEN PERMISSION OF  
THE ARCHITECTS/ENGINEERS.

Legend :

FF 01	: BATU ANDESIT - ABU - UK.
FF 02	: BATU KORAL SIKAT - PUTIH
FF 03	: GRANITE TILE - VENETO CENERE UK. 1200X600MM
FF 04	: BATU ANDESIT - ABU - UK. : 300X300MM
FF 05	: HERRINGBONE FLOOR
FF 06	: BATU ANDESIT - ABU - UK. : 400X400MM
FF 07	: KERAMIK ROMAN dMegalopolis : GREY UK 500X500MM
FF 08	: GLASSBLOCK CANDI MUIA UK : 190X190MM
FF 09	: MULHOLLAND SMALL MARBLE
FF 10	: MARBLE STATUARIO CALCATTA UK. 1200X400MM
FF 11	: KERAMIK MUIA GRIGIO UK. : 300X600MM
FF 12	: KERAMIK ROMAN dCoperitino UK. 400X400MM

NO.	DATE	REVISED /ISSUE	MARK
01.			
02.			
03.			
04.			
05.			
06.			

Drawing Information :

Drawn by : R  
Project Architect : YC  
Structural Engineer : -  
ME Engineer : -  
Contractor : -

Client :  
**SINDY & MICHAEL**


Project :  
**RUMAH TINGGAL  
SINDY & MICHAEL**

Drawing Title :  
**DENAH  
LANTAI 1 & LANTAI 2  
POLA LANTAI**


Project No. : -  
Status : FOR CONSTRUCTION

Date : -  
Scale : 1 : 100

Drawing Number  
**AR-01.002-001**

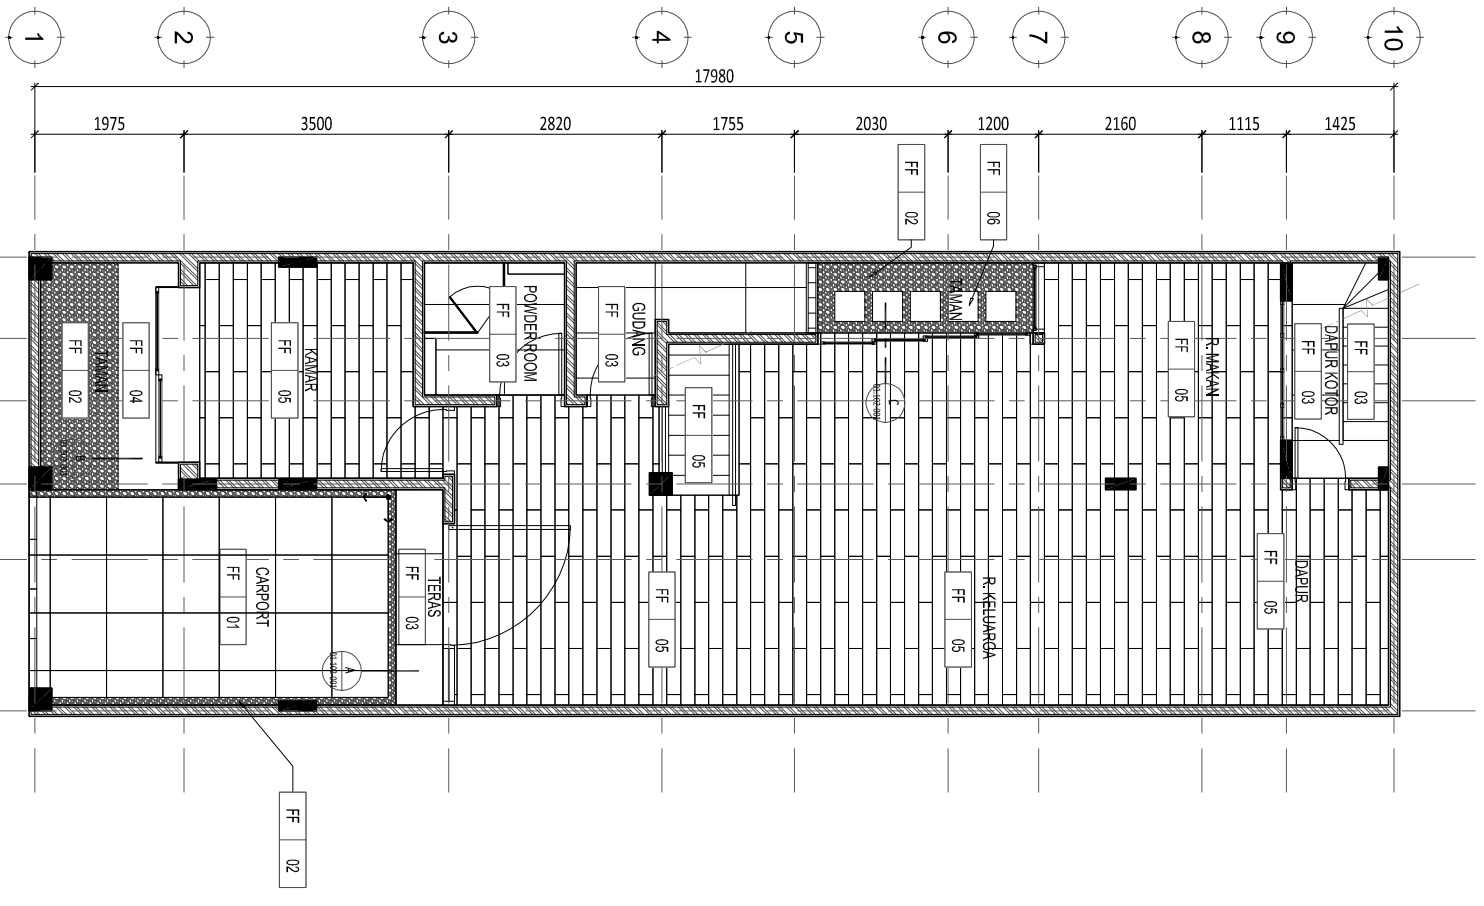

**1 DENAH POLA LANTAI - LANTAI 1**  
SCALE 1 : 100 (A3)

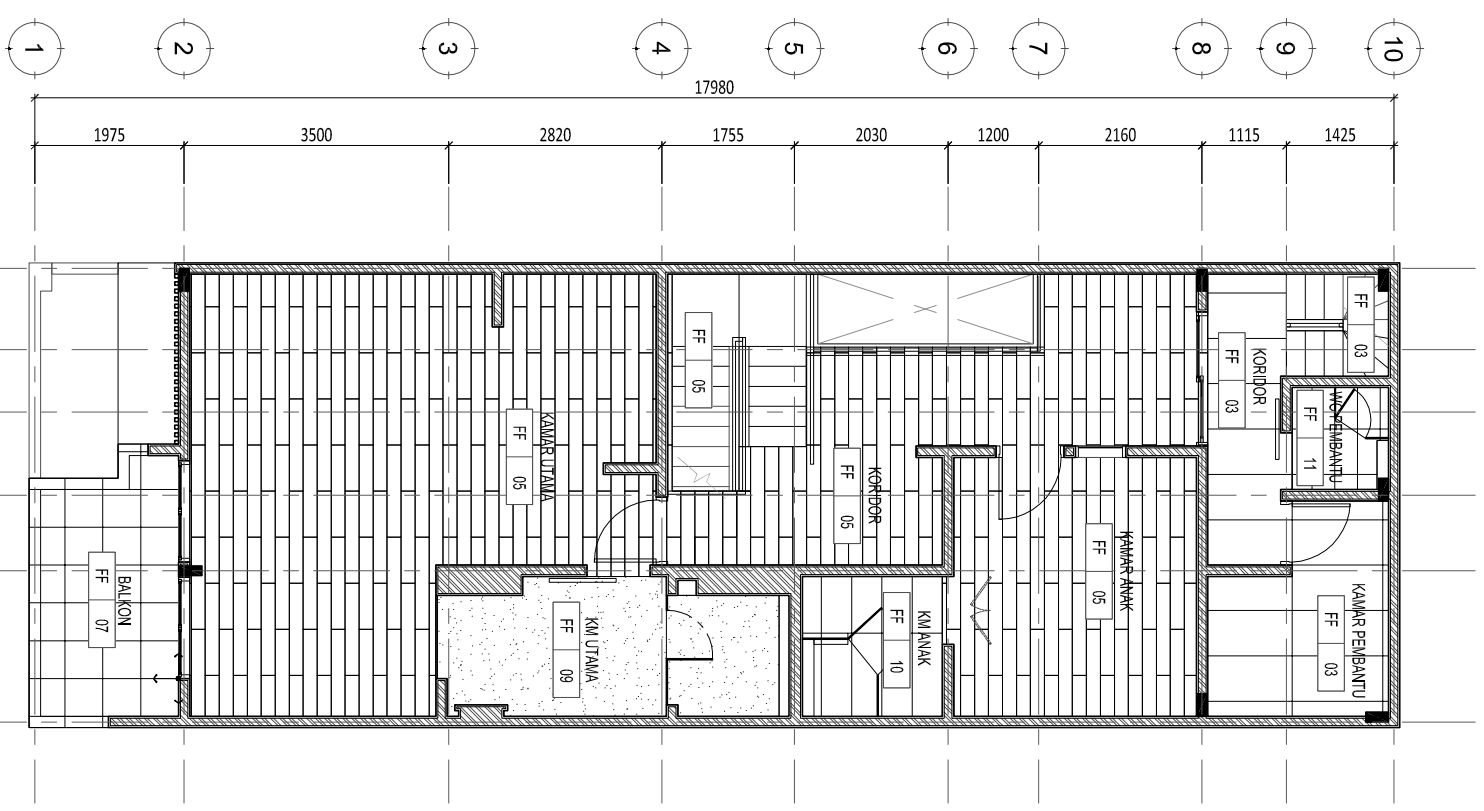

**2 DENAH POLA LANTAI - LANTAI 2**  
SCALE 1 : 100 (A3)

Legend :

FF 01	: BATU ANDESIT - ABU - UK. 765X745MM
FF 02	: BATU KORAL SIKAT - PUTIH
FF 03	: GRANITE TILE - VENETO CENERE UK. 1200X600MM
FF 04	: BATU ANDESIT - ABU - UK. 300X300MM
FF 05	: HERRINGBONE FLOOR
FF 06	: BATU ANDESIT - ABU - UK. 400X400MM
FF 07	: KERAMIK ROMAN d'amegapolis GREY UK 500X500MM
FF 08	: GLASSBLOCK CANDI MUIA UK 190X190MM
FF 09	: MULHOLLAND SMALL MARBLE
FF 10	: MARBLE STATUARIO CALCATTA UK. 1200X400MM
FF 11	: KERAMIK MUIA GRIGIO UK. 300X600MM
FF 12	: KERAMIK ROMAN d'copertino UK. 400X400MM

NO.	DATE	REVISED /ISSUE	MARK
01.			
02.			
03.			
04.			
05.			
06.			

Drawing Information :

Drawn by : R  
Project Architect : YC  
Structural Engineer : -  
ME Engineer : -  
Contractor : -

Client :  
**SINDY & MICHAEL**


Project :  
**RUMAH TINGGAL  
SINDY & MICHAEL**

Drawing Title :  
**DENAH  
LANTAI 3 & ATAP  
POLA LANTAI**


Project No. : -  
Status : FOR CONSTRUCTION

Date : -  
Scale : 1 : 100

Drawing Number  
**AR-01.002-002**

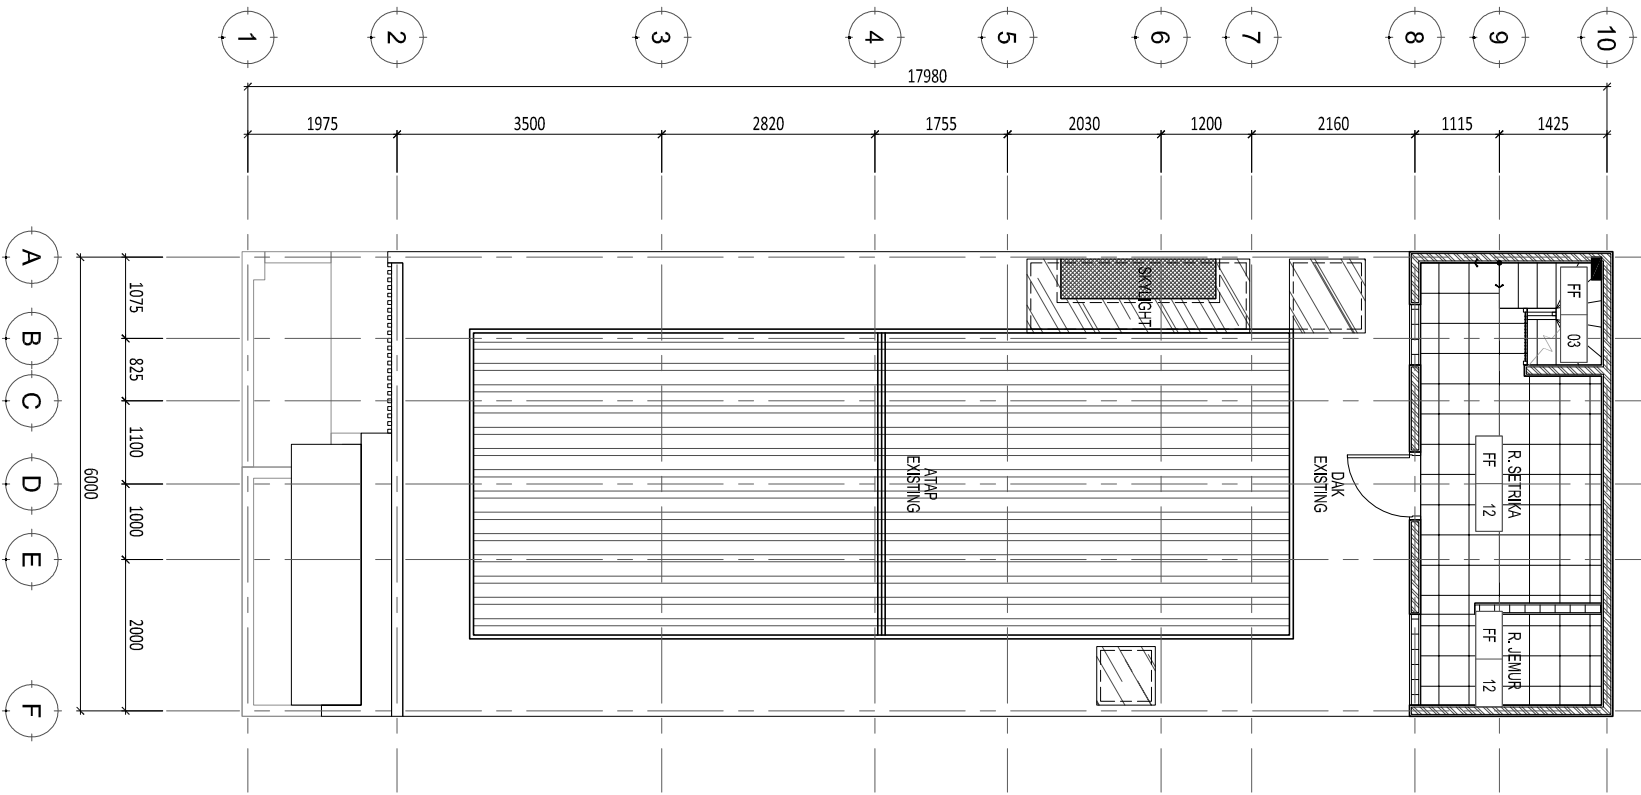

1 DENAH POLA LANTAI - LANTAI 3  
SCALE 1 : 100 (A3)

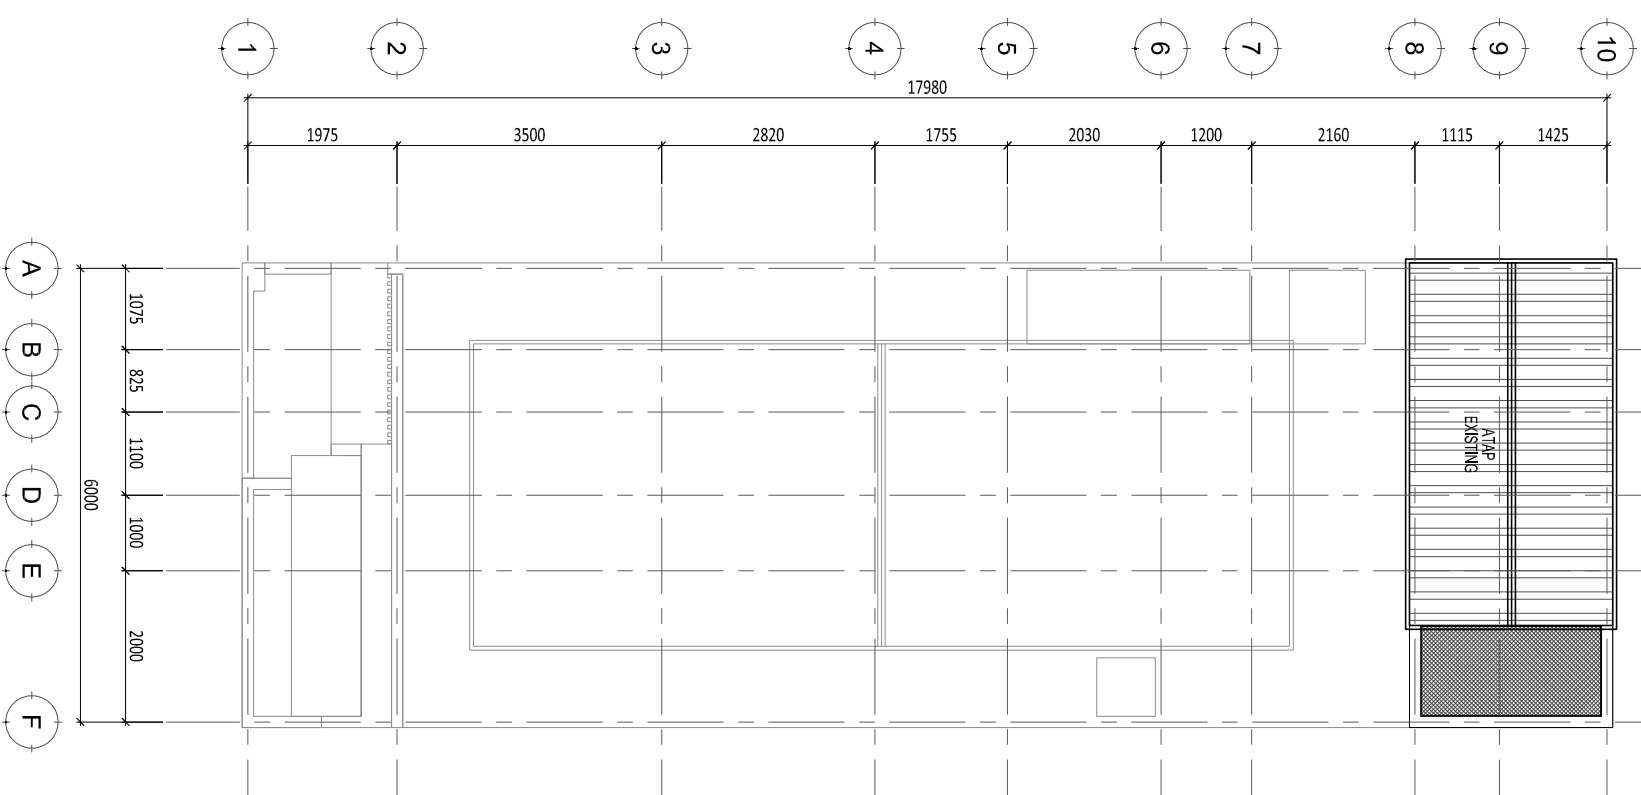

2 DENAH POLA LANTAI - ATAP  
SCALE 1 : 100 (A3)

COPYRIGHT  
NO PART OF THIS DOCUMENT MAY BE REPRODUCED, TRANSMITTED, OR RECORDED IN ANY FORM OR OTHERWISE WITHOUT PRIOR WRITTEN PERMISSION OF THE ARCHITECTS/ENGINEERS.

Legend :

- ▲/F-1 : CAT DULUX WEATHERSHIELD
- ▲/F-2 : BRILLIANT WHITE
- ▲/F-3 : CAT DULUX PENTALITE MORNING DEW 44534
- ▲/F-4 : GRANITE TILE - VENETO CENERE UK, 1200X600MM
- ▲/F-5 : KERAMIK MULA MATTE WHITE - UK, 75X150MM
- ▲/F-6 : CAT DULUX PENTALITE BRILLIANT WHITE 2290
- ▲/F-7 : WHITE MARBLE VOLJACS CLASSIC 2890X892MM
- ▲/F-8 : GLASSBLOCK CANDI MULA UK 190X190MM
- ▲/F-9 : KAMPROT CAT DULUX WEATHERSHIELD 44859
- ▲/F-10 : MARBLE BIANCO GREYORY UK, 1200X400MM
- ▲/F-11 : MARBLE BIANCO GREYORY UK, 40303
- ▲/F-12 : WALL PAPER 399080\_1001 MARBLE STATUARIO CALCATTA UK, 1200X400MM
- ▲/F-13 : KERAMIK MULA GRIGIO UK, 300X600MM
- ▲/F-14 : SUBWAY TILE MATTE WHITE MULA UK, 150X75MM

NO.	DATE	REVISED /ISSUE	MARK
01.			
02.			
03.			
04.			
05.			
06.			

Drawing Information :

Drawn by : R  
 Project Architect : YC  
 Structural Engineer : -  
 ME Engineer : -  
 Contractor : -

Client : SINDY & MICHAEL


Project : RUMAH TINGGAL SINDY & MICHAEL

Drawing Title : DENAH LANTAI 1 & LANTAI 2 FINISHING DINDING


Project No. : -  
 Status : FOR CONSTRUCTION

Date : -  
 Scale : 1 : 100

Drawing Number : AR-01.003-001

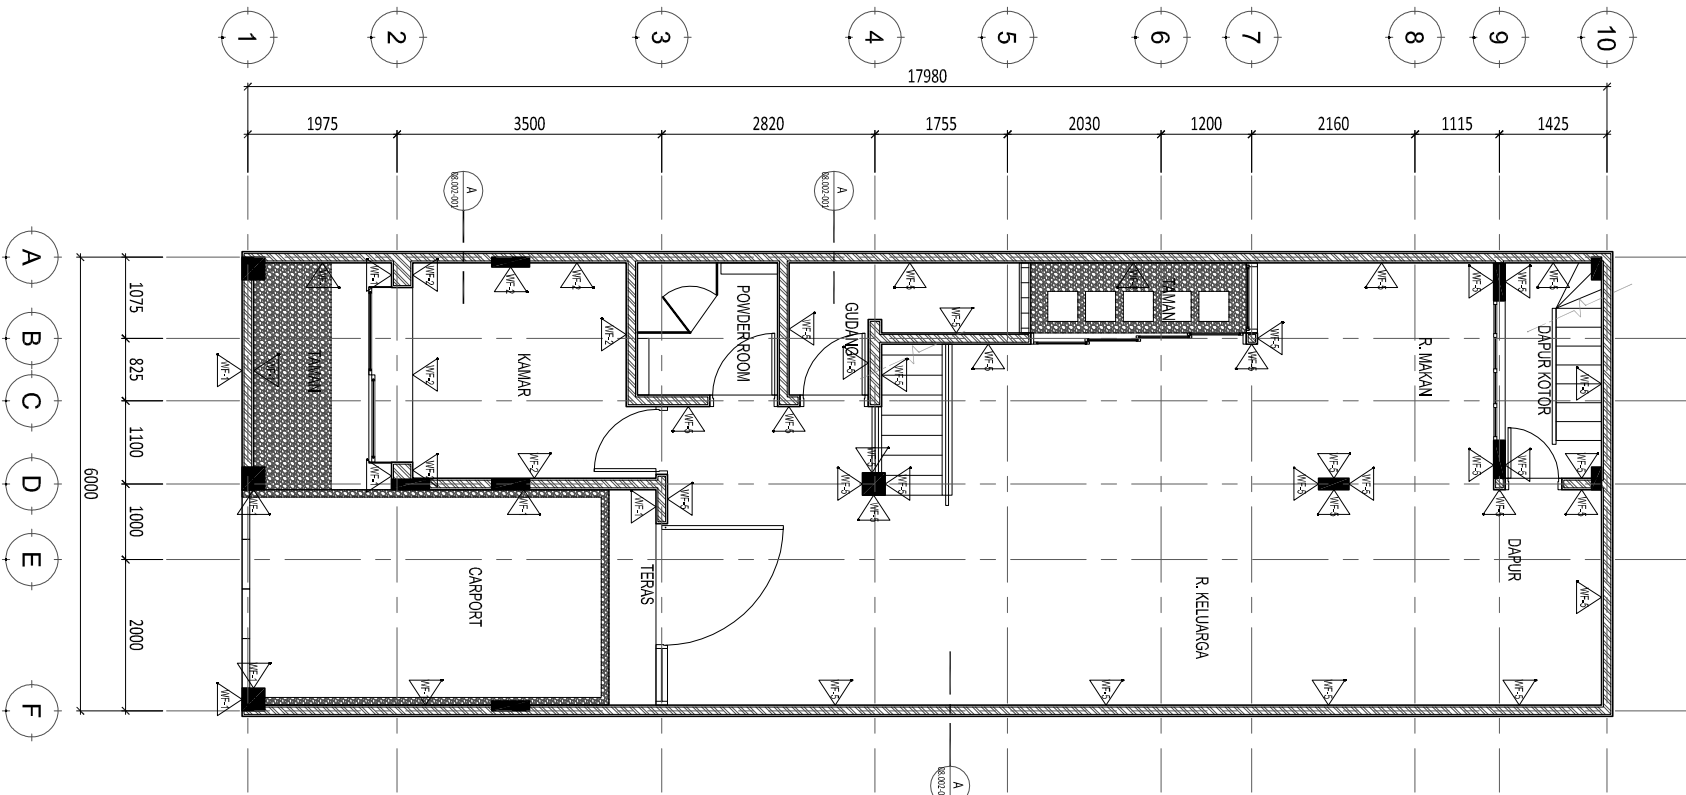

1 DENAH FINISHING DINDING - LANTAI 1  
 SCALE 1 : 100 (A3)

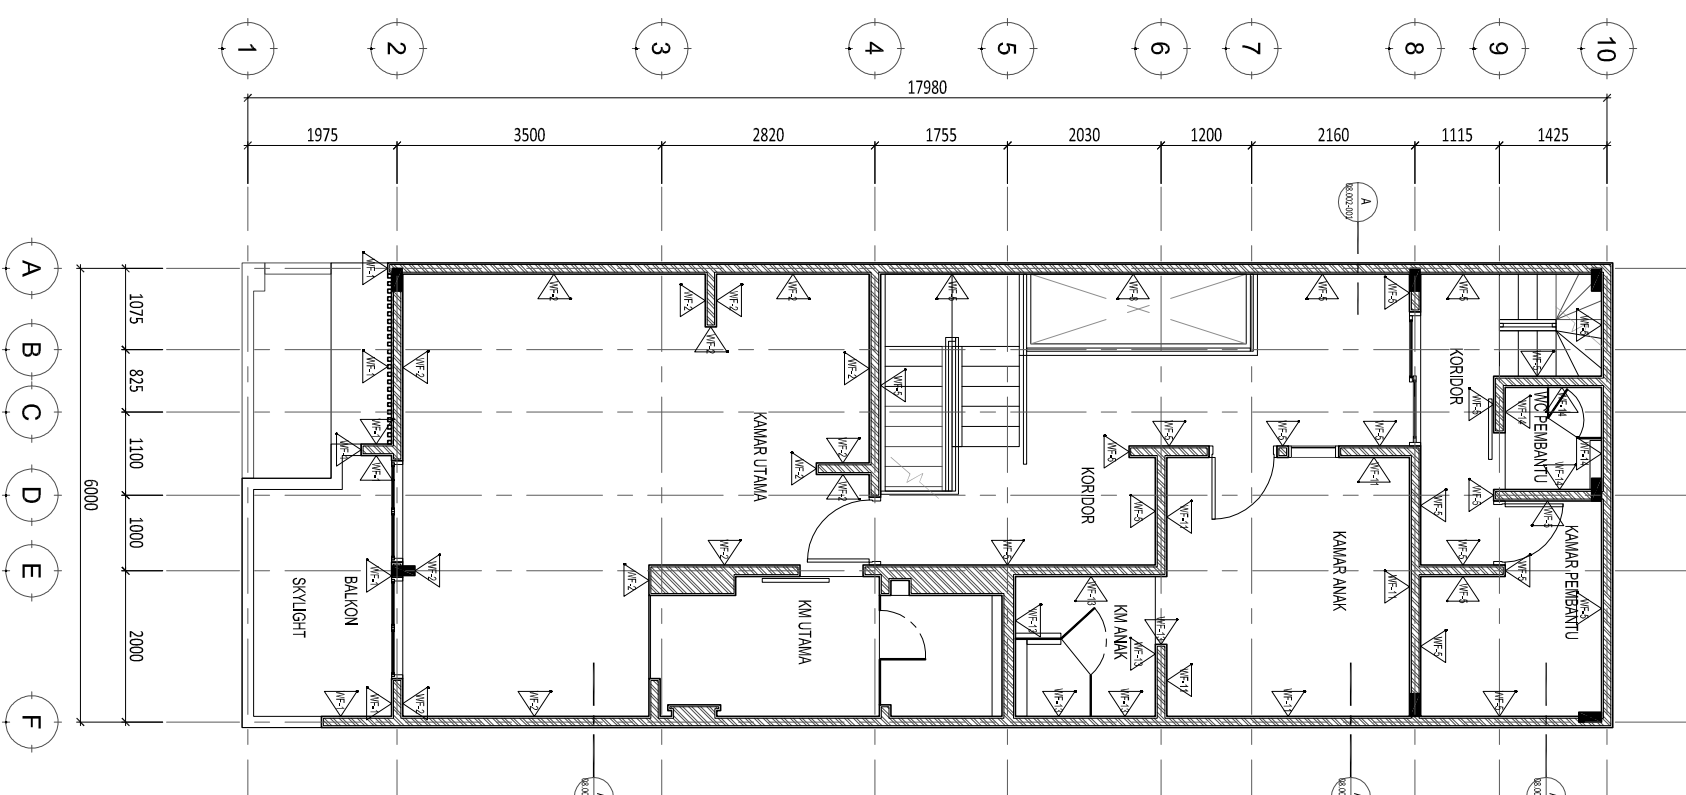

2 DENAH FINISHING DINDING - LANTAI 2  
 SCALE 1 : 100 (A3)

Legend :

▲/F-1	: CAT DULUX WEATHERSHIELD
▲/F-2	: BRILLIANT WHITE
▲/F-3	: CAT DULUX PENTALITE MORNING DEW 44534
▲/F-4	: GRANITE TILE - VENETO CENERE
▲/F-5	: KERAMIK MULA MATTE WHITE - UK 1200X600MM
▲/F-6	: UK 75X150MM
▲/F-7	: CAT DULUX PENTALITE BRILLIANT WHITE 2290
▲/F-8	: WHITE MARBLE VOLJACS CLASSIC
▲/F-9	: 2890X892MM
▲/F-10	: GLASSBLOCK CANDI MULA UK 190X190MM
▲/F-11	: KAMPROT CAT DULUX WEATHERSHIELD 44859
▲/F-12	: MARBLE BIANCO GREYORY UK
▲/F-13	: MARBLE BIANCO GREYORY UK 1200X400MM
▲/F-14	: KERAMIK MULA GRIGIO UK. 300X600MM
▲/F-15	: SUBWAY TILE MATTE WHITE MULA UK 150X75MM

NO.	DATE	REVISED /ISSUE	MARK
01.			
02.			
03.			
04.			
05.			
06.			

Drawing Information :

Drawn by : R  
Project Architect : YC  
Structural Engineer : -  
ME Engineer : -  
Contractor : -

Client :  
**SINDY & MICHAEL**


Project :  
**RUMAH TINGGAL  
SINDY & MICHAEL**

Drawing Title :  
**DENAH  
LANTAI 3 & ATAP  
FINISHING DINDING**


Project No. : -  
Status : FOR CONSTRUCTION

Date : -  
Scale : 1 : 100


Drawing Number  
**AR-01.003-002**

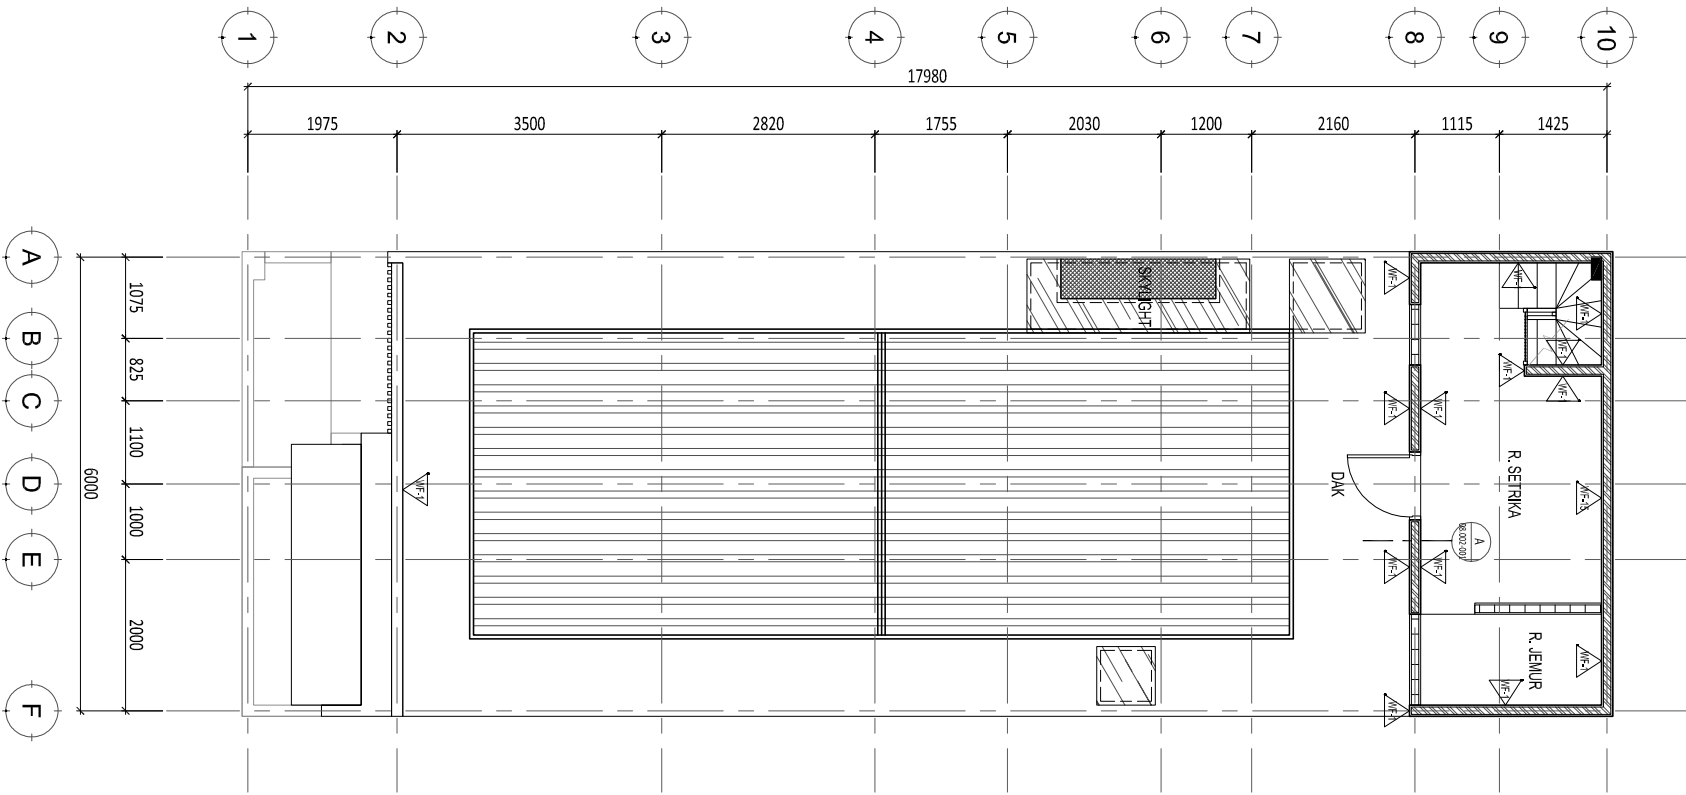


**1**  
DENAH FINISHING DINDING - LANTAI 3  
SCALE 1 : 100 (A3)

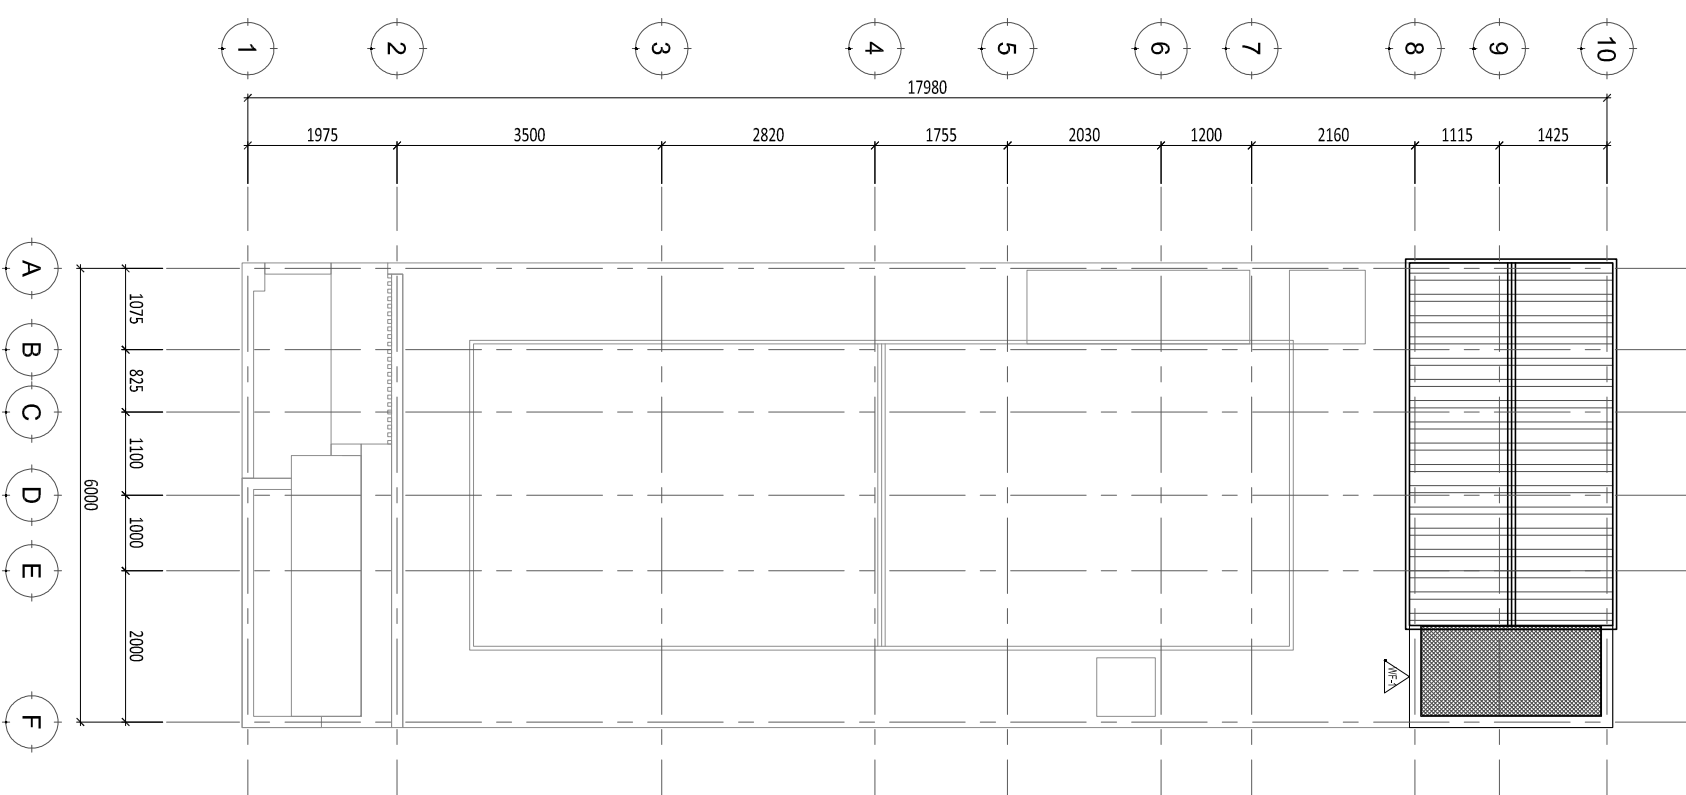

**2**  
DENAH FINISHING DINDING - ATAP  
SCALE 1 : 100 (A3)

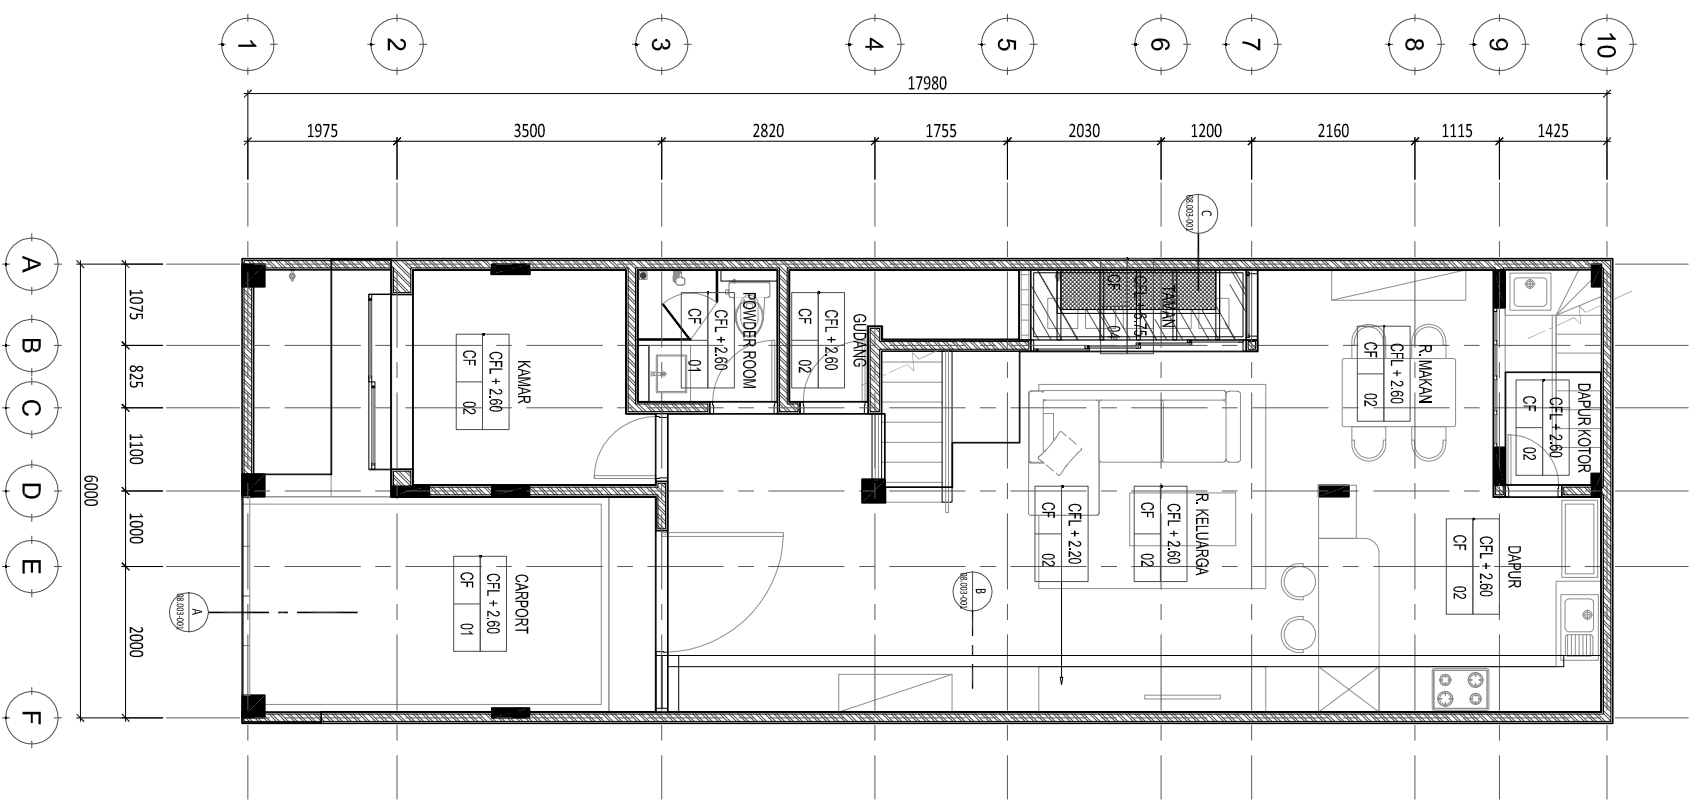

1 DENAH PLAFON - LANTAI 1  
SCALE 1 : 100 (A3)

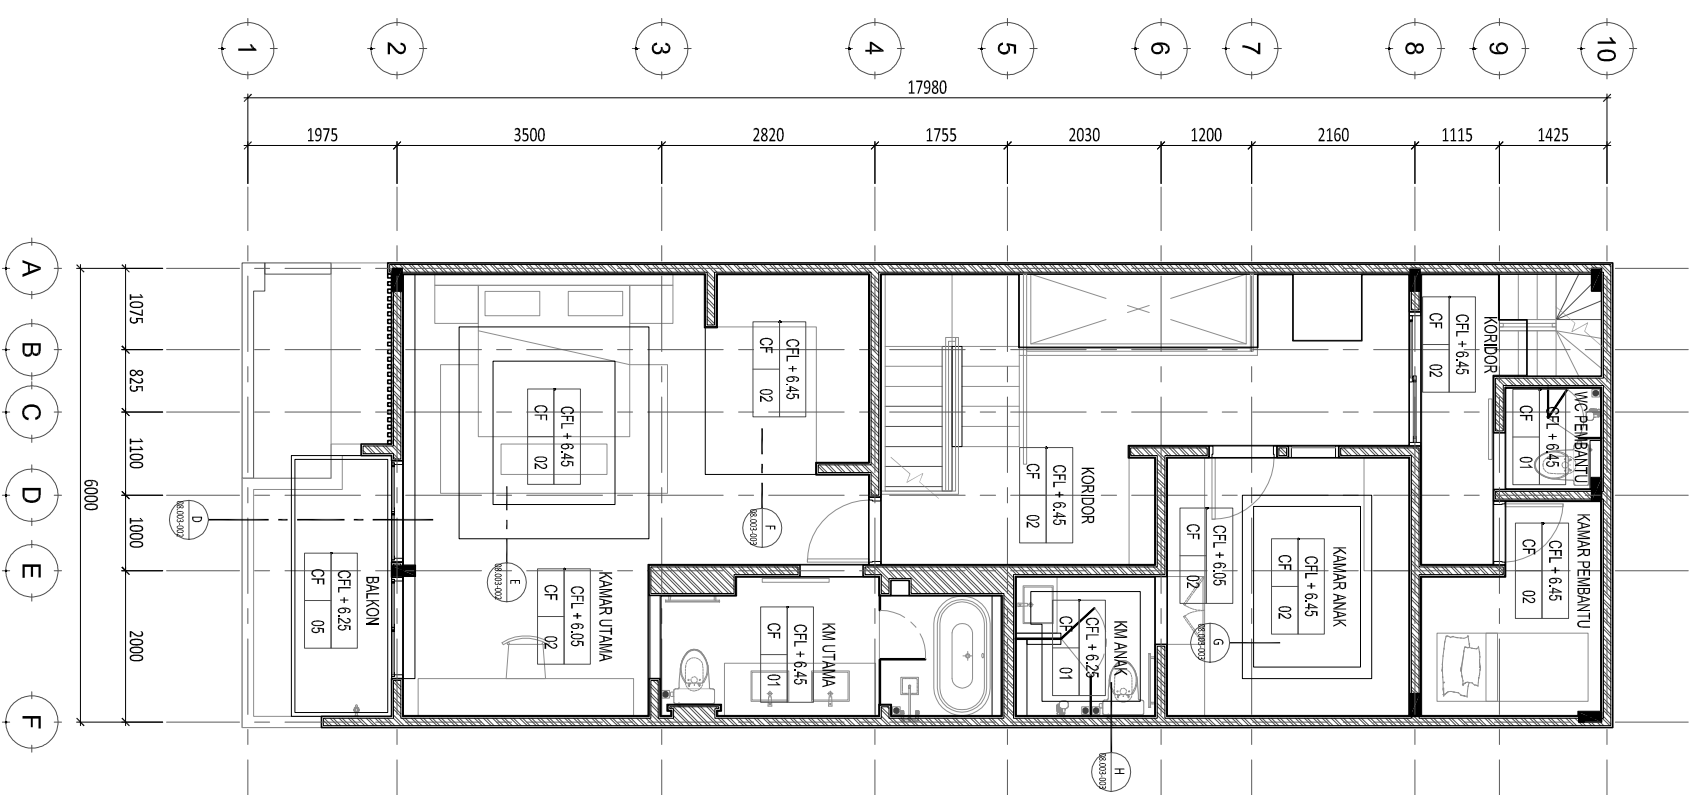

2 DENAH PLAFON - LANTAI 2  
SCALE 1 : 100 (A3)

COPYRIGHT  
NO PART OF THIS DOCUMENT MAY BE REPRODUCED, TRANSMITTED, OR RECORDED IN ANY FORM OR OTHERWISE WITHOUT PRIOR WRITTEN PERMISSION OF THE ARCHITECTS/ENGINEERS.

Legend :

CF 01	: CAT DULUX WEATHERSHIELD
CF 02	: BRILLIANT WHITE
CF 03	: CAT DULUX PENTALITE
CF 04	: BRILLIANT WHITE 2290
CF 05	: MAGNET IRON NET GREY
CF 06	: POLYCARBONATE CLEAR

NO.	DATE	REVISED /ISSUE	MARK
01.			
02.			
03.			
04.			
05.			
06.			

Drawing Information :

Drawn by : R  
 Project Architect : YC  
 Structural Engineer : -  
 ME Engineer : -  
 Contractor : -

Client :  
 SINDY & MICHAEL

Project :  
 RUMAH TINGGAL  
 SINDY & MICHAEL

Drawing Title :  
 DENAH  
 LANTAI 1 & LANTAI 2  
 PLAFON

Project No. : -  
 Status : FOR CONSTRUCTION  
 Date : -  
 Scale : 1 : 100  
 Drawing Number : AR-01.004-001

COPYRIGHT  
NO PART OF THIS DOCUMENT MAY BE  
REPRODUCED, TRANSMITTED, OR RECORDED IN  
ANY FORM OR OTHERWISE WITHOUT PRIOR  
WRITTEN PERMISSION OF  
ARCHITECTS/ENGINEERS.

Legend :

- CF 01 : CAT DULUX WEATHERSHIELD  
          : BRILLIANT WHITE  
CF 02 : CAT DULUX PENTALITE  
          : BRILLIANT WHITE 2290  
CF 03 : MAGNET IRON NET GREY  
CF 04 : POLYCARBONATE CLEAR

NO.	DATE	REVISED /ISSUE	MARK
01.			
02.			
03.			
04.			
05.			
06.			

Drawing Information :

Drawn by : R  
Project Architect : YC  
Structural Engineer : -  
ME Engineer : -  
Contractor : -

Client :

SINDY & MICHAEL

Project :

RUMAH TINGGAL  
SINDY & MICHAEL

Drawing Title :

DENAH  
LANTAI 3  
PLAFON

Project No. :


Status : FOR CONSTRUCTION

Date :

Scale : 1 : 100

Drawing Number

AR-01.004-002

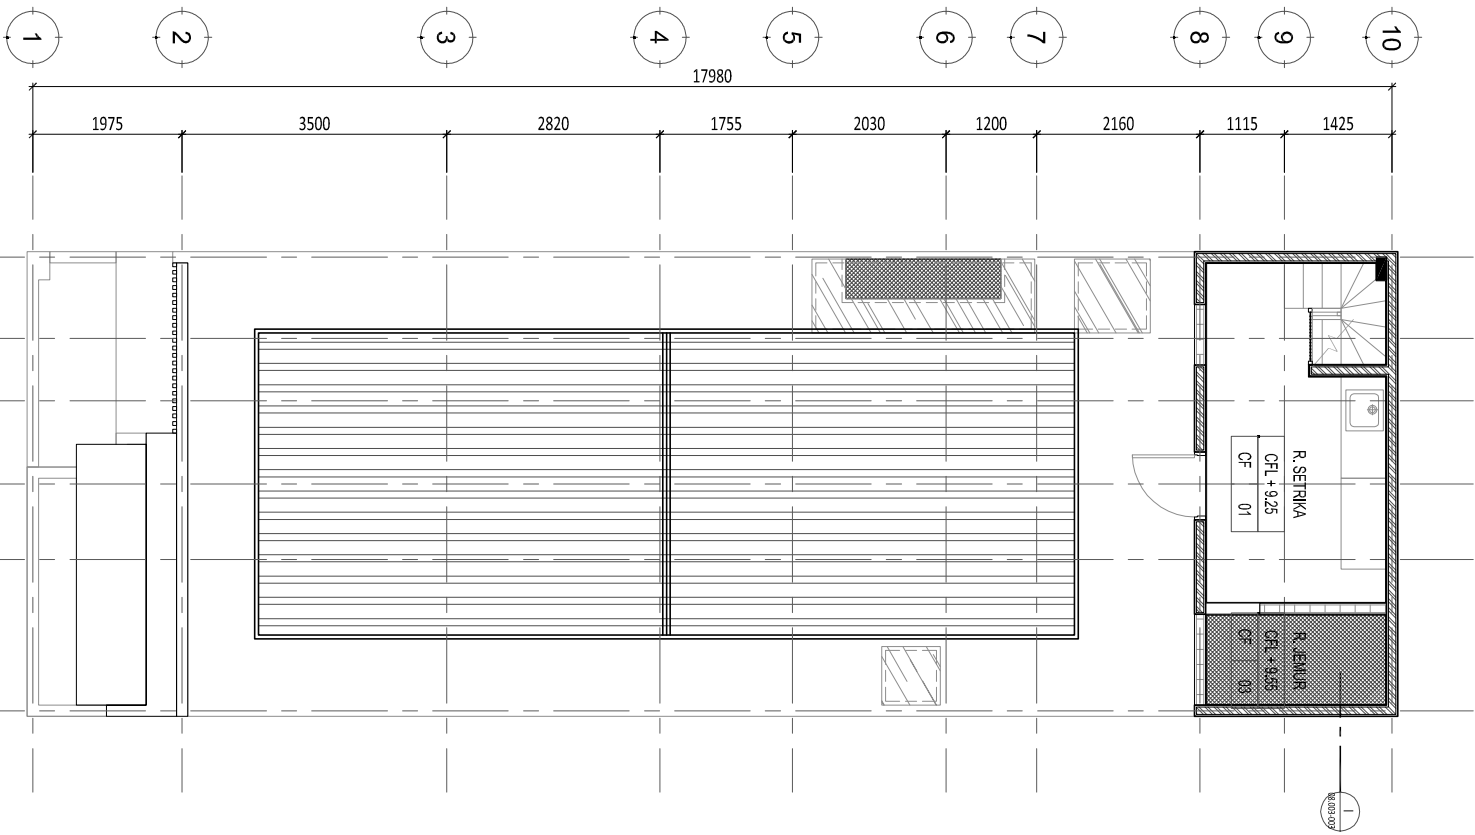

1 DENAH PLAFON - LANTAI 3  
SCALE 1 : 100 (A3)

Legend :

NO.	DATE	REVISED /ISSUE	MARK
01.			
02.			
03.			
04.			
05.			
06.			

Drawing Information :

Drawn by : R  
Project Architect : YC  
Structural Engineer : -  
ME Engineer : -  
Contractor : -

Client :

SINDY & MICHAEL

Project :

RUMAH Tinggal  
SINDY & MICHAEL

Drawing Title :

DENAH  
LANTAI 1 & LANTAI 2  
PINTU JENDELA

Project No. :


Status : FOR CONSTRUCTION

Date :


Scale : 1 : 100

Drawing Number

AR-01.005-001

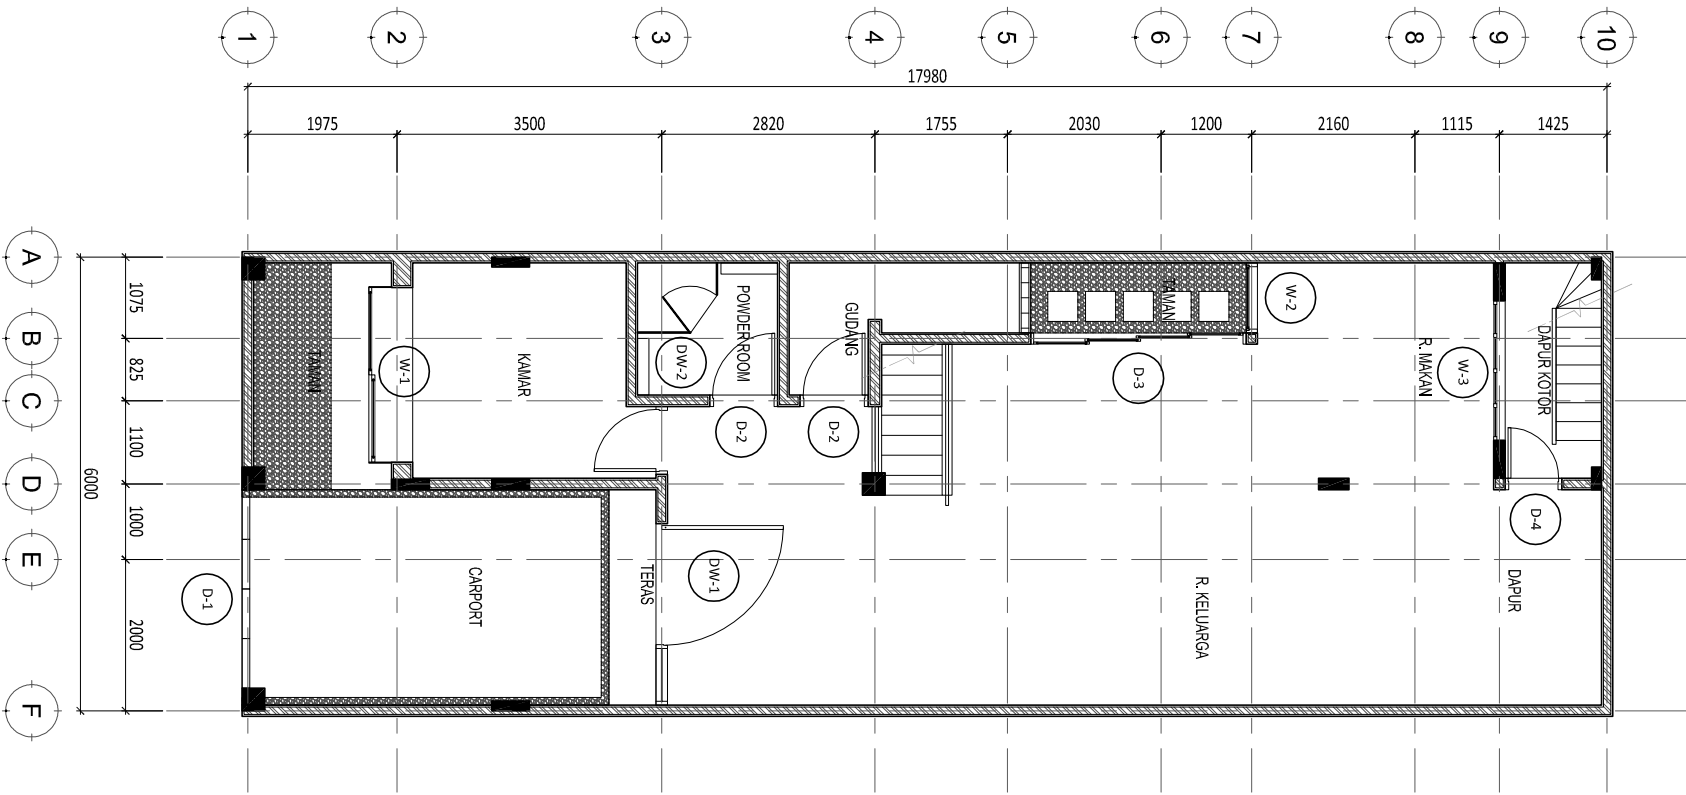

1 DENAH PINTU JENDELA - LANTAI 1  
SCALE 1 : 100 (A3)

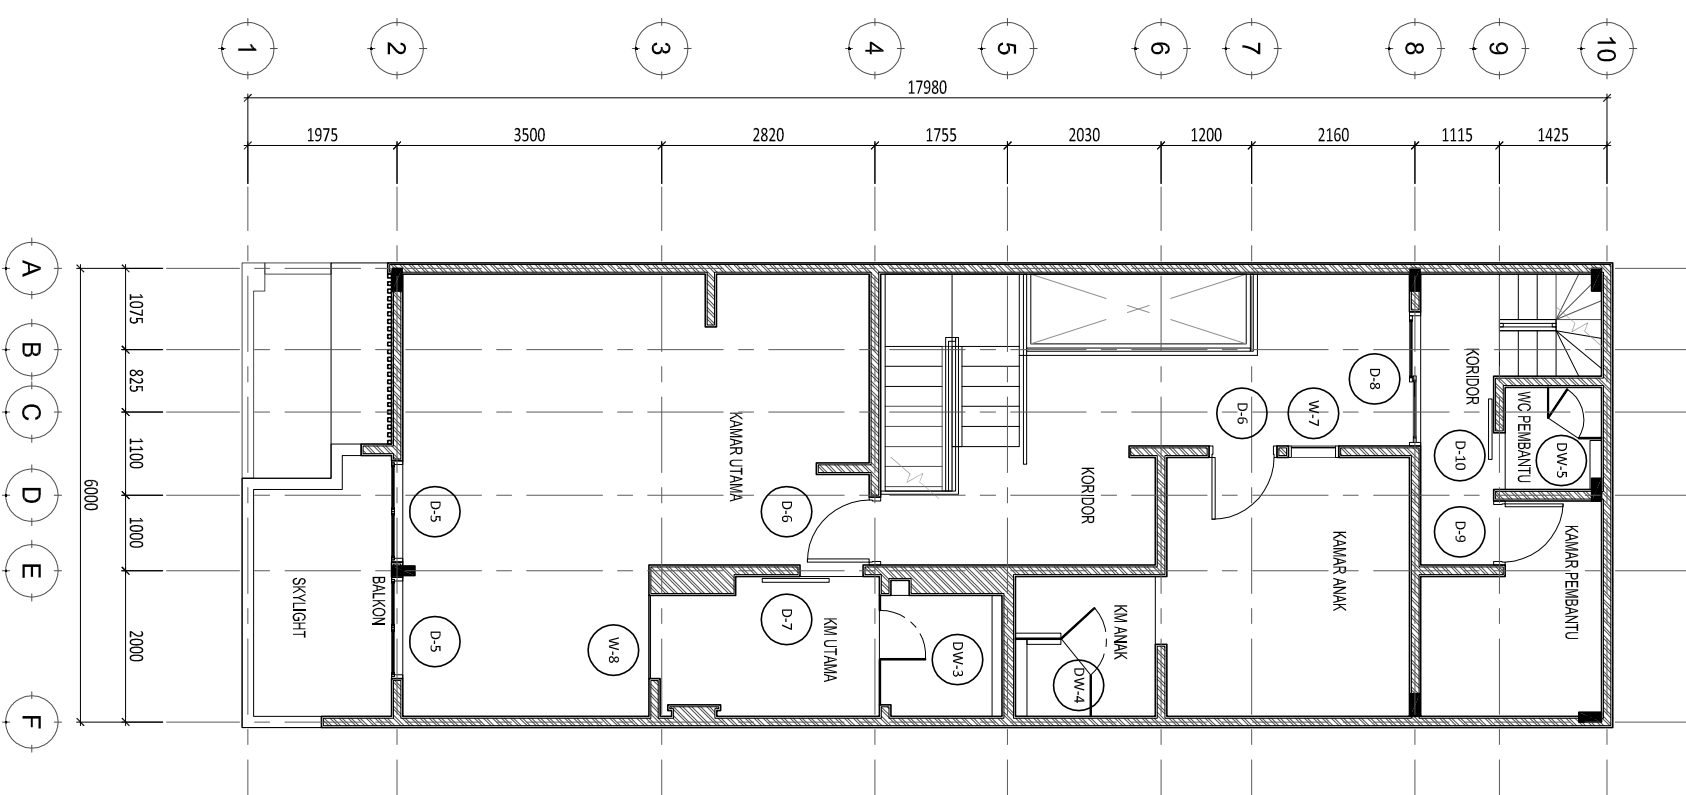

2 DENAH PINTU JENDELA - LANTAI 2  
SCALE 1 : 100 (A3)



Legend :

NO.	DATE	REVISED /ISSUE	MARK
01.			
02.			
03.			
04.			
05.			
06.			

Drawing Information :

Drawn by : R  
Project Architect : YC  
Structural Engineer : -  
ME Engineer : -  
Contractor : -

Client :

SINDY & MICHAEL

Project :

RUMAH TINGGAL  
SINDY & MICHAEL

Drawing Title :

DENAH  
LANTAI 3  
PINTU JENDELA

Project No. :


Status FOR CONSTRUCTION

Date :

Scale 1 : 100 A3

Drawing Number

AR-01.005-002

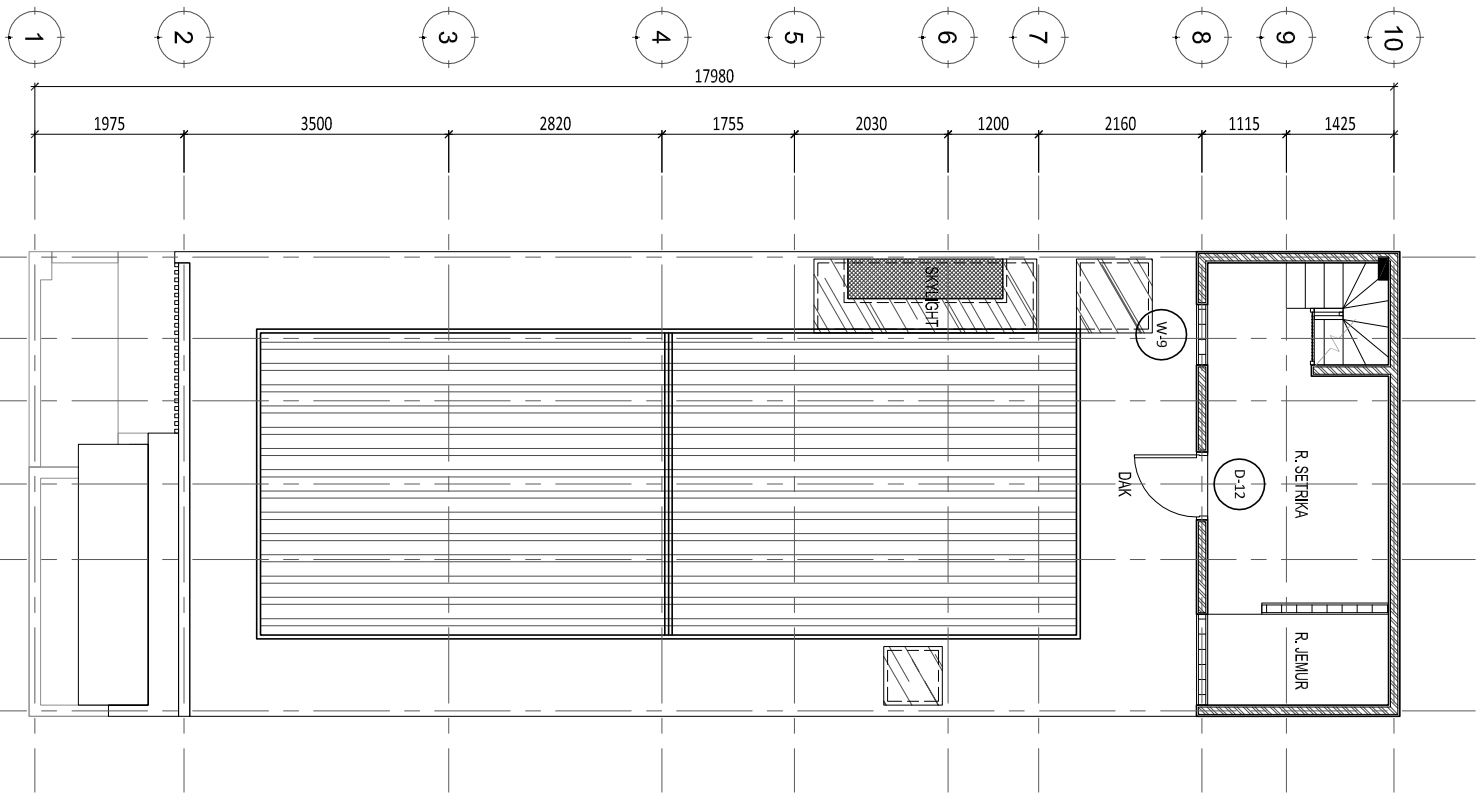

1 DENAH PINTU JENDELA - LANTAI 3  
SCALE 1 : 100 (A3)

COPYRIGHT  
NO PART OF THIS DOCUMENT MAY BE REPRODUCED, TRANSMITTED, OR RECORDED IN ANY FORM OR OTHERWISE WITHOUT PRIOR WRITTEN PERMISSION OF THE ARCHITECTS/ENGINEERS.

Legend :

NO.	DATE	REVISED /ISSUE	MARK
01.			
02.			
03.			
04.			
05.			
06.			

Drawing Information :

Drawn by : R  
 Project Architect : YC  
 Structural Engineer : -  
 ME Engineer : -  
 Contractor : -

Client :

SINDY & MICHAEL

Project :

RUMAH TINGGAL  
 SINDY & MICHAEL

Drawing Title :

DENAH  
 LANTAI 1 & LANTAI 2  
 FURNITURE

Project No. :


Status : FOR CONSTRUCTION

Date :


Scale : 1 : 100

Drawing Number

AR-01.005-001

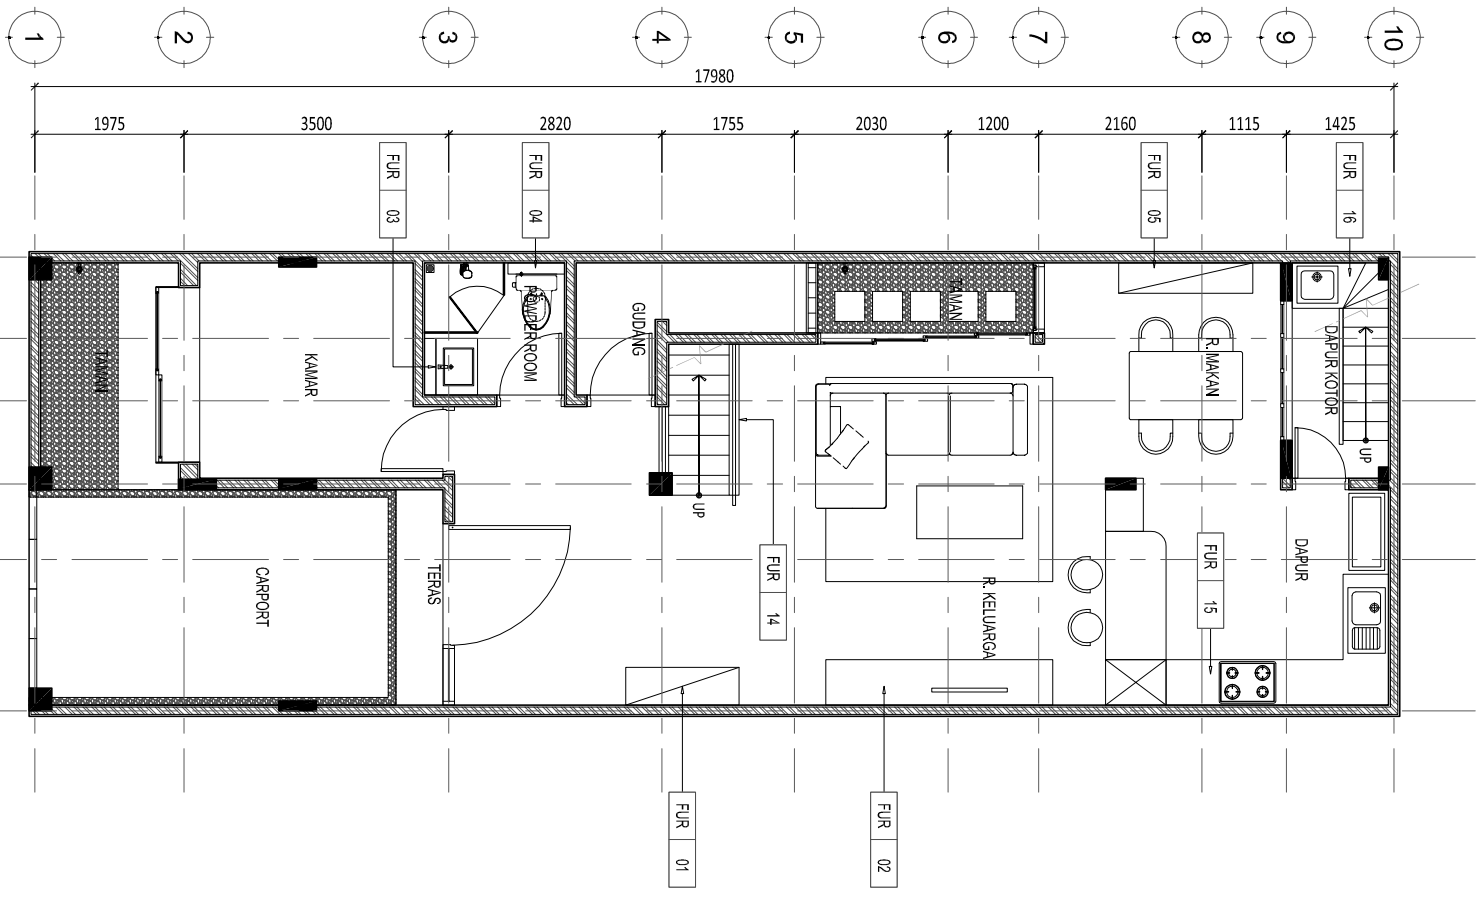

1 DENAH FURNITURE - LANTAI 1  
 SCALE 1 : 100 (A3)

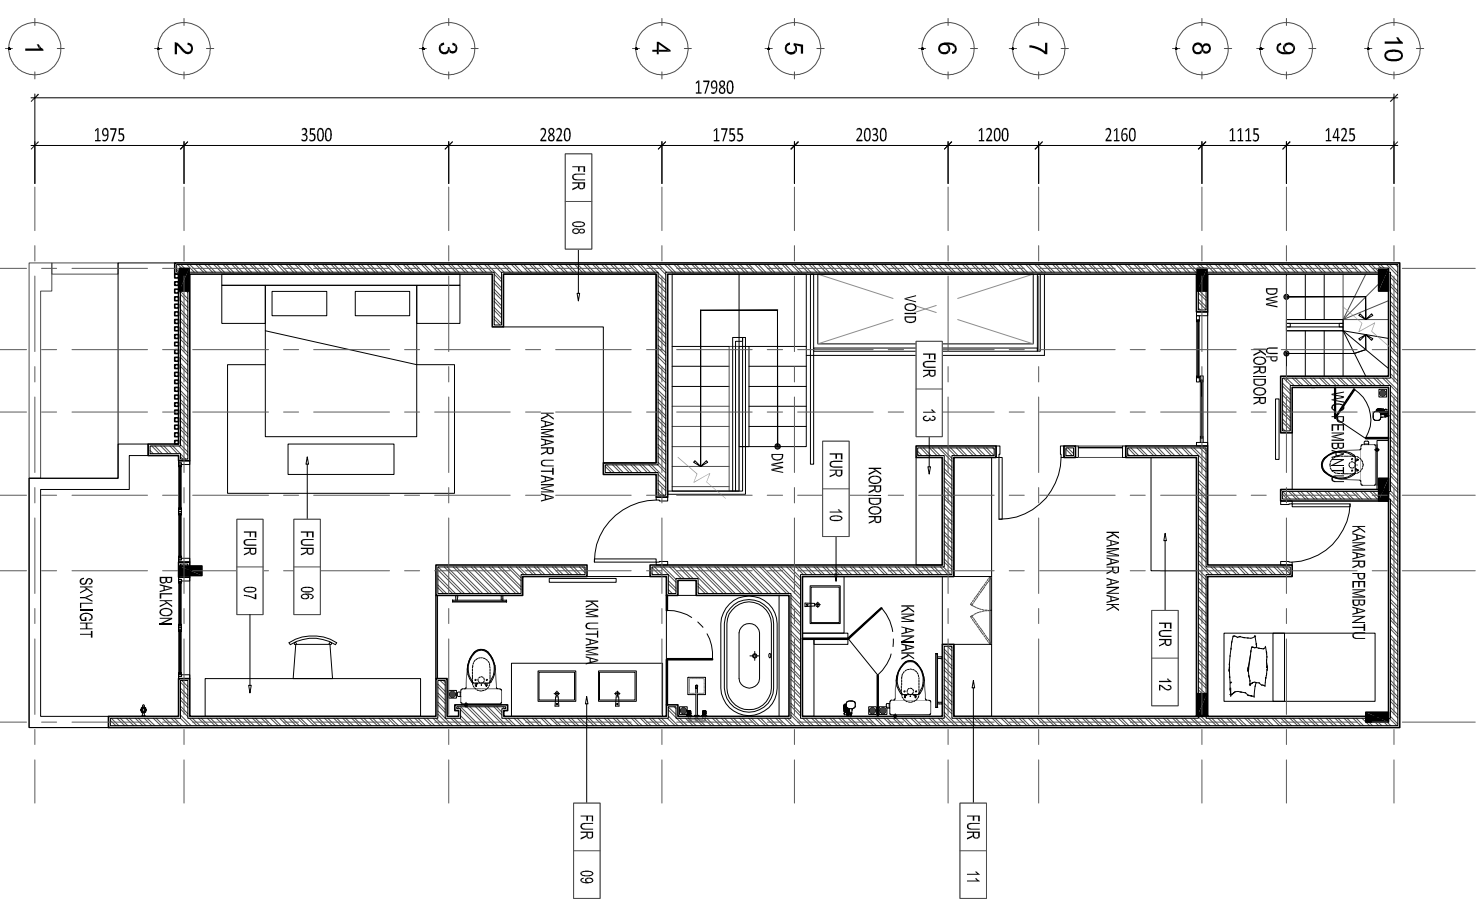

2 DENAH FURNITURE - LANTAI 2  
 SCALE 1 : 100 (A3)

Legend :

NO.	DATE	REVISED /ISSUE	MARK
01.			
02.			
03.			
04.			
05.			
06.			

Drawing Information :

Drawn by : R  
 Project Architect : YC  
 Structural Engineer : -  
 ME Engineer : -  
 Contractor : -

Client :  
**SINDY & MICHAEL**


Project :  
**RUMAH TINGGAL  
 SINDY & MICHAEL**

Drawing Title :  
**DENAH  
 LANTAI 3  
 FURNITURE**


Project No. : -  
 Status : **FOR CONSTRUCTION**

Date : -  
 Scale : 1 : 100


Drawing Number  
**AR-01.005-002**

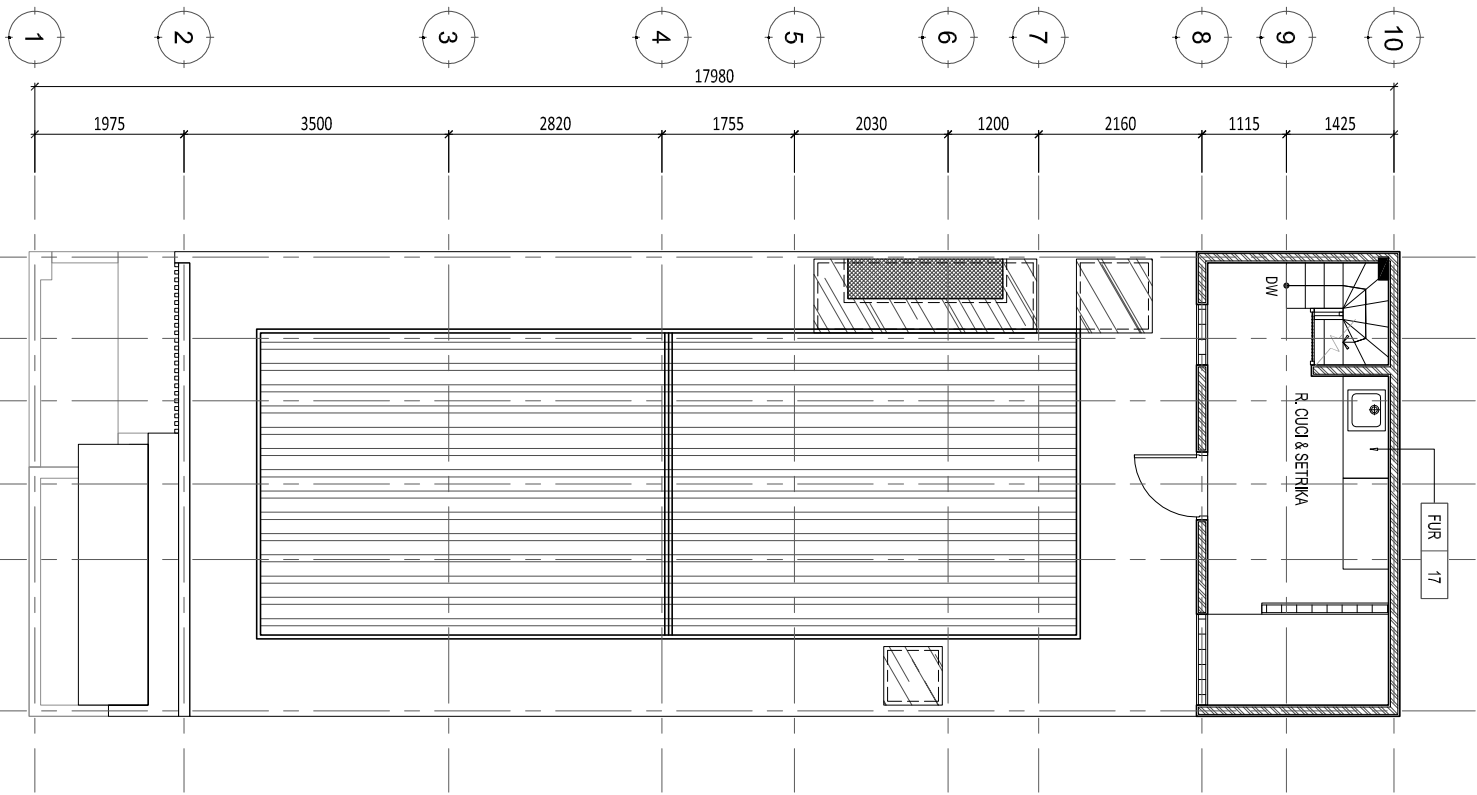


**1 DENAH FURNITURE - LANTAI 3**  
 SCALE 1 : 100 (A3)

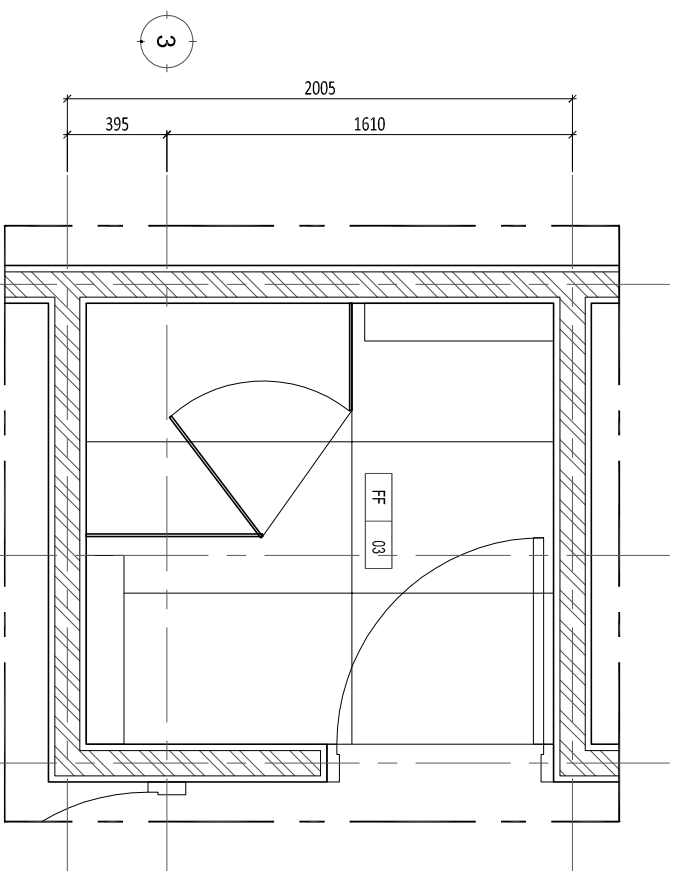


**2 DENAH POLA LANTAI**  
SCALE 1 : 30 (A3)

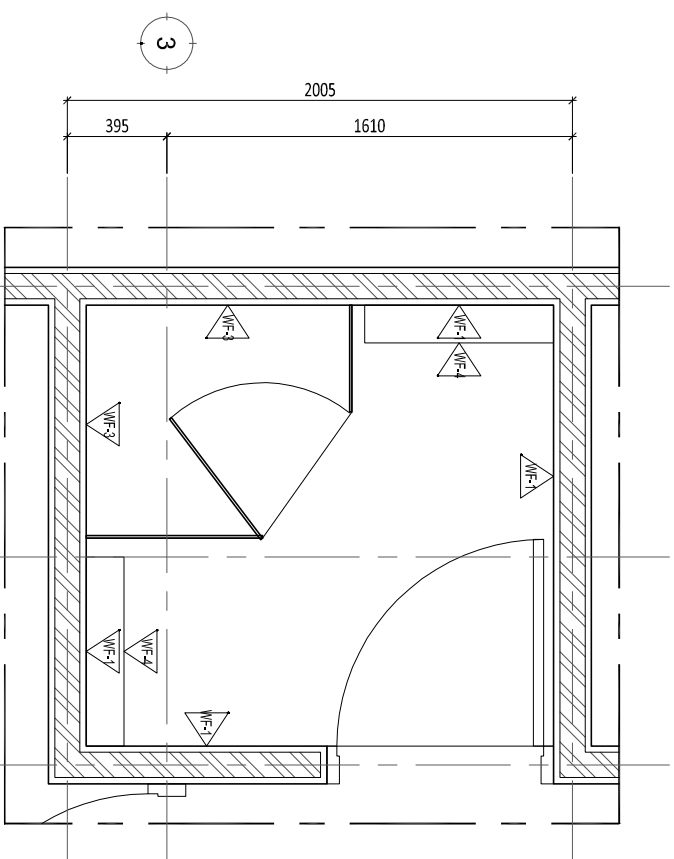

**3 DENAH FINISHING DINDING**  
SCALE 1 : 30 (A3)

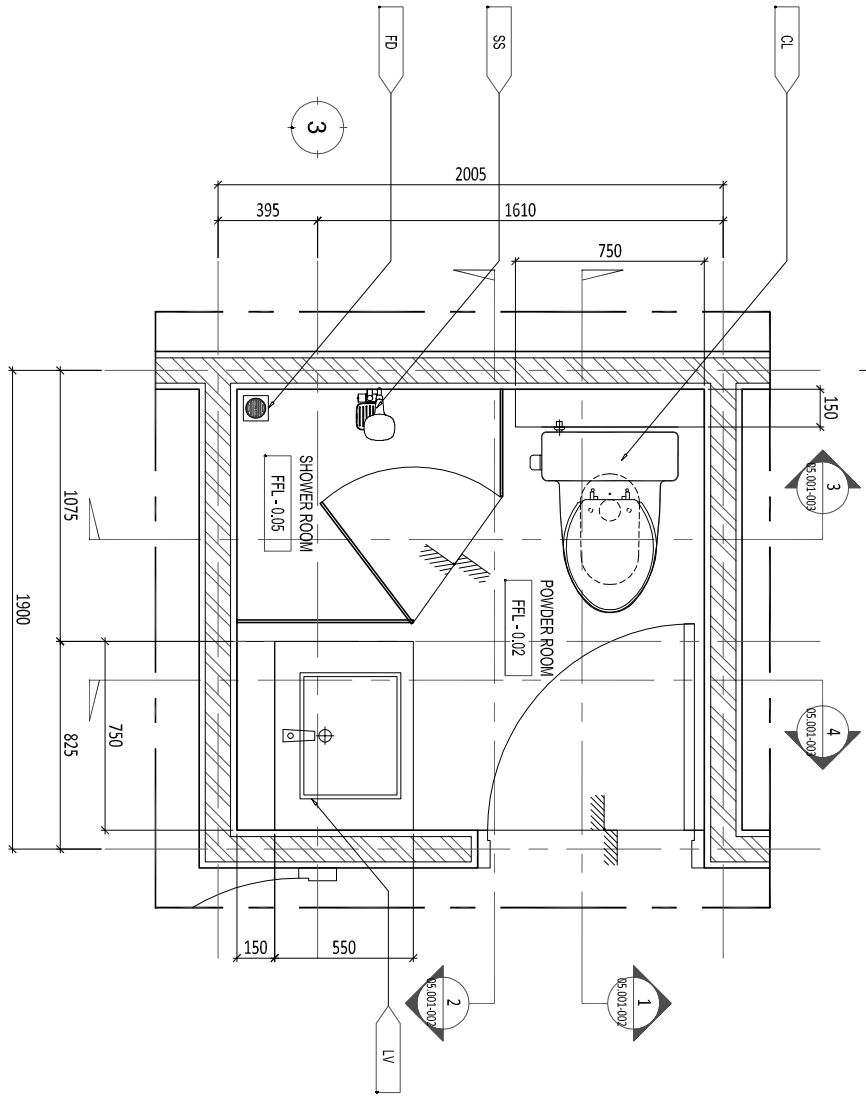

**1 DENAH**  
SCALE 1 : 30 (A3)

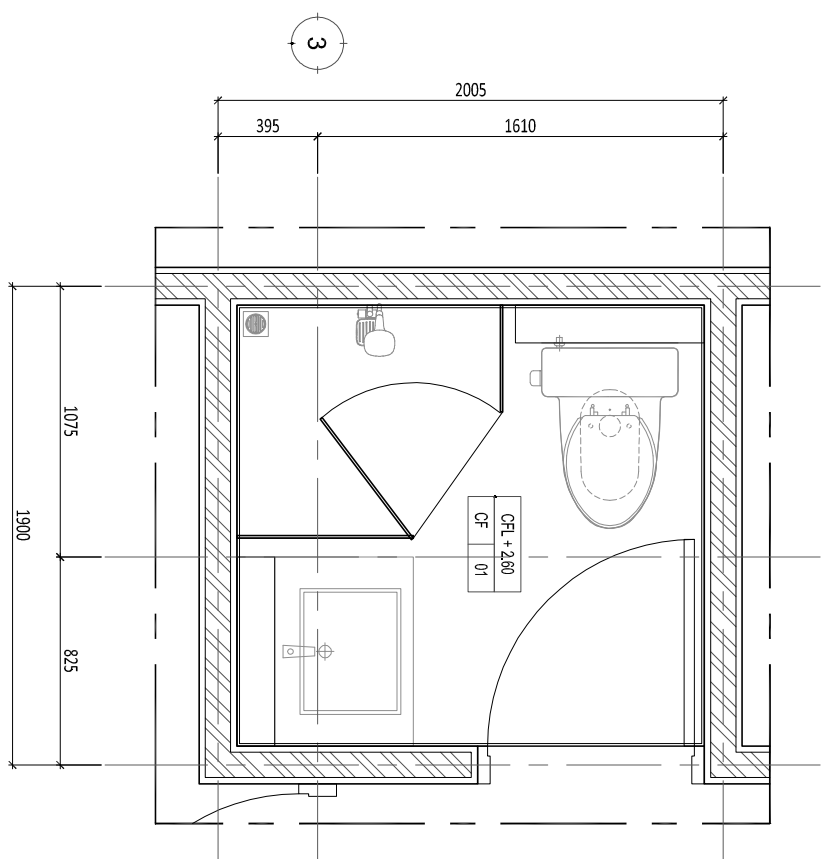

**4 DENAH PLAFON**  
SCALE 1 : 30 (A3)

COPYRIGHT  
NO PART OF THIS DOCUMENT MAY BE REPRODUCED, TRANSMITTED, OR RECORDED IN ANY FORM OR OTHERWISE WITHOUT PRIOR WRITTEN PERMISSION OF THE ARCHITECTS/ENGINEERS.

Legend :

- FF - 03 : GRANITE TILE - VENETO GENERE UK 1200X600MM
- CF - 01 : CAT DULUX WEATHERSHIELD BRILLIANT WHITE
- W/F-1 : CAT DULUX WEATHERSHIELD BRILLIANT WHITE
- W/F-2 : GRANITE TILE - VENETO GENERE UK 1200X600MM
- W/F-3 : KERAMIK MUDA MATTE WHITE - UK 75X150MM
- FD : FLOOR DRAIN
- SS : SHOWER SET
- CL : CLOSET
- LV : LAVATORY

NO.	DATE	REVISED /ISSUE	MARK
01.			
02.			
03.			
04.			
05.			
06.			

Drawing Information :  
 Drawn by : R  
 Project Architect : YC  
 Structural Engineer : -  
 ME Engineer : -  
 Contractor : -  
 Client :

**SINDY & MICHAEL**  
 Project :  
**RUMAH TINGGAL SINDY & MICHAEL**

Drawing Title :  
**DETAIL DENAH POWDER ROOM**

Project No.	-
Status	FOR CONSTRUCTION
Date	-
Scale	1 : 30
Drawing Number	
AR-05.001-001	

COPYRIGHT  
NO PART OF THIS DOCUMENT MAY BE REPRODUCED, TRANSMITTED, OR RECORDED IN ANY FORM OR OTHERWISE WITHOUT PRIOR WRITTEN PERMISSION OF THE ARCHITECTS/ENGINEERS.

Legend :

- FF 03 : GRANITE TILE - VENETO GENERE UK 1200X600MM
- CF 01 : CAT DULUX WEATHERSHIELD BRILLIANT WHITE
- W/F-A : CAT DULUX WEATHERSHIELD BRILLIANT WHITE
- W/F-B : GRANITE TILE - VENETO GENERE UK 1200X600MM
- W/F-C : KERAMIK MULLA MATTE WHITE - UK 75X150MM
- FD : FLOOR DRAIN
- SS : SHOWER SET
- CL : CLOSET
- LV : LAVATORY

NO.	DATE	REVISED /ISSUE	MARK
01.			
02.			
03.			
04.			
05.			
06.			

Drawing Information :

Drawn by : R  
 Project Architect : YC  
 Structural Engineer : -  
 ME Engineer : -  
 Contractor : -

Client :  
**SINDY & MICHAEL**


Project :  
**RUMAH TINGGAL  
 SINDY & MICHAEL**

Drawing Title :  
**DETAIL  
 POTONGAN 1 & 2  
 POWDER ROOM**


Project No. : -  
 Status : FOR CONSTRUCTION

Date : -  
 Scale : 1 : 30

Drawing Number  
**AR-05.001-002**

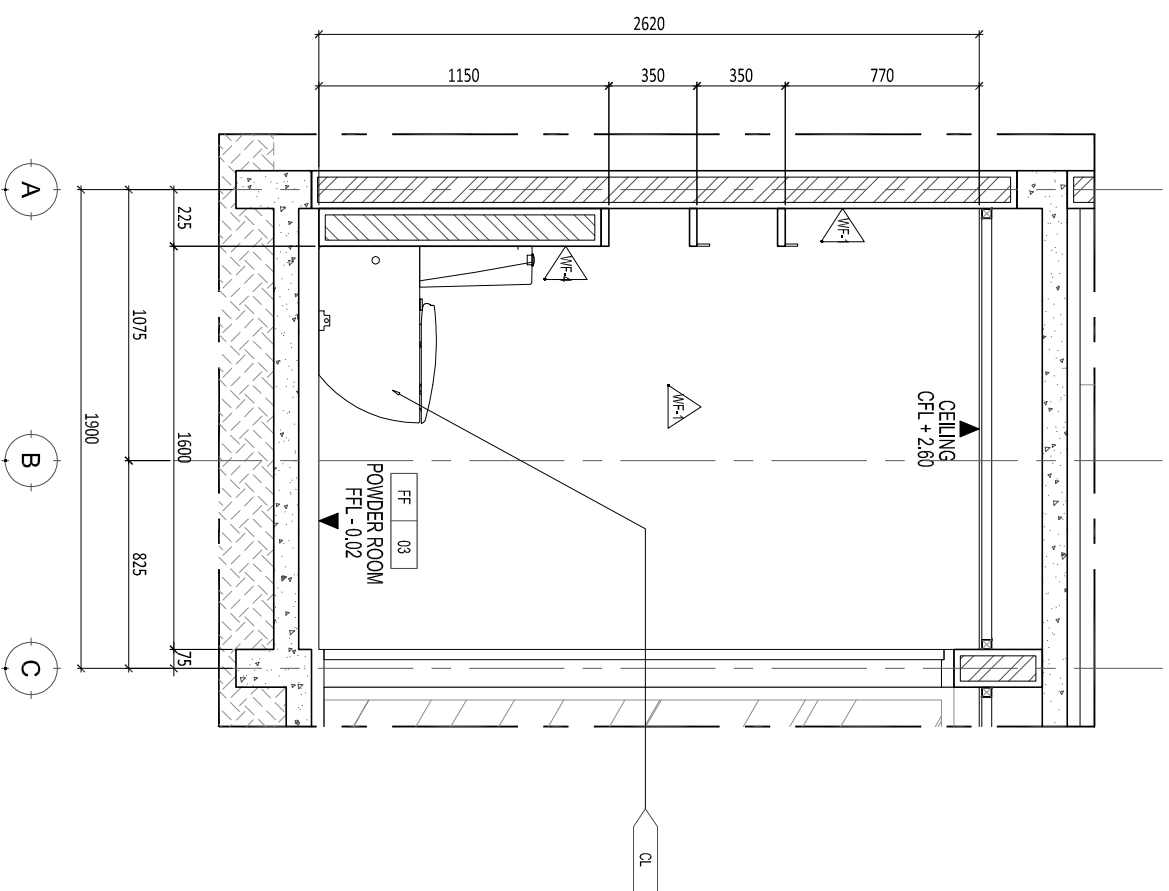

**1**  
 POTONGAN 1  
 SCALE 1 : 30 (A3)

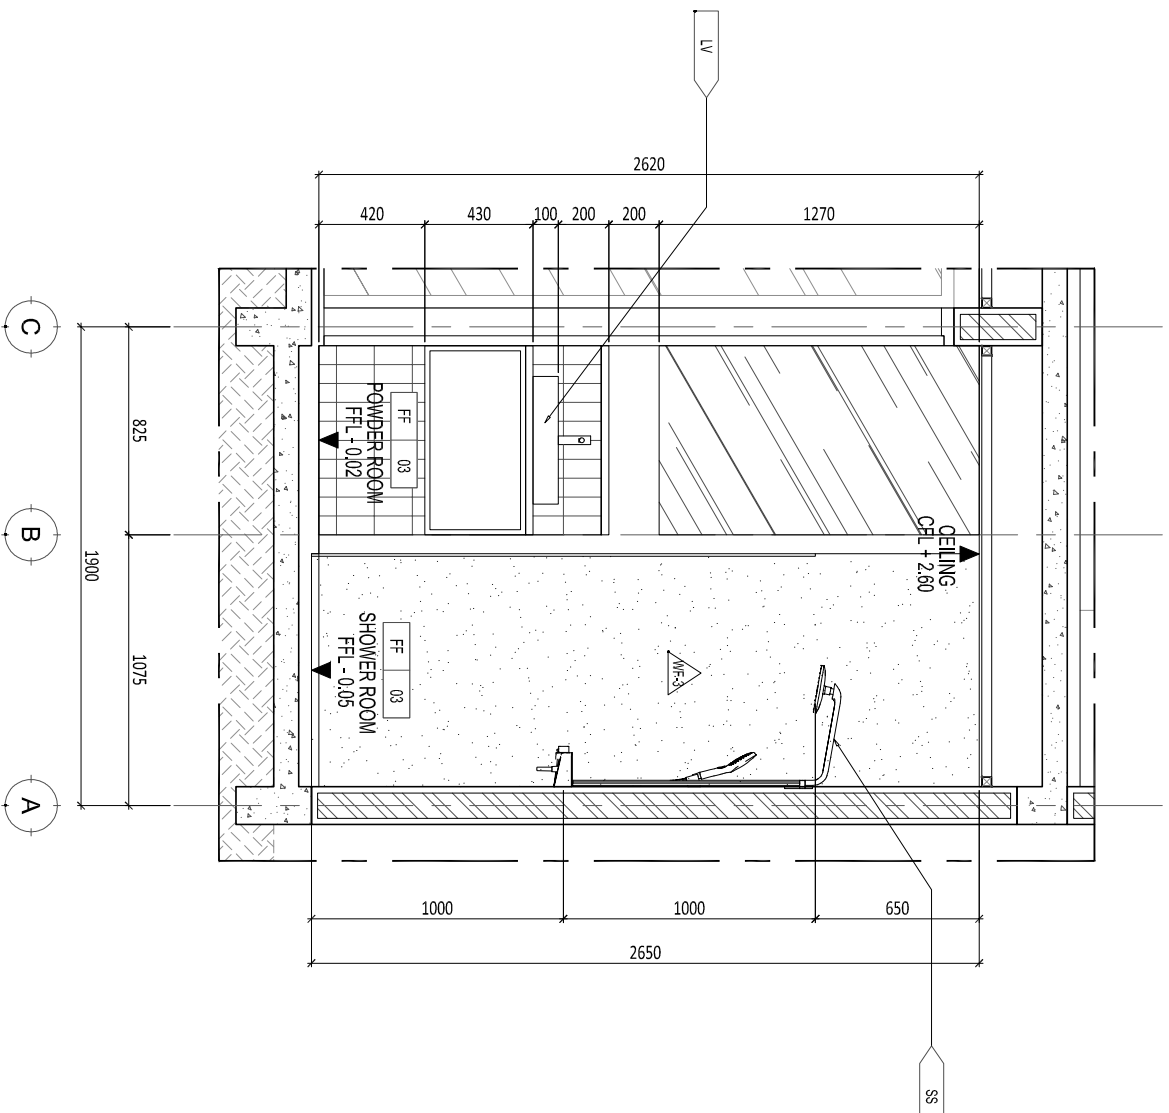

**2**  
 POTONGAN 2  
 SCALE 1 : 30 (A3)

COPYRIGHT  
NO PART OF THIS DOCUMENT MAY BE REPRODUCED, TRANSMITTED, OR RECORDED IN ANY FORM OR OTHERWISE WITHOUT PRIOR WRITTEN PERMISSION OF THE ARCHITECTS/ENGINEERS.

Legend :

- FF 03 : GRANITE TILE - VENETO GENERE  
UK 1200X600MM
- CF 01 : CAT DULUX WEATHERSHIELD  
BRILLIANT WHITE
- ▲/F-A : CAT DULUX WEATHERSHIELD  
BRILLIANT WHITE
- ▲/F-A : GRANITE TILE - VENETO GENERE  
UK 1200X600MM
- ▲/F-A : KERAMIK MULLA MATTE WHITE -  
UK 75X150MM
- FD : FLOOR DRAIN
- SS : SHOWER SET
- CL : CLOSET
- LV : LAVATORY

NO.	DATE	REVISED /ISSUE	MARK
01.			
02.			
03.			
04.			
05.			
06.			

Drawing Information :

Drawn by : R  
 Project Architect : YC  
 Structural Engineer :  
 ME Engineer :  
 Contractor :  
 Client :

**SINDY & MICHAEL**

**RUMAH TINGGAL  
SINDY & MICHAEL**

Drawing Title :

**DETAIL  
POTONGAN 3 & 4  
POWDER ROOM**

Project No. : -


Status : FOR CONSTRUCTION

Date : -


Scale : 1 : 30 A3

Drawing Number



**AR-05.001-003**

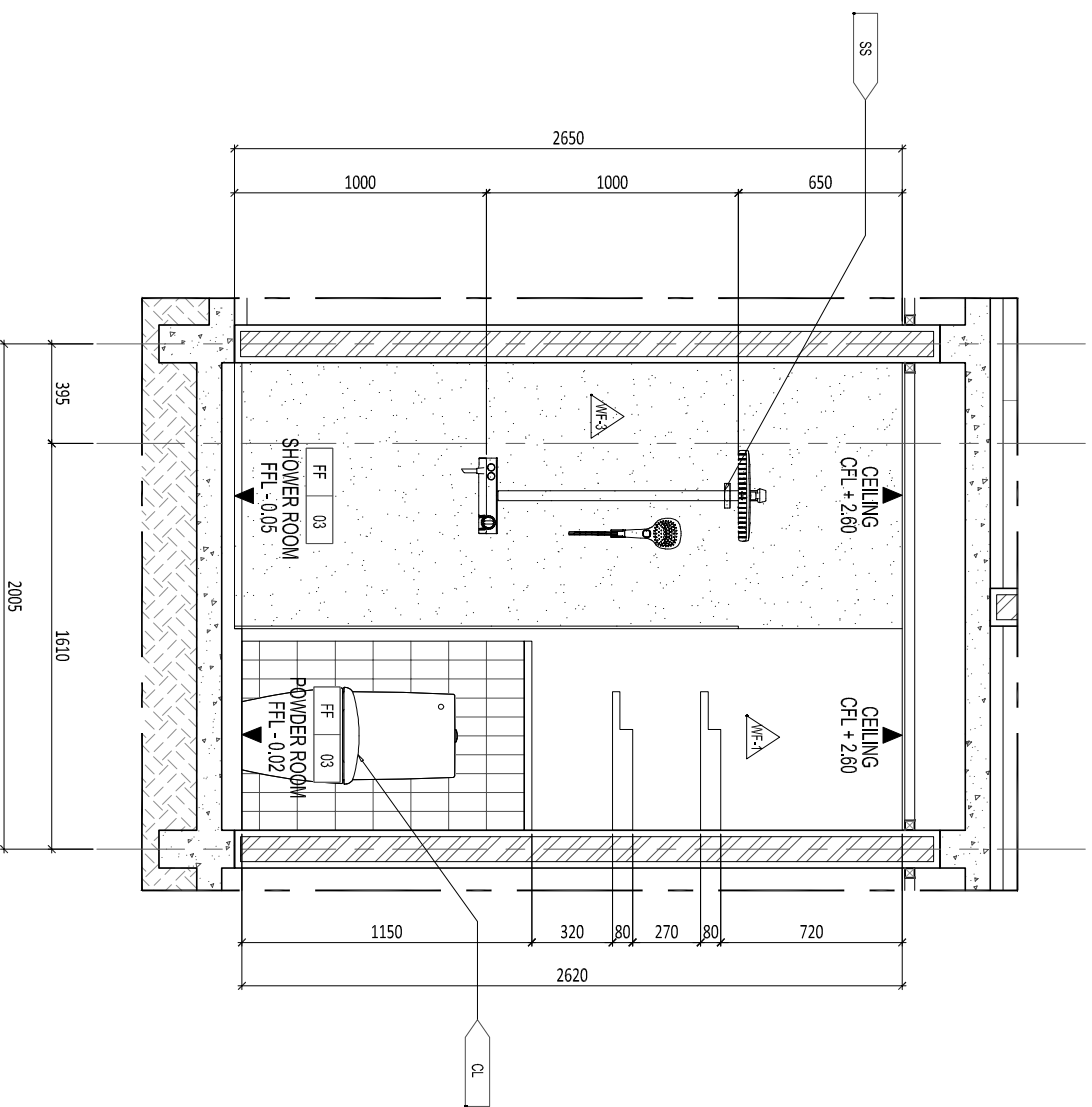

**1 POTONGAN 3**  
SCALE 1 : 30 (A3)

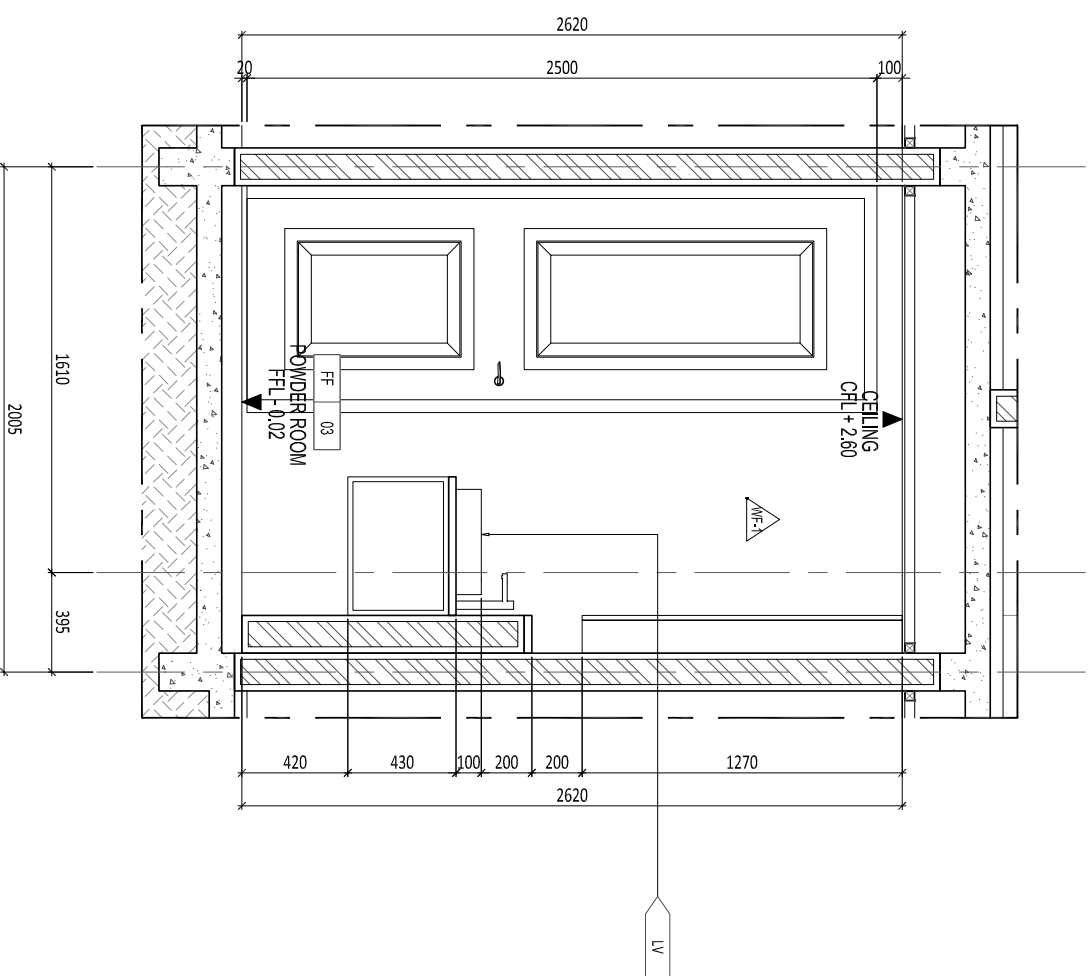

**2 POTONGAN 4**  
SCALE 1 : 30 (A3)

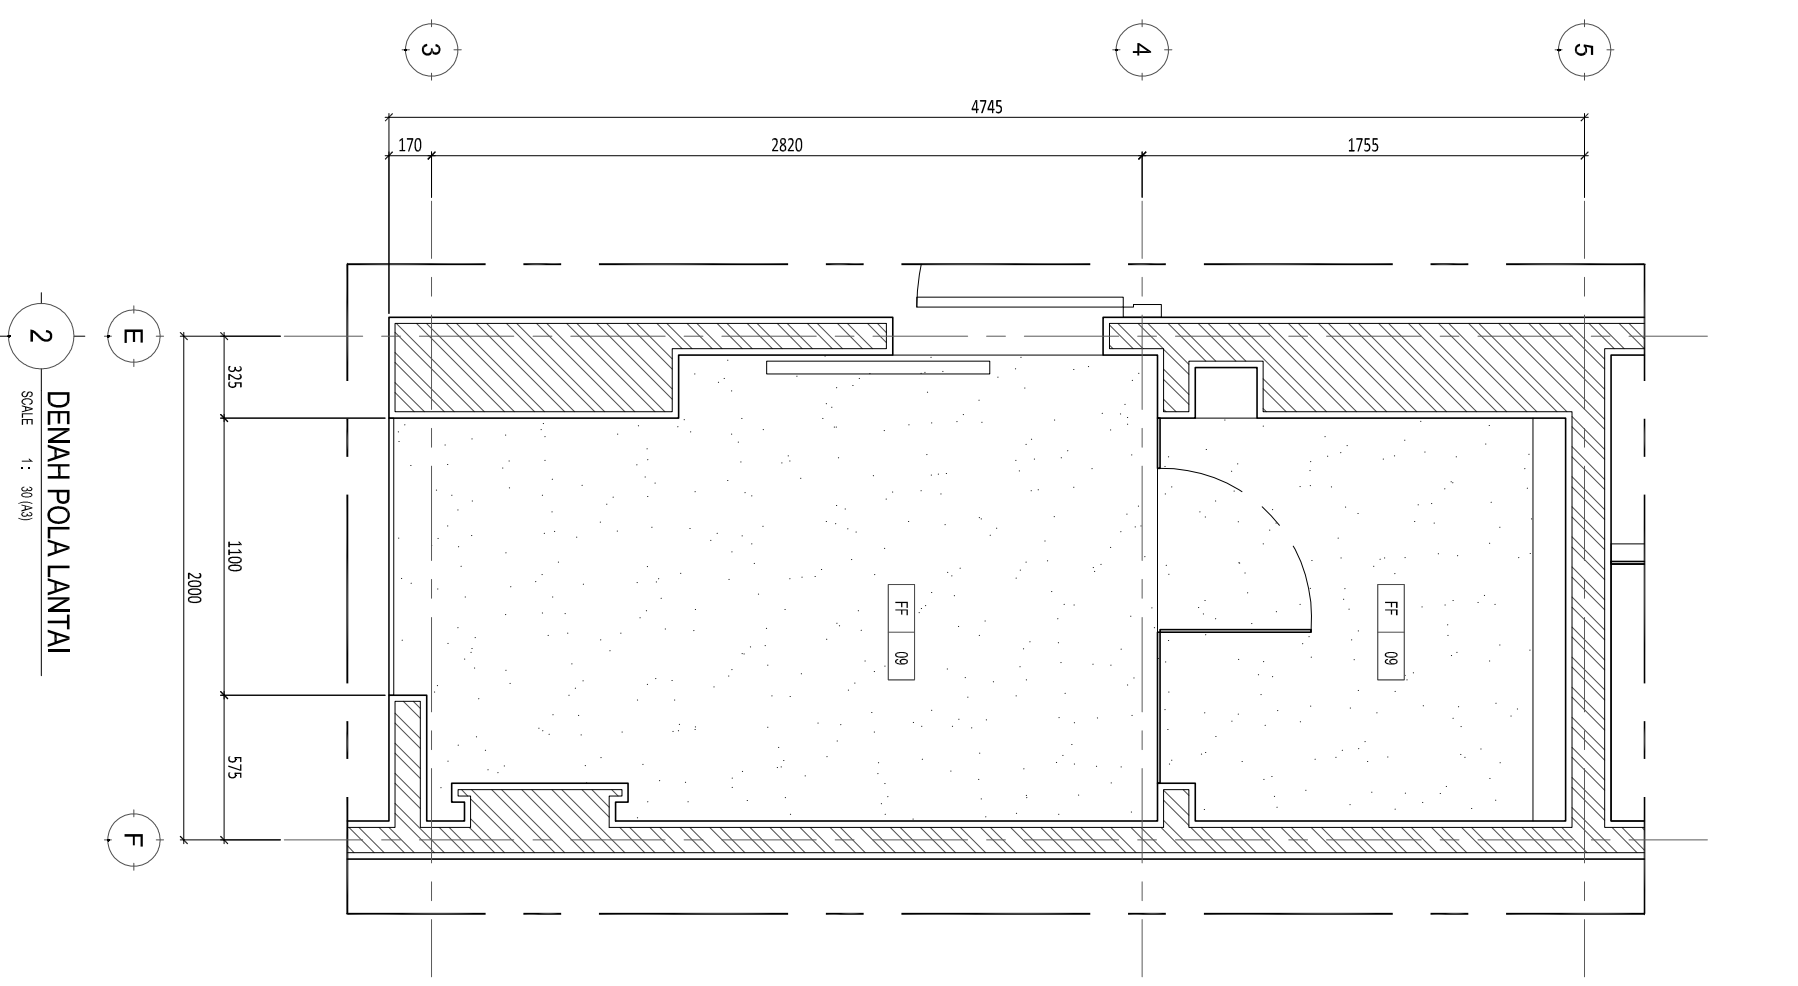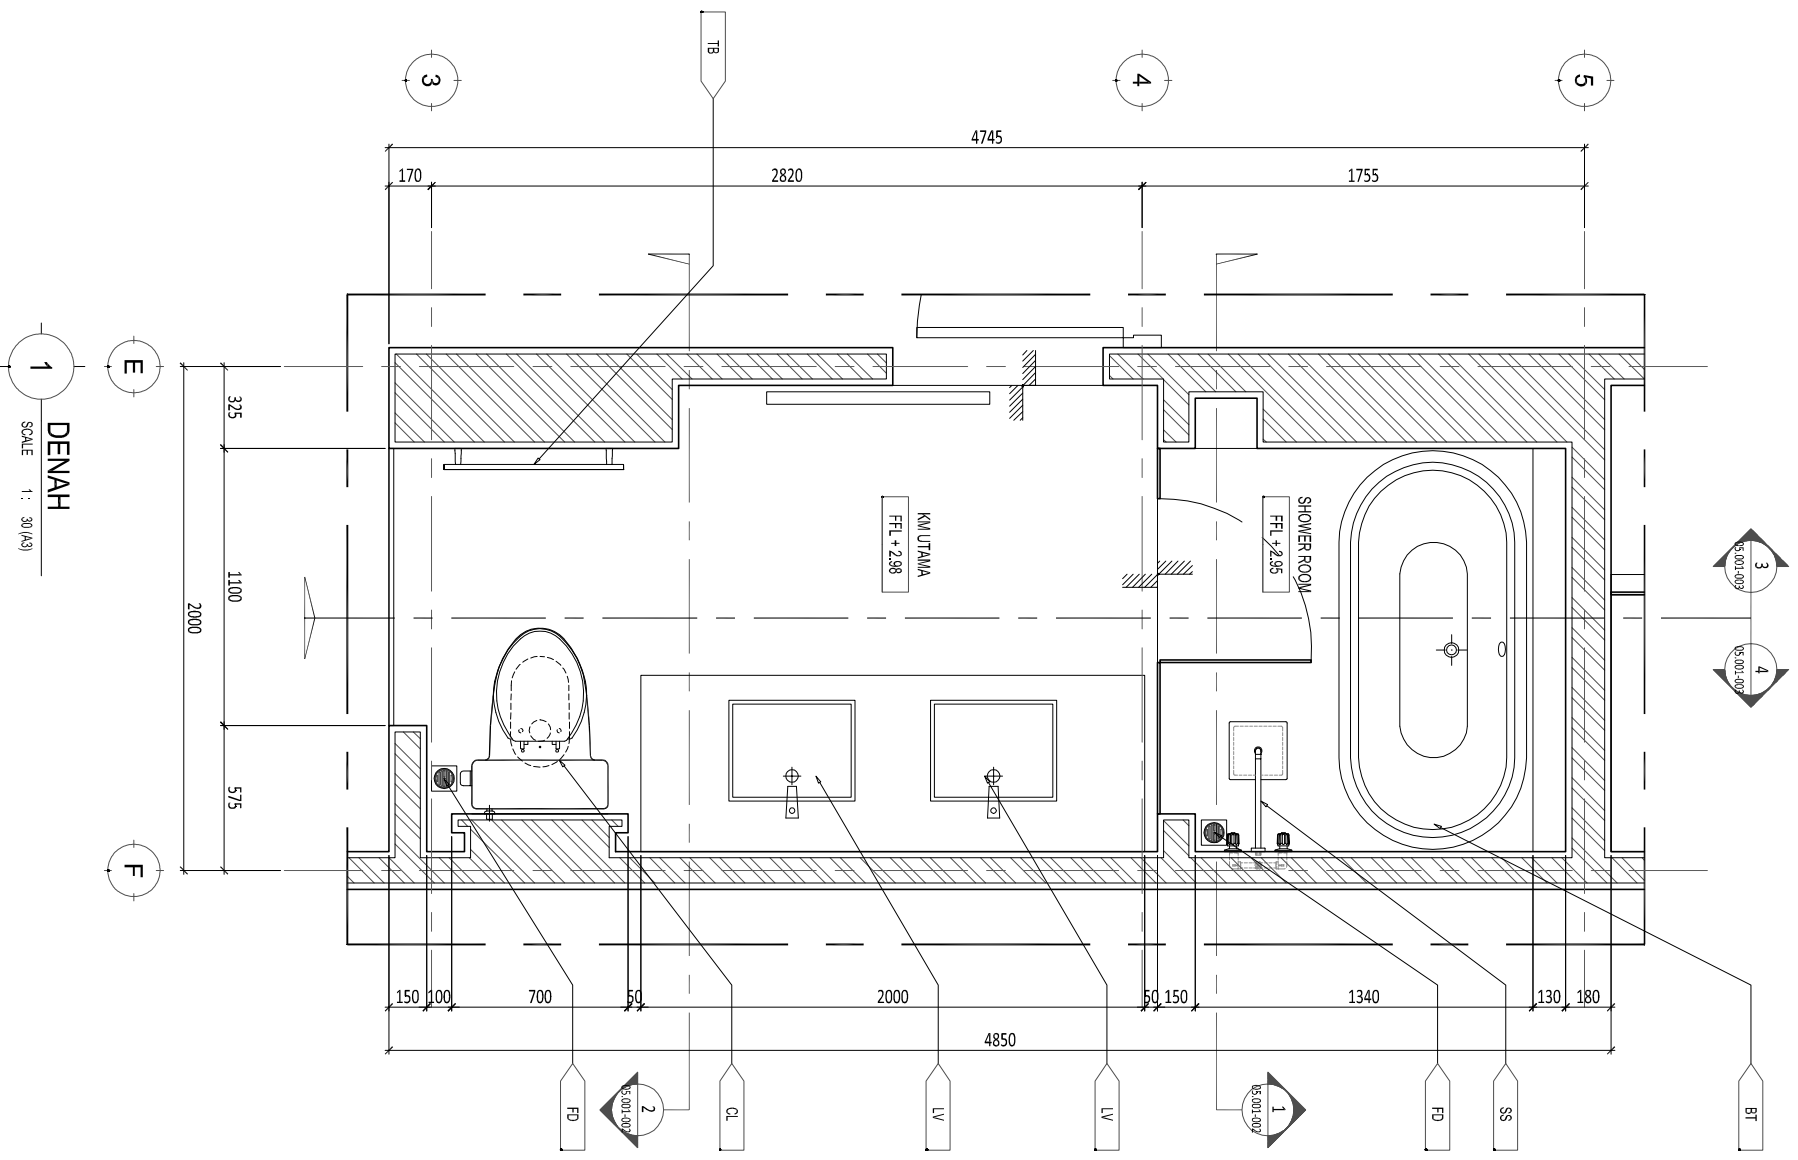

COPYRIGHT  
NO PART OF THIS DOCUMENT MAY BE REPRODUCED, TRANSMITTED, OR RECORDED IN ANY FORM OR OTHERWISE WITHOUT PRIOR WRITTEN PERMISSION OF THE ARCHITECTS/ENGINEERS.

Legend :

- FF 09 : MULHOLLAND SMALL MARBLE
- CF 01 : CAT DULUX WEATHERSHIELD
- ▲/▲FA : MARBLE BIANCO GREYORY
- FD : FLOOR DRAIN
- SS : SHOWER SET
- CL : CLOSET
- LV : LAVATORY
- BT : BATHTUB
- TB : TOWEL BAR

NO.	DATE	REVISED /ISSUE	MARK
01.			
02.			
03.			
04.			
05.			
06.			

Drawing Information :

Drawn by : R  
 Project Architect : YC  
 Structural Engineer : -  
 ME Engineer : -  
 Contractor : -

Client :  
**SINDY & MICHAEL**

Project :  
**RUMAH TINGGAL  
 SINDY & MICHAEL**

Drawing Title :  
**DETAIL  
 DENAH & POLA LANTAI  
 KAMAR MANDI UTAMA**

Project No. : -  
 Status : FOR CONSTRUCTION  
 Date : -  
 Scale : 1 : 30

Drawing Number  
**AR-05.002-001**

COPYRIGHT  
NO PART OF THIS DOCUMENT MAY BE REPRODUCED, TRANSMITTED, OR RECORDED IN ANY FORM OR OTHERWISE WITHOUT PRIOR WRITTEN PERMISSION OF THE ARCHITECTS/ENGINEERS.

Legend :

- FF 09 : MULHOLLAND SMALL MARBLE
- CF 01 : CAT DULUX WEATHERSHIELD  
: BRILLIANT WHITE
- MF-A : MARBLE BIANCO GREYORY
- FD : FLOOR DRAIN
- SS : SHOWER SET
- CL : CLOSET
- LV : LAVATORY
- BT : BATHTUB
- TB : TOWEL BAR

NO.	DATE	REVISED /ISSUE	MARK
01.			
02.			
03.			
04.			
05.			
06.			

Drawing Information :

Drawn by : R  
 Project Architect : YC  
 Structural Engineer : -  
 ME Engineer : -  
 Contractor : -

Client :  
**SINDY & MICHAEL**

Project :  
**RUMAH TINGGAL  
 SINDY & MICHAEL**

Drawing Title :

**DETAIL  
 DENAH FIN. DINDING & PLAFON  
 KAMAR MANDI UTAMA**

Project No. : -


Status : FOR CONSTRUCTION

Date : -


Scale : 1 : 30

Drawing Number

AR-05.002-002

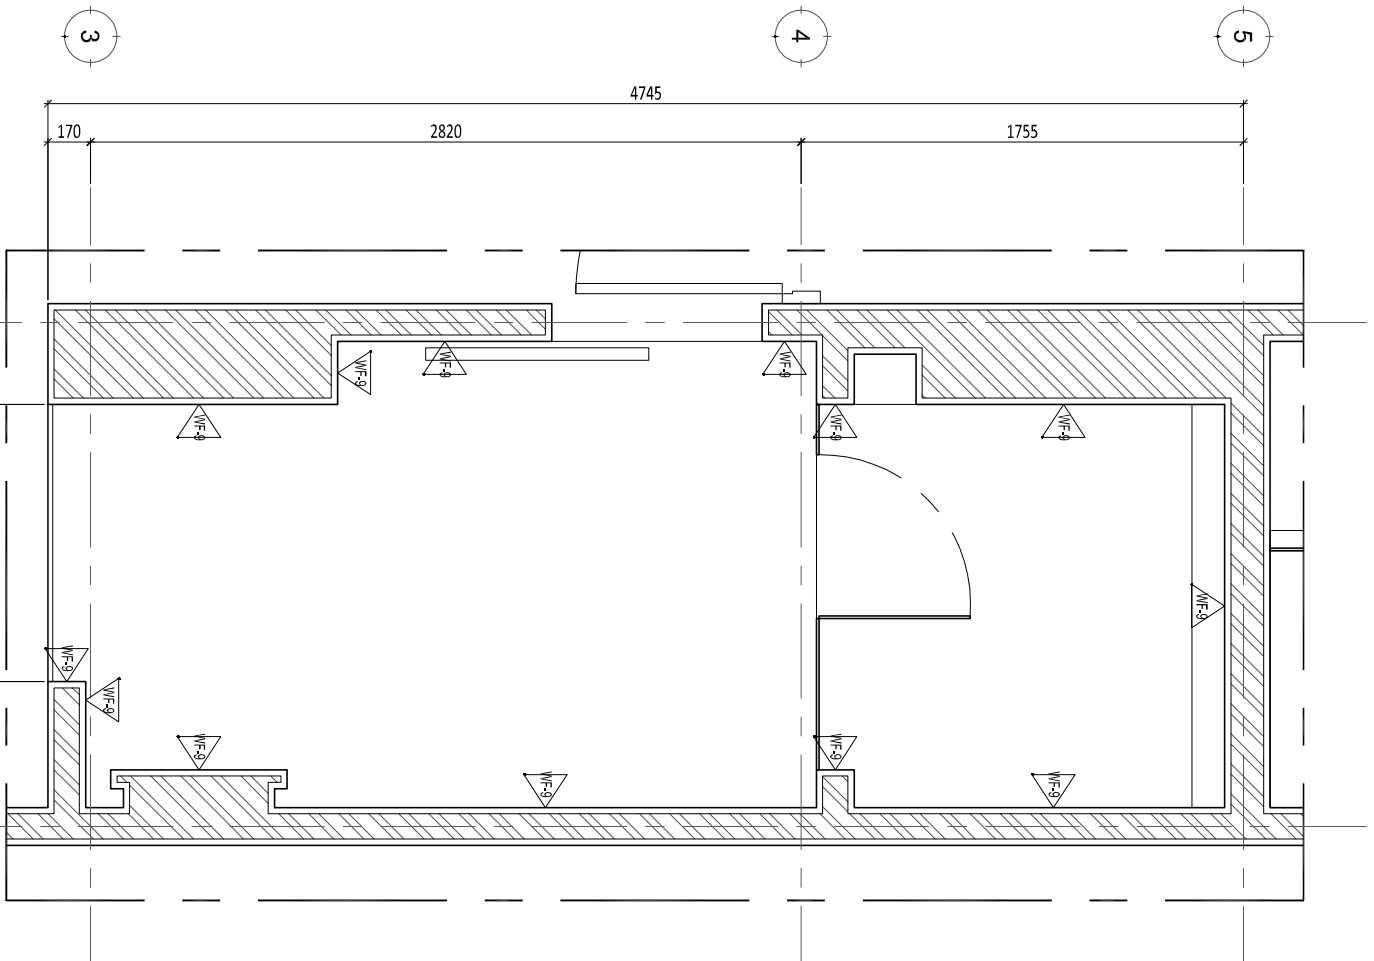

**1**  
 DENAH FINISHING DINDING  
 SCALE 1 : 30 (A3)

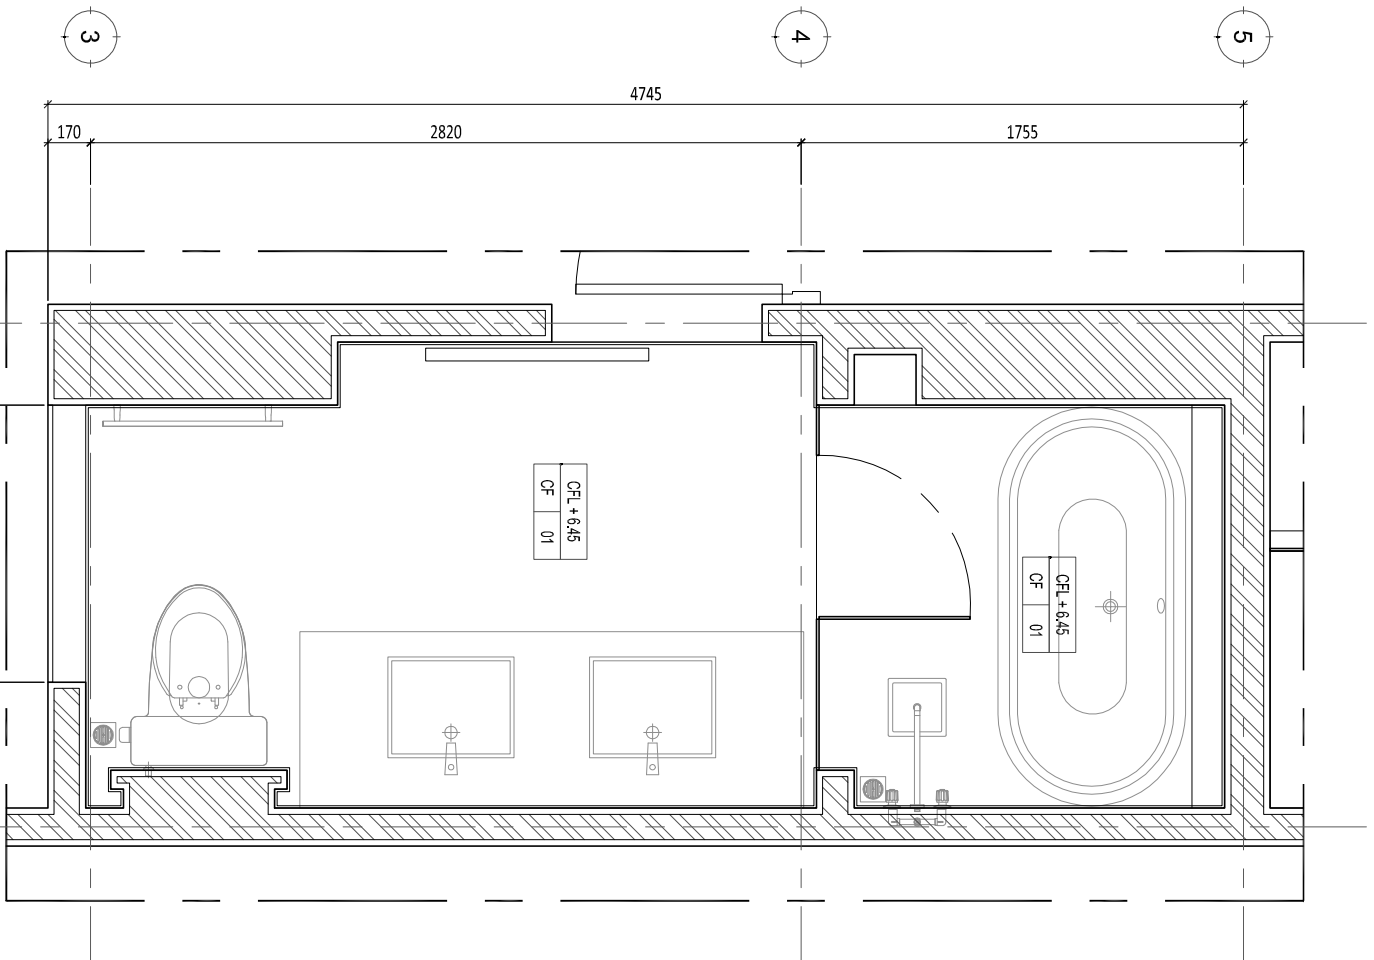

**2**  
 DENAH PLAFON  
 SCALE 1 : 30 (A3)



Legend :

- FF 09 : MULHOLLAND SMALL MARBLE
- CF 01 : CAT DULUX WEATHERSHIELD
- MB : MARBLE BIANCO GREYORY
- FD : FLOOR DRAIN
- SS : SHOWER SET
- CL : CLOSET
- LV : LAVATORY
- BT : BATHTUB
- TB : TOWEL BAR

NO.	DATE	REVISED /ISSUE	MARK
01.			
02.			
03.			
04.			
05.			
06.			

Drawing Information :

Drawn by : R  
 Project Architect : YC  
 Structural Engineer : -  
 ME Engineer : -  
 Contractor : -

Client :  
**SINDY & MICHAEL**

Project :  
**RUMAH TINGGAL  
 SINDY & MICHAEL**

Drawing Title :


**DETAIL  
 POTONGAN 1 & 2  
 KAMAR MANDI UTAMA**

Project No. : -  
 Status : FOR CONSTRUCTION

Date : -  
 Scale : 1 : 30

Drawing Number

AR-05.002-003

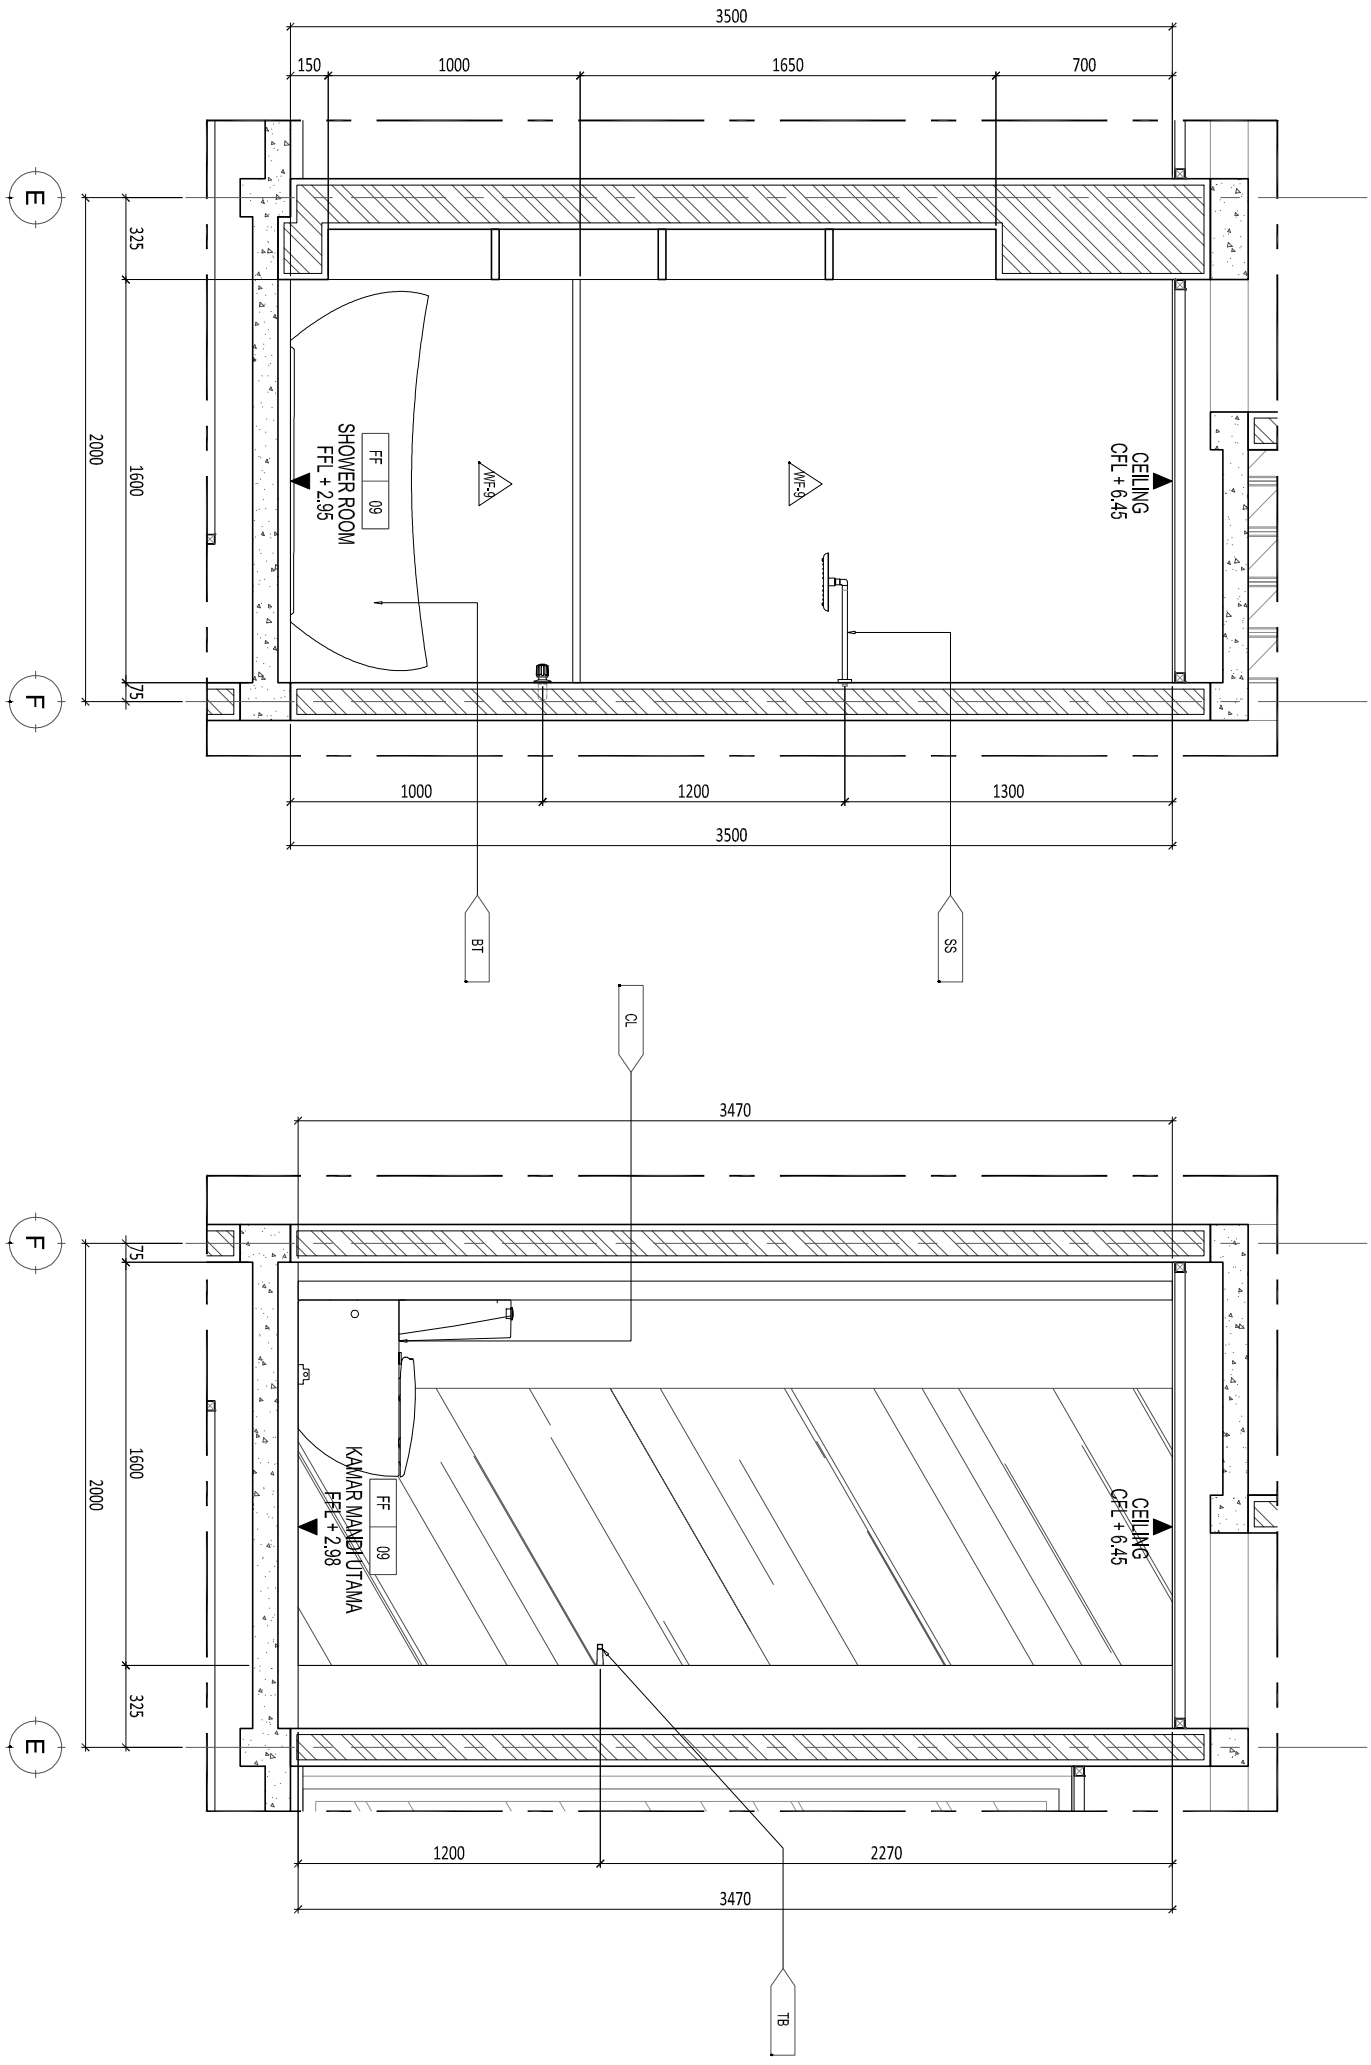

**1**  
 POTONGAN 1  
 SCALE 1 : 30 (A3)

**2**  
 POTONGAN 2  
 SCALE 1 : 30 (A3)

COPYRIGHT  
NO PART OF THIS DOCUMENT MAY BE REPRODUCED, TRANSMITTED, OR RECORDED IN ANY FORM OR OTHERWISE WITHOUT PRIOR WRITTEN PERMISSION OF THE ARCHITECTS/ENGINEERS.

Legend :

- FF 09 : MULHOLLAND SMALL MARBLE
- CF 01 : CAT DULUX WEATHERSHIELD
- MB : MARBLE BIANCO GREYORY
- FD : FLOOR DRAIN
- SS : SHOWER SET
- CL : CLOSET
- LV : LAVATORY
- BT : BATHTUB
- TB : TOWEL BAR

NO.	DATE	REVISED /ISSUE	MARK
01.			
02.			
03.			
04.			
05.			
06.			

Drawing Information :

Drawn by : R  
 Project Architect : YC  
 Structural Engineer : -  
 ME Engineer : -  
 Contractor : -

Client :  
**SINDY & MICHAEL**

Project :  
**RUMAH TINGGAL  
 SINDY & MICHAEL**

Drawing Title :

**DETAIL  
 POTONGAN 3  
 KAMAR MANDI UTAMA**


Project No. : -  
 Status : FOR CONSTRUCTION

Date : -

Scale : 1 : 30

Drawing Number

AR-05.002-004

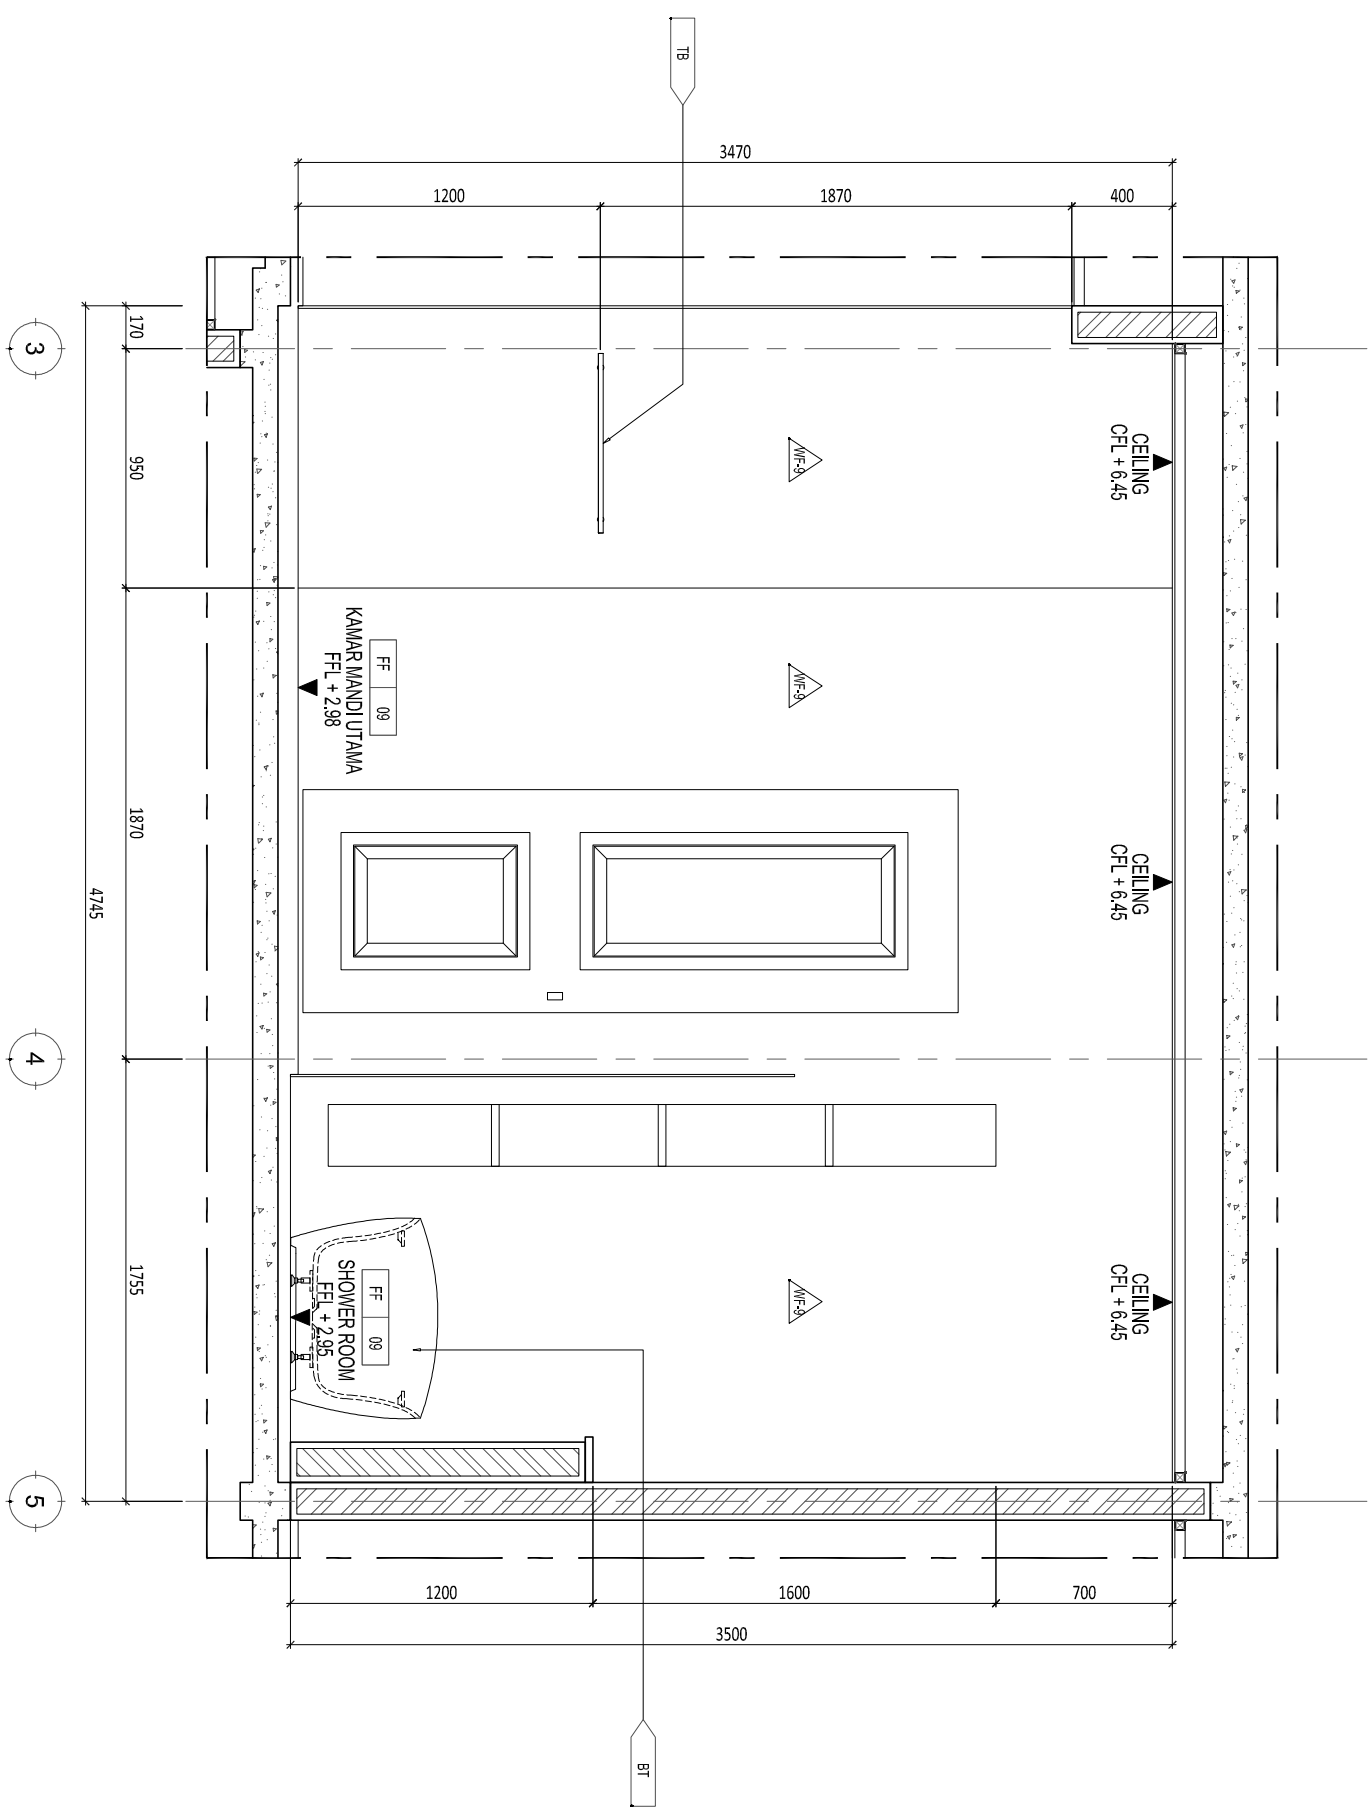

**POTONGAN 3**  
 SCALE 1 : 30 (A3)

COPYRIGHT  
NO PART OF THIS DOCUMENT MAY BE REPRODUCED, TRANSMITTED, OR RECORDED IN ANY FORM OR OTHERWISE WITHOUT PRIOR WRITTEN PERMISSION OF THE ARCHITECTS/ENGINEERS.

Legend :

- FF 09 : MULHOLLAND SMALL MARBLE
- CF 01 : CAT DULUX WEATHERSHIELD  
: BRILLIANT WHITE
- MB : MARBLE BIANCO GREYORY
- FD : FLOOR DRAIN
- SS : SHOWER SET
- CL : CLOSET
- LV : LAVATORY
- BT : BATHTUB
- TB : TOWEL BAR

NO.	DATE	REVISED /ISSUE	MARK
01.			
02.			
03.			
04.			
05.			
06.			

Drawing Information :

Drawn by : R  
 Project Architect : YC  
 Structural Engineer :  
 ME Engineer :  
 Contractor :  
 Client :

**SINDY & MICHAEL**

Project :

**RUMAH TINGGAL  
SINDY & MICHAEL**

Drawing Title :

**DETAIL  
POTONGAN 4  
KAMAR MANDI UTAMA**

Project No. : -


Status : FOR CONSTRUCTION

Date : -


Scale : 1 : 30

Drawing Number


AR-05.002-005

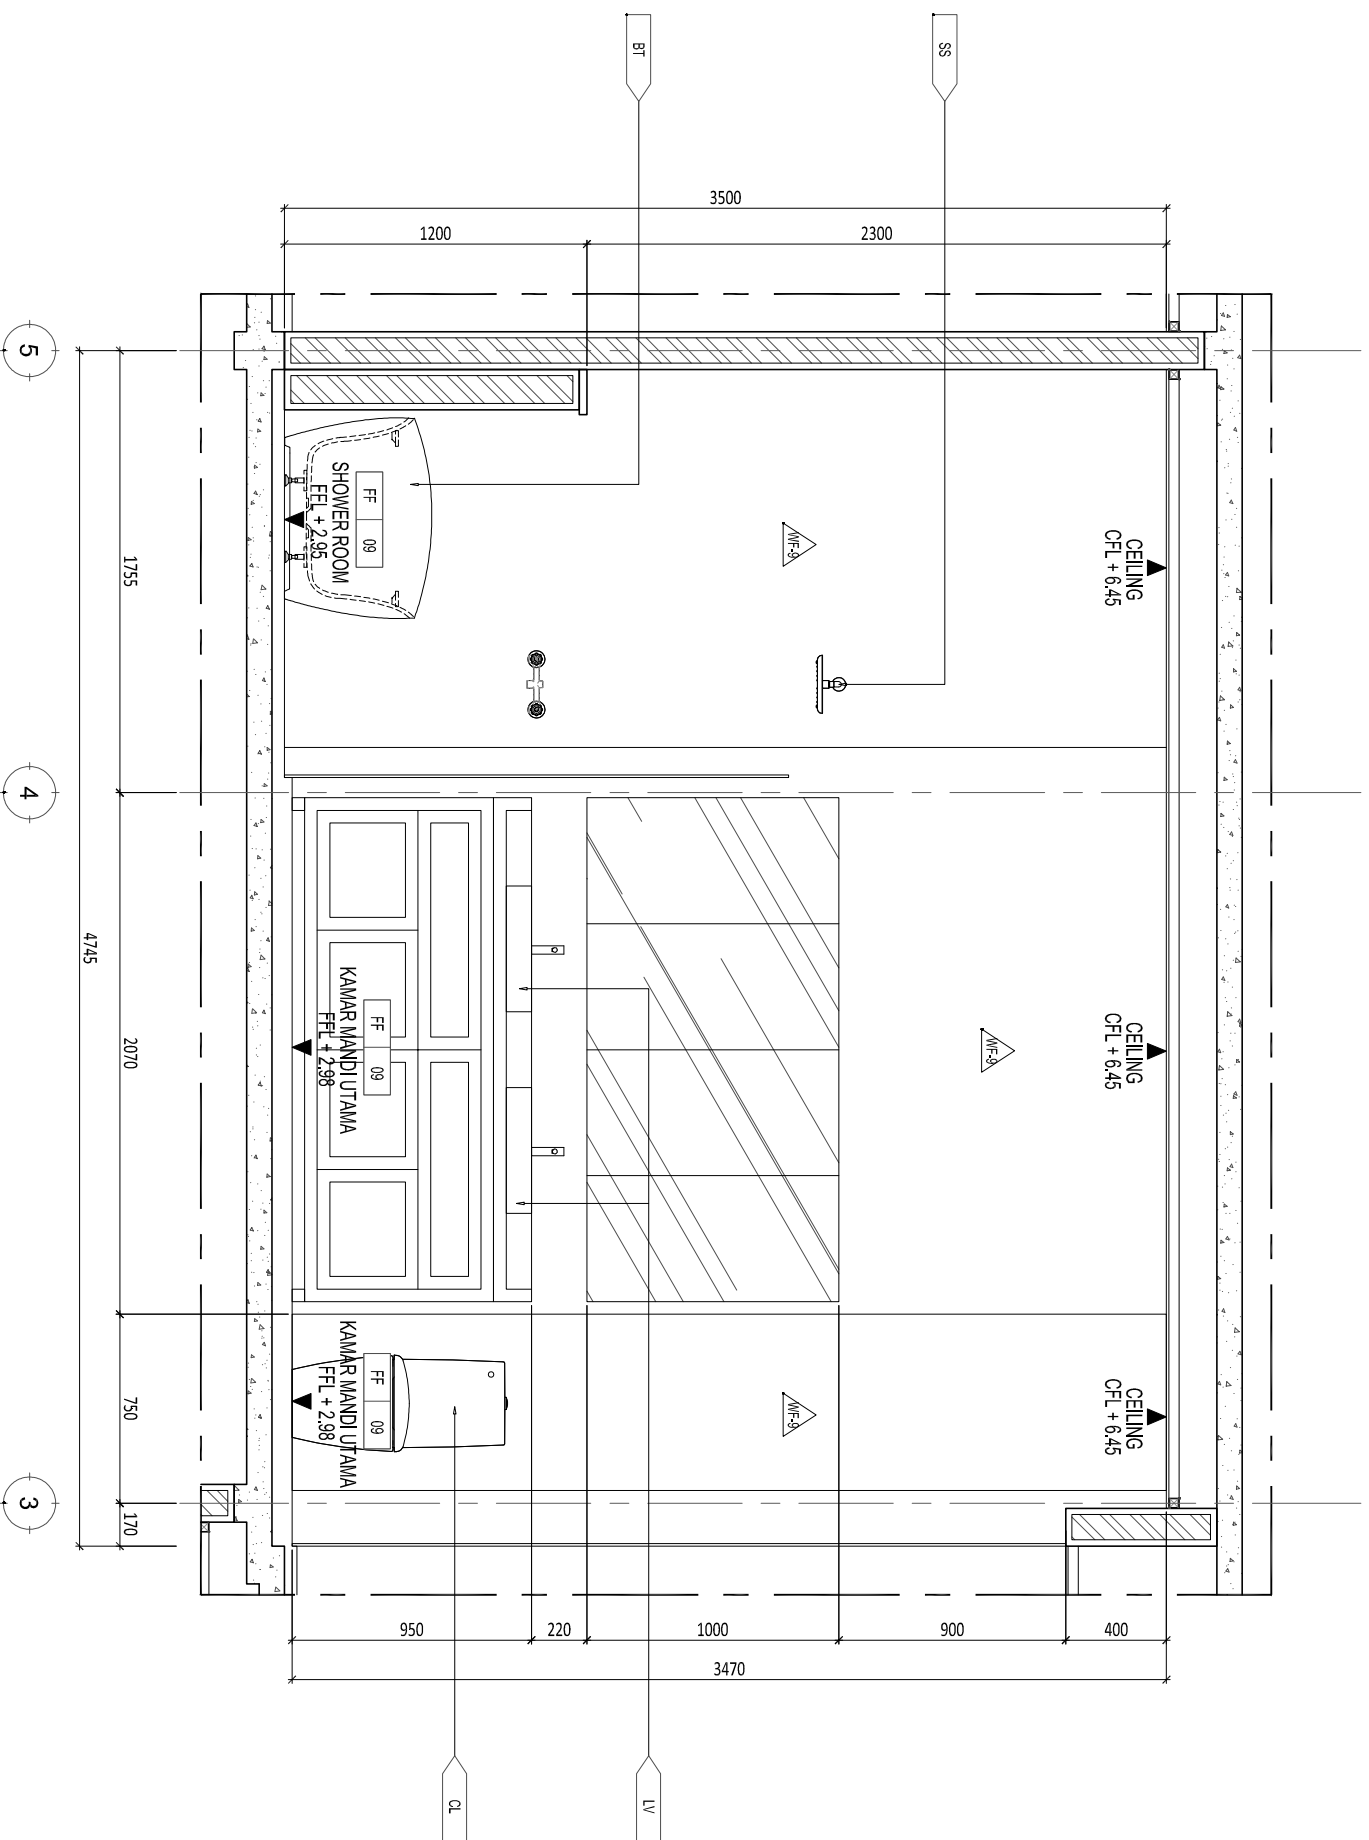


**1 POTONGAN 4**  
SCALE 1 : 30 (A3)

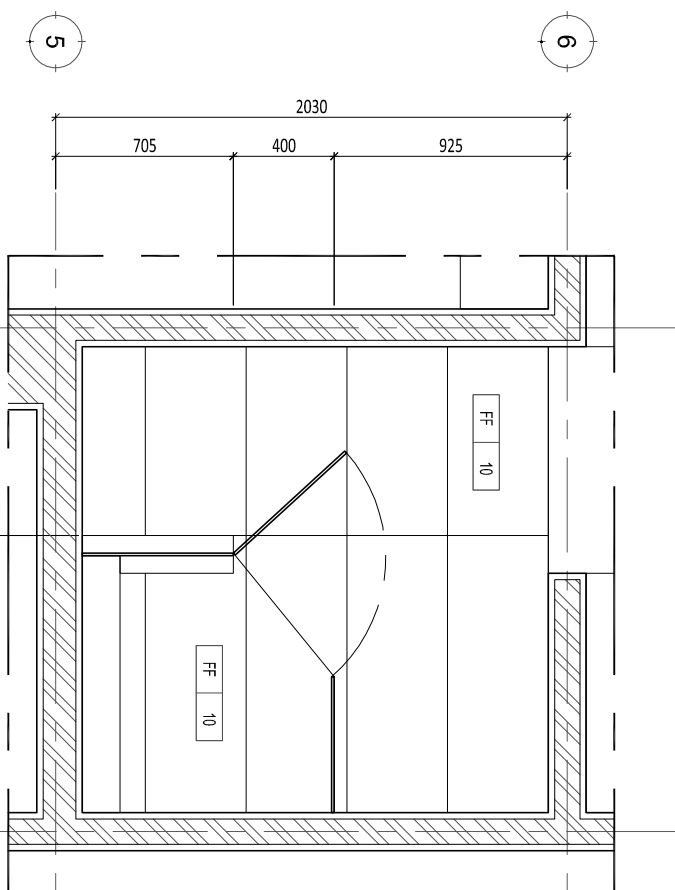


2 DENAH POLA LANTAI  
SCALE 1 : 30 (A3)

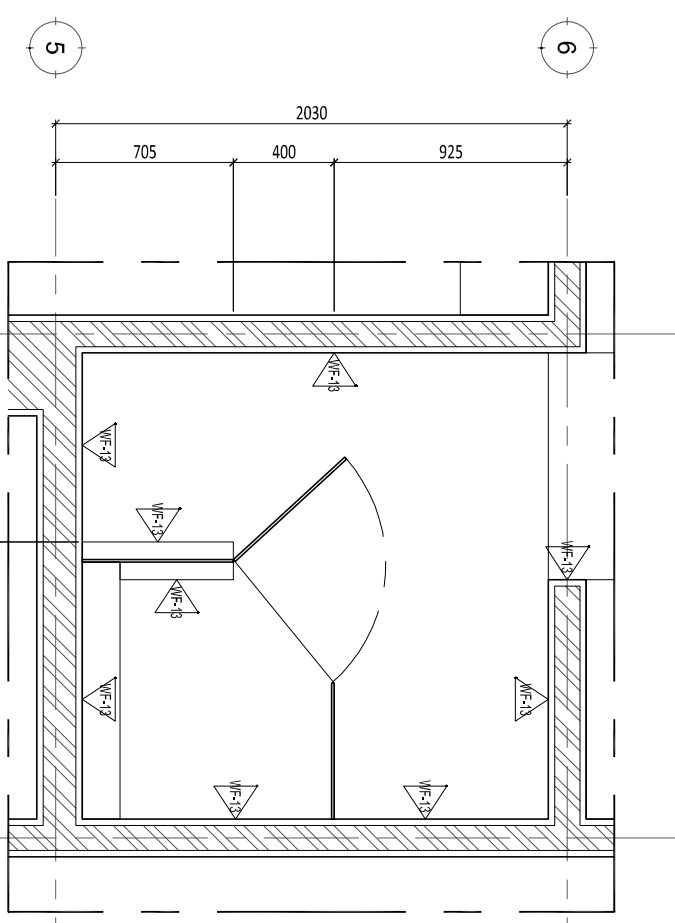

3 DENAH FINISHING DINDING  
SCALE 1 : 30 (A3)

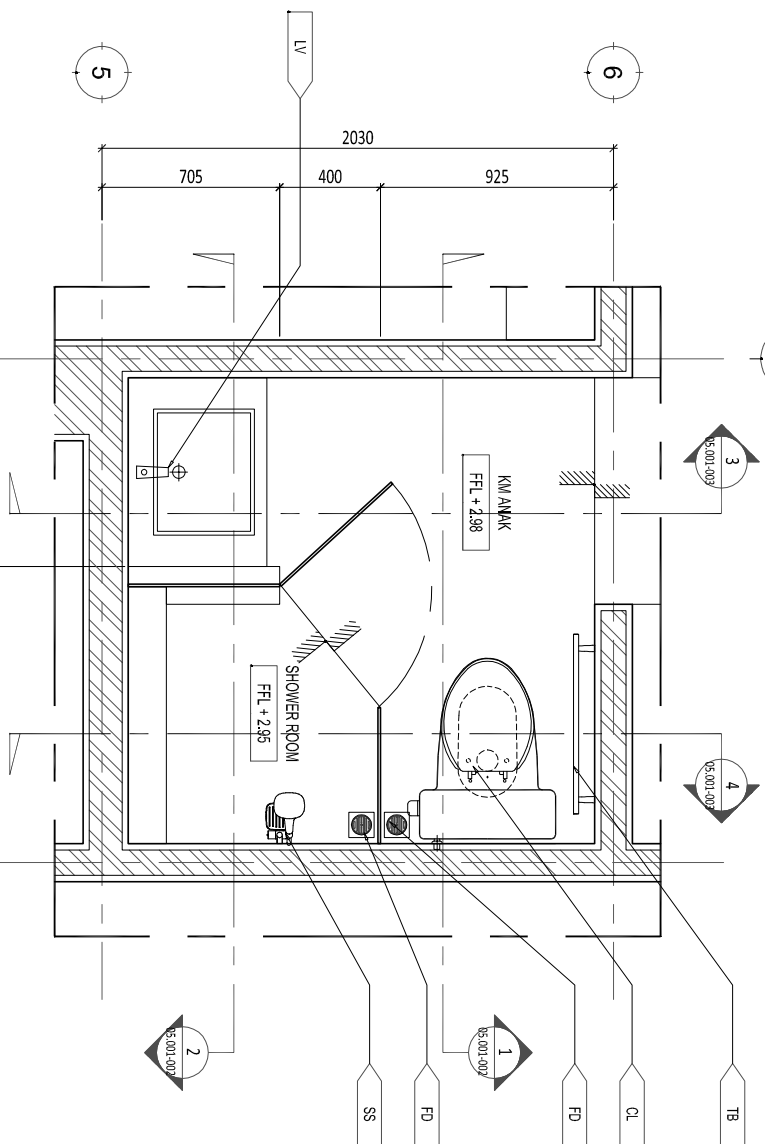

1 DENAH  
SCALE 1 : 30 (A3)

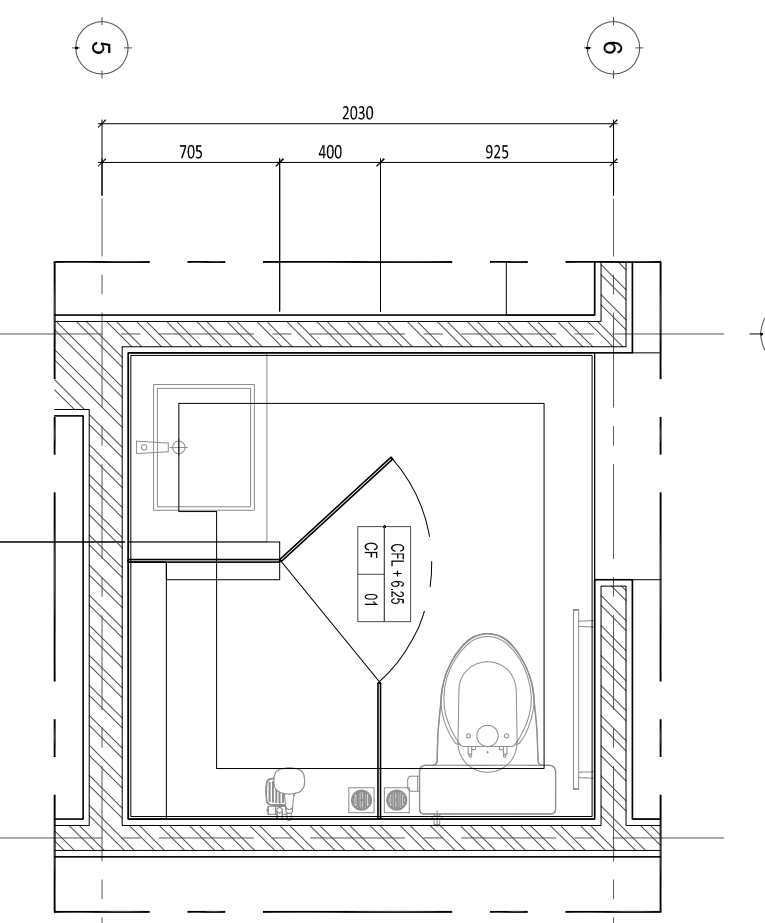

4 DENAH PLAFON  
SCALE 1 : 30 (A3)

COPYRIGHT  
NO PART OF THIS DOCUMENT MAY BE REPRODUCED, TRANSMITTED, OR RECORDED IN ANY FORM OR OTHERWISE WITHOUT PRIOR WRITTEN PERMISSION OF THE ARCHITECTS/MENEMERS.

Legend :

- FF - 10 : MARBLE STATUARIO CALCATTA
- CF - 01 : CAT DULUX WEATHERSHIELD BRILLIANT WHITE
- WF-10 : MARBLE STATUARIO CALCATTA
- WF-13 : UK 1200X400MM
- FD : FLOOR DRAIN
- SS : SHOWER SET
- CL : CLOSET
- LV : LAVATORY
- TB : TOWEL BAR

NO.	DATE	REVISED /ISSUE	MARK
01.			
02.			
03.			
04.			
05.			
06.			

Drawing Information :

Drawn by : R  
 Project Architect : YC  
 Structural Engineer : -  
 ME Engineer : -  
 Contractor : -  
 Client :

SINDY & MICHAEL

Project :  
 RUMAH TINGGAL  
 SINDY & MICHAEL

Drawing Title :

DETAIL  
 DENAH  
 KAMAR MANDI ANAK

Project No. : -  
 Status : FOR CONSTRUCTION

Date : -  
 Scale : 1 : 30

Drawing Number  
 AR-05.003-001

COPYRIGHT  
NO PART OF THIS DOCUMENT MAY BE REPRODUCED, TRANSMITTED, OR RECORDED IN ANY FORM OR OTHERWISE WITHOUT PRIOR WRITTEN PERMISSION OF THE ARCHITECTS/ENGINEERS.

Legend :

FF 10	MARBLE STATUARIO CALCATTA
	UK 1200X400MM
CF 01	CAT DULUX WEATHERSHIELD
	BRILLIANT WHITE
MF-13	MARBLE STATUARIO CALCATTA
	UK 1200X400MM
FD	FLOOR DRAIN
SS	SHOWER SET
CL	CLOSET
LV	LAVATORY
TB	TOWEL BAR

NO.	DATE	REVISED /ISSUE	MARK
01.			
02.			
03.			
04.			
05.			
06.			

Drawing Information :

Drawn by : R  
 Project Architect : YC  
 Structural Engineer :  
 ME Engineer :  
 Contractor :  
 Client :

SINDY & MICHAEL

RUMAH TINGGAL  
 SINDY & MICHAEL

Drawing Title :

DETAIL  
 POTONGAN 1 & 2  
 KAMAR MANDI ANAK

Project No. :


Status : FOR CONSTRUCTION

Date :


Scale : 1 : 30 A3

Drawing Number

AR-05.003-002

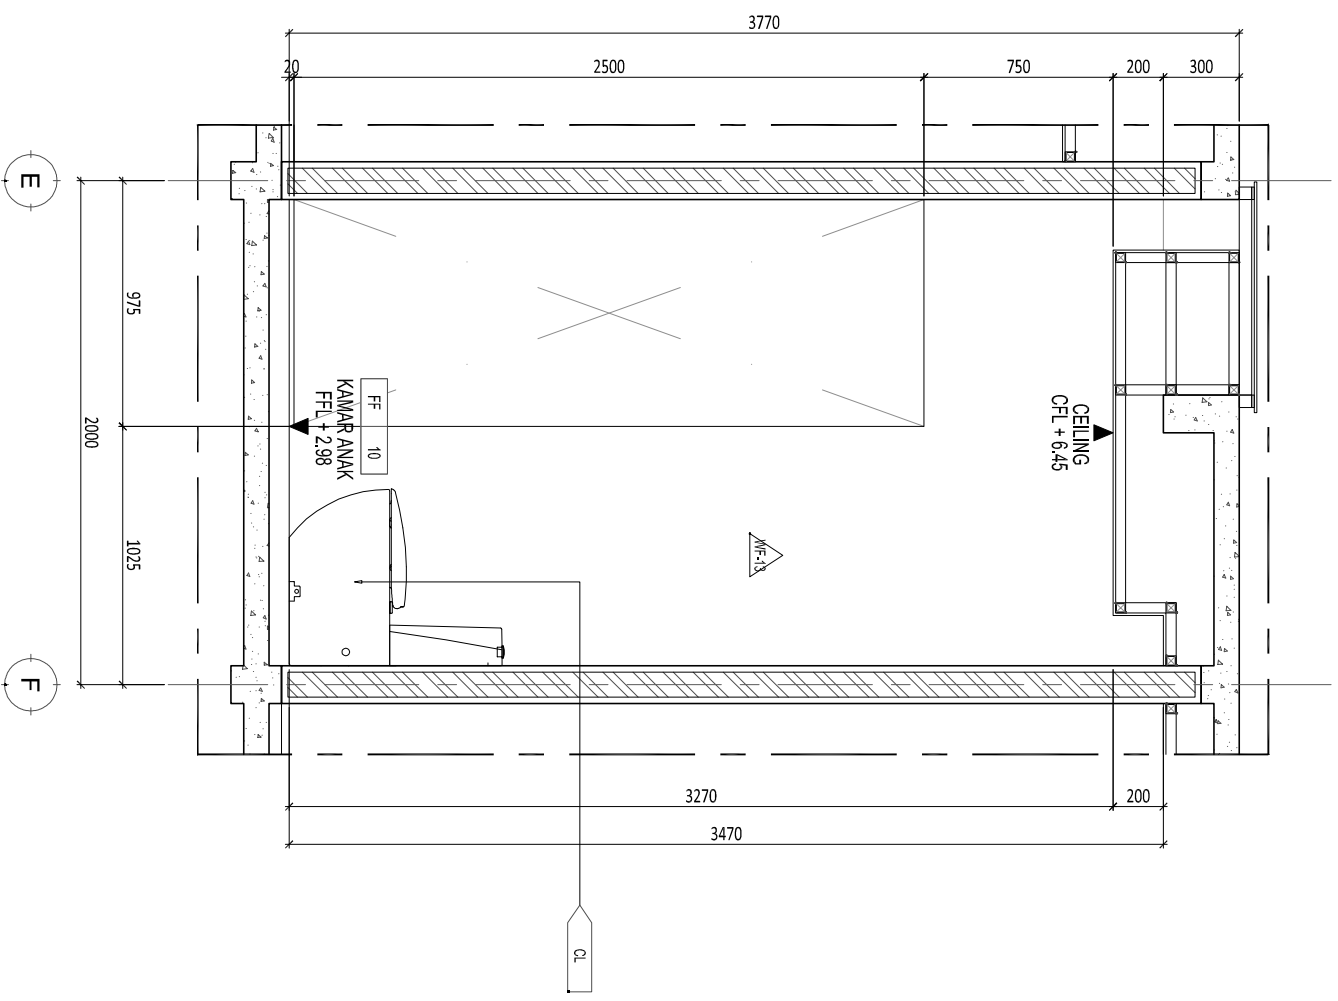

1 POTONGAN 1  
 SCALE 1 : 30 (A3)

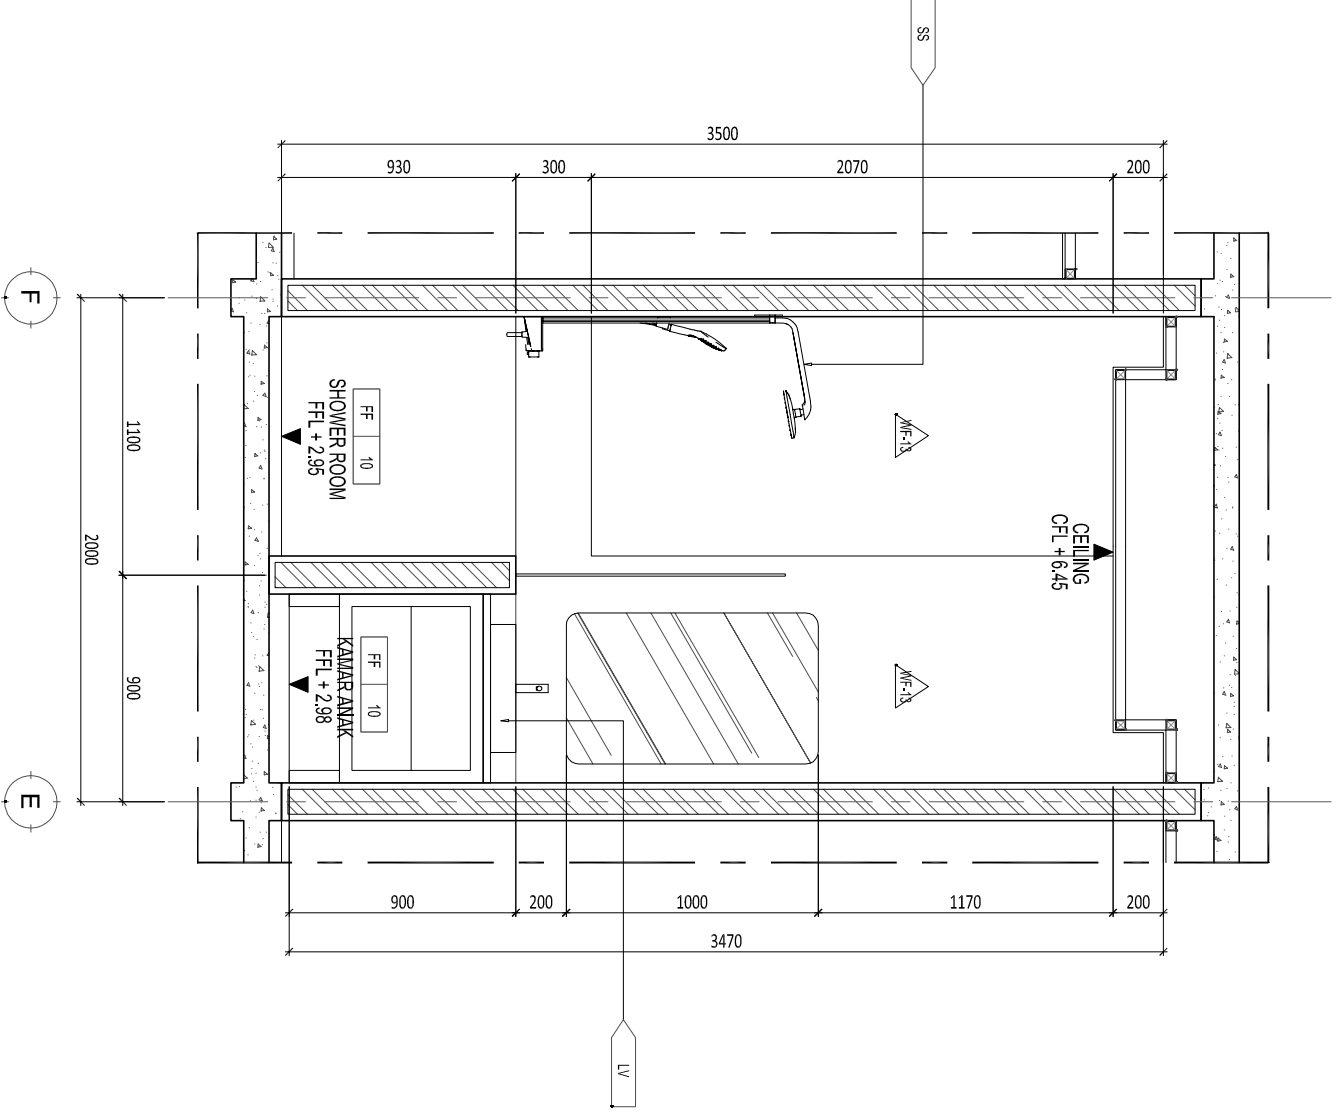

2 POTONGAN 2  
 SCALE 1 : 30 (A3)

Legend :

FF 10	MARBLE STATUARIO CALCATTA
	UK 1200X400MM
CF 01	CAT DULUX WEATHERSHIELD
	BRILLIANT WHITE
MF-13	MARBLE STATUARIO CALCATTA
	UK 1200X400MM
FD	FLOOR DRAIN
SS	SHOWER SET
CL	CLOSET
LV	LAVATORY
TB	TOWEL BAR

NO.	DATE	REVISED /ISSUE	MARK
01.			
02.			
03.			
04.			
05.			
06.			

Drawing Information :

Drawn by	: R
Project Architect	: YC
Structural Engineer	: -
ME Engineer	: -
Contractor	: -
Client	: -

**SINDY & MICHAEL**

Project :

**RUMAH TINGGAL  
SINDY & MICHAEL**

Drawing Title :

**DETAIL  
POTONGAN 3 & 4  
KAMAR MANDI ANAK**

Project No. :


Status : **FOR CONSTRUCTION**

Date :


Scale : **1 : 30**

Drawing Number

**AR-05.003-003**

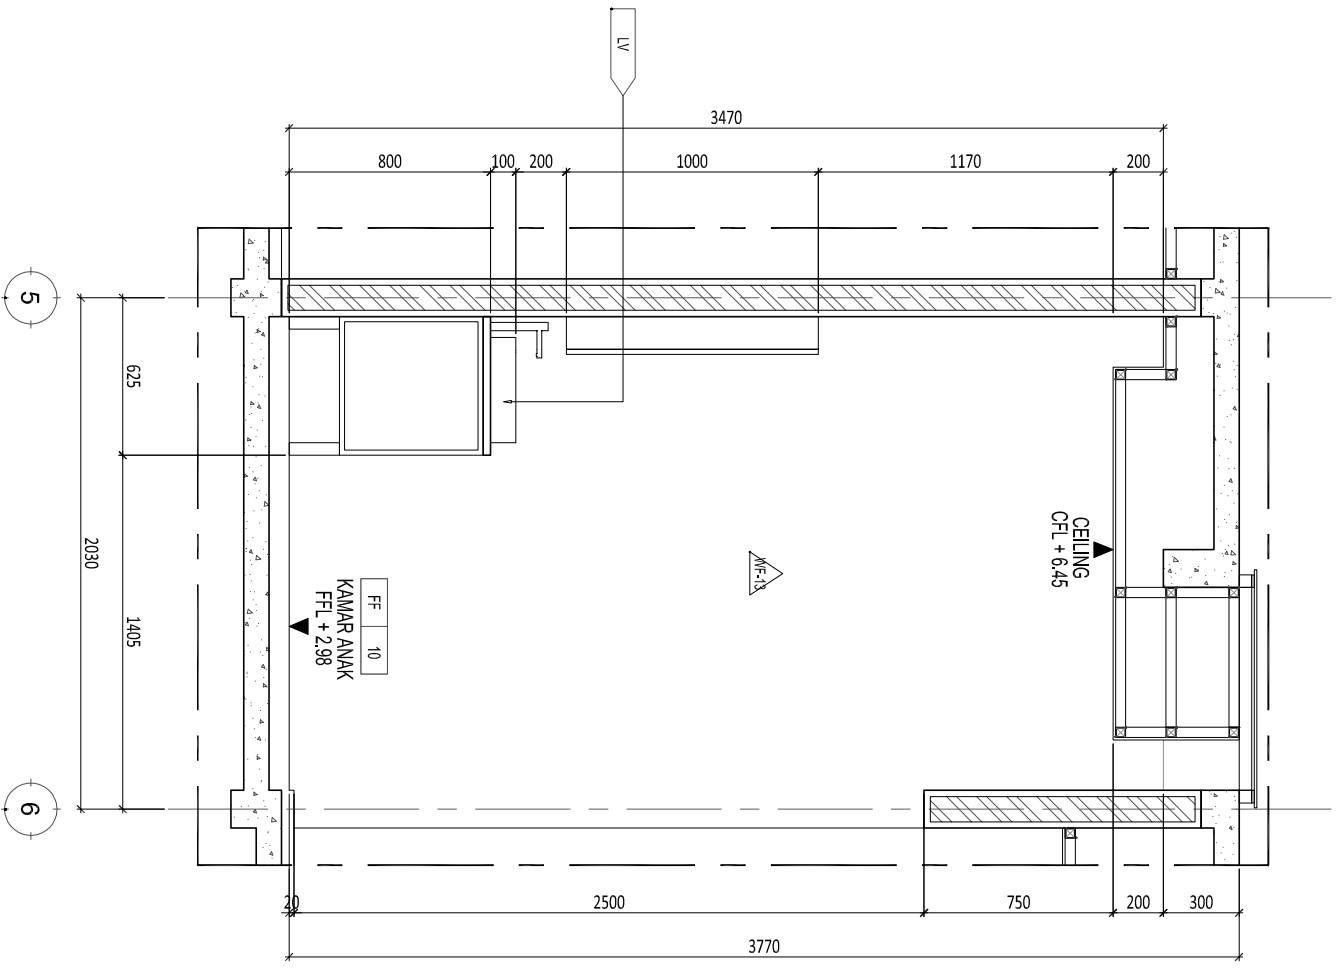

**1 POTONGAN 3**  
SCALE 1 : 30 (A3)

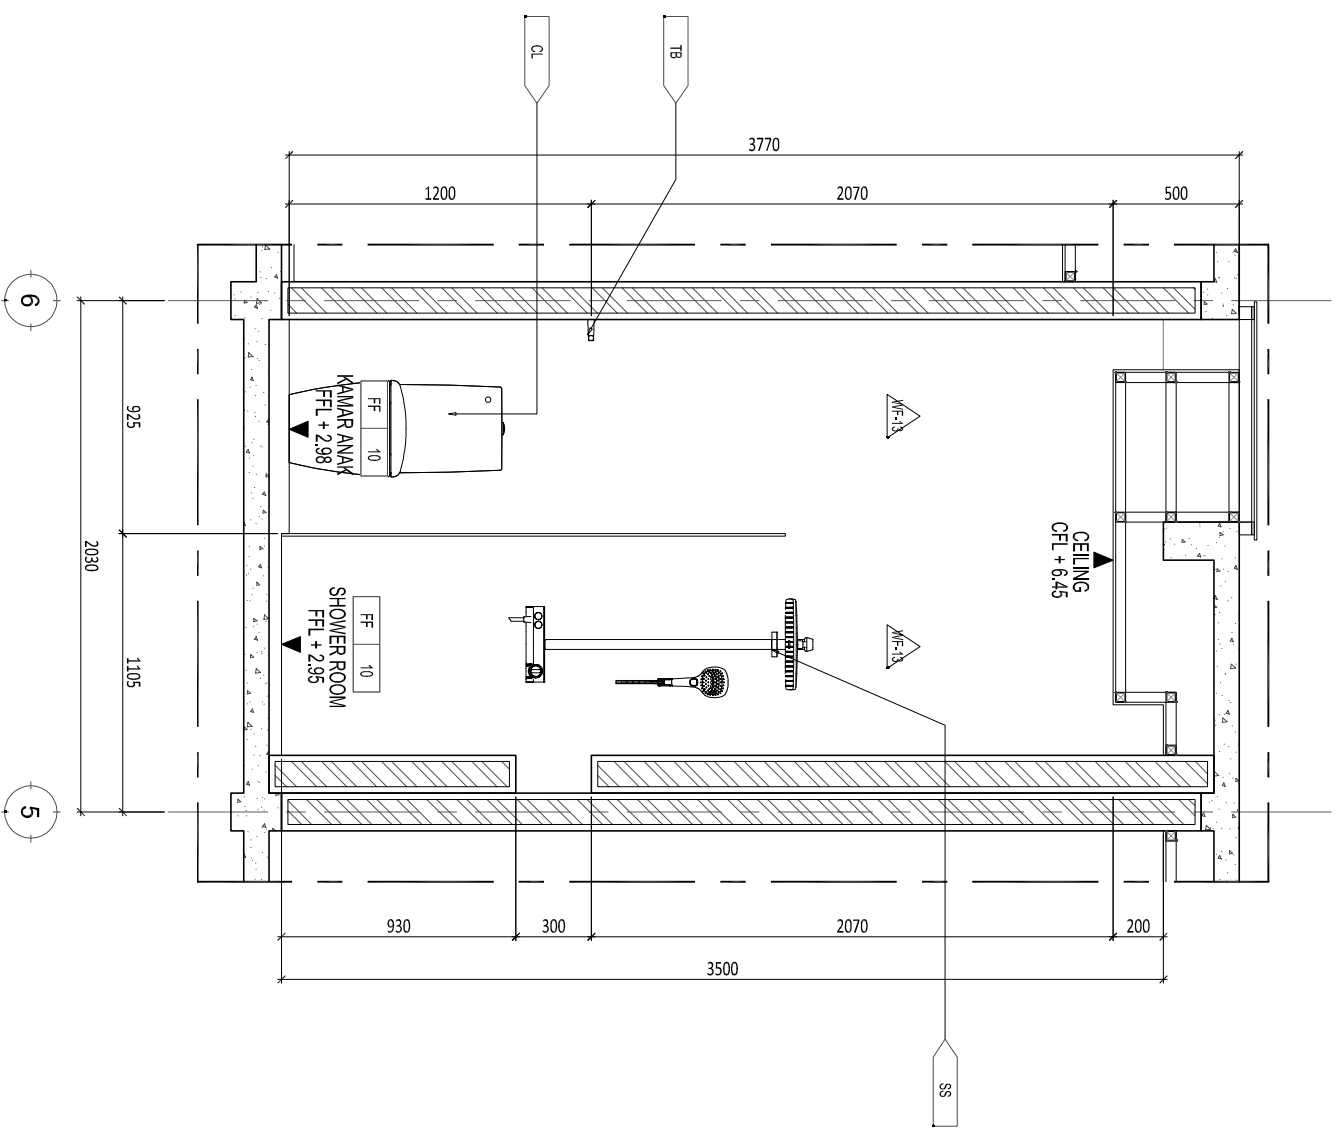

**2 POTONGAN 4**  
SCALE 1 : 30 (A3)

Legend :

FF 11	: KERAMIK MULLA GRIGIO UK 300X600MM
CF 01	: CAT DULUX WEATHERSHIELD BRILLIANT WHITE KERAMIK MULLA GRIGIO UK 300X600MM
△/F-1A	: 300X600MM
FD	: FLOOR DRAIN
SS	: SHOWER SET
CL	: CLOSET
LV	: LAVATORY

NO.	DATE	REVISED /ISSUE	MARK
01.			
02.			
03.			
04.			
05.			
06.			

Drawing Information :

Drawn by : R  
Project Architect : YC  
Structural Engineer : -  
ME Engineer : -  
Contractor : -


Client :  
**SINDY & MICHAEL**

Project :  
**RUMAH TINGGAL  
SINDY & MICHAEL**


Drawing Title :

**DETAIL  
DENAH  
WC PEMBANTU**


Project No.	-
Status	FOR CONSTRUCTION
Date	-
Scale	1 : 30
Drawing Number	
AR-05.004-001	

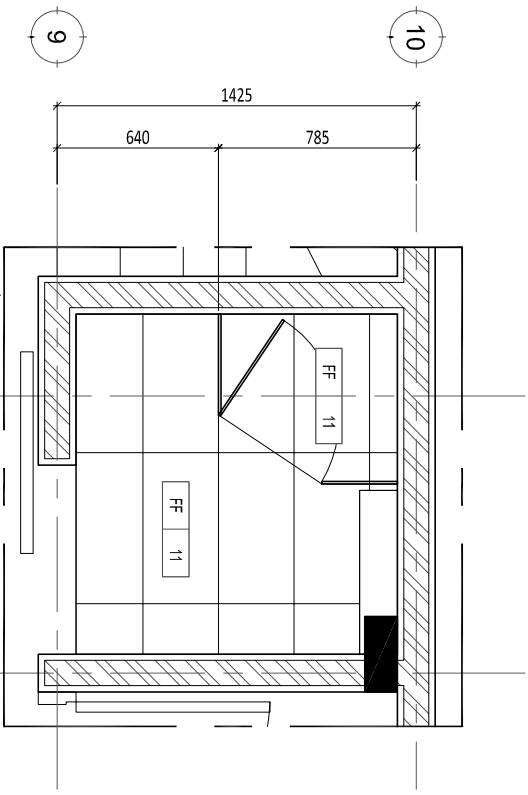


**2 DENAH POLA LANTAI**  
SCALE 1 : 30 (A3)

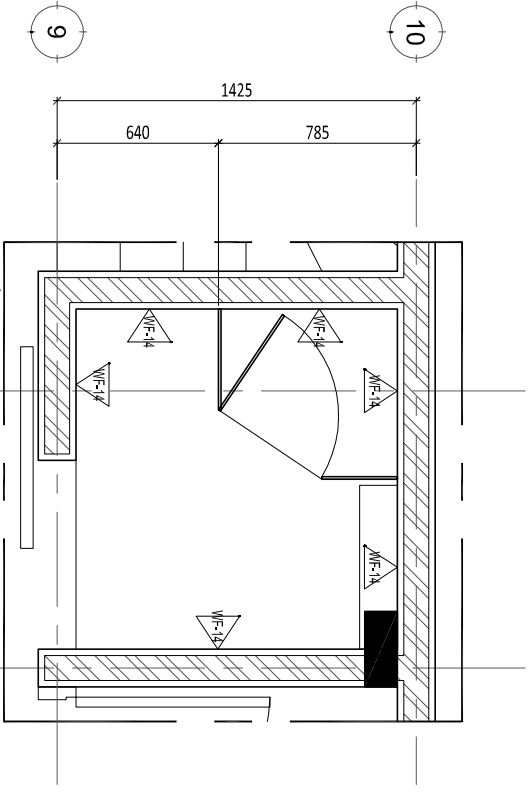

**3 DENAH FINISHING DINDING**  
SCALE 1 : 30 (A3)

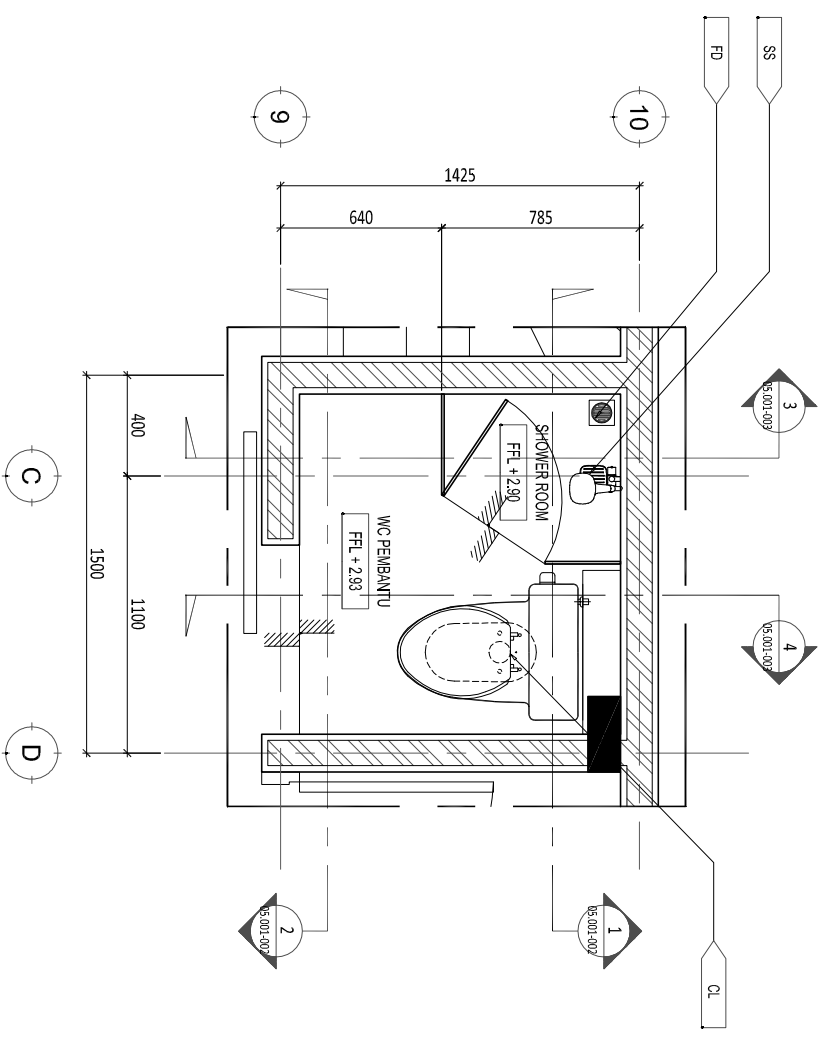

**1 DENAH**  
SCALE 1 : 30 (A3)

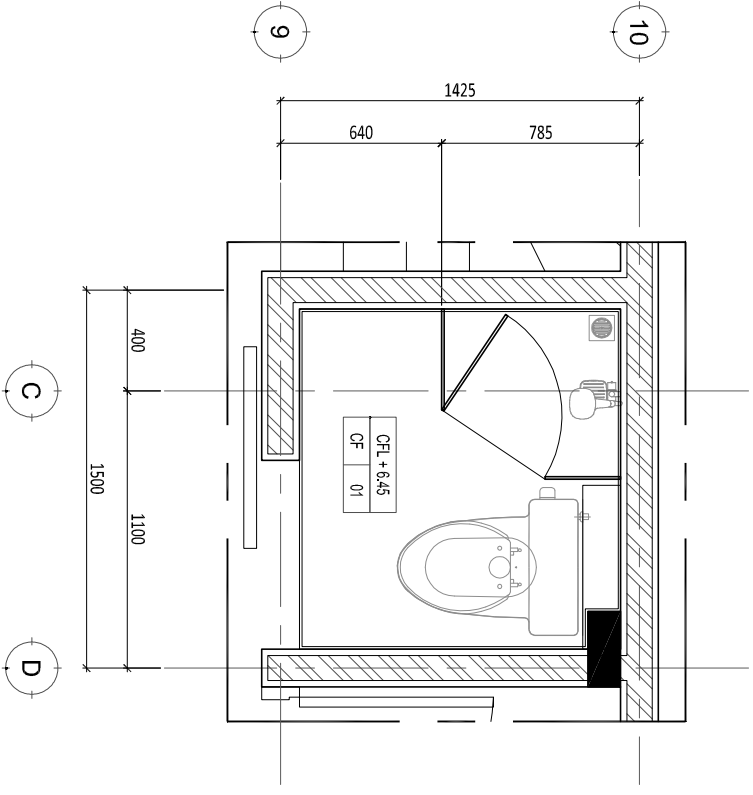

**4 DENAH PLAFON**  
SCALE 1 : 30 (A3)

Legend :

FF 11	: KERAMIK MULIA GRIGIO UK 300X600MM
CF 01	: CAT DULUX WEATHERSHIELD BRILLIANT WHITE KERAMIK MULIA GRIGIO UK. 300X600MM
▲/F-1A	: FLOOR DRAIN
FD	: FLOOR DRAIN
SS	: SHOWER SET
CL	: CLOSET
LV	: LAVATORY

NO.	DATE	REVISED /ISSUE	MARK
01.			
02.			
03.			
04.			
05.			
06.			

Drawing Information :

Drawn by : R  
Project Architect : YC  
Structural Engineer : -  
ME Engineer : -  
Contractor : -

Client :  
**SINDY & MICHAEL**

Project :  
**RUMAH TINGGAL  
SINDY & MICHAEL**

Drawing Title :

**DETAIL  
POTONGAN 1 & 2  
WC PEMBANTU**

Project No. : -


Status : FOR CONSTRUCTION

Date : -


Scale : 1 : 30

Drawing Number

**AR-05.004-002**

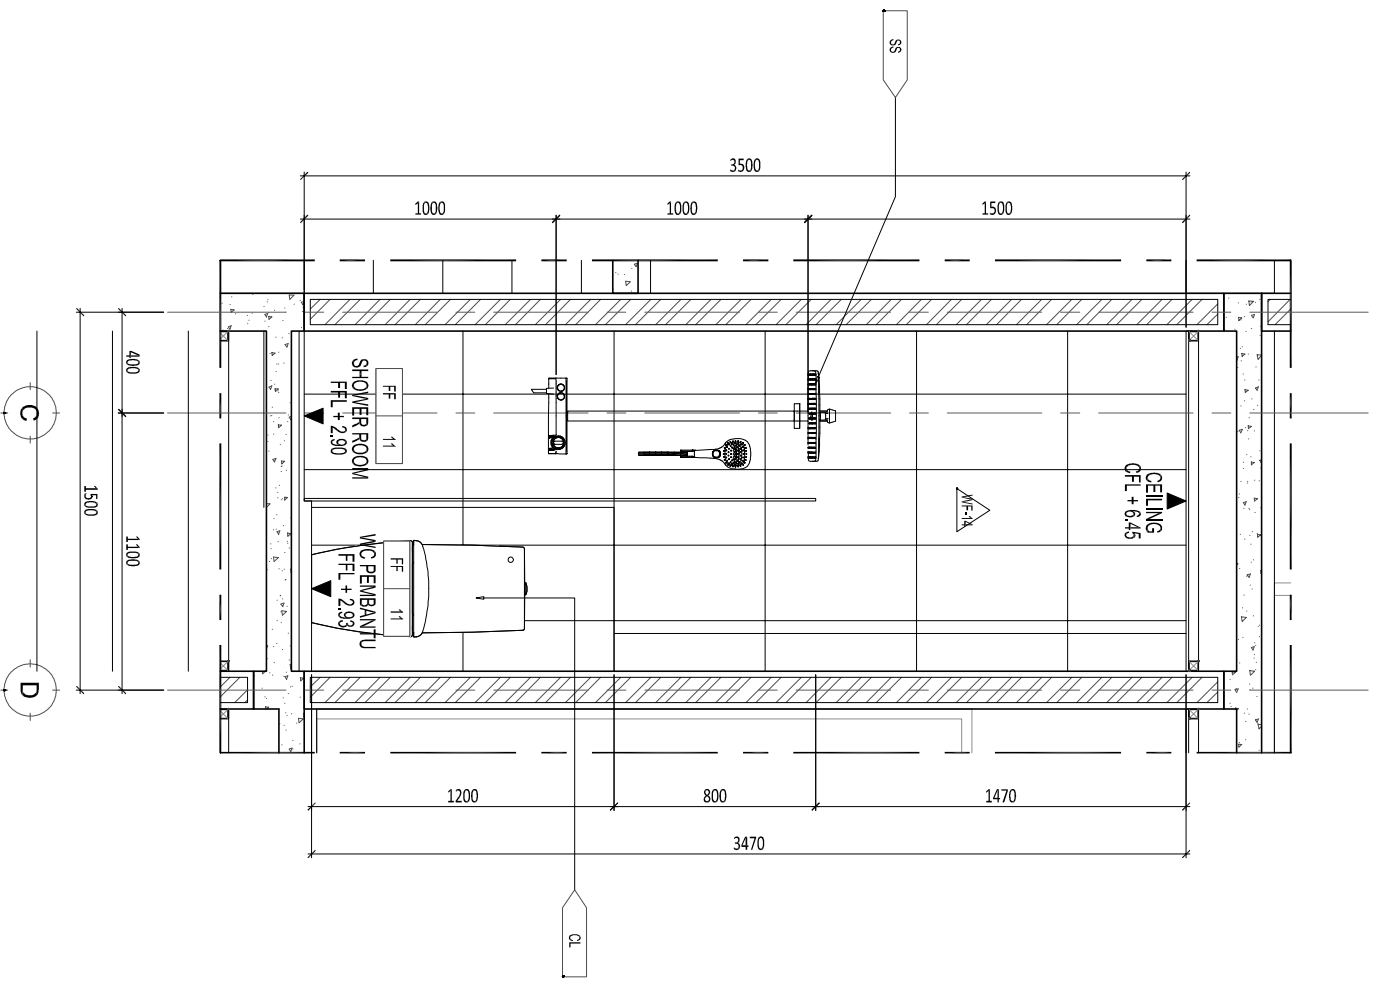

**1**  
POTONGAN 1  
SCALE 1 : 30 (A3)

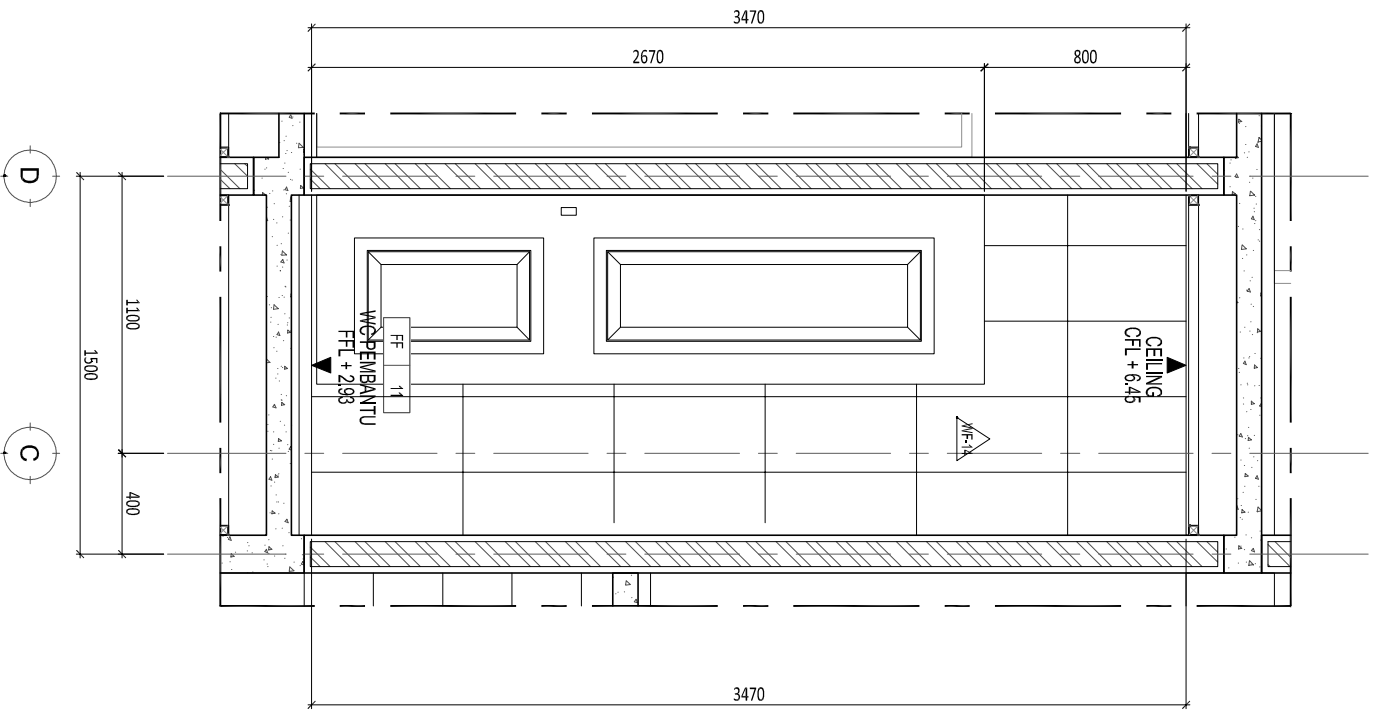

**2**  
POTONGAN 2  
SCALE 1 : 30 (A3)



COPYRIGHT  
NO PART OF THIS DOCUMENT MAY BE  
REPRODUCED, TRANSMITTED, OR RECORDED IN  
ANY FORM OR OTHERWISE WITHOUT PRIOR  
WRITTEN PERMISSION OF THE  
ARCHITECTS/ENGINEERS.

Legend :

FF 11 : KERAMIK MULIA GRIGIO UK  
300X600MM  
CF 01 : CAT DULUX WEATHERSHIELD  
BRILLIANT WHITE  
KERAMIK MULIA GRIGIO UK  
300X600MM  
▲/▽-1A :  
FD : FLOOR DRAIN  
SS : SHOWER SET  
CL : CLOSET  
LV : LAVATORY

NO.	DATE	REVISED /ISSUE	MARK
01.			
02.			
03.			
04.			
05.			
06.			

Drawing Information :

Drawn by : R  
Project Architect : YC  
Structural Engineer : -  
ME Engineer : -  
Contractor : -

Client : -

SINDY & MICHAEL

Project :

RUMAH TINGGAL  
SINDY & MICHAEL

Drawing Title :

DETAIL  
POTONGAN 3 & 4  
WC PEMBANTU

Project No. : -


Status : FOR CONSTRUCTION

Date : -


Scale : 1 : 30

Drawing Number

AR-05.004-003

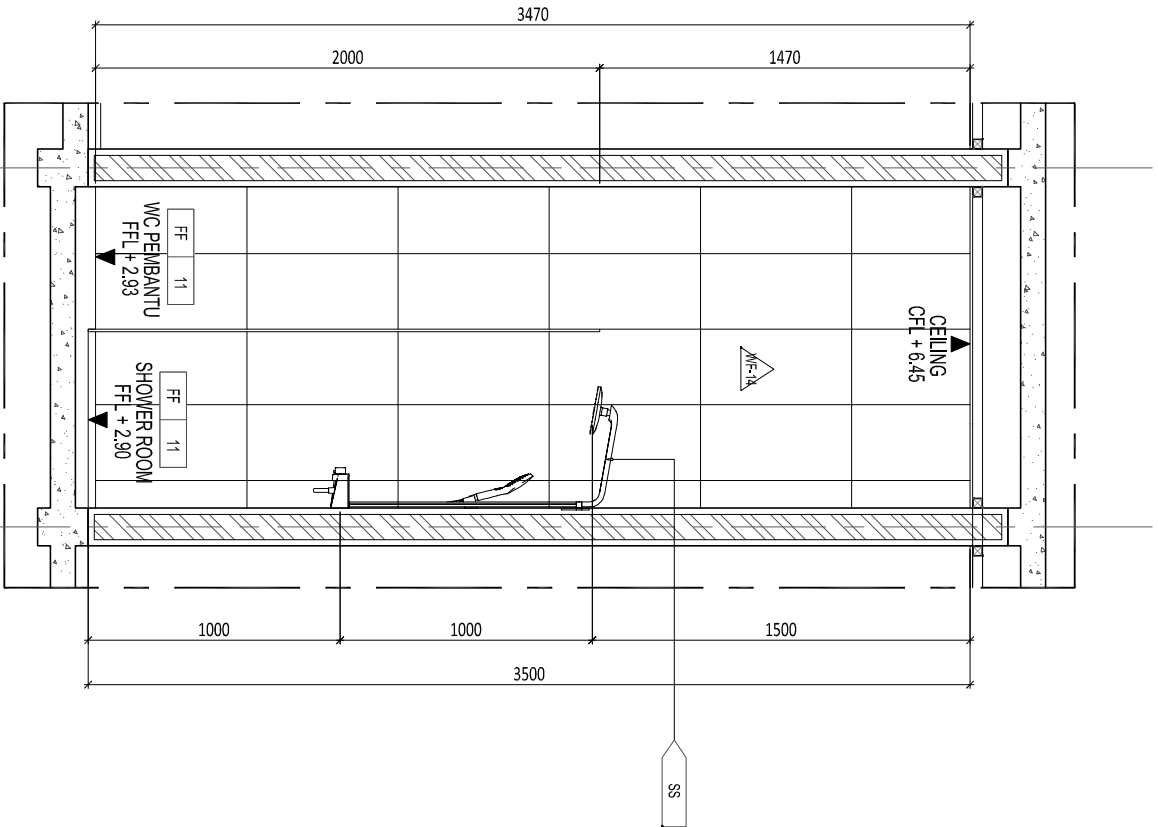

1 POTONGAN 3  
SCALE 1 : 30 (A3)

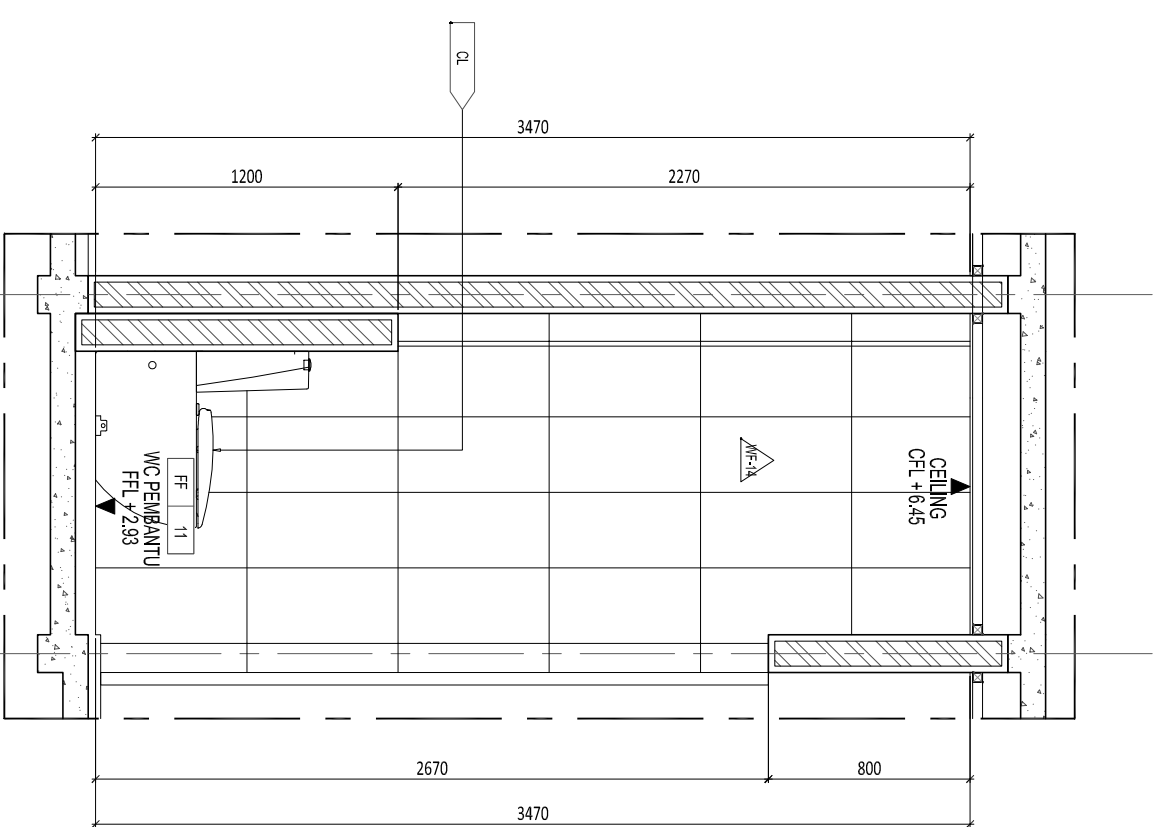

2 POTONGAN 4  
SCALE 1 : 30 (A3)

COPYRIGHT  
 NO PART OF THIS DOCUMENT MAY BE  
 REPRODUCED, TRANSMITTED, OR RECORDED IN  
 ANY FORM OR OTHERWISE WITHOUT PRIOR  
 WRITTEN PERMISSION OF THE  
 ARCHITECTS/ENGINEERS.

Legend :

NO.	DATE	REVISED /ISSUE	MARK
01.			
02.			
03.			
04.			
05.			
06.			

Drawing Information :

Drawn by : R  
 Project Architect : YC  
 Structural Engineer : -  
 ME Engineer : -  
 Contractor : -

Client :

**SINDY & MICHAEL**

Project :

**RUMAH Tinggal  
 SINDY & MICHAEL**

Drawing Title :

**DETAIL  
 DENAH  
 TANGGA UTAMA**

Project No. :


Status : **FOR CONSTRUCTION**

Date :


Scale : 1 : 30

Drawing Number

**AR-06.001-001**

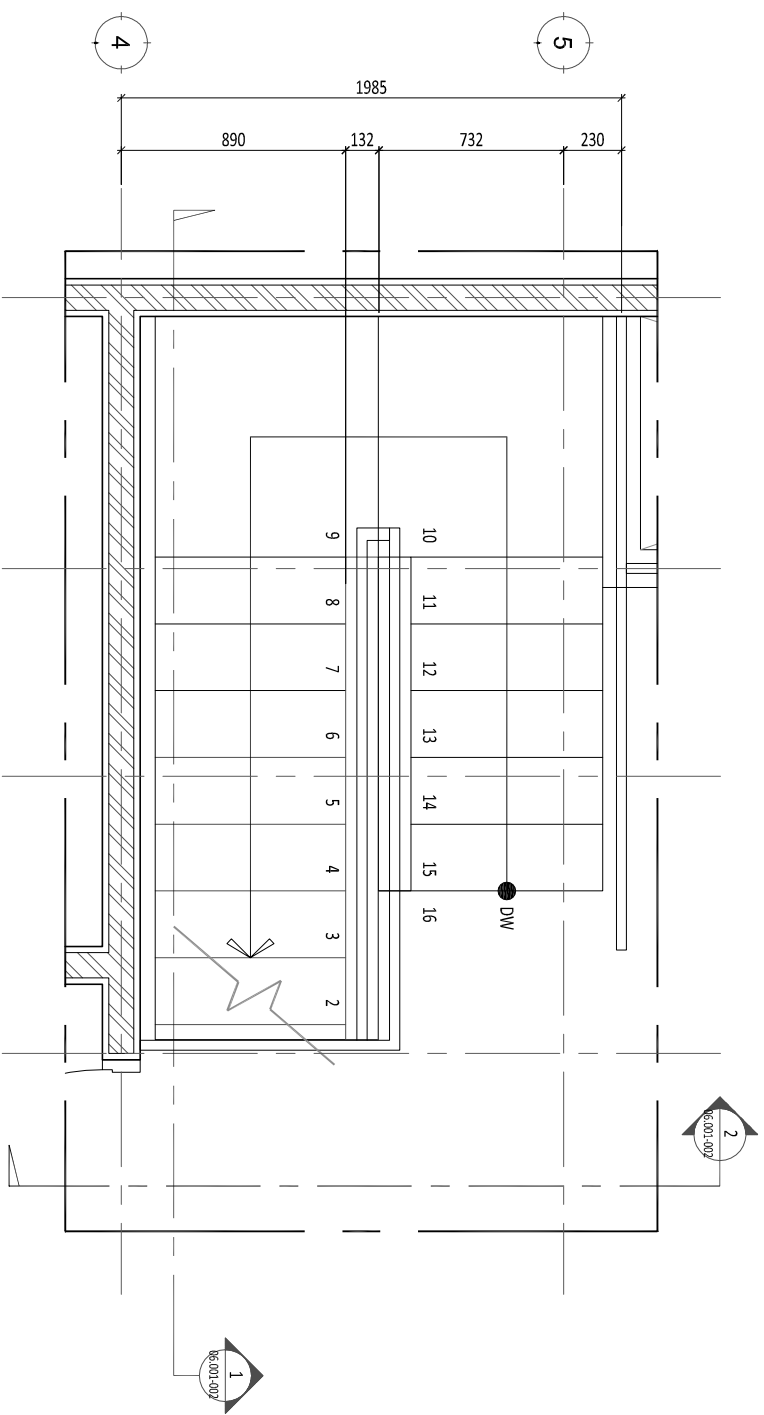

**DENAH LT. 2**  
 SCALE 1 : 30 (A3)

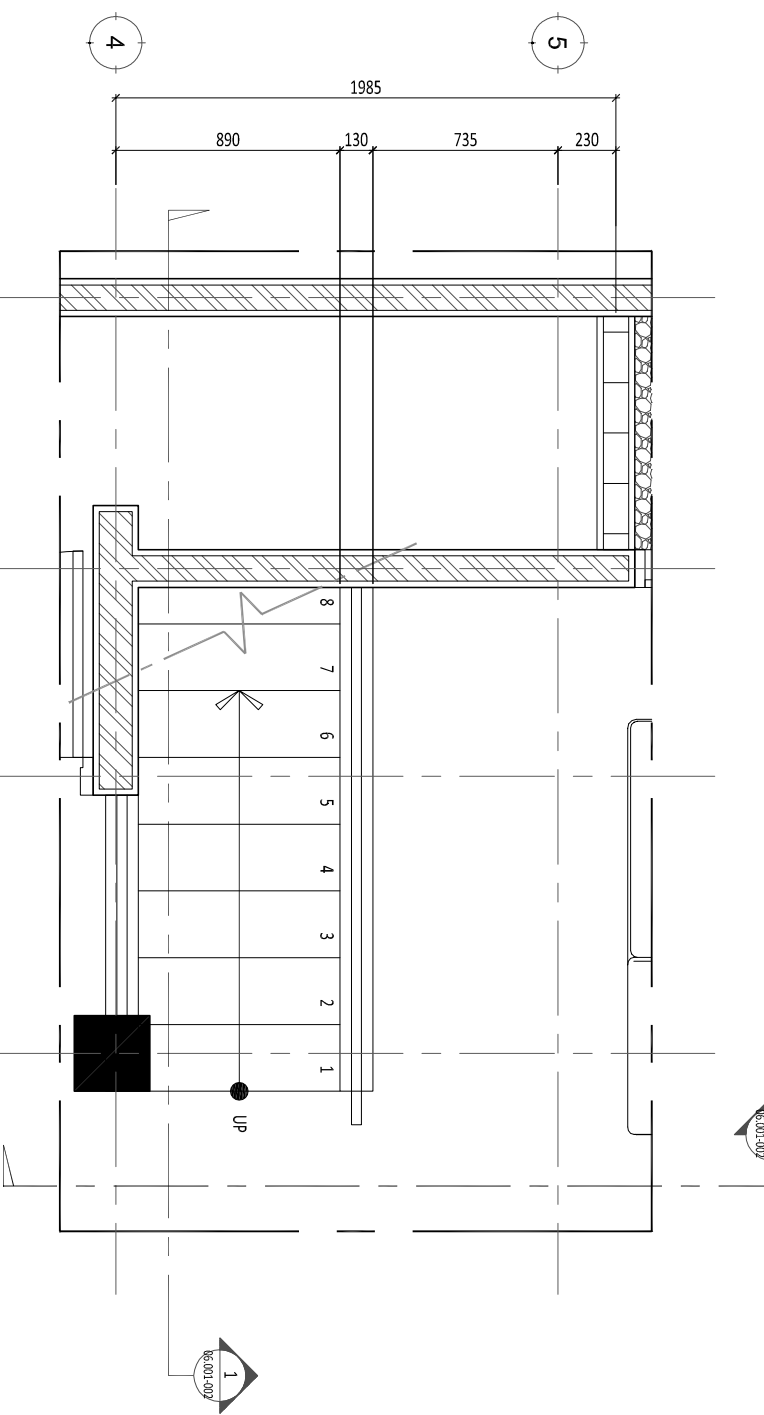

**DENAH LT. 1**  
 SCALE 1 : 30 (A3)

Legend :

NO.	DATE	REVISED /ISSUE	MARK
01.			
02.			
03.			
04.			
05.			
06.			

Drawing Information :

Drawn by : R  
 Project Architect : YC  
 Structural Engineer : -  
 ME Engineer : -  
 Contractor : -

Client :  
**SINDY & MICHAEL**


Project :  
**RUMAH Tinggal  
 SINDY & MICHAEL**

Drawing Title :  
**DETAIL  
 POTONGAN  
 TANGGA UTAMA**


Project No. : -  
 Status : FOR CONSTRUCTION

Date : -  
 Scale : 1 : 30

Drawing Number  
**AR-06.001-002**

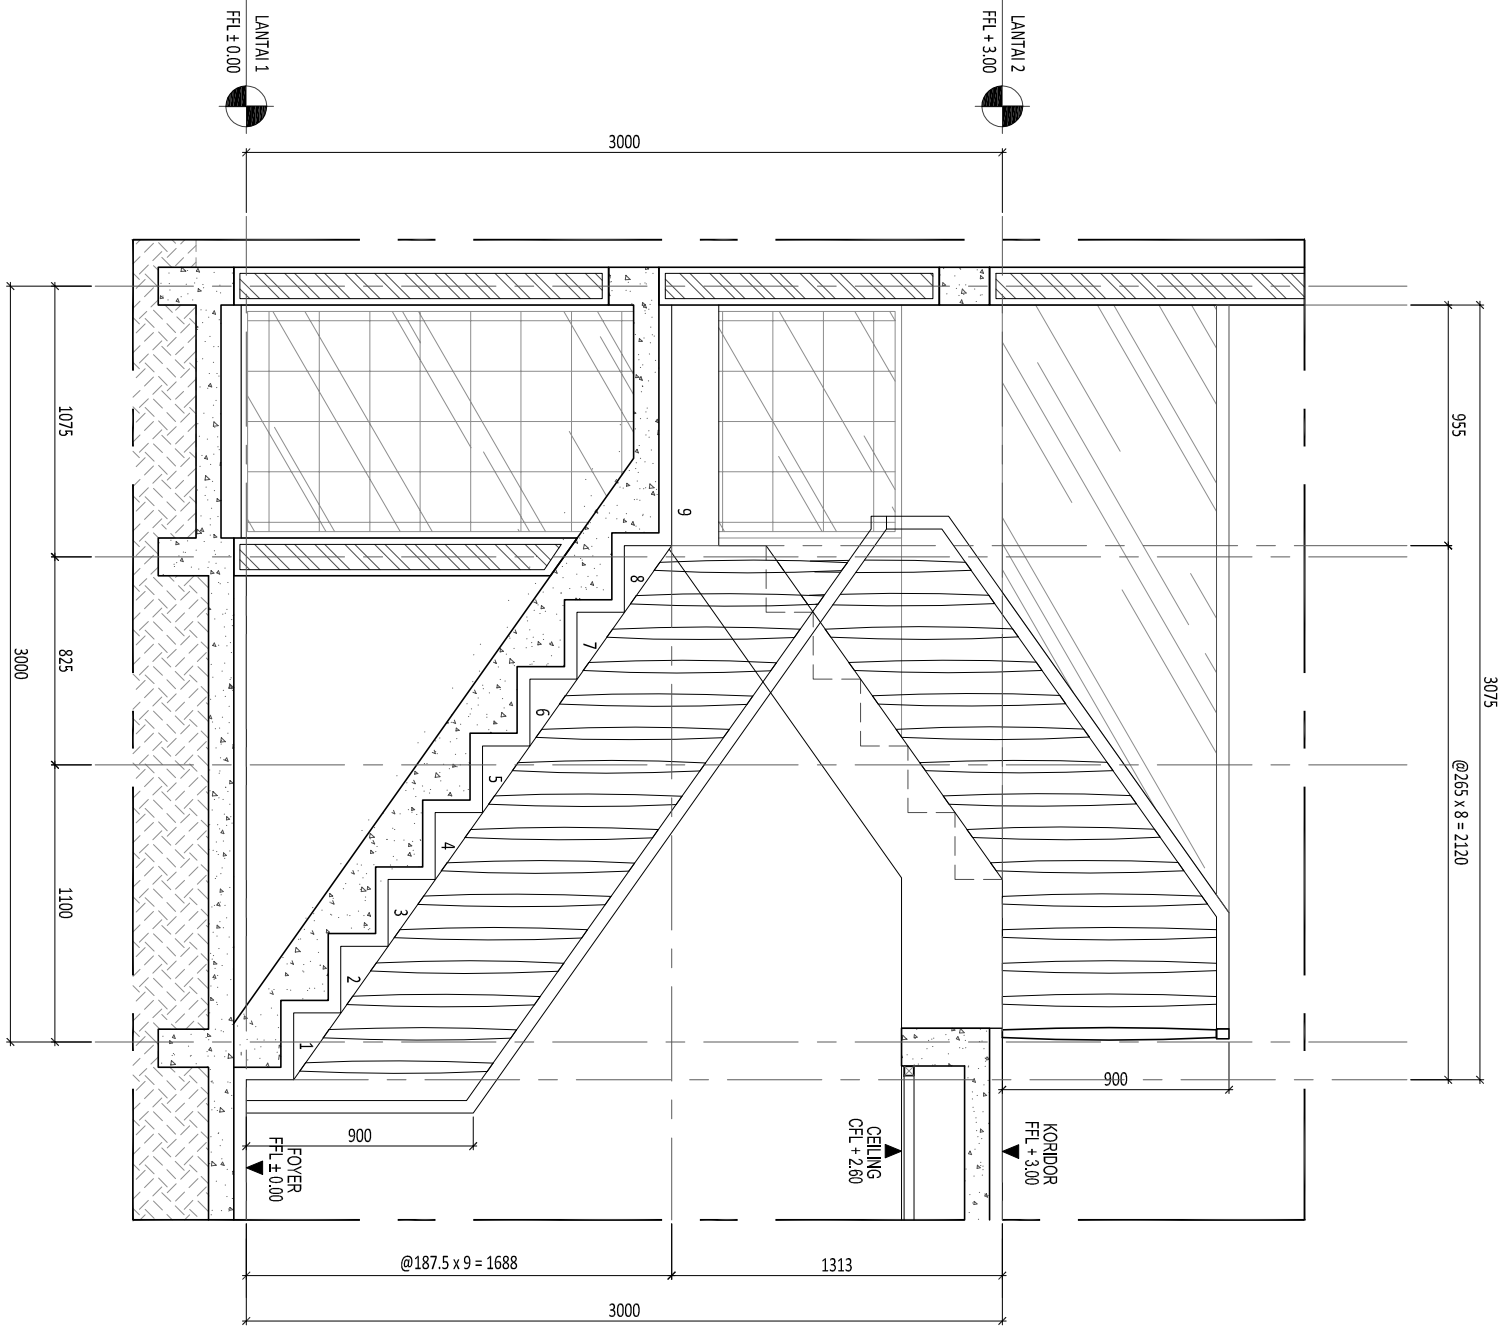

**1** POTONGAN 1  
 SCALE 1 : 30 (A3)

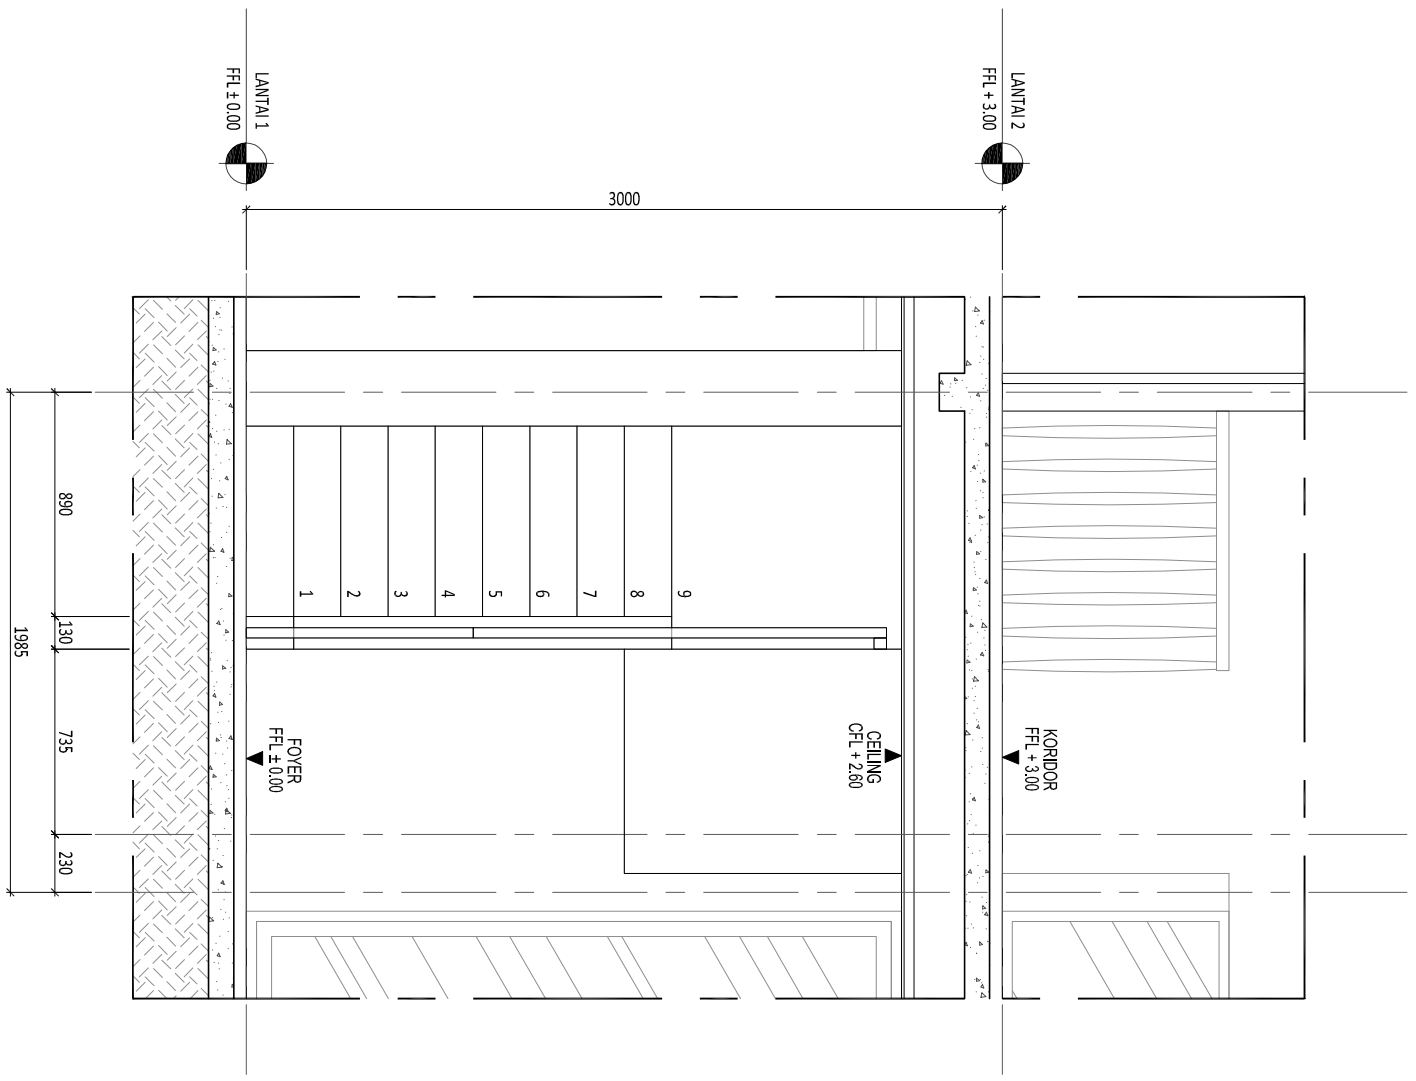

**2** POTONGAN 2  
 SCALE 1 : 30 (A3)

Legend :

NO.	DATE	REVISED /ISSUE	MARK
01.			
02.			
03.			
04.			
05.			
06.			

Drawing Information :

Drawn by : R  
Project Architect : YC  
Structural Engineer : -  
ME Engineer : -  
Contractor : -

Client :  
**SINDY & MICHAEL**


Project :  
**RUMAH Tinggal  
SINDY & MICHAEL**

Drawing Title :  
**DETAIL  
DENAH  
TANGGA SERVICE**


Project No. : -  
Status : **FOR CONSTRUCTION**

Date : -  
Scale : 1 : 30


Drawing Number :  
**AR-06.002-001**

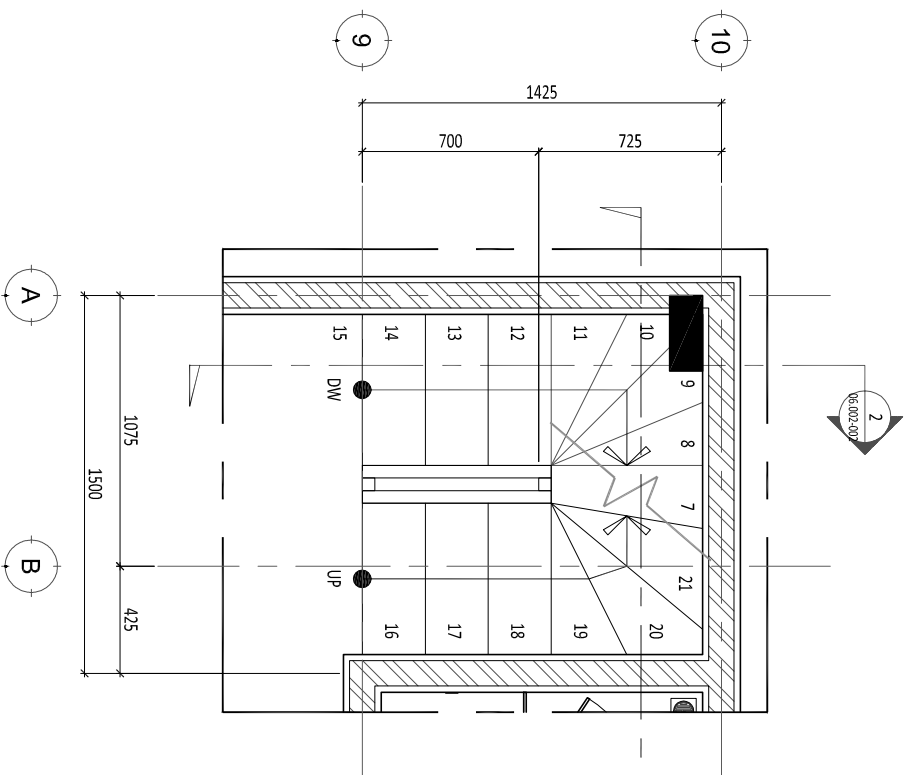

**2**  
DENAH LT. 2  
SCALE 1 : 30 (A3)

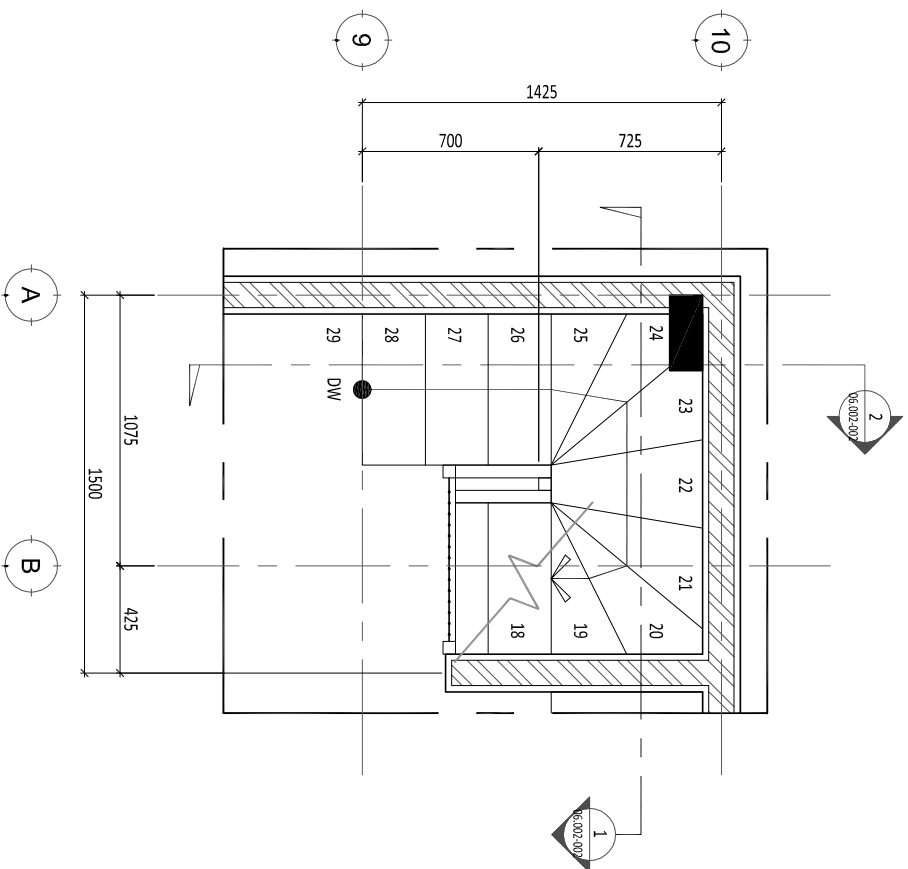

**3**  
DENAH LT. 3  
SCALE 1 : 30 (A3)

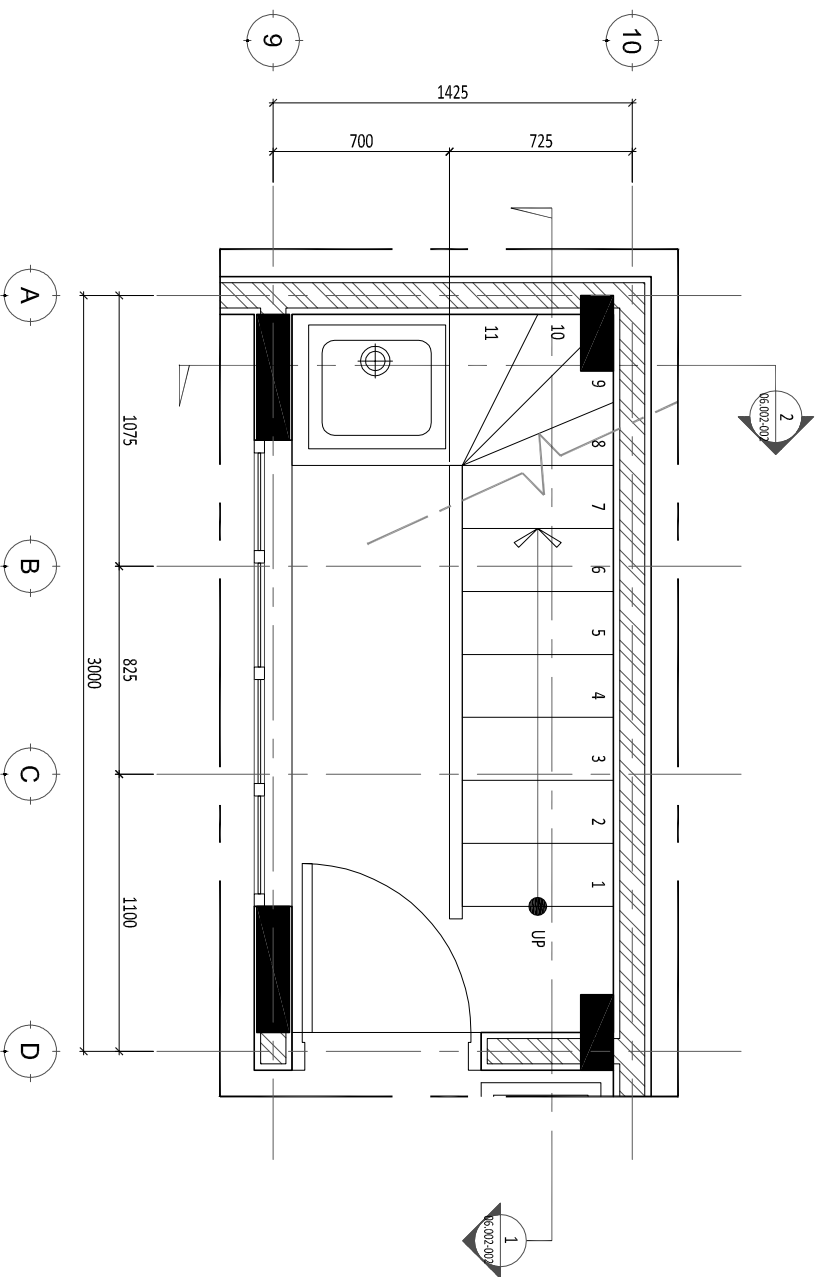

**1**  
DENAH LT. 1  
SCALE 1 : 30 (A3)

COPYRIGHT  
NO PART OF THIS DOCUMENT MAY BE REPRODUCED, TRANSMITTED, OR RECORDED IN ANY FORM OR OTHERWISE WITHOUT PRIOR WRITTEN PERMISSION OF THE ARCHITECTS/MEMBERS.

Legend :

NO.	DATE	REVISED /ISSUE	MARK
01.			
02.			
03.			
04.			
05.			
06.			

Drawing Information :

Drawn by : R  
 Project Architect : YC  
 Structural Engineer : -  
 ME Engineer : -  
 Contractor : -  
 Client :

**SINDY & MICHAEL**

Project :

**RUMAH Tinggal  
SINDY & MICHAEL**

Drawing Title :

**DETAIL  
POTONGAN  
TANGGA SERVICE**

Project No. :



**FOR CONSTRUCTION**

Status :

Date :

Scale :

Drawing Number  
**AR-06.002-002**

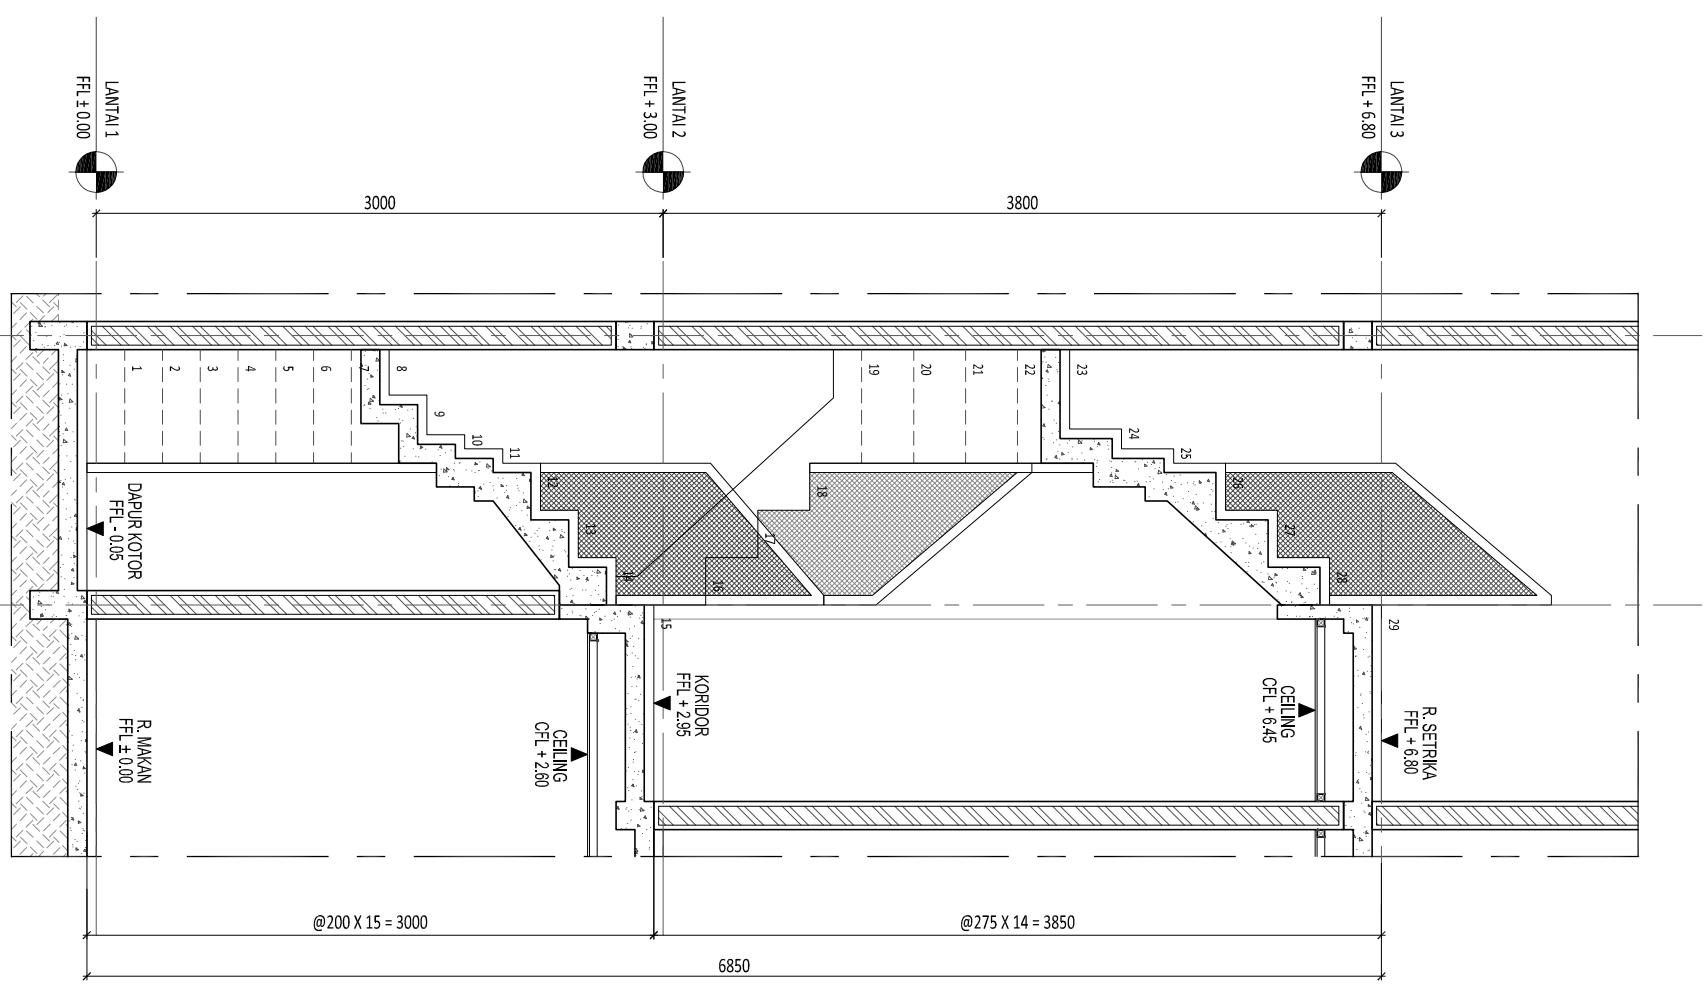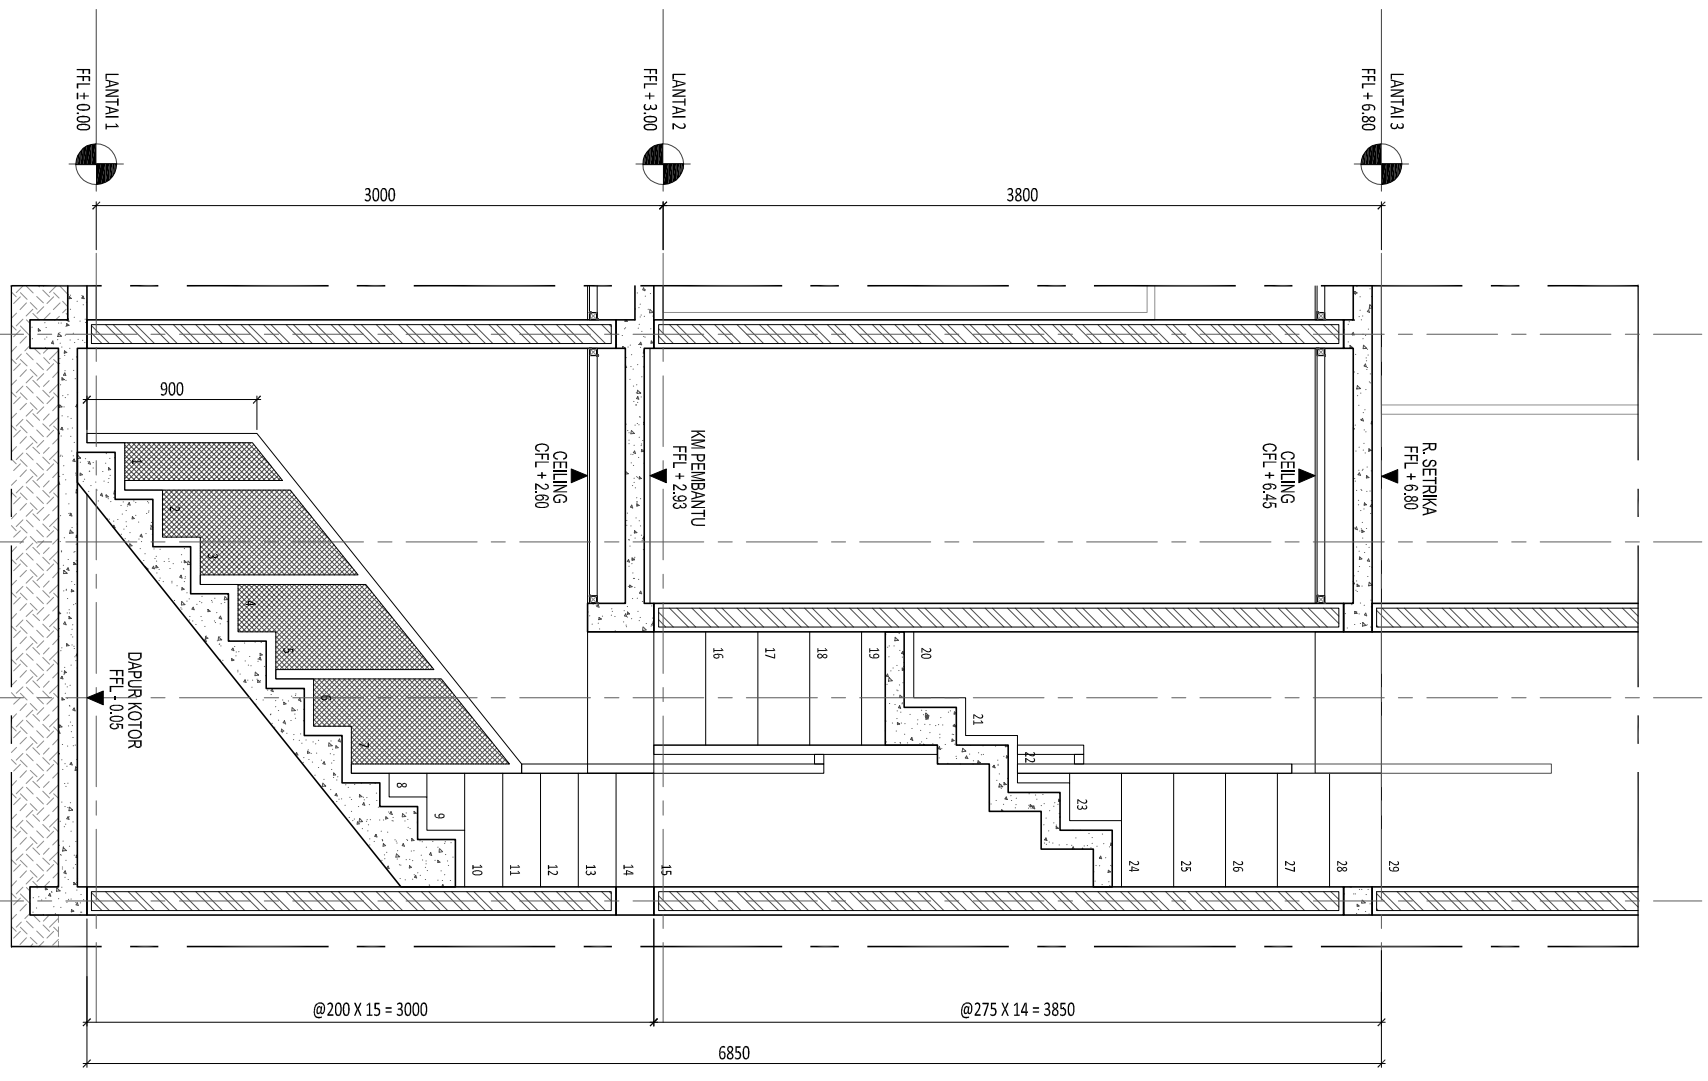

Legend :

NO.	DATE	REVISED /ISSUE	MARK
01.			
02.			
03.			
04.			
05.			
06.			

Drawing Information :

Drawn by : R  
 Project Architect : YC  
 Structural Engineer : -  
 ME Engineer : -  
 Contractor : -  
 Client :

**SINDY & MICHAEL**

Project :

**RUMAH TINGGAL  
SINDY & MICHAEL**

Drawing Title :

**DETAIL  
PINTU  
D1, D2, D3 & D4**

Project No. :


Status : **FOR CONSTRUCTION**

Date :


Scale : 1 : 50

Drawing Number


**AR-07\_001-001**

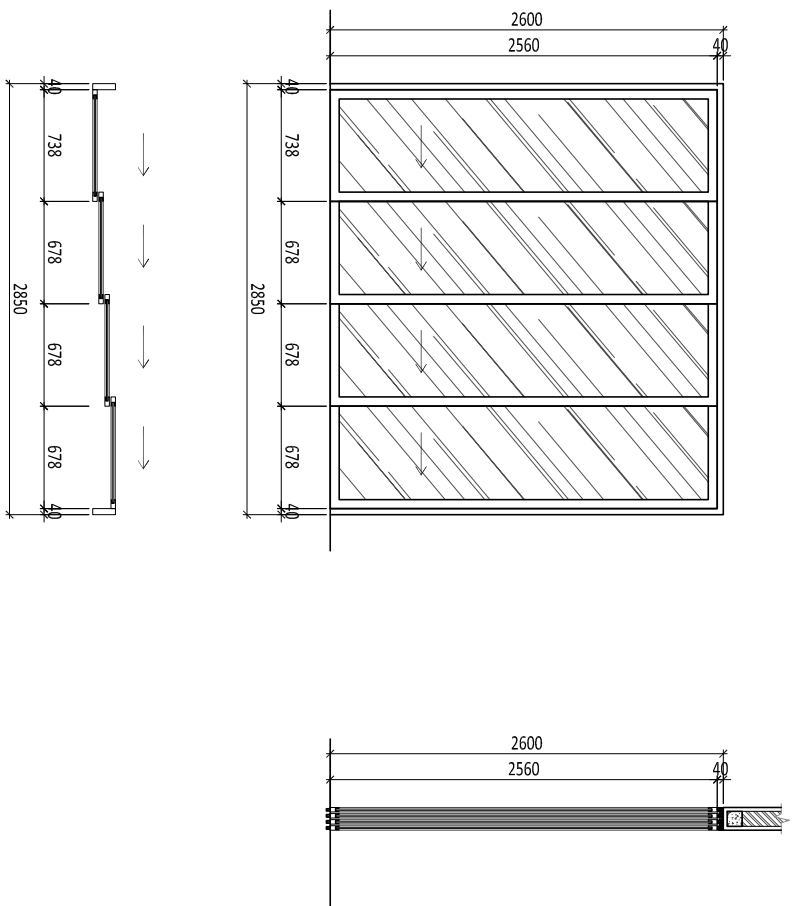


<b>D-3</b>	Tipe : SLIDING	DAUN : CLEAR GLASS 8MM
	LOKASI : RUANG KELUARGA	KUSEN / FRAME : KAYU SOLID
	QTY : 1	ENGSEL / AKSESORIS : EK. DORMA

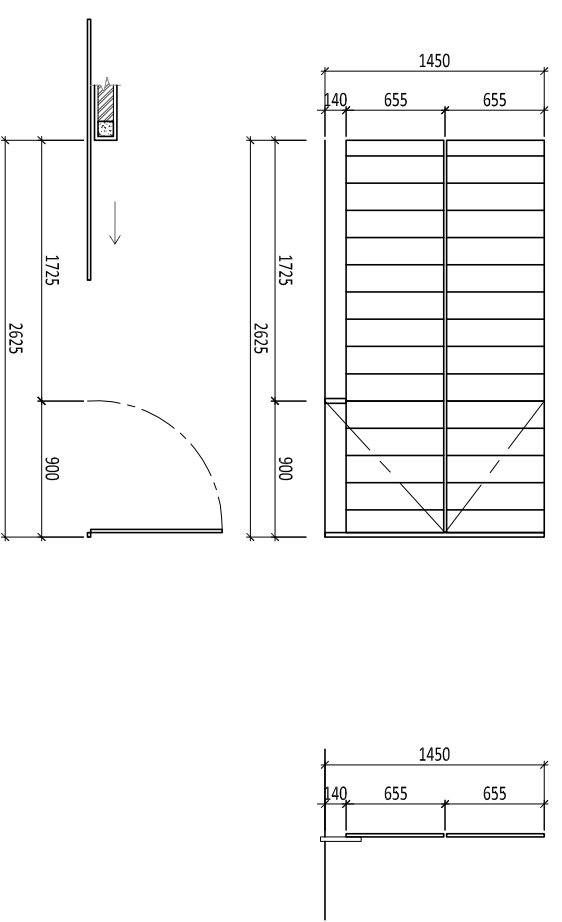

<b>D-1</b>	Tipe : SLIDING & SWING	DAUN : KAYU ULIN
	LOKASI : PAGAR / CARPORT	KUSEN / FRAME : BESI HOLLOW 1,2MM FIN. CAT HITAM
	QTY : 1	ENGSEL / AKSESORIS : BESI CUSTOM

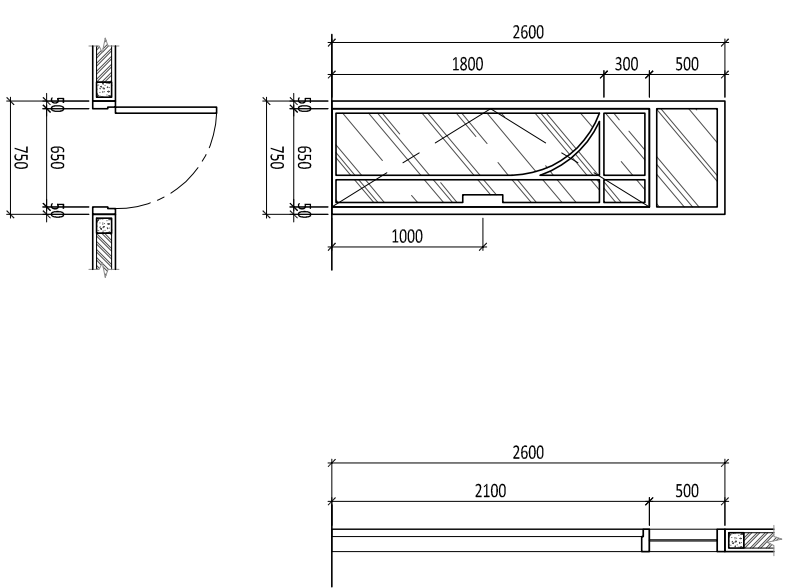

<b>D-4</b>	Tipe : SINGLE SWING	DAUN : CLEAR GLASS 8MM
	LOKASI : DAPUR	KUSEN / FRAME : KAYU SOLID
	QTY : 1	ENGSEL / AKSESORIS : EK. DEKSON

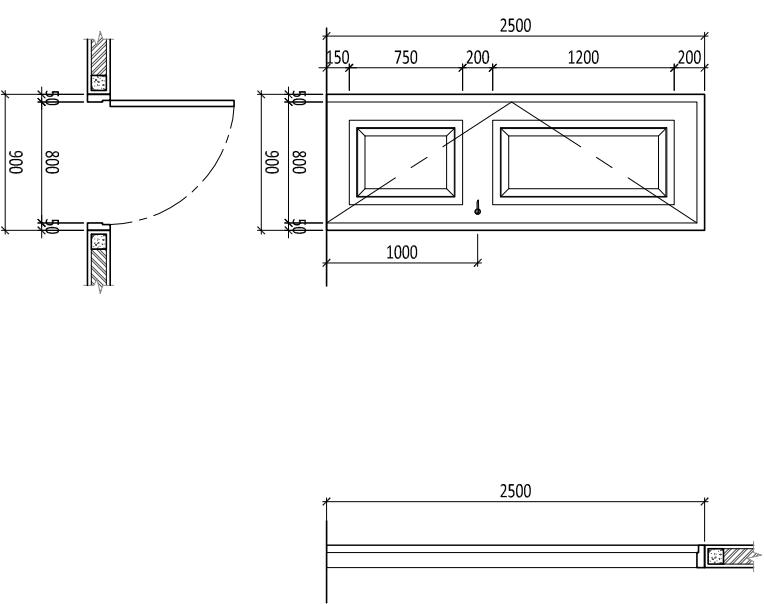

<b>D-2</b>	Tipe : SINGLE SWING	DAUN : KAYU SOLID, FIN. CAT DURGLOSS SARALEVO WHITE 8132
	LOKASI : POWDER ROOM & GUDANG	KUSEN / FRAME : KAYU SOLID, FIN. CAT DURGLOSS SARALEVO WHITE 8132
	QTY : 2	ENGSEL / AKSESORIS : EK. DEKSON

Legend :

NO.	DATE	REVISED /ISSUE	MARK
01.			
02.			
03.			
04.			
05.			
06.			

Drawing Information :

Drawn by : R  
Project Architect : YC  
Structural Engineer : -  
ME Engineer : -  
Contractor : -  
Client :

**SINDY & MICHAEL**

**RUMAH TINGGAL  
SINDY & MICHAEL**

Drawing Title :

DETAIL  
PINTU  
D5, D6, D7 & D8

Project No. :


Status : FOR CONSTRUCTION

Date :



Scale : 1 : 50

Drawing Number






AR-07\_001-002

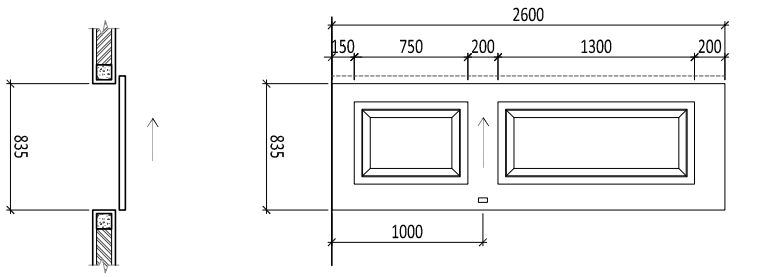



**D-7**  
Tipe : SLIDING  
Lokasi : KAMAR MANDI UTAMA  
Qty : 1  
Daun : KAYU SOLID, FIN. CAT DUROGLOSS SARALEVO WHITE 8132  
Kusen / Frame : KAYU SOLID, FIN. CAT DUROGLOSS SARALEVO WHITE 8132  
Engsel / Aksesoris : EK. DEKSON

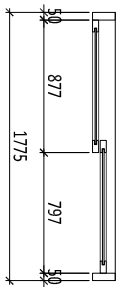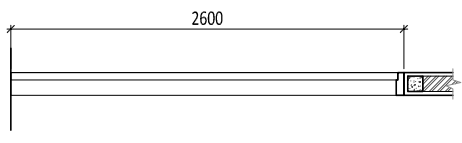

**D-8**  
Tipe : DOUBLE SLIDING  
Lokasi : KORIDOR  
Qty : 1  
Daun : CLEAR GLASS 8MM  
Kusen / Frame : KAYU SOLID  
Engsel / Aksesoris : EK. DEKSON

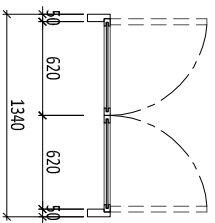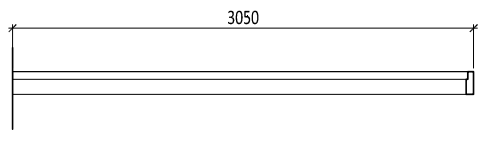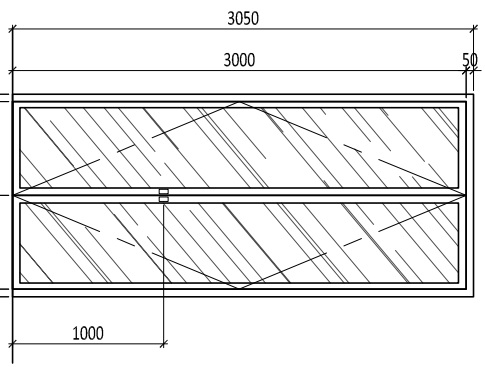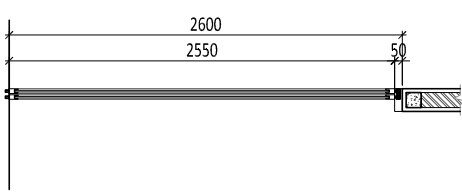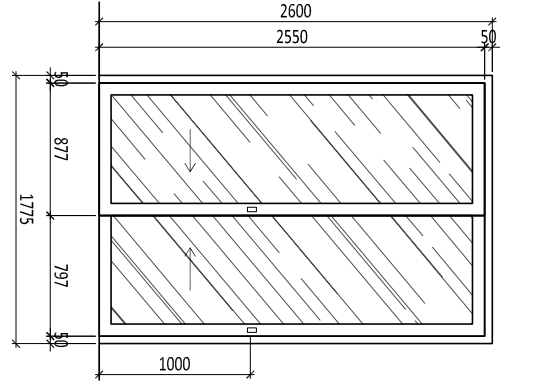

**D-5**  
Tipe : DOUBLE SWING  
Lokasi : BALKON  
Qty : 2  
Daun : CLEAR GLASS 8MM  
Kusen / Frame : KAYU SOLID  
Engsel / Aksesoris : EK. DORMA

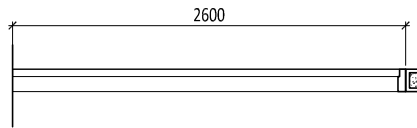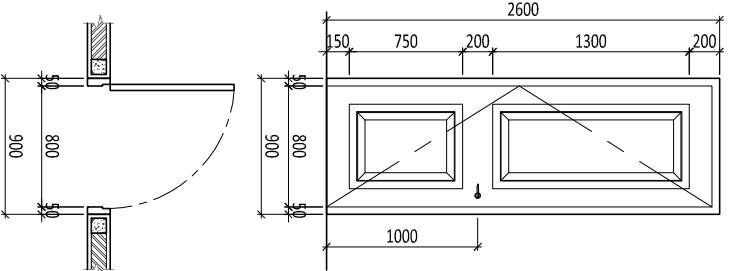

**D-6**  
Tipe : SINGLE SWING  
Lokasi : KAMAR UTAMA & KAMAR ANAK  
Qty : 2  
Daun : KAYU SOLID, FIN. CAT DUROGLOSS SARALEVO WHITE 8132  
Kusen / Frame : KAYU SOLID, FIN. CAT DUROGLOSS SARALEVO WHITE 8132  
Engsel / Aksesoris : EK. DEKSON

Legend :

NO.	DATE	REVISED /ISSUE	MARK
01.			
02.			
03.			
04.			
05.			
06.			

Drawing Information :

Drawn by : R  
 Project Architect : YC  
 Structural Engineer : -  
 ME Engineer : -  
 Contractor : -  
 Client :

**SINDY & MICHAEL**

Project :

**RUMAH TINGGAL  
SINDY & MICHAEL**

Drawing Title :

**DETAIL  
PINTU  
D9, D10, D11 & D12**

Project No. :


Status : FOR CONSTRUCTION

Date :

Scale : 1 : 50


Drawing Number

AR-07\_001-003

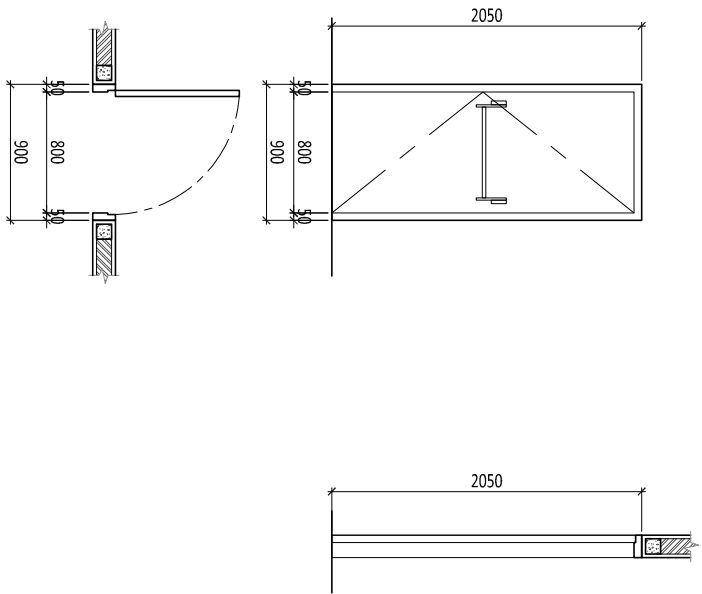

**D-12**

Tipe : SWING  
 Lokasi : RUANG SETRIKA  
 Qty : 1  
 Daun : METAL FIRE RATED DOOR W/ FIRE RATED HARDWARE  
 Kusen / Frame : METAL FIRE RATED DOOR W/ FIRE RATED HARDWARE  
 Engsel / Aksesoris : METAL FIRE RATED DOOR W/ FIRE RATED HARDWARE

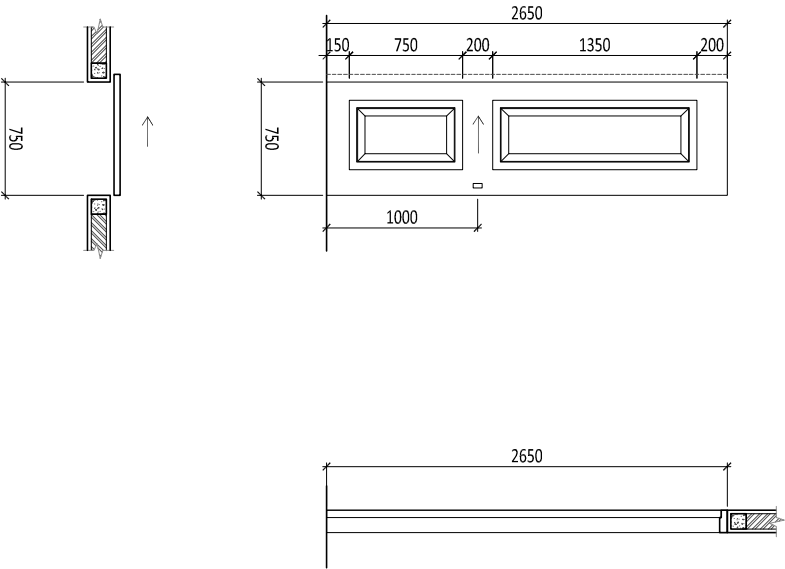


**D-10**

Tipe : SLIDING  
 Lokasi : KAMAR MANDI PEMBANTU  
 Qty : 1  
 Daun : KAYU SOLID, FIN. CAT DUROGLOSS SARALEVO WHITE 8132  
 Kusen / Frame : KAYU SOLID, FIN. CAT DUROGLOSS SARALEVO WHITE 8132  
 Engsel / Aksesoris : EK. DEKSON

**D-11**

Tipe :  
 Lokasi :  
 Qty :  
 Daun :  
 Kusen / Frame :  
 Engsel / Aksesoris :

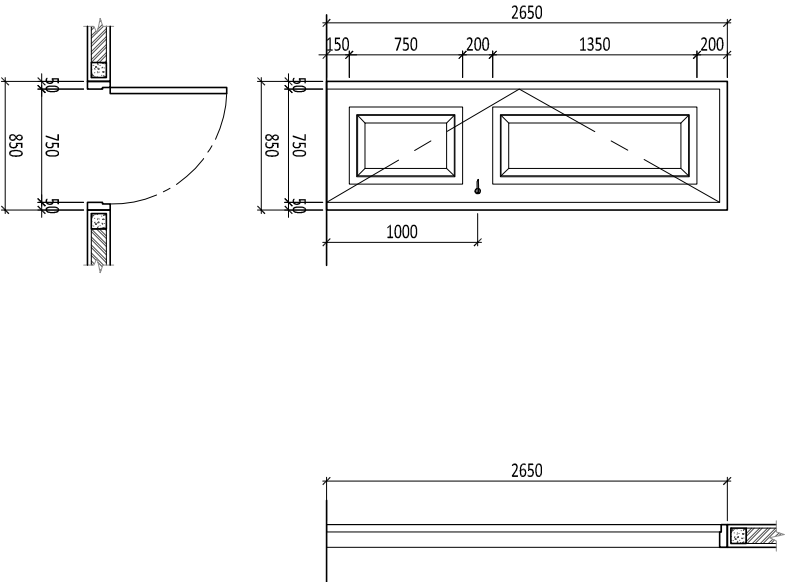

**D-9**

Tipe : SINGLE SWING  
 Lokasi : KAMAR PEMBANTU  
 Qty : 1  
 Daun : KAYU SOLID, FIN. CAT DUROGLOSS SARALEVO WHITE 8132  
 Kusen / Frame : KAYU SOLID, FIN. CAT DUROGLOSS SARALEVO WHITE 8132  
 Engsel / Aksesoris : EK. DEKSON



Legend :

NO.	DATE	REVISED /ISSUE	MARK
01.			
02.			
03.			
04.			
05.			
06.			

Drawing Information :

Drawn by : R  
Project Architect : YC  
Structural Engineer : -  
ME Engineer : -  
Contractor : -

Client :  
**SINDY & MICHAEL**

Project :  
**RUMAH TINGGAL  
SINDY & MICHAEL**



Drawing Title :

**DETAIL  
JENDELA  
W1, W2, W3 & W4**



Project No. : -  
Status : FOR CONSTRUCTION

Date : -  
Scale : 1 : 50

Drawing Number  
**AR-07.002-001**

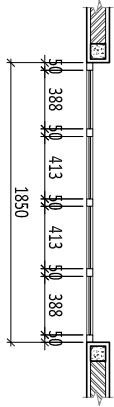
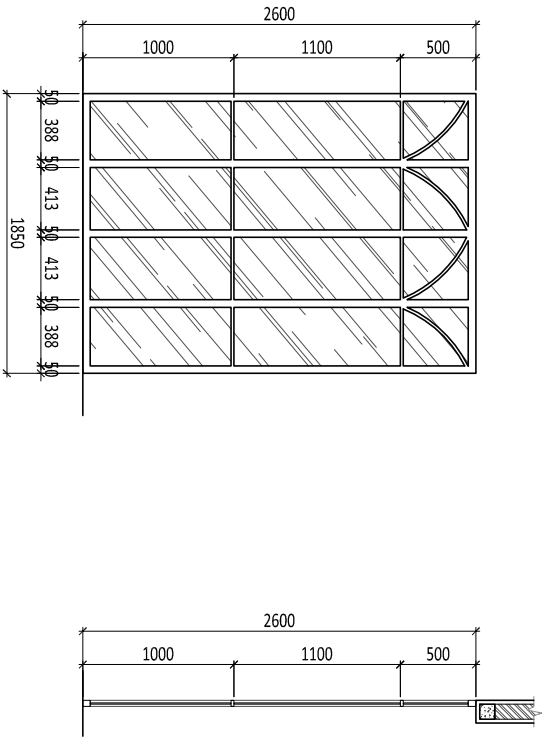


**W-3**  
TIPE : FIXED  
LOKASI : RUANG MAKAN  
QTY : 1  
DAUN : CLEAR GLASS 8MM  
KUSEN / FRAME : KAYU SOLID  
ENGSEL / AKSESORIS : -

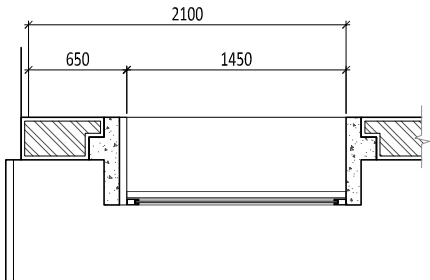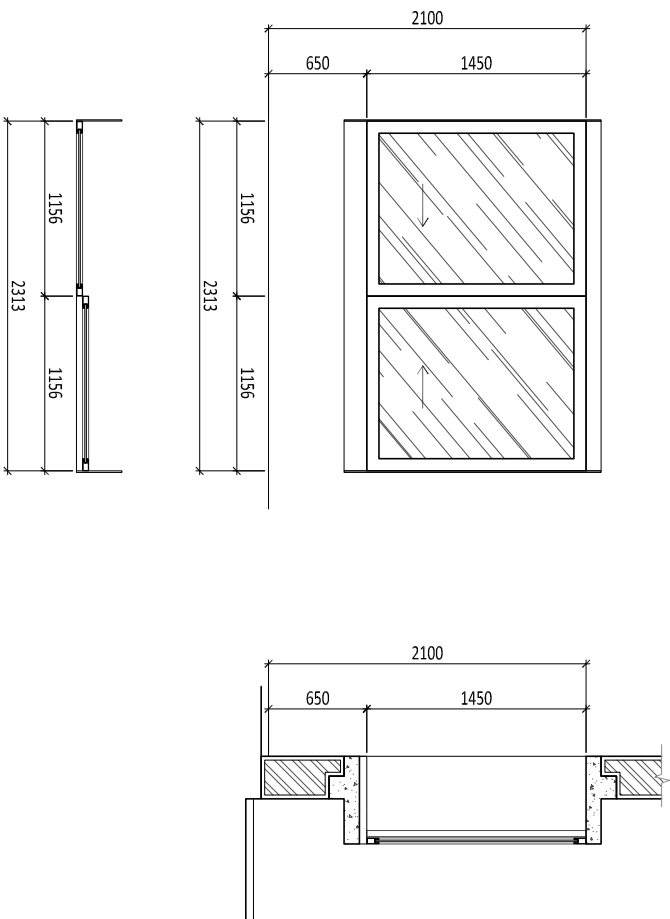

**W-1**  
TIPE : DOUBLE SLIDING  
LOKASI : KAMAR LANTAI 1  
QTY : 1  
DAUN : CLEAR GLASS 8MM  
KUSEN / FRAME : ALUMINIUM  
ENGSEL / AKSESORIS : EK. DEKSON

**W-4**  
TIPE :  
LOKASI :  
QTY :  
DAUN :  
KUSEN / FRAME :  
ENGSEL / AKSESORIS :

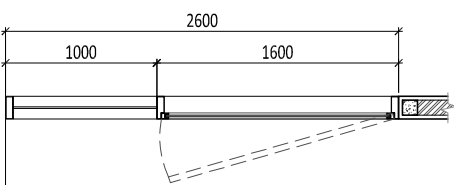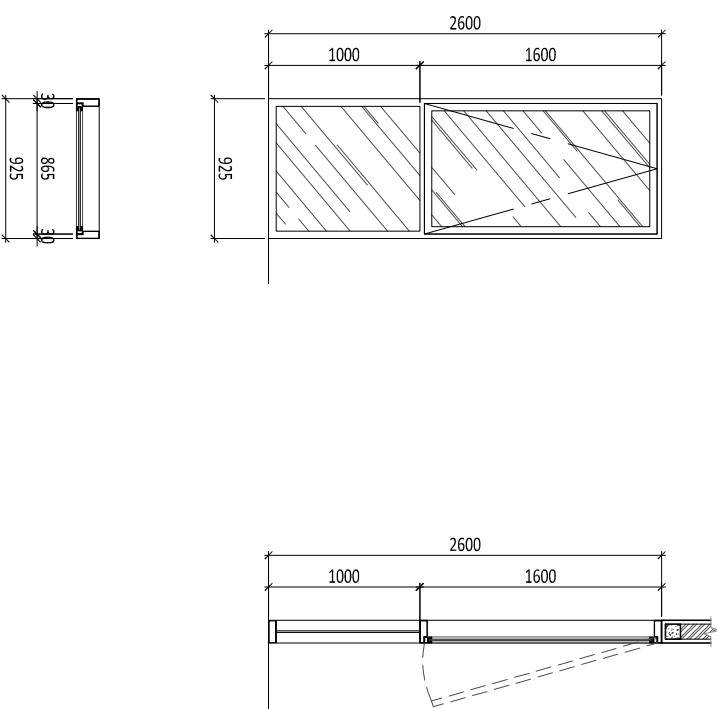

**W-2**  
TIPE : JUNGKIT  
LOKASI : TAMAN TENGAH  
QTY : 1  
DAUN : CLEAR GLASS 8MM  
KUSEN / FRAME : ALUMINIUM  
ENGSEL / AKSESORIS : EK. DORNA

Legend :

NO.	DATE	REVISED /ISSUE	MARK
01.			
02.			
03.			
04.			
05.			
06.			

Drawing Information :

Drawn by : R  
Project Architect : YC  
Structural Engineer : -  
ME Engineer : -  
Contractor : -  
Client :

**SINDY & MICHAEL**

Project :

**RUMAH Tinggal  
SINDY & MICHAEL**

Drawing Title :

**DETAIL  
JENDELA  
W5, W6, W7 & W8**

Project No. :




Status : **FOR CONSTRUCTION**

Date :

Scale : 1 : 50


Drawing Number

**AR-07.002-002**

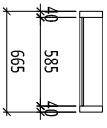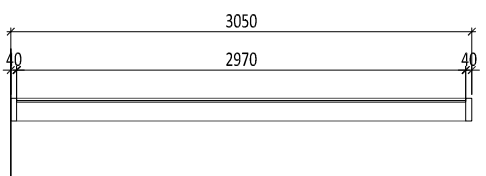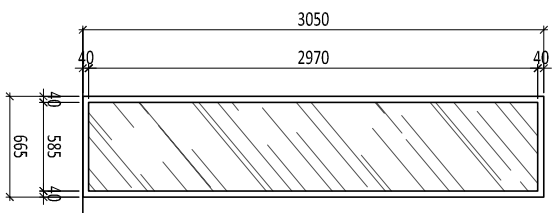

<b>W-7</b>		DAUN :	CLEAR GLASS 8MM
Tipe :	FIXED	Kusen / Frame :	KAYU SOLID
Lokasi :	KAMAR ANAK	Engsel / Aksesoris :	-
Qty :	1		

<b>W-8</b>		DAUN :	TEXTURE TEMPERED GLASS 8MM
Tipe :	FIXED	Kusen / Frame :	-
Lokasi :	KAMAR MANDI UTAMA	Engsel / Aksesoris :	-
Qty :	1		

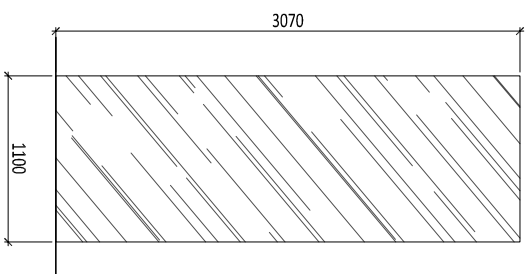

<b>W-5</b>		DAUN :	
Tipe :		Kusen / Frame :	
Lokasi :		Engsel / Aksesoris :	
Qty :			

<b>W-6</b>		DAUN :	
Tipe :		Kusen / Frame :	
Lokasi :		Engsel / Aksesoris :	
Qty :			

Legend :

NO.	DATE	REVISED /ISSUE	MARK
01.			
02.			
03.			
04.			
05.			
06.			

Drawing Information :

Drawn by	: R
Project Architect	: YC
Structural Engineer	: -
ME Engineer	: -
Contractor	: -
Client :	

**SINDY & MICHAEL**

Project :

**RUMAH TINGGAL  
SINDY & MICHAEL**

Drawing Title :

**DETAIL  
PINTU JENDELA  
DW1, DW2, DW3 & DW4**

Project No. :

**FOR CONSTRUCTION**

Status :

Date :




Scale :

1 : 50

A3



Drawing Number

AR-07.003-001

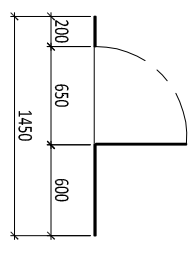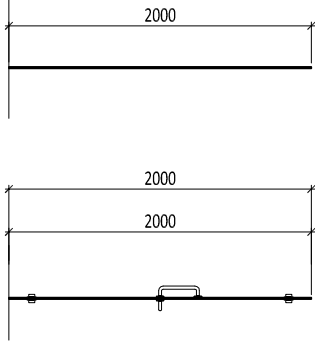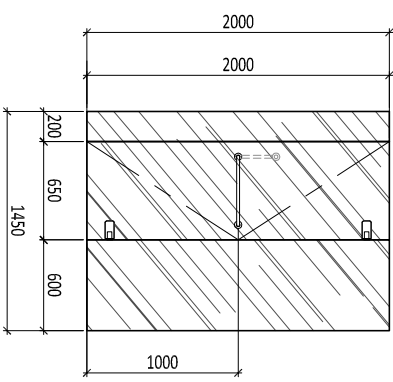


**DW-3**

Tipe	: SWING	DAUN	: CLEAR GLASS 10MM FIN. WATER REPELLENT
Lokasi	: KAMAR MANDI UTAMA	KUSEN / FRAME	: -
QTY	: 1	ENGSEL / AKSESORIS	: EK. DEKSON

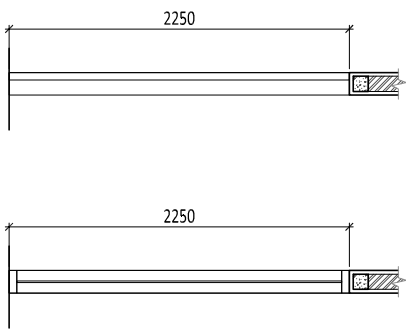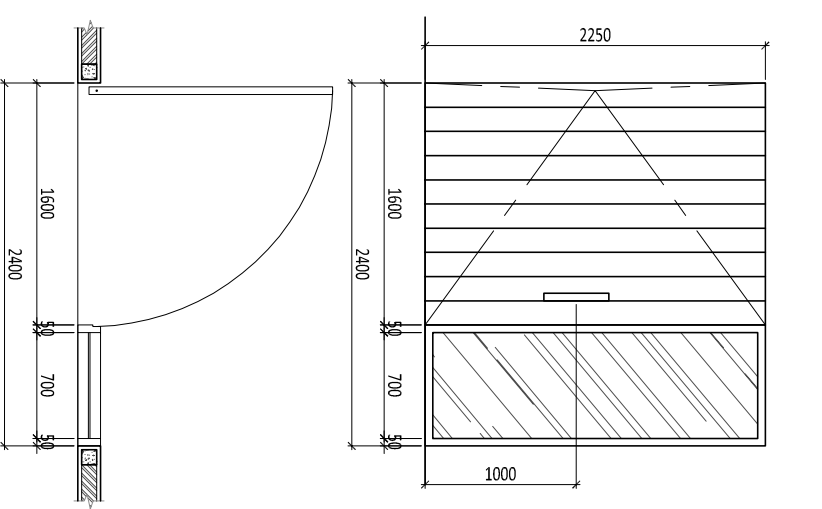






**DW-1**

Tipe	: PIVOT	DAUN	: KAYU SOLID, CLEAR GLASS 8MM
Lokasi	: PINTU UTAMA	KUSEN / FRAME	: KAYU SOLID
QTY	: 1	ENGSEL / AKSESORIS	: EK. DORMA

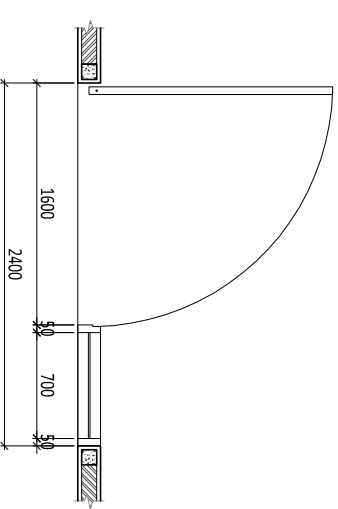


**DW-4**

Tipe	: SWING	DAUN	: CLEAR GLASS 10MM FIN. WATER REPELLENT
Lokasi	: KAMAR MANDI ANAK	KUSEN / FRAME	: -
QTY	: 1	ENGSEL / AKSESORIS	: EK. DEKSON

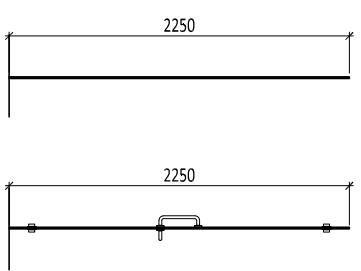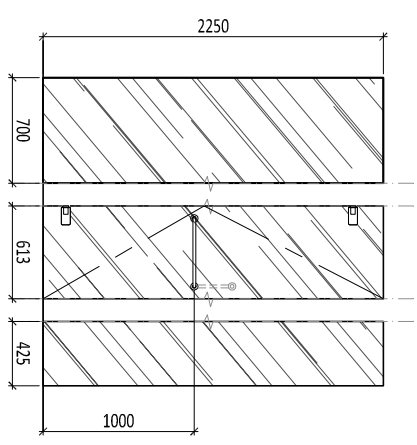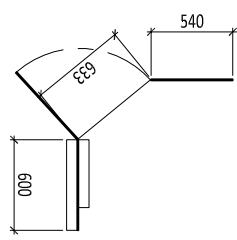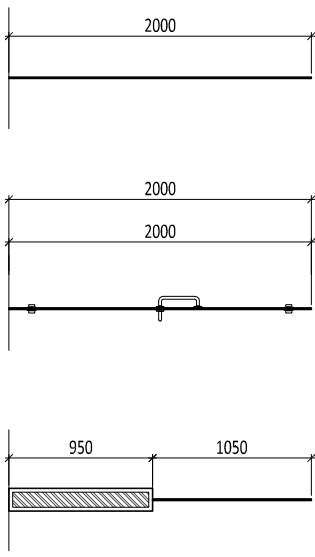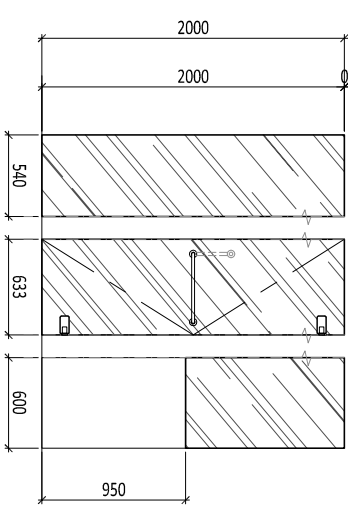

**DW-2**

Tipe	: SWING	DAUN	: CLEAR GLASS 10MM FIN. WATER REPELLENT
Lokasi	: POWDER ROOM	KUSEN / FRAME	: -
QTY	: 1	ENGSEL / AKSESORIS	: EK. DEKSON

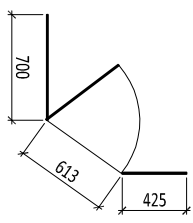

Legend :

NO.	DATE	REVISED /ISSUE	MARK
01.			
02.			
03.			
04.			
05.			
06.			

Drawing Information :

Drawn by : R  
Project Architect : YC  
Structural Engineer : -  
ME Engineer : -  
Contractor : -

Client :  
**SINDY & MICHAEL**

Project :  
**RUMAH TINGGAL  
SINDY & MICHAEL**

Drawing Title :

**DETAIL  
PINTU JENDELA  
DW5**

Project No. : -

Status : FOR CONSTRUCTION

Date : -





Scale : 1 : 50

Drawing Number

AR-07\_003-002

TIPE :	DAUN :
LOKASI :	KUSEN / FRAME :
QTY :	ENGSEL / AKSESORIS :

TIPE :	DAUN :
LOKASI :	KUSEN / FRAME :
QTY :	ENGSEL / AKSESORIS :

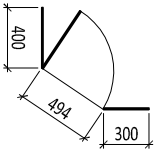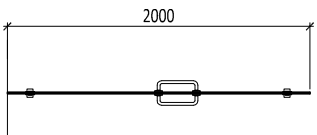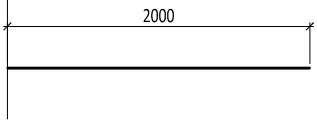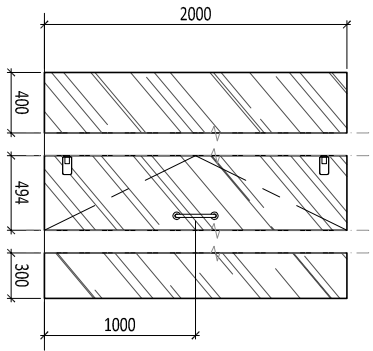

TIPE :	DAUN :
LOKASI :	KUSEN / FRAME :
QTY :	ENGSEL / AKSESORIS :

TIPE :	DAUN :
LOKASI :	KUSEN / FRAME :
QTY :	ENGSEL / AKSESORIS :

**DW-5**

TIPE : SWING  
LOKASI : KAMAR MANDI PEMBANTU  
QTY : 1

DAUN : CLEAR GLASS 10MM FIN. WATER REPELLENT  
KUSEN / FRAME : -  
ENGSEL / AKSESORIS : EK. DEKSON

Legend :

NO.	DATE	REVISED /ISSUE	MARK
01.			
02.			
03.			
04.			
05.			
06.			

Drawing Information :

Drawn by : R  
Project Architect : YC  
Structural Engineer : -  
ME Engineer : -  
Contractor : -

Client :  
**SINDY & MICHAEL**

Project :  
**RUMAH Tinggal  
SINDY & MICHAEL**

Drawing Title :

**DETAIL  
LANTAI  
A, B & C**

Project No. : -


Status : **FOR CONSTRUCTION**

Date : -


Scale : 1 : 15

Drawing Number


**AR-08.001-001**

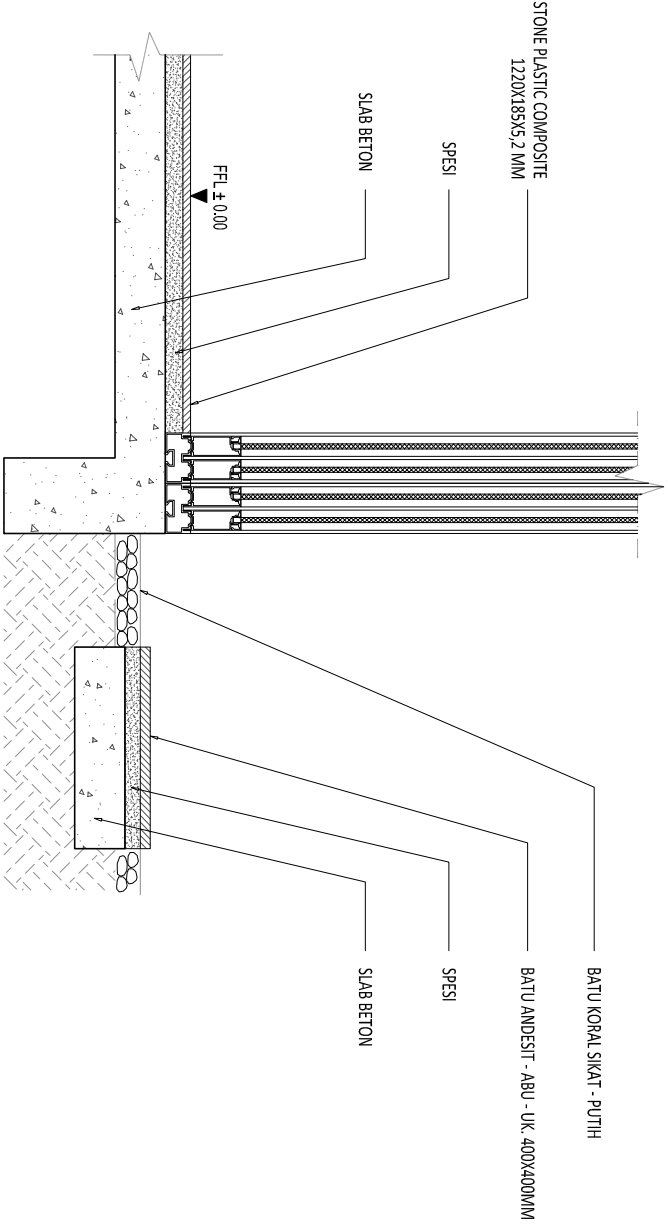

**3**  
**DETAIL C**  
SCALE 1 : 15 (A3)

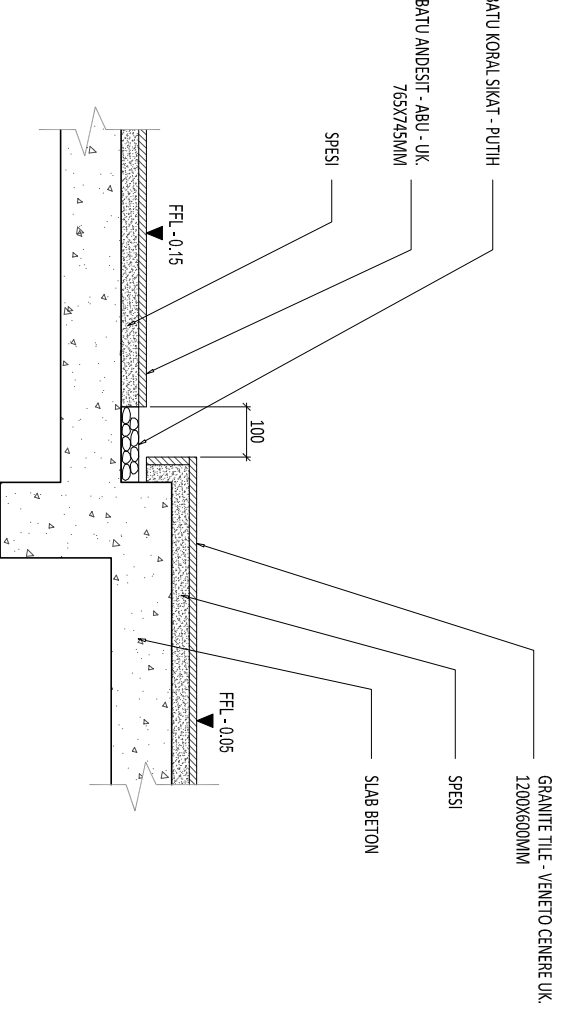

**1**  
**DETAIL A**  
SCALE 1 : 15 (A3)

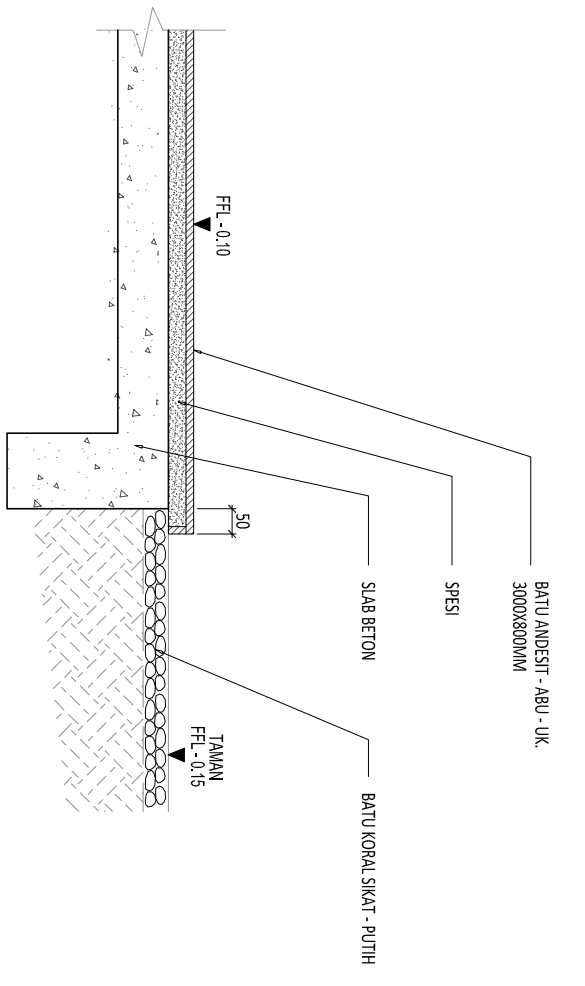

**2**  
**DETAIL B**  
SCALE 1 : 15 (A3)

Legend :

NO.	DATE	REVISED /ISSUE	MARK
01.			
02.			
03.			
04.			
05.			
06.			

Drawing Information :

Drawn by : R  
Project Architect : YC  
Structural Engineer : -  
ME Engineer : -  
Contractor : -

Client :

SINDY & MICHAEL

Project :

RUMAH TINGGAL  
SINDY & MICHAEL

Drawing Title :

DETAIL  
DINDING

Project No. :


Status FOR CONSTRUCTION

Date :

Scale 1 : 15 A3

Drawing Number

AR-08.002-001

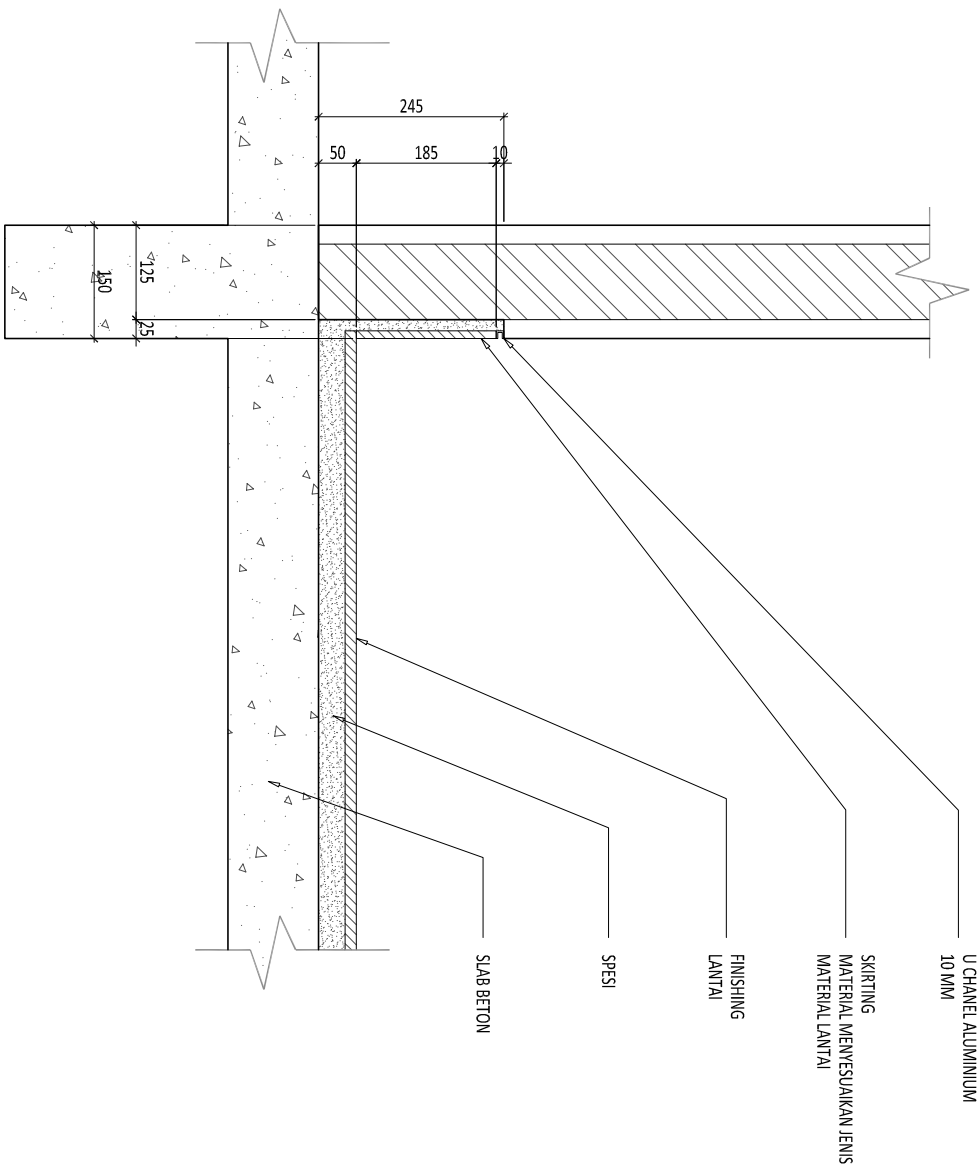

1  
DETAIL TYPICAL  
SCALE 1 : 10 (A3)

COPYRIGHT  
NO PART OF THIS DOCUMENT MAY BE REPRODUCED, TRANSMITTED, OR RECORDED IN ANY FORM OR OTHERWISE WITHOUT PRIOR WRITTEN PERMISSION OF THE ARCHITECTS/ENGINEERS.

Legend :

NO.	DATE	REVISED /ISSUE	MARK
01.			
02.			
03.			
04.			
05.			
06.			

Drawing Information :

Drawn by : R  
Project Architect : YC  
Structural Engineer : -  
ME Engineer : -  
Contractor : -  
Client :

**SINDY & MICHAEL**

Project :

**RUMAH TINGGAL  
SINDY & MICHAEL**

Drawing Title :

DETAIL  
PLAFON  
A, B & C

Project No. :


Status : FOR CONSTRUCTION

Date :


Scale : 1 : 10

Drawing Number


AR-08.003-001

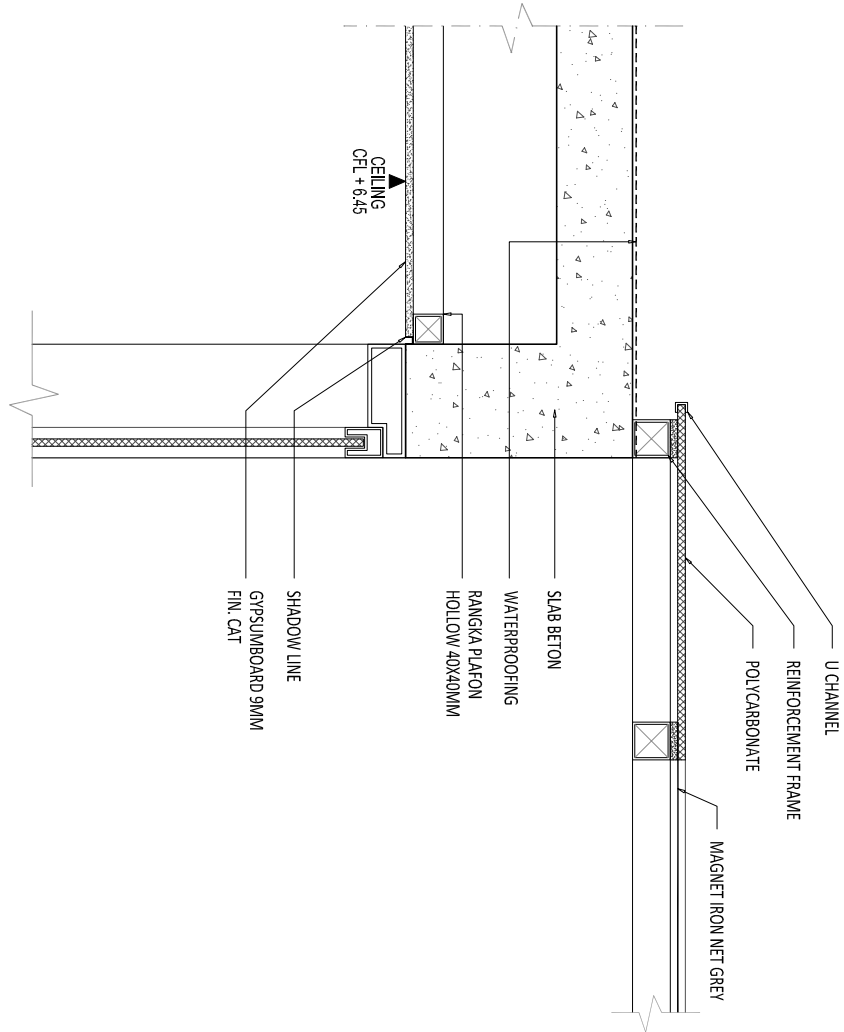

**3** DETAIL C  
SCALE 1 : 10 (A3)

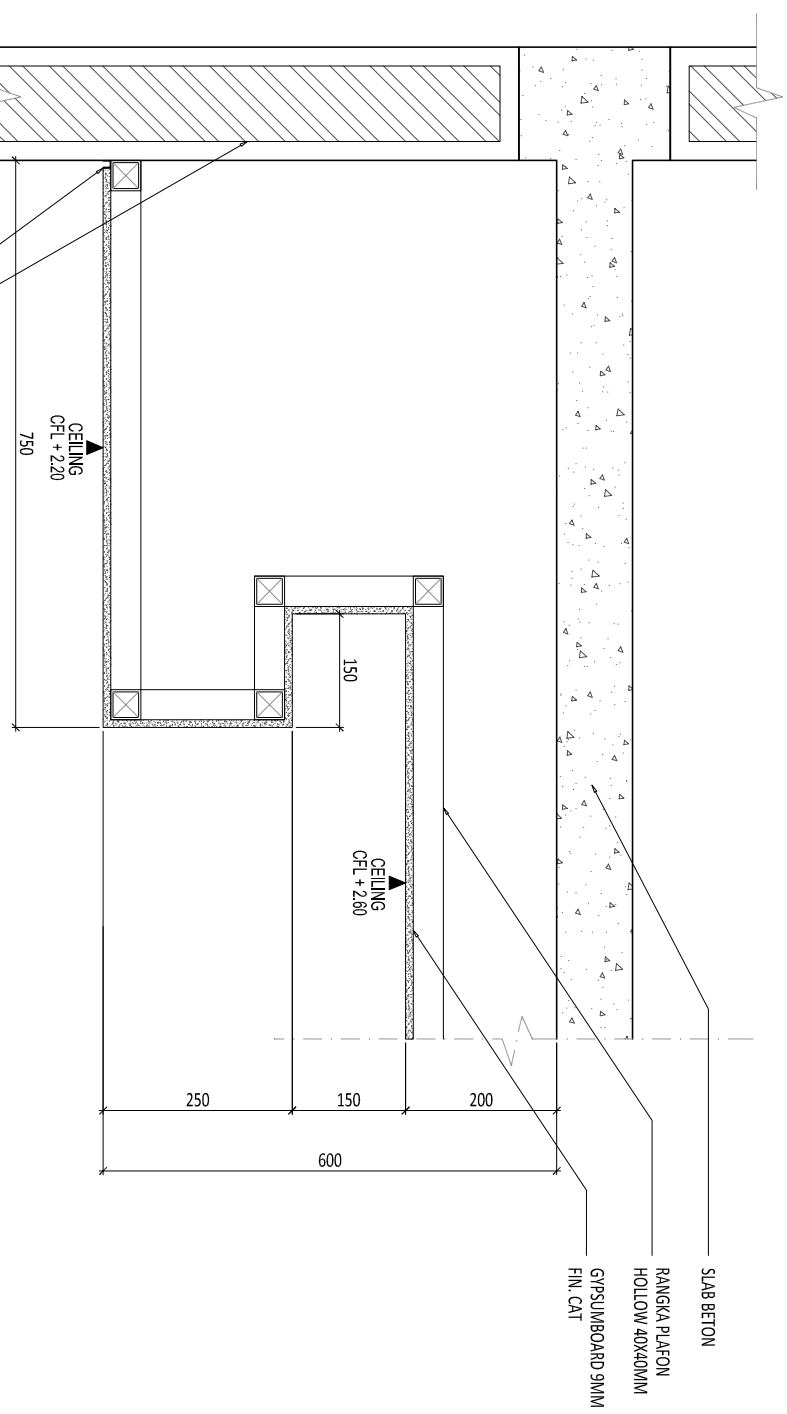

**2** DETAIL B  
SCALE 1 : 10 (A3)

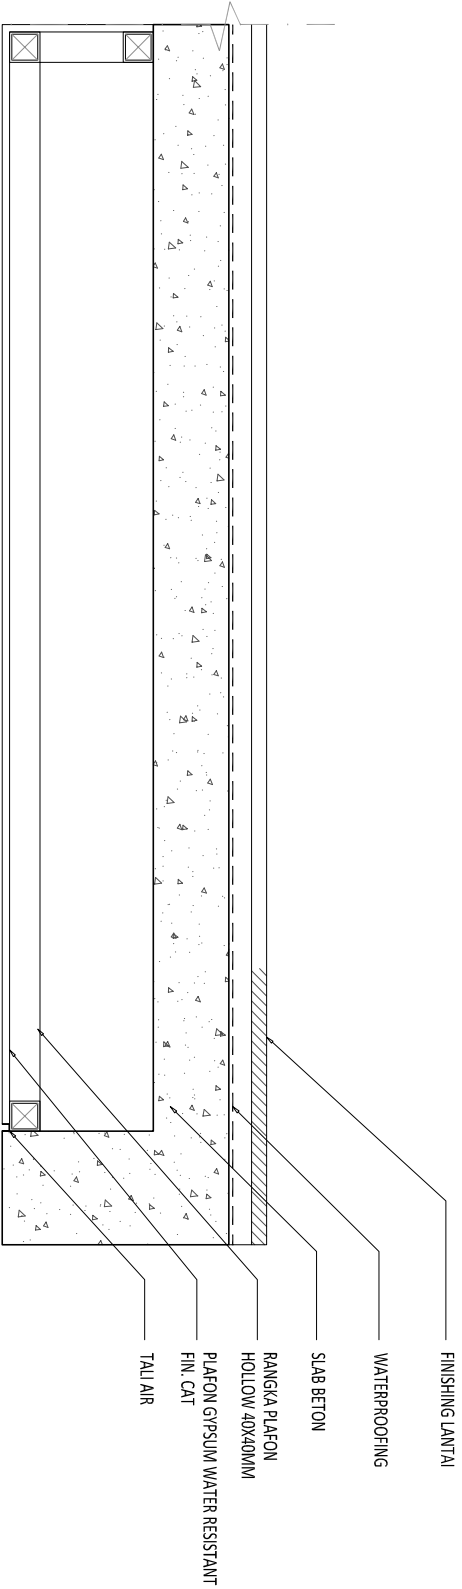

**1** DETAIL A  
SCALE 1 : 10 (A3)

COPYRIGHT  
 NO PART OF THIS DOCUMENT MAY BE REPRODUCED, TRANSMITTED, OR RECORDED IN ANY FORM OR OTHERWISE WITHOUT PRIOR WRITTEN PERMISSION OF THE ARCHITECTS/MEMBERS.

Legend :

NO.	DATE	REVISED /ISSUE	MARK
01.			
02.			
03.			
04.			
05.			
06.			

Drawing Information :

Drawn by : R  
 Project Architect : YC  
 Structural Engineer : -  
 ME Engineer : -  
 Contractor : -

Client :  
**SINDY & MICHAEL**


Project :  
**RUMAH TINGGAL  
 SINDY & MICHAEL**

Drawing Title :  
**DETAIL  
 PLAFON  
 D & E**


Project No. : -  
 Status : FOR CONSTRUCTION

Date : -  
 Scale : 1 : 10

Drawing Number :  
**AR-08.003-002**

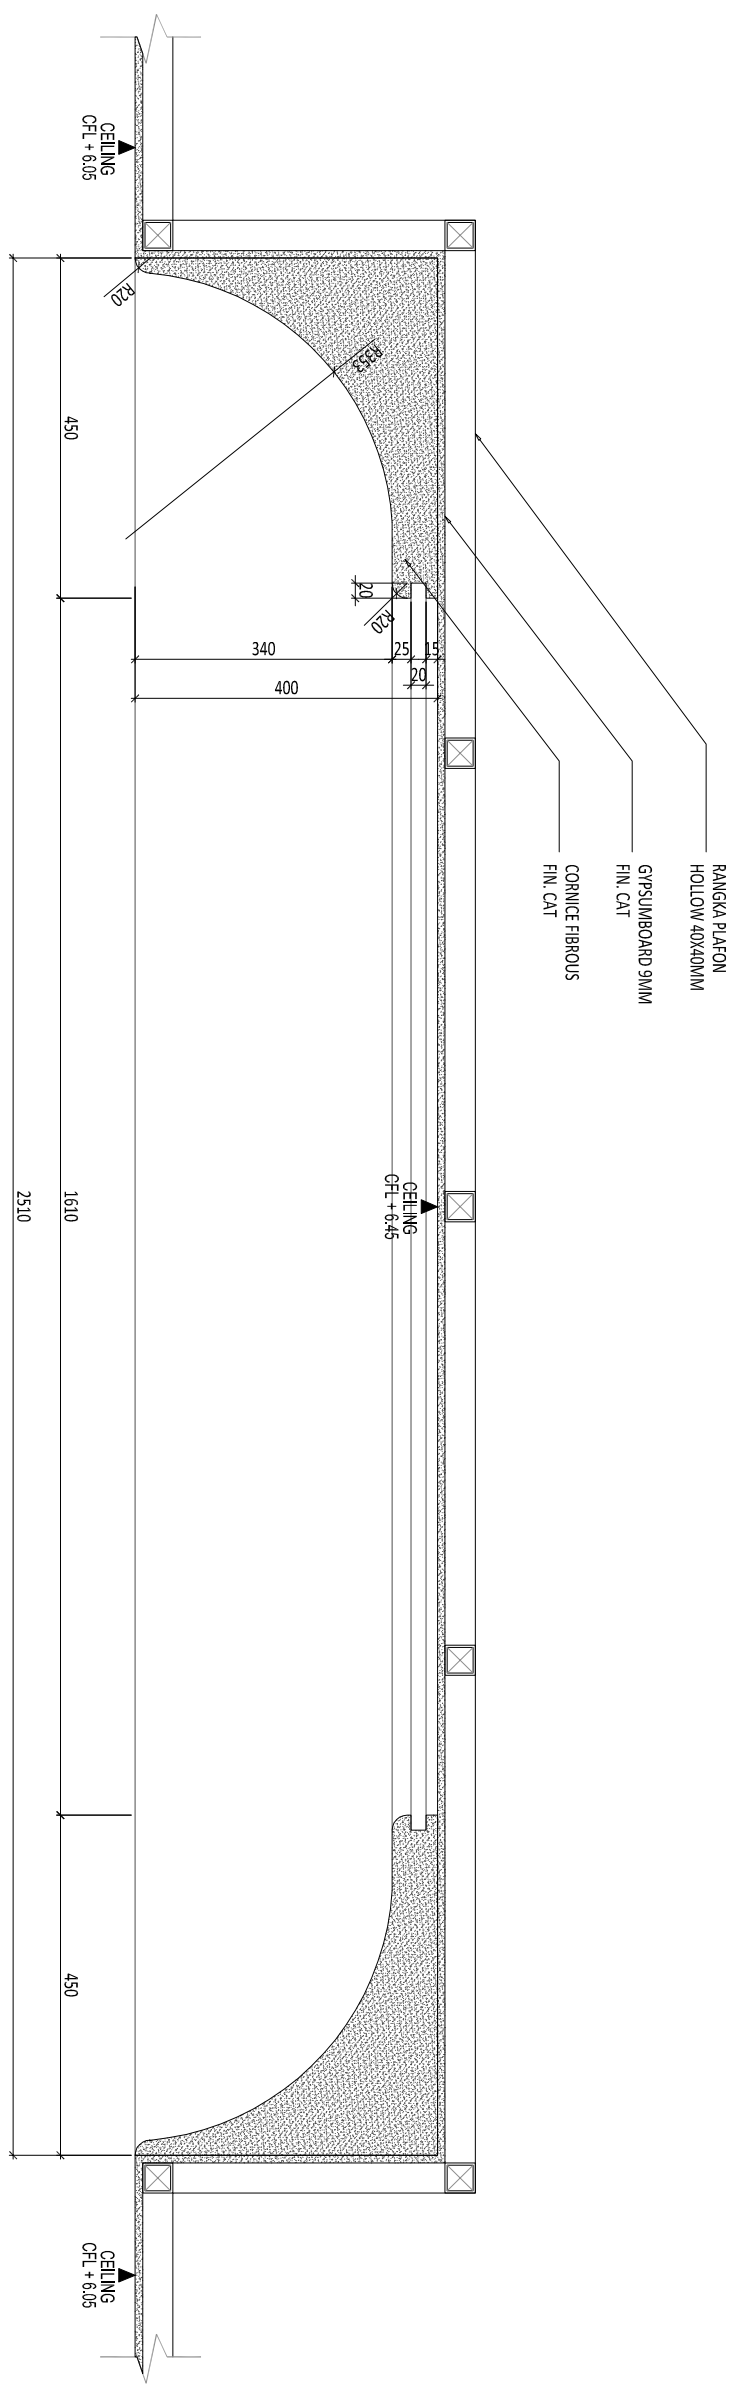


**2**  
 DETAIL E  
 SCALE 1 : 10 (A3)

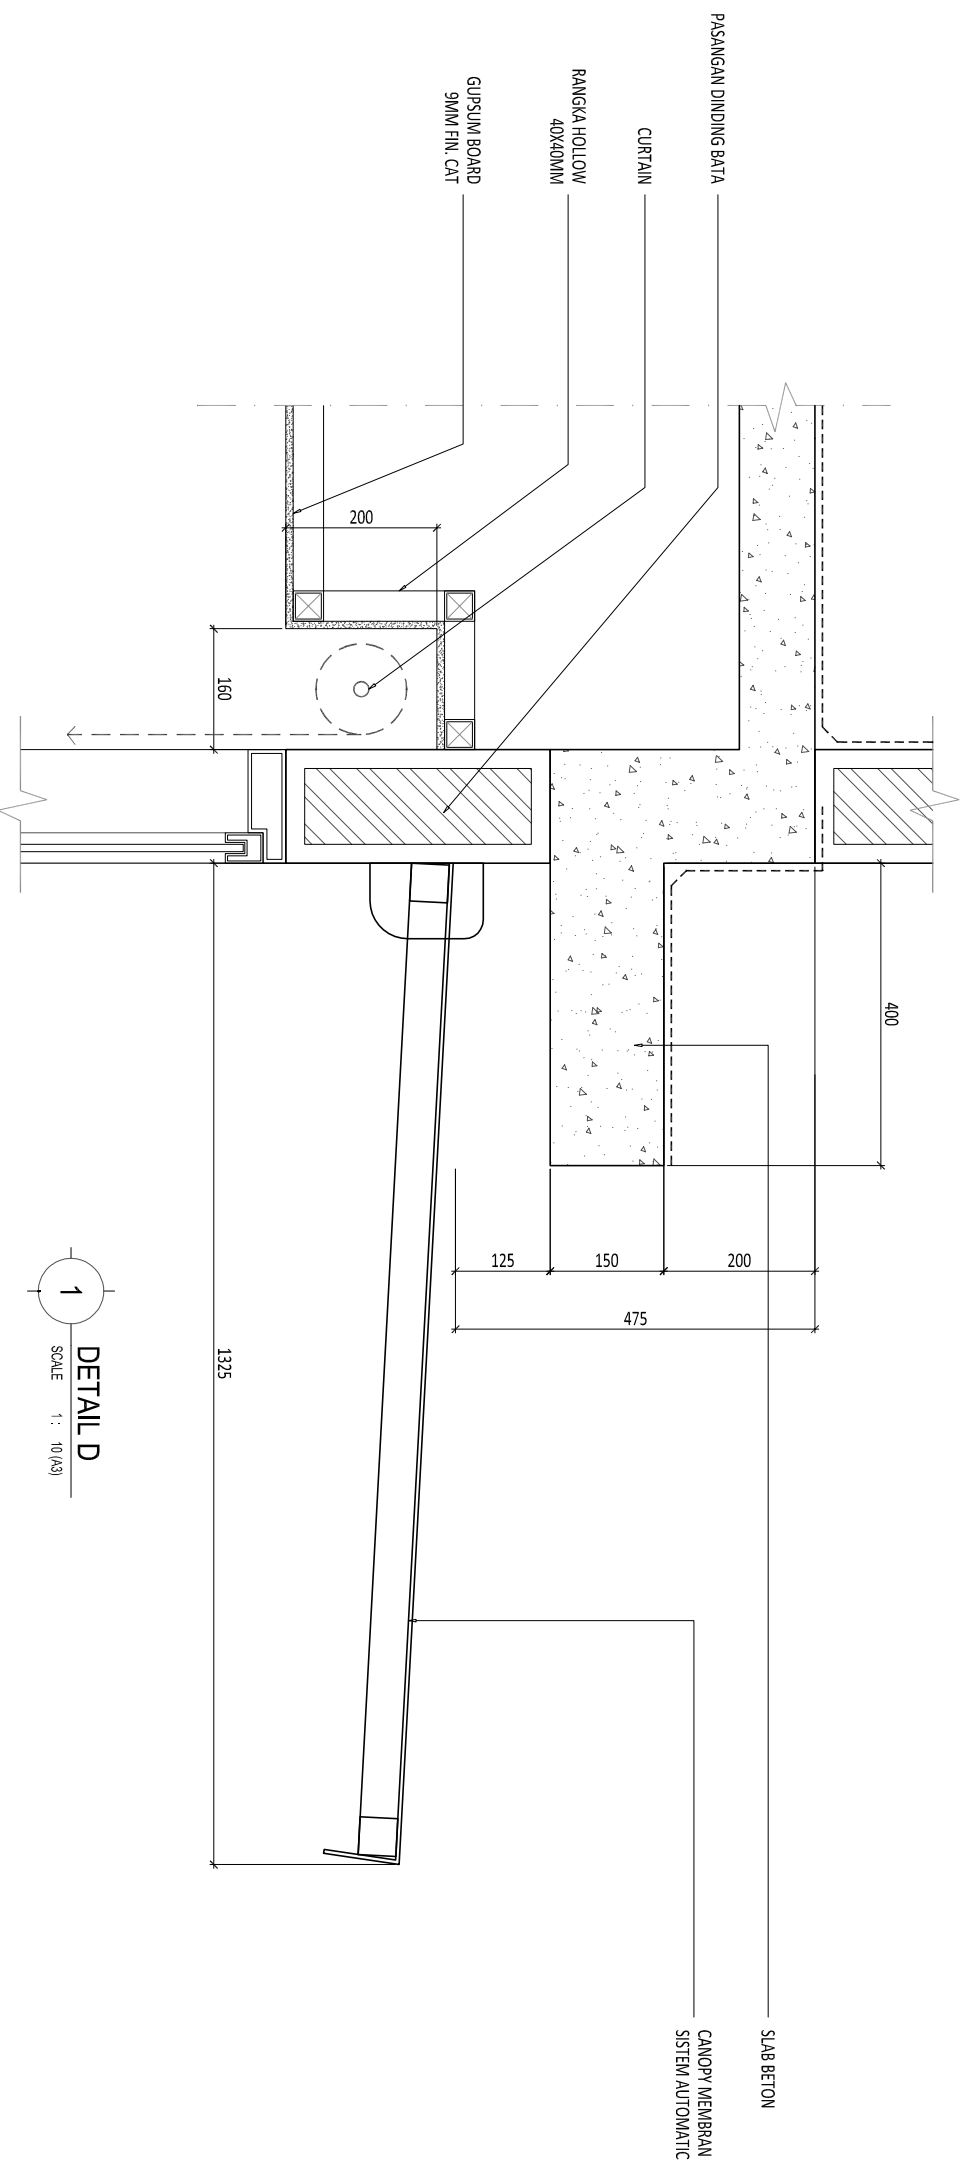


**1**  
 DETAIL D  
 SCALE 1 : 10 (A3)




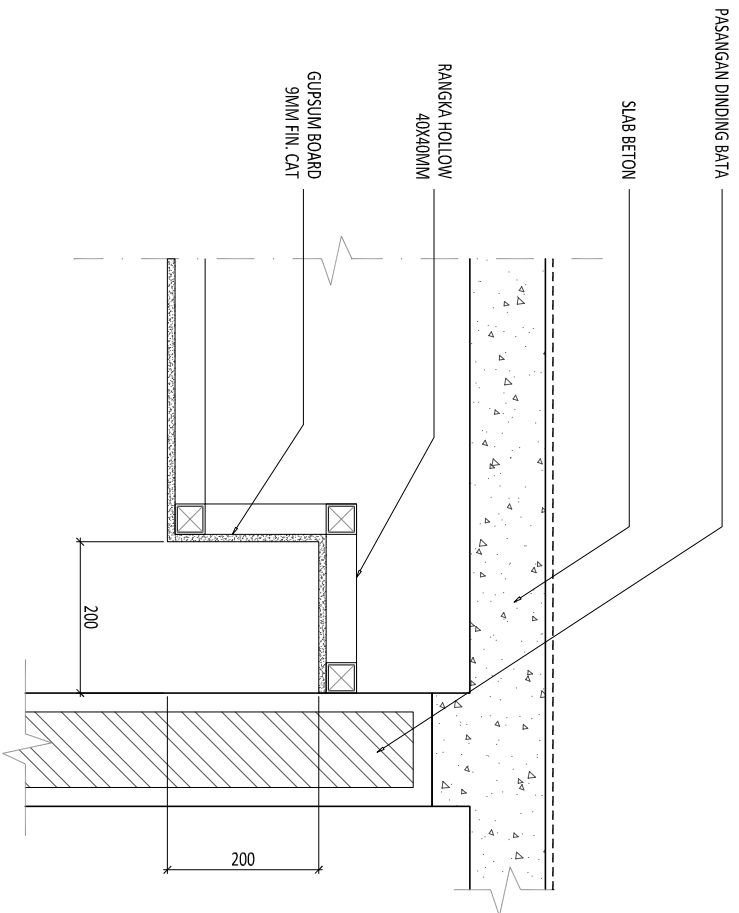


3  
DETAIL H  
SCALE 1: 10 (A3)

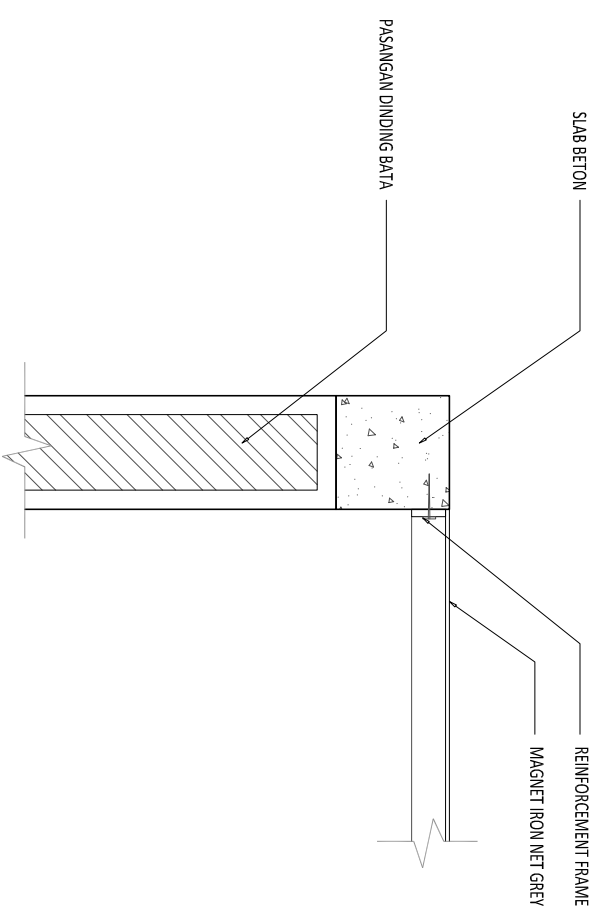

4  
DETAIL I  
SCALE 1: 10 (A3)

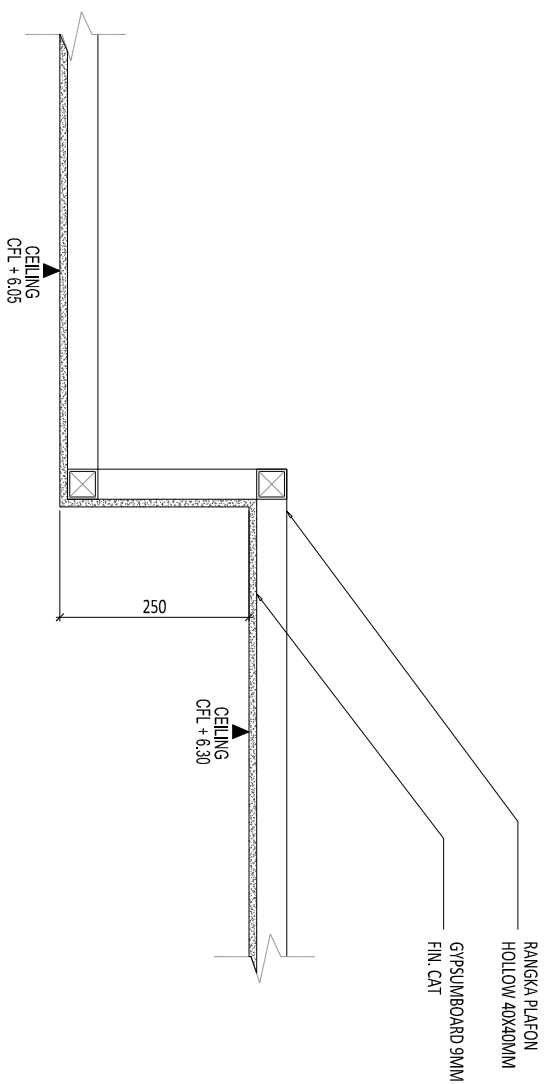

1  
DETAIL F  
SCALE 1: 10 (A3)

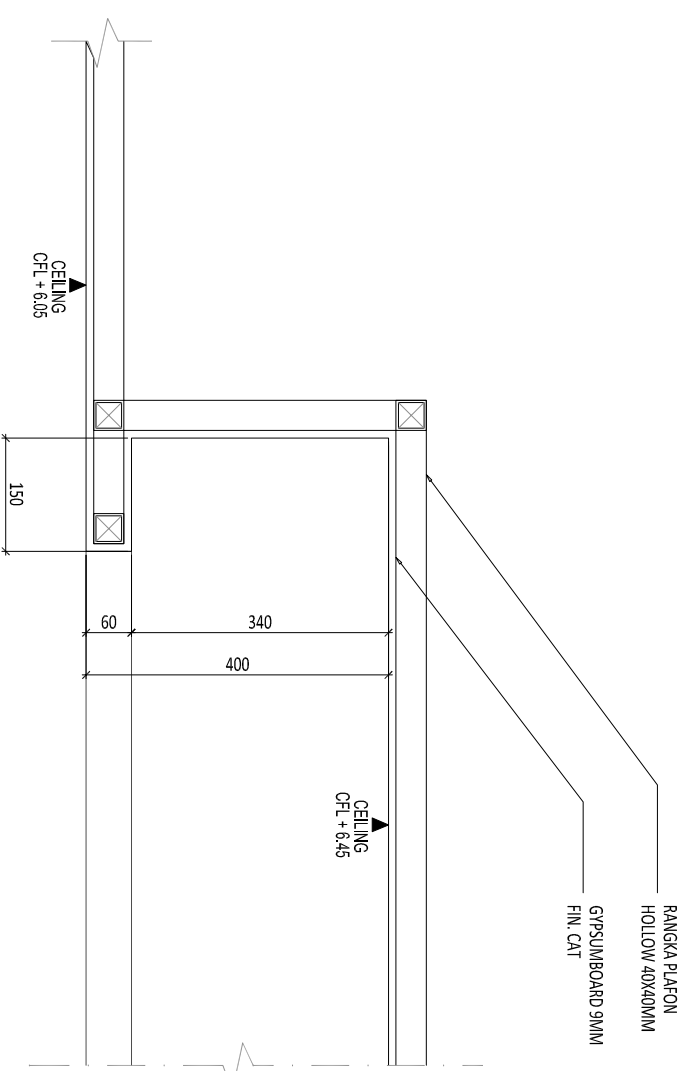

2  
DETAIL G  
SCALE 1: 10 (A3)

COPYRIGHT  
NO PART OF THIS DOCUMENT MAY BE REPRODUCED, TRANSMITTED, OR RECORDED IN ANY FORM OR OTHERWISE WITHOUT PRIOR WRITTEN PERMISSION OF THE ARCHITECTS/ENGINEERS.

Legend :

NO.	DATE	REVISED /ISSUE	MARK
01.			
02.			
03.			
04.			
05.			
06.			

Drawing Information :

Drawn By : R  
Project Architect : YC  
Structural Engineer : -  
ME Engineer : -  
Contractor : -

Client :

SINDY & MICHAEL

Project :

RUMAH Tinggal  
SINDY & MICHAEL

Drawing Title :

DETAIL  
PLAFON  
F, G, H & I

Project No. :

Status : FOR CONSTRUCTION

Date :

Scale : 1 : 10

Drawing Number

AR-08.003-003

NO.	DATE	REVISED /ISSUE	MARK
01.			
02.			
03.			
04.			
05.			
06.			

Drawing Information :

Drawn by : R  
Project Architect : YC  
Structural Engineer : -  
ME Engineer : -  
Contractor : -

Client :  
SINDY & MICHAEL





Project :  
RUMAH TINGGAL  
SINDY & MICHAEL

Drawing Title :  
DETAIL  
FURNITURE  
FUR-01

Project No. : -  
Status : FOR CONSTRUCTION

Date : -  
Scale : 1 : 20

Drawing Number  
AR-09.001-001

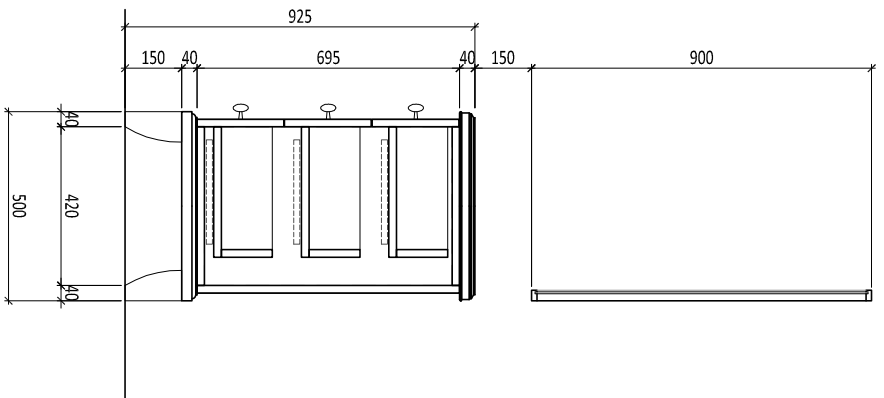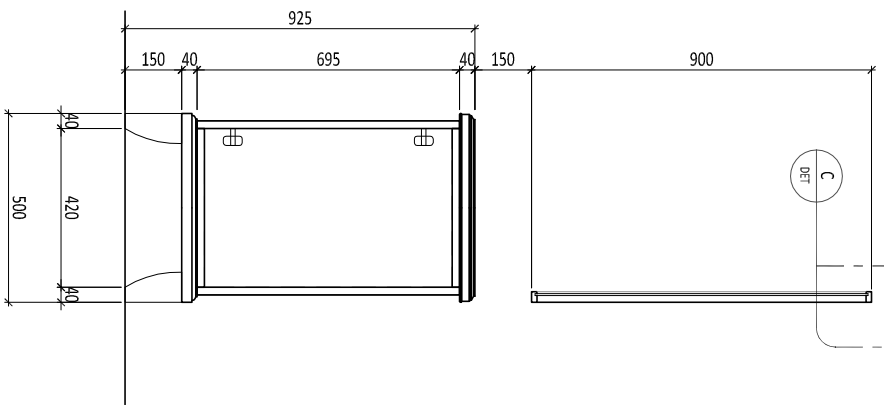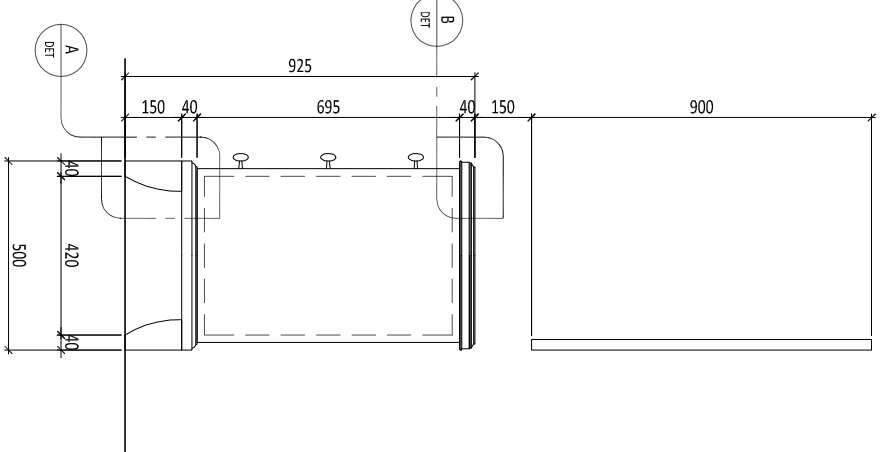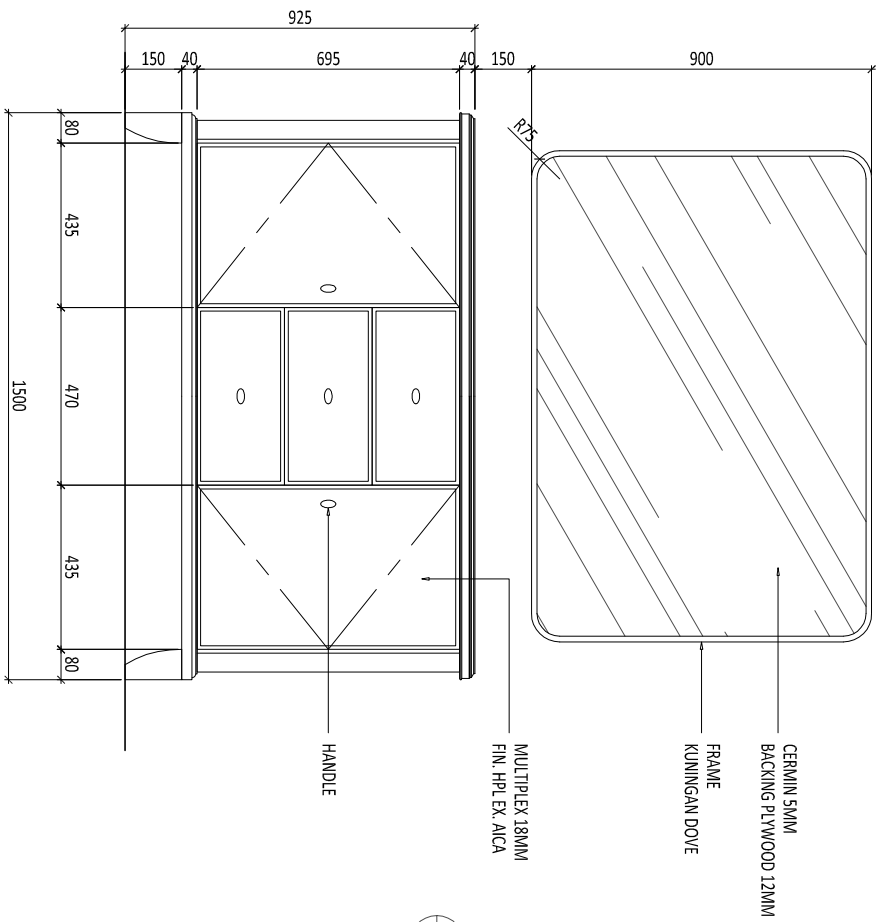


2 TAMPAK DEPAN  
SCALE 1 : 20 (A3)


3 TAMPAK SAMPIING  
SCALE 1 : 20 (A3)

4 POTONGAN 1  
SCALE 1 : 20 (A3)


5 POTONGAN 2  
SCALE 1 : 20 (A3)

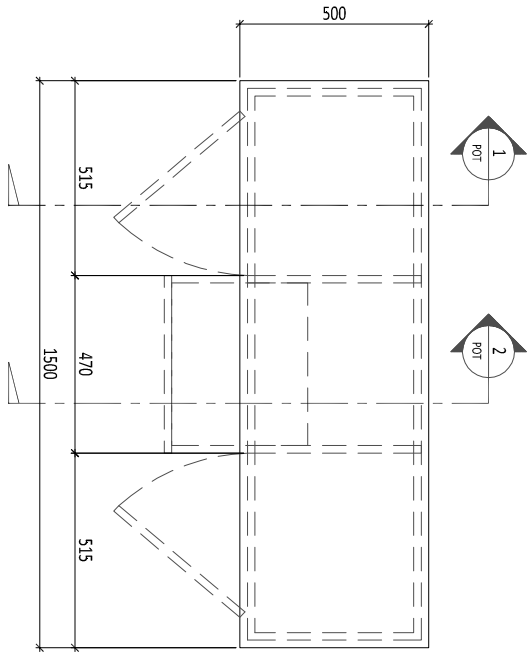


1 DENAH  
SCALE 1 : 20 (A3)

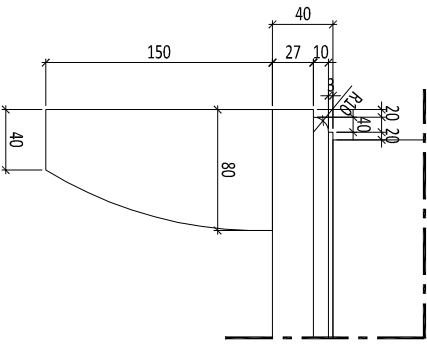

6 DETAIL A  
SCALE 1 : 5 (A3)

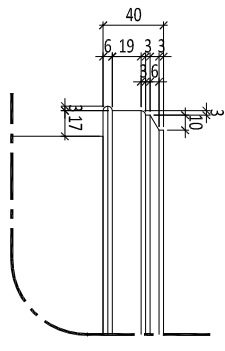

7 DETAIL B  
SCALE 1 : 5 (A3)

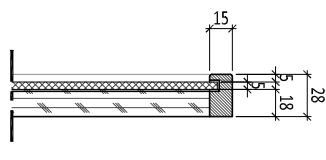

8 DETAIL C  
SCALE 1 : 5 (A3)

COPYRIGHT  
NO PART OF THIS DOCUMENT MAY BE REPRODUCED, TRANSMITTED, OR RECORDED IN ANY FORM OR OTHERWISE WITHOUT PRIOR WRITTEN PERMISSION OF THE ARCHITECTS/ENGINEERS.

Legend :

AKSESORIS EX. HUBEN  
REL DRAWER SLOW MOTION

NO.	DATE	REVISED /ISSUE	MARK
01.			
02.			
03.			
04.			
05.			
06.			

Drawing Information :

Drawn by : R  
Project Architect : YC  
Structural Engineer : -  
ME Engineer : -  
Contractor : -

Client :  
SINDY & MICHAEL

Project :  
RUMAH Tinggal  
SINDY & MICHAEL


Drawing Title :  
DETAIL  
FURNITURE  
FUR-02

Project No. : -  
Status : FOR CONSTRUCTION


Date : -  
Scale : 1 : 20

Drawing Number

AR-09.002-001

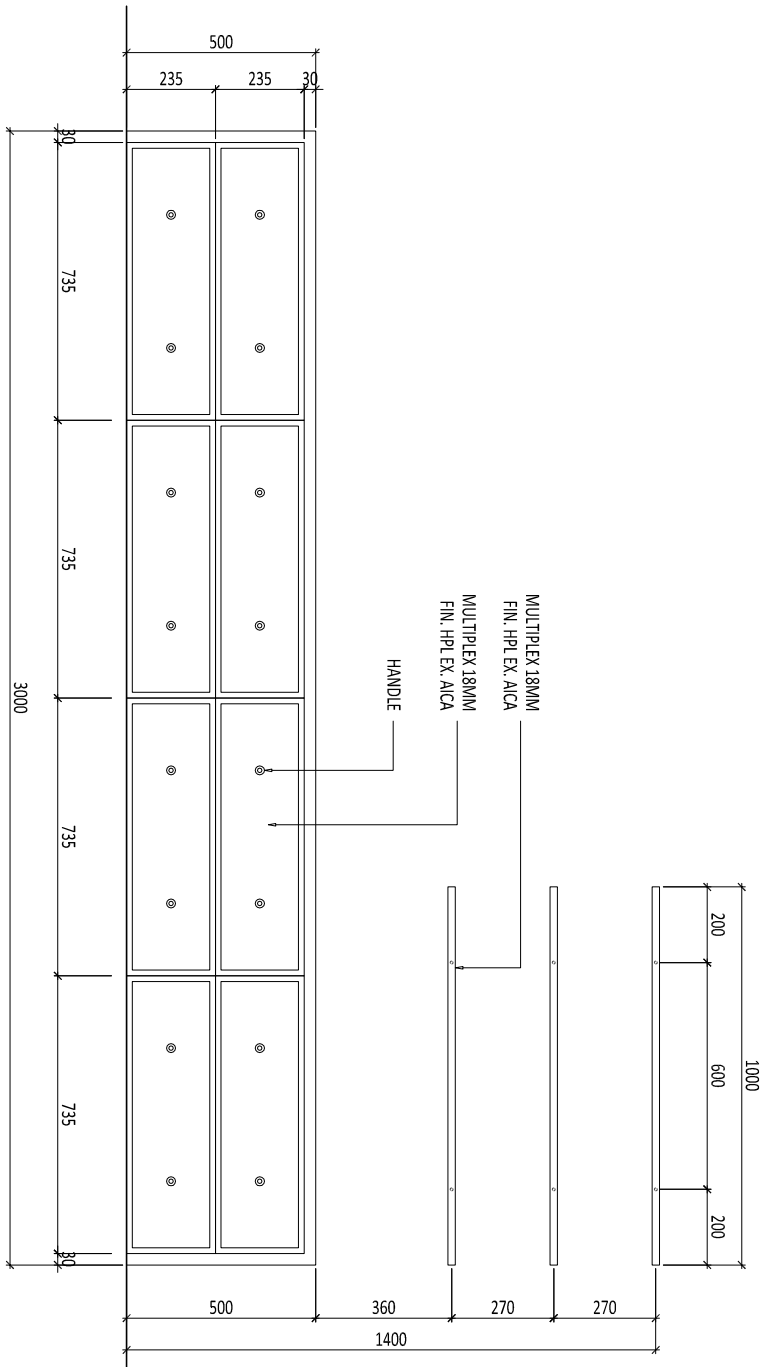


2 TAMPAK DEPAN  
SCALE 1 : 20 (A3)

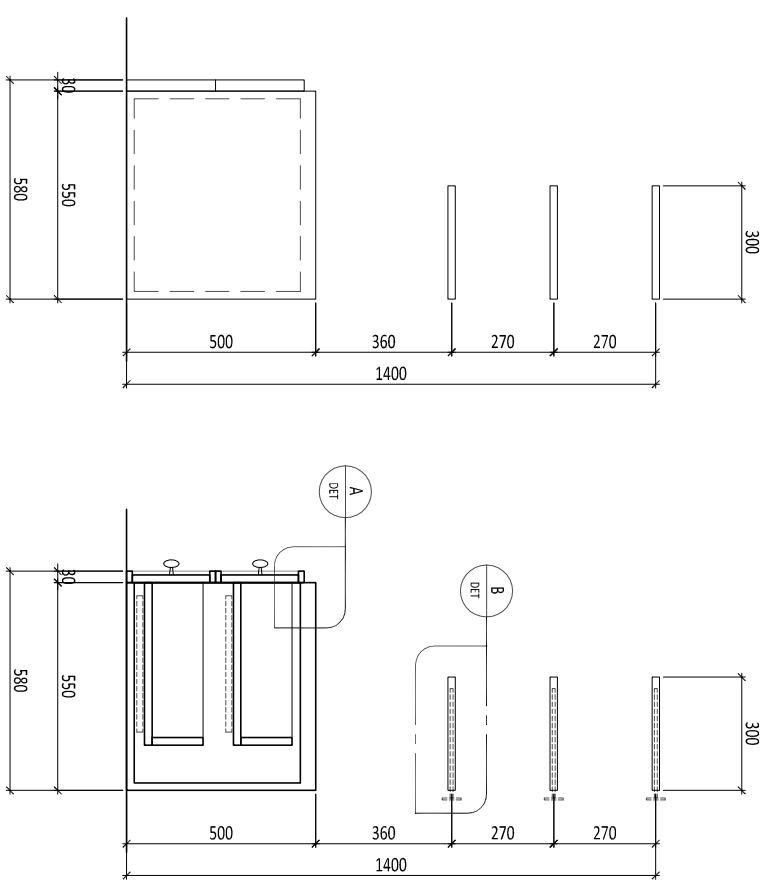


3 TAMPAK SAMPIING  
SCALE 1 : 20 (A3)


4 POTONGAN 1  
SCALE 1 : 20 (A3)

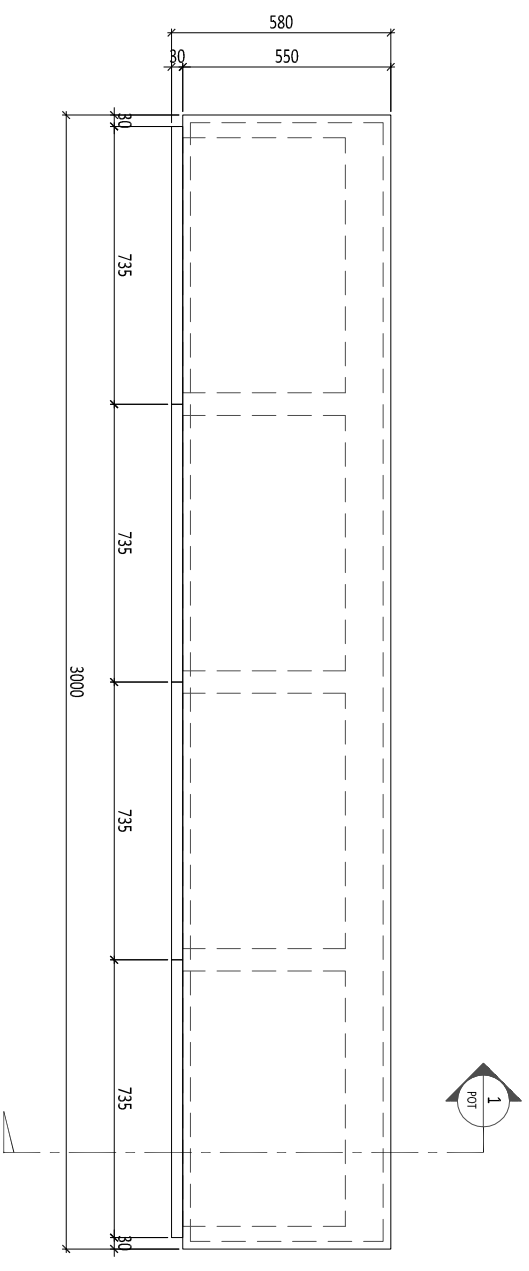

1 DENAH  
SCALE 1 : 20 (A3)

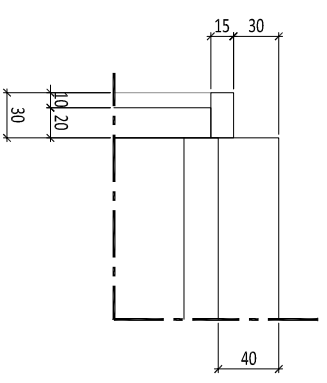

5 DETAIL A  
SCALE 1 : 5 (A3)

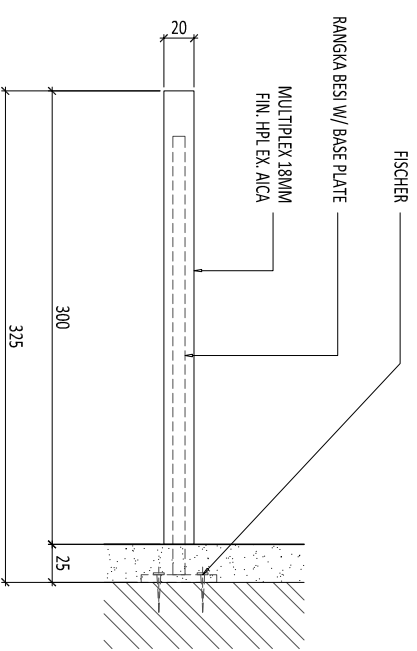

6 DETAIL B  
SCALE 1 : 5 (A3)

COPYRIGHT  
NO PART OF THIS DOCUMENT MAY BE REPRODUCED, TRANSMITTED, OR RECORDED IN ANY FORM OR OTHERWISE WITHOUT PRIOR WRITTEN PERMISSION OF THE ARCHITECTS/ENGINEERS.

Legend :

AKSESORIS EX. HUBEN  
REL DRAWER SLOW MOTION

NO.	DATE	REVISED /ISSUE	MARK
01.			
02.			
03.			
04.			
05.			
06.			

Drawing Information :

Drawn by : R  
Project Architect : YC  
Structural Engineer : -  
ME Engineer : -  
Contractor : -  
Client :

SINDY & MICHAEL

Project :  
**RUMAH TINGGAL  
SINDY & MICHAEL**


Drawing Title :

DETAIL  
FURNITURE  
FUR-03


Project No. : -  
Status : FOR CONSTRUCTION

Date : -  
Scale : 1 : 20


Drawing Number  
AR-09.003-001

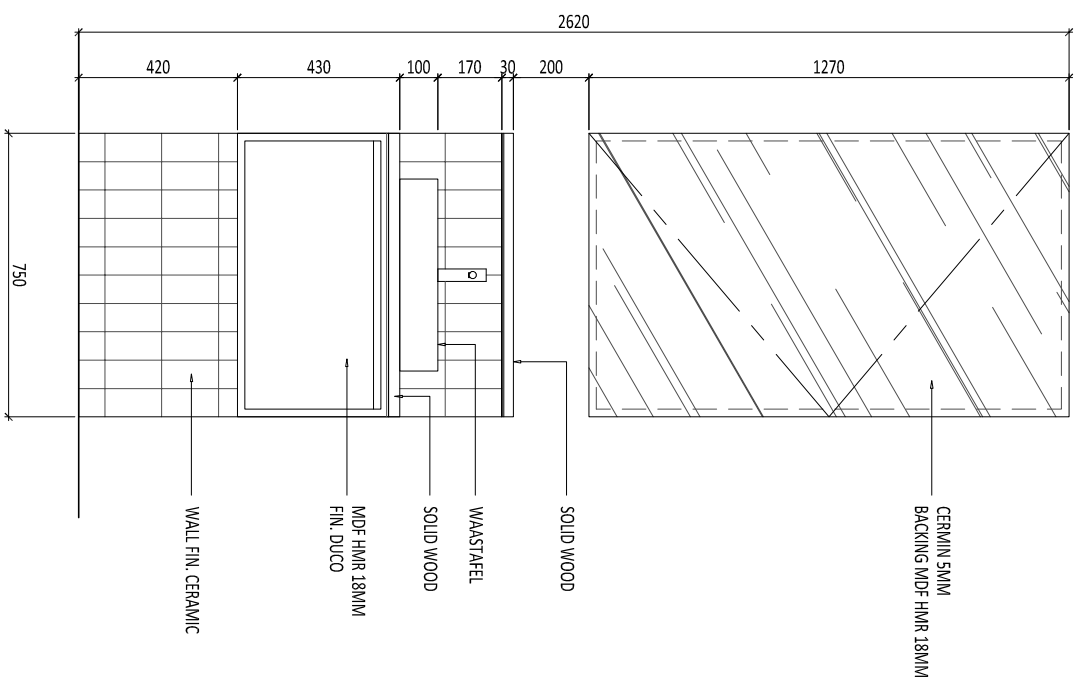


2 TAMPAK DEPAN  
SCALE 1 : 20 (A3)

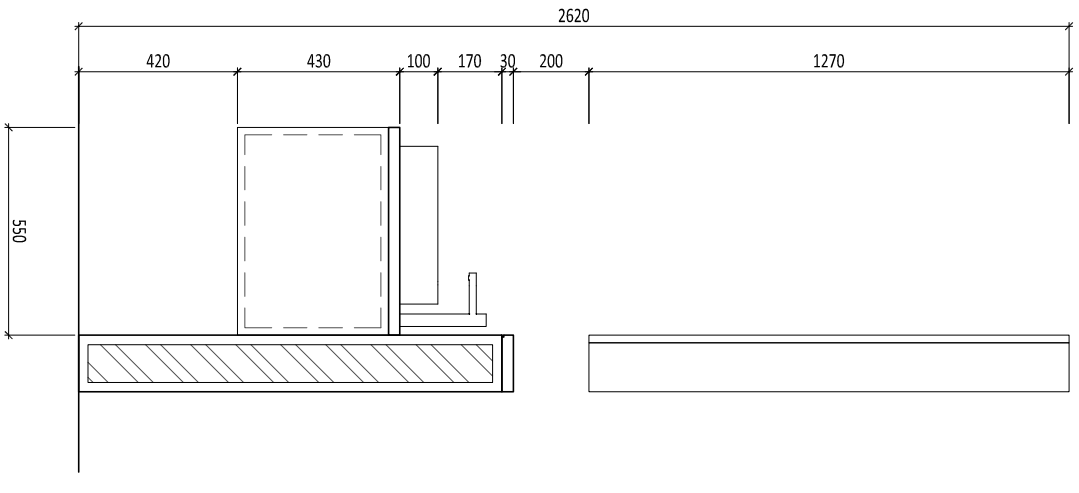


3 TAMPAK SAMPIING  
SCALE 1 : 20 (A3)

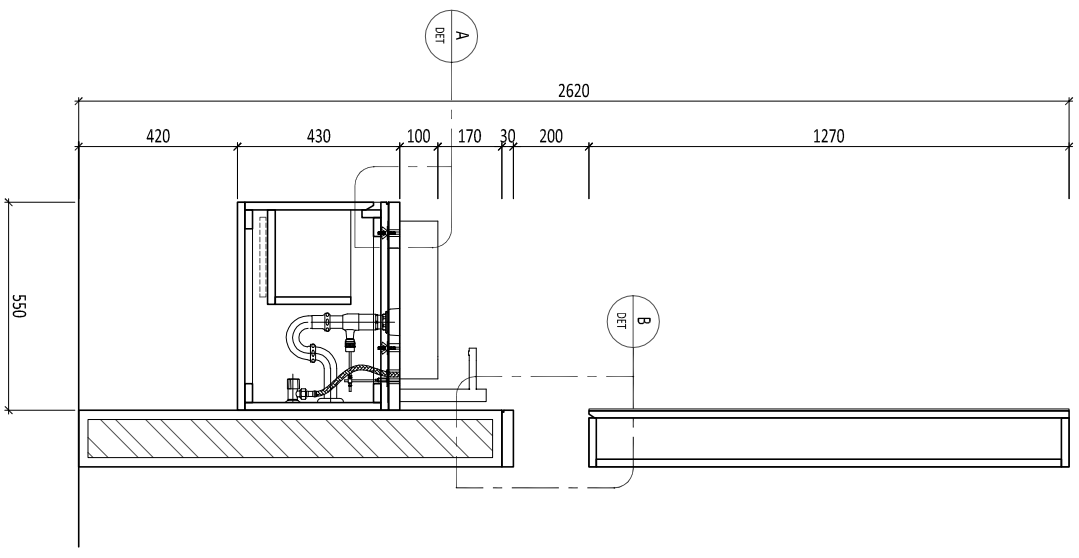


4 POTONGAN 1  
SCALE 1 : 20 (A3)

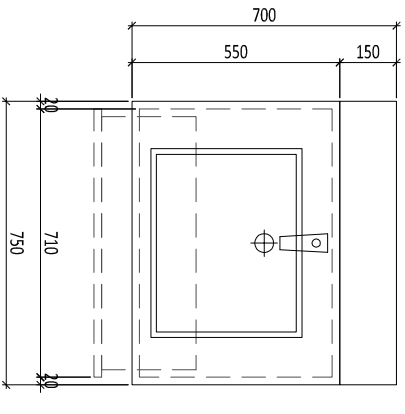

1 DENAH  
SCALE 1 : 20 (A3)

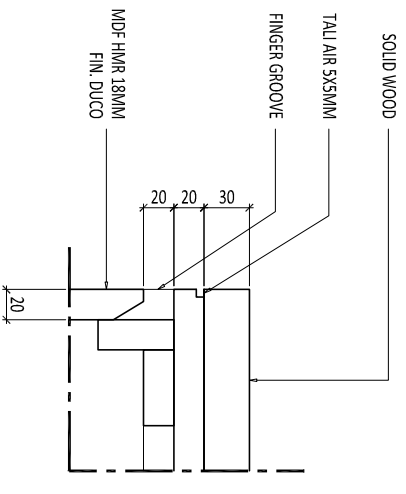

5 DETAIL A  
SCALE 1 : 5 (A3)

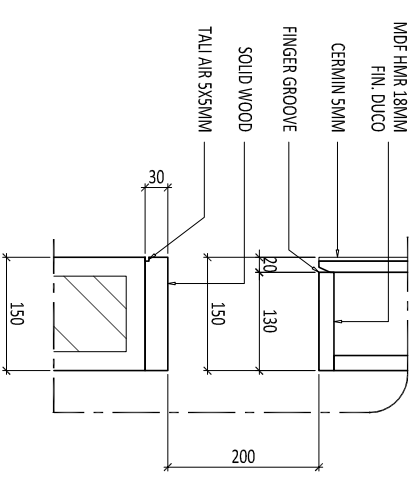

6 DETAIL B  
SCALE 1 : 5 (A3)

Legend :

TOTAL = 2 UNIT

NO.	DATE	REVISED /ISSUE	MARK
01.			
02.			
03.			
04.			
05.			
06.			

Drawing Information :

Drawn by : R  
Project Architect : YC  
Structural Engineer : -  
ME Engineer : -  
Contractor : -

Client :

SINDY & MICHAEL

Project :

RUMAH TINGGAL  
SINDY & MICHAEL

Drawing Title :

DETAIL  
FURNITURE  
FUR-04

Project No. :


Status : FOR CONSTRUCTION

Date :


Scale : 1 : 10 A3

Drawing Number


AR-09.004-001

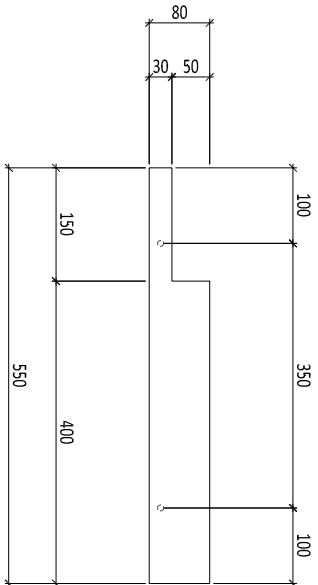


2 TAMPAK DEPAN  
SCALE 1 : 10 (A3)

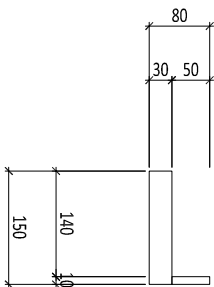


3 TAMPAK SAMPIING  
SCALE 1 : 10 (A3)

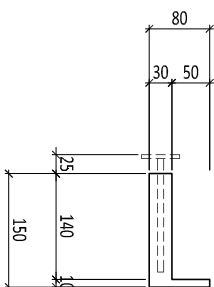

4 POTONGAN 1  
SCALE 1 : 10 (A3)

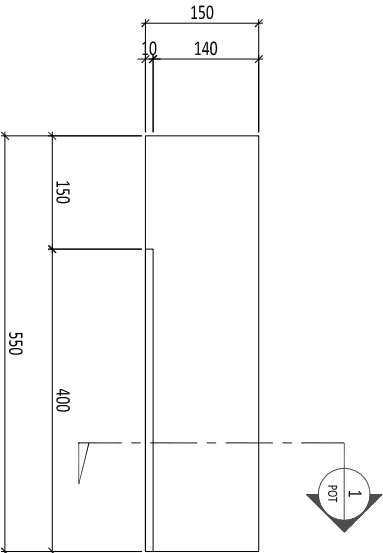

1 DENAH  
SCALE 1 : 10 (A3)

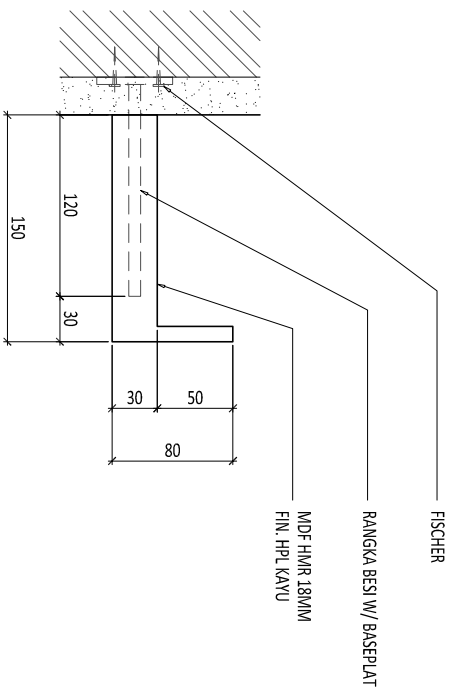

5 DETAIL A  
SCALE 1 : 5 (A3)

Legend :

AKSESORIS EX. HUBEN  
REL DRAWER SLOW MOTION

NO.	DATE	REVISED /ISSUE	MARK
01.			
02.			
03.			
04.			
05.			
06.			

Drawing Information :

Drawn By : R  
Project Architect : YC  
Structural Engineer : -  
ME Engineer : -  
Contractor : -  
Client :

SINDY & MICHAEL

Project :

RUMAH TINGGAL  
SINDY & MICHAEL

Drawing Title :

DETAIL  
FURNITURE  
FUR-05

Project No. :


Status : FOR CONSTRUCTION

Date :

Scale : 1 : 20 A3

Drawing Number

AR-09.005-001

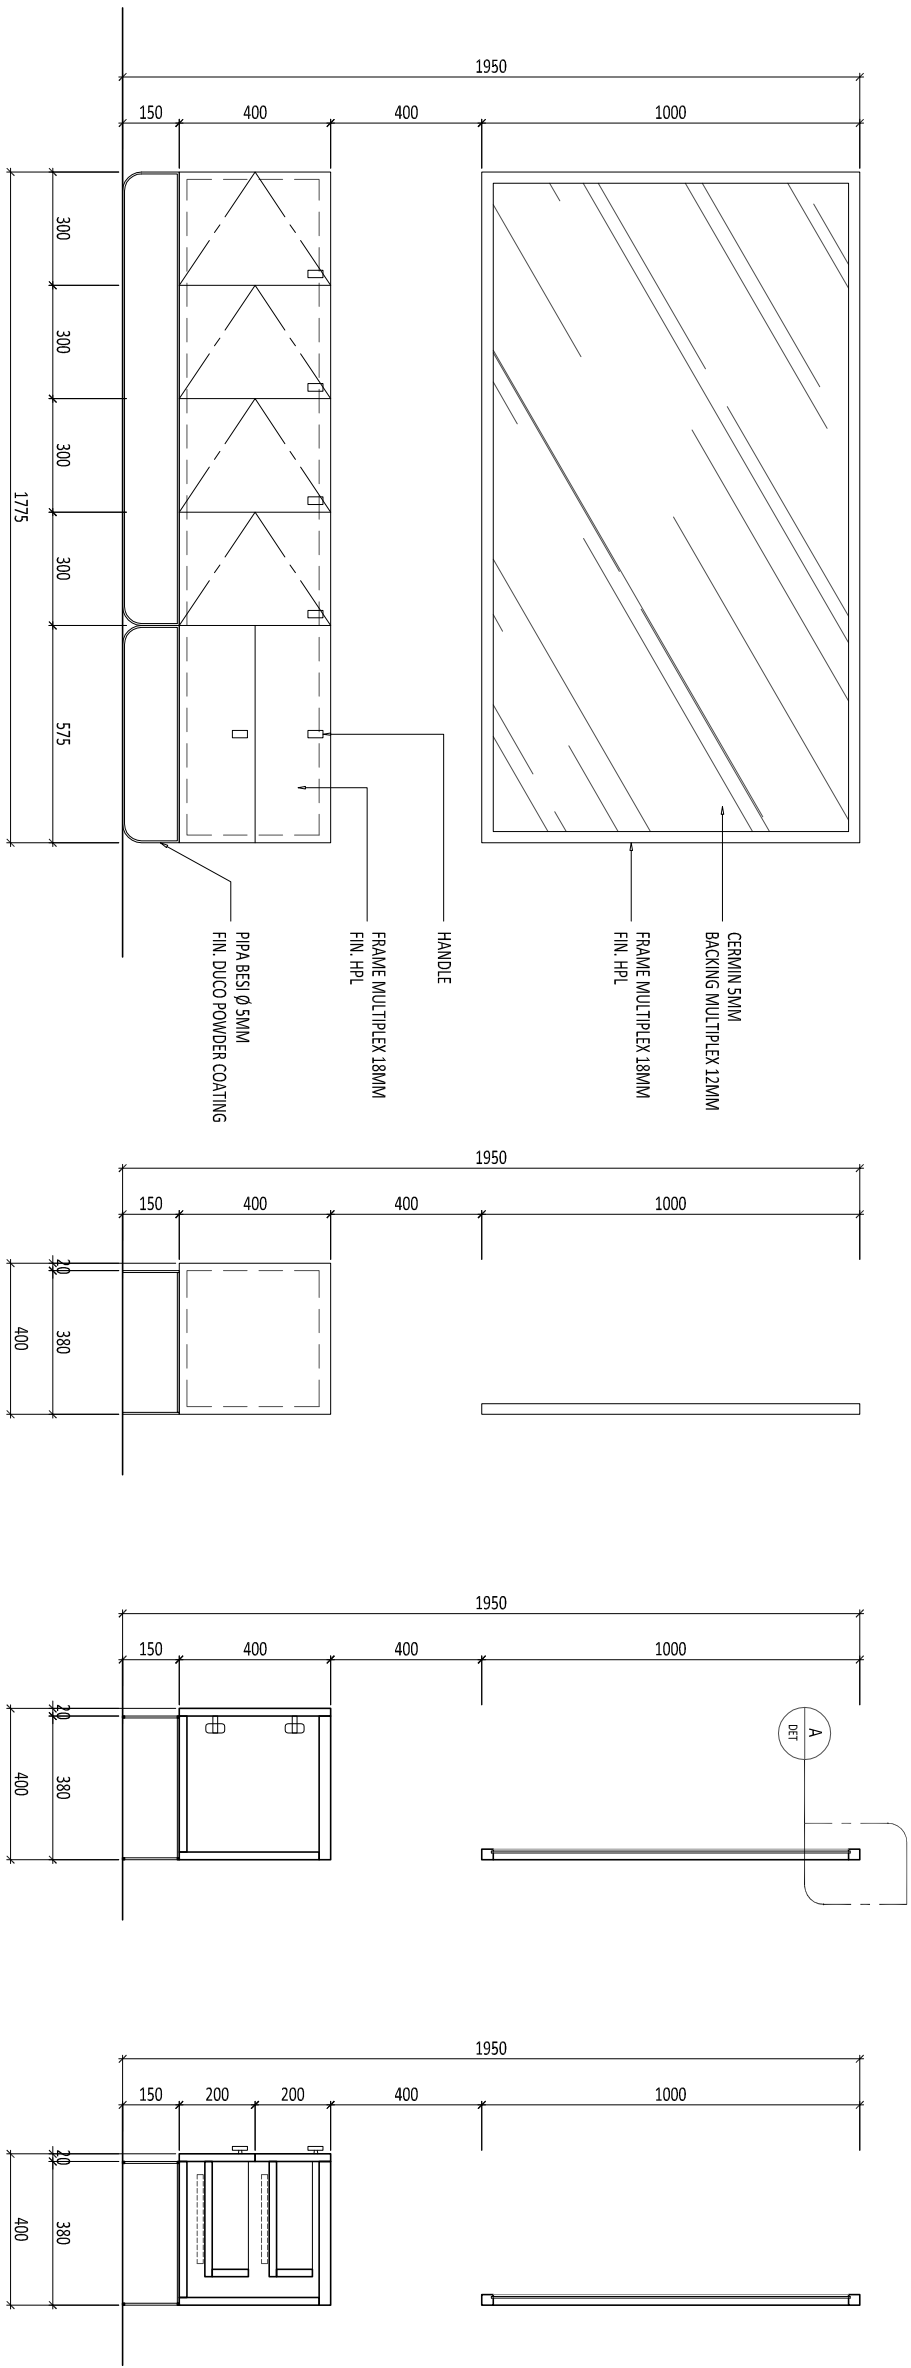


2 TAMPAK DEPAN  
SCALE 1 : 20 (A3)

3 TAMPAK SAMPIING  
SCALE 1 : 20 (A3)


4 POTONGAN 1  
SCALE 1 : 20 (A3)

5 POTONGAN 2  
SCALE 1 : 20 (A3)

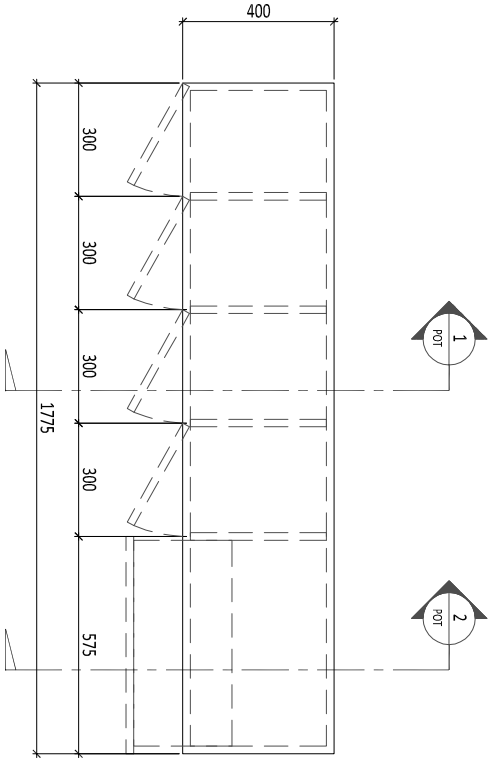

1 DENAH  
SCALE 1 : 20 (A3)

6 DETAIL A  
SCALE 1 : 5 (A3)

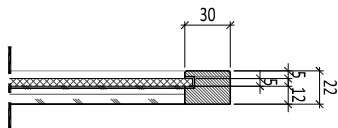

NO.	DATE	REVISED /ISSUE	MARK
01.			
02.			
03.			
04.			
05.			
06.			

Drawing Information :  
 Drawn by : R  
 Project Architect : YC  
 Structural Engineer : -  
 ME Engineer : -  
 Contractor : -  
 Client :

**SINDY & MICHAEL**  
 Project :


**RUMAH TINGGAL SINDY & MICHAEL**  
 Drawing Title :

**DETAIL FURNITURE FUR-06**  
 Project No. : -


Status : **FOR CONSTRUCTION**

Date : -  
 Scale : 1 : 20


Drawing Number  
**AR-09.006-001**

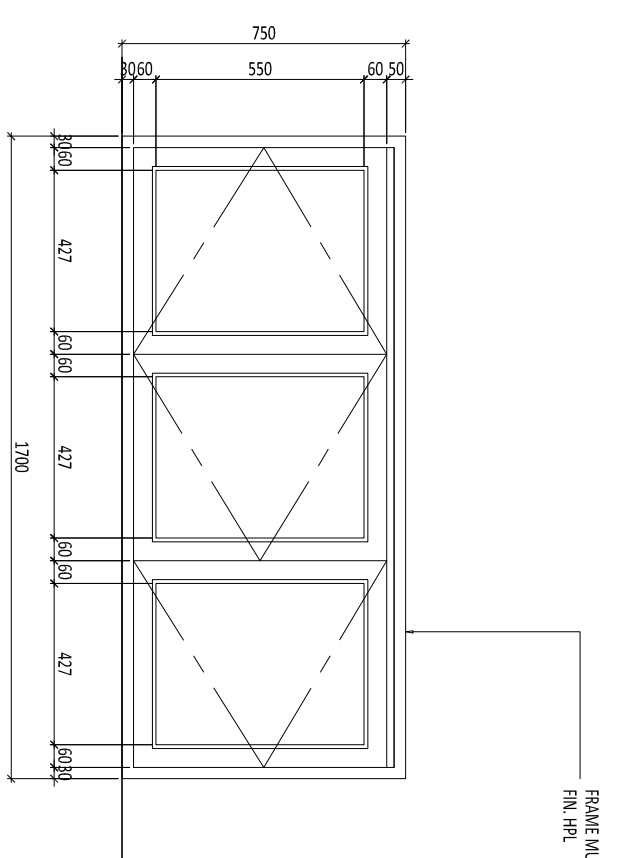


**2 TAMPAK DEPAN**  
 SCALE 1 : 20 (A3)

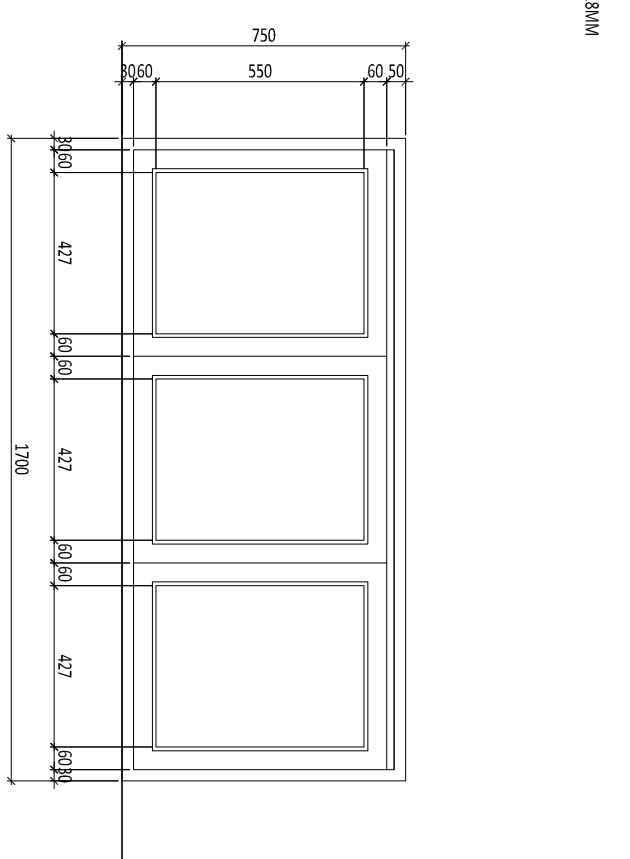


**3 TAMPAK BELAKANG**  
 SCALE 1 : 20 (A3)

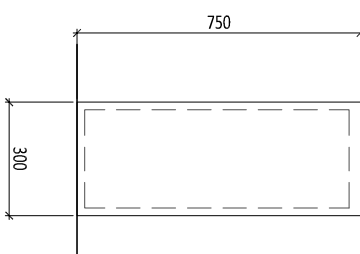


**4 TAMPAK SAMPIING**  
 SCALE 1 : 20 (A3)

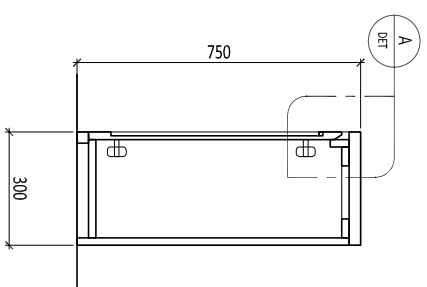

**5 POTONGAN 1**  
 SCALE 1 : 20 (A3)

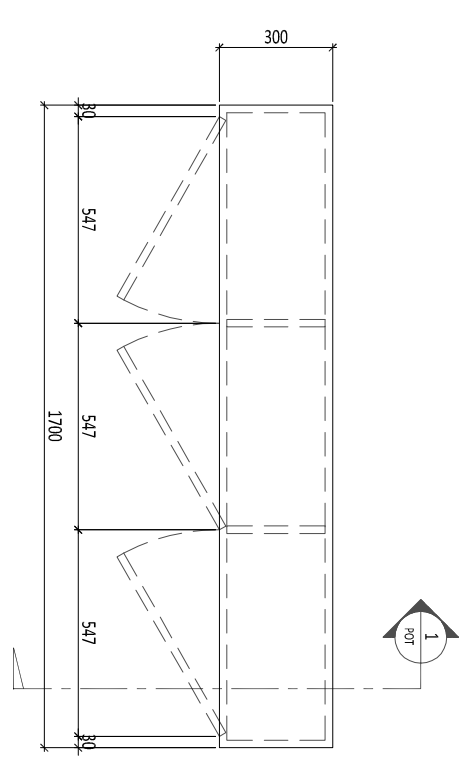

**1 DENAH**  
 SCALE 1 : 20 (A3)

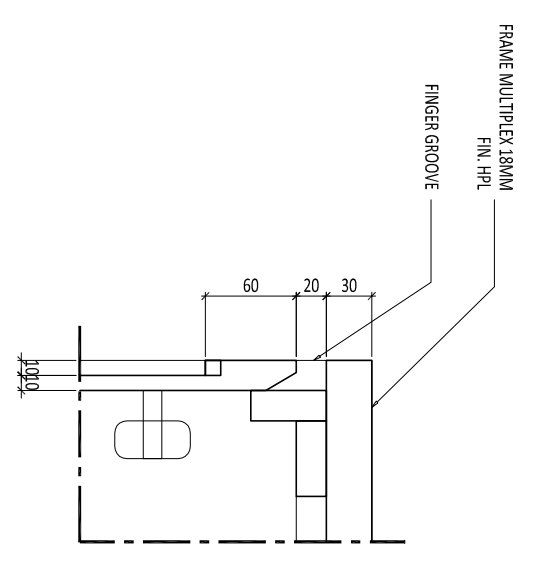

**6 DETAIL A**  
 SCALE 1 : 5 (A3)

COPYRIGHT  
NO PART OF THIS DOCUMENT MAY BE  
REPRODUCED, TRANSMITTED, OR RECORDED IN  
ANY FORM OR OTHERWISE WITHOUT PRIOR  
WRITTEN PERMISSION OF  
THE ARCHITECTS/ENGINEERS.

Legend :

AKSESORIS EX. HUBEN  
REL DRAWER SLOW MOTION

NO.	DATE	REVISED /ISSUE	MARK
01.			
02.			
03.			
04.			
05.			
06.			

Drawing Information :

Drawn by : R  
Project Architect : YC  
Structural Engineer : -  
ME Engineer : -  
Contractor : -

Client :

SINDY & MICHAEL

Project :

RUMAH Tinggal  
SINDY & MICHAEL

Drawing Title :

DETAIL  
FURNITURE  
FUR-07

Project No. :


Status : FOR CONSTRUCTION

Date :


Scale : 1 : 20

Drawing Number


AR-09.007-001

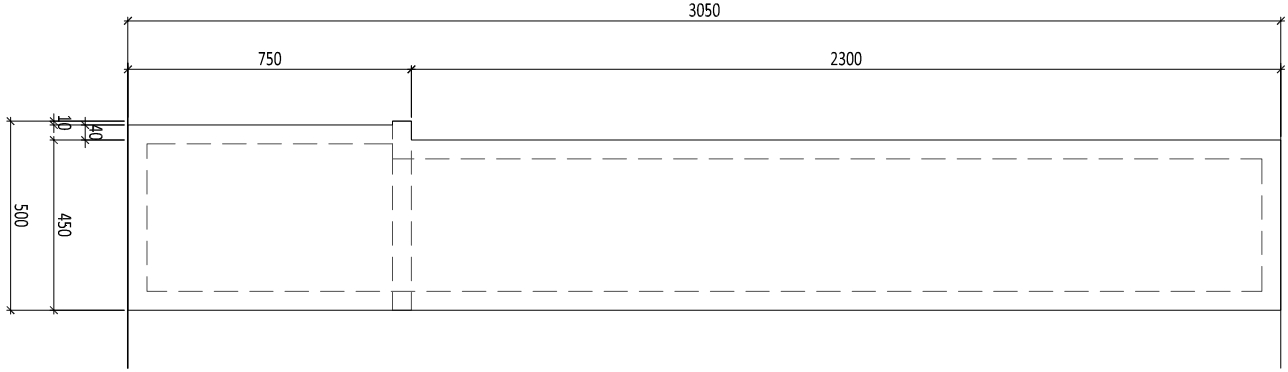

3 TAMPAK SAMPIING  
SCALE 1 : 20 (A3)

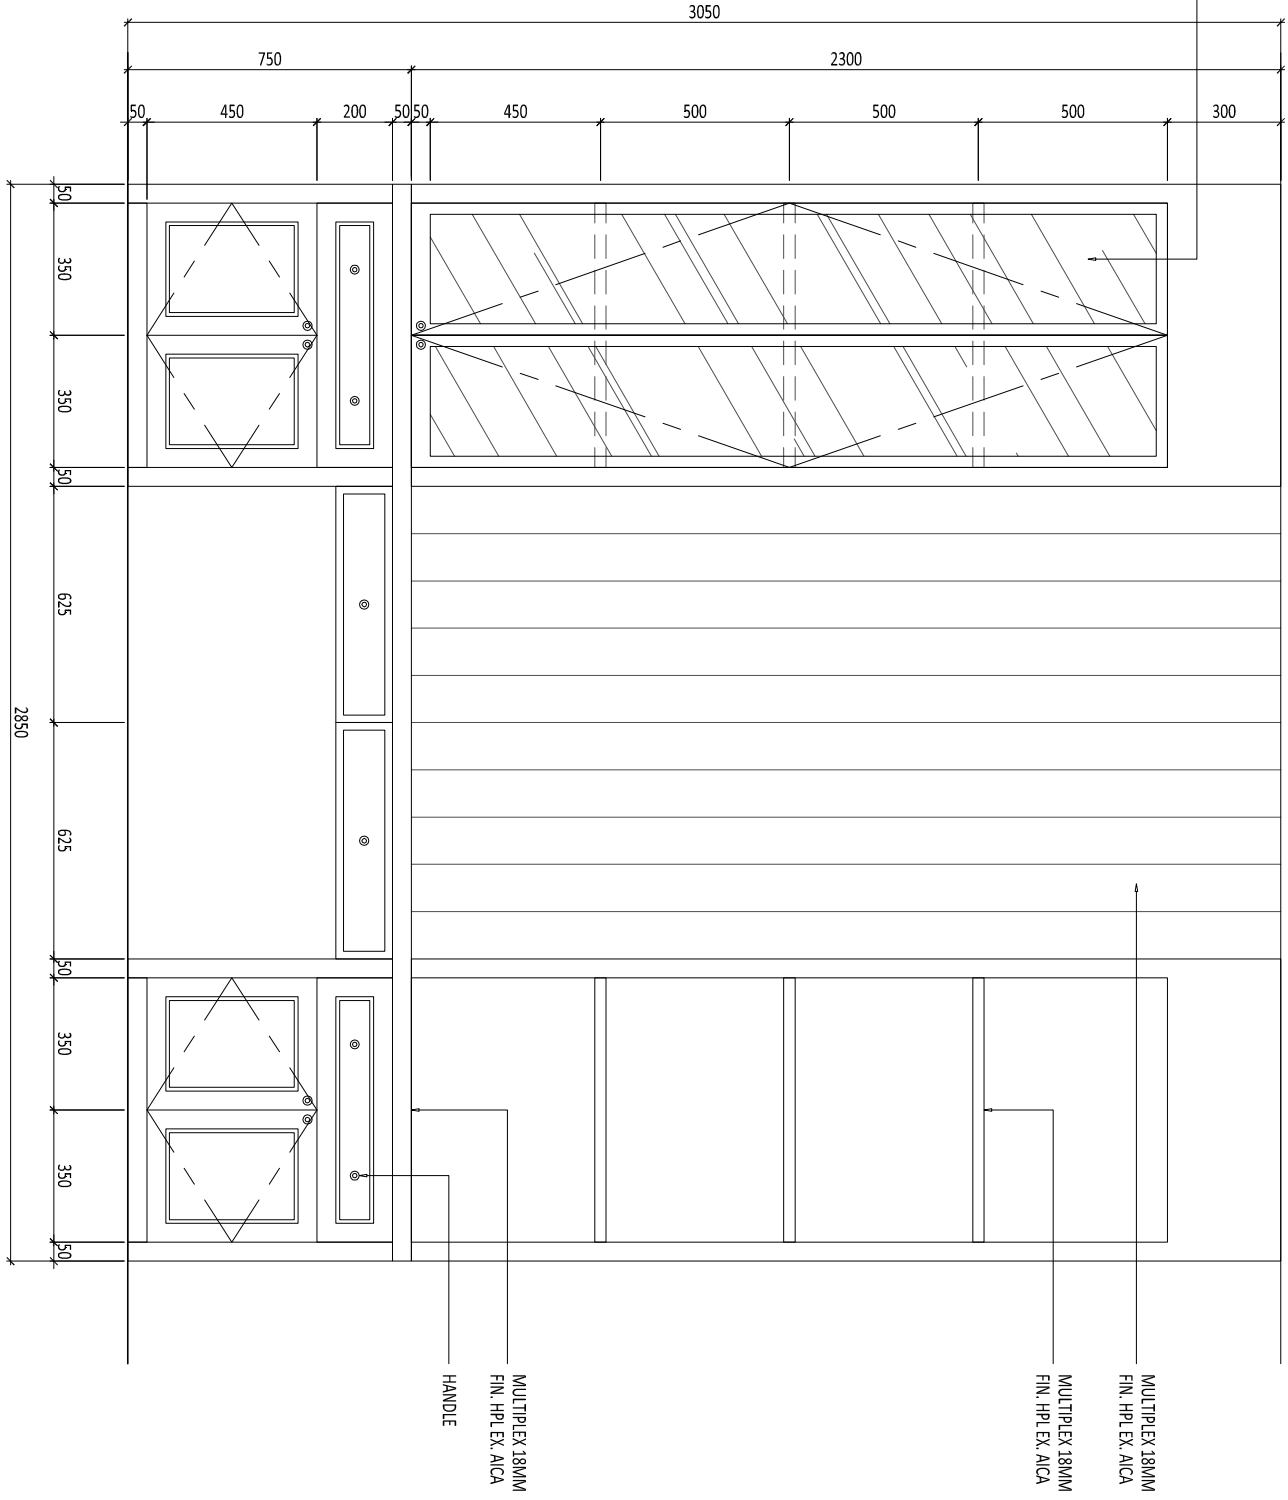

2 TAMPAK DEPAN  
SCALE 1 : 20 (A3)

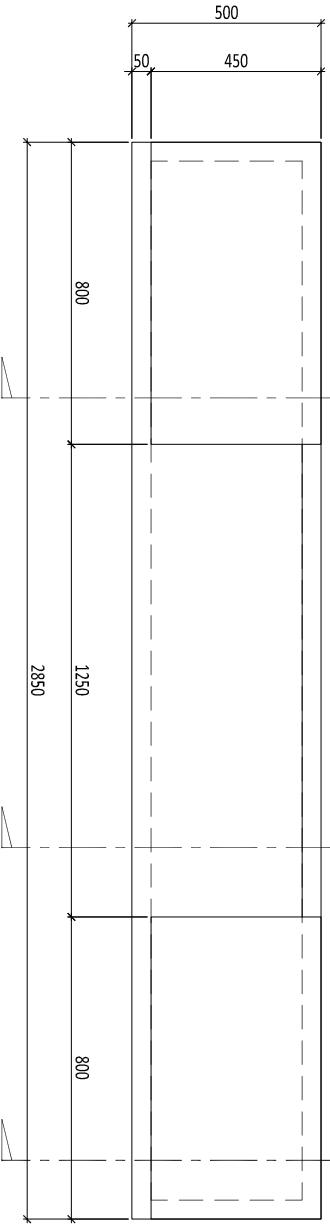

1 DENAH  
SCALE 1 : 20 (A3)



COPYRIGHT  
NO PART OF THIS DOCUMENT MAY BE  
REPRODUCED, TRANSMITTED, OR RECORDED IN  
ANY FORM OR OTHERWISE WITHOUT PRIOR  
WRITTEN PERMISSION OF THE  
ARCHITECTS/ENGINEERS.

Legend :  
AKSESORIS EX. HUBEN  
REL DRAWER SLOW MOTION

NO.	DATE	REVISED /ISSUE	MARK
01.			
02.			
03.			
04.			
05.			
06.			

Drawing Information :  
Drawn by : R  
Project Architect : YC  
Structural Engineer : -  
ME Engineer : -  
Contractor : -


Client :  
SINDY & MICHAEL

Project :  
RUMAH TINGGAL  
SINDY & MICHAEL


Drawing Title :  
DETAIL  
FURNITURE  
FUR-07

Project No.	-
Status	FOR CONSTRUCTION
Date	-
Scale	1 : 20
Drawing Number	


AR-09.007-002

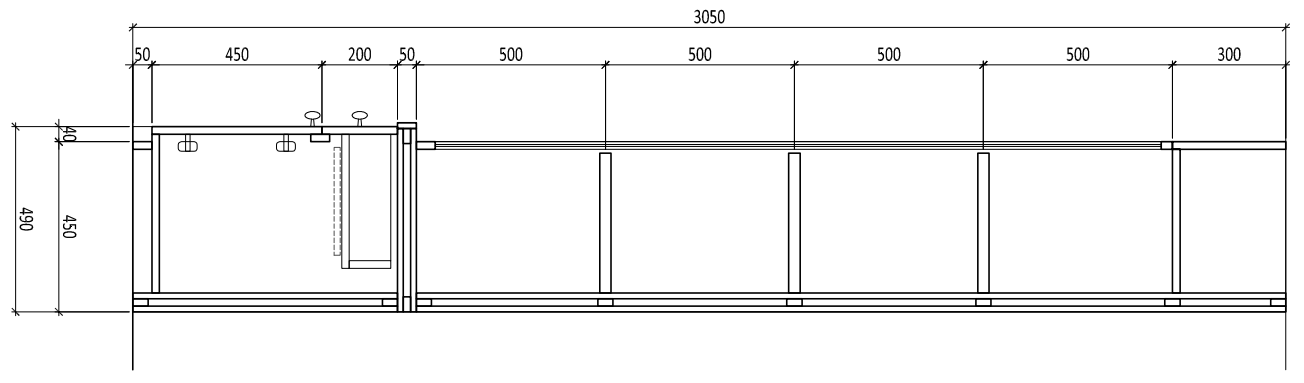


1  
POTONGAN 1  
SCALE 1 : 20 (A3)

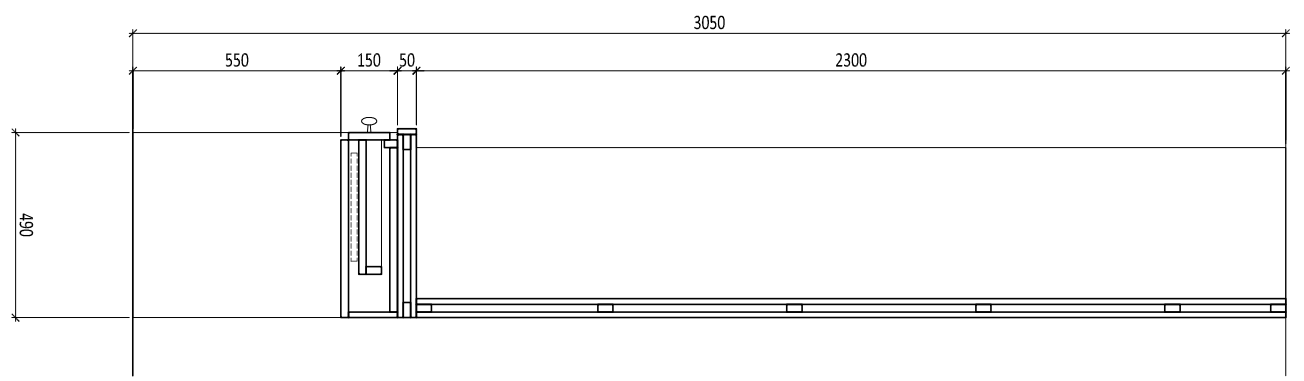



2  
POTONGAN 2  
SCALE 1 : 20 (A3)

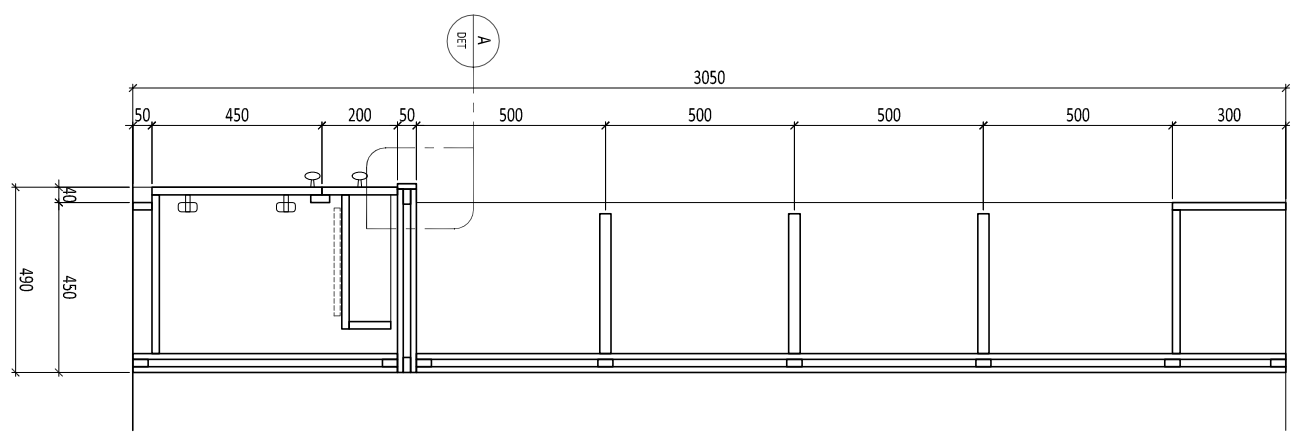

3  
POTONGAN 3  
SCALE 1 : 20 (A3)

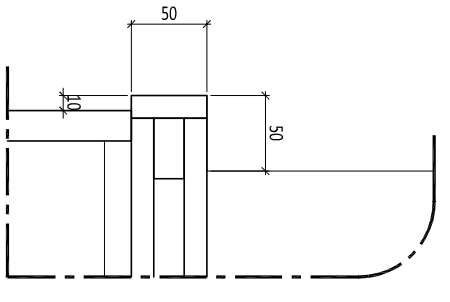


4  
DETAIL A  
SCALE 1 : 5 (A3)

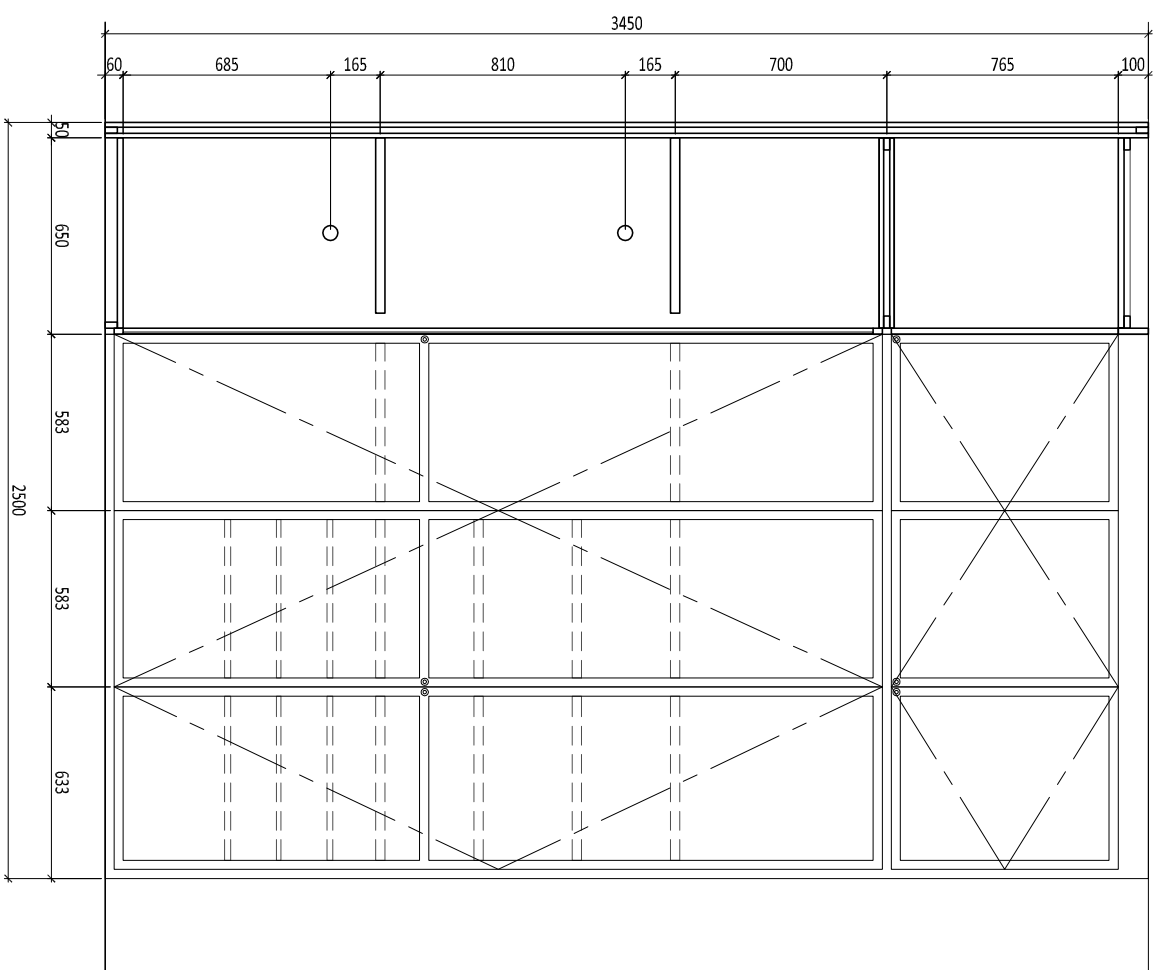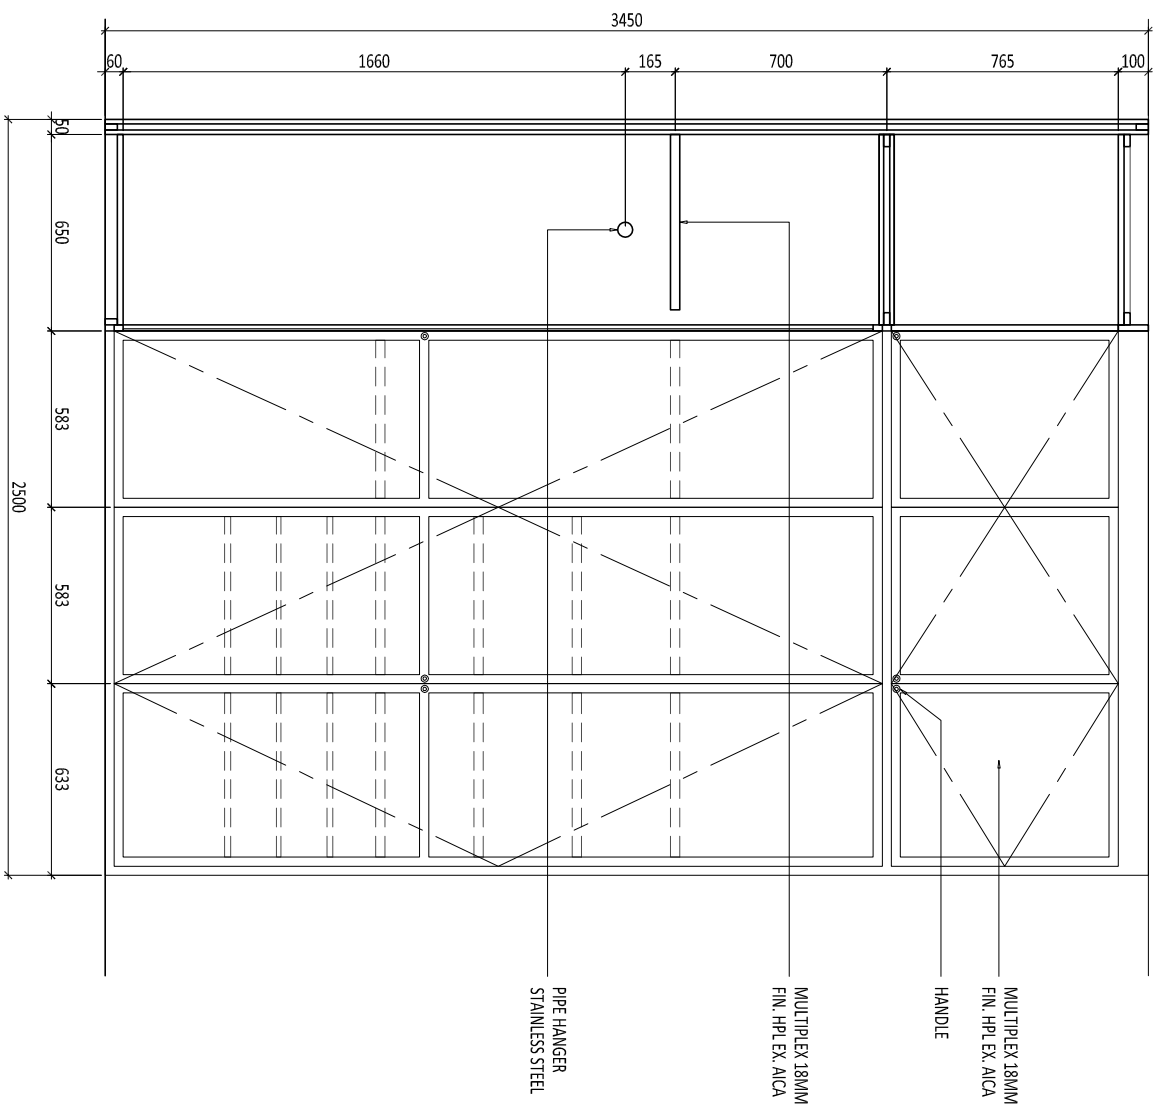

**2**  
POTONGAN 1  
SCALE 1 : 25 (A3)

**3**  
POTONGAN 2  
SCALE 1 : 25 (A3)

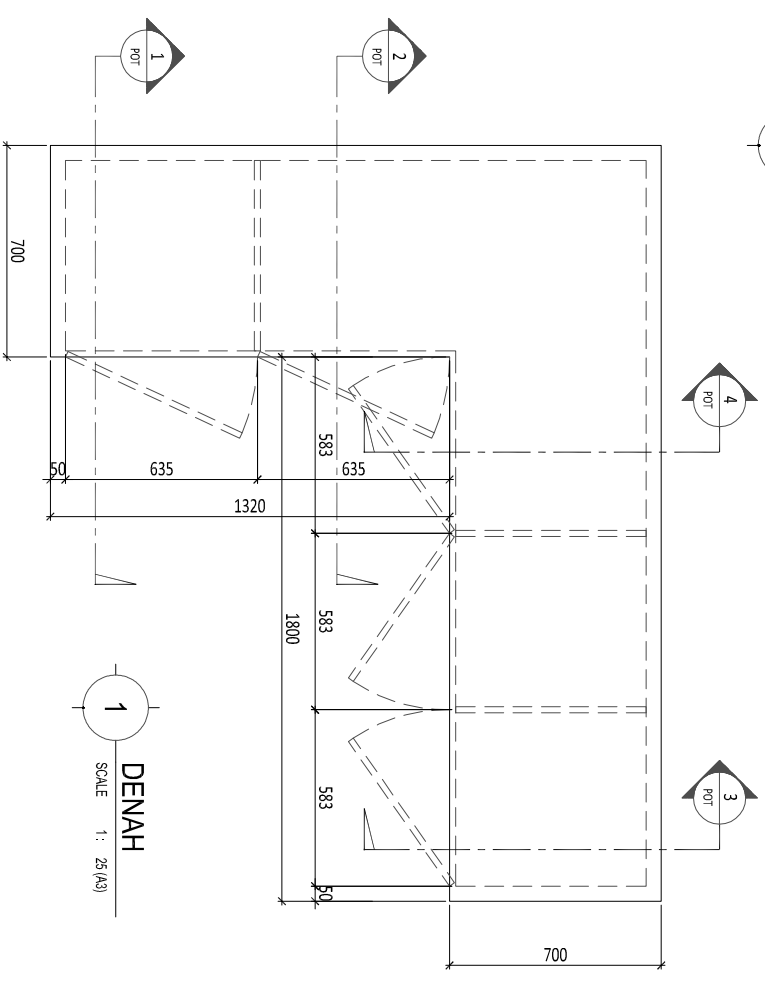

COPYRIGHT  
NO PART OF THIS DOCUMENT MAY BE REPRODUCED, TRANSMITTED, OR RECORDED IN ANY FORM OR OTHERWISE WITHOUT PRIOR WRITTEN PERMISSION OF THE ARCHITECTS/ENGINEERS.

Legend :  
AKSESORIS EX. HUBEN  
REL DRAWER SLOW MOTION

NO.	DATE	REVISED /ISSUE	MARK
01.			
02.			
03.			
04.			
05.			
06.			


Drawing Information :  
Drawn by : R  
Project Architect : YC  
Structural Engineer : -  
ME Engineer : -  
Contractor : -  
Client :

**SINDY & MICHAEL**  
Project :  
**RUMAH TINGGAL  
SINDY & MICHAEL**


Drawing Title :  
**DETAIL  
FURNITURE  
FUR-08**

Project No.	-
Status	FOR CONSTRUCTION
Date	-
Scale	1 : 25
Drawing Number	A3


AR-09.008-001

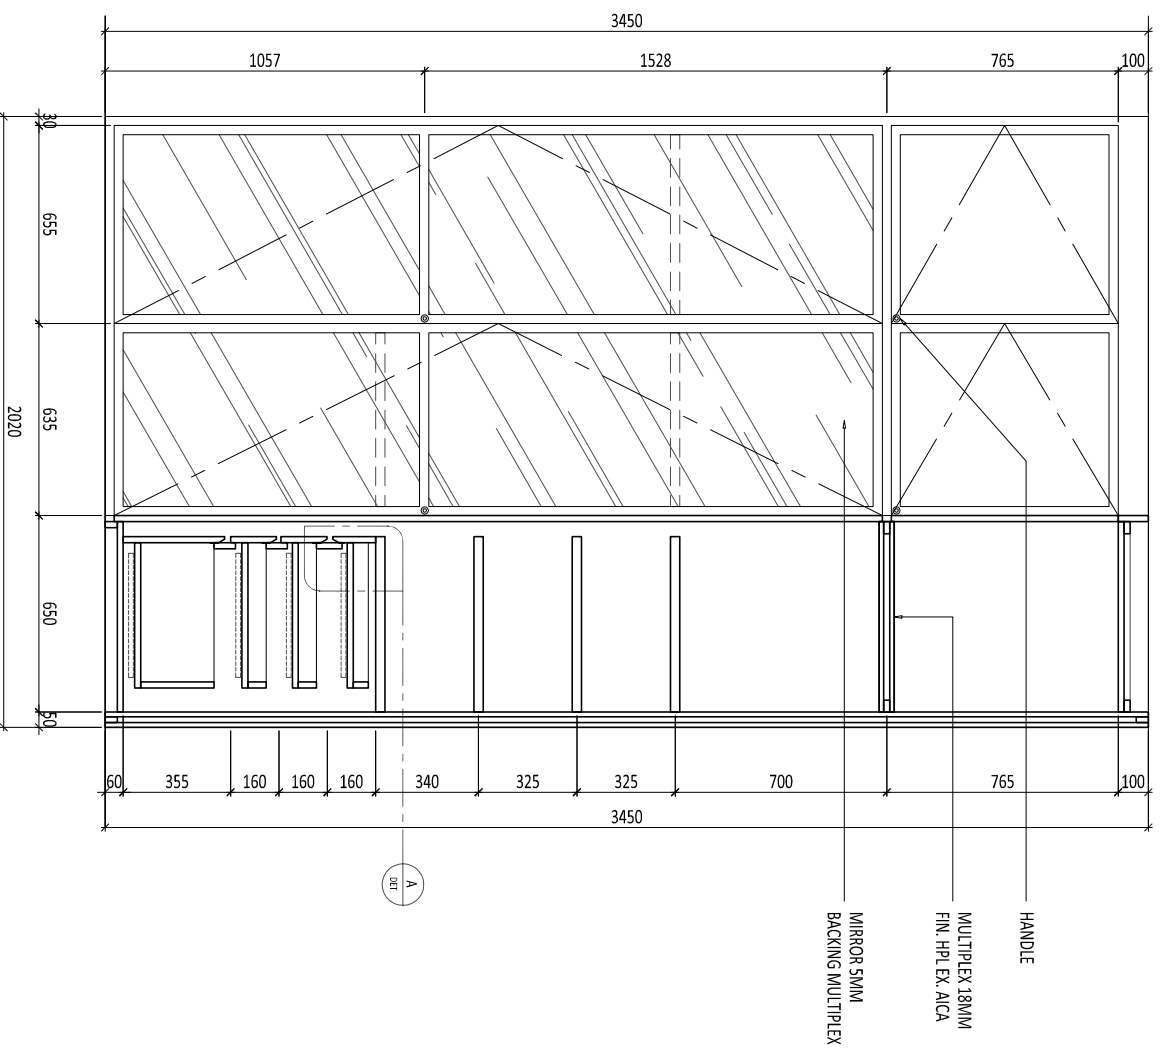

1 POTONGAN 3  
SCALE 1 : 25 (A3)

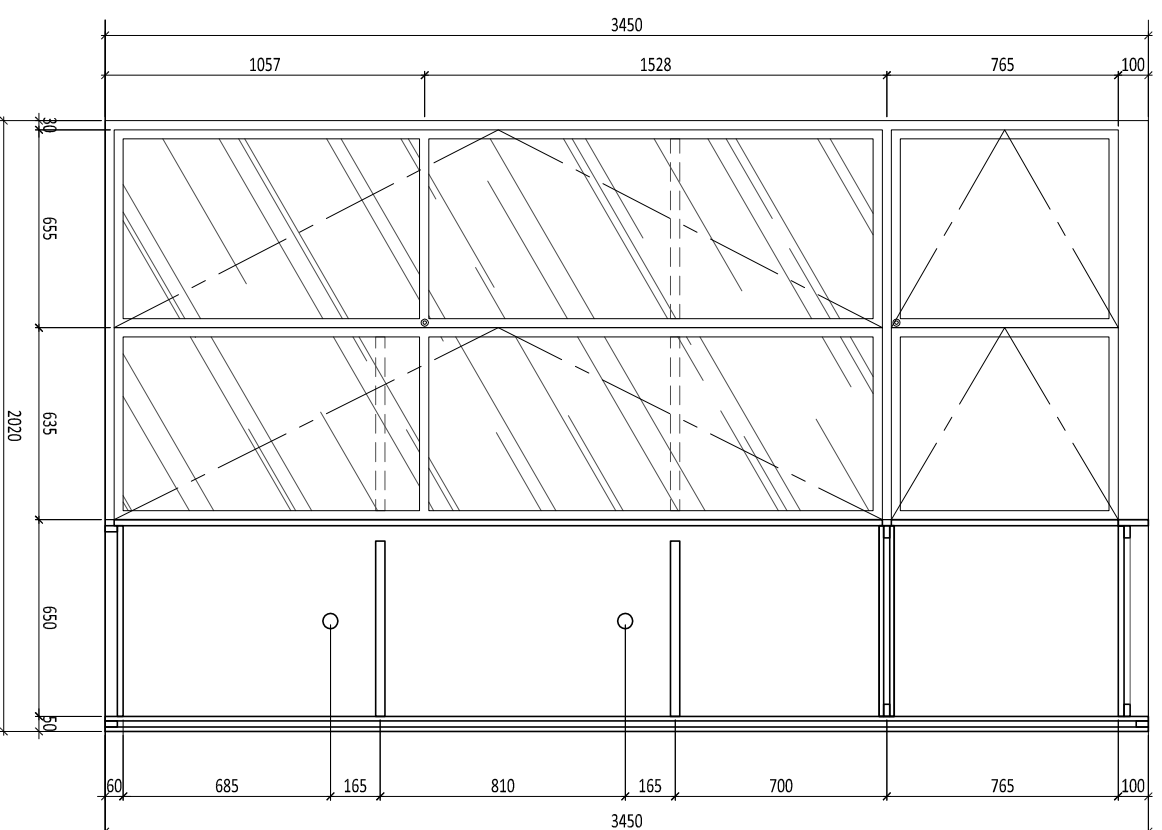

2 POTONGAN 4  
SCALE 1 : 25 (A3)

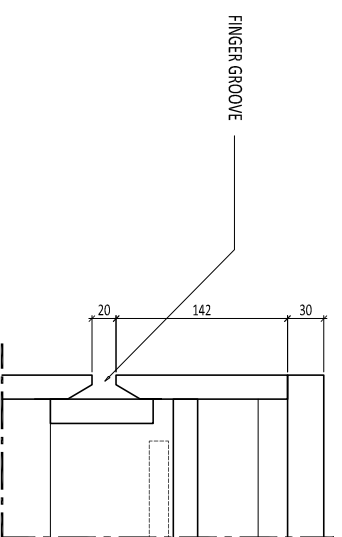

3 DETAIL A  
SCALE 1 : 5 (A3)

COPYRIGHT  
NO PART OF THIS DOCUMENT MAY BE REPRODUCED, TRANSMITTED, OR RECORDED IN ANY FORM OR OTHERWISE WITHOUT PRIOR WRITTEN PERMISSION OF THE ARCHITECTS/ENGINEERS.

Legend :

AKSESORIS EX. HUBEN  
REL DRAWER SLOW MOTION

NO.	DATE	REVISED /ISSUE	MARK
01.			
02.			
03.			
04.			
05.			
06.			

Drawing Information :

Drawn by : R  
Project Architect : YC  
Structural Engineer : -  
ME Engineer : -  
Contractor : -  
Client :

SINDY & MICHAEL

Project :

RUMAH Tinggal  
SINDY & MICHAEL

Drawing Title :

DETAIL  
FURNITURE  
FUR-08

Project No. :

Status : FOR CONSTRUCTION

Date :

Scale : 1 : 25 A3

Drawing Number

AR-09.008-002

NO.	DATE	REVISED /ISSUE	MARK
01.			
02.			
03.			
04.			
05.			
06.			

Drawing Information :

Drawn by : R  
Project Architect : YC  
Structural Engineer : -  
ME Engineer : -  
Contractor : -  
Client :

SINDY & MICHAEL

Project :  
RUMAH TINGGAL  
SINDY & MICHAEL


Drawing Title :

DETAIL  
FURNITURE  
FUR-09


Project No. : -  
Status : FOR CONSTRUCTION

Date : -  
Scale : 1 : 20


Drawing Number  
AR-09.009-001

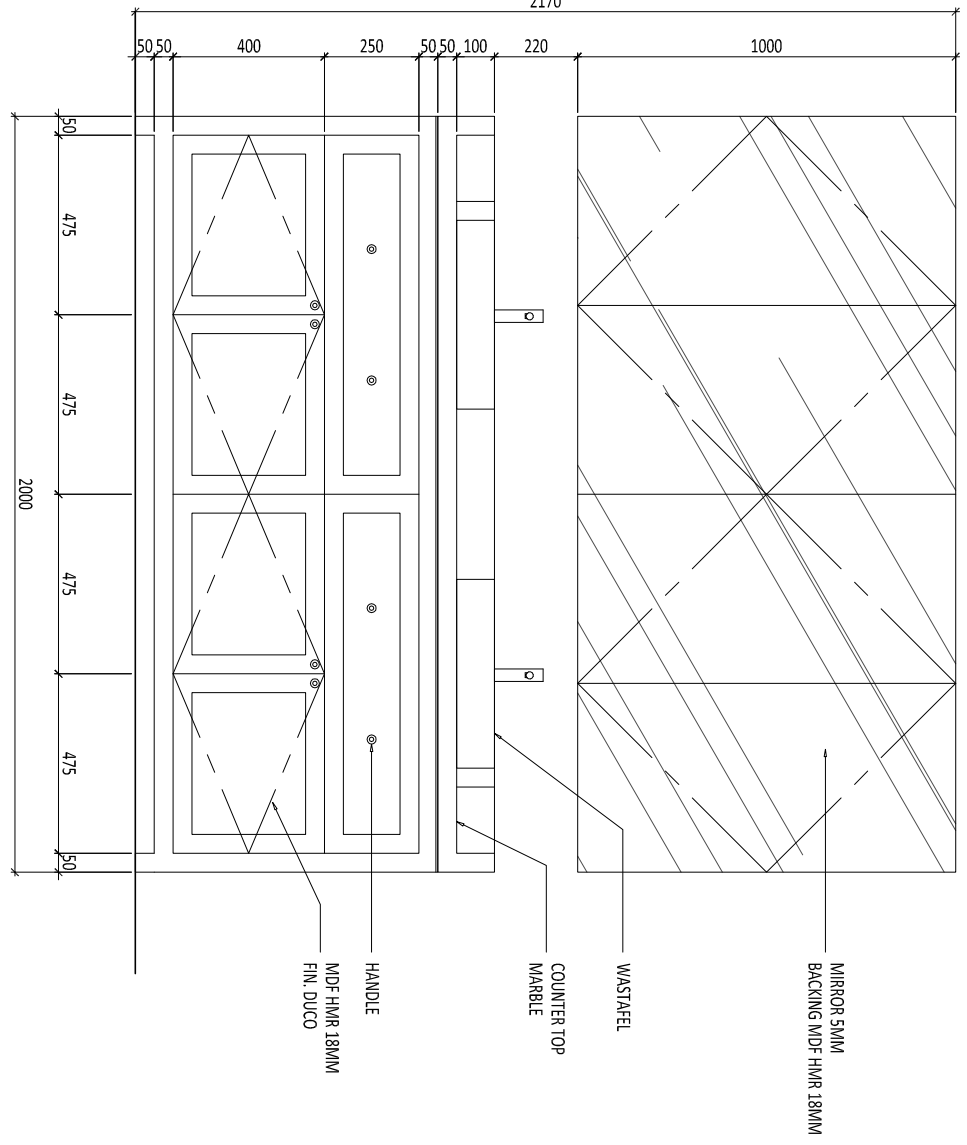


2 TAMPAK DEPAN  
SCALE 1 : 20 (A3)

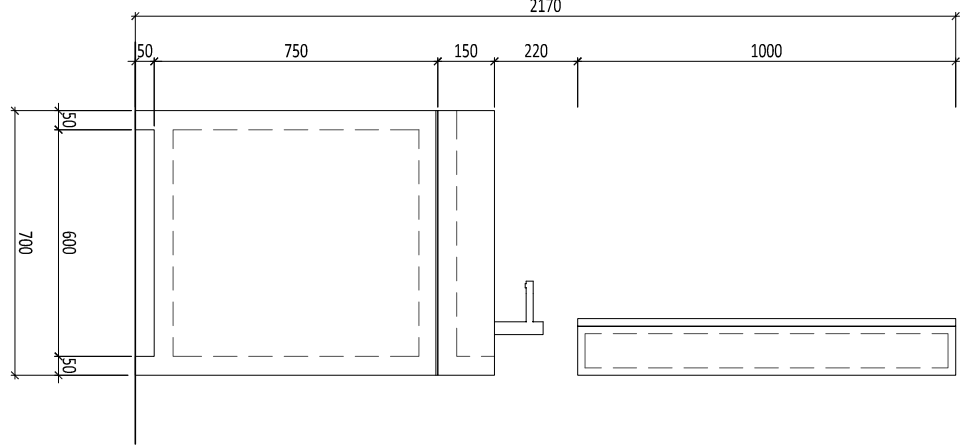


3 TAMPAK SAMPIING  
SCALE 1 : 20 (A3)

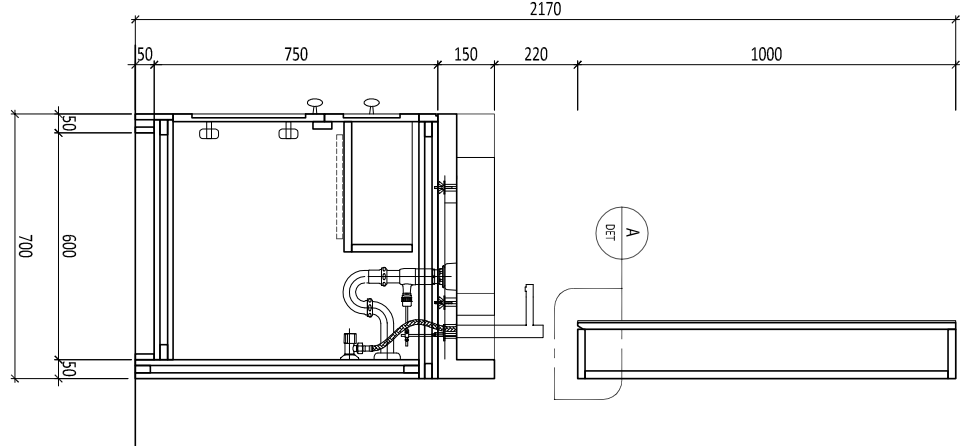

4 POTONGAN 1  
SCALE 1 : 20 (A3)

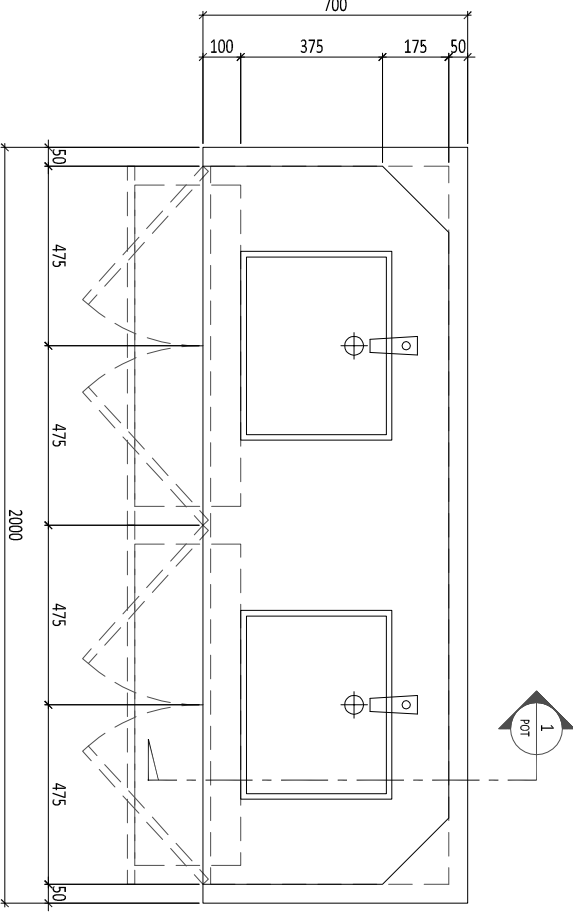

1 DENAH  
SCALE 1 : 20 (A3)

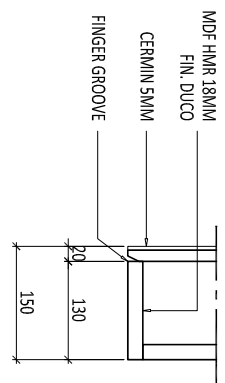

5 DETAIL A  
SCALE 1 : 5 (A3)

NO.	DATE	REVISED /ISSUE	MARK
01.			
02.			
03.			
04.			
05.			
06.			

Drawing Information :

Drawn by : R  
Project Architect : YC  
Structural Engineer : -  
ME Engineer : -  
Contractor : -

Client :

SINDY & MICHAEL

Project :

RUMAH Tinggal  
SINDY & MICHAEL

Drawing Title :

DETAIL  
FURNITURE  
FUR-10

Project No. :


Status : FOR CONSTRUCTION

Date :


Scale : 1 : 20 A3

Drawing Number


AR-09.010-001

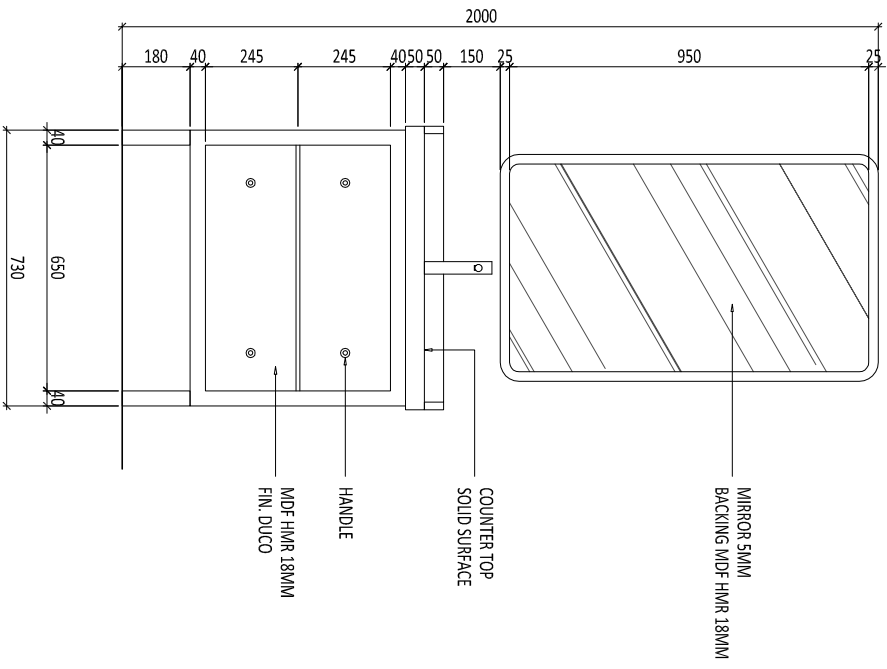


2 TAMPAK DEPAN  
SCALE 1 : 20 (A3)

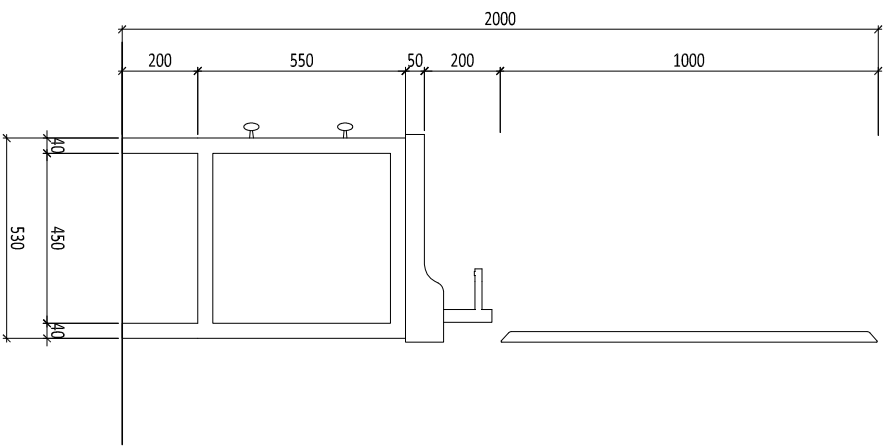


3 TAMPAK SAMPIING  
SCALE 1 : 20 (A3)

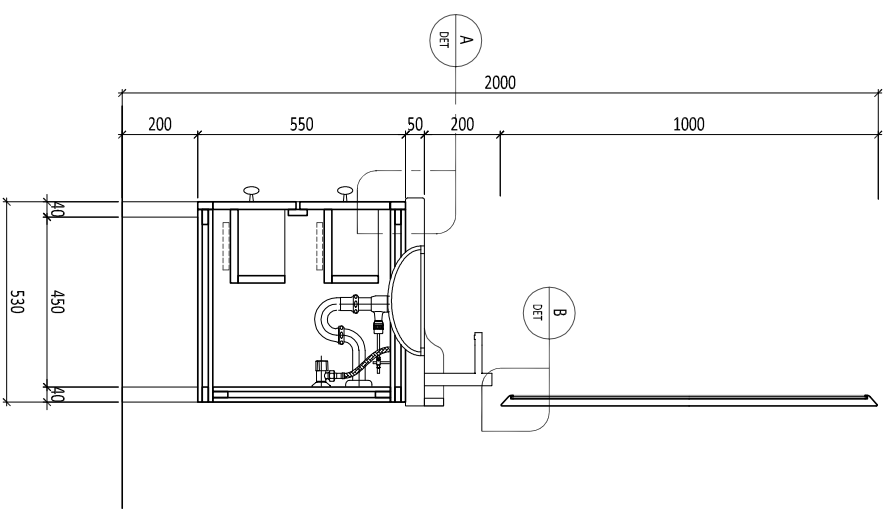


4 POTONGAN 1  
SCALE 1 : 20 (A3)

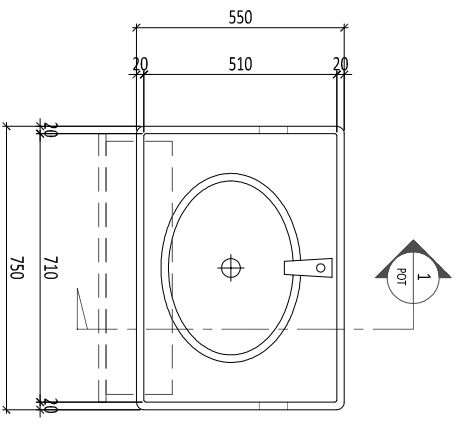

1 DENAH  
SCALE 1 : 20 (A3)

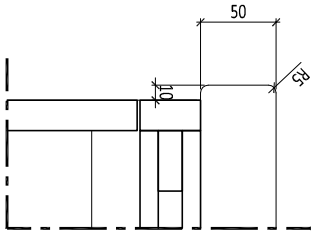

5 DETAIL A  
SCALE 1 : 5 (A3)

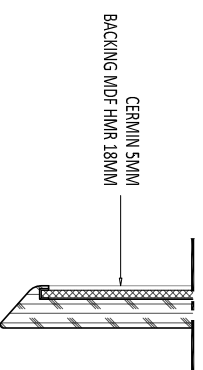

6 DETAIL B  
SCALE 1 : 5 (A3)

COPYRIGHT  
NO PART OF THIS DOCUMENT MAY BE REPRODUCED, TRANSMITTED, OR RECORDED IN ANY FORM OR OTHERWISE WITHOUT PRIOR WRITTEN PERMISSION OF THE ARCHITECTS/ENGINEERS.

Legend :  
AKSESORIS EX. HUBEN  
REL. DRAWER SLOW MOTION

NO.	DATE	REVISED /ISSUE	MARK
01.			
02.			
03.			
04.			
05.			
06.			

Drawing Information :  
 Drawn by : R  
 Project Architect : YC  
 Structural Engineer : -  
 ME Engineer : -  
 Contractor : -  
 Client :

SINDY & MICHAEL





RUMAH TINGGAL  
SINDY & MICHAEL

Drawing Title :  
DETAIL  
FURNITURE  
FUR-11

Project No. : -  
Status : FOR CONSTRUCTION

Date : -  
Scale : 1 : 20


Drawing Number  
AR-09.011-001

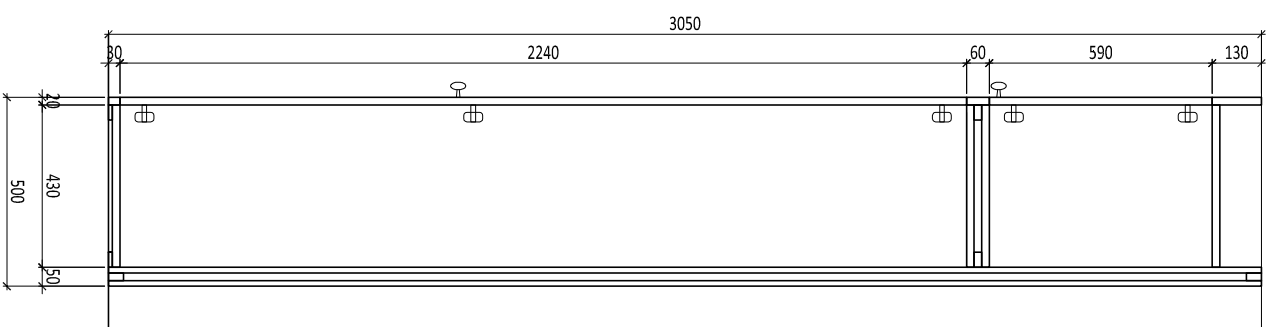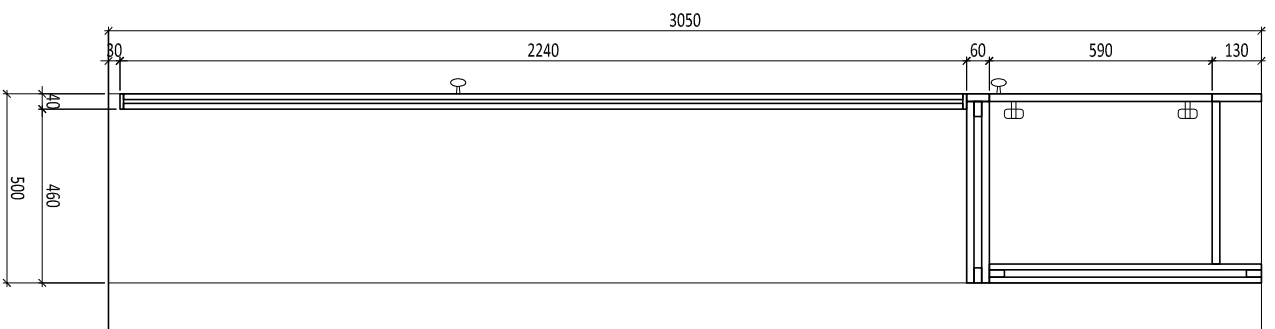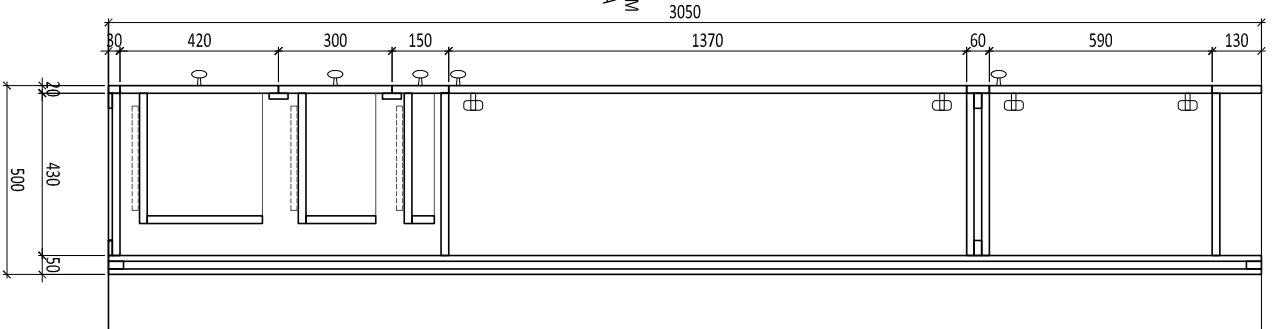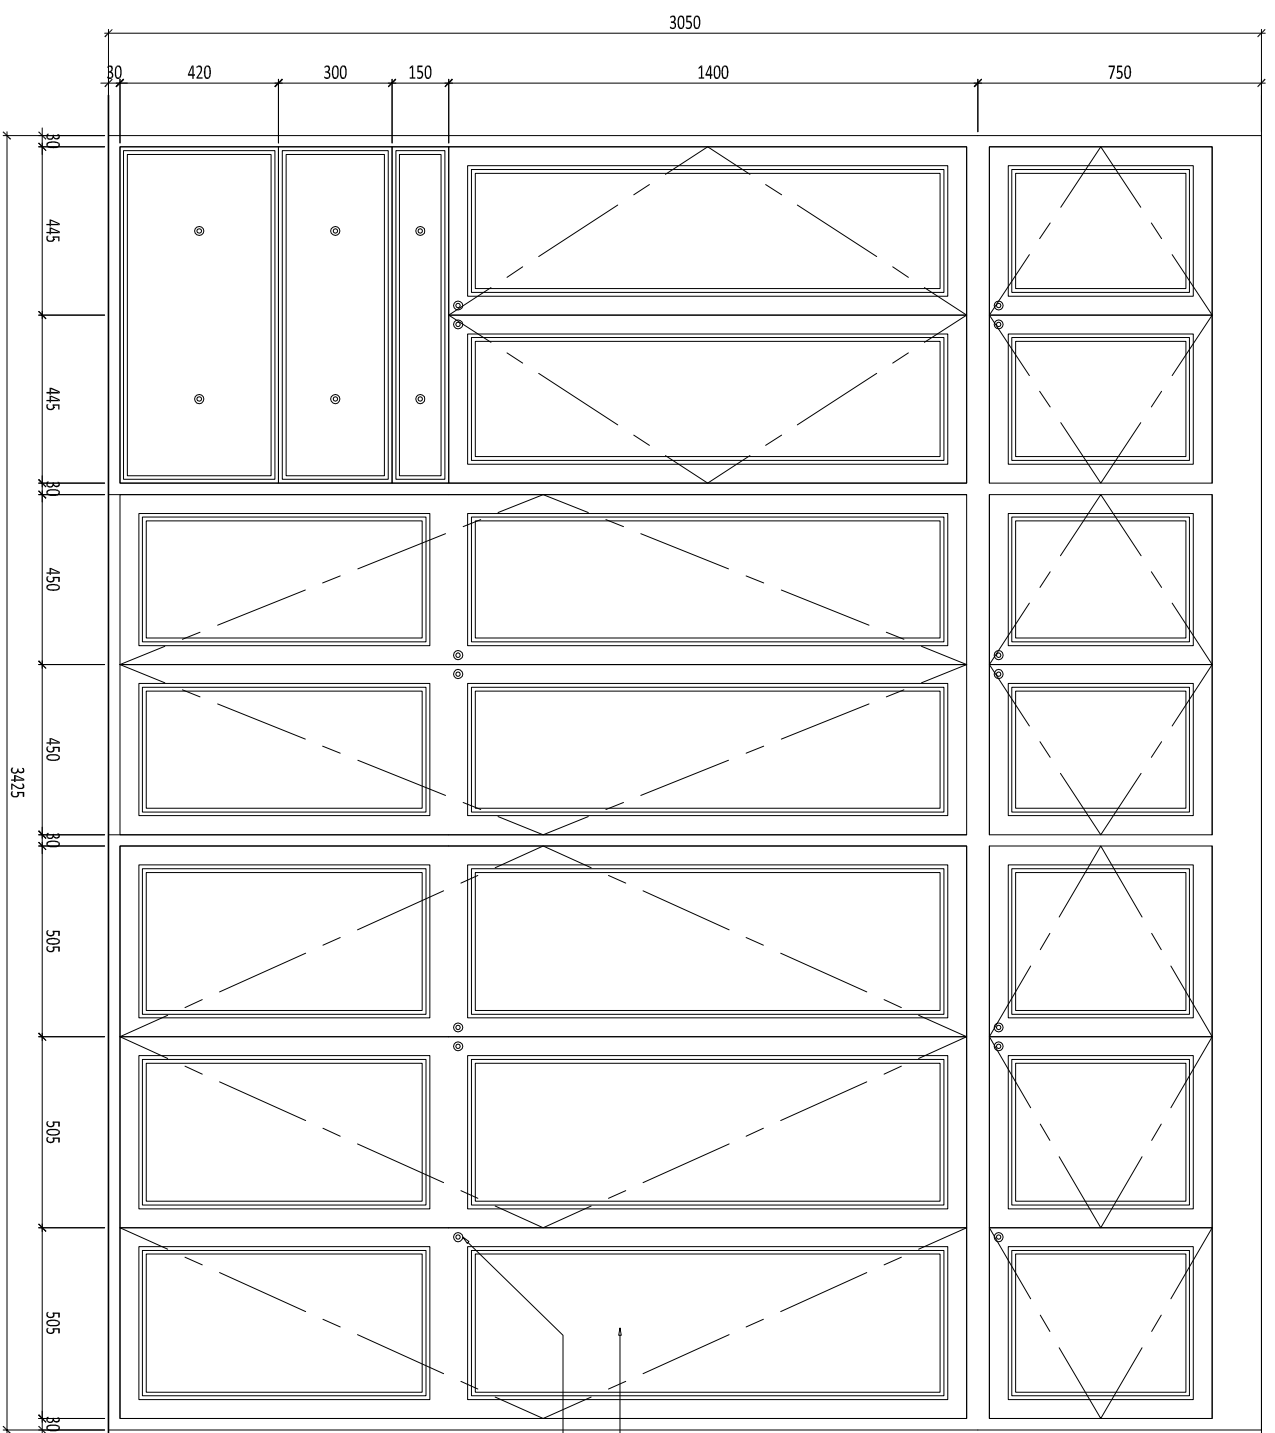

3 POTONGAN 1  
SCALE 1 : 20 (A3)

4 POTONGAN 2  
SCALE 1 : 20 (A3)

5 POTONGAN 3  
SCALE 1 : 20 (A3)

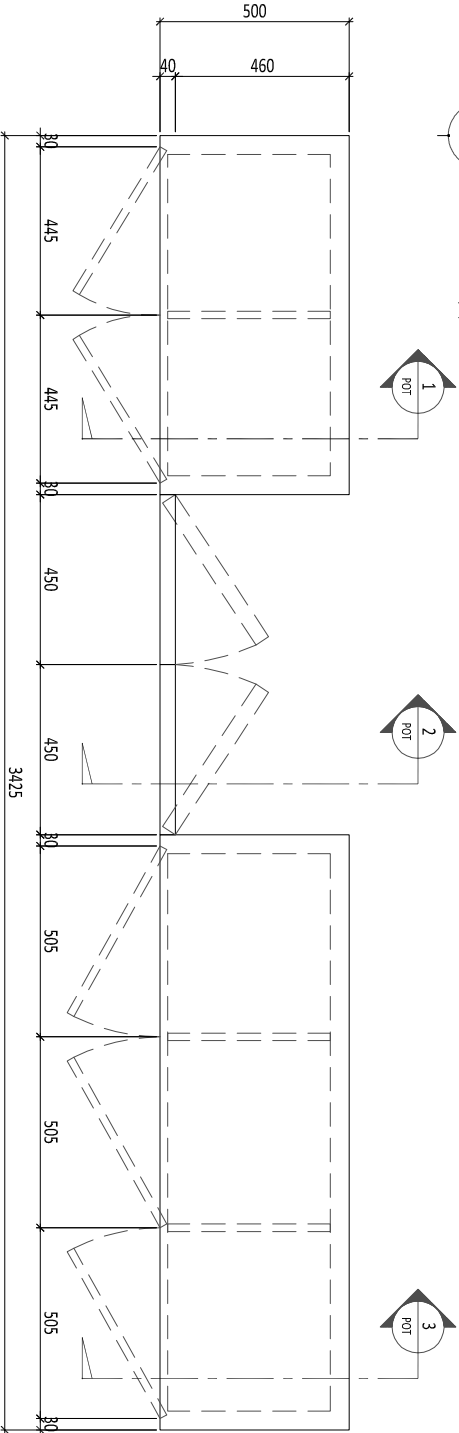


2 TAMPAK DEPAN  
SCALE 1 : 20 (A3)

1 DENAH  
SCALE 1 : 20 (A3)


COPYRIGHT  
NO PART OF THIS DOCUMENT MAY BE REPRODUCED, TRANSMITTED, OR RECORDED IN ANY FORM OR OTHERWISE WITHOUT PRIOR WRITTEN PERMISSION OF THE ARCHITECTS/ENGINEERS.

Legend :


AKSESORIS EX. HUBEN  
REL DRAWER SLOW MOTION

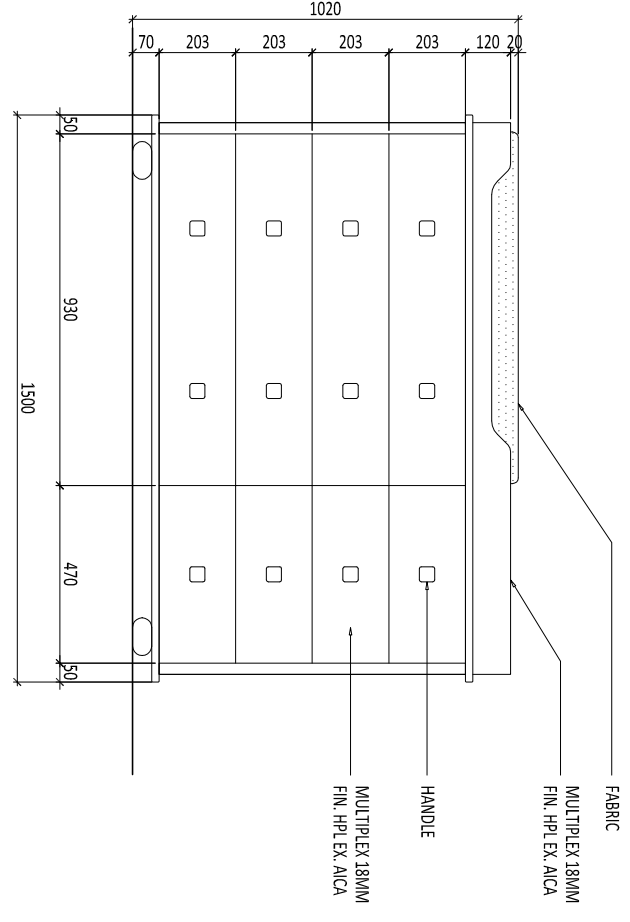


2 TAMPAK DEPAN  
SCALE 1 : 20 (A3)

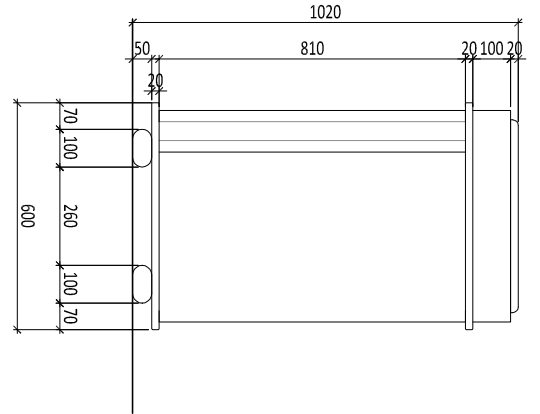


3 TAMPAK SAMPIING  
SCALE 1 : 20 (A3)

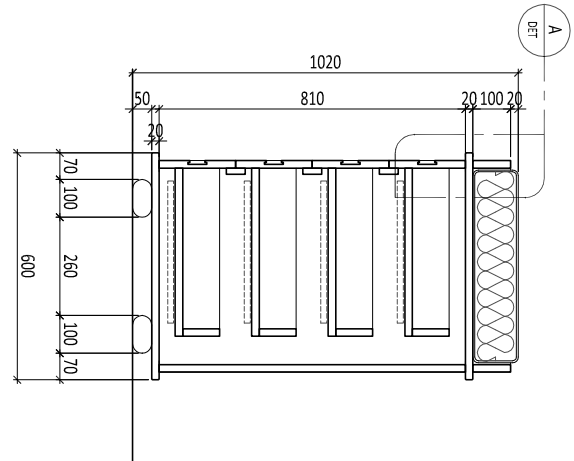


4 POTONGAN 1  
SCALE 1 : 20 (A3)

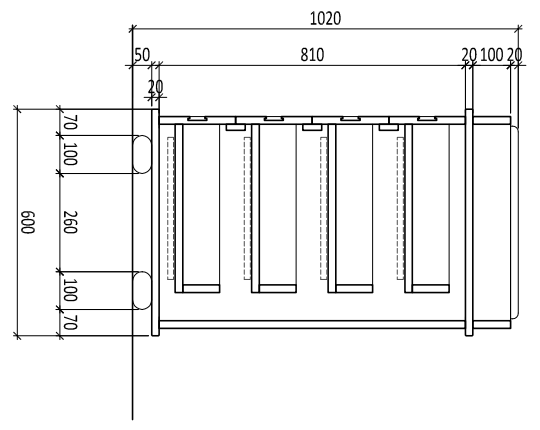

5 POTONGAN 2  
SCALE 1 : 20 (A3)

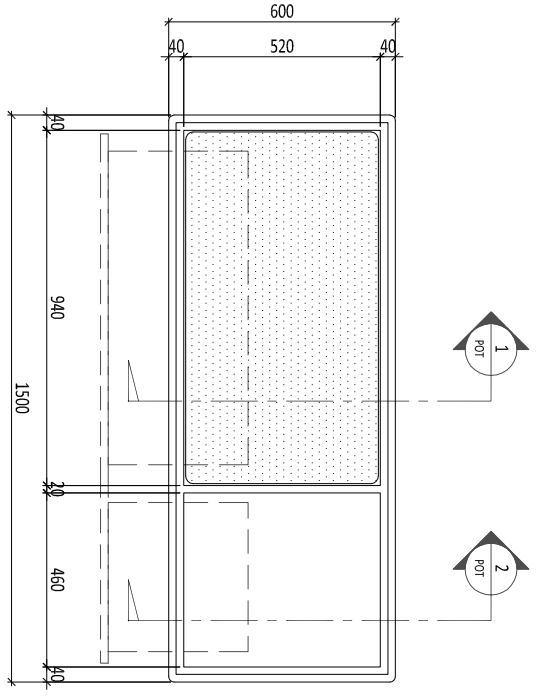

1 DENAH  
SCALE 1 : 20 (A3)

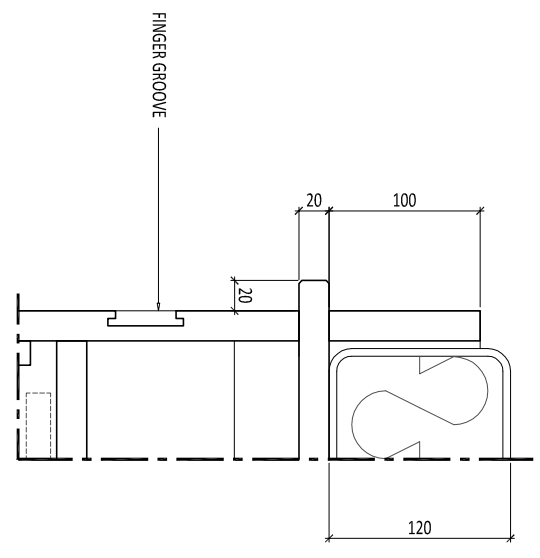

6 DETAIL A  
SCALE 1 : 5 (A3)

NO.	DATE	REVISED /ISSUE	MARK
01.			
02.			
03.			
04.			
05.			
06.			

Drawing Information :

Drawn by : R  
Project Architect : YC  
Structural Engineer : -  
ME Engineer : -  
Contractor : -

Client : SINDY & MICHAEL

Project : RUMAH TINGGAL SINDY & MICHAEL

Drawing Title : DETAIL FURNITURE FUR-12

Project No. : -  
Status : FOR CONSTRUCTION

Date : -  
Scale : 1 : 20

Drawing Number : AR-09.012-001

COPYRIGHT  
NO PART OF THIS DOCUMENT MAY BE REPRODUCED, TRANSMITTED, OR RECORDED IN ANY FORM OR OTHERWISE WITHOUT PRIOR WRITTEN PERMISSION OF THE ARCHITECTS/ENGINEERS.

Legend :  
AKSESORIS EX. HUBEN  
REL DRAWER SLOW MOTION

NO.	DATE	REVISED /ISSUE	MARK
01.			
02.			
03.			
04.			
05.			
06.			

Drawing Information :  
Drawn by : R  
Project Architect : YC  
Structural Engineer : -  
ME Engineer : -  
Contractor : -

Client :  
SINDY & MICHAEL


Project :  
RUMAH Tinggal  
SINDY & MICHAEL

Drawing Title :  
DETAIL  
FURNITURE  
FUR-13


Project No. : -  
Status : FOR CONSTRUCTION

Date : -  
Scale : 1 : 20


Drawing Number :  
AR-09.013-001

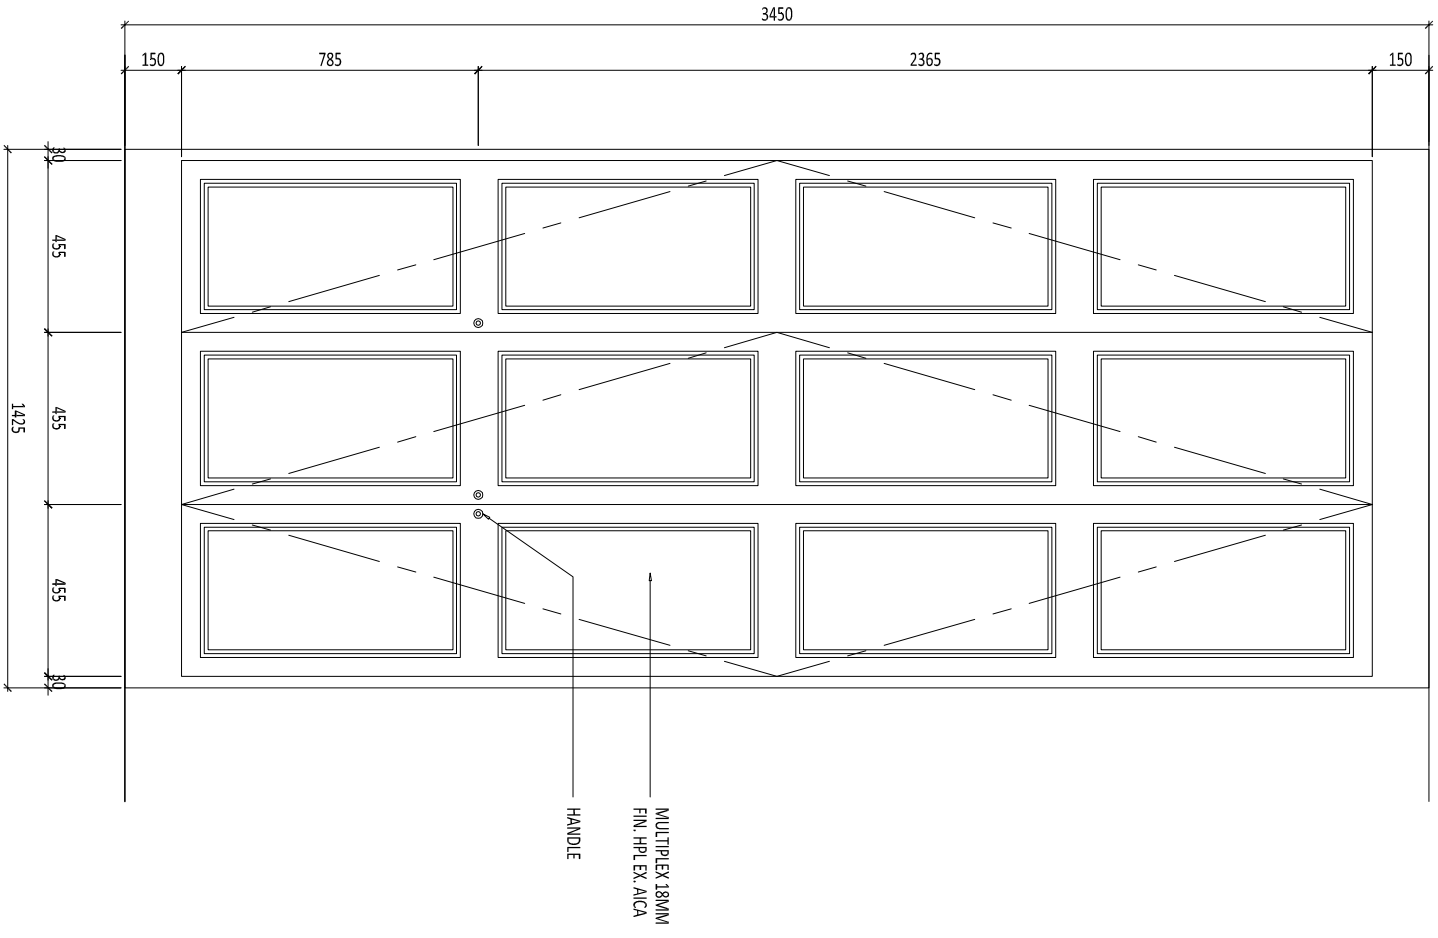

2 TAMPAK DEPAN  
SCALE 1 : 20 (A3)

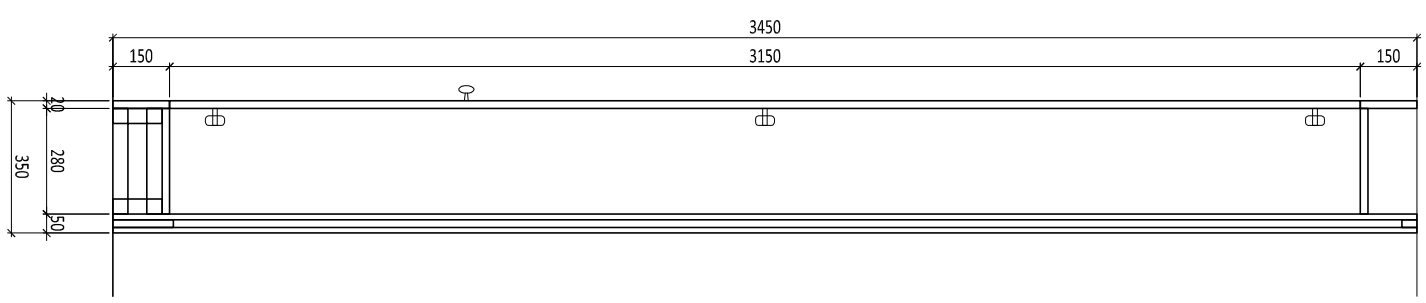

3 POTONGAN 1  
SCALE 1 : 20 (A3)

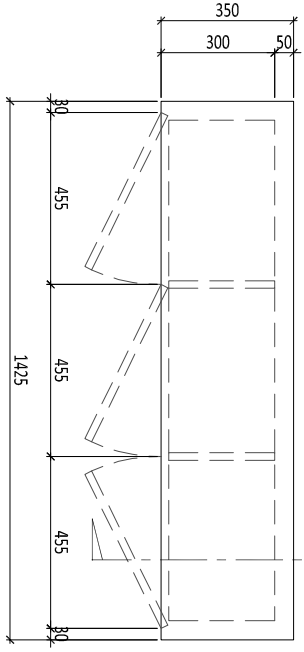

1 DENAH  
SCALE 1 : 20 (A3)



Legend :

AKSESORIS EX. HUBEN  
REL DRAWER SLOW MOTION

NO.	DATE	REVISED /ISSUE	MARK
01.			
02.			
03.			
04.			
05.			
06.			

Drawing Information :

Drawn by : R  
Project Architect : YC  
Structural Engineer : -  
ME Engineer : -  
Contractor : -

Client :

SINDY & MICHAEL

Project :

RUMAH TINGGAL  
SINDY & MICHAEL

Drawing Title :

DETAIL  
FURNITURE  
FUR-14

Project No. :


Status : FOR CONSTRUCTION

Date :


Scale : 1 : 20

Drawing Number


AR-09.014-001

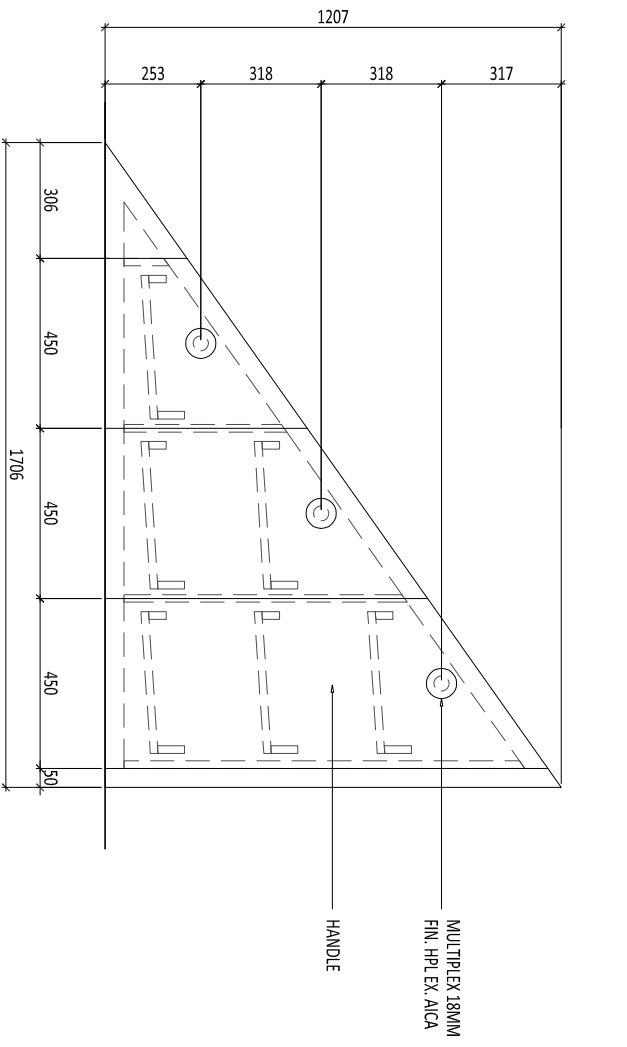


2 TAMPAK DEPAN  
SCALE 1 : 20 (A3)

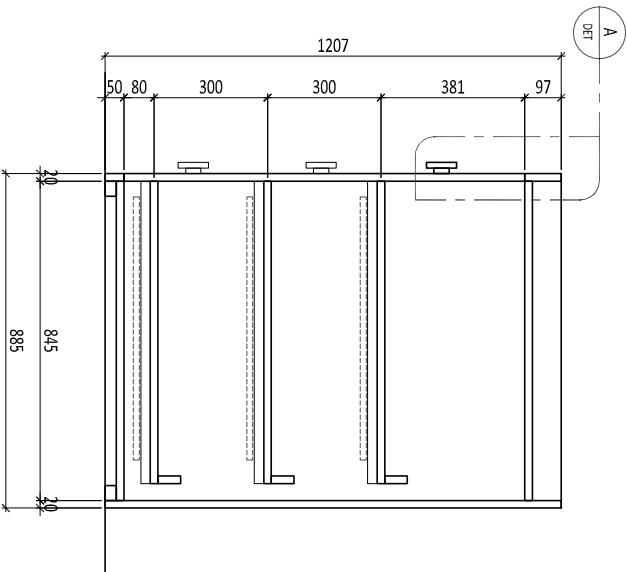

3 POTONGAN 1  
SCALE 1 : 20 (A3)

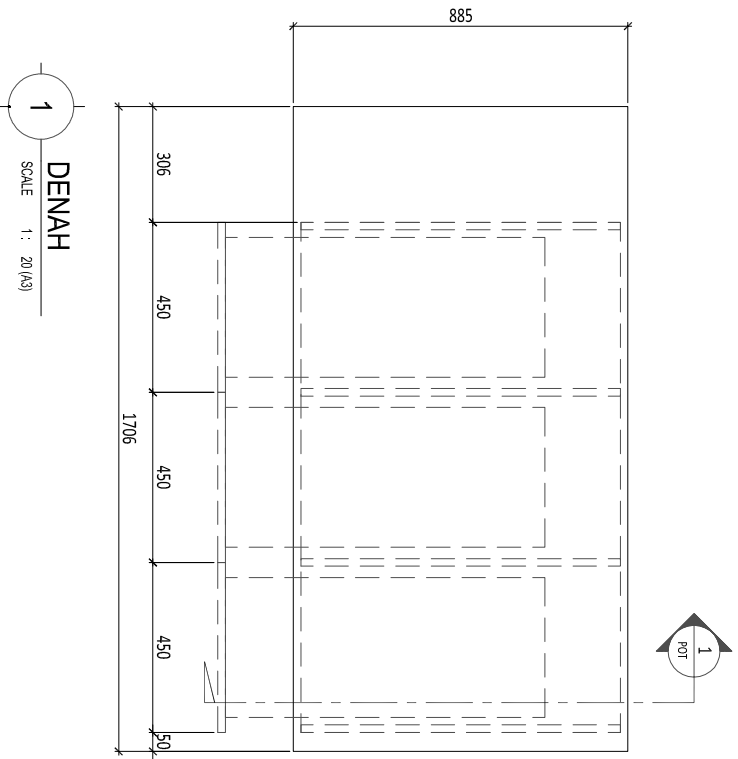

1 DENAH  
SCALE 1 : 20 (A3)

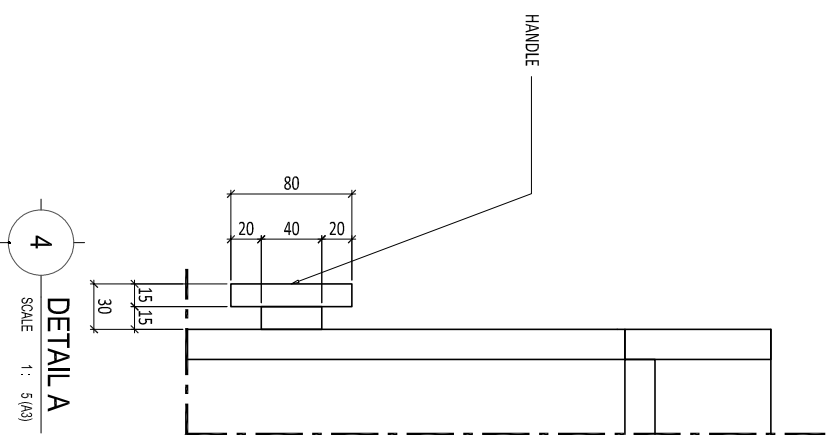

4 DETAIL A  
SCALE 1 : 5 (A3)

COPYRIGHT  
NO PART OF THIS DOCUMENT MAY BE  
REPRODUCED, TRANSMITTED, OR RECORDED IN  
ANY FORM OR OTHERWISE WITHOUT PRIOR  
WRITTEN PERMISSION OF THE  
ARCHITECTS/ENGINEERS.

Legend :

AKSESORIS EX. HUBEN  
REL DRAWER SLOW MOTION

NO.	DATE	REVISED /ISSUE	MARK
01.			
02.			
03.			
04.			
05.			
06.			

Drawing Information :

Drawn by : R  
Project Architect : YC  
Structural Engineer : -  
ME Engineer : -  
Contractor : -

Client :

SINDY & MICHAEL

Project :

RUMAH TINGGAL  
SINDY & MICHAEL

Drawing Title :

DETAIL  
FURNITURE  
FUR-15

Project No. :


Status : FOR CONSTRUCTION

Date :

Scale : 1 : 20

Drawing Number

AR-09.015-001

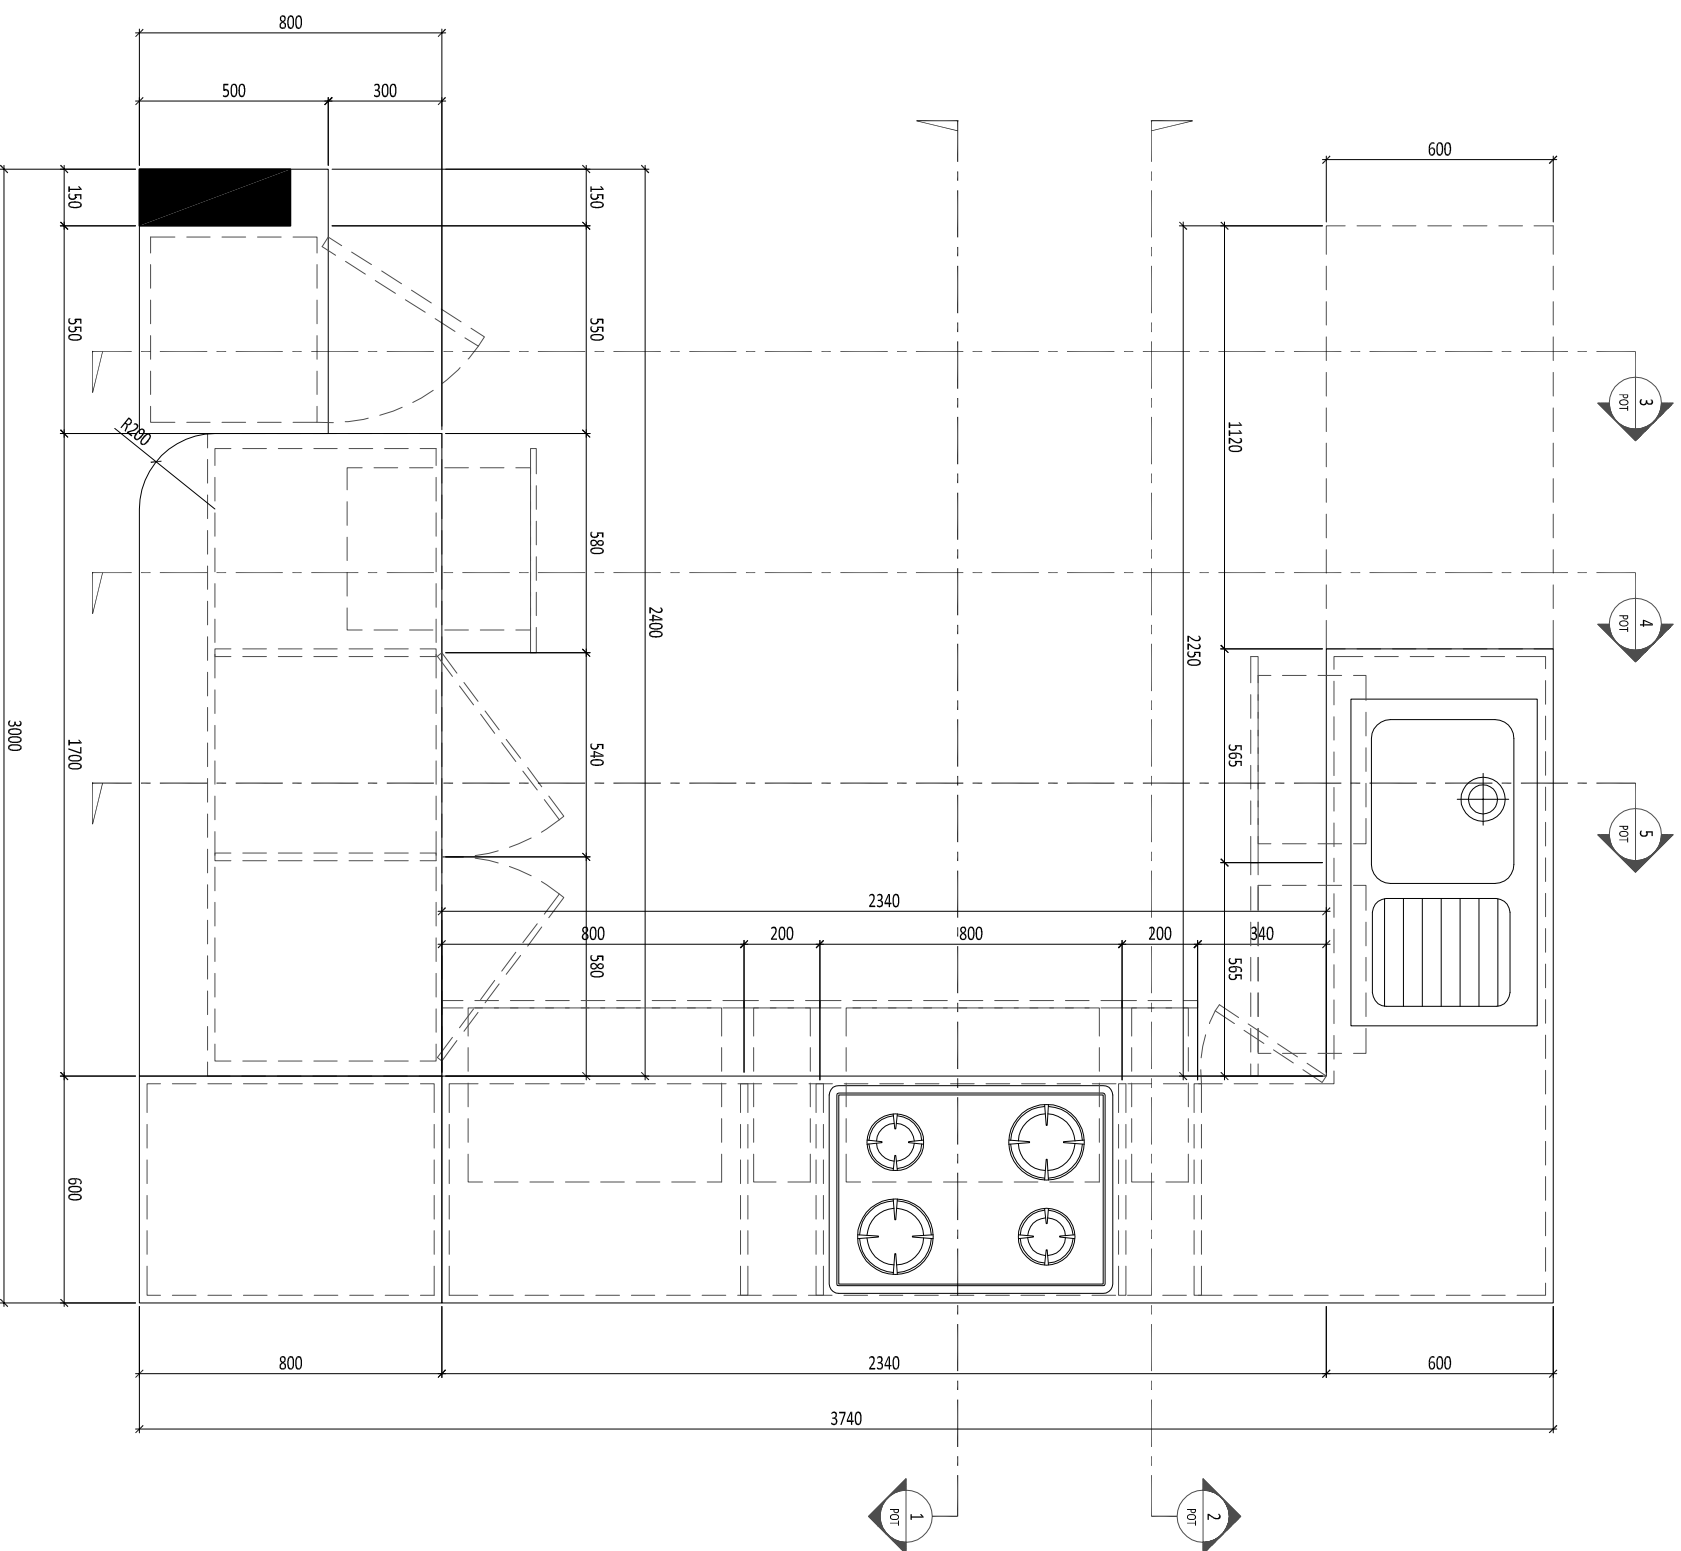

1 DENAH  
SCALE 1 : 20 (A3)

COPYRIGHT  
NO PART OF THIS DOCUMENT MAY BE  
REPRODUCED, TRANSMITTED, OR RECORDED IN  
ANY FORM OR OTHERWISE WITHOUT PRIOR  
WRITTEN PERMISSION OF THE  
ARCHITECTS/ENGINEERS.

Legend :

AKSESORIS EX. HUBEN  
REL DRAWER SLOW MOTION

NO.	DATE	REVISED /ISSUE	MARK
01.			
02.			
03.			
04.			
05.			
06.			

Drawing Information :

Drawn by : R  
Project Architect : YC  
Structural Engineer : -  
ME Engineer : -  
Contractor : -  
Client :

SINDY & MICHAEL

Project :

RUMAH TINGGAL  
SINDY & MICHAEL

Drawing Title :

DETAIL  
FURNITURE  
FUR-15

Project No. :


Status : FOR CONSTRUCTION

Date :

Scale : 1 : 20 A3

Drawing Number

AR-09.015-002

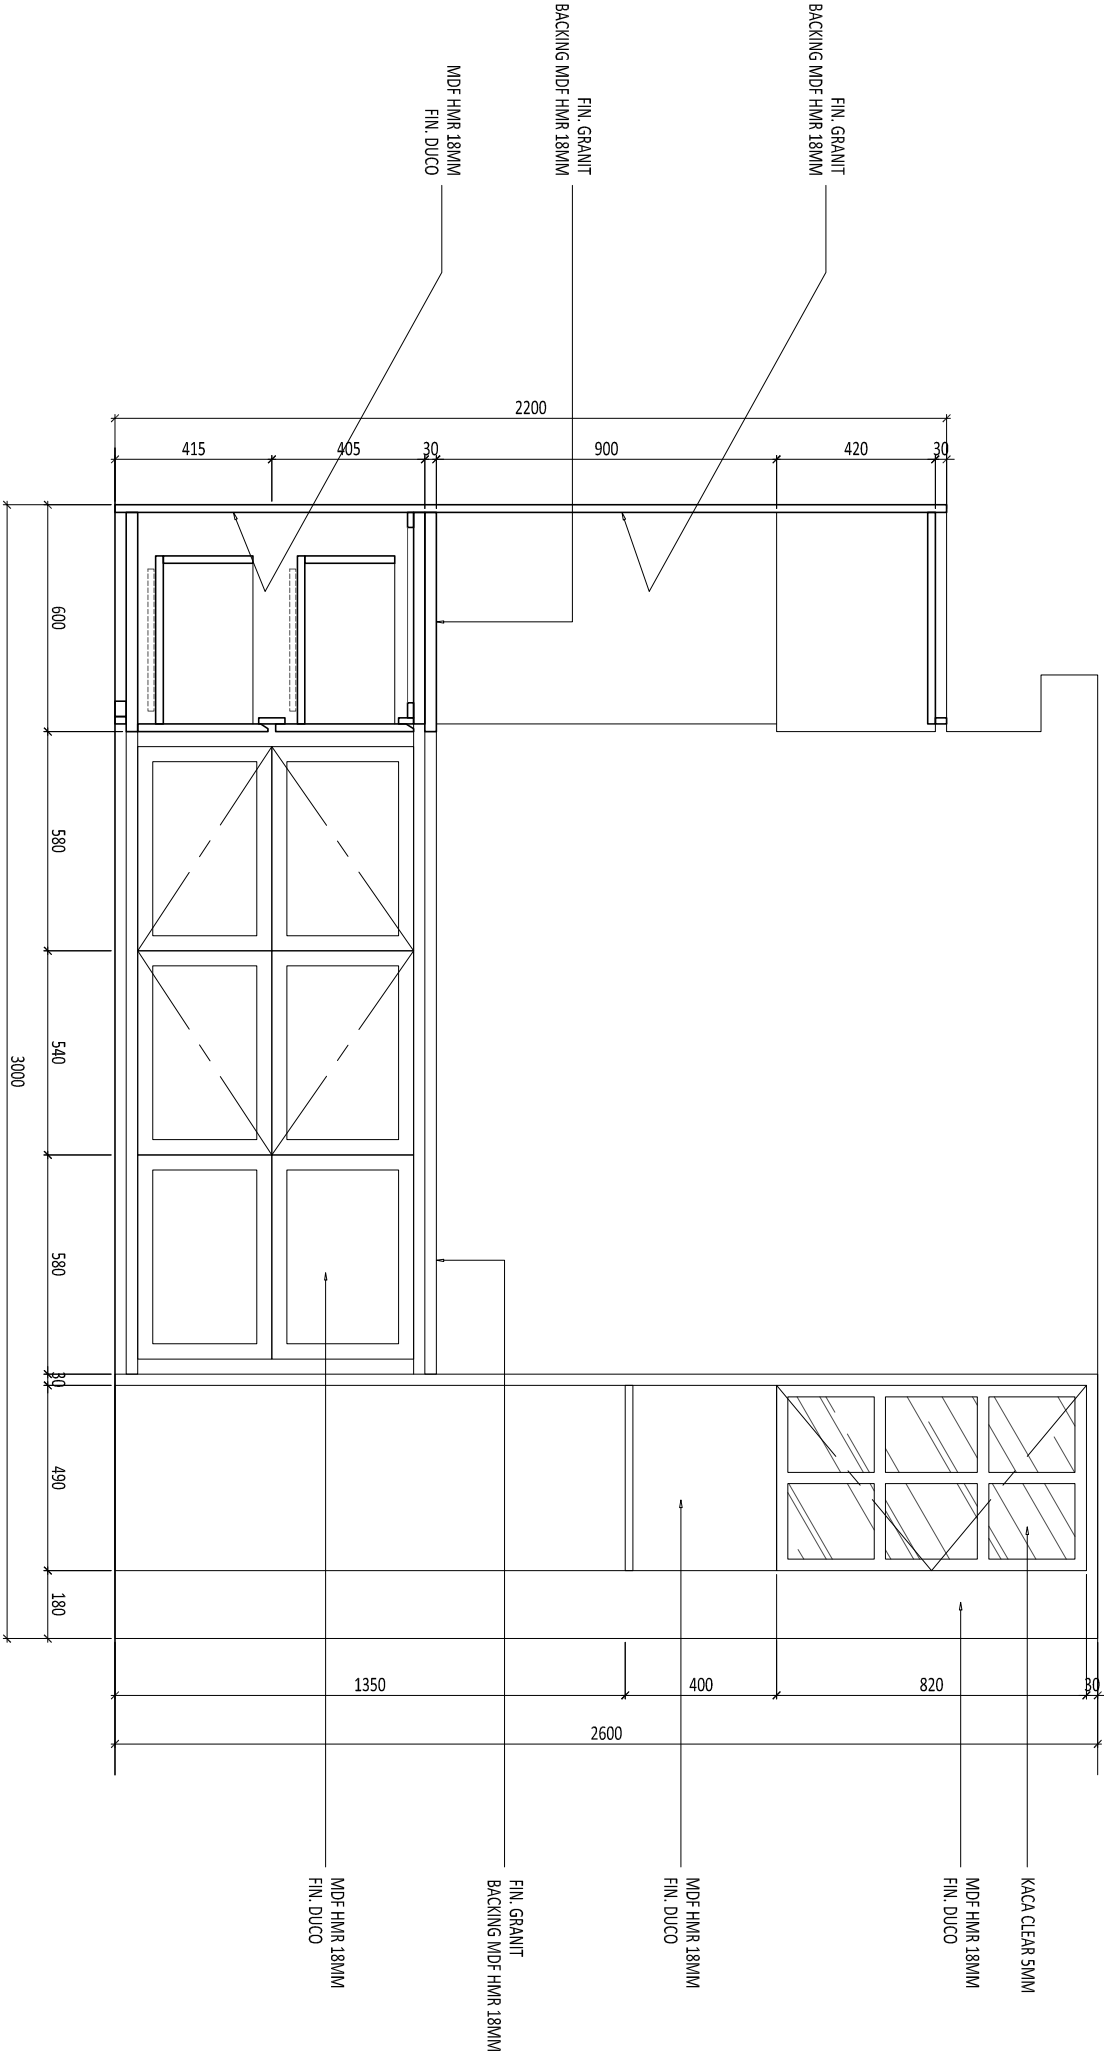

POTONGAN 1  
SCALE 1 : 20 (A3)

COPYRIGHT  
NO PART OF THIS DOCUMENT MAY BE  
REPRODUCED, TRANSMITTED, OR RECORDED IN  
ANY FORM OR OTHERWISE WITHOUT PRIOR  
WRITTEN PERMISSION  
OF THE  
ARCHITECTS/ENGINEERS.

Legend :

AKSESORIS EX. HUBEN  
REL DRAWER SLOW MOTION

NO.	DATE	REVISED /ISSUE	MARK
01.			
02.			
03.			
04.			
05.			
06.			

Drawing Information :

Drawn by : R  
Project Architect : YC  
Structural Engineer : -  
ME Engineer : -  
Contractor : -  
Client :

SINDY & MICHAEL

Project :

RUMAH TINGGAL  
SINDY & MICHAEL

Drawing Title :

DETAIL  
FURNITURE  
FUR-15

Project No. :


Status FOR CONSTRUCTION

Date :

Scale 1 : 20 A3

Drawing Number

AR-09.015-003

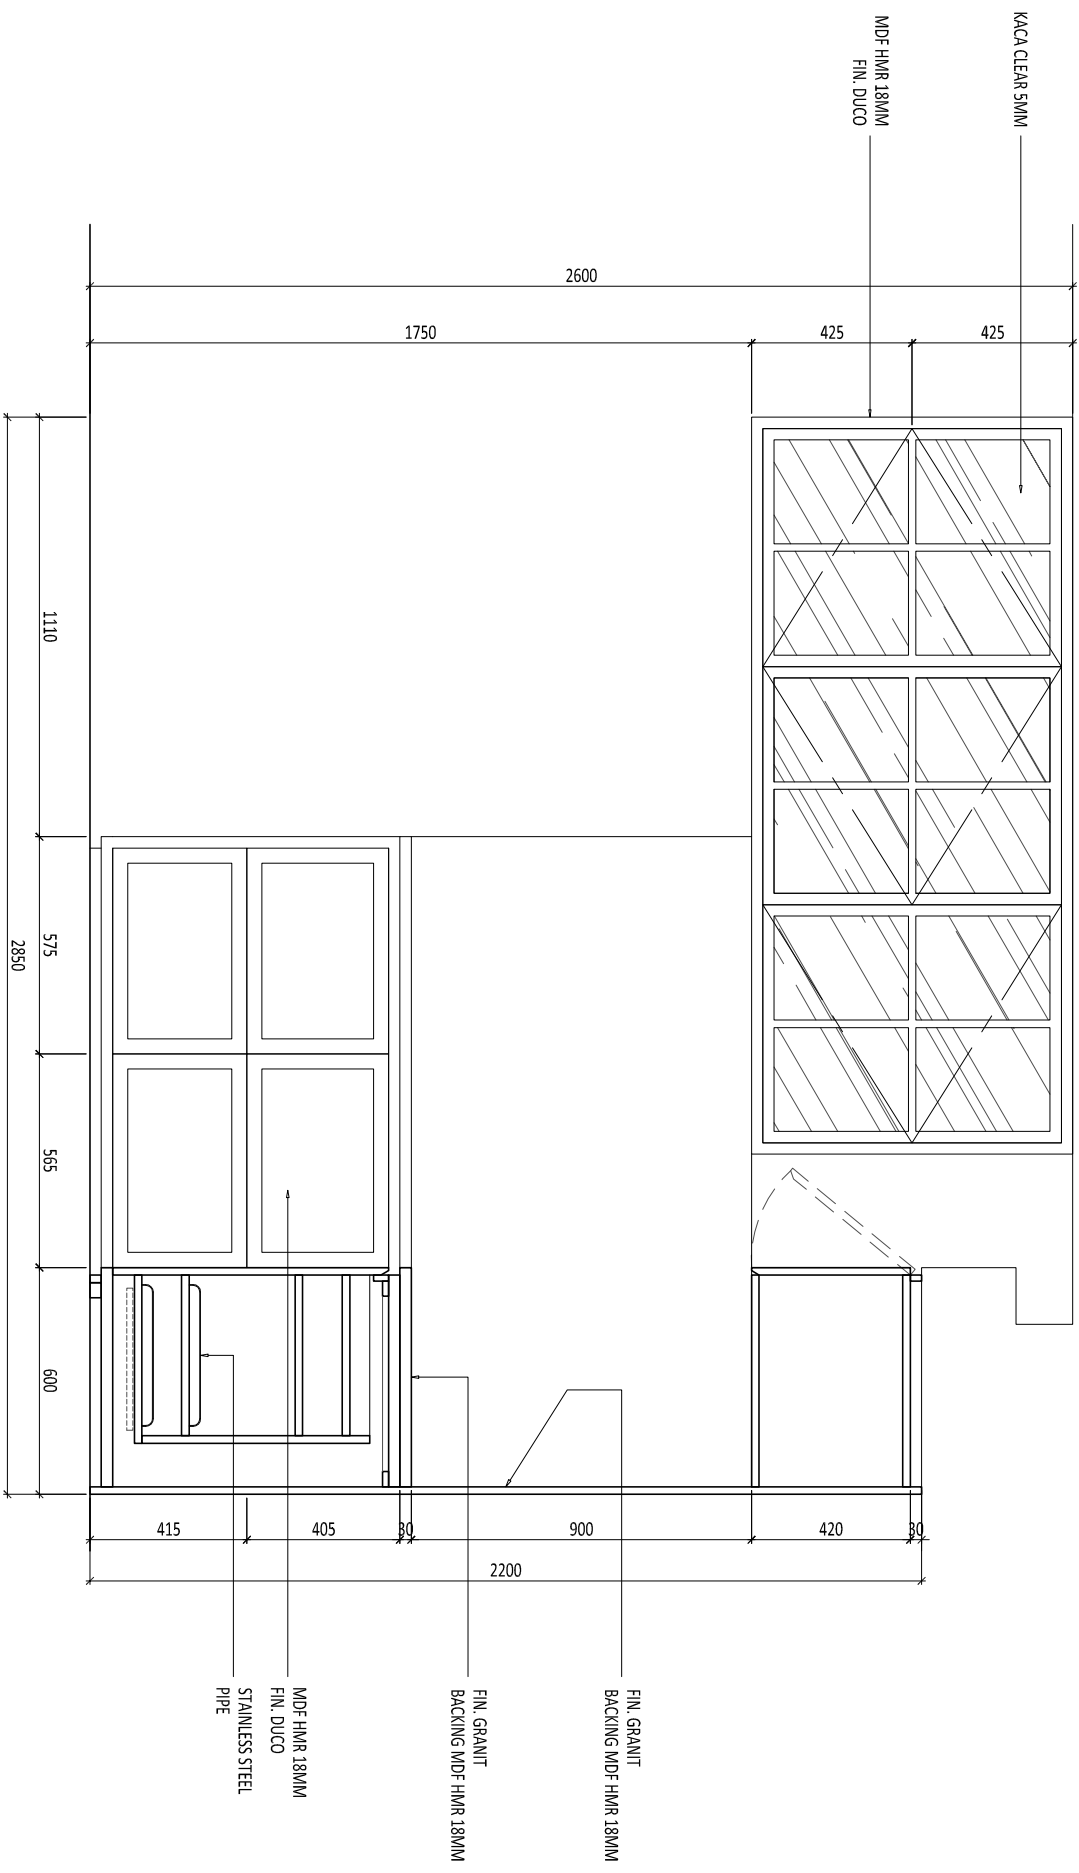

1  
POTONGAN 2  
SCALE 1 : 20 (A3)

COPYRIGHT  
NO PART OF THIS DOCUMENT MAY BE  
REPRODUCED, TRANSMITTED, OR RECORDED IN  
ANY FORM OR OTHERWISE WITHOUT PRIOR  
WRITTEN PERMISSION OF THE  
ARCHITECTS/ENGINEERS.

Legend :

AKSESORIS EX. HUBEN  
REL DRAWER SLOW MOTION

NO.	DATE	REVISED /ISSUE	MARK
01.			
02.			
03.			
04.			
05.			
06.			

Drawing Information :

Drawn by : R  
Project Architect : YC  
Structural Engineer : -  
ME Engineer : -  
Contractor : -

Client :

SINDY & MICHAEL

Project :

RUMAH TINGGAL  
SINDY & MICHAEL

Drawing Title :

DETAIL  
FURNITURE  
FUR-15

Project No. :


Status : FOR CONSTRUCTION

Date :

Scale : 1 : 20

Drawing Number

AR-09.015-004

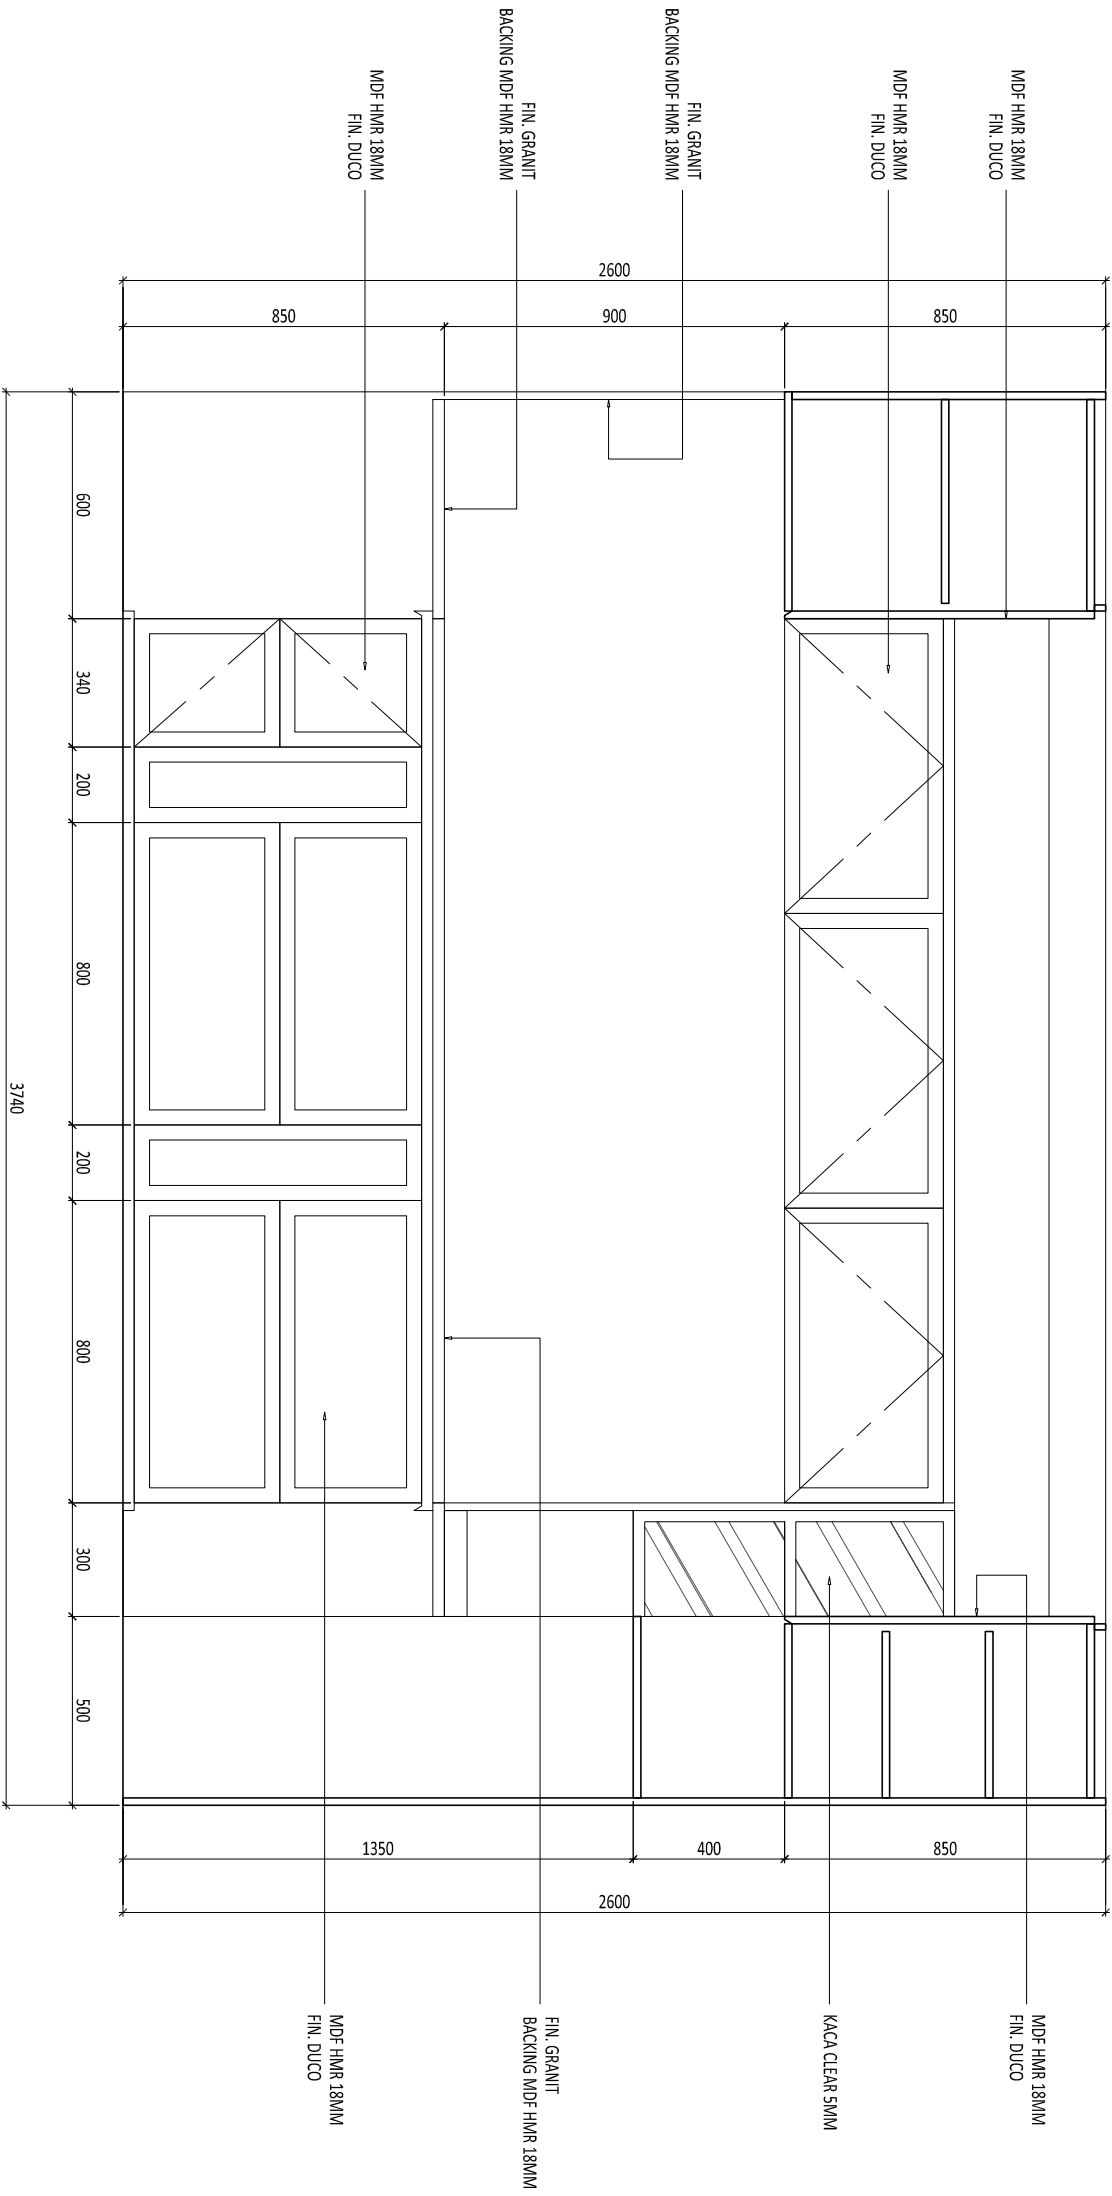

1 POTONGAN 3  
SCALE 1 : 20 (A3)

COPYRIGHT  
NO PART OF THIS DOCUMENT MAY BE  
REPRODUCED, TRANSMITTED, OR RECORDED IN  
ANY FORM OR OTHERWISE WITHOUT PRIOR  
WRITTEN PERMISSION OF THE  
ARCHITECTS/ENGINEERS.

Legend :

AKSESORIS EX. HUBEN  
REL DRAWER SLOW MOTION

NO.	DATE	REVISED /ISSUE	MARK
01.			
02.			
03.			
04.			
05.			
06.			

Drawing Information :

Drawn by : R  
Project Architect : YC  
Structural Engineer : -  
ME Engineer : -  
Contractor : -  
Client :

SINDY & MICHAEL

Project :

RUMAH Tinggal  
SINDY & MICHAEL

Drawing Title :

DETAIL  
FURNITURE  
FUR-15

Project No. :


Status FOR CONSTRUCTION

Date :

Scale 1 : 20 A3

Drawing Number

AR-09.015-005

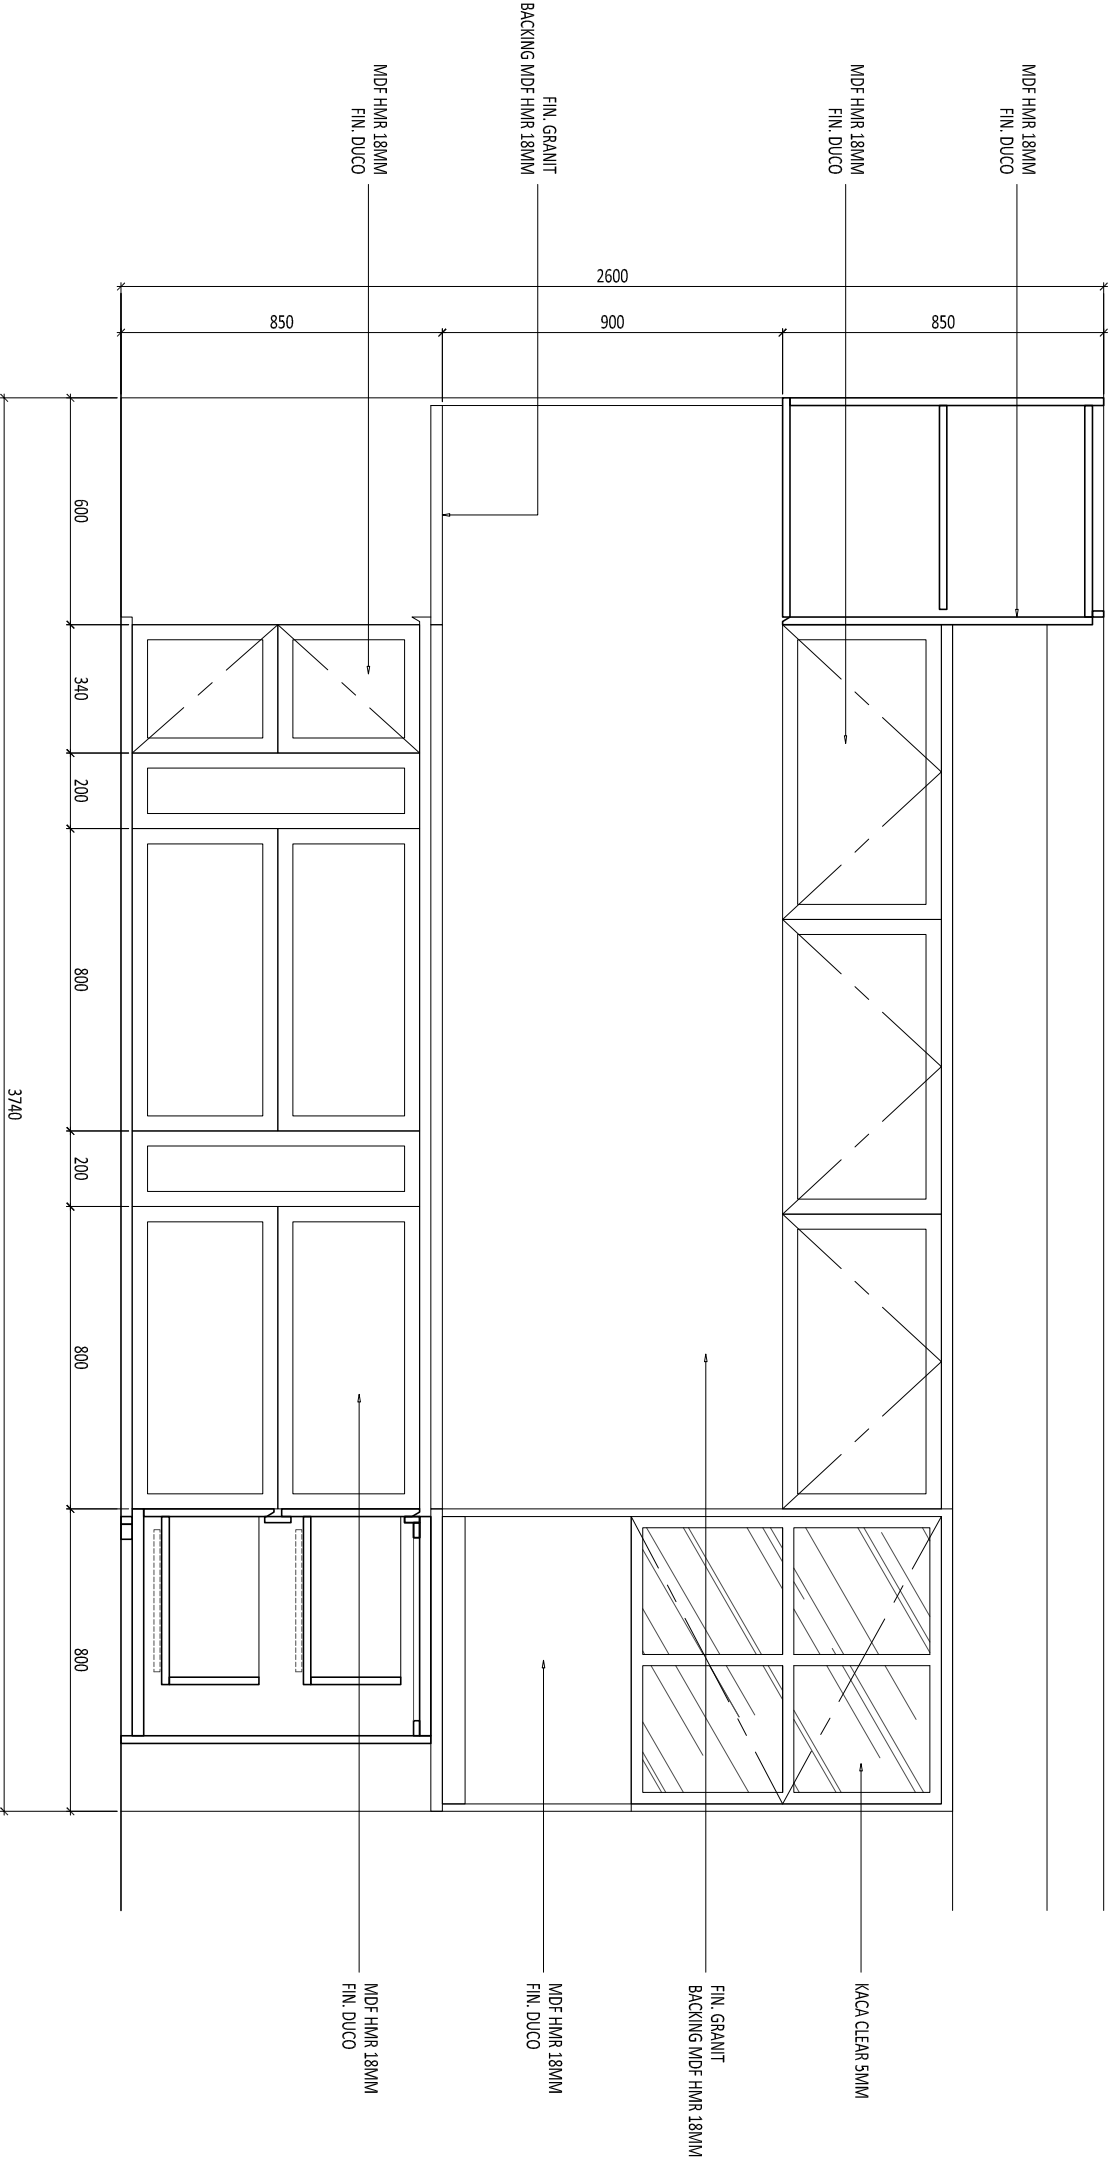

1 POTONGAN 4  
SCALE 1 : 20 (A3)

COPYRIGHT  
NO PART OF THIS DOCUMENT MAY BE  
REPRODUCED, TRANSMITTED, OR RECORDED IN  
ANY FORM OR OTHERWISE WITHOUT PRIOR  
WRITTEN PERMISSION OF THE  
ARCHITECTS/ENGINEERS.

Legend :

AKSESORIS EX. HUBEN  
REL DRAWER SLOW MOTION

NO.	DATE	REVISED /ISSUE	MARK
01.			
02.			
03.			
04.			
05.			
06.			

Drawing Information :

Drawn by : R  
Project Architect : YC  
Structural Engineer : -  
ME Engineer : -  
Contractor : -

Client :

SINDY & MICHAEL

Project :

RUMAH Tinggal  
SINDY & MICHAEL

Drawing Title :

DETAIL  
FURNITURE  
FUR-15

Project No. :


Status : FOR CONSTRUCTION

Date :

Scale : 1 : 20

Drawing Number

AR-09.015-006

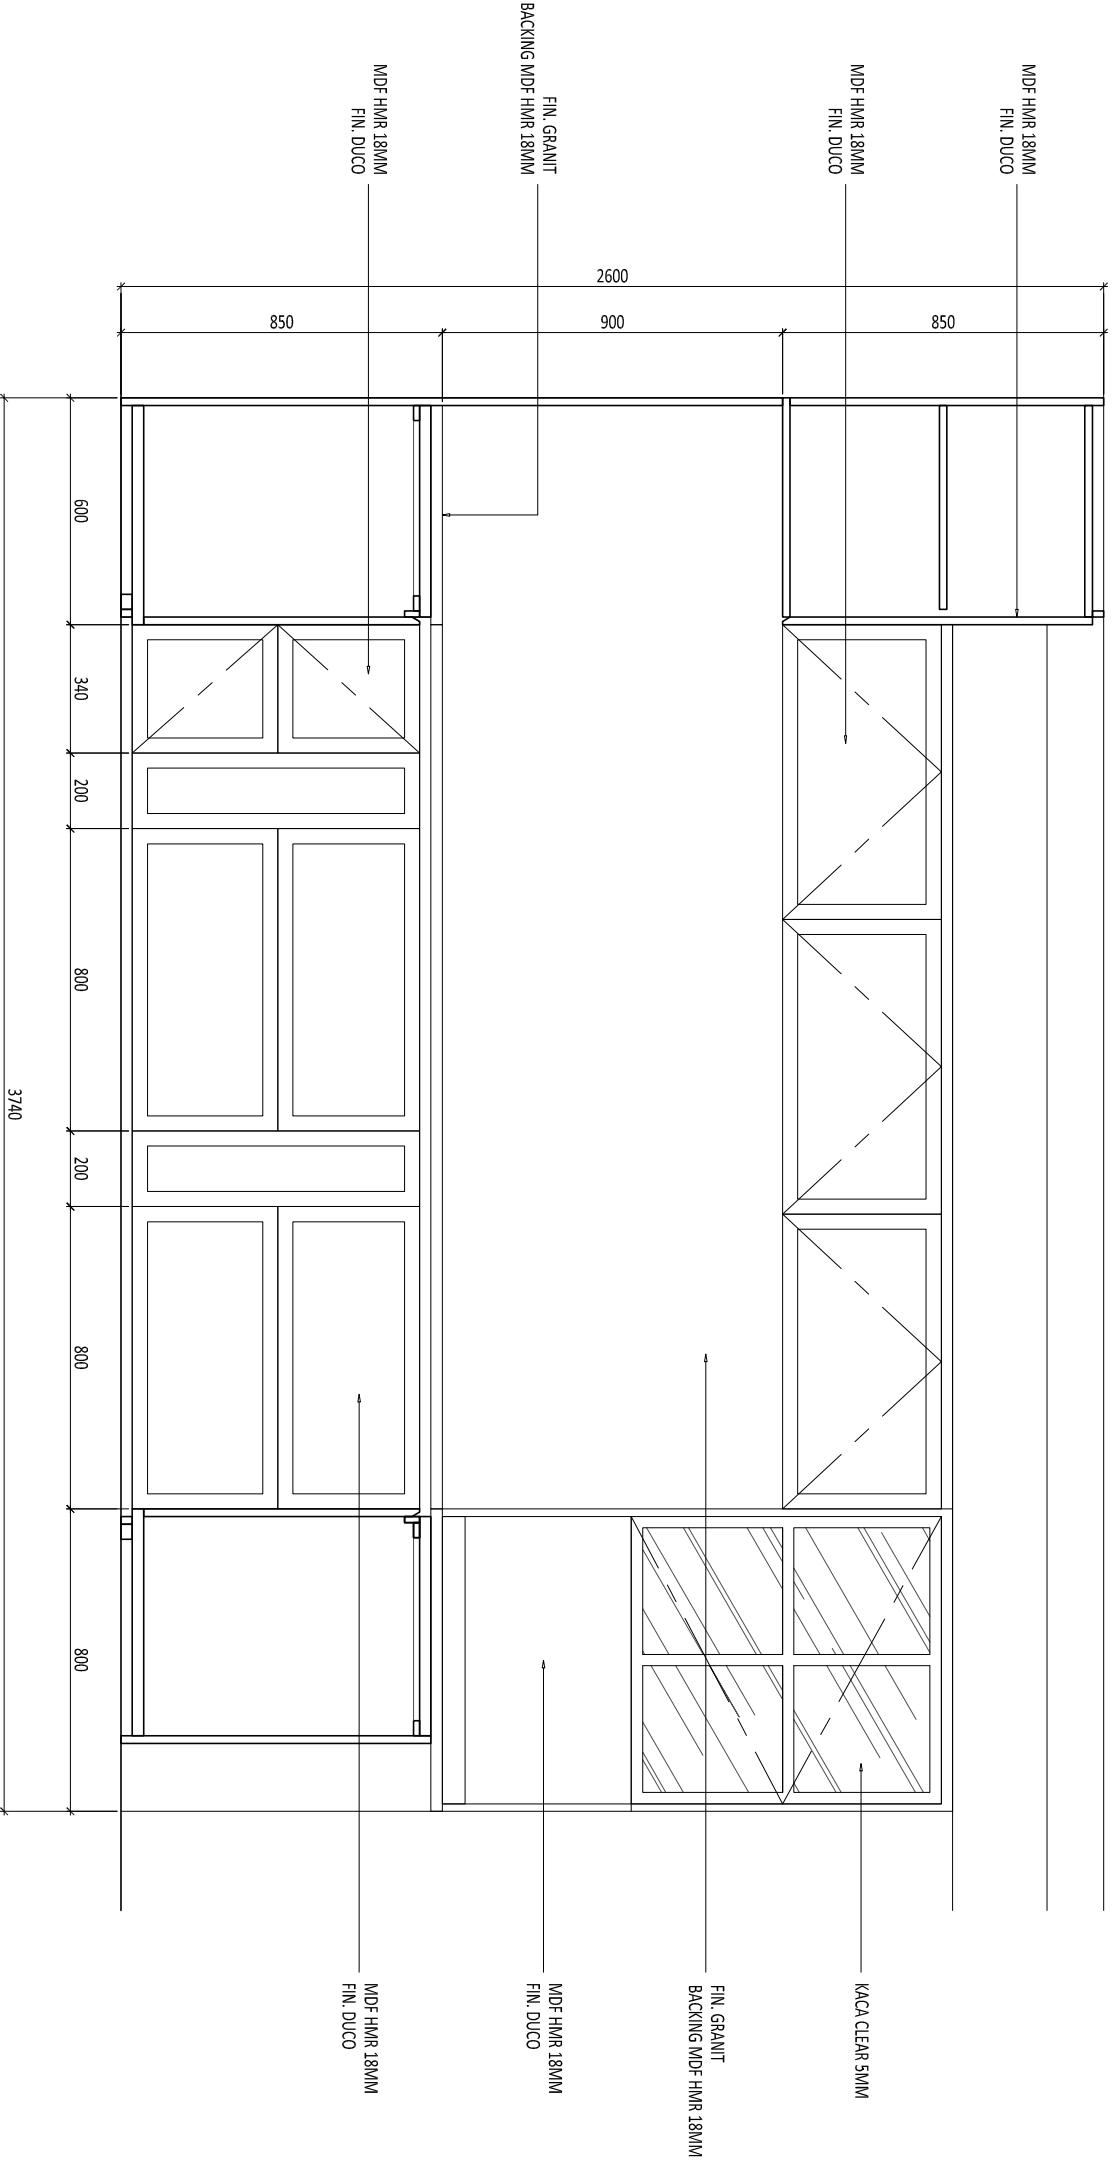

1 POTONGAN 5  
SCALE 1 : 20 (A3)

COPYRIGHT  
NO PART OF THIS DOCUMENT MAY BE REPRODUCED, TRANSMITTED, OR RECORDED IN ANY FORM OR OTHERWISE WITHOUT PRIOR WRITTEN PERMISSION OF THE ARCHITECTS/ENGINEERS.

Legend :  
AKSESORIS EX. HUBEN  
REL DRAWER SLOW MOTION

NO.	DATE	REVISED /ISSUE	MARK
01.			
02.			
03.			
04.			
05.			
06.			

Drawing Information :

Drawn by : R  
Project Architect : YC  
Structural Engineer : -  
ME Engineer : -  
Contractor : -

Client :  
SINDY & MICHAEL


Project :  
RUMAH TINGGAL  
SINDY & MICHAEL

Drawing Title :  
DETAIL  
FURNITURE  
FUR-16


Project No. : -  
Status : FOR CONSTRUCTION

Date : -  
Scale : 1 : 20


Drawing Number  
AR-09.016-001

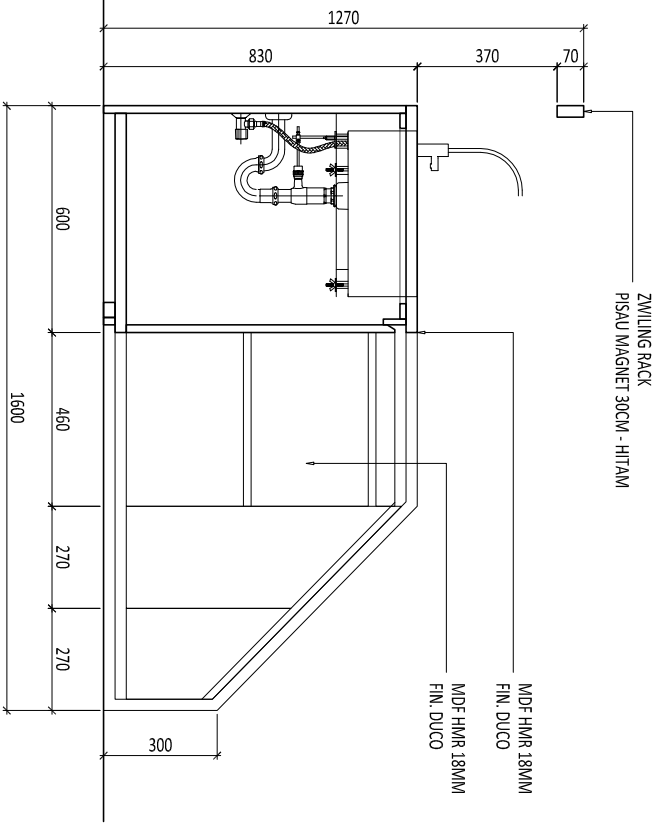


2 POTONGAN 1  
SCALE 1 : 20 (A3)

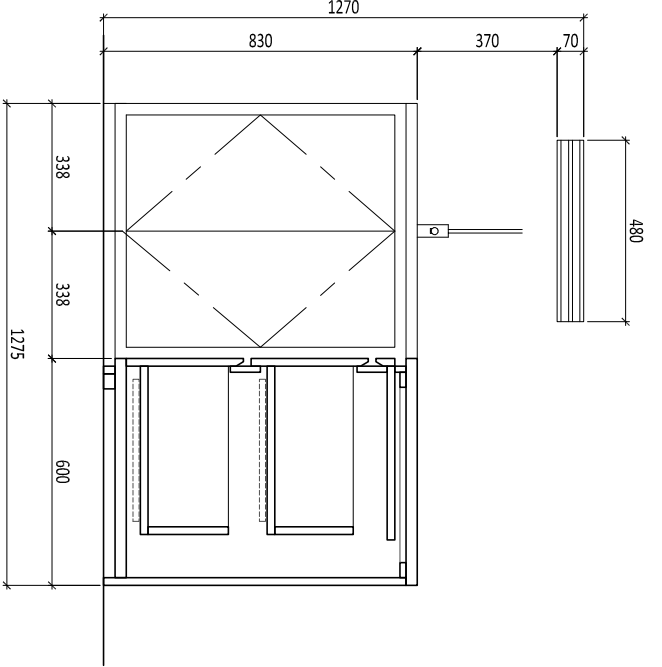


3 POTONGAN 2  
SCALE 1 : 20 (A3)

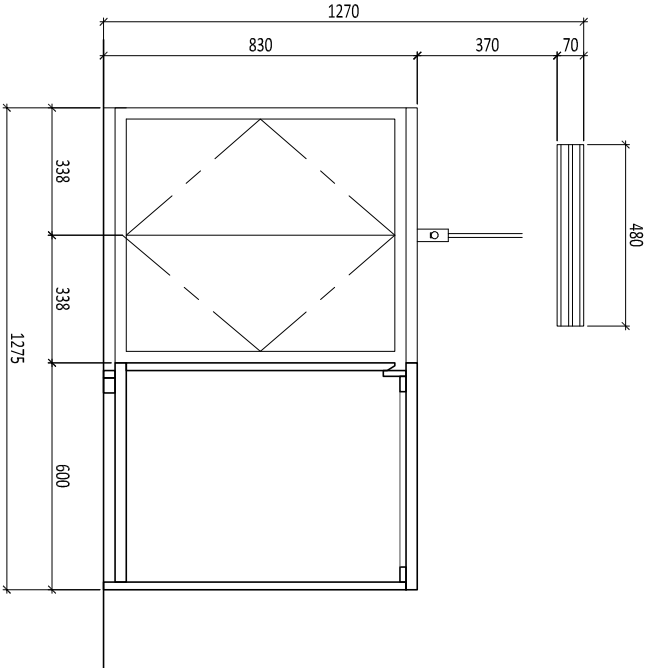

4 POTONGAN 3  
SCALE 1 : 20 (A3)

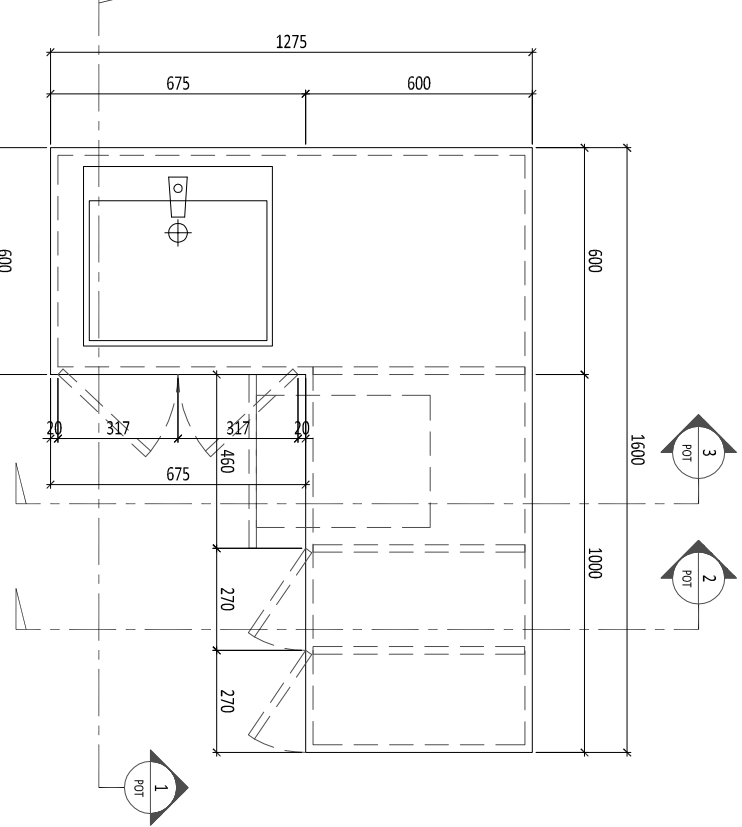

1 DENAH  
SCALE 1 : 20 (A3)

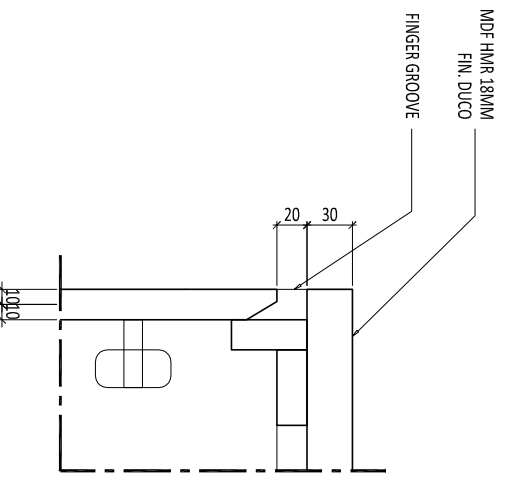

5 DETAIL A  
SCALE 1 : 5 (A3)



COPYRIGHT  
NO PART OF THIS DOCUMENT MAY BE  
REPRODUCED, TRANSMITTED, OR RECORDED IN  
ANY FORM OR OTHERWISE WITHOUT PRIOR  
WRITTEN PERMISSION OF THE  
ARCHITECTS/ENGINEERS.

Legend :

AKSESORIS EX. HUBEN  
REL DRAWER SLOW MOTION

NO.	DATE	REVISED /ISSUE	MARK
01.			
02.			
03.			
04.			
05.			
06.			

Drawing Information :  
Drawn by : R  
Project Architect : YC  
Structural Engineer : -  
ME Engineer : -  
Contractor : -  
Client :

SINDY & MICHAEL

RUMAH Tinggal  
SINDY & MICHAEL

Drawing Title :  
DETAIL  
FURNITURE  
FUR-17

Project No. : -


Status : FOR CONSTRUCTION

Date : -


Scale : 1 : 20

Drawing Number


AR-09.017-001

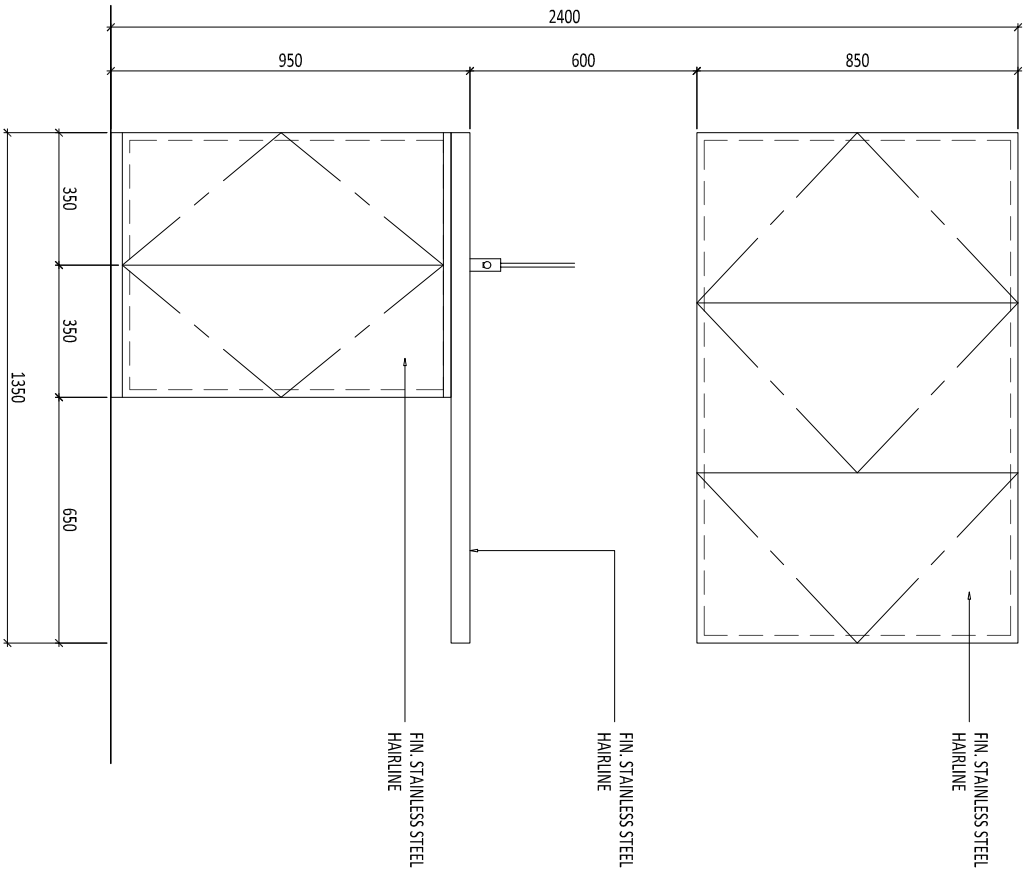


2 TAMPAK DEPAN  
SCALE 1 : 20 (A3)

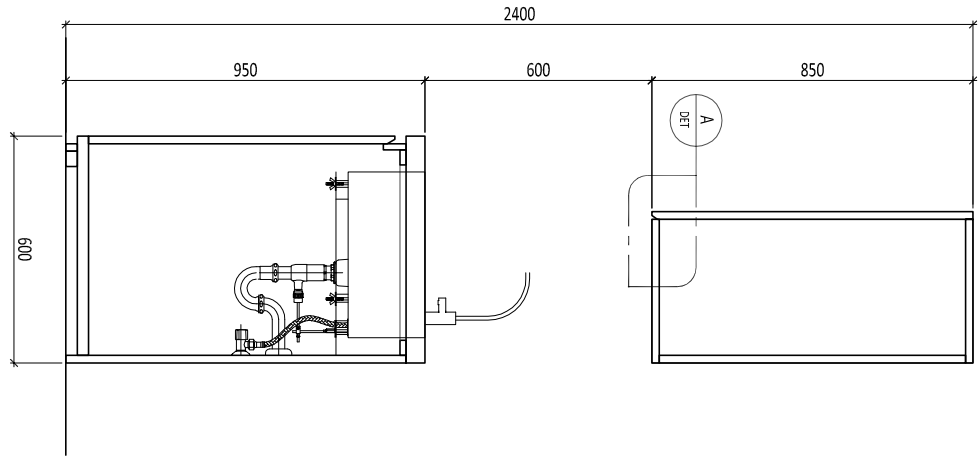


3 POTONGAN 1  
SCALE 1 : 20 (A3)

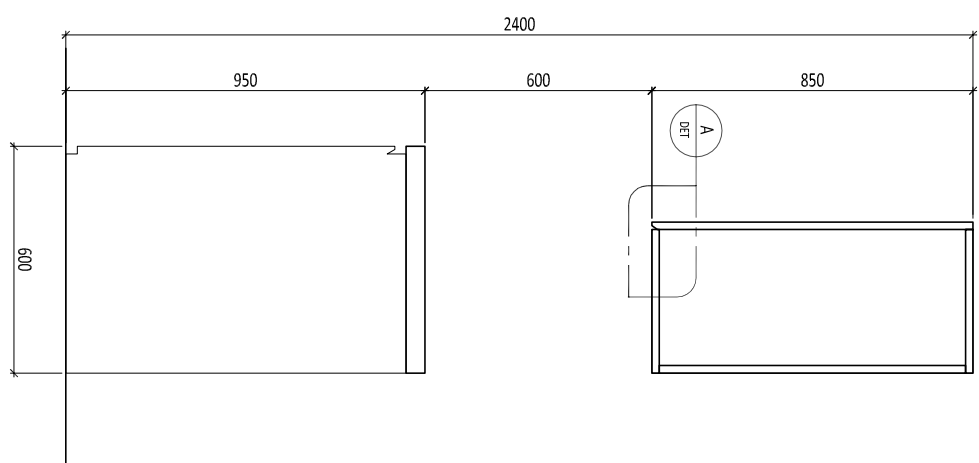

4 POTONGAN 2  
SCALE 1 : 20 (A3)

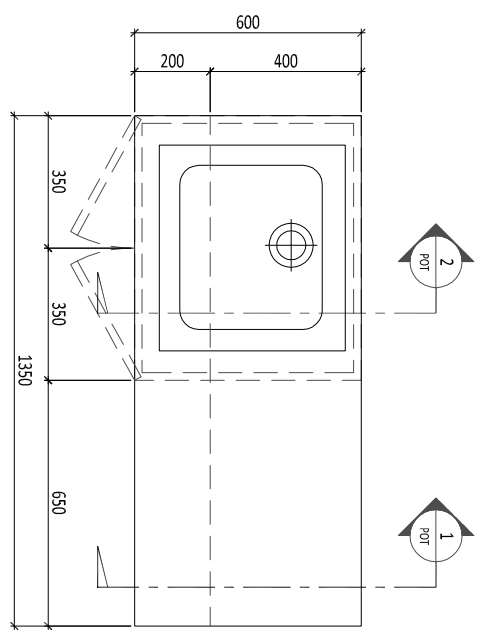



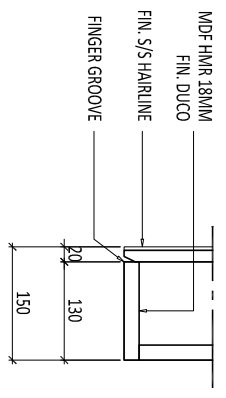











1 DENAH  
SCALE 1 : 20 (A3)



5 DETAIL A  
SCALE 1 : 5 (A3)

COPYRIGHT  
NO PART OF THIS DOCUMENT MAY BE REPRODUCED, TRANSMITTED, OR RECORDED IN ANY FORM OR OTHERWISE, WITHOUT PRIOR WRITTEN PERMISSION OF THE ARCHITECTS/MEMBERS.

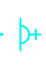Legend :

-  PENDANT LAMP : SW 3000K
-  DOWNLIGHT LED : 10W 4000K
-  SPOTLIGHT LED : SW 3000K
-  FLOOR LAMP LED : SW 3000K
-  WALL LAMP LED : SW 3000K
-  LED STRIPE 3000K
-  SAKLAR SINGLE
-  SAKLAR DOUBLE
-  SAKLAR HOTEL
-  STOP KONTAK
-  OUTLET TV
-  OUTLET LAN / INTERNET
-  OUTLET TELPON
-  STOP KONTAK LANTAI

NO.	DATE	REVISED / ISSUE	MARK
01.			
02.			
03.			
04.			
05.			
06.			

Drawing Information :

Drawn by : R  
 Project Architect : YC  
 Structural Engineer : -  
 ME Engineer : -  
 Contractor : -

Client : SINDY & MICHAEL


Project : RUMAH TINGGAL SINDY & MICHAEL

Drawing Title : DENAH LANTAI 1 & LANTAI 2 ELEKTRIKAL


Project No. : -  
 Status : FOR CONSTRUCTION

Date : -  
 Scale : 1 : 100

Drawing Number : AR-10.001-001

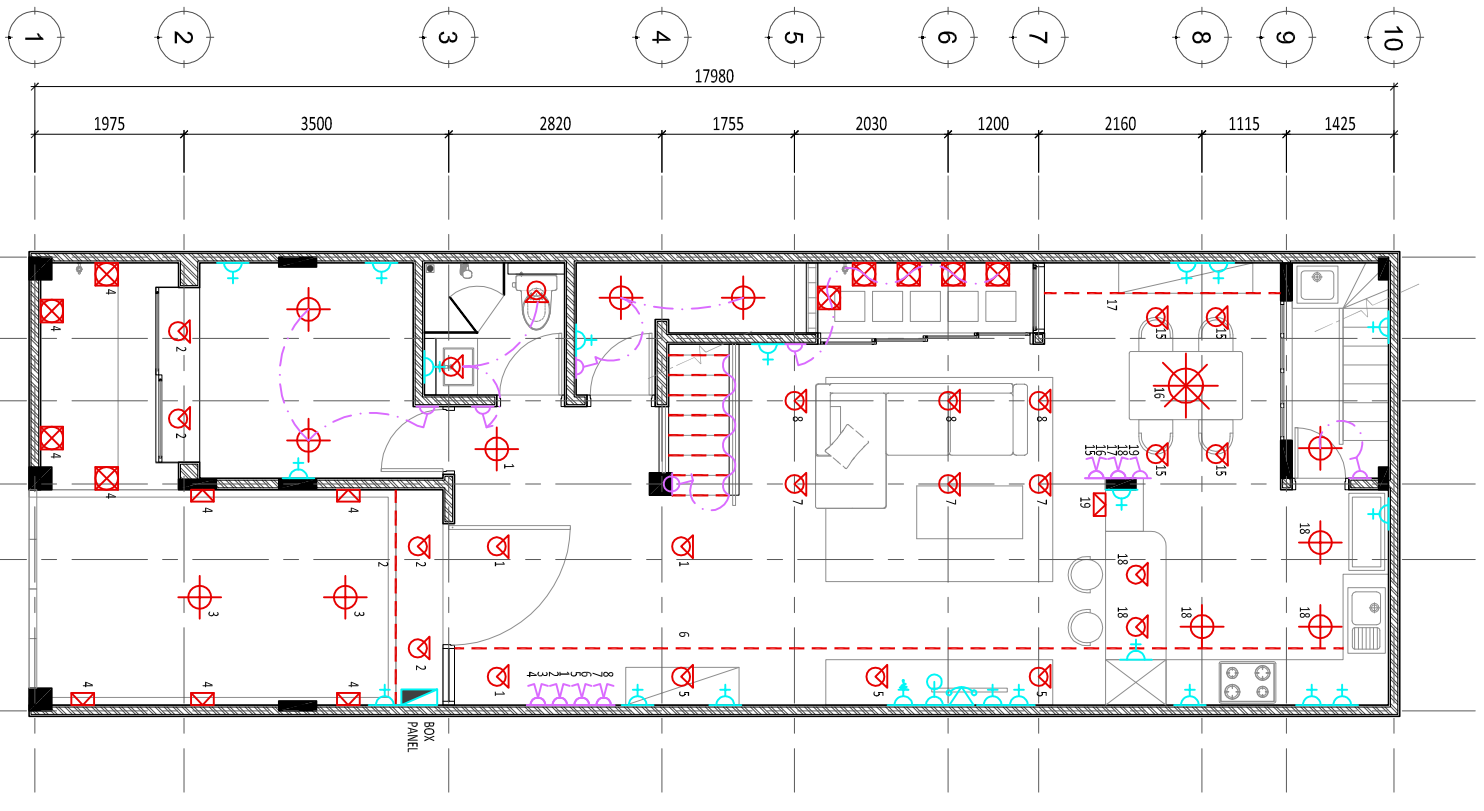



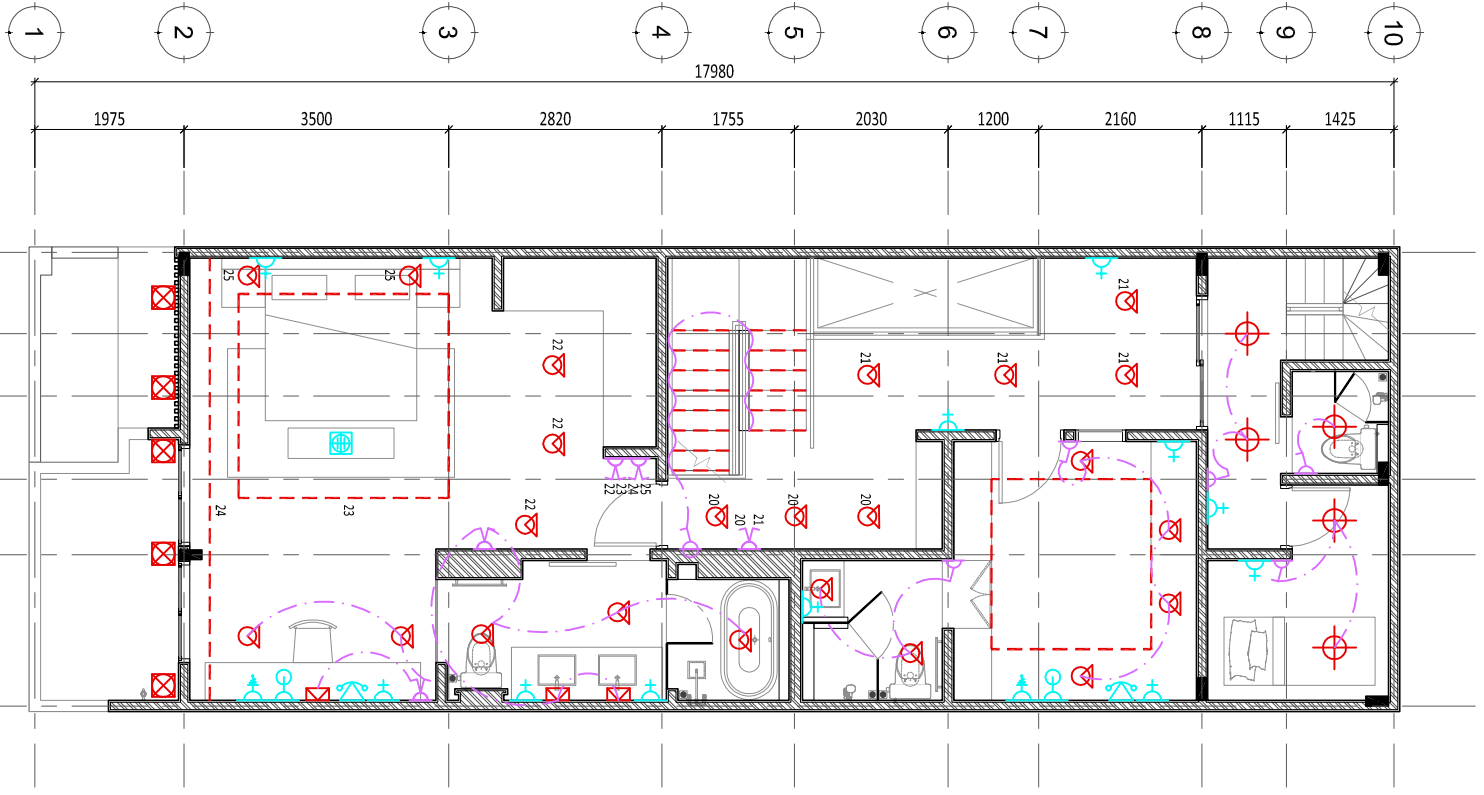










1 DENAH ELEKTRIKAL - LANTAI 1  
 SCALE 1 : 100 (A3)

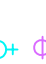

2 DENAH ELEKTRIKAL - LANTAI 2  
 SCALE 1 : 100 (A3)

Legend :

-  : PENDANT LAMP  
: SW 3000K
-  : DOWNLIGHT LED  
: 10W 4000K
-  : SPOTLIGHT LED  
: SW 3000K
-  : FLOOR LAMP LED  
: SW 3000K
-  : WALL LAMP LED  
: SW 3000K
-  : LED STRIPE 3000K
-  : SAKLAR SINGLE
-  : SAKLAR DOUBLE
-  : SAKLAR HOTEL
-  : STOP KONTAK
-  : OUTLET TV
-  : OUTLET LAN / INTERNET
-  : OUTLET TELPON
-  : STOP KONTAK LANTAI

NO.	DATE	REVISED /ISSUE	MARK
01.			
02.			
03.			
04.			
05.			
06.			

Drawing Information :

Drawn by : R  
 Project Architect : YC  
 Structural Engineer : -  
 ME Engineer : -  
 Contractor : -  
 Client :

**SINDY & MICHAEL**

Project :

**RUMAH TINGGAL  
SINDY & MICHAEL**

Drawing Title :

DENAH  
LANTAI 3  
ELEKTRIKAL

Project No. :


Status : FOR CONSTRUCTION

Date :

Scale : 1 : 100

Drawing Number

AR-10.001-002

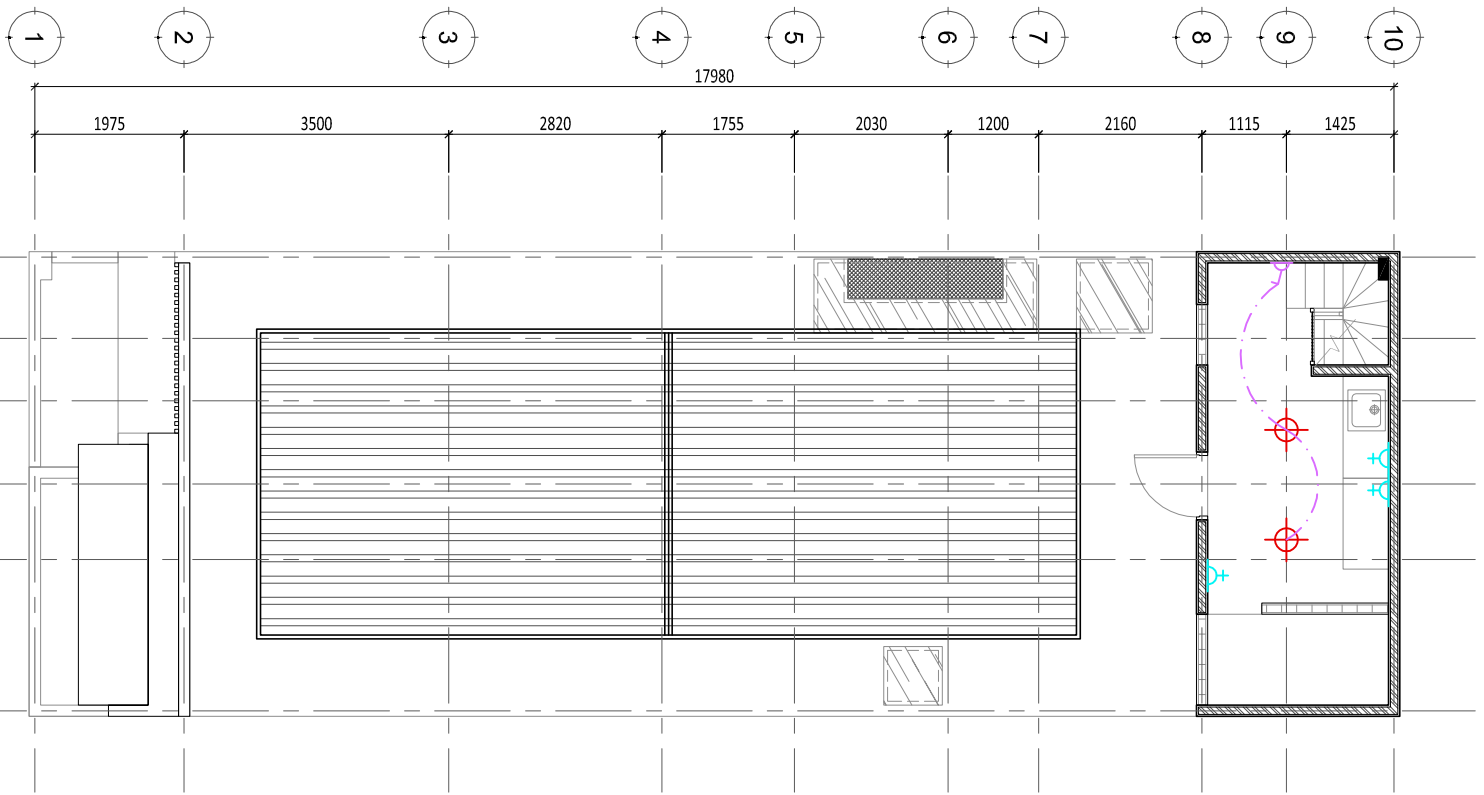

**1 DENAH ELEKTRIKAL - LANTAI 3**  
SCALE 1 : 100 (A3)