

**SHOP DRAWING**  
**RUMAH HUNIAN / KOST**  
**LUAS TANAH 72 M<sup>2</sup>**

## DAFTAR GAMBAR

NO	KODE GAMBAR	NO GAMBAR	JUDUL GAMBAR	SKALA
1	ARS	00	DAFTAR GAMBAR	NTS
2	ARS	01	DENAH RUMAH KOST	1 : 50
3	ARS	02	POTONGAN A-A	1 : 50
4	ARS	03	POTONGAN B-B	1 : 50
5	ARS	04	POTONGAN C-C	1 : 50
6	ARS	05	POTONGAN D-D	1 : 50
7	ARS	06	TAMPAK DEPAN	1 : 50
8	ARS	07	TAMPAK SAMPING KANAN	1 : 50
9	ARS	08	TAMPAK BELAKANG	1 : 50
10	ARS	09	TAMPAK SAMPING KIRI	1 : 50
11	ARS	10	DENAH PONDASI	1 : 50
12	ARS	11	DENAH BALOK & PENULANGAN DAK BETON	1 : 50
13	ARS	12	DENAH POLA LANTAI	1 : 50
14	ARS	13	DENAH FINISHING DINDING	1 : 50
15	ARS	14	DENAH KUSEN PINTU & JENDELA	1 : 50
16	ARS	15	DENAH PLAFOND	1 : 50
17	ARS	16	DENAH RENCANA ATAP	1 : 50
18	ARS	17	DENAH PENUTUP ATAP	1 : 50
19	ARS	18	POTONGAN KAMAR MANDI 1	1 : 50 & 1 : 20
20	ARS	19	POTONGAN KAMAR MANDI 2	1 : 50 & 1 : 20
21	ARS	20	TABEL PENULANGAN KOLOM, BALOK & SLOOF	1 : 5
22	ARS	21	DETAIL PONDASI	1 : 20
23	ARS	22	DETAIL KUSEN PINTU & JENDELA	1 : 20
24	ARS	23	DETAIL RANGKA ATAP	1 : 50
25	ARS	24	DENAH 3D	1 : 50
26	ARS	25	VIEW 3D ISOMETRIC	1 : 50
27	ARS	26	VIEW 3D ISOMETRIC	1 : 50
28	ARS	27	POTONGAN ISOMETRI 1	1 : 50
29	ARS	28	POTONGAN ISOMETRI 2	1 : 50
30	ARS	29	VIEW DEPAN	NTS
31	ARS	30	VIEW SAMPING KANAN	NTS
32	ARS	31	VIEW SAMPING KIRI	NTS



**ANDROMEDA CONSTRUCTION**  
DESAIN.INTERIOR.EKSTERIOR

OFFICE : Kota Semarang, Jawa Tengah  
PHONE / FAX : 0854-4017-2721  
EMAIL : andromedaconstruction20@gmail.com  
INSTAGRAM : andromedaconstruction

### NOTE

### DRAWING PROJECT

KOS LUAS  
TANAH KAPLING 6X12 M

### PAGE TITLE

DAFTAR GAMBAR

### DRAWING BY

### OWNER

Bp. Taslan Widodo

SCALE	NTS
DATE	24/11/2024
PAPER SIZE	PAPER NO.

**A3**

00



ANDROMEDA CONSTRUCTION  
DESAIN.INTERIOR.EKSTERIOR

OFFICE : Kota Semarang, Jawa Tengah  
PHONE / FAX : 0854-4017-2721  
EMAIL : andromedaconstruction20@gmail.com  
INSTAGRAM : andromedaconstruction

NOTE

DRAWING PROJECT

KOS LUAS  
TANAH KAPLING 6X12 M

PAGE TITLE

DENAH RUMAH KOST

DRAWING BY

OWNER

Bp. Taslan Widodo


SCALE 1 : 50

DATE 24/11/2024

PAPER SIZE PAPER NO.

A3

01

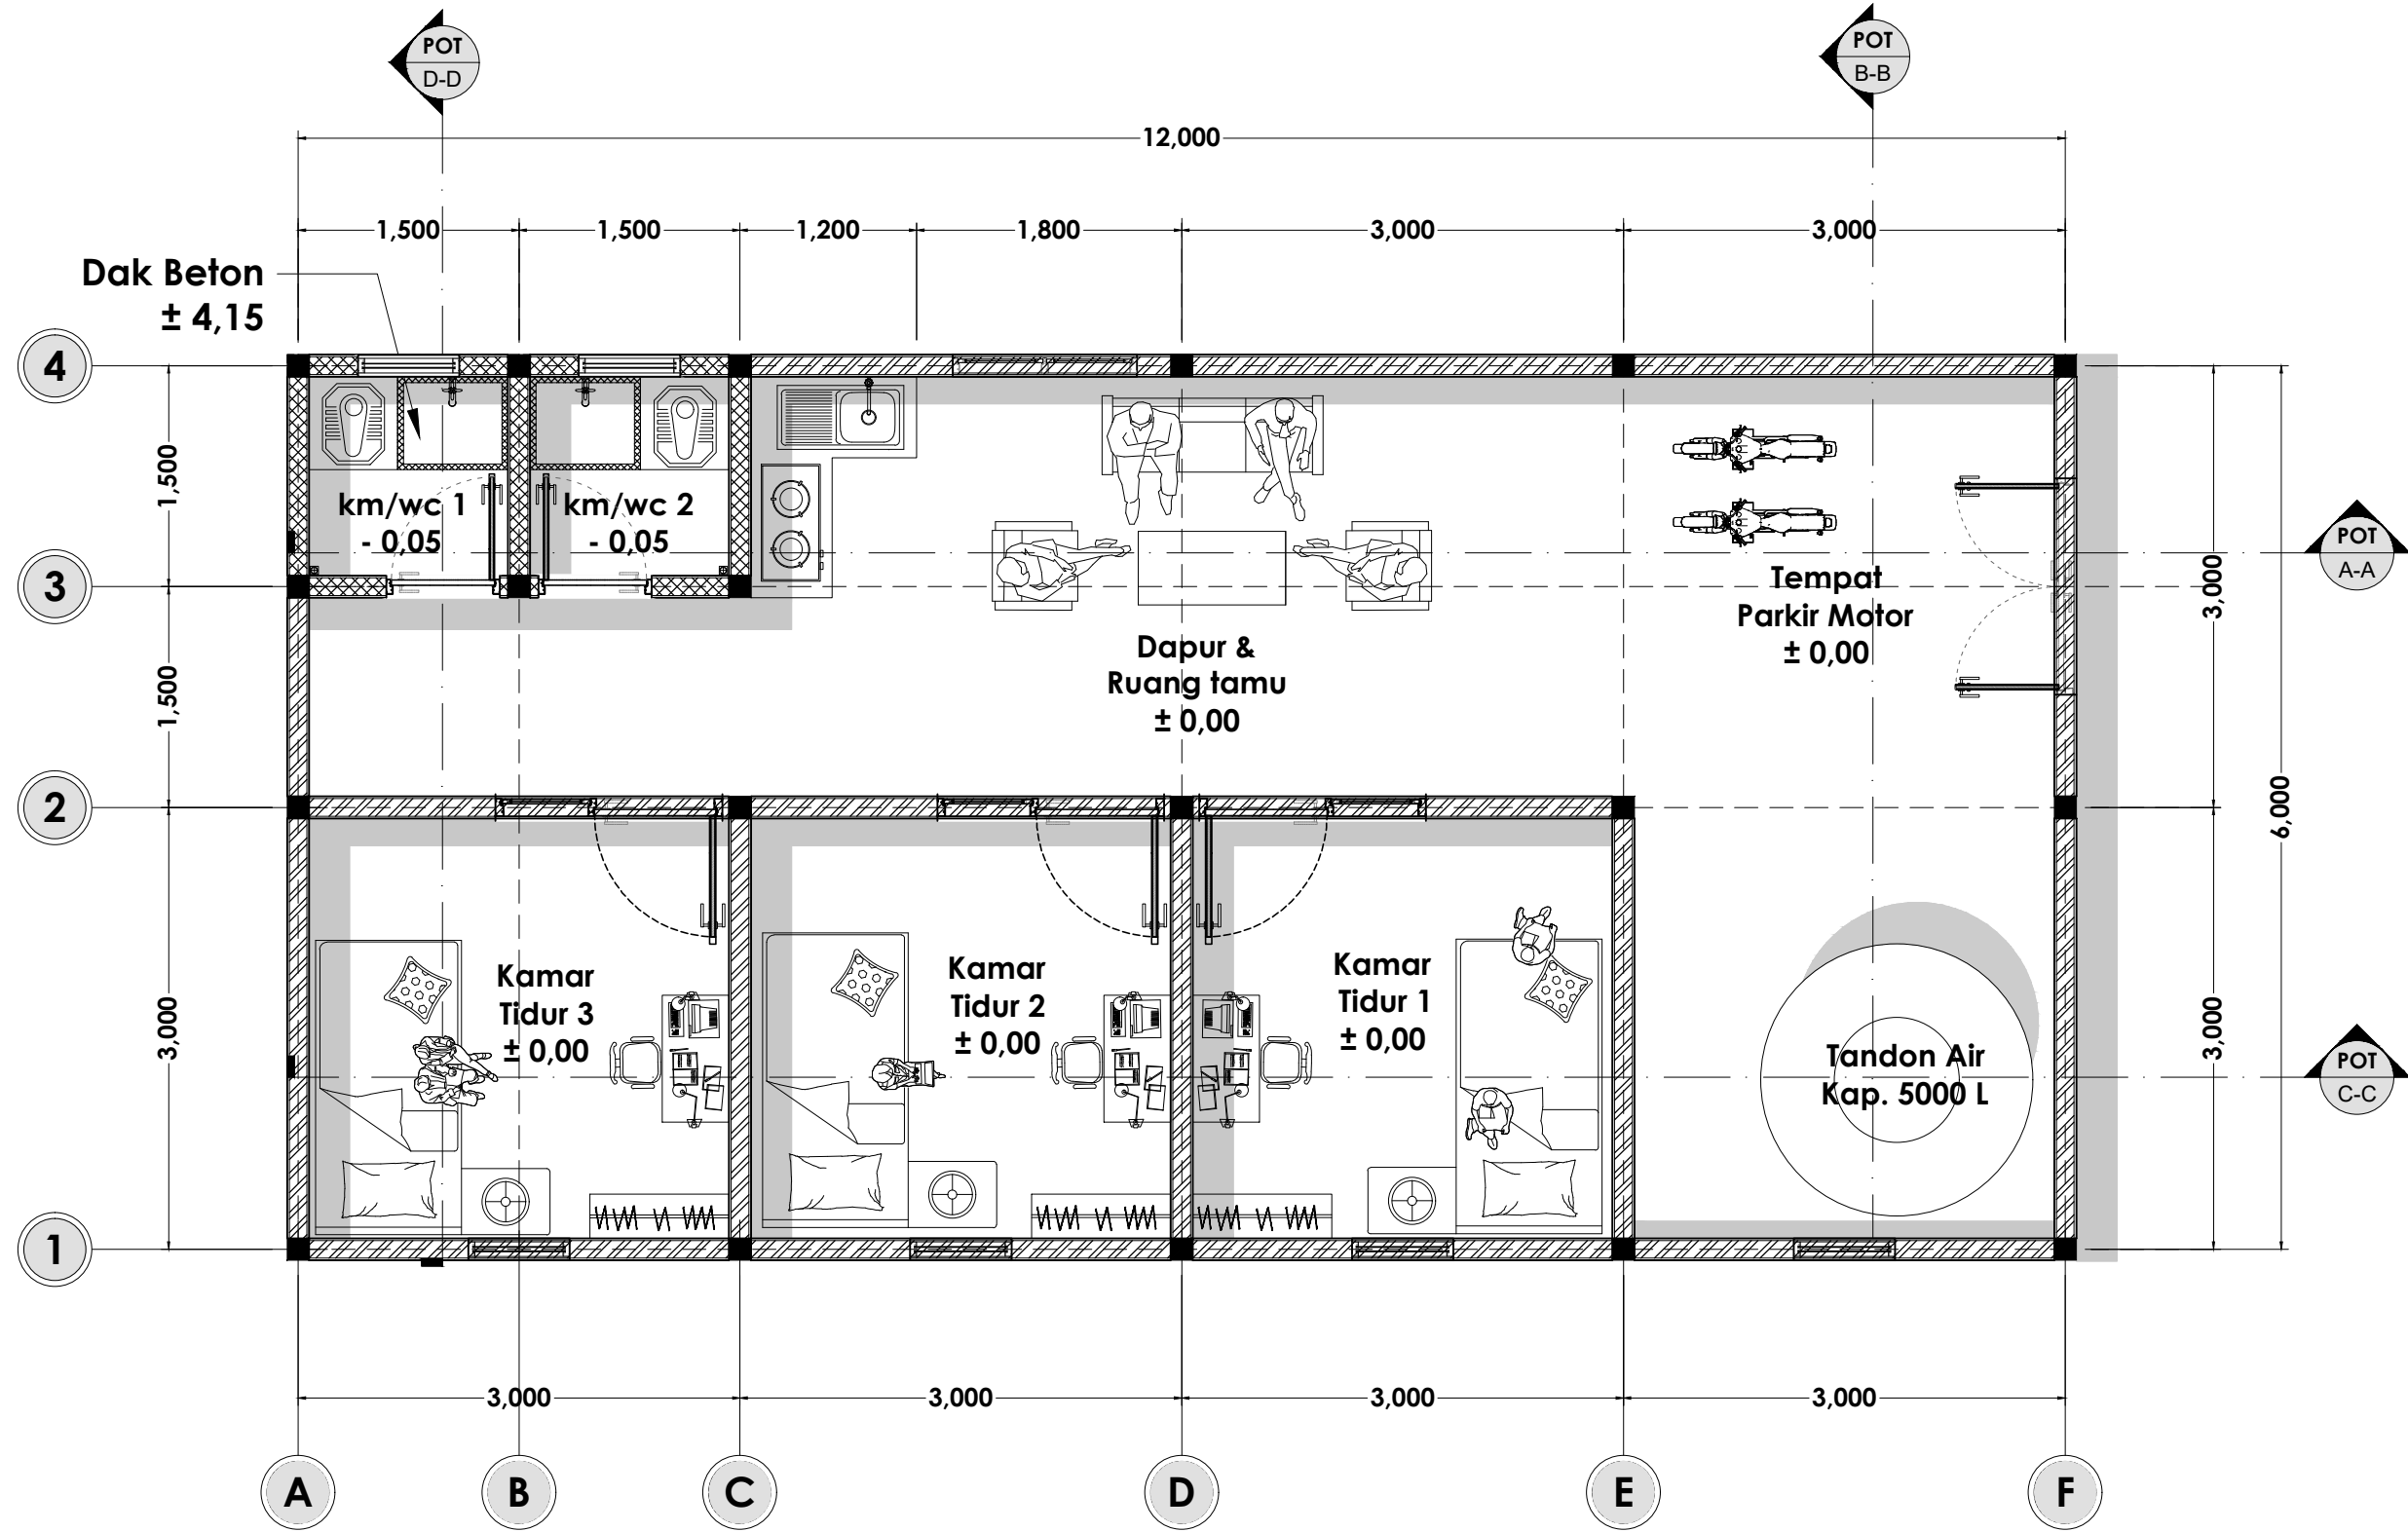

DENAH RUMAH KOST

SKALA 1 : 50



**ANDROMEDA CONSTRUCTION**  
**DESAIN.INTERIOR.EKSTERIOR**

OFFICE : Kota Semarang, Jawa Tengah  
PHONE / FAX : 0854-4017-2721  
EMAIL : andromedaconstruction20@gmail.com  
INSTAGRAM : andromedaconstruction

**NOTE**

**DRAWING PROJECT**

**KOS LUAS  
TANAH KAPLING 6X12 M**

**PAGE TITLE**

**POTONGAN A-A**

**DRAWING BY**

**OWNER**

**Bp. Taslan Widodo**

SCALE

DATE


PAPER SIZE

24/11/2024

PAPER NO.

**A3**

02

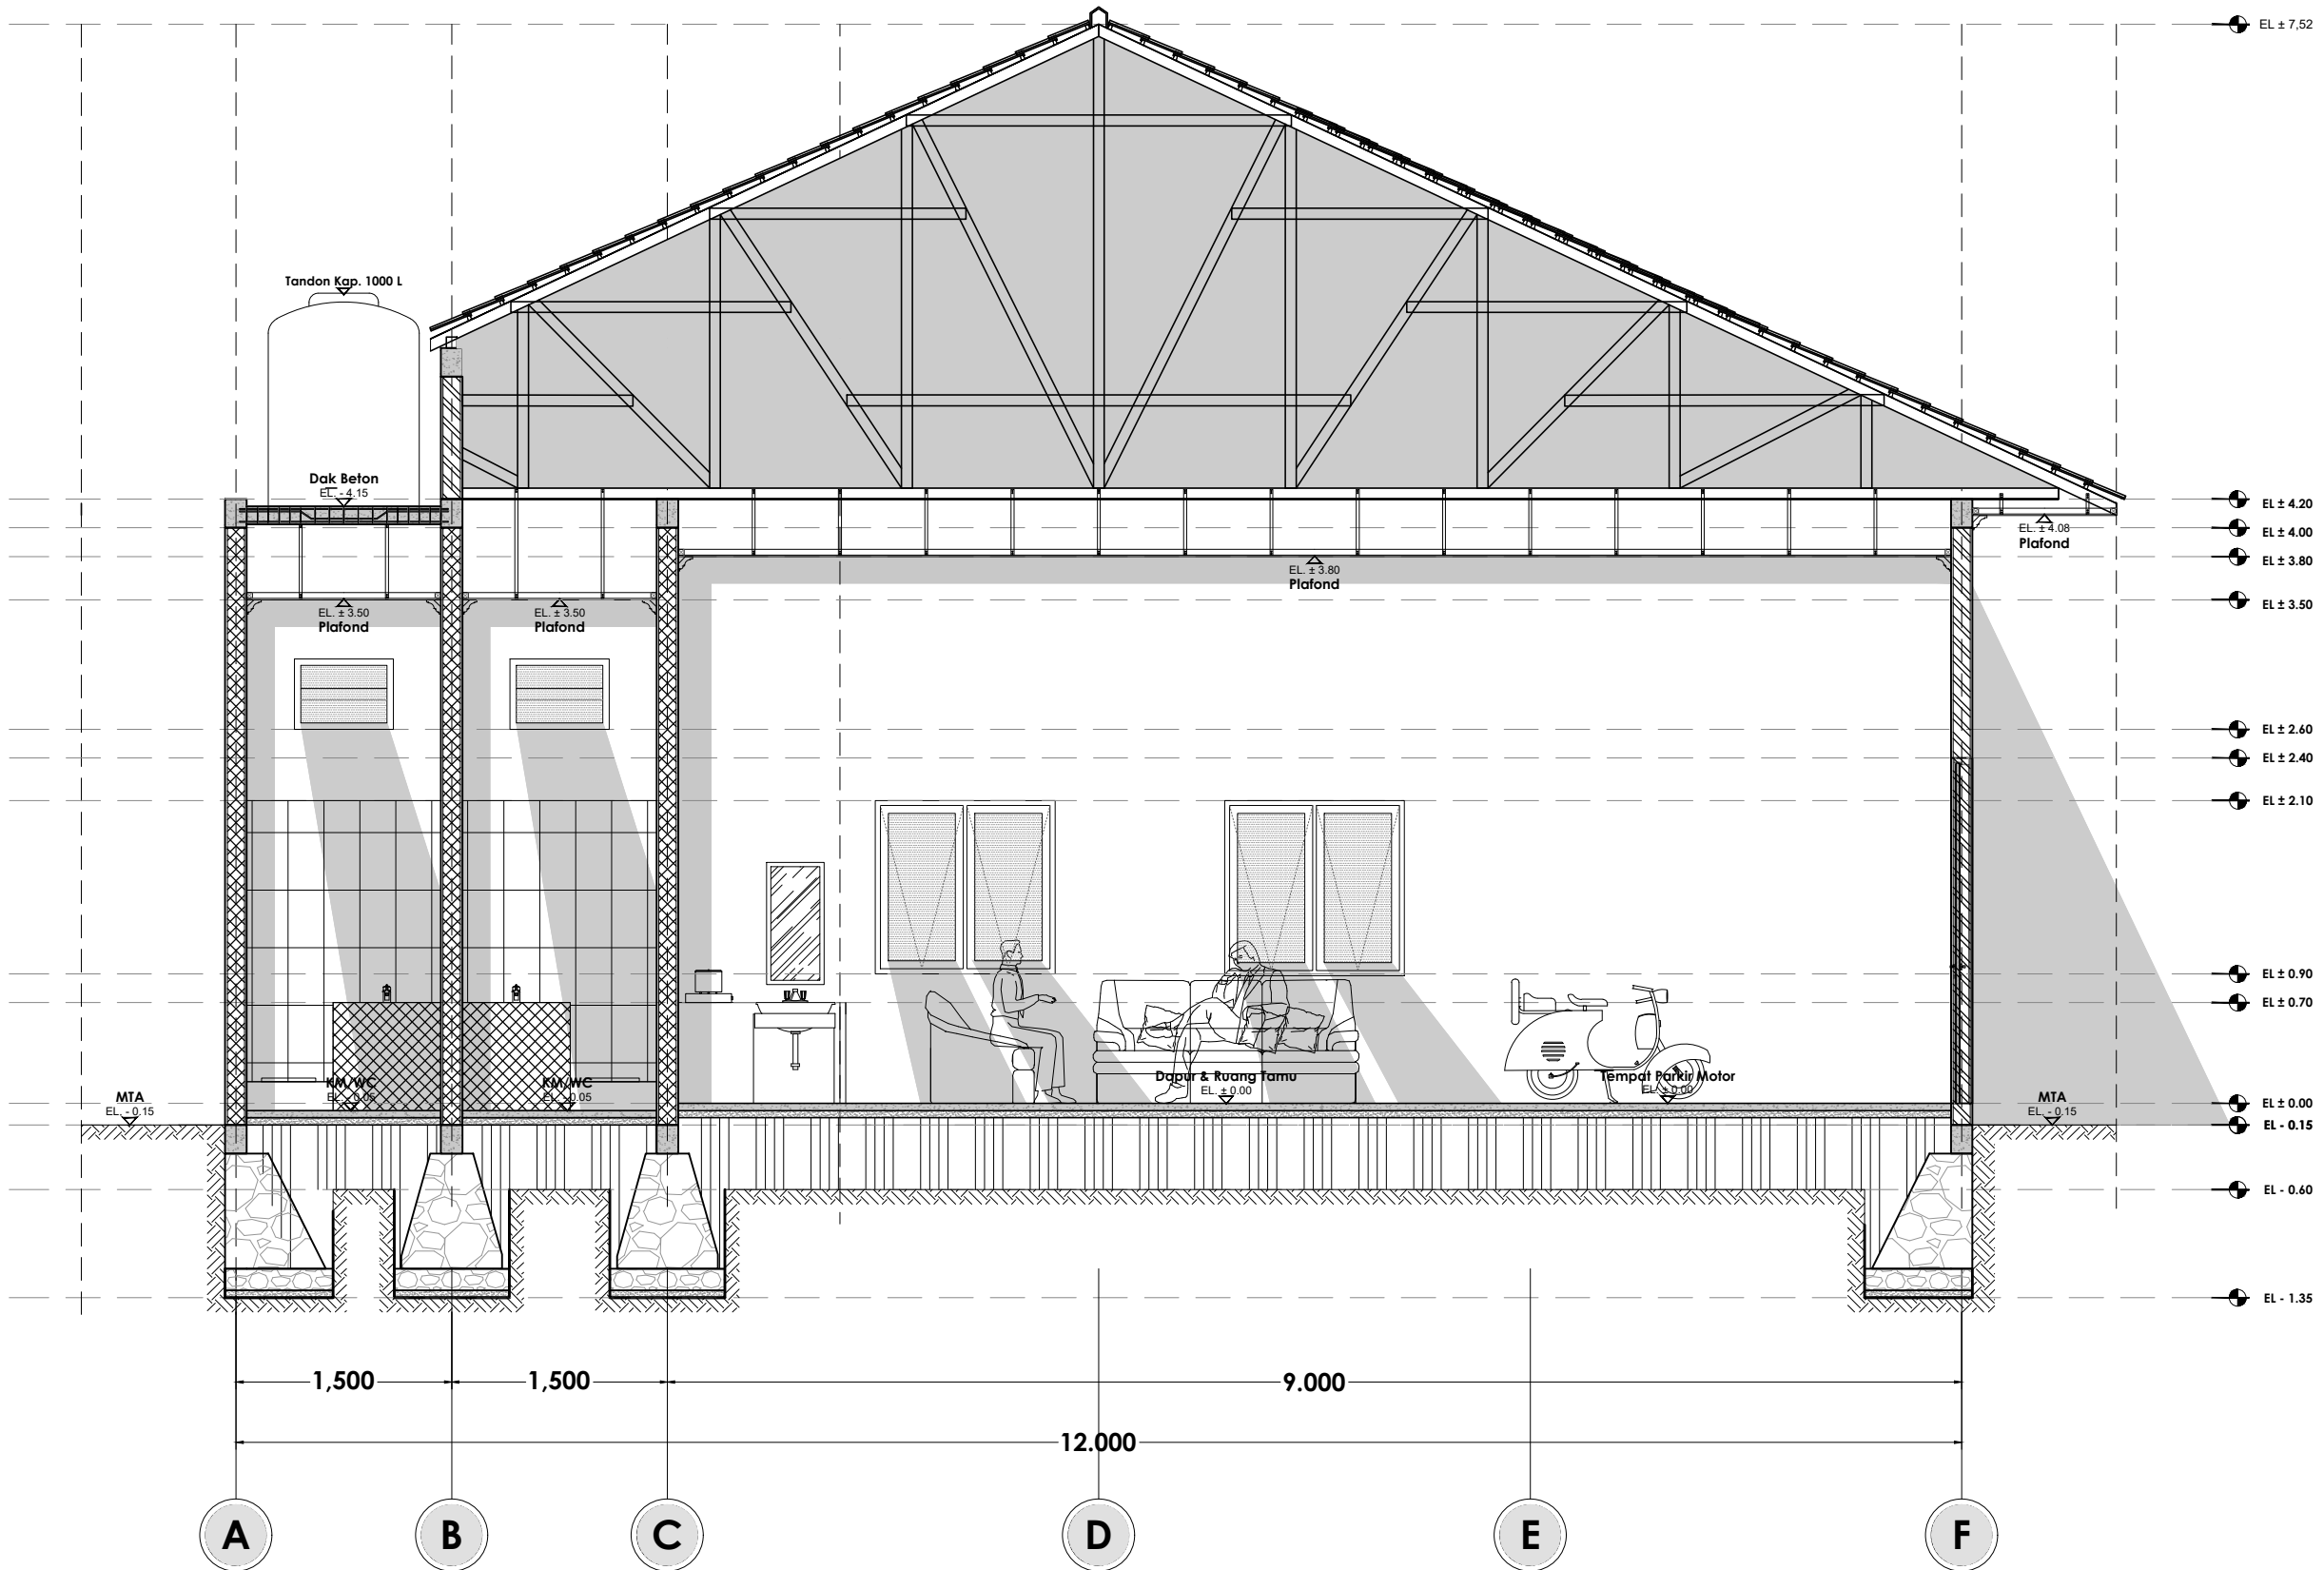

**ARS**  
02 **POTONGAN A-A**  
SKALA 1 : 50



**ANDROMEDA CONSTRUCTION**  
**DESAIN.INTERIOR.EKSTERIOR**

OFFICE : Kota Semarang, Jawa Tengah  
PHONE / FAX : 0854-4017-2721  
EMAIL : andromedaconstruction20@gmail.com  
INSTAGRAM : andromedaconstruction

**NOTE**

**DRAWING PROJECT**

**KOS LUAS  
TANAH KAPLING 6X12 M**

**PAGE TITLE**

**DRAWING BY**


**OWNER**

**Bp. Taslan Widodo**

SCALE	
DATE	24/11/2024
PAPER SIZE	PAPER NO.

**A3**

03

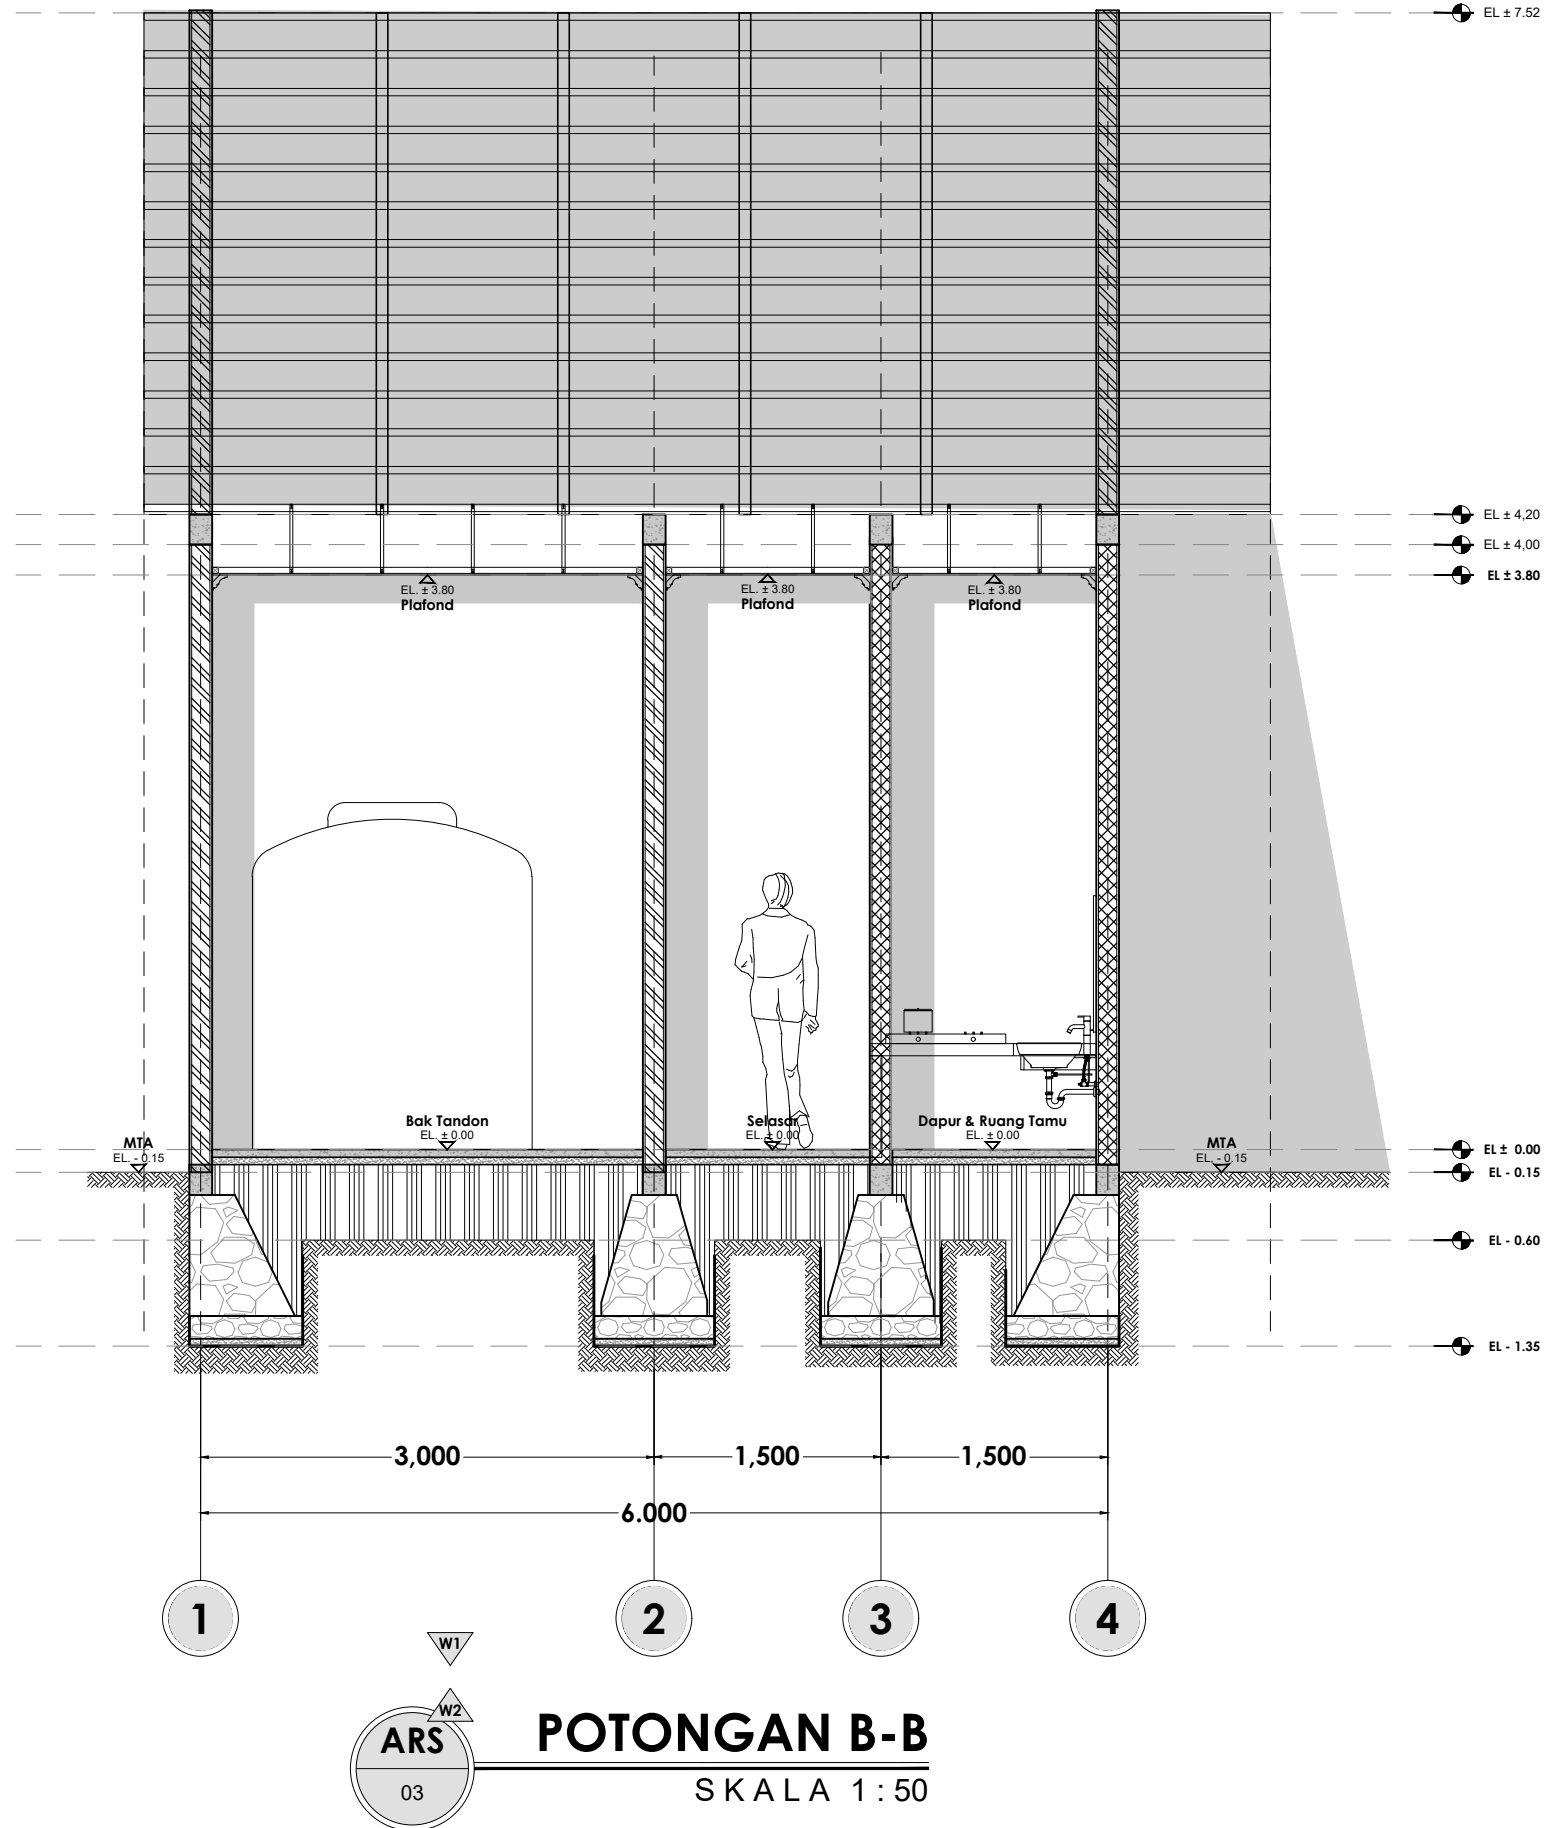

**POTONGAN B-B**  
SKALA 1 : 50



ANDROMEDA CONSTRUCTION  
DESAIN.INTERIOR.EKSTERIOR

OFFICE : Kota Semarang, Jawa Tengah  
PHONE / FAX : 0854-4017-2721  
EMAIL : andromedaconstruction20@gmail.com  
INSTAGRAM : andromedaconstruction

NOTE

DRAWING PROJECT

KOS LUAS  
TANAH KAPLING 6X12 M

PAGE TITLE

DRAWING BY


OWNER

Bp. Taslan Widodo

SCALE	
DATE	24/11/2024
PAPER SIZE	PAPER NO.

**A3**

04

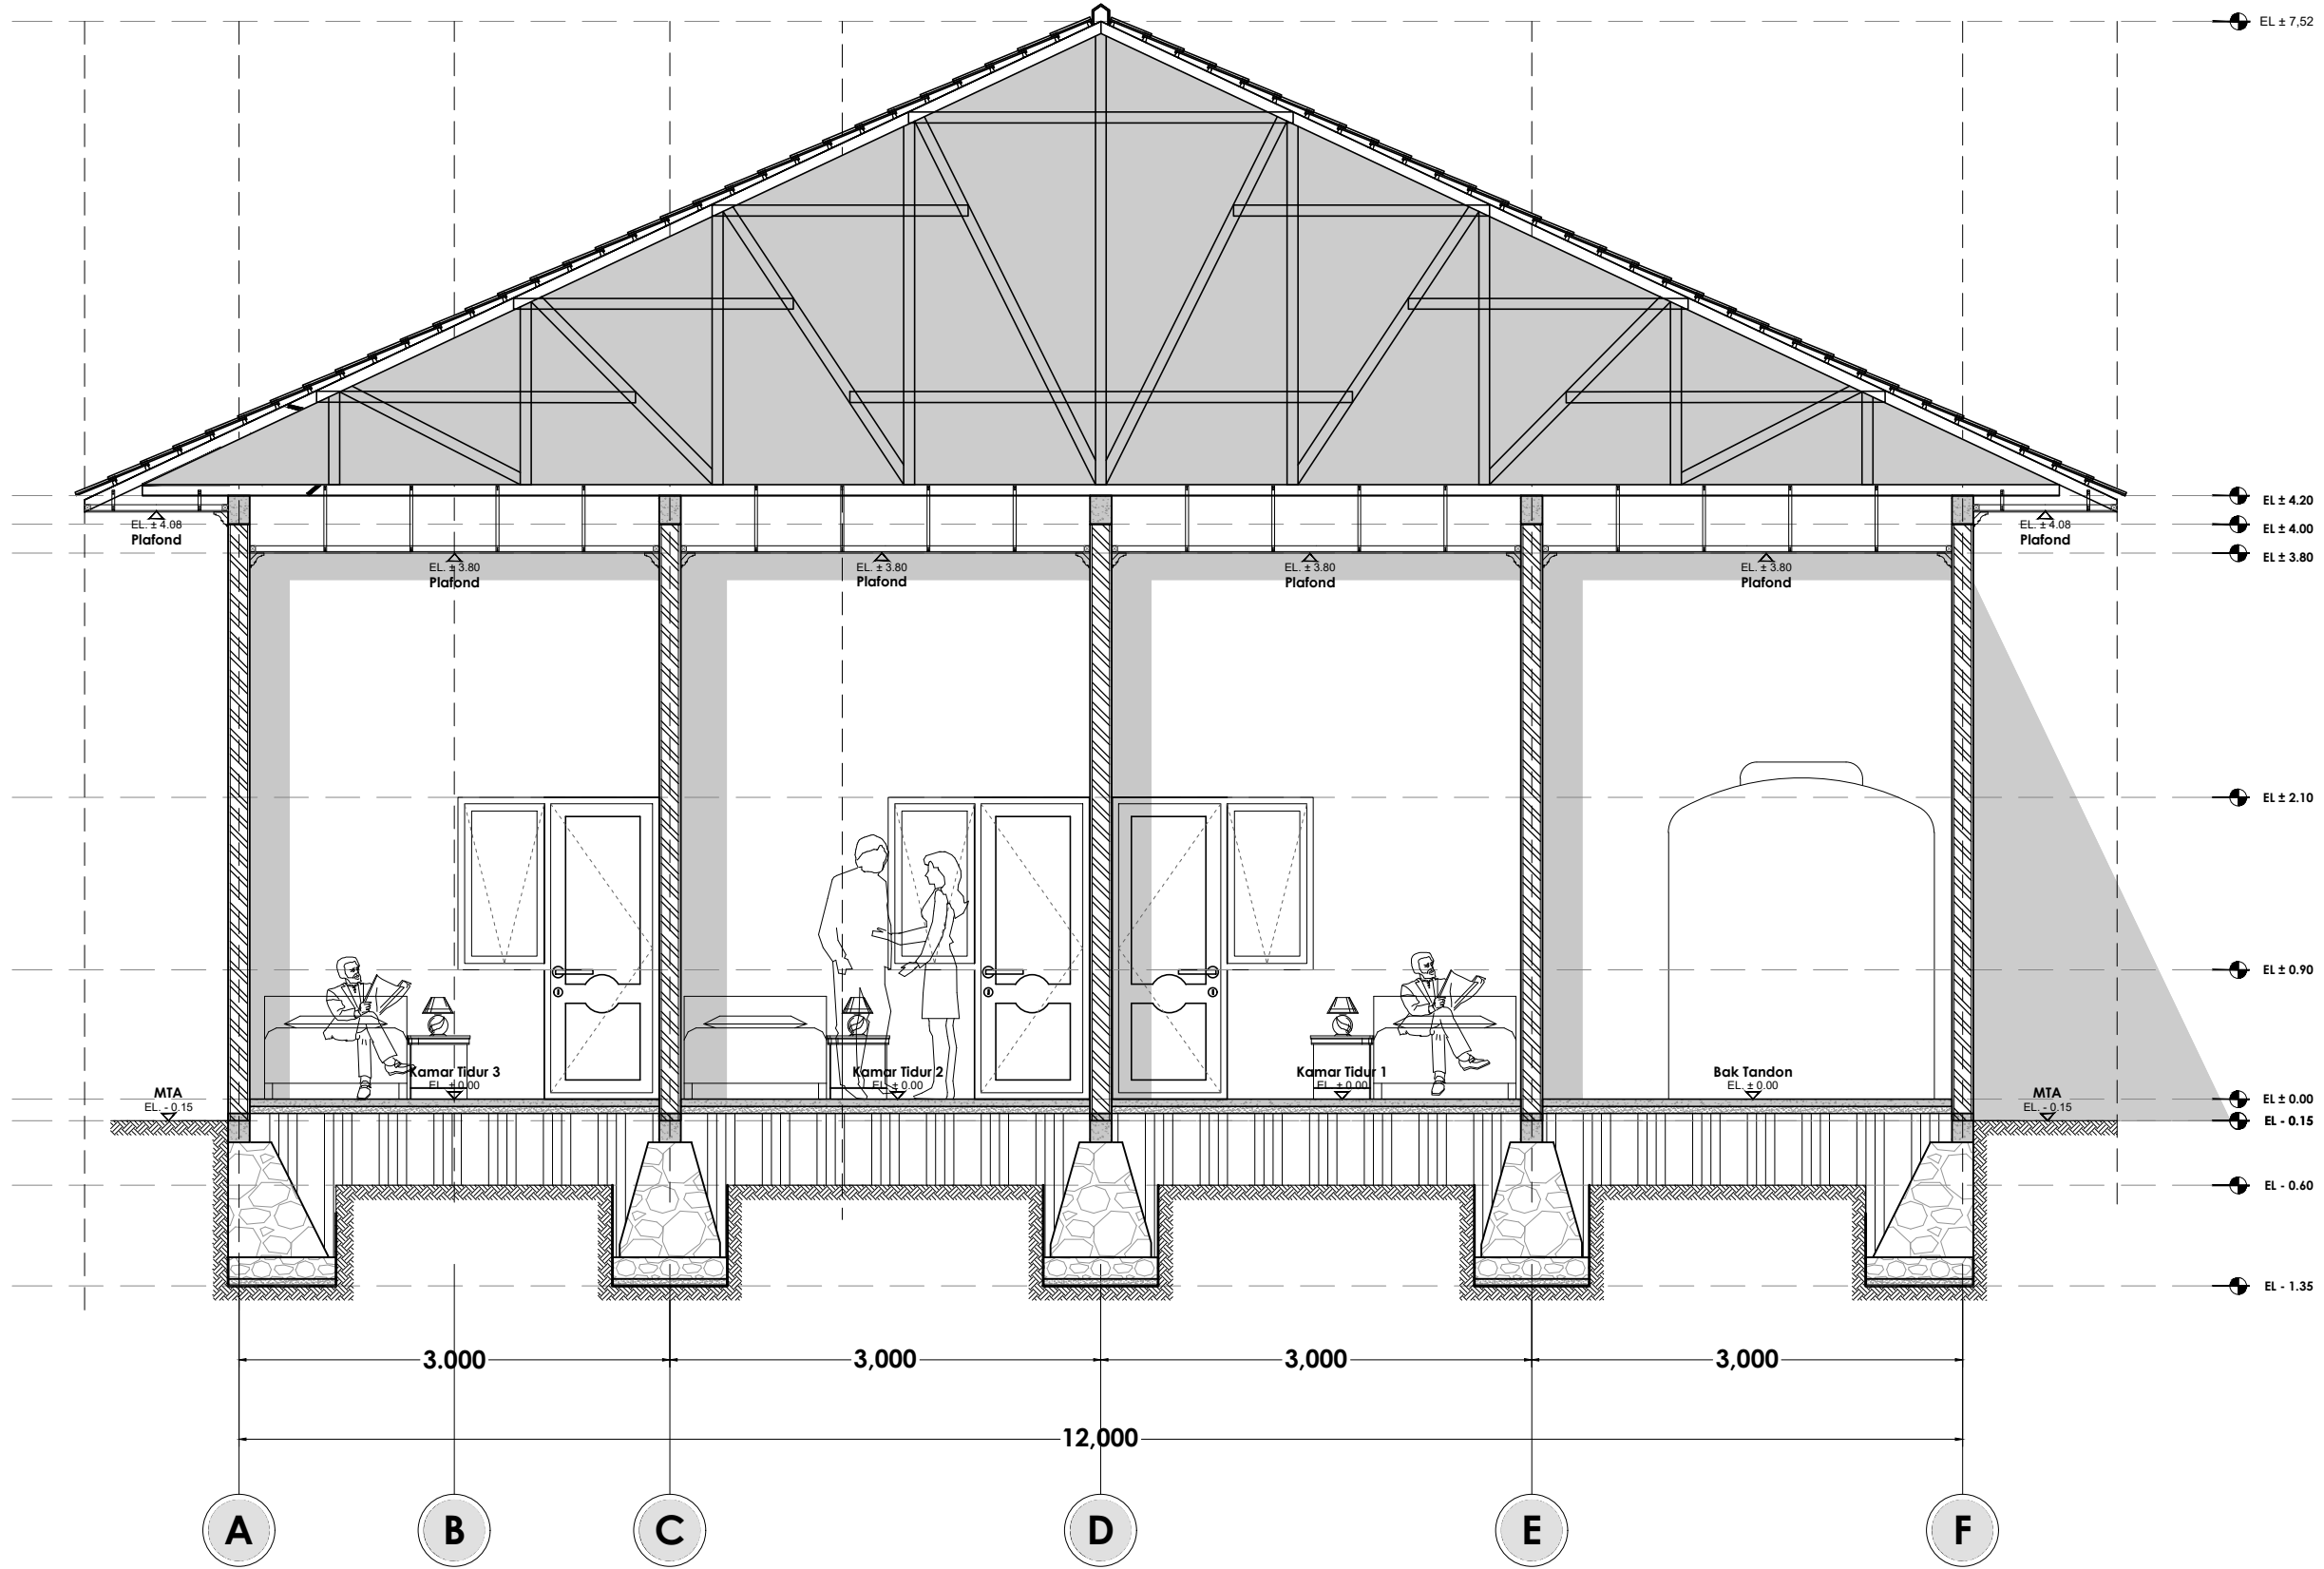

**ARS**  
04

**POTONGAN C-C**  
SKALA 1 : 50



**ANDROMEDA CONSTRUCTION**  
**DESAIN.INTERIOR.EKSTERIOR**

OFFICE : Kota Semarang, Jawa Tengah  
PHONE / FAX : 0854-4017-2721  
EMAIL : andromedaconstruction20@gmail.com  
INSTAGRAM : andromedaconstruction

**NOTE**

**DRAWING PROJECT**

**KOS LUAS  
TANAH KAPLING 6X12 M**

**PAGE TITLE**

**DRAWING BY**

**OWNER**

**Bp. Taslan Widodo**


SCALE

DATE 24/11/2024


PAPER SIZE PAPER NO.

**A3**

05

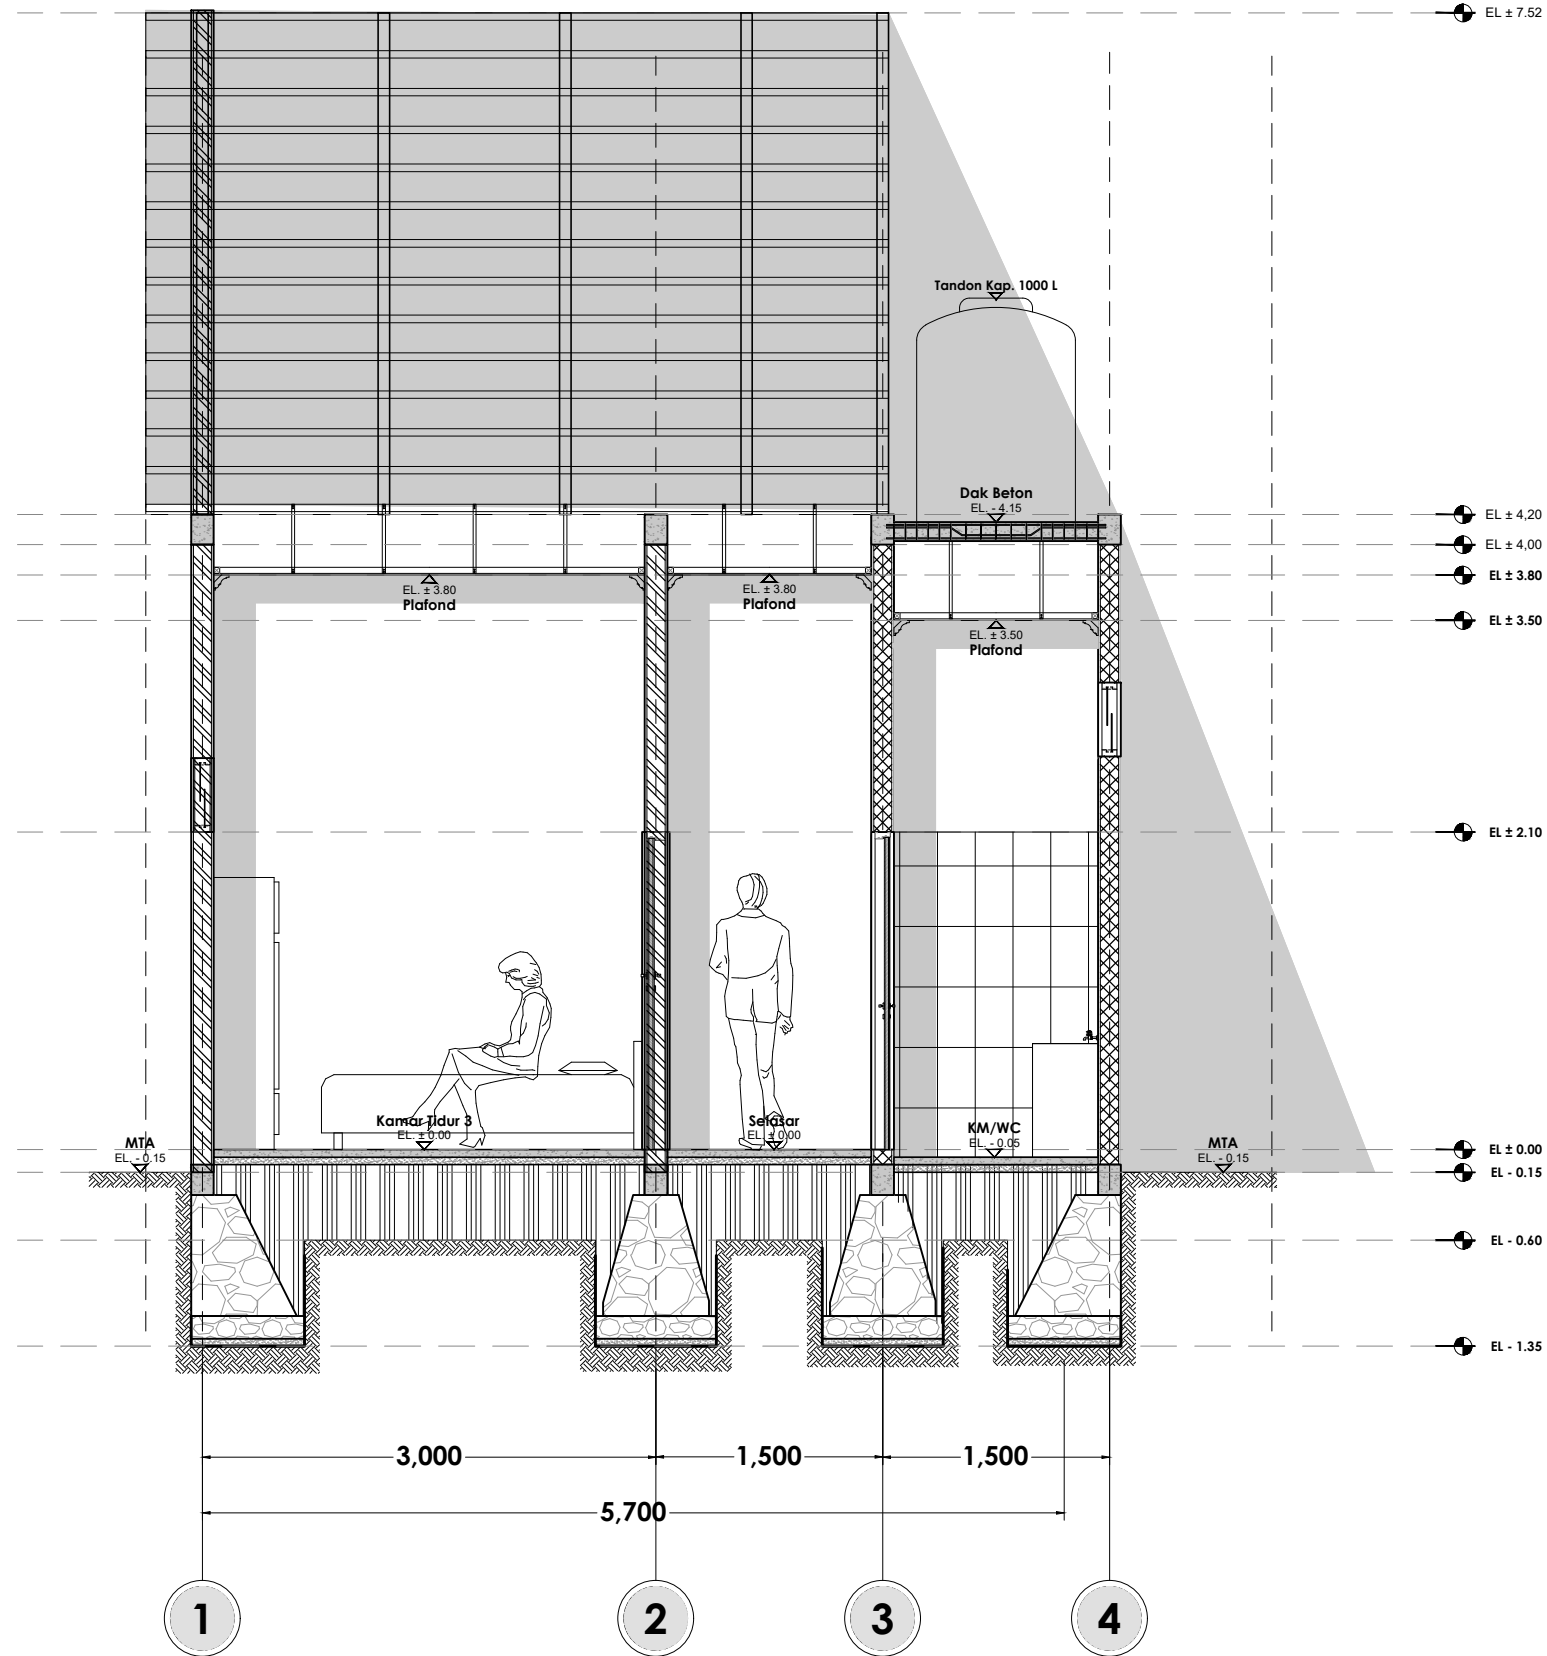

**ARS**  
05 **POTONGAN D-D**  
SKALA 1 : 50

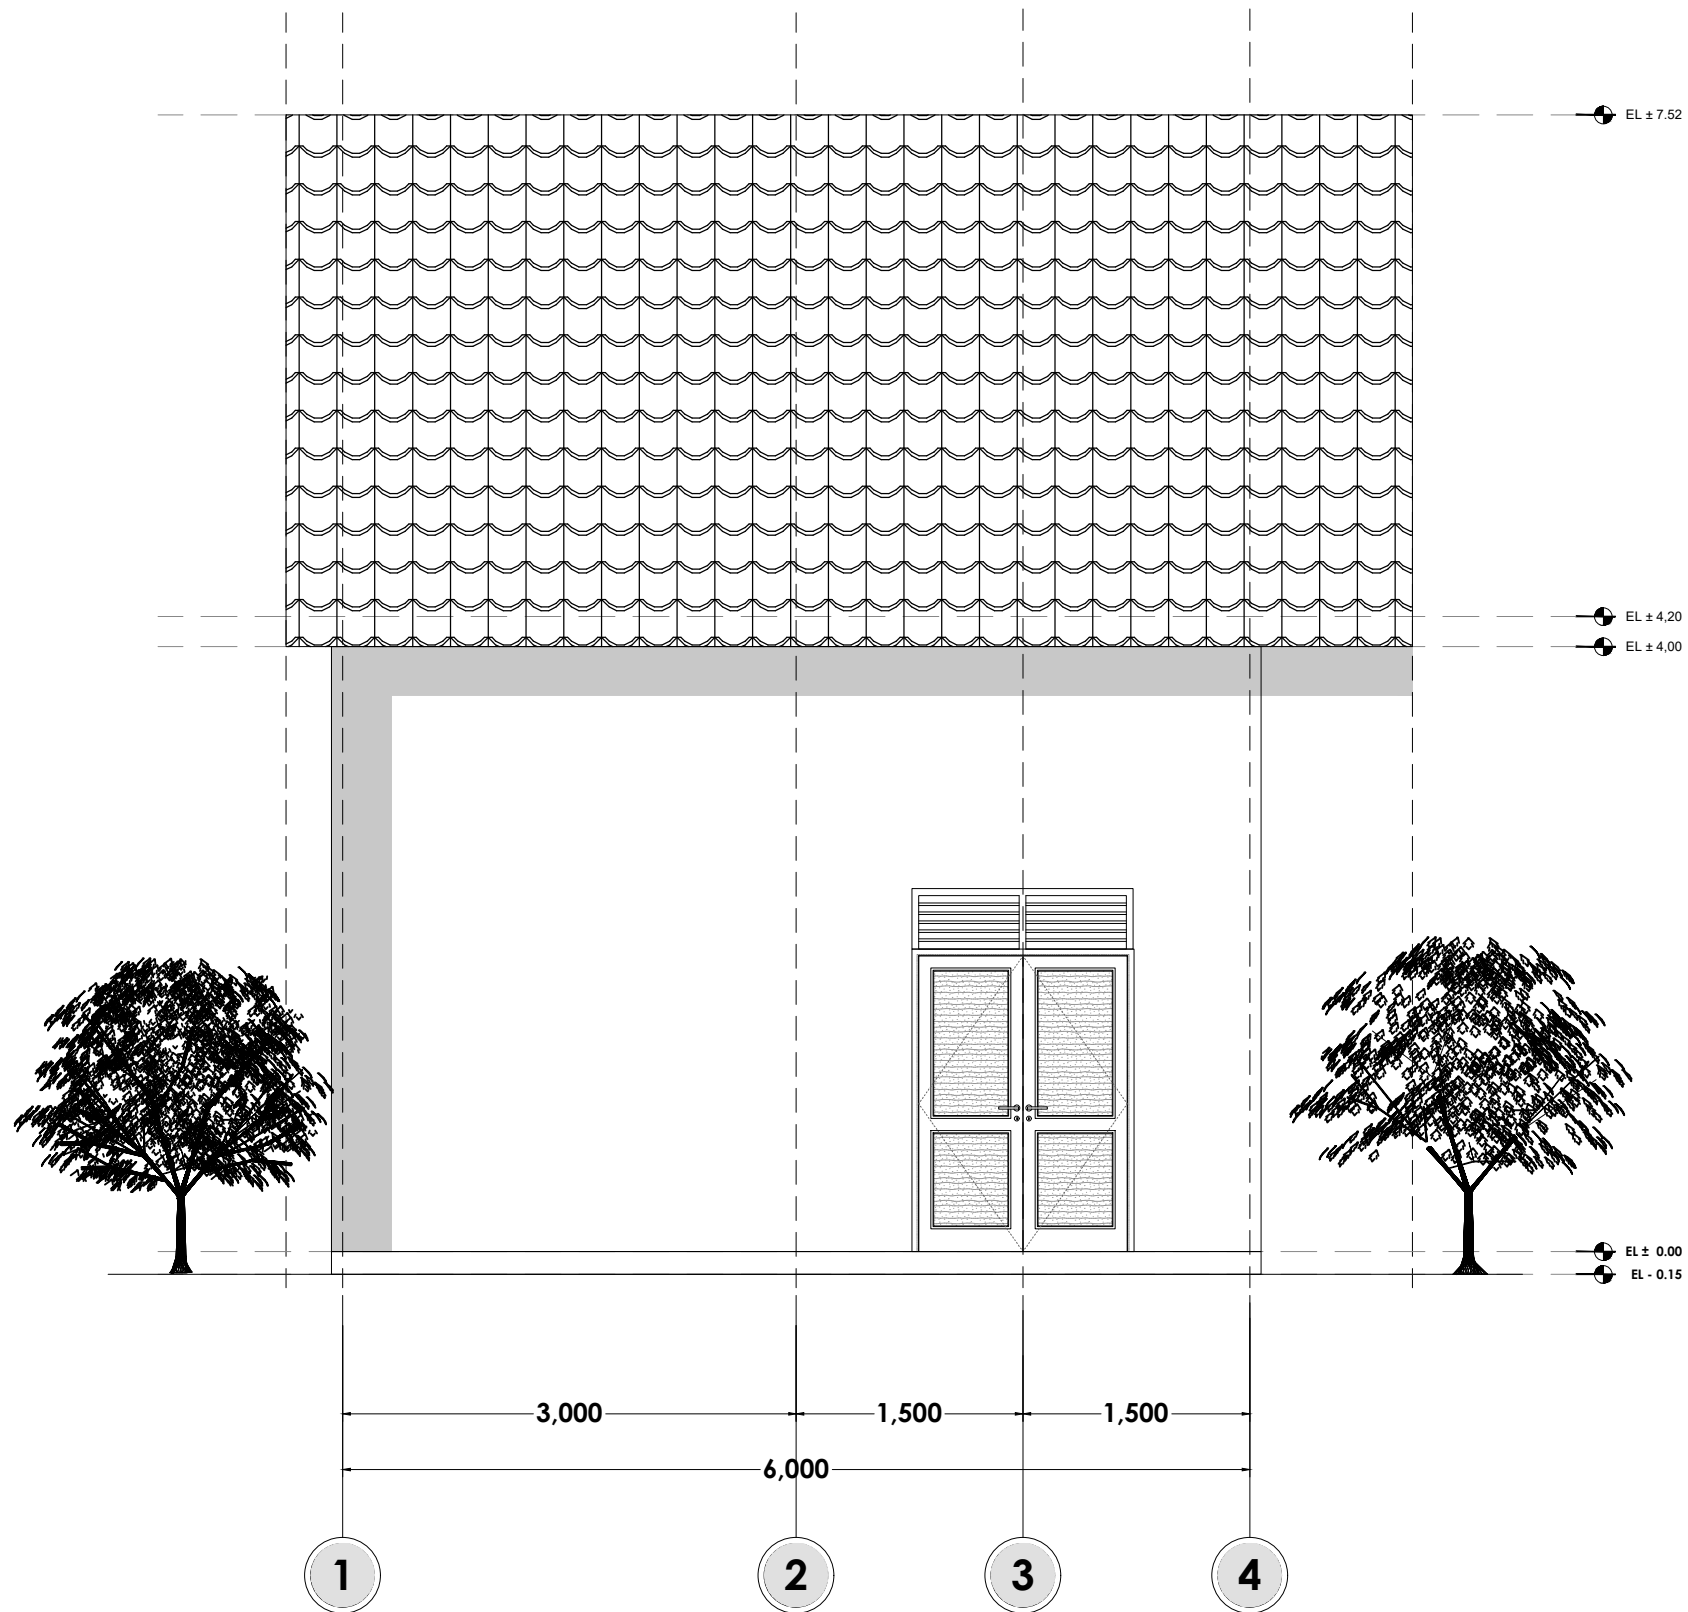

ARS  
06

**TAMPAK DEPAN**

SKALA 1 : 50



**ANDROMEDA CONSTRUCTION**  
**DESAIN.INTERIOR.EKSTERIOR**

OFFICE : Kota Semarang, Jawa Tengah  
PHONE / FAX : 0854-4017-2721  
EMAIL : andromedaconstruction20@gmail.com  
INSTAGRAM : andromedaconstruction

**NOTE**

**DRAWING PROJECT**

**KOS LUAS**  
**TANAH KAPLING 6X12 M**

**PAGE TITLE**

**DRAWING BY**

**OWNER**

**Bp. Taslan Widodo**

SCALE	
DATE	24/11/2024
PAPER SIZE	PAPER NO.

**A3**

06





**ANDROMEDA CONSTRUCTION**  
**DESAIN.INTERIOR.EKSTERIOR**

OFFICE : Kota Semarang, Jawa Tengah  
PHONE / FAX : 0854-4017-2721  
EMAIL : andromedaconstruction20@gmail.com  
INSTAGRAM : andromedaconstruction

**NOTE**

**DRAWING PROJECT**

**KOS LUAS  
TANAH KAPLING 6X12 M**

**PAGE TITLE**

**DRAWING BY**

**OWNER**

**Bp. Taslan Widodo**

SCALE

DATE


PAPER SIZE

PAPER NO.

24/11/2024

**A3**


07

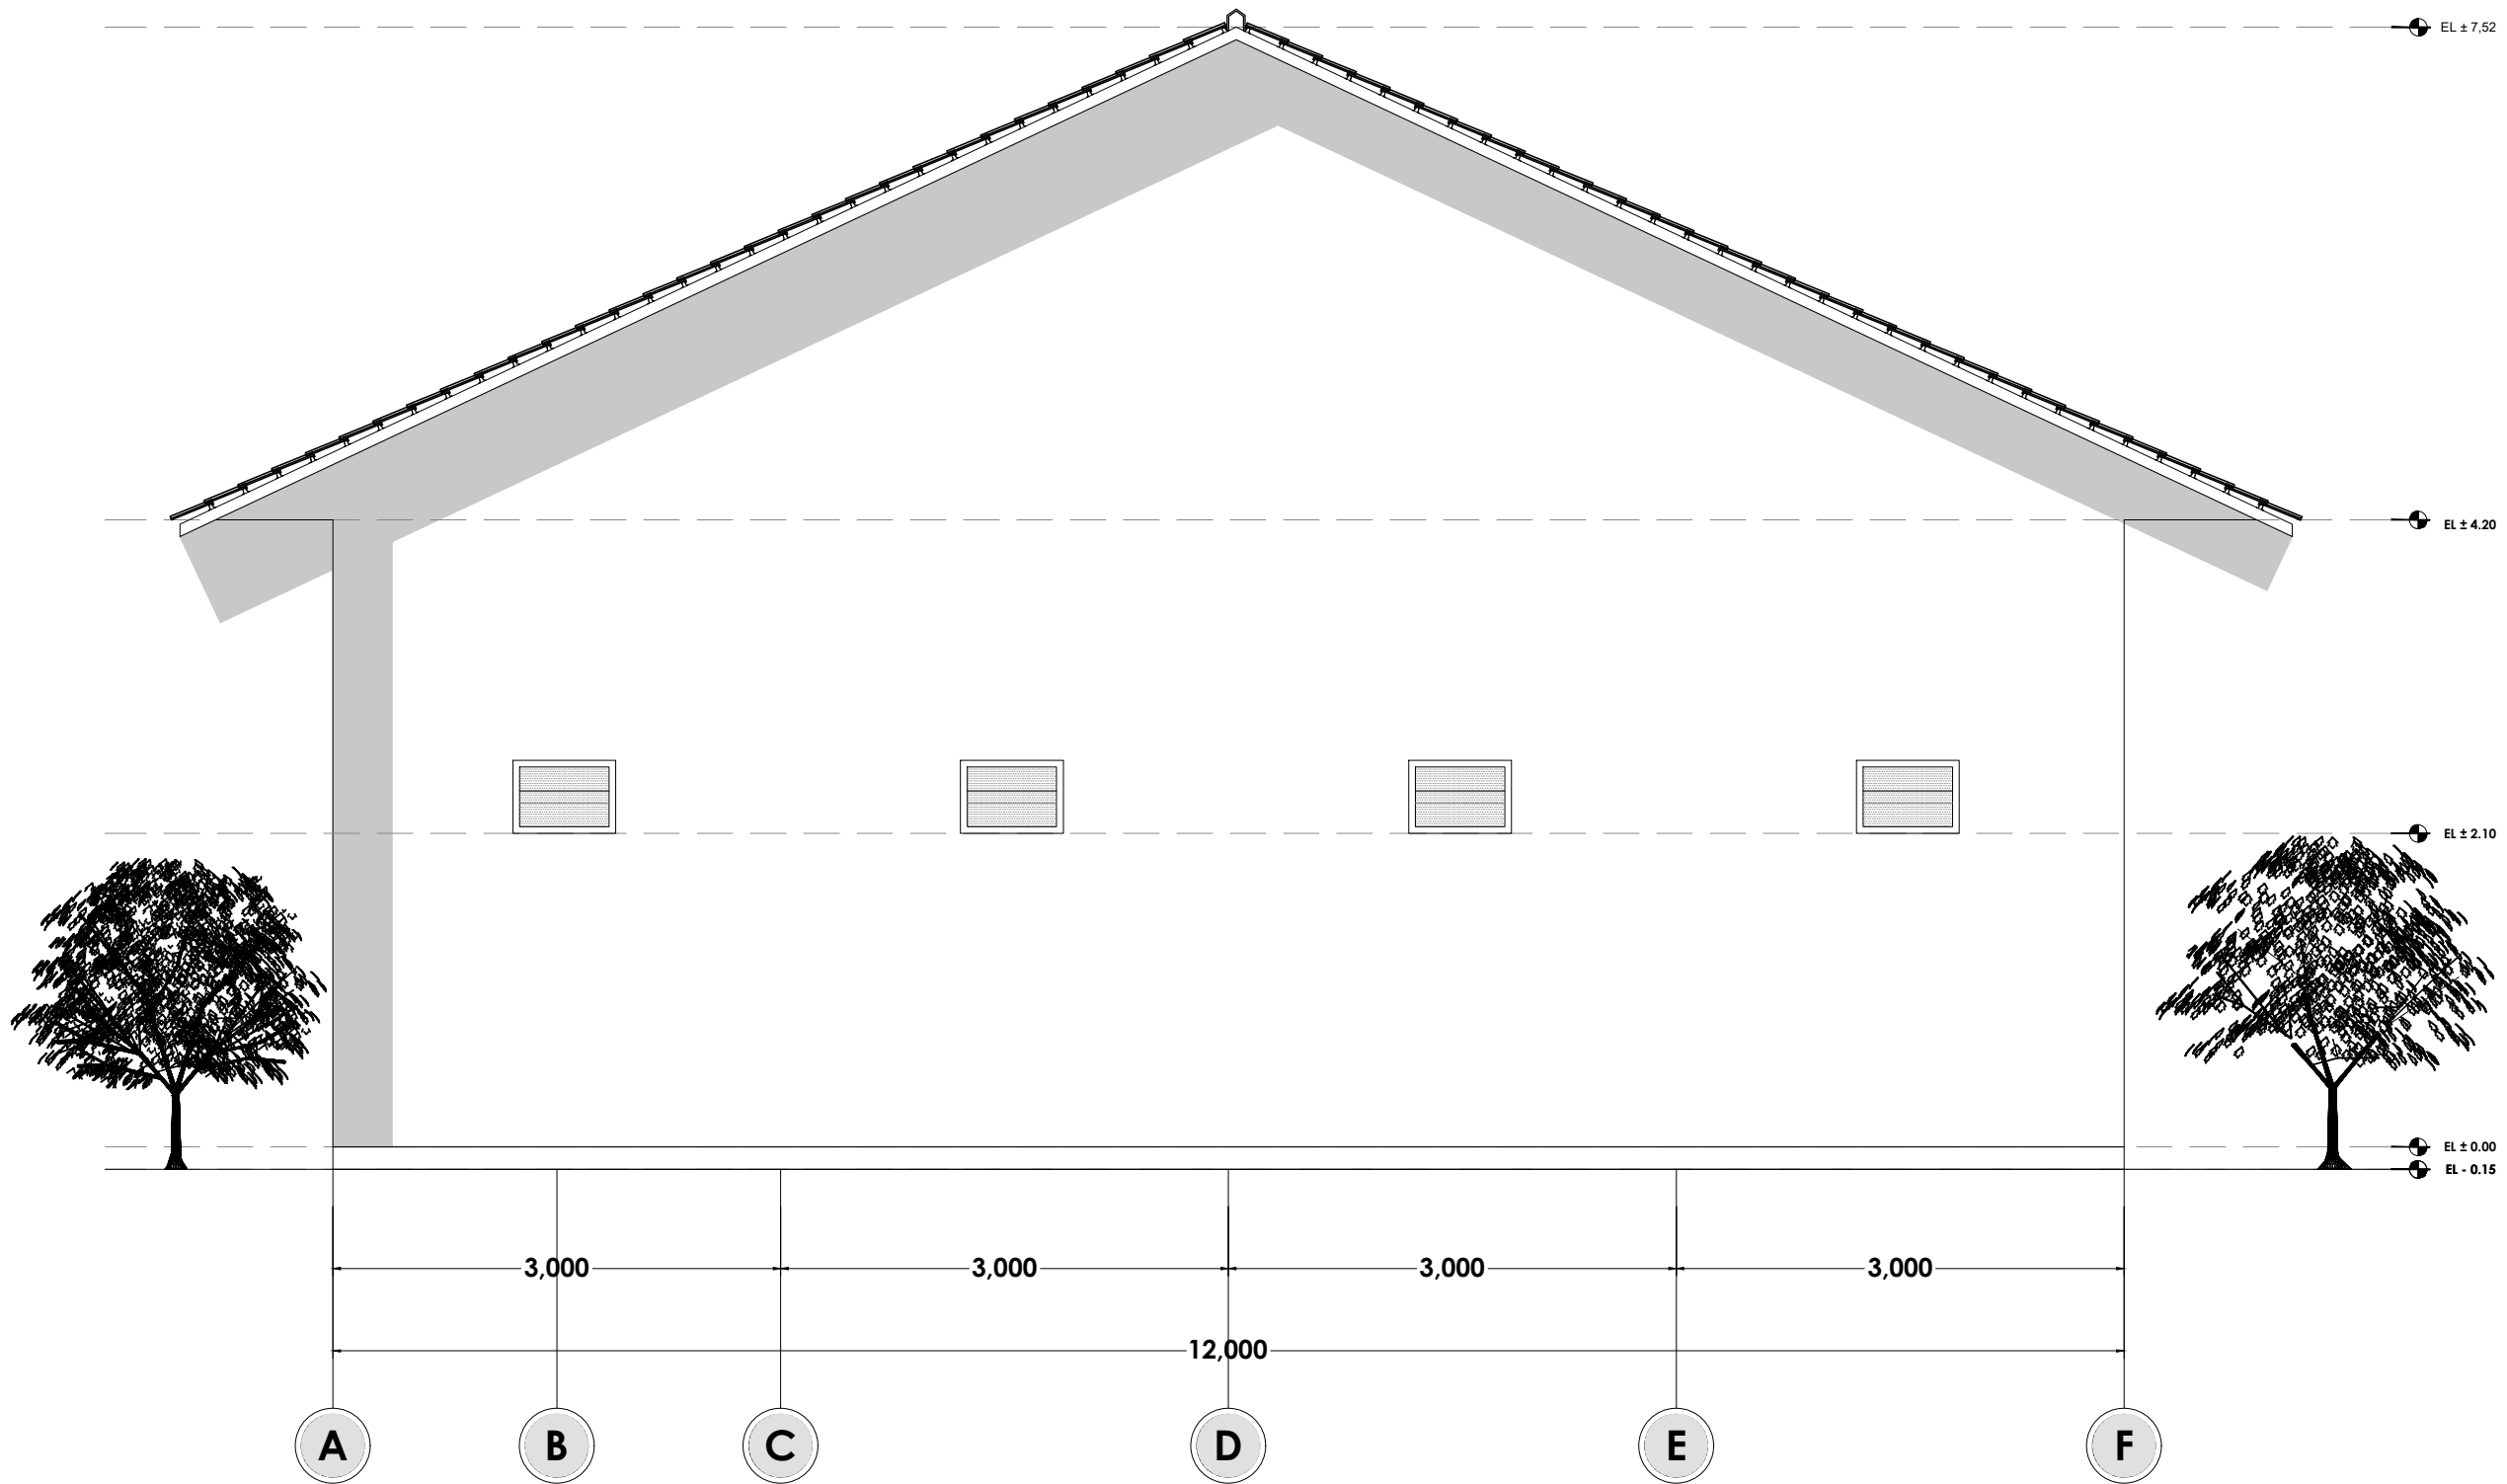

ARS  
07

**TAMPAK SAMPING KANAN**

SKALA 1 : 50

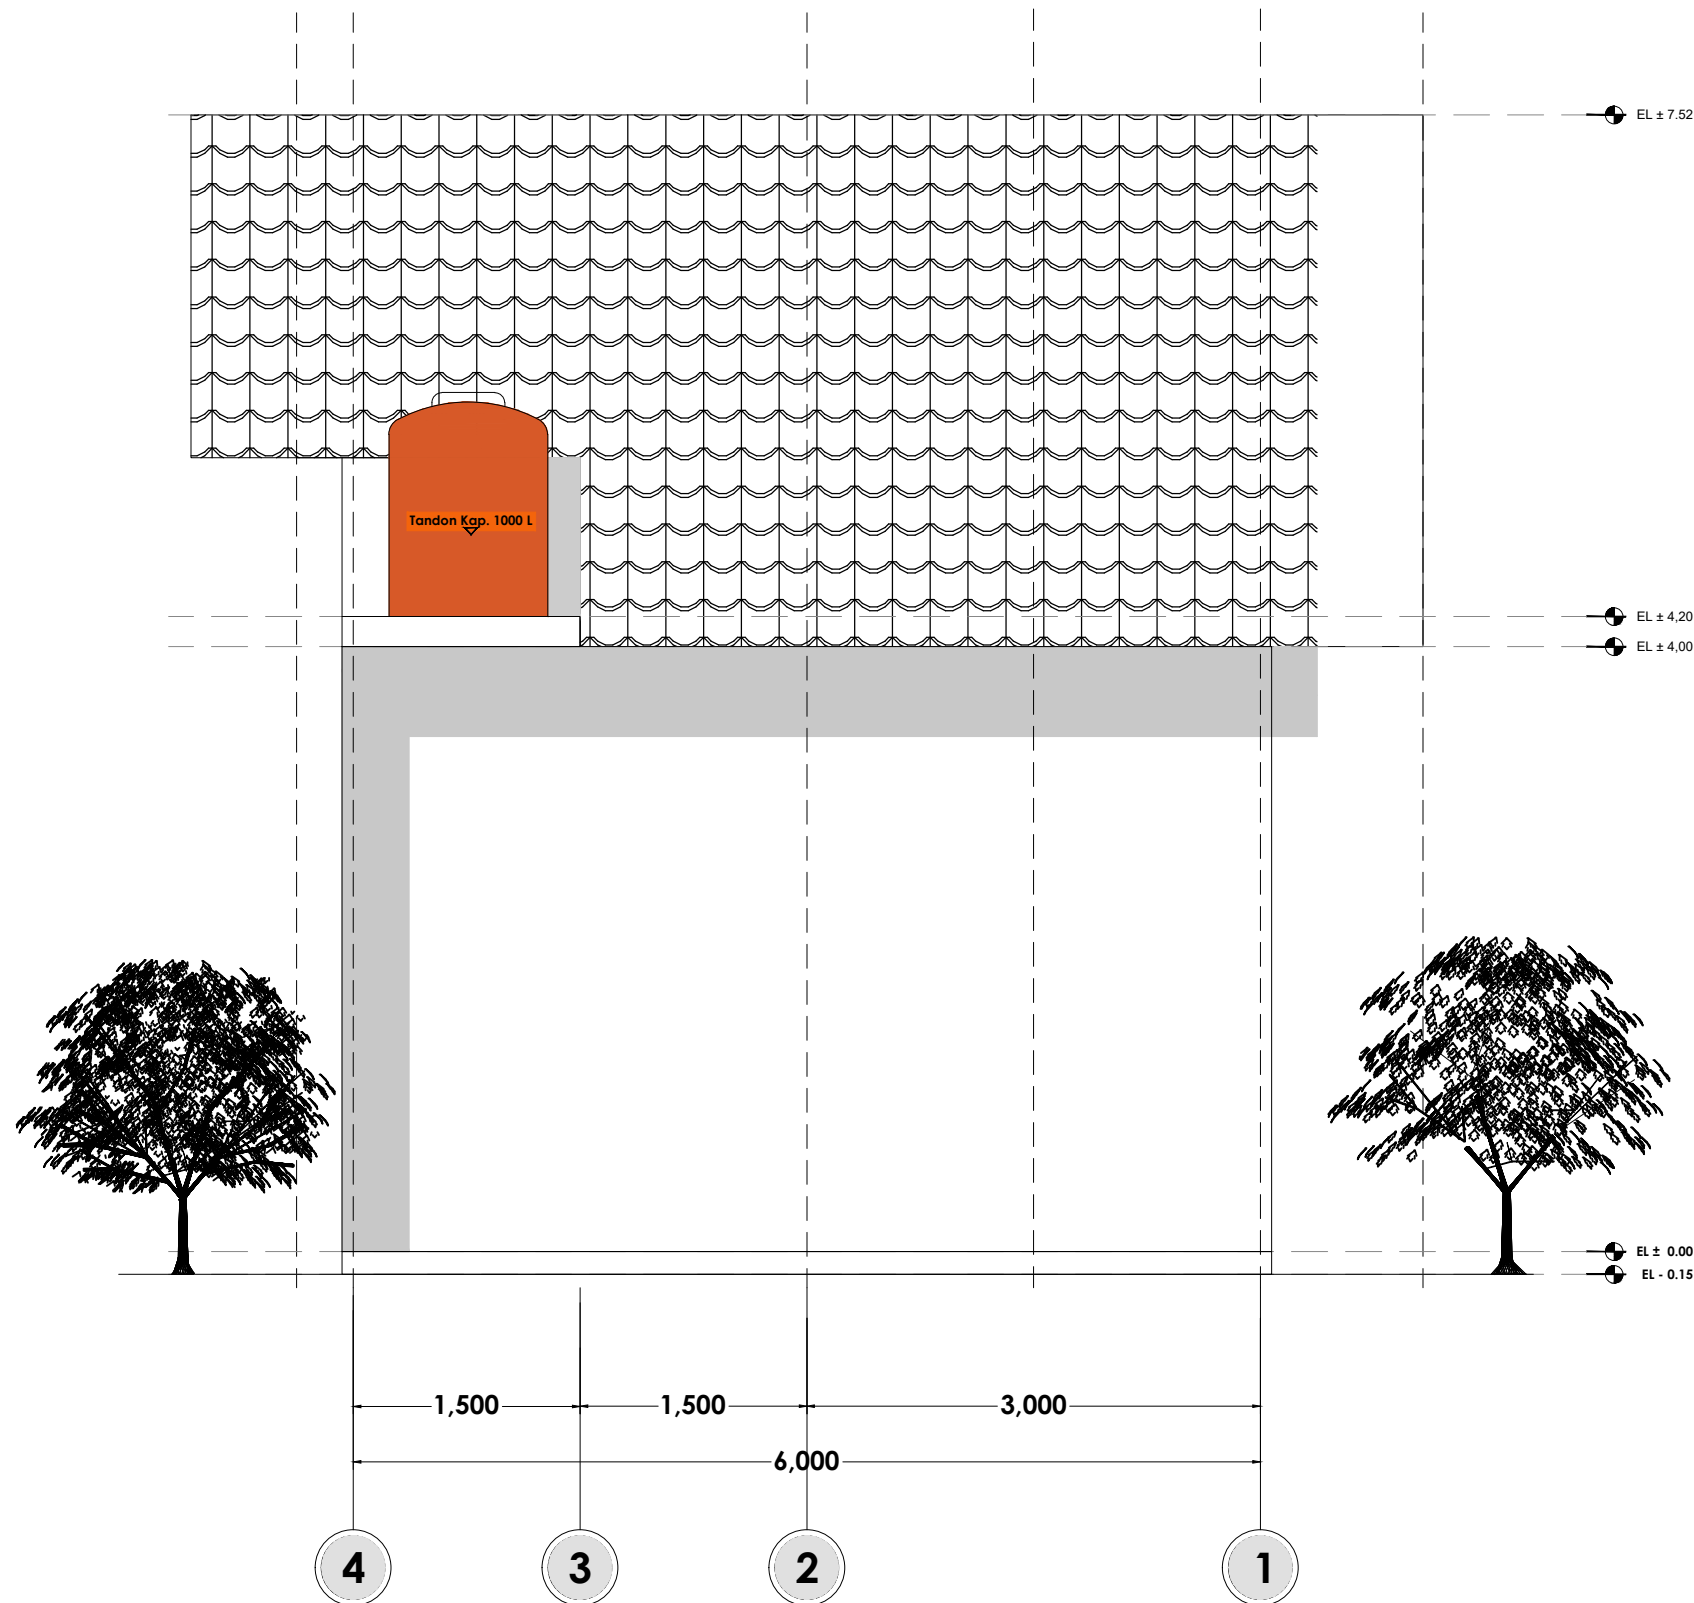

ARS  
08

**TAMPAK BELAKANG**  
SKALA 1 : 50



**ANDROMEDA CONSTRUCTION**  
**DESAIN.INTERIOR.EKSTERIOR**

OFFICE : Kota Semarang, Jawa Tengah  
PHONE / FAX : 0854-4017-2721  
EMAIL : andromedaconstruction20@gmail.com  
INSTAGRAM : andromedaconstruction

**NOTE**

**DRAWING PROJECT**

**KOS LUAS**  
**TANAH KAPLING 6X12 M**

**PAGE TITLE**

**DRAWING BY**

**OWNER**

**Bp. Taslan Widodo**

SCALE	
DATE	24/11/2024
PAPER SIZE	PAPER NO.

**A3**

08



**ANDROMEDA CONSTRUCTION**  
**DESAIN.INTERIOR.EKSTERIOR**

OFFICE : Kota Semarang, Jawa Tengah  
PHONE / FAX : 0854-4017-2721  
EMAIL : andromedaconstruction20@gmail.com  
INSTAGRAM : andromedaconstruction

**NOTE**

**DRAWING PROJECT**

**KOS LUAS  
TANAH KAPLING 6X12 M**

**PAGE TITLE**

**DRAWING BY**

**OWNER**

**Bp. Taslan Widodo**

SCALE

DATE


PAPER SIZE

24/11/2024

PAPER NO.

**A3**

09

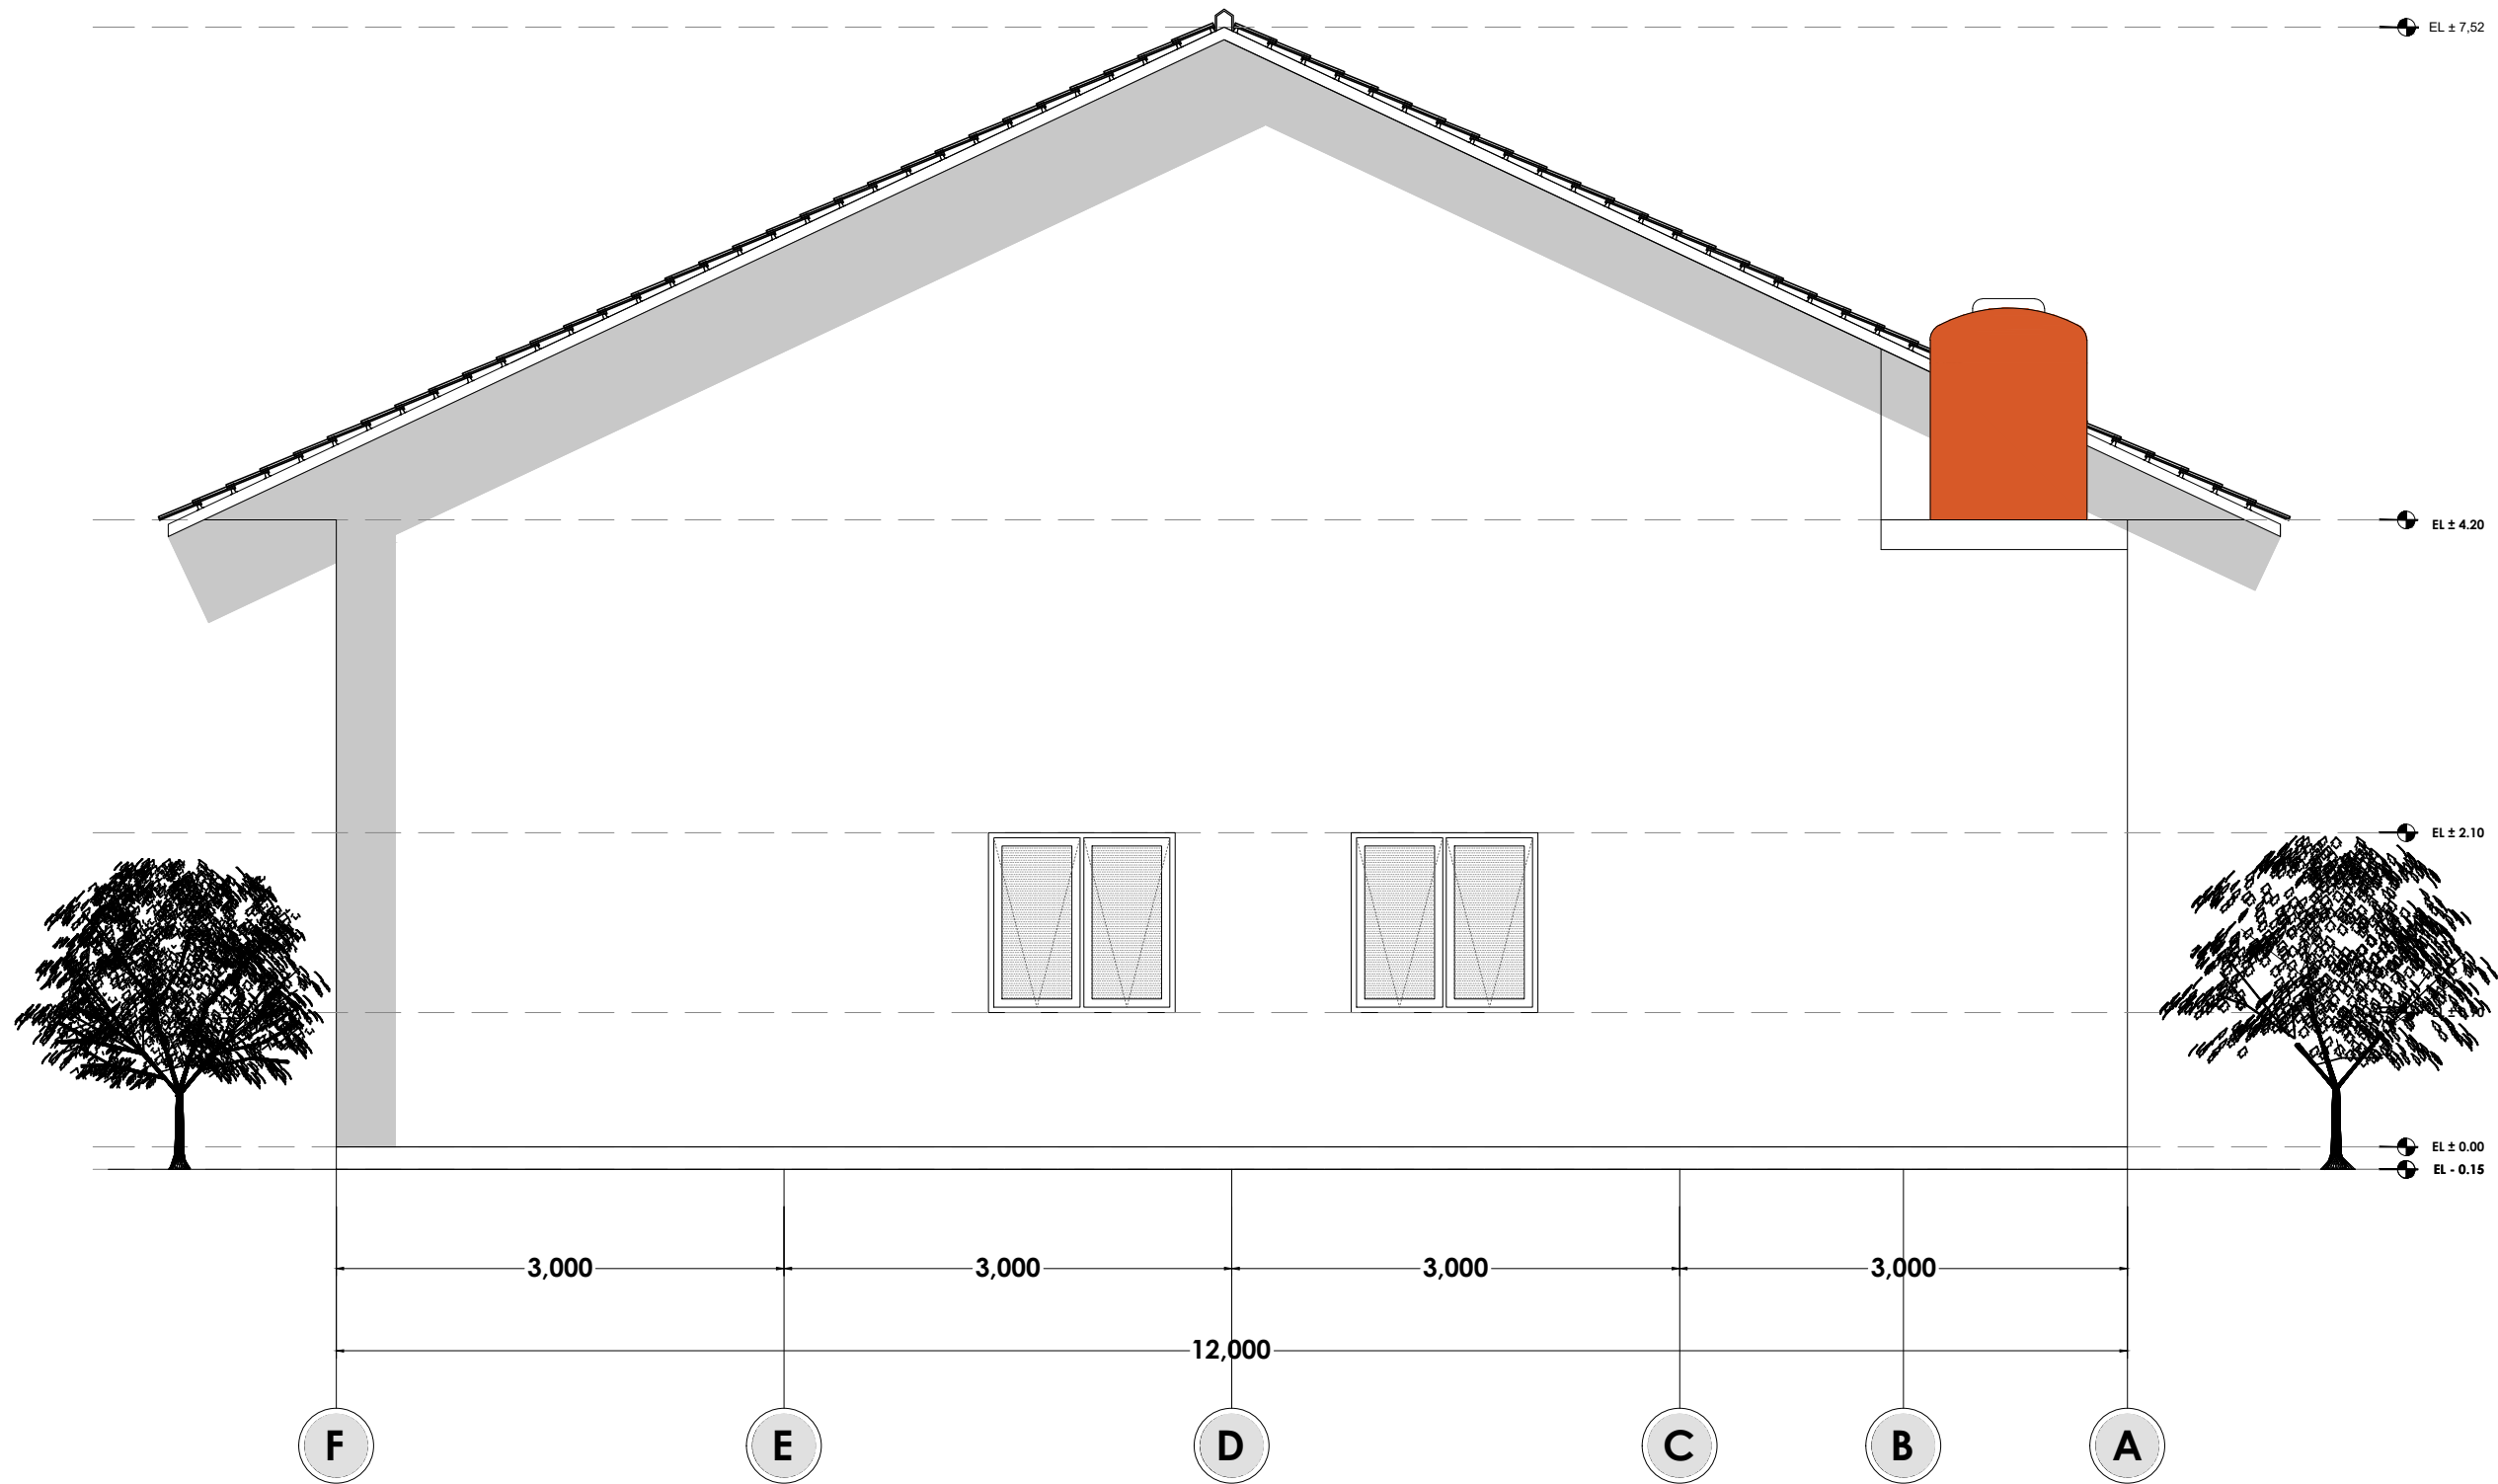

**TAMPAK SAMING KIRI**

SKALA 1 : 50



ANDROMEDA CONSTRUCTION  
DESAIN.INTERIOR.EKSTERIOR

OFFICE : Kota Semarang, Jawa Tengah  
PHONE / FAX : 0854-4017-2721  
EMAIL : andromedaconstruction20@gmail.com  
INSTAGRAM : andromedaconstruction

NOTE

DRAWING PROJECT

KOS LUAS  
TANAH KAPLING 6X12 M

PAGE TITLE

DRAWING BY

OWNER

Bp. Taslan Widodo

SCALE

DATE


PAPER SIZE

24/11/2024

PAPER NO.

A3

10

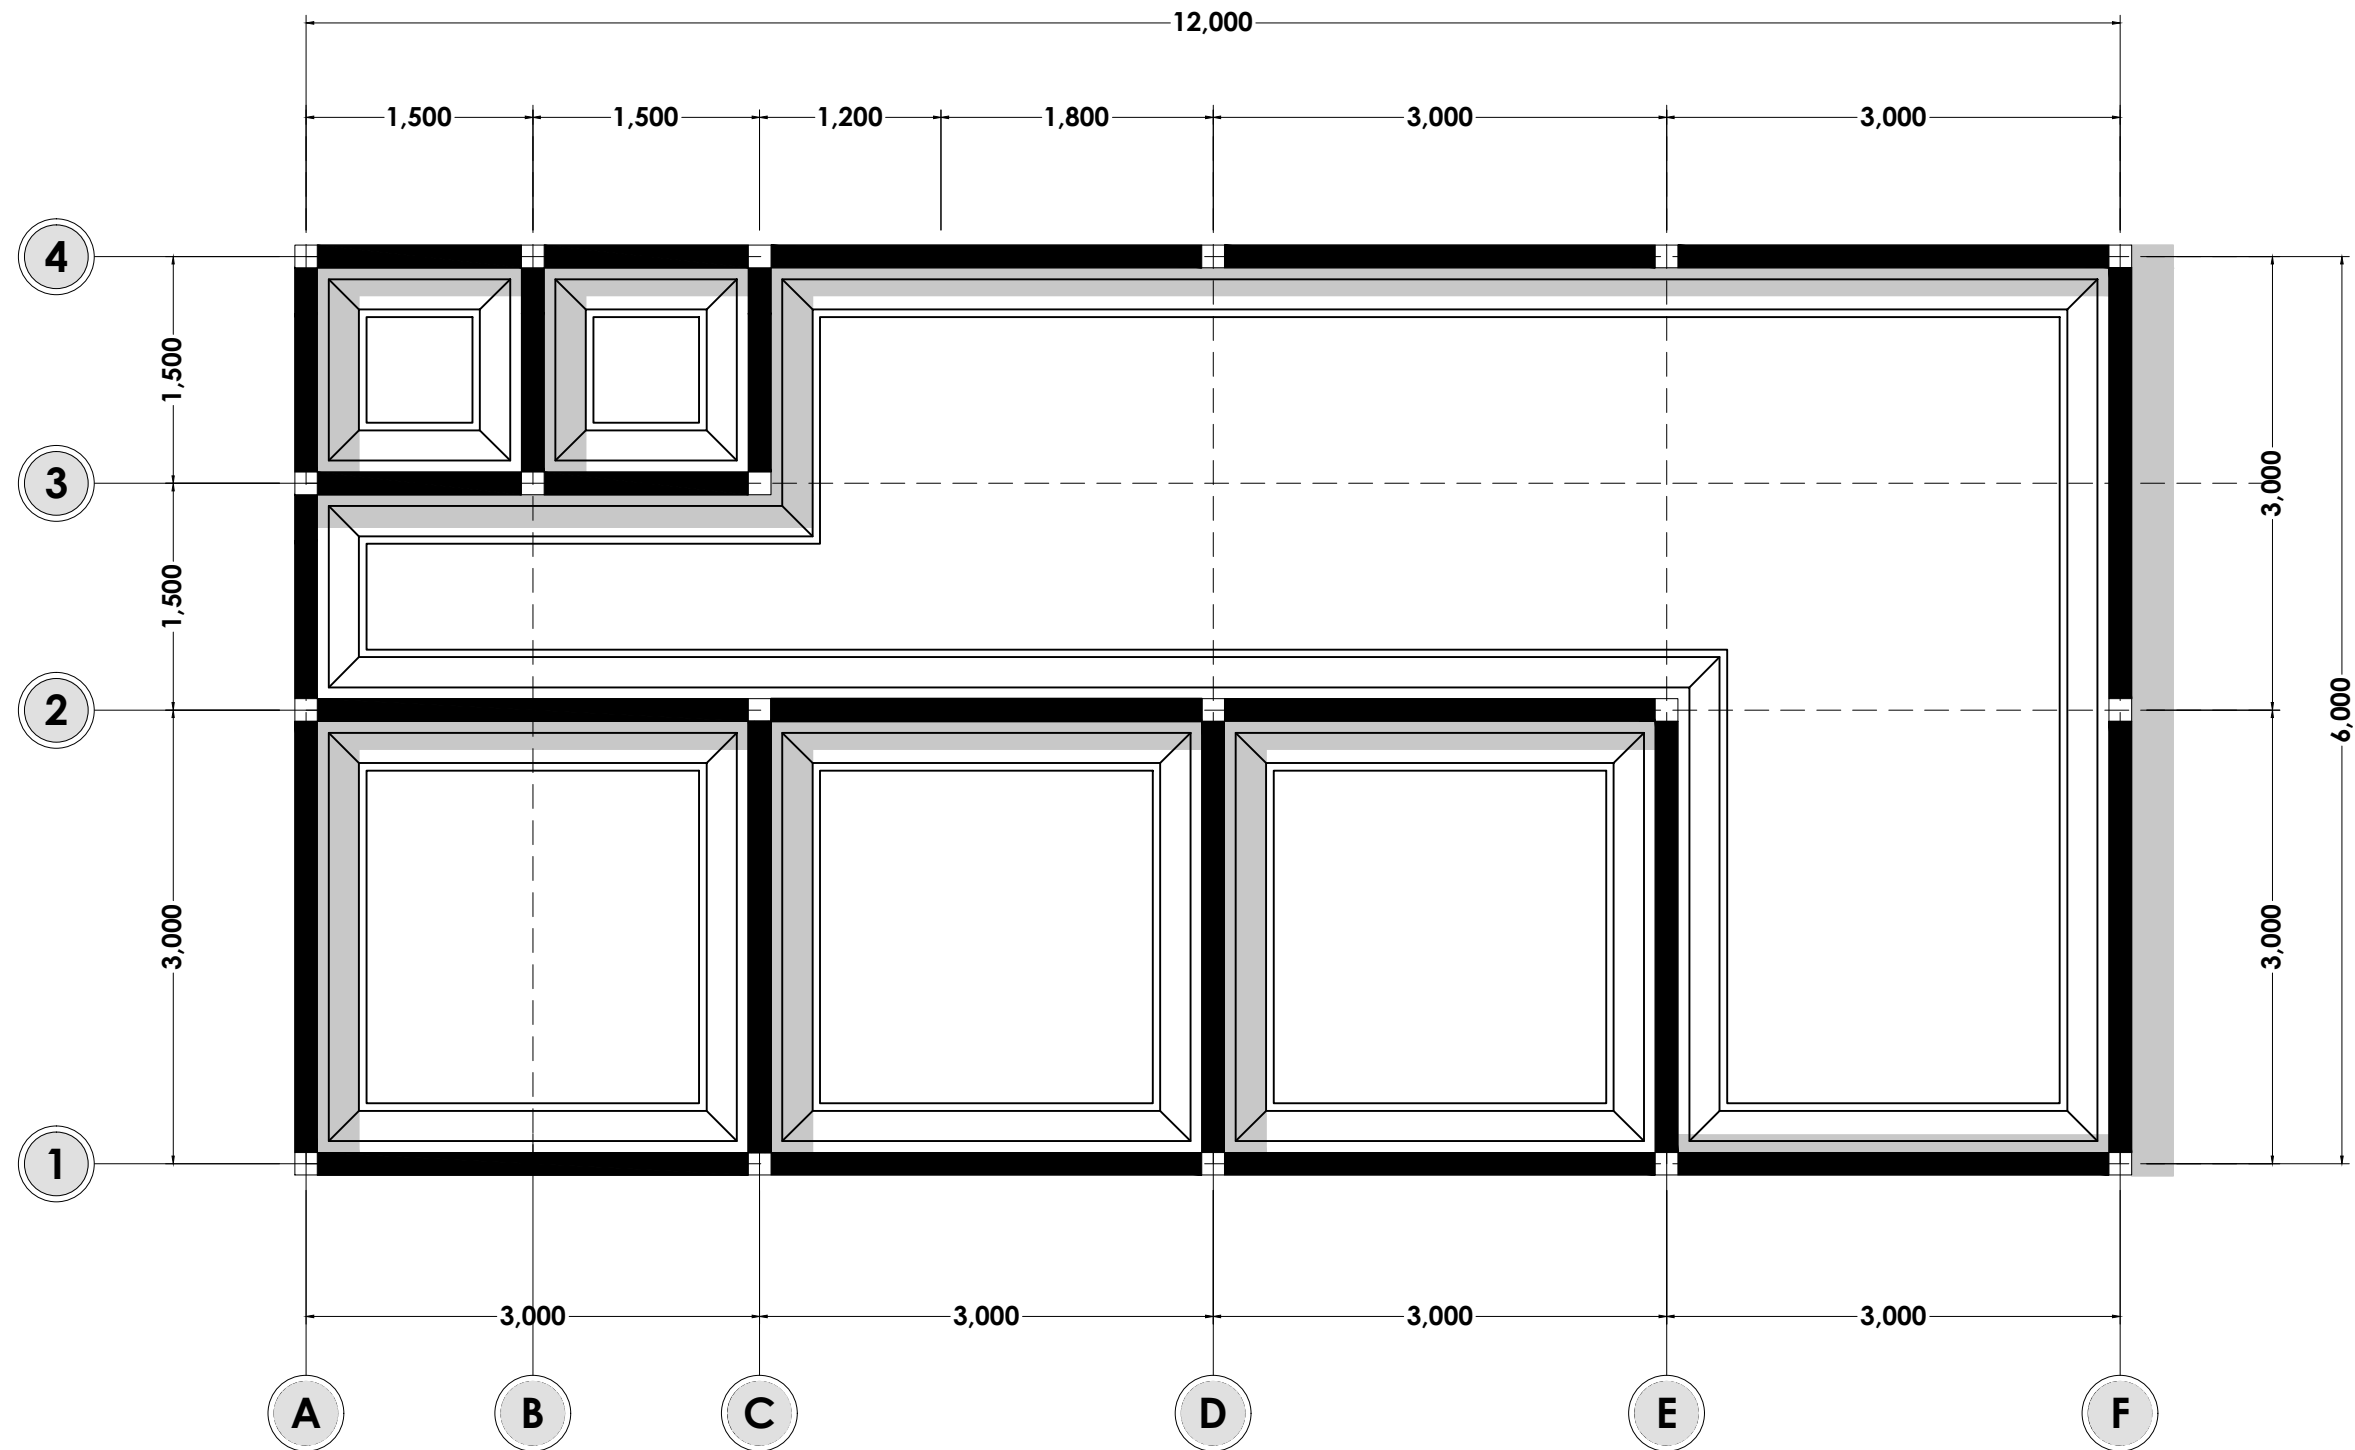

ARS  
10

DENAH PONDASI, SLOOF & KOLOM

SKALA 1 : 50



ANDROMEDA CONSTRUCTION  
DESAIN.INTERIOR.EKSTERIOR

OFFICE : Kota Semarang, Jawa Tengah  
PHONE / FAX : 0854-4017-2721  
EMAIL : andromedaconstruction20@gmail.com  
INSTAGRAM : andromedaconstruction

NOTE

DRAWING PROJECT

KOS LUAS  
TANAH KAPLING 6X12 M

PAGE TITLE

DRAWING BY

OWNER

Bp. Taslan Widodo

SCALE

DATE


PAPER SIZE

24/11/2024

PAPER NO.

A3

11

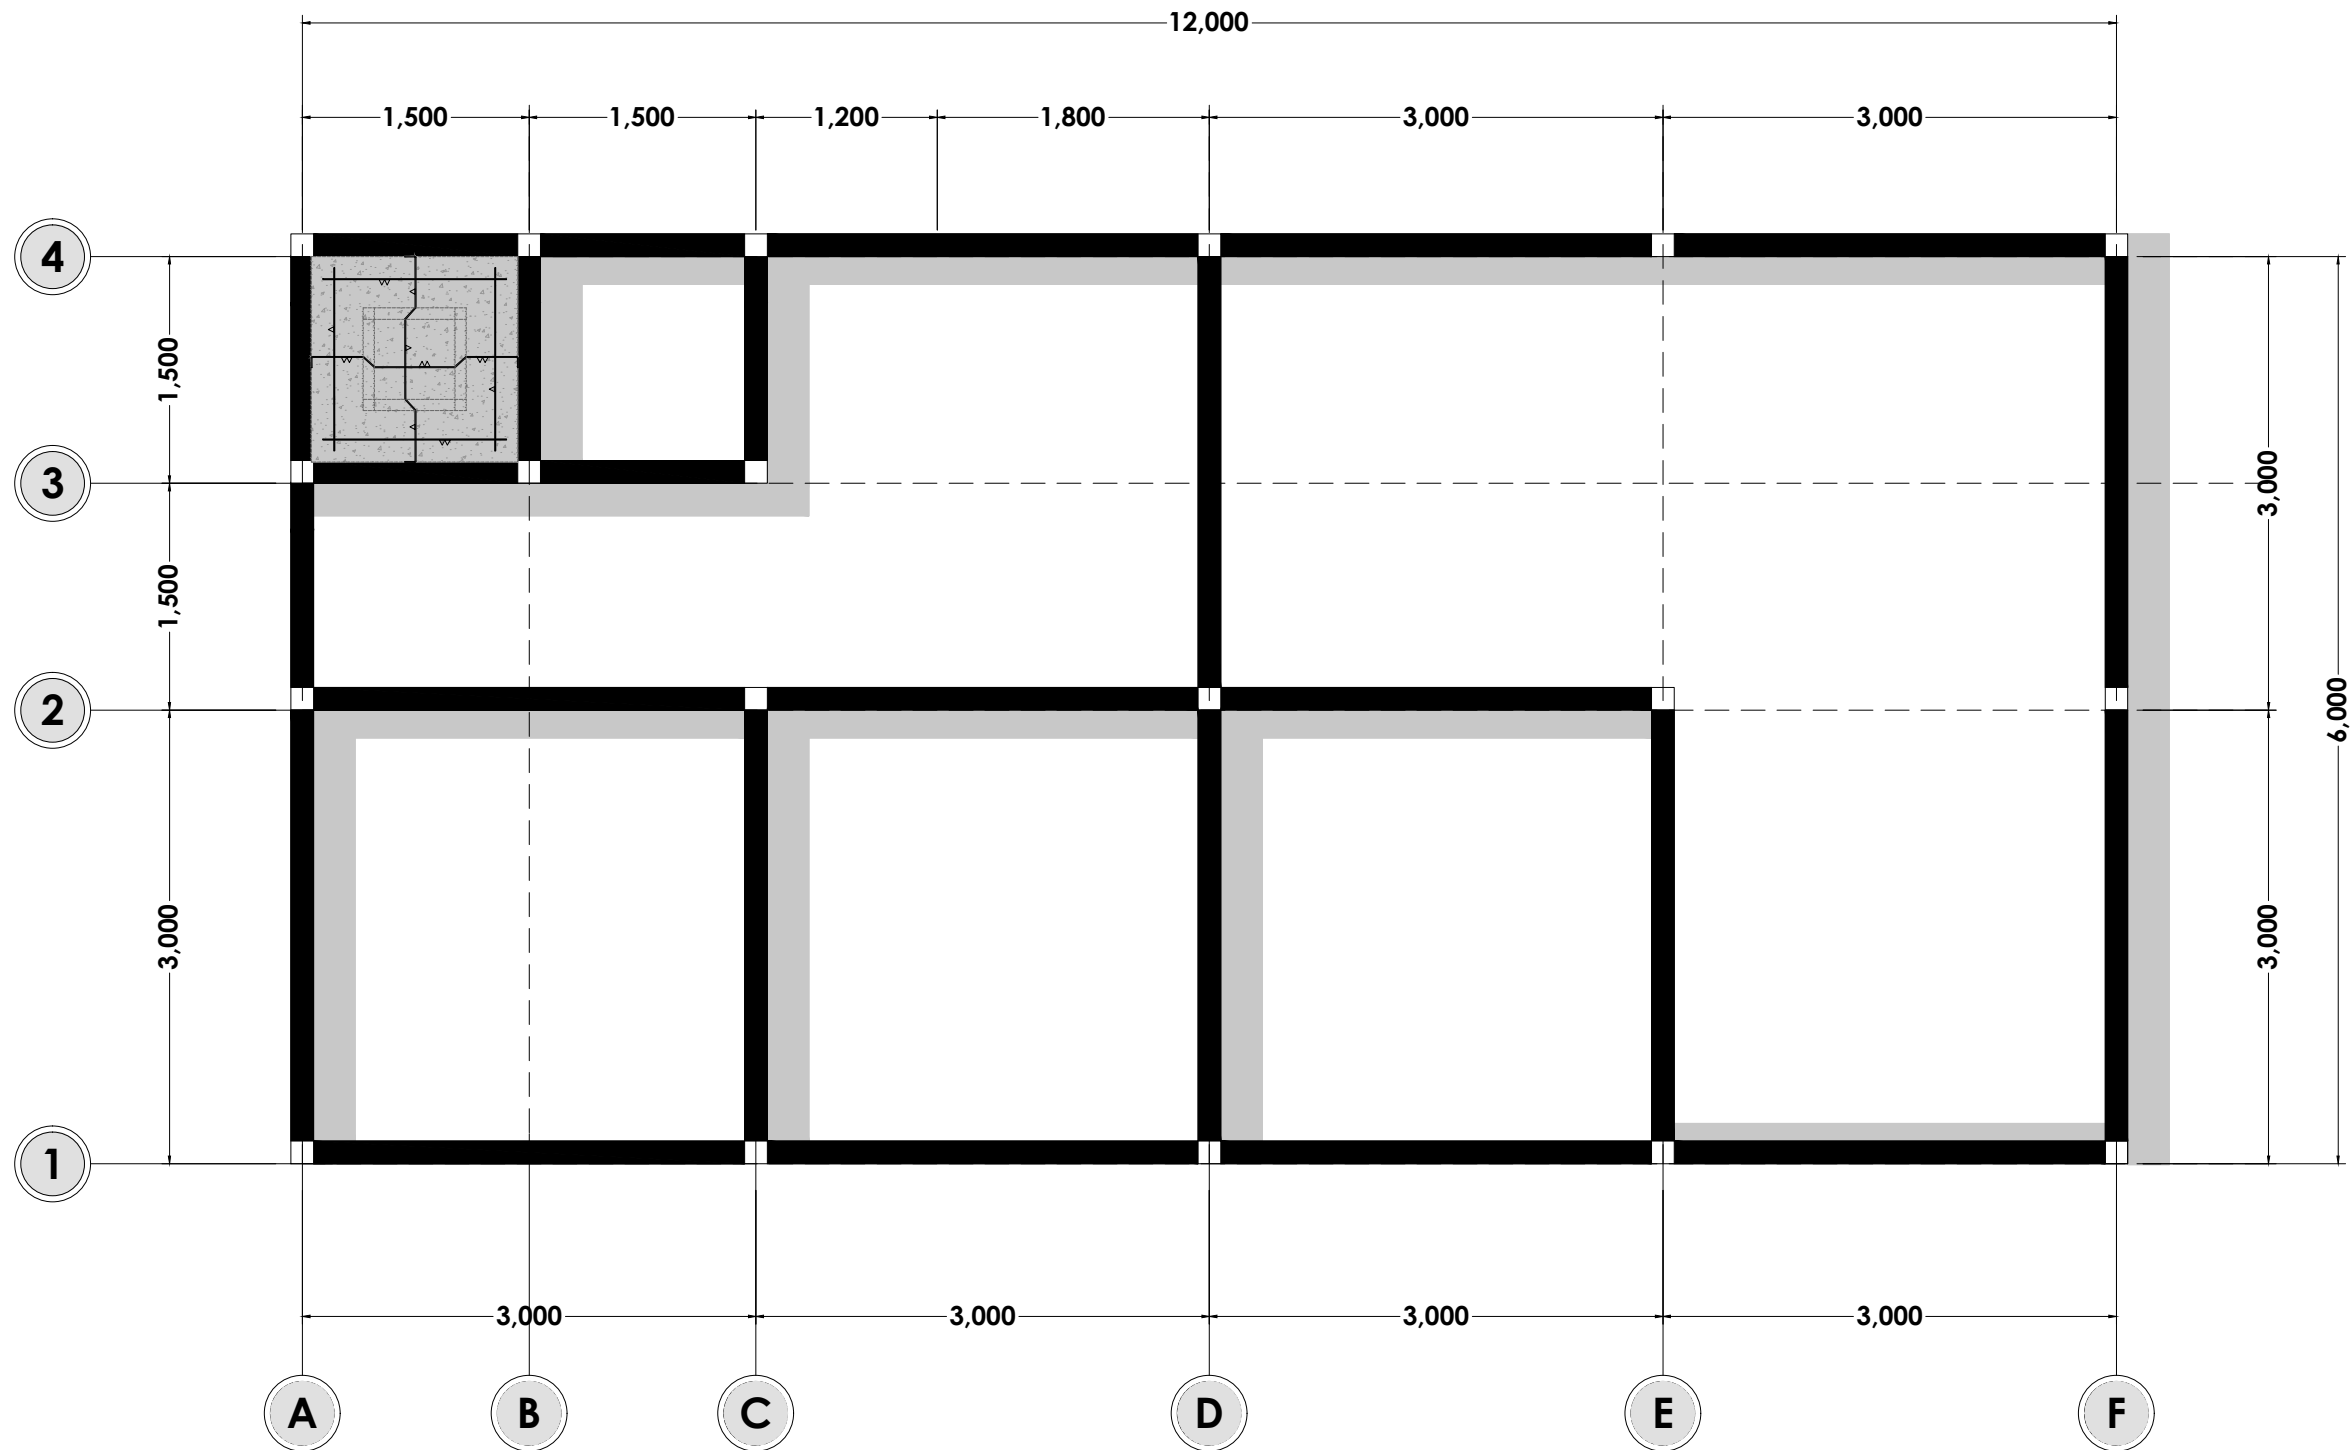

ARS  
11

DENAH BALOK & PENULANGAN DAK

SKALA 1 : 50



ANDROMEDA CONSTRUCTION  
DESAIN.INTERIOR.EKSTERIOR

OFFICE : Kota Semarang, Jawa Tengah  
PHONE / FAX : 0854-4017-2721  
EMAIL : andromedaconstruction20@gmail.com  
INSTAGRAM : andromedaconstruction

NOTE

DRAWING PROJECT

KOS LUAS  
TANAH KAPLING 6X12 M

PAGE TITLE

DRAWING BY

OWNER

Bp. Taslan Widodo

SCALE


DATE

PAPER SIZE

PAPER NO.

A3

12

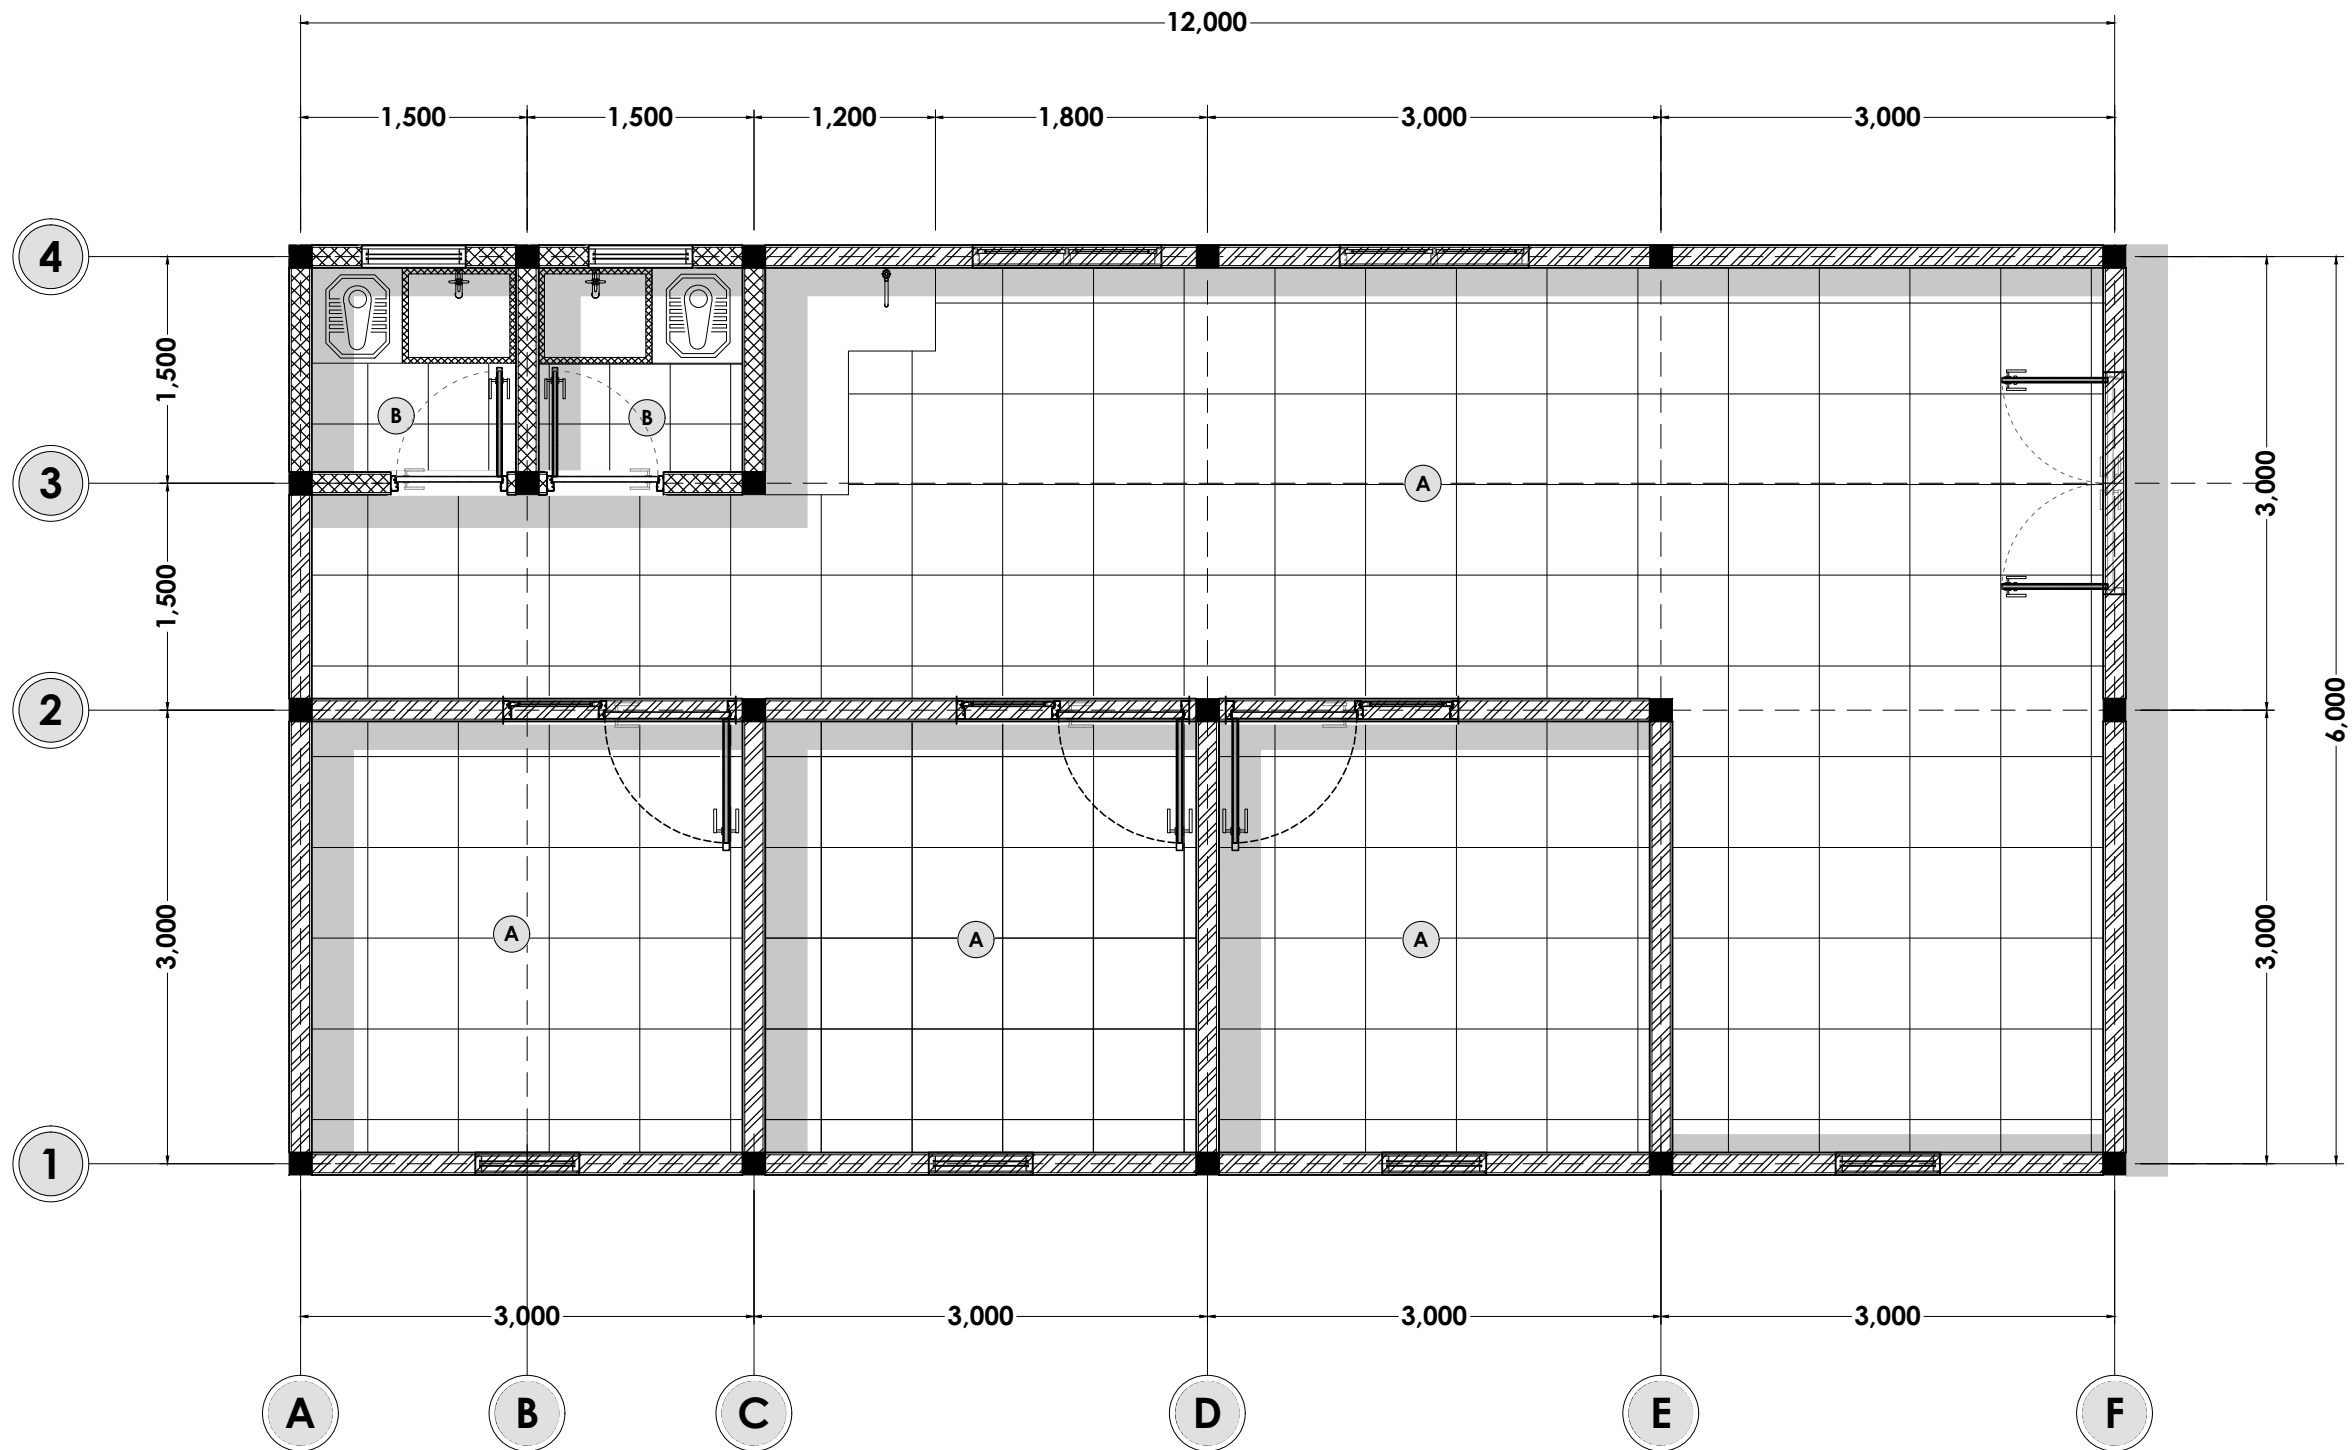

ARS  
12

DENAH POLA LANTAI

SKALA 1 : 50

Keterangan

(A)	Lantai keramik 60X60
(B)	Lantai keramik 40X40 Unpolished



ANDROMEDA CONSTRUCTION  
DESAIN.INTERIOR.EKSTERIOR

OFFICE : Kota Semarang, Jawa Tengah  
PHONE / FAX : 0854-4017-2721  
EMAIL : andromedaconstruction20@gmail.com  
INSTAGRAM : andromedaconstruction

NOTE

DRAWING PROJECT

KOS LUAS  
TANAH KAPLING 6X12 M

PAGE TITLE

DRAWING BY

OWNER

Bp. Taslan Widodo

SCALE

DATE


PAPER SIZE

24/11/2024

PAPER NO.

A3

13

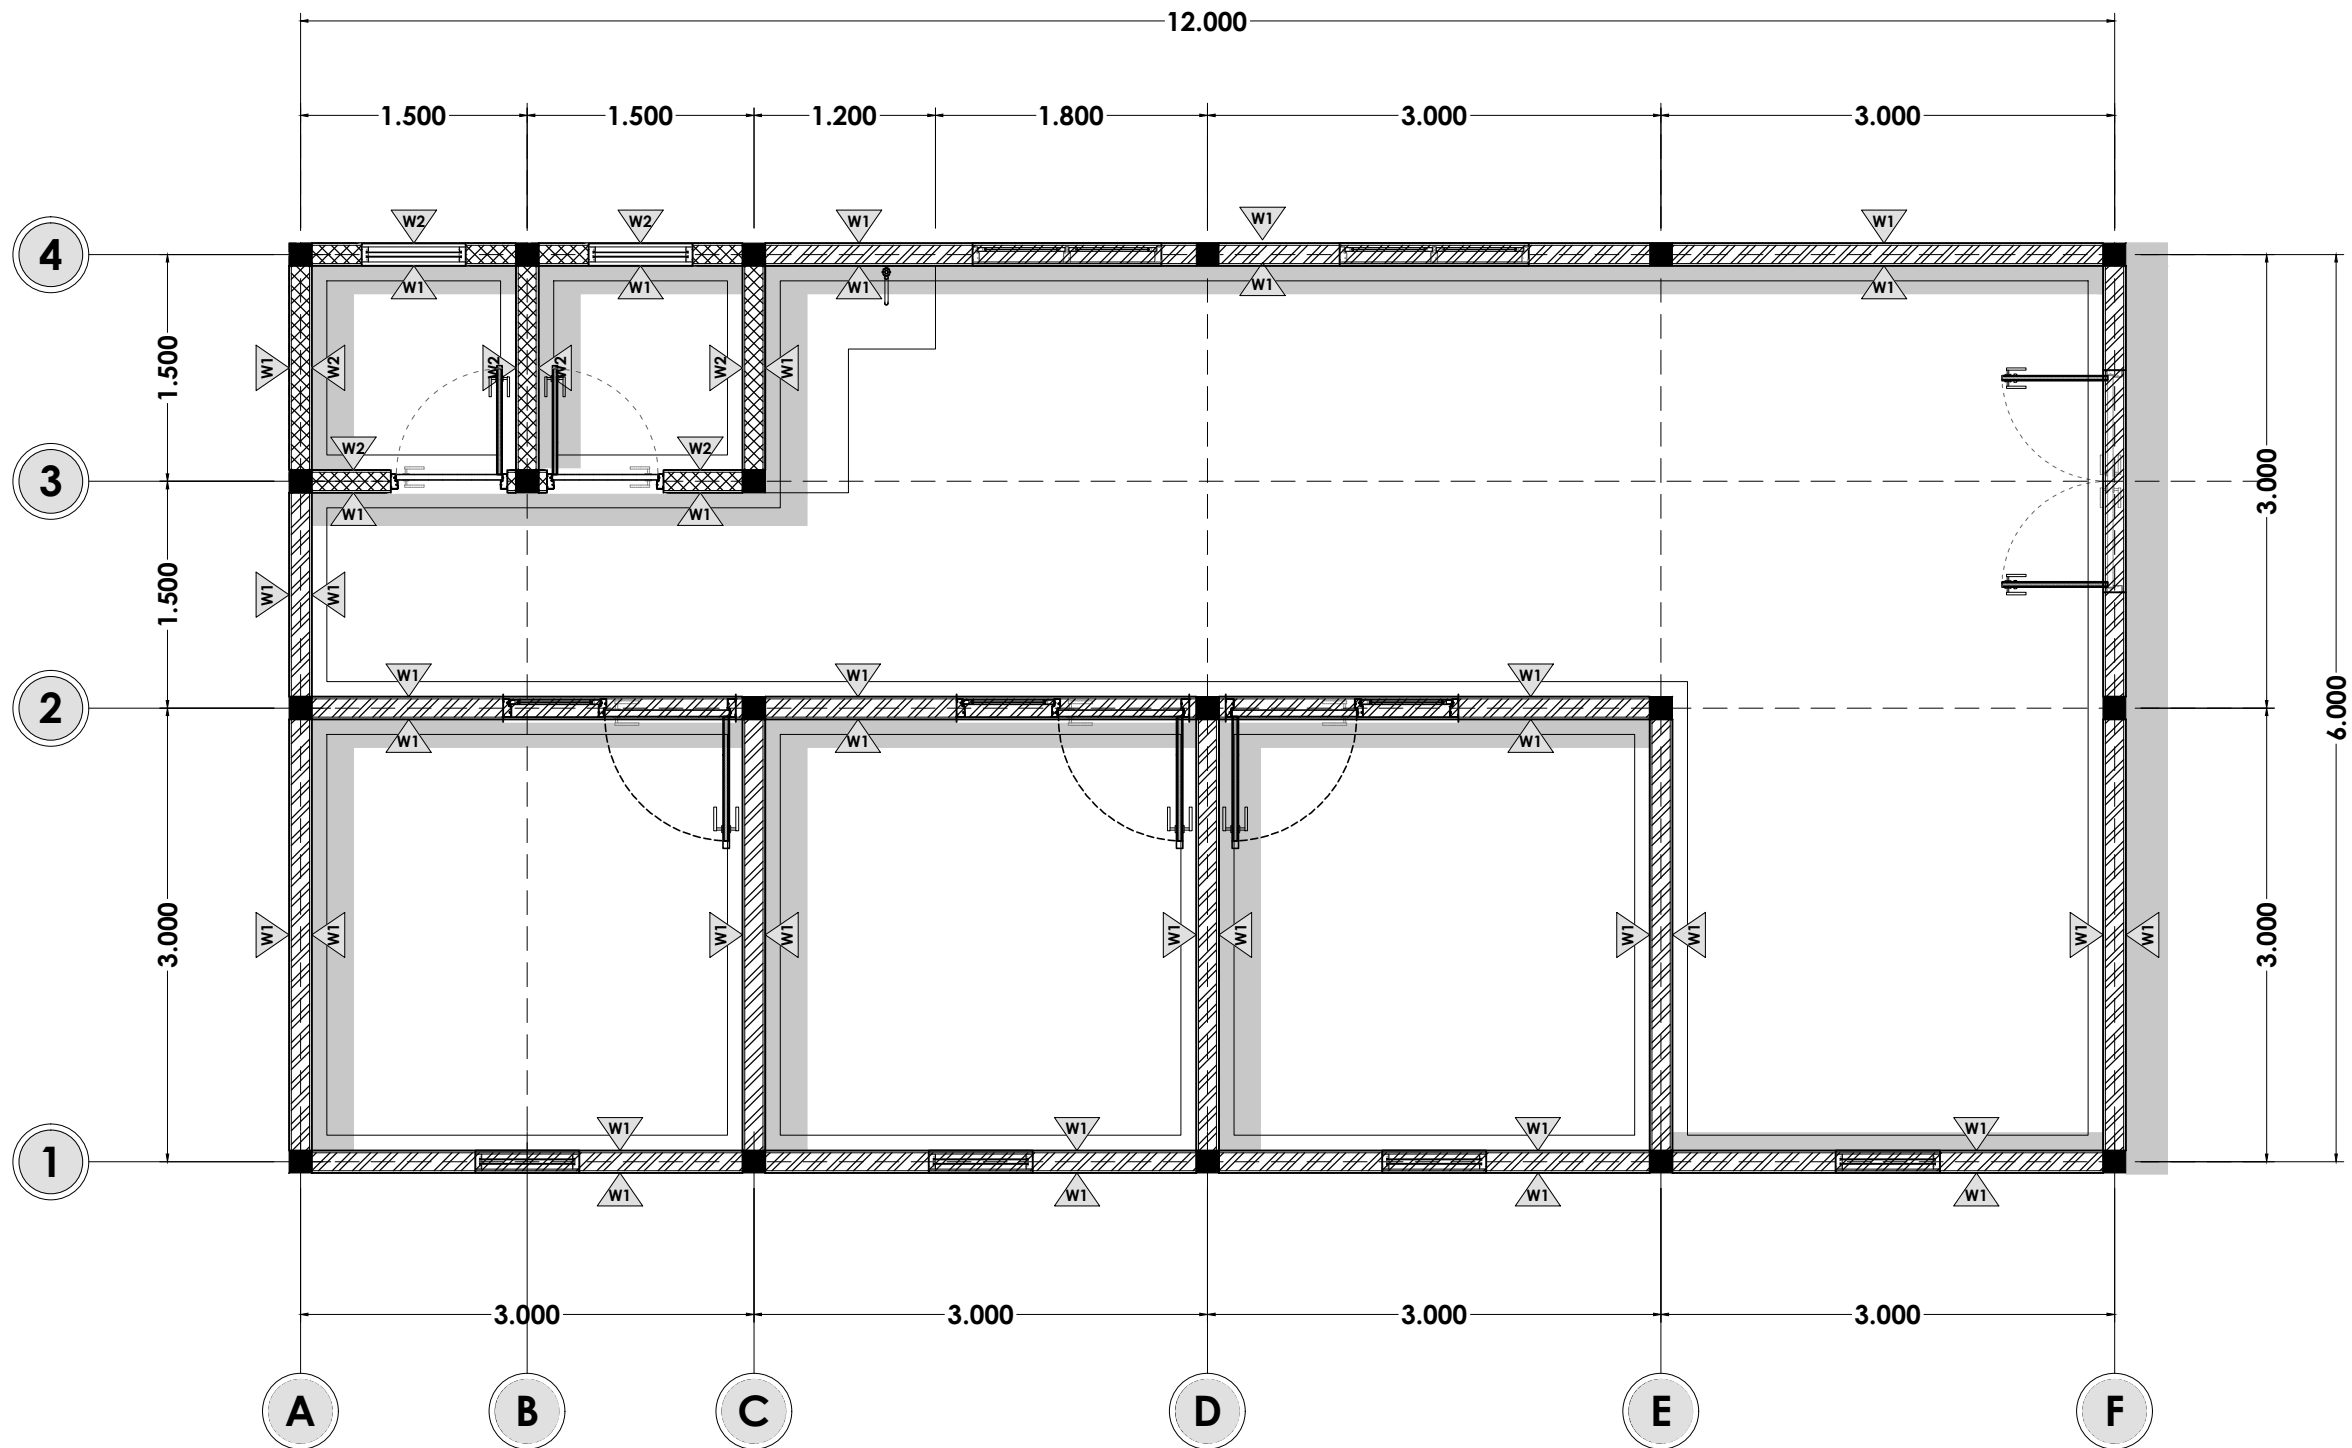

ARS  
13

DENAH FINISHING DINDING

SKALA 1 : 50

Keterangan	
▽W1	Finishing Cat
▽W2	Finishing Dinding Keramik EL. ± 2.10



**ANDROMEDA CONSTRUCTION**  
**DESAIN.INTERIOR.EKSTERIOR**

OFFICE : Kota Semarang, Jawa Tengah  
 PHONE / FAX : 0854-4017-2721  
 EMAIL : andromedaconstruction20@gmail.com  
 INSTAGRAM : andromedaconstruction

**NOTE**

**DRAWING PROJECT**

**KOS LUAS  
 TANAH KAPLING 6X12 M**

**PAGE TITLE**

**DRAWING BY**

**OWNER**

**Bp. Taslan Widodo**


SCALE

DATE 24/11/2024

PAPER SIZE PAPER NO.

**A3**

14

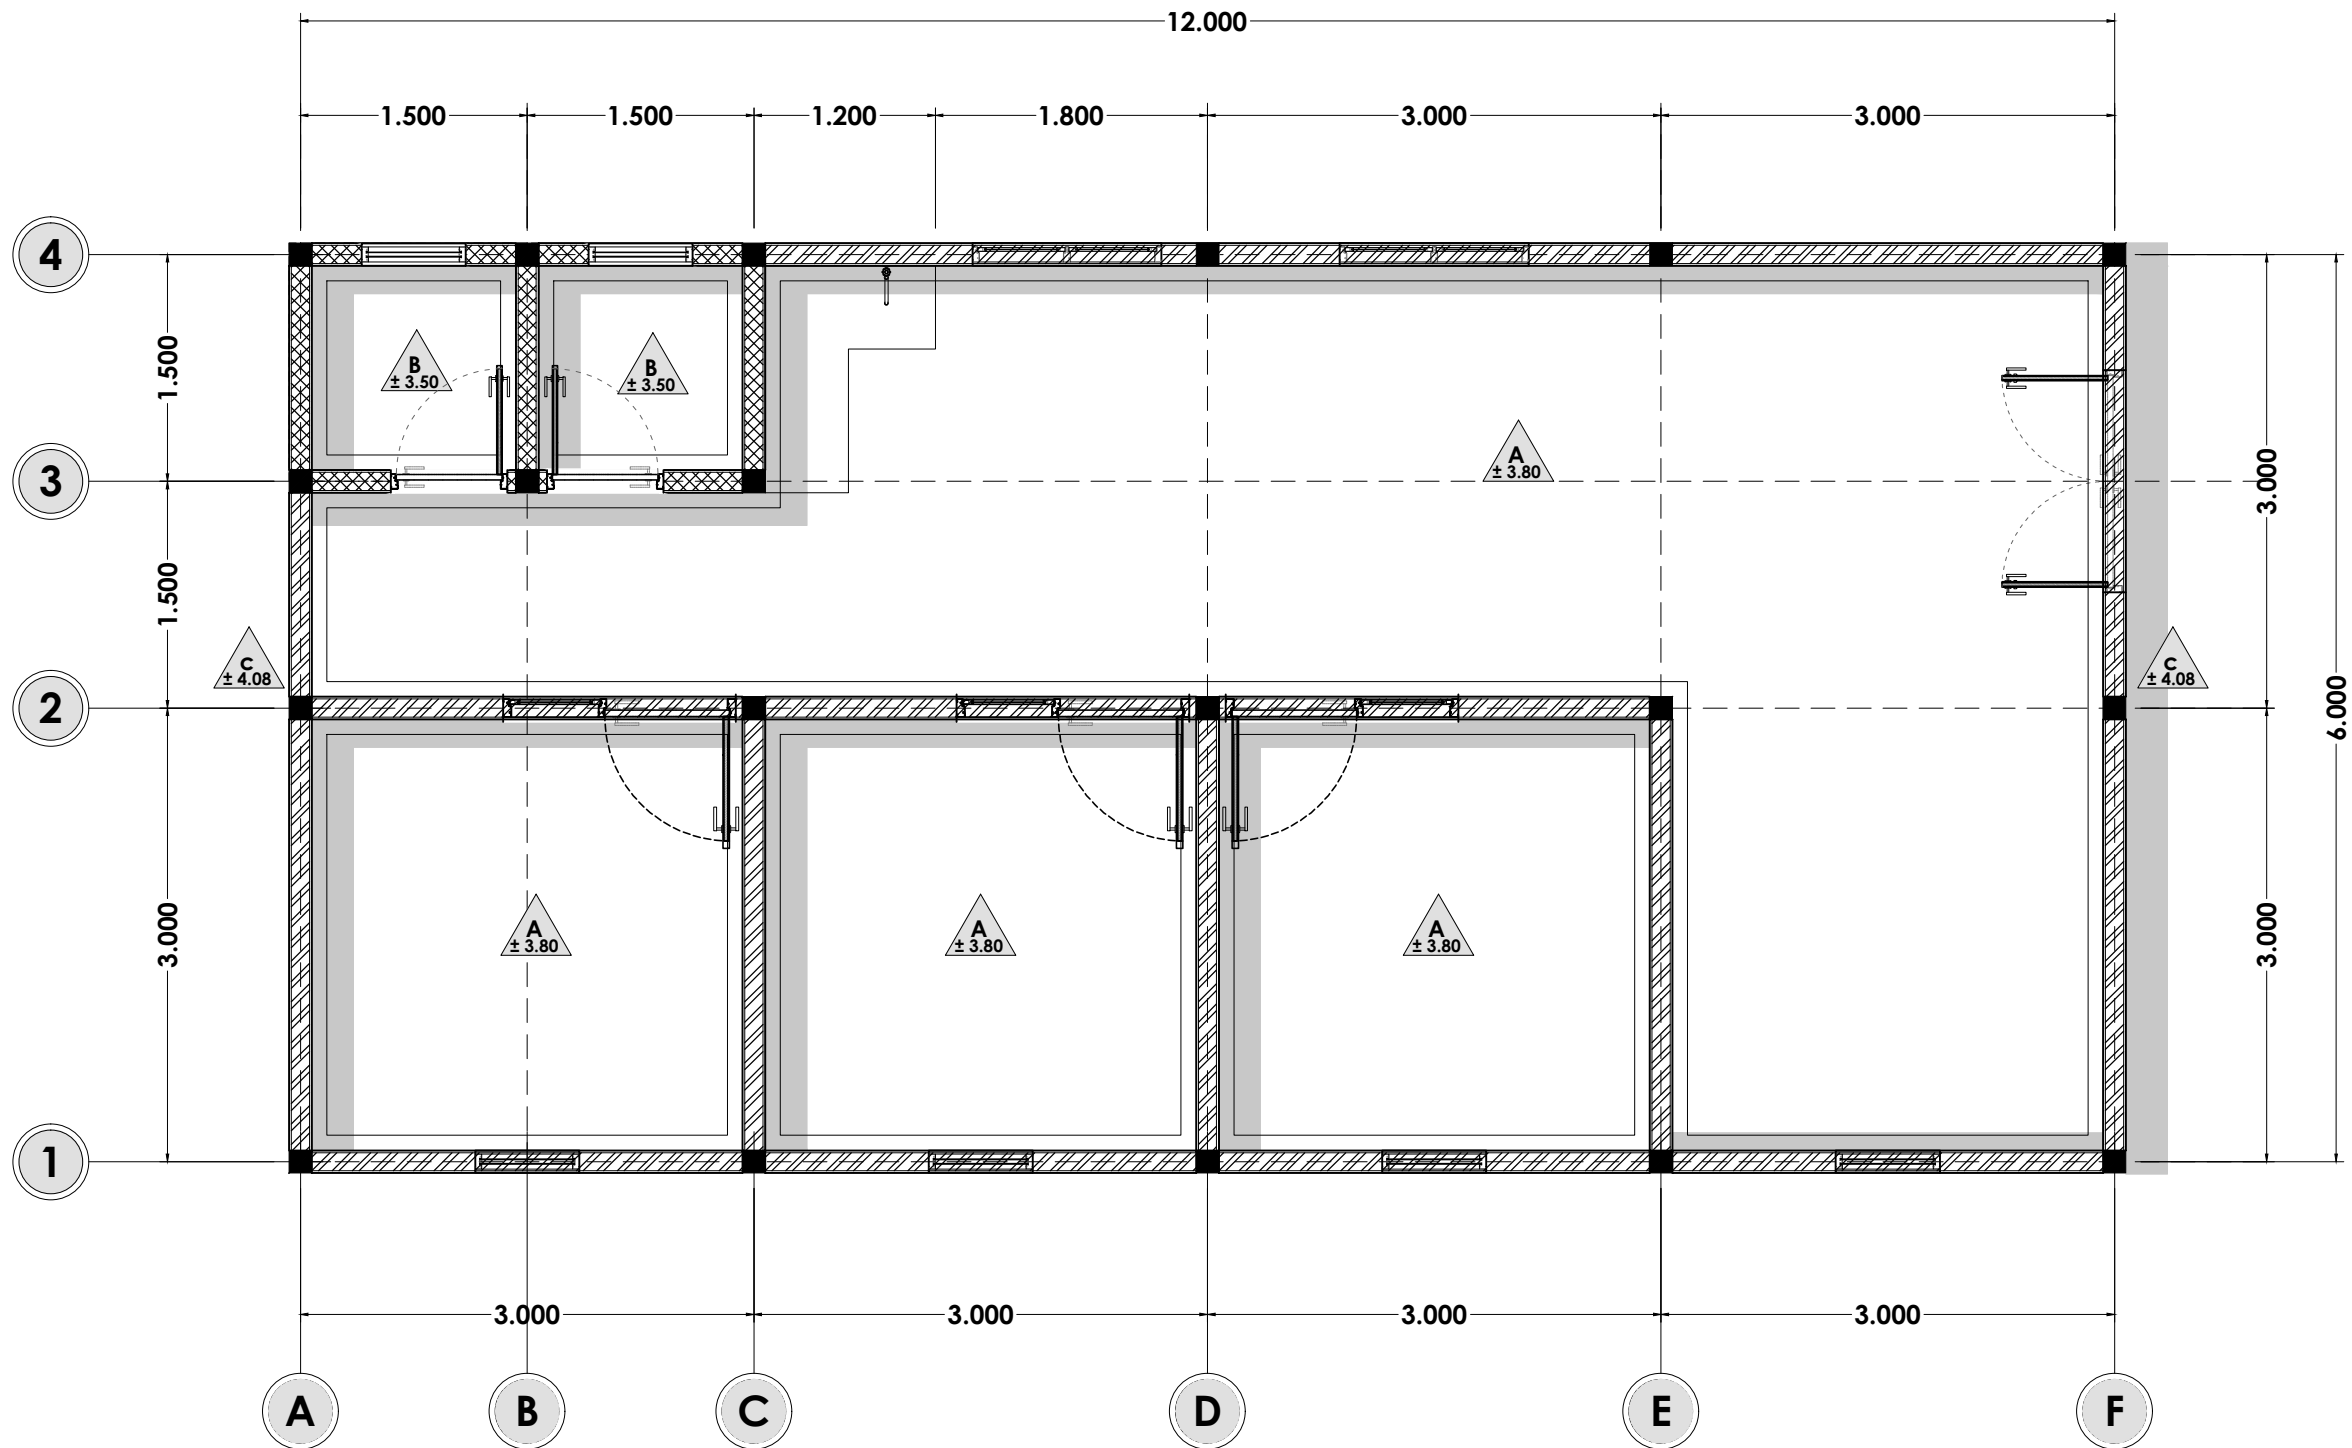

**ARS**  
 14  
**DENAH PLAFOND**  
 SKALA 1 : 50

Keterangan	
<b>A</b>	Gypsumboard 9 mm EL ± 3.80 Rangka Hollow 40x40x0,35 dan 20x40x0,35
<b>B</b>	kalsiboard 4 mm EL ± 3.50 Rangka Hollow 40x40x0,35 dan 20x40x0,35
<b>C</b>	kalsiboard 4 mm EL ± 4.08 Rangka Hollow 40x40x0,35 dan 20x40x0,35





ANDROMEDA CONSTRUCTION

DESAIN.INTERIOR.EKSTERIOR

OFFICE : Kota Semarang, Jawa Tengah  
PHONE / FAX : 0854-4017-2721  
EMAIL : andromedaconstruction20@gmail.com  
INSTAGRAM : andromedaconstruction

NOTE

DRAWING PROJECT

KOS LUAS  
TANAH KAPLING 6X12 M

PAGE TITLE

DRAWING BY

OWNER

Bp. Taslan Widodo

SCALE

DATE


PAPER SIZE

PAPER NO.

24/11/2024

A3

15

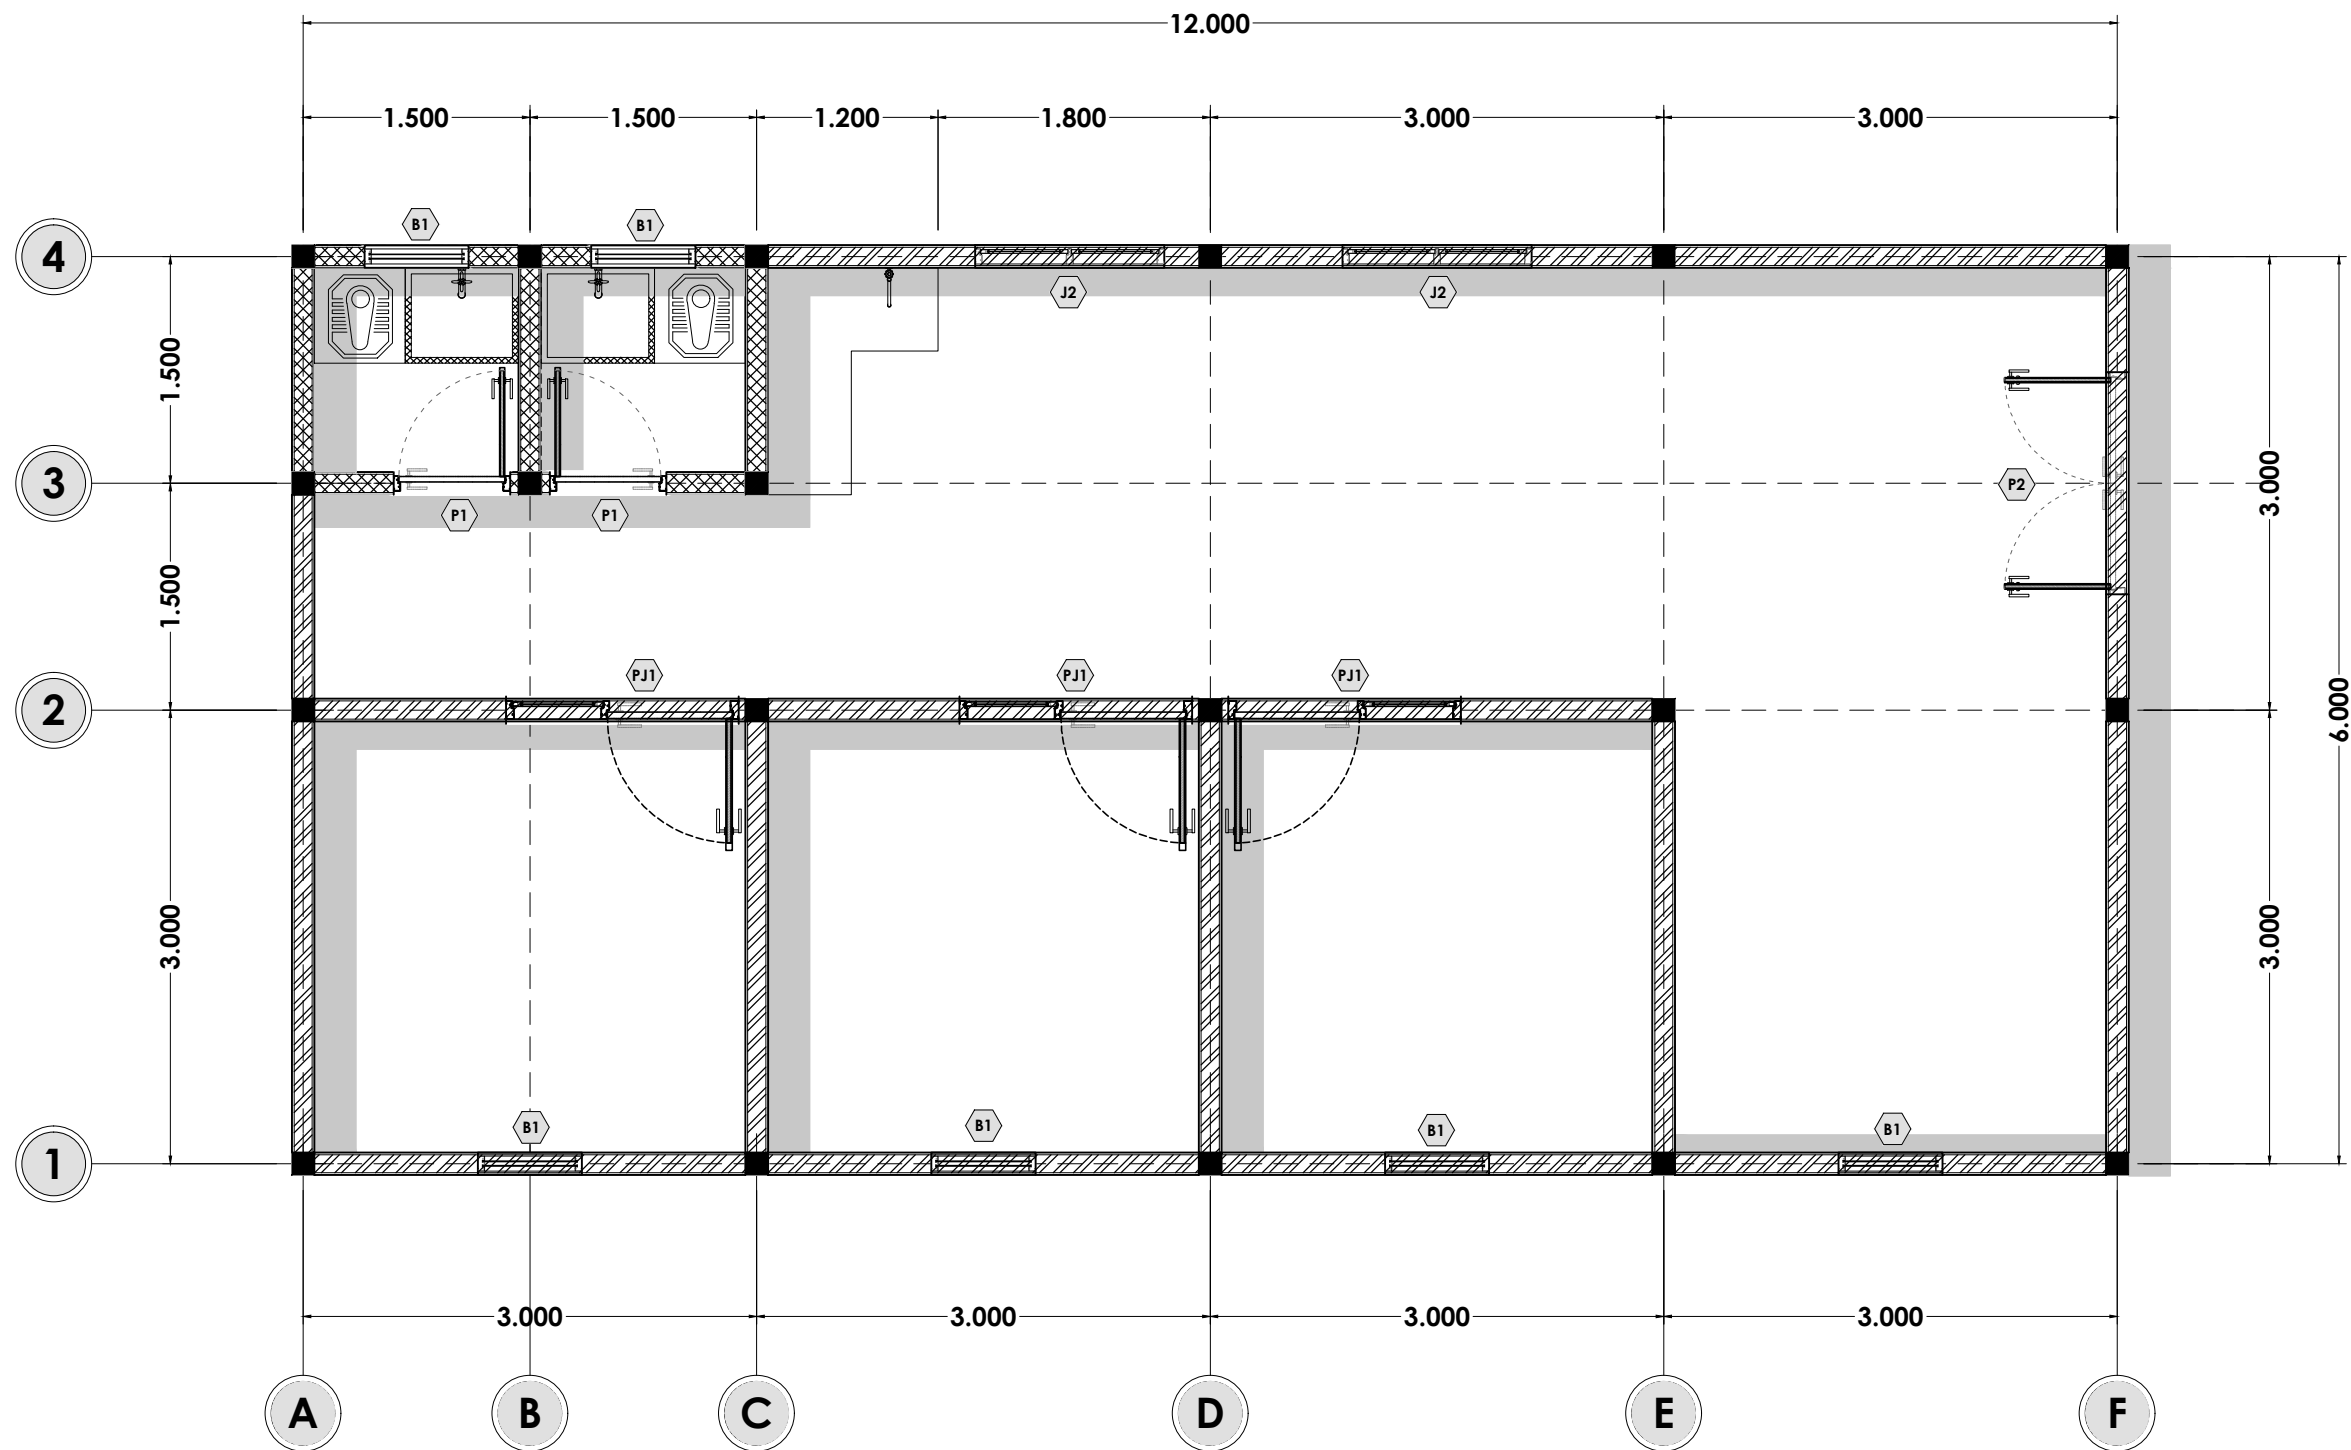

ARS  
15

DENAH KUSEN PINTU & JENDELA

SKALA 1 : 50



ANDROMEDA CONSTRUCTION  
DESAIN.INTERIOR.EKSTERIOR

OFFICE : Kota Semarang, Jawa Tengah  
PHONE / FAX : 0854-4017-2721  
EMAIL : andromedaconstruction20@gmail.com  
INSTAGRAM : andromedaconstruction

NOTE

DRAWING PROJECT

KOS LUAS  
TANAH KAPLING 6X12 M

PAGE TITLE

DRAWING BY

OWNER

Bp. Taslan Widodo

SCALE


DATE

PAPER SIZE

PAPER NO.

A3

16

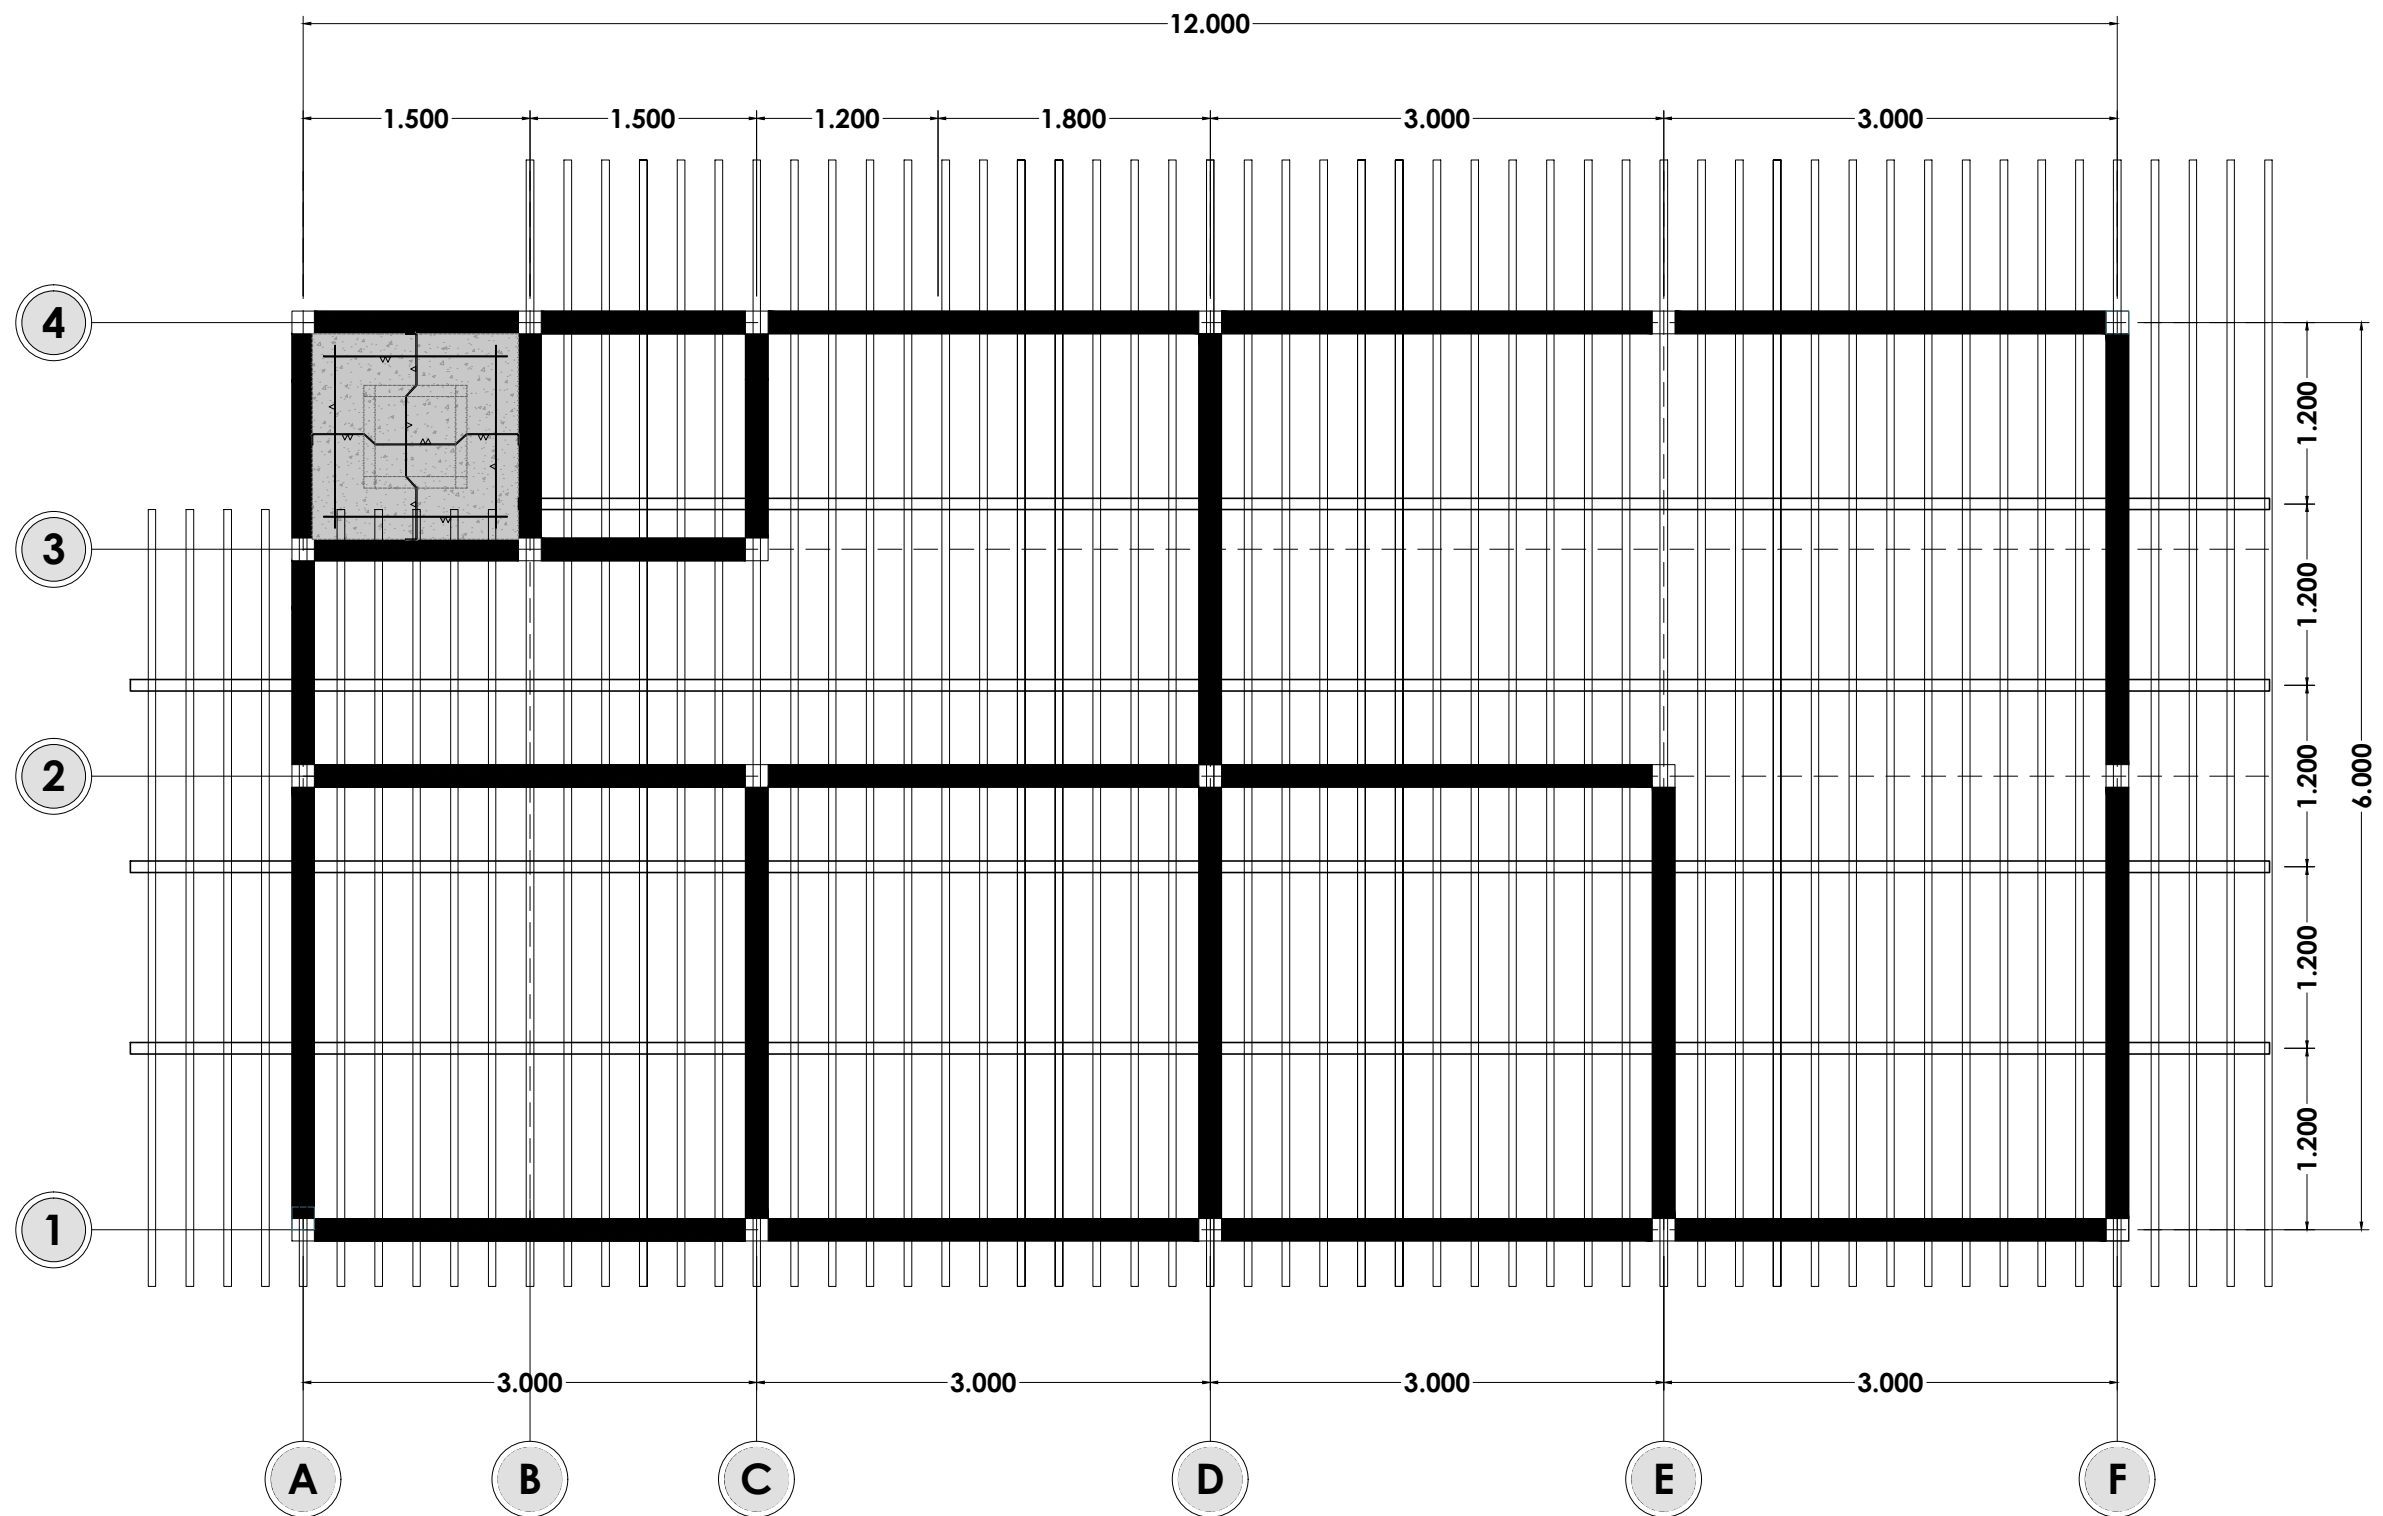

ARS  
16

DENAH RANGKA ATAP

SKALA 1 : 50



ANDROMEDA CONSTRUCTION  
DESAIN.INTERIOR.EKSTERIOR

OFFICE : Kota Semarang, Jawa Tengah  
PHONE / FAX : 0854-4017-2721  
EMAIL : andromedaconstruction20@gmail.com  
INSTAGRAM : andromedaconstruction

NOTE

DRAWING PROJECT

KOS LUAS  
TANAH KAPLING 6X12 M

PAGE TITLE

DRAWING BY

OWNER

Bp. Taslan Widodo

SCALE

DATE

PAPER SIZE


24/11/2024

PAPER NO.

A3

17

Atap Pelana  
Genteng Press

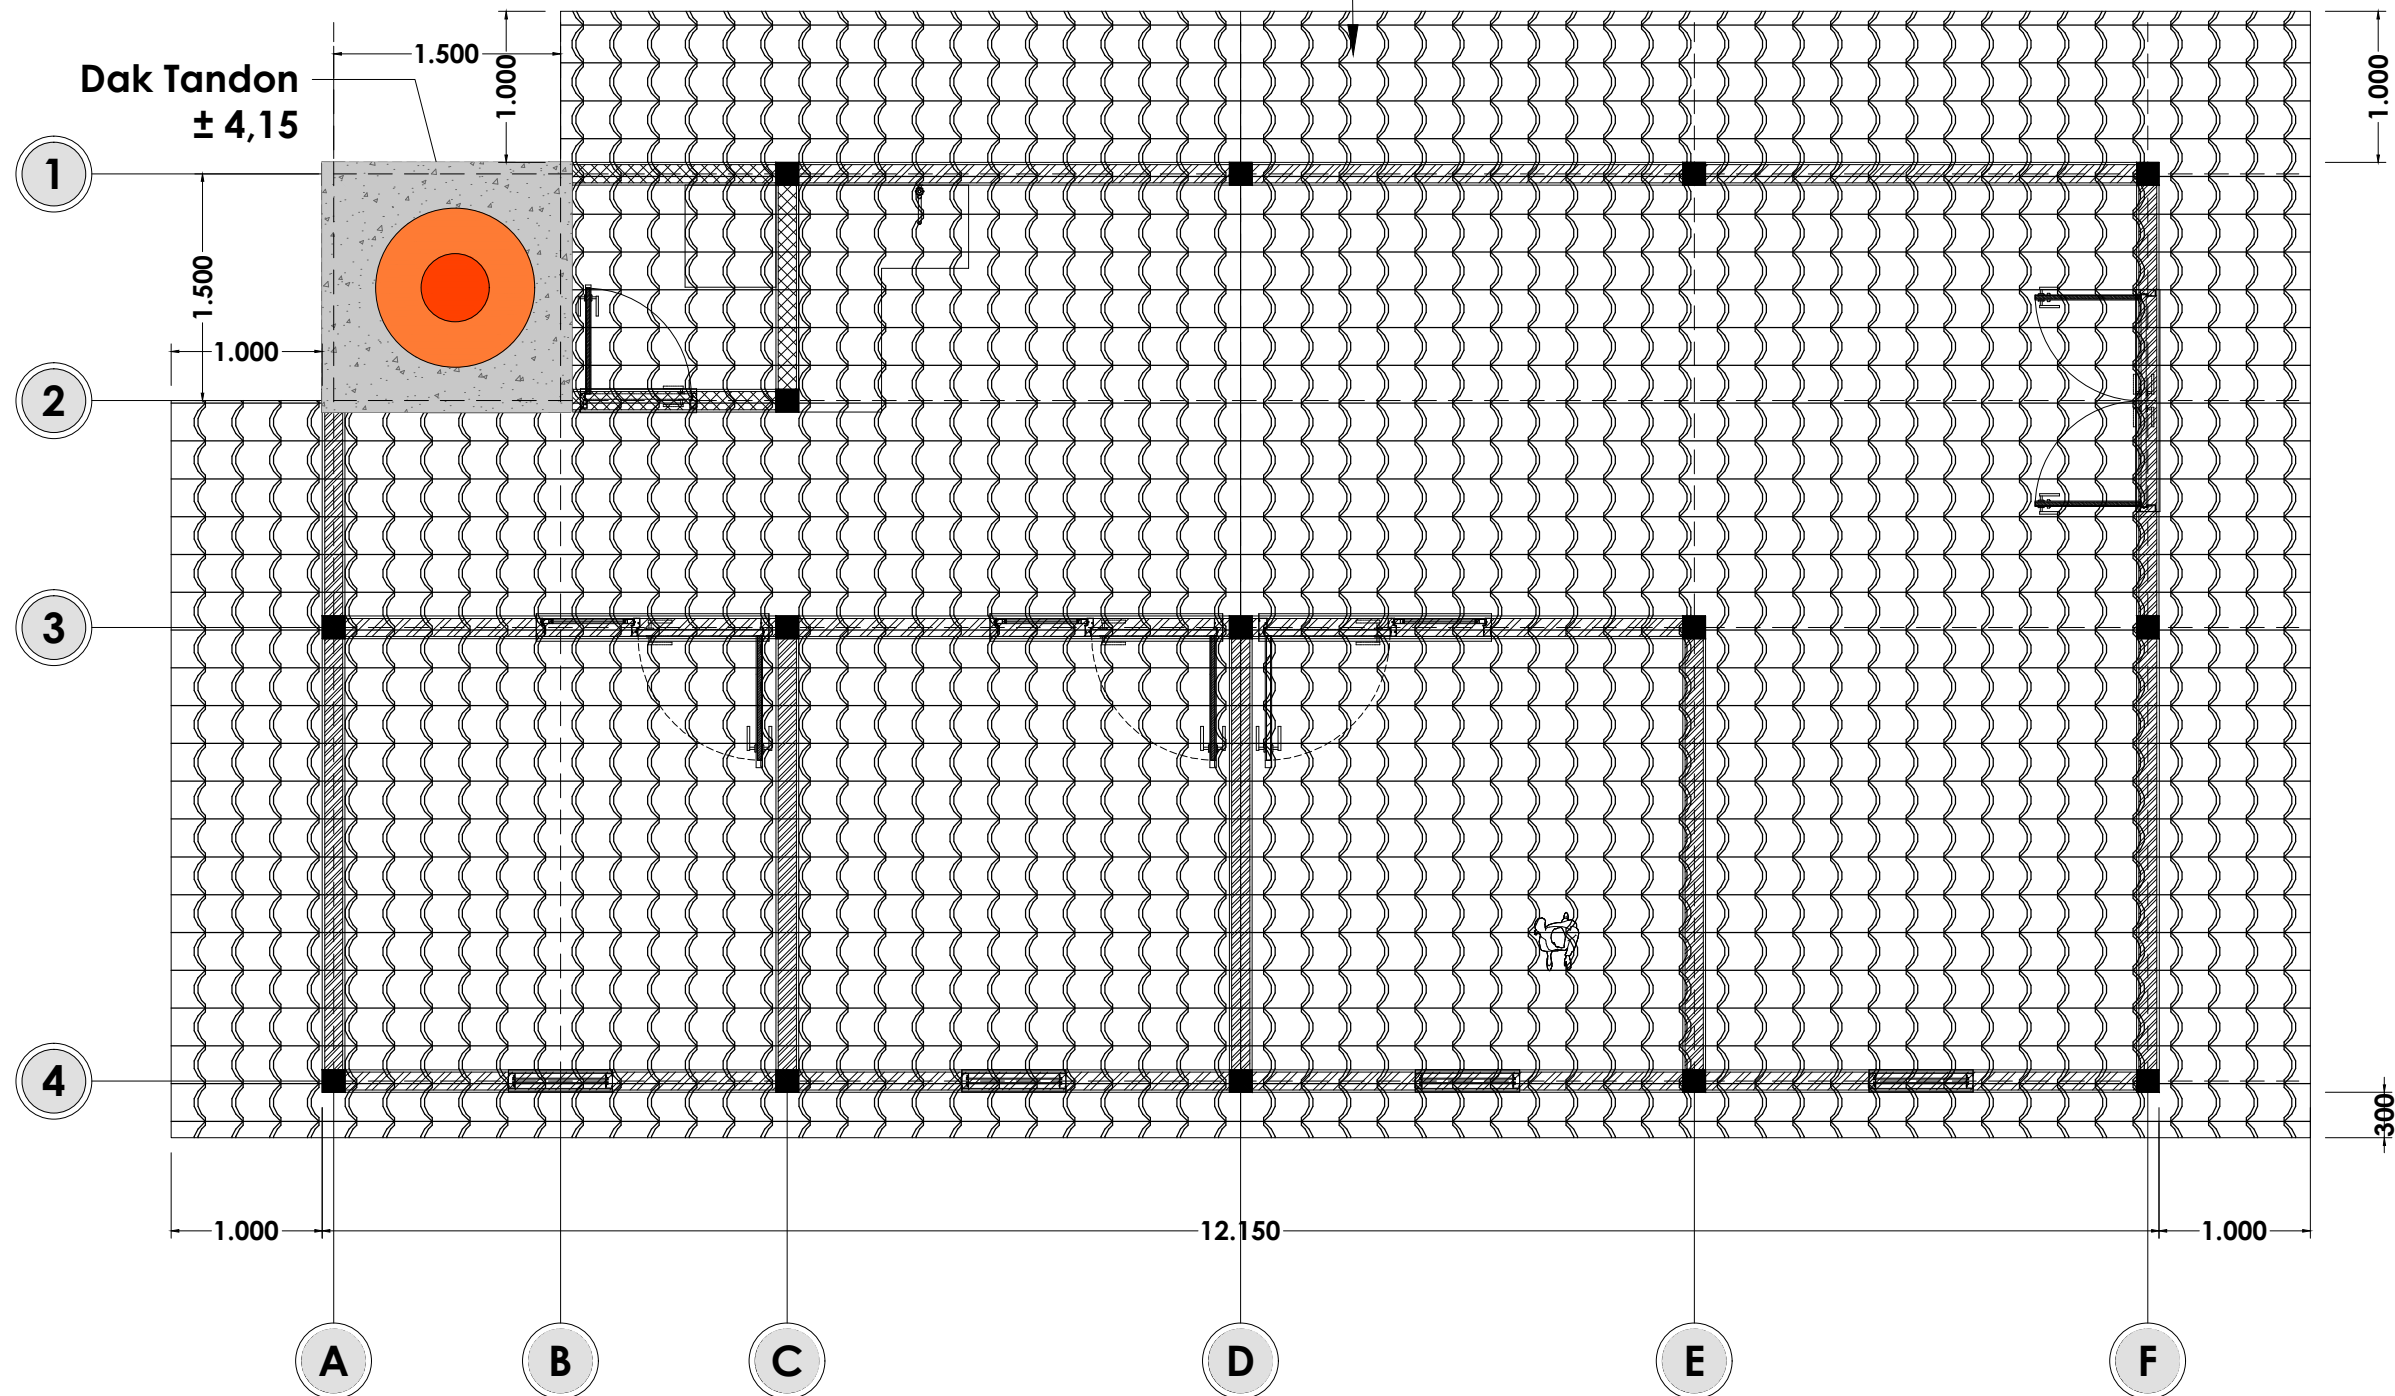

ARS

17

DENAH PENUTUP ATAP

SKALA 1 : 50



**ANDROMEDA CONSTRUCTION**  
**DESAIN.INTERIOR.EKSTERIOR**

OFFICE : Kota Semarang, Jawa Tengah  
 PHONE / FAX : 0854-4017-2721  
 EMAIL : andromedaconstruction20@gmail.com  
 INSTAGRAM : andromedaconstruction

**NOTE**

**DRAWING PROJECT**

**KOS LUAS  
 TANAH KAPLING 6X12 M**

**PAGE TITLE**

**DRAWING BY**


**OWNER**

**Bp. Taslan Widodo**


SCALE	
DATE	24/11/2024
PAPER SIZE	PAPER NO.

**A3**


18

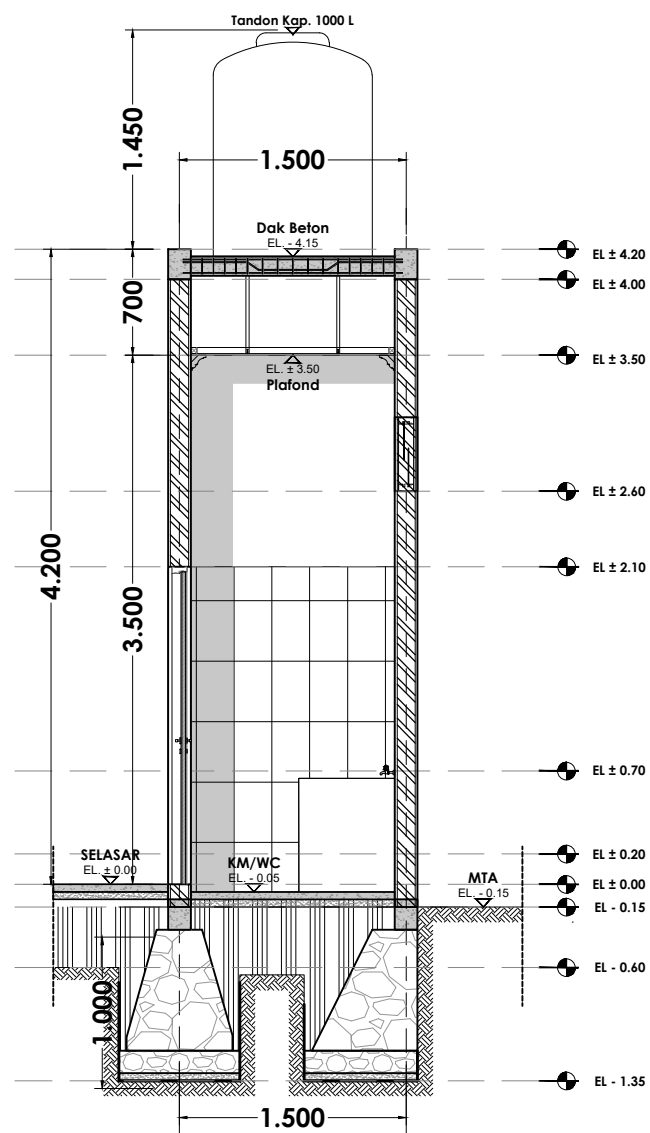


**POT A-A**  
**POTONGAN A-A**  
 SKALA 1:50

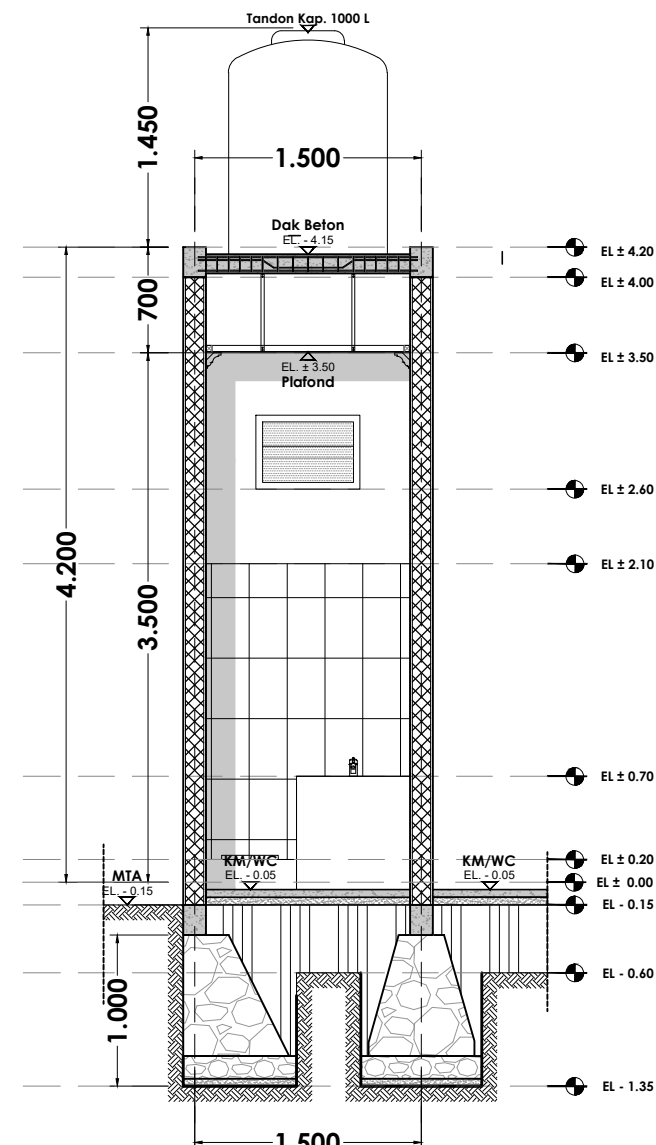

**POT B-B**  
**POTONGAN B-B**  
 SKALA 1:50

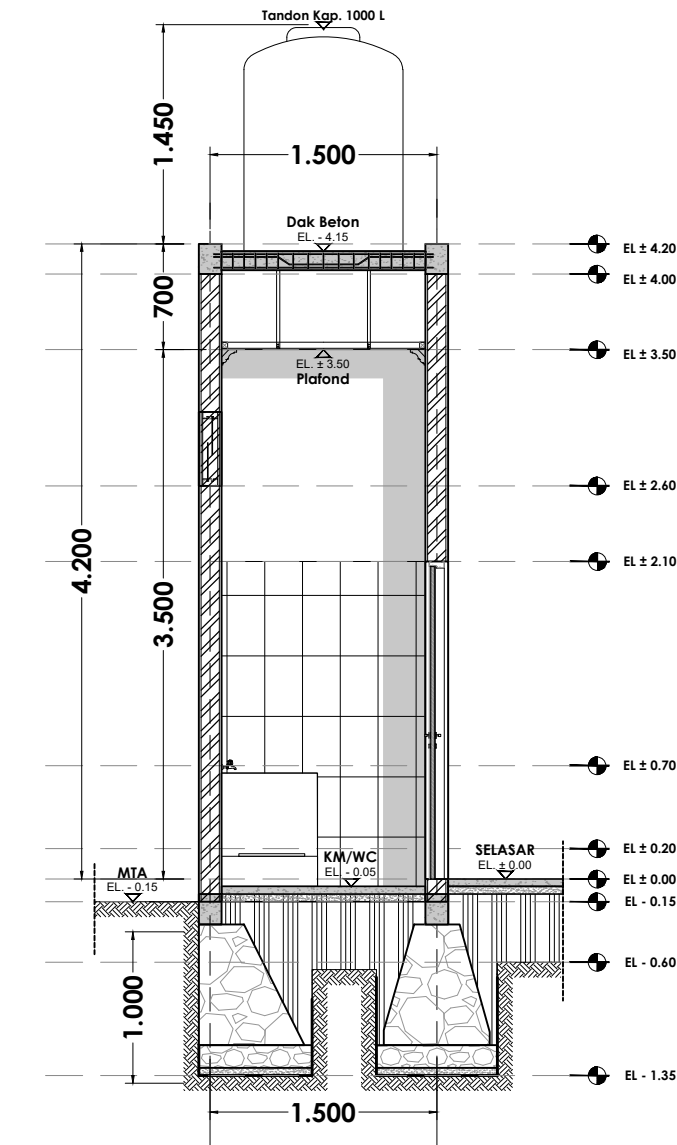

**POT C-C**  
**POTONGAN C-C**  
 SKALA 1:50

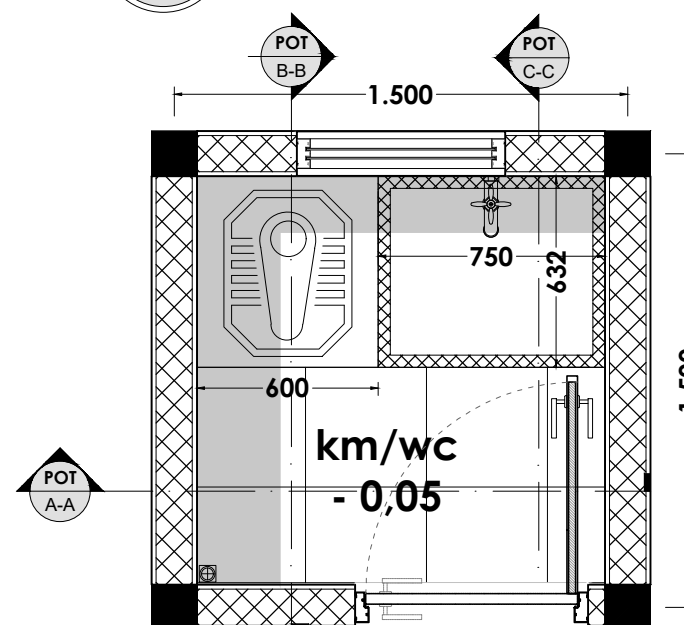

**ARS KM 1**  
**DENAH KM 1**  
 SKALA 1:50



**ANDROMEDA CONSTRUCTION**  
**DESAIN.INTERIOR.EKSTERIOR**

OFFICE : Kota Semarang, Jawa Tengah  
 PHONE / FAX : 0854-4017-2721  
 EMAIL : andromedaconstruction20@gmail.com  
 INSTAGRAM : andromedaconstruction

**NOTE**

**DRAWING PROJECT**

**KOS LUAS  
 TANAH KAPLING 6X12 M**

**PAGE TITLE**

**DRAWING BY**


**OWNER**

**Bp. Taslan Widodo**


SCALE	
DATE	24/11/2024
PAPER SIZE	PAPER NO.

**A3**


19

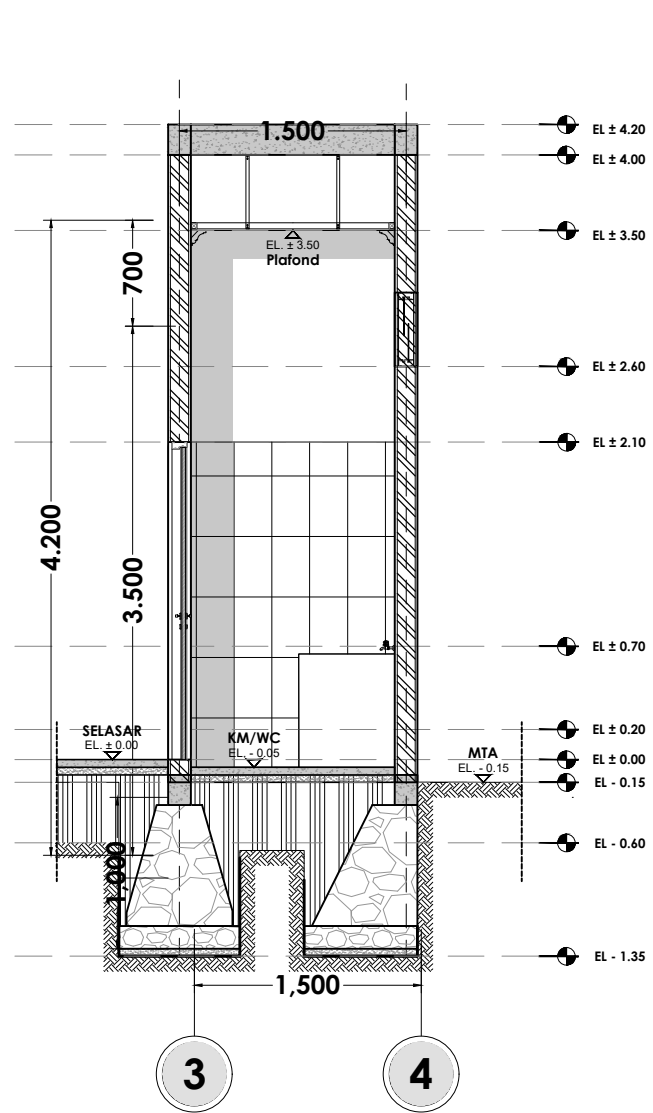


**POT A-A**  
**SKALA 1:50**

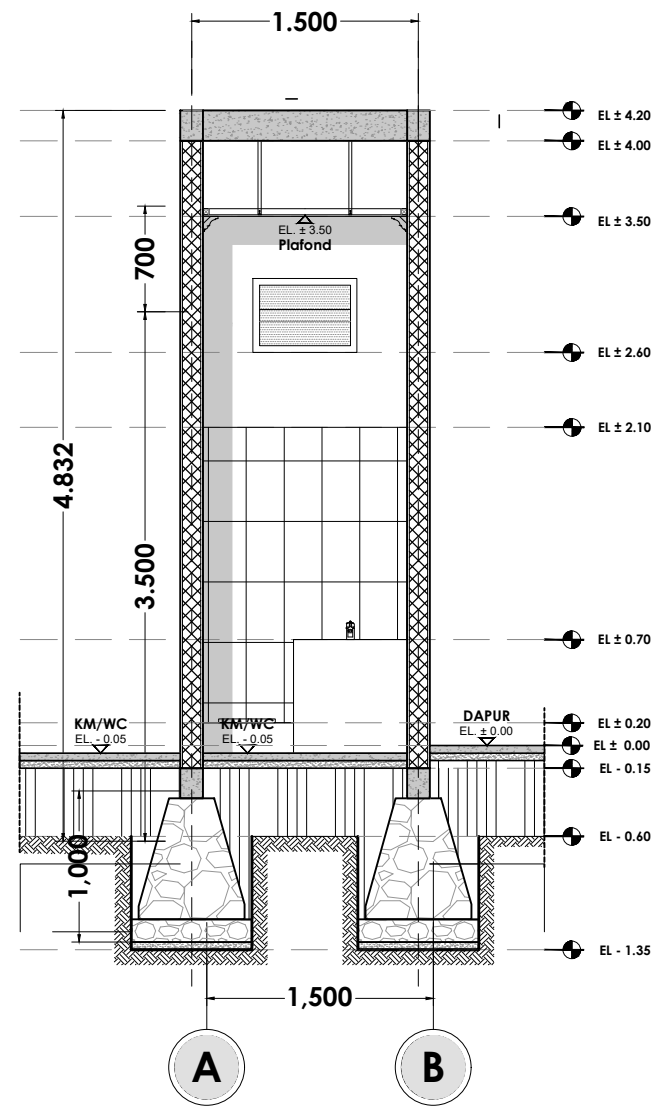

**POT B-B**  
**SKALA 1:50**

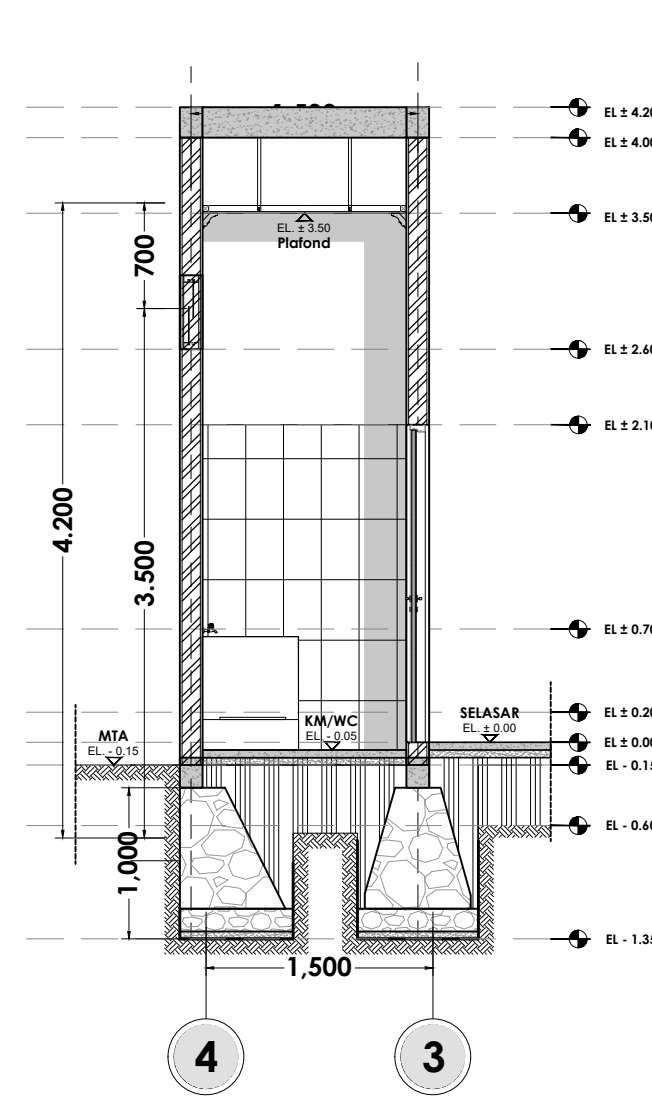

**POT C-C**  
**SKALA 1:50**

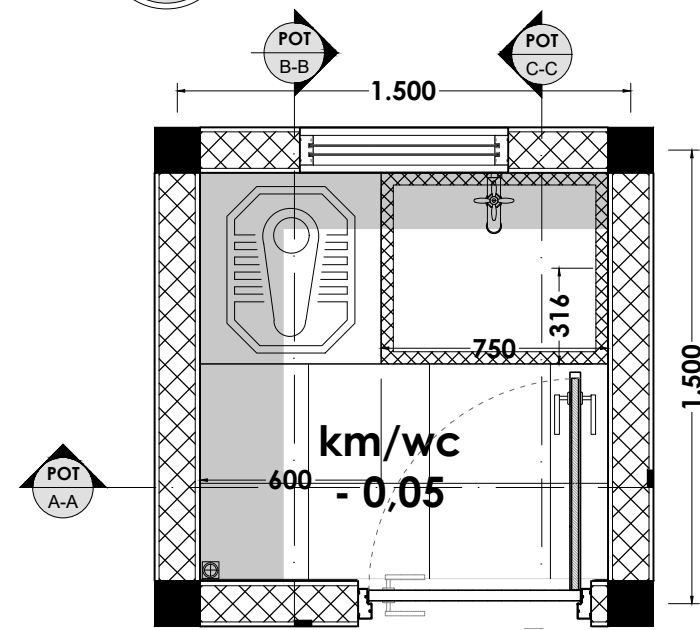




**ARS KM 2**  
**DENAH KM 2**  
**SKALA 1:25**




ANDROMEDA CONSTRUCTION

DESAIN.INTERIOR.EKSTERIOR

OFFICE : Kota Semarang, Jawa Tengah  
PHONE / FAX : 0854-4017-2721  
EMAIL : andromedaconstruction20@gmail.com  
INSTAGRAM : andromedaconstruction

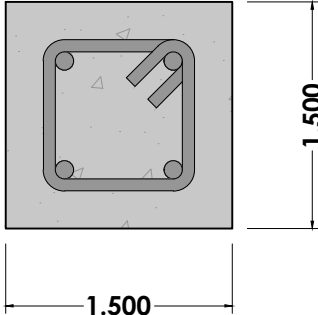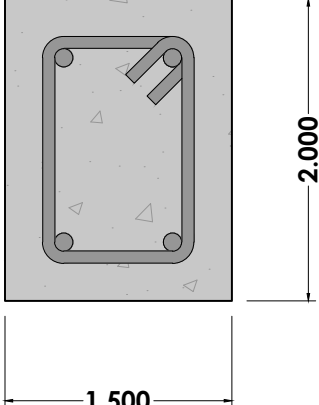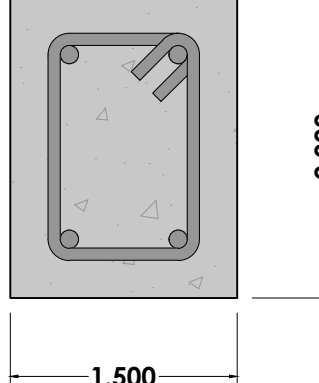Keterangan	Kolom	Balok	Sloof
<b>Tabel penulangan</b>			
<b>Dimensi</b>	<b>15 x 15</b>	<b>15 x 20</b>	<b>15 x 20</b>
<b>Tulangan</b>	<b>4Ø10</b>	<b>4Ø10</b>	<b>4Ø10</b>
<b>Sengkang</b>	<b>Ø8 - 150</b>	<b>Ø8 - 150</b>	<b>Ø8 - 150</b>

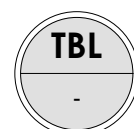

### TABEL PENULANGAN

SKALA 1:5

NOTE

DRAWING PROJECT

KOS LUAS  
TANAH KAPLING 6X12 M

PAGE TITLE

DRAWING BY

OWNER

Bp. Taslan Widodo

SCALE

DATE

24/11/2024

PAPER SIZE

PAPER NO.

**A3**

20



**ANDROMEDA CONSTRUCTION**  
**DESAIN.INTERIOR.EKSTERIOR**

OFFICE : Kota Semarang, Jawa Tengah  
 PHONE / FAX : 0854-4017-2721  
 EMAIL : andromedaconstruction20@gmail.com  
 INSTAGRAM : andromedaconstruction

**NOTE**

**DRAWING PROJECT**

**KOS LUAS  
 TANAH KAPLING 6X12 M**

**PAGE TITLE**

**DRAWING BY**


**OWNER**

**Bp. Taslan Widodo**


SCALE	
DATE	24/11/2024
PAPER SIZE	PAPER NO.

**A3**

21

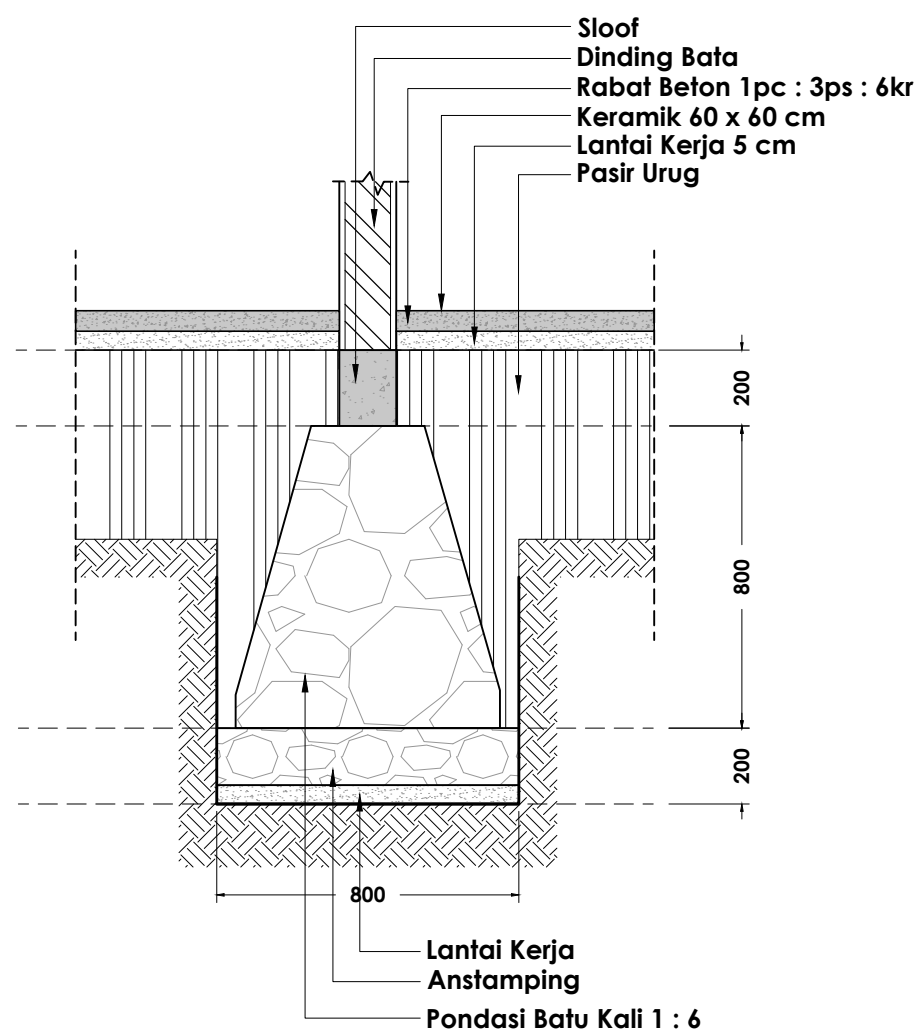

**DET 1**  
**DETAIL PONDASI 1**  
 SKALA 1 : 20

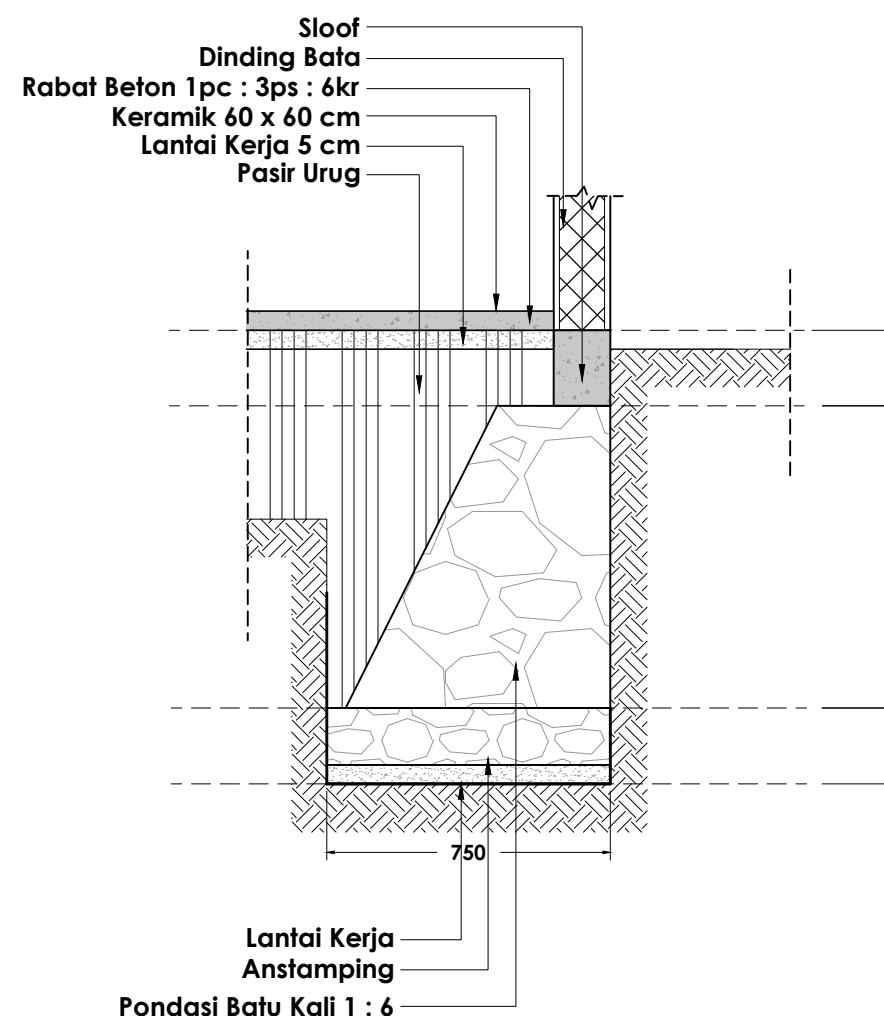

**DET 2**  
**DETAIL PONDASI 2**  
 SKALA 1 : 20



**ANDROMEDA CONSTRUCTION**  
**DESAIN.INTERIOR.EKSTERIOR**

OFFICE : Kota Semarang, Jawa Tengah  
PHONE / FAX : 0854-4017-2721  
EMAIL : andromedaconstruction20@gmail.com  
INSTAGRAM : andromedaconstruction

**NOTE**

**DRAWING PROJECT**

**KOS LUAS  
TANAH KAPLING 6X12 M**

**PAGE TITLE**

**DRAWING BY**

**OWNER**

**Bp. Taslan Widodo**

SCALE

DATE


PAPER SIZE

PAPER NO.


24/11/2024

**A3**


22

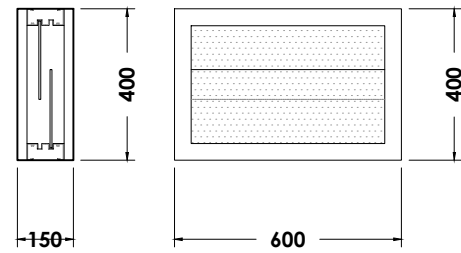


**DET 1**  
**DETAIL B1**  
SKALA 1 : 20

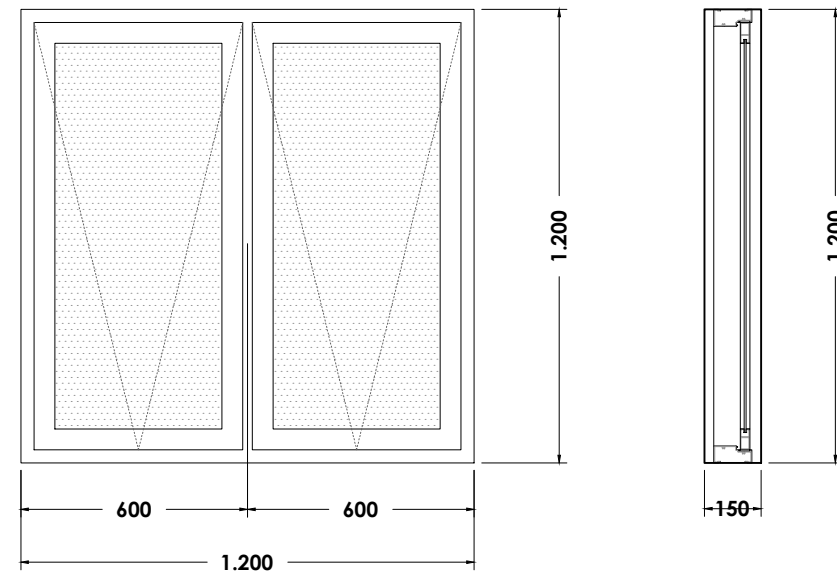


**DET 2**  
**DETAIL J2**  
SKALA 1 : 20

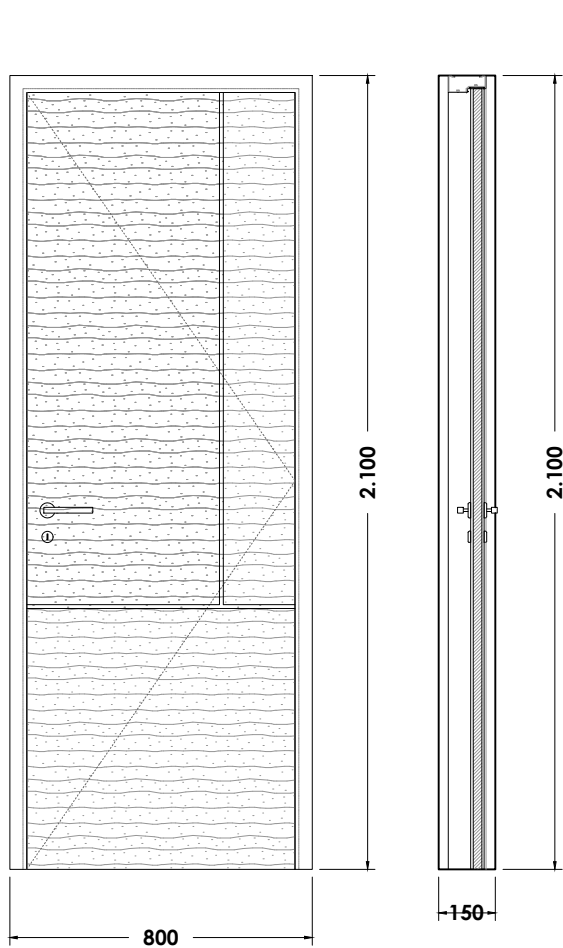

**DET 3**  
**DETAIL P1**  
SKALA 1 : 20

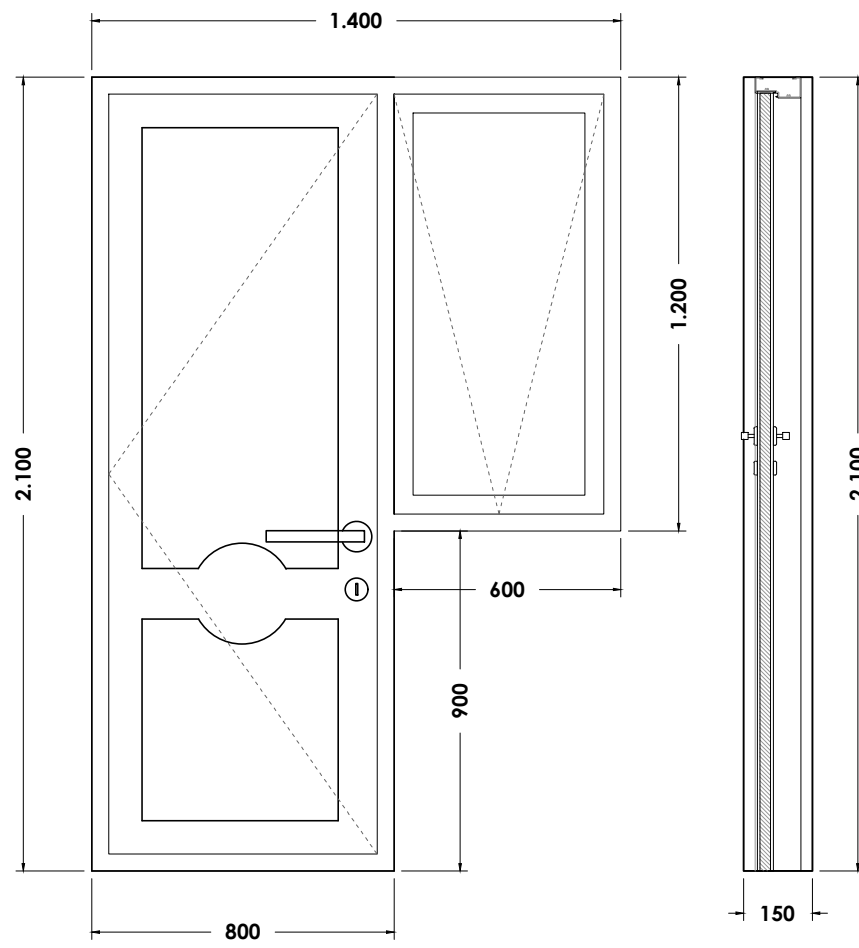

**DET 4**  
**DETAIL PJ1**  
SKALA 1 : 20

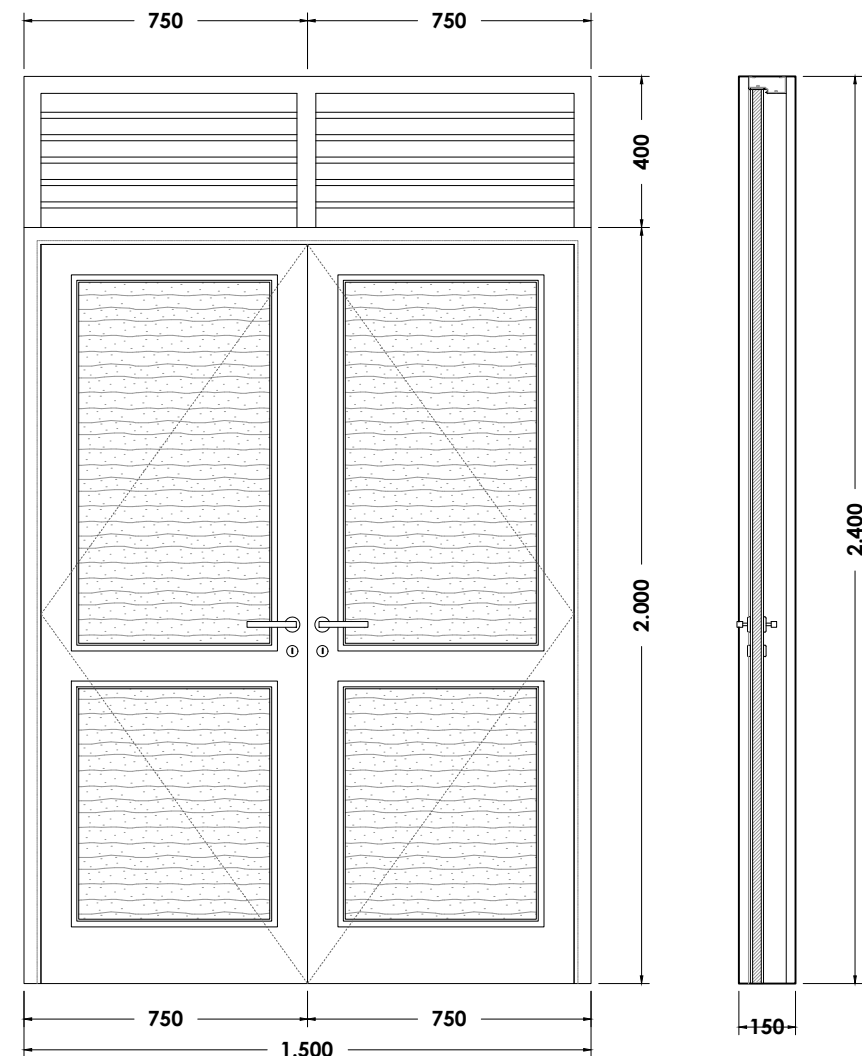

**DET 5**  
**DETAIL P2**  
SKALA 1 : 20





**ANDROMEDA CONSTRUCTION**  
**DESAIN.INTERIOR.EKSTERIOR**

OFFICE : Kota Semarang, Jawa Tengah  
 PHONE / FAX : 0854-4017-2721  
 EMAIL : andromedaconstruction20@gmail.com  
 INSTAGRAM : andromedaconstruction

**NOTE**

**DRAWING PROJECT**

**KOS LUAS**  
**TANAH KAPLING 6X12 M**

**PAGE TITLE**

**DRAWING BY**

**OWNER**

**Bp. Taslan Widodo**

SCALE

DATE


PAPER SIZE

24/11/2024

PAPER NO.

**A3**


23

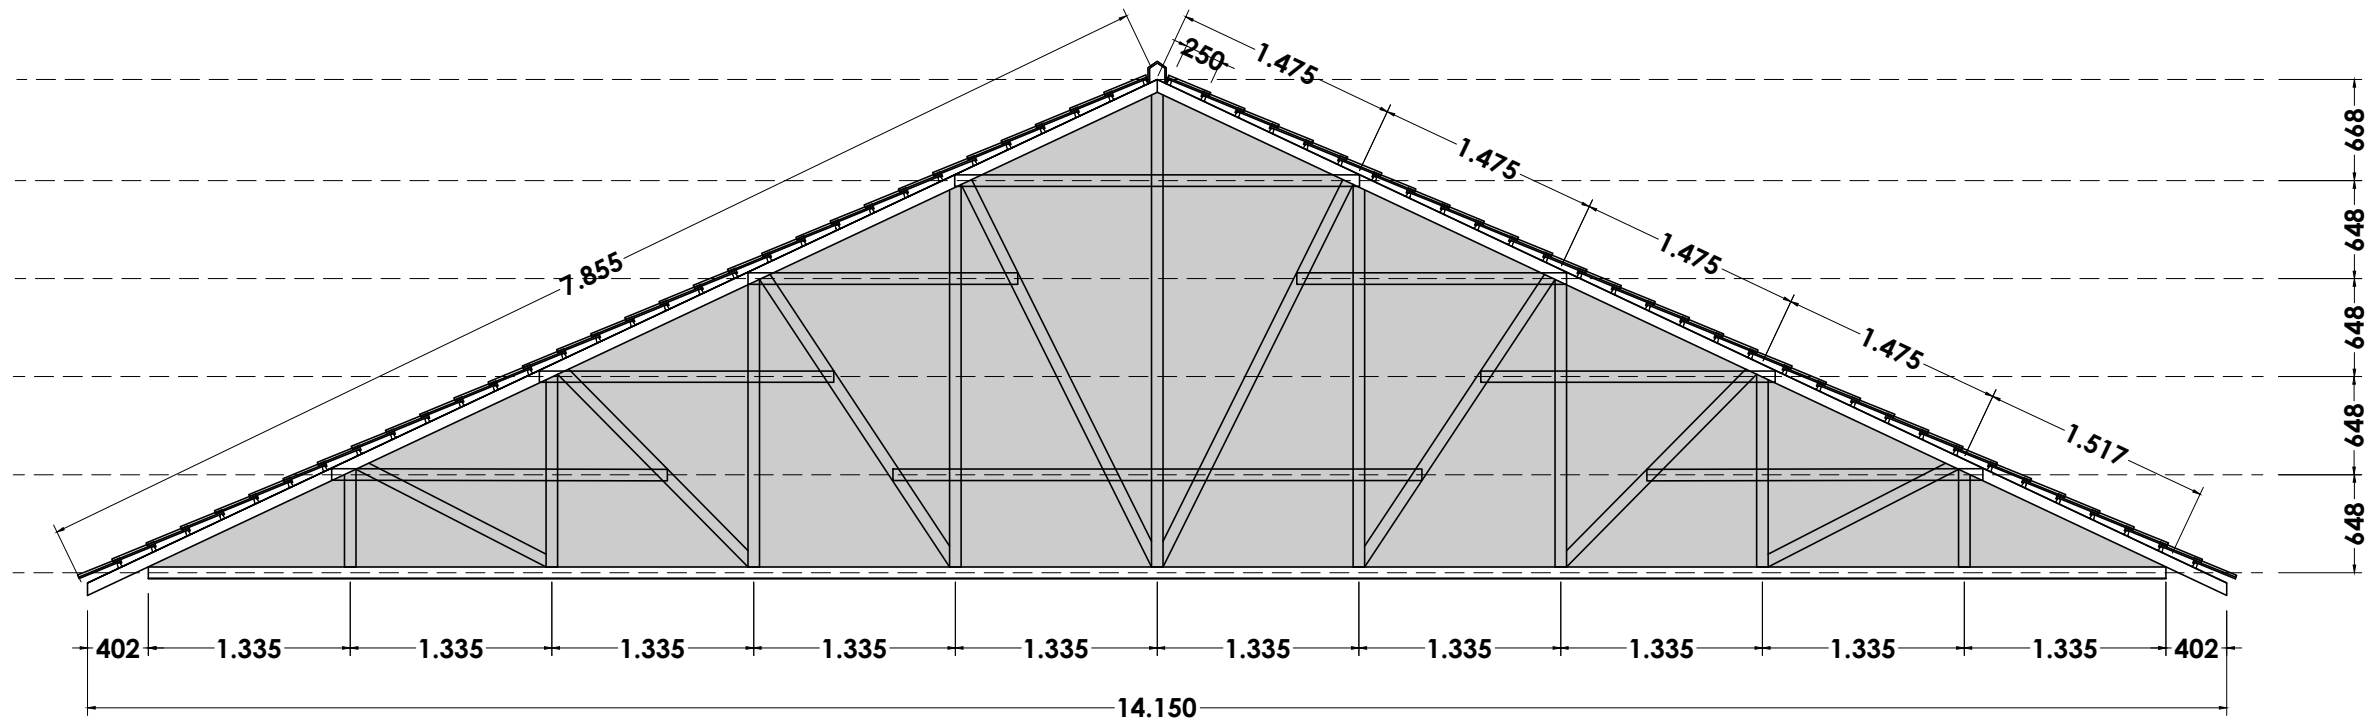

**DET**  
1

**DETAIL RANGKA ATAP 1**

SKALA 1 : 50

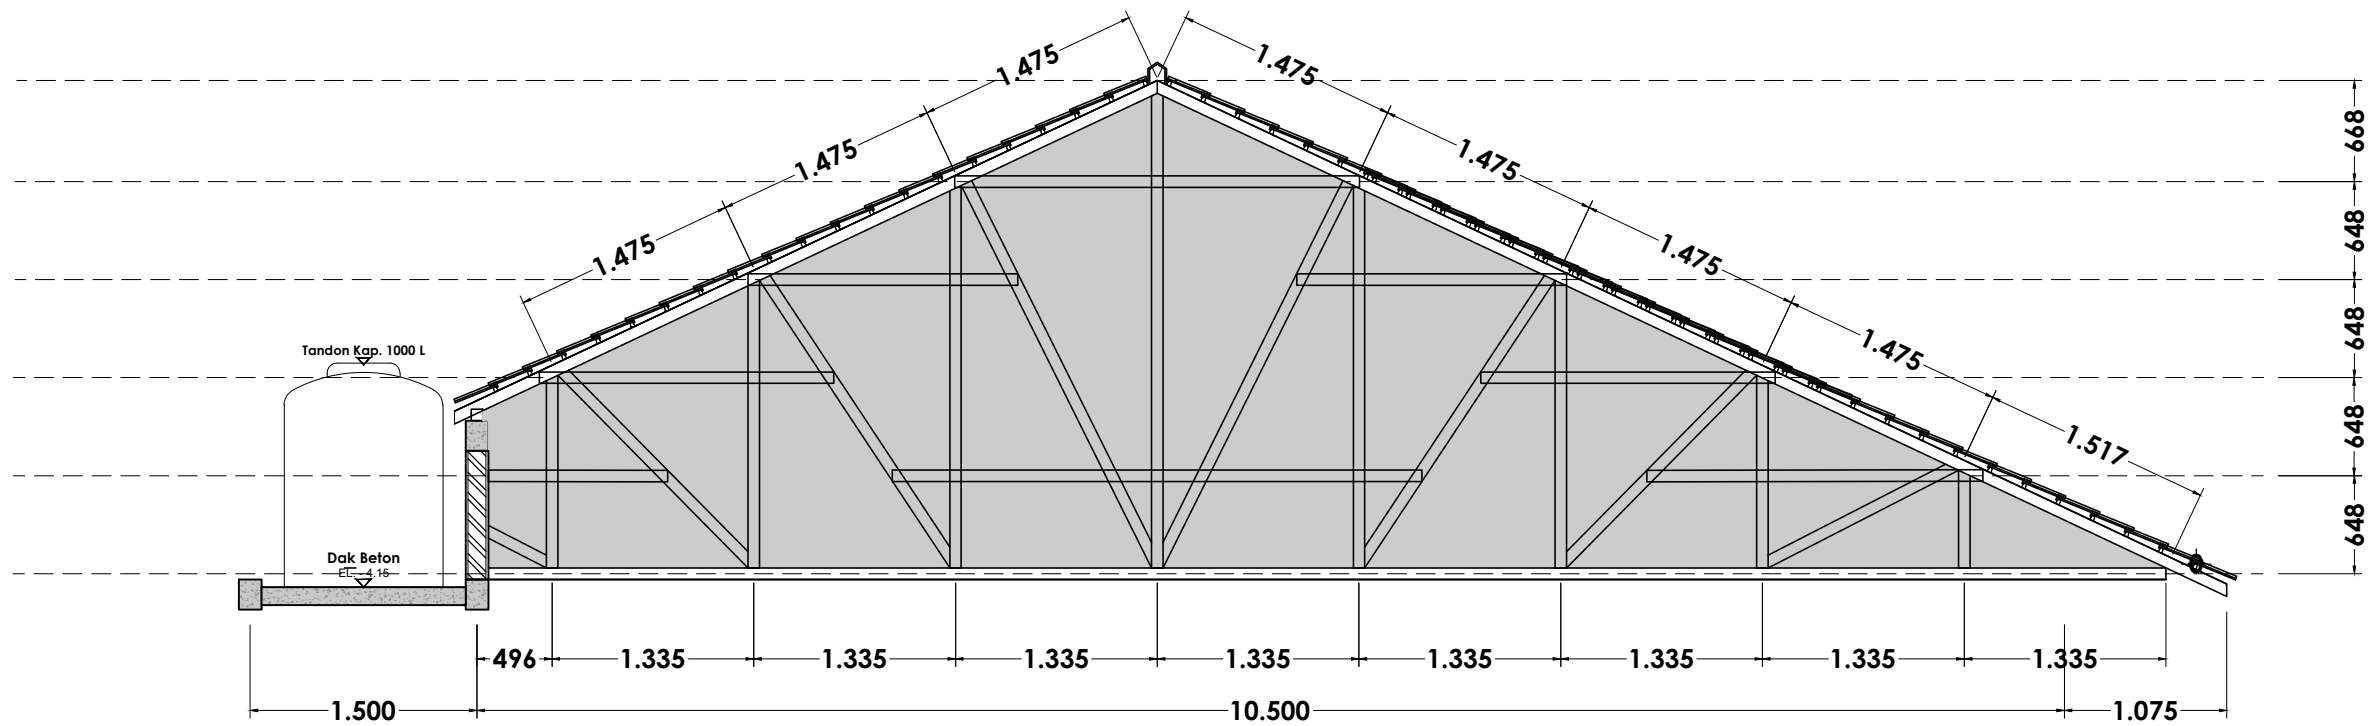

**DET**  
2

**DETAIL RANGKA ATAP 2**

SKALA 1 : 50



ANDROMEDA CONSTRUCTION

DESAIN.INTERIOR.EKSTERIOR

OFFICE : Kota Semarang, Jawa Tengah  
PHONE / FAX : 0854-4017-2721  
EMAIL : andromedaconstruction20@gmail.com  
INSTAGRAM : andromedaconstruction

NOTE

DRAWING PROJECT

KOS LUAS  
TANAH KAPLING 6X12 M

PAGE TITLE

DRAWING BY


OWNER

Bp. Taslan Widodo

SCALE	
DATE	24/11/2024
PAPER SIZE	PAPER NO.

**A3**

24

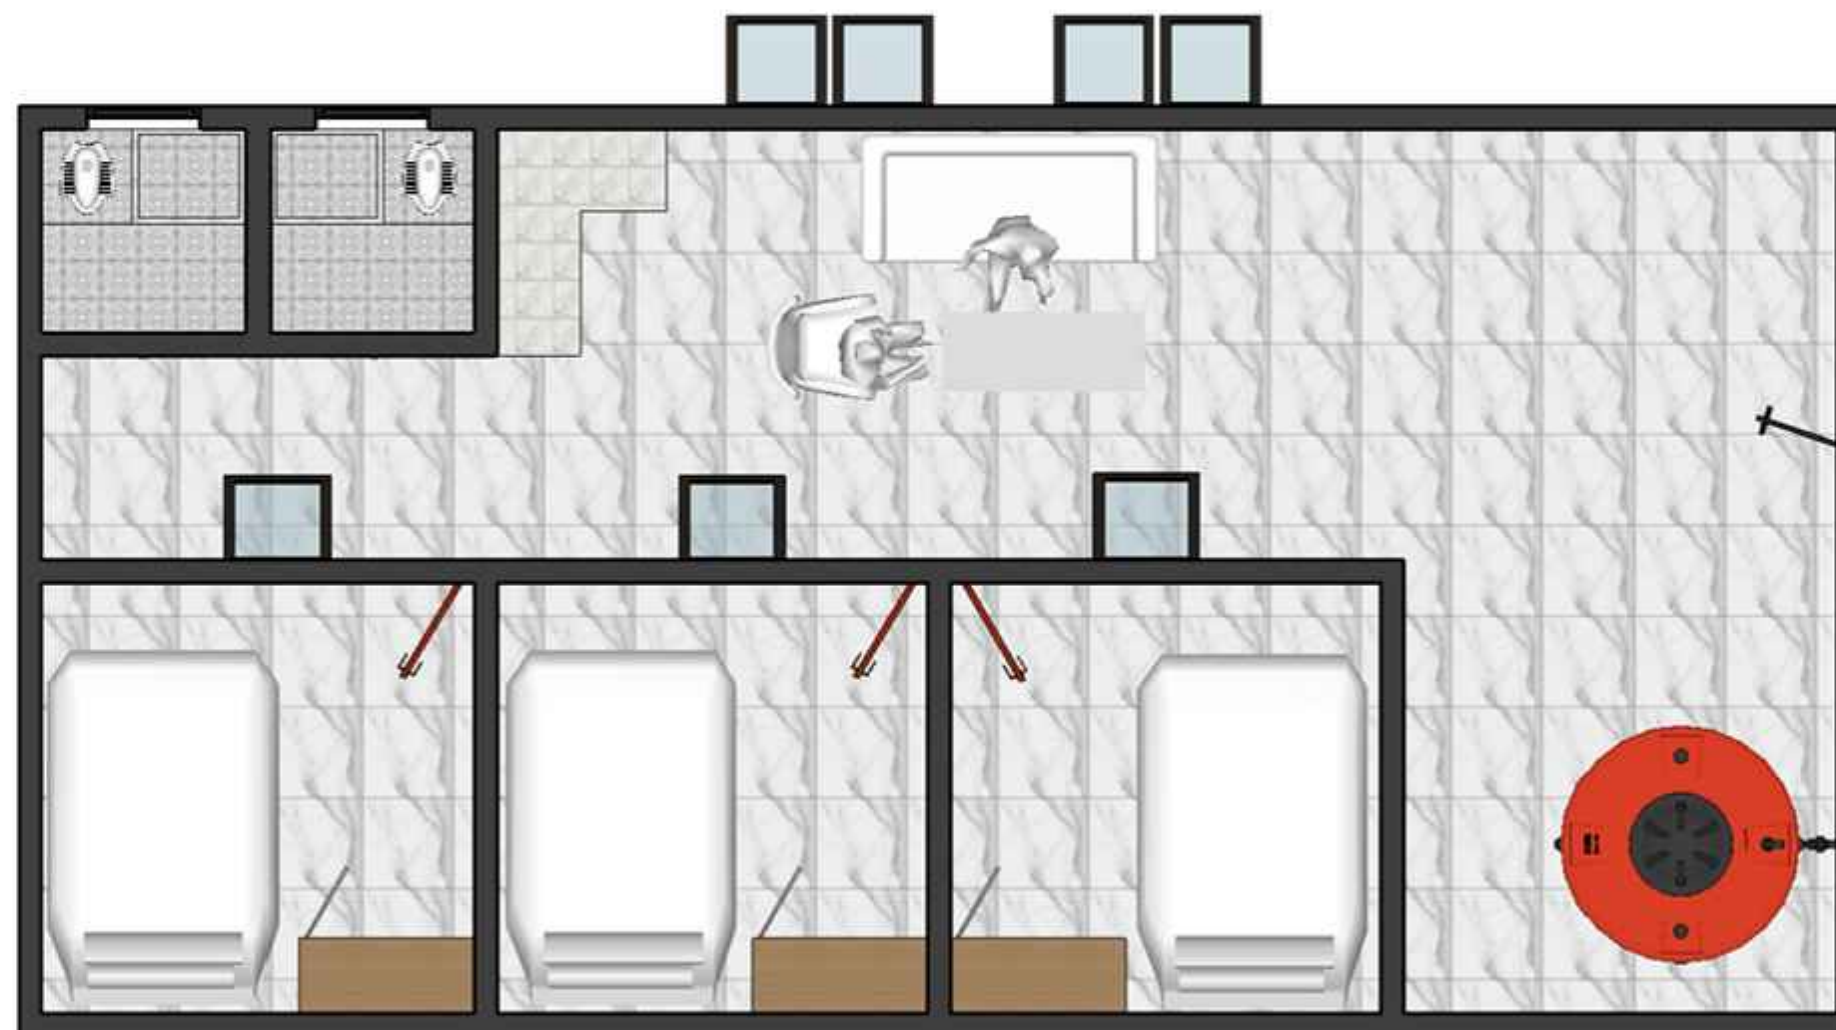



**ANDROMEDA CONSTRUCTION**  
**DESAIN.INTERIOR.EKSTERIOR**

OFFICE : Kota Semarang, Jawa Tengah  
PHONE / FAX : 0854-4017-2721  
EMAIL : andromedaconstruction20@gmail.com  
INSTAGRAM : andromedaconstruction

**NOTE**

**DRAWING PROJECT**

**KOS LUAS  
TANAH KAPLING 6X12 M**

**PAGE TITLE**

**DRAWING BY**


**OWNER**


**Bp. Taslan Widodo**

SCALE	
DATE	24/11/2024
PAPER SIZE	PAPER NO.

**A3**

25

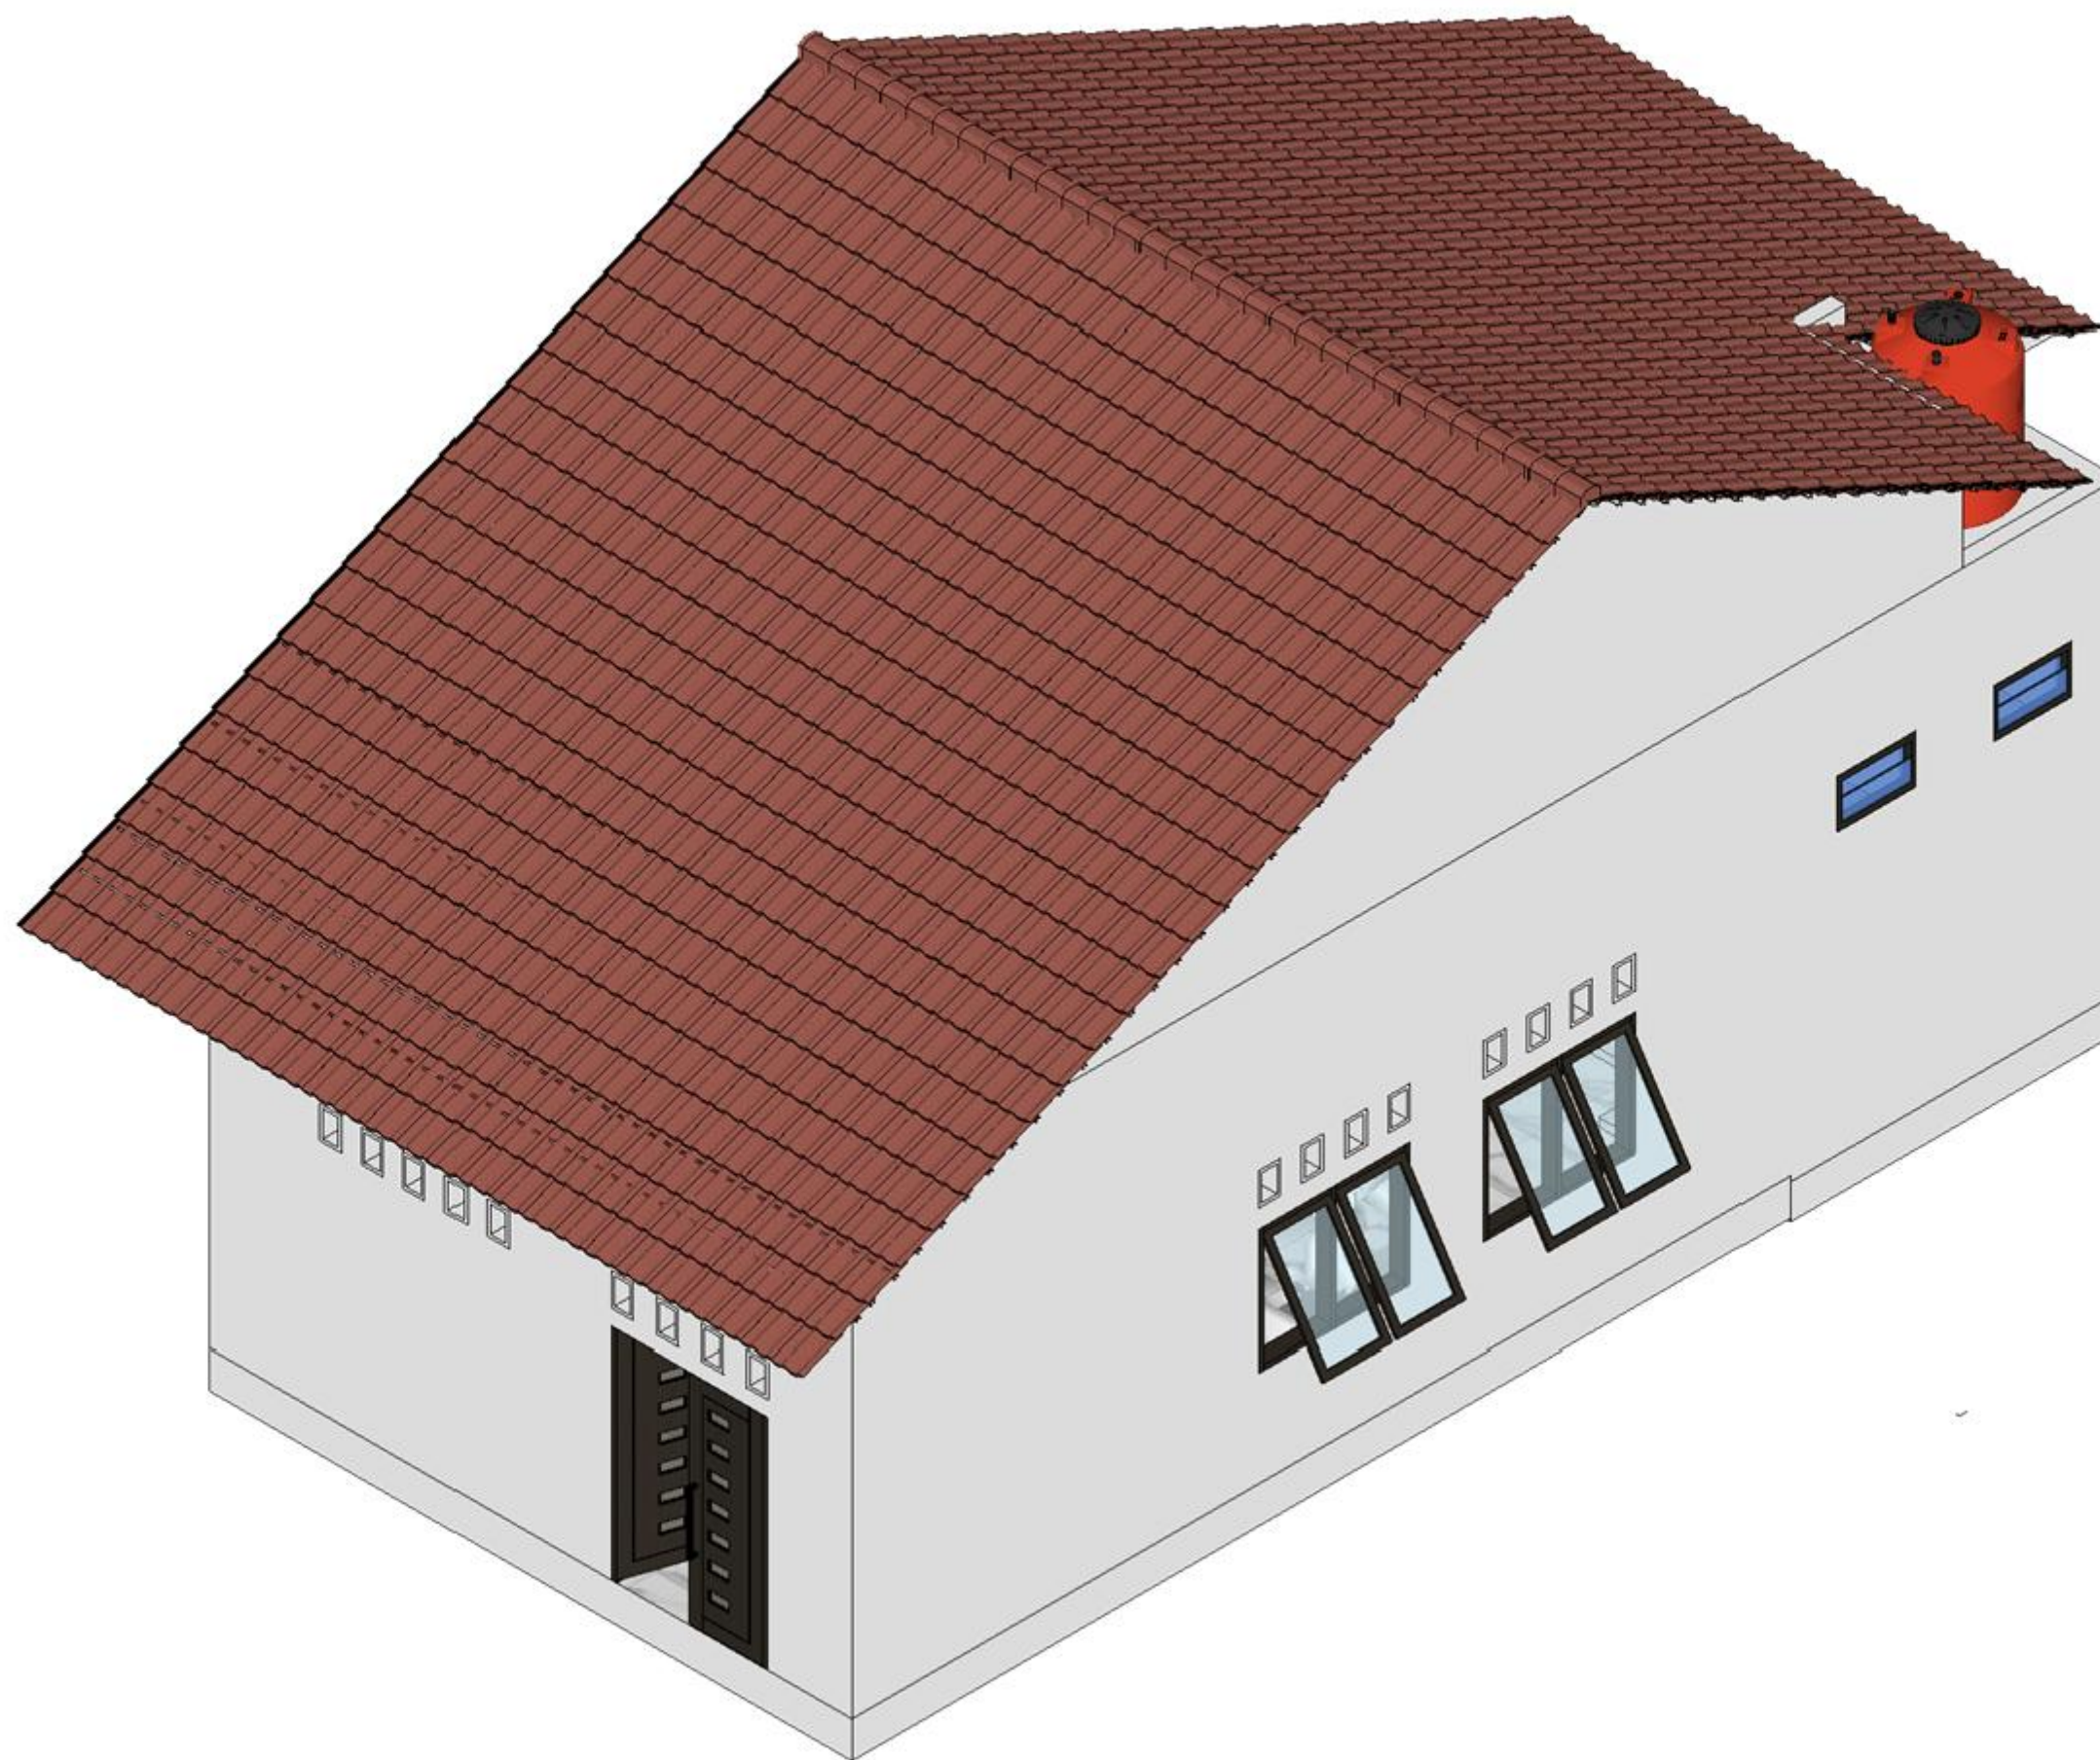

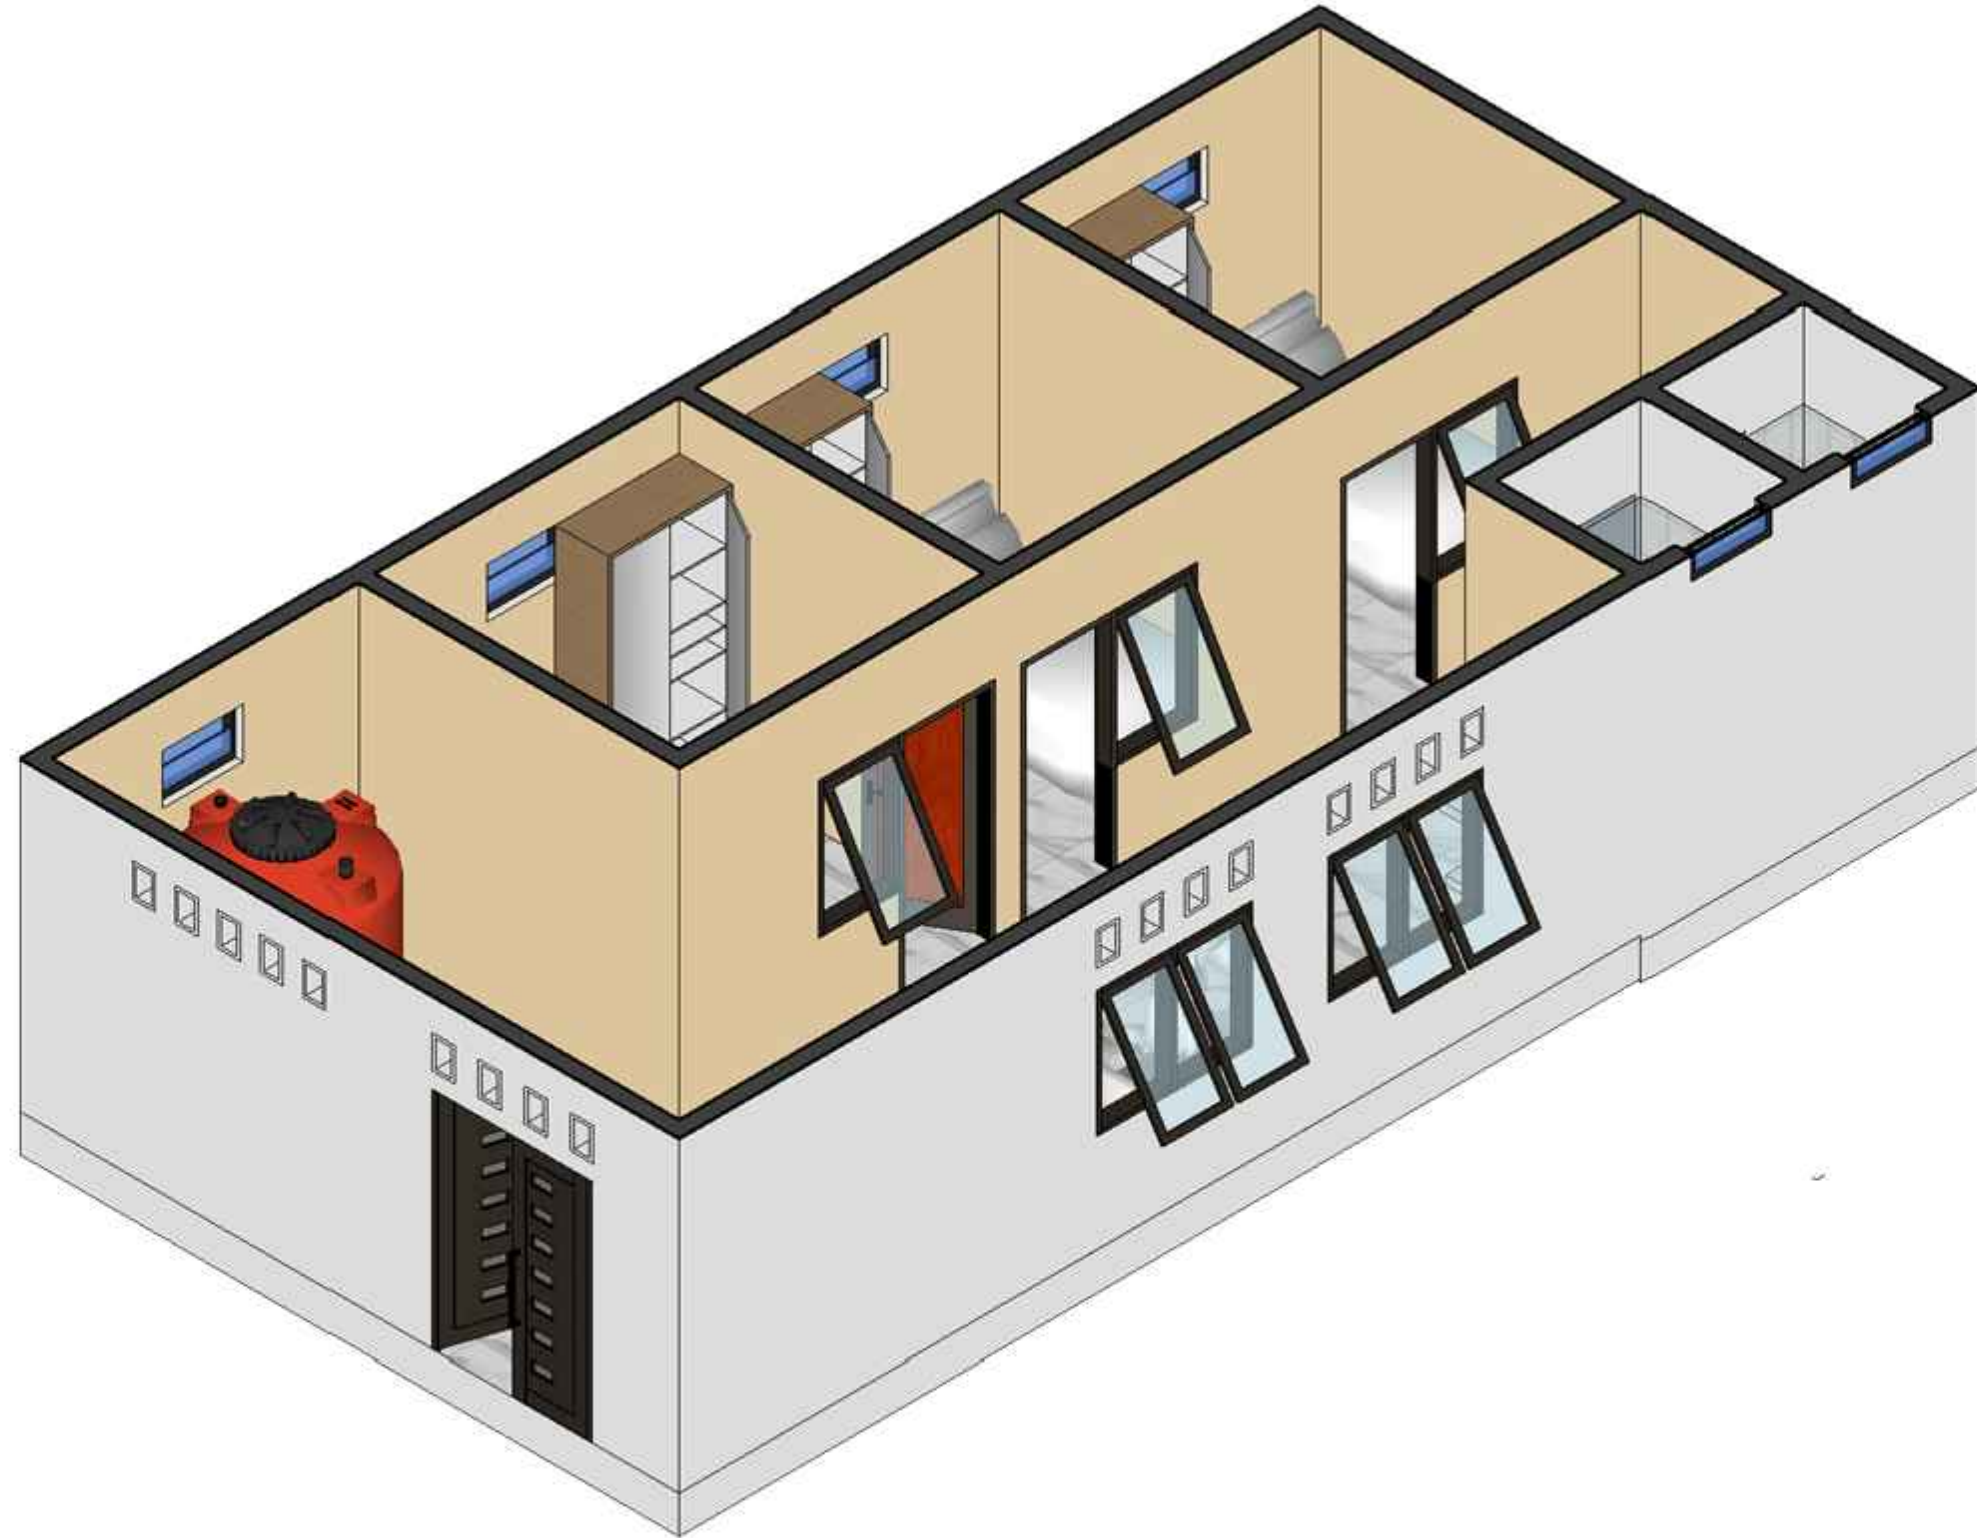

**ANDROMEDA CONSTRUCTION**  
**DESAIN.INTERIOR.EKSTERIOR**

OFFICE : Kota Semarang, Jawa Tengah  
 PHONE / FAX : 0854-4017-2721  
 EMAIL : andromedaconstruction20@gmail.com  
 INSTAGRAM : andromedaconstruction

**NOTE**

**DRAWING PROJECT**

**KOS LUAS  
 TANAH KAPLING 6X12 M**

**PAGE TITLE**

**DRAWING BY**

.....

**OWNER**

**Bp. Taslan Widodo**

SCALE	
-------	--

DATE	24/11/2024
------	------------

PAPER SIZE	PAPER NO.
------------	-----------

**A3**

26



**ANDROMEDA CONSTRUCTION**  
**DESAIN.INTERIOR.EKSTERIOR**

OFFICE : Kota Semarang, Jawa Tengah  
PHONE / FAX : 0854-4017-2721  
EMAIL : andromedaconstruction20@gmail.com  
INSTAGRAM : andromedaconstruction



**NOTE**

**DRAWING PROJECT**

**KOS LUAS  
TANAH KAPLING 6X12 M**

**PAGE TITLE**

**DRAWING BY**

**OWNER**

**Bp. Taslan Widodo**

**SCALE**

**DATE**

**24/11/2024**

**PAPER SIZE**

**PAPER NO.**

**A3**

**27**



**ANDROMEDA CONSTRUCTION**  
**DESAIN.INTERIOR.EKSTERIOR**

OFFICE : Kota Semarang, Jawa Tengah  
PHONE / FAX : 0854-4017-2721  
EMAIL : andromedaconstruction20@gmail.com  
INSTAGRAM : andromedaconstruction

**NOTE**

**DRAWING PROJECT**

**KOS LUAS  
TANAH KAPLING 6X12 M**

**PAGE TITLE**

**DRAWING BY**


**OWNER**

**Bp. Taslan Widodo**

SCALE	
DATE	24/11/2024
PAPER SIZE	PAPER NO.

**A3**

28

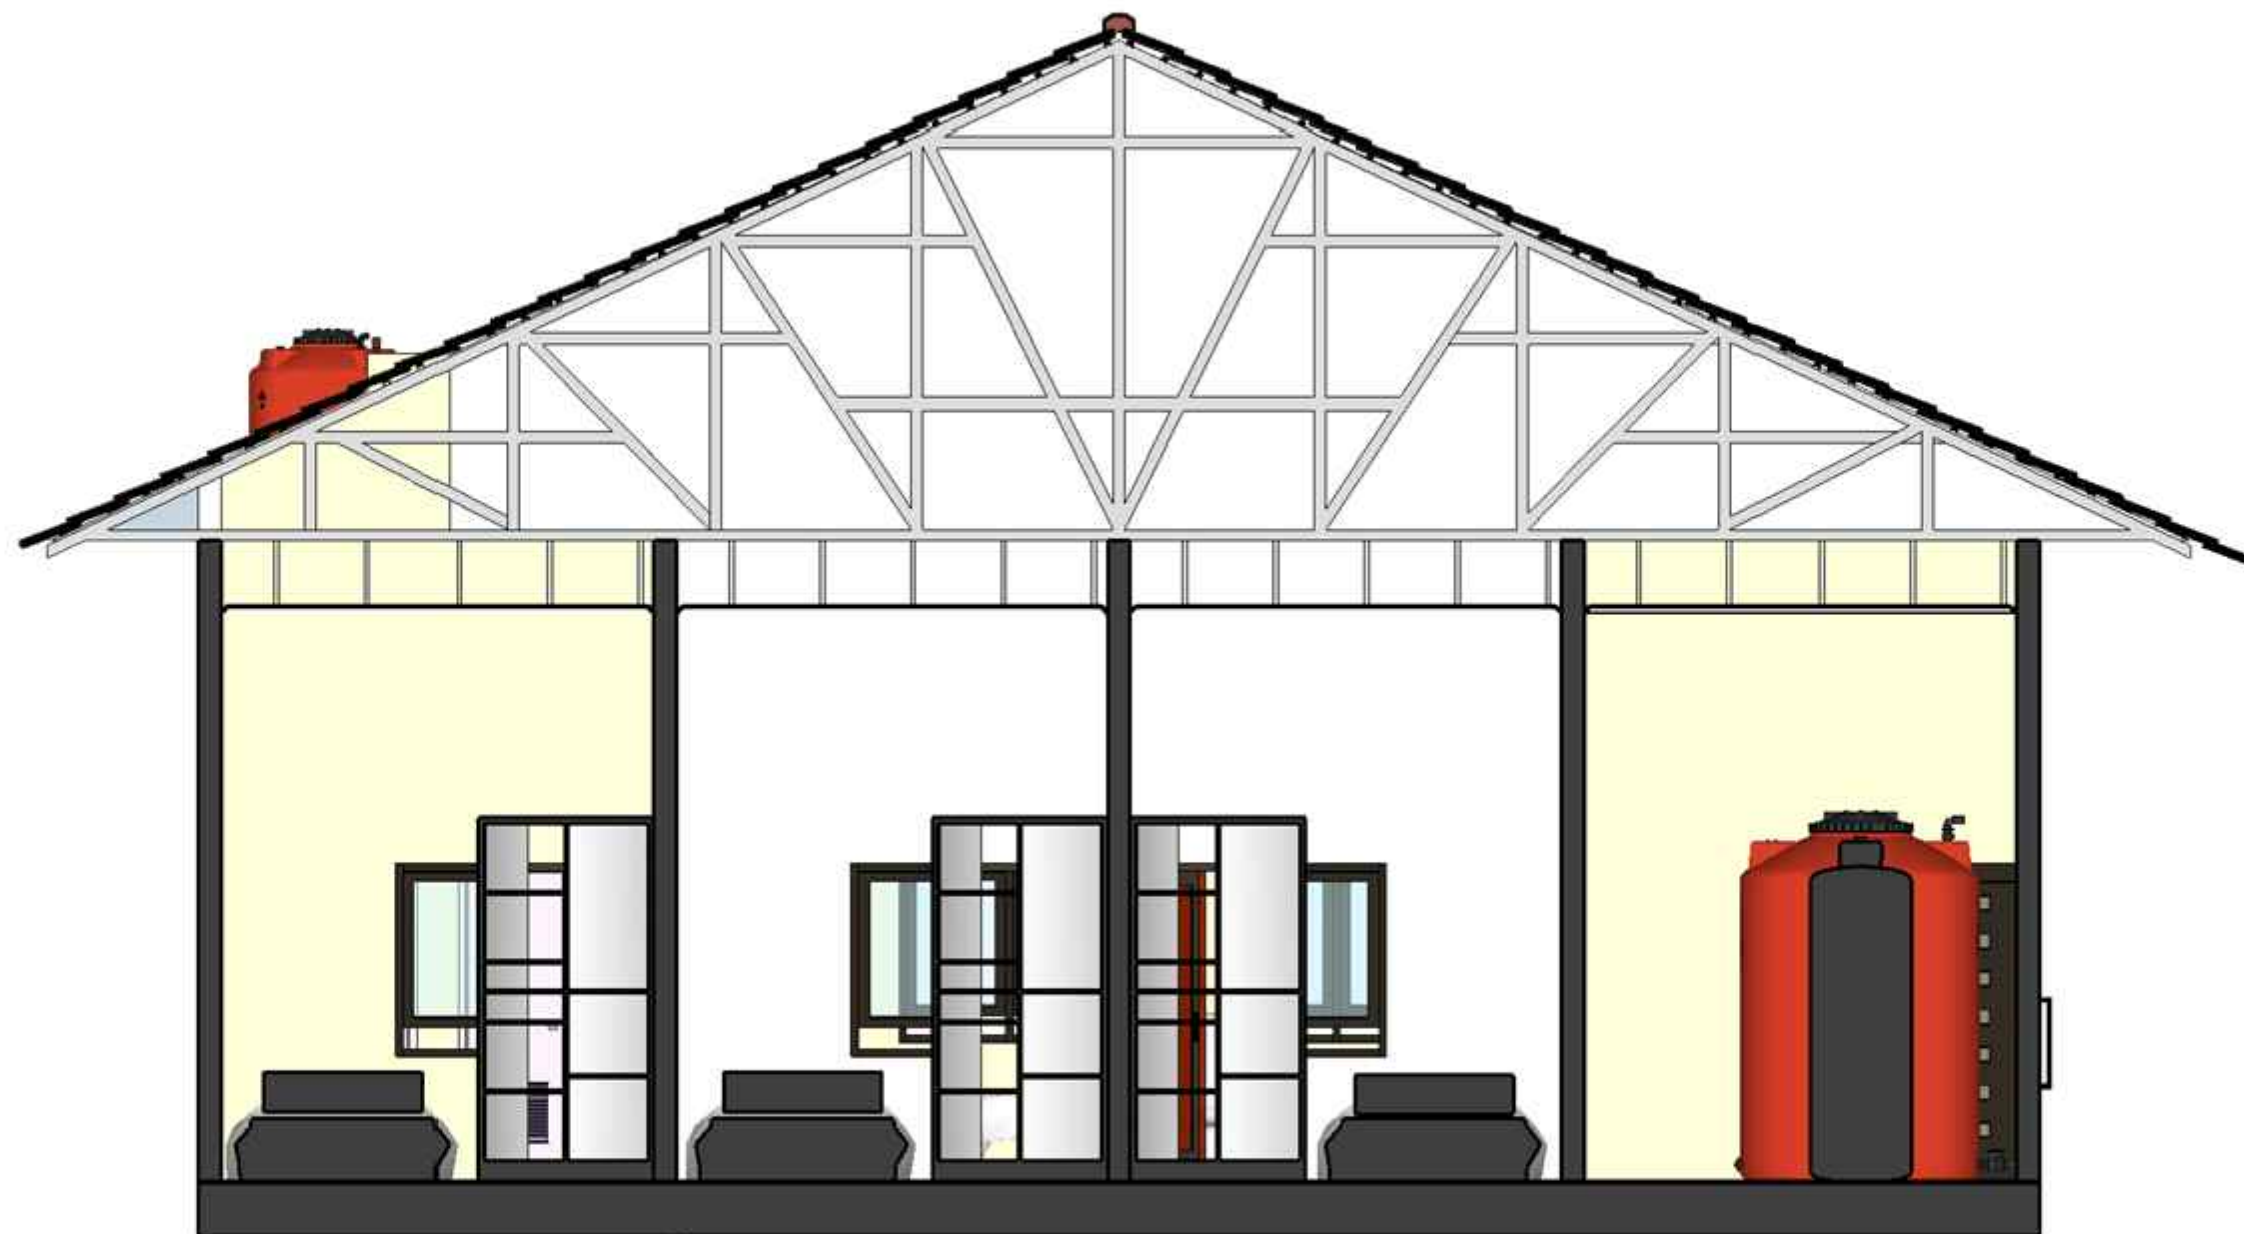



**ANDROMEDA CONSTRUCTION**  
**DESAIN.INTERIOR.EKSTERIOR**

OFFICE : Kota Semarang, Jawa Tengah  
 PHONE / FAX : 0854-4017-2721  
 EMAIL : andromedaconstruction20@gmail.com  
 INSTAGRAM : andromedaconstruction

**NOTE**

**DRAWING PROJECT**

**KOS LUAS  
 TANAH KAPLING 6X12 M**

**PAGE TITLE**

**DRAWING BY**

**OWNER**

**Bp. Taslan Widodo**

SCALE	
DATE	24/11/2024
PAPER SIZE	PAPER NO.

**A3**

29



**ANDROMEDA CONSTRUCTION**  
**DESAIN.INTERIOR.EKSTERIOR**

OFFICE : Kota Semarang, Jawa Tengah  
 PHONE / FAX : 0854-4017-2721  
 EMAIL : andromedaconstruction20@gmail.com  
 INSTAGRAM : andromedaconstruction

**NOTE**

**DRAWING PROJECT**

**KOS LUAS**  
**TANAH KAPLING 6X12 M**

**PAGE TITLE**

**DRAWING BY**

**OWNER**

**Bp. Taslan Widodo**

SCALE

DATE 24/11/2024

PAPER SIZE PAPER NO.

**A3**

30





**ANDROMEDA CONSTRUCTION**  
**DESAIN.INTERIOR.EKSTERIOR**

OFFICE : Kota Semarang, Jawa Tengah  
 PHONE / FAX : 0854-4017-2721  
 EMAIL : andromedaconstruction20@gmail.com  
 INSTAGRAM : andromedaconstruction

**NOTE**

**DRAWING PROJECT**

**KOS LUAS  
 TANAH KAPLING 6X12 M**

**PAGE TITLE**

**DRAWING BY**

**OWNER**

**Bp. Taslan Widodo**

SCALE	
DATE	24/11/2024
PAPER SIZE	PAPER NO.

**A3**

31