


STRUKTUR

DAFTAR GAMBAR

NO	KODE GAMBAR	NO GAMBAR	JUDUL GAMBAR	SKALA
1	STR	0.00	DAFTAR GAMBAR	NTS
2	STR	1.01	DENAH KOLOM DAN BALOK LT.1	1 : 50
3	STR	1.02	DENAH KOLOM DAN BALOK LT.2	1 : 50
4	STR	1.03	TABEL PENULANGAN	1 : 25
5	STR	1.04	DENAH PLAT LANTAI 1	1 : 50
6	STR	1.05	DENAH PLAT LANTAI 2	1 : 50
7	STR	1.06	POTONGAN PEMBESIAN A-A	1 : 50
8	STR	1.07	POTONGAN PEMBESIAN B-B	1 : 50
9	STR	1.08	DETAIL POTONGAN KOLOM DAN BALOK	1 : 50

DISETUJUI	TGL	PARAF
DIPERIKSA	TGL	PARAF
DIGAMBAR	TGL	PARAF
JUDUL GAMBAR		
CATATAN		
SKALA		UKURAN KERTAS
1 : 50		A3
NO GAMBAR	JUMLAH GAMBAR	
0.00	08	
KODE GAMBAR		
STR		

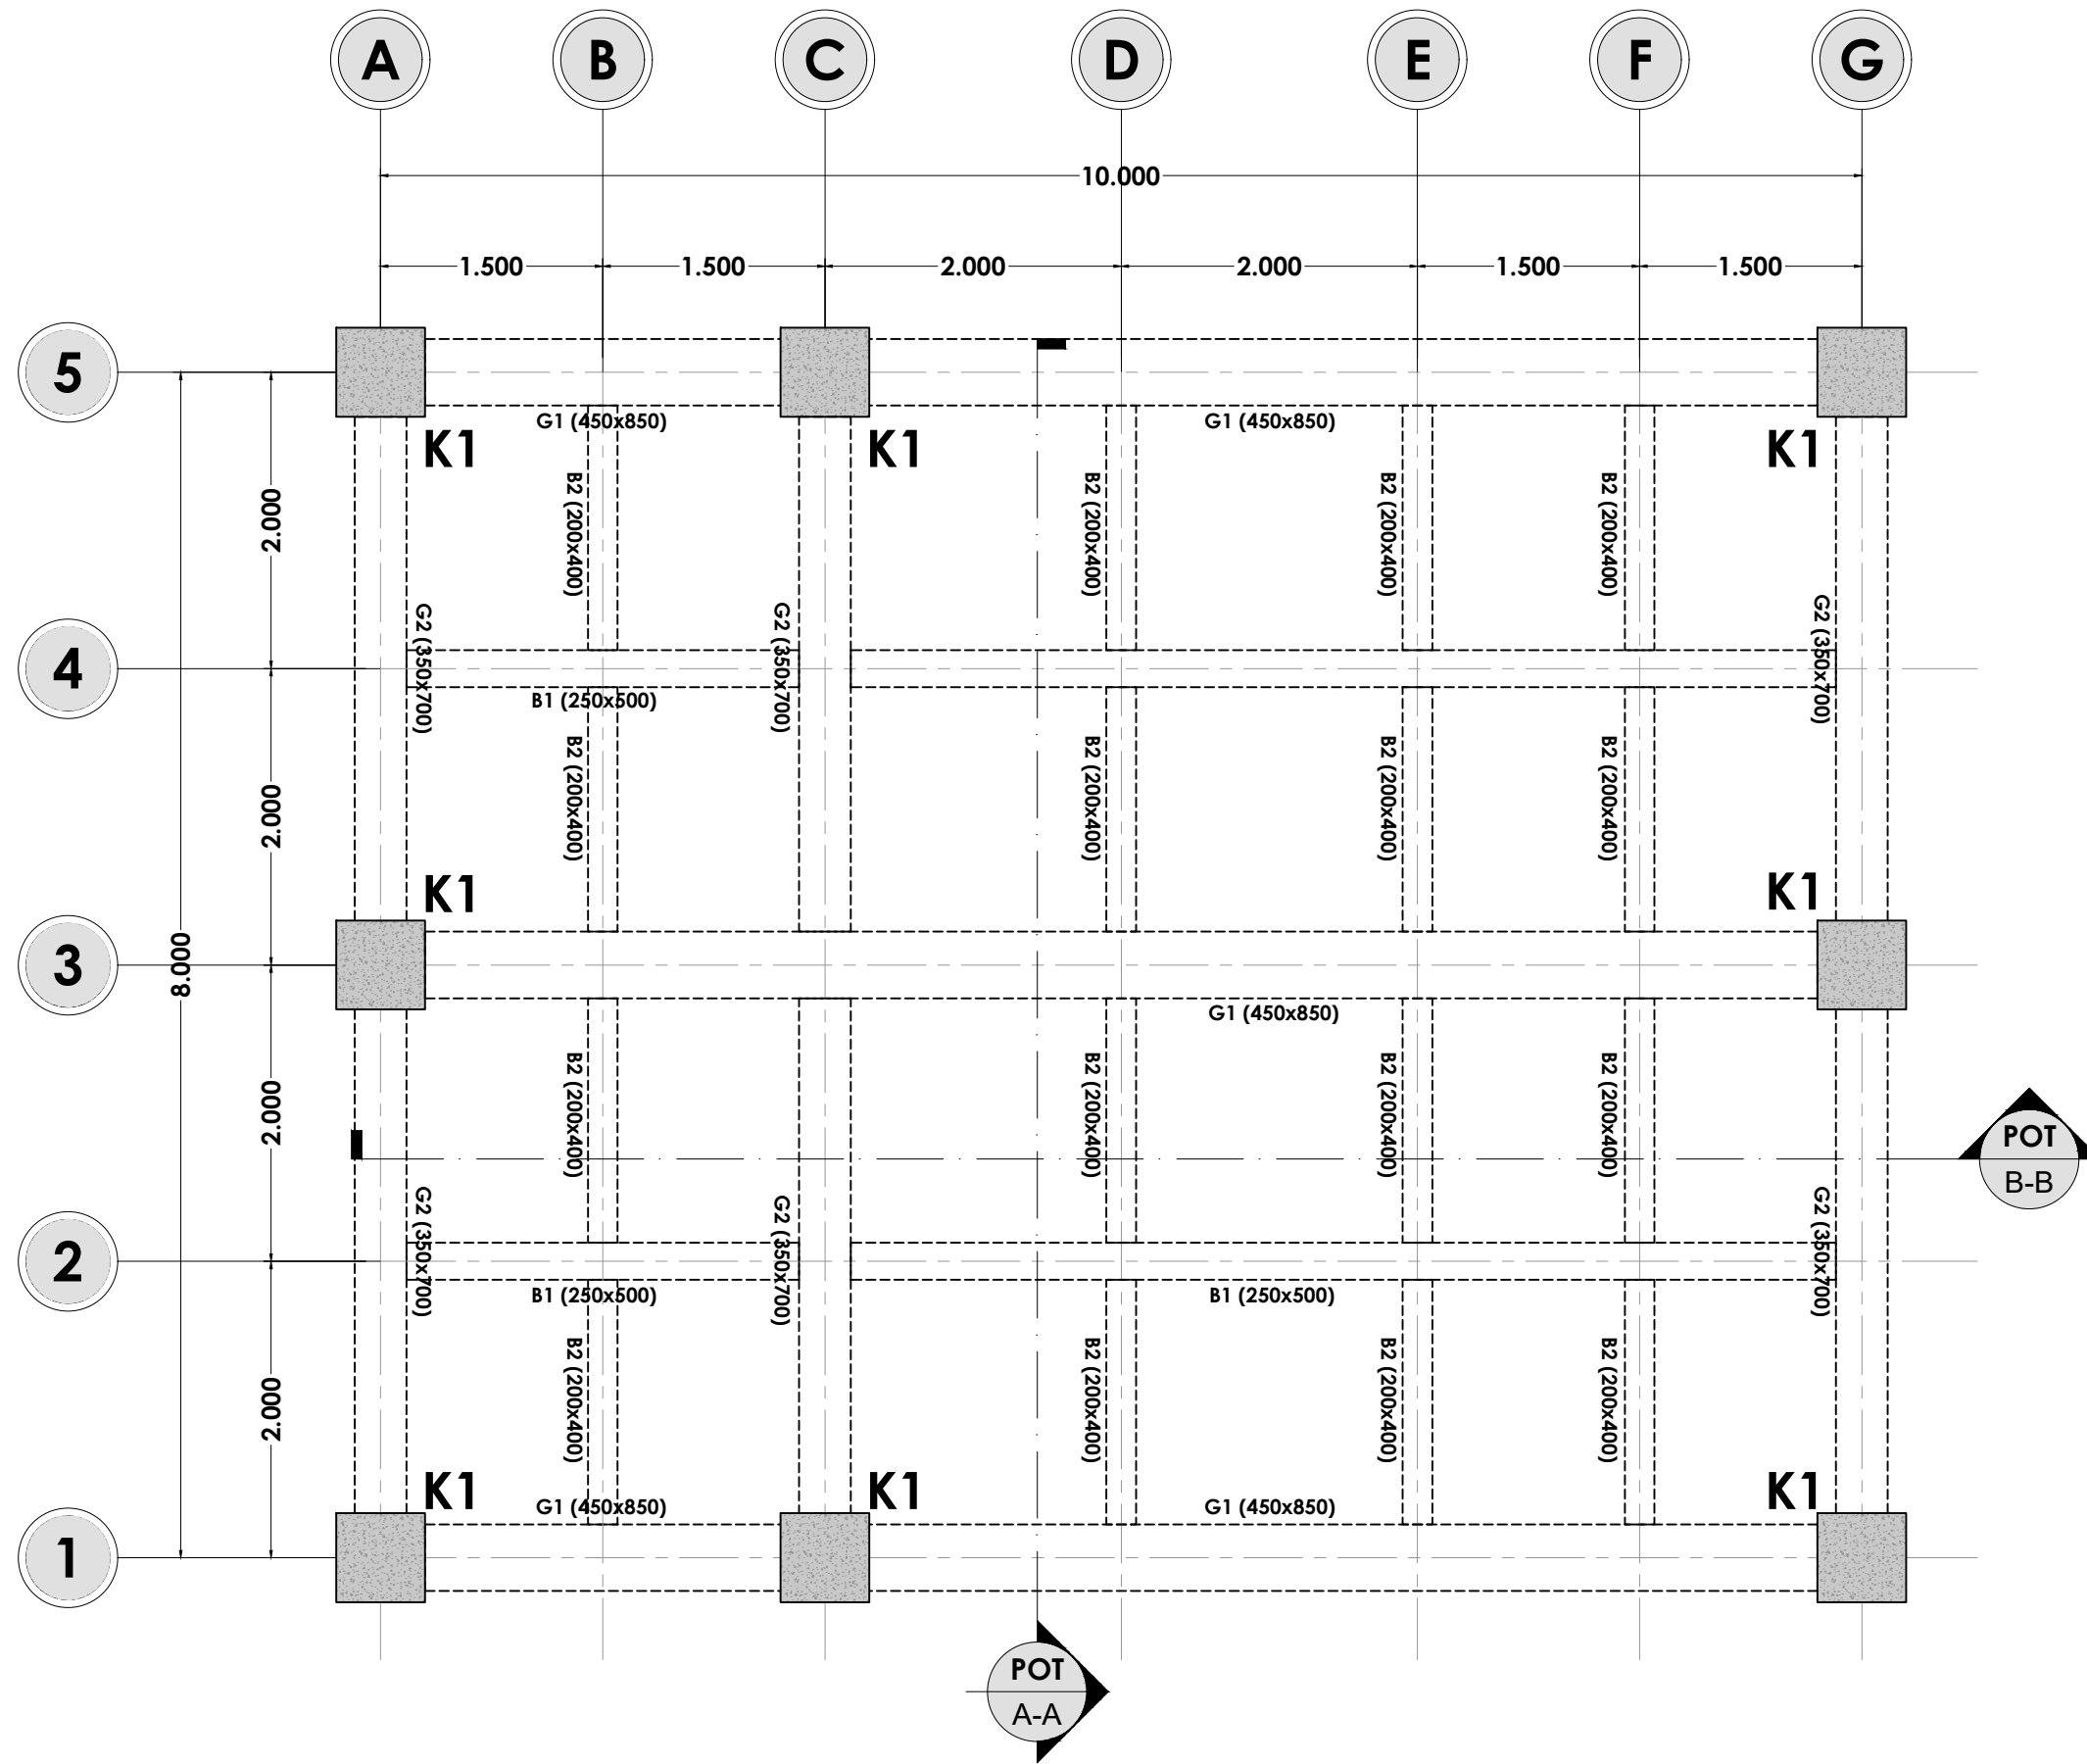

STR
1.01

DENAH KOLOM DAN BALOK LT. 1


SKALA 1:50

DISETUJUI	TGL	PARAF
DIPERIKSA	TGL	PARAF
DIGAMBAR	TGL	PARAF

JUDUL GAMBAR
Denah Kolom dan Balok Lantai 1

CATATAN

SKALA	UKURAN KERTAS
1 : 50	A3
NO GAMBAR	JUMLAH GAMBAR
1.01	08
KODE GAMBAR	
STR	

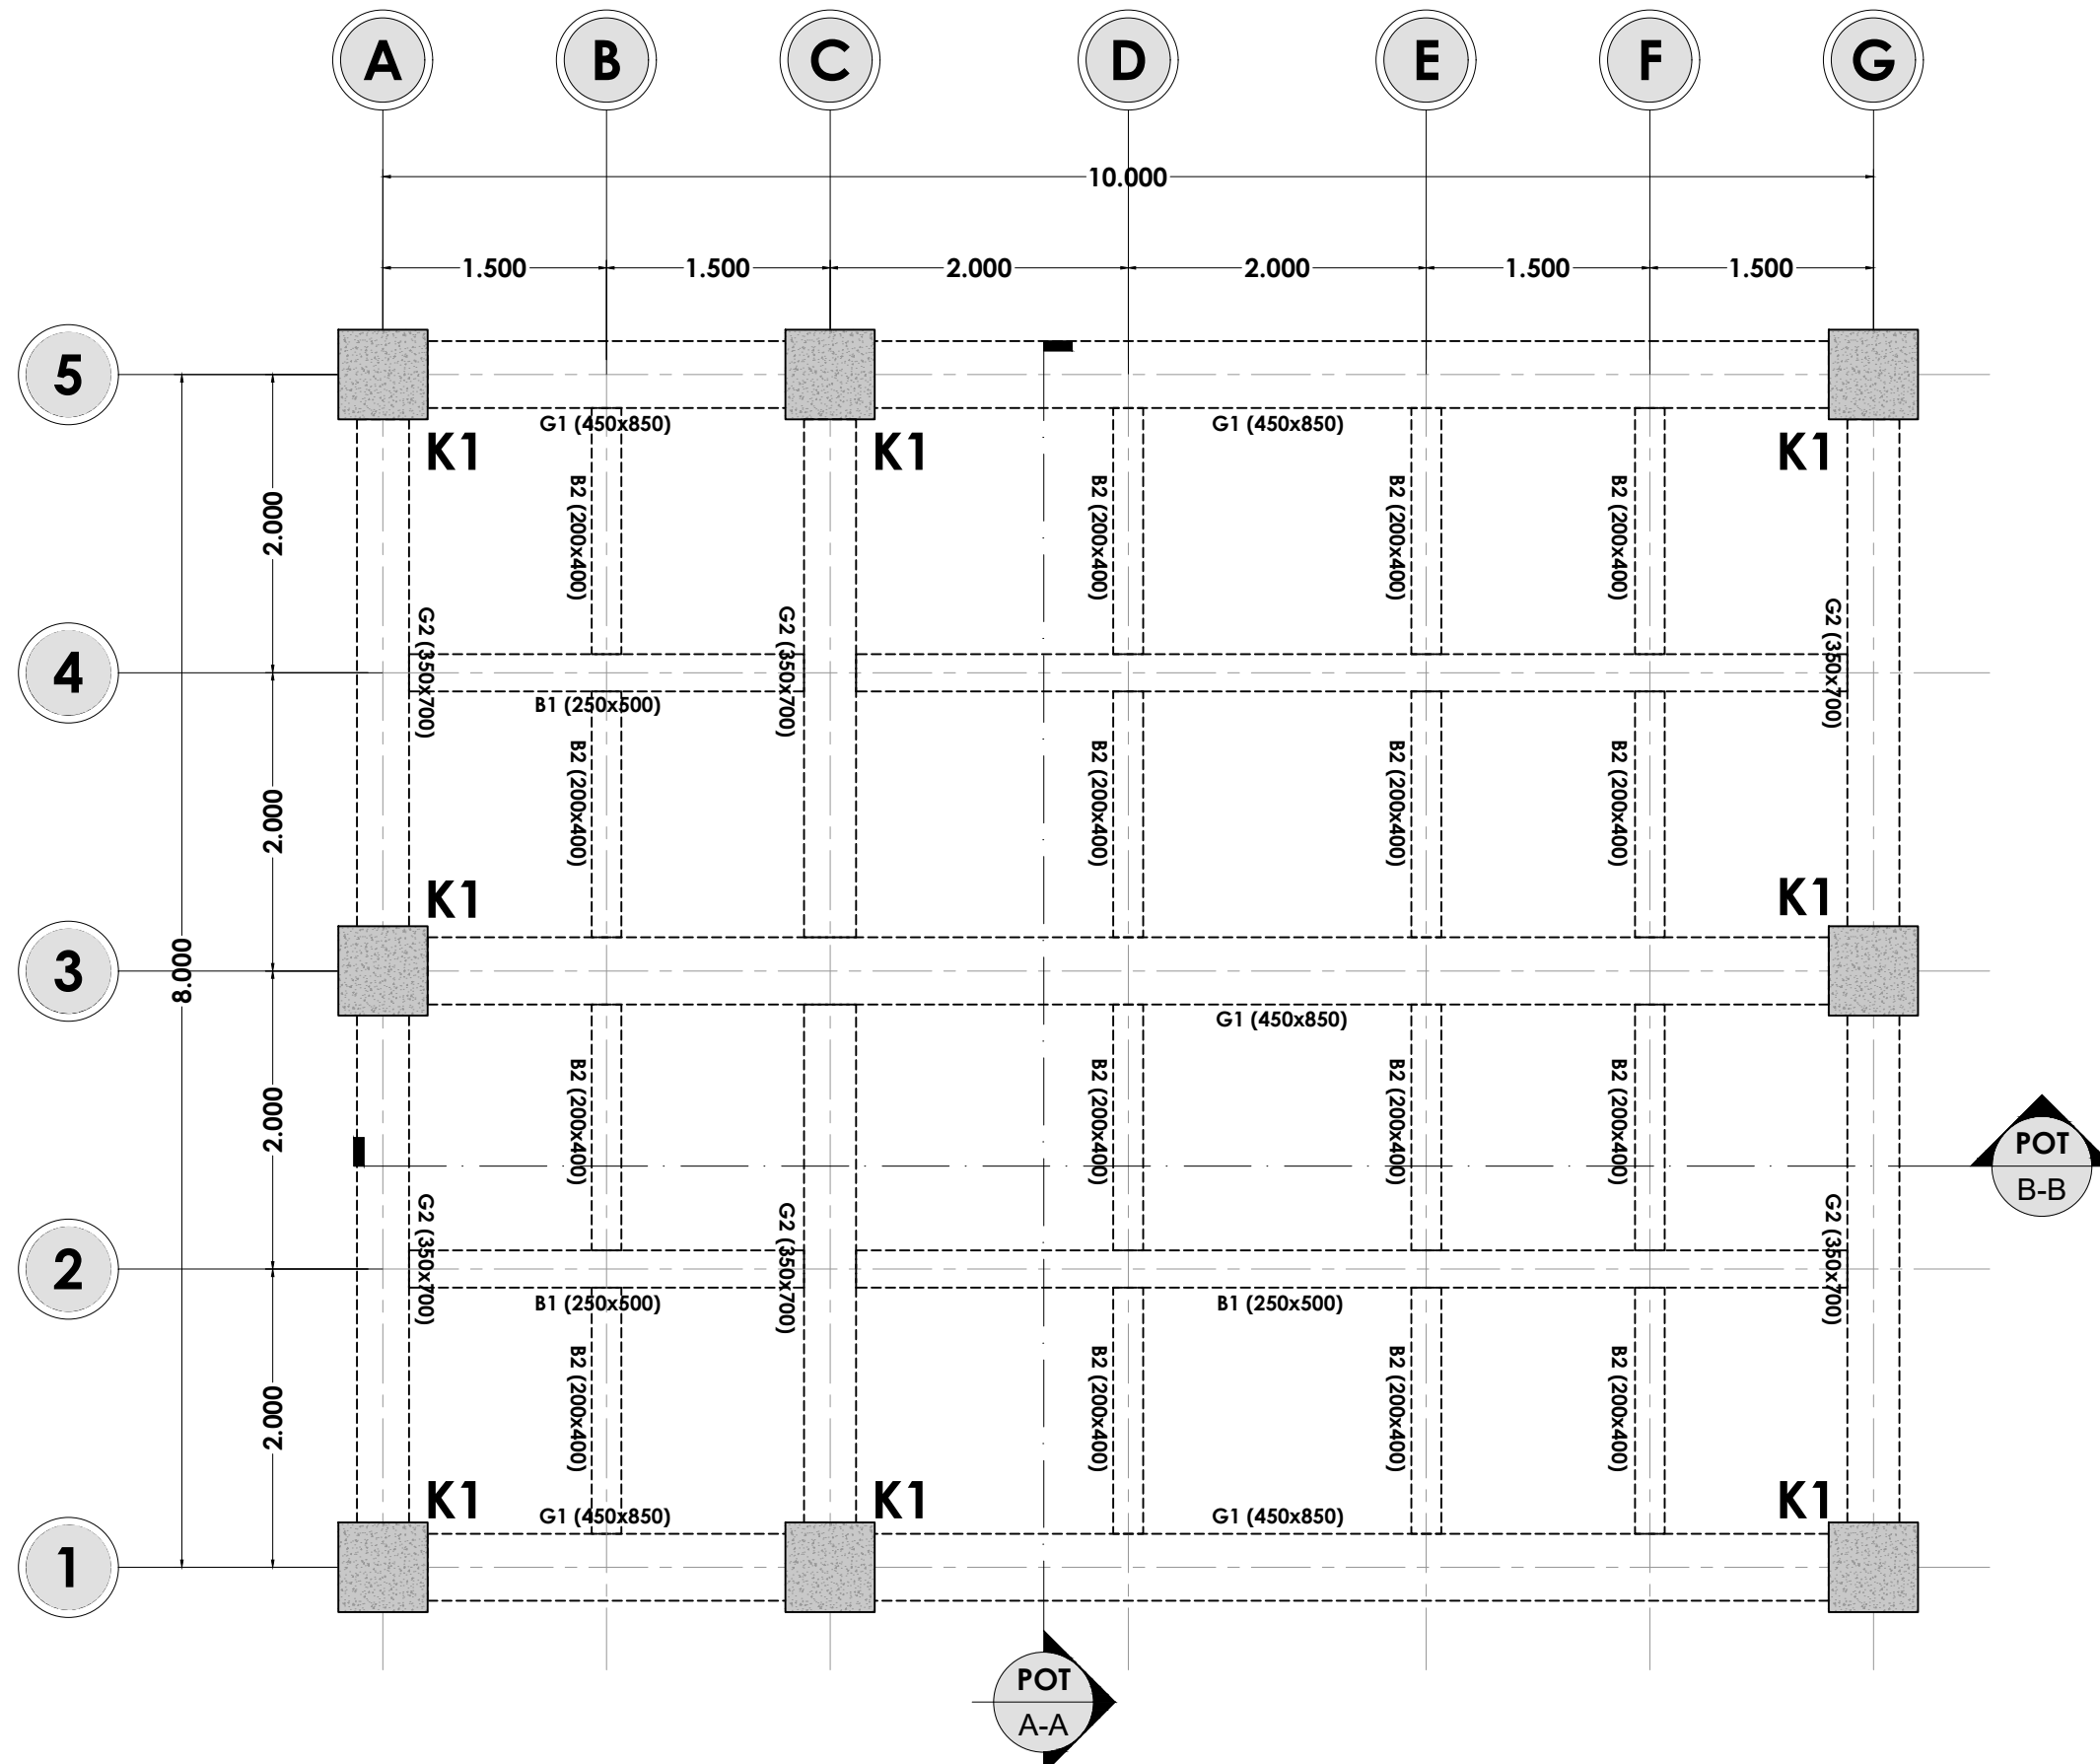

STR
1.02

DENAH KOLOM DAN BALOK LT. 2





SKALA 1:50





DISETUJUI	TGL	PARAF
DIPERIKSA	TGL	PARAF
DIGAMBAR	TGL	PARAF



JUDUL GAMBAR
Denah Kolom dan Balok Lantai 2

CATATAN

SKALA	UKURAN KERTAS
1 : 50	A3
NO GAMBAR	JUMLAH GAMBAR
1.02	08
KODE GAMBAR	
STR	

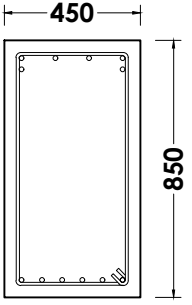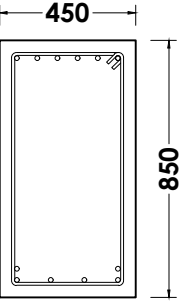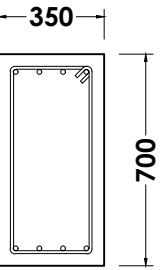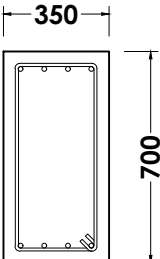TABEL PENULANGAN BALOK	G1	G1	G2	G2
DIMENSI	450x850	450x850	350x700	350x700
KETERANGAN	TUMPUAN	LAPANGAN	TUMPUAN	LAPANGAN
BALOK				
MUTU BETON	fc' 25,00 Mpa	fc' 25,00 Mpa	fc' 25,00 Mpa	fc' 25,00 Mpa
TULANGAN ATAS	6D16	6D16	4D16	4D16
TULANGAN BAWAH	6D16	6D16	4D16	4D16
SENGKANG	2D10-250	2D10-250	2D10-250	2D10-250

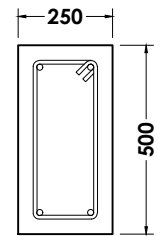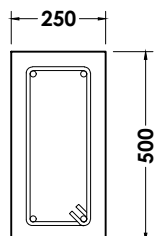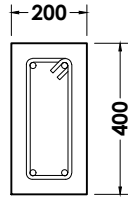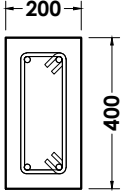TABEL PENULANGAN BALOK	B1	B1	B2	B2
DIMENSI	250x500	250x500	200x400	200x400
KETERANGAN	TUMPUAN	LAPANGAN	TUMPUAN	LAPANGAN
BALOK				
MUTU BETON	fc' 25,00 Mpa	fc' 25,00 Mpa	fc' 25,00 Mpa	fc' 25,00 Mpa
TULANGAN ATAS	2D16	2D16	2D16	2D16
TULANGAN BAWAH	2D16	2D16	2D16	2D16
SENGKANG	2D10-220	2D10-250	2D10-170	2D10-200

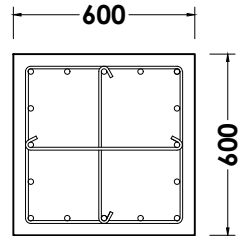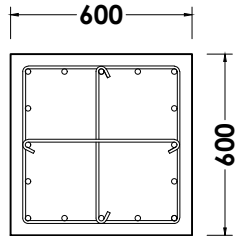TABEL PENULANGAN KOLOM	K1	K1
DIMENSI	600x600	250x500
KETERANGAN	TUMPUAN	LAPANGAN
KOLOM		
MUTU BETON	fc' 25,00 Mpa	fc' 25,00 Mpa
TULANGAN POKOK	16D19	16D19
SENGKANG	2D10-100	2D10-100



TABEL PENULANGAN

SKALA 1:25


DISETUJUI	TGL	PARAF
DIPERIKSA	TGL	PARAF
DIGAMBAR	TGL	PARAF

JUDUL GAMBAR

Tabel penulangan

CATATAN

SKALA	UKURAN KERTAS
1 : 25	A3
NO GAMBAR	JUMLAH GAMBAR
1.03	08
KODE GAMBAR	
STR	

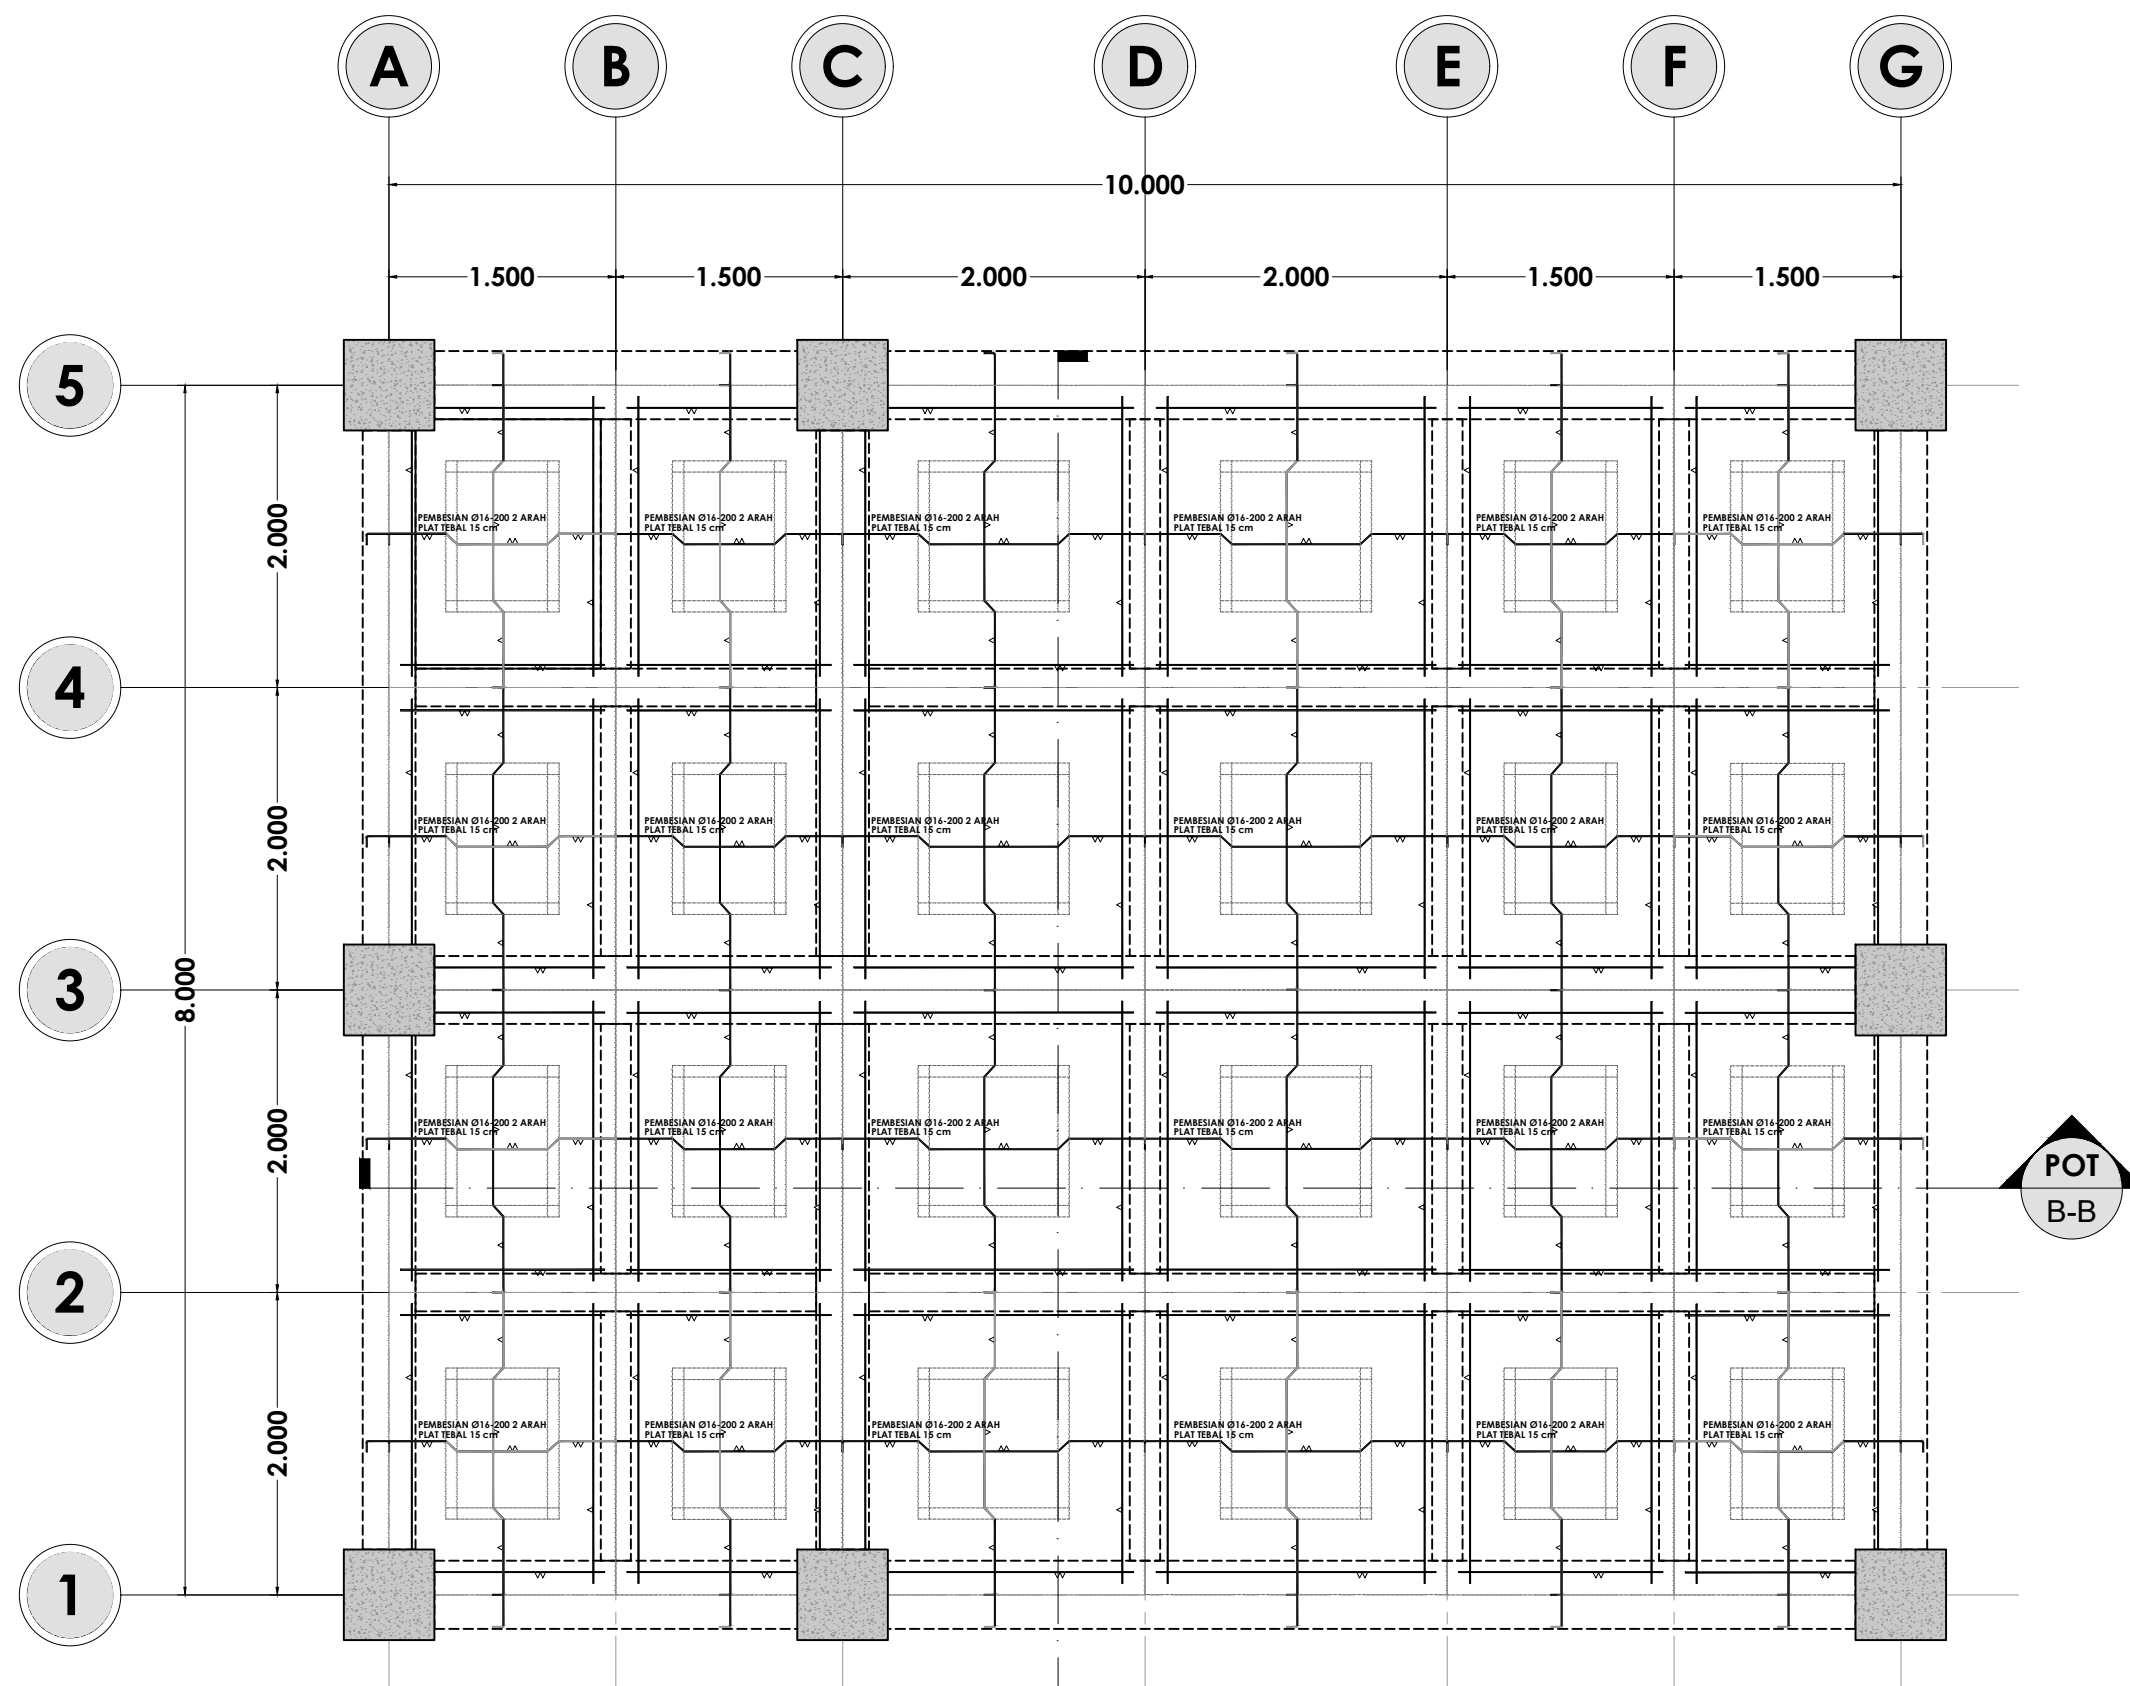

STR
1.04

DENAH PLAT LANTAI 1
SKALA 1:50

POT
A-A


POT
B-B

DISETUJUI	TGL	PARAF
DIPERIKSA	TGL	PARAF
DIGAMBAR	TGL	PARAF

JUDUL GAMBAR
Denah Plat Lantai 1



CATATAN

SKALA	UKURAN KERTAS
1 : 50	A3
NO GAMBAR	JUMLAH GAMBAR
1.04	08
KODE GAMBAR	
STR	

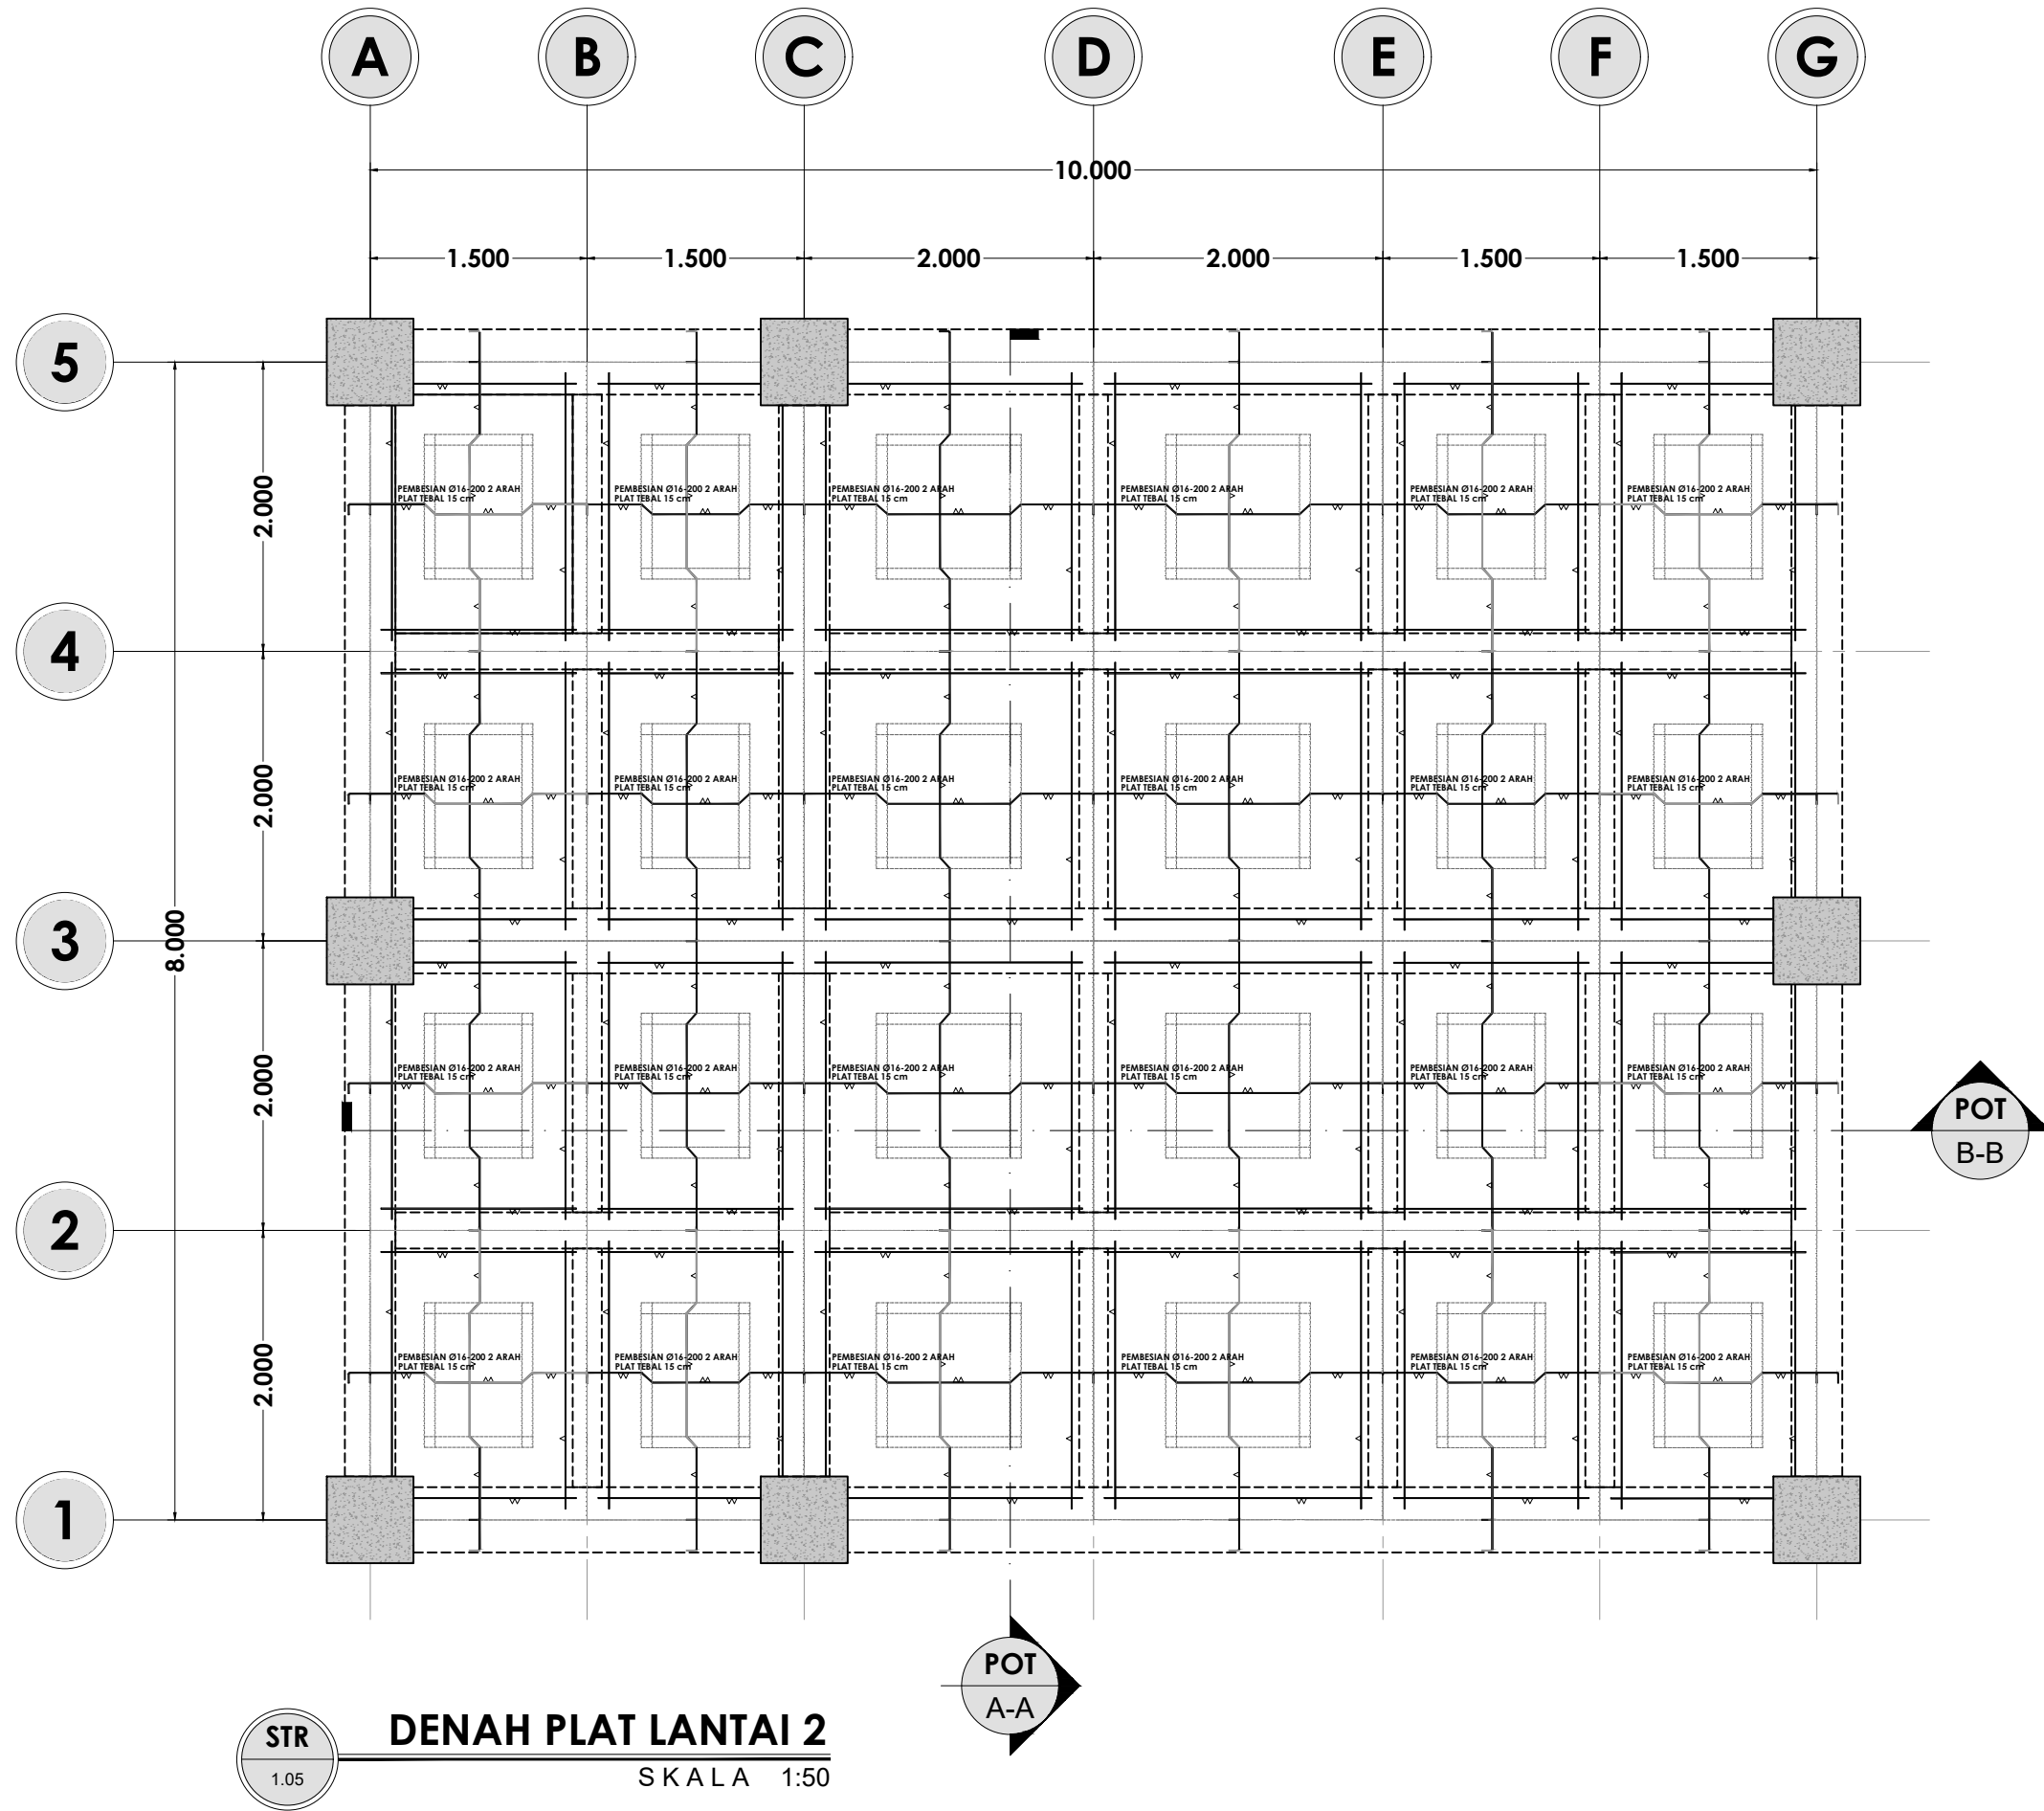

STR
1.05

DENAH PLAT LANTAI 2
SKALA 1:50

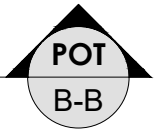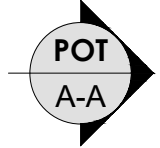

DISETUJUI	TGL	PARAF
DIPERIKSA	TGL	PARAF
DIGAMBAR	TGL	PARAF


JUDUL GAMBAR
Denah Plat Lantai 2

CATATAN

SKALA	UKURAN KERTAS
1 : 50	A3

NO GAMBAR	JUMLAH GAMBAR
1.05	08

KODE GAMBAR
STR

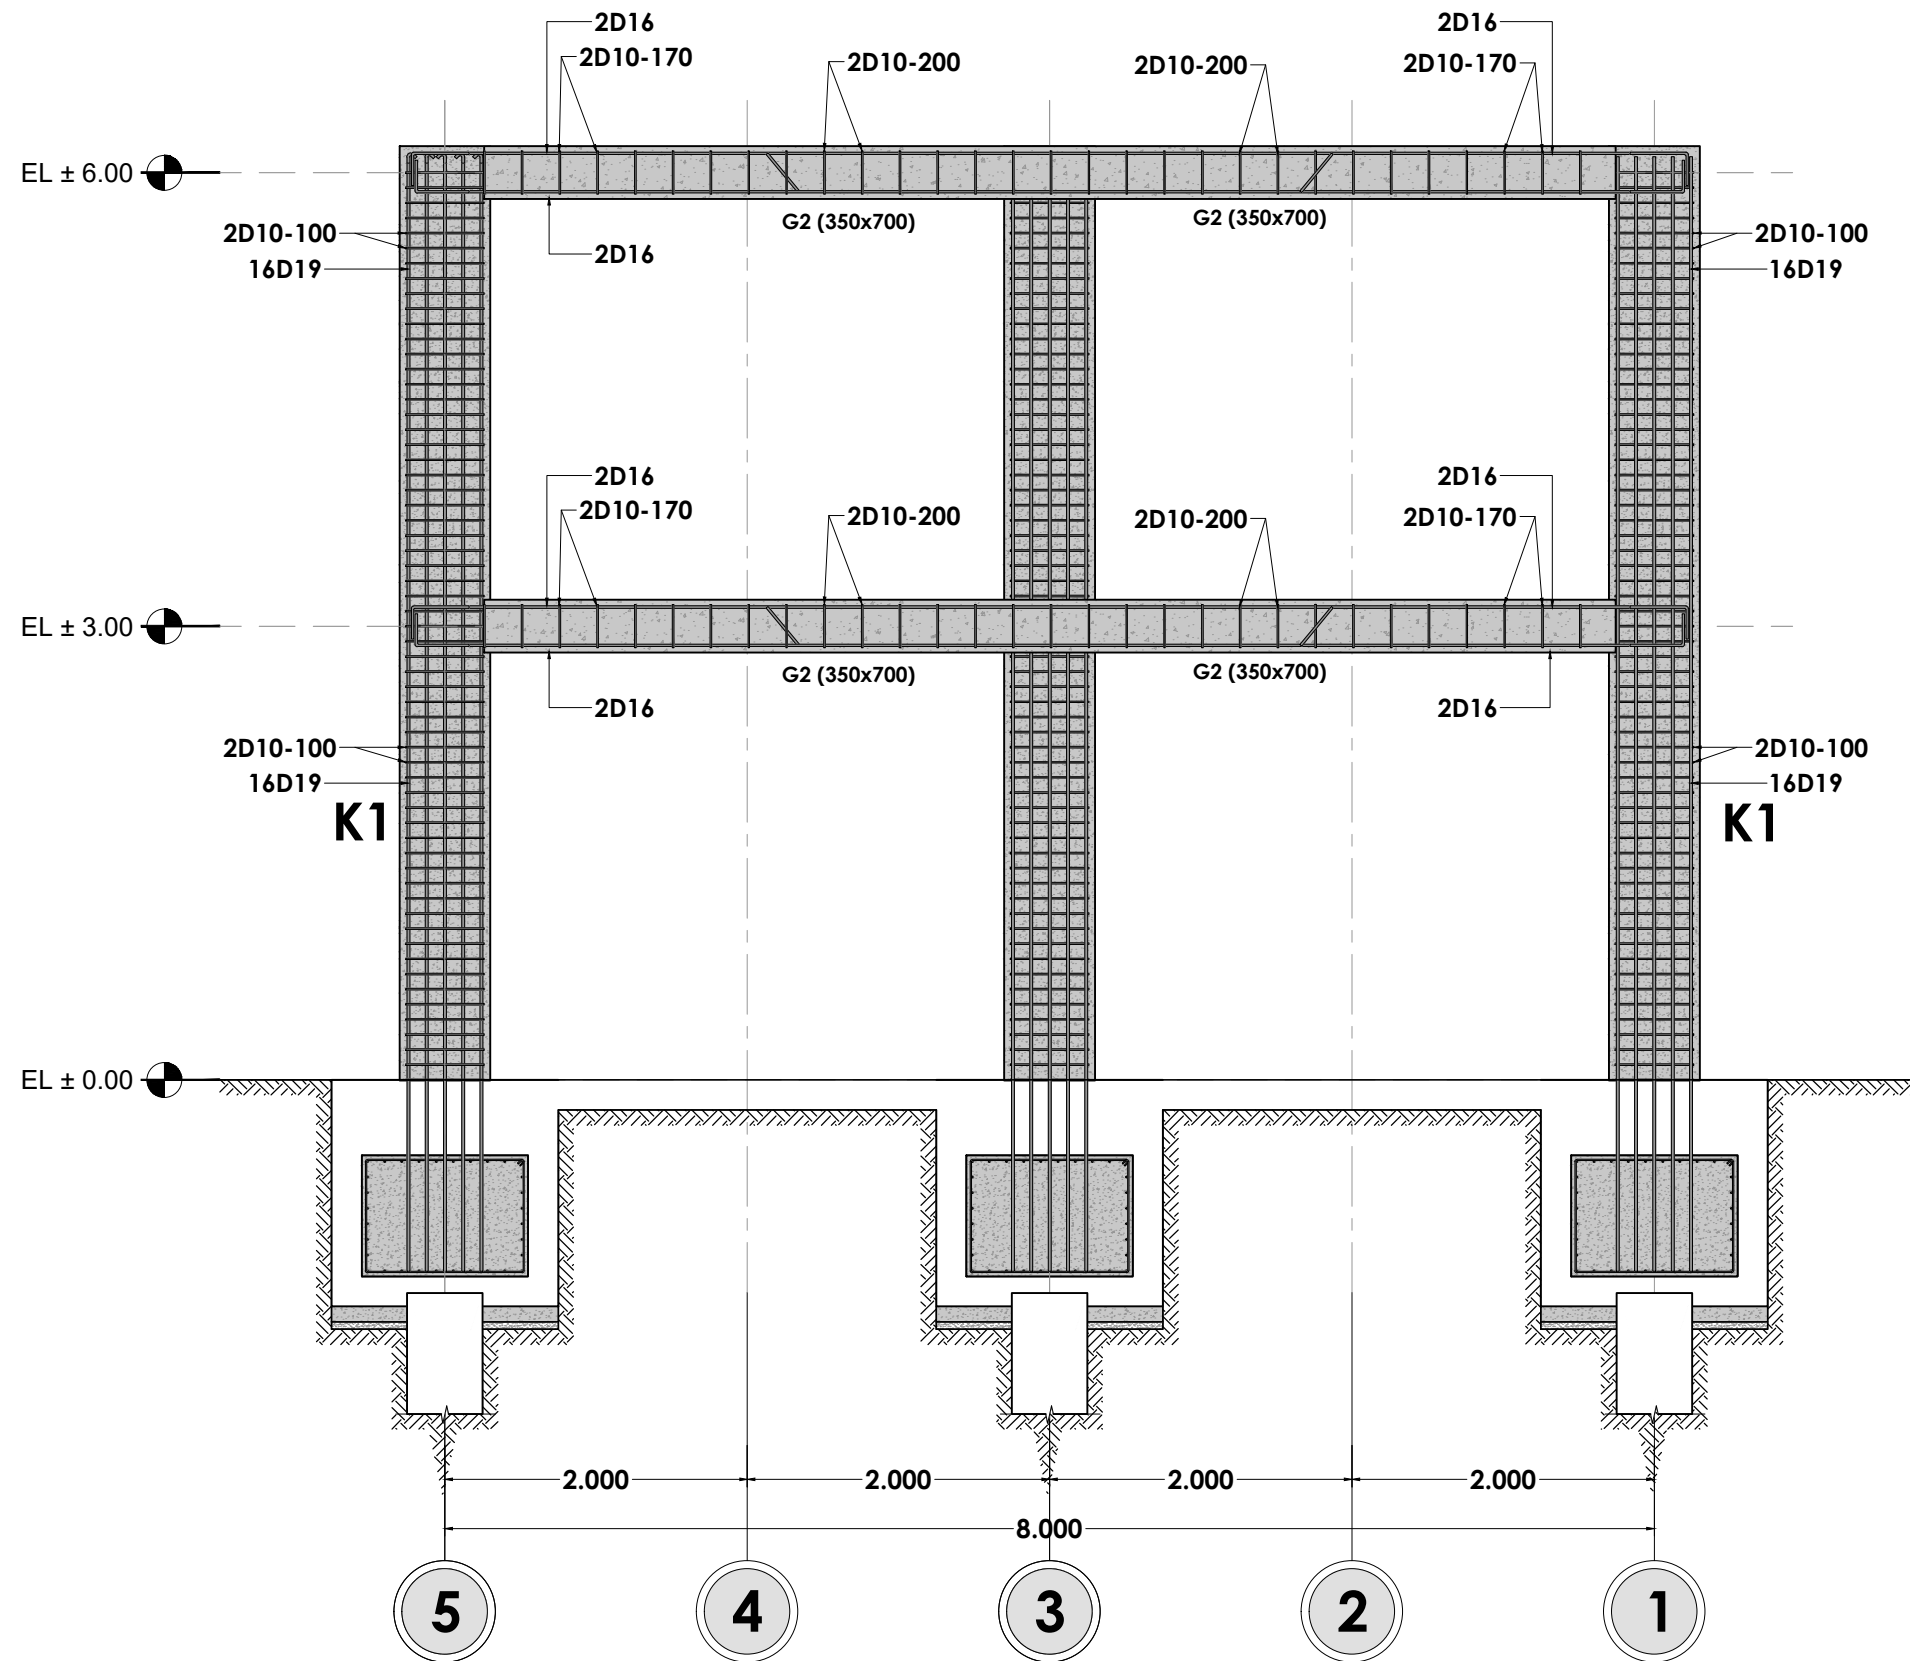


STR POTONGAN PEMBESIAN A-A
1.06 SKALA 1:50

DISETUJUI	TGL	PARAF
DIPERIKSA	TGL	PARAF
DIGAMBAR	TGL	PARAF

JUDUL GAMBAR
Potongan Pembesian A-A

CATATAN

SKALA	UKURAN KERTAS
1 : 50	A3
NO GAMBAR	JUMLAH GAMBAR
1.06	08
KODE GAMBAR	
STR	

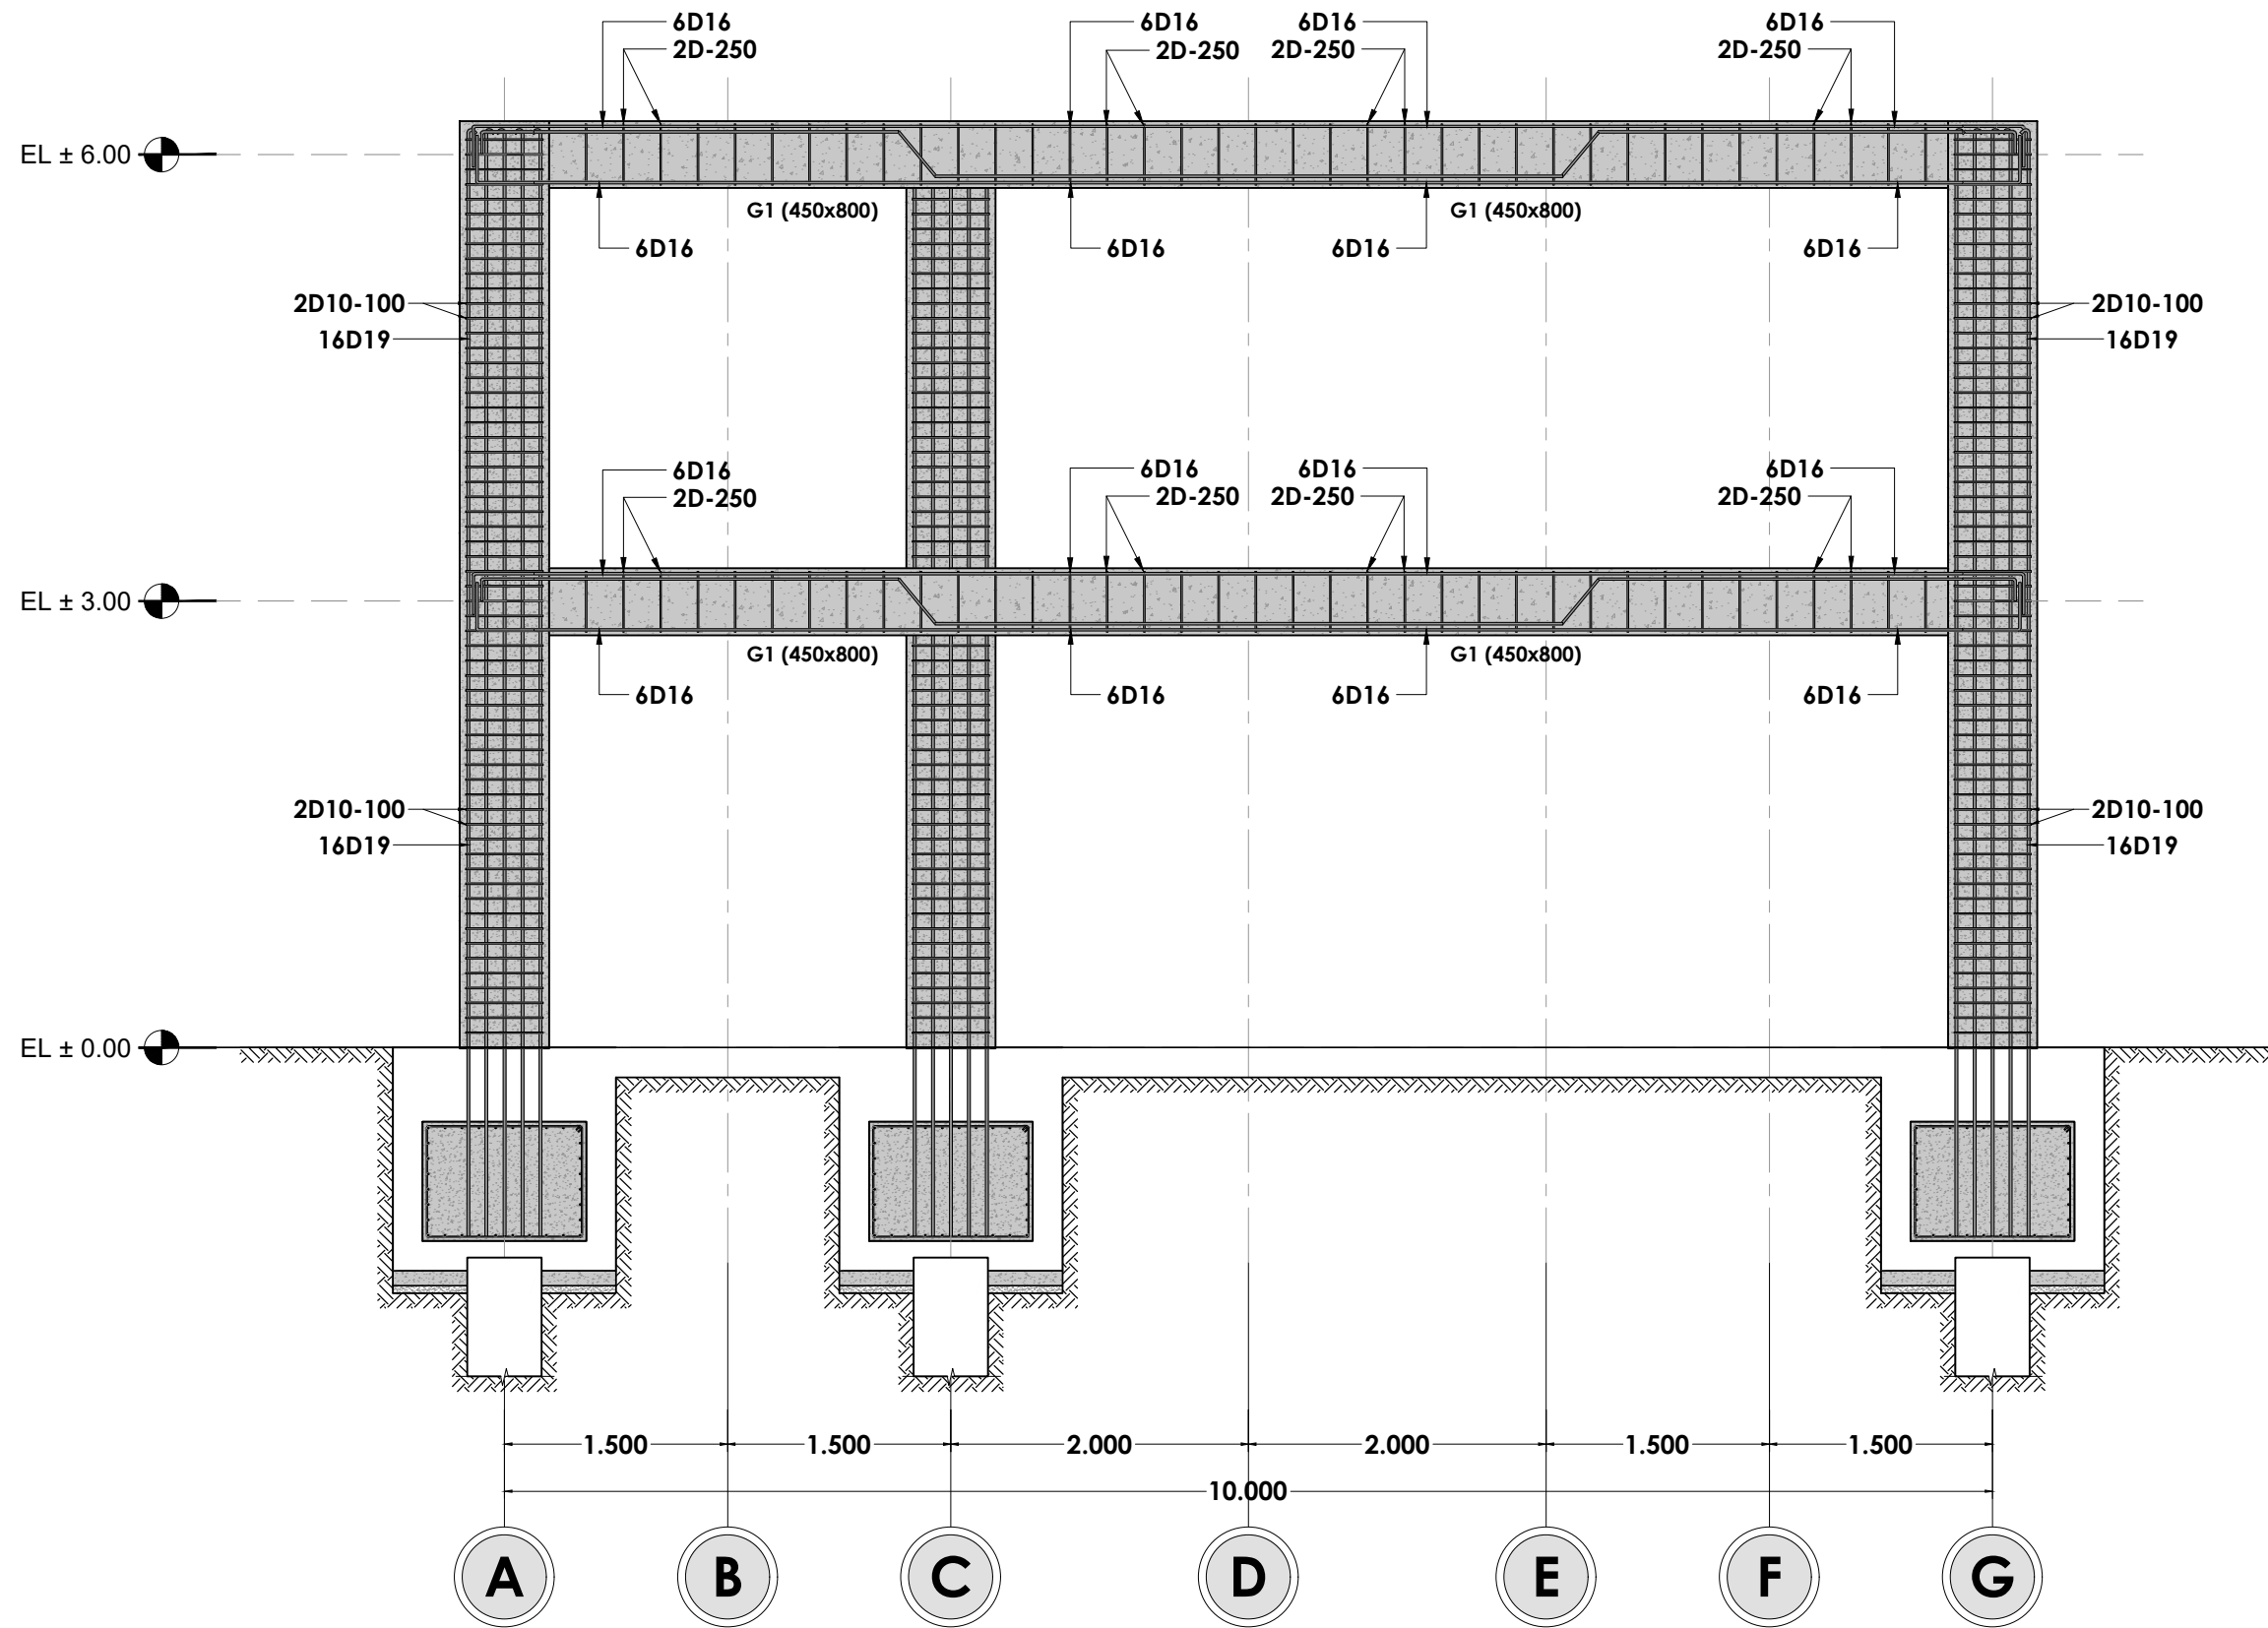

STR
1.07

POTONGAN PEMBESIAN B-B


SKALA 1:50

DISETUJUI	TGL	PARAF
DIPERIKSA	TGL	PARAF
DIGAMBAR	TGL	PARAF


JUDUL GAMBAR
Potongan Pembesian B-B

CATATAN


SKALA	UKURAN KERTAS
1 : 50	A3
NO GAMBAR	JUMLAH GAMBAR
1.07	08
KODE GAMBAR	
STR	

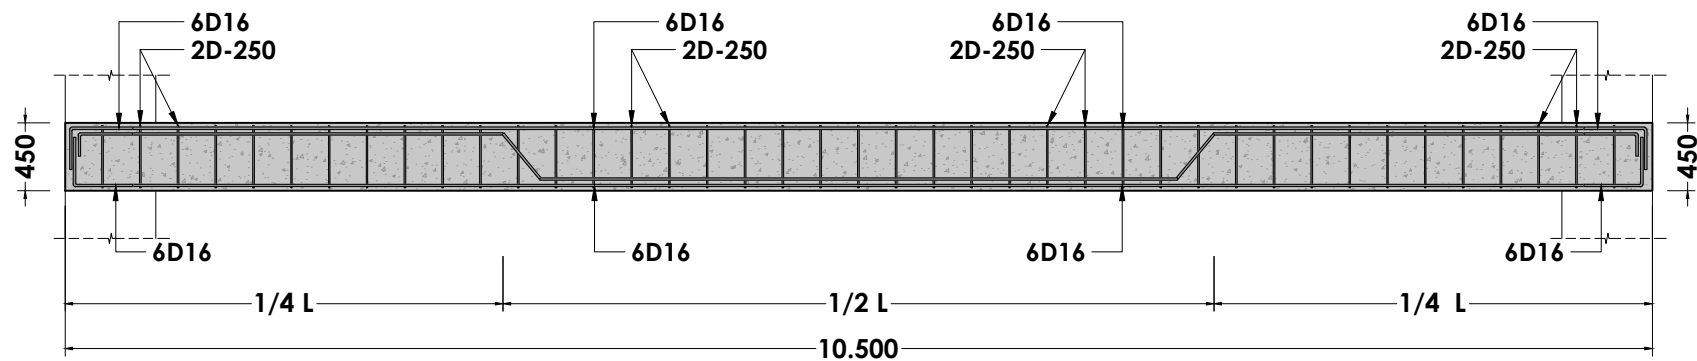


STR
D-1.01 **DETAIL BALOK G1 (450x850)**
SKALA 1:50

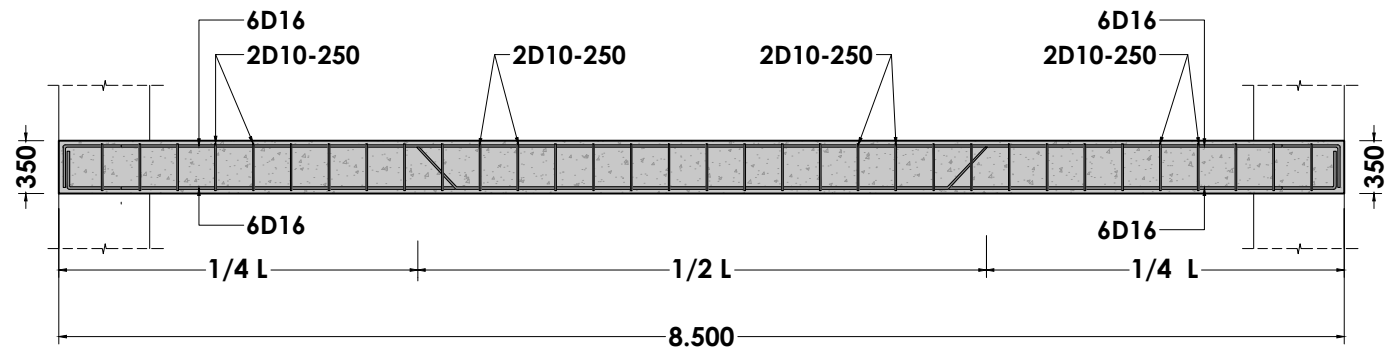


STR
D-1.02 **DETAIL BALOK G2 (350x700)**
SKALA 1:50

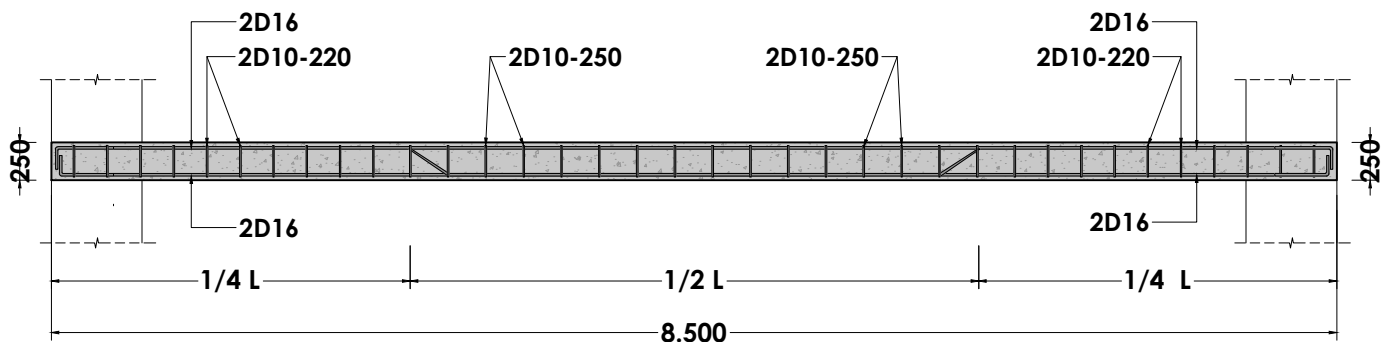

STR
D-1.03 **DETAIL BALOK B1 (250x500)**
SKALA 1:50

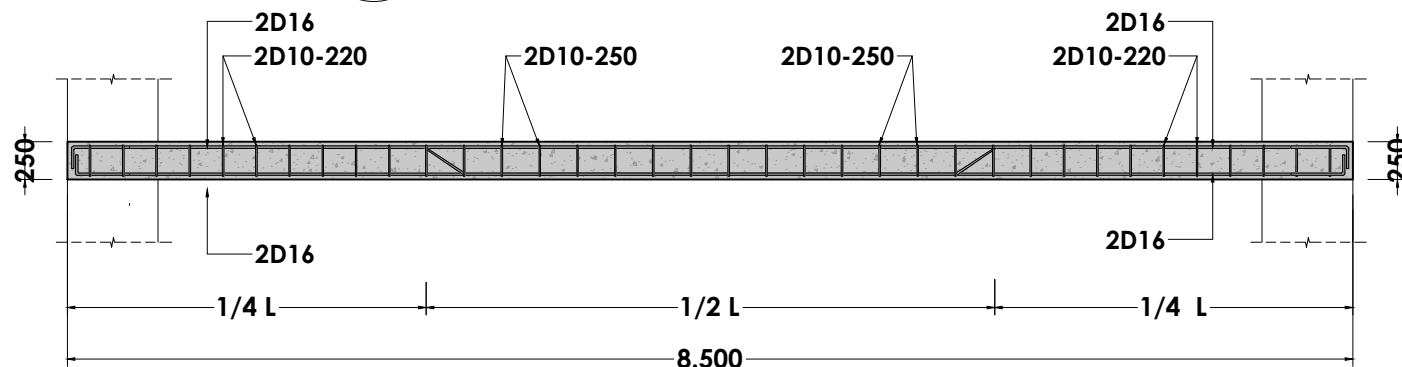

STR
D-1.04 **DETAIL BALOK B2 (200x400)**
SKALA 1:50

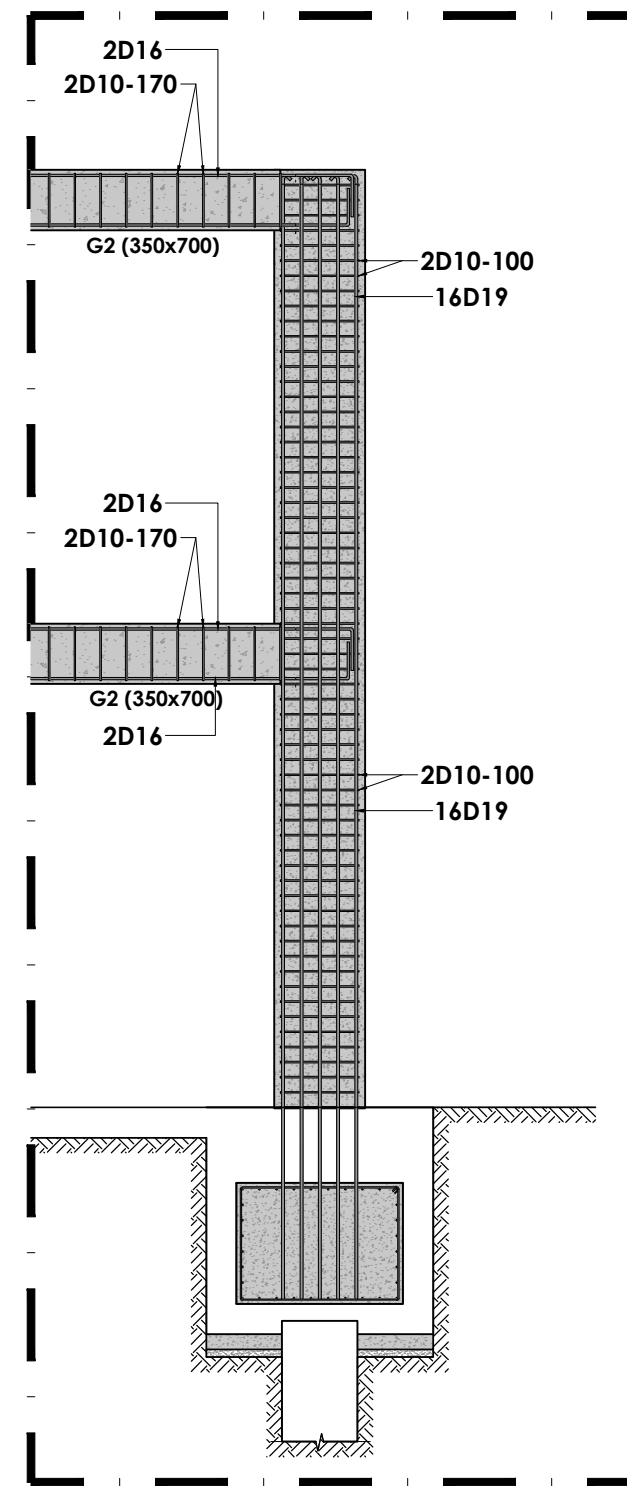

STR
D-1.05 **DETAIL KOLOM K1 (600x600)**
SKALA 1:50

KETERANGAN	
1. Mutu Beton	
• Kolom	: f_c' 25,00 Mpa
• Balok	: f_c' 25,00 Mpa
• Pelat	: f_c' 25,00 Mpa
• Dinding	: f_c' 20,75 Mpa
2. Mutu Baja Tulangan	
• \varnothing 16 BJTS	420A (SNI)
• \varnothing 10 BJTP	280 (SNI)

DISETUJUI	TGL	PARAF
DIPERIKSA	TGL	PARAF
DIGAMBAR	TGL	PARAF

JUDUL GAMBAR
Detail Potongan Kolom dan Balok

CATATAN

SKALA	UKURAN KERTAS
1 : 50	A3
NO GAMBAR	JUMLAH GAMBAR
1.08	08
KODE GAMBAR	
STR	