



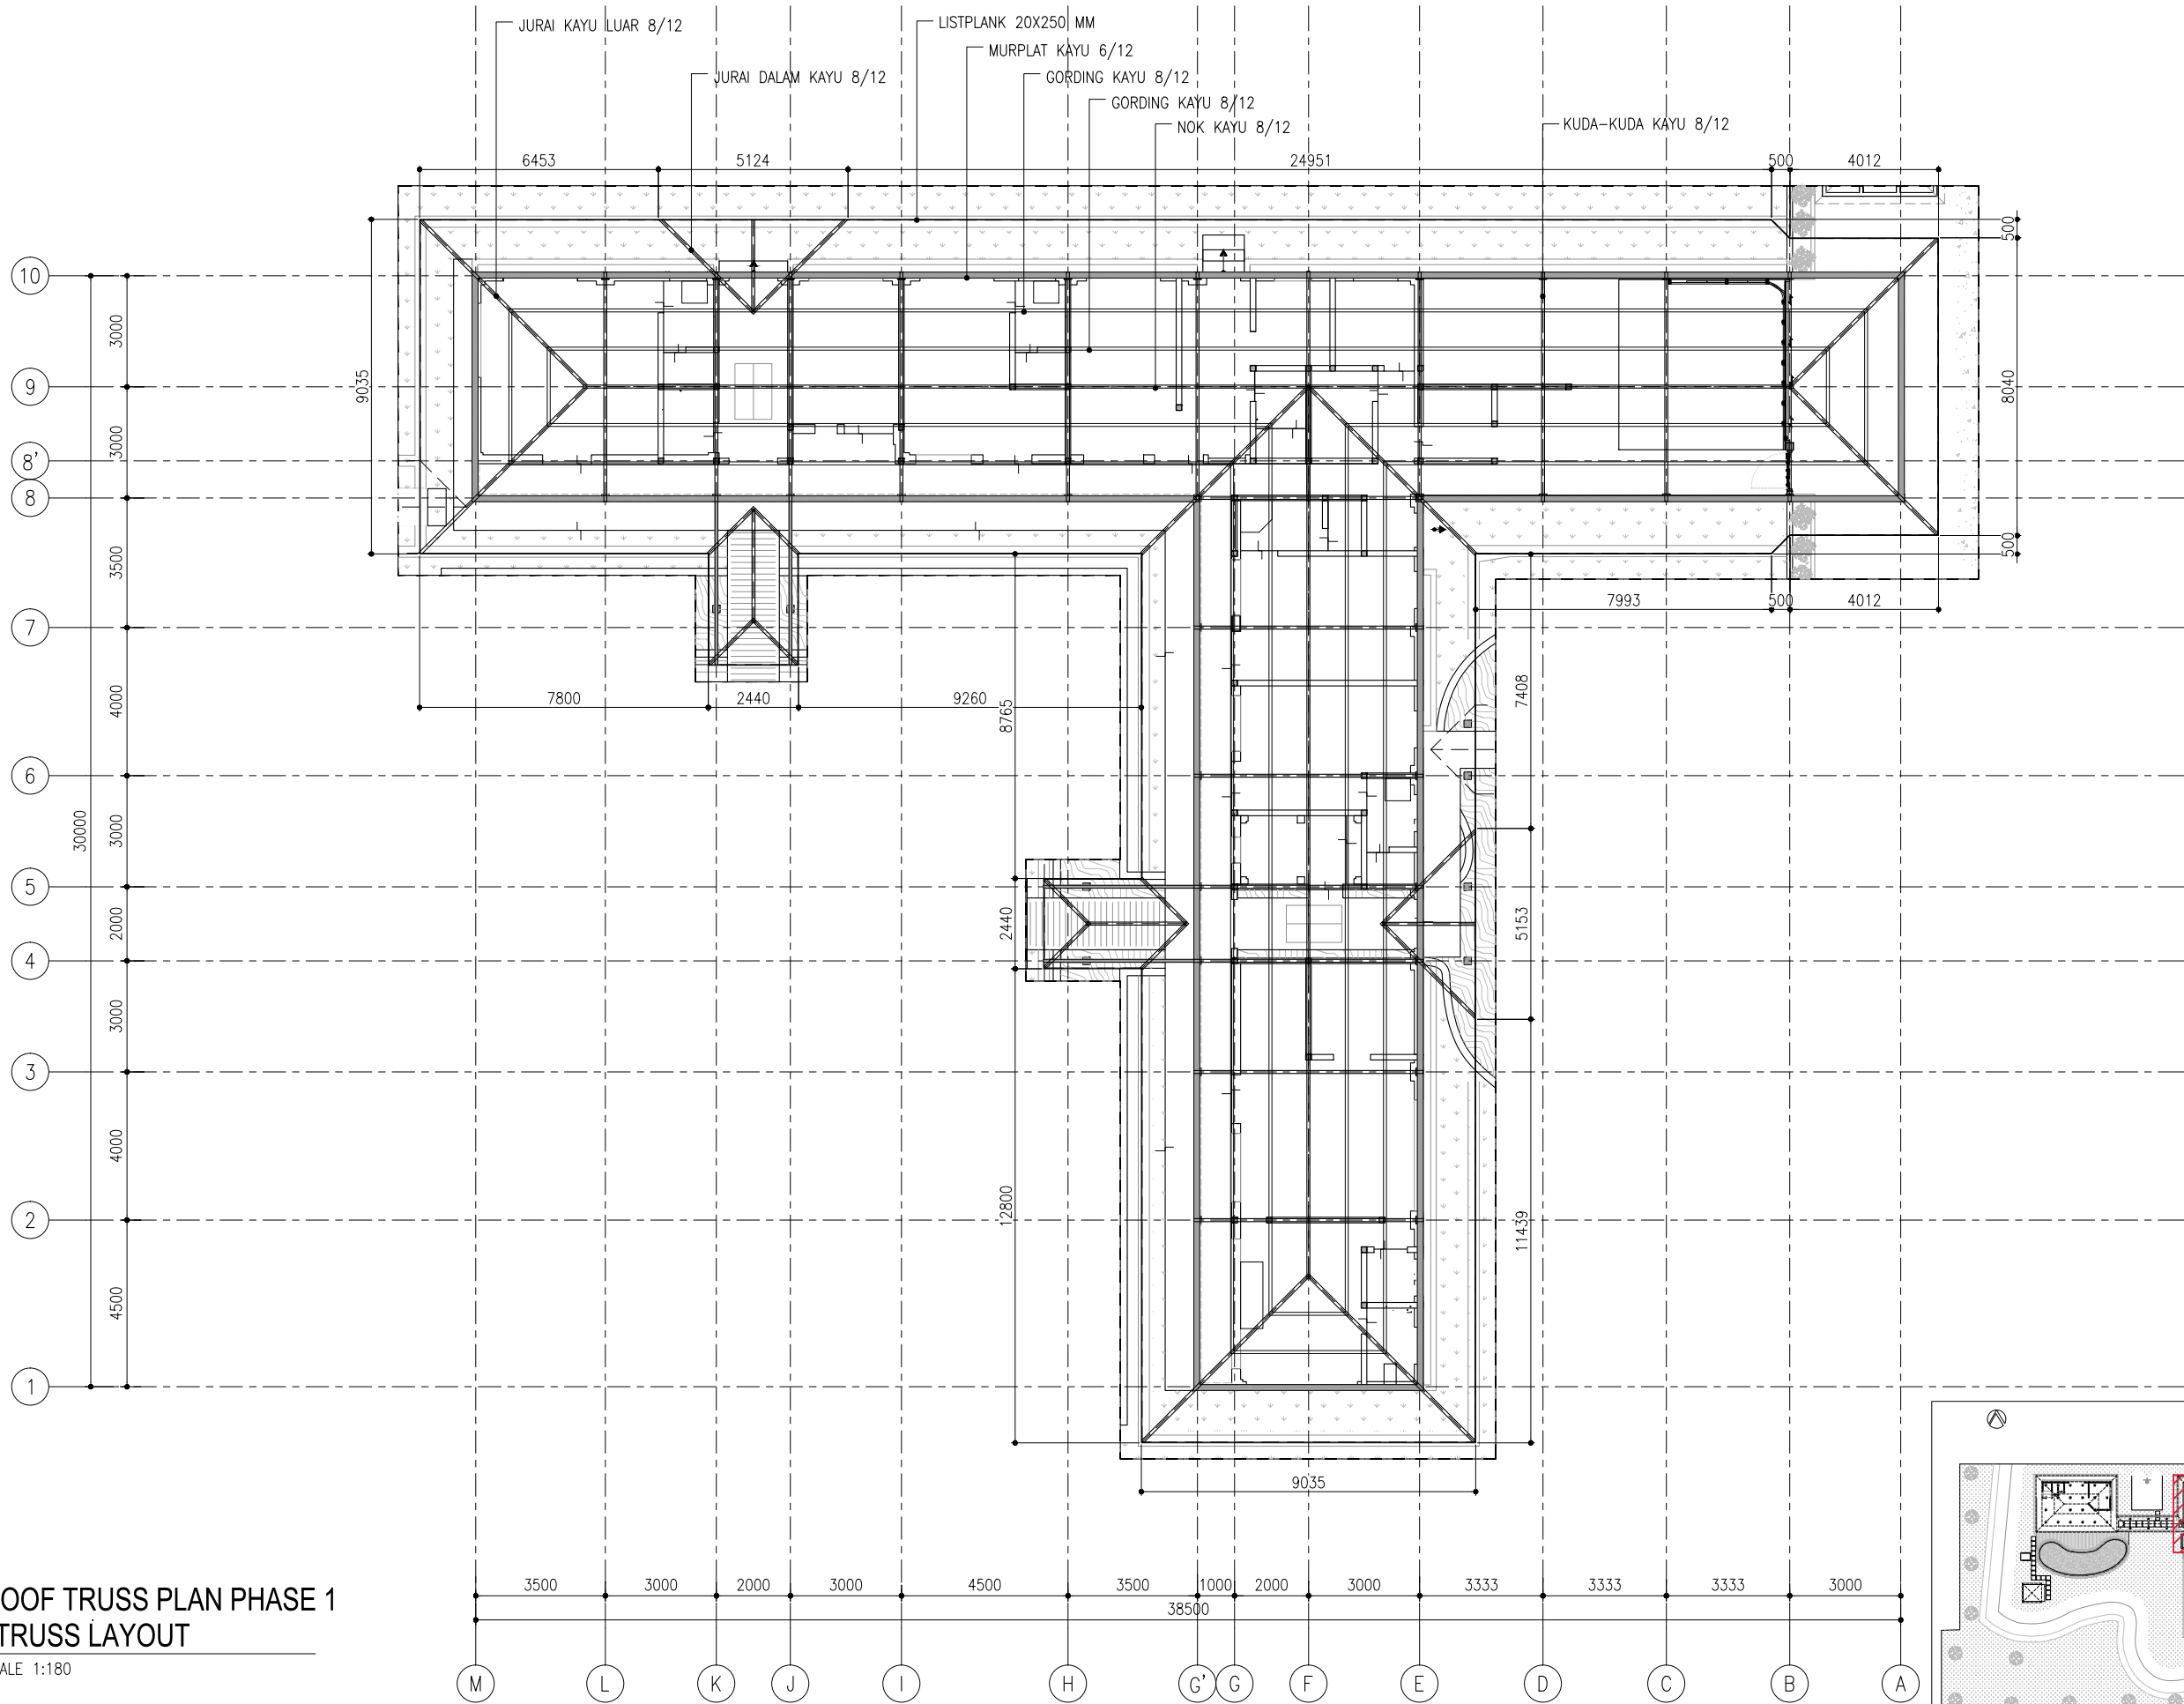


KEYPLAN
NTS

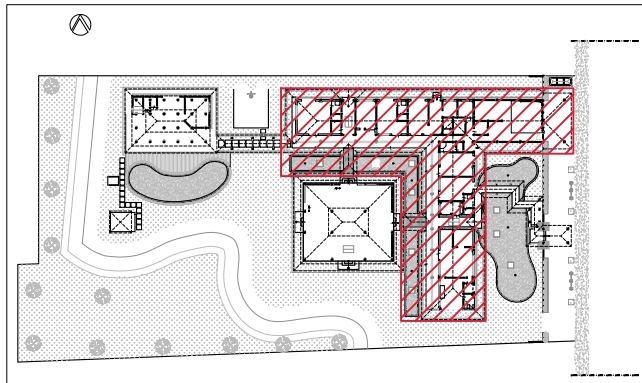

01
AR.06.001
ROOF TRUSS PLAN PHASE 1
~TRUSS LAYOUT
SCALE 1:180

DRAW LAB	PROJECT TITLE		TEAM		ISSUANCE		DRAWING & SCALE		DATE	SHEET NO.	NOTES	NOTE & APPROVAL
	K- VILLA	PROJECT	: K - VILLA	PIC	: FIKRIALIANSYAH	DATE	DESCRIPTION	TRUSS LAYOUT	1 : 180	19.07.2025	AR.06.001	
		OWNER	: BENOIT BOUGRIER	ARCHITECT/TEAM LEADER	: MUHYIDDIN NURMAYAN AHNAF, S.Ars							
		DRAWN BY	: DRAW LAB. STUDIO	DRAFTMAN	: ADHIYA SYAHBANI FAISAL ROZAN							
		APPROVE BY	: -	STRUCTURE ENGINEER	: JEFRI PRATAMA, ST							
				ME ENGINEER	: TENI IRAWAN							DRAWING STATUS : FOR CONSTRUCTION

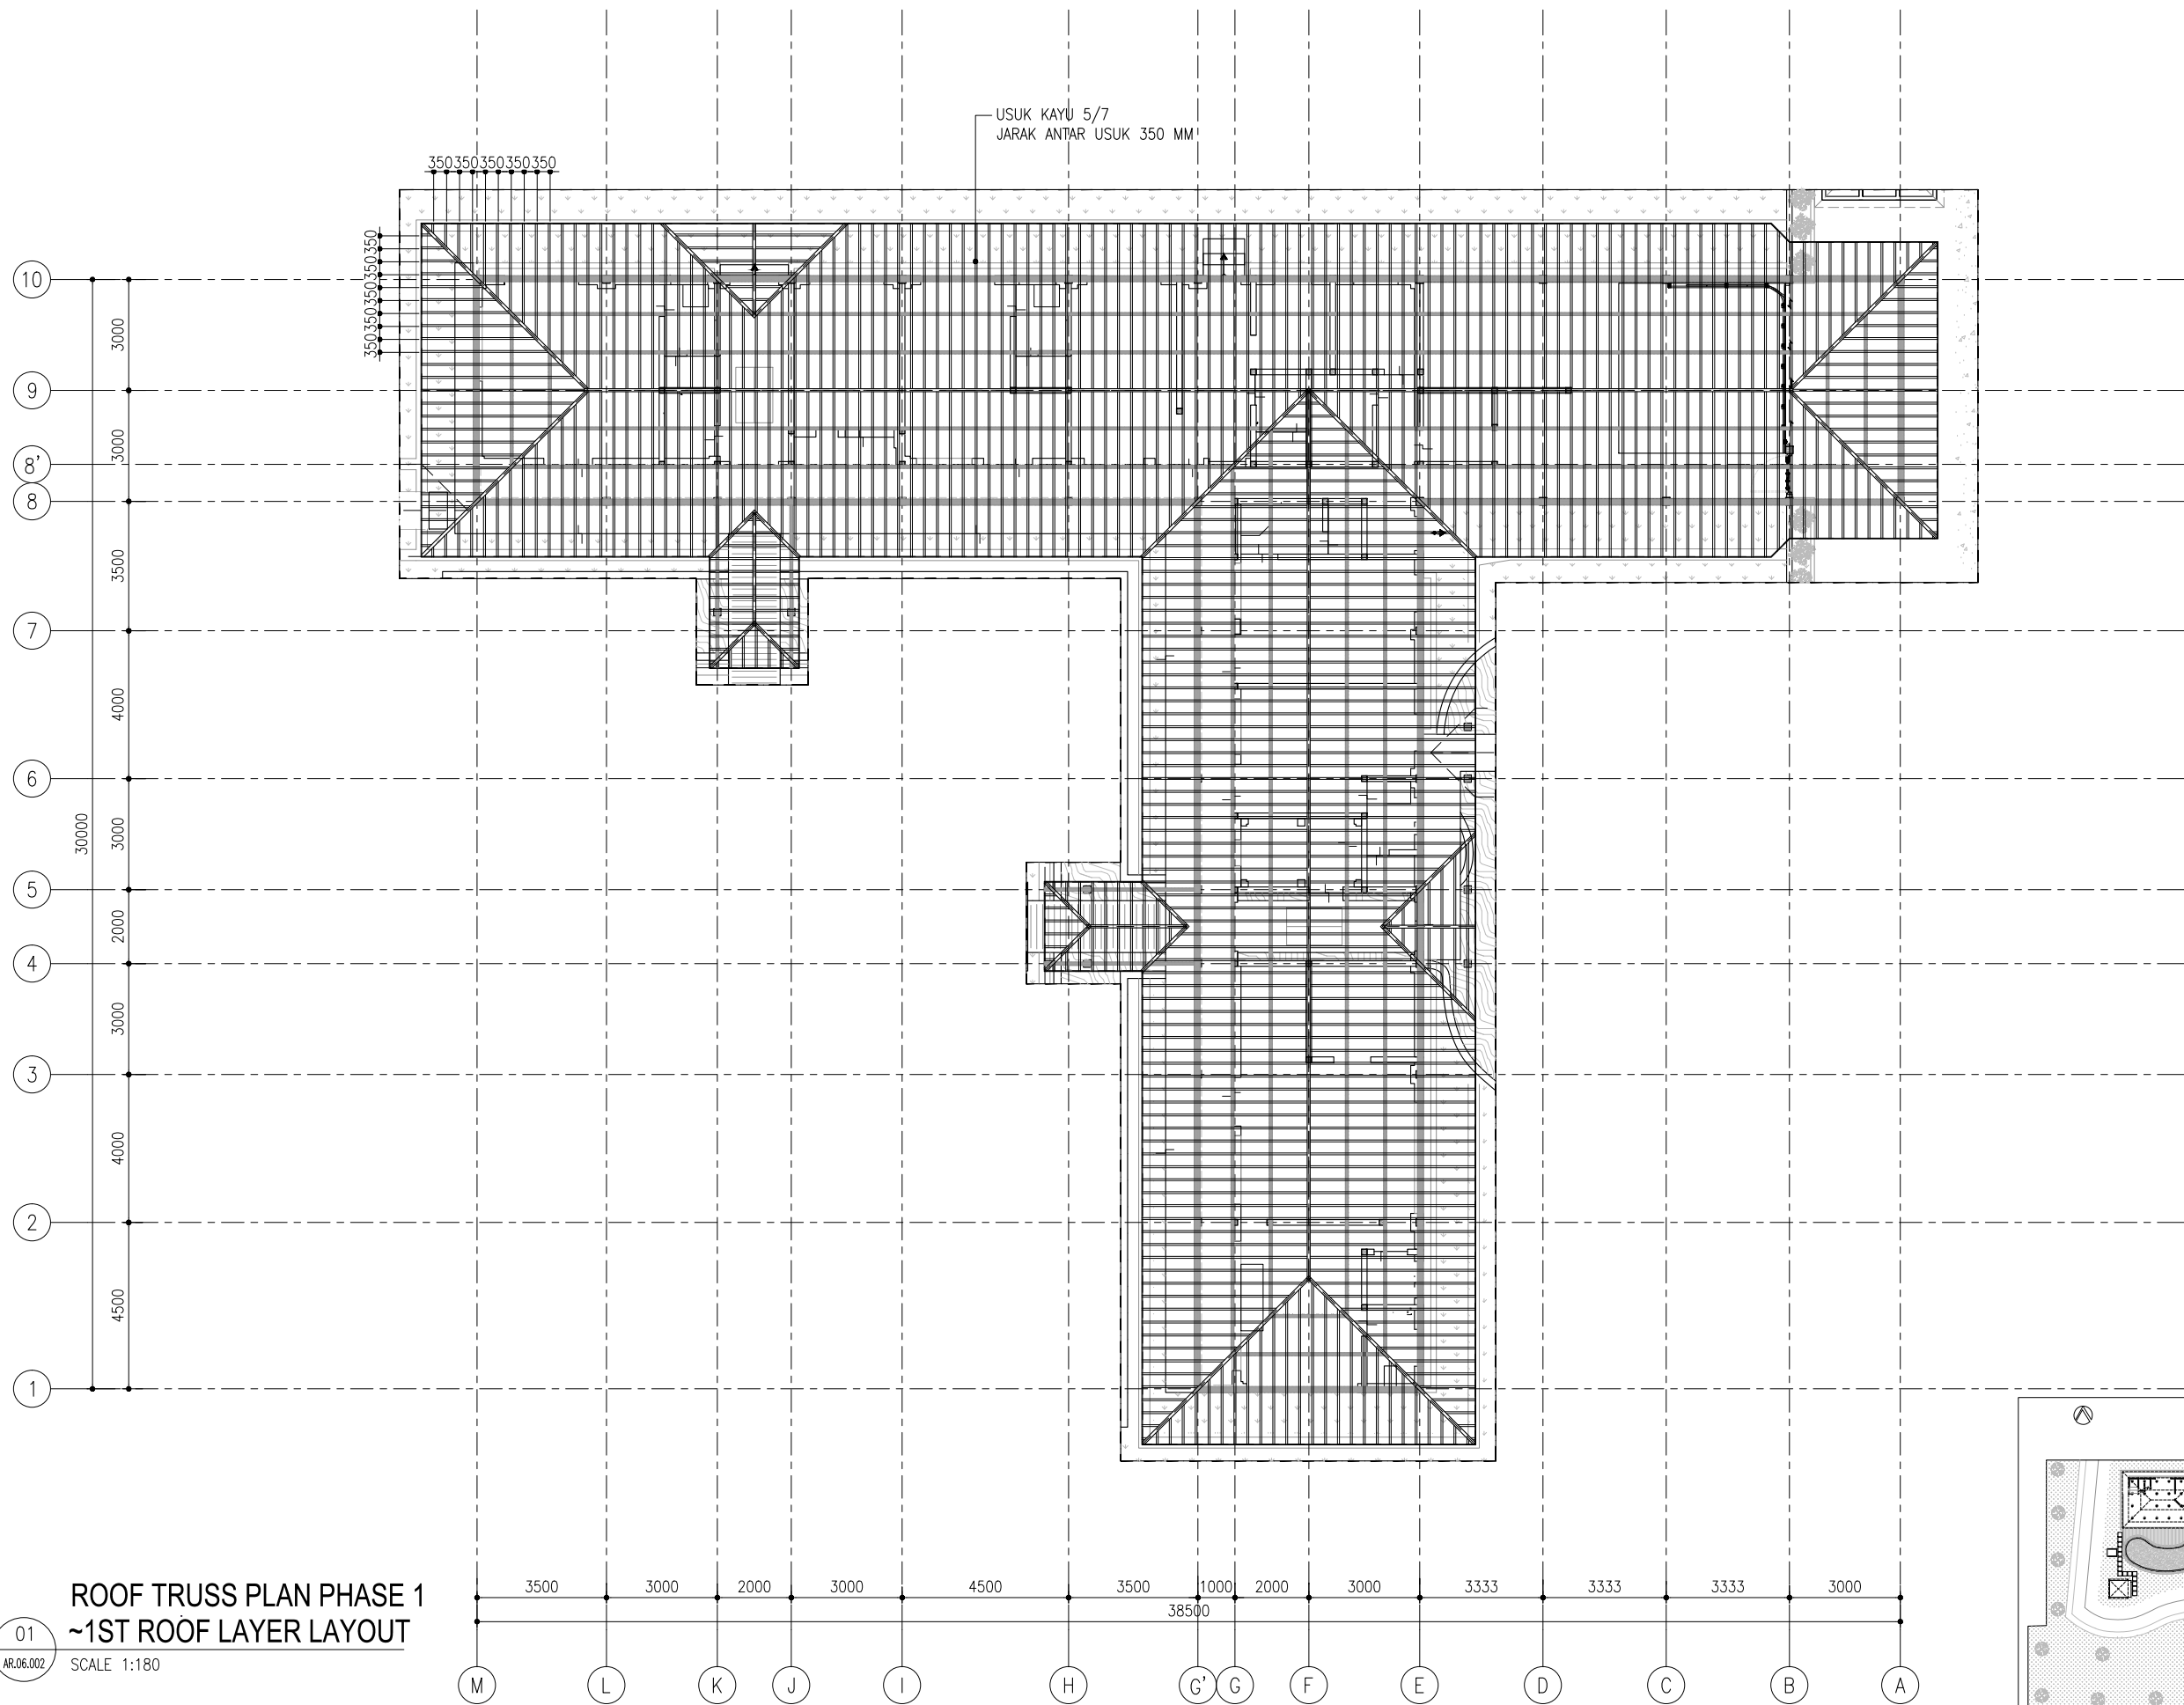


01
AR.06.002


ROOF TRUSS PLAN PHASE 1
~1ST ROOF LAYER LAYOUT

SCALE 1:180


KEYPLAN
NTS

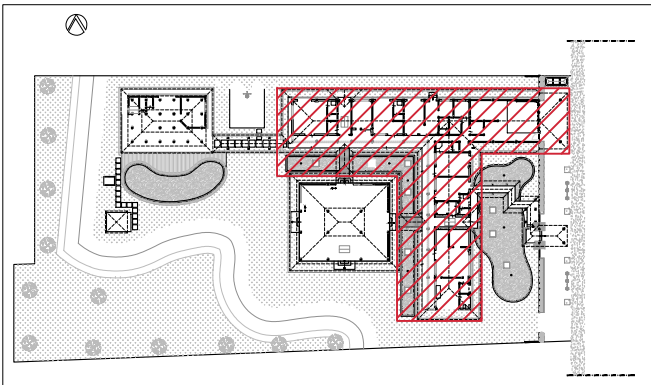

DRAW LAB	PROJECT TITLE		TEAM		ISSUANCE		DRAWING & SCALE		DATE	SHEET NO.	NOTES	NOTE & APPROVAL
	K- VILLA	PROJECT	: K - VILLA	PIC	: FIKRIALIANSYAH	DATE	DESCRIPTION	1ST ROOF LAYER LAYOUT	1 : 180	19.07.2025	AR.06.002	
		OWNER	: BENOIT BOUGRIER	ARCHITECT/TEAM LEADER	: MUHYIDDIN NURMAYAN AHNAF, S.Ars							
		DRAWN BY	: DRAW LAB. STUDIO	DRAFTMAN	: ADHIYA SYAHBANI FAISAL ROZAN							
		APPROVE BY	: -	STRUCTURE ENGINEER	: JEFRI PRATAMA, ST							
				ME ENGINEER	: TENI IRAWAN							DRAWING STATUS : FOR CONSTRUCTION

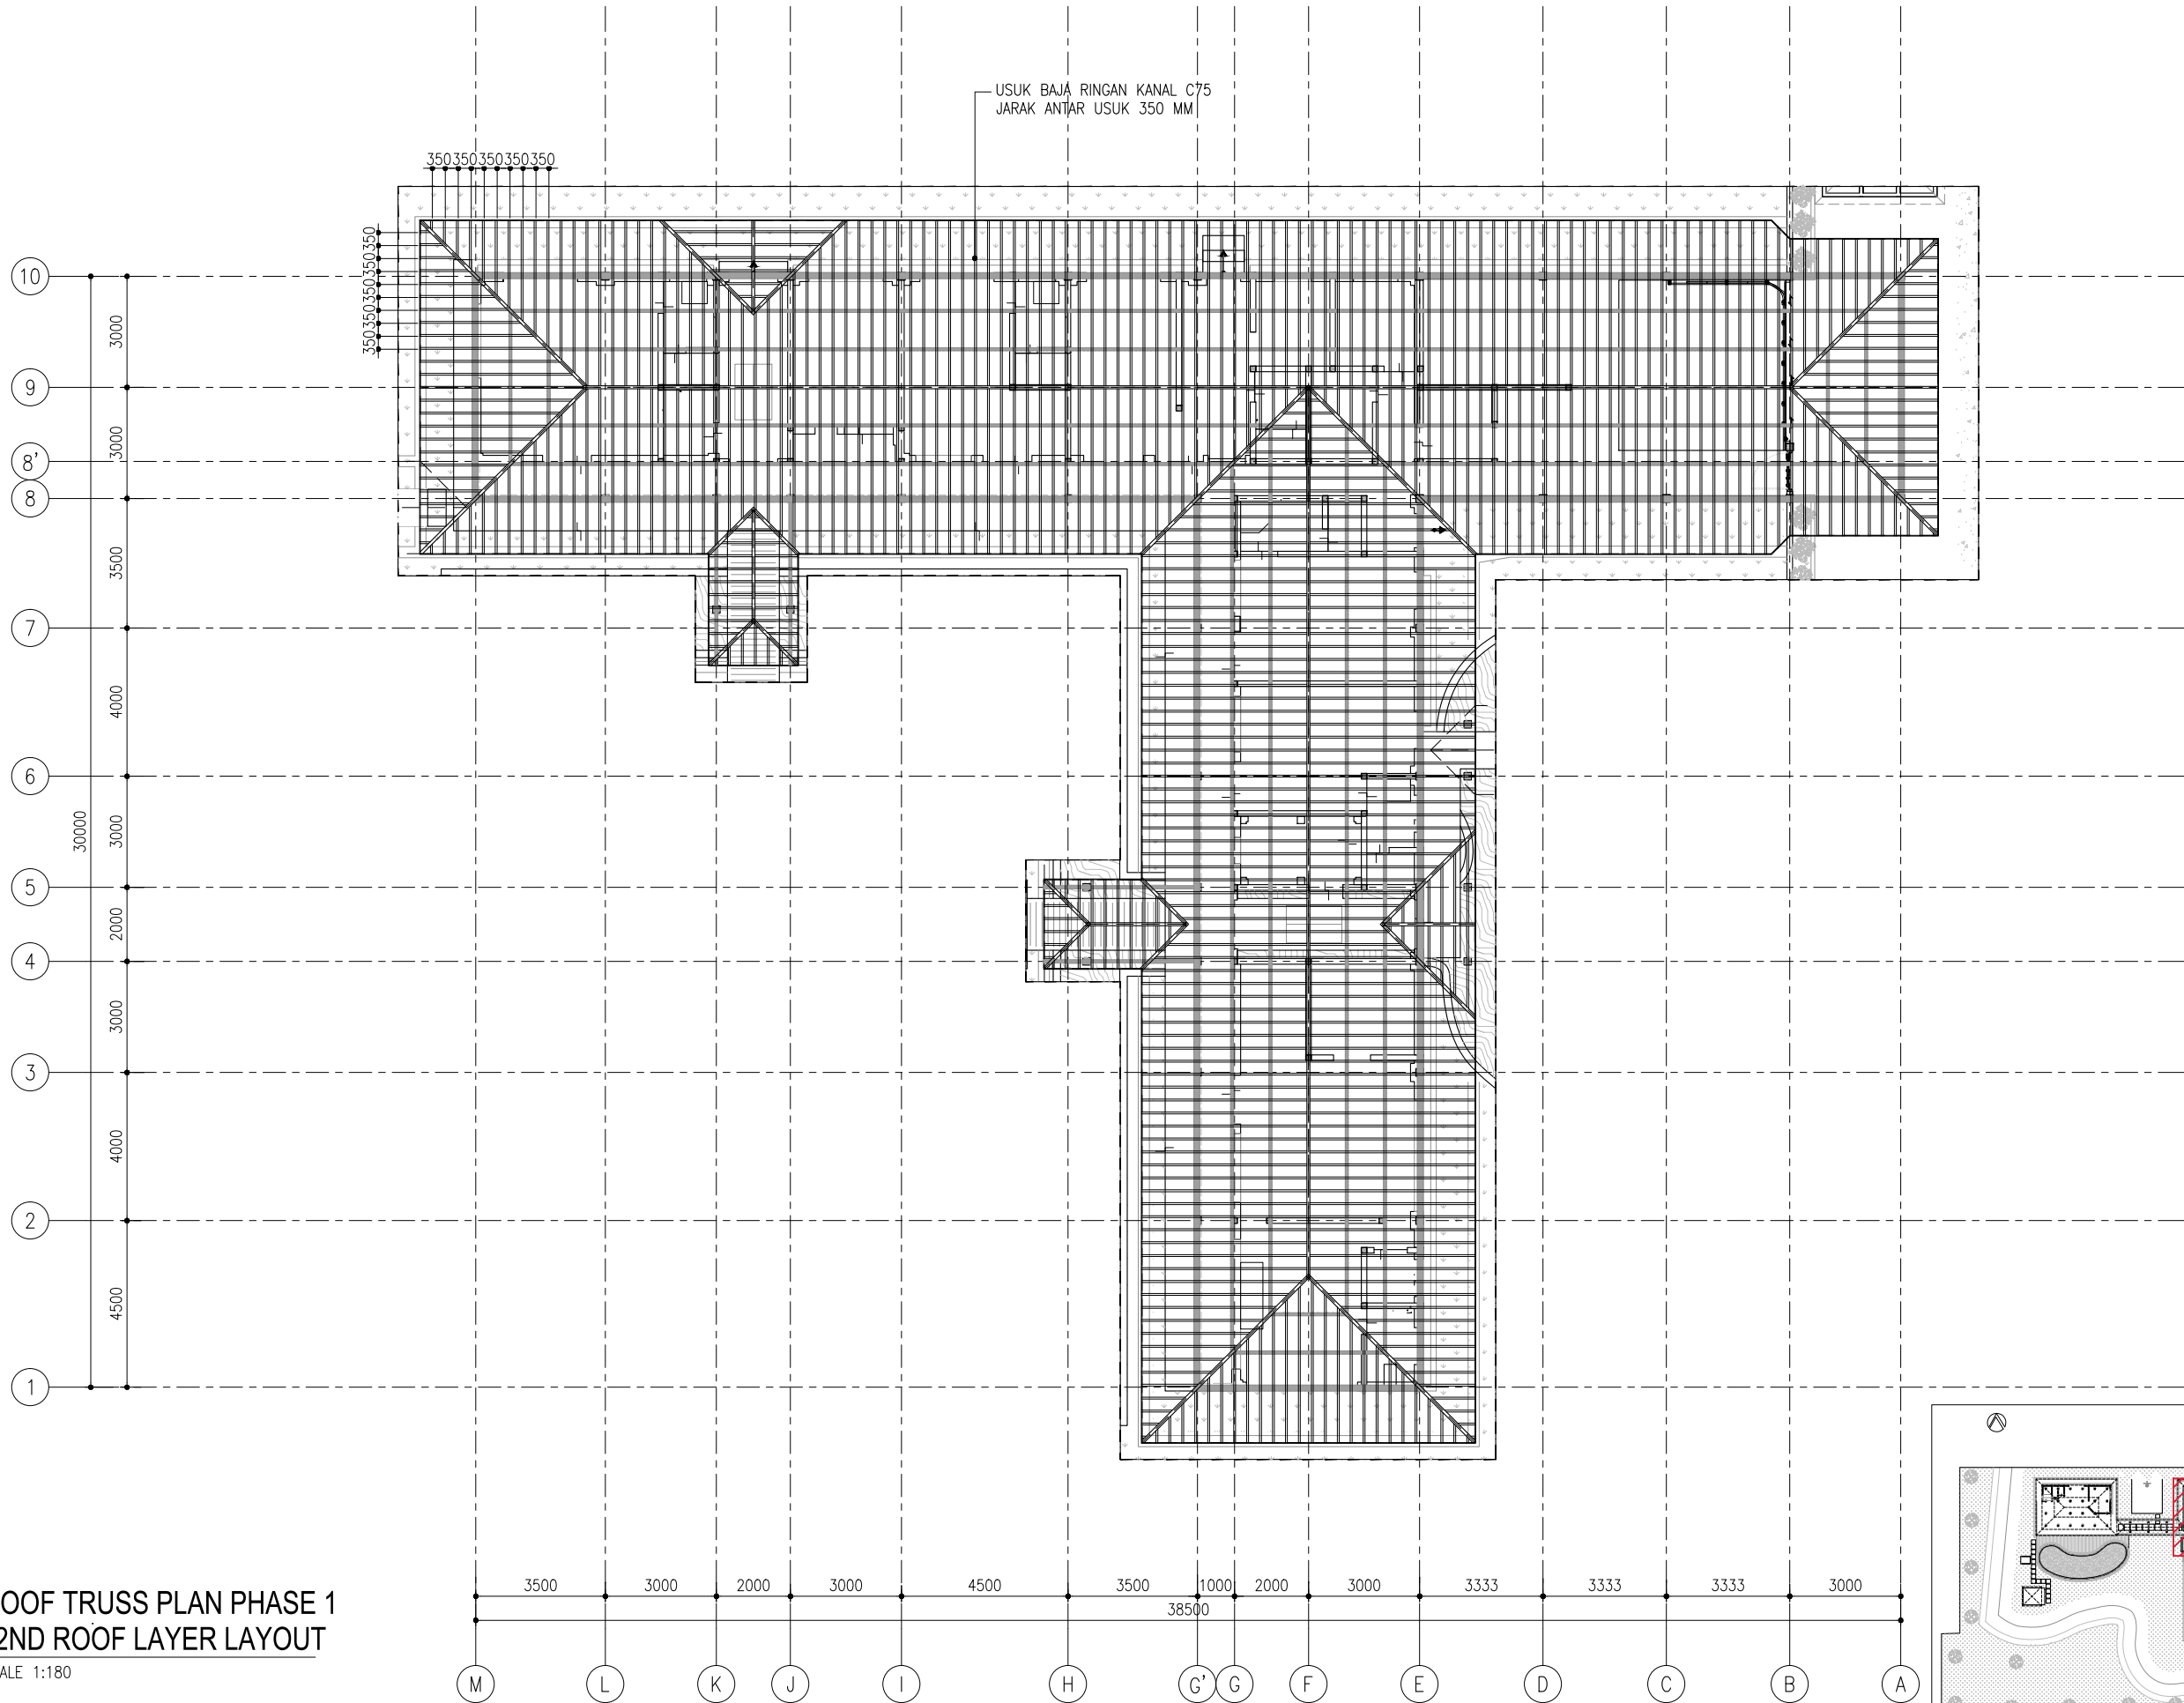


KEYPLAN
NTS

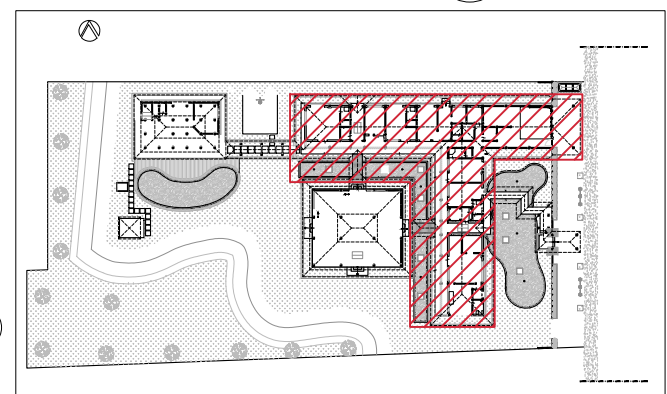

01
AR.06.003
ROOF TRUSS PLAN PHASE 1
~2ND ROOF LAYER LAYOUT
SCALE 1:180

DRAW LAB	PROJECT TITLE		TEAM		ISSUANCE		DRAWING & SCALE		DATE	SHEET NO.	NOTES	NOTE & APPROVAL	
	K- VILLA	PROJECT	: K - VILLA	PIC	: FIKRIALIANSYAH	DATE	DESCRIPTION	2ND ROOF LAYER LAYOUT	1 : 180	19.07.2025	AR.06.003		DRAWING STATUS : FOR CONSTRUCTION
		OWNER	: BENOIT BOUGRIER	ARCHITECT/TEAM LEADER	: MUHYIDDIN NURMAYAN AHNAF, S.Ars								
		DRAWN BY	: DRAW LAB. STUDIO	DRAFTMAN	: ADHIYA SYAHBANI FAISAL ROZAN								
				STRUCTURE ENGINEER	: JEFRI PRATAMA, ST								
		APPROVE BY	: -	ME ENGINEER	: TENI IRAWAN								

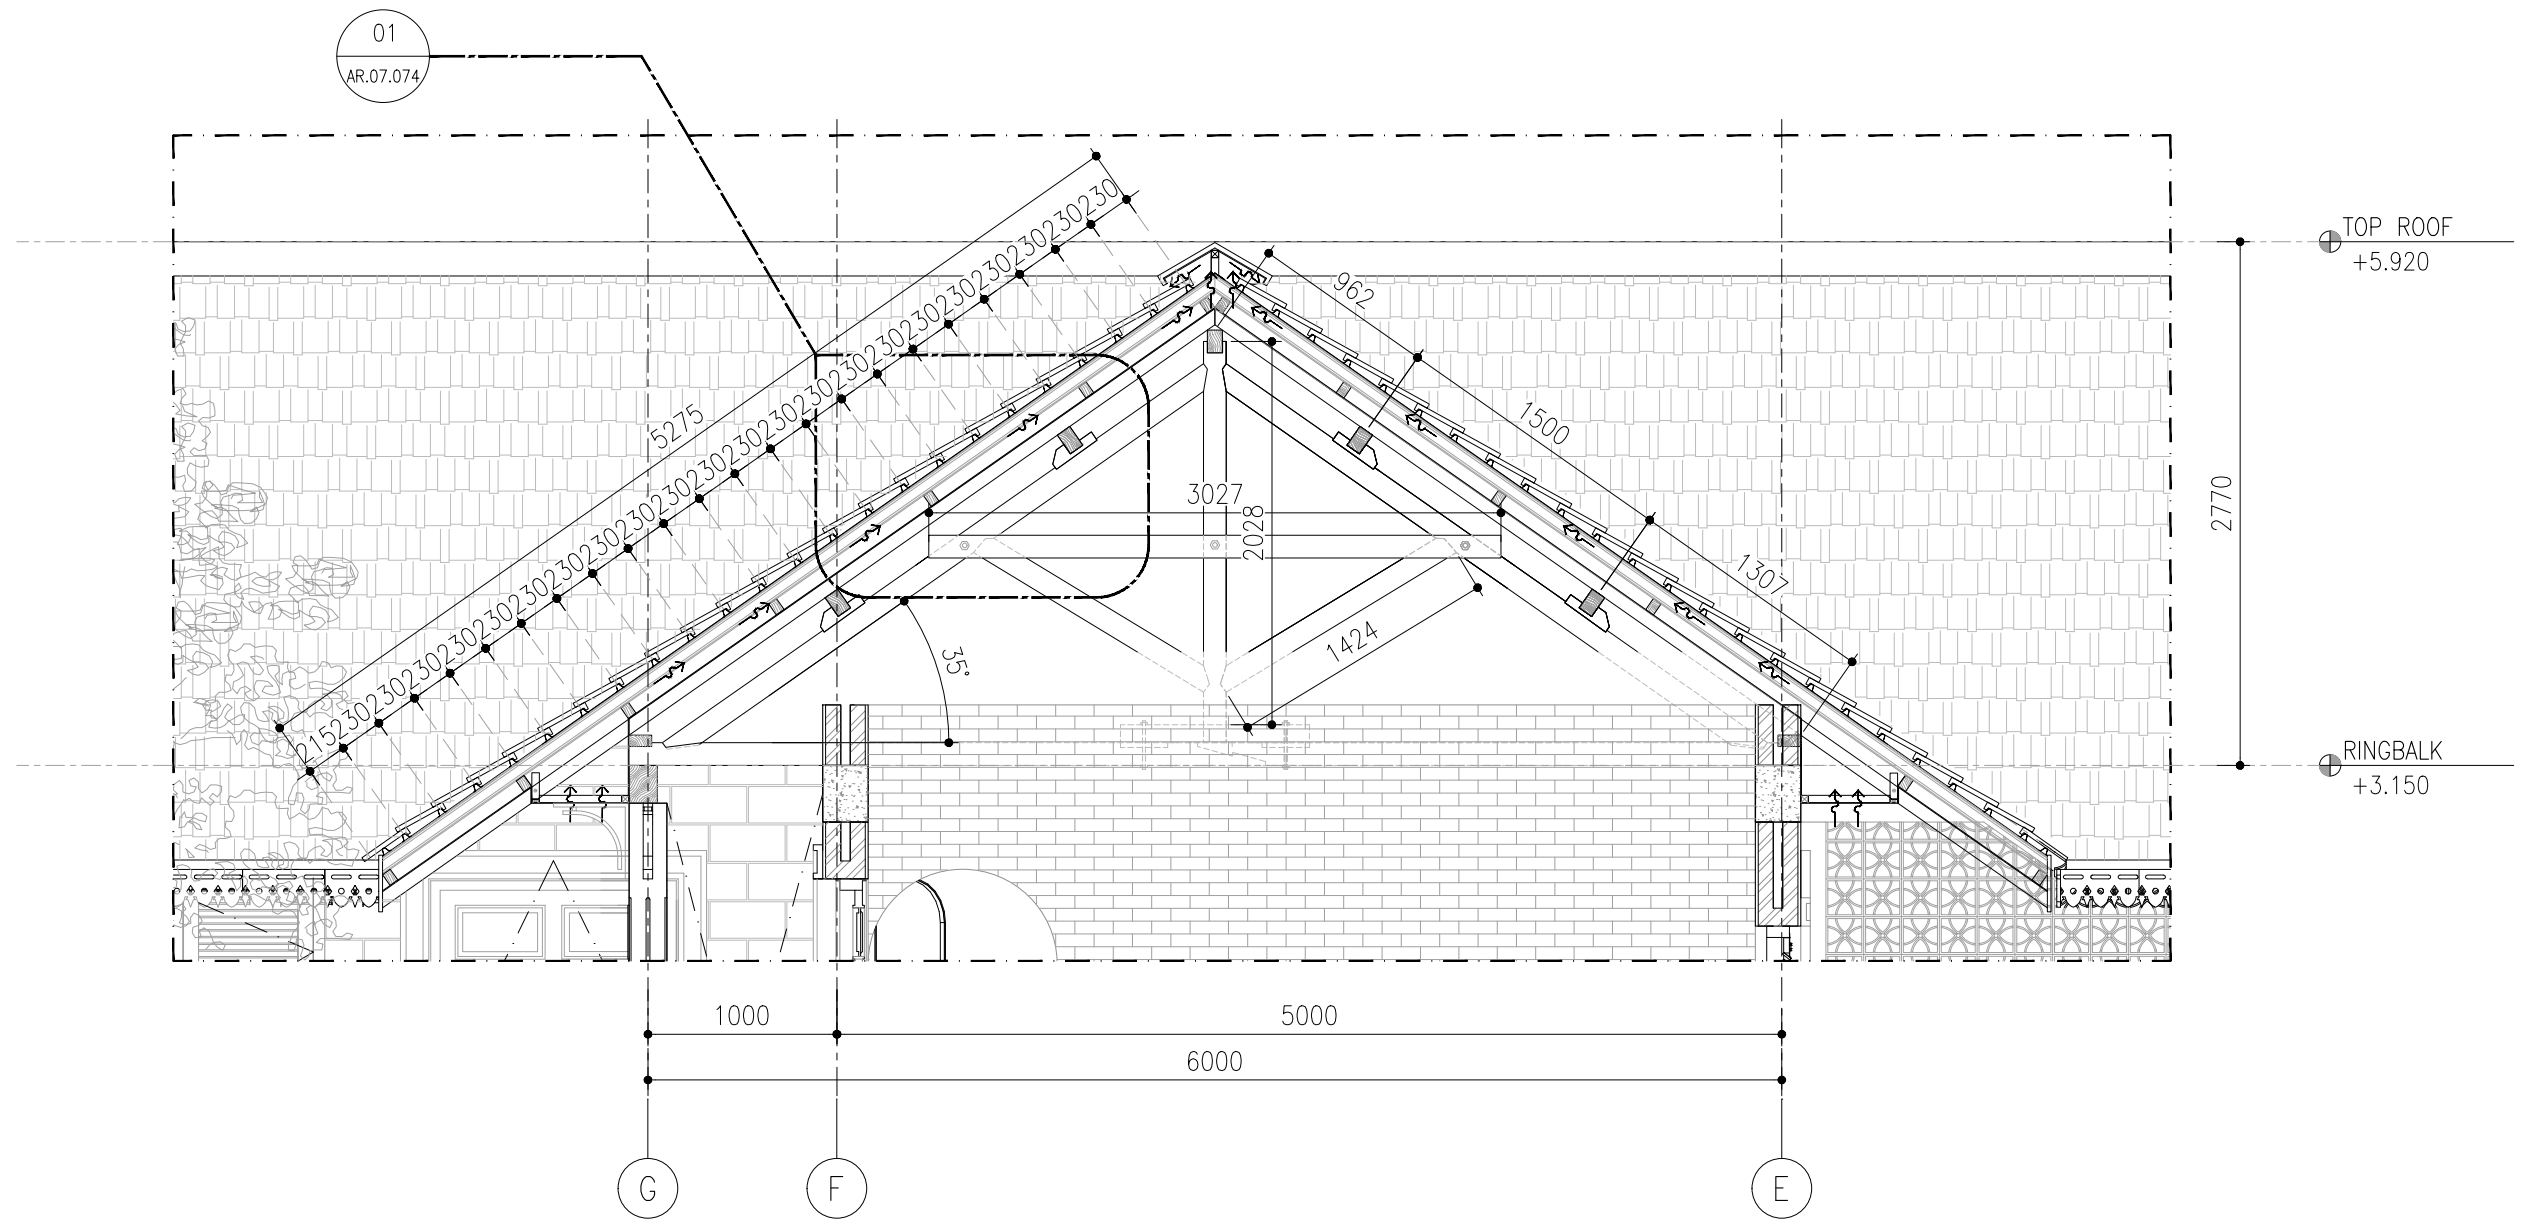


DOUBLE ROOF DETAIL
~DETAIL TRUSS

01
AR.06.011

SCALE 1 : 4 0

DRAW LAB	PROJECT TITLE		TEAM		ISSUANCE		DRAWING & SCALE		DATE	SHEET NO.	NOTES	NOTE & APPROVAL
	K- VILLA	PROJECT	: K- VILLA	PIC	: FIKRIALANSYAH	DATE	DESCRIPTION	DETAIL TRUSS	1 : 40	19.07.2025	AR.06.011	
		OWNER	: BENOIT BOUGRIER	ARCHITECT/TEAM LEADER	: MUHYIDDIN NURMAYAN AHNAF, S.Ars							
		DRAWN BY	: DRAW LAB. STUDIO	DRAFTMAN	: ADHIYA SYAHBANI FAISAL ROZAN							
		APPROVE BY	: -	STRUCTURE ENGINEER	: JEFRI PRATAMA, ST							
				ME ENGINEER	: TENI IRAWAN							DRAWING STATUS : FOR CONSTRUCTION

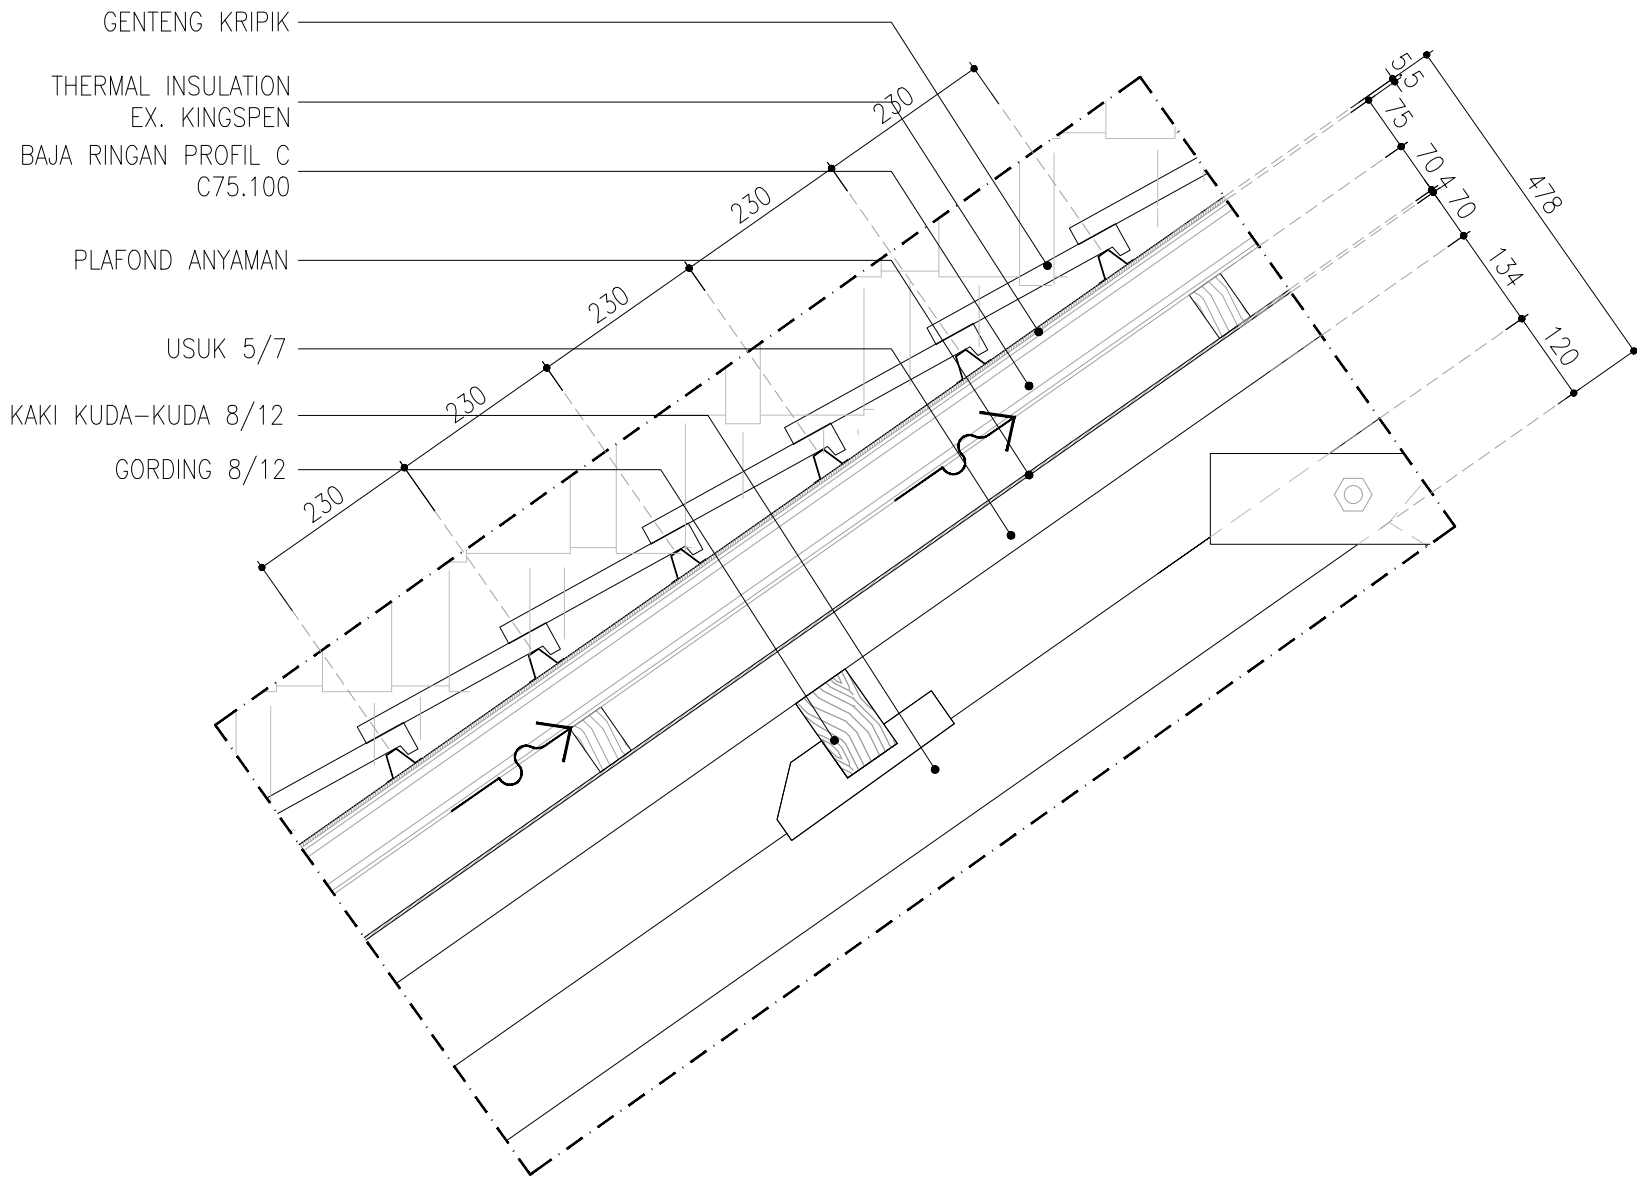

DOUBLE ROOF DETAIL
~DETAIL 01
SCALE 1 : 1 0

DRAW LAB	PROJECT TITLE	TEAM			ISSUANCE		DRAWING & SCALE		DATE	SHEET NO.	NOTES	NOTE & APPROVAL
	K- VILLA	PROJECT : K - VILLA	PIC	: FIKRIALANSYAH	DATE	DESCRIPTION	DETAIL 01	1 : 10	19.07.2025	AR.06.012		DRAWING STATUS : FOR CONSTRUCTION
		OWNER : BENOIT BOUGRIER	ARCHITECT/TEAM LEADER	: MUHYIDDIN NURMAYAN AHNAF, S.Ars								
		DRAWN BY : DRAW LAB. STUDIO	DRAFTMAN	: ADHIYA SYAHBANI FAISAL ROZAN								
		APPROVE BY : -	STRUCTURE ENGINEER	: JEFRI PRATAMA, ST								
		ME ENGINEER	: TENI IRAWAN									