



- ZEN'S HOUSE_CIPAYUNG -
ARCHITECTURAL DRAWING

2016 / 11 / 20

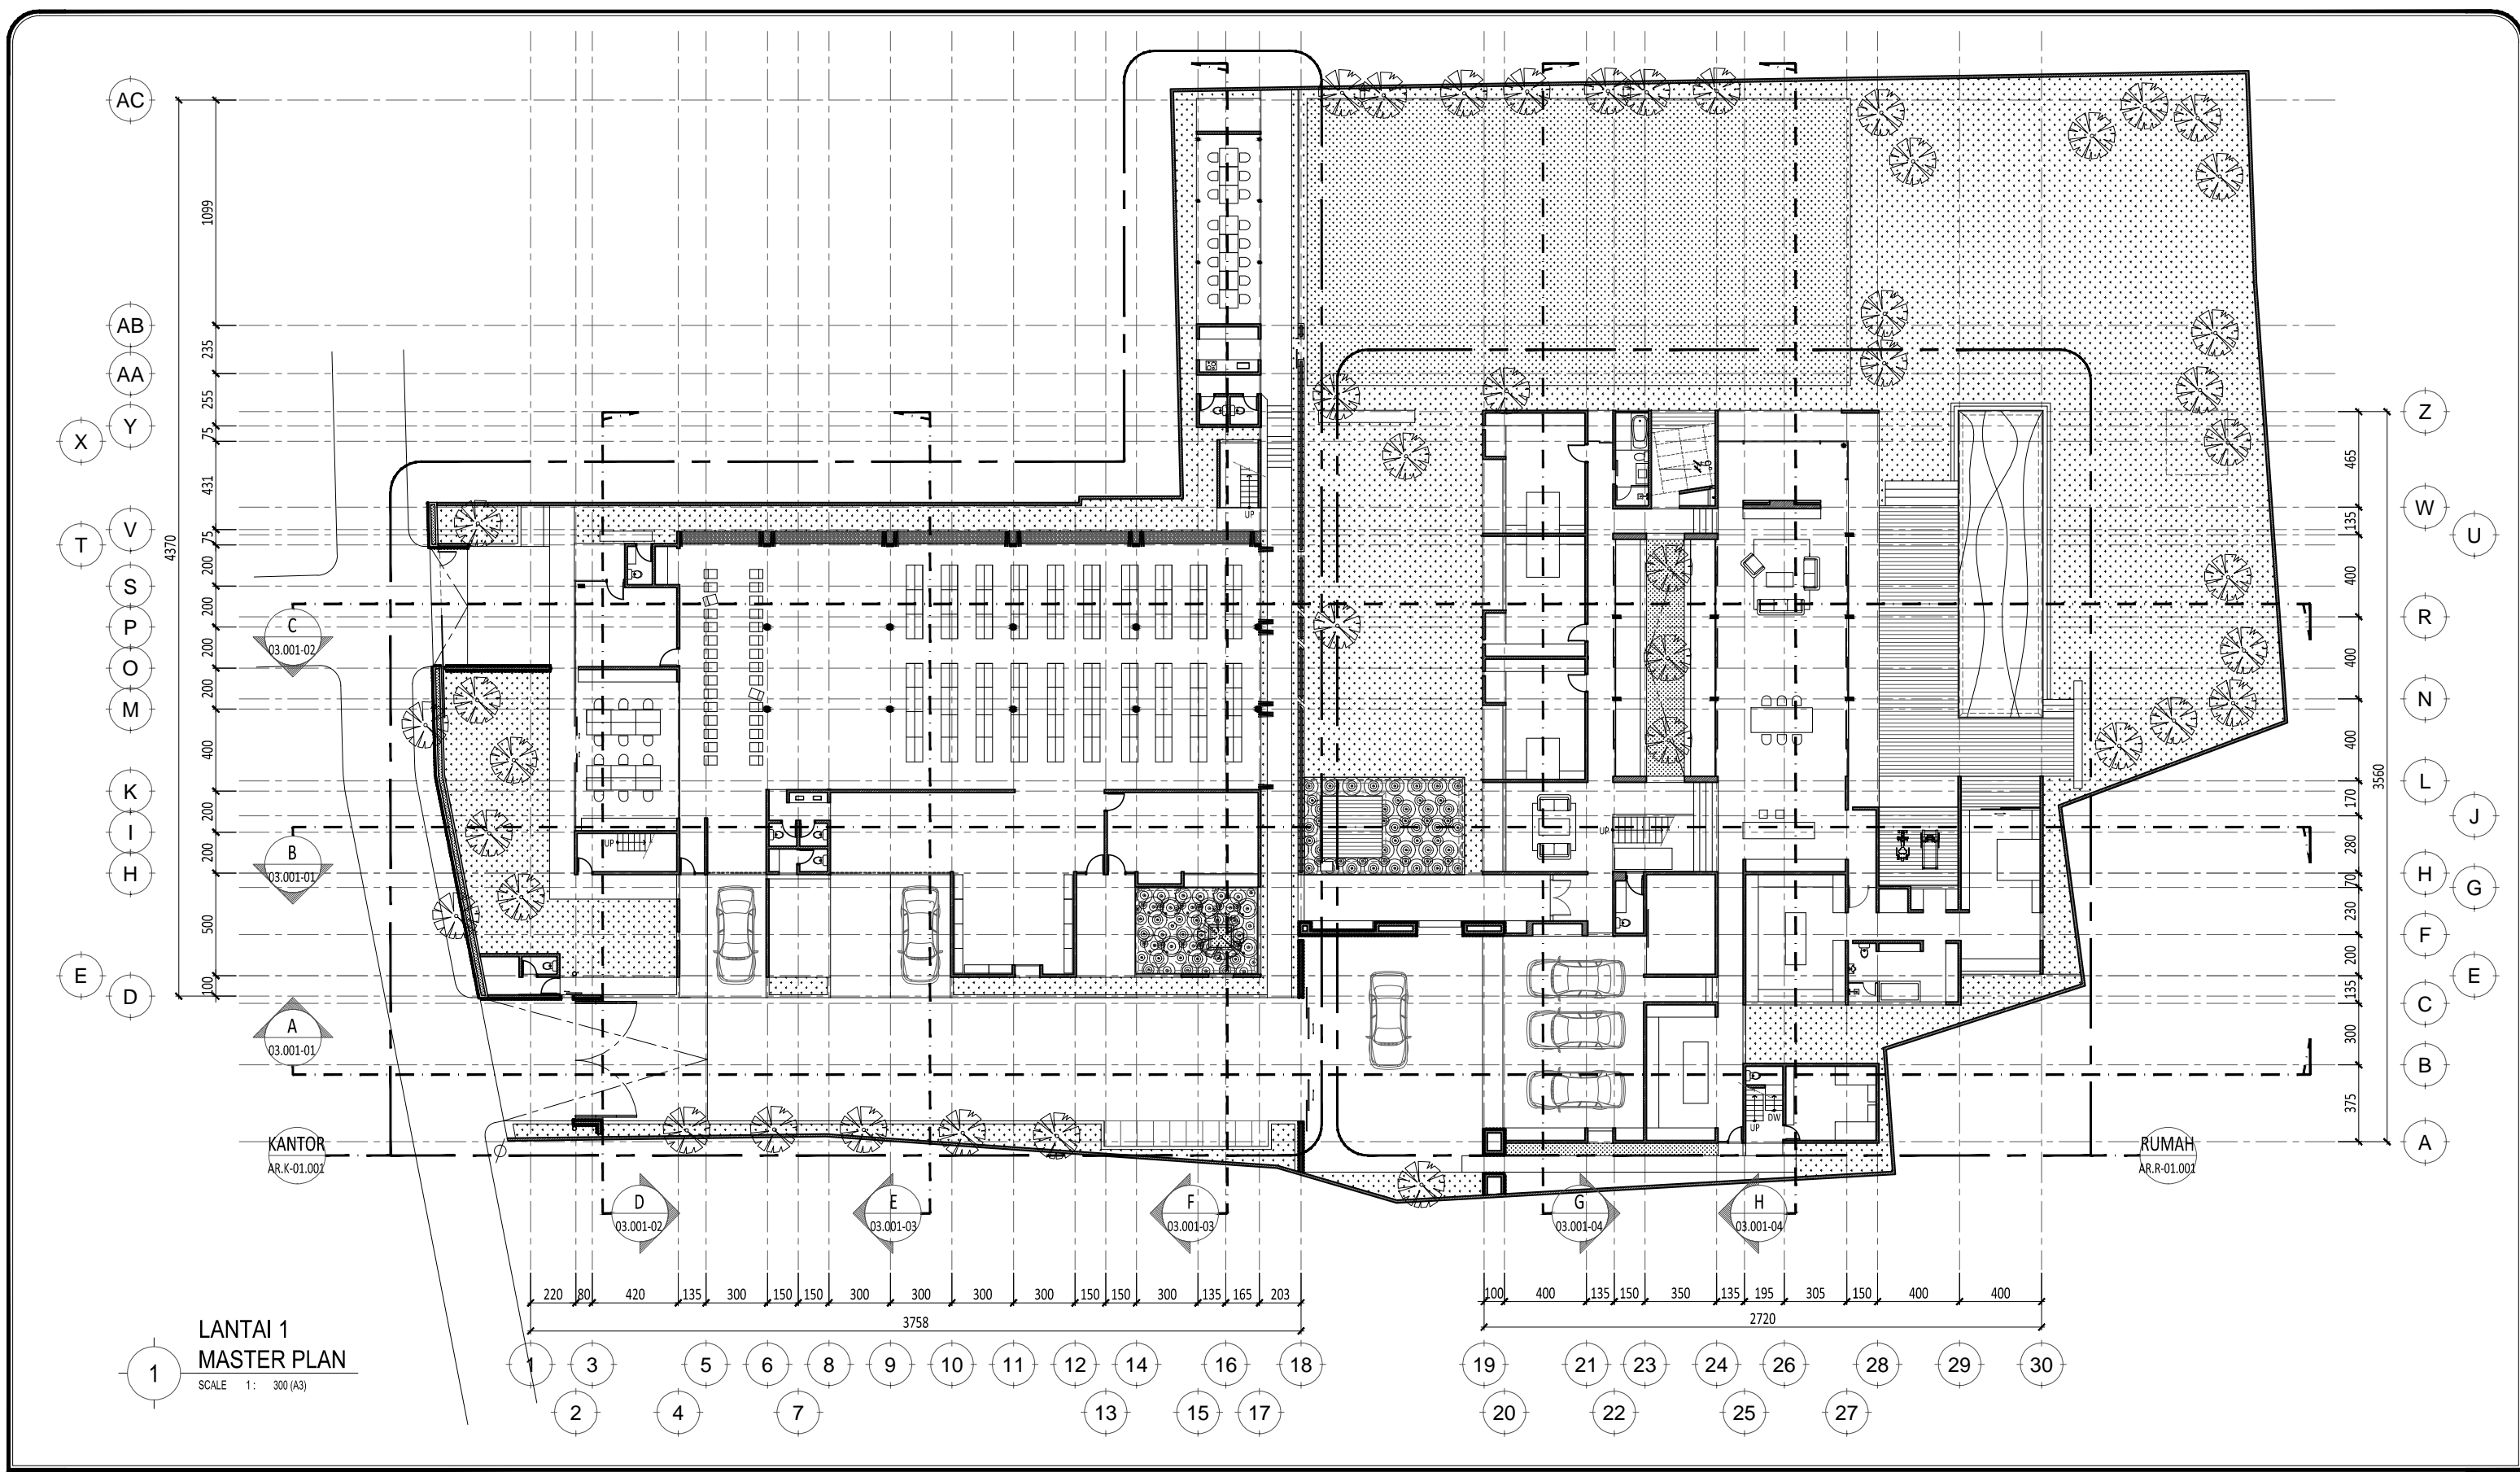

E:\NR_design\Project\Zen's House - Cipayung\drawing\cad\arsitektur\DD\AR.MP-01.001 - Master Plan.dwg


Drawing Information : Drawn by : Radit_NR Project Architect : Sony Restu W & Ary Wibowo Structural Engineer : - ME Engineer : - Contractor : - COPYRIGHT NO PART OF THIS DOCUMENT MAY BE REPRODUCED, TRANSMITTED, OR RECORDED IN ANY FORM OF OTHERWISE WITHOUT PRIOR WRITTEN PERMISSION OF THE ARCHITECT/ENGINEERS.		Client : Project : ZEN'S HOUSE	<table border="1"> <thead> <tr> <th>NO.</th> <th>DATE</th> <th>REVISED / ISSUE</th> <th>MARK</th> </tr> </thead> <tbody> <tr> <td>01.</td> <td>2016/10/21</td> <td>R 0</td> <td></td> </tr> <tr> <td>02.</td> <td>2016/11/08</td> <td>R 1</td> <td></td> </tr> <tr> <td>03.</td> <td></td> <td></td> <td></td> </tr> <tr> <td>04.</td> <td></td> <td></td> <td></td> </tr> <tr> <td>05.</td> <td></td> <td></td> <td></td> </tr> <tr> <td>06.</td> <td></td> <td></td> <td></td> </tr> <tr> <td>06.</td> <td></td> <td></td> <td></td> </tr> </tbody> </table>	NO.	DATE	REVISED / ISSUE	MARK	01.	2016/10/21	R 0		02.	2016/11/08	R 1		03.				04.				05.				06.				06.				Legend : 	Drawing Title : MASTER PLAN LANTAI 1	<table border="1"> <tr> <td>Project No.</td> <td>-</td> </tr> <tr> <td>Status</td> <td>DESIGN DEVELOPMENT</td> </tr> <tr> <td>Date</td> <td>-</td> </tr> <tr> <td>Scale</td> <td>1 : 300 A3</td> </tr> <tr> <td colspan="2" style="text-align: center;">Drawing Number</td> </tr> <tr> <td colspan="2" style="text-align: center;">AR.MP-01.001-01</td> </tr> </table>	Project No.	-	Status	DESIGN DEVELOPMENT	Date	-	Scale	1 : 300 A3	Drawing Number		AR.MP-01.001-01	
NO.	DATE	REVISED / ISSUE	MARK	
01.	2016/10/21	R 0	
02.	2016/11/08	R 1	
03.	
04.	
05.	
06.	
06.	
Project No.	-	
Status	DESIGN DEVELOPMENT	
Date	-	
Scale	1 : 300 A3	
Drawing Number	
AR.MP-01.001-01	

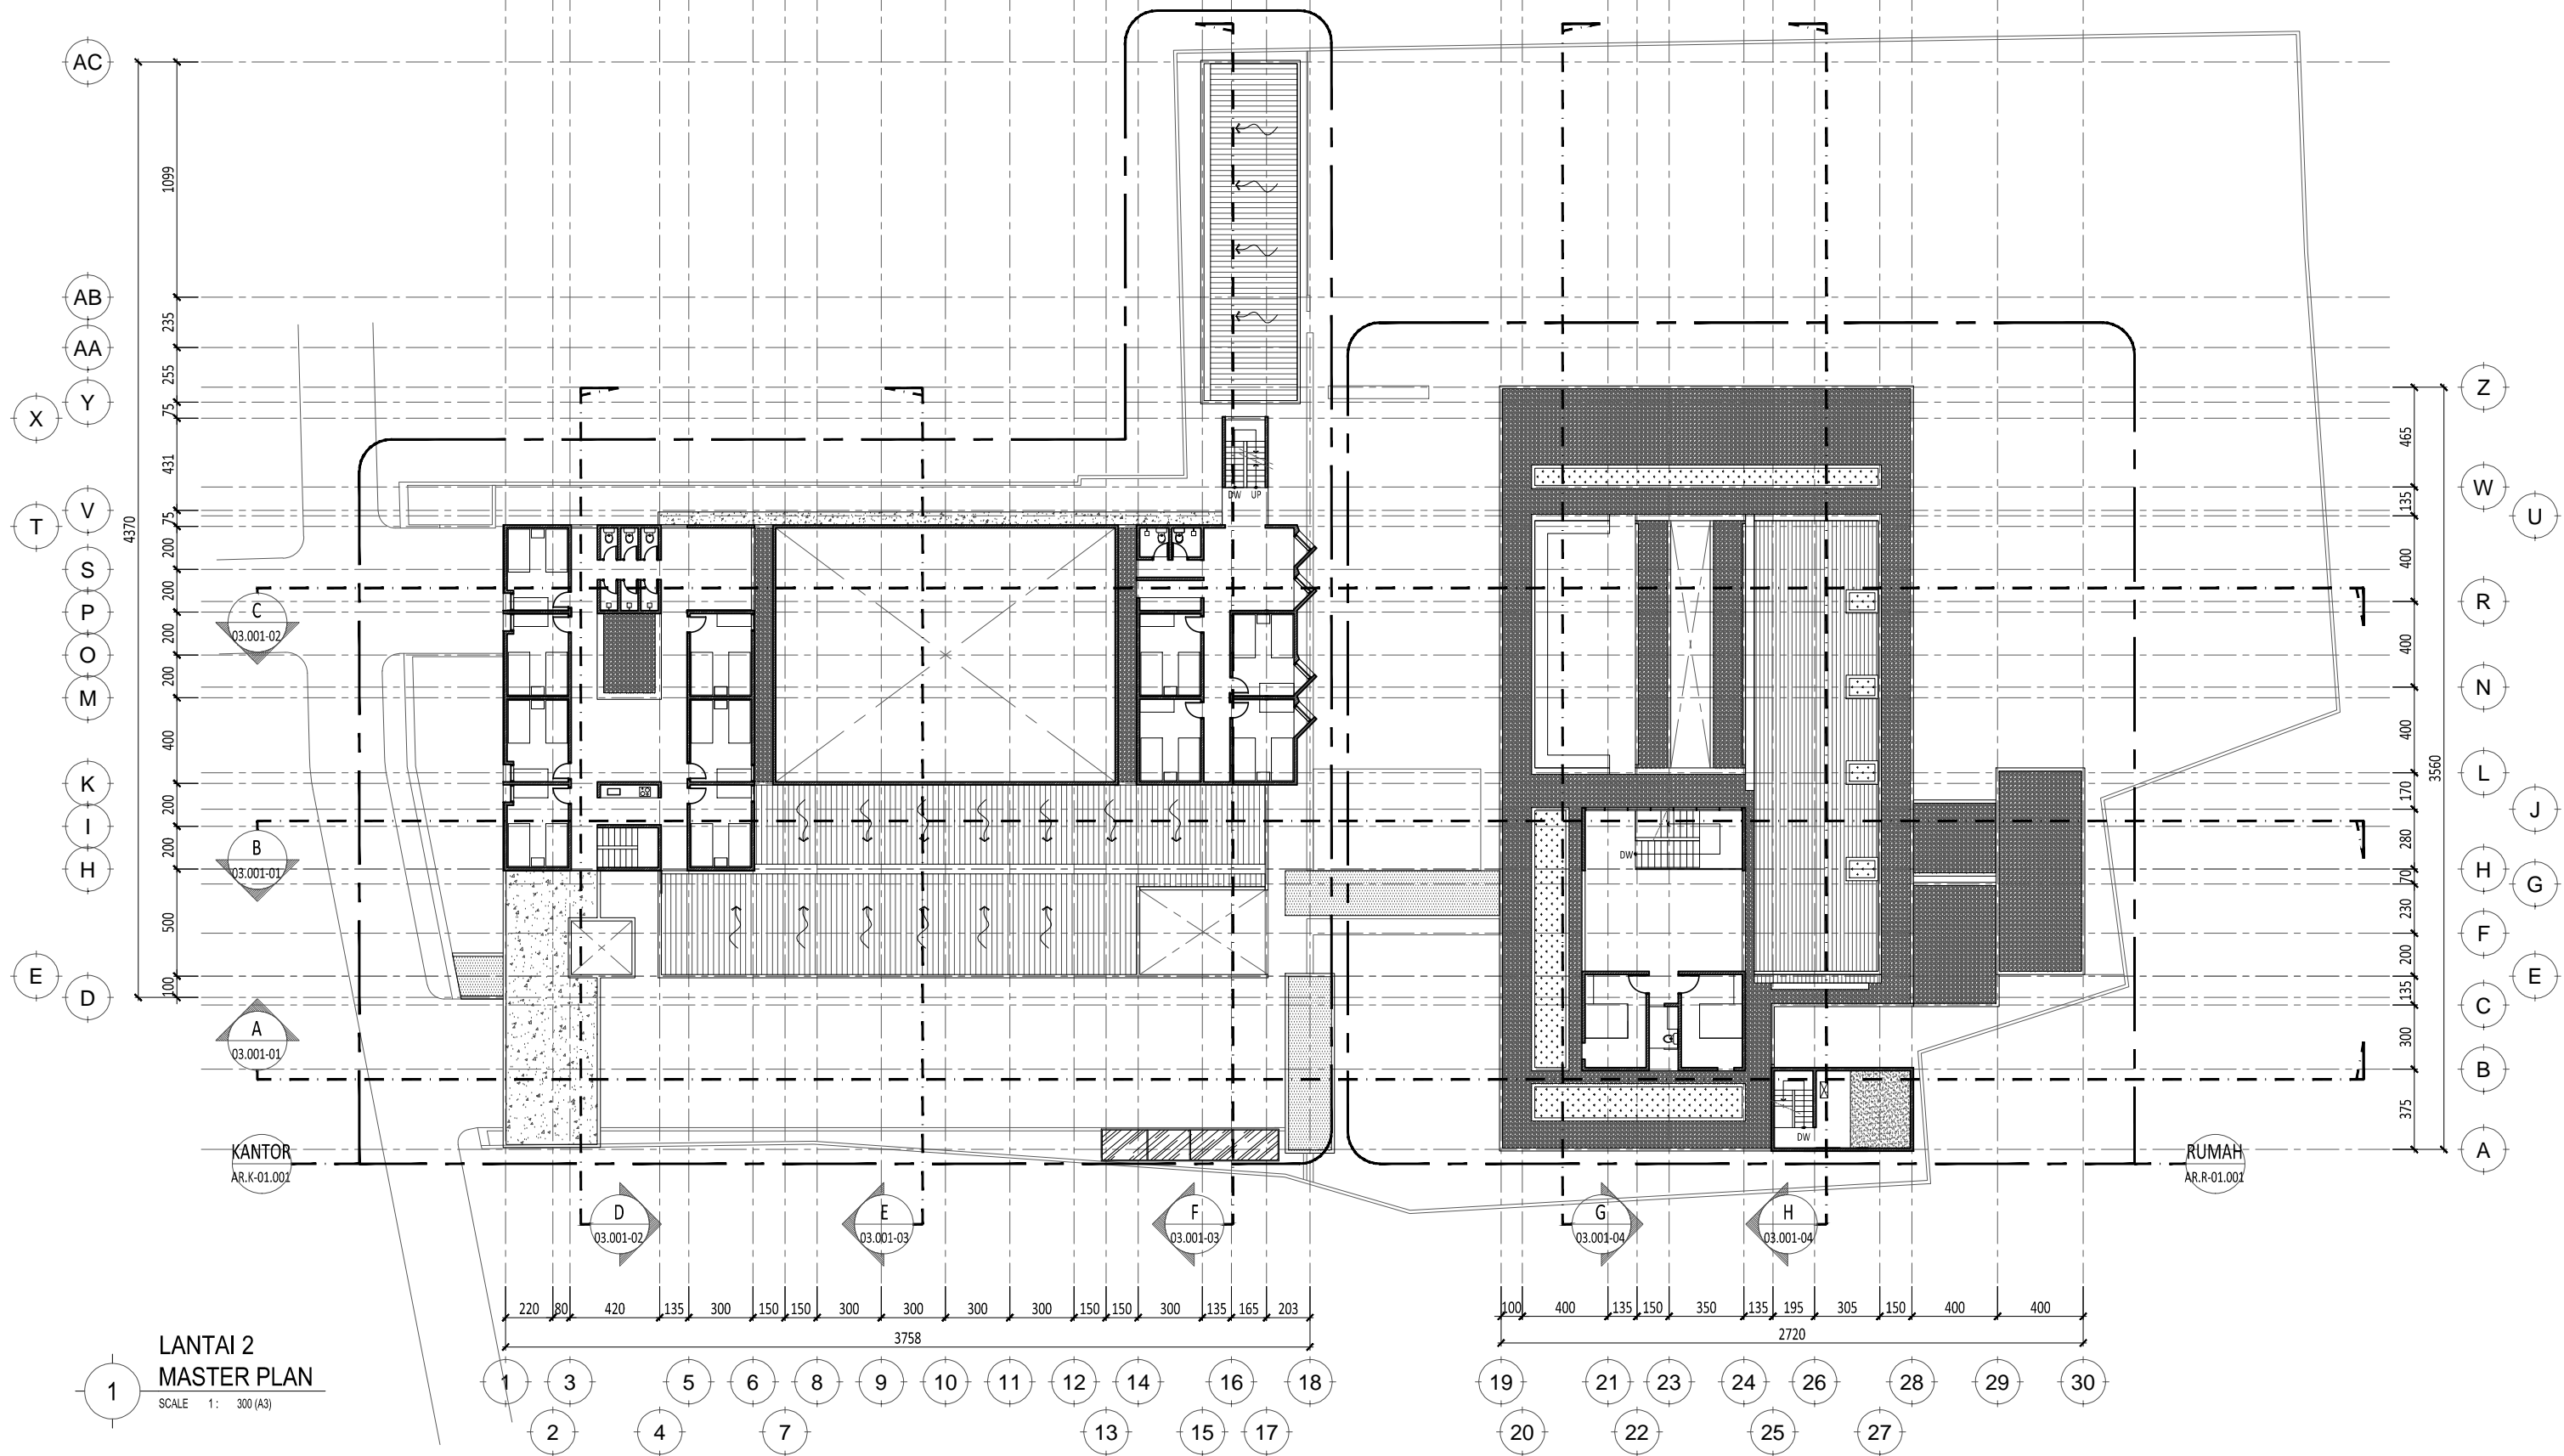

**LANTAI 2
MASTER PLAN**
SCALE 1: 300 (A3)

E:\NR_design\Project\Zen's House - Cipayung\drawing\cad\arsitektur\DD\AR.MP-01.001 - Master Plan.dwg


Drawing Information : Drawn by : Radit_NR Project Architect : Sony Restu W & Ary Wibowo Structural Engineer : - ME Engineer : - Contractor : - COPYRIGHT NO PART OF THIS DOCUMENT MAY BE REPRODUCED, TRANSMITTED, OR RECORDED IN ANY FORM OF OTHERWISE WITHOUT PRIOR WRITTEN PERMISSION OF THE ARCHITECT/ENGINEERS.		Client : Project : ZEN'S HOUSE	<table border="1"> <thead> <tr> <th>NO.</th> <th>DATE</th> <th>REVISED / ISSUE</th> <th>MARK</th> </tr> </thead> <tbody> <tr> <td>01.</td> <td>2016/10/21</td> <td>R 0</td> <td></td> </tr> <tr> <td>02.</td> <td>2016/11/08</td> <td>R 1</td> <td></td> </tr> <tr> <td>03.</td> <td></td> <td></td> <td></td> </tr> <tr> <td>04.</td> <td></td> <td></td> <td></td> </tr> <tr> <td>05.</td> <td></td> <td></td> <td></td> </tr> <tr> <td>06.</td> <td></td> <td></td> <td></td> </tr> <tr> <td>06.</td> <td></td> <td></td> <td></td> </tr> </tbody> </table>	NO.	DATE	REVISED / ISSUE	MARK	01.	2016/10/21	R 0		02.	2016/11/08	R 1		03.				04.				05.				06.				06.				Legend : 	Drawing Title : MASTER PLAN LANTAI 2	<table border="1"> <tr> <td>Project No.</td> <td>-</td> </tr> <tr> <td>Status</td> <td>DESIGN DEVELOPMENT</td> </tr> <tr> <td>Date</td> <td>-</td> </tr> <tr> <td>Scale</td> <td>1 : 300 A3</td> </tr> <tr> <td colspan="2" style="text-align: center;">Drawing Number</td> </tr> <tr> <td colspan="2" style="text-align: center;">AR.MP-01.001-02</td> </tr> </table>	Project No.	-	Status	DESIGN DEVELOPMENT	Date	-	Scale	1 : 300 A3	Drawing Number		AR.MP-01.001-02	
NO.	DATE	REVISED / ISSUE	MARK	
01.	2016/10/21	R 0	
02.	2016/11/08	R 1	
03.	
04.	
05.	
06.	
06.	
Project No.	-	
Status	DESIGN DEVELOPMENT	
Date	-	
Scale	1 : 300 A3	
Drawing Number	
AR.MP-01.001-02	

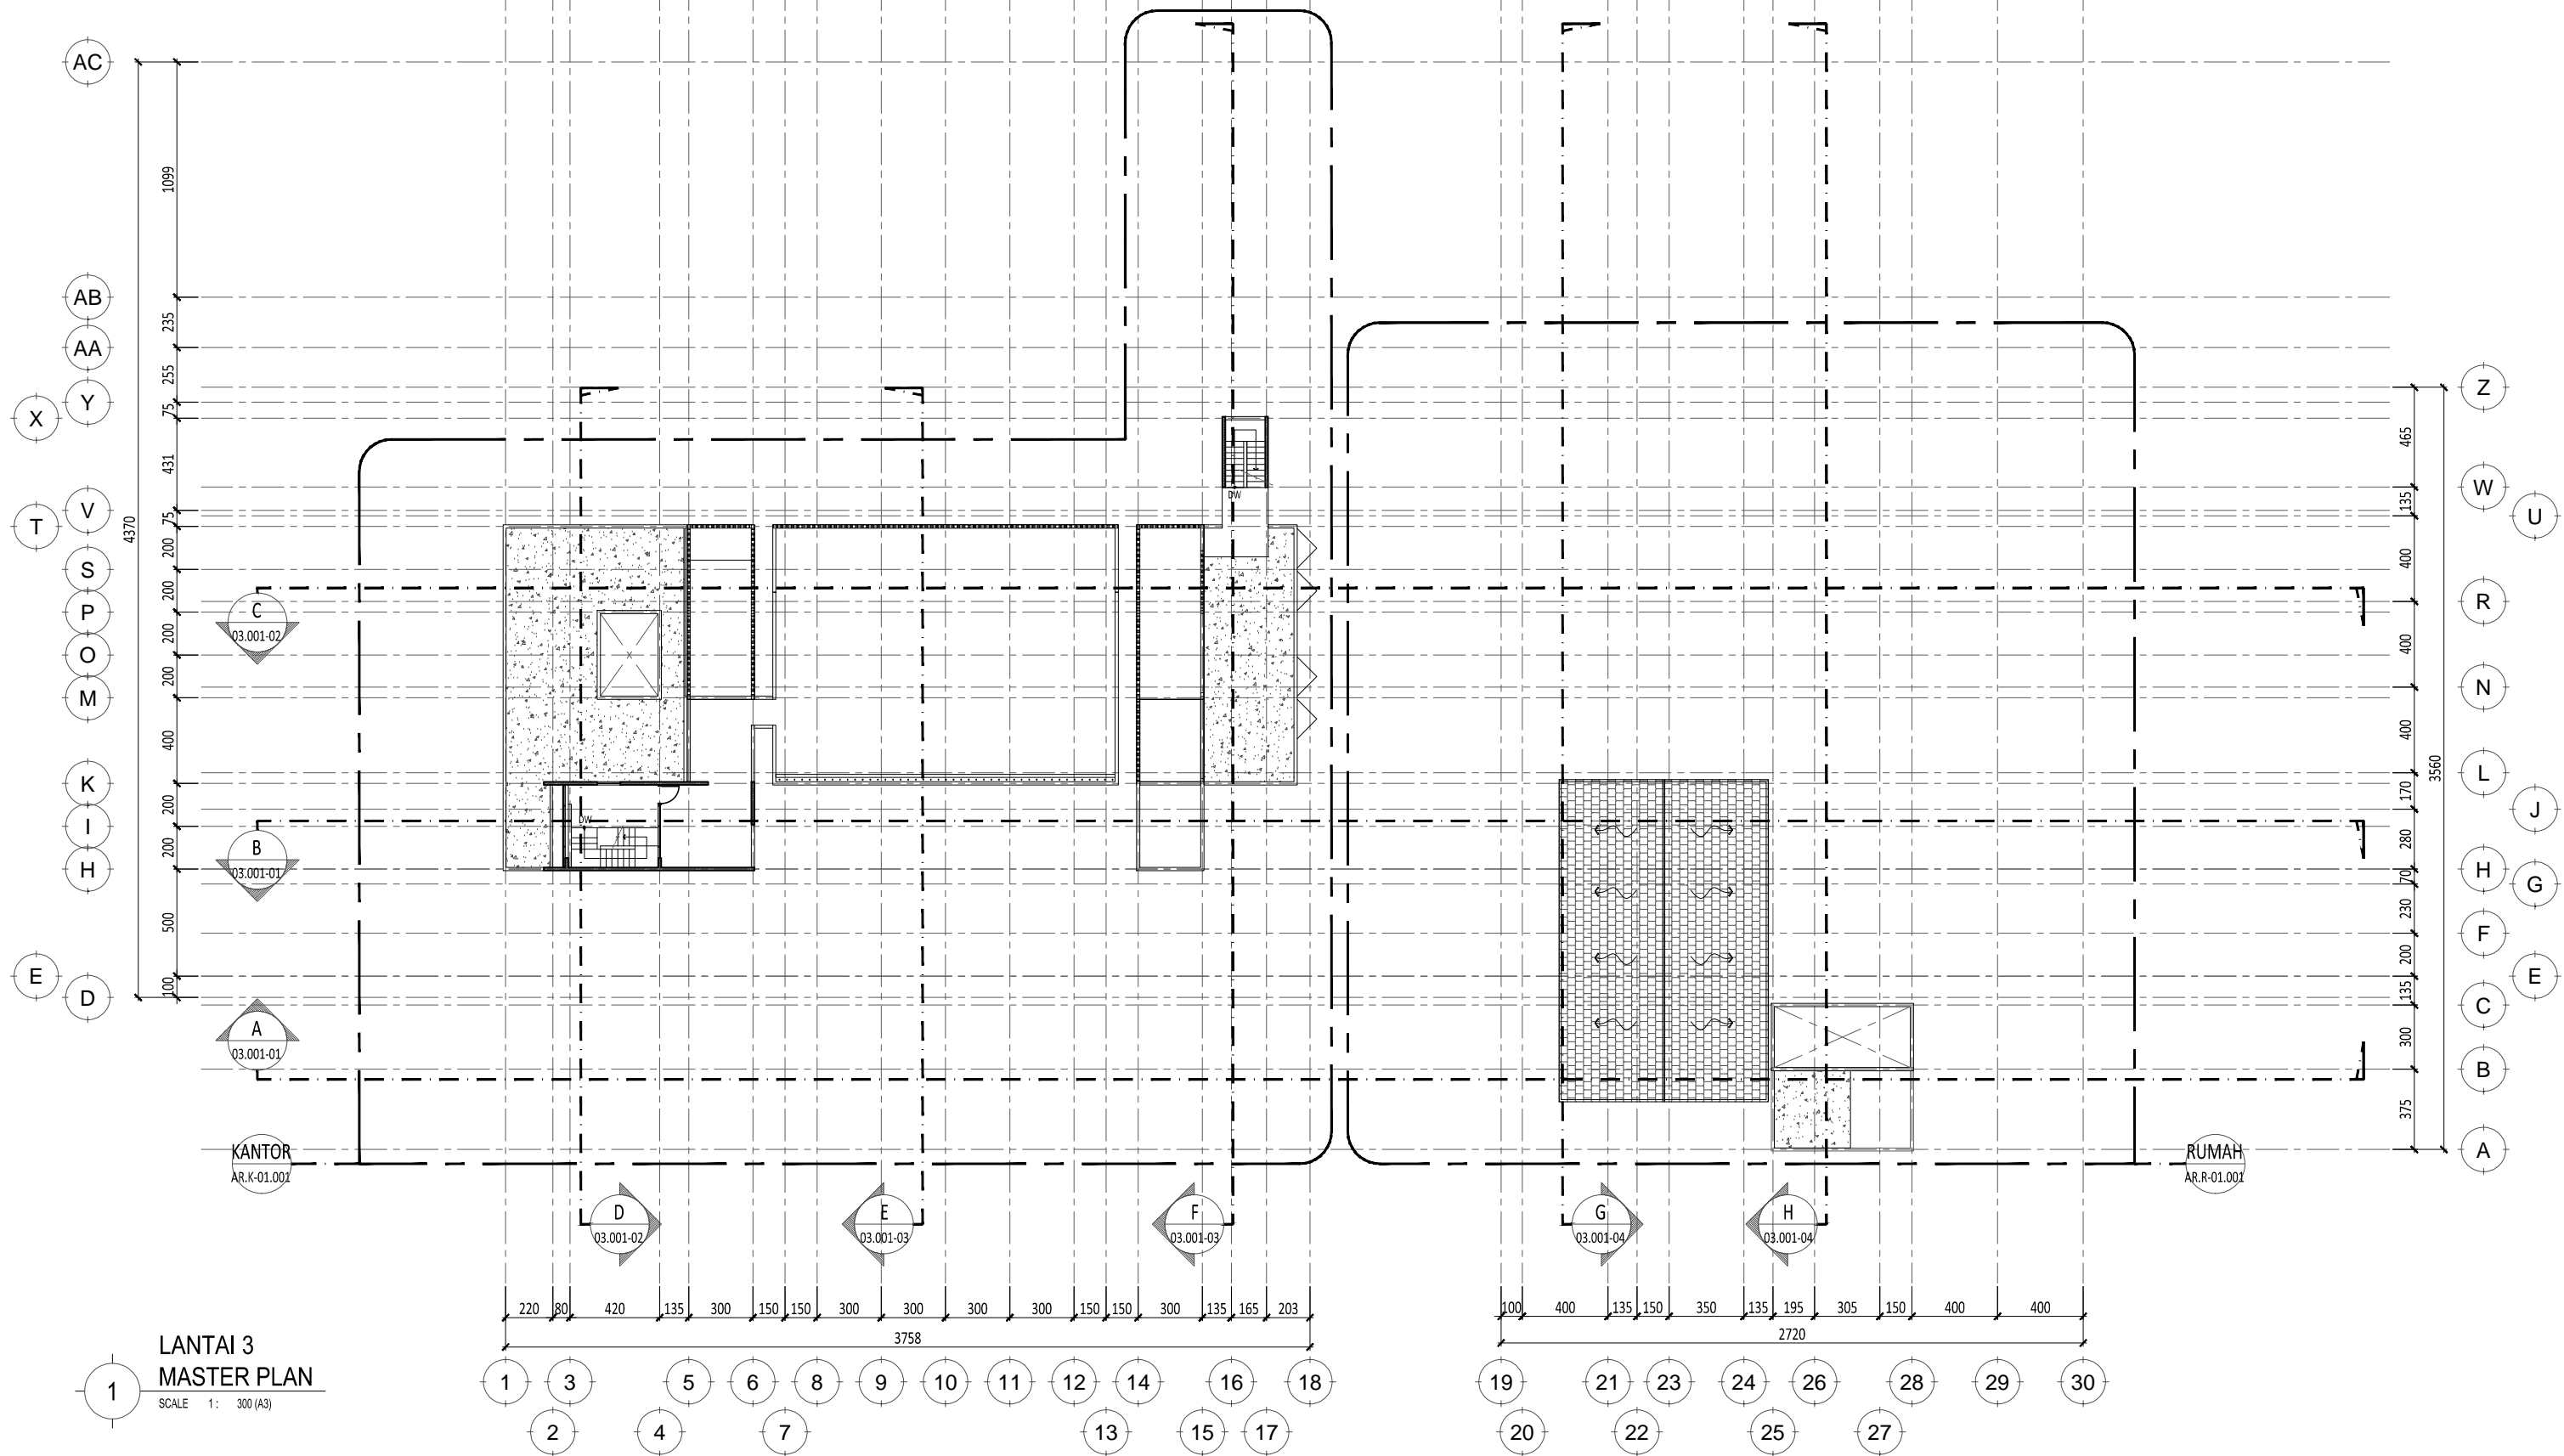

**LANTAI 3
MASTER PLAN**
SCALE 1: 300 (A3)

E:\NR_design\Project\Zen's House - Cipayung\drawing\cad\arsitektur\DD\AR.MP-01.001 - Master Plan.dwg


Drawing Information :		Client :	Project :	NO.	DATE	REVISED / ISSUE	MARK	Legend :	Drawing Title :	Project No.	-
Drawn by : Radit_NR		ZEN'S HOUSE		01.	2016/10/21	R 0			MASTER PLAN LANTAI 3	Status	DESIGN DEVELOPMENT
Project Architect : Sony Restu W & Ary Wibowo				02.	2016/11/08	R 1				Date	-
Structural Engineer : -				03.						Scale	1 : 300 A3
ME Engineer : -				04.						Drawing Number	
Contractor : -				05.						AR.MP-01.001-03	
COPYRIGHT NO PART OF THIS DOCUMENT MAY BE REPRODUCED, TRANSMITTED, OR RECORDED IN ANY FORM OF OTHERWISE WITHOUT PRIOR WRITTEN PERMISSION OF THE ARCHITECT/ENGINEERS.				06.							

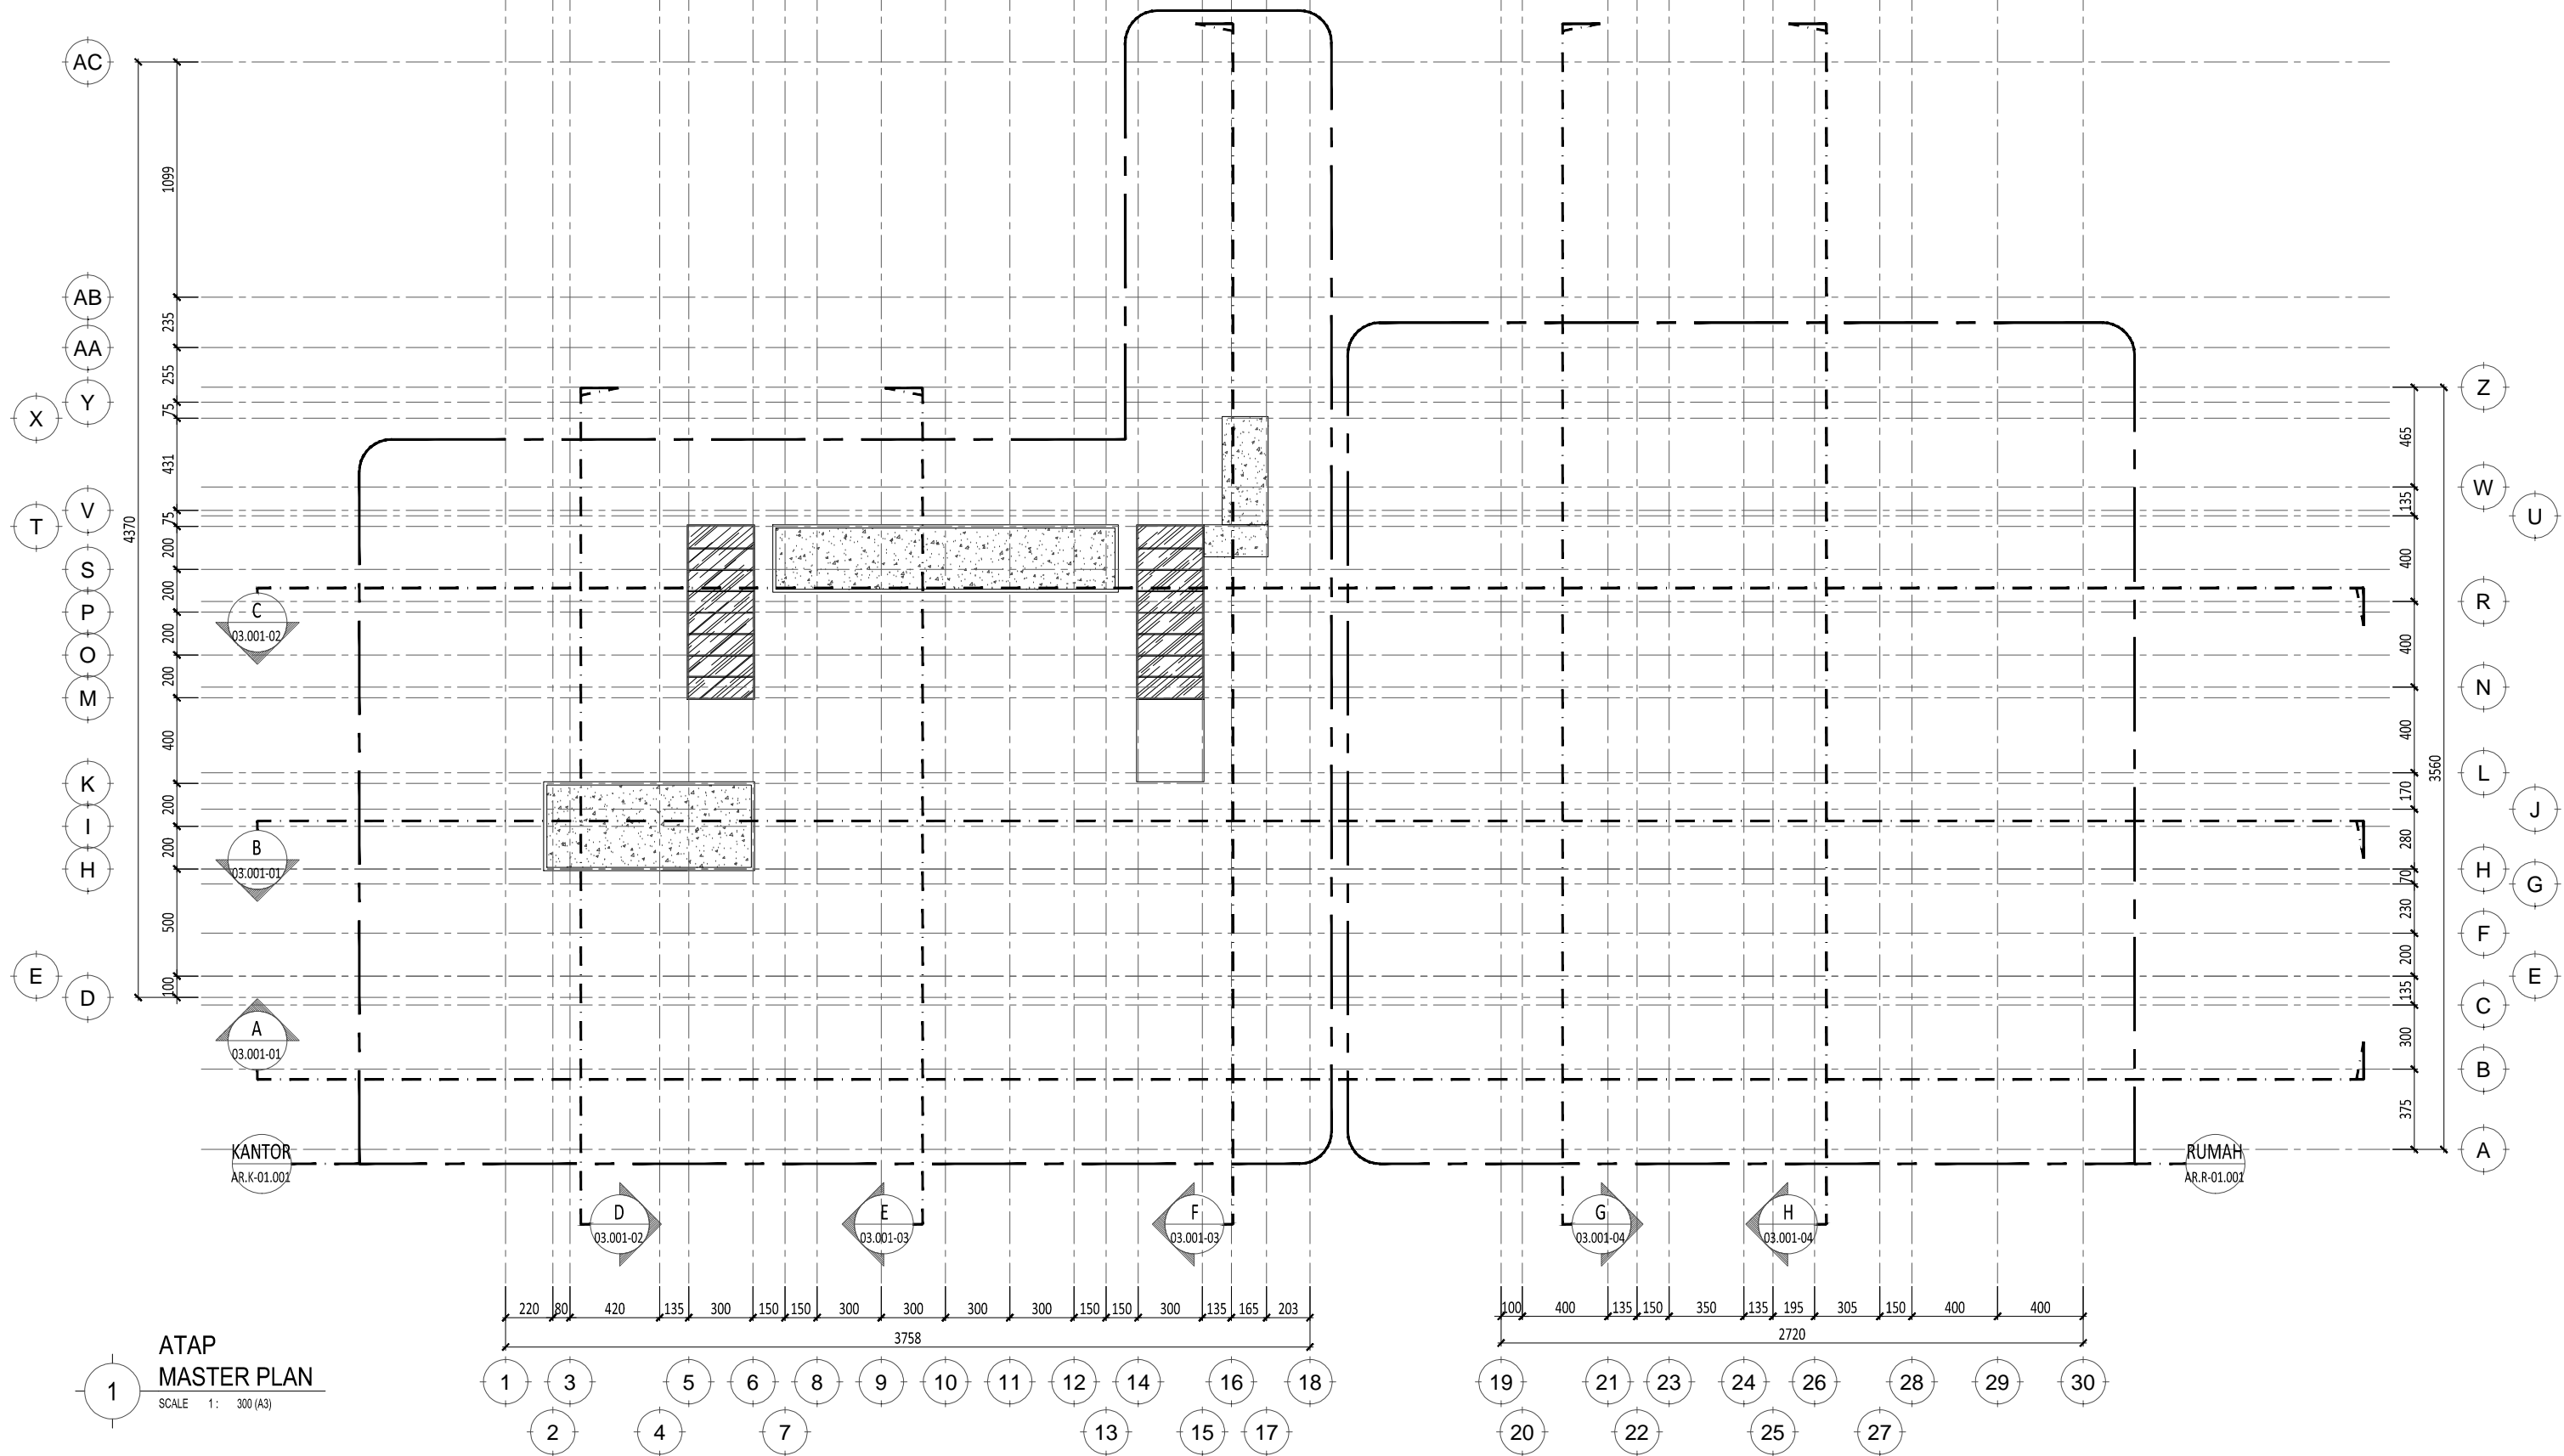

ATAP
MASTER PLAN
 SCALE 1: 300 (A3)

E:\NR_design\Project\Zen's House - Cipayung\drawing\cad\arsitektur\DD\AR.MP-01.001 - Master Plan.dwg

Drawing Information : Drawn by : Radit_NR Project Architect : Sony Restu W & Ary Wibowo Structural Engineer : - ME Engineer : - Contractor : - COPYRIGHT NO PART OF THIS DOCUMENT MAY BE REPRODUCED, TRANSMITTED, OR RECORDED IN ANY FORM OF OTHERWISE WITHOUT PRIOR WRITTEN PERMISSION OF THE ARCHITECT/ENGINEERS.		Client : Project : ZEN'S HOUSE	<table border="1"> <thead> <tr> <th>NO.</th> <th>DATE</th> <th>REVISED / ISSUE</th> <th>MARK</th> </tr> </thead> <tbody> <tr> <td>01.</td> <td>2016/10/21</td> <td>R 0</td> <td></td> </tr> <tr> <td>02.</td> <td>2016/11/08</td> <td>R 1</td> <td></td> </tr> <tr> <td>03.</td> <td></td> <td></td> <td></td> </tr> <tr> <td>04.</td> <td></td> <td></td> <td></td> </tr> <tr> <td>05.</td> <td></td> <td></td> <td></td> </tr> <tr> <td>06.</td> <td></td> <td></td> <td></td> </tr> <tr> <td>06.</td> <td></td> <td></td> <td></td> </tr> </tbody> </table>	NO.	DATE	REVISED / ISSUE	MARK	01.	2016/10/21	R 0		02.	2016/11/08	R 1		03.				04.				05.				06.				06.				Legend : 	Drawing Title : MASTER PLAN ATAP	<table border="1"> <tr> <td>Project No.</td> <td>-</td> </tr> <tr> <td>Status</td> <td>DESIGN DEVELOPMENT</td> </tr> <tr> <td>Date</td> <td>-</td> </tr> <tr> <td>Scale</td> <td>1 : 300 A3</td> </tr> <tr> <td colspan="2">Drawing Number</td> </tr> <tr> <td colspan="2">AR.MP-01.001-04</td> </tr> </table>	Project No.	-	Status	DESIGN DEVELOPMENT	Date	-	Scale	1 : 300 A3	Drawing Number		AR.MP-01.001-04	
NO.	DATE	REVISED / ISSUE	MARK	
01.	2016/10/21	R 0	
02.	2016/11/08	R 1	
03.	
04.	
05.	
06.	
06.	
Project No.	-	
Status	DESIGN DEVELOPMENT	
Date	-	
Scale	1 : 300 A3	
Drawing Number	
AR.MP-01.001-04	

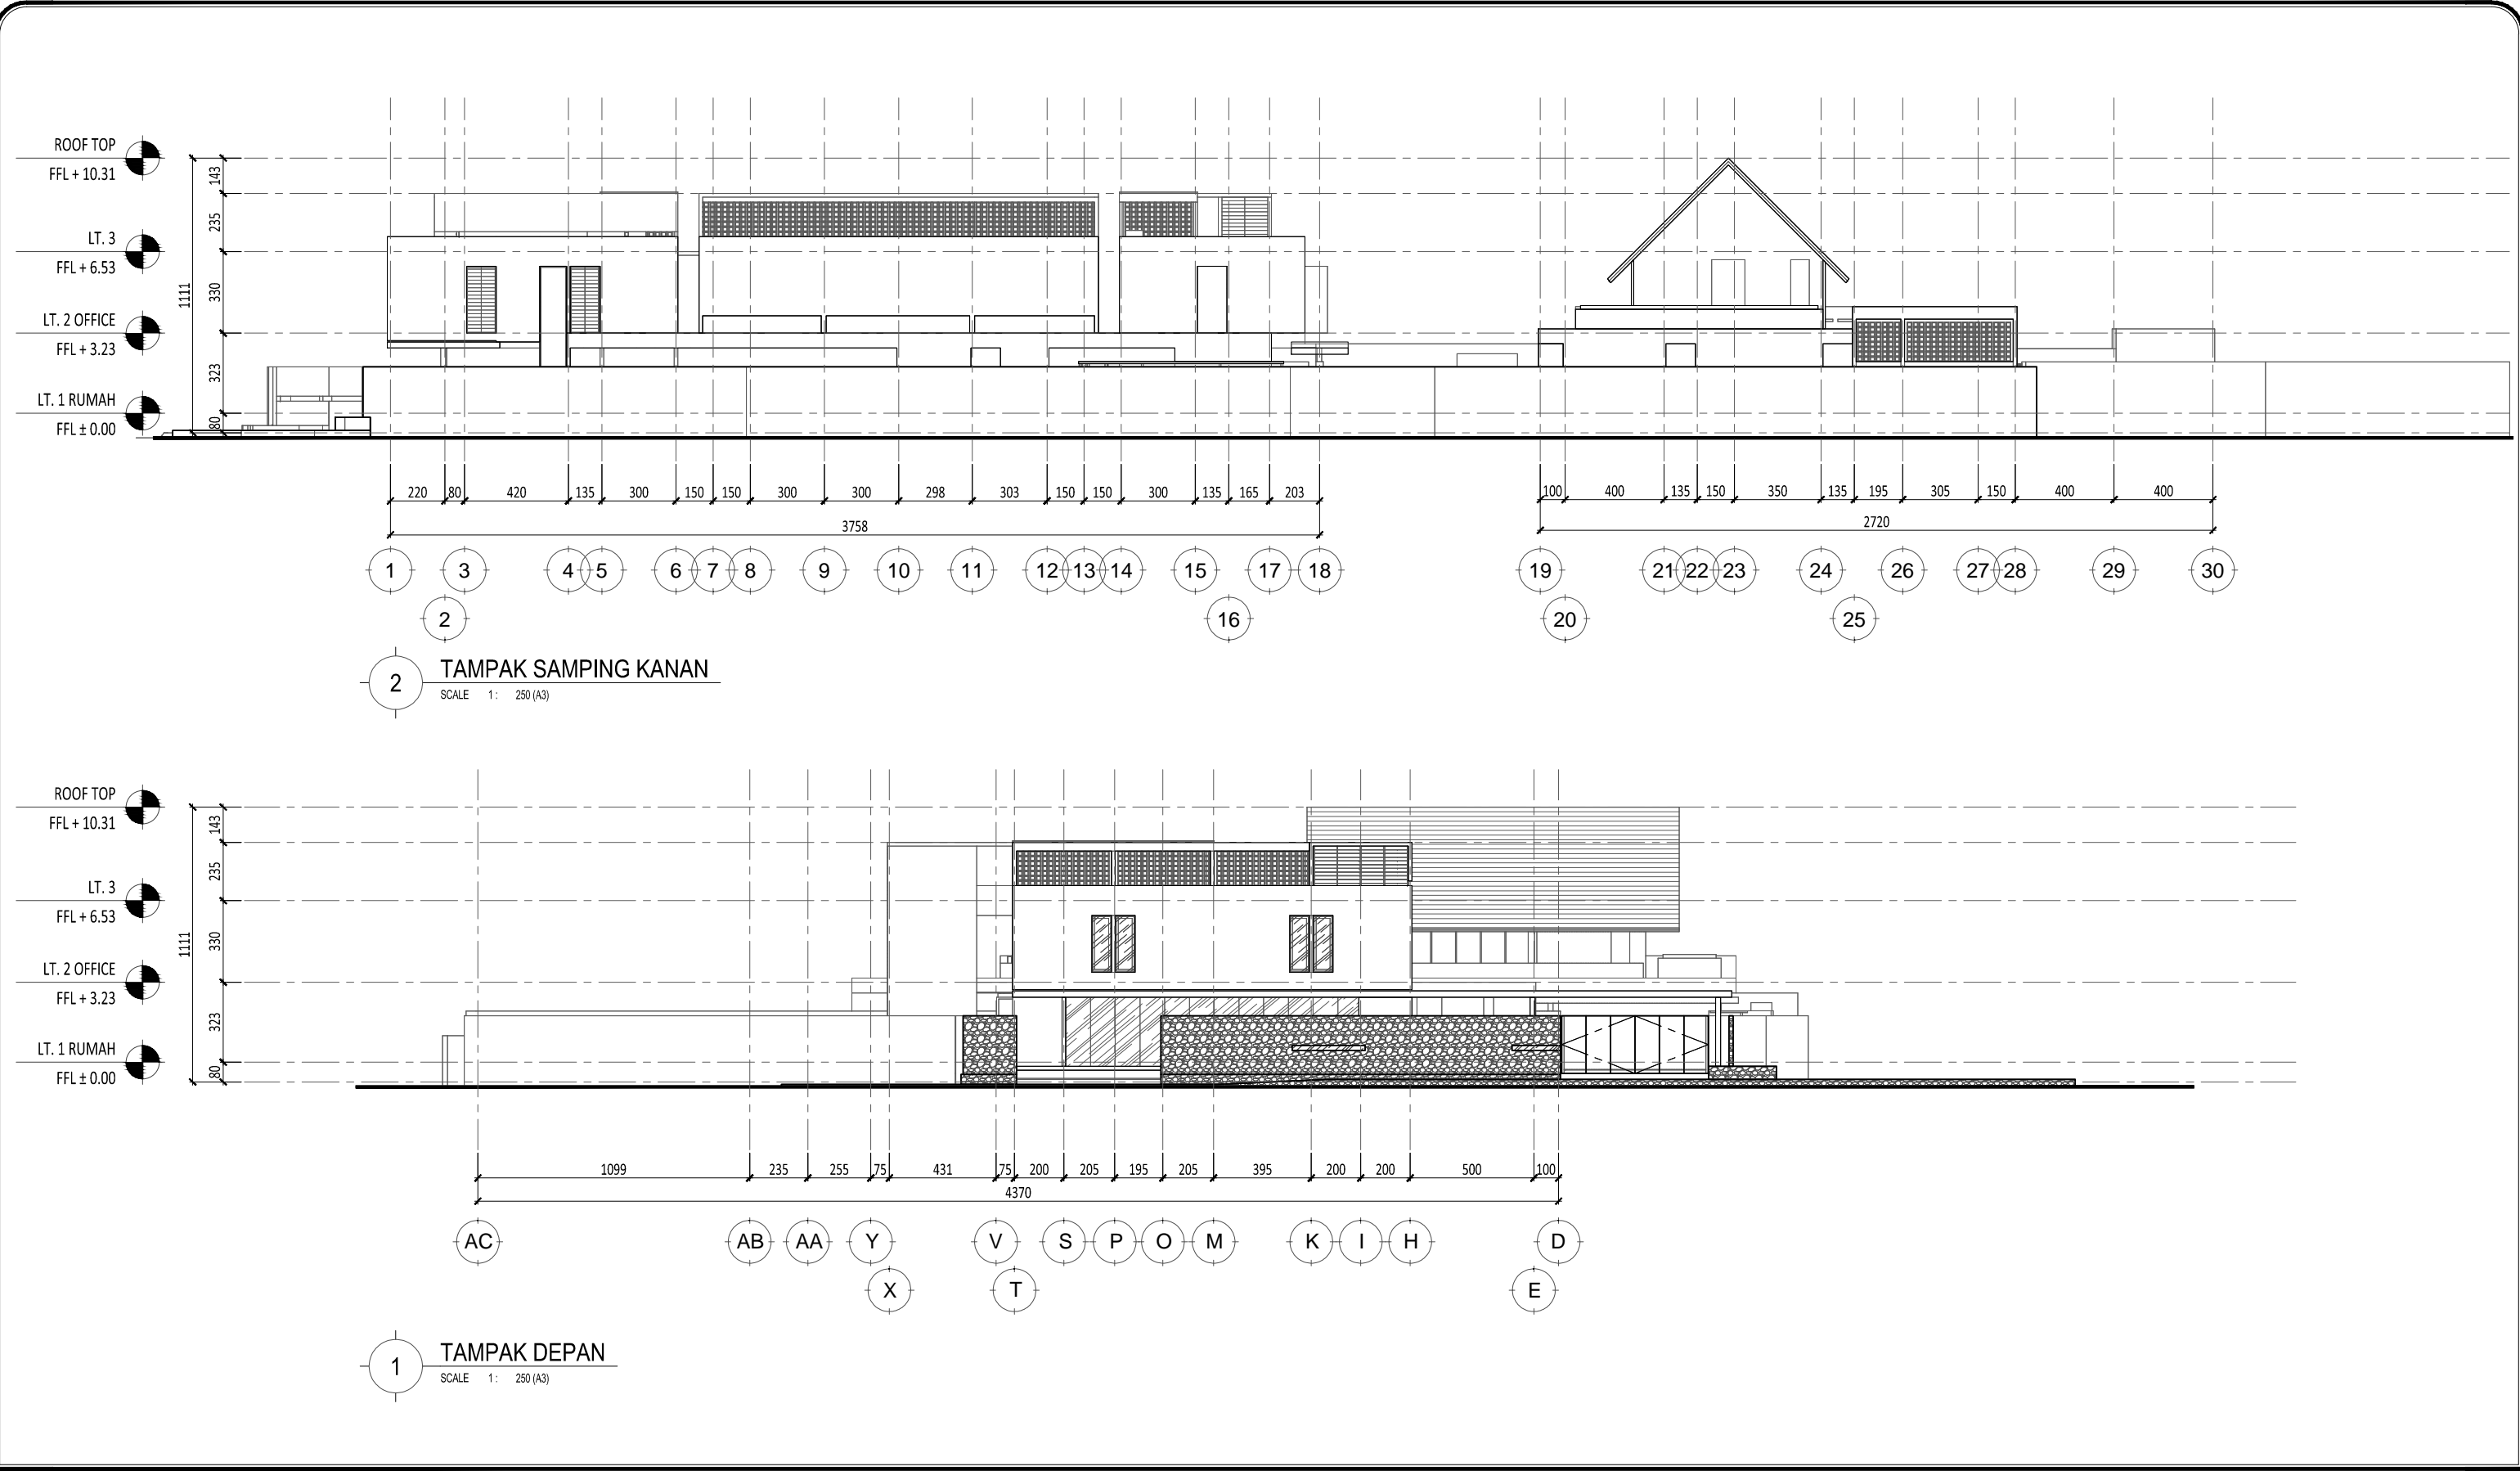


2 TAMPAK SAMPING KANAN
SCALE 1: 250 (A3)


1 TAMPAK DEPAN
SCALE 1: 250 (A3)

E:\NR_design\Project\Zen's House - Cipayung\drawing\cad\arsitektur\DD\AR.MP-02.001 - Tampak.dwg

Drawing Information : Drawn by : Radit_NR Project Architect : Sony Restu W & Ary Wibowo Structural Engineer : - ME Engineer : - Contractor : - COPYRIGHT NO PART OF THIS DOCUMENT MAY BE REPRODUCED, TRANSMITTED, OR RECORDED IN ANY FORM OF OTHERWISE WITHOUT PRIOR WRITTEN PERMISSION OF THE ARCHITECT/ENGINEERS.		Client : Project : ZEN'S HOUSE	<table border="1"> <thead> <tr> <th>NO.</th> <th>DATE</th> <th>REVISED / ISSUE</th> <th>MARK</th> </tr> </thead> <tbody> <tr> <td>01.</td> <td>2016/10/21</td> <td>R 0</td> <td></td> </tr> <tr> <td>02.</td> <td>2016/11/08</td> <td>R 1</td> <td></td> </tr> <tr> <td>03.</td> <td></td> <td></td> <td></td> </tr> <tr> <td>04.</td> <td></td> <td></td> <td></td> </tr> <tr> <td>05.</td> <td></td> <td></td> <td></td> </tr> <tr> <td>06.</td> <td></td> <td></td> <td></td> </tr> </tbody> </table>	NO.	DATE	REVISED / ISSUE	MARK	01.	2016/10/21	R 0		02.	2016/11/08	R 1		03.				04.				05.				06.				06.				06.				Legend : 	Drawing Title : TAMPAK DEPAN & SAMPING KANAN	<table border="1"> <tr> <td>Project No.</td> <td>-</td> </tr> <tr> <td>Status</td> <td>DESIGN DEVELOPMENT</td> </tr> <tr> <td>Date</td> <td>-</td> </tr> <tr> <td>Scale</td> <td>1 : 250 A3</td> </tr> <tr> <td colspan="2">Drawing Number</td> </tr> <tr> <td colspan="2">AR.MP-02.001-01</td> </tr> </table>	Project No.	-	Status	DESIGN DEVELOPMENT	Date	-	Scale	1 : 250 A3	Drawing Number		AR.MP-02.001-01	
NO.	DATE	REVISED / ISSUE	MARK	
01.	2016/10/21	R 0	
02.	2016/11/08	R 1	
03.	
04.	
05.	
06.	
06.	
06.	
Project No.	-	
Status	DESIGN DEVELOPMENT	
Date	-	
Scale	1 : 250 A3	
Drawing Number	
AR.MP-02.001-01	

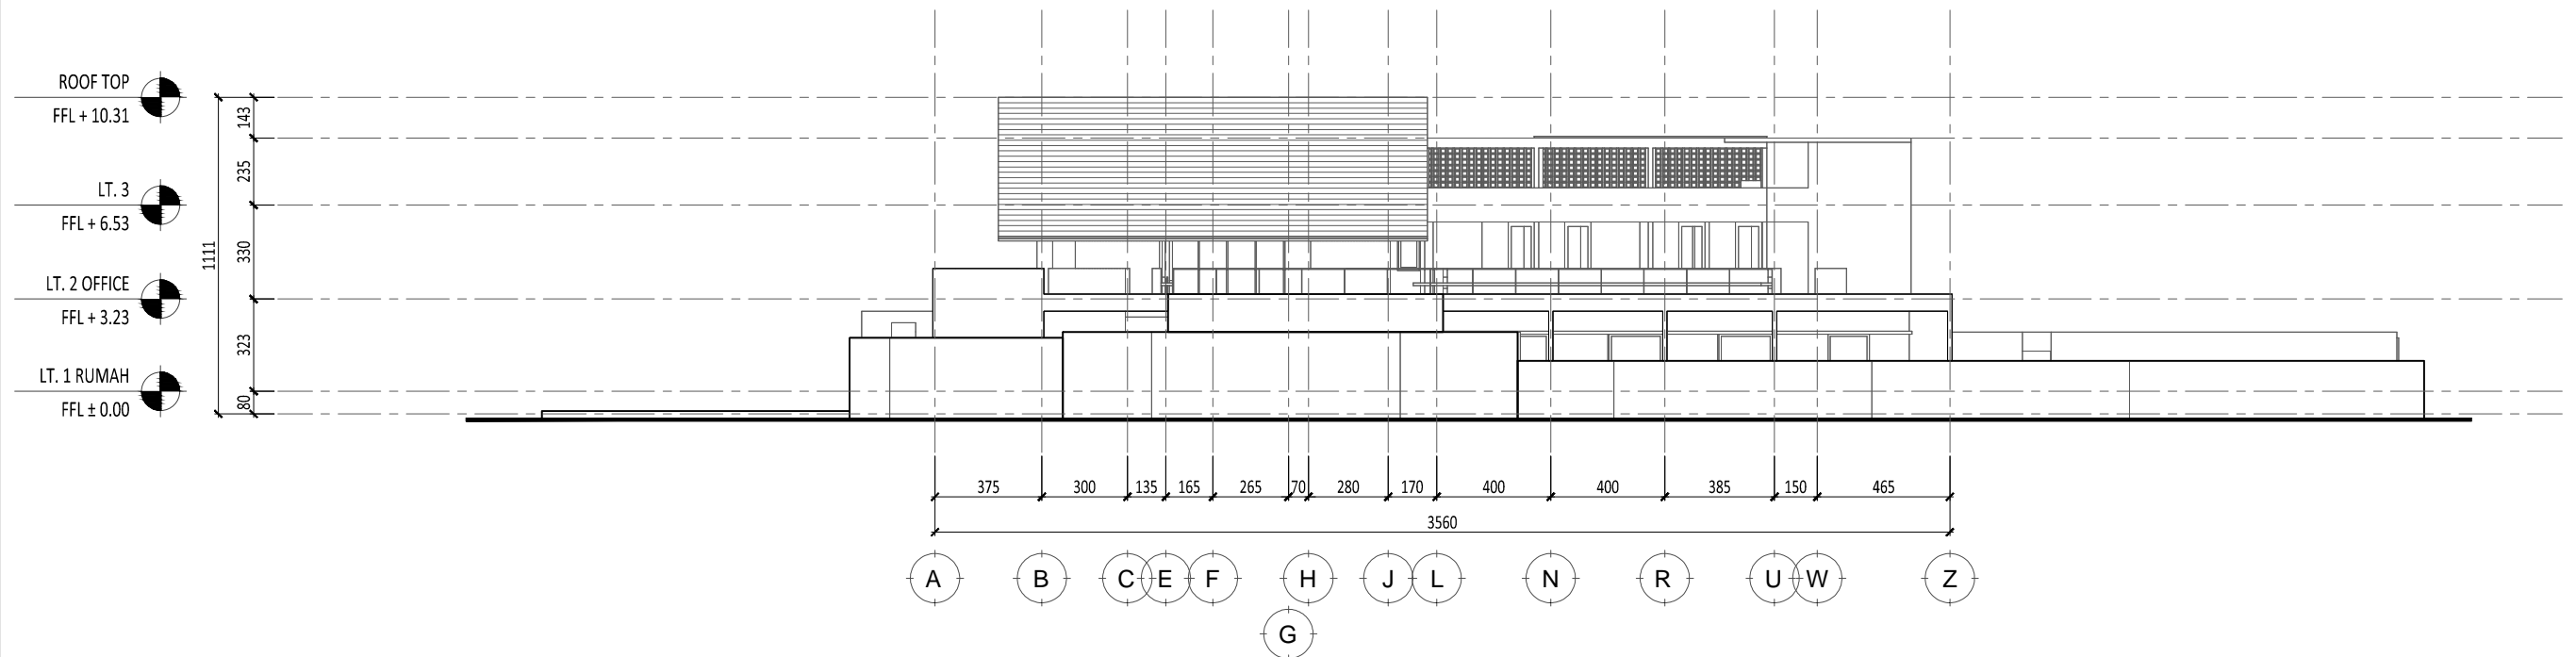


2 TAMPAK BELAKANG
SCALE 1: 250 (A3)

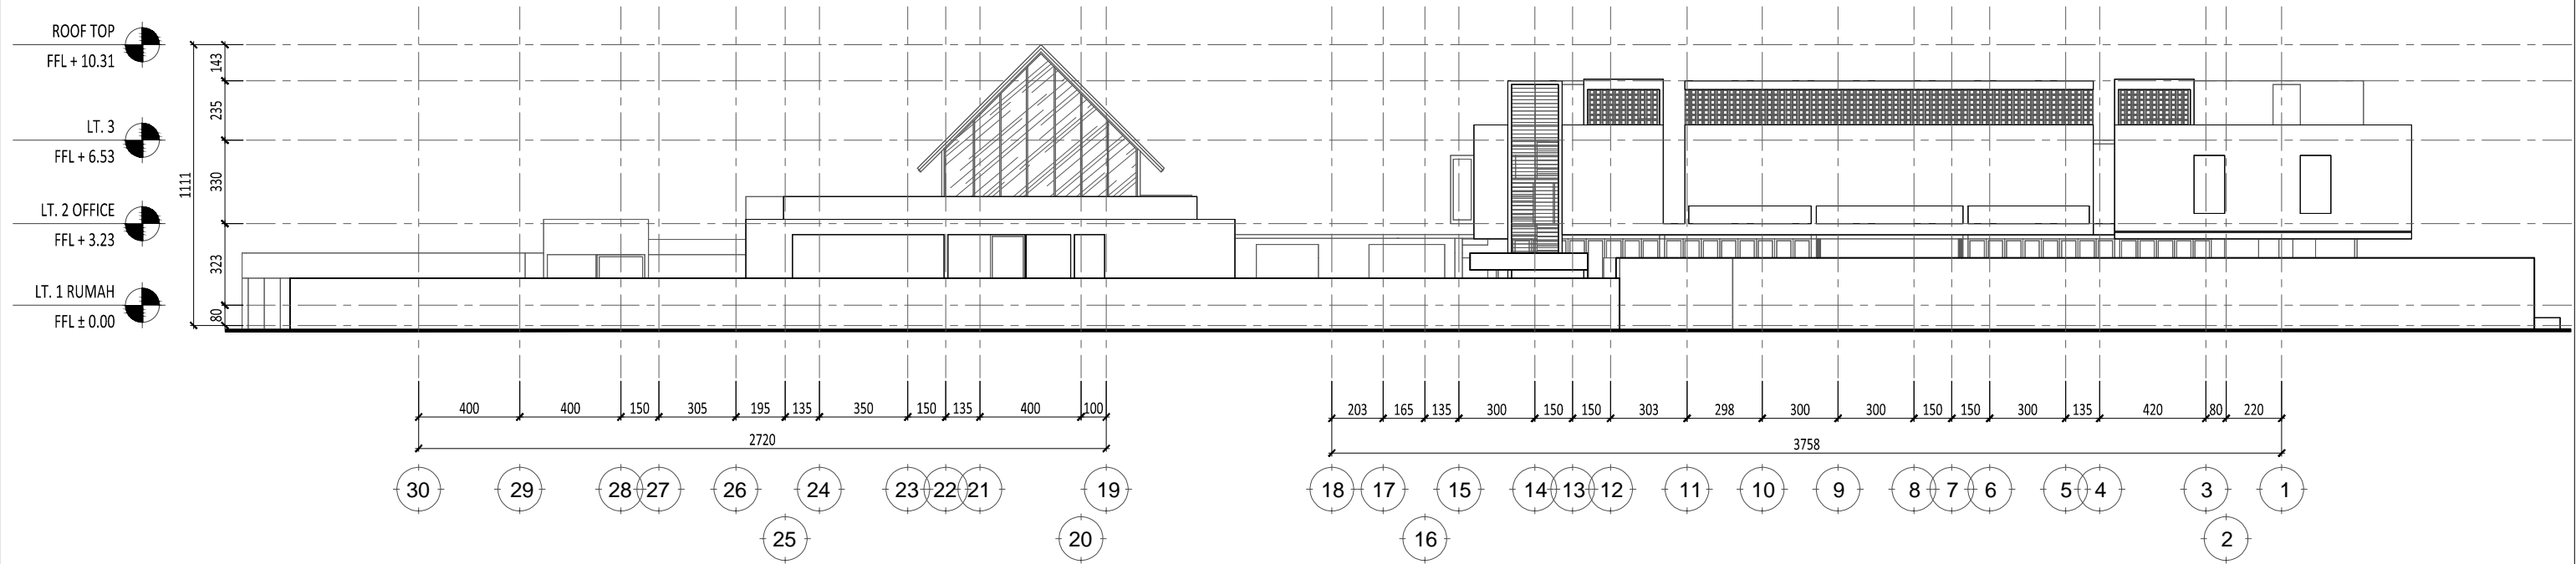


1 TAMPAK SAMPING KIRI
SCALE 1: 250 (A3)

E:\NR_design\Project\Zen's House - Cipayung\drawing\cad\arsitektur\DD\AR.MP-02.001 - Tampak.dwg

Drawing Information : Drawn by : Radit_NR Project Architect : Sony Restu W & Ary Wibowo Structural Engineer : - ME Engineer : - Contractor : - COPYRIGHT NO PART OF THIS DOCUMENT MAY BE REPRODUCED, TRANSMITTED, OR RECORDED IN ANY FORM OF OTHERWISE WITHOUT PRIOR WRITTEN PERMISSION OF THE ARCHITECT/ENGINEERS.	Client : Project : ZEN'S HOUSE	<table border="1"> <thead> <tr> <th>NO.</th> <th>DATE</th> <th>REVISED / ISSUE</th> <th>MARK</th> </tr> </thead> <tbody> <tr> <td>01.</td> <td>2016/10/21</td> <td>R 0</td> <td></td> </tr> <tr> <td>02.</td> <td>2016/11/08</td> <td>R 1</td> <td></td> </tr> <tr> <td>03.</td> <td></td> <td></td> <td></td> </tr> <tr> <td>04.</td> <td></td> <td></td> <td></td> </tr> <tr> <td>05.</td> <td></td> <td></td> <td></td> </tr> <tr> <td>06.</td> <td></td> <td></td> <td></td> </tr> </tbody> </table>	NO.	DATE	REVISED / ISSUE	MARK	01.	2016/10/21	R 0		02.	2016/11/08	R 1		03.				04.				05.				06.				06.				06.				Legend :	Drawing Title : TAMPAK SAMPING KIRI & BELAKANG	Project No. : -
			NO.	DATE	REVISED / ISSUE	MARK																																			
01.	2016/10/21	R 0																																							
02.	2016/11/08	R 1																																							
03.	
04.	
05.	
06.	
06.	
06.	
Status : DESIGN DEVELOPMENT	
Date : -	
Scale : 1 : 250 A3	
Drawing Number : AR.MP-02.001-02	

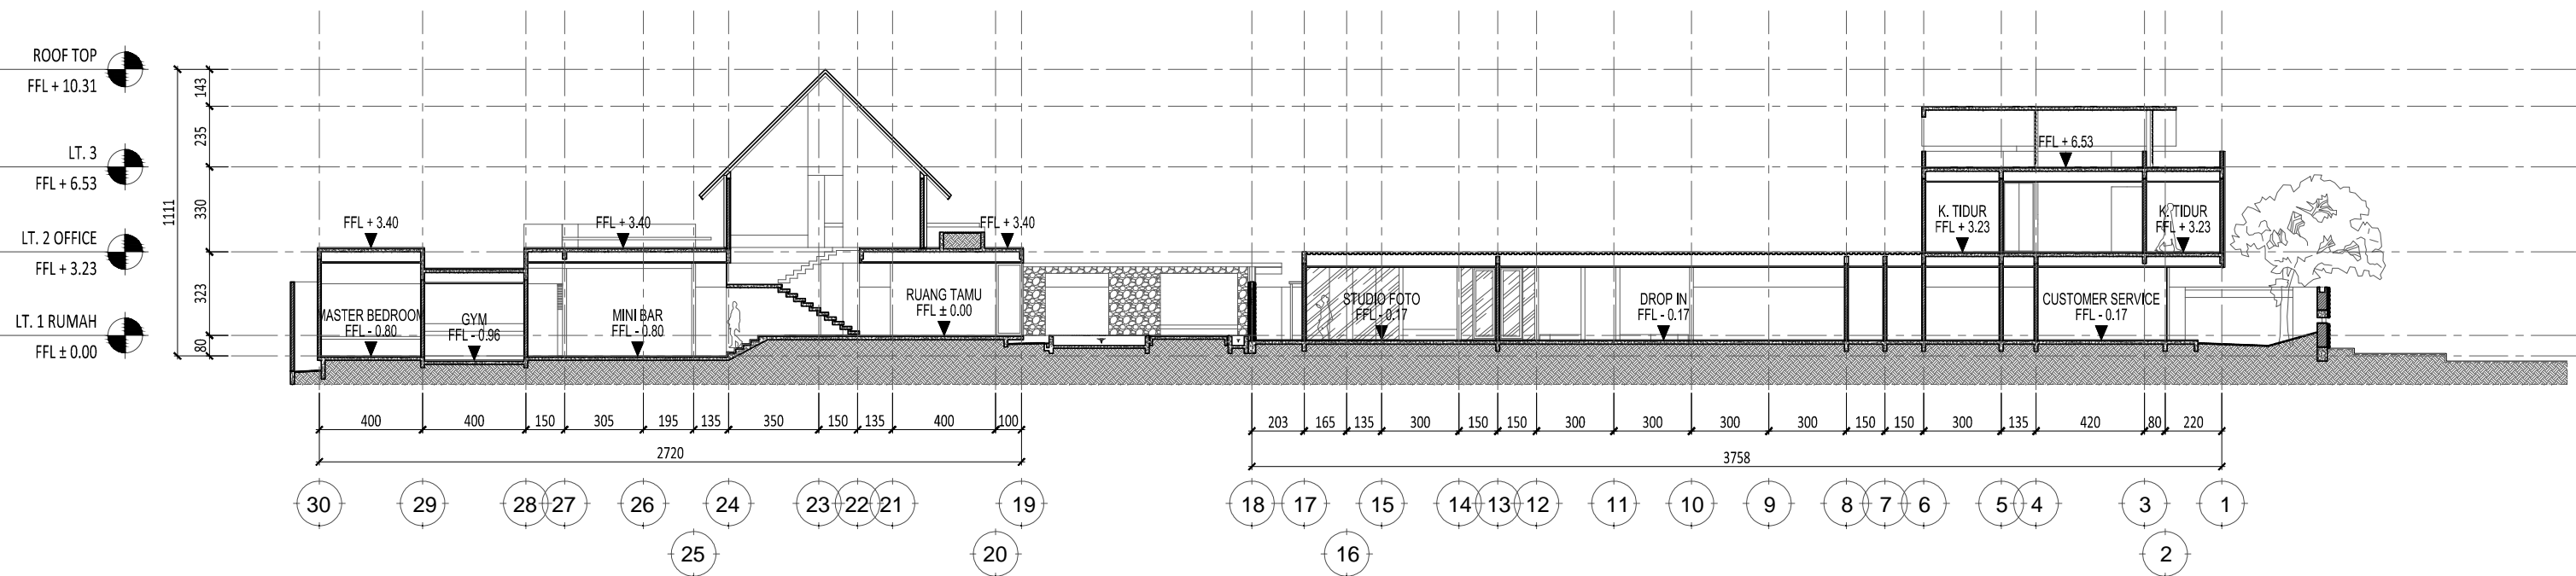


2 POTONGAN B
SCALE 1: 250 (A3)

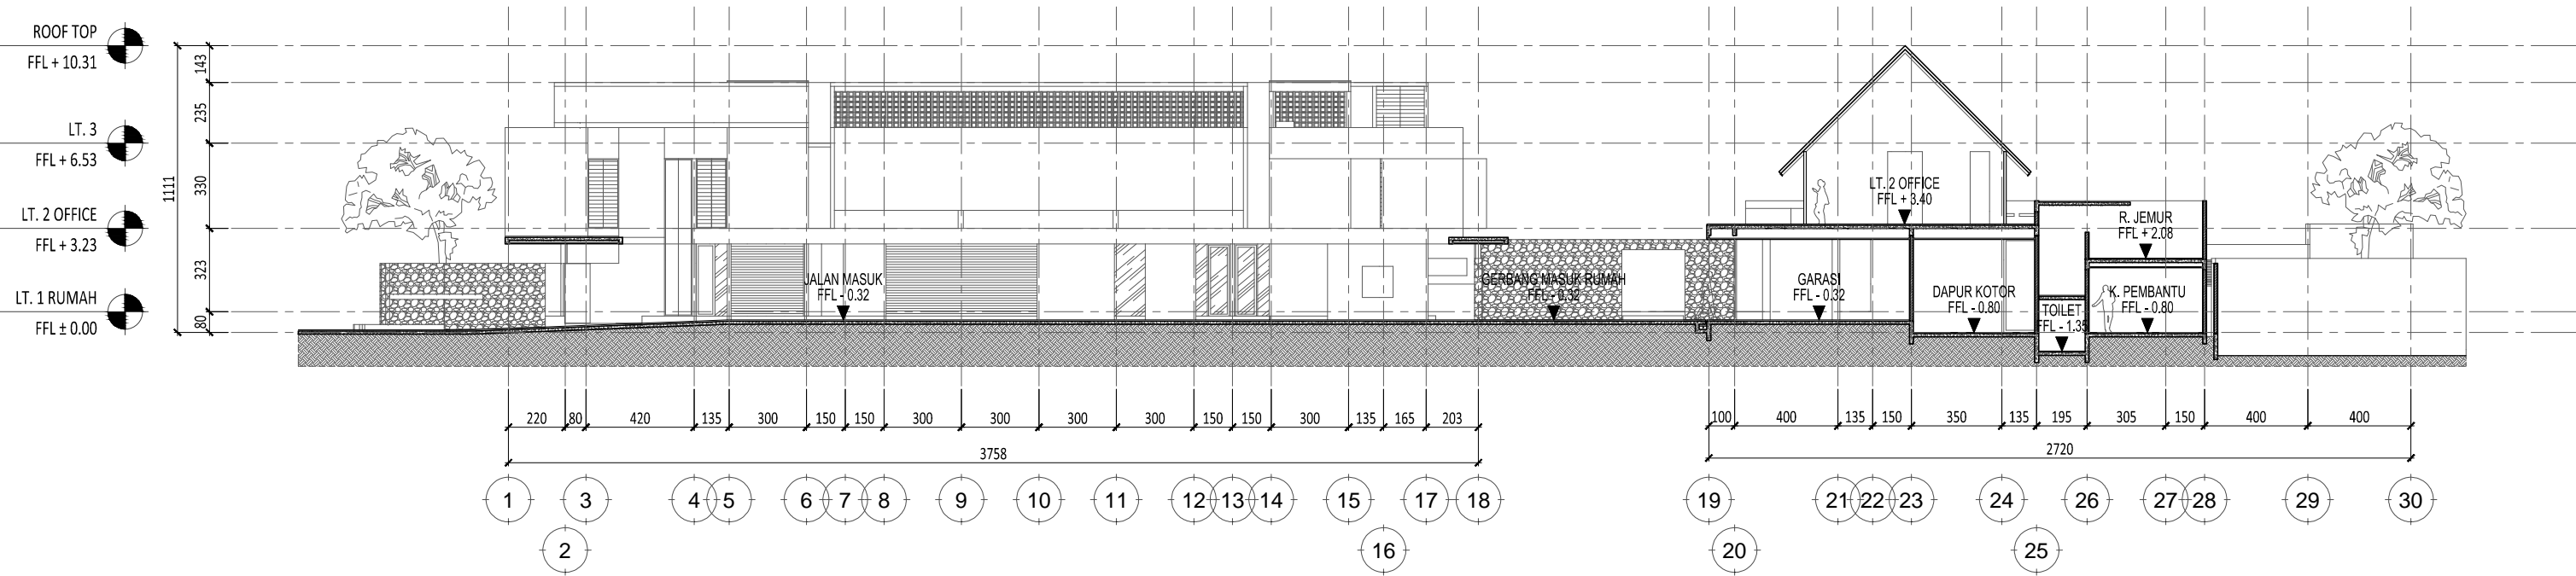


1 POTONGAN A
SCALE 1: 250 (A3)

E:\NR_design\Project\Zen's House - Cipayung\drawing\cad\arsitektur\DD\AR.MP-03.001 - Potongan.dwg

Drawing Information : Drawn by : Radit_NR Project Architect : Sony Restu W & Ary Wibowo Structural Engineer : - ME Engineer : - Contractor : - COPYRIGHT NO PART OF THIS DOCUMENT MAY BE REPRODUCED, TRANSMITTED, OR RECORDED IN ANY FORM OF OTHERWISE WITHOUT PRIOR WRITTEN PERMISSION OF THE ARCHITECT/ENGINEERS.		Client : Project : ZEN'S HOUSE	<table border="1"> <thead> <tr> <th>NO.</th> <th>DATE</th> <th>REVISED / ISSUE</th> <th>MARK</th> </tr> </thead> <tbody> <tr> <td>01.</td> <td>2016/10/21</td> <td>R 0</td> <td></td> </tr> <tr> <td>02.</td> <td>2016/11/08</td> <td>R 1</td> <td></td> </tr> <tr> <td>03.</td> <td></td> <td></td> <td></td> </tr> <tr> <td>04.</td> <td></td> <td></td> <td></td> </tr> <tr> <td>05.</td> <td></td> <td></td> <td></td> </tr> <tr> <td>06.</td> <td></td> <td></td> <td></td> </tr> <tr> <td>06.</td> <td></td> <td></td> <td></td> </tr> </tbody> </table>	NO.	DATE	REVISED / ISSUE	MARK	01.	2016/10/21	R 0		02.	2016/11/08	R 1		03.				04.				05.				06.				06.				Legend : 	Drawing Title : POTONGAN A & B	<table border="1"> <tr> <td>Project No.</td> <td>-</td> </tr> <tr> <td>Status</td> <td>DESIGN DEVELOPMENT</td> </tr> <tr> <td>Date</td> <td>-</td> </tr> <tr> <td>Scale</td> <td>1 : 250 A3</td> </tr> <tr> <td colspan="2">Drawing Number</td> </tr> <tr> <td colspan="2">AR.MP-03.001-01</td> </tr> </table>	Project No.	-	Status	DESIGN DEVELOPMENT	Date	-	Scale	1 : 250 A3	Drawing Number		AR.MP-03.001-01	
NO.	DATE	REVISED / ISSUE	MARK	
01.	2016/10/21	R 0	
02.	2016/11/08	R 1	
03.	
04.	
05.	
06.	
06.	
Project No.	-	
Status	DESIGN DEVELOPMENT	
Date	-	
Scale	1 : 250 A3	
Drawing Number	
AR.MP-03.001-01	

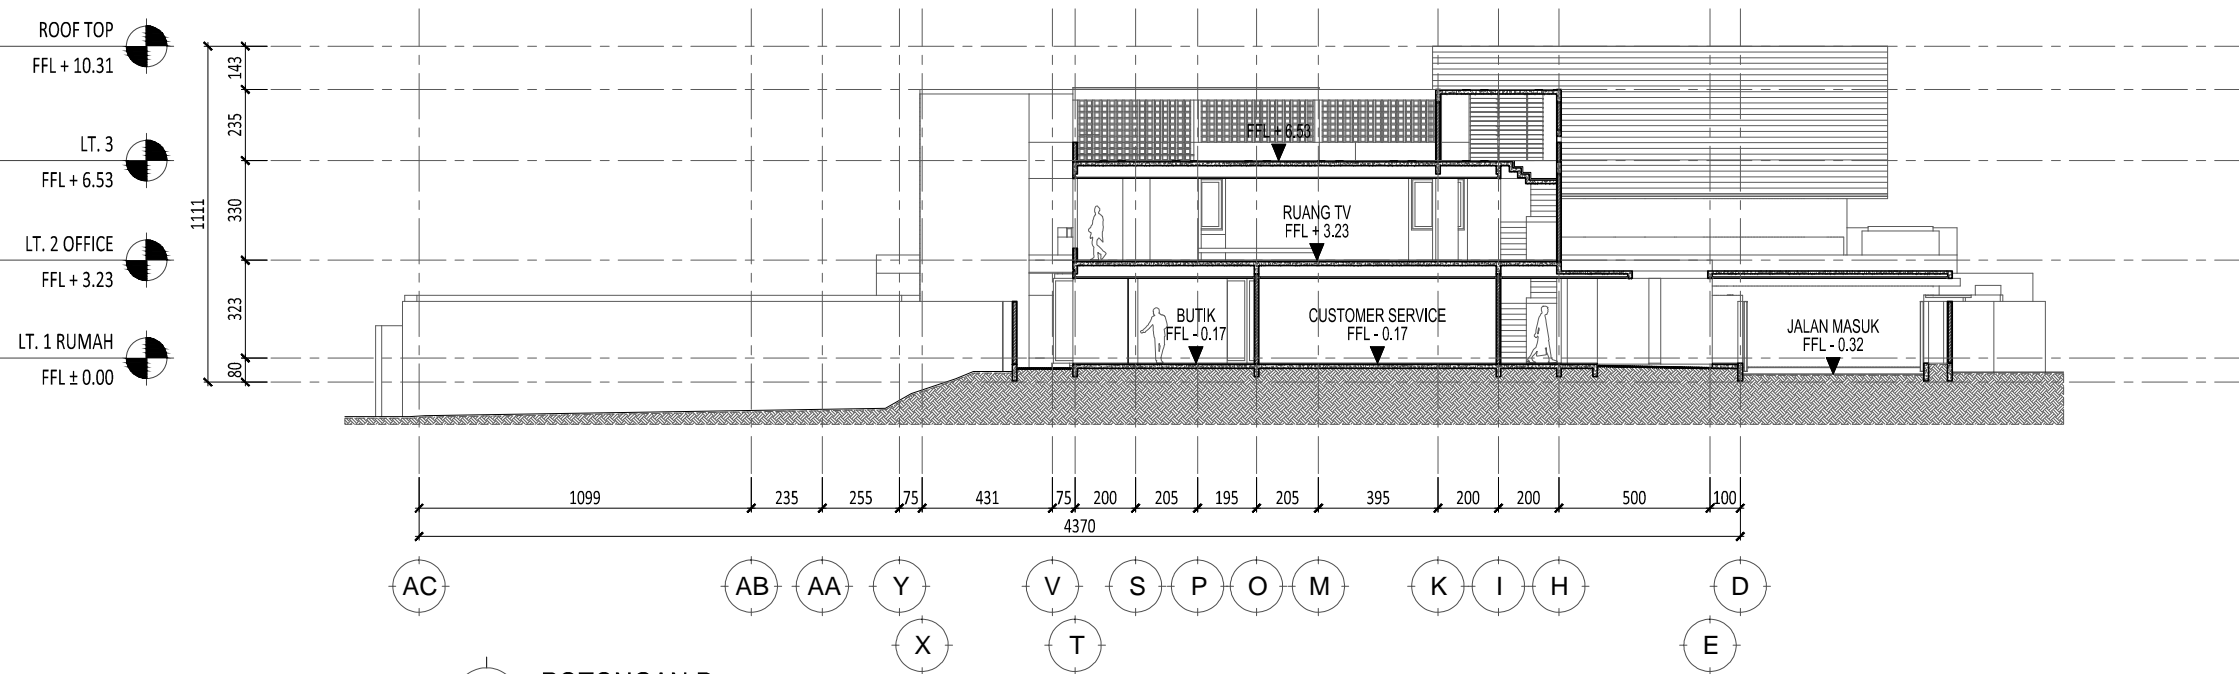


2 POTONGAN D
SCALE 1: 250 (A3)

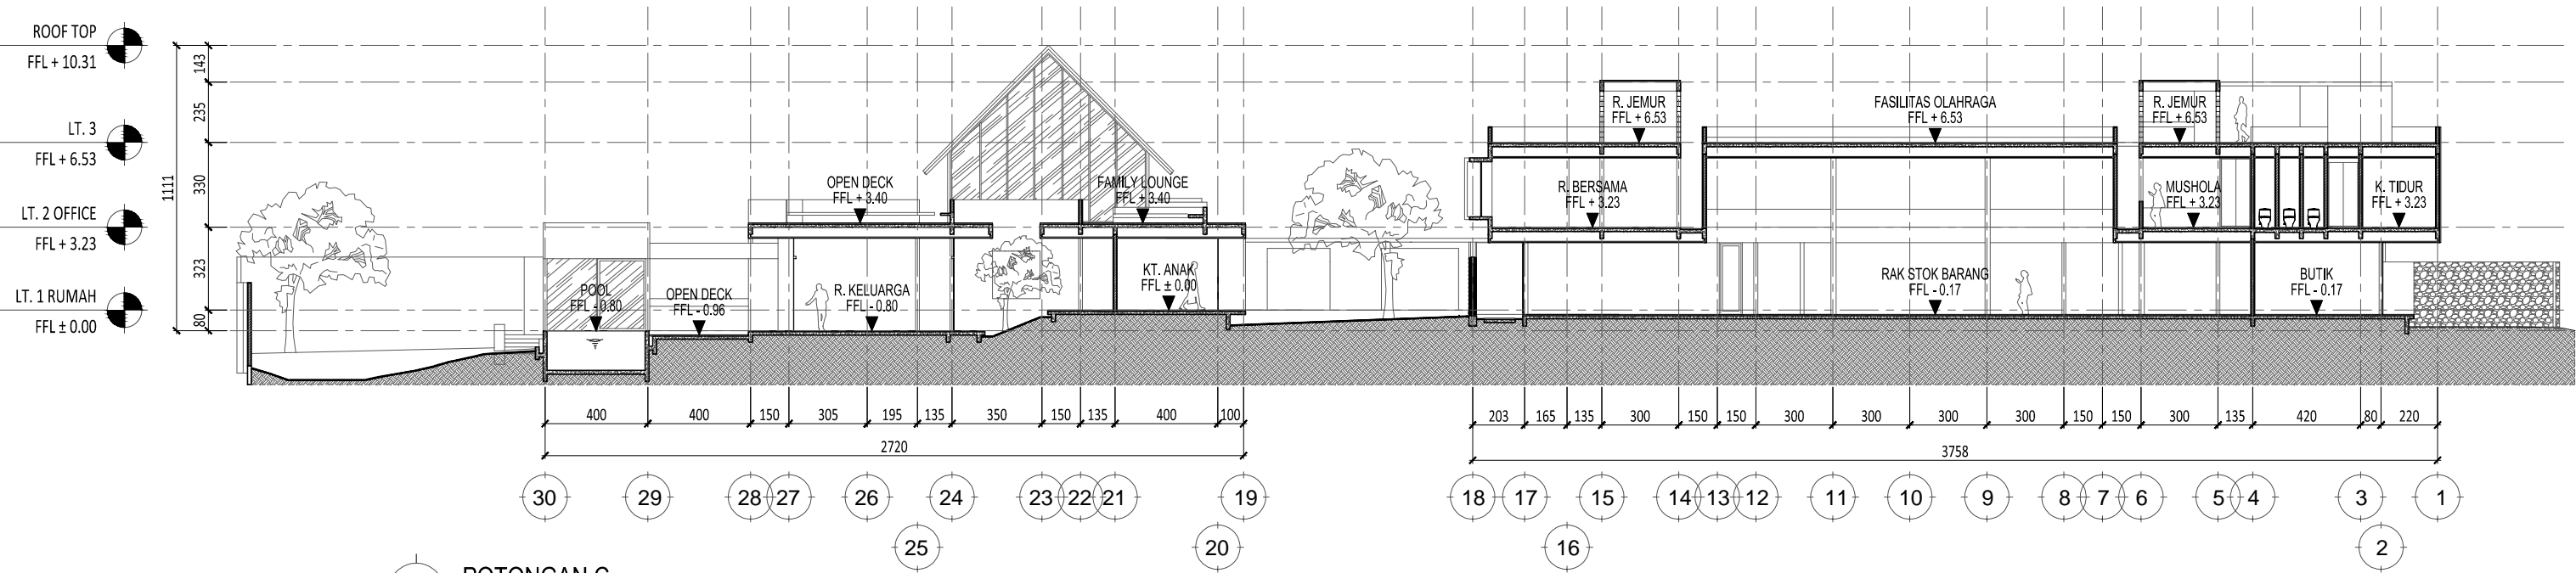


1 POTONGAN C
SCALE 1: 250 (A3)

E:\NR_design\Project\Zen's House - Cipayung\drawing\cad\arsitektur\DD\AR.MP-03.001 - Potongan.dwg

Drawing Information :		Client :	Project :	NO.	DATE	REVISED / ISSUE	MARK	Legend :	Drawing Title :	Project No.	-
Drawn by : Radit_NR		ZEN'S HOUSE		01.	2016/10/21	R 0			POTONGAN C & D	Status	DESIGN DEVELOPMENT
Project Architect : Sony Restu W & Ary Wibowo				02.	2016/11/08	R 1				Date	-
Structural Engineer : -				03.						Scale	1 : 250 A3
ME Engineer : -				04.						Drawing Number	
Contractor : -				05.						AR.MP-03.001-02	
COPYRIGHT NO PART OF THIS DOCUMENT MAY BE REPRODUCED, TRANSMITTED, OR RECORDED IN ANY FORM OF OTHERWISE WITHOUT PRIOR WRITTEN PERMISSION OF THE ARCHITECT/ENGINEERS.				06.							

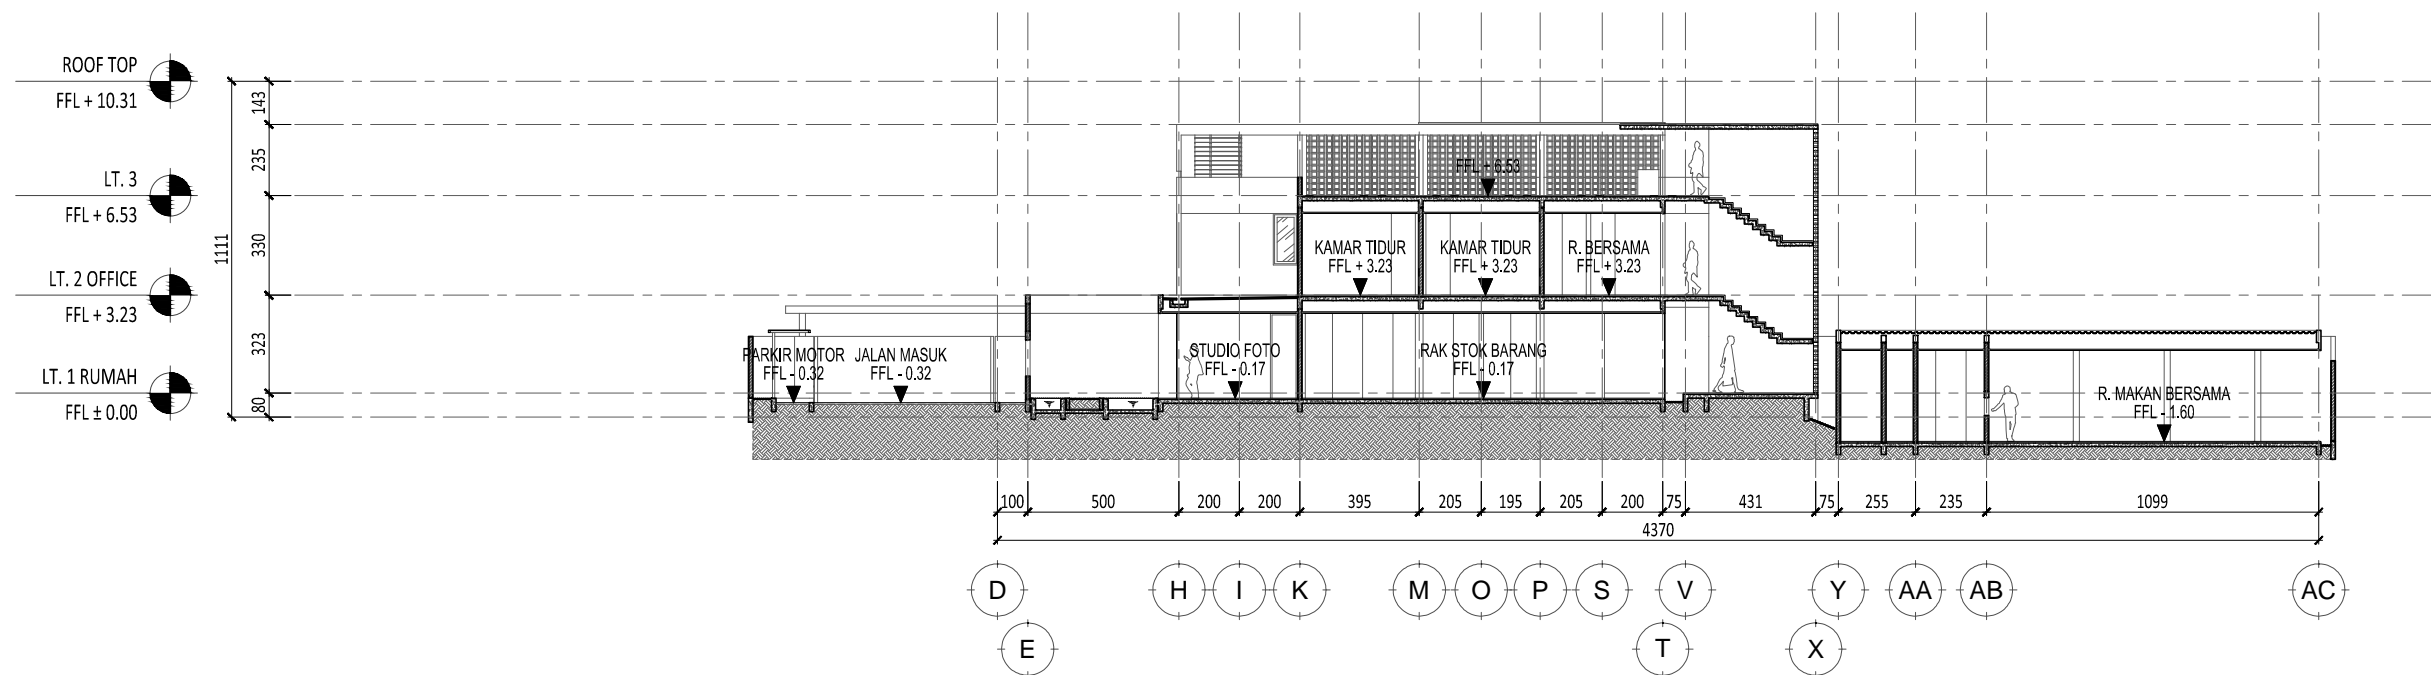



2 POTONGAN F
SCALE 1: 250 (A3)

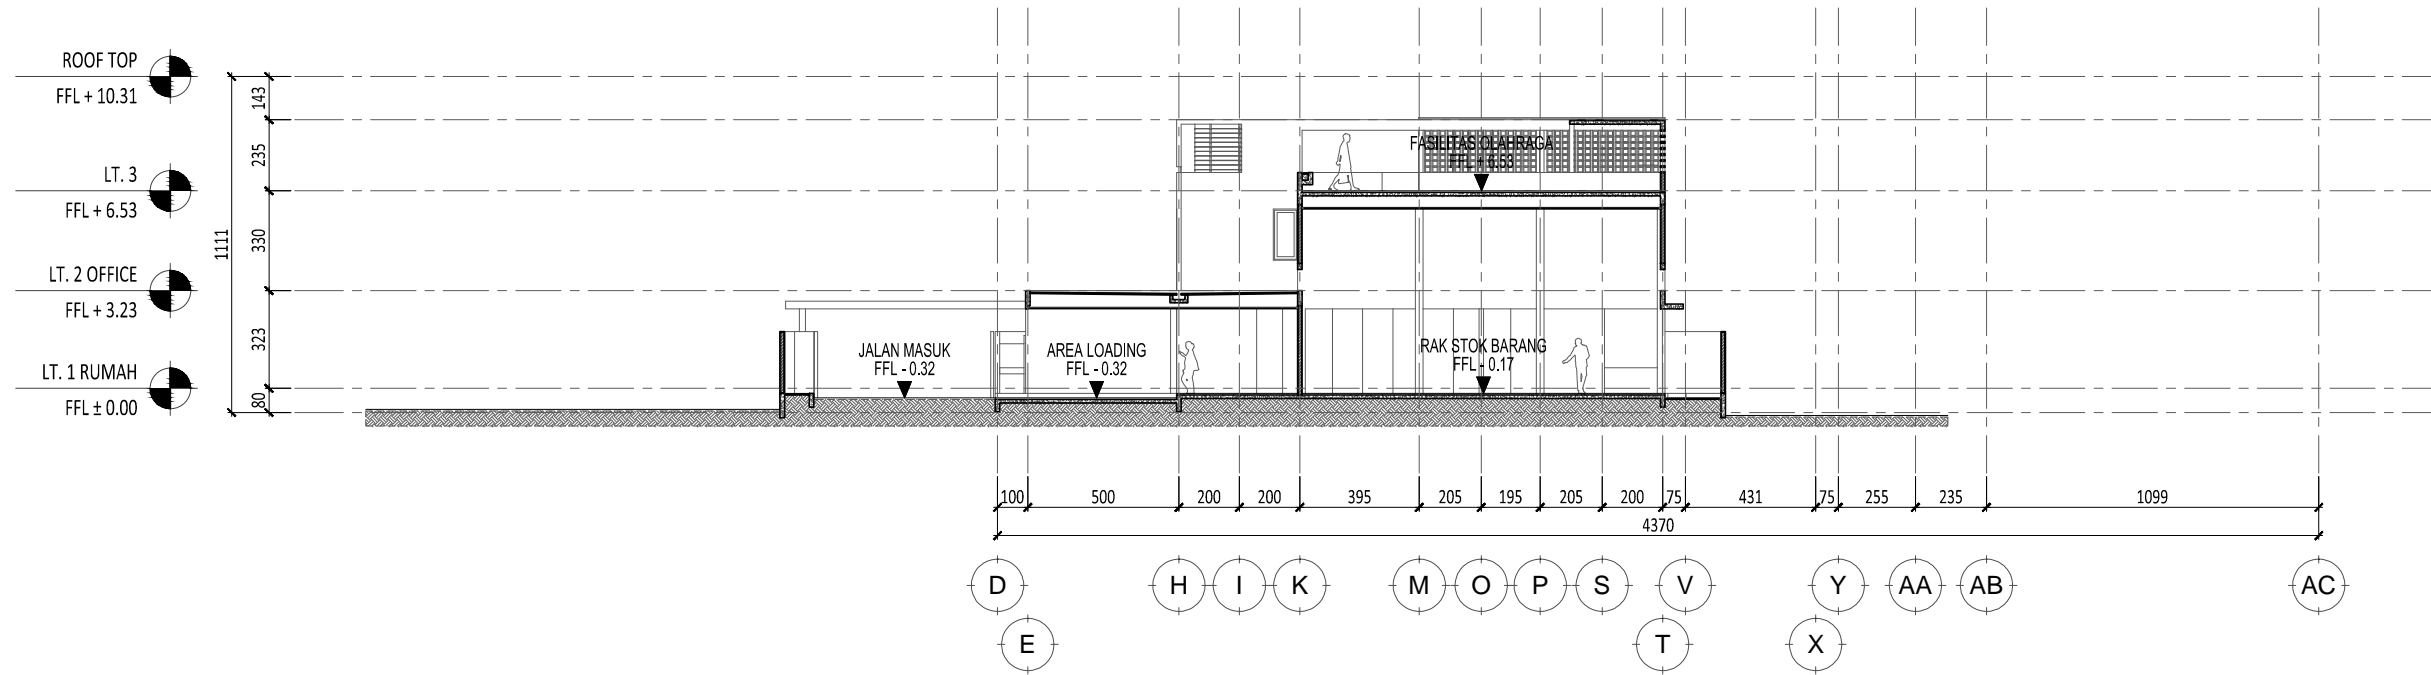

1 POTONGAN E
SCALE 1: 250 (A3)

E:\NR_design\Project\Zen's House - Cipayang\drawing\cad\arsitektur\DD\AR.MP-03.001 - Potongan.dwg

Drawing Information : Drawn by : Radit_NR Project Architect : Sony Restu W & Ary Wibowo Structural Engineer : - ME Engineer : - Contractor : - COPYRIGHT NO PART OF THIS DOCUMENT MAY BE REPRODUCED, TRANSMITTED, OR RECORDED IN ANY FORM OF OTHERWISE WITHOUT PRIOR WRITTEN PERMISSION OF THE ARCHITECT/ENGINEERS.	Client : Project : ZEN'S HOUSE	NO.	DATE	REVISED / ISSUE	MARK	Legend : 	Drawing Title : POTONGAN E & F	Project No.	-	
		01.	2016/10/21	R 0				Status	DESIGN DEVELOPMENT	
		02.	2016/11/08	R 1				Date	-	
		03.						Scale	1 : 250	A3
		04.						Drawing Number		
		06.						AR.MP-03.001-03		

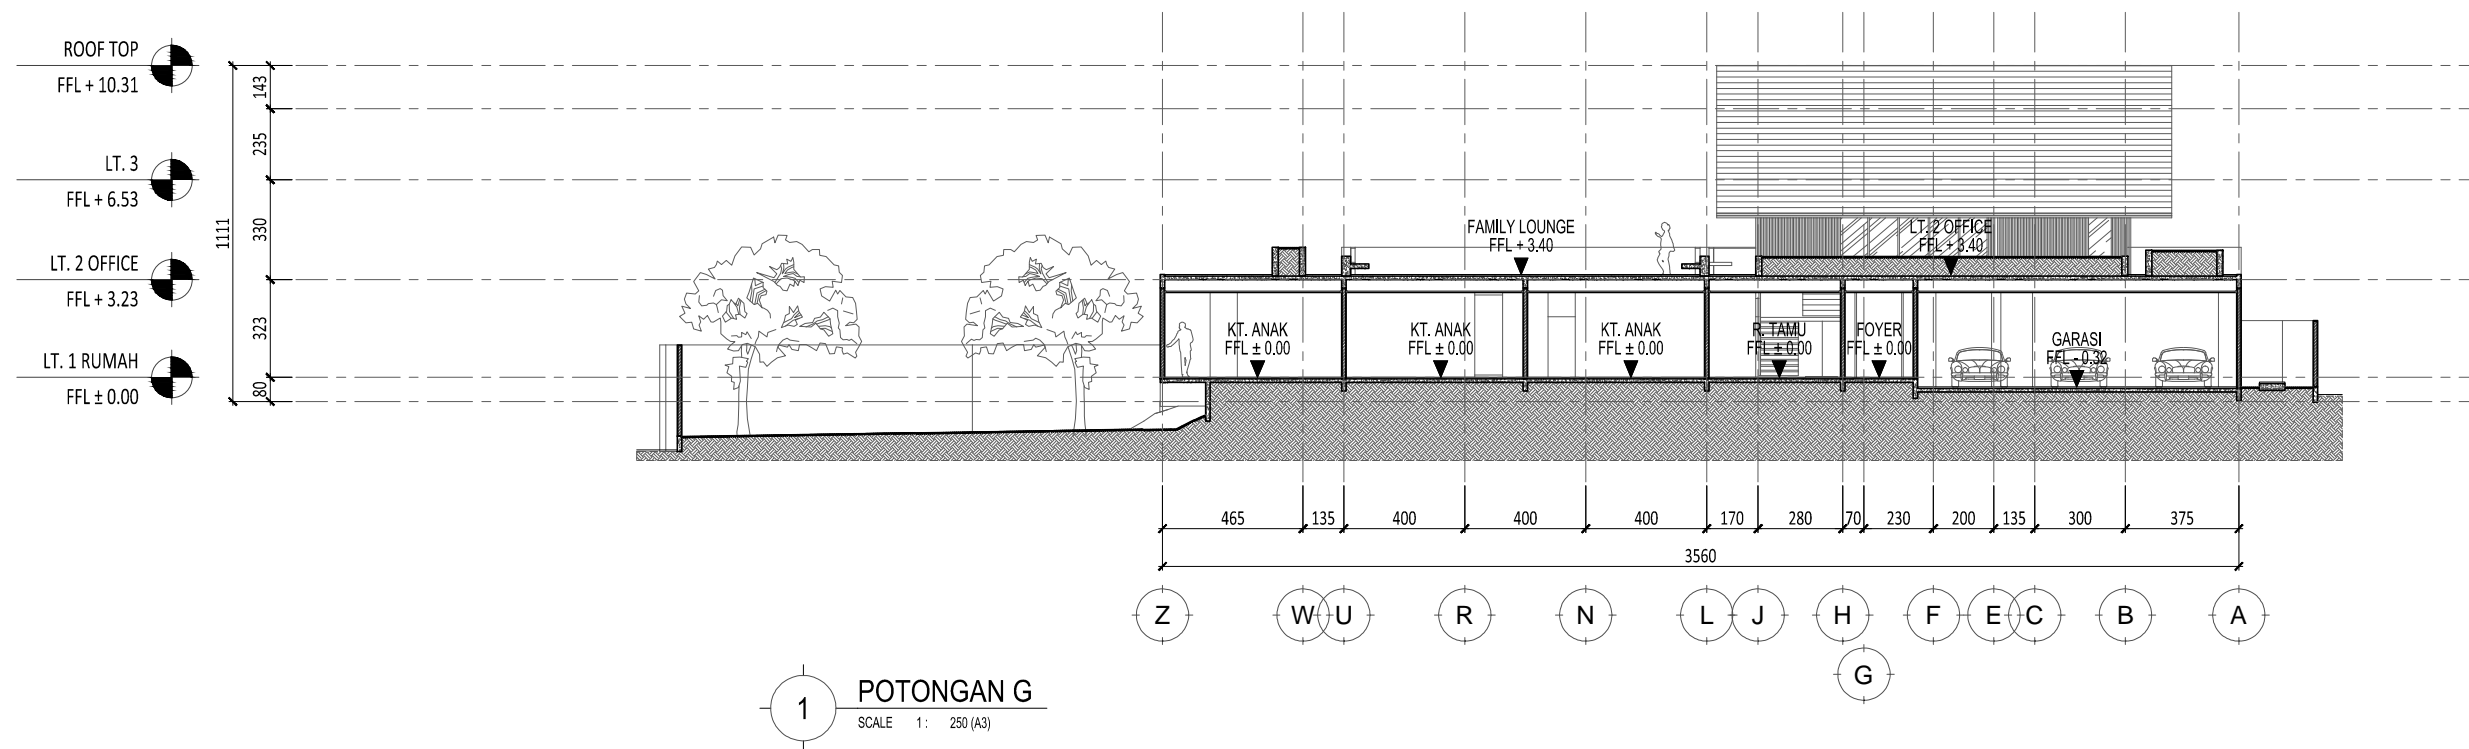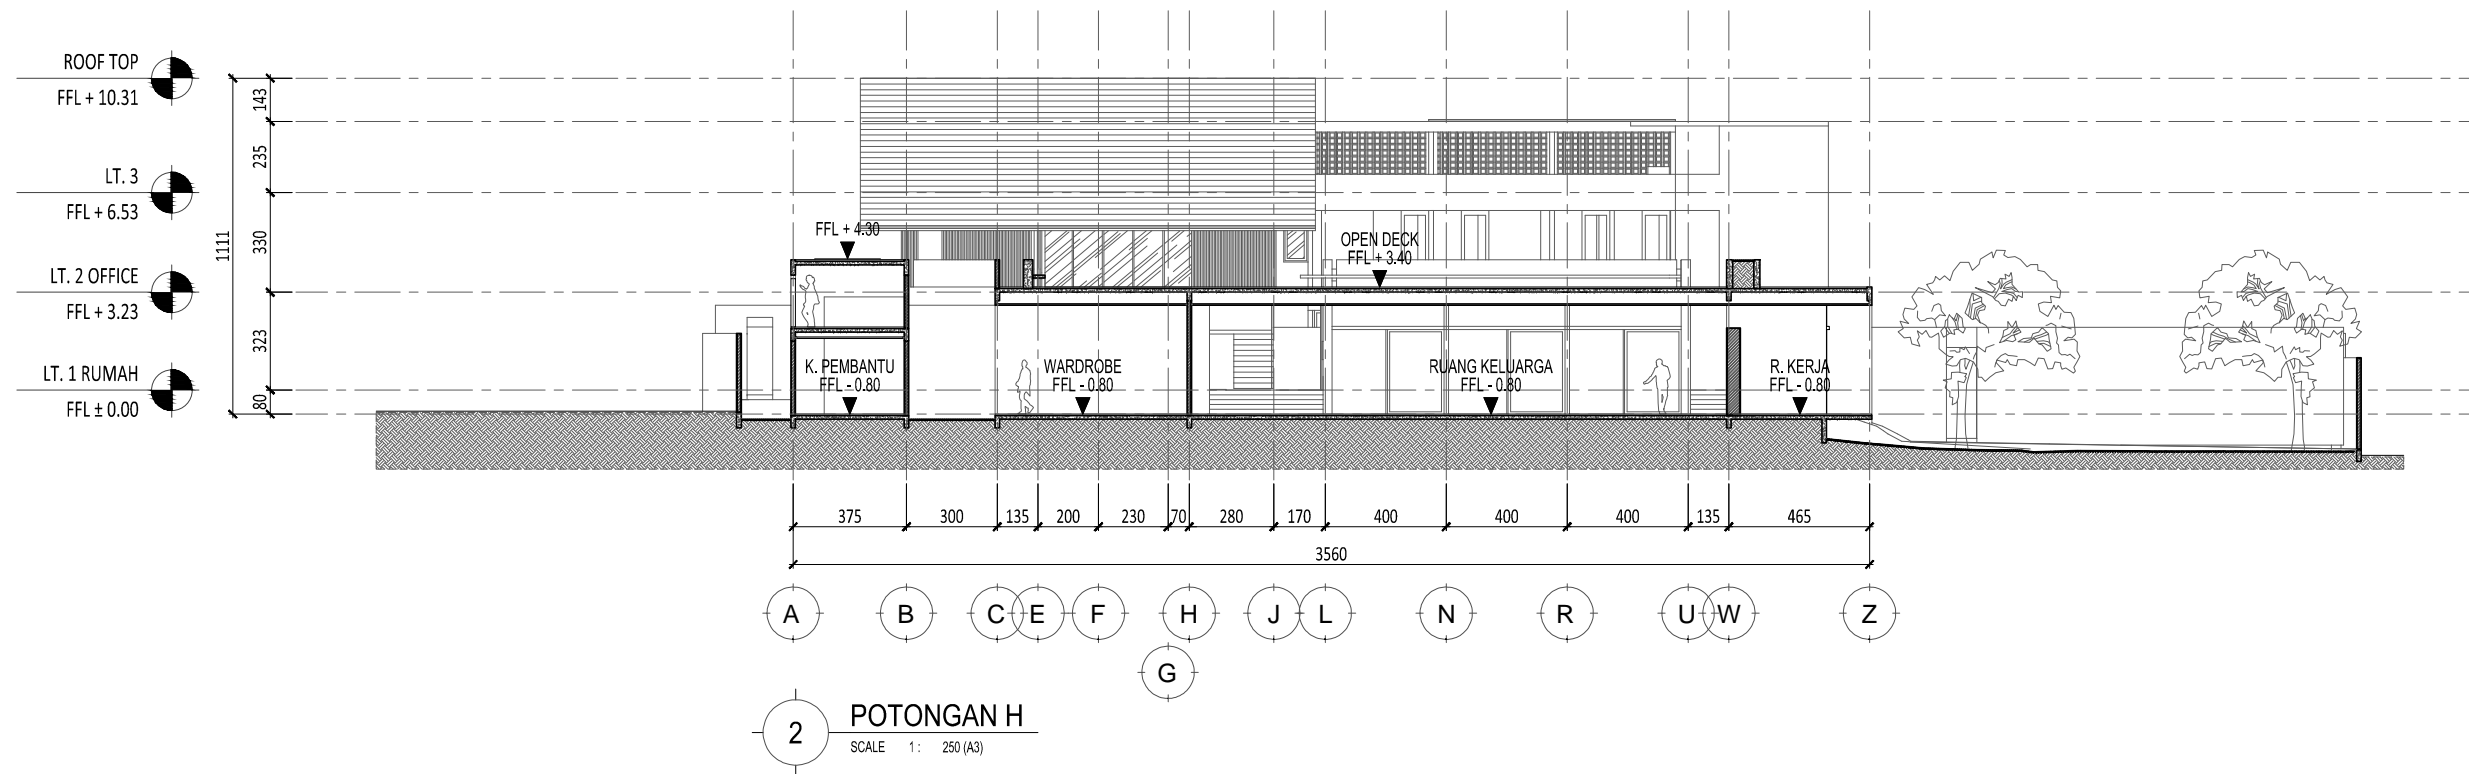

E:\NR_design\ProjectZen's House - Cipayung\drawing\cad\arsitektur\DD\AR.MP-03.001 - Potongan.dwg

Drawing Information : Drawn by : Radit_NR Project Architect : Sony Restu W & Ary Wibowo Structural Engineer : - ME Engineer : - Contractor : - COPYRIGHT NO PART OF THIS DOCUMENT MAY BE REPRODUCED, TRANSMITTED, OR RECORDED IN ANY FORM OF OTHERWISE WITHOUT PRIOR WRITTEN PERMISSION OF THE ARCHITECT/ENGINEERS.	Client : Project : ZEN'S HOUSE	<table border="1"> <thead> <tr> <th>NO.</th> <th>DATE</th> <th>REVISED / ISSUE</th> <th>MARK</th> </tr> </thead> <tbody> <tr> <td>01.</td> <td>2016/10/21</td> <td>R 0</td> <td></td> </tr> <tr> <td>02.</td> <td>2016/11/08</td> <td>R 1</td> <td></td> </tr> <tr> <td>03.</td> <td></td> <td></td> <td></td> </tr> <tr> <td>04.</td> <td></td> <td></td> <td></td> </tr> <tr> <td>05.</td> <td></td> <td></td> <td></td> </tr> <tr> <td>06.</td> <td></td> <td></td> <td></td> </tr> </tbody> </table>	NO.	DATE	REVISED / ISSUE	MARK	01.	2016/10/21	R 0		02.	2016/11/08	R 1		03.				04.				05.				06.				06.				06.				Legend : 	Drawing Title : POTONGAN G & H	Project No. : -
			NO.	DATE	REVISED / ISSUE	MARK																																			
01.	2016/10/21	R 0																																							
02.	2016/11/08	R 1																																							
03.	
04.	
05.	
06.	
06.	
06.	
Status : DESIGN DEVELOPMENT	
Date : -	
Scale : 1 : 250 A3	
Drawing Number :	
AR.MP-03.001-04	

COPYRIGHT
 NO PART OF THIS DOCUMENT MAY BE REPRODUCED, TRANSMITTED, OR RECORDED IN ANY FORM OF OTHERWISE WITHOUT PRIOR WRITTEN PERMISSION OF THE ARCHITECT/ENGINEERS.

Legend :

NO.	DATE	REVISED / ISSUE	MARK
01.	2016/10/21	R 0	
02.	2016/11/08	R 1	
03.			
04.			
05.			
06.			

Drawing Information :

Drawn by :	Radit_NR
Project Architect :	Sony Restu W / Ary Wibowo
Structural Engineer :	-
ME Engineer :	-
Contractor :	-

Client :

Project :

ZEN'S HOUSE

Drawing Title :


DENAH KANTOR LANTAI 1

Project No.	-
Status	DESIGN DEVELOPMENT
Date	-
Scale	1 : 200 A3

Drawing Number

AR.K-01.001-01

E:\NR_design\Project\Zen's House - Cipayang\drawing\cad\arsitektur\DD\AR_K-01_001 - Kantor_Denah.dwg

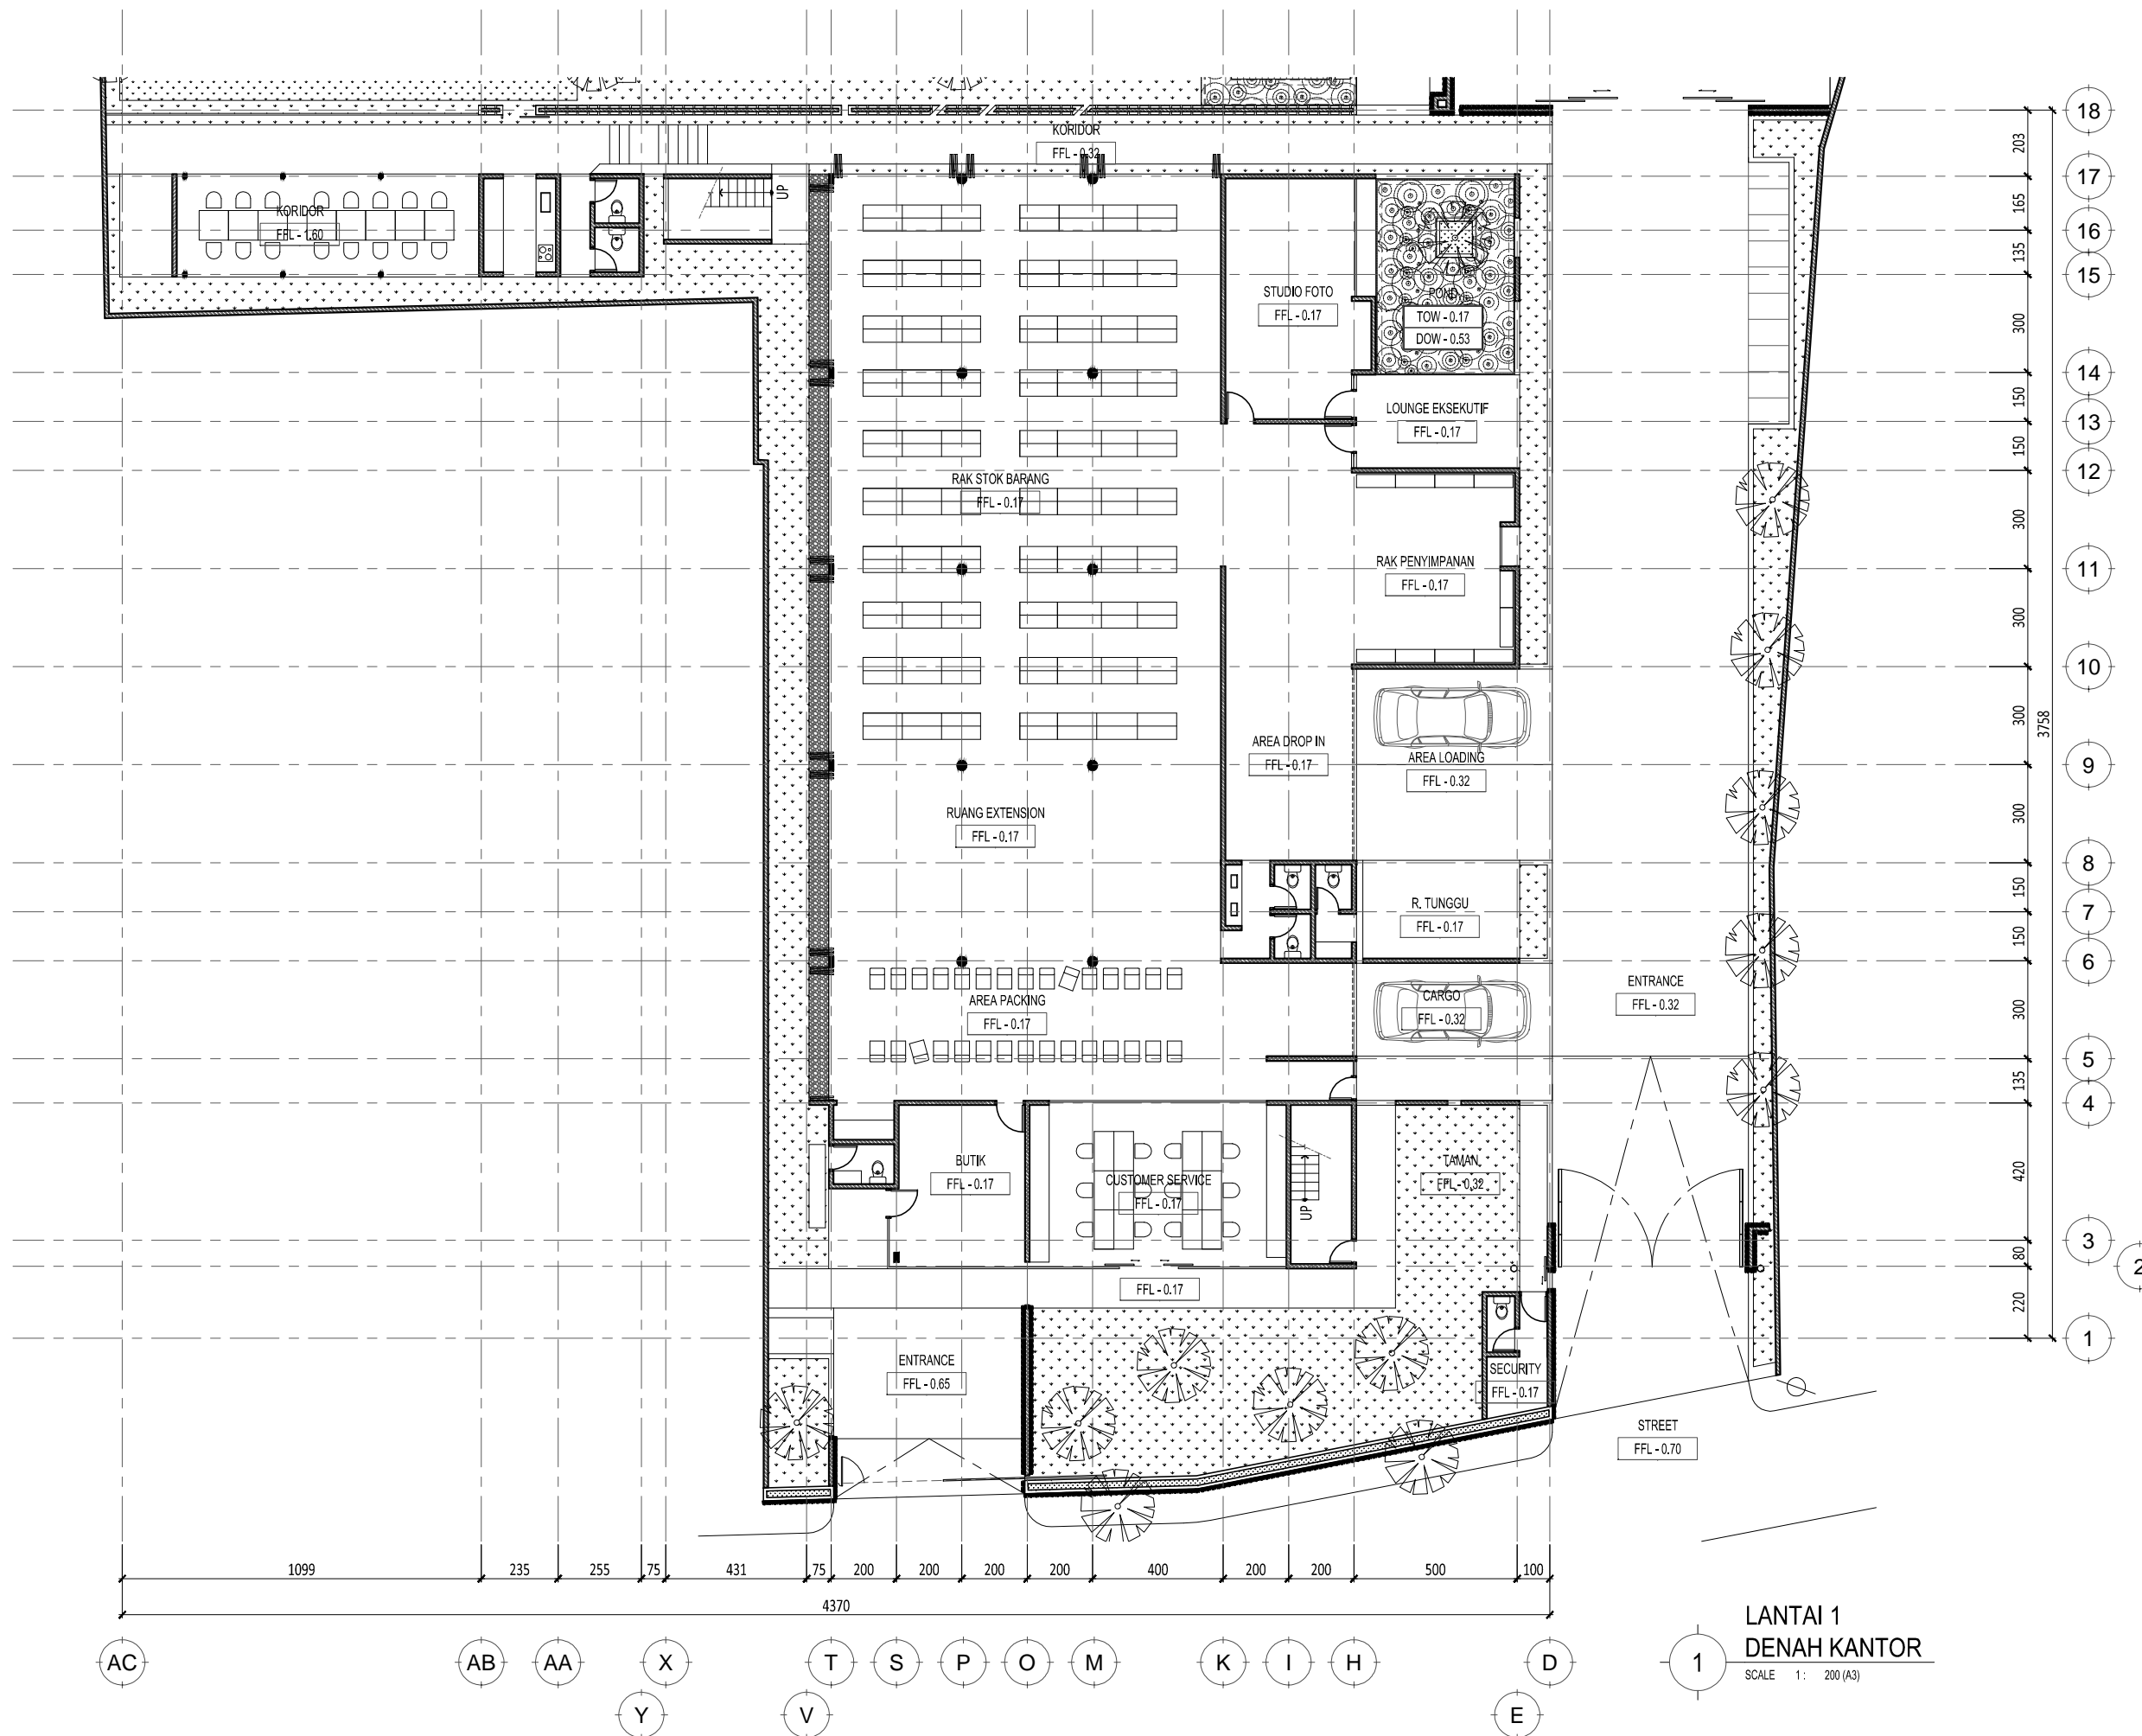

COPYRIGHT
 NO PART OF THIS DOCUMENT MAY BE REPRODUCED, TRANSMITTED, OR RECORDED IN ANY FORM OF OTHERWISE WITHOUT PRIOR WRITTEN PERMISSION OF THE ARCHITECT/ENGINEERS.

Legend :

NO.	DATE	REVISED / ISSUE	MARK
01.	2016/10/21	R 0	
02.	2016/11/08	R 1	
03.			
04.			
05.			
06.			

Drawing Information :

Drawn by : Radit_NR
 Project Architect : Sony Restu W / Ary Wibowo
 Structural Engineer : -
 ME Engineer : -
 Contractor : -

Client :

Project :

ZEN'S HOUSE

Drawing Title :

DENAH KANTOR
 LANTAI 2

Project No. : -
 Status : DESIGN DEVELOPMENT
 Date : -
 Scale : 1 : 200 A3

Drawing Number

AR.K-01.001-02

E:\NR_design\Project\Zen's House - Cipayung\drawing\cad\arsitektur\DD\AR.K-01.001 - Kantor_Denah.dwg



COPYRIGHT
 NO PART OF THIS DOCUMENT MAY BE REPRODUCED, TRANSMITTED, OR RECORDED IN ANY FORM OF PERMISSION WITHOUT PRIOR WRITTEN PERMISSION OF THE ARCHITECT/ENGINEERS.

Legend :

NO.	DATE	REVISED / ISSUE	MARK
01.	2016/10/21	R 0	
02.	2016/11/08	R 1	
03.			
04.			
05.			
06.			

Drawing Information :

Drawn by	: Radit_NR
Project Architect	: Sony Restu W / Ary Wibowo
Structural Engineer	: -
ME Engineer	: -
Contractor	: -

Client :

Project :

ZEN'S HOUSE

Drawing Title :


DENAH KANTOR
LANTAI 3

Project No.	-	
Status	DESIGN DEVELOPMENT	
Date	-	
Scale	1 : 200	A3

Drawing Number

AR.K-01.001-03

E:\NR_design\Project\Zen's House - Cipayung\drawing\cad\arsitektur\DD\AR_K-01_001 - Kantor_Denah.dwg

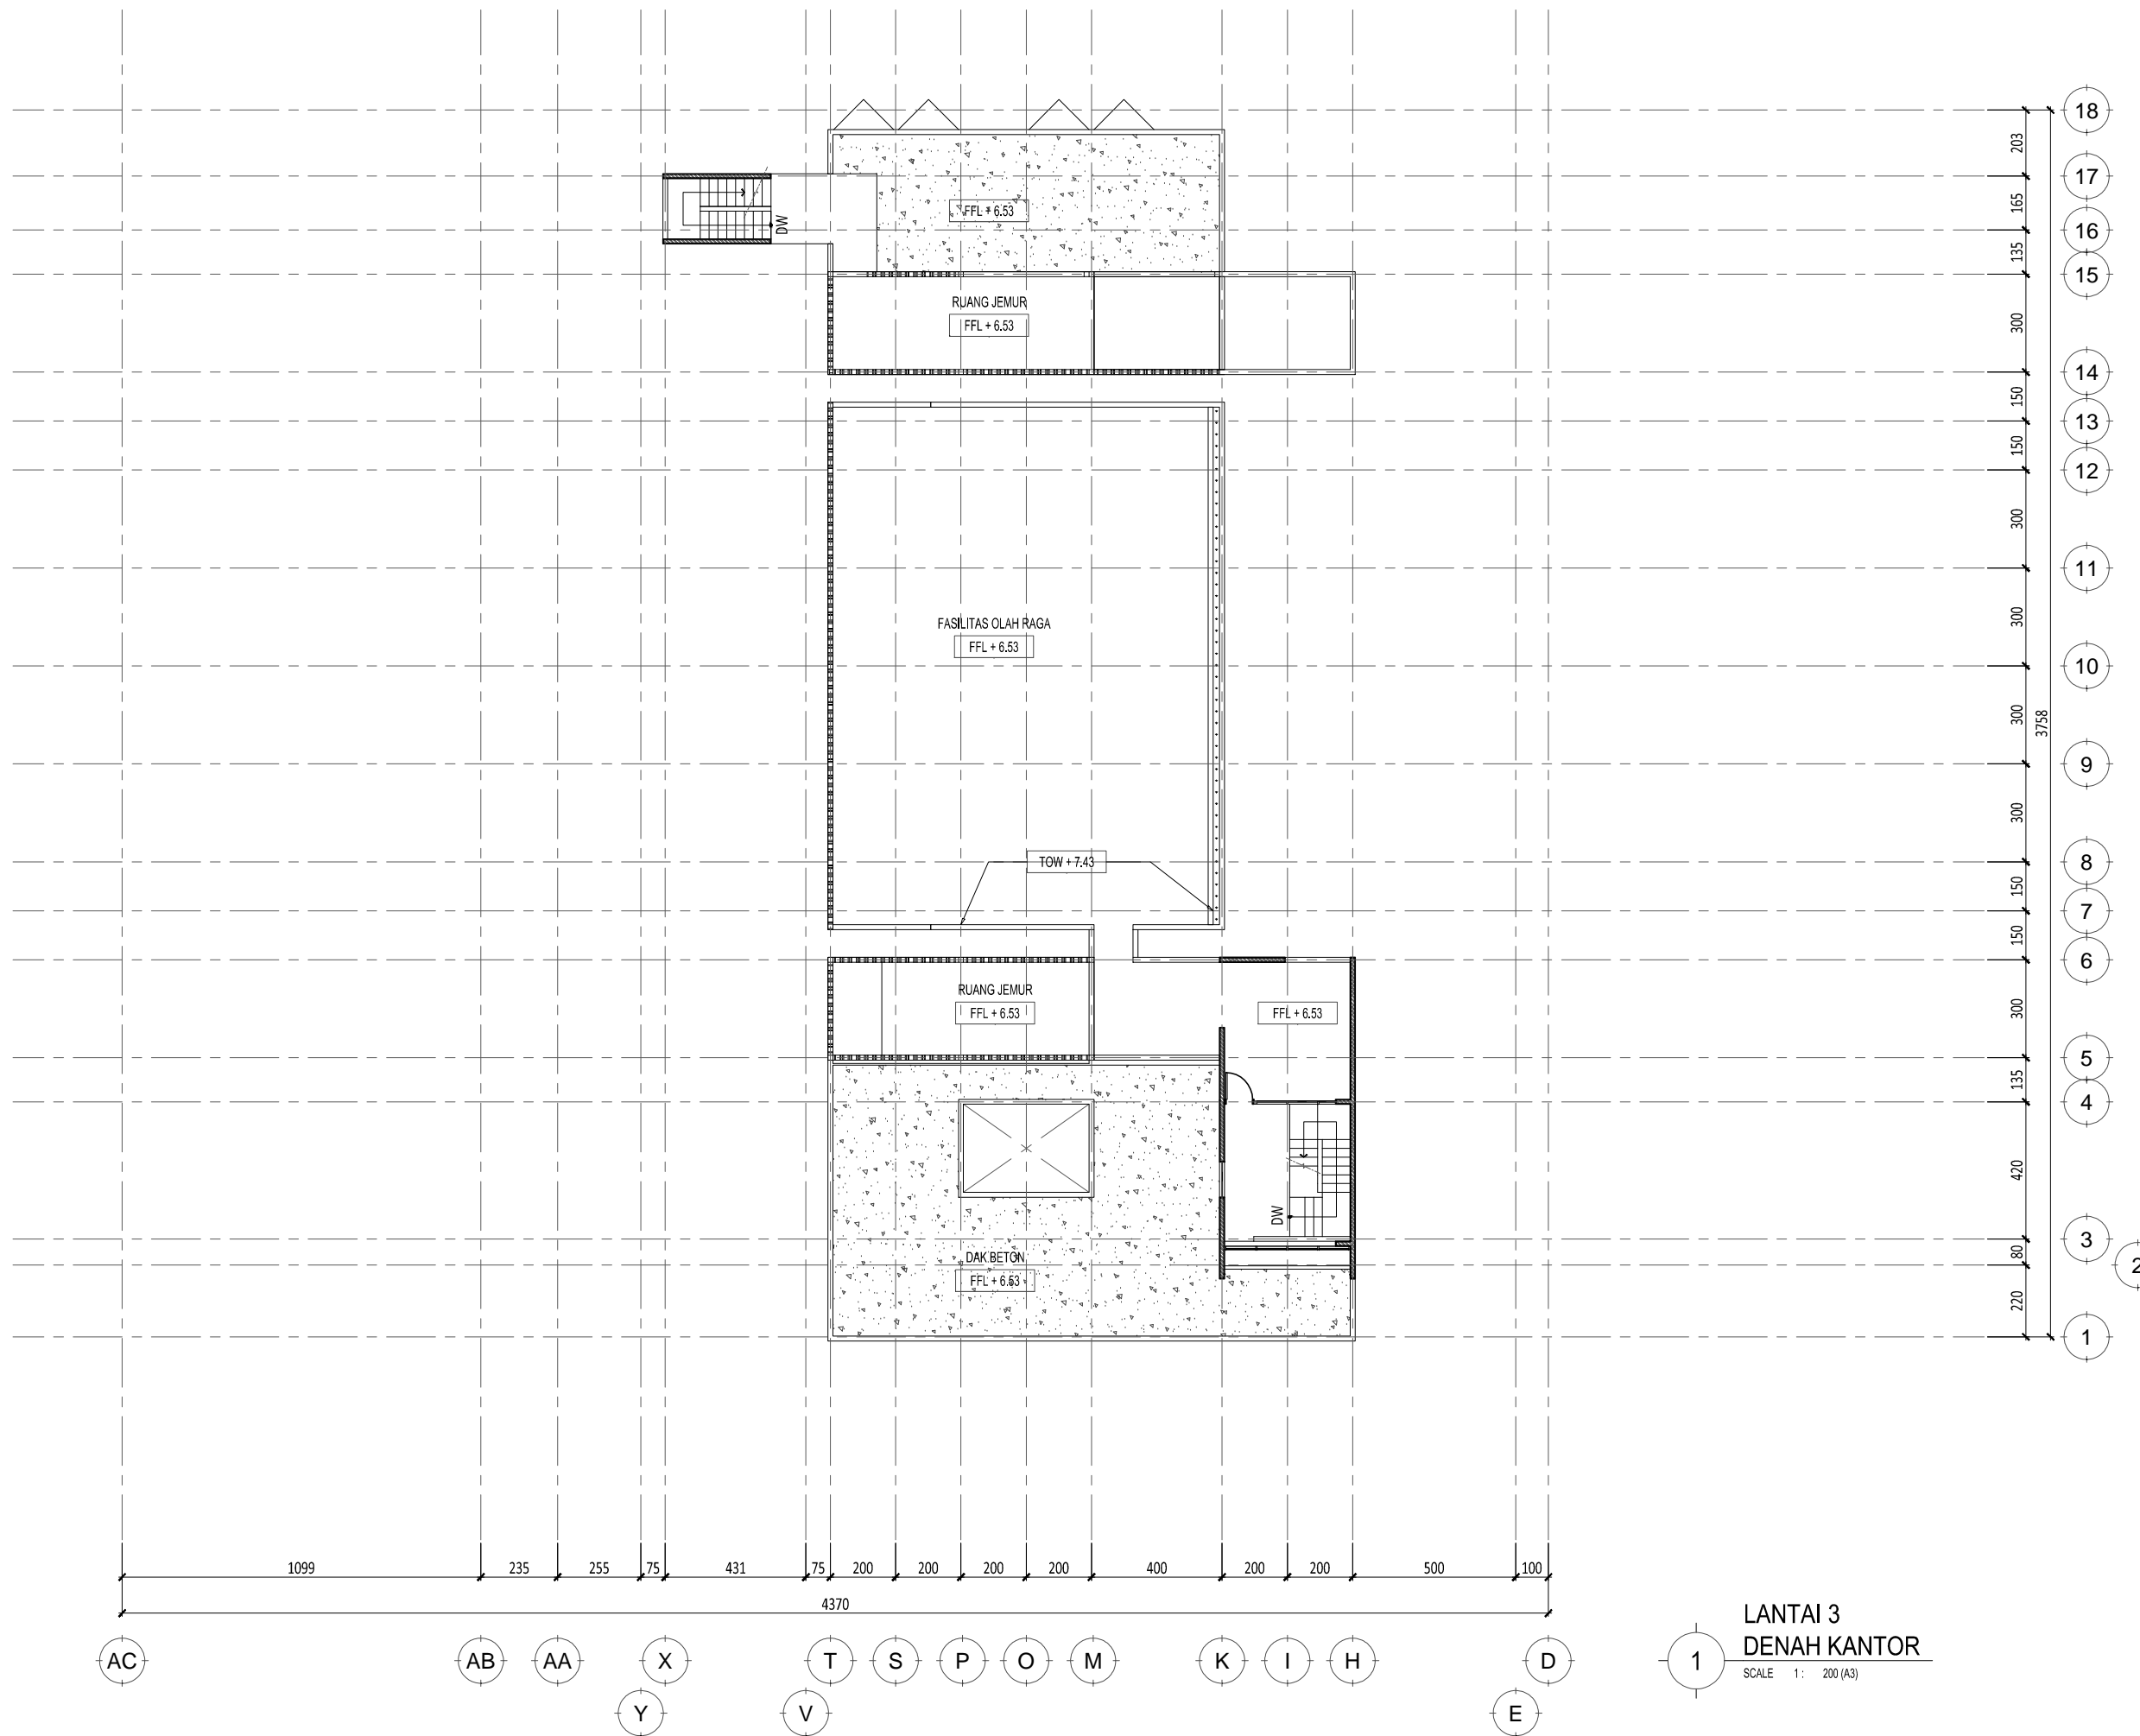


LANTAI 3
DENAH KANTOR
SCALE 1 : 200 (A3)


1

COPYRIGHT
 NO PART OF THIS DOCUMENT MAY BE REPRODUCED, TRANSMITTED, OR RECORDED IN ANY FORM OF OTHERWISE WITHOUT PRIOR WRITTEN PERMISSION OF THE ARCHITECT/ENGINEERS.

Legend :

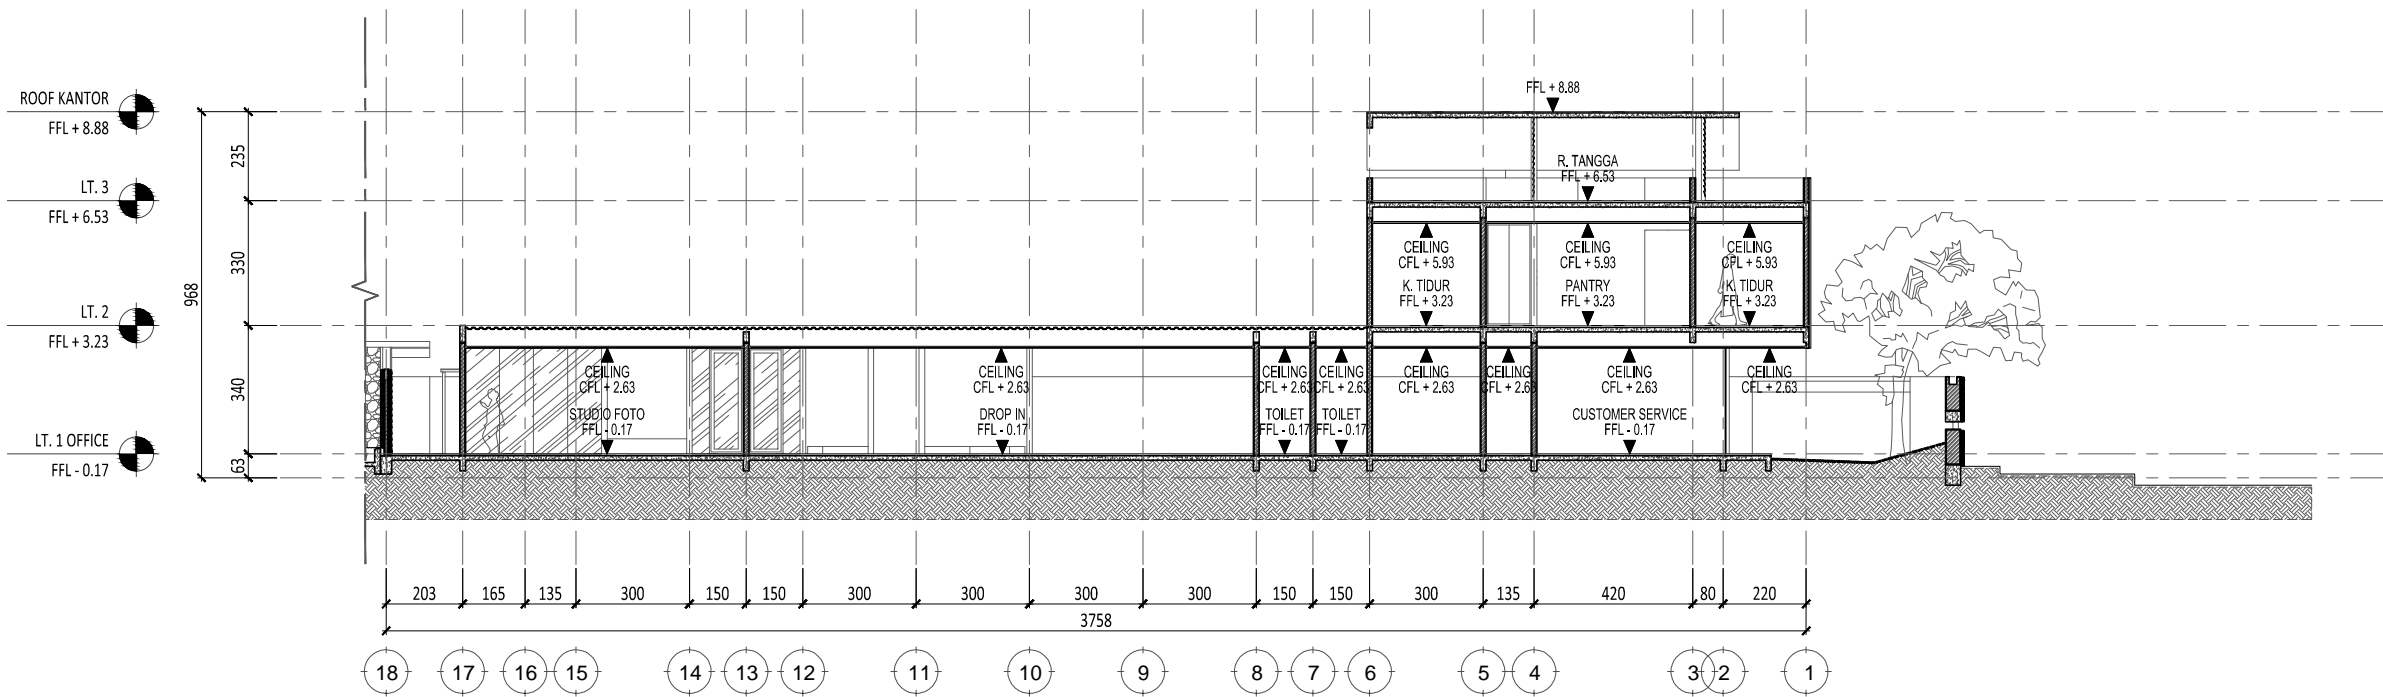

2 POTONGAN B
 SCALE 1: 200 (A3)

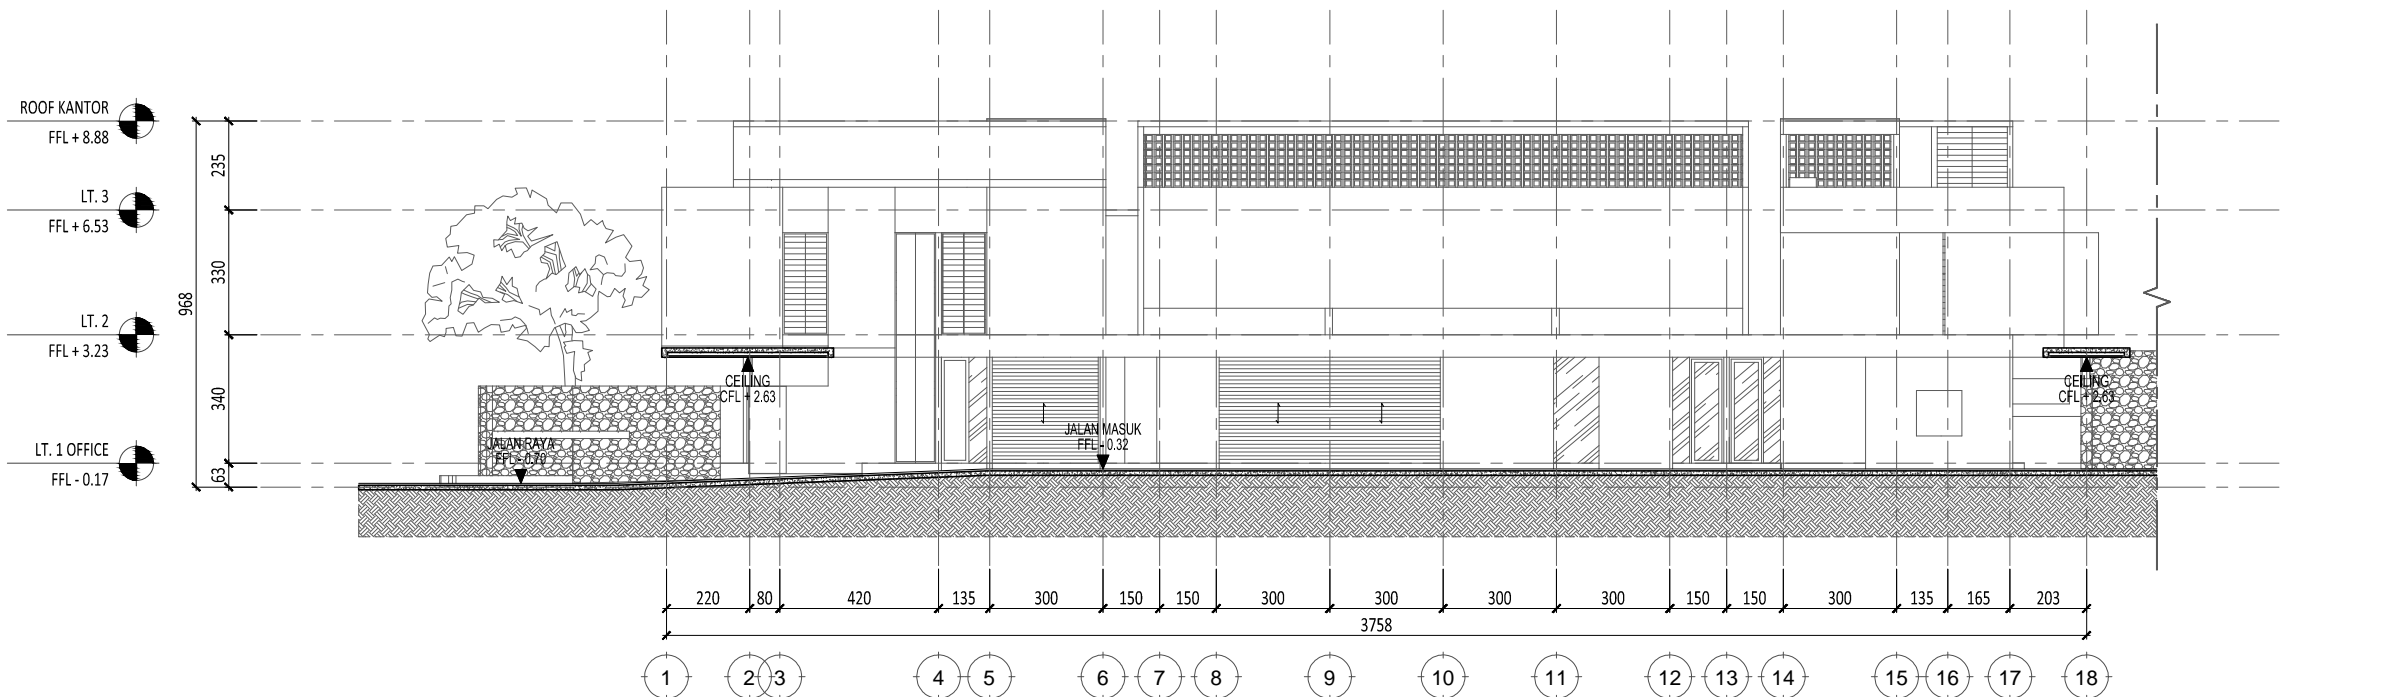

1 POTONGAN A
 SCALE 1: 200 (A3)

NO.	DATE	REVISED / ISSUE	MARK
01.	2016/10/21	R 0	
02.	2016/11/08	R 1	
03.			
04.			
05.			
06.			

Drawing Information :

Drawn by : Radit_NR
 Project Architect : Sony Restu W / Ary Wibowo
 Structural Engineer : -
 ME Engineer : -
 Contractor : -

Client :

Project :

ZEN'S HOUSE

Drawing Title :

KANTOR POTONGAN A & B

Project No.	-
Status	DESIGN DEVELOPMENT
Date	-
Scale	1 : 200 A3


Drawing Number

AR.K-02.001-01


E:\NR_design\Project\Zen's House - Cipayang\drawing\cad\arsitektur\DD\AR.K-02.001 - Kantor_Potongan.dwg

COPYRIGHT
 NO PART OF THIS DOCUMENT MAY BE REPRODUCED, TRANSMITTED, OR RECORDED IN ANY FORM OF OTHERWISE WITHOUT PRIOR WRITTEN PERMISSION OF THE ARCHITECT/ENGINEERS.

Legend :

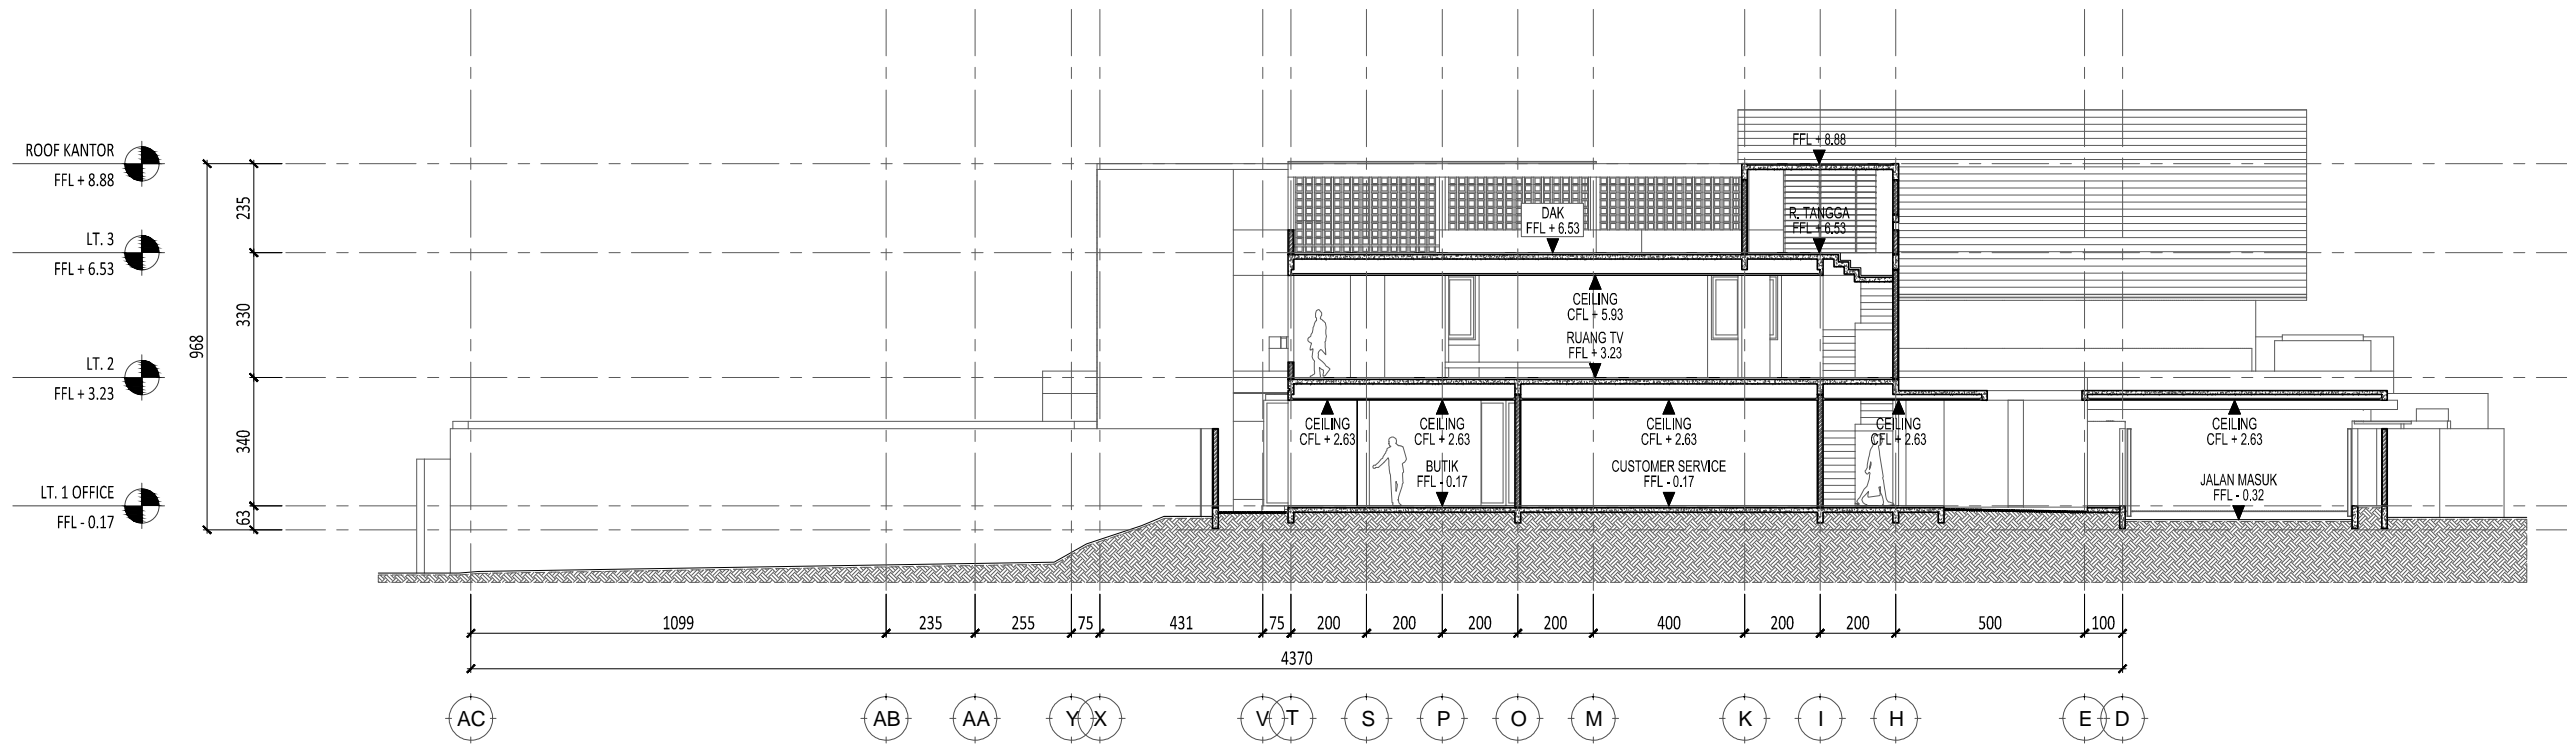

2 POTONGAN D
 SCALE 1: 200 (A3)

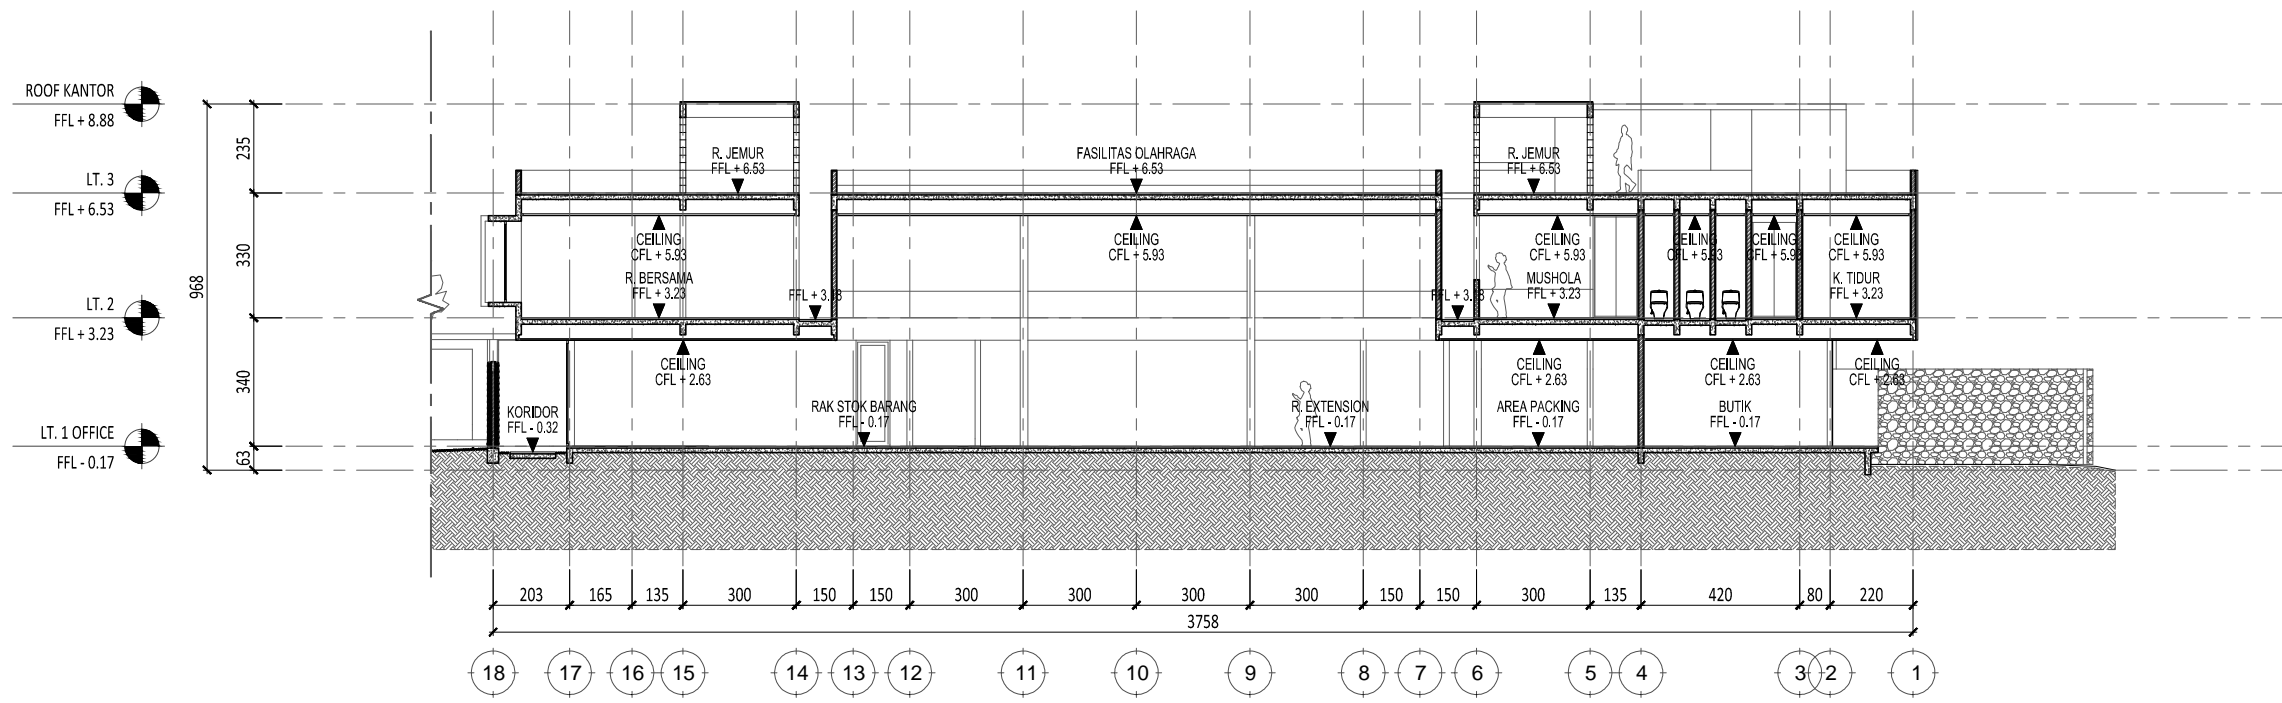

1 POTONGAN C
 SCALE 1: 200 (A3)

NO.	DATE	REVISED / ISSUE	MARK
01.	2016/10/21	R 0	
02.	2016/11/08	R 1	
03.			
04.			
05.			
06.			

Drawing Information :

Drawn by	: Radit_NR
Project Architect	: Sony Restu W / Ary Wibowo
Structural Engineer	: -
ME Engineer	: -
Contractor	: -

Client :

Project :

ZEN'S HOUSE

Drawing Title :

**KANTOR
 POTONGAN
 C & D**

Project No.	-
Status	DESIGN DEVELOPMENT
Date	-
Scale	1 : 200 A3


Drawing Number

AR.K-02.001-02


E:\NR_design\Project\Zen's House - Cipayung\drawing\cad\arsitektur\DD\AR_K-02_001 - Kantor_Potongan.dwg

COPYRIGHT
 NO PART OF THIS DOCUMENT MAY BE REPRODUCED, TRANSMITTED, OR RECORDED IN ANY FORM OF OTHERWISE WITHOUT PRIOR WRITTEN PERMISSION OF THE ARCHITECT/ENGINEERS.

Legend :

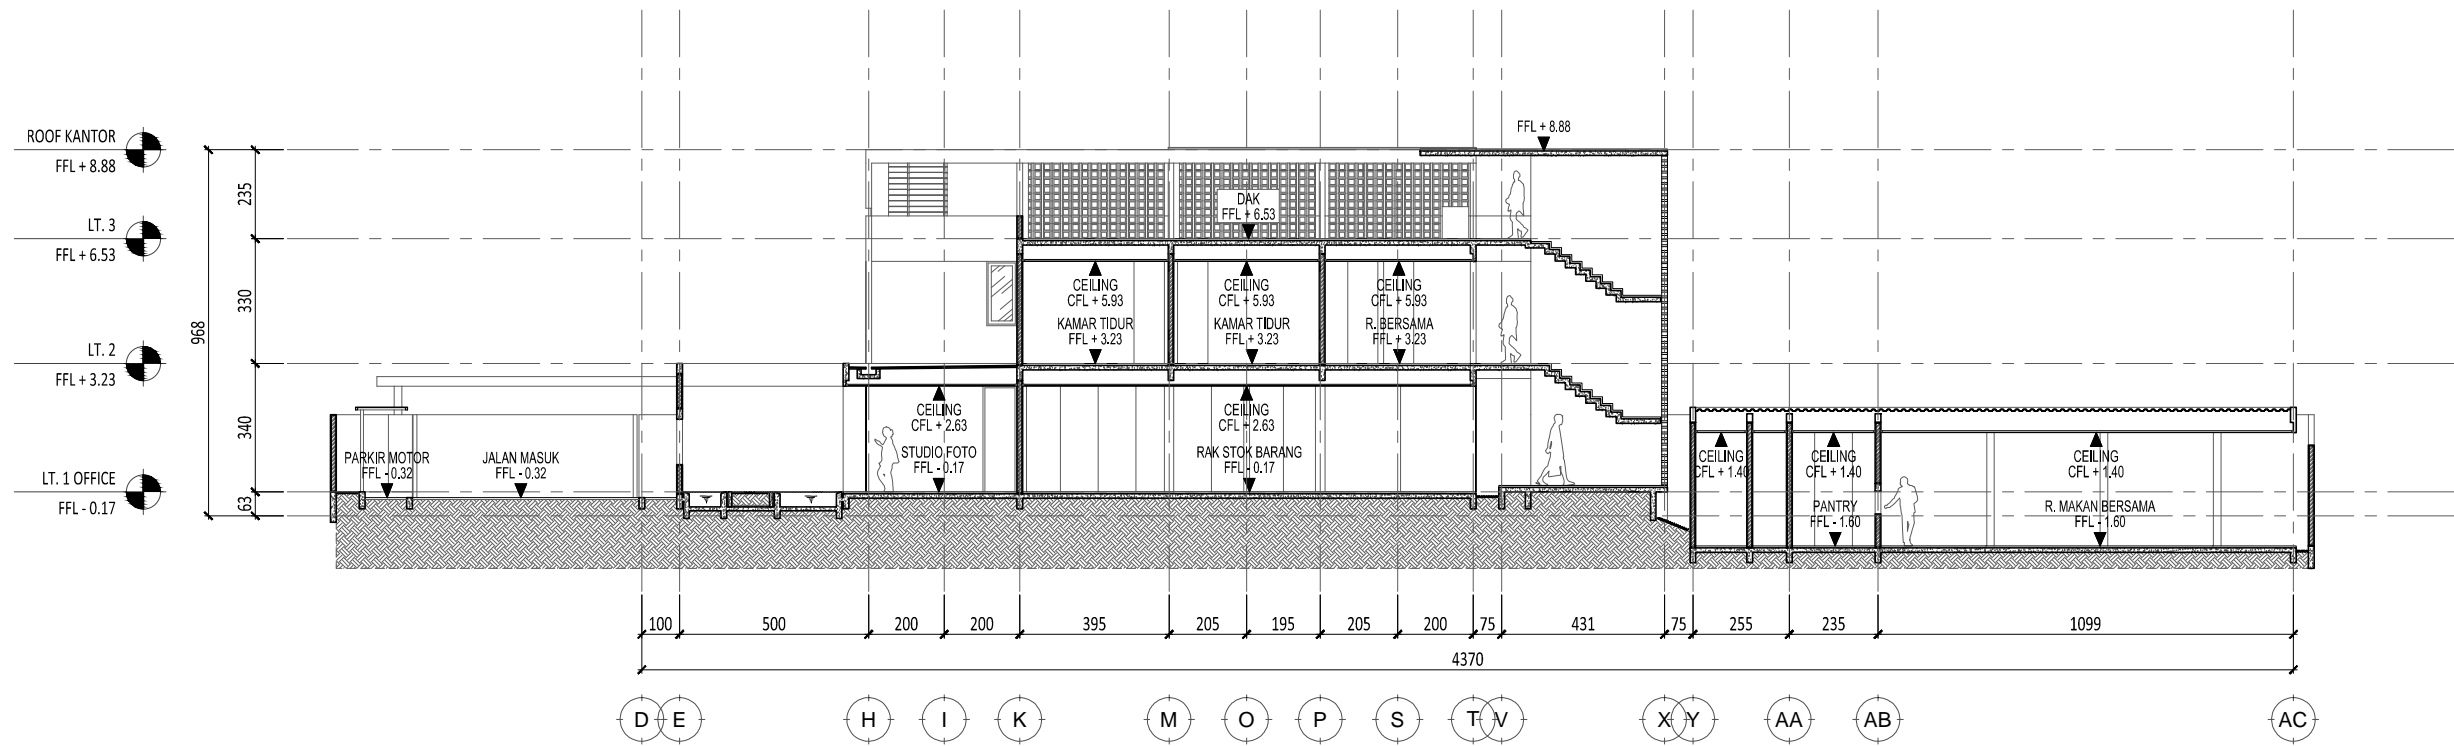

2 POTONGAN F
 SCALE 1: 200 (A3)

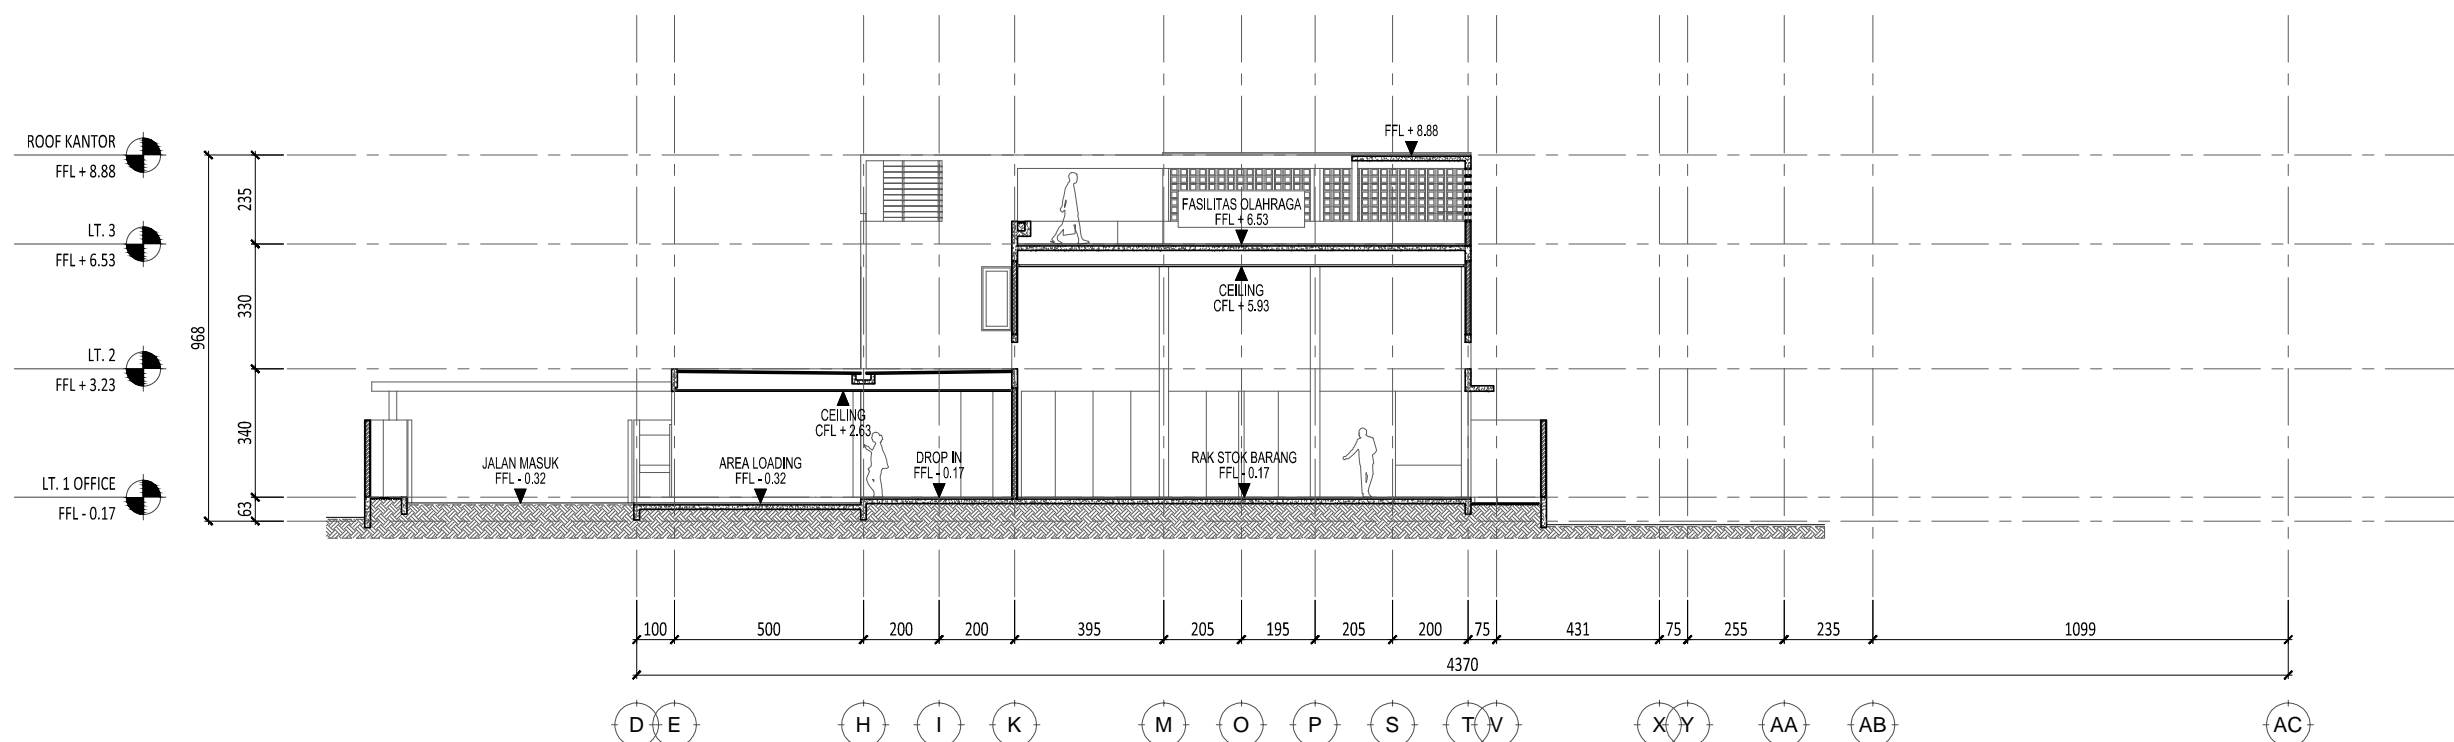

1 POTONGAN E
 SCALE 1: 200 (A3)

NO.	DATE	REVISED / ISSUE	MARK
01.	2016/10/21	R 0	
02.	2016/11/08	R 1	
03.			
04.			
05.			
06.			

Drawing Information :
 Drawn by : Radit_NR
 Project Architect : Sony Restu W / Ary Wibowo
 Structural Engineer : -
 ME Engineer : -
 Contractor : -

Client :

Project :
 ZEN'S HOUSE

Drawing Title :
 KANTOR POTONGAN E & F

Project No.	-
Status	DESIGN DEVELOPMENT
Date	-
Scale	1 : 200 A3

Drawing Number
 AR.K-02.001-03

E:\NR_design\Project\Zen's House - Cipayang\drawing\cad\arsitektur\DD\AR_K-02.001 - Kantor_Potongan.dwg

COPYRIGHT
 NO PART OF THIS DOCUMENT MAY BE REPRODUCED, TRANSMITTED, OR RECORDED IN ANY FORM OF OTHERWISE WITHOUT PRIOR WRITTEN PERMISSION OF THE ARCHITECT/ENGINEERS.

Legend :

NO.	DATE	REVISED / ISSUE	MARK
01.	2016/10/21	R 0	
02.	2016/11/08	R 1	
03.			
04.			
05.			
06.			

Drawing Information :

Drawn by : Radit_NR
 Project Architect : Sony Restu W / Ary Wibowo
 Structural Engineer : -
 ME Engineer : -
 Contractor : -

Client :

Project :

ZEN'S HOUSE

Drawing Title :


KANTOR
 POTONGAN
 G

Project No.	-
Status	DESIGN DEVELOPMENT
Date	-
Scale	1 : 200 A3


Drawing Number

AR.K-02.001-04

E:\NR_design\Project\Zen's House - Cipayung\drawing\cad\arsitektur\DD\AR.K-02.001 - Kantor_Potongan.dwg

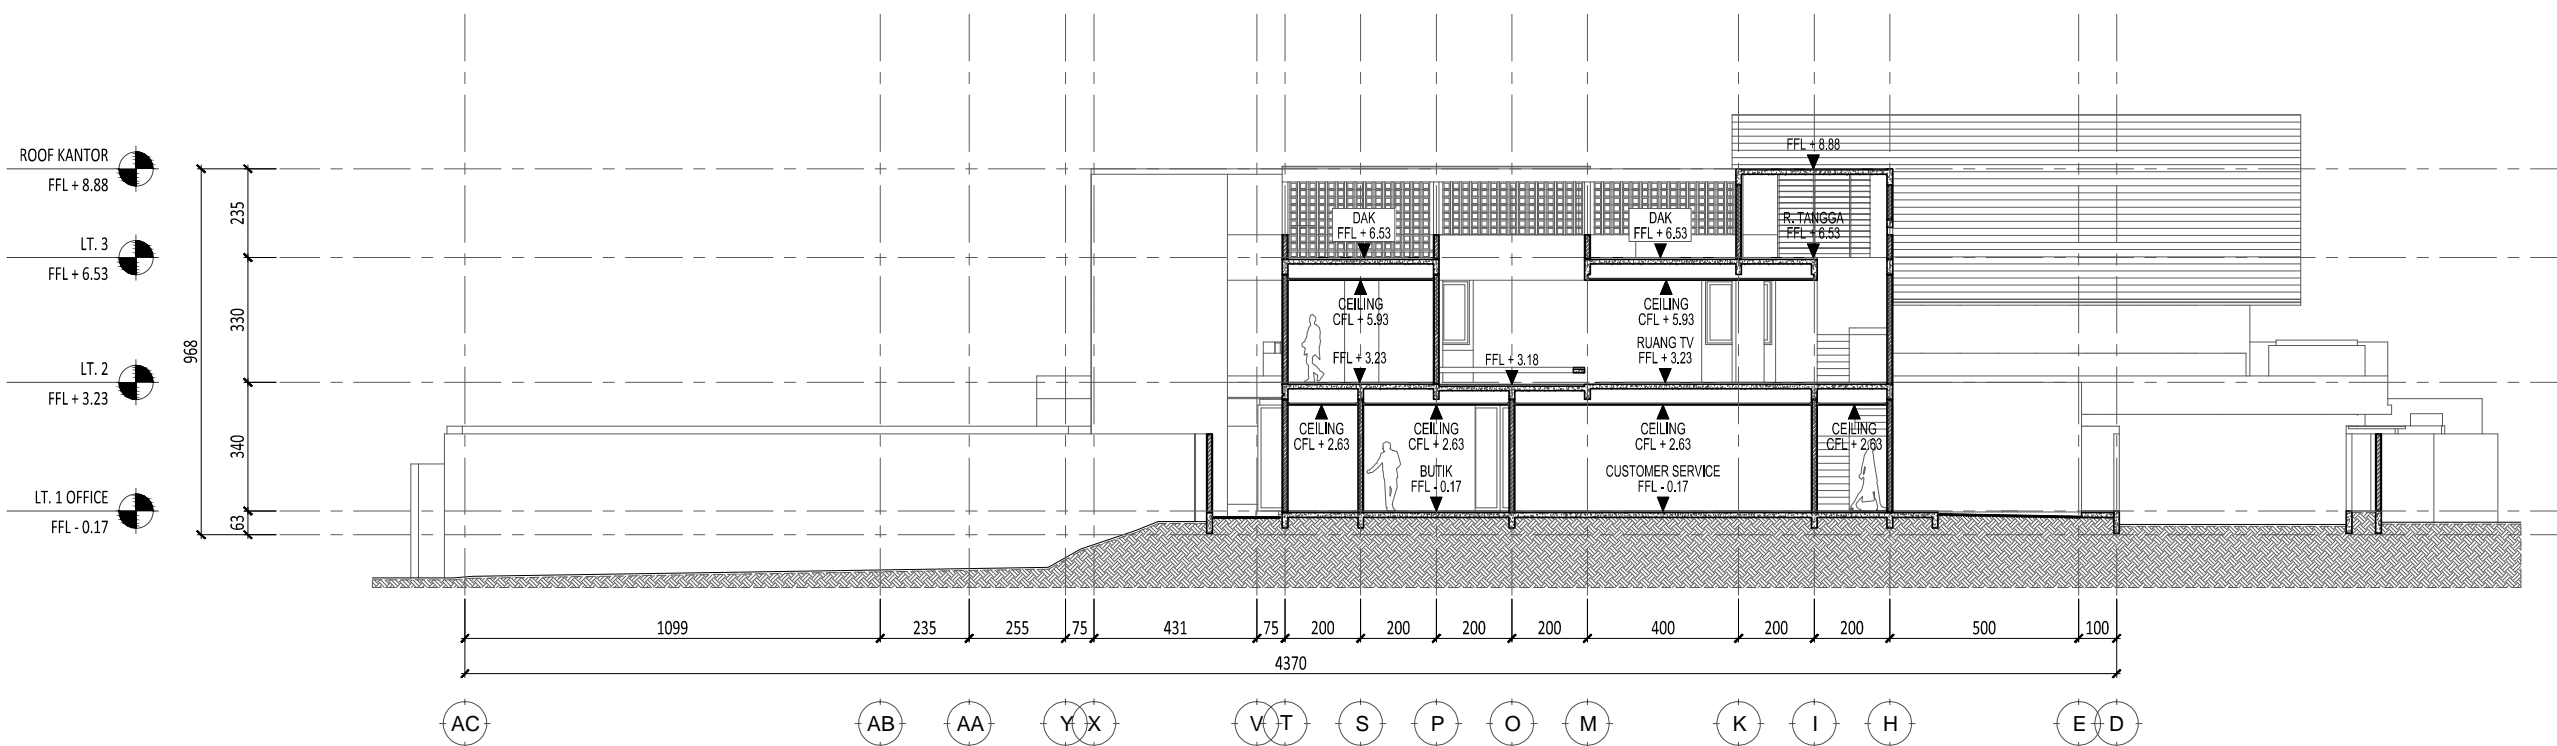

1 POTONGAN G
 SCALE 1: 200 (A3)

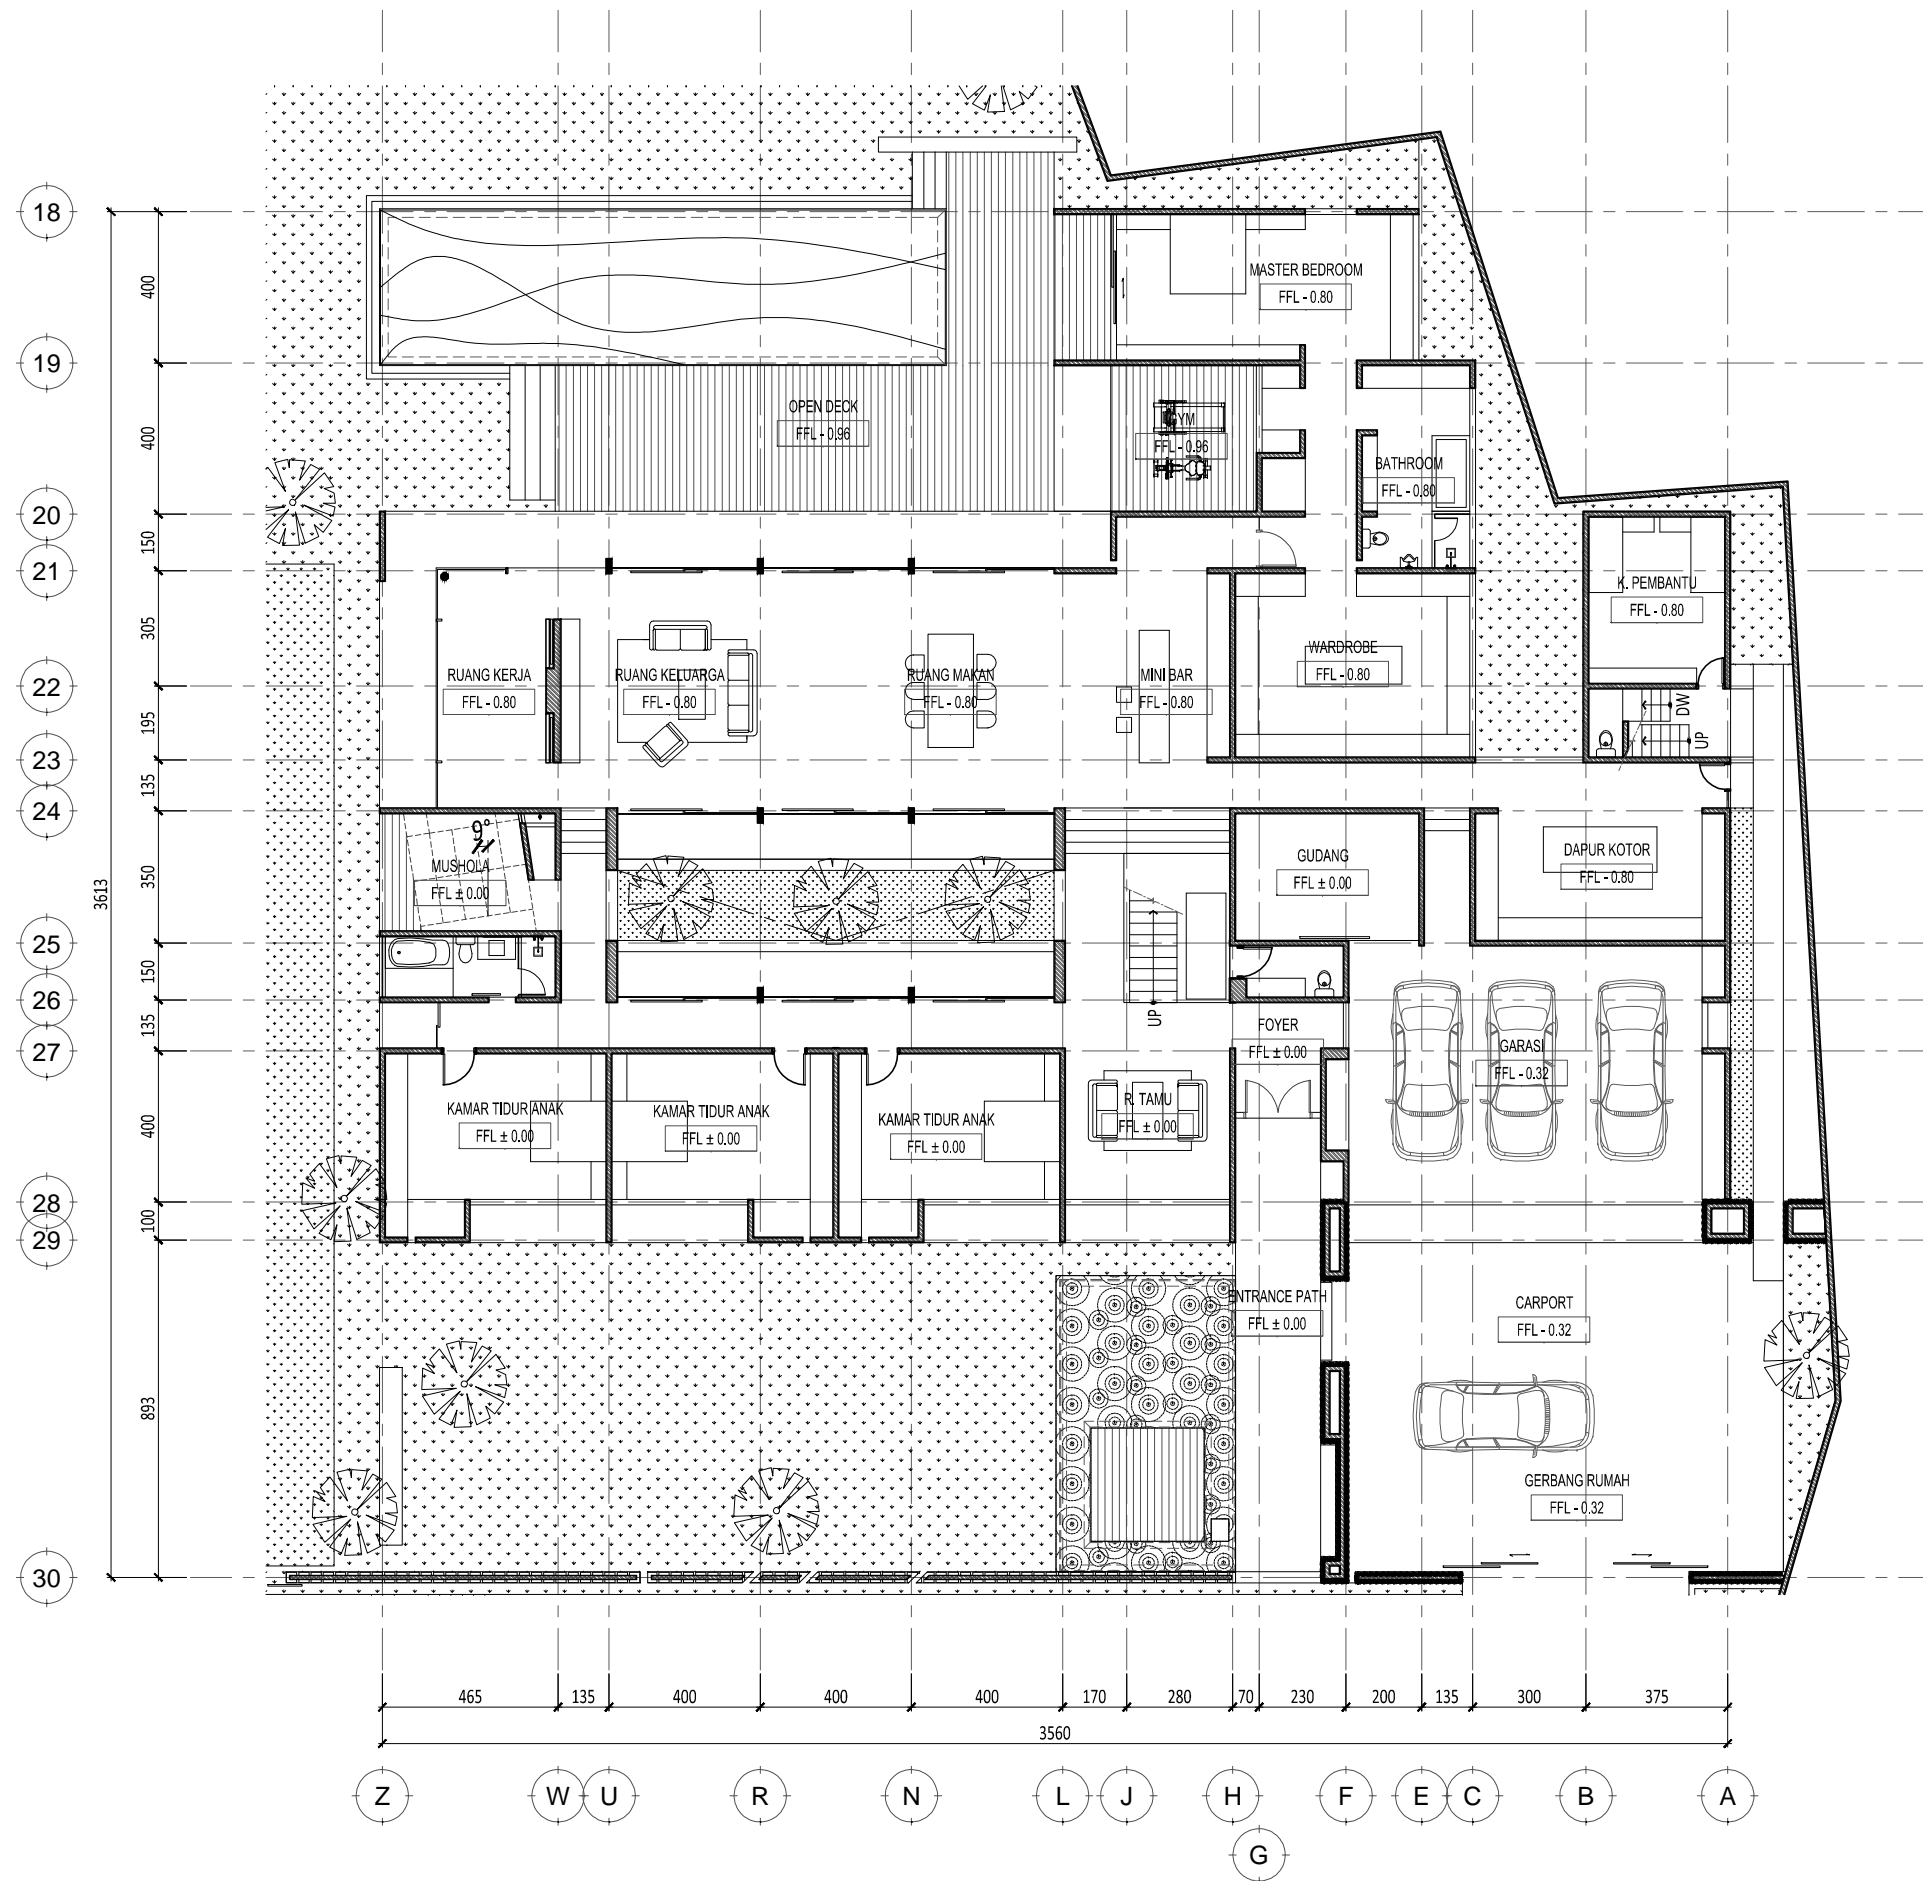

LANTAI 1
DENAH RUMAH
 SCALE 1: 200 (A3)

COPYRIGHT
 NO PART OF THIS DOCUMENT MAY BE REPRODUCED, TRANSMITTED, OR RECORDED IN ANY FORM OF OTHERWISE WITHOUT PRIOR WRITTEN PERMISSION OF THE ARCHITECT/ENGINEERS.

Legend :

NO.	DATE	REVISED / ISSUE	MARK
01.	2016/10/21	R 0	
02.	2016/11/08	R 1	
03.			
04.			
05.			
06.			

Drawing Information :

Drawn by : Radit_NR
 Project Architect : Sony Restu W / Ary Wibowo
 Structural Engineer : -
 ME Engineer : -
 Contractor : -

Client :

Project :

ZEN'S HOUSE

Drawing Title :


DENAH RUMAH
 LANTAI 1

Project No.	-
Status	DESIGN DEVELOPMENT
Date	-
Scale	1 : 200 A3

Drawing Number

AR.R-01.001-01

E:\NR_design\Project\Zen's House - Cipayang\drawing\cadarsitektur\DD\AR-R-01.001 - Rumah_Denah.dwg

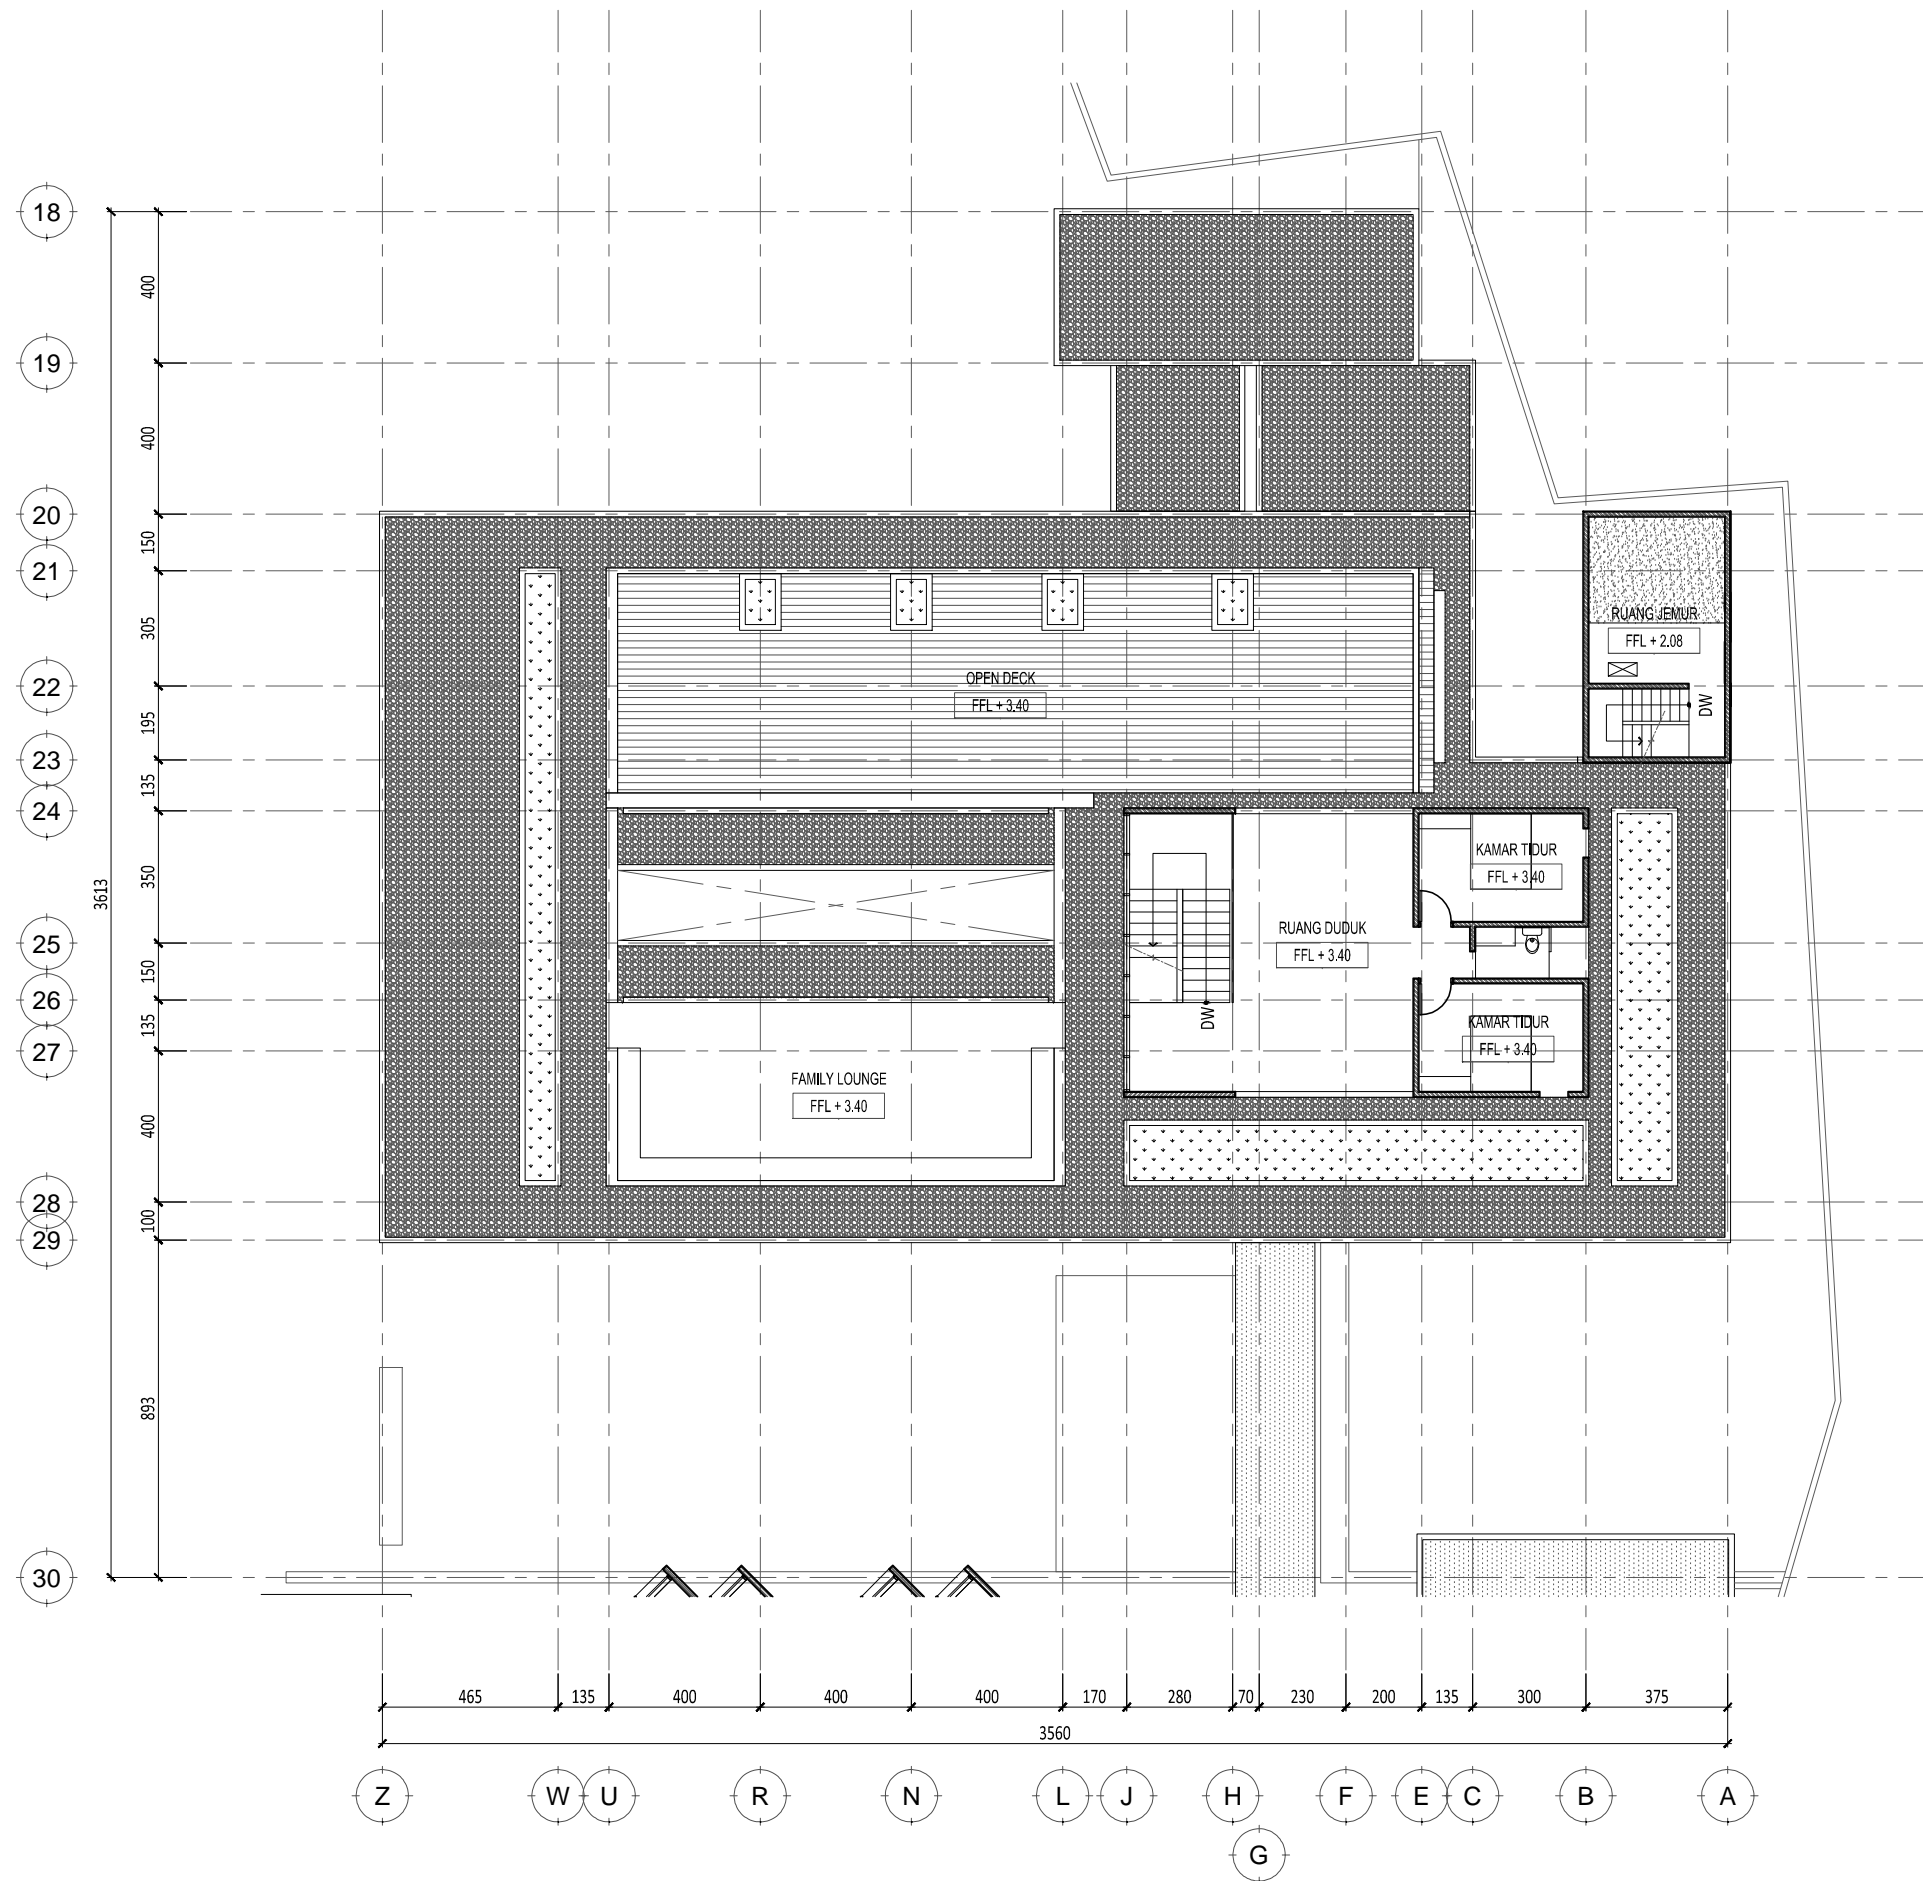

1 LANTAI 2
DENAH RUMAH
SCALE 1: 200 (A3)

COPYRIGHT
NO PART OF THIS DOCUMENT MAY BE REPRODUCED, TRANSMITTED, OR RECORDED IN ANY FORM OF OTHERWISE WITHOUT PRIOR WRITTEN PERMISSION OF THE ARCHITECT/ENGINEERS.

Legend :

NO.	DATE	REVISED / ISSUE	MARK
01.	2016/10/21	R 0	
02.	2016/11/08	R 1	
03.			
04.			
05.			
06.			

Drawing Information :

Drawn by : Radit_NR
Project Architect : Sony Restu W / Ary Wibowo
Structural Engineer : -
ME Engineer : -
Contractor : -

Client :

Project :

ZEN'S HOUSE

Drawing Title :


DENAH RUMAH
LANTAI 2

Project No.	-
Status	DESIGN DEVELOPMENT
Date	-
Scale	1 : 200 A3

Drawing Number

AR.R-01.001-02

E:\NR_design\Project\Zen's House - Cipayang\drawing\cad\arsitektur\DD\AR.R-01.001 - Rumah_Denah.dwg

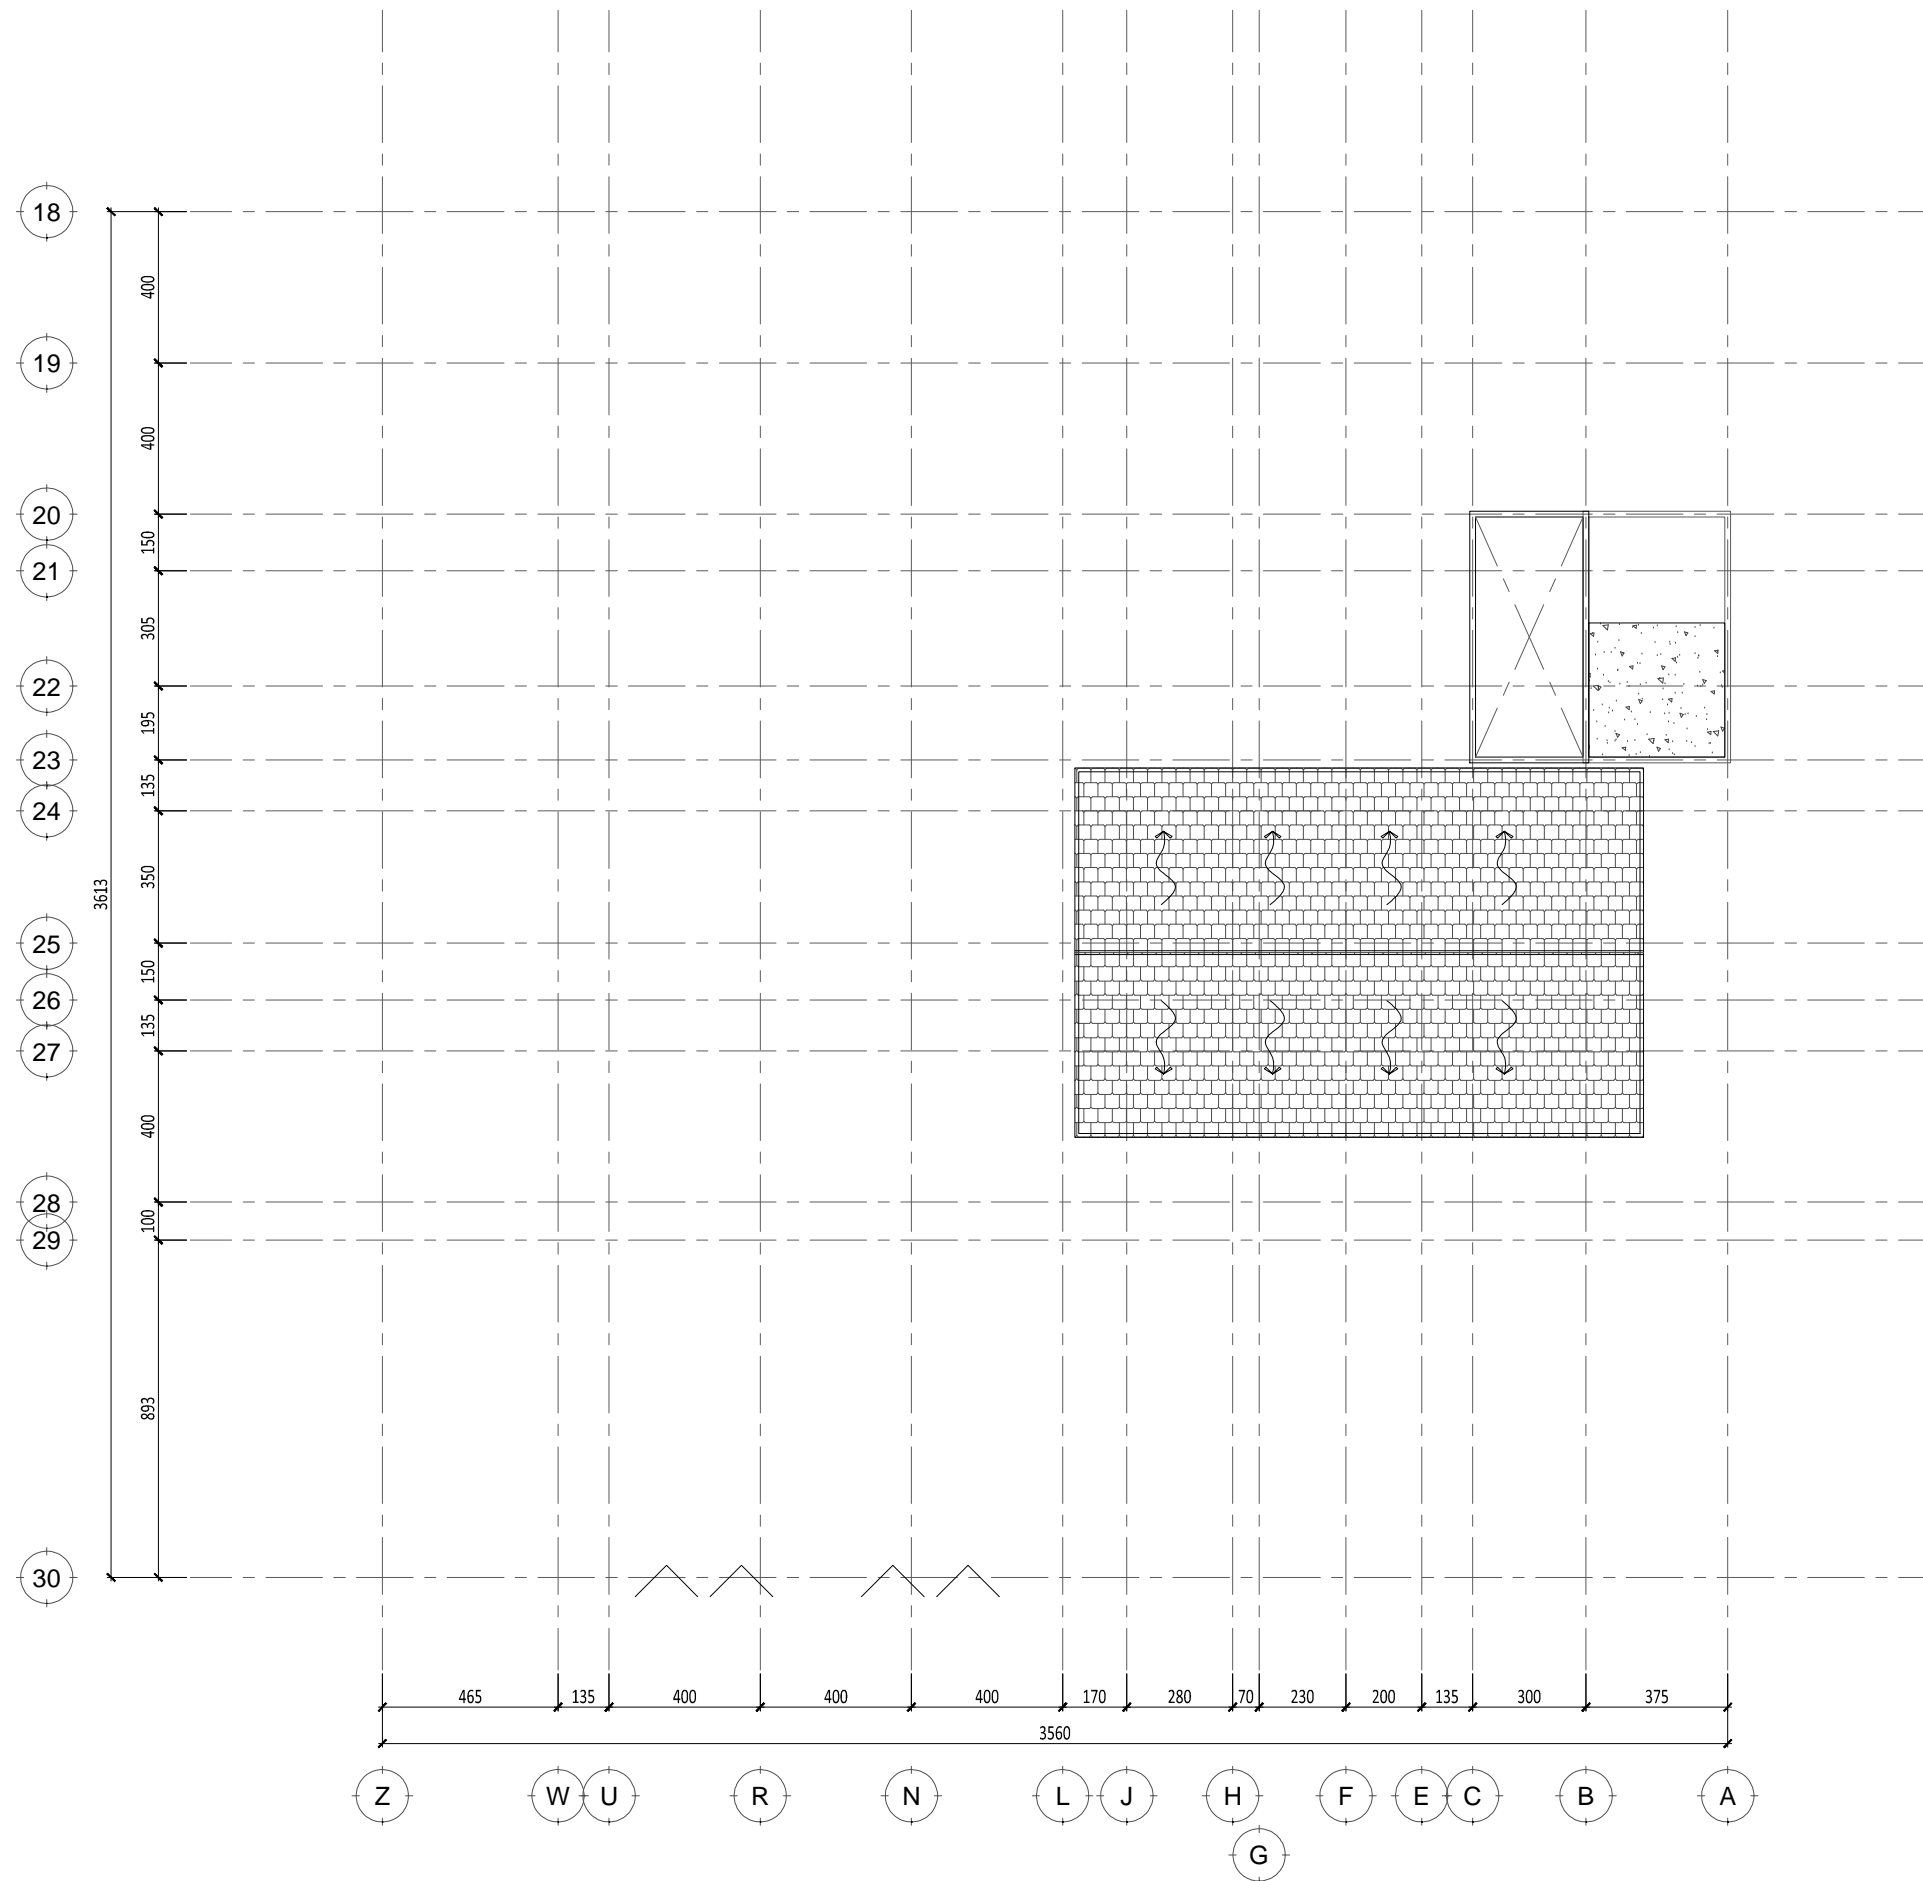

1 ATAP
DENAH RUMAH
SCALE 1: 200 (A3)

COPYRIGHT
NO PART OF THIS DOCUMENT MAY BE REPRODUCED, TRANSMITTED, OR RECORDED IN ANY FORM OF OTHERWISE WITHOUT PRIOR WRITTEN PERMISSION OF THE ARCHITECT/ENGINEERS.

Legend :

NO.	DATE	REVISED / ISSUE	MARK
01.	2016/10/21	R 0	
02.	2016/11/08	R 1	
03.			
04.			
05.			
06.			

Drawing Information :

Drawn by : Radit_NR
 Project Architect : Sony Restu W / Ary Wibowo
 Structural Engineer : -
 ME Engineer : -
 Contractor : -

Client :

Project :

ZEN'S HOUSE

Drawing Title :

DENAH RUMAH
ATAP

Project No.	-
Status	DESIGN DEVELOPMENT
Date	-
Scale	1 : 200 A3


Drawing Number

AR.R-01.001-03


E:\NR_design\Project\Zen's House - Cipayang\drawing\cadarsitektur\DD\AR-R-01.001 - Rumah_Denah.dwg

COPYRIGHT
 NO PART OF THIS DOCUMENT MAY BE REPRODUCED, TRANSMITTED, OR RECORDED IN ANY FORM OF OTHERWISE WITHOUT PRIOR WRITTEN PERMISSION OF THE ARCHITECT/ENGINEERS.

Legend :

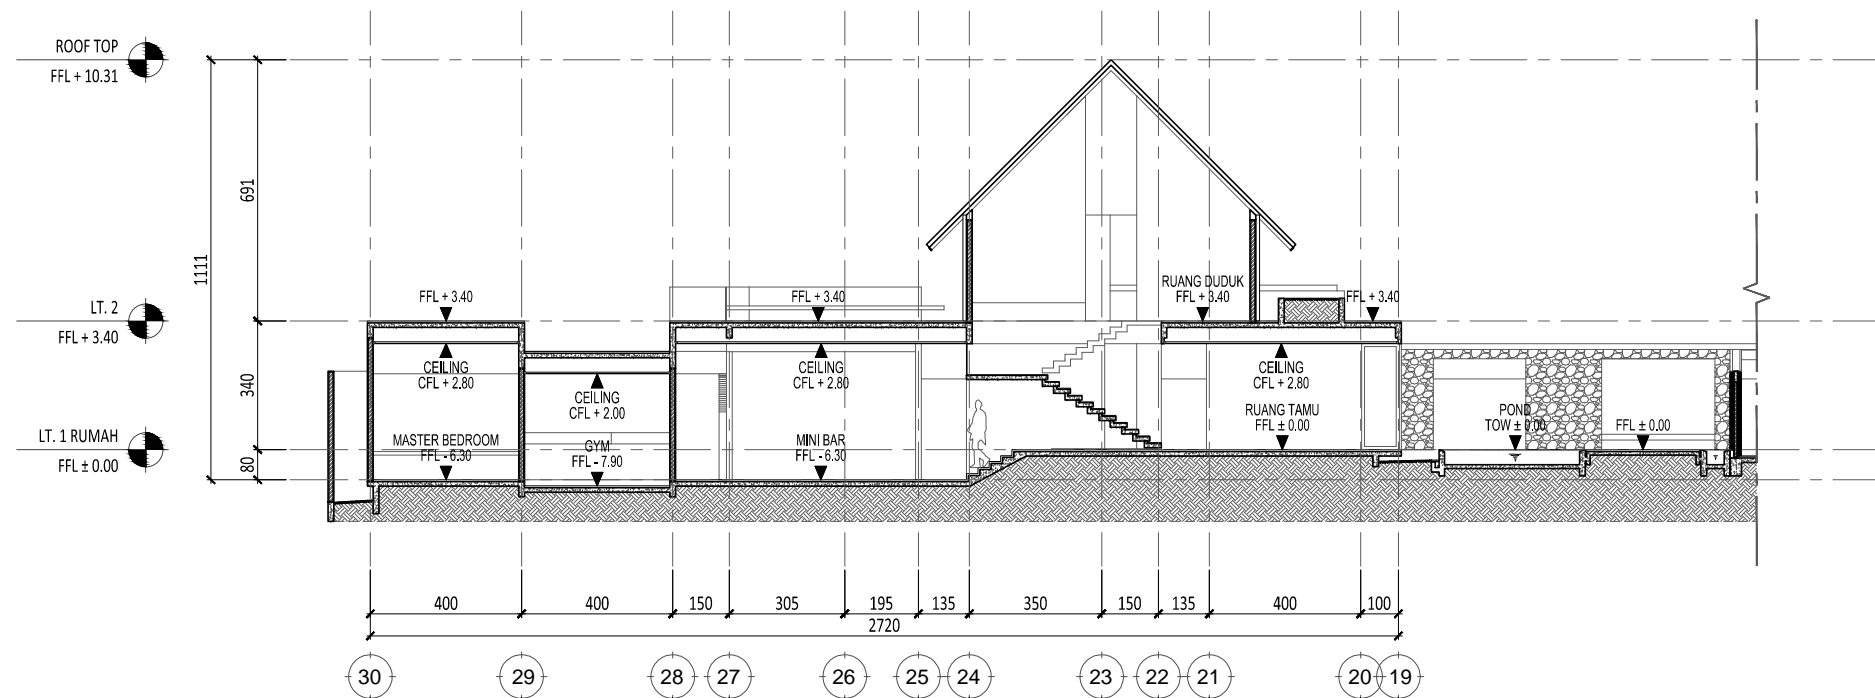

2 POTONGAN B
 SCALE 1: 250 (A3)

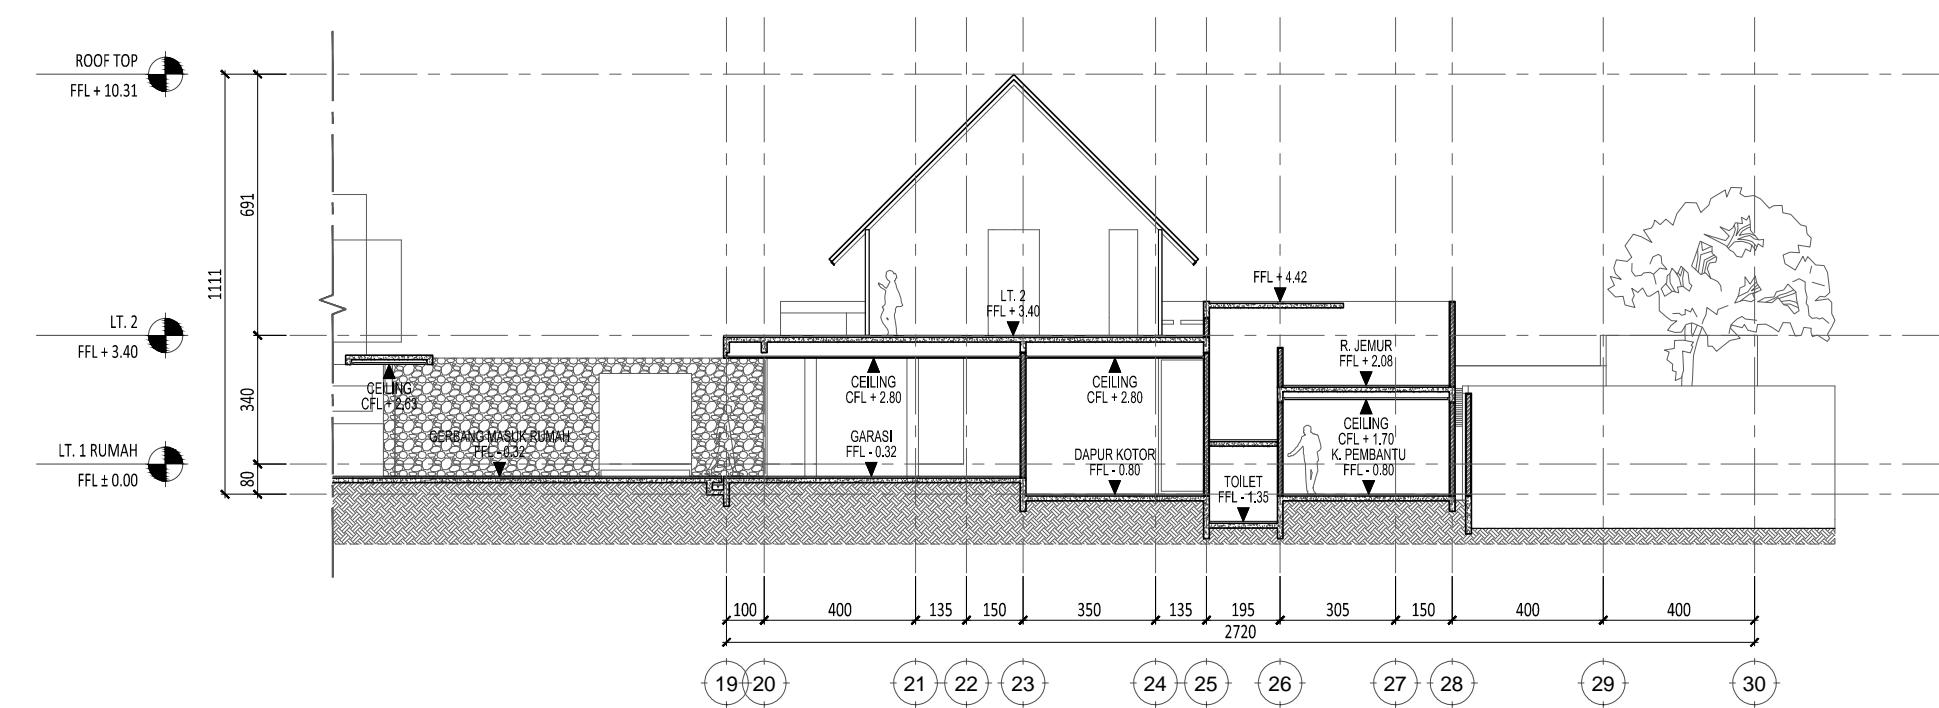

1 POTONGAN A
 SCALE 1: 250 (A3)

NO.	DATE	REVISED / ISSUE	MARK
01.	2016/10/21	R 0	
02.	2016/11/08	R 1	
03.			
04.			
05.			
06.			

Drawing Information :
 Drawn by : Radit_NR
 Project Architect : Sony Restu W / Ary Wibowo
 Structural Engineer : -
 ME Engineer : -
 Contractor : -

Client :

Project :
ZEN'S HOUSE

Drawing Title :
RUMAH POTONGAN A & B


Project No.	-
Status	DESIGN DEVELOPMENT
Date	-
Scale	1 : 200 A3

Drawing Number
AR.R-02.001-01


E:\NR_design\Project\Zen's House - Cipayung\drawing\cad\arsitektur\DD\AR.R-02.001 - Rumah_Potongan.dwg

COPYRIGHT
 NO PART OF THIS DOCUMENT MAY BE REPRODUCED, TRANSMITTED, OR RECORDED IN ANY FORM OF OTHERWISE WITHOUT PRIOR WRITTEN PERMISSION OF THE ARCHITECT/ENGINEERS.

Legend :

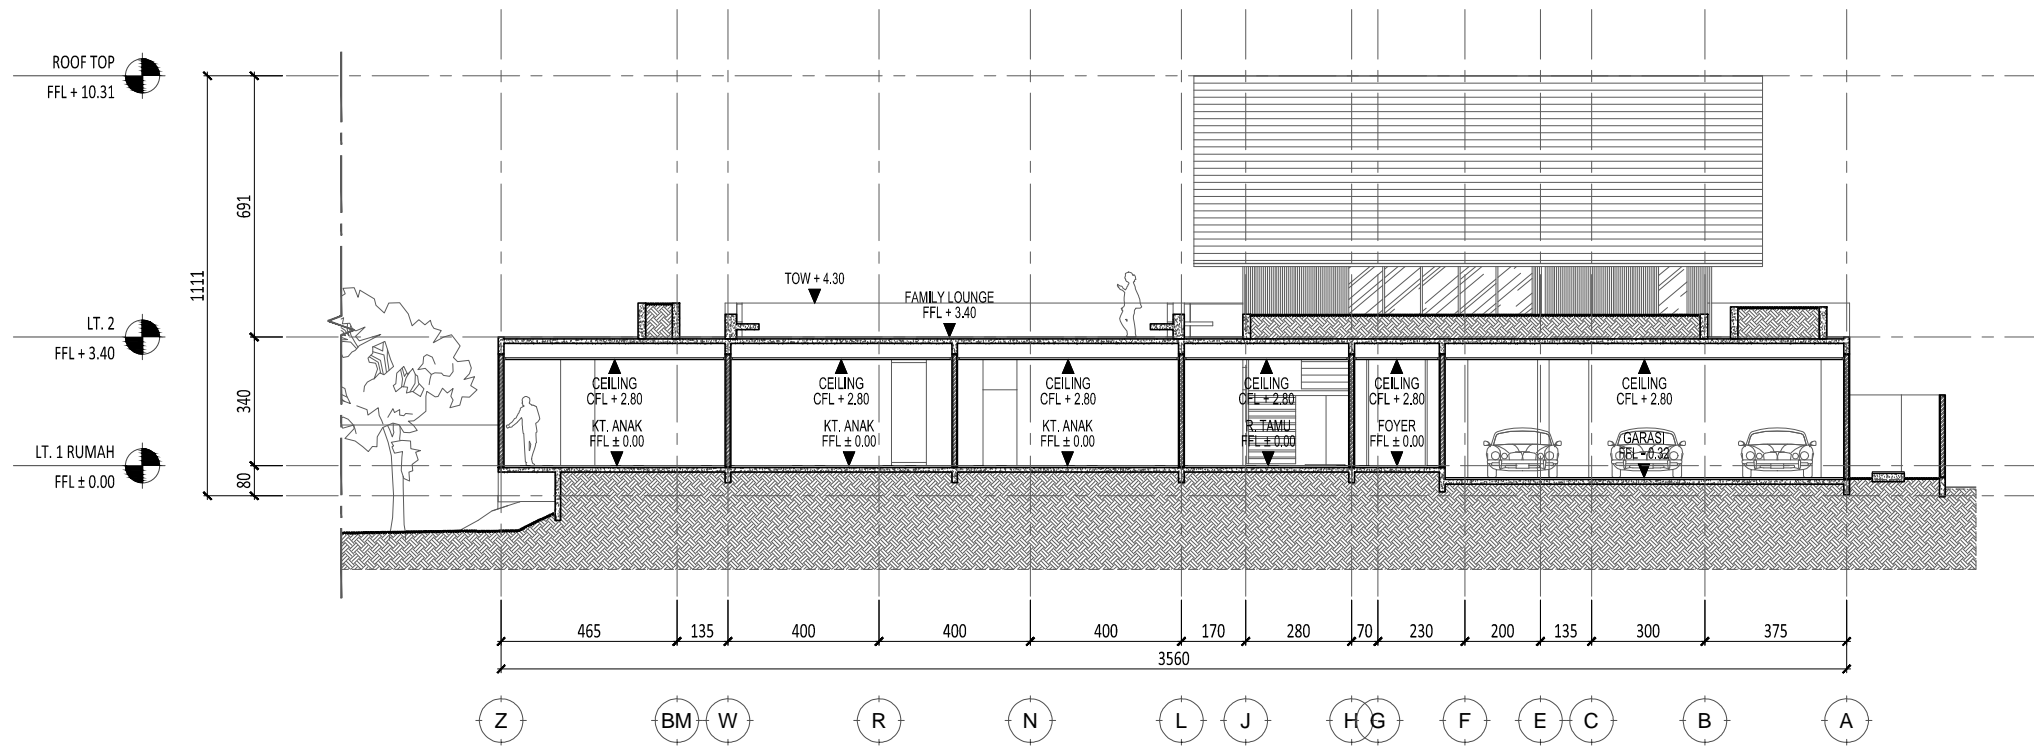

2 POTONGAN D
 SCALE 1: 250 (A3)

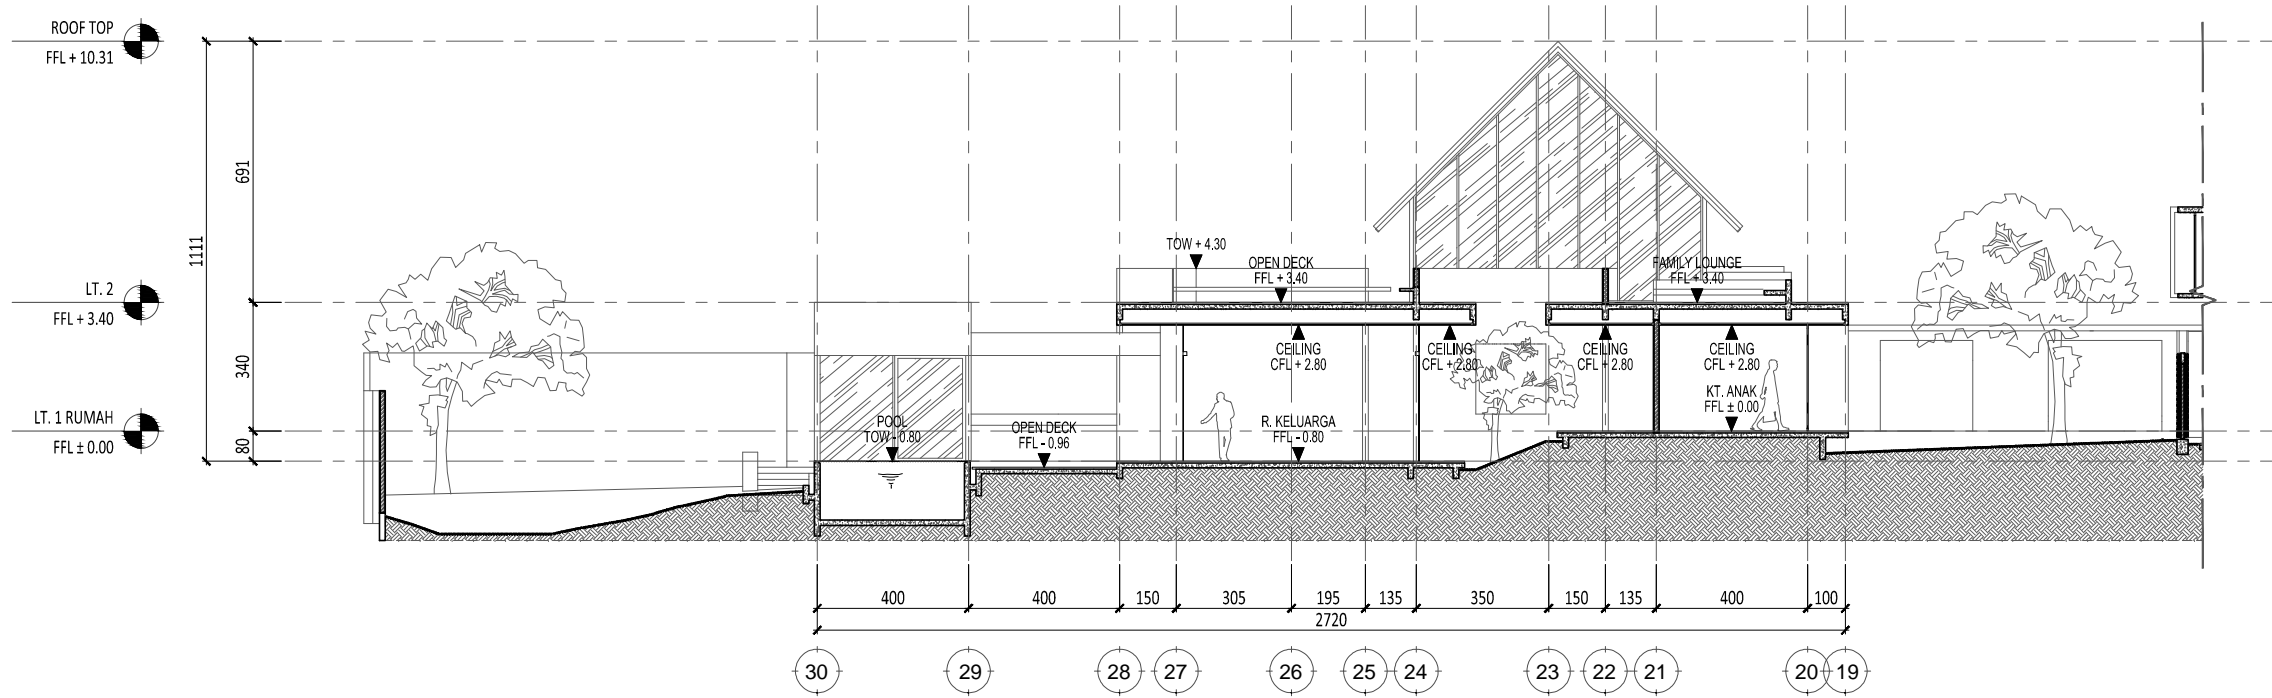

1 POTONGAN C
 SCALE 1: 250 (A3)

NO.	DATE	REVISED / ISSUE	MARK
01.	2016/10/21	R 0	
02.	2016/11/08	R 1	
03.			
04.			
05.			
06.			

Drawing Information :

Drawn by : Radit_NR
 Project Architect : Sony Restu W / Ary Wibowo
 Structural Engineer : -
 ME Engineer : -
 Contractor : -

Client :

Project :

ZEN'S HOUSE

Drawing Title :

RUMAH POTONGAN C & D

Project No.	-
Status	DESIGN DEVELOPMENT
Date	-
Scale	1 : 200 A3


Drawing Number

AR.R-02.001-02

E:\NR_design\Project\Zen's House - Cipayung\drawing\cad\arsitektur\DD\AR.R-02.001 - Rumah_Potongan.dwg

COPYRIGHT
 NO PART OF THIS DOCUMENT MAY BE REPRODUCED, TRANSMITTED, OR RECORDED IN ANY FORM OF OTHERWISE WITHOUT PRIOR WRITTEN PERMISSION OF THE ARCHITECT/ENGINEERS.

Legend :

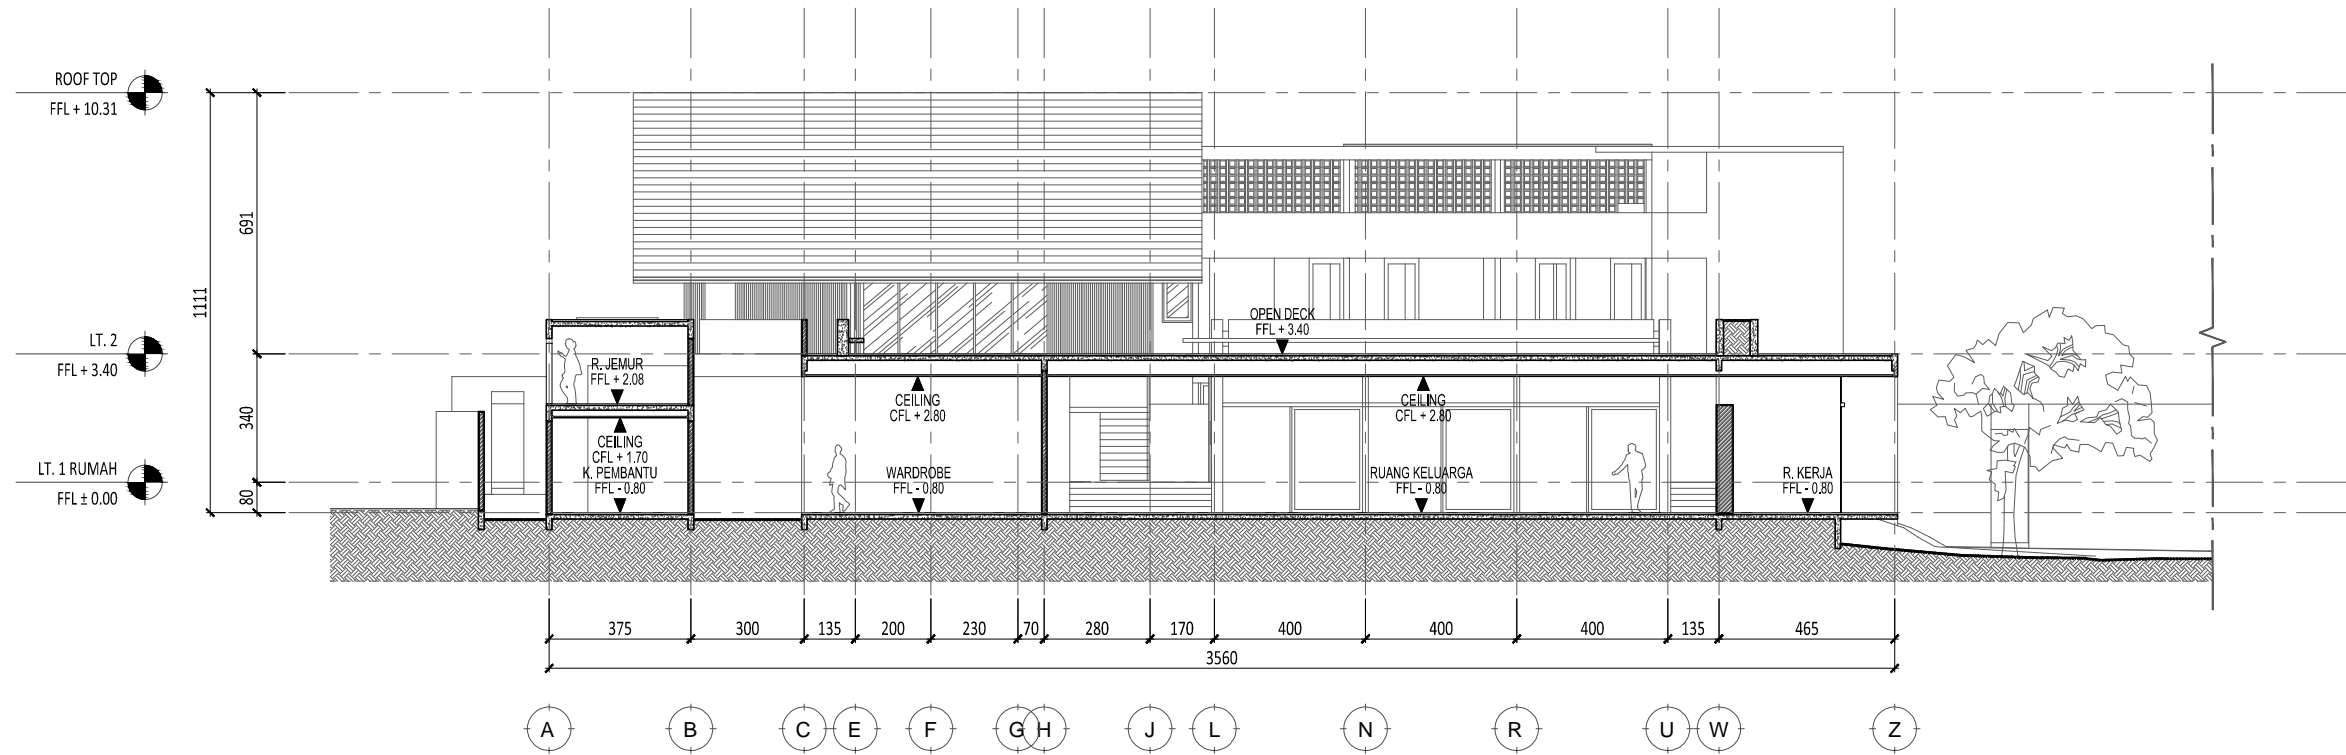

1 POTONGAN E
 SCALE 1 : 250 (A3)

NO.	DATE	REVISED / ISSUE	MARK
01.	2016/10/21	R 0	
02.	2016/11/08	R 1	
03.			
04.			
05.			
06.			

Drawing Information :
 Drawn by : Radit_NR
 Project Architect : Sony Restu W / Ary Wibowo
 Structural Engineer : -
 ME Engineer : -
 Contractor : -

Client :

Project :
ZEN'S HOUSE

Drawing Title :
RUMAH POTONGAN E

Project No.	-
Status	DESIGN DEVELOPMENT
Date	-
Scale	1 : 200 A3

Drawing Number
AR.R-02.001-03

E:\NR_design\Project\Zen's House - Cipayang\drawing\cad\arsitektur\DD\AR.R-02.001 - Rumah_Potongan.dwg