


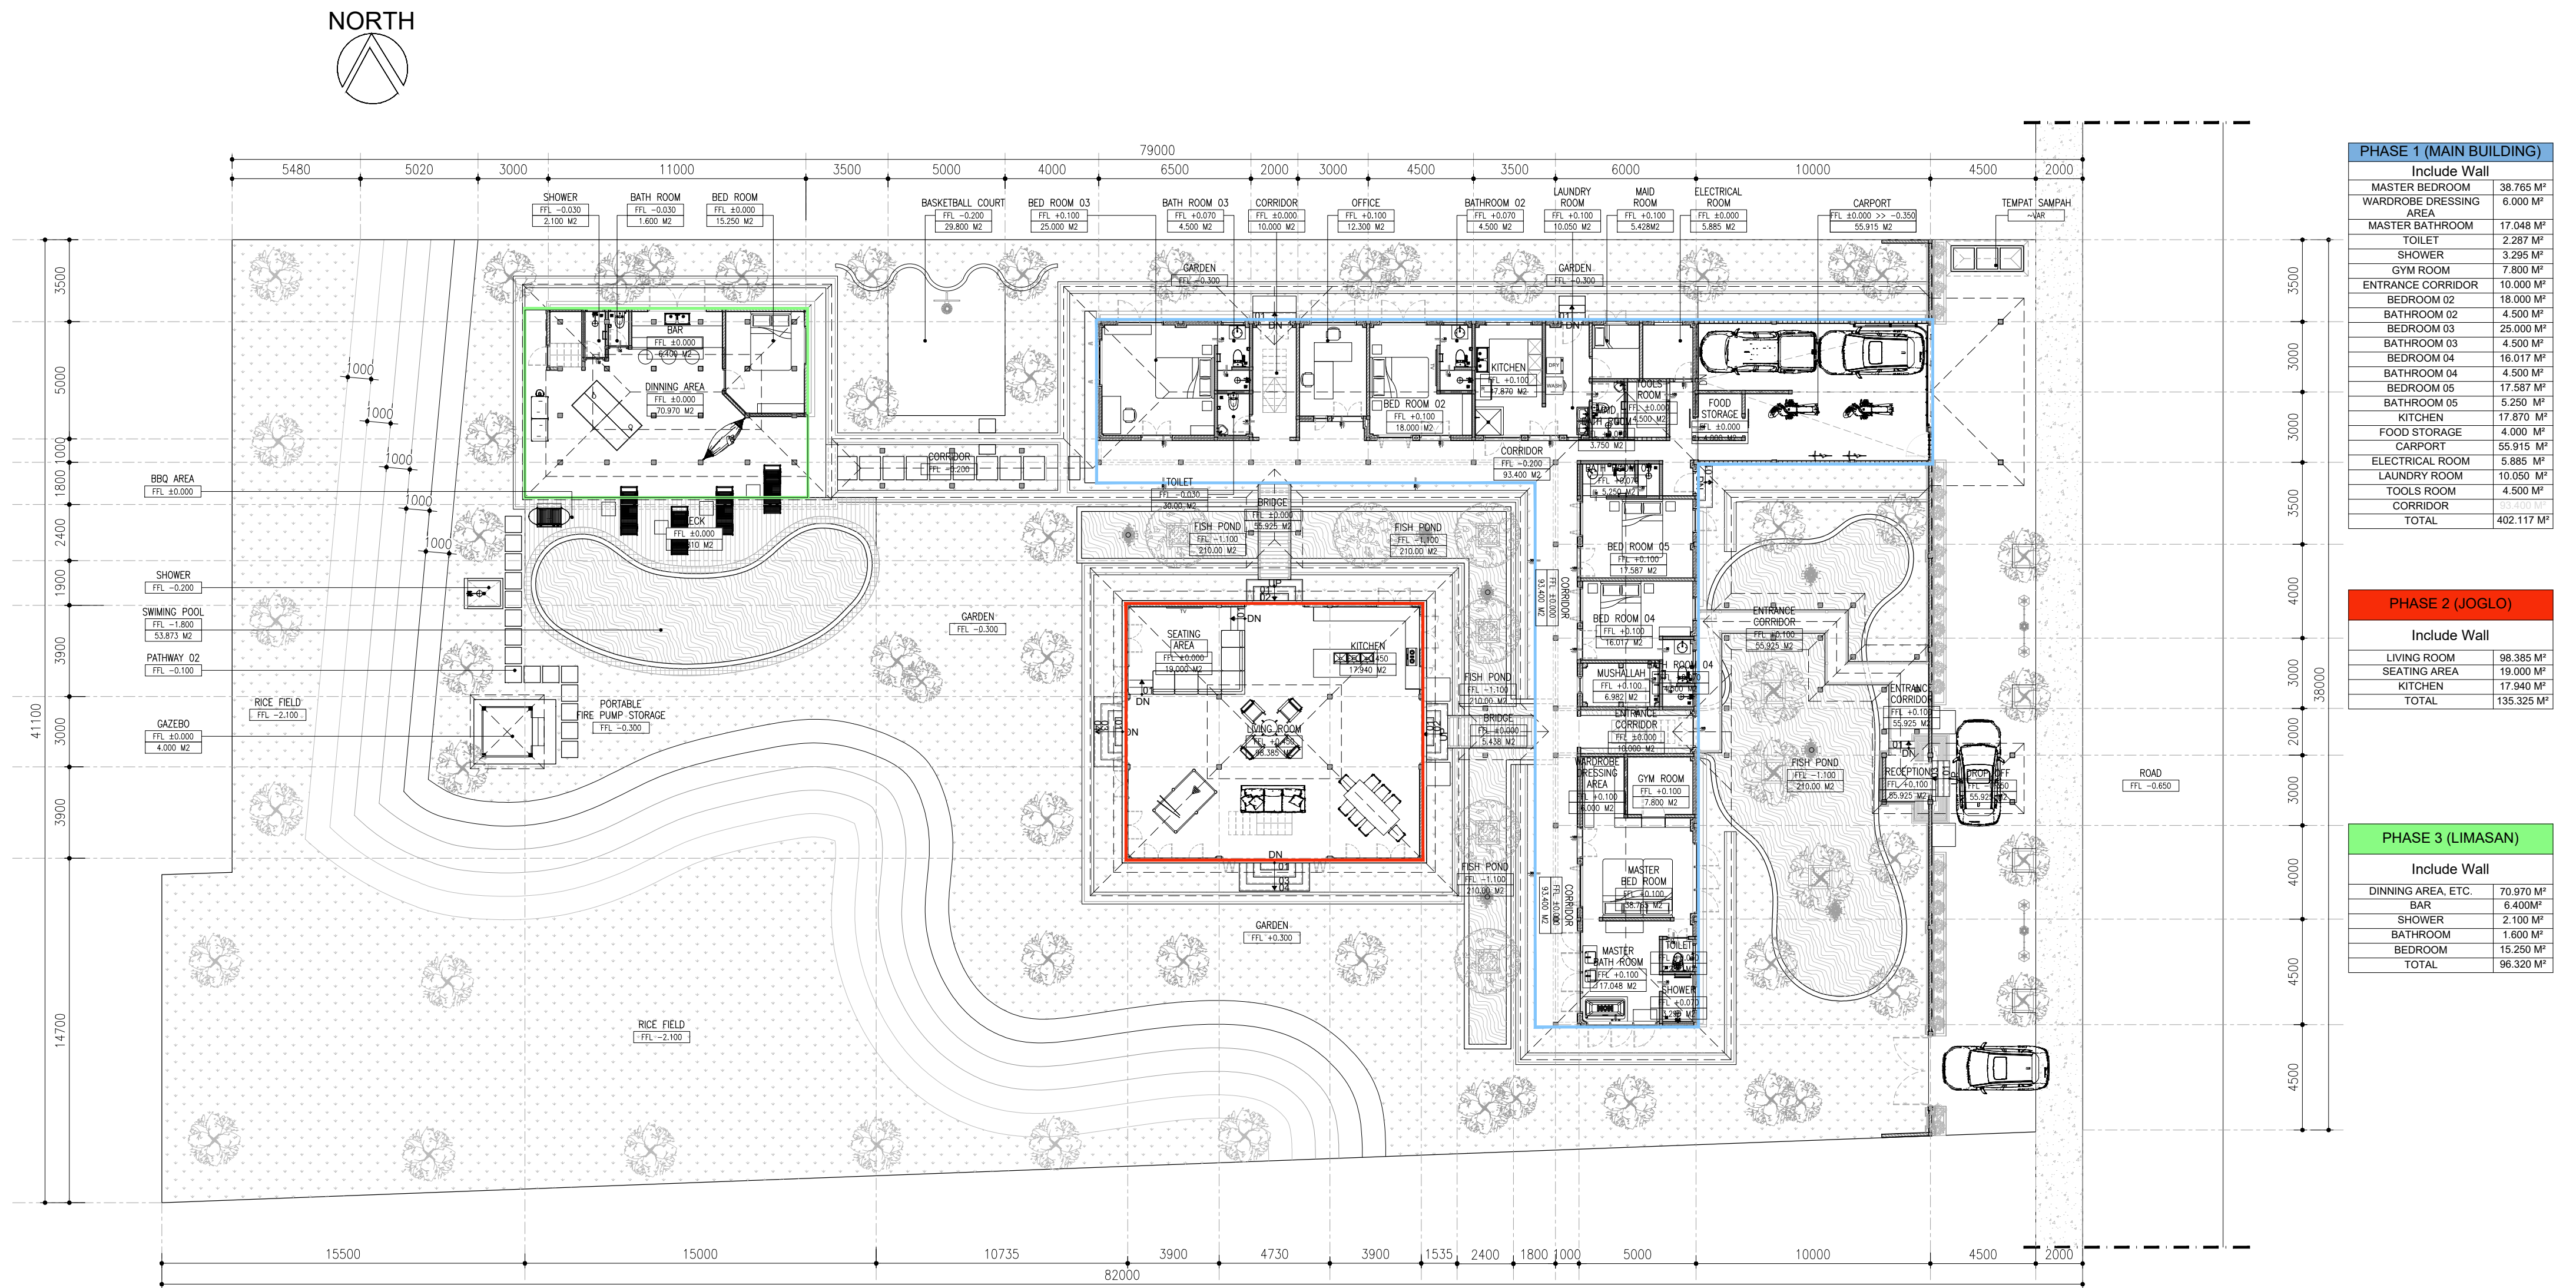

SITE
~SITEPLAN 1ST FLOOR

SCALE 1 : 200

PROJECT TITLE	TEAM	ISSUANCE	DRAWING & SCALE	DATE	SHEET NO.	NOTES	NOTE & APPROVAL
K- VILLA	PROJECT : K- VILLA	PIC : FIKRIALANSYAH	SITEPLAN (ZONE AREA)	1 : 200	24.07.2025	AR.01.004	DRAWING STATUS : FOR CONSTRUCTION
	OWNER : BENOIT BOUGRIER	ARCHITECT/TEAM LEADER : MUHYIDDIN NURMAYAN AHNAF, S.Arts					
	DRAWN BY : DRAW LAB. STUDIO	DRAFTSMAN : ADHIYA SYAHBANI FAISAL ROZAN					
	APPROVE BY : -	STRUCTURE ENGINEER : JEFRI PRATAMA, ST					
		ME ENGINEER : TENI IRAWAN					